


Section D- D

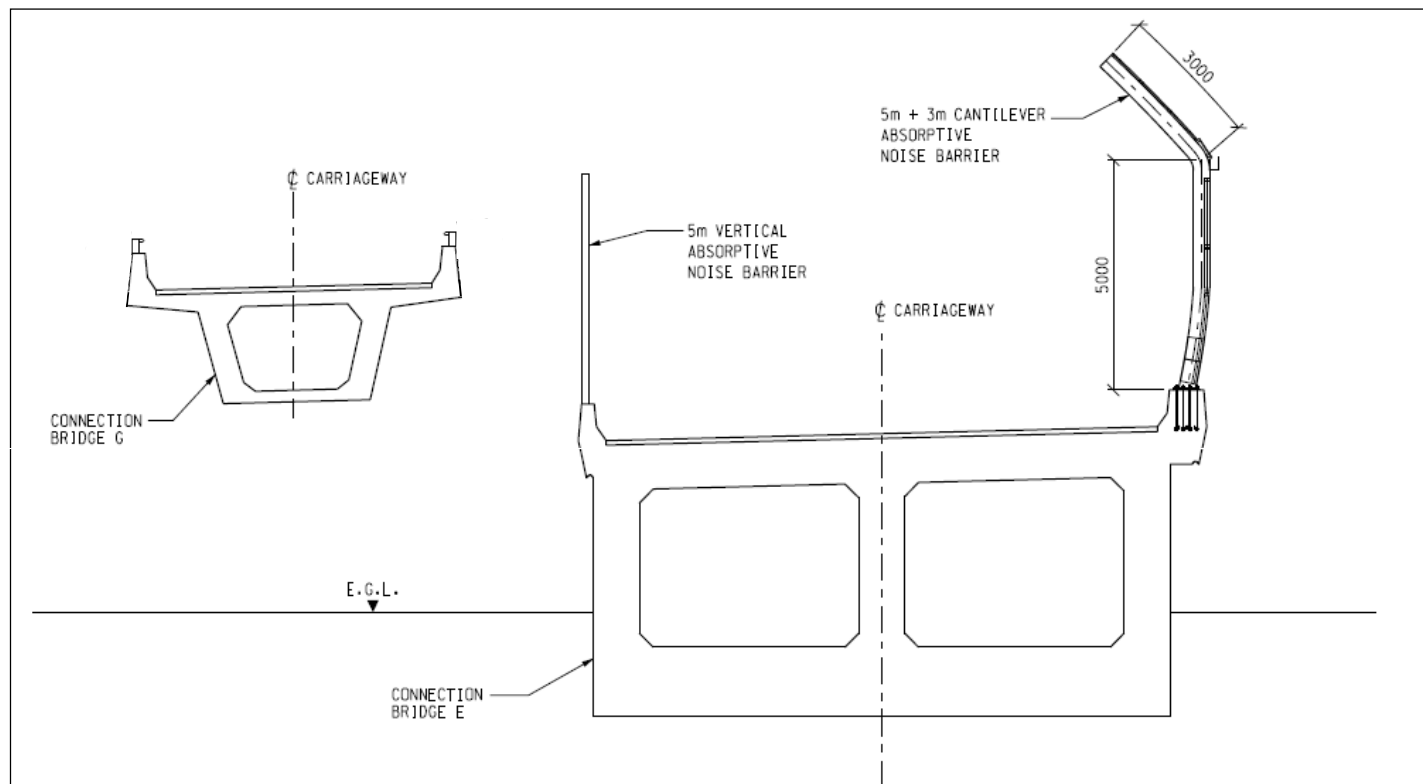

Section E- E

Note:.

The height of the parapet wall of the flyover is 0.8m.

A	FIRST ISSUE	LT	12/11
Rev	Description	By	Date
Consultant			
Project title			
Agreement No. CE 43/2010 (HY)			
Central Kowloon Route - Design and Construction			
Drawing title			
Cross Section Drawings of Noise Mitigation Measures			
(Sheet 2 of 9)			
Drawing no. FIGURE 5.6g			Rev. A
Drawn	Date	Checked	Approved
EC	12/11	LT	FC
Scale	N.T.S	Status	PRELIMINARY



Printed by : 08032013  
Filename : G:\en\project\217722-7012 Reports Deliverables\11 EIA Report\04 Final\Chapter 5\Figure 5.6.ppt