


View F - F

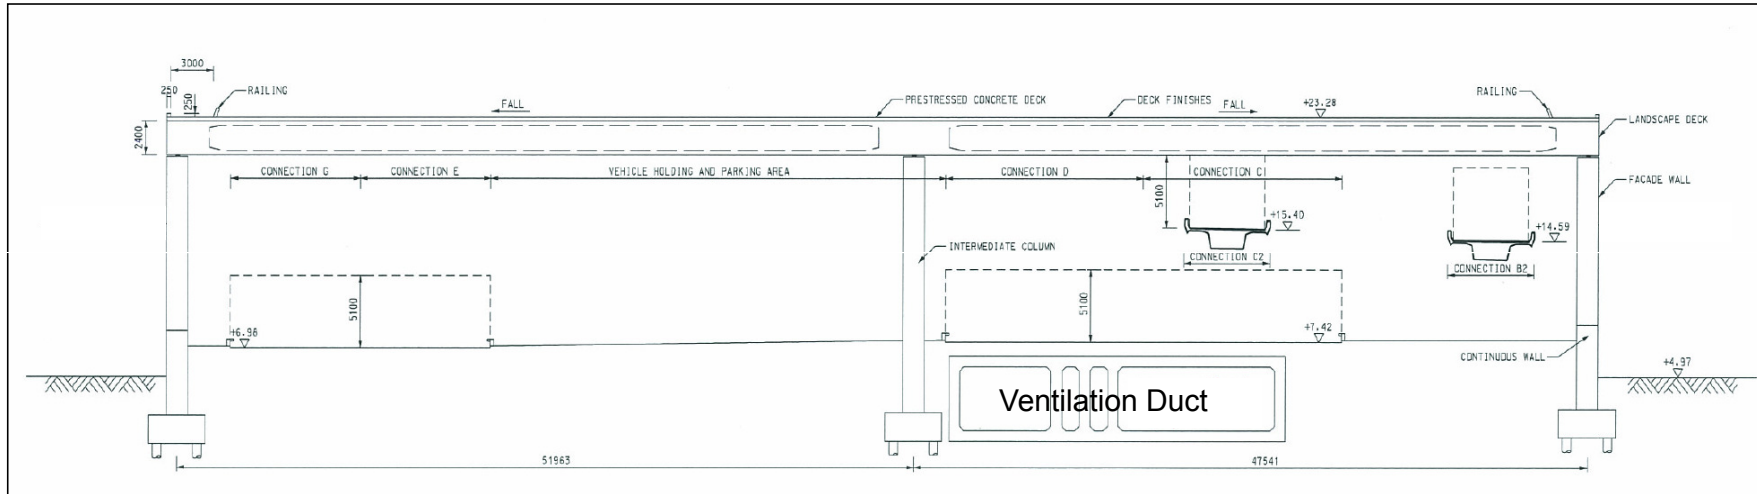

Section G - G

Note:.

The height of the parapet wall of the flyover is 0.8m.

A		FIRST ISSUE		LT	12/14
Rev	Description	By	Date		
Consultant					
ARUP		Mott MacDonald			
Project title					
Agreement No. CE 43/2010 (HY)					
Central Kowloon Route - Design and Construction					
Drawing title					
Elevations of Landscape Deck					
(Sheet 3 of 9)					
Drawing no.		FIGURE 5.6h		Rev. A	
Drawn	Date	Checked	Approved		
EC	12/11	LT	FC		
Scale	N.T.S.	Status	PRELIMINARY		

COPYRIGHT RESERVED

路政署
 HIGHWAYS DEPARTMENT
 主要工程管理處
 MAJOR WORKS PROJECT MANAGEMENT OFFICE