


Note:.

The height of the parapet wall of the flyover is 0.8m.

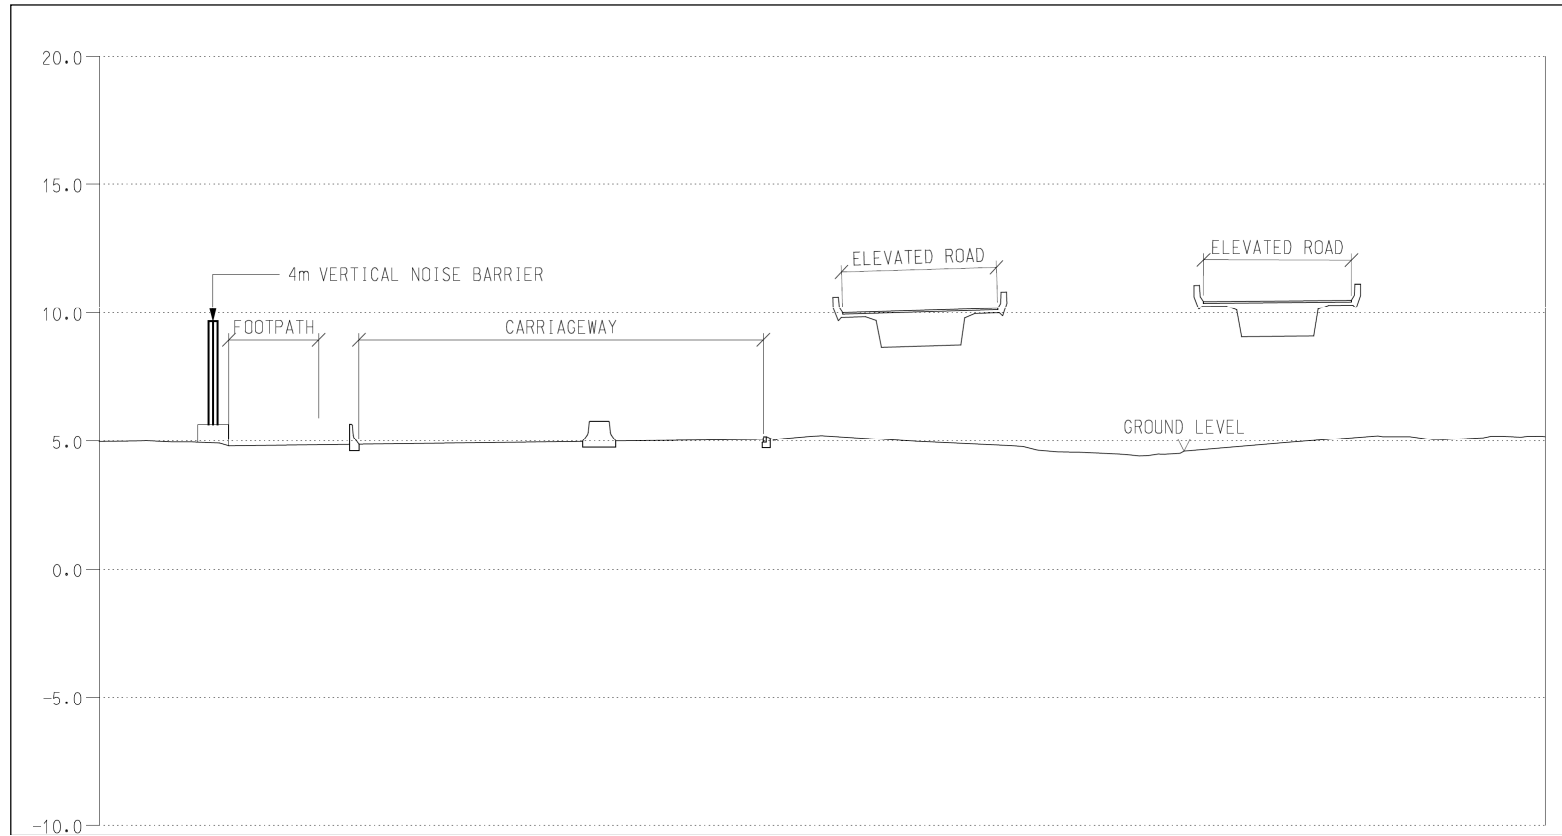

Section K - K

A		FIRST ISSUE	
Rev	Description	By	Date
Consultant			
ARUP		Mott MacDonald	
Project title			
Agreement No. CE 43/2010 (HY)			
Central Kowloon Route - Design and Construction			
Drawing title			
Cross Section Drawings of Noise Mitigation Measures			
(Sheet 5 of 9)			
Drawing no.		Rev.	
FIGURE 5.6j		A	
Drawn	Date	Checked	Approved
EC	12/11	LT	FC
Scale	N.T.S	Status	PRELIMINARY

