



Note:.

The height of the parapet wall of the flyover is 0.8m.

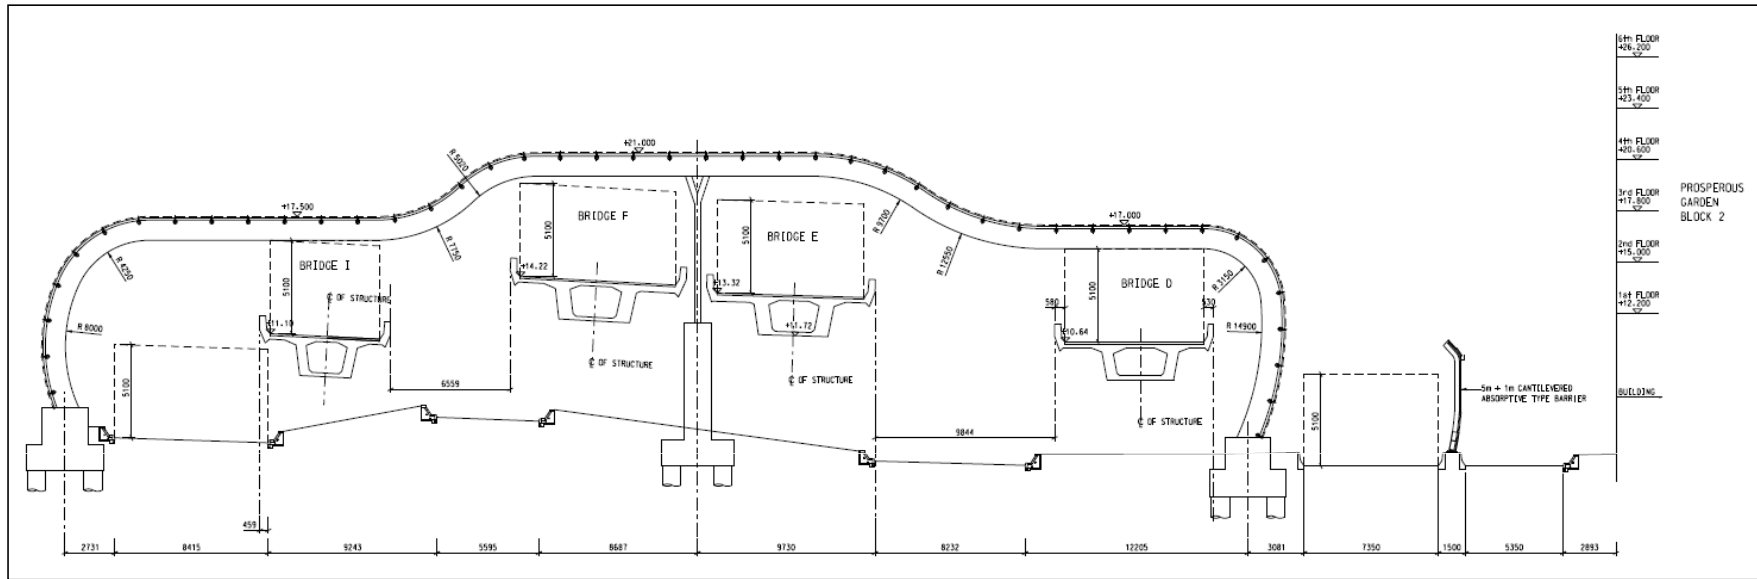

Section L - L

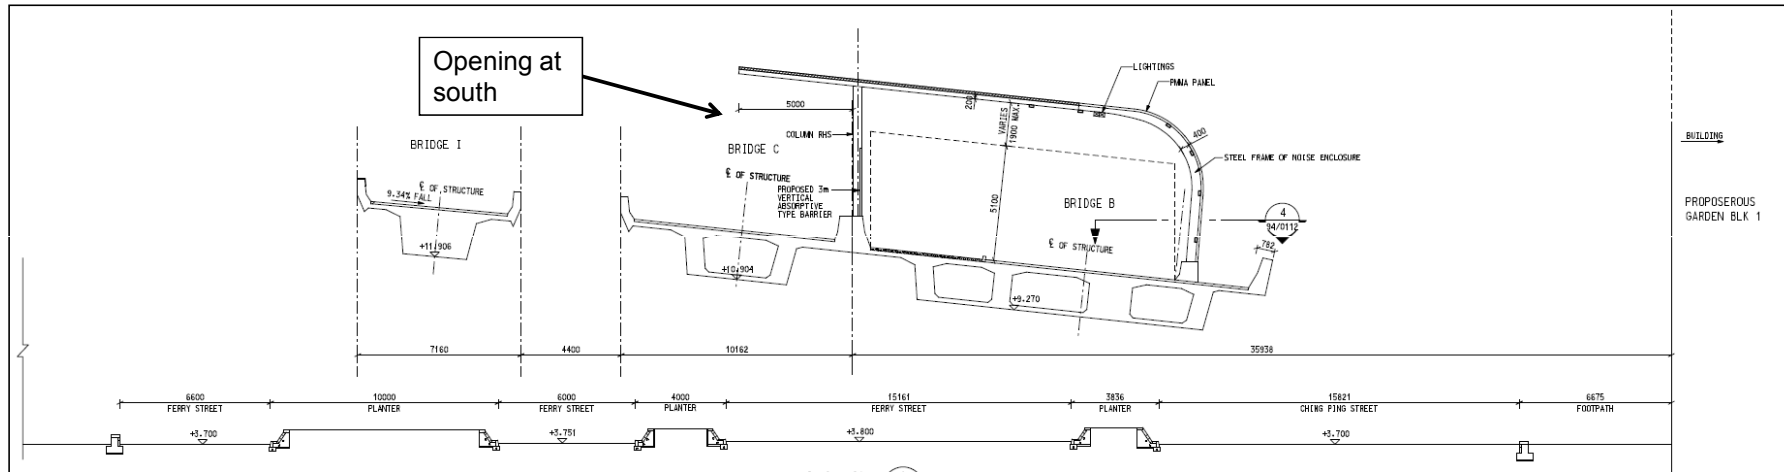

Section M - M

Rev	Description	By	Date
A	FIRST ISSUE		

Consultant  
**ARUP** **Mott MacDonald**

Project title  
 Agreement No. CE 43/2010 (HY)  
 Central Kowloon Route -  
 Design and Construction

Drawing title  
 Cross Section Drawings of  
 Noise Mitigation Measures  
 (Sheet 6 of 9)

Drawing no. FIGURE 5.6k		Rev. A	
Drawn EC	Date 12/11	Checked LT	Approved FC
Scale N.T.S	Status PRELIMINARY	COPYRIGHT RESERVED	

路政署  
**HIGHWAYS DEPARTMENT**  
 主要工程管理處  
 MAJOR WORKS PROJECT MANAGEMENT OFFICE