


Printed by : 2/24/2013  
 Filename : G:\env\project\217722-70\13 Drawing Deliverables\11 EIA Report\06 Final Submission\Chapter 5 - Noise\Figure\Figure 5.7c.dgn

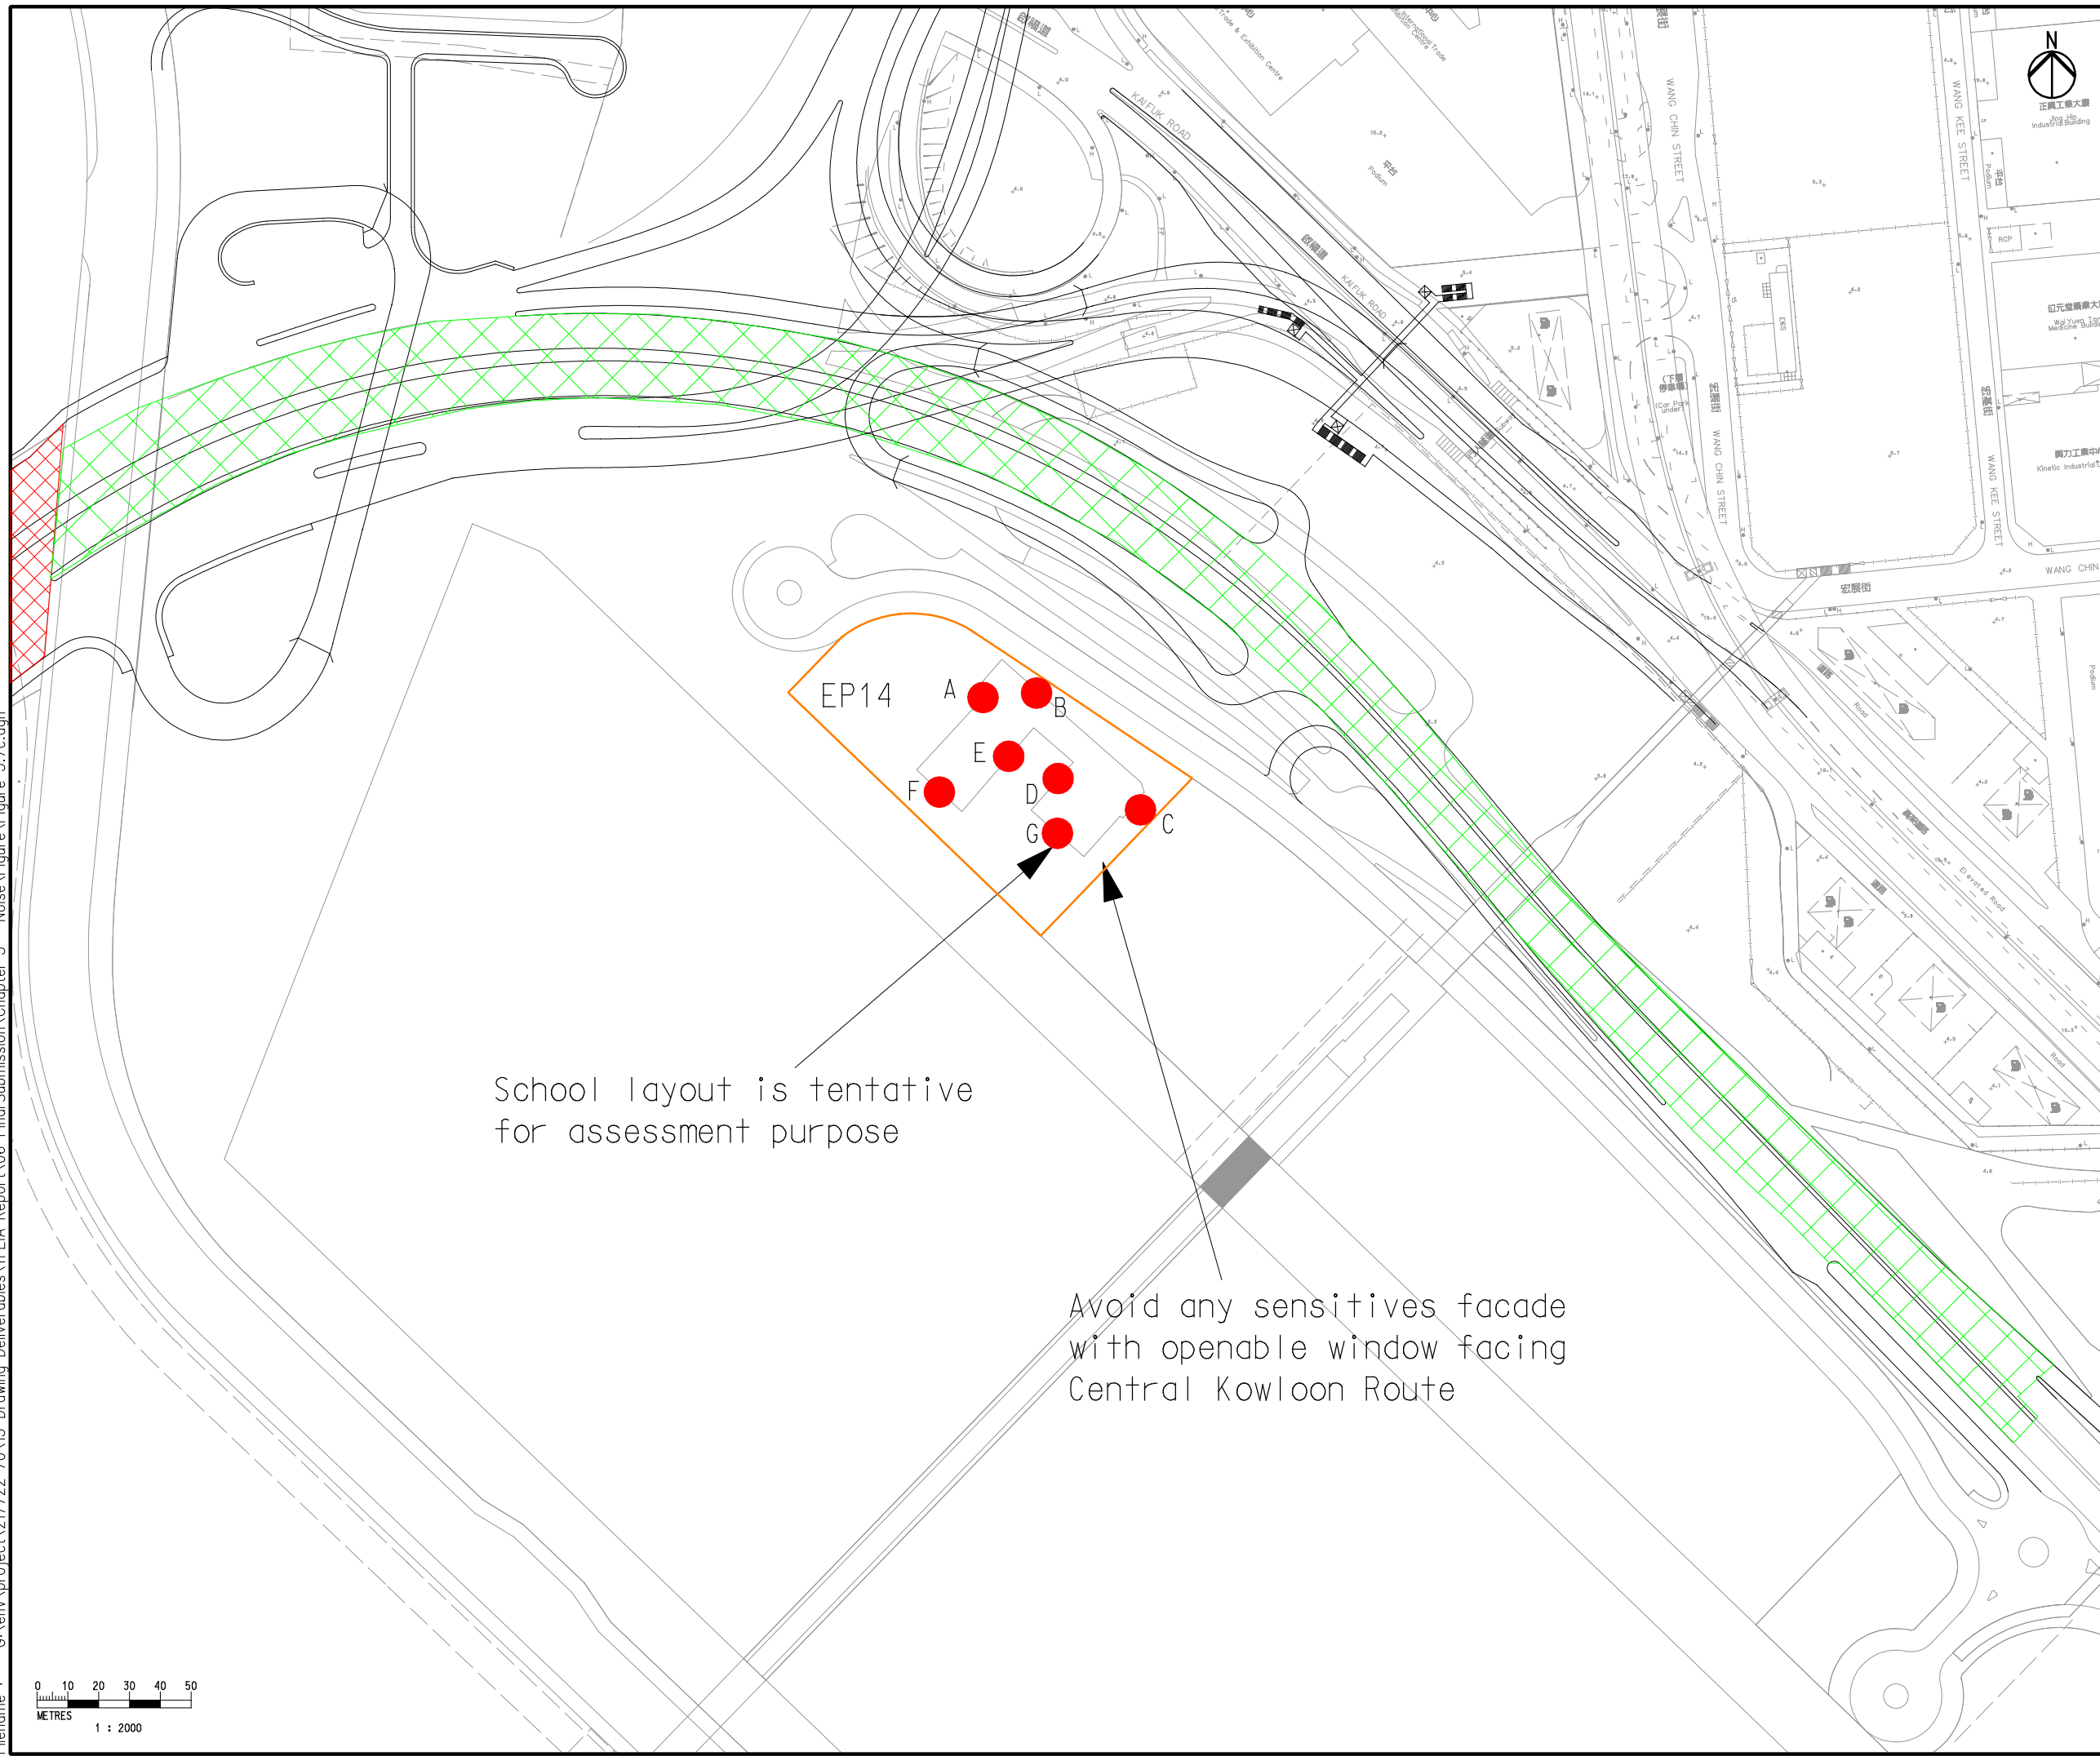

- Legend**
- CKR Alignment
  - Planned Site 3B1
  - Low Noise Road Surfacing
  - Landscape Deck
  - Avoid any sensitive facade with openable window facing Central Kowloon Route

School layout is tentative for assessment purpose

Avoid any sensitive facade with openable window facing Central Kowloon Route

F	SIXTH ISSUE	GL	02/13
E	FIFTH ISSUE	GL	12/12
D	FOURTH ISSUE	GL	09/12
C	THIRD ISSUE	GL	06/12
B	SECOND ISSUE	GL	03/12
A	FIRST ISSUE	GL	12/11
Rev	Description	By	Date

Consultant

**ARUP**

Project title  
**Agreement No. CE 43/2010 (HY)**  
**Central Kowloon Route - Design and Construction**

Drawing title  
**Location of Proposed Noise Mitigation Measures for Road Traffic Noise (East Portion) (Sheet 3 of 3)**

Drawing no.  
**Figure 5.7c** Rev. **F**

Drawn	Date	Checked	Approved
GL	02/13	FC	ST
Scale	1:2000 ON A3		Status
			PRELIMINARY

COPYRIGHT RESERVED

**路政署**  
**HIGHWAYS DEPARTMENT**  
 主要工程管理處  
 MAJOR WORKS PROJECT MANAGEMENT OFFICE

