


Printed by : 9/10/2012
 Filename : G:\env\project\217722-70\13 Drawing Deliverables\11 EIA Report\04 Final\Chapter 5 - Noise\Figure\Figure 5.9.dgn

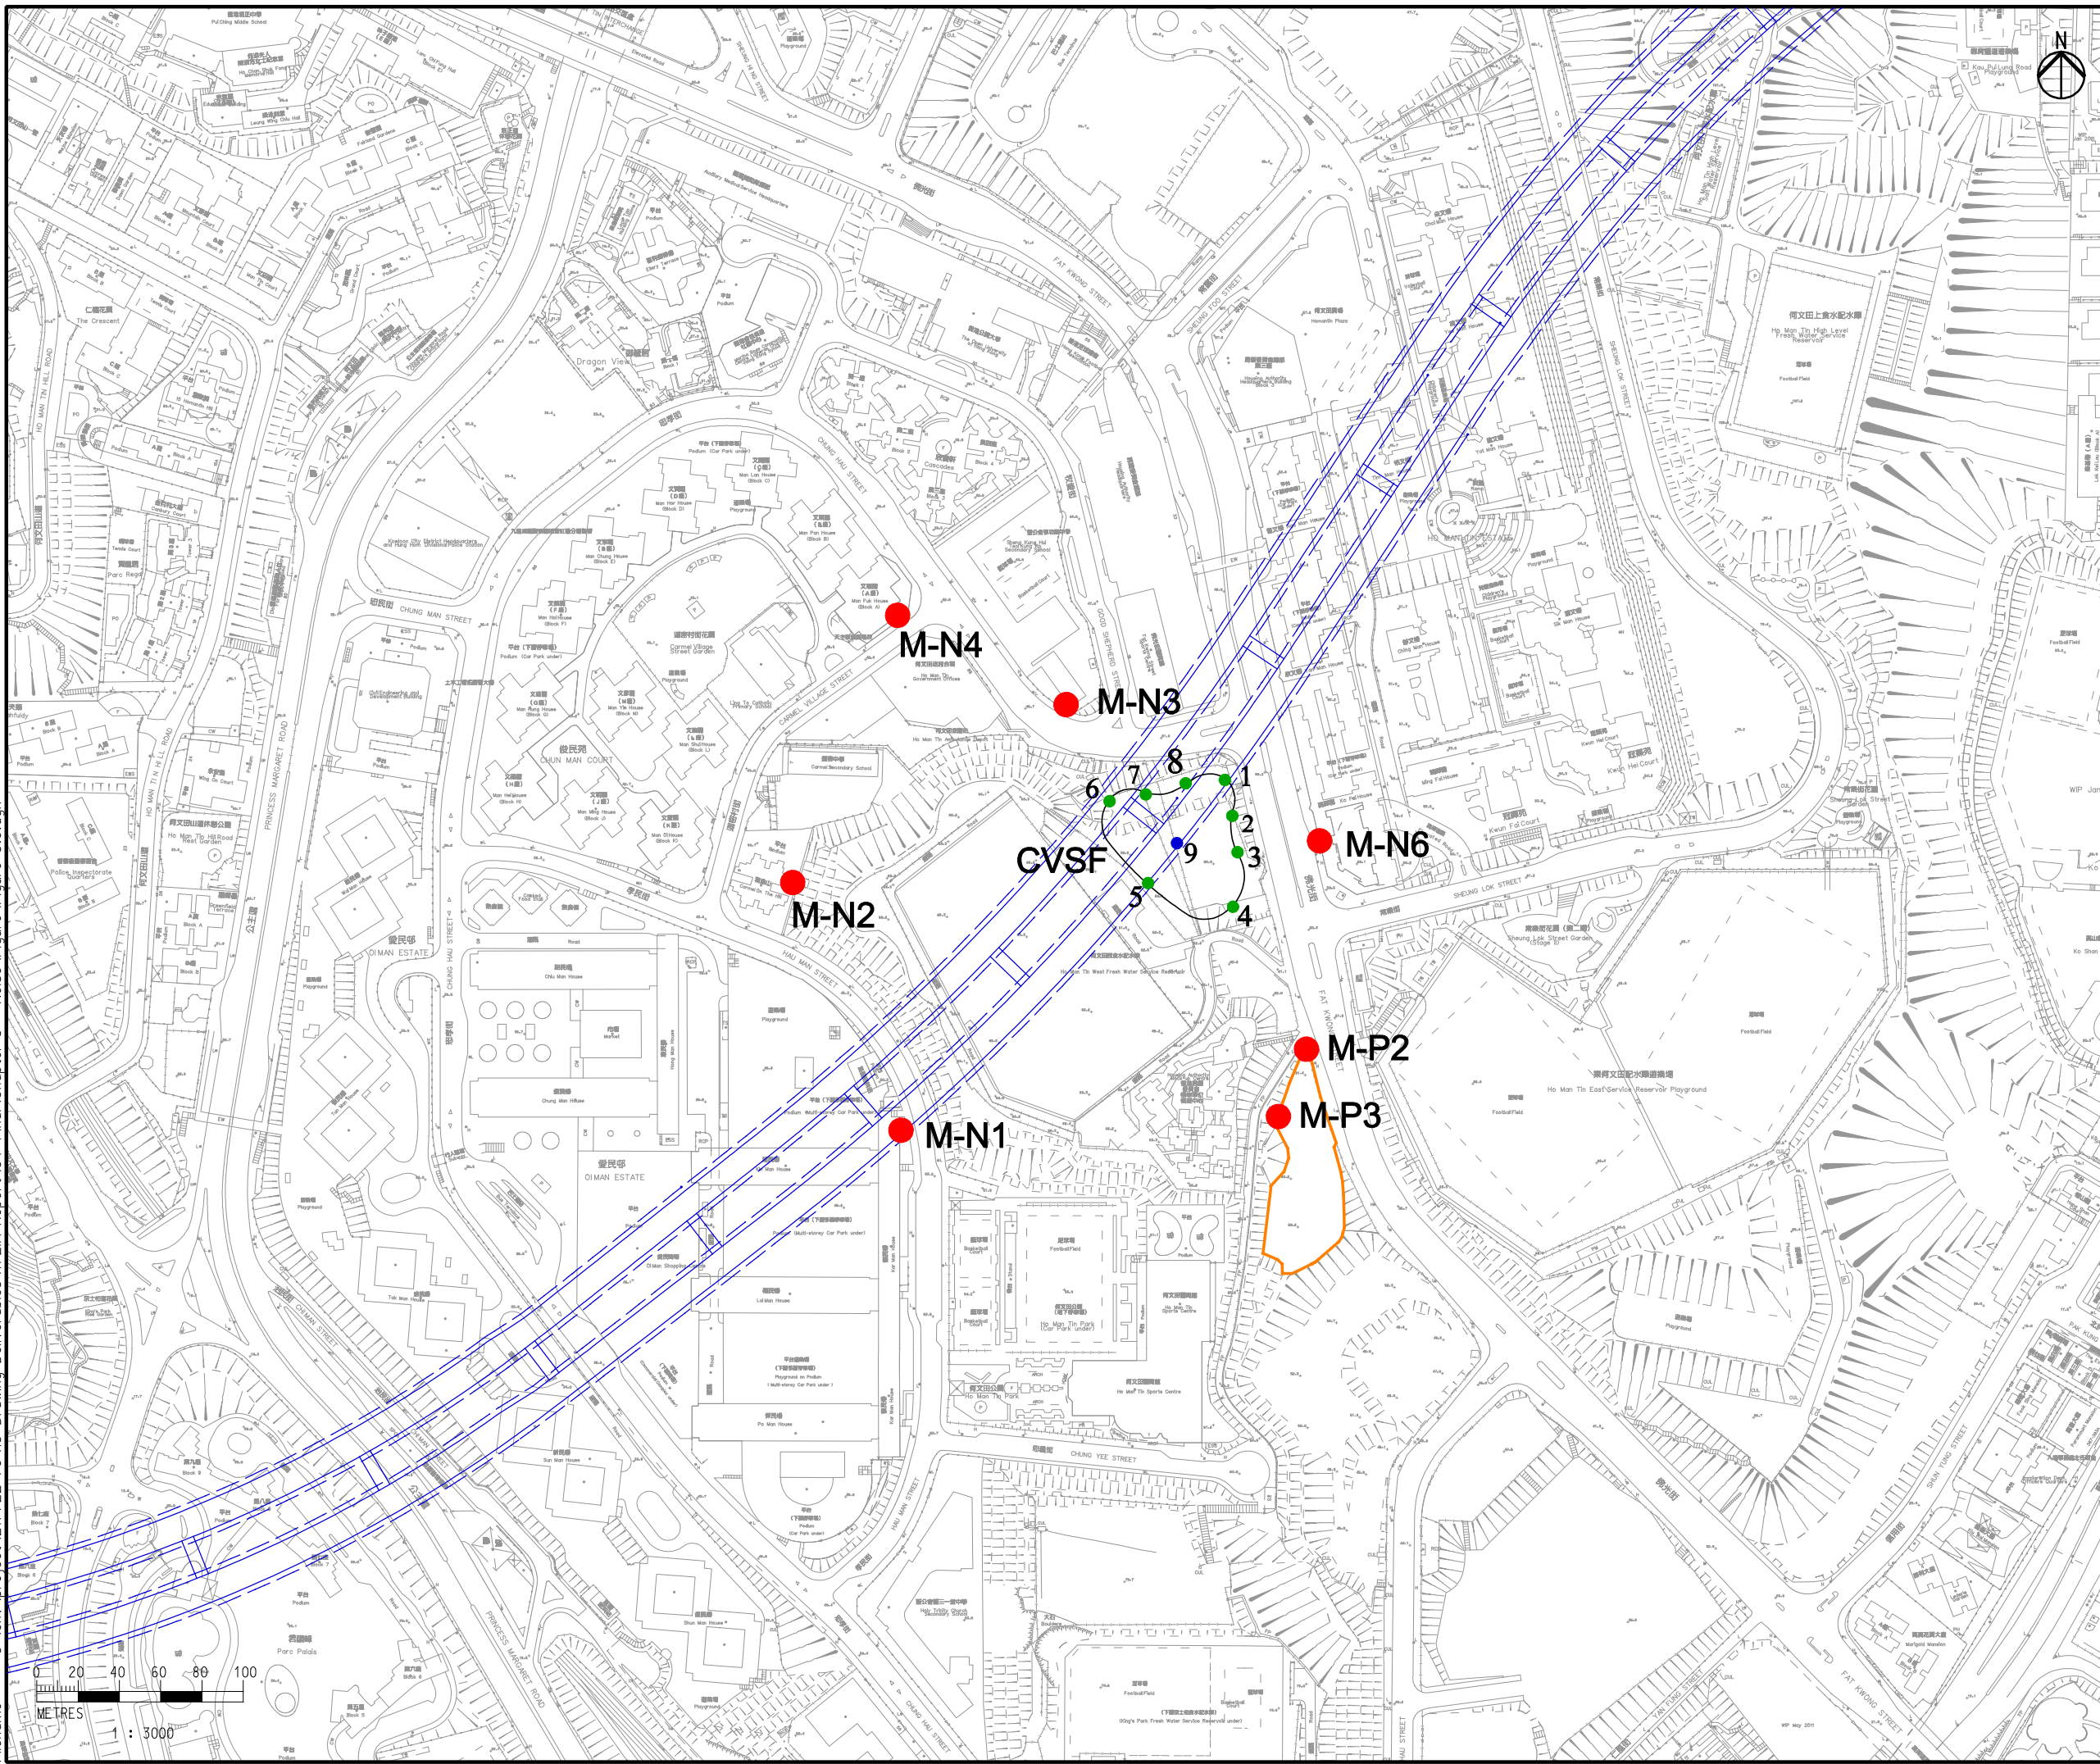

- LEGEND**
- CKR Alignment
 - Planned NSR
 - Ventilation Building
 - Assessment Point for Fixed Plant Noise Calculation
 - Approximated Noise Source Location for CKR (Facade)
 - Approximated Noise Source Location for CKR (Top)

C	THIRD ISSUE	GL	09/12
B	SECOND ISSUE	GL	06/12
A	FIRST ISSUE	GL	12/11
Rev	Description	By	Date

Consultant

ARUP

Project title
Agreement No. CE 43/2010 (HY)
Central Kowloon Route - Design and Construction

Drawing title
Location of Fixed Plant Noise (Central Portion)

Drawing no. Figure 5.9		Rev. C	
Drawn GL	Date 09/12	Checked FC	Approved ST
Scale 1:3000 ON A3		Status PRELIMINARY	

COPYRIGHT RESERVED

路政署
HIGHWAYS DEPARTMENT
 主要工程管理处
 MAJOR WORKS PROJECT MANAGEMENT OFFICE