


**Schematic Plan**  
(N.T.S.)

Note: (1) Barges not shown for clarity  
(2) Number of stone column within the cage-typed silt curtain is indicative only.

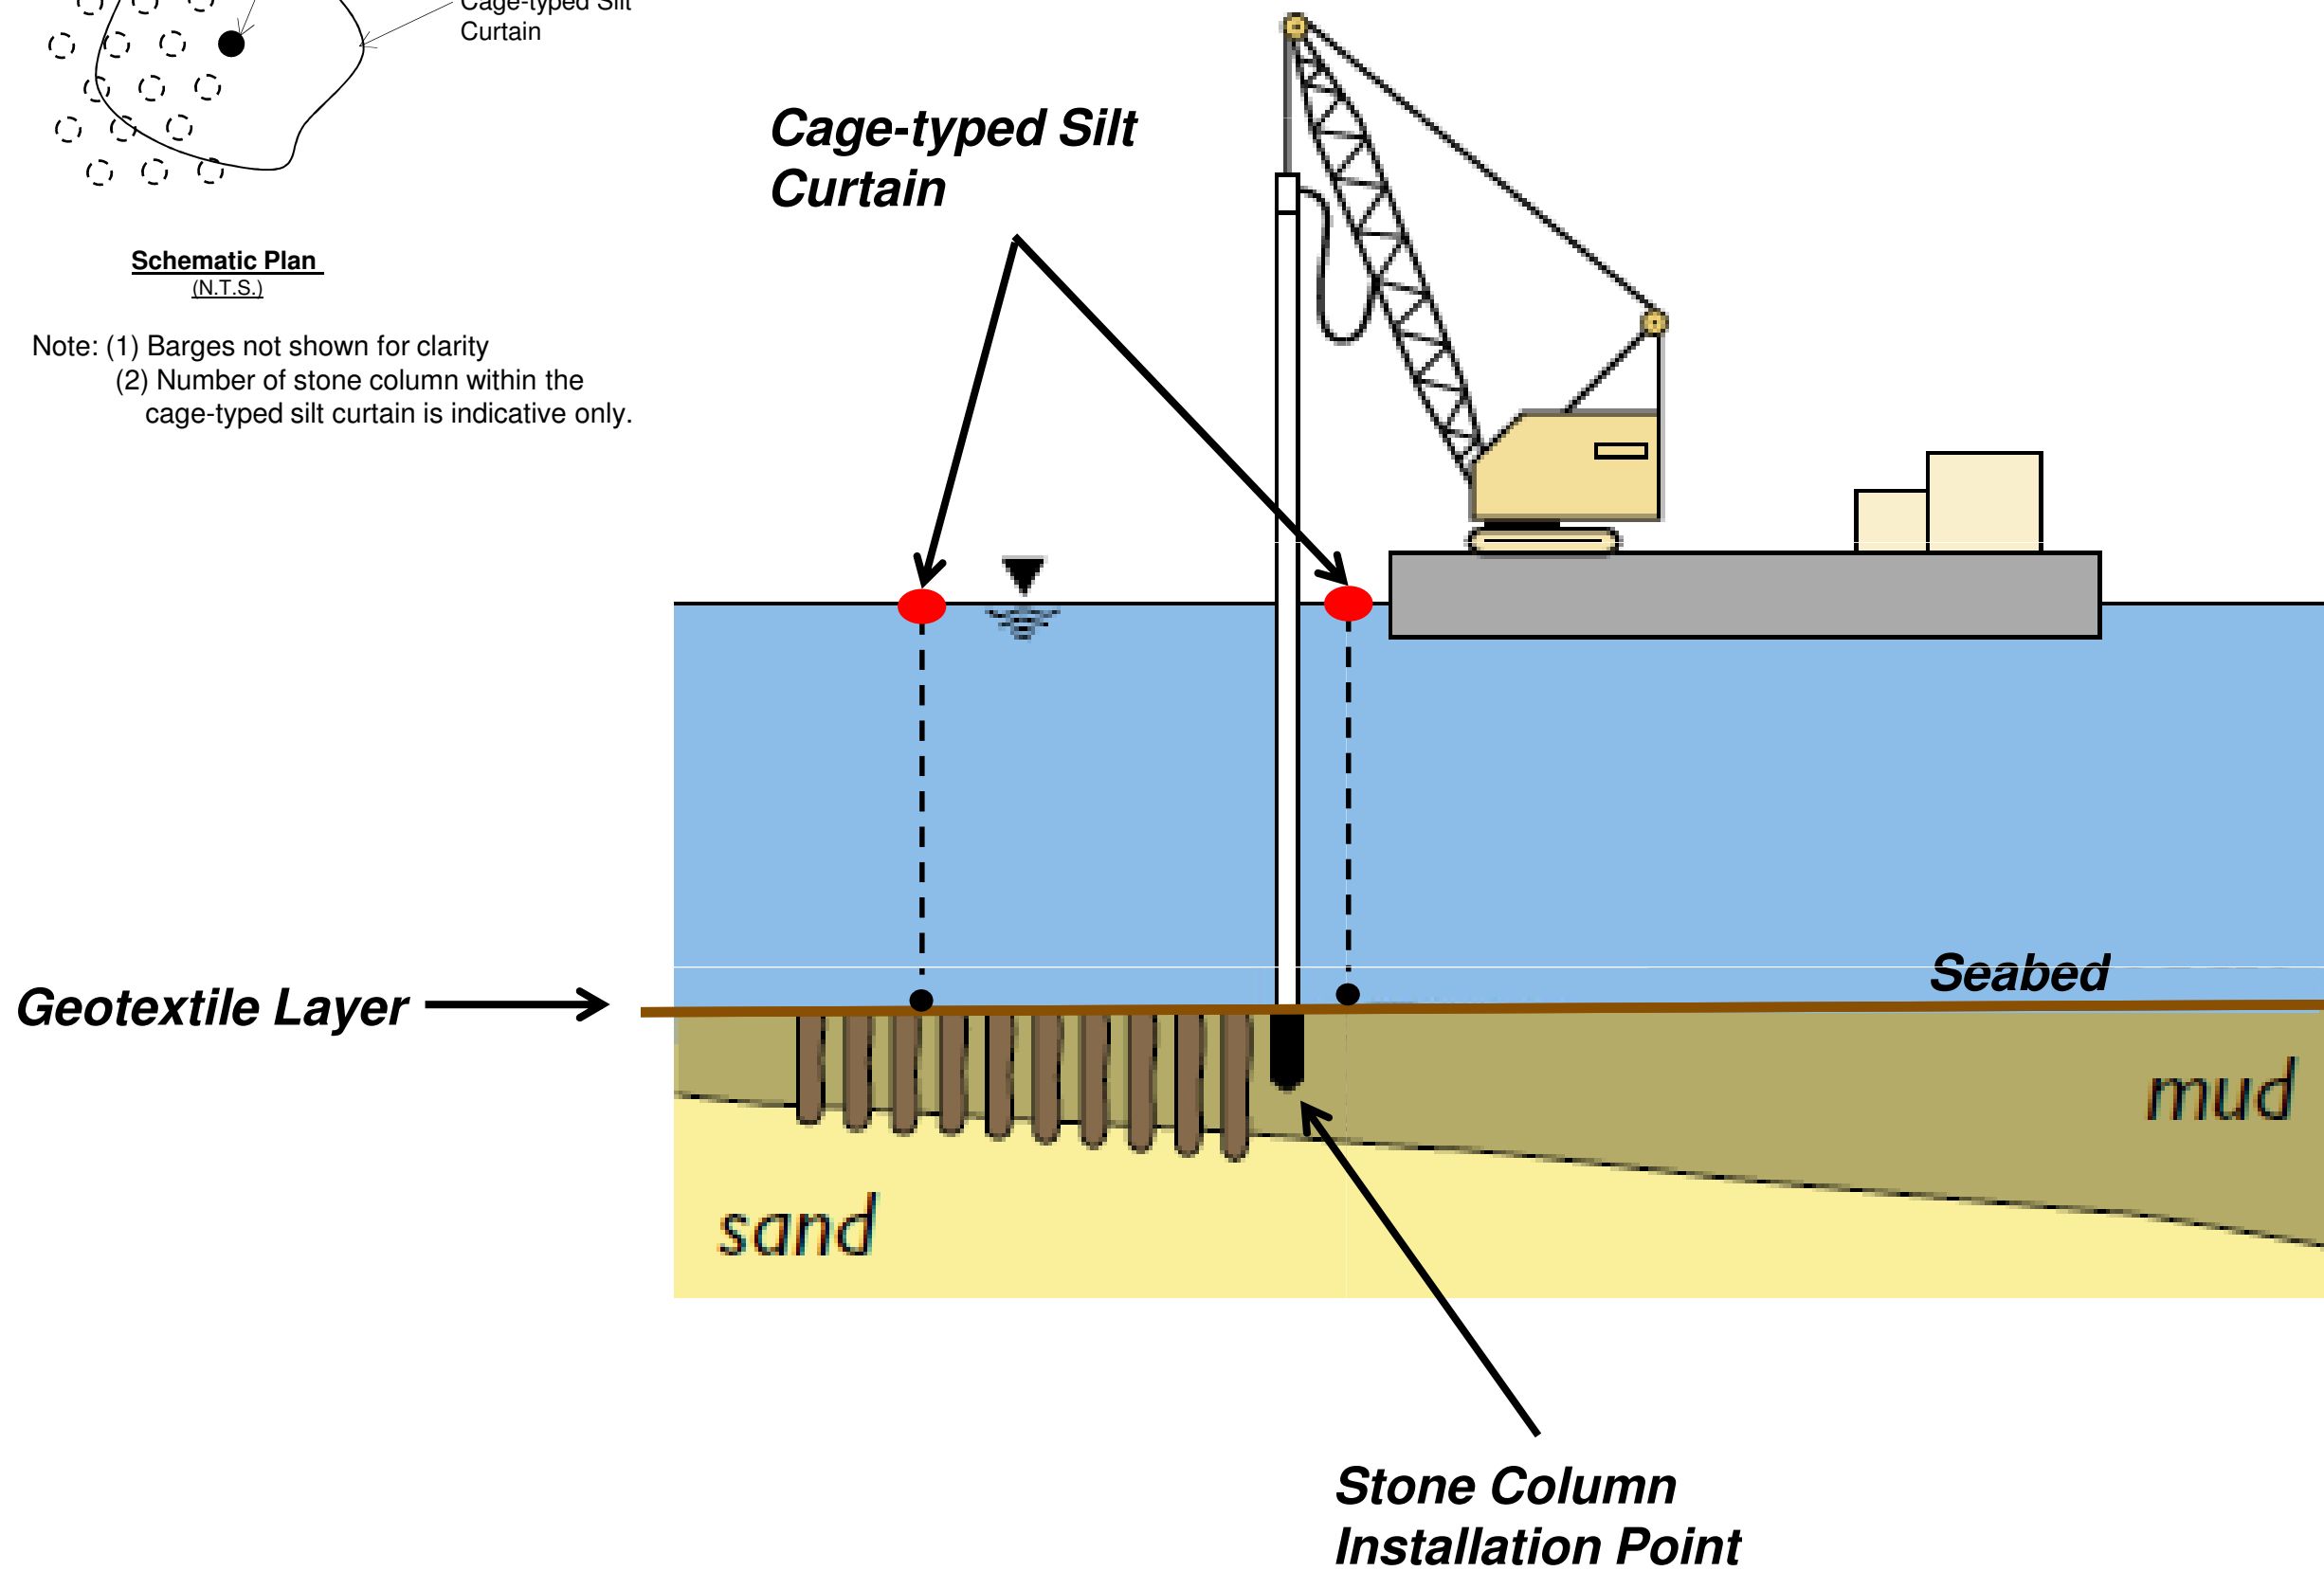

Note:  
(1) Number of stone columns within the cage-typed silt curtain shown in the section is indicative only.  
(2) Depending on the location of the proposed stone column and the actual construction sequence, the stone columns may be installed prior to or after the installation of the pipe pile / sheet pile .

LEGEND

A	FIRST ISSUE		
Rev	Description	By	Date
Consultant			
ARUP		Mott MacDonald	
Project title			
Agreement No. CE 43/2010 (HY)			
Central Kowloon Route - Design and Construction			
Drawing title			
Mitigation Measures for Stone Column Installation			
Drawing no.		Rev.	
Figure 6.4			
Drawn	Date	Checked	Approved
Scale		Status	
		PRELIMINARY	

COPYRIGHT RESERVED