
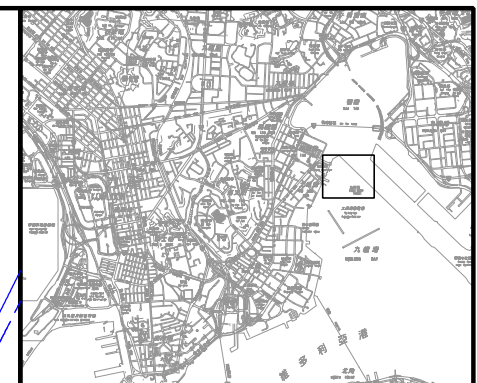


Borehole ID	Co-ordinates	
	Easting	Northing
PBH6	837892.01	819998.53
PBH7	837924.57	819964.23
PBH8	838003.65	819921.91

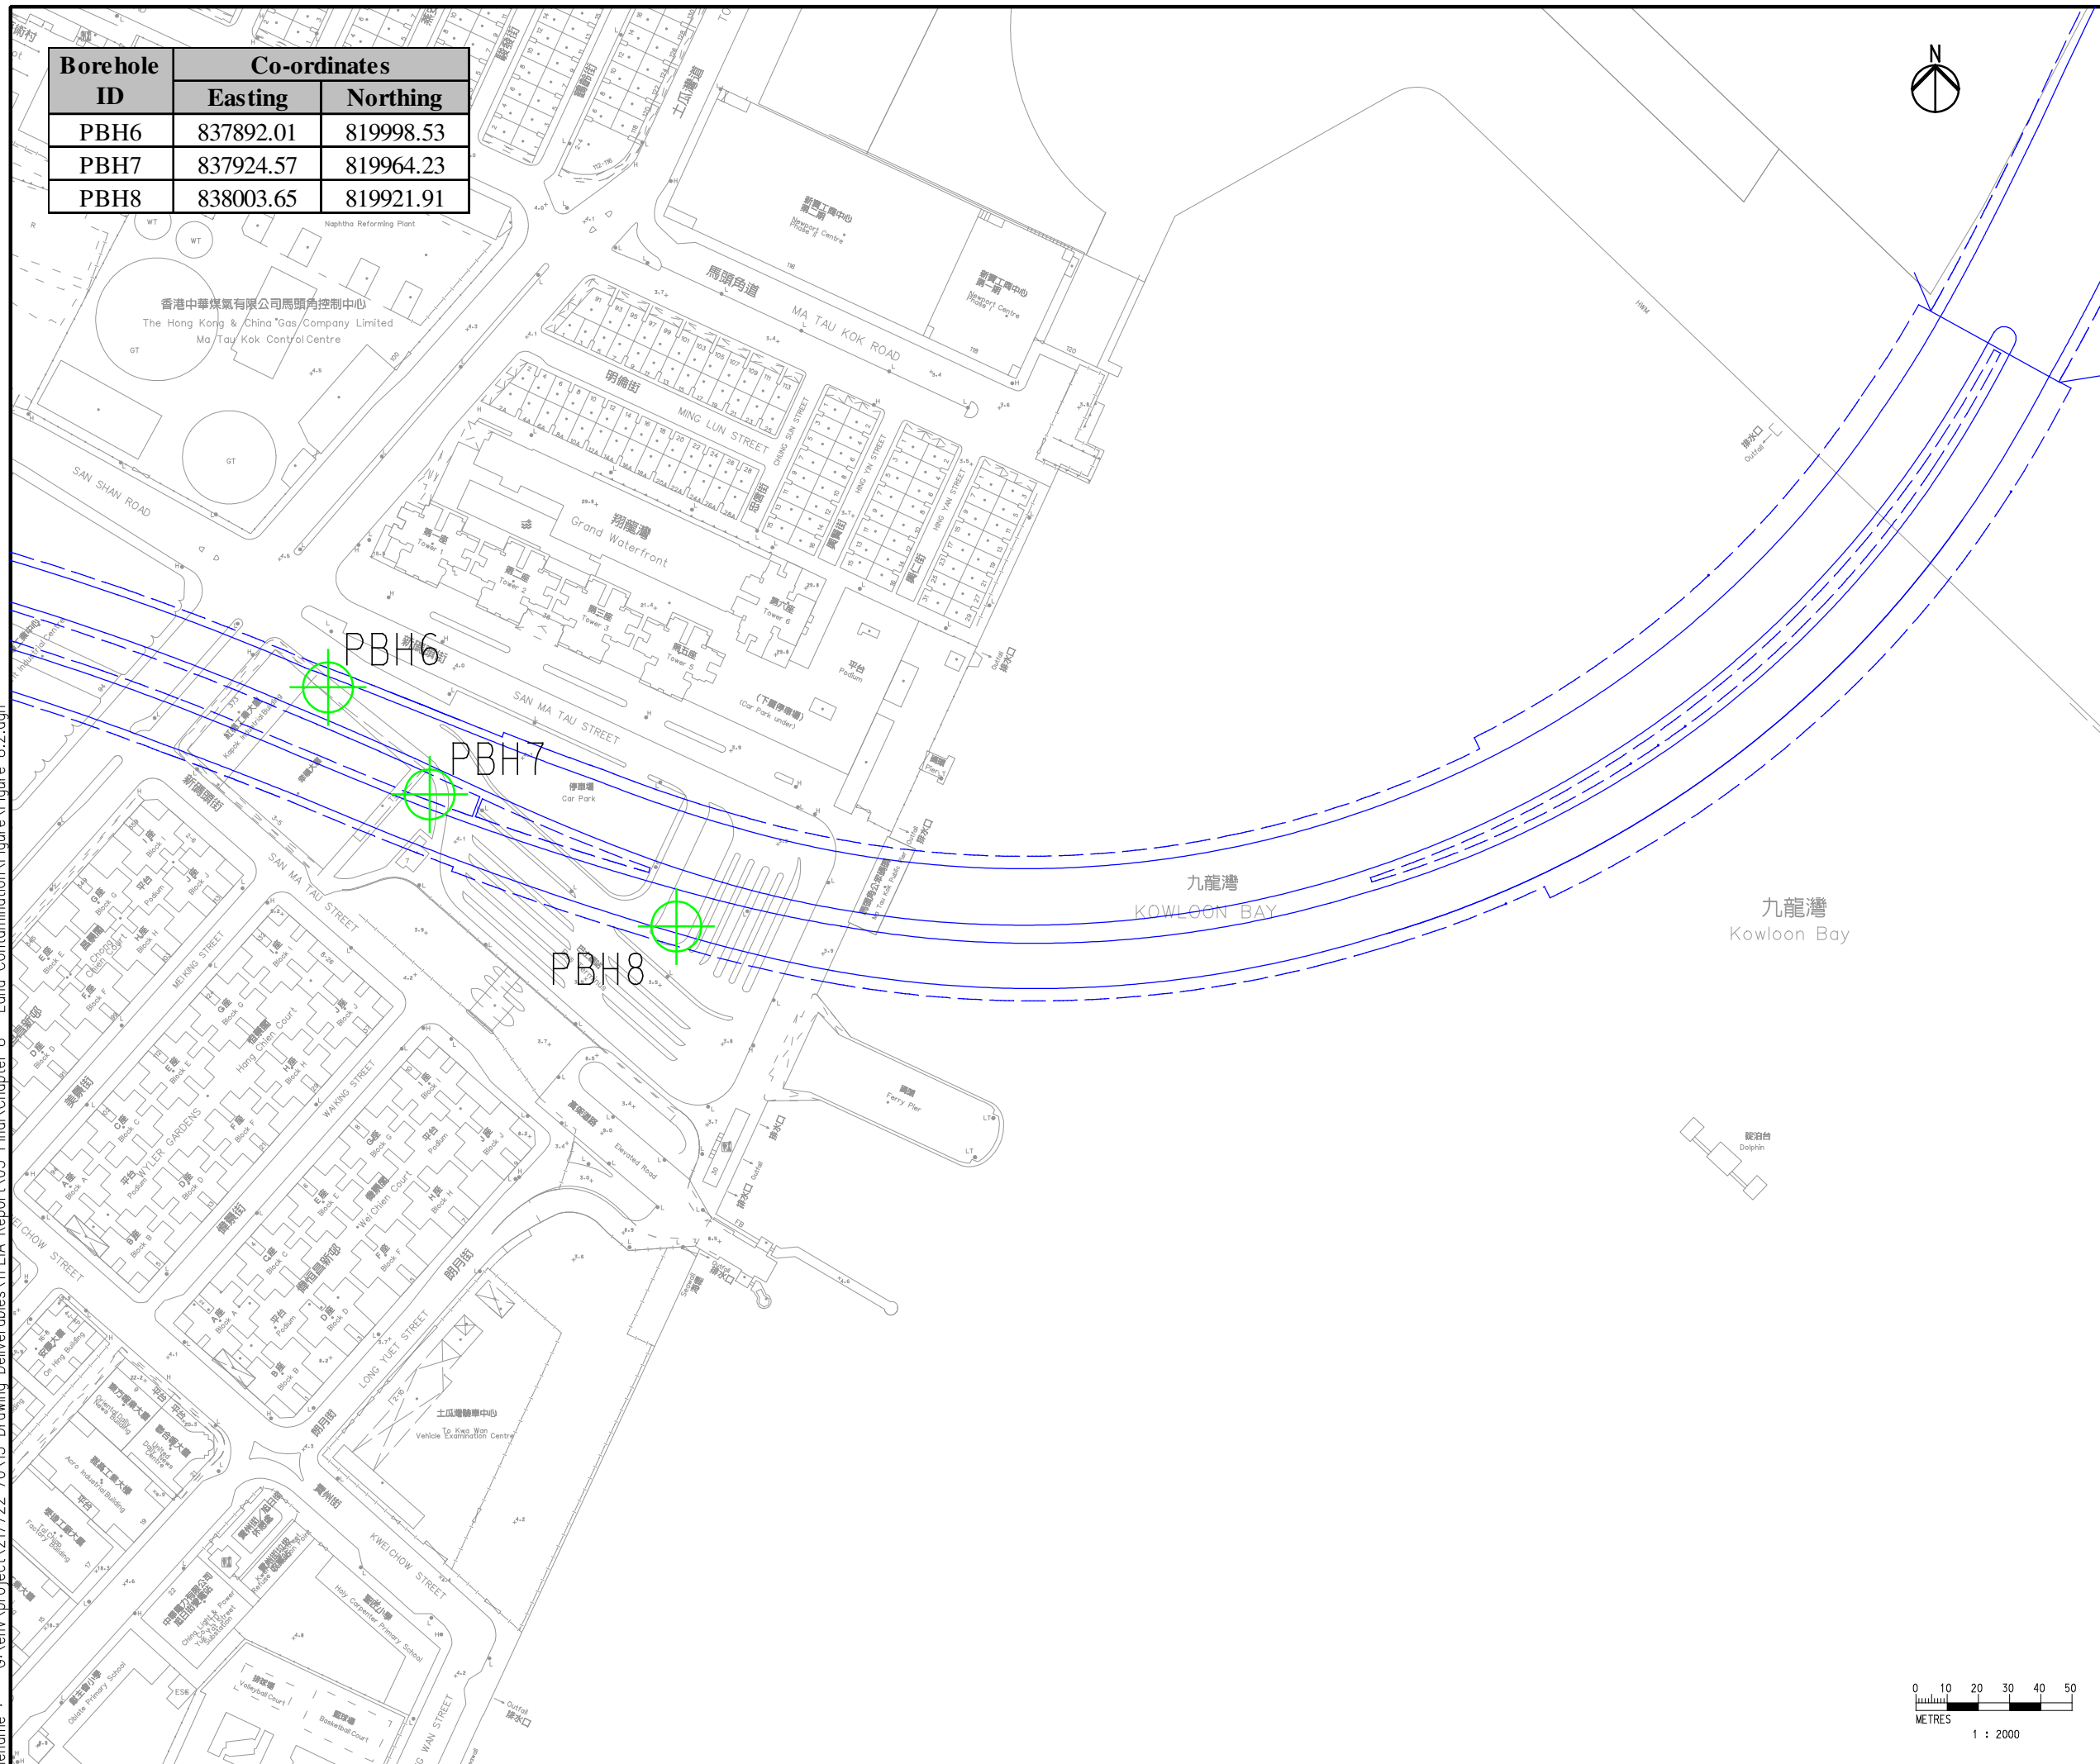

Location Plan

Legend

- PBH1 Borehole Locations of the SI Works Conducted in 2009

Rev	Description	By	Date
D	FOURTH ISSUE	GL	12/12
C	THIRD ISSUE	GL	09/12
B	SECOND ISSUE	GL	06/12
A	FIRST ISSUE	GL	03/12

Consultant

Project title  
**Agreement No. CE 43/2010 (HY)**  
**Central Kowloon Route - Design and Construction**

Drawing title  
**Borehole Locations of the SI Works Conducted in 2009 (East Portion)**

Drawing no. <b>Figure 8.2</b>		Rev. <b>D</b>	
Drawn GL	Date 12/12	Checked FC	Approved ST
Scale 1:2000 ON A3		Status <b>PRELIMINARY</b>	

COPYRIGHT RESERVED

**路政署**  
**HIGHWAYS DEPARTMENT**  
 主要工程管理处  
 MAJOR WORKS PROJECT MANAGEMENT OFFICE

Printed by : 1/2/2013  
 Filename : G:\env\project\217722-70\13 Drawing Deliverables\11 EIA Report\05 Final\Chapter 8 - Land Contamination\Figure 8.2.dgn