


Borehole ID	Co-ordinates	
	Easting	Northing
PBH7	837924.57	819964.23
EBH1	837931.64	819957.16
EBH2	837964.11	819943.07
EBH3	837967.50	819757.14

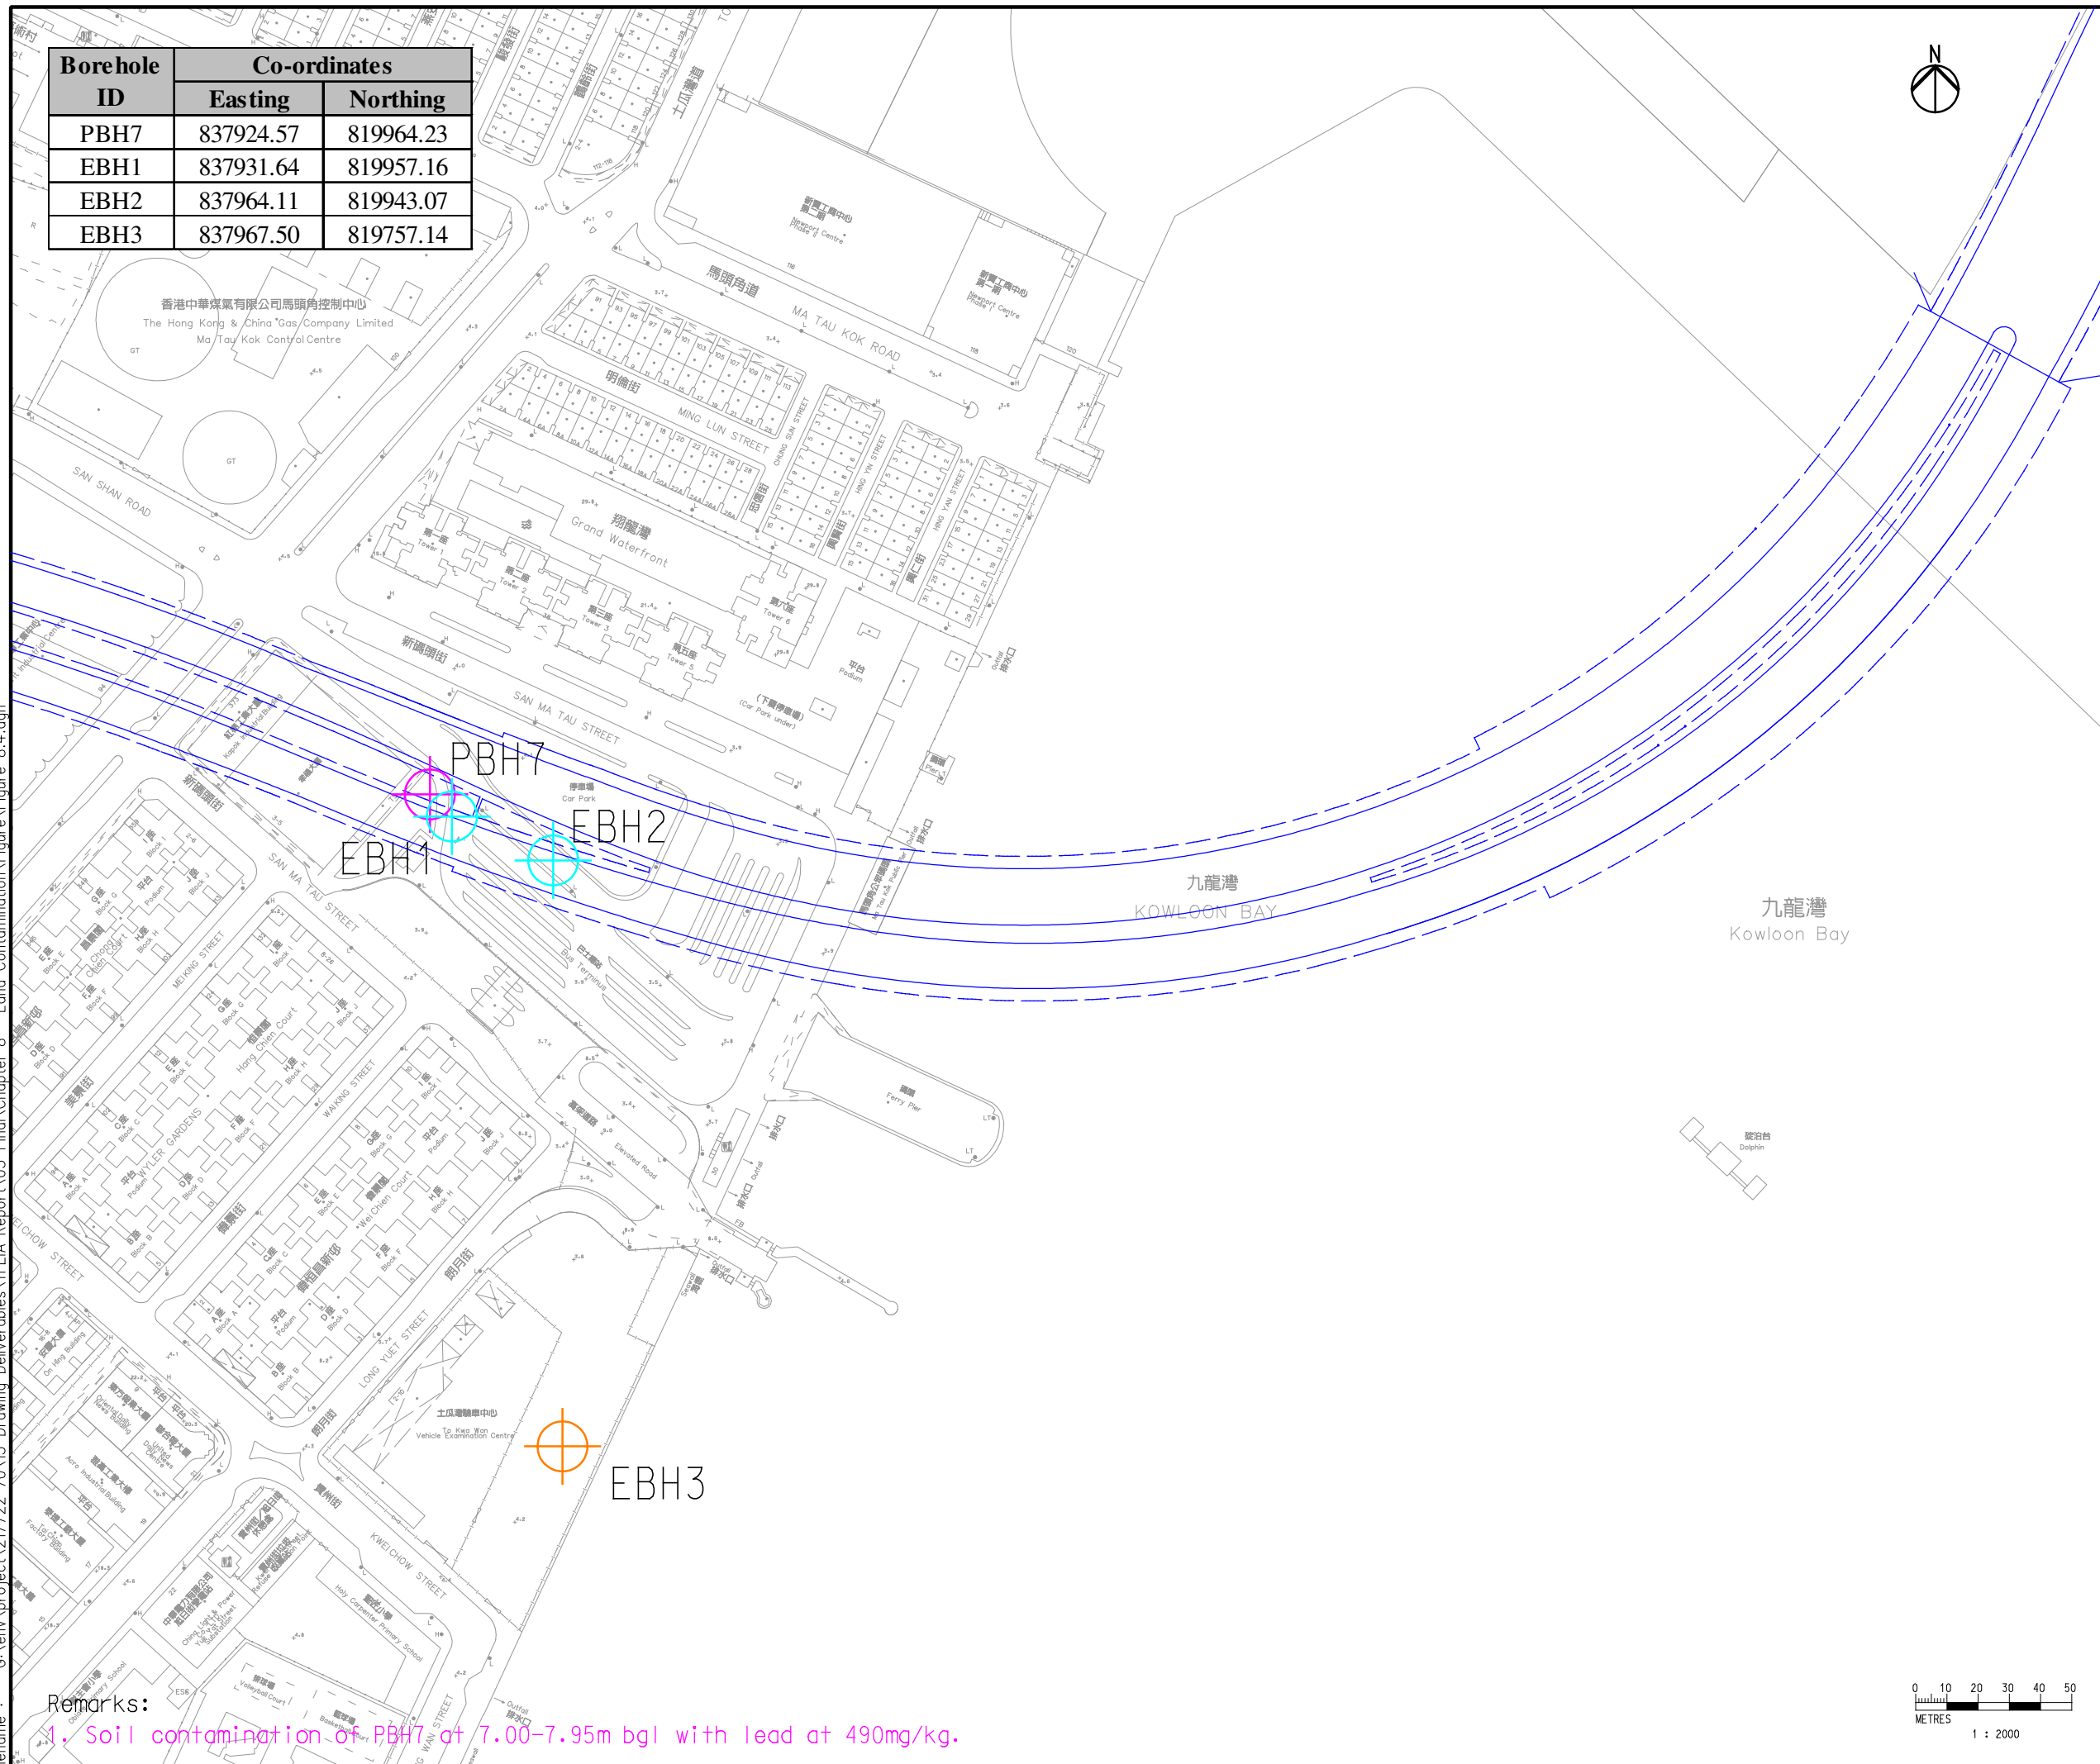

Location Plan

- Legend**
- PBH1 Borehole Locations of the SI Works Conducted in 2009 with RBRGs Exceedance
 - EBH1 Borehole Locations of the SI Works Conducted in 2011 & 2012 (Confirmatory Investigation)
 - EBH3 Borehole Locations for Additional Works Area

Rev	Description	By	Date
D	FOURTH ISSUE	GL	12/12
C	THIRD ISSUE	GL	09/12
B	SECOND ISSUE	GL	06/12
A	FIRST ISSUE	GL	03/12

Consultant

Project title
Agreement No. CE 43/2010 (HY)
Central Kowloon Route - Design and Construction

Drawing title
Locations of Contaminated Borehole and Confirmatory Investigation (East Portion)

Drawing no. Figure 8.4		Rev. D	
Drawn GL	Date 12/12	Checked FC	Approved ST
Scale 1:2000 ON A3		Status PRELIMINARY	

COPYRIGHT RESERVED

路政署
HIGHWAYS DEPARTMENT
 主要工程管理處
 MAJOR WORKS PROJECT MANAGEMENT OFFICE

Printed by : 1/2/2013
 Filename : G:\env\project\217722-70\13 Drawing Deliverables\11 EIA Report\05 Final\Chapter 8 - Land Contamination\Figure 8.4.dgn

Remarks:
 1. Soil contamination of PBH7 at 7.00-7.95m bgl with lead at 490mg/kg.

