


Printed by : 1/28/2013  
 Filename : G:\env\project\217722-70\13 Drawing Deliverables\18 EM&A Manual\06 FinalSubmission\Ch. 5\Figure 5.1.dgn

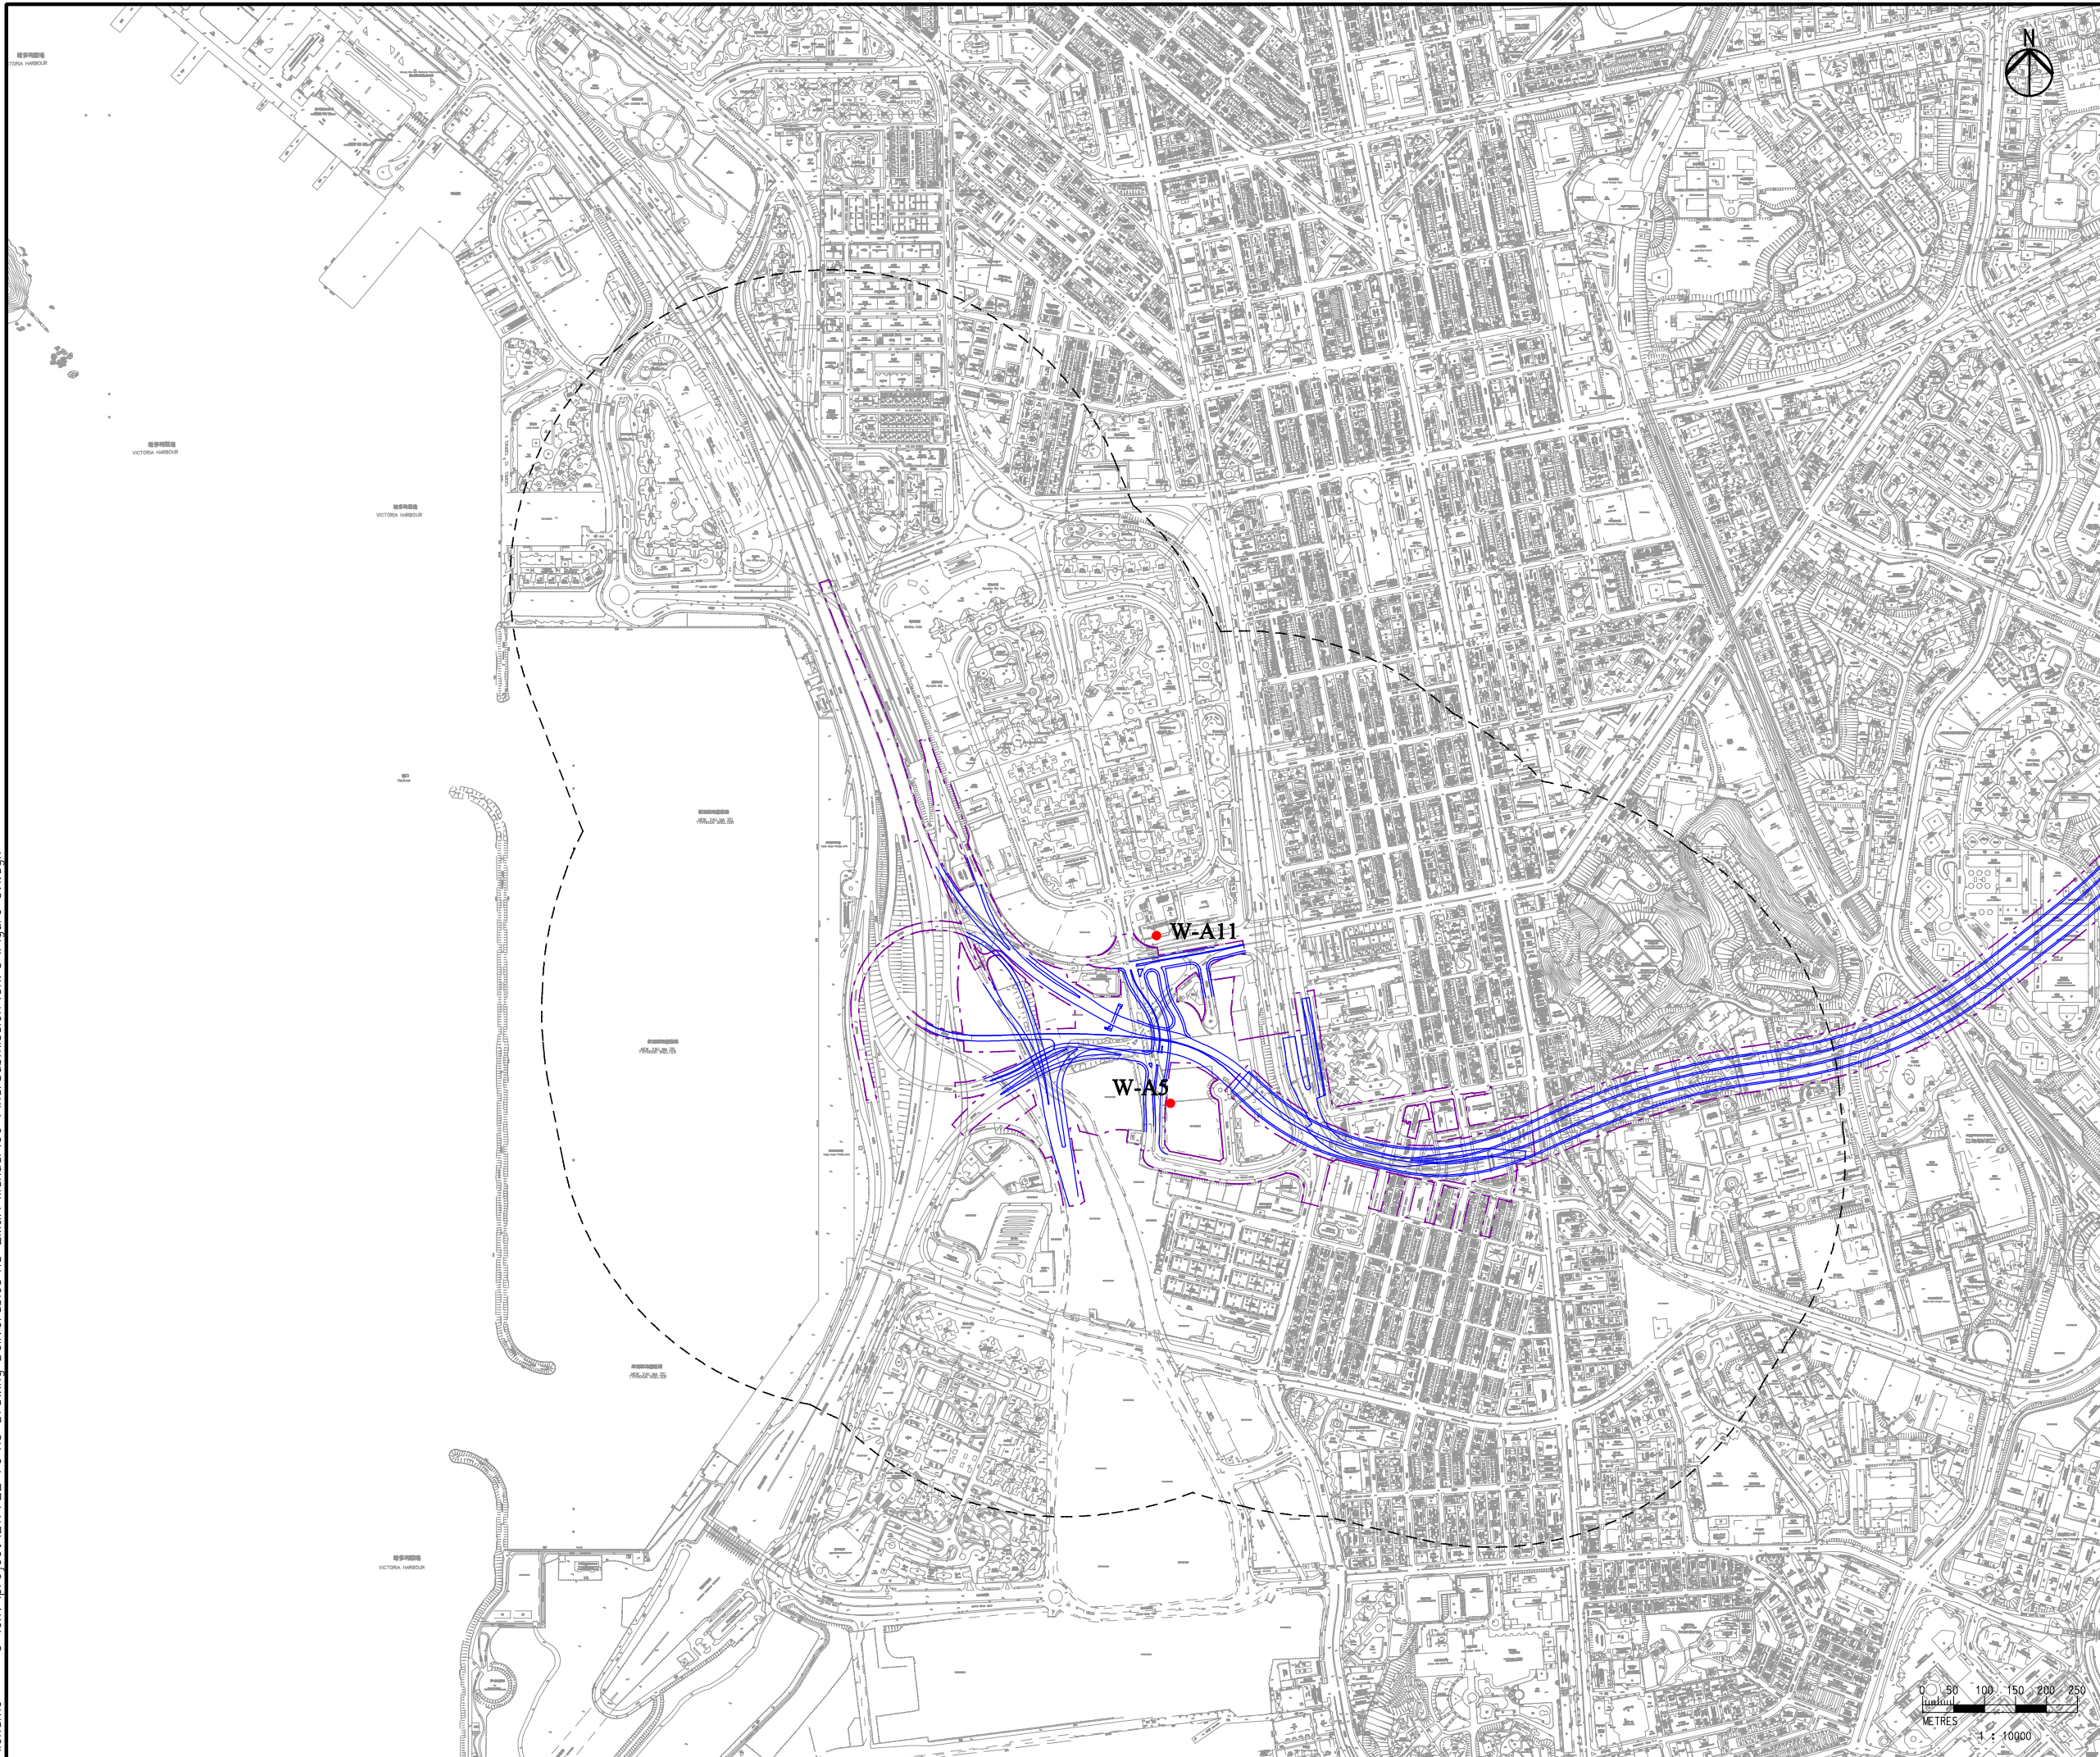

- Legend**
- Construction Dust Monitoring Station
  - CKR Alignment
  - CKR Works Limit
  - - - 500m Study Boundary

Rev	Description	By	Date
A	FIRST ISSUE	GL	12/11
B	SECOND ISSUE	GL	01/12
C	THIRD ISSUE	GL	09/12
D	FOURTH ISSUE	GL	12/12
E	FIFTH ISSUE	GL	01/13

Consultant

**ARUP** 

Project title  
**Agreement No. CE 43/2010 (HY)**  
**Central Kowloon Route - Design and Construction**

Drawing title  
**Location of Construction Dust Monitoring Stations (West Portion)**

Drawing no. **Figure 5.1** Rev. **E**

Drawn GL	Date 01/13	Checked FC	Approved ST
Scale 1:10000 ON A3	Status <b>PRELIMINARY</b>		

COPYRIGHT RESERVED

 **路政署**  
**HIGHWAYS DEPARTMENT**  
 主要工程管理處  
 MAJOR WORKS PROJECT MANAGEMENT OFFICE

