


Printed by : 3/2/2013
 Filename : G:\env\project\217722-70\13 Drawing Deliverables\18 EM&A Manual\06 FinalSubmission\Ch. 6\Figure 6.7.dgn

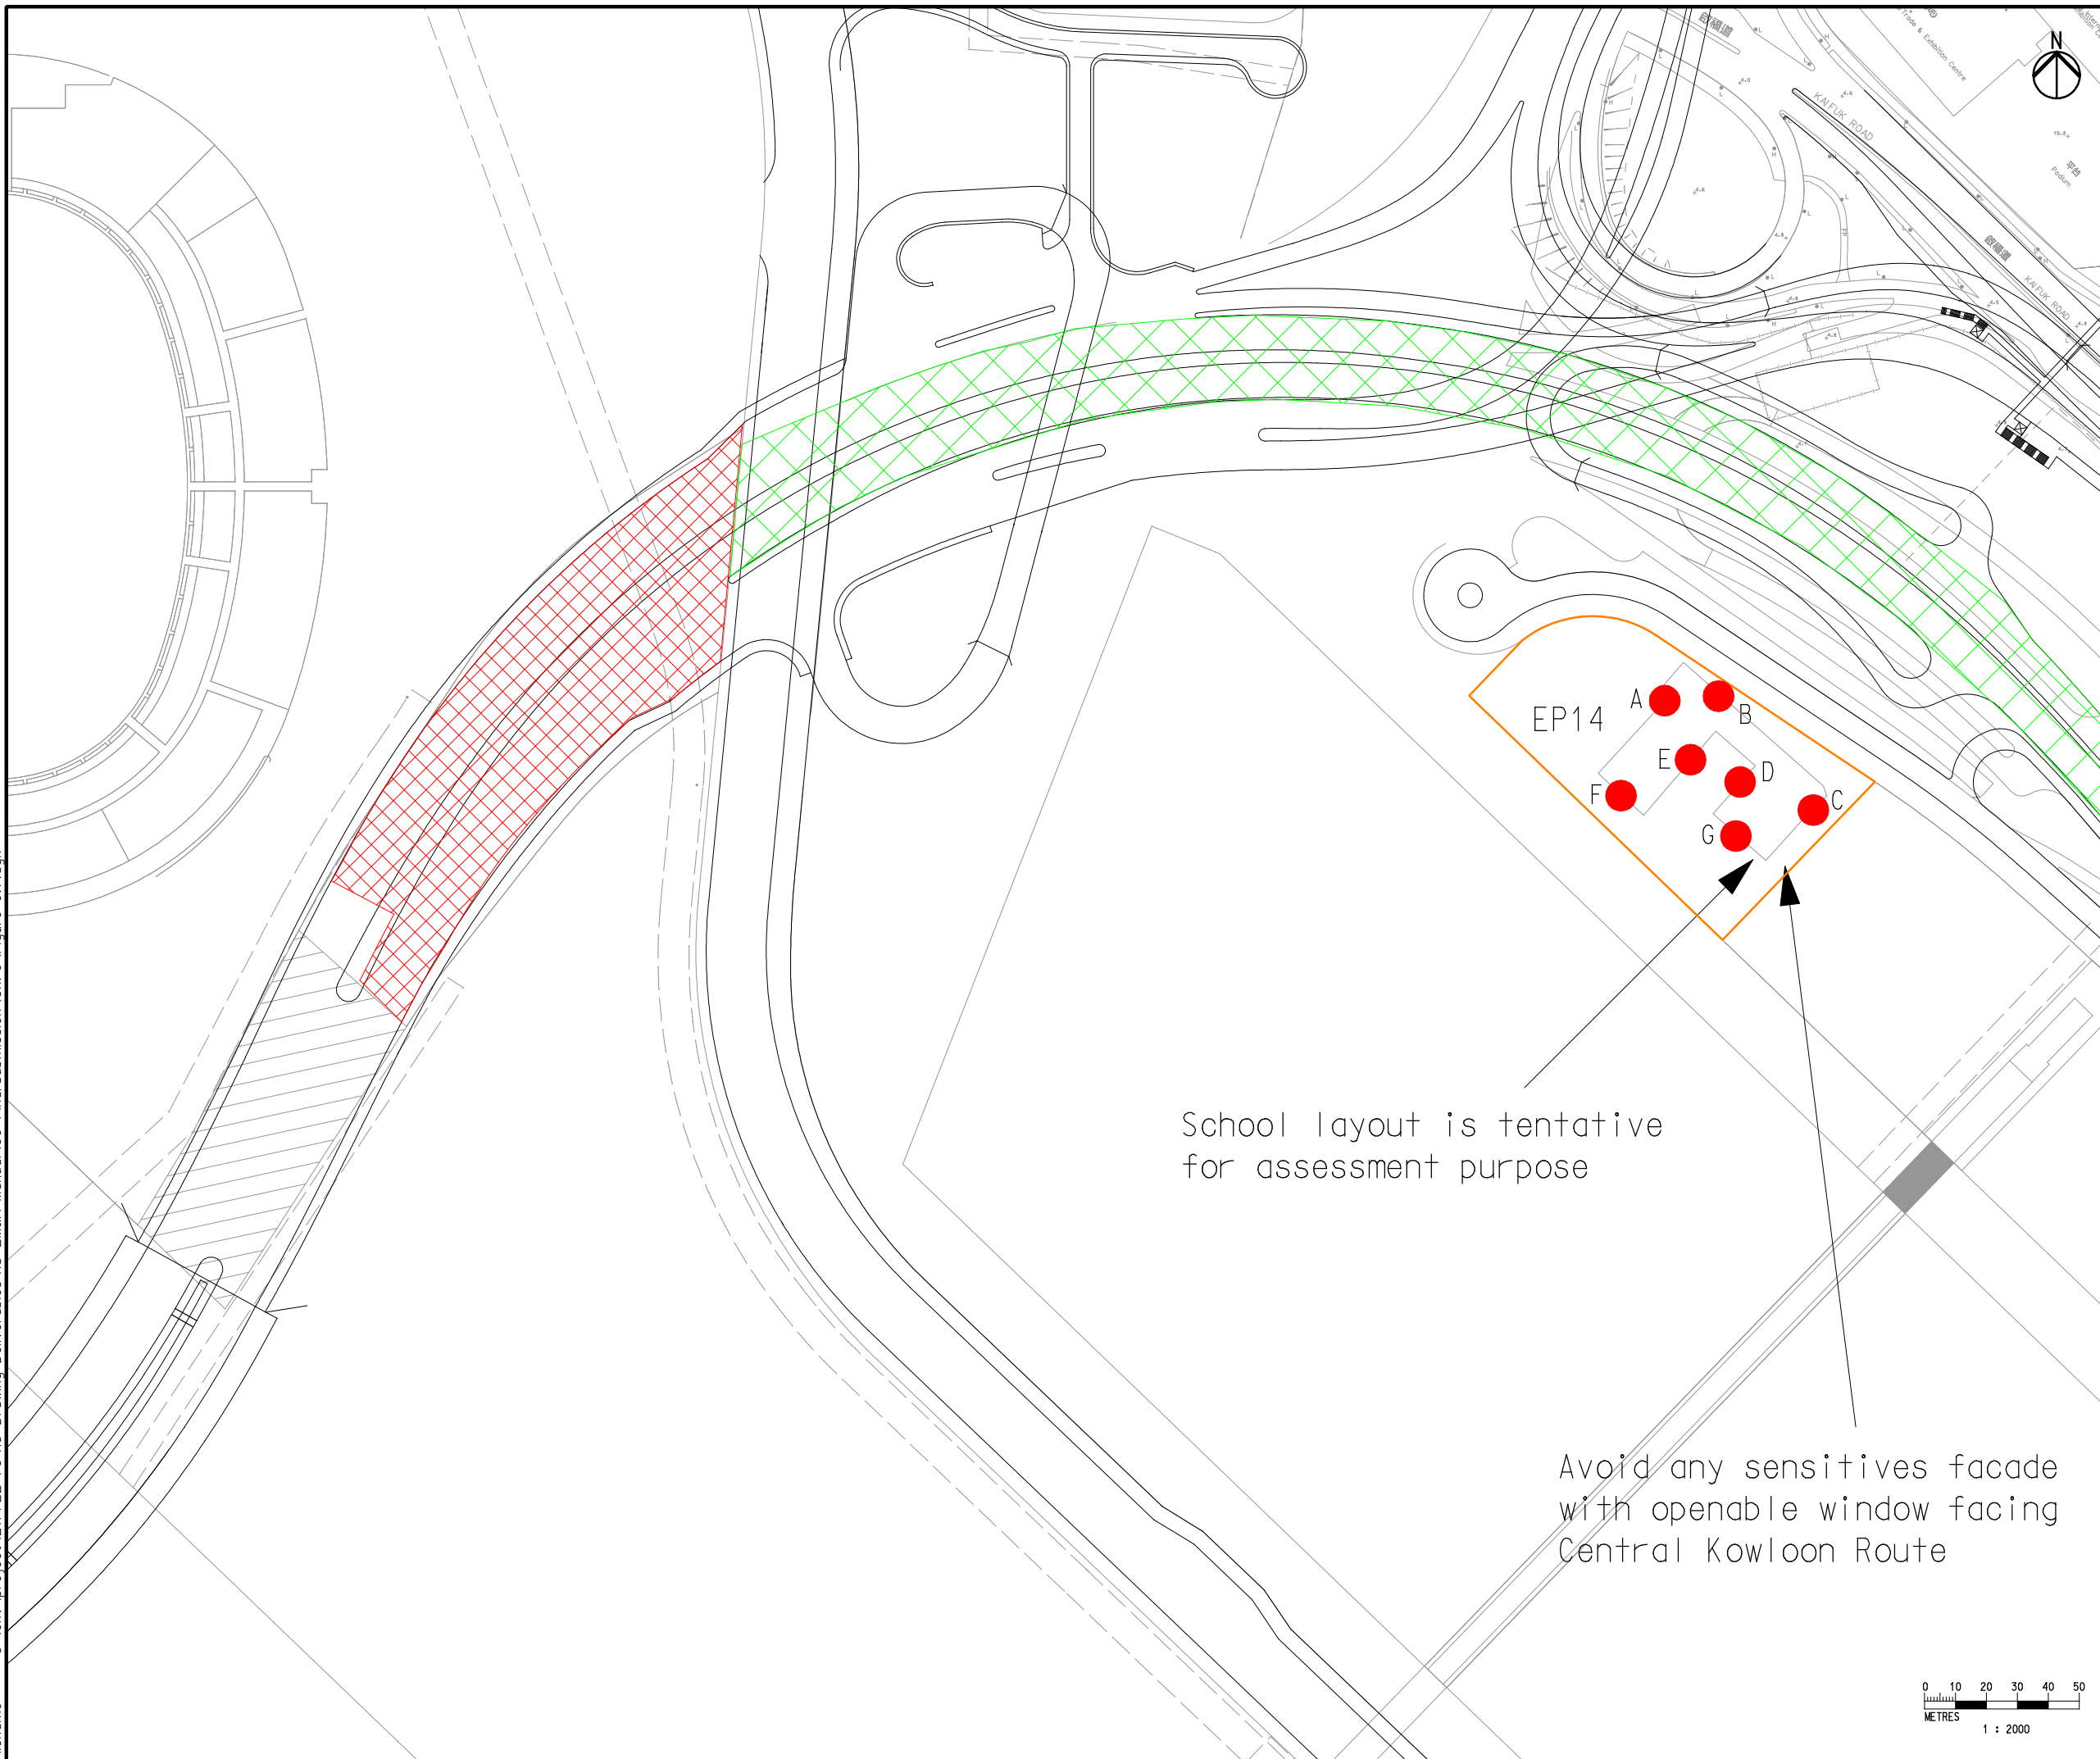

- Legend**
- CKR Alignment
 - Planned Site 3B1
 - Low Noise Road Surfacing
 - Landscape Deck
 - Avoid any sensitives facade with openable window facing Central Kowloon Route

School layout is tentative for assessment purpose

Avoid any sensitives facade with openable window facing Central Kowloon Route

Rev	Description	By	Date
A	FIRST ISSUE		GL 12/11
B	SECOND ISSUE		GL 03/12
C	THIRD ISSUE		GL 06/12
D	FOURTH ISSUE		GL 09/12
E	FIFTH ISSUE		GL 12/12

Consultant

Project title
Agreement No. CE 43/2010 (HY)
Central Kowloon Route - Design and Construction

Drawing title
Location of Proposed Noise Mitigation Measures for Road Traffic Noise (East Portion) (Sheet 2 of 3)

Drawing no. Figure 6.7		Rev. E	
Drawn GL	Date 12/12	Checked FC	Approved ST
Scale 1:2000 ON A3		Status PRELIMINARY	

COPYRIGHT RESERVED

路政署
HIGHWAYS DEPARTMENT
 主要工程管理處
 MAJOR WORKS PROJECT MANAGEMENT OFFICE

