


JUNK BAY
(TSEUNG KWAN)

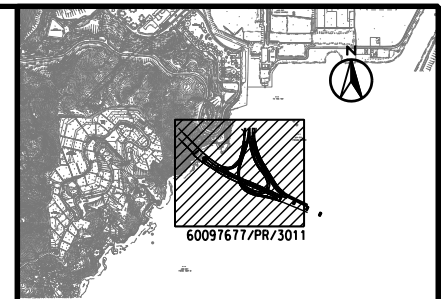

LOCATION PLAN
SCALE 1 : 20000

NOTES:
1. FOR GENERAL NOTES, REFER TO DRG. 60097677/PR/3001.

- LEGEND:**
- LIMIT OF WORKS AREA
 - SETTING OUT LINE
 - M.J. MOVEMENT JOINT
 - BRIDGE DECK
 - COLUMN

DRAFT

REV.	DESCRIPTION	DATE

CEDD 土木工程拓展署
Civil Engineering and Development Department



AGREEMENT NO. CE 42/2008 (CE)
TSEUNG KWAN O - LAM TIN TUNNEL AND ASSOCIATED WORKS - INVESTIGATION

**TKO INTERCHANGE -
STRUCTURE LAYOUT PLAN**


AECOM

DRG. NO. 圖紙編號	60097677/PR/3011	
DESIGNED BY 設計	CONTRACT NO. 合約編號	P. DIR. APPROVED 負責人
DRAWN BY 繪圖	STATUS 階段	
SCALE 比例	A1 1:1000	
DIMENSIONS ARE IN 尺寸單位	METRES	
© COPYRIGHT RESERVED 版權所有		


PLOT FILED BY: 3 - 2011 HUANGFENG

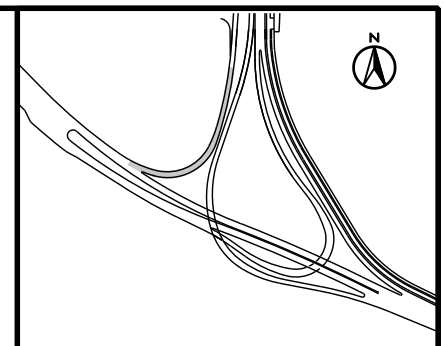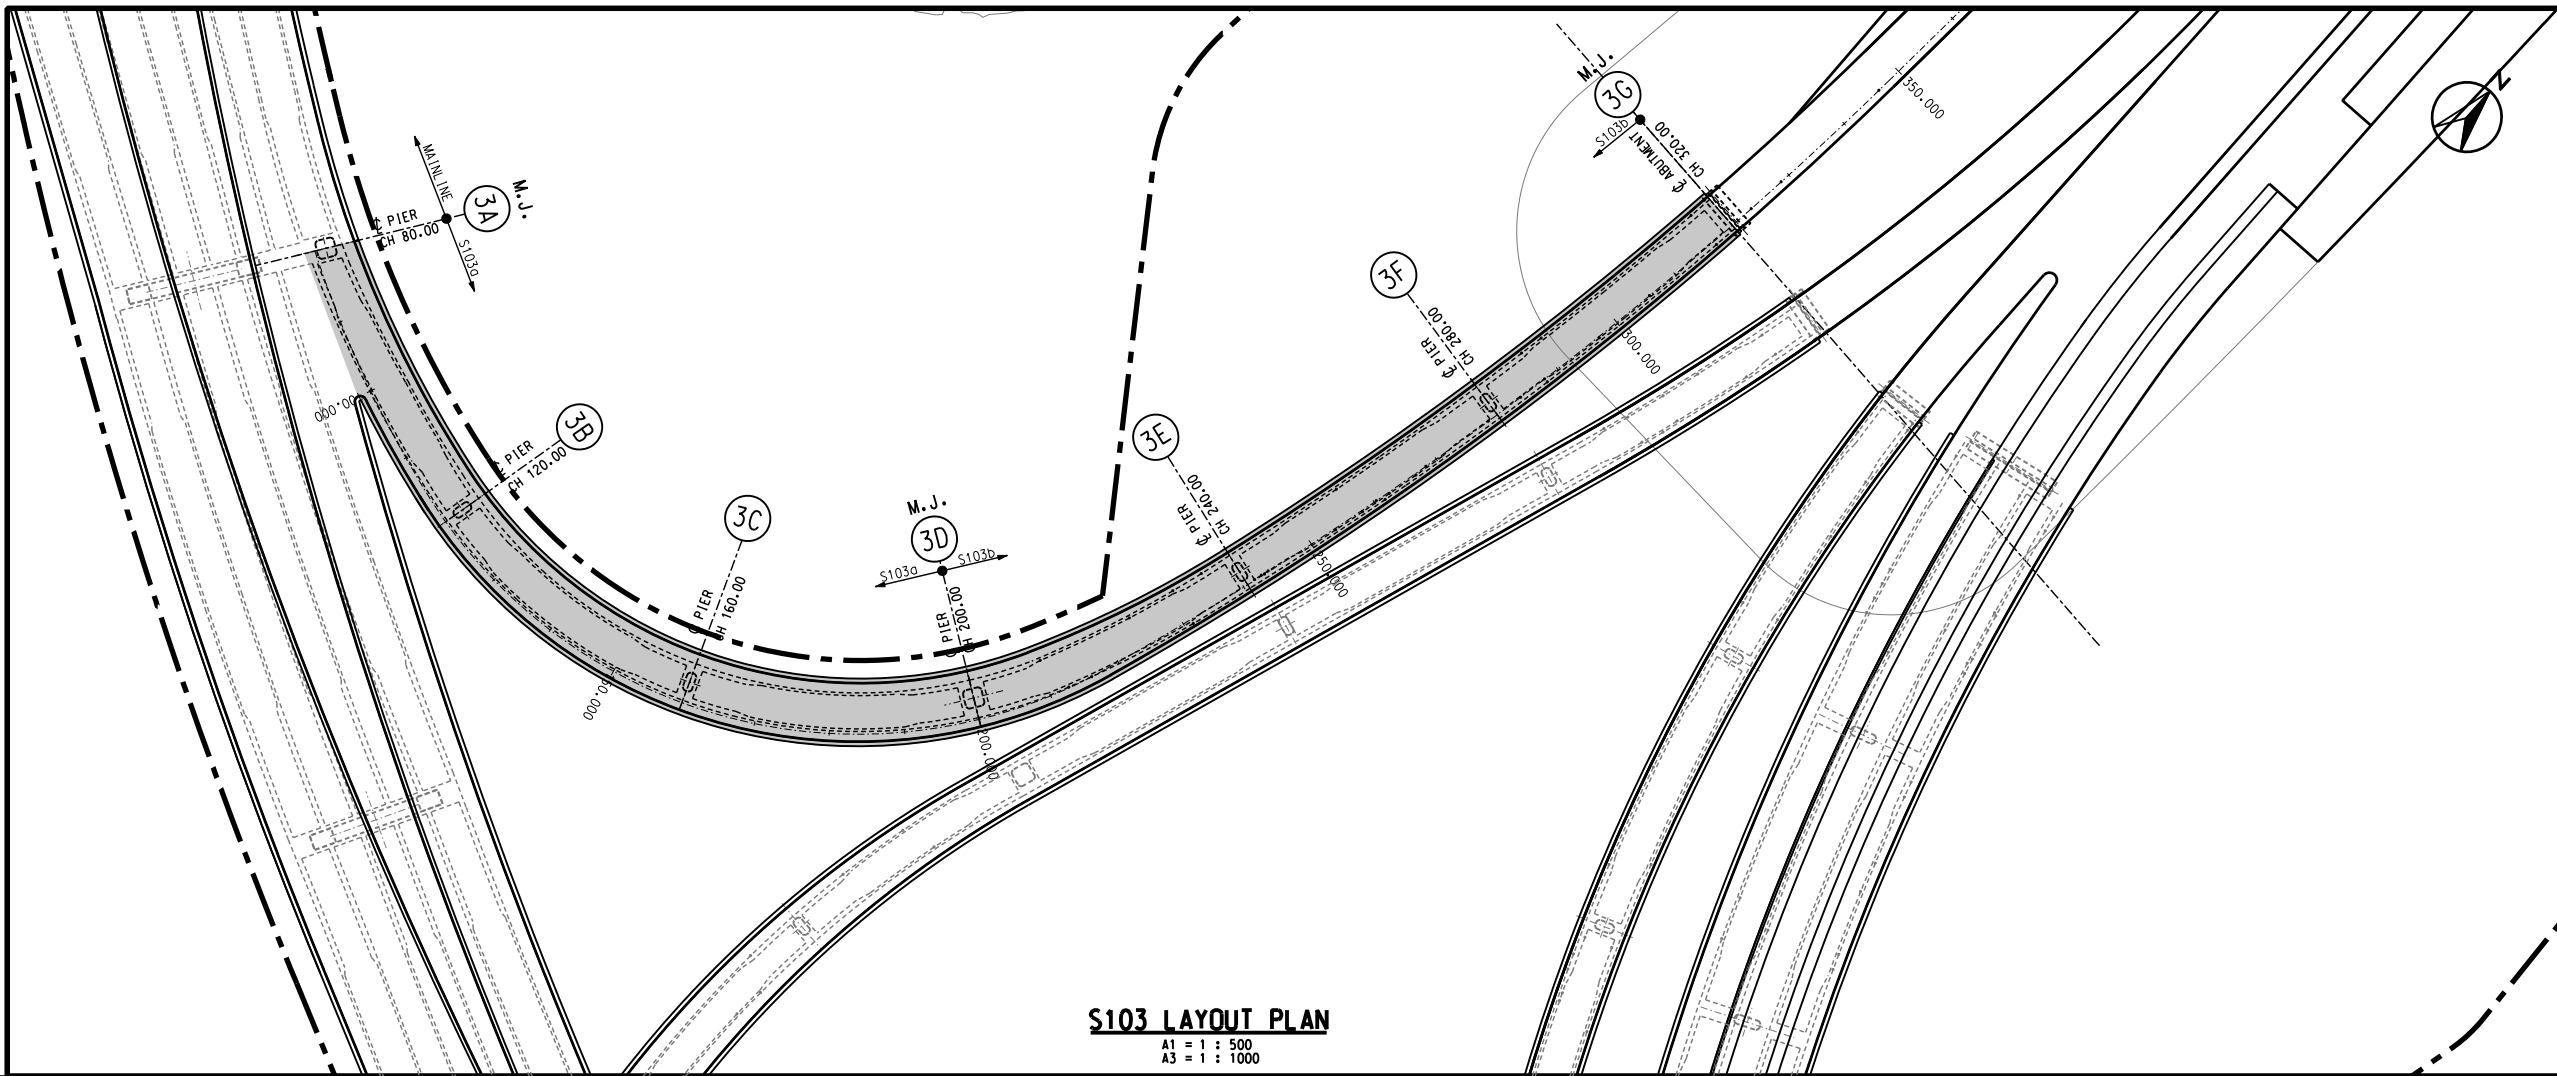

- NOTES:**
- FOR STRUCTURE LAYOUT, REFER TO DRG. 60097677/PR/3011.
 - FOR DECK SECTION DIMENSIONS, REFER TO DRG. 60097677/PR/3151 TO 3154.
- LEGEND:**
- LIMIT OF WORKS AREA
 - M.J. MOVEMENT JOINT
 - WEB
 - S.O.L. SETTING OUT LINE
 - COLUMN
 - H.W.L. HIGH WATER LEVEL
 - S.L. SEABED LEVEL
 - E.R.L. EXISTING ROCK HEAD LEVEL

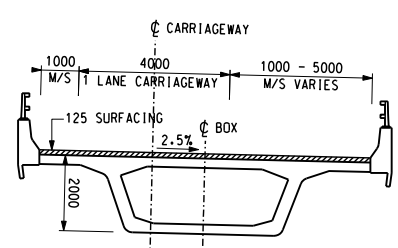

DRAFT

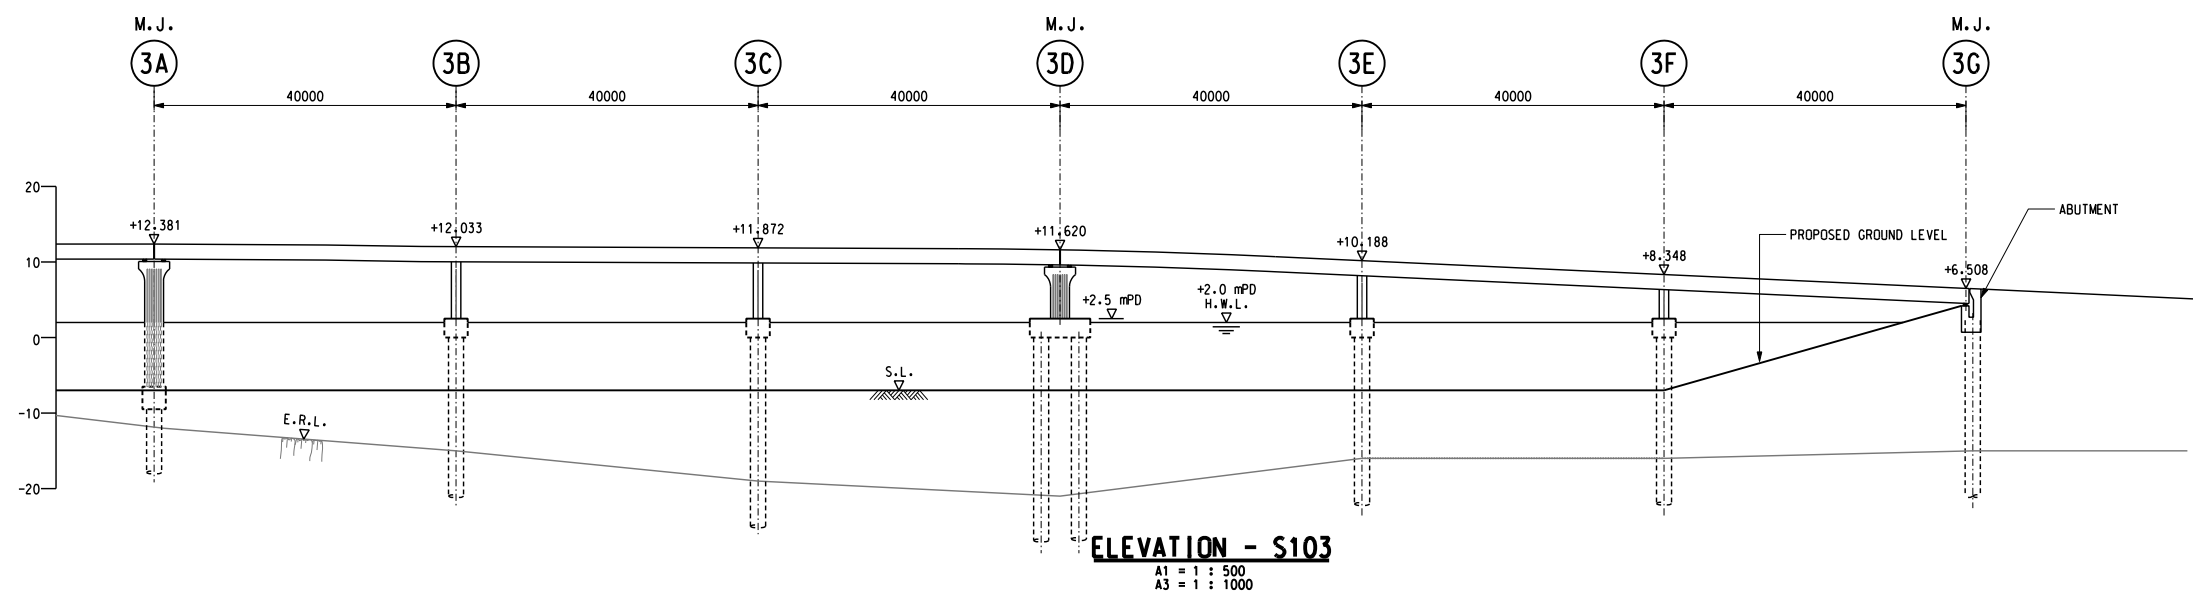

REV.	DESCRIPTION	CHK.	DATE

CEDD 土木工程拓展署
 Civil Engineering and Development Department

AGREEMENT NO. CE 42/2008 (CE)
 TSEUNG KWAN O - LAM TIN TUNNEL AND ASSOCIATED WORKS - INVESTIGATION

TKO INTERCHANGE - SLIP ROAD S103 GENERAL ARRANGEMENT

AECOM



DRG. NO. 圖紙編號 **60097677/PR/3041**

DESIGNED BY 設計	CONTRACT NO. 合約編號	P. DIR. APPROVED 負責人
DRAWN BY 繪圖	STATUS 階段	
SCALE 比例 A1 1:500		

DIMENSIONS ARE IN METRES 尺寸單位: 公尺

© COPYRIGHT RESERVED 版權所有


PLOT FILED BY: 3 - 黃煥鋒

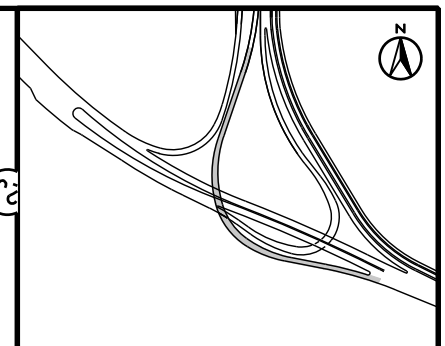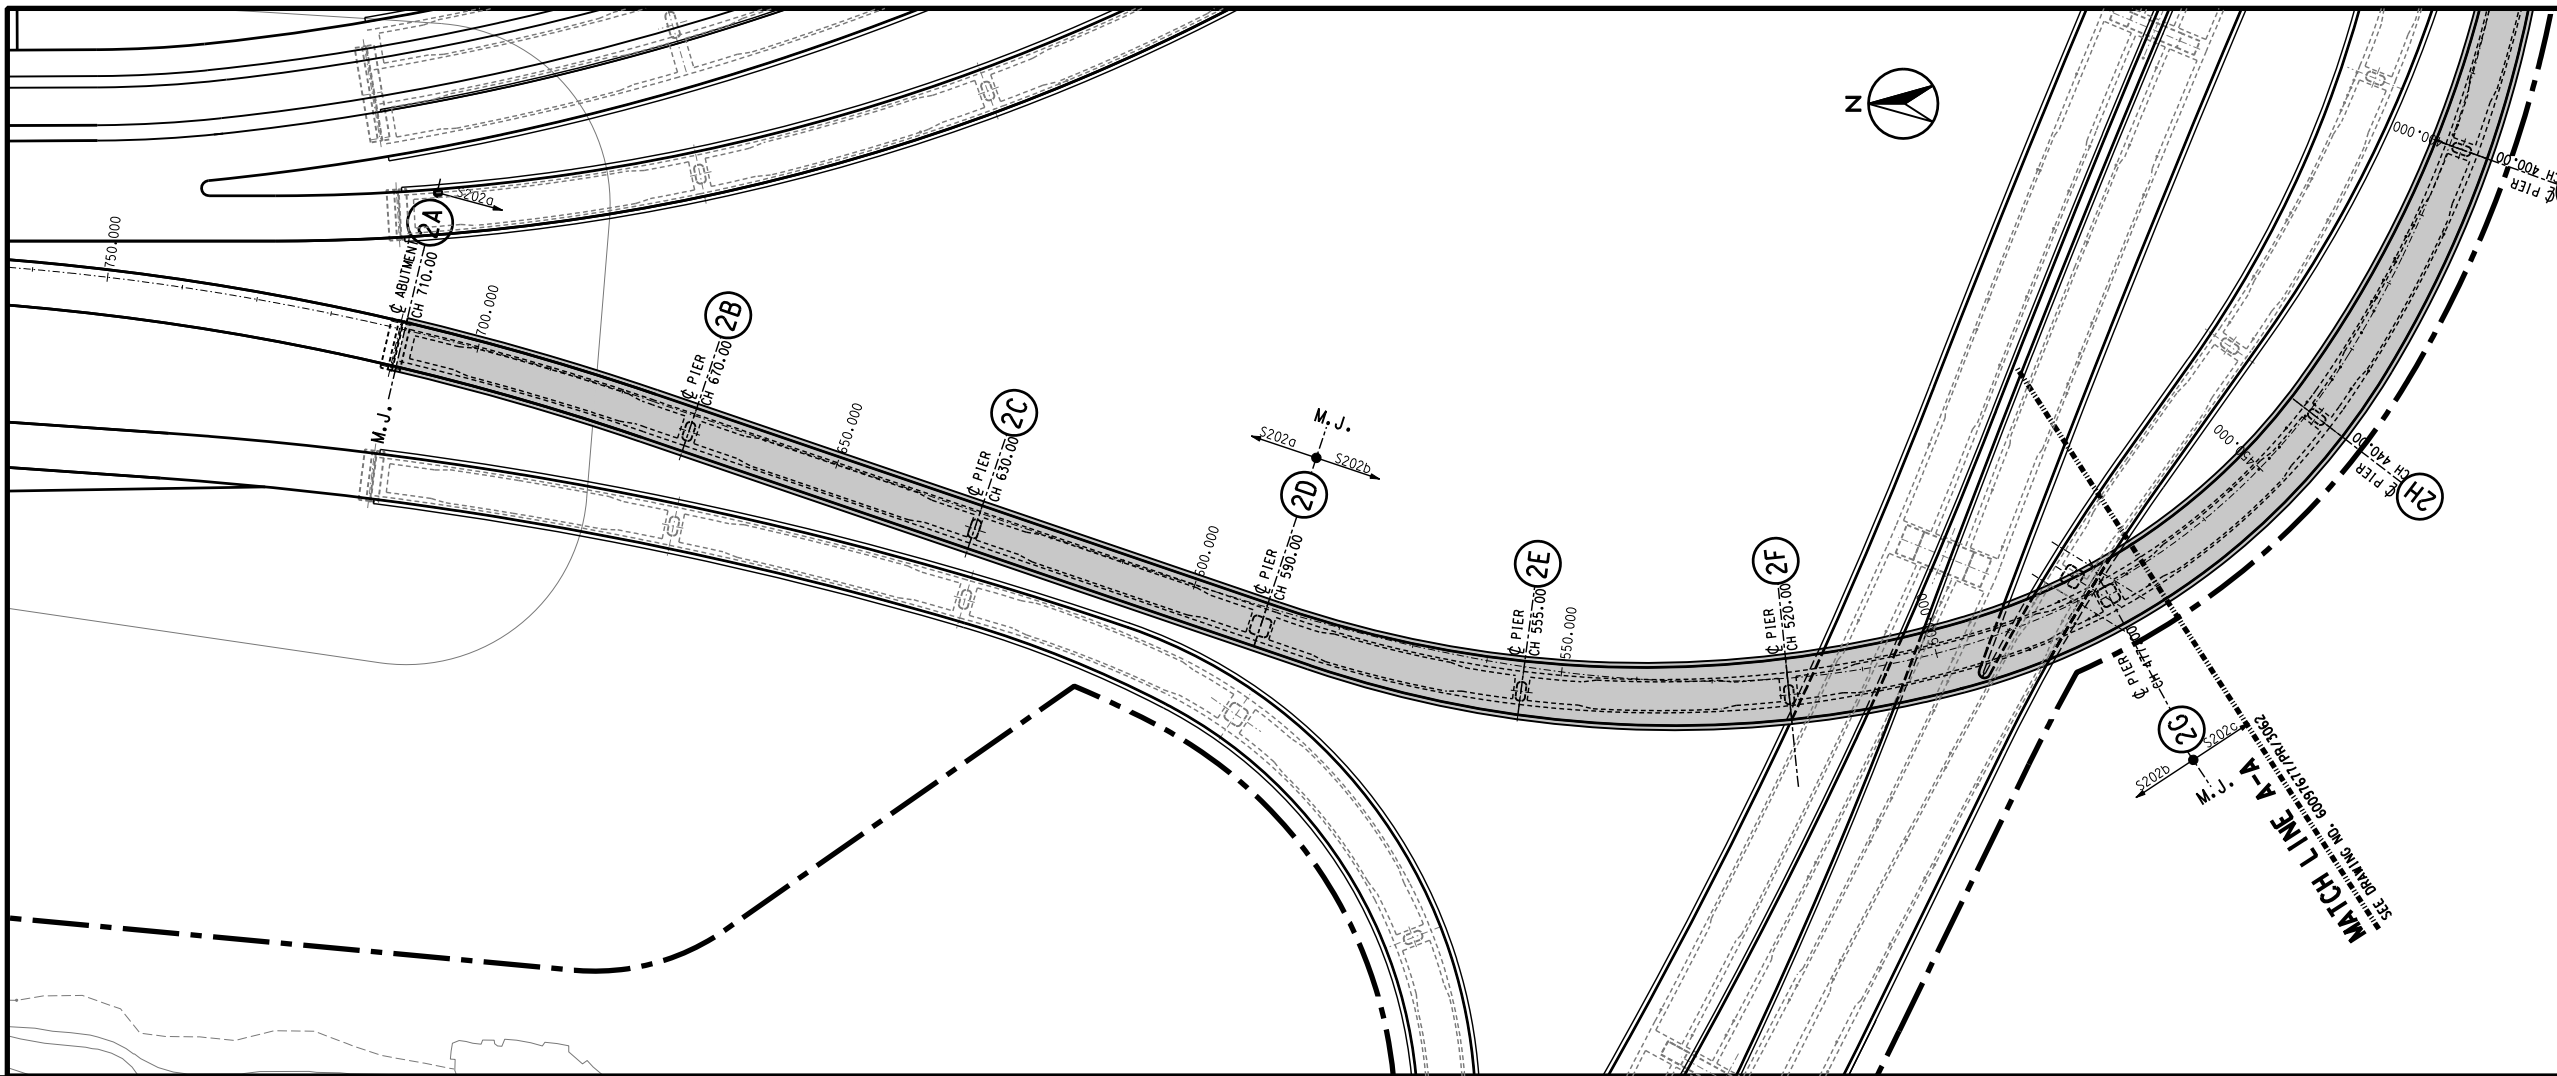

KEY PLAN
SCALE 1 : 5000


- NOTES:**
- FOR STRUCTURE LAYOUT, REFER TO DRG. 60097677/PR/3011.
 - FOR DECK SECTION DIMENSIONS, REFER TO DRG. 60097677/PR/3151 TO 3154.

- LEGEND:**
- LIMIT OF WORKS AREA
 - M. J. MOVEMENT JOINT
 - WEB
 - S.O.L. SETTING OUT LINE
 - COLUMN
 - H.W.L. HIGH WATER LEVEL
 - S.L. SEABED LEVEL
 - E.R.L. EXISTING ROCK HEAD LEVEL

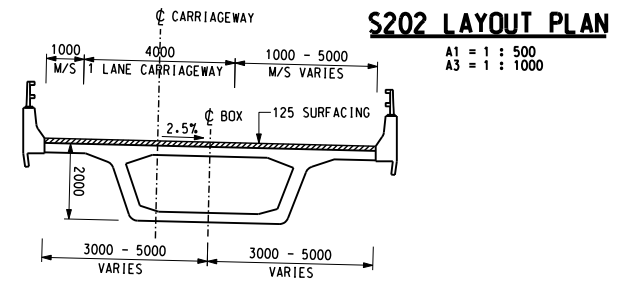

TYPICAL SECTION FOR SLIP ROADS S202

A1 = 1 : 100
A3 = 1 : 200

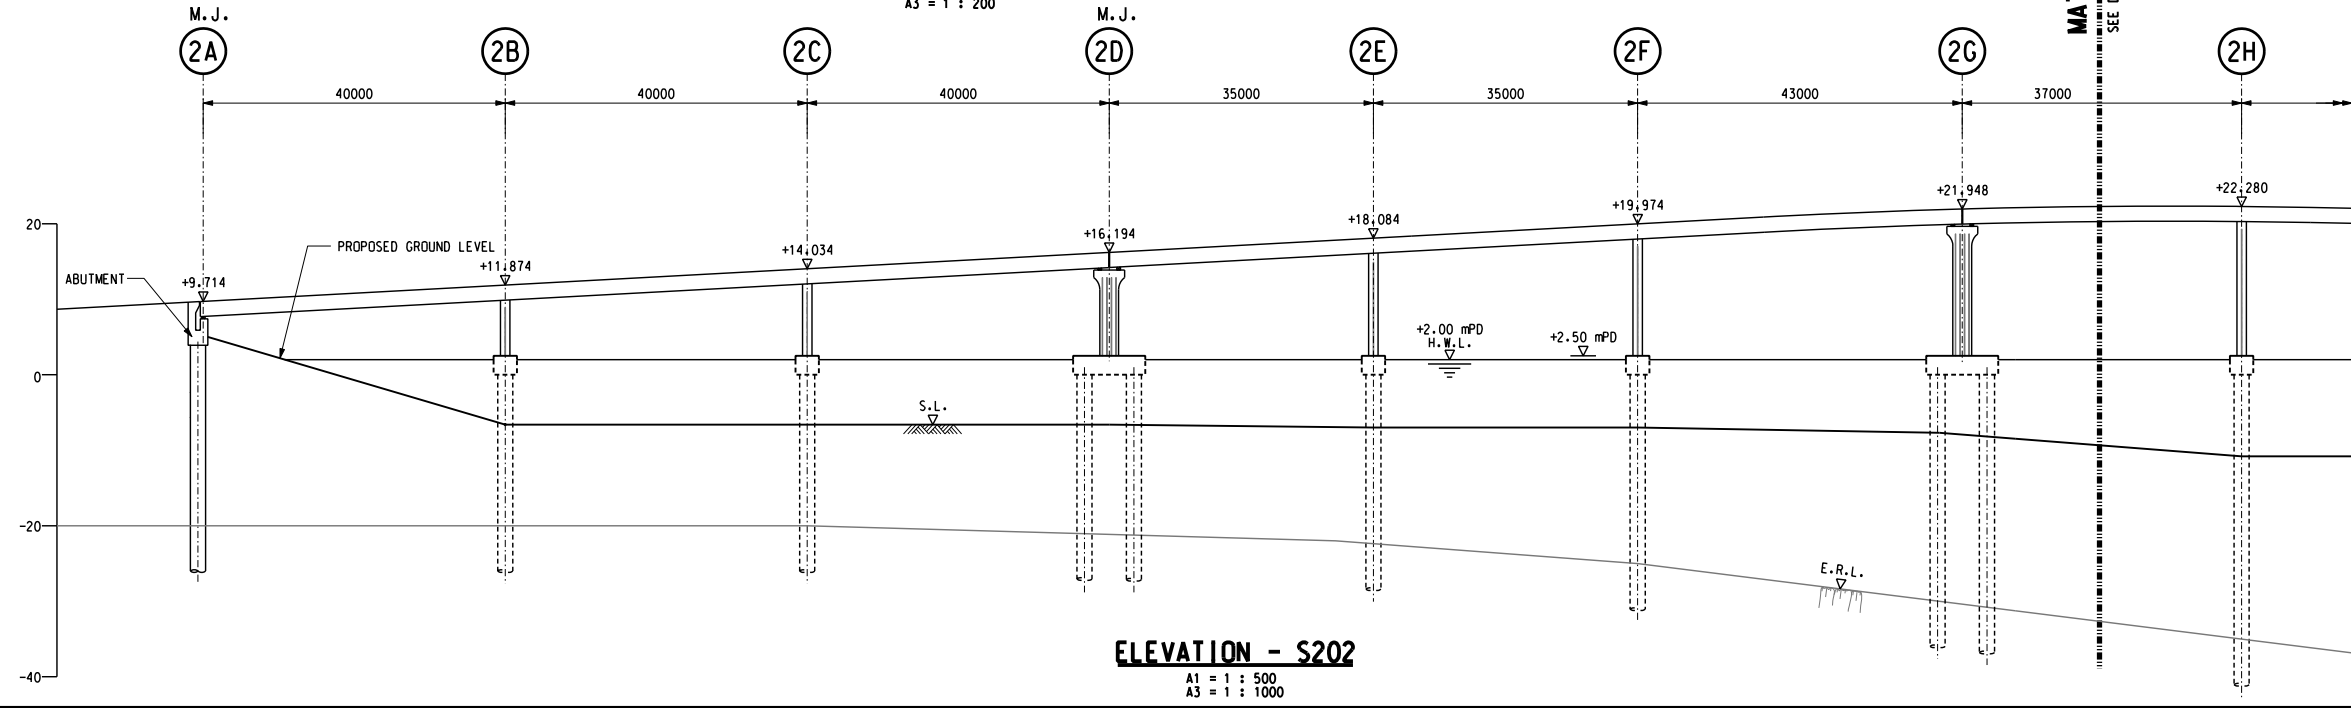

ELEVATION - S202

A1 = 1 : 500
A3 = 1 : 1000

MATCH LINE A-A
SEE DRAWING NO. 60097677/PR/3062

DRAFT

REV.	DESCRIPTION	CHK.	DATE

CEDD 土木工程拓展署
Civil Engineering and Development Department

AGREEMENT NO. CE 42/2008 (CE)
TSEUNG KWAN O - LAM TIN TUNNEL AND ASSOCIATED WORKS - INVESTIGATION

TKO INTERCHANGE - SLIP ROAD S202 GENERAL ARRANGEMENT

SHEET 1 OF 2



AECOM

DRG. NO. 60097677/PR/3061
圖紙編號

DESIGNED BY 設計	CONTRACT NO. 合約編號	P. DIR. APPROVED 負責人
DRAWN BY 繪圖	STATUS 階段	
SCALE 比例		
DIMENSIONS ARE IN METRES		

© COPYRIGHT RESERVED
版權所有


PLOT FILED BY: 3 - 2012 HUANGFENG

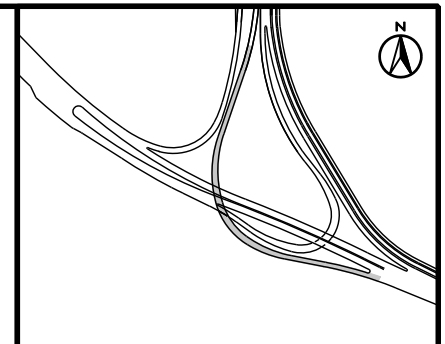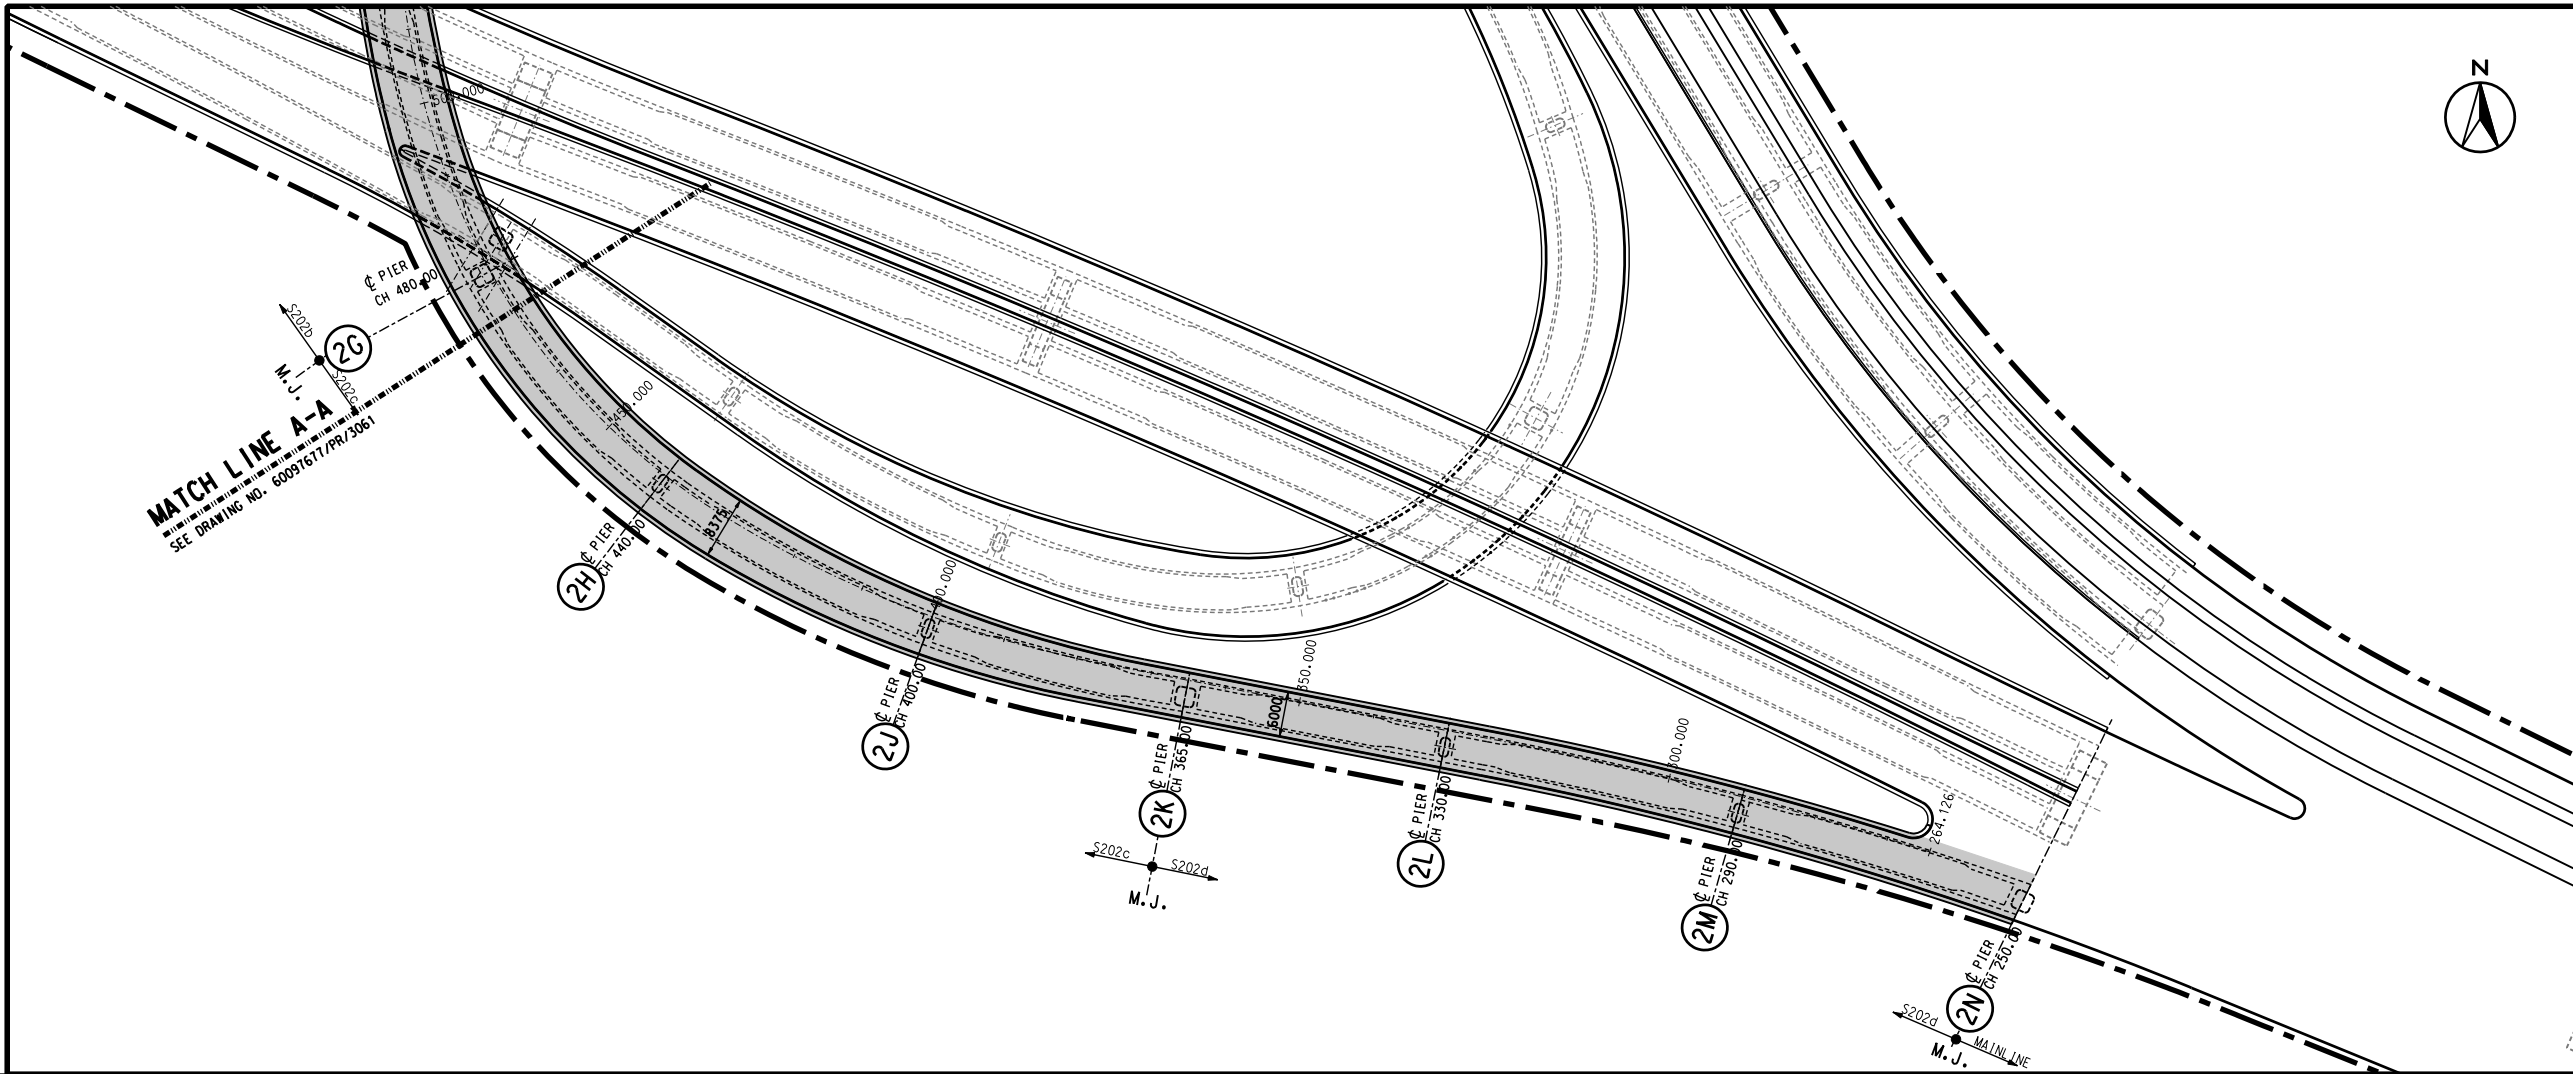

NOTES:

- FOR STRUCTURE LAYOUT, REFER TO DRG. 60097677/PR/3011.
- FOR DECK SECTION DIMENSIONS, REFER TO DRG. 60097677/PR/3151 TO 3154.

- LEGEND:**
- LIMIT OF WORKS AREA
 - M.J. MOVEMENT JOINT
 - WEB
 - S.O.L. SETTING OUT LINE
 - COLUMN
 - H.W.L. HIGH WATER LEVEL
 - S.L. SEABED LEVEL
 - E.R.L. EXISTING ROCK HEAD LEVEL

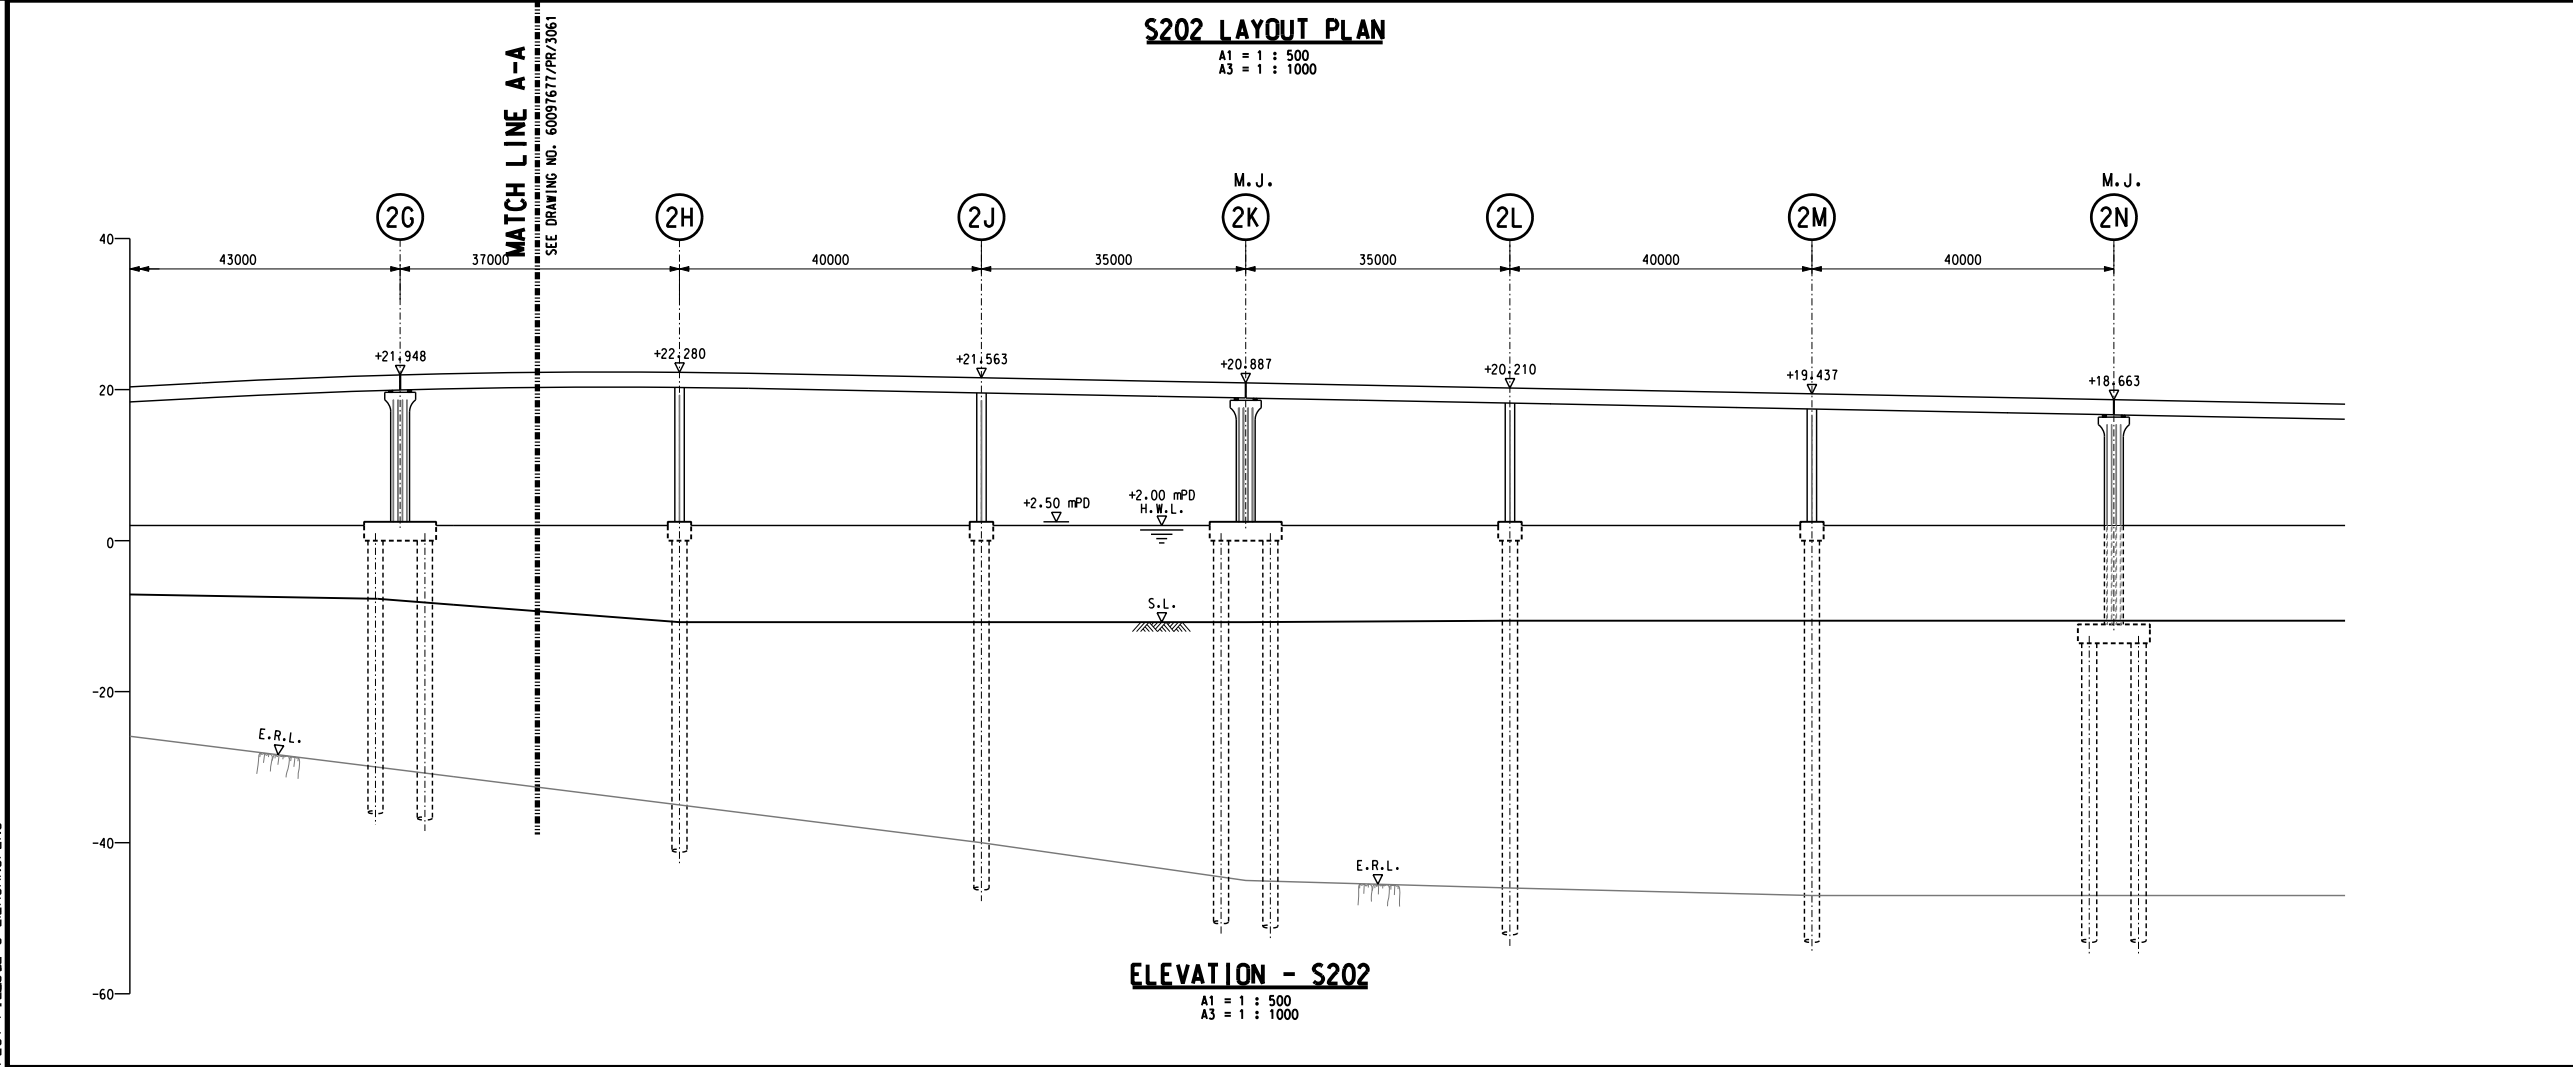

DRAFT

REV.	DESCRIPTION	DATE

CEDD 土木工程拓展署
 Civil Engineering and Development Department

AGREEMENT NO. CE 42/2008 (CE)
 TSEUNG KWAN O - LAM TIN TUNNEL AND ASSOCIATED WORKS - INVESTIGATION


TKO INTERCHANGE - SLIP ROAD S202 GENERAL ARRANGEMENT
 SHEET 2 OF 2

AECOM

DRG.NO. 60097677/PR/3062
 圖紙編號


DESIGNED BY 設計	CONTRACT NO. 合約編號	P. DIR. APPROVED 負責人
DRAWN BY 繪圖	STATUS 階段	
SCALE 比例	A1 1:500	
DIMENSIONS ARE IN 尺寸單位	METRES	© COPYRIGHT RESERVED 版權所有

PLOT FILED BY: 3 - 黃煥豐

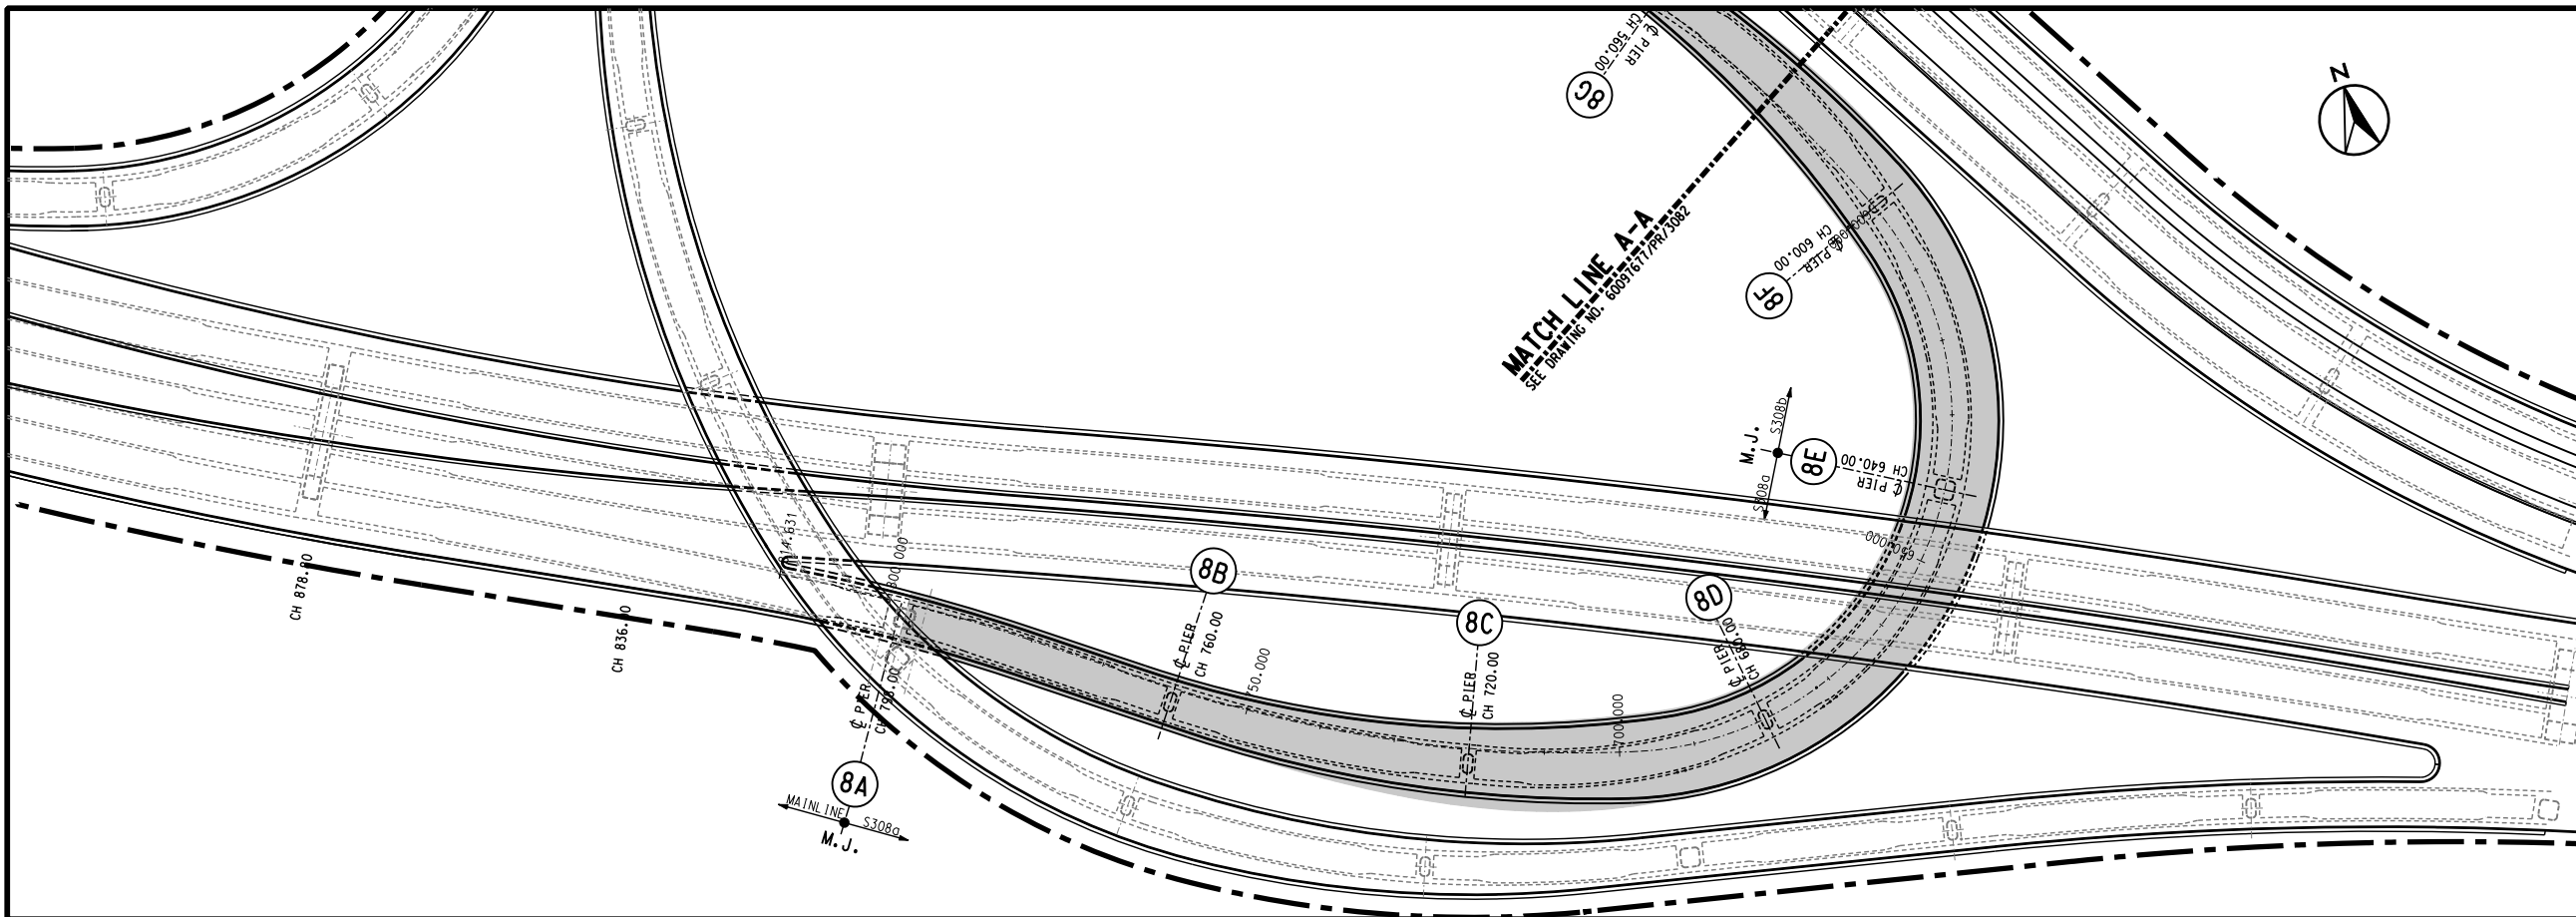


S308 LAYOUT PLAN

A1 = 1 : 500
A3 = 1 : 1000

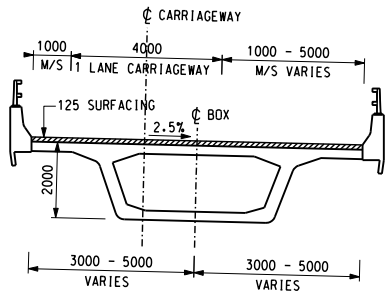


TYPICAL SECTION FOR SLIP ROAD S308

A1 = 1 : 100
A3 = 1 : 200

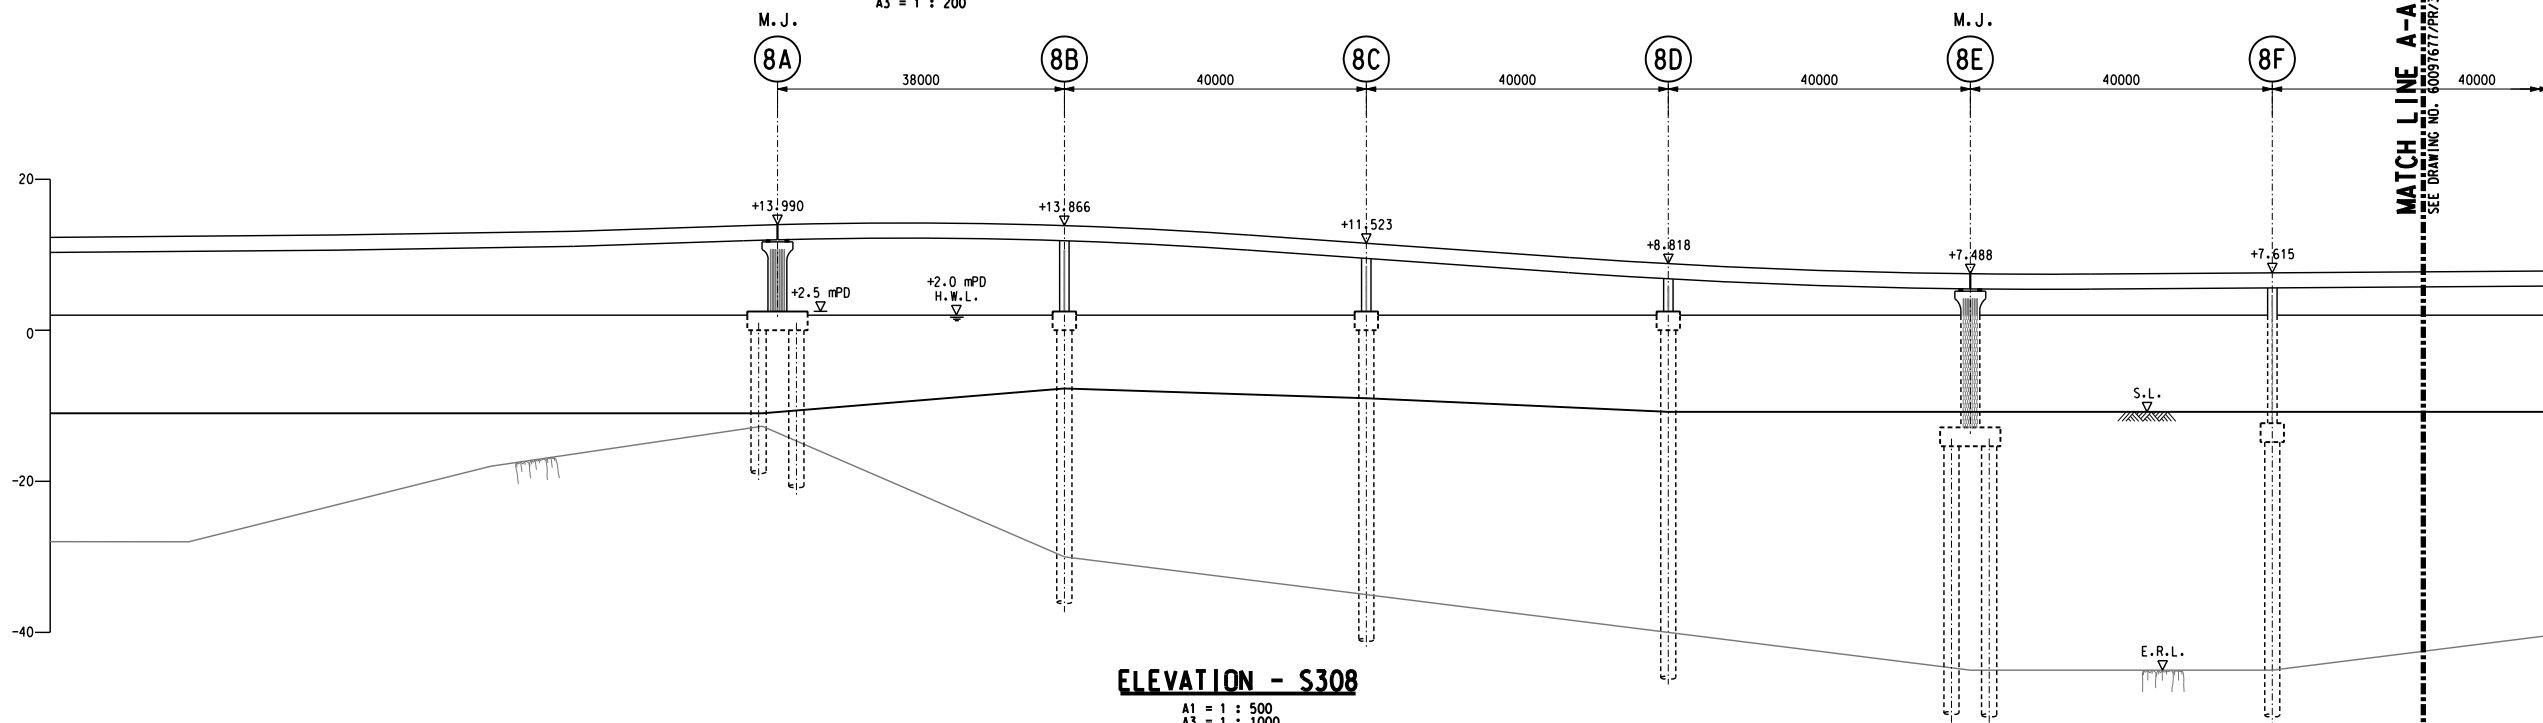

ELEVATION - S308

A1 = 1 : 500
A3 = 1 : 1000

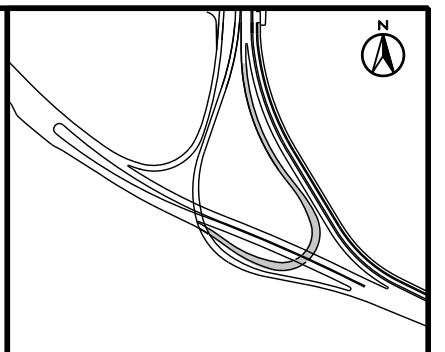

KEY PLAN
SCALE 1 : 50000

NOTES:

- FOR STRUCTURE LAYOUT, REFER TO DRG. 60097677/PR/3011.
- FOR DECK SECTION DIMENSIONS, REFER TO DRG. 60097677/PR/3151 TO 3154.

LEGEND:

- LIMIT OF WORKS AREA
- MOVEMENT JOINT
- WEB
- SETTING OUT LINE
- COLUMN
- HIGH WATER LEVEL
- SEABED LEVEL
- EXISTING ROCK HEAD LEVEL

DRAFT

REV.	DESCRIPTION	DATE

CEDD 土木工程拓展署
Civil Engineering and Development Department

AGREEMENT NO. CE 42/2008 (CE)
TSEUNG KWAN O - LAM TIN TUNNEL AND ASSOCIATED WORKS - INVESTIGATION

TKO INTERCHANGE - SLIP ROAD S308 GENERAL ARRANGEMENT

SHEET 1 OF 2



AECOM

DRG. NO. 60097677/PR/3081
圖紙編號

DESIGNED BY: [Blank]
DRAWN BY: [Blank]
SCALE: A1 1:500
DIMENSIONS ARE IN METRES


CONTRACT NO. [Blank]
P. DR. APPROVED [Blank]
STATUS: [Blank]
© COPYRIGHT RESERVED

PLOT FILED BY: 3-2012 HUANGFENG

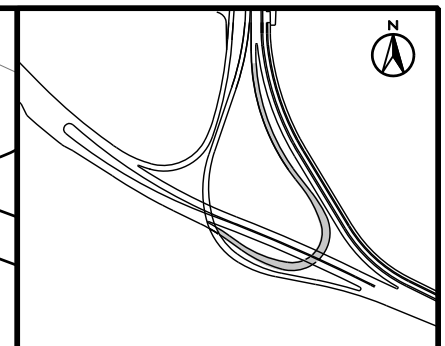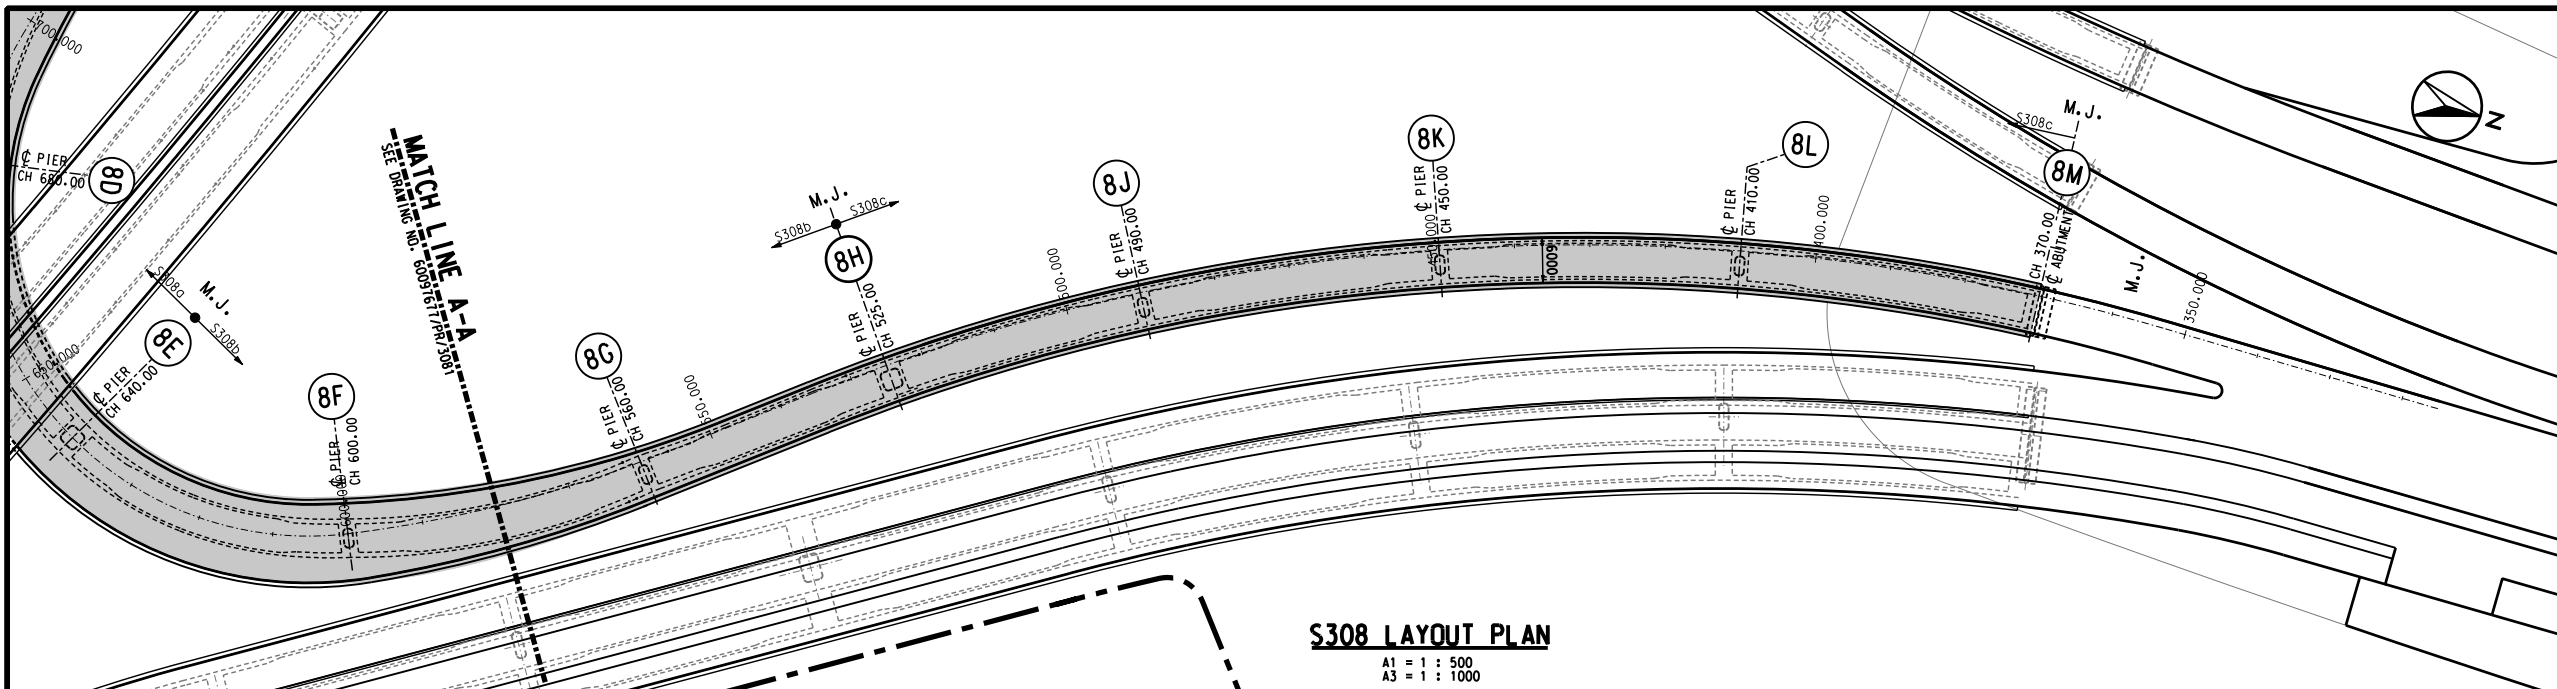

- NOTES:**
- FOR STRUCTURE LAYOUT, REFER TO DRG. 60097677/PR/3011.
 - FOR DECK SECTION DIMENSIONS, REFER TO DRG. 60097677/PR/3151 TO 3154.

- LEGEND:**
- LIMIT OF WORKS AREA
 - M. J. MOVEMENT JOINT
 - WEB
 - S.O.L. SETTING OUT LINE
 - COLUMN
 - H.W.L. HIGH WATER LEVEL
 - S.L. SEABED LEVEL
 - E.R.L. EXISTING ROCK HEAD LEVEL

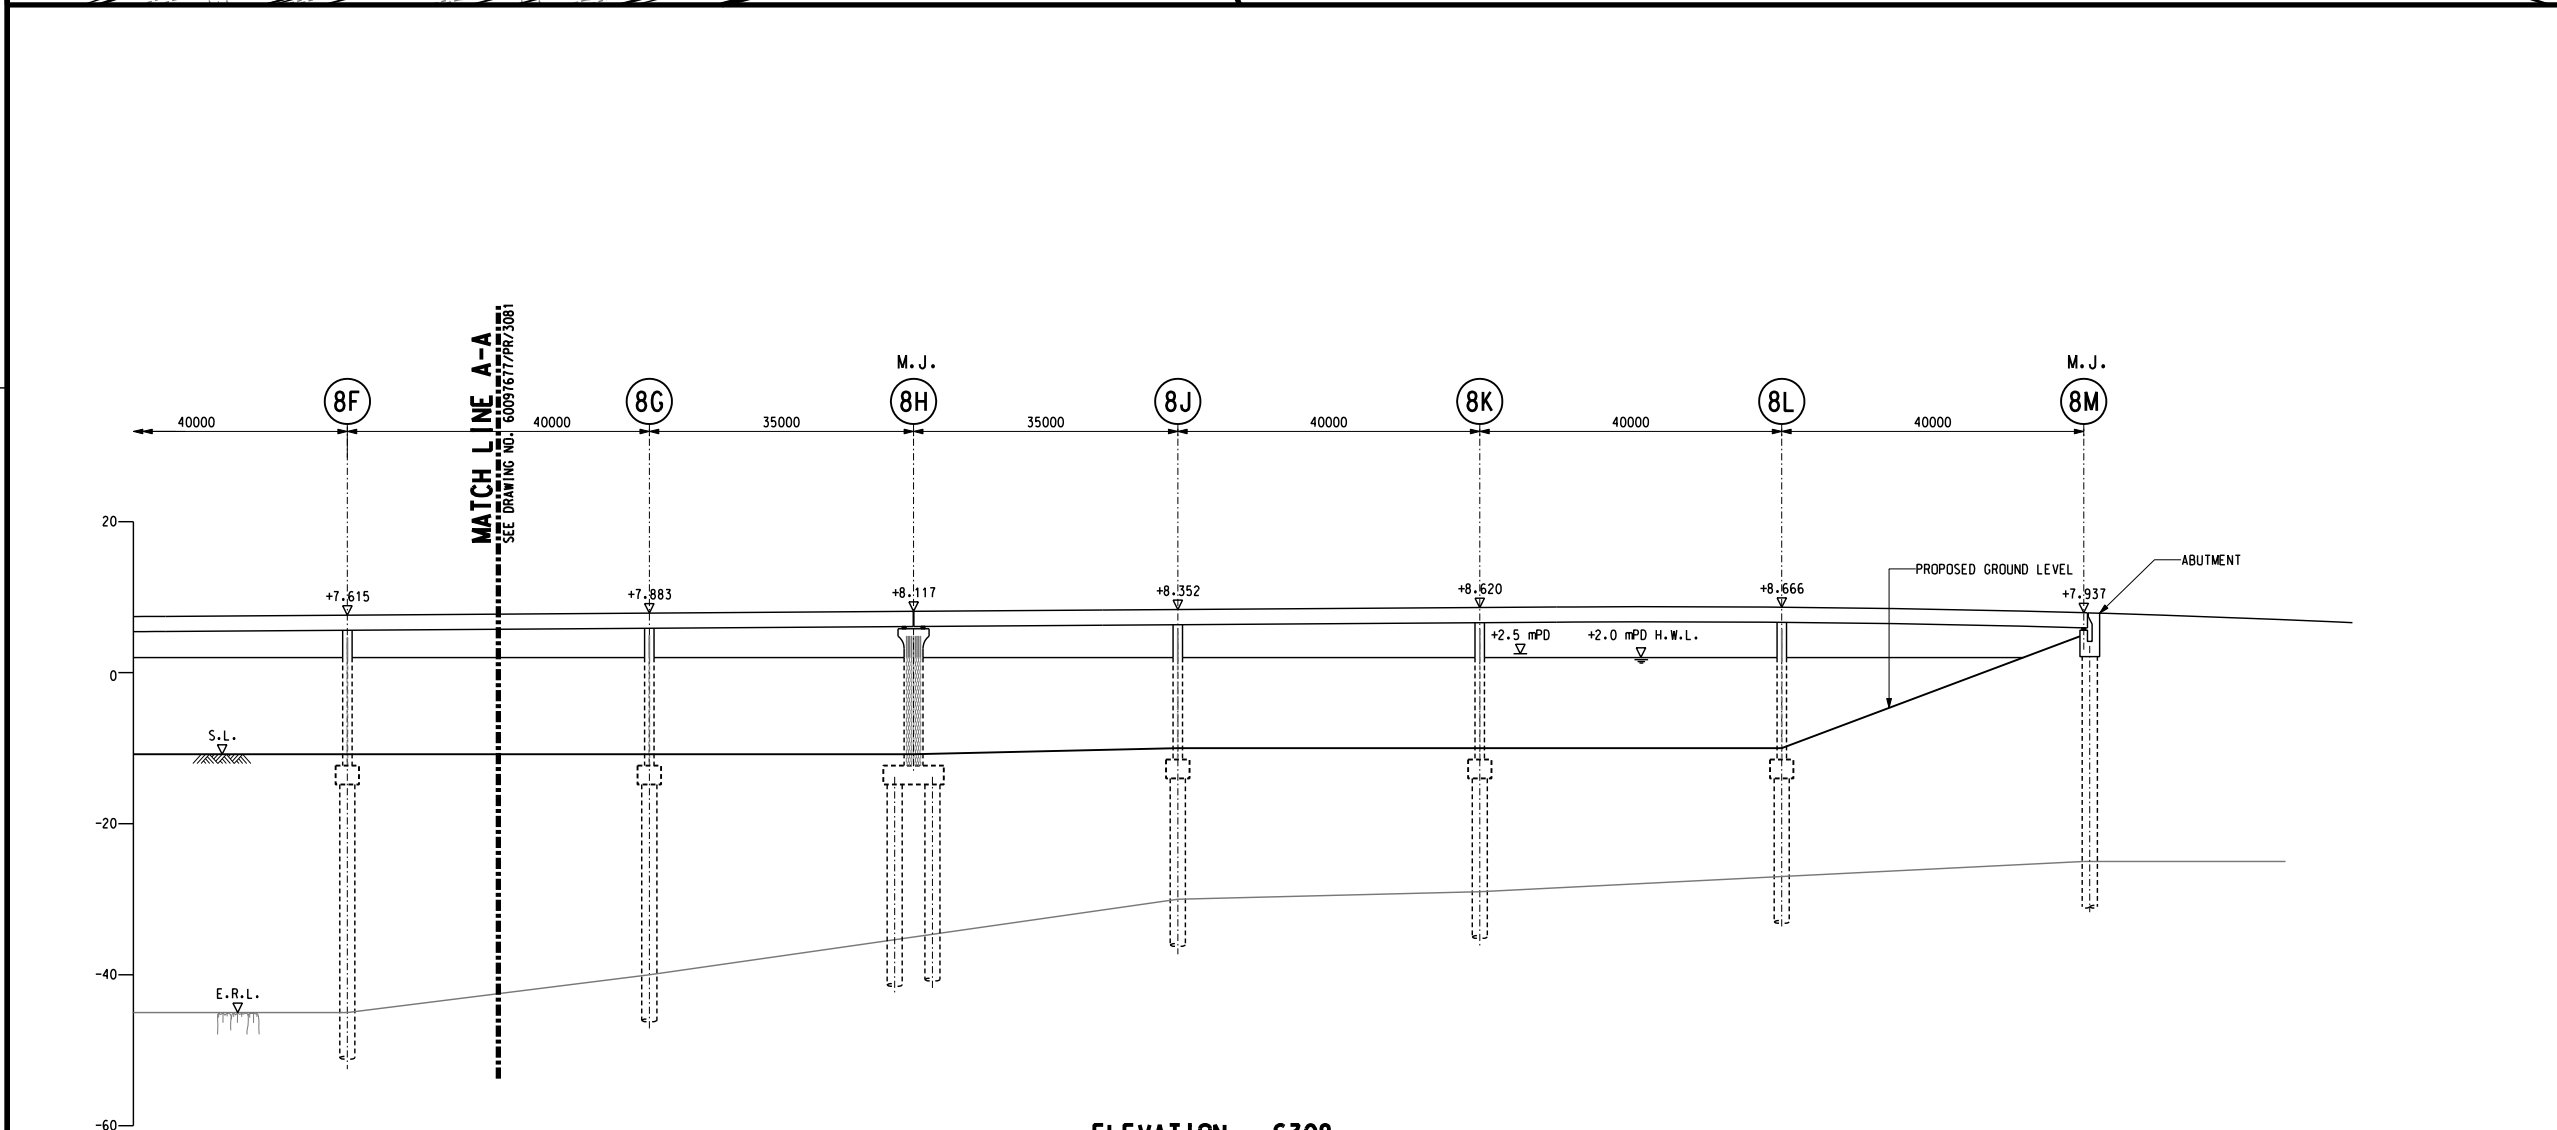

DRAFT

REV.	DESCRIPTION	DATE

CEDD 土木工程拓展署
 Civil Engineering and Development Department

AGREEMENT NO. CE 42/2008 (CE)
 TSEUNG KWAN O - LAM TIN TUNNEL AND ASSOCIATED WORKS - INVESTIGATION

TKO INTERCHANGE - SLIP ROAD S308 GENERAL ARRANGEMENT


SHEET 2 OF 2

AECOM


DRG.NO. 60097677/PR/3082

DESIGNED BY	CONTRACT NO.	P. DIR. APPROVED
DRAWN BY	STATUS	
SCALE 1:500		
DIMENSIONS ARE IN METRES	© COPYRIGHT RESERVED	


PLOT FILED BY: 3 - 2012 HUANGFENG

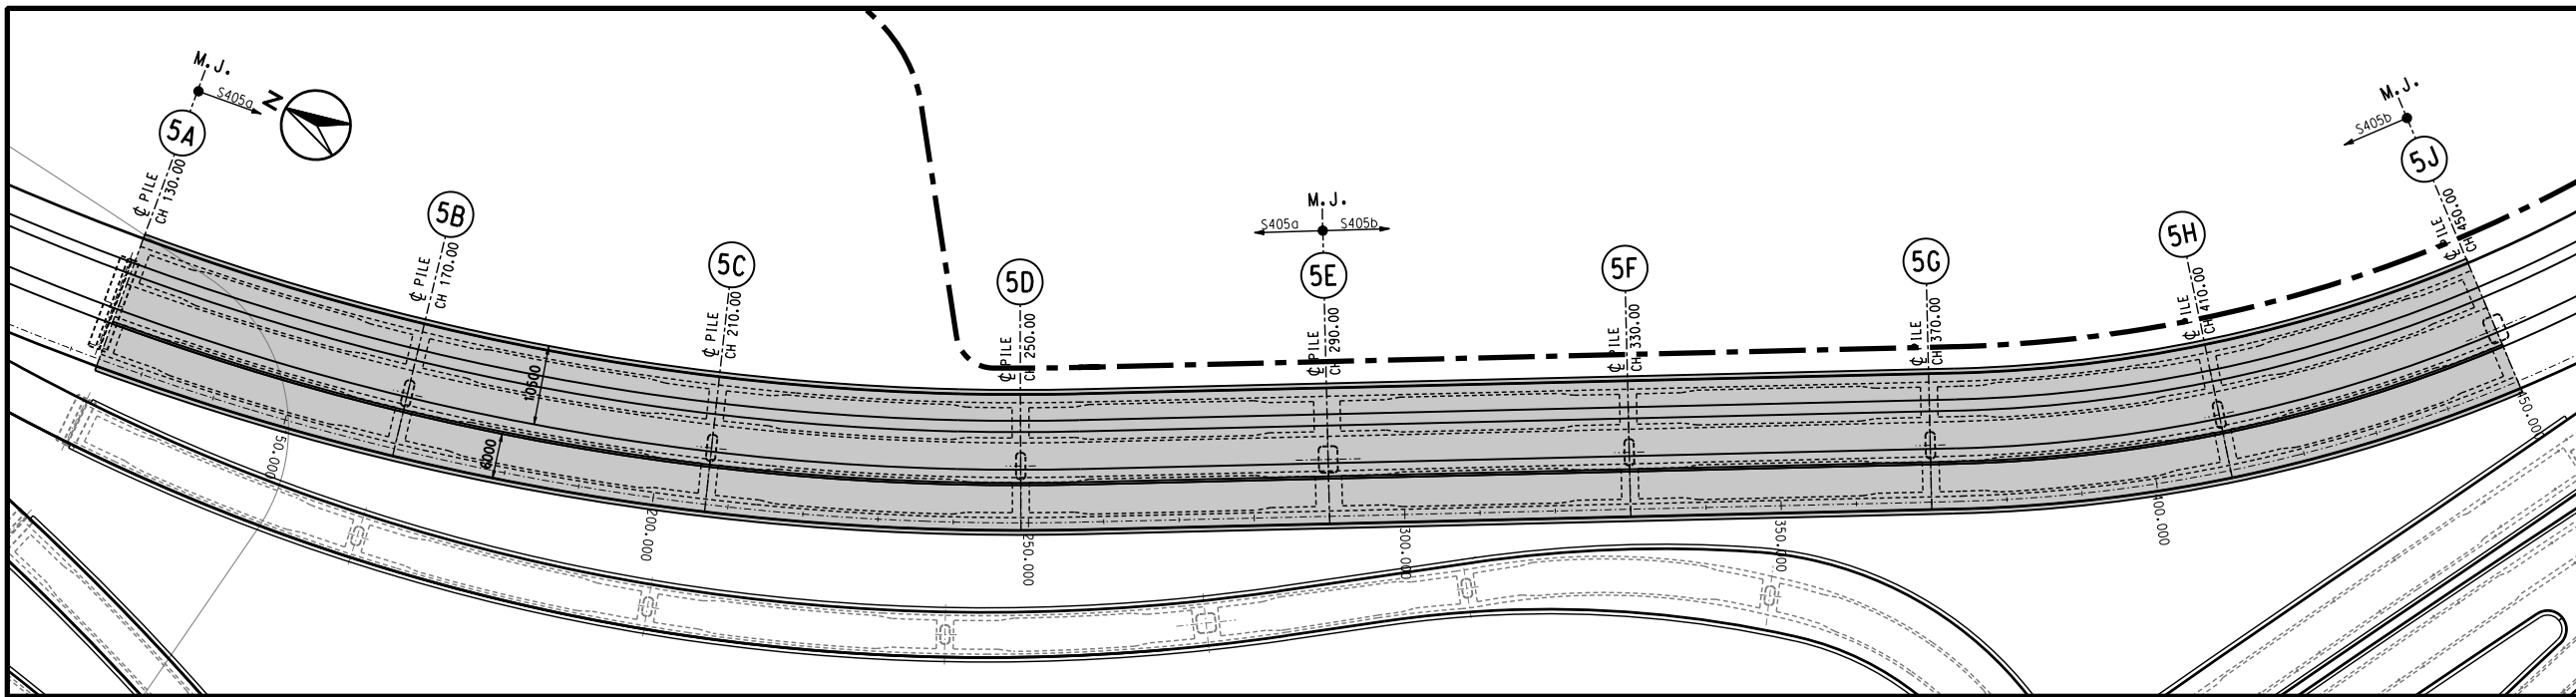


S405 LAYOUT PLAN
 A1 = 1 : 500
 A3 = 1 : 1000

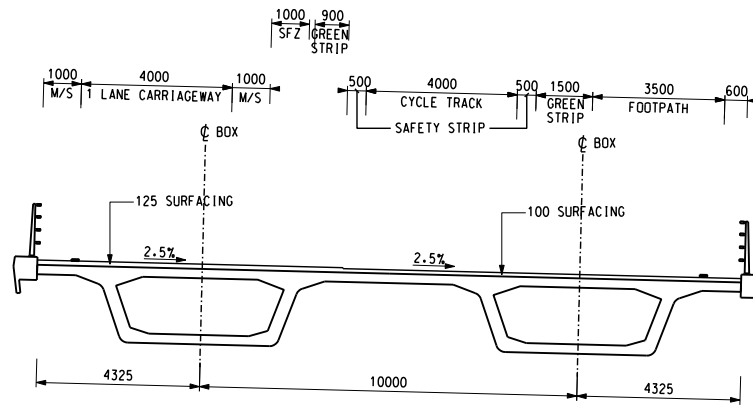

TYPICAL SECTION FOR SLIP ROAD S405
 A1 = 1 : 100
 A3 = 1 : 200

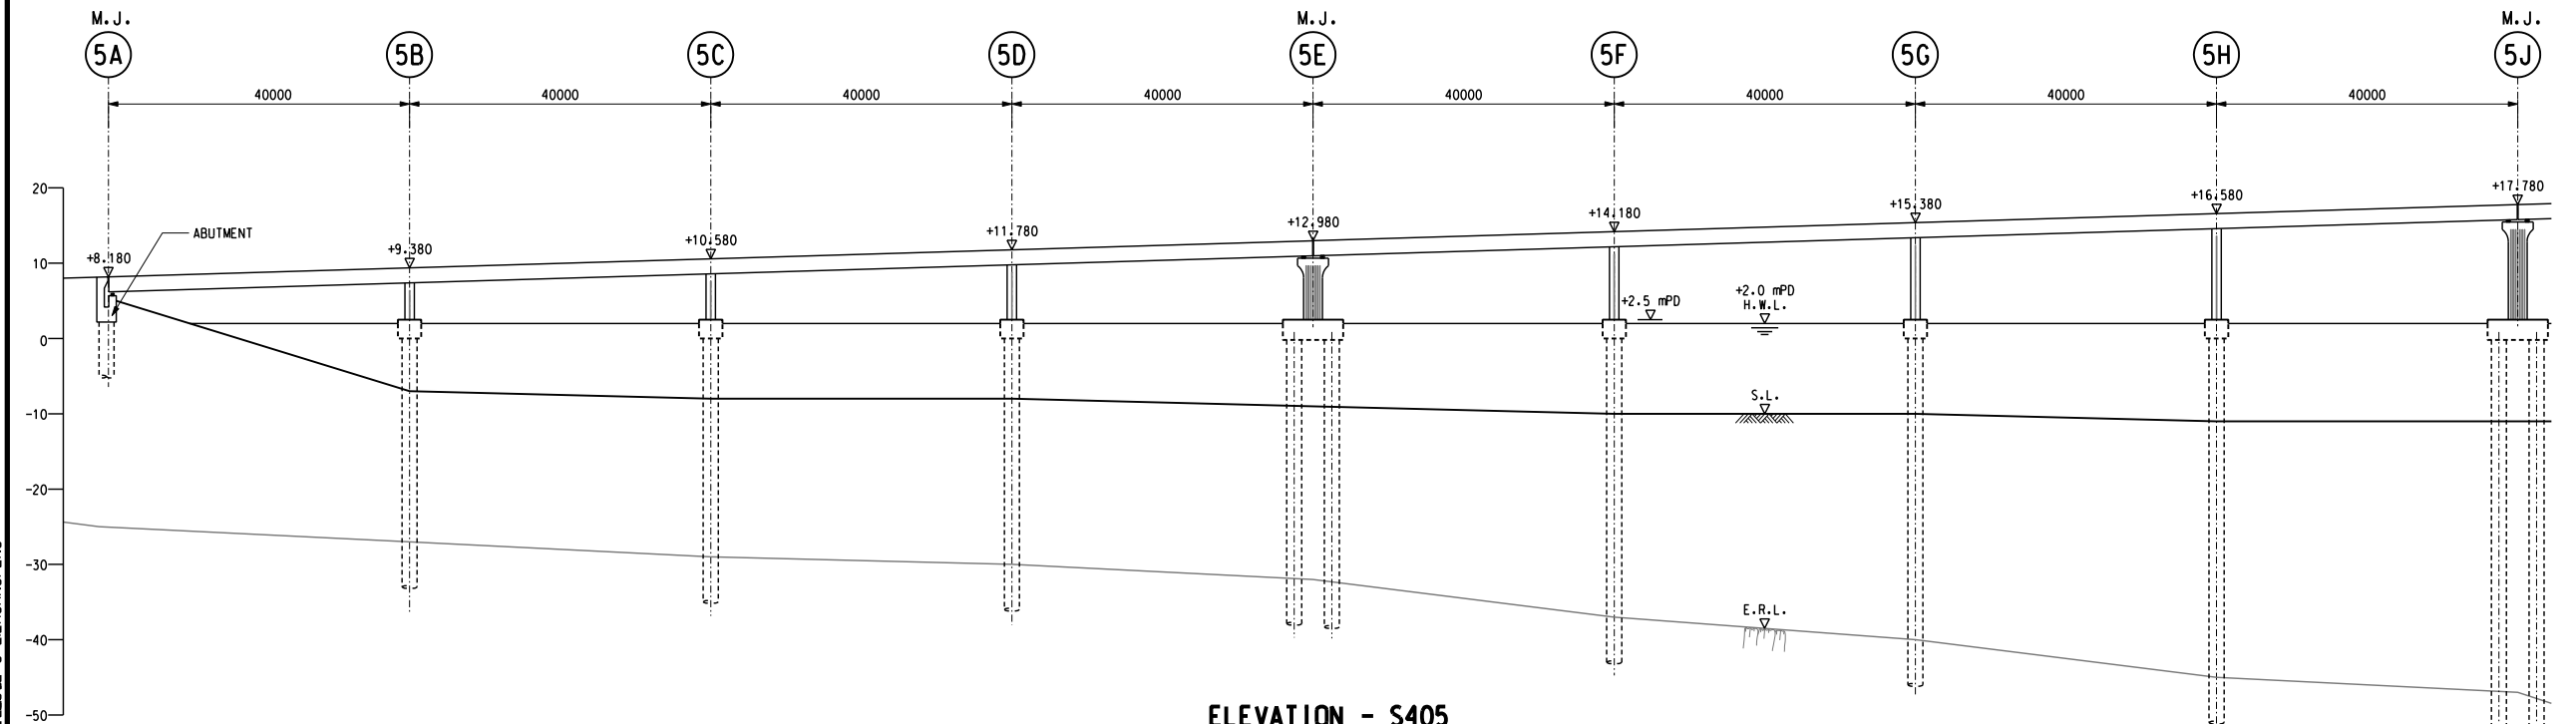

ELEVATION - S405
 A1 = 1 : 500
 A3 = 1 : 1000

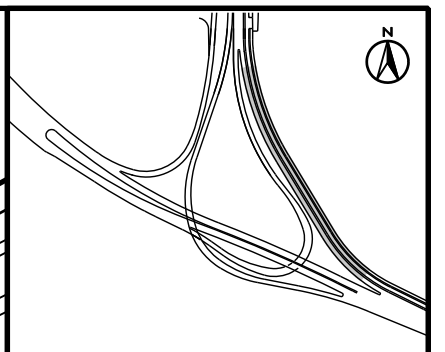

KEY PLAN
 SCALE 1 : 50000

NOTES:

- FOR STRUCTURE LAYOUT, REFER TO DRG. 60097677/PR/3011.
- FOR DECK SECTION DIMENSIONS, REFER TO DRG. 60097677/PR/3151 TO 3154.

LEGEND:

- LIMIT OF WORKS AREA
- M. J. MOVEMENT JOINT
- WEB
- S.O.L. SETTING OUT LINE
- COLUMN
- H.W.L. HIGH WATER LEVEL
- S.L. SEABED LEVEL
- E.R.L. EXISTING ROCK HEAD LEVEL

DRAFT

REV.	DESCRIPTION	DATE

CEDD 土木工程拓展署
 Civil Engineering and Development Department

AGREEMENT NO. CE 42/2008 (CE)
 TSEUNG KWAN O - LAM TIN TUNNEL AND ASSOCIATED WORKS - INVESTIGATION

TKO INTERCHANGE - SLIP ROAD S405 GENERAL ARRANGEMENT

AECOM

DRG. NO. 60097677/PR/3101
 圖紙編號

DESIGNED BY 設計	CONTRACT NO. 合約編號	P. DIR. APPROVED 負責人
DRAWN BY 繪圖	STATUS 階段	

SCALE 1:500
 比例尺
 DIMENSIONS ARE IN METRES
 尺寸單位: 公尺
 © COPYRIGHT RESERVED
 版權所有

PLOT FILED BY: 3 - 黃煒煒