





Printed by : 15/09/2011
 14:20:56
 209506/CBL/3002.dgn
 1/1

 土木工程拓展署 Civil Engineering and Development Department	 Ove Arup & Partners Hong Kong Limited	Agreement No. CE 43/2008(HY) Cross Bay Link, Tseung Kwan O – Investigation	Drawing Title MAIN BRIDGE GENERAL ARRANGEMENT SHEET 2		Drawn AL	Date 04/11	Drawing No. 209506/CBL/3002
			Checked MH	Approved SYC	Status DRAFT	Rev. B	
Revision Table:			Scale 1:2000 on A3		Description Date		
B SECOND ISSUE 08/11	A DRAFT 04/11						



Printed by : 30/09/2011
 Location : C:\K09506\ar\p\c\l\k09506-CBL-3003.dwg
 File name :

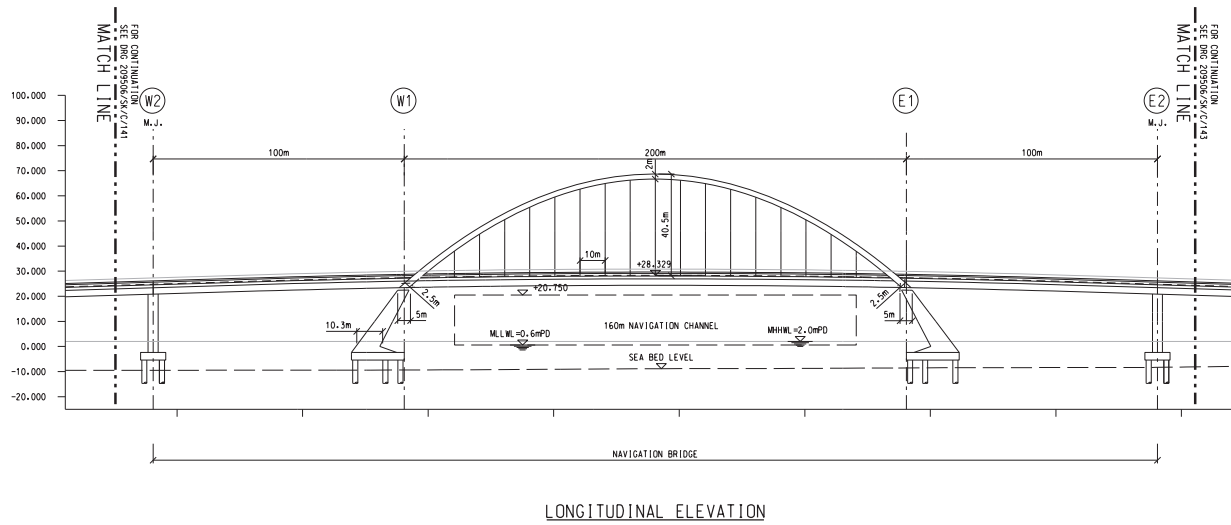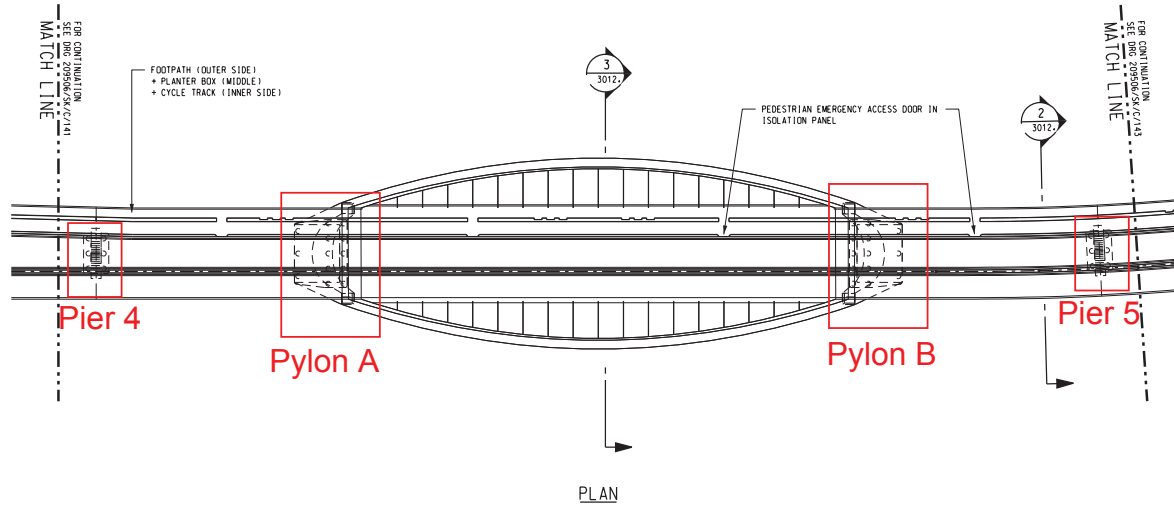
 土木工程拓展署
 Civil Engineering and
 Development Department


 Ove Arup & Partners
 Hong Kong Limited



Job Title
Agreement No. CE 43/2008(HY)
Cross Bay Link, Tseung Kwan O – Investigation

Drawing Title
MAIN BRIDGE
GENERAL ARRANGEMENT
SHEET 3

Rev.	Description	Date
A	DRAFT	04/11
B	SECOND ISSUE	08/11

Drawn	AL	Date	04/11
Checked	MH	Approved	SYC
Scale	1:2000 on A3		

Drawing No.	209506/CBL/3003	
Status	DRAFT	Rev. B

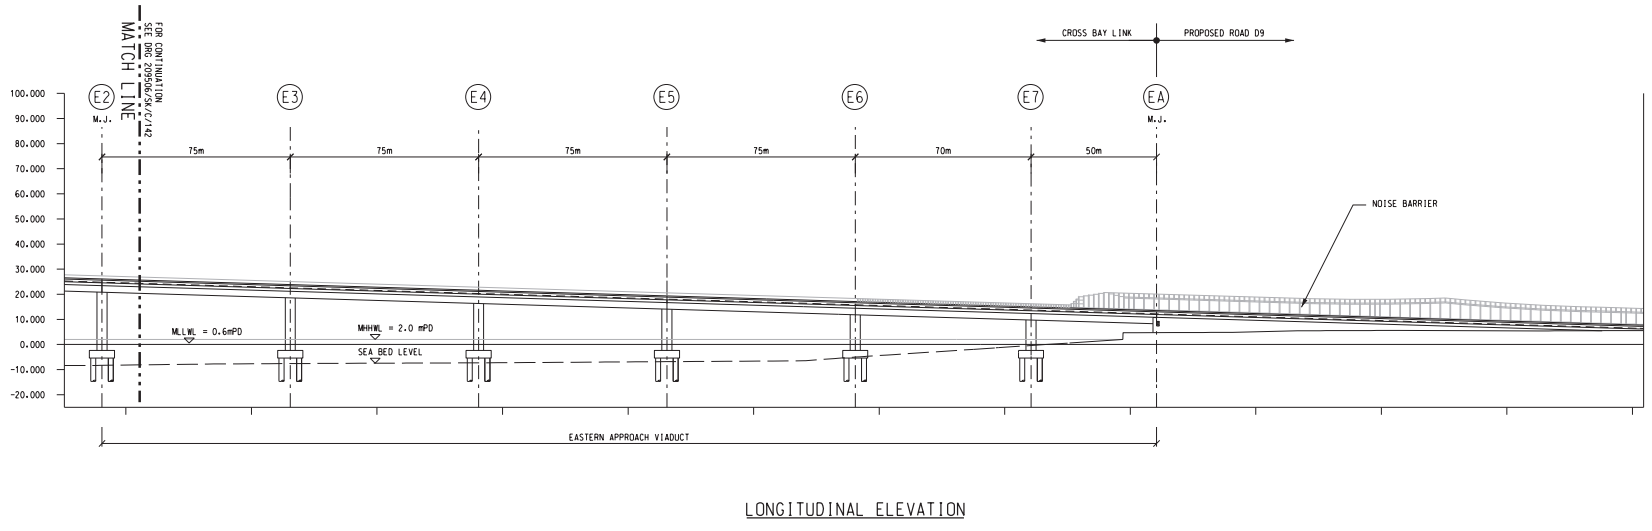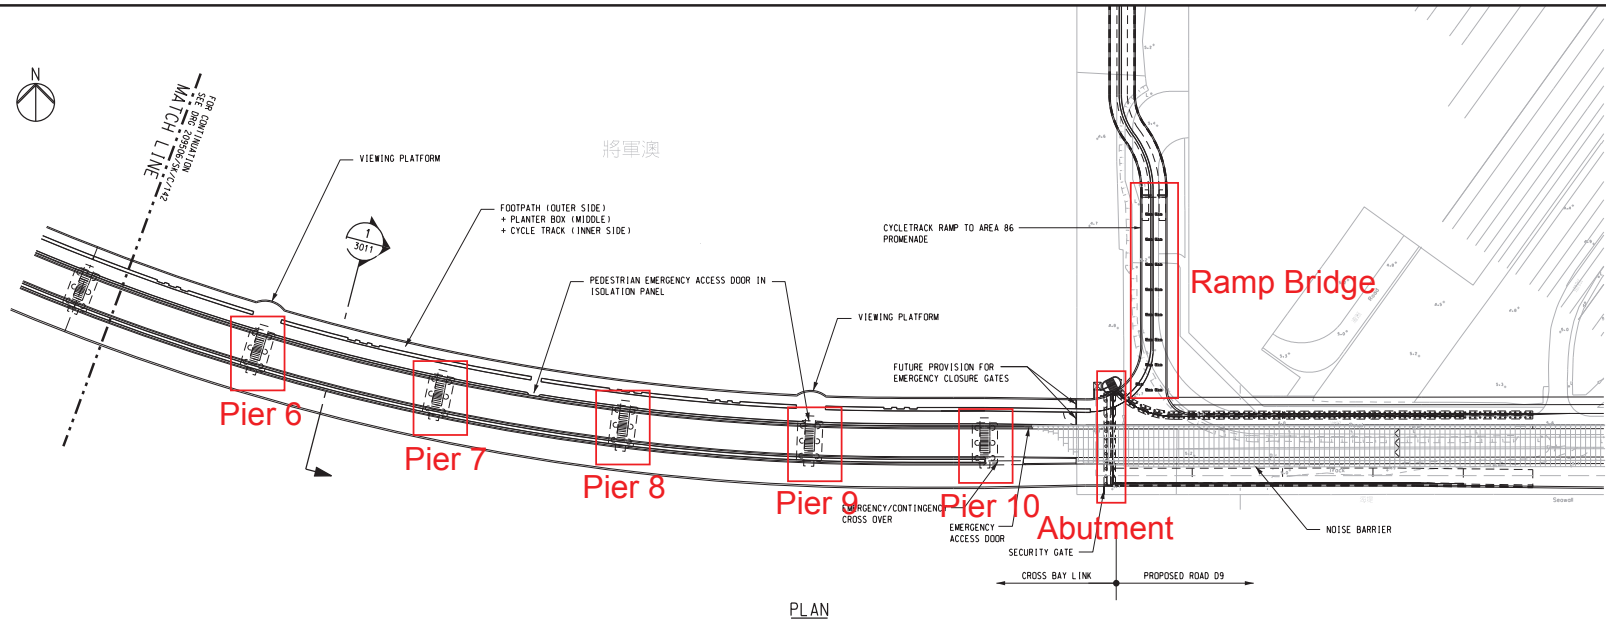

Printed by :
 File name :
 16/09/2011
 J:\K09506\ARUP\Civil\209506-CBL-3004.dwg


 土木工程拓展署
 Civil Engineering and
 Development Department


 Ove Arup & Partners
 Hong Kong Limited

Job Title
Agreement No. CE 43/2008(HY)
Cross Bay Link, Tsung Kwan O – Investigation

Drawing Title
MAIN BRIDGE
GENERAL ARRANGEMENT
SHEET 4

Rev.	Description	Date
A	DRAFT	04/11
B	SECOND ISSUE	08/11

Drawn	AL	Date	04/11
Checked	MH	Approved	SYC
Scale	1:2000 on A3		

Drawing No.	209506/CBL/3004	
Status	DRAFT	Rev. B