

將
JUNK BAY
(TSEUNG)

LEGEND:

PROPOSED PORTAL BUILDING




AGREEMENT NO. CE 42/2008 (CE)
TSUENG KWAN O - LAM TIN TUNNEL AND ASSOCIATED WORKS - WATER SUPPLY IMPACT ASSESSMENT

TUNNEL FACILITIES LAYOUT PLAN

SCALE	A3 1:2000	DATE	JAN. 2013
CHECK	--	DRAWN	LIUL
JOB No.	60097677	DRAWING No.	FIGURE 3
		REV	--

Plot File by: 2013-1-28 LIUL

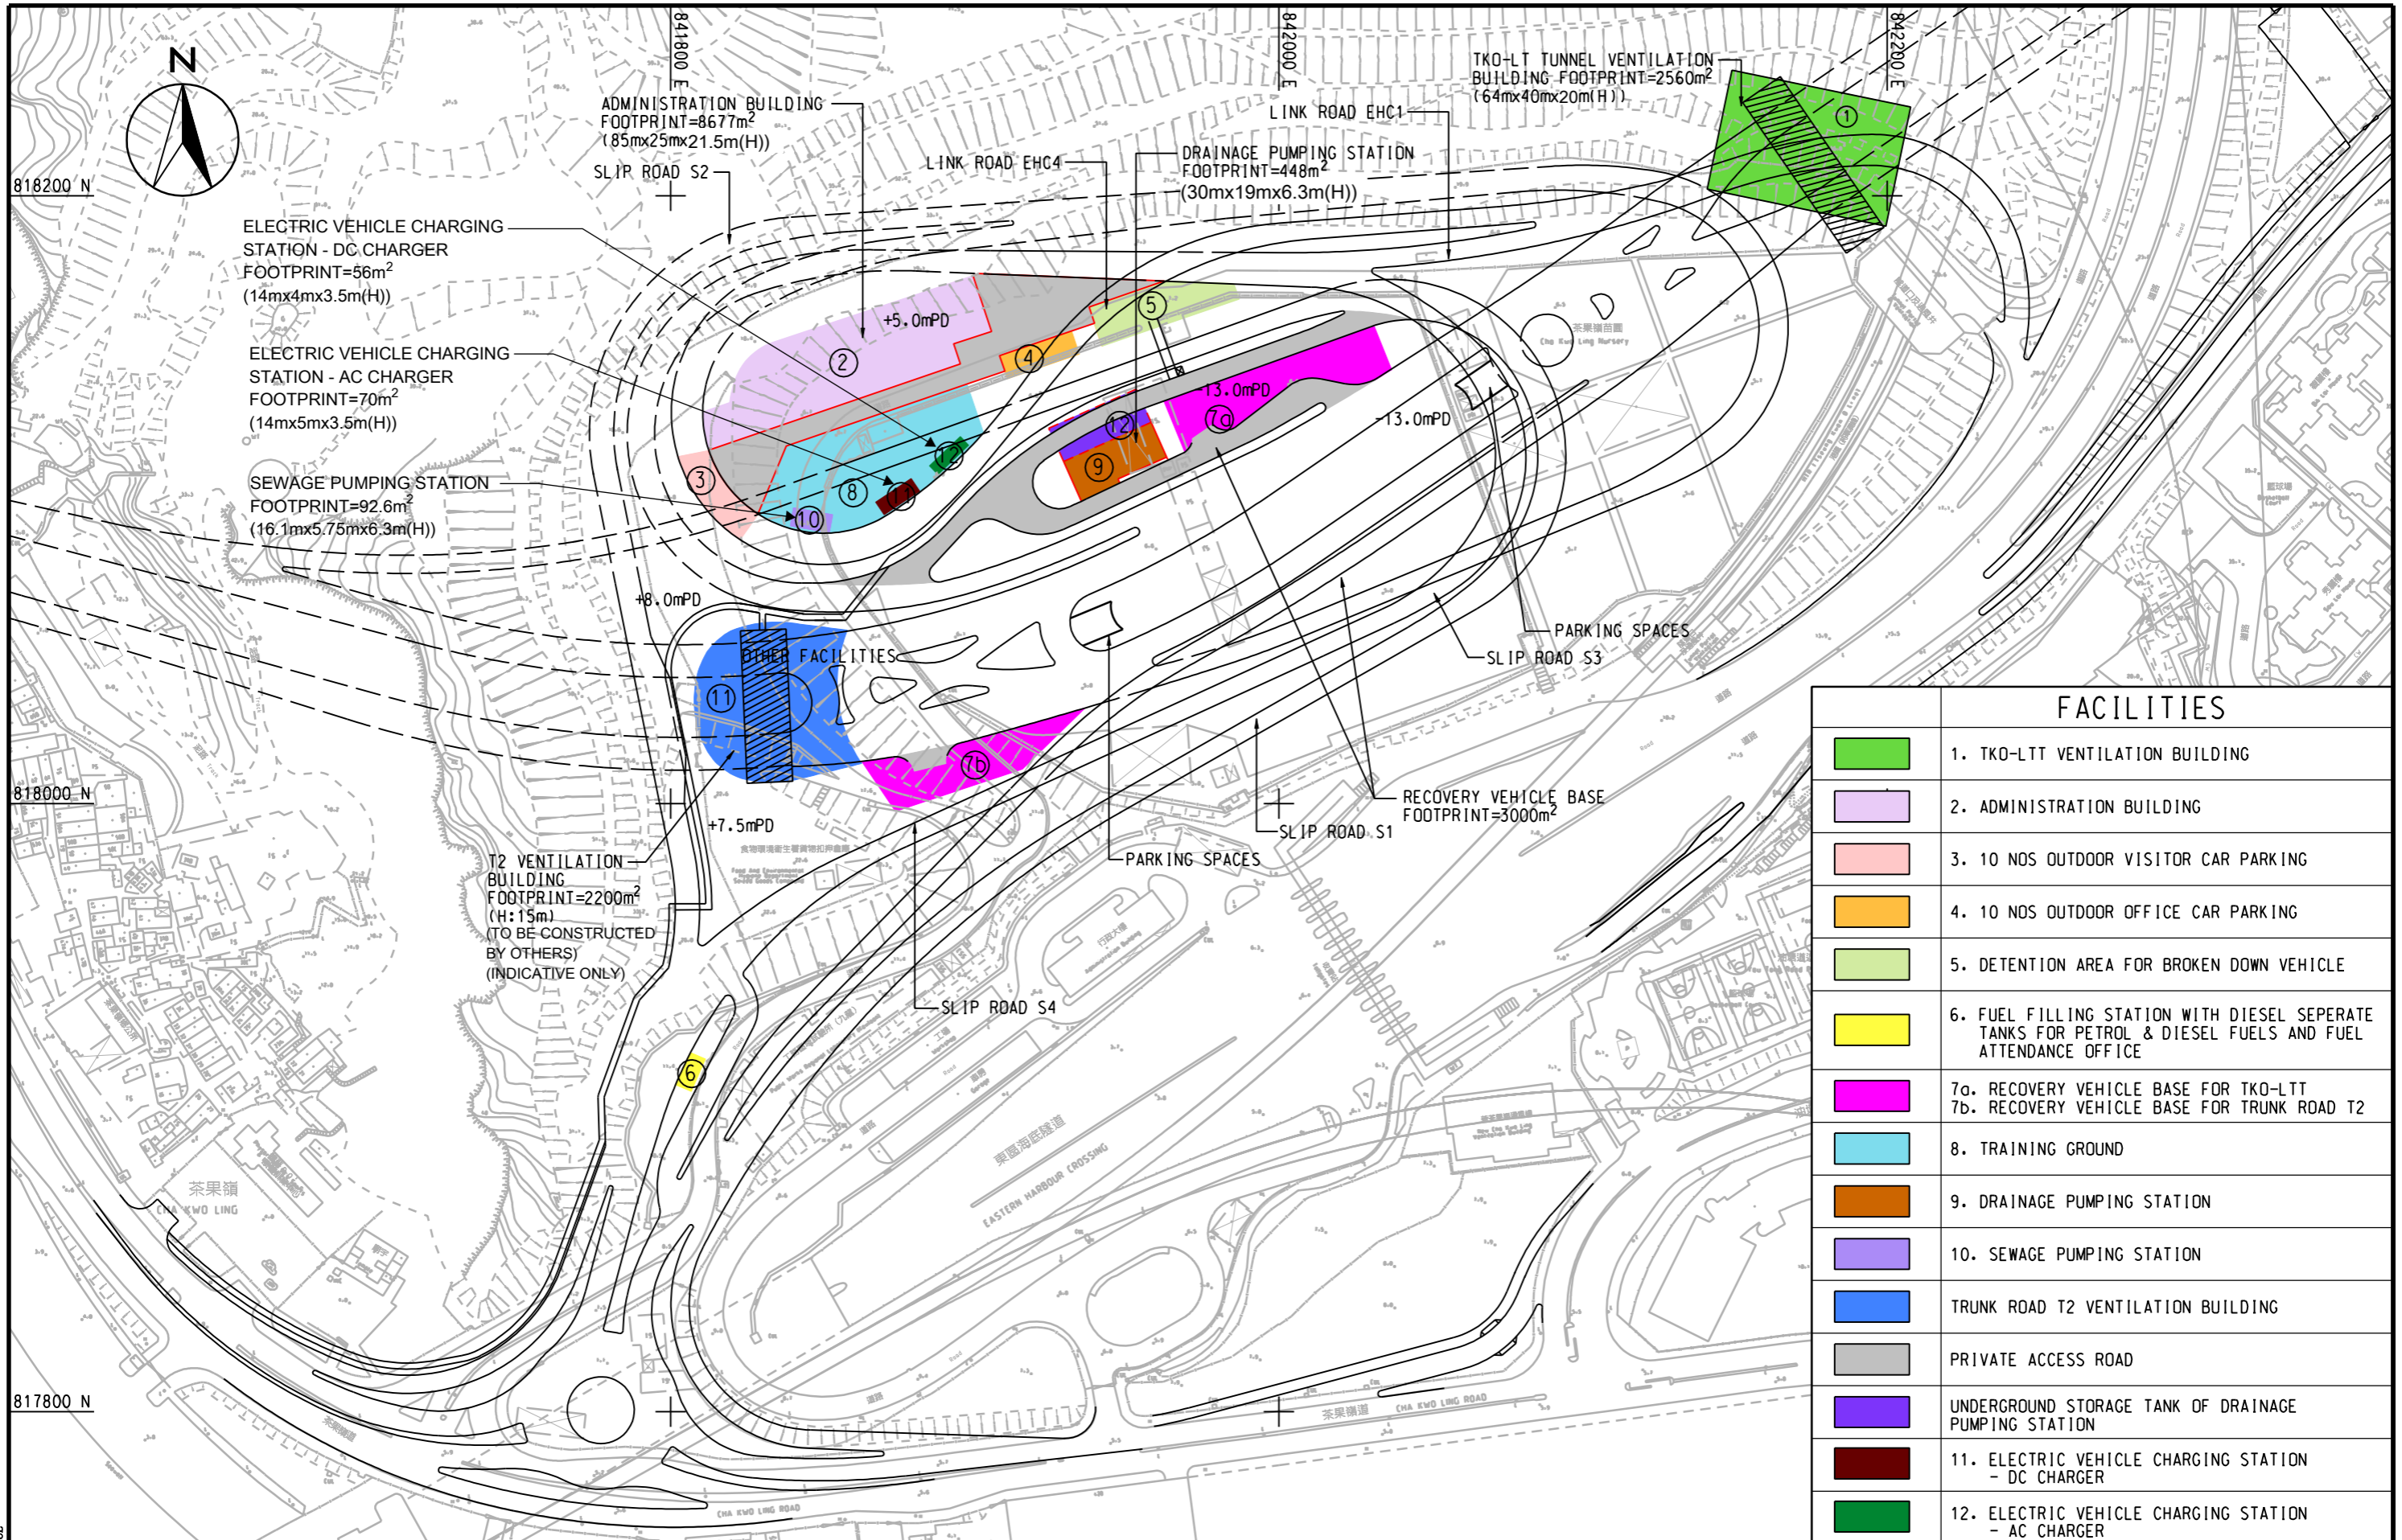

FACILITIES	
	1. TKO-LTT VENTILATION BUILDING
	2. ADMINISTRATION BUILDING
	3. 10 NOS OUTDOOR VISITOR CAR PARKING
	4. 10 NOS OUTDOOR OFFICE CAR PARKING
	5. DETENTION AREA FOR BROKEN DOWN VEHICLE
	6. FUEL FILLING STATION WITH DIESEL SEPERATE TANKS FOR PETROL & DIESEL FUELS AND FUEL ATTENDANCE OFFICE
	7a. RECOVERY VEHICLE BASE FOR TKO-LTT
	7b. RECOVERY VEHICLE BASE FOR TRUNK ROAD T2
	8. TRAINING GROUND
	9. DRAINAGE PUMPING STATION
	10. SEWAGE PUMPING STATION
	TRUNK ROAD T2 VENTILATION BUILDING
	PRIVATE ACCESS ROAD
	UNDERGROUND STORAGE TANK OF DRAINAGE PUMPING STATION
	11. ELECTRIC VEHICLE CHARGING STATION - DC CHARGER
	12. ELECTRIC VEHICLE CHARGING STATION - AC CHARGER



AGREEMENT NO. CE 42/2008 (CE)
TSEUNG KWAN O - LAM TIN TUNNEL AND ASSOCIATED WORKS - INVESTIGATION

TUNNEL FACILITIES LAYOUT PLAN

SCALE	A3 1 : 2000	DATE	MAR. 2012
CHECK	--	DRAWN	LIUL
JOB No.	60097677	DRAWING No.	FIGURE 6.1
		REV	--

Plot File by: 2012-12-4 LIUL