


LEGEND:			
---	300m ASSESSMENT AREA		
- - -	LIMIT OF WORKS AREA FOR TKOLTT		
---	TRUNK ROAD IN TUNNEL		
---	NEW ROADS		


AECOM

AGREEMENT NO. CE 42/2008 (CE)
TSEUNG KWAN O - LAM TIN TUNNEL AND ASSOCIATED WORKS - INVESTIGATION
EXTENT OF NEW ROADS UNDER THE PROJECT

SCALE	A3 1:15000	DATE	JAN. 2013
CHECK	-	DRAWN	DXL
JOB No.	60097677	DRAWING No.	FIGURE 4.3
		REV	-

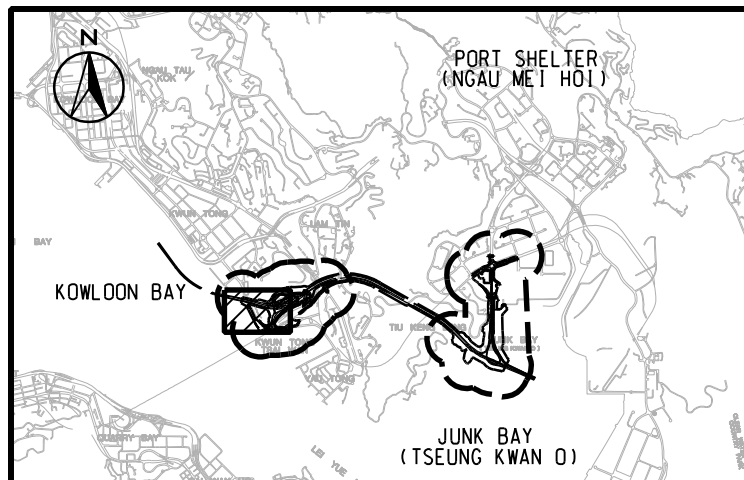

LOCATION PLAN
SCALE 1 : 90000

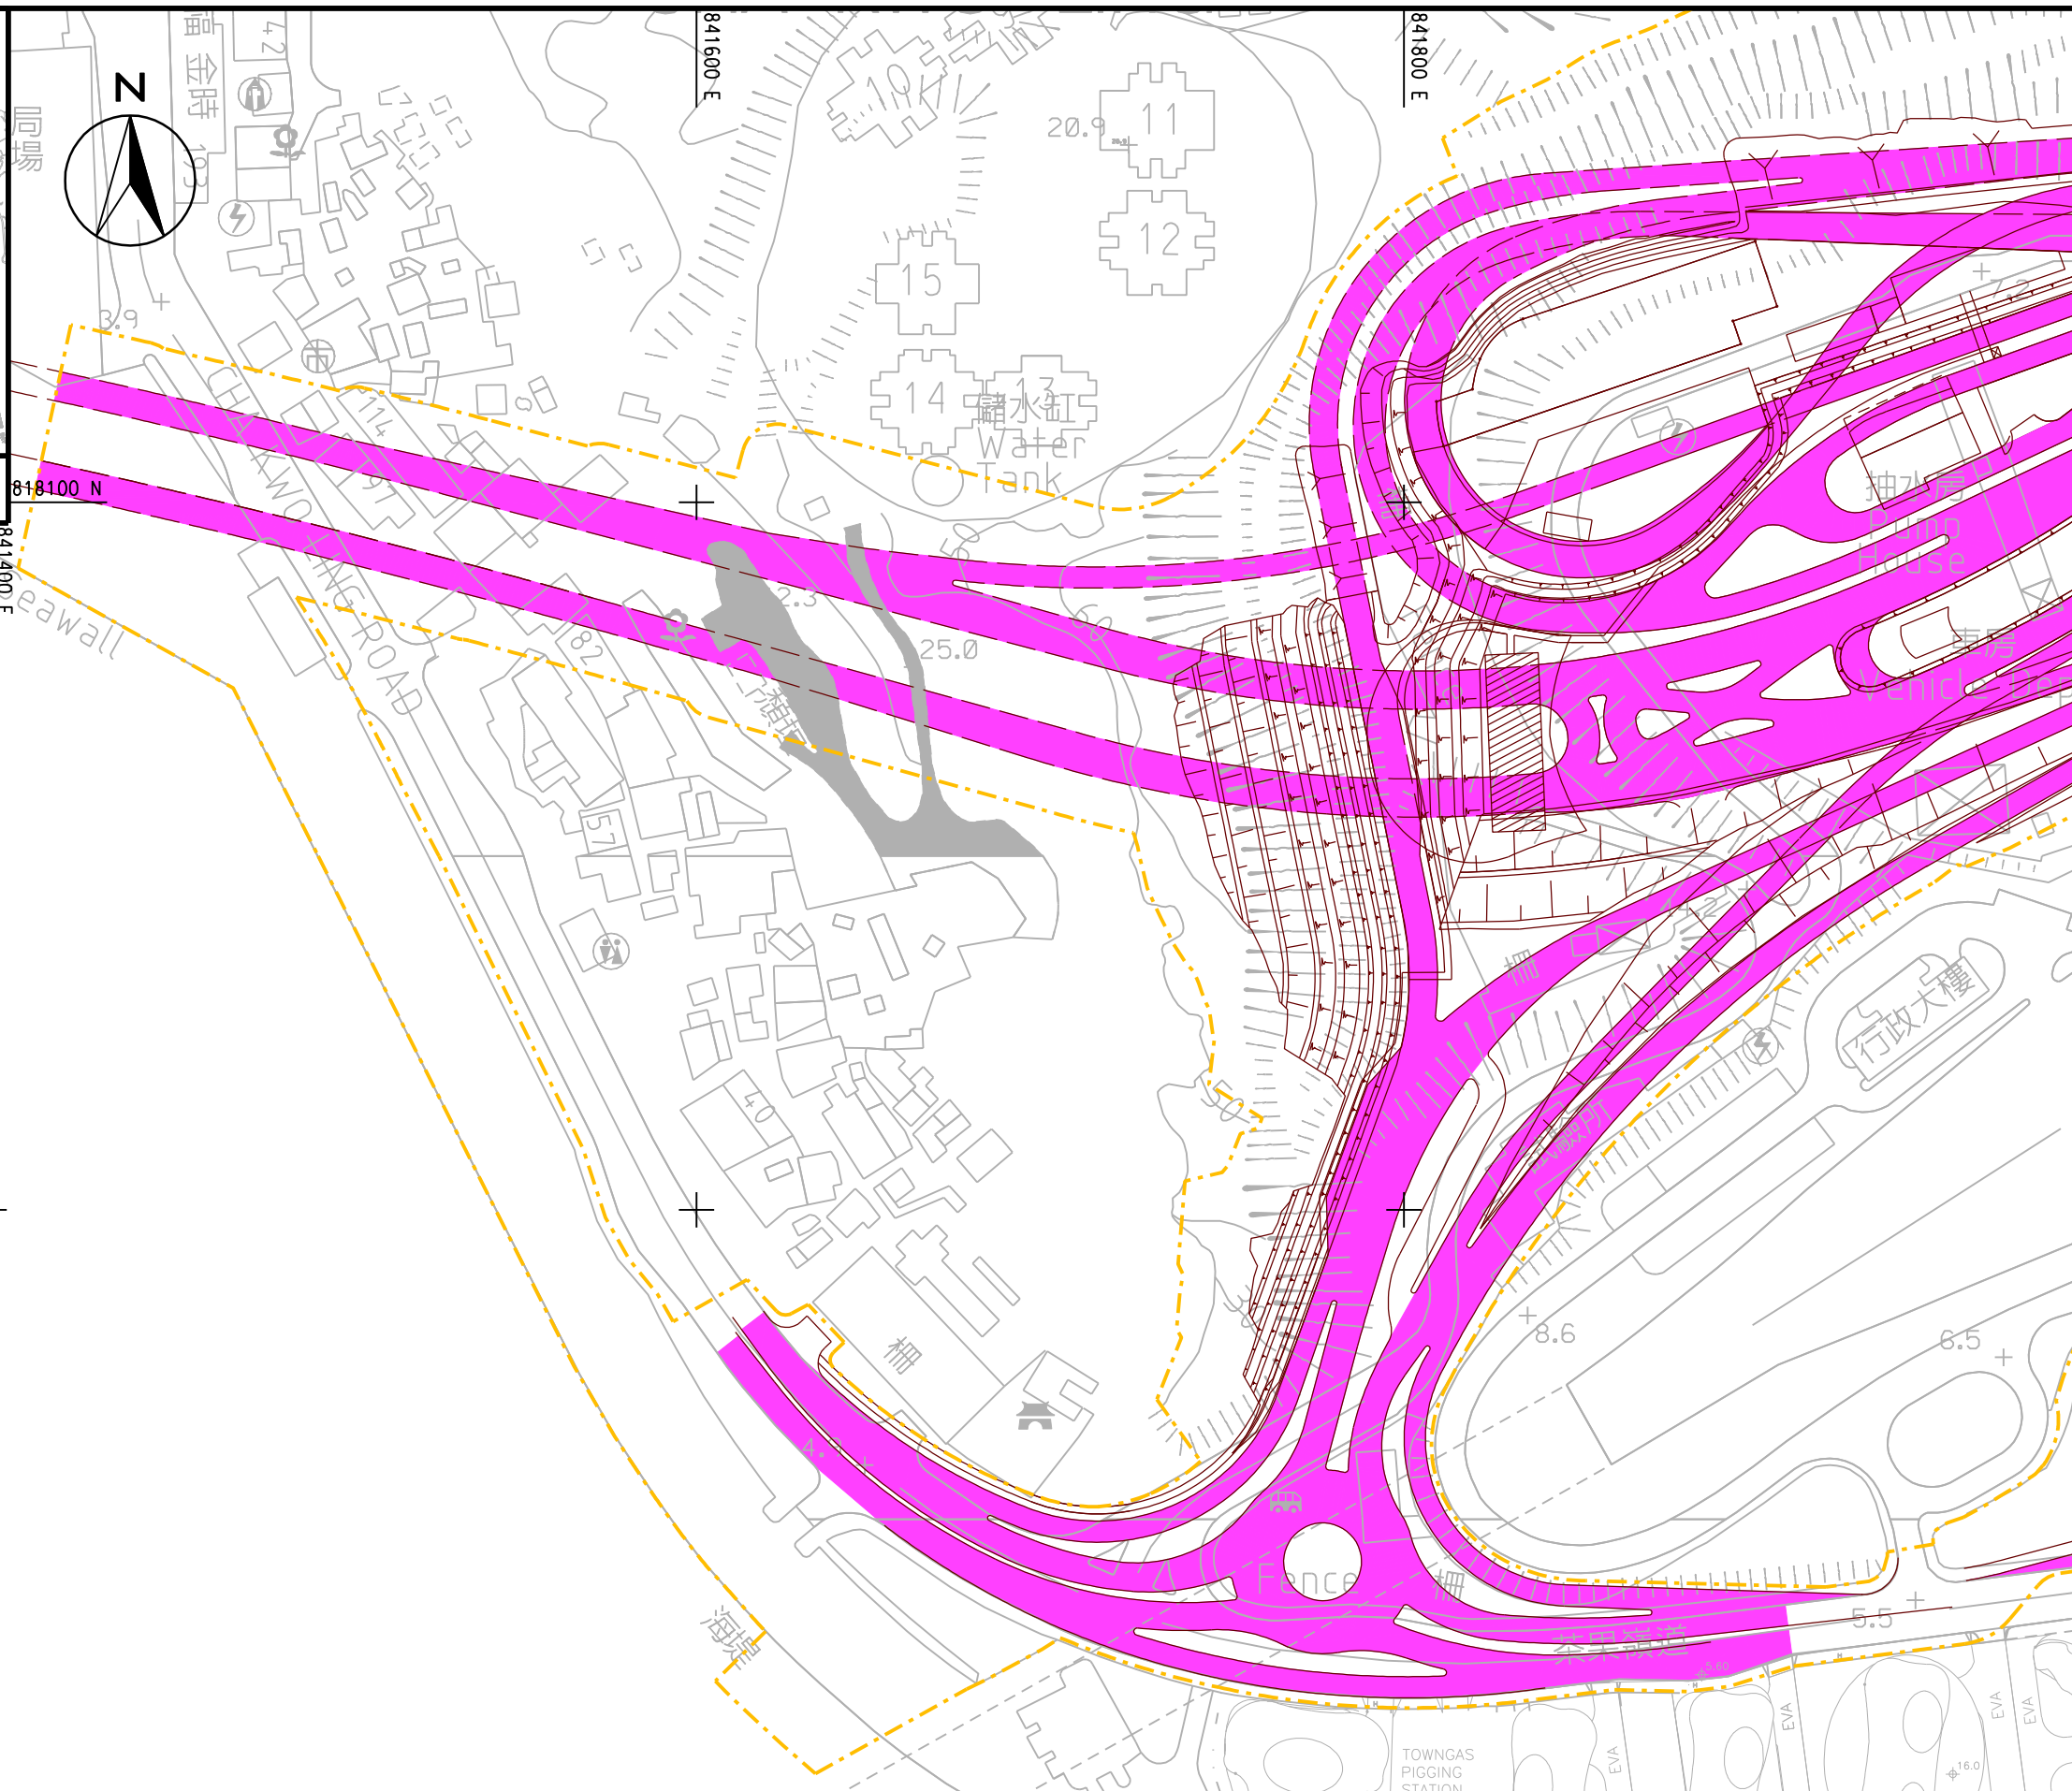


- LEGEND:**
- 300m ASSESSMENT AREA
 - - - - - LIMIT OF WORKS AREA FOR TKOLTT
 - TRUNK ROAD IN TUNNEL
 - NEW ROADS

AECOM

AGREEMENT NO. CE 42/2008 (CE)
TSEUNG KWAN O - LAM TIN TUNNEL AND ASSOCIATED WORKS - INVESTIGATION

EXTENT OF NEW ROADS UNDER THE PROJECT

SCALE	A3 1 : 2000	DATE	NOV. 2012
CHECK	--	DRAWN	HLLS
JOB No.	60097677	DRAWING No.	FIGURE 4.3a
		REV	--


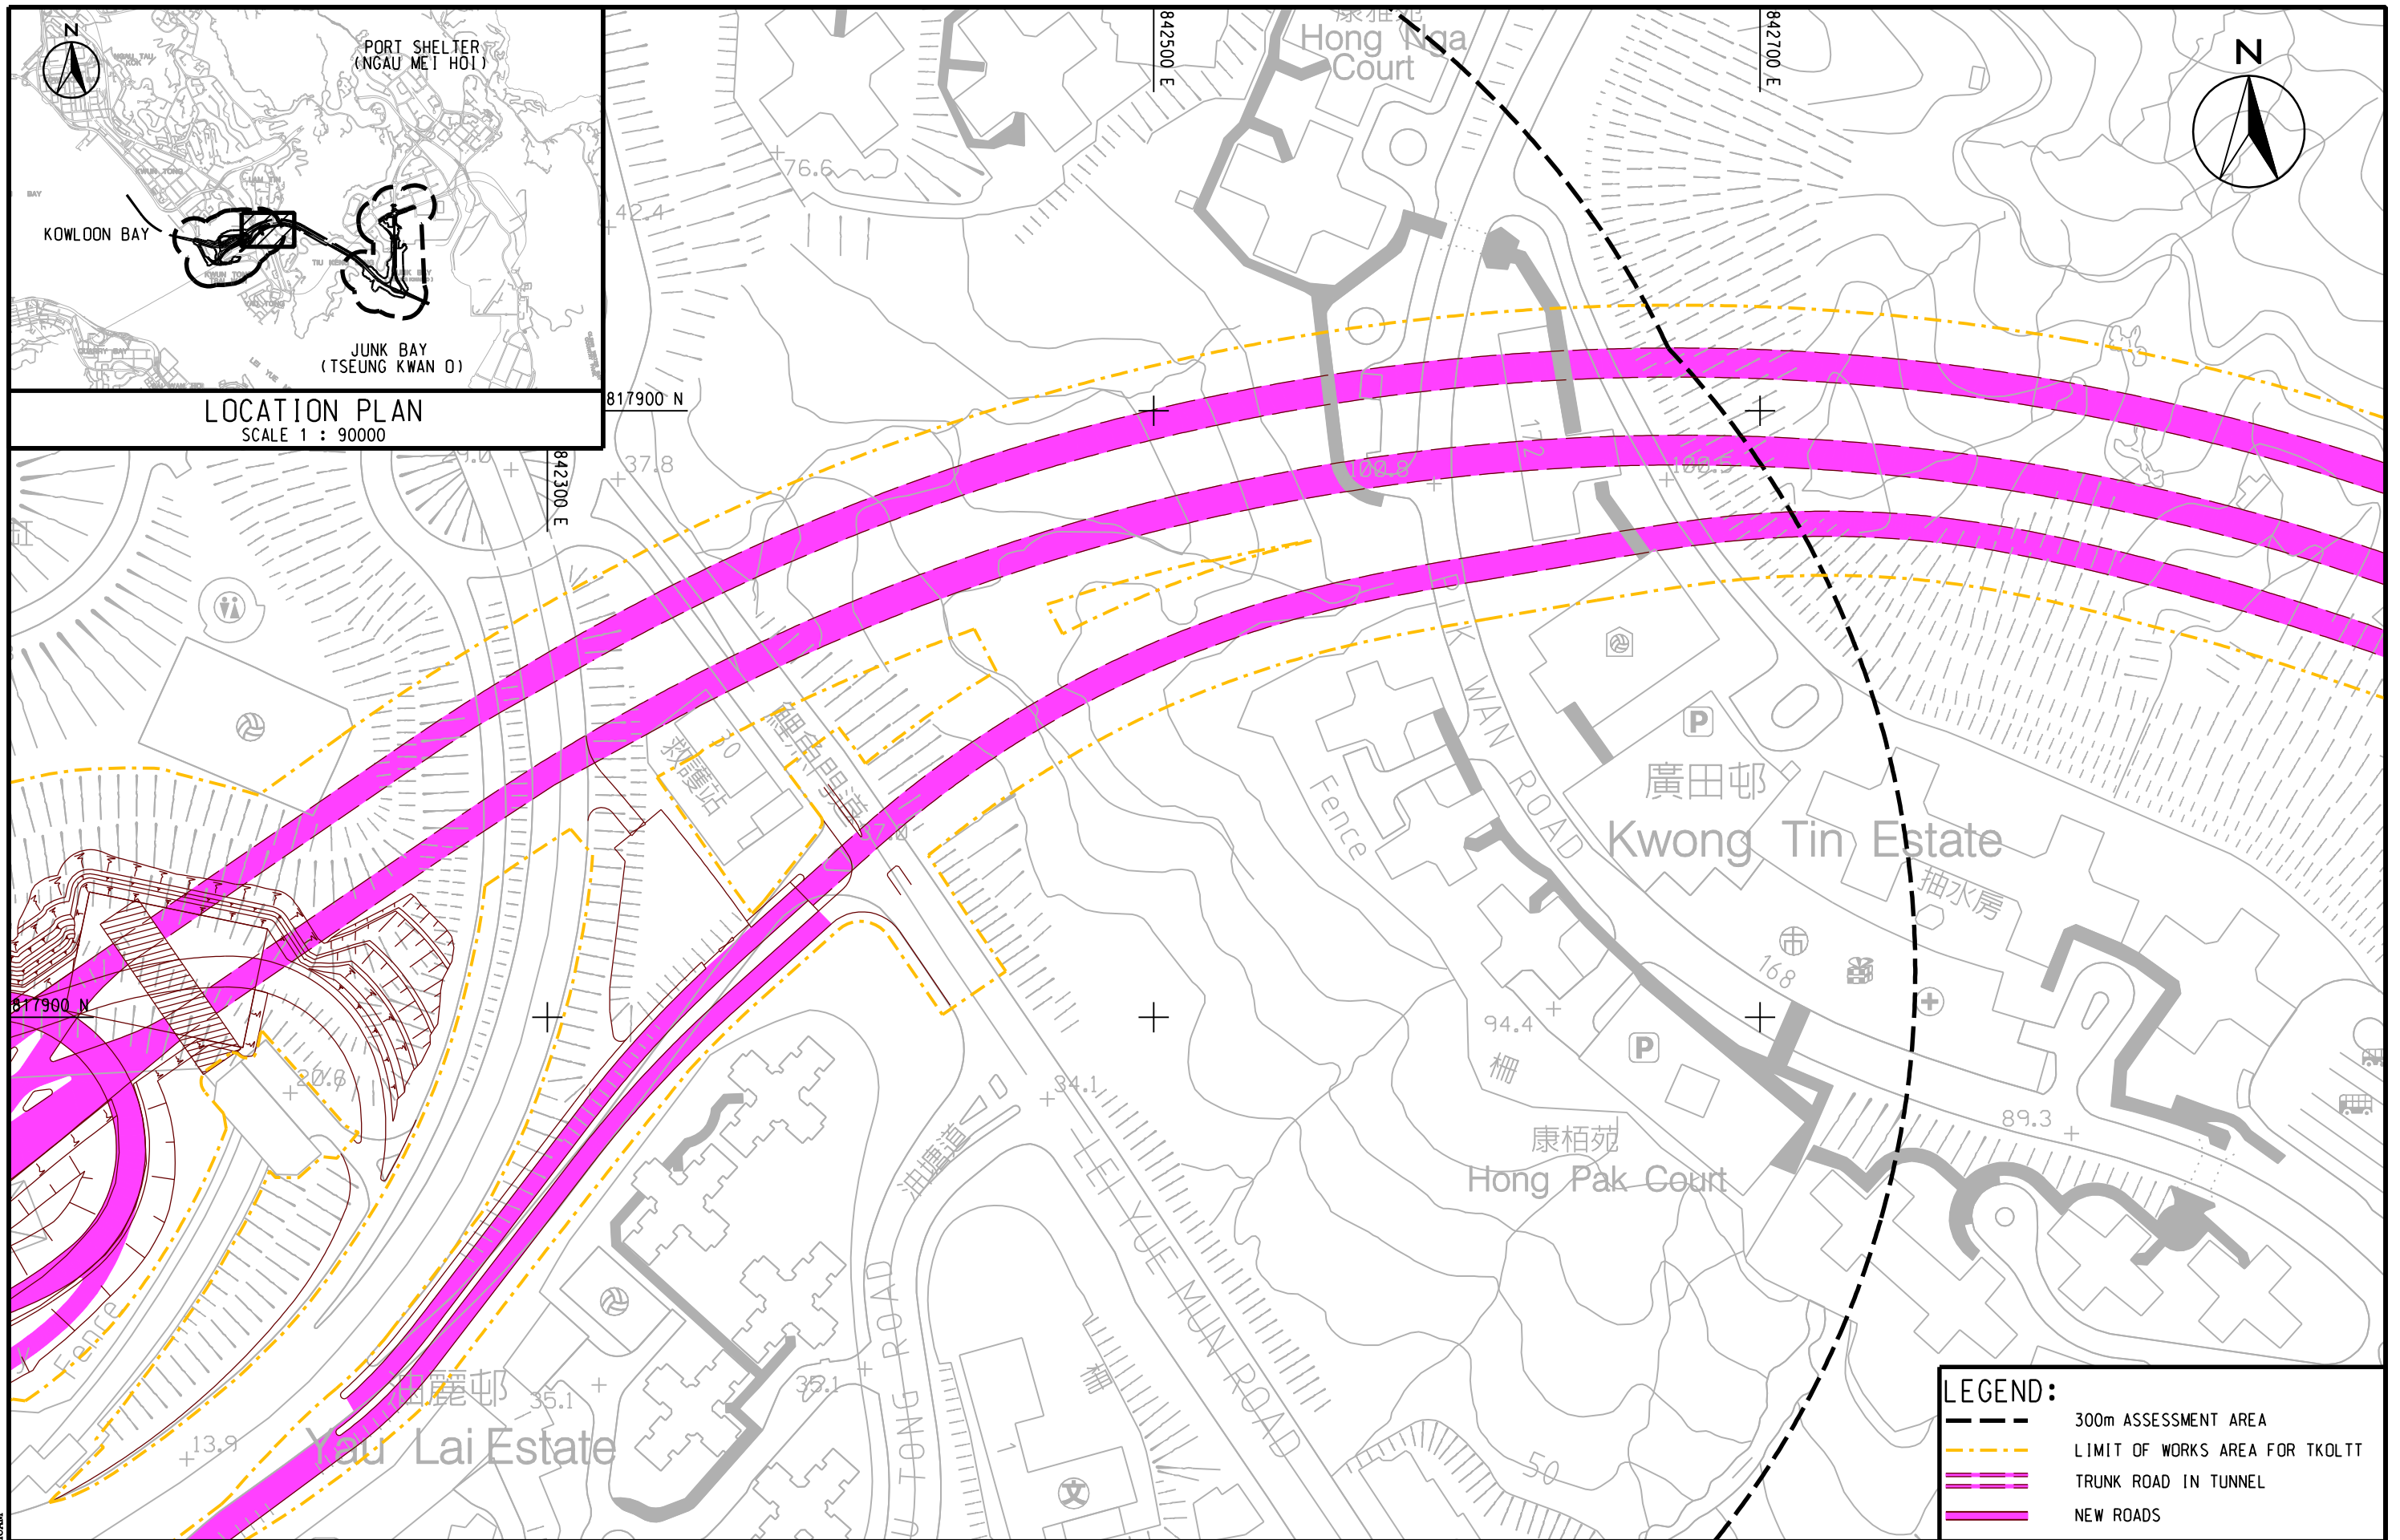


LEGEND:			
---	300m ASSESSMENT AREA		
- - -	LIMIT OF WORKS AREA FOR TKLTT		
---	TRUNK ROAD IN TUNNEL		
---	NEW ROADS		

AECOM

AGREEMENT NO. CE 42/2008 (CE)
TSEUNG KWAN O - LAM TIN TUNNEL AND ASSOCIATED WORKS - INVESTIGATION
EXTENT OF NEW ROADS UNDER THE PROJECT



SCALE	A3 1 : 2000	DATE	NOV. 2012
CHECK	--	DRAWN	HLLS
JOB No.	60097677	DRAWING No.	FIGURE 4.3c
		REV	--

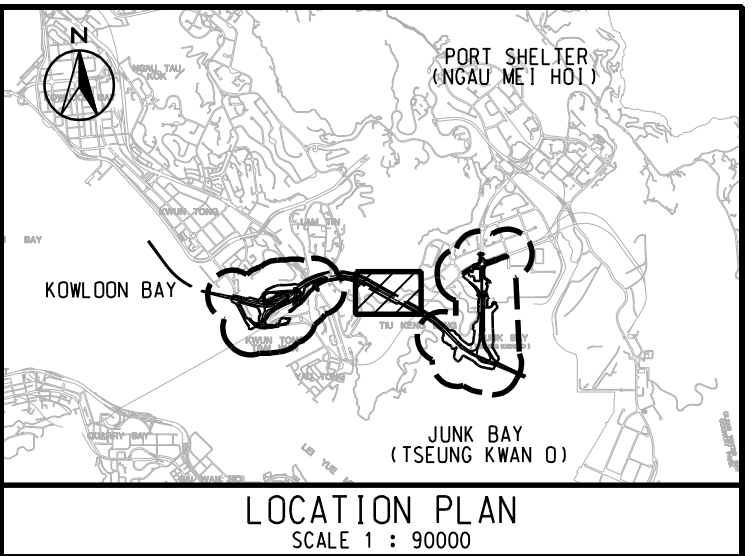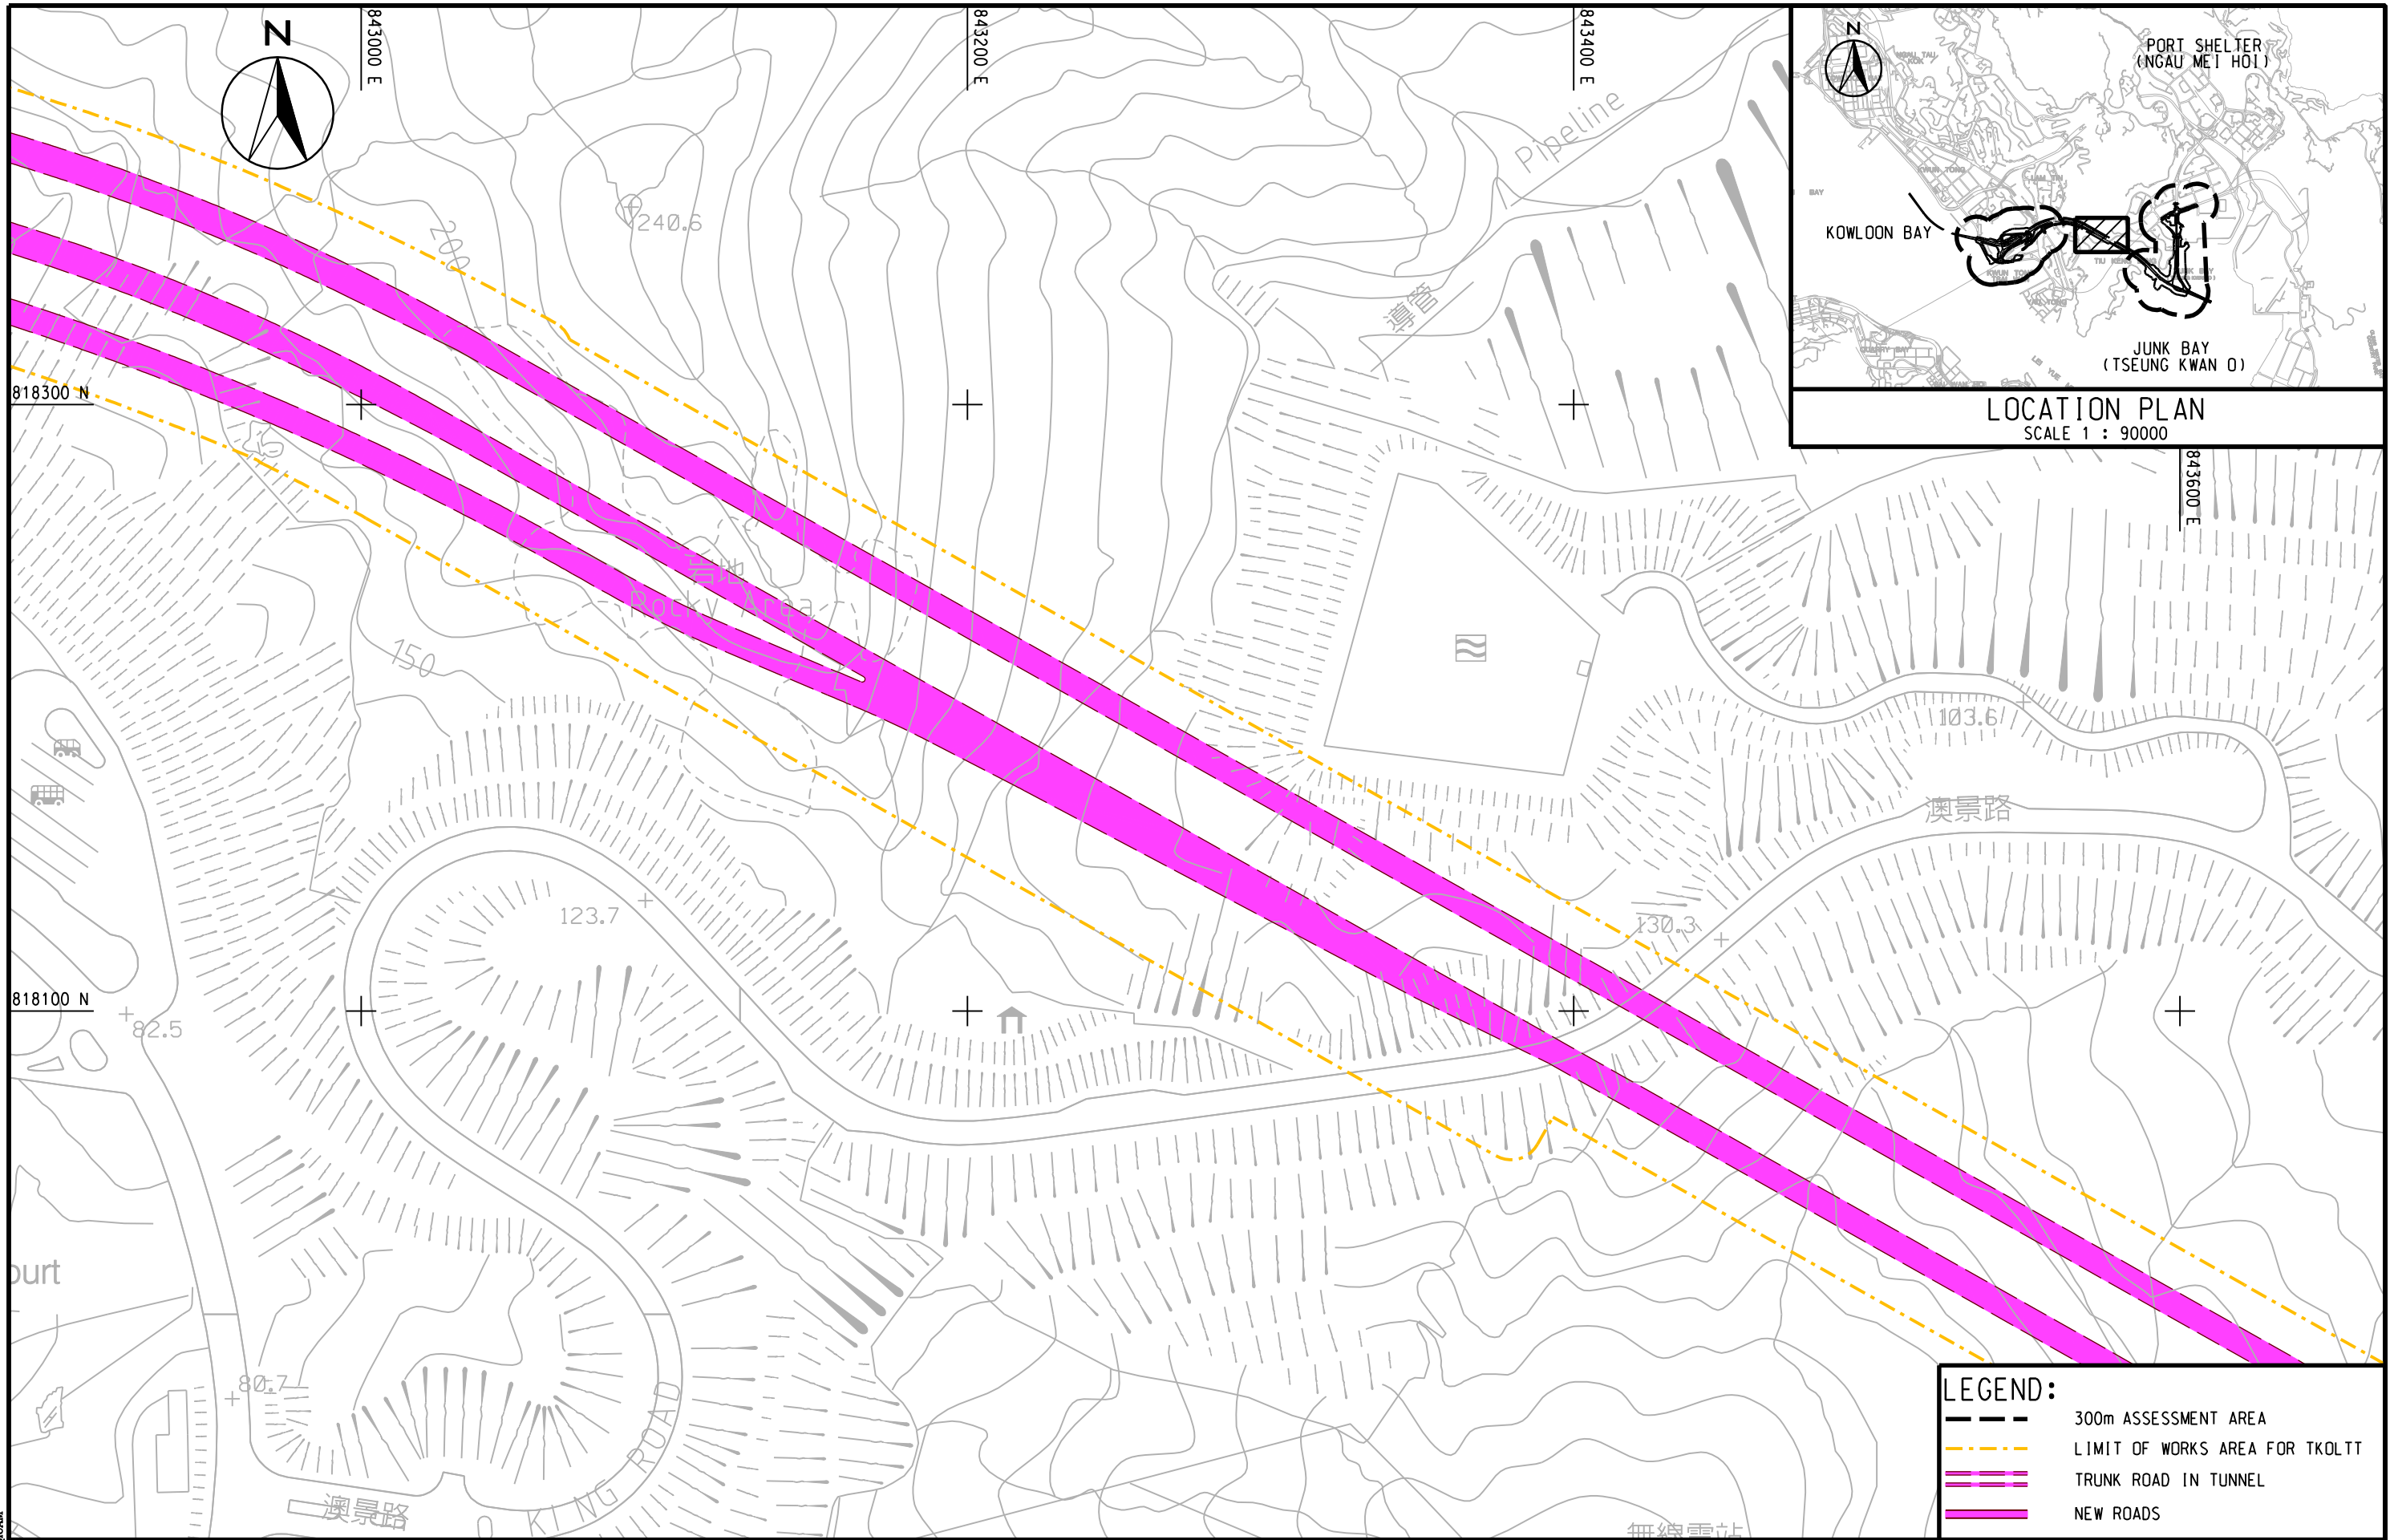

LEGEND:			
---	300m ASSESSMENT AREA		
- - -	LIMIT OF WORKS AREA FOR TKOLT		
---	TRUNK ROAD IN TUNNEL		
---	NEW ROADS		

	AGREEMENT NO. CE 42/2008 (CE)				SCALE	A3 1 : 2000	DATE	NOV. 2012
	TSEUNG KWAN O - LAM TIN TUNNEL AND ASSOCIATED WORKS - INVESTIGATION				CHECK	--	DRAWN	HLLS
	EXTENT OF NEW ROADS UNDER THE PROJECT				JOB No.	60097677	DRAWING No.	FIGURE 4.3d
							REV	--

Plot File by : 1/15/2013 Q1040

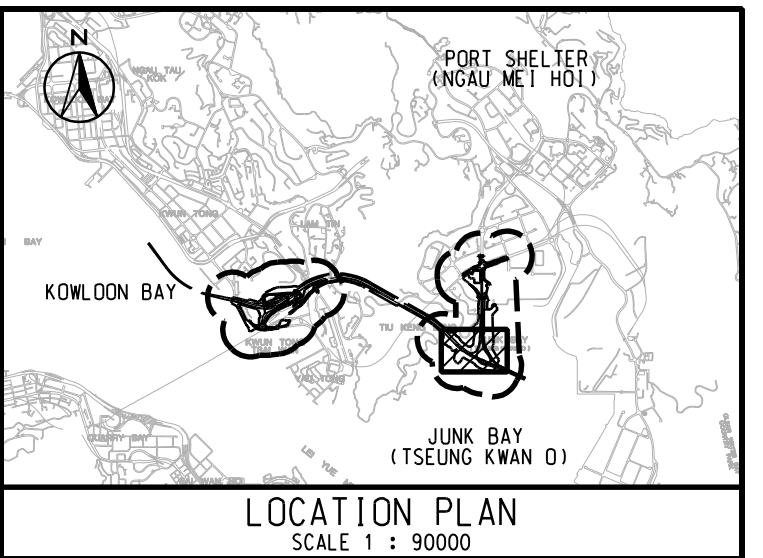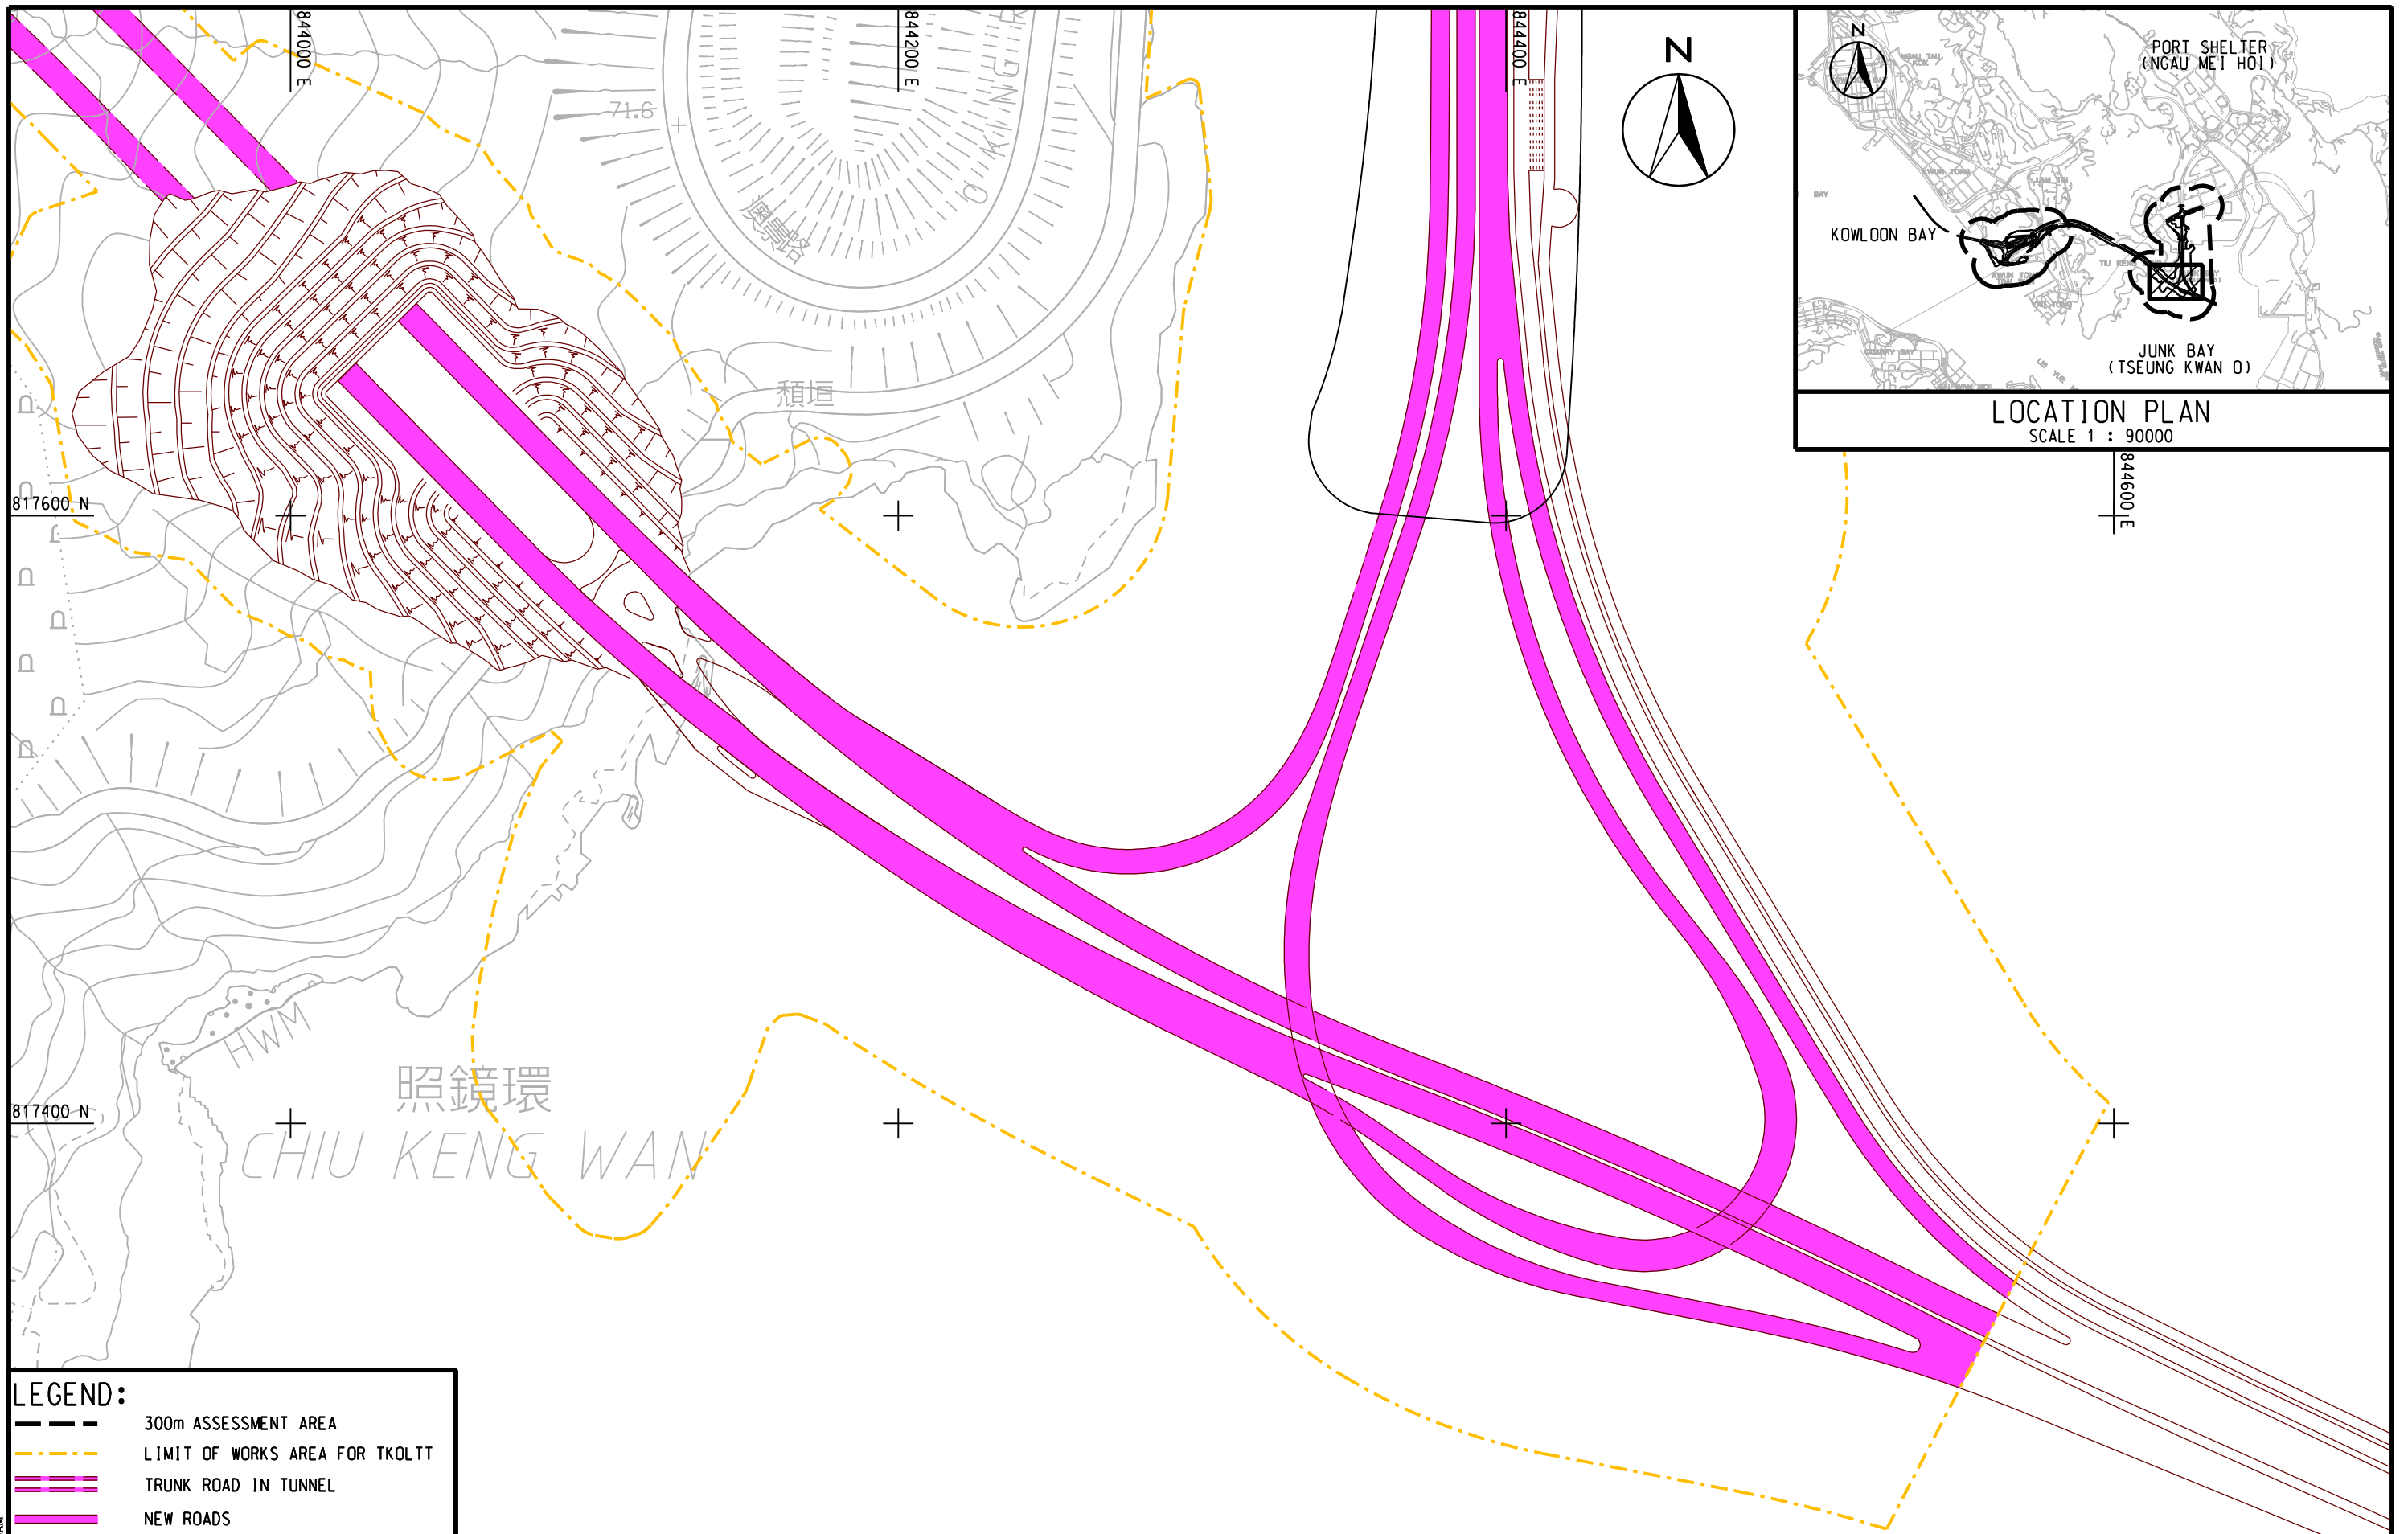

LEGEND:



- 300m ASSESSMENT AREA
- - - - - LIMIT OF WORKS AREA FOR TKOLTT
- TRUNK ROAD IN TUNNEL
- NEW ROADS




AGREEMENT NO. CE 42/2008 (CE)
TSEUNG KWAN O - LAM TIN TUNNEL AND ASSOCIATED WORKS - INVESTIGATION
EXTENT OF NEW ROADS UNDER THE PROJECT



SCALE	A3 1 : 2000	DATE	NOV. 2012
CHECK	--	DRAWN	WLLS
JOB No.	60097677	DRAWING No.	FIGURE 4.3f
		REV	--

Plot File by : J1/G2013 Q1010

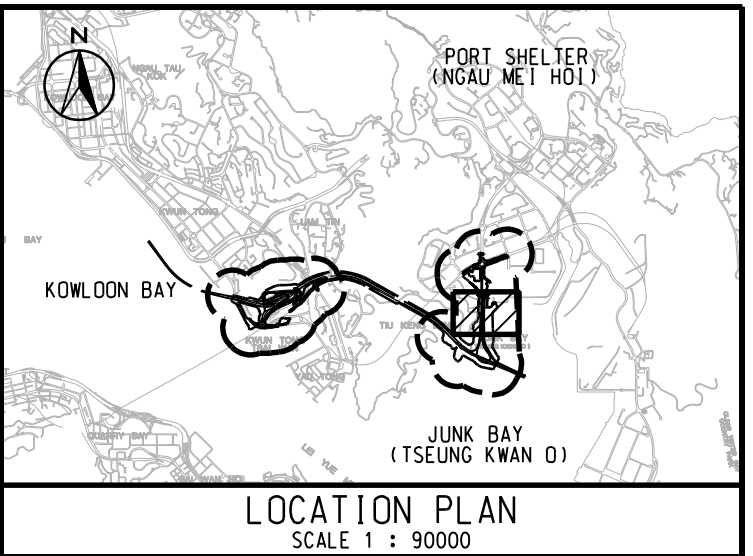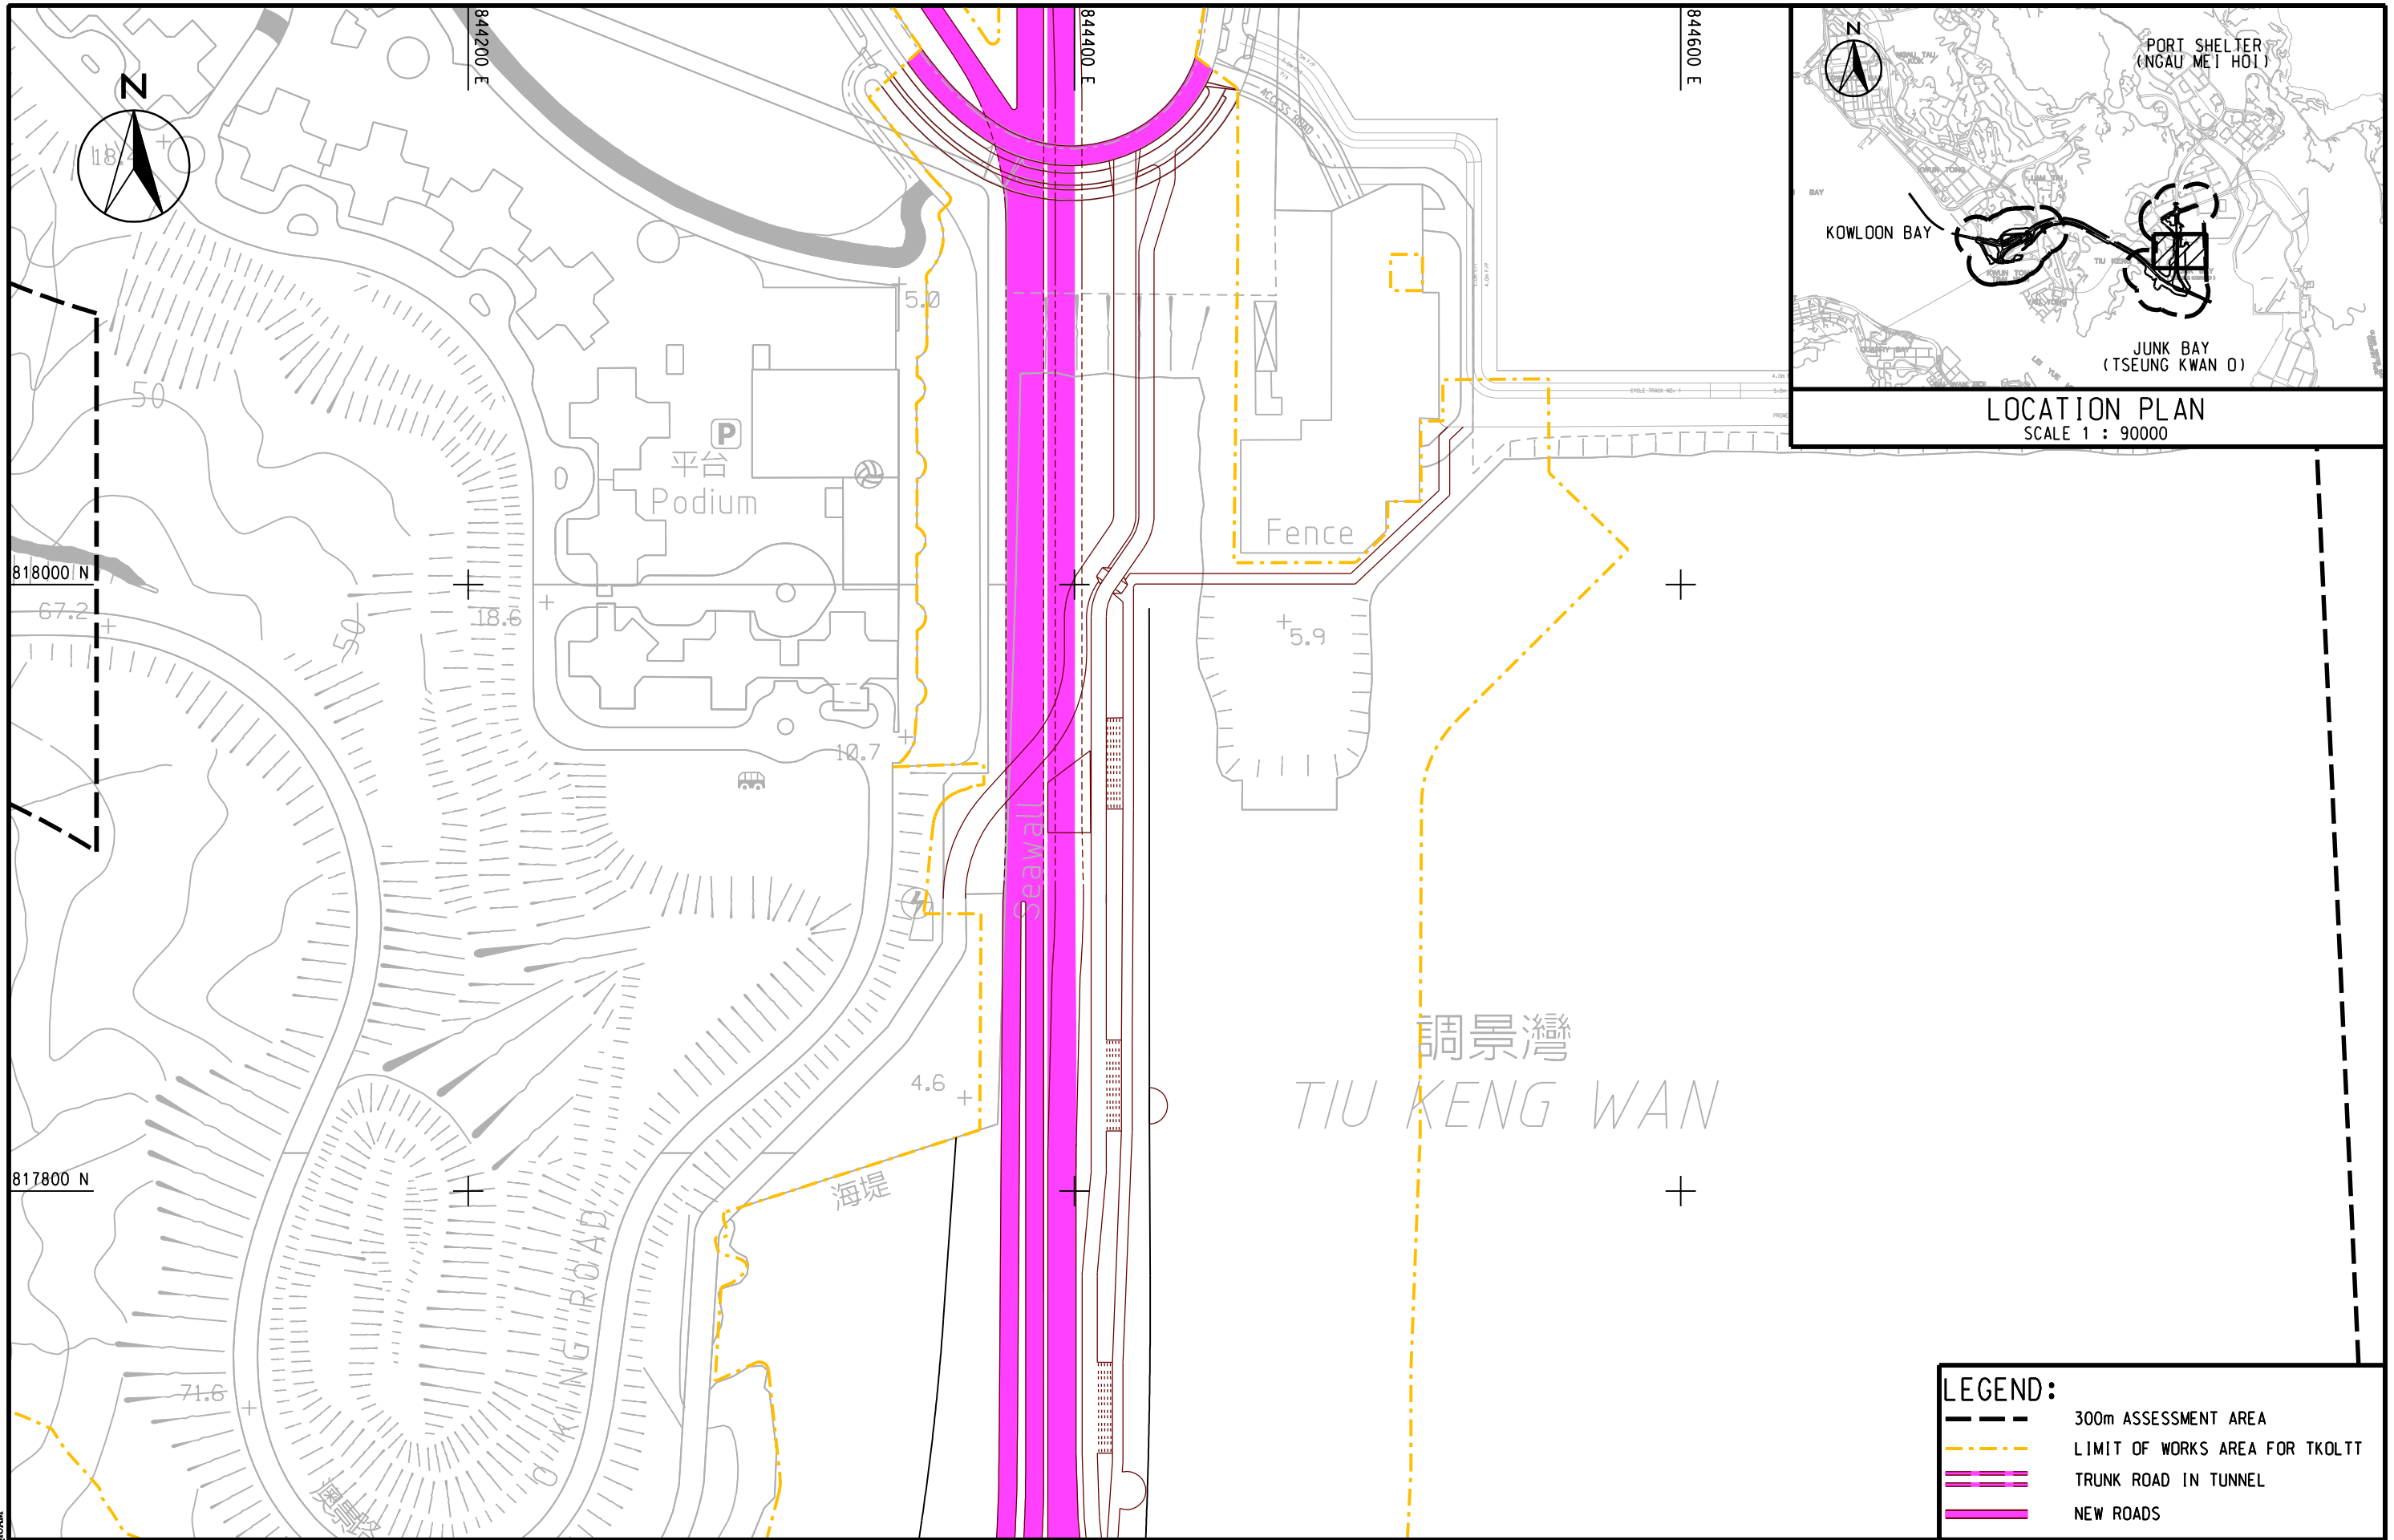

LEGEND:			
---	300m ASSESSMENT AREA		
- - - -	LIMIT OF WORKS AREA FOR TKOLT		
---	TRUNK ROAD IN TUNNEL		
---	NEW ROADS		

	AGREEMENT NO. CE 42/2008 (CE) TSEUNG KWAN O - LAM TIN TUNNEL AND ASSOCIATED WORKS - INVESTIGATION				SCALE	A3 1 : 2000	DATE	JAN. 2013	
	EXTENT OF NEW ROADS UNDER THE PROJECT				CHECK	--	DRAWN	HLLS	
					JOB No.	60097677	DRAWING No.	FIGURE 4.3g	REV

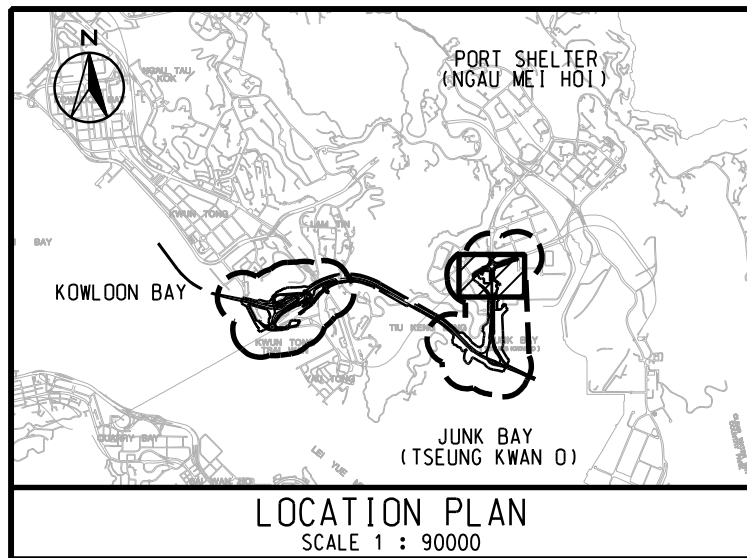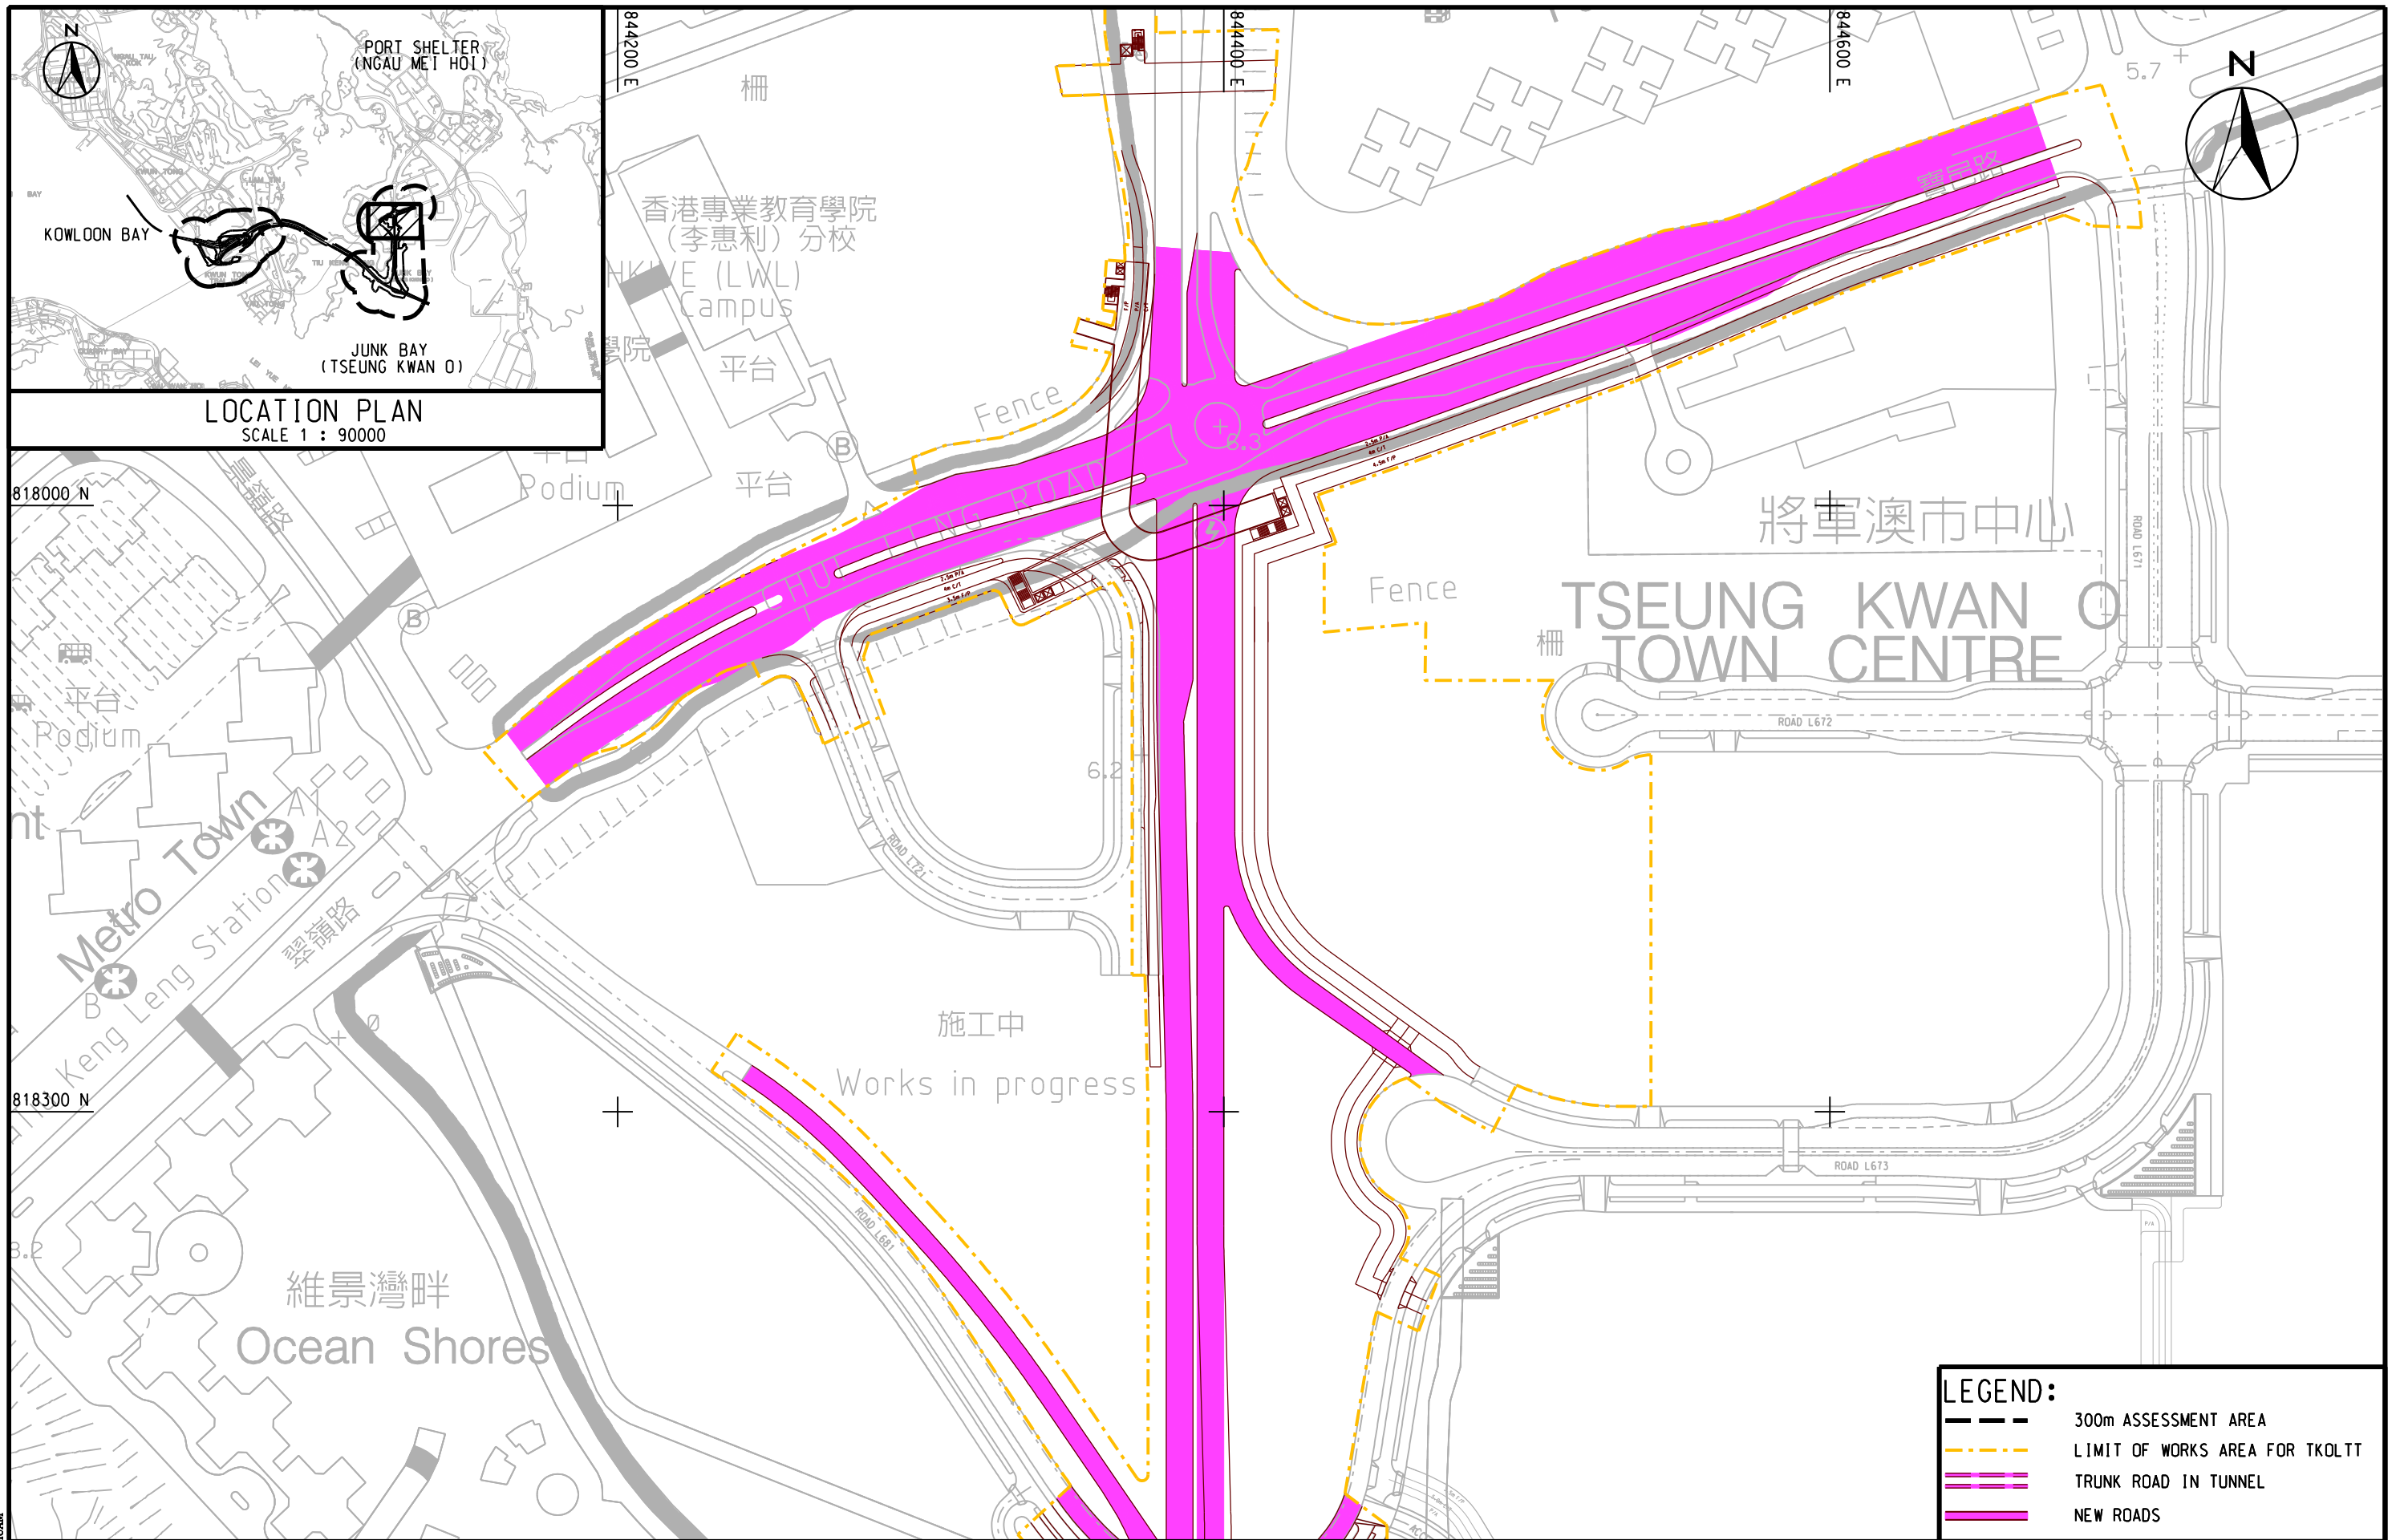

LEGEND:			
---	300m ASSESSMENT AREA		
- - -	LIMIT OF WORKS AREA FOR TKLTT		
---	TRUNK ROAD IN TUNNEL		
---	NEW ROADS		

	AGREEMENT NO. CE 42/2008 (CE)		SCALE	A3 1 : 2000	DATE	JAN. 2013
	TSEUNG KWAN O - LAM TIN TUNNEL AND ASSOCIATED WORKS - INVESTIGATION		CHECK	--	DRAWN	HLLS
	EXTENT OF NEW ROADS UNDER THE PROJECT		JOB No.	60097677	DRAWING No.	FIGURE 4.3h
					REV	--