





ARUP 奥雅納工程顧問

Ove Arup & Partners Hong Kong Limited 合 約 編 號 Agreement No. CE 53/2008 (CE) 落馬洲河套地區發展規劃及工程研究 - 勘查研究 Planning and Engineering Study on


Development of Lok Ma Chau Loop - Investigation

規劃及發展管制大綱

Review of Planning and Development Control Framework 1 of 5

11.1a

圖例 Scale AS SHOWN

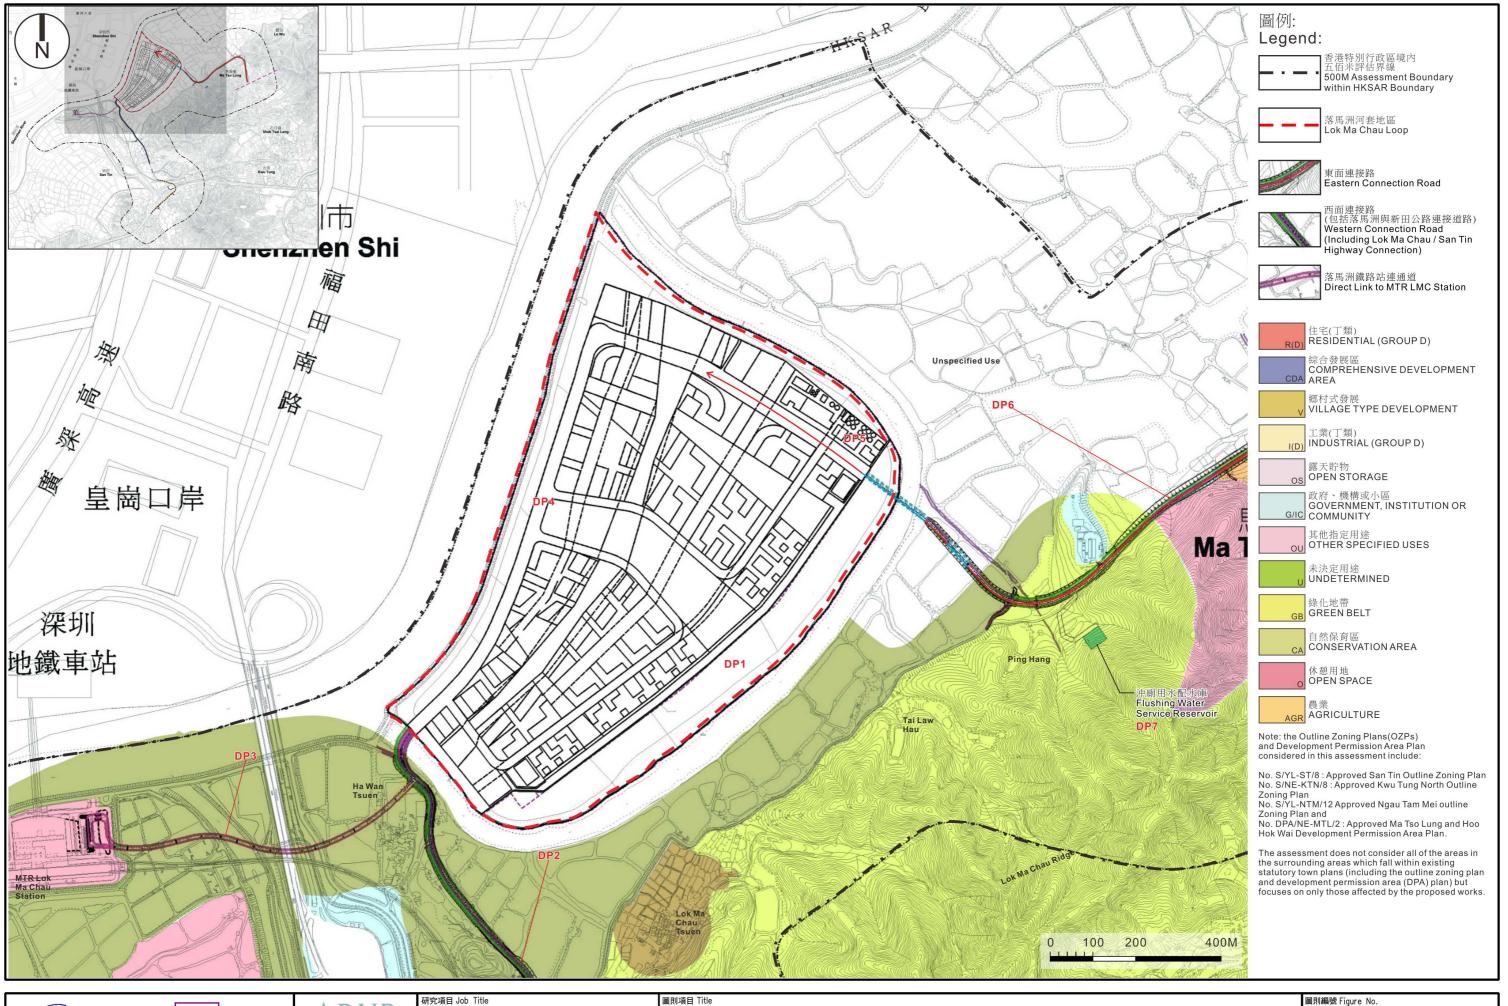






奧雅納工程顧問

合 約 編 號 Agreement No. CE 53/2008 (CE) 落馬洲河套地區發展規劃及工程研究 - 勘查研究 Ove Arup & Partners Hong Kong Limited Planning and Engineering Study on Development of Lok Ma Chau Loop - Investigation

Review of Planning and Development Control Framework 2 of 5

11.1b

圖例 Scale AS SHOWN 修訂編號

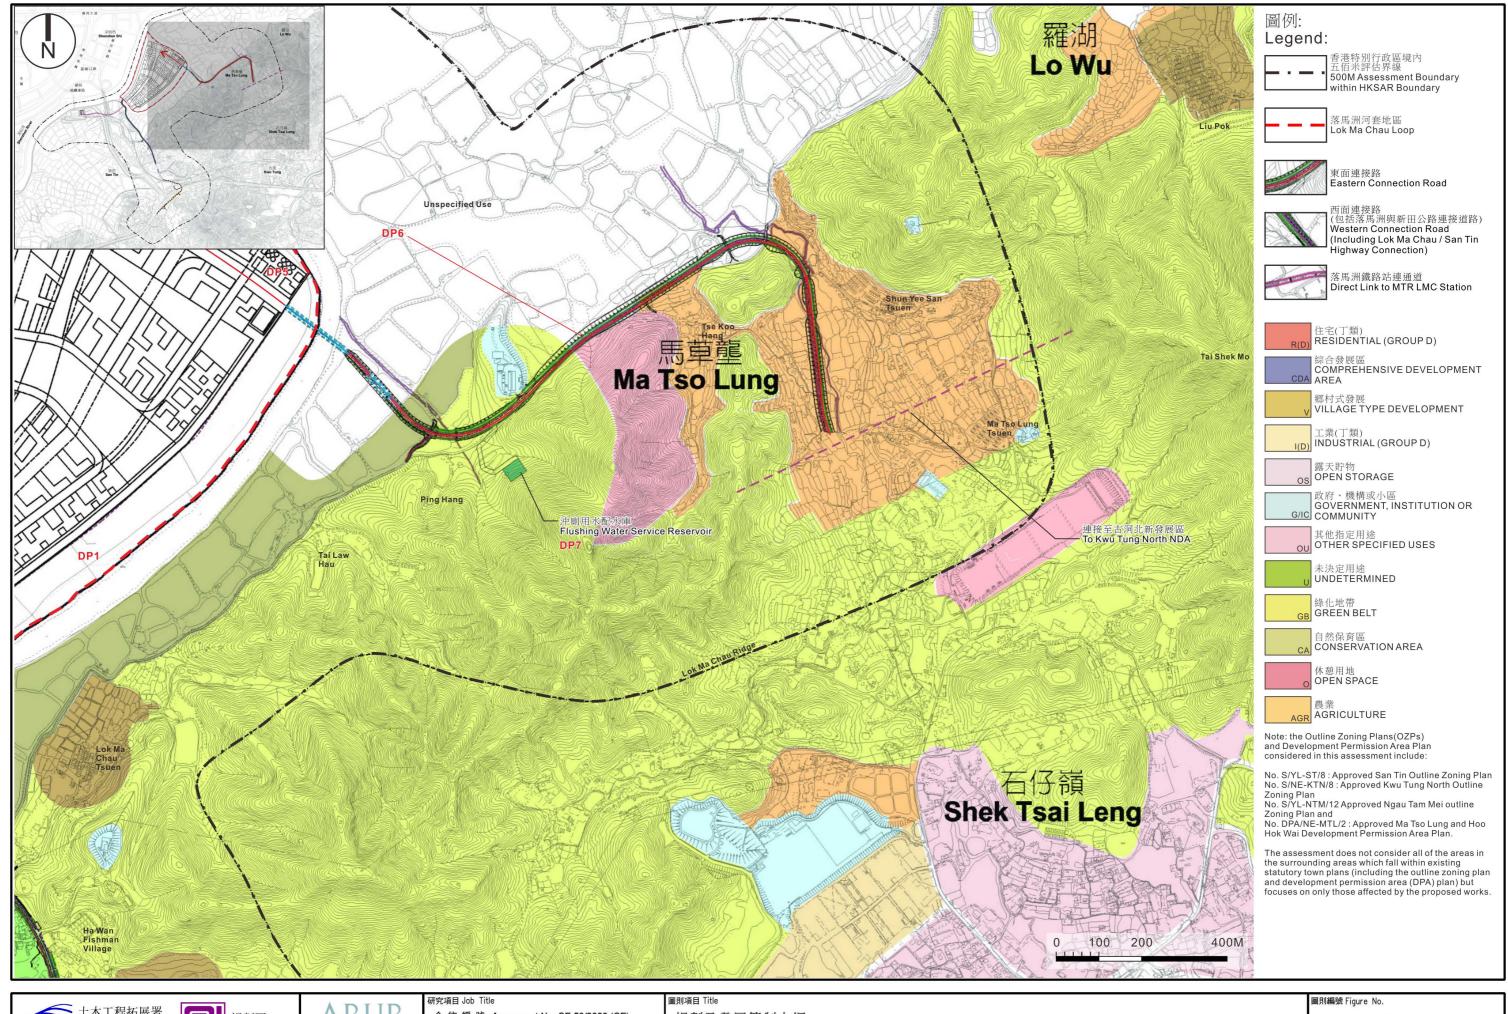





奧雅納工程顧問

合 約 編 號 Agreement No. CE 53/2008 (CE) 落馬洲河套地區發展規劃及工程研究 - 勘查研究 Ove Arup & Partners Hong Kong Limited Planning and Engineering Study on Development of Lok Ma Chau Loop - Investigation


規劃及發展管制大綱

Review of Planning and Development Control Framework 3 of 5

11.1c

圖例 Scale AS SHOWN

修訂編號

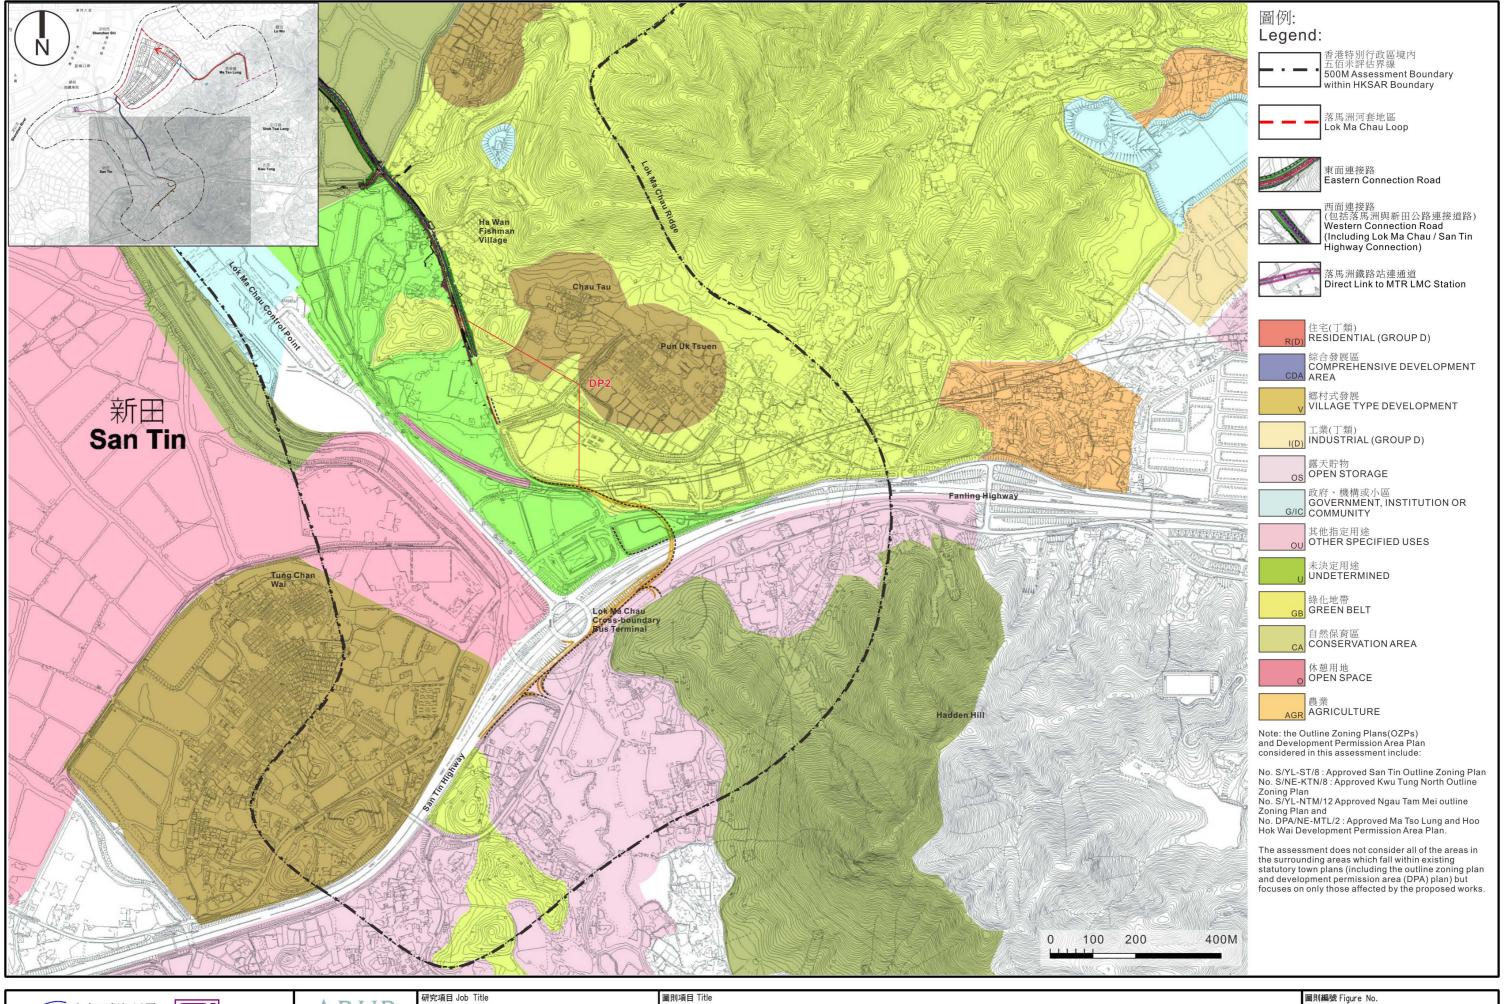






合 約 編 號 Agreement No. CE 53/2008 (CE) 落馬洲河套地區發展規劃及工程研究 - 勘查研究 奧雅納工程顧問 Ove Arup & Partners Hong Kong Limited Planning and Engineering Study on Development of Lok Ma Chau Loop - Investigation

規劃及發展管制大綱

Review of Planning and Development Control Framework 4 of 5

11.1d

圖例 Scale AS SHOWN

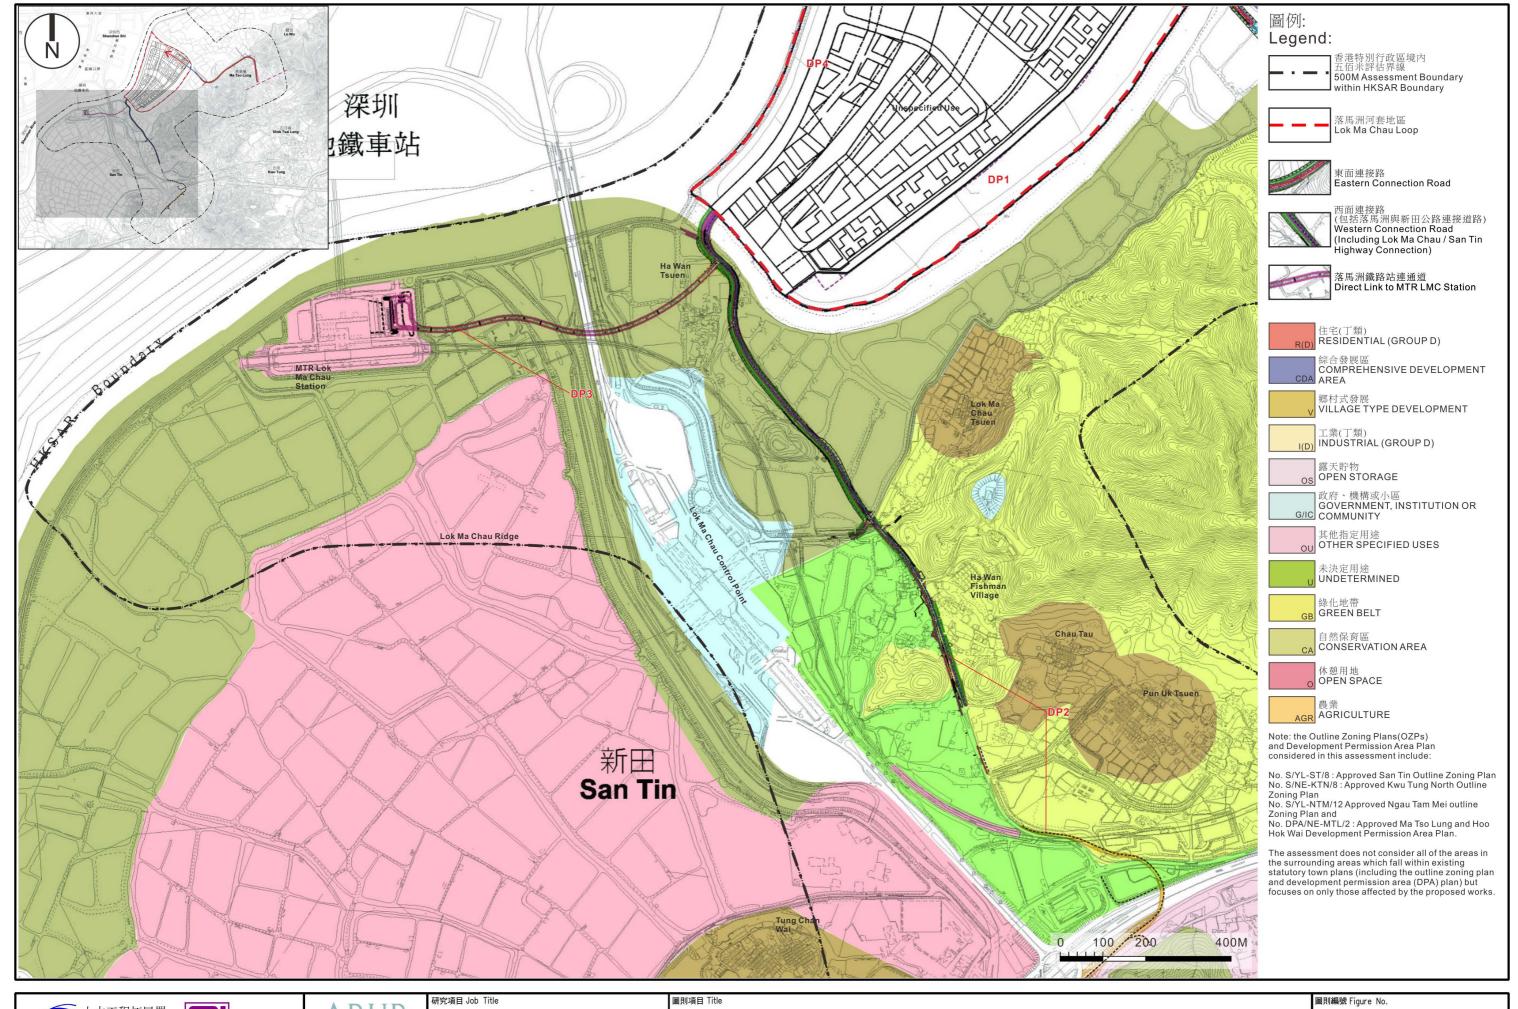






合 約 編 號 Agreement No. CE 53/2008 (CE) 落馬洲河套地區發展規劃及工程研究 - 勘查研究 奧雅納工程顧問 Ove Arup & Partners Hong Kong Limited Planning and Engineering Study on Development of Lok Ma Chau Loop - Investigation

Review of Planning and Development Control Framework 5 of 5

11.1e

圖例 Scale AS SHOWN

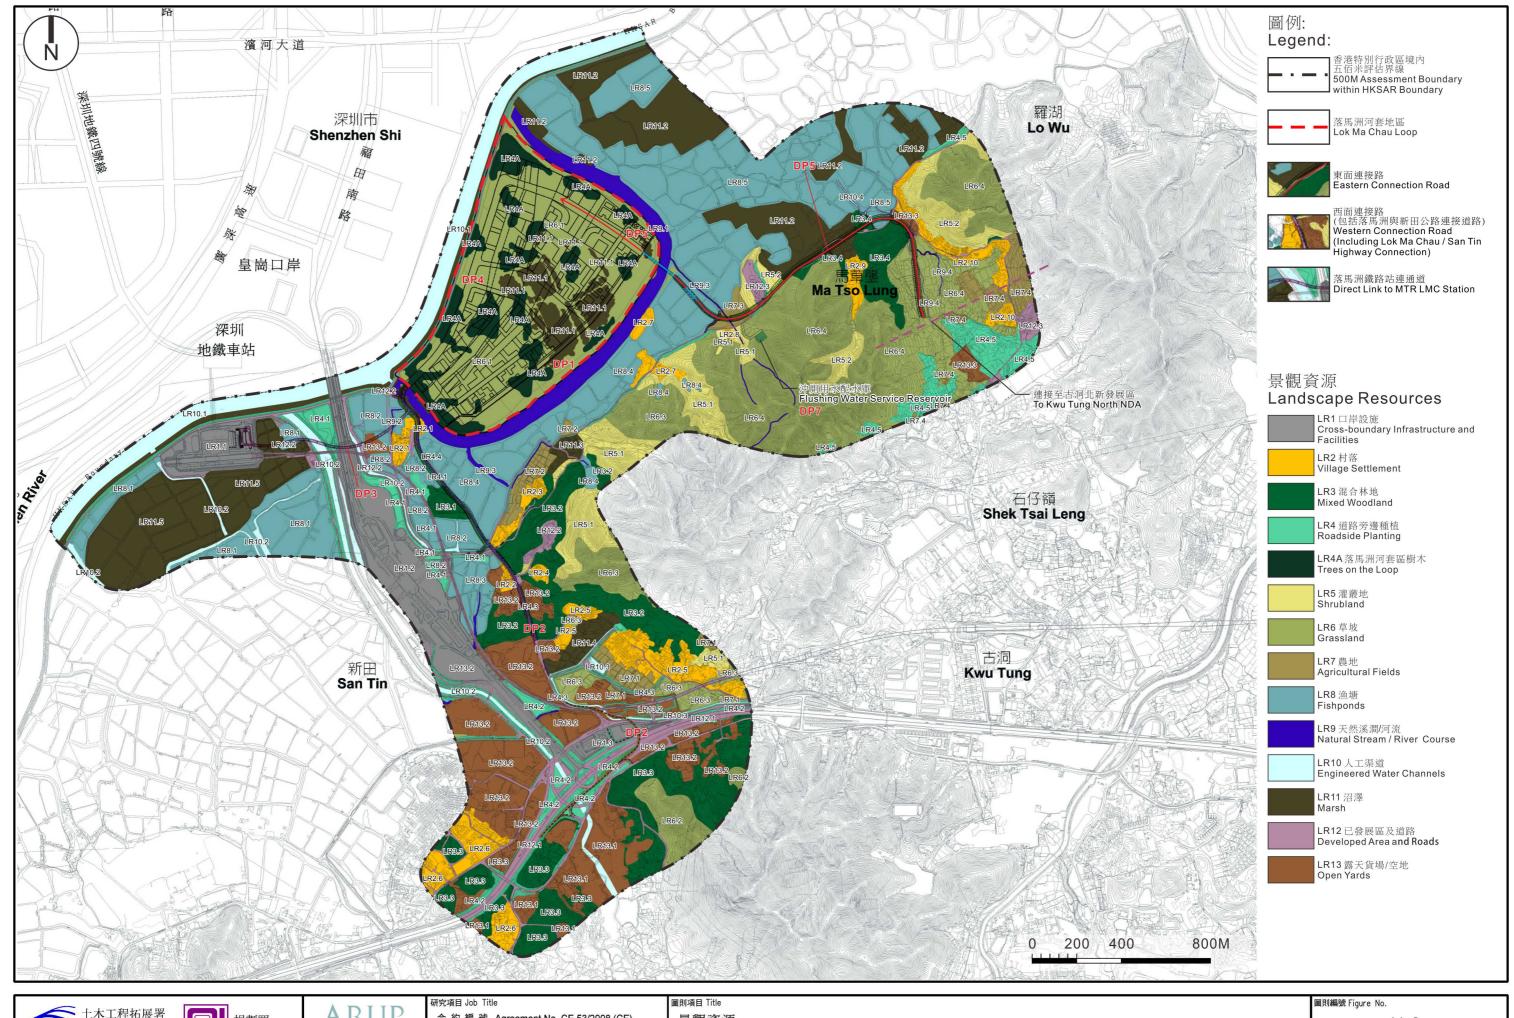






合約編號 Agreement No. CE 53/2008 (CE) 落馬洲河套地區發展規劃及工程研究 - 勘查研究 Planning and Engineering Study on

Development of Lok Ma Chau Loop - Investigation

景觀資源

京既貝*版* Landscape Resources 1 of 5 11.2a

圖例 Scale AS SHOWN

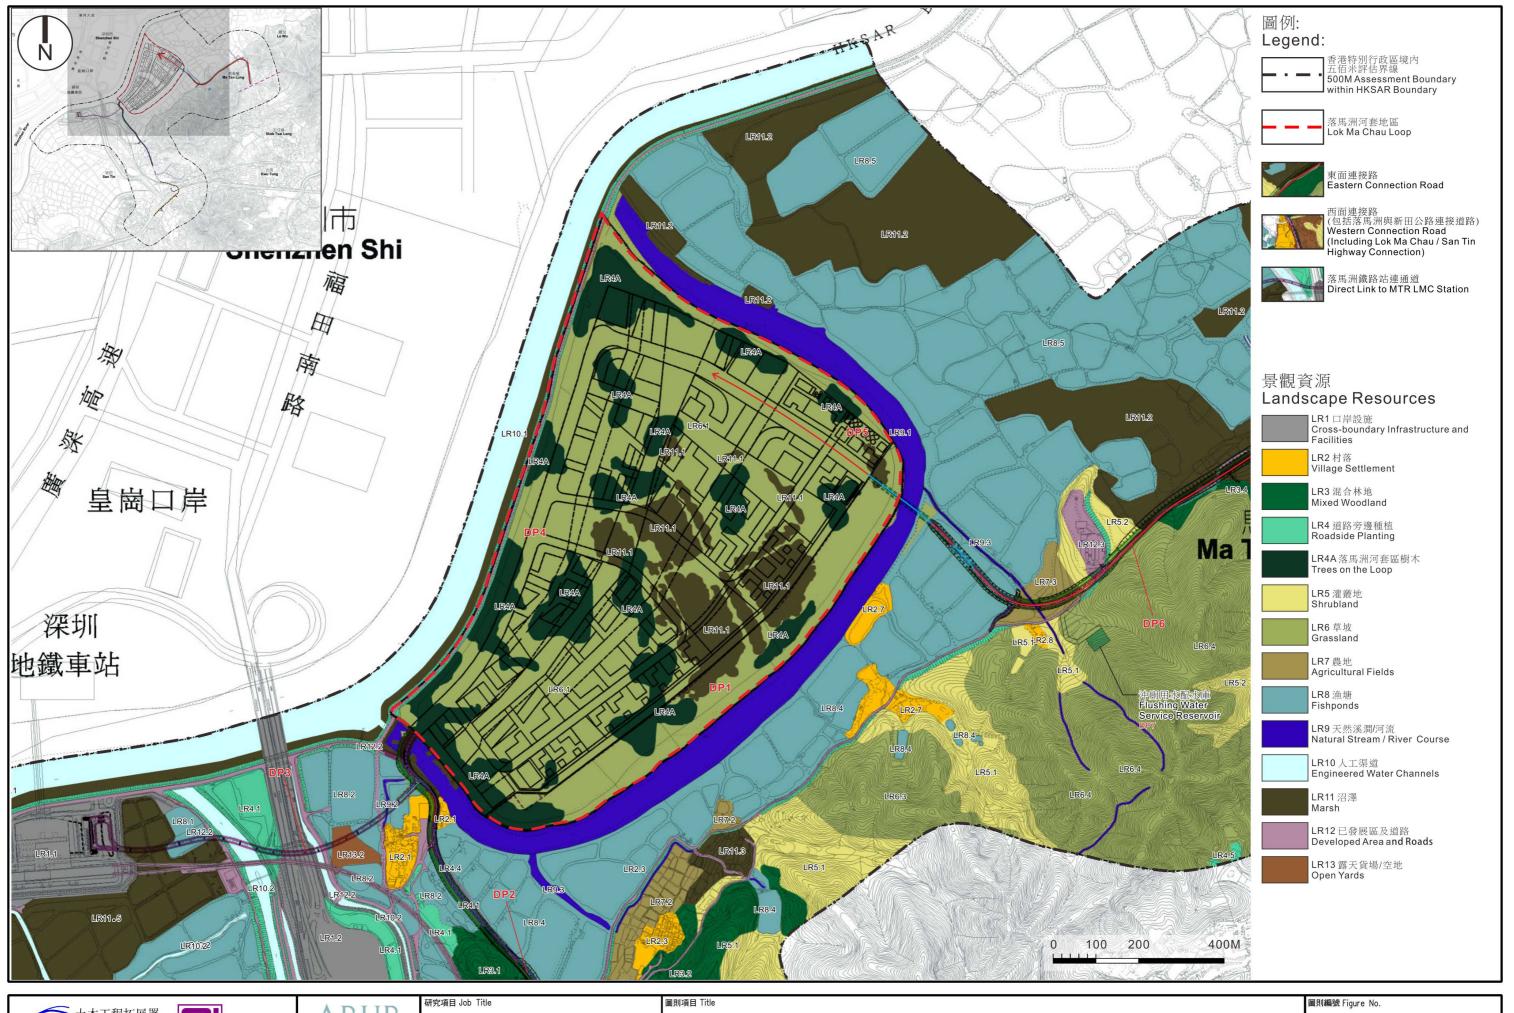






合 約 編 號 Agreement No. CE 53/2008 (CE) 落馬洲河套地區發展規劃及工程研究 - 勘查研究 Planning and Engineering Study on Development of Lok Ma Chau Loop - Investigation

Landscape Resources 2 of 5

11.2b

圖例 Scale AS SHOWN

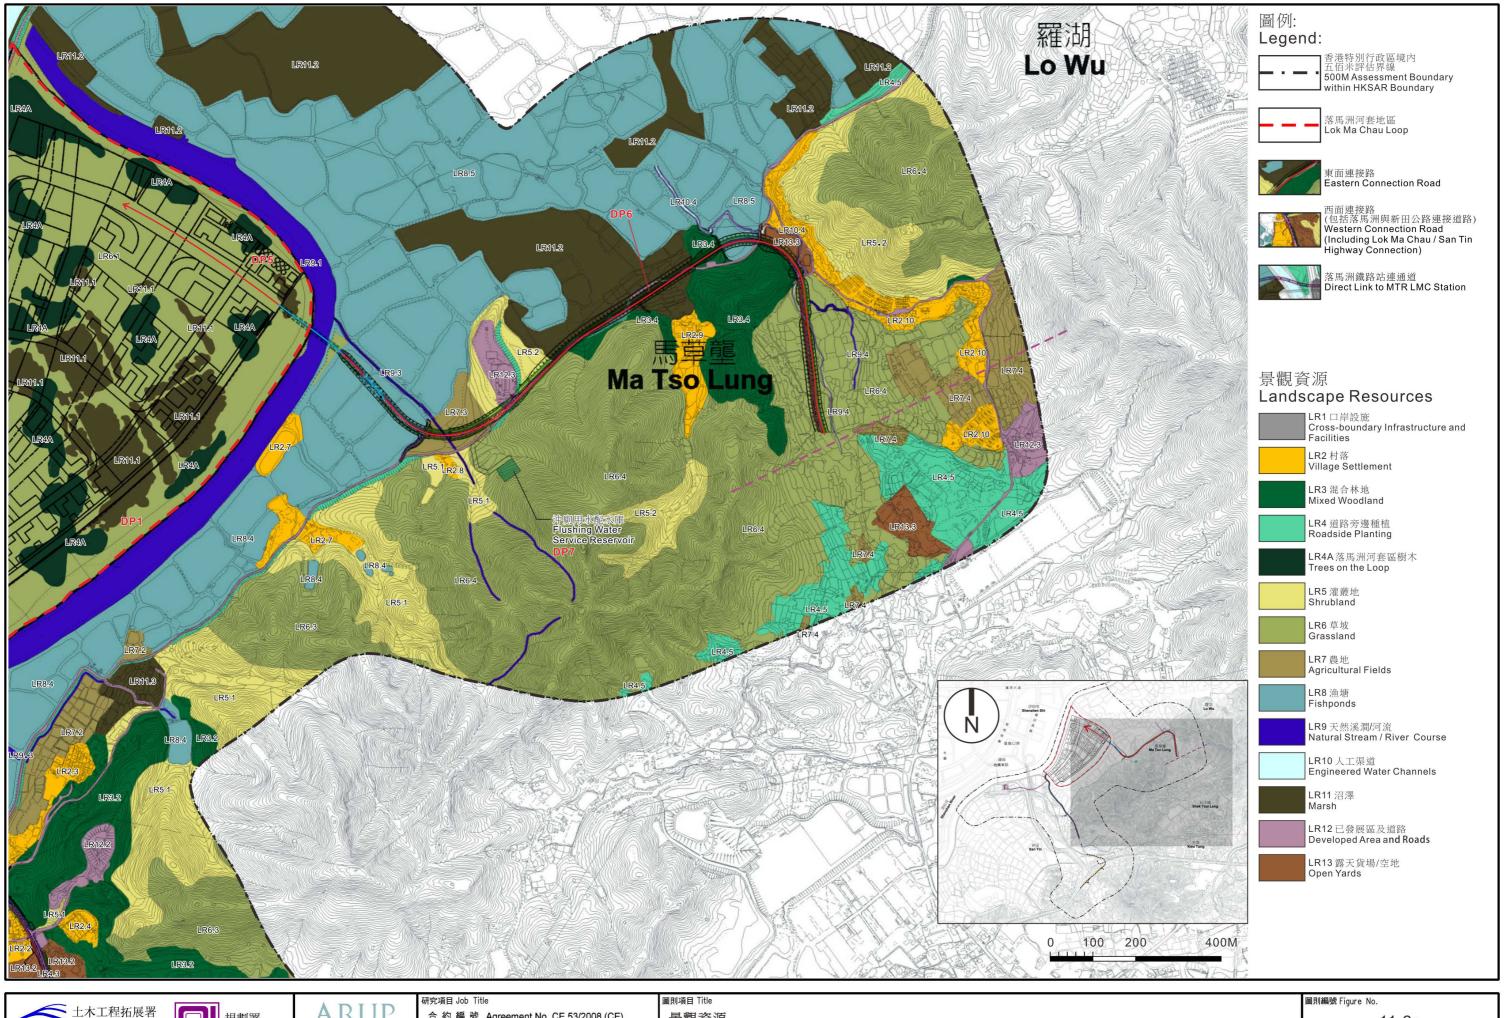






合 約 編 號 Agreement No. CE 53/2008 (CE) 落馬洲河套地區發展規劃及工程研究 - 勘查研究 Planning and Engineering Study on

Development of Lok Ma Chau Loop - Investigation

Landscape Resources 3 of 5

11.2c

圖例 Scale AS SHOWN

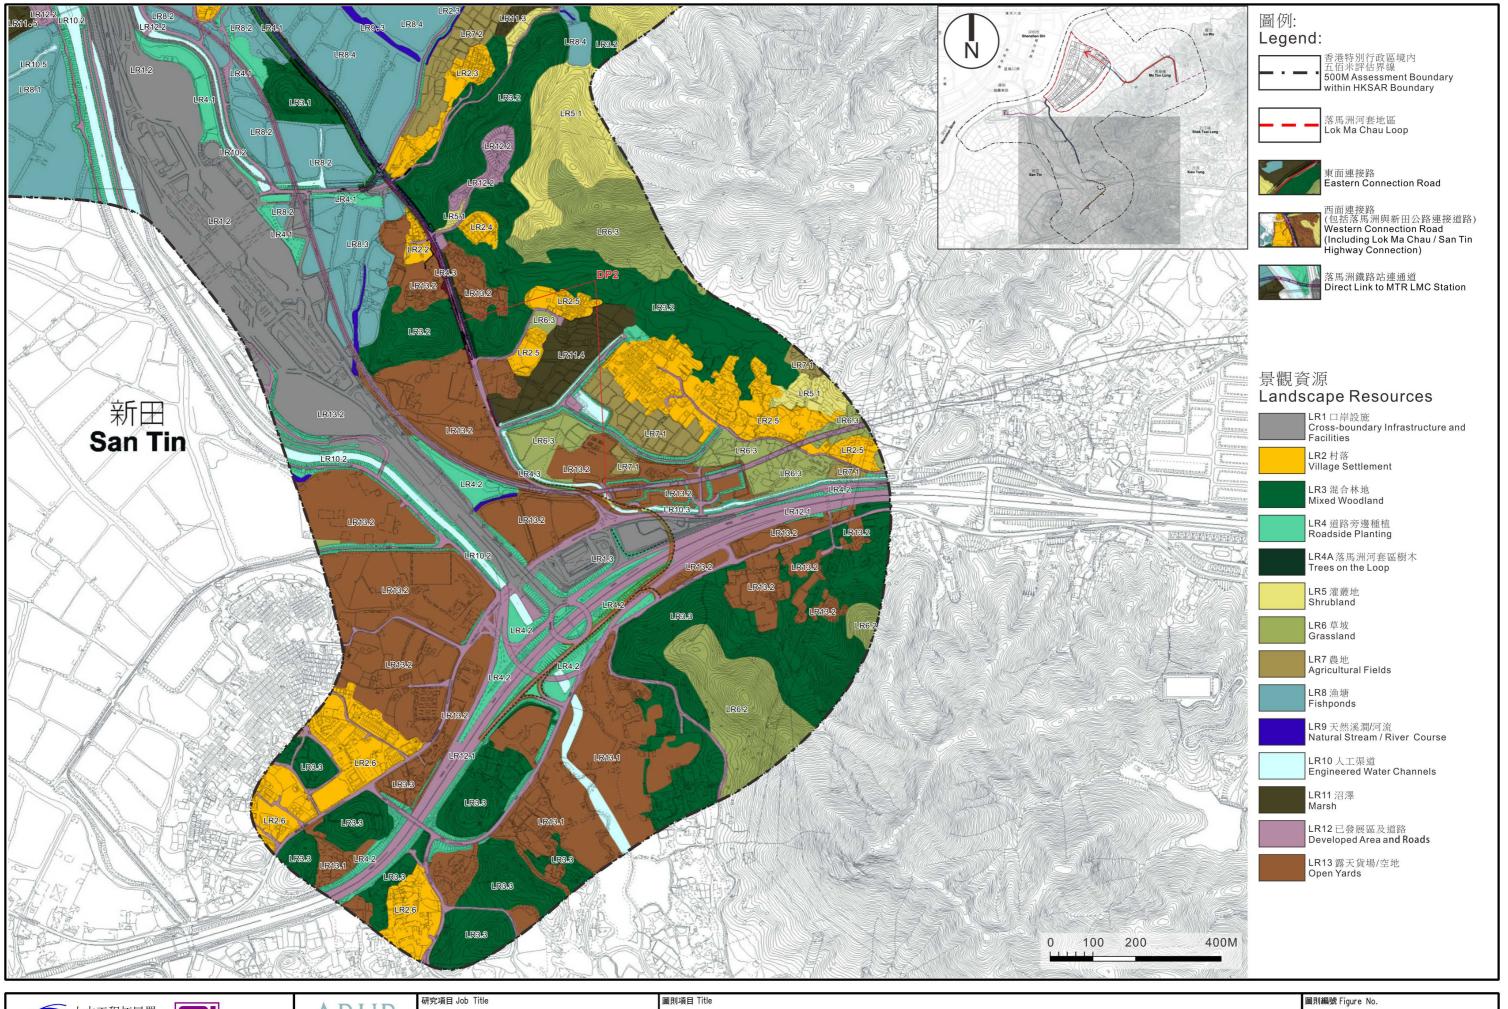






合 約 編 號 Agreement No. CE 53/2008 (CE) 落馬洲河套地區發展規劃及工程研究 - 勘查研究 Planning and Engineering Study on Development of Lok Ma Chau Loop - Investigation

Landscape Resources 4 of 5

11.2d

圖例 Scale AS SHOWN

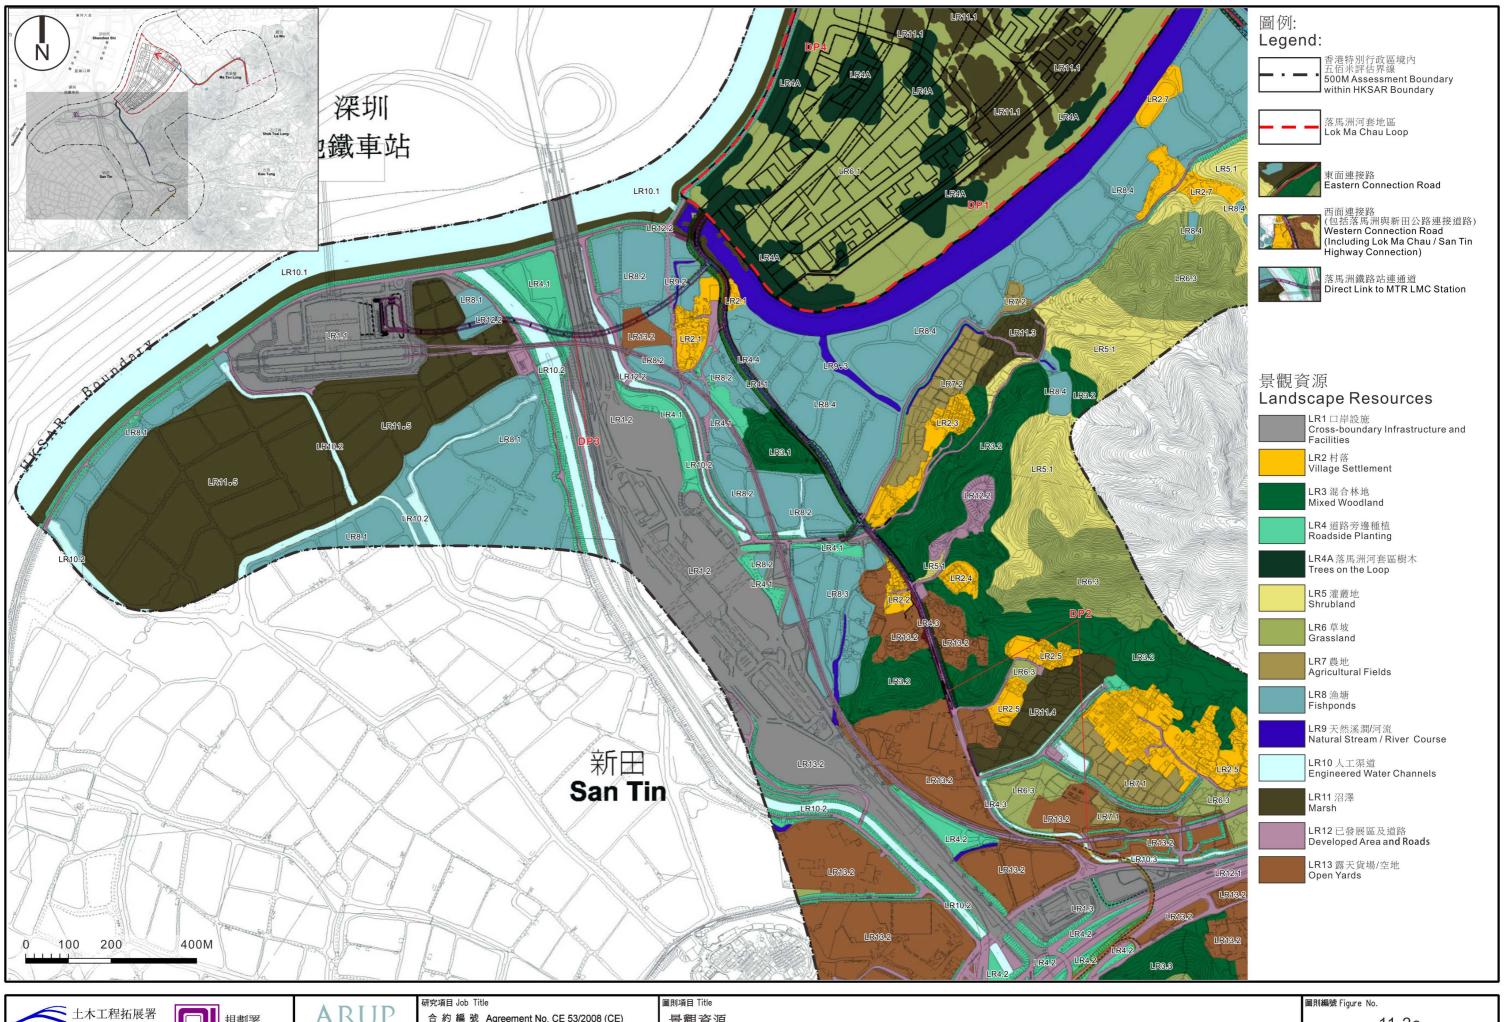





奧雅納工程顧問

合 約 編 號 Agreement No. CE 53/2008 (CE) 落馬洲河套地區發展規劃及工程研究 - 勘查研究 Ove Arup & Partners Hong Kong Limited Planning and Engineering Study on Development of Lok Ma Chau Loop - Investigation

Landscape Resources 5 of 5

11.2e


圖例 Scale AS SHOWN




LR1.1 口岸設施 (落馬洲火車站) Cross-boundary Infrastructure and Facilities (MTR LMC Station)



LR1.1 口岸設施 (落馬洲火車站) Cross-boundary Infrastructure and Facilities (MTR LMC Station) LR10.1 人工渠道(深圳河) Engineered Water Channel (Shenzhen River)

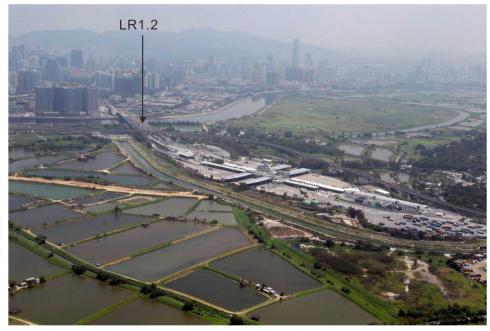

LR1.2 口岸設施 (落馬洲車輛通道) Cross-boundary Infrastructure and Facilities (Lok Ma Chau Vehicular Areas)

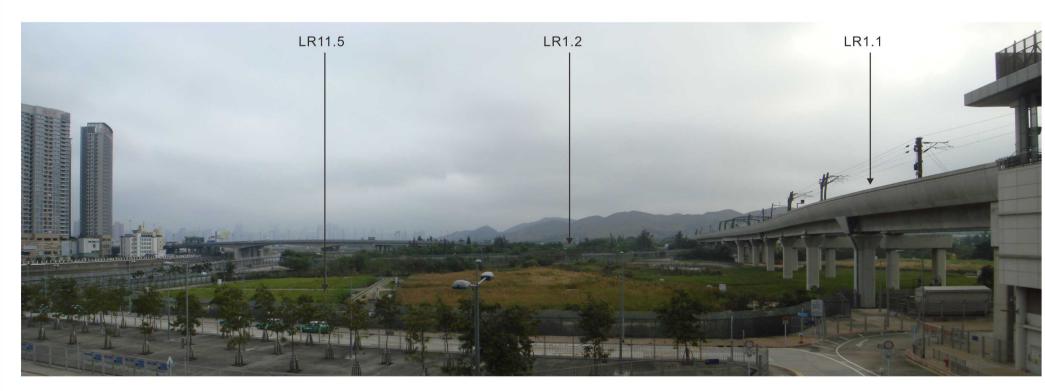

LR1.1 口岸設施 (落馬洲火車站)

Cross-boundary Infrastructure and Facilities (MTR Lok Ma Chau Station) LR11.5 落馬洲補償濕地及沼澤

Mitigation Wetland and Reedbed at MTR LMC Station

LR1.2 口岸設施 (落馬洲車輛通道)

Cross-boundary Infrastructure and Facilities (Lok Ma Chau Vehicular Areas)





ARUP 奥雅納工程顧問 Ove Arup & Partners Hong Kong Limited 研究項目 Job Title

合 約 編 號 Agreement No. CE 53/2008 (CE) 落馬洲河套地區發展規劃及工程研究 - 勘查研究 Planning and Engineering Study on Development of Lok Ma Chau Loop - Investigation 圖則項目 Title

景觀資源相片 Landscape Resources photographs 1 of 18 圖則編號 Figure No.

11.2f

圖例 Scale N.T.S.



LR1.2 口岸設施 (落馬洲車輛通道)

Cross-boundary Infrastructure and Facilities (Lok Ma Chau Vehicular Area)

LR10.2 人工渠道(沿著口岸設施)

Engineered Water Channel (along Cross-boundary Facilities)



LR1.2 口岸設施 (落馬洲車輛通道) Cross-boundary Infrastructure and Facilities (Lok Ma Chau vehicular Area)



LR1.3 口岸設施 (落馬洲過境巴士站) Cross-boundary Infrastructure and Facilities (Lok Ma Chau Bus Terminal)



LR2.1 下灣村 Ha Wan Tsuen Village Settlement





奥雅納工程顧問 Ove Arup & Partners 空項目 Job Title

合 約 編 號 Agreement No. CE 53/2008 (CE) 落馬洲河套地區發展規劃及工程研究 - 勘查研究 Planning and Engineering Study on Development of Lok Ma Chau Loop - Investigation 圖則項目 Title

景觀資源相片 Landscape Resources photographs 2 of 18 圖則編號 Figure No.

11.2g



LR2.1 下灣村 Ha Wan Tsuen Village Settlement



LR2.2 落馬洲路旁村落
Lok Ma Chau Road Village Settlement
LR3.2 落馬洲路旁混合林地
Lok Ma Chau Road Mixed Woodland
LR4.3 落馬洲路路旁植樹
Roadside Planting along Lok Ma Chau Road



LR2.3 落馬洲村 Lok Ma Chau Tsuen Village Settlement



LR2.3 落馬洲村 Lok Ma Chau Tsuen Village Settlement





ARUP 奥雅納丁程顧問

合 約 編 號 Agreement No. CE 53/2008 (CE) 落馬洲河套地區發展規劃及工程研究 - 勘查研究 Planning and Engineering Study on Development of Lok Ma Chau Loop - Investigation 圖則項目 Title

景觀資源相片 Landscape Resources photographs 3 of 18 圖則編號 Figure No.

11.2h

圖例 Scale N.T.S.



LR2.4 下灣漁民新村 Ha Wan Fisherman Village Settlement



LR2.5 洲頭及潘屋村落 Chau Tau and Pun Uk Tsuen Village Settlement



LR2.5 洲頭及潘屋村落 Chau Tau and Pun Uk Tsuen Village Settlement LR7.1 潘屋村農地 Pun Uk Tsuen Agricultural Fields



LR2.6 新田村 San Tin Village Settlement





ARUP 奥雅納工程顧問 研究項目 Job Title

合 約 編 號 Agreement No. CE 53/2008 (CE) 落馬洲河套地區發展規劃及工程研究 - 勘查研究 Planning and Engineering Study on Development of Lok Ma Chau Loop - Investigation 圖則項目 Title

景觀資源相片 Landscape Resources photographs 4 of 18 圖則編號 Figure No.

11.2i


圖例 Scale N.T.S.



LR2.7 大羅口村 Tai Law Hau Village Settlement



LR2.8 坪坑村 Ping Hang Village Settlement

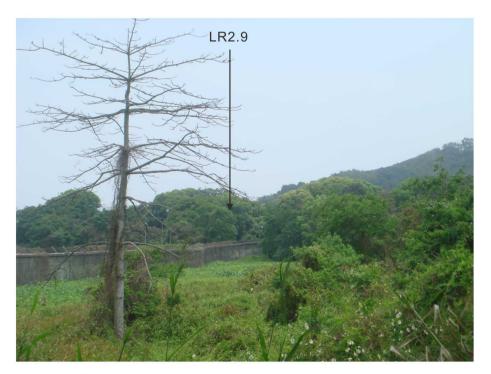

LR2.9 鷓鴣坑村 Tse Koo Hang Village Settlement



LR2.9 鷓鴣坑村 Tse Koo Hang Village Settlement





合 約 編 號 Agreement No. CE 53/2008 (CE) 落馬洲河套地區發展規劃及工程研究 - 勘查研究 Planning and Engineering Study on Development of Lok Ma Chau Loop - Investigation

圖則項目 Title

景觀資源相片 Landscape Resources photographs 5 of 18

圖則編號 Figure No.

11.2j

圖例 Scale N.T.S.



LR2.10 馬草壟村落 Ma Tso Lung Village Settlement



LR3.1 下灣村路旁混合林地 Ha Wan Tsuen Road Mixed Woodland



LR3.2 落馬洲路旁混合林地 Lok Ma Chau Road Mixed Woodland



LR3.3 新田混合林地 San Tin Mixed Woodland



LR3.4 馬草壟混合林地 Ma Tso Lung Mixed Woodland



LR3.4 馬草壟混合林地 Ma Tso Lung Mixed Woodland





ARUP 奥雅納工程顧問

合 約 編 號 Agreement No. CE 53/2008 (CE) 落馬洲河套地區發展規劃及工程研究 - 勘查研究 Planning and Engineering Study on Development of Lok Ma Chau Loop - Investigation 圖則項目 Title

景觀資源相片 Landscape Resources photographs 6 of 18 圖則編號 Figure No.

11.2k

圖例 Scale N.T.S.



LR4.1龍口路路旁植樹 Roadside Planting along Lung Hau Road



LR4.2粉嶺及新田公路路旁植樹 Roadside Planting along Fanling and San Tin Highways



LR4.3 落馬洲路路旁植樹 Roadside Planting along Lok Ma Chau Road



LR4.3 落馬洲路路旁植樹 Roadside Planting along Lok Ma Chau Road



LR4.4下灣村路路旁植樹 Roadside Planting along Ha Wan Tsuen Road





ARUP


合約編號 Agreement No. CE 53/2008 (CE) 落馬洲河套地區發展規劃及工程研究 - 勘查研究 Planning and Engineering Study on Development of Lok Ma Chau Loop - Investigation

則項目 Title

景觀資源相片 Landscape Resources photographs 7 of 18 圖則編號 Figure No.

11.21

圖例 Scale N.T.S.

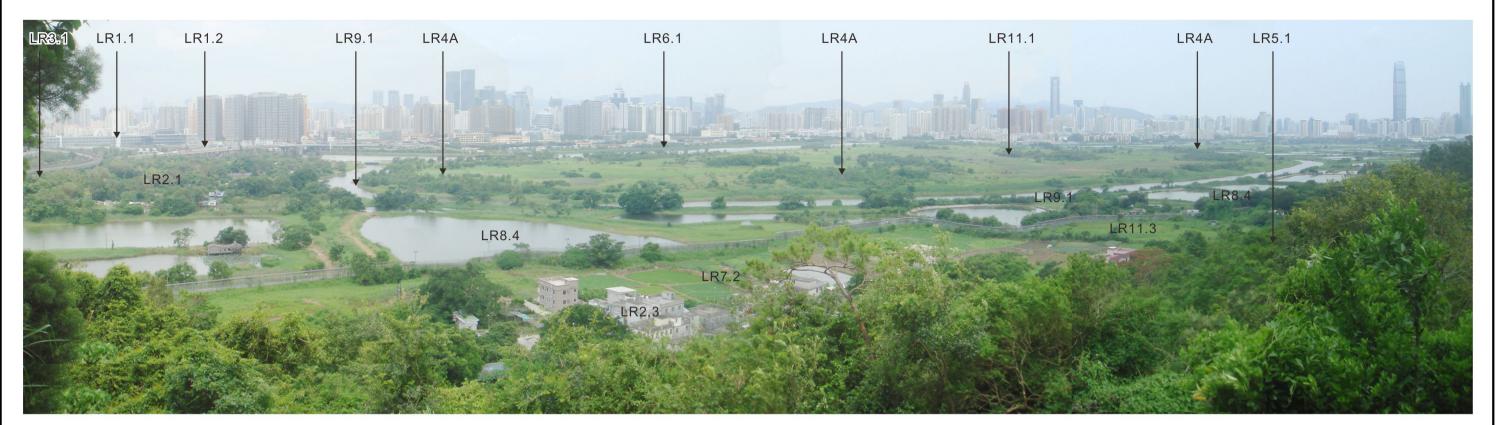



LR1.1 口岸設施 (落馬洲火車站)

Cross-boundary Infrastructure and Facilities (MTR LMC Station)

LR1.2 口岸設施 (落馬洲車輛通道)

Cross-boundary Infrastructure and Facilities (Lok Ma Chau vehicular Areas)

LR2.1 下灣村

Ha Wan Tsuen Village Settlement

LR2.3 落馬洲村

Lok Ma Chau Tsuen Village Settlement

LR3.1 下灣村路旁混合林地

Ha Wan Tsuen Road Mixed Woodland

LR4A 落馬洲河套樹木

Trees on the Loop

LR5.1 落馬洲灌叢地

Shrubland at Lok Ma Chau

LR6.1 落馬洲河套草坡

Grassland on the Loop

LR7.2 落馬洲村農地

Lok Ma Chau Tsuen Agricultural Fields

LR84落馬洲漁塘

Lok Ma Chau Fishponds

LR9.1 落馬洲河套天然河道

Natural River (To the south of Loop)

LR11.1 落馬洲河套沼澤

Marsh on the Loop

LR11.3 落馬洲村沼澤

Marsh at Lok Ma Chau Tsuen





奧雅納工程顧問

合約編號 Agreement No. CE 53/2008 (CE) 落馬洲河套地區發展規劃及工程研究 - 勘查研究 Planning and Engineering Study on Development of Lok Ma Chau Loop - Investigation

圖則項目 Title

Landscape Resources photographs 8 of 18

圖則編號 Figure No.

11.2m

圖例 Scale N.T.S.




LR4.5 馬草壟路旁植樹 Roadside Planting along Ma Tso Lung Road



LR4.5 馬草壟路旁植樹 Roadside Planting along Ma Tso Lung Road



LR5.1 落馬洲灌叢地 Shrubland at Lok Ma Chau LR6.3 落馬洲草坡 Grassland at Lok Ma Chau

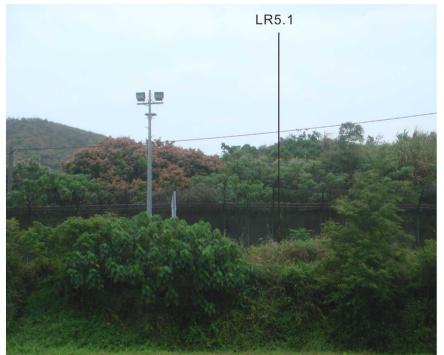

LR5.1 落馬洲灌叢地 Shrubland at Lok Ma Chau



LR6.3 落馬洲草坡 Grassland at Lok Ma Chau





合 約 編 號 Agreement No. CE 53/2008 (CE) 落馬洲河套地區發展規劃及工程研究 - 勘查研究 Planning and Engineering Study on Development of Lok Ma Chau Loop - Investigation

圖則項目 Title

Landscape Resources photographs 9 of 18

圖則編號 Figure No.

11.2n

圖例 Scale N.T.S.



LR5.2 馬草壟灌叢地 Shrubland at Ma Tso Lung LR6.4馬草壟草坡 Grassland at Ma Tso Lung



LR5.2 馬草壟灌叢地 Shrubland at Ma Tso Lung



LR6.1 落馬洲河套草坡 Grassland on the LMC Loop



LR6.4馬草壟草坡 Grassland at Ma Tso Lung





ARUP 奥雅納工程顧問 Ove Arup & Partners 研究項目 Job Title

合 約 編 號 Agreement No. CE 53/2008 (CE) 落馬洲河套地區發展規劃及工程研究 - 勘查研究 Planning and Engineering Study on Development of Lok Ma Chau Loop - Investigation 圖則項目 Title

景觀資源相片 Landscape Resources photographs 10 of 18 圖則編號 Figure No.

11.2o

圖例 Scale N.T.S.



LR6.2 新田草坡 Grassland at San Tin LR13.1新田貨場/空地 San Tin Open Yards



LR7.1 潘屋村農地 Pun Uk Tsuen Agricultural Fields



LR7.2 落馬洲村農地 Lok Ma Chau Tsuen Agricultural Fields



LR7.3 落馬洲農地 Lok Ma Chau Agricultural Fields



LR7.4 馬草壟農地 Ma Tso Lung Agricultural Fields



LR7.2 落馬洲村農地 Lok Ma Chau Tsuen Agricultural Fields





合 約 編 號 Agreement No. CE 53/2008 (CE) 落馬洲河套地區發展規劃及工程研究 - 勘查研究 Planning and Engineering Study on Development of Lok Ma Chau Loop - Investigation 圖則項目 Title

景觀資源相片 Landscape Resources photographs 11 of 18 圖則編號 Figure No.

11.2p

圖例 Scale N.T.S.



LR8.1三寶樹漁塘 Sam Po Shue Fishponds



LR8.2下灣村漁塘 Ha Wan Tsuen Fishponds



LR8.2下灣村漁塘 Ha Wan Tsuen Fishponds



LR8.3 落馬洲路旁漁塘 Lok Ma Chau Road Fishponds



LR8 .4 落馬洲漁塘 Lok Ma Chau Fishponds





奥雅納工程顧問

合 約 編 號 Agreement No. CE 53/2008 (CE) 落馬洲河套地區發展規劃及工程研究 - 勘查研究 Planning and Engineering Study on Development of Lok Ma Chau Loop - Investigation

圖則項目 Title

景觀資源相片 Landscape Resources photographs 12 of 18

圖則編號 Figure No.

11.2q

圖例 Scale N.T.S.



LR8 .5 蠔殼圍漁塘 Hoo Hok Wai Fishponds



LR8 .5 蠔殼圍漁塘 Hoo Hok Wai Fishponds







LR9.1 落馬洲河套天然河道 Natural River (To the south of Loop)



LR9.2 下灣村天然河道 Natural Stream of Ha Wan Tsuen



LR9.3 落馬洲坪坑天然溪澗 Natural Stream at Lok Ma Chau and Ping Hang



LR9.4 馬草壟天然溪澗 Natural Stream at Ma Tso Lung



LR10.1 人工渠道(深圳河) Engineered Water Channel (Shenzhen River)



LR10.2 人工渠道(沿著口岸設施) Engineered Water Channel (along Cross-boundary Facilities)





合約編號 Agreement No. CE 53/2008 (CE) 落馬洲河套地區發展規劃及工程研究 - 勘查研究 Planning and Engineering Study on Development of Lok Ma Chau Loop - Investigation

圖則項目 Title

Landscape Resources photographs 14 of 18

圖則編號 Figure No.

11.2s


圖例 Scale N.T.S.



LR10.3 人工渠道(落馬洲路) Engineered Water Channel (Lok Ma Chau Road)



LR10.4 人工渠道(馬草壟最近建) Engineered Water Channel (Newly constructed water channel at Ma Tso Lung)

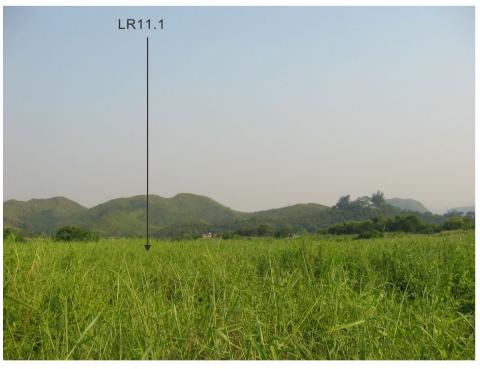

LR11.1 落馬洲河套沼澤 Marsh on the LMC Loop



LR11.2 蠔殼圍沼澤 Marsh at Hoo Hok Wai



LR11.3 落馬洲村沼澤 Marsh at Lok Ma Chau Tsuen



LR11.4 洲頭沼澤 Marsh at Chau Tau





合約編號 Agreement No. CE 53/2008 (CE) 落馬洲河套地區發展規劃及工程研究 - 勘查研究 Planning and Engineering Study on Development of Lok Ma Chau Loop - Investigation

圖則項目 Title

Landscape Resources photographs 15 of 18

圖則編號 Figure No.

11.2t

圖例 Scale N.T.S.



LR12.1 新田開發區及道路 San Tin Developed Area and Roads



LR12.1 新田開發區及道路 San Tin Developed Area and Roads



LR12.1 新田開發區及道路 San Tin Developed Area and Roads



LR 12.2落馬洲開發區及道路 Lok Ma Chau Developed Area and Roads



LR 12.2落馬洲開發區及道路 Lok Ma Chau Developed Area and Roads



LR 12.2落馬洲開發區及道路 Lok Ma Chau Developed Area and Roads





研究項目 Job

合 約 編 號 Agreement No. CE 53/2008 (CE) 落馬洲河套地區發展規劃及工程研究 - 勘查研究 Planning and Engineering Study on Development of Lok Ma Chau Loop - Investigation 圖則項目 Title

景觀資源相片 Landscape Resources photographs 16 of 18 圖則編號 Figure No.

11.2u

圖例 Scale N.T.S.



LR12.3 馬草壟開發區及道路 Ma Tso Lung Developed Area and Roads



LR12.3 馬草壟開發區及道路 Ma Tso Lung Developed Area and Roads



LR12.3 馬草壟開發區及道路 Ma Tso Lung Developed Area and Roads



LR13.1新田貨場/空地 San Tin Open Yards



LR13.1新田貨場/空地 San Tin Open Yards





合 約 編 號 Agreement No. CE 53/2008 (CE) 落馬洲河套地區發展規劃及工程研究 - 勘查研究 Planning and Engineering Study on Development of Lok Ma Chau Loop - Investigation

圖則項目 Title

景觀資源相片 Landscape Resources photographs 17 of 18

圖則編號 Figure No.

11.2v

圖例 Scale N.T.S.



LR 13.2 落馬洲貨場/空地 Lok Ma Chau Open Yards



LR 13.2 落馬洲貨場/空地 Lok Ma Chau Open Yards



LR 13.2 落馬洲貨場/空地 Lok Ma Chau Open Yards



LR13.3 馬草壟貨場/空地 Ma Tso Lung Open Yards



LR13.3 馬草壟貨場/空地 Ma Tso Lung Open Yards



LR13.3 馬草壟貨場/空地 Ma Tso Lung Open Yards





合 約 編 號 Agreement No. CE 53/2008 (CE) 落馬洲河套地區發展規劃及工程研究 - 勘查研究 奥雅納工程顧問 Planning and Engineering Study on Development of Lok Ma Chau Loop - Investigation


圖則項目 Title

Landscape Resources photographs 18 of 18

圖則編號 Figure No.

11.2w

圖例 Scale N.T.S.

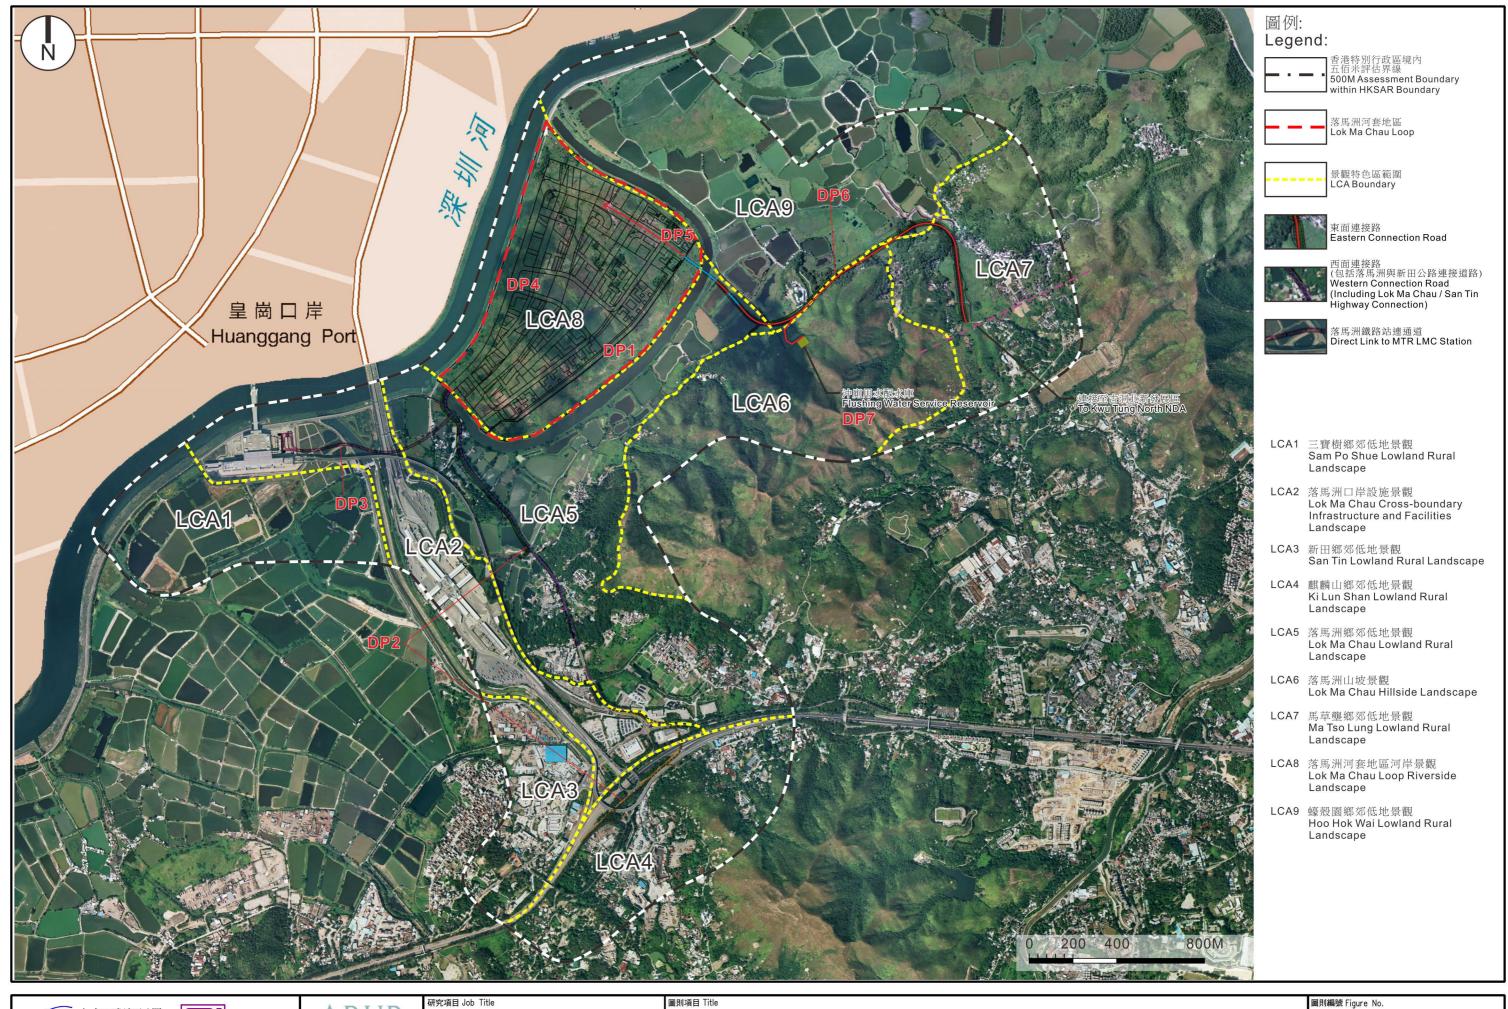





合 約 編 號 Agreement No. CE 53/2008 (CE) 落馬洲河套地區發展規劃及工程研究 - 勘查研究 Planning and Engineering Study on Development of Lok Ma Chau Loop - Investigation

Landscape Character Areas 1 of 5

11.3a

圖例 Scale AS SHOWN 修訂編號







研究項目 Job Title

合 約 編 號 Agreement No. CE 53/2008 (CE) 落馬洲河套地區發展規劃及工程研究 - 勘查研究 Planning and Engineering Study on Development of Lok Ma Chau Loop - Investigation

圖則項目 Title Landscape Character Areas 2 of 5 圖則編號 Figure No.

11.3b

圖例 Scale AS SHOWN








合 約 編 號 Agreement No. CE 53/2008 (CE) 落馬洲河套地區發展規劃及工程研究 - 勘查研究 Planning and Engineering Study on Development of Lok Ma Chau Loop - Investigation

Landscape Character Areas 3 of 5

11.3c

圖例 Scale AS SHOWN

修訂編號

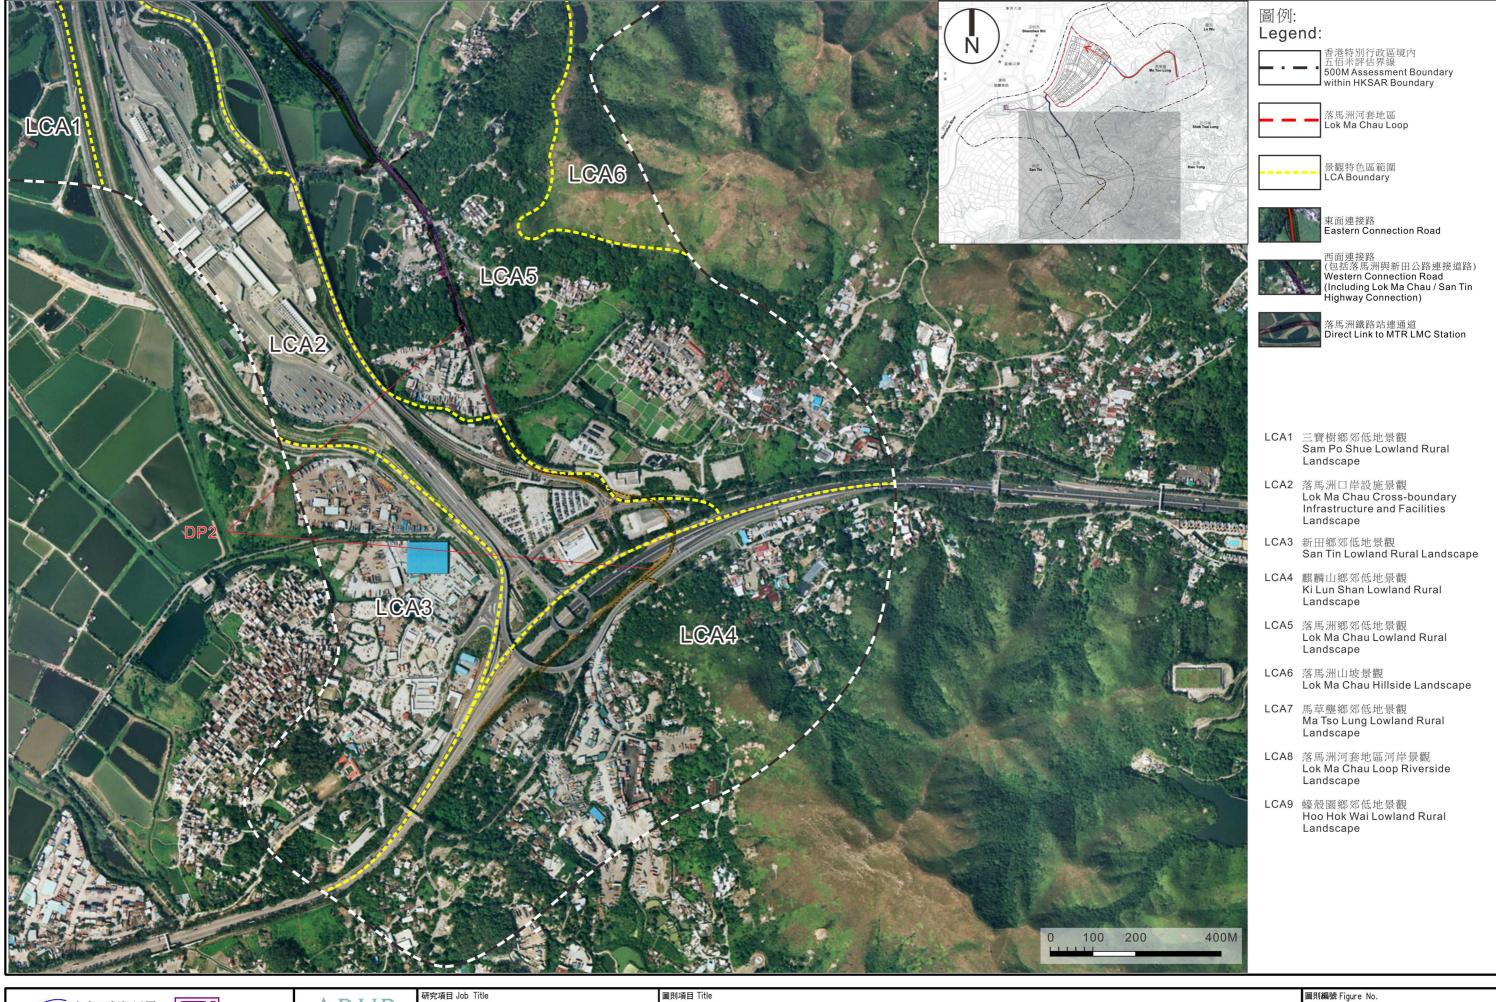





合 約 編 號 Agreement No. CE 53/2008 (CE) 落馬洲河套地區發展規劃及工程研究 - 勘查研究 Planning and Engineering Study on Development of Lok Ma Chau Loop - Investigation 景觀特色區 Landscape Character Areas 4 of 5

igui o mo.

11.3d

圖例 Scale AS SHOWN








合 約 編 號 Agreement No. CE 53/2008 (CE) 落馬洲河套地區發展規劃及工程研究 - 勘查研究 奧雅納工程顧問 Ove Arup & Partners Hong Kong Limited Planning and Engineering Study on Development of Lok Ma Chau Loop - Investigation

Landscape Character Areas 5 of 5

圖則編號 Figure No.

11.3e

圖例 Scale AS SHOWN

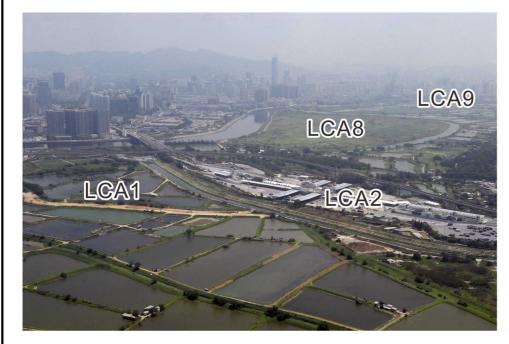









LCA1 三寶樹鄉郊低地景觀 Sam Po Shue Lowland Rural Landscape

LCA2 落馬洲口岸設施景觀 Lok Ma Chau Cross-boundary Infrastructure and Facilities Landscape

LCA3 新田鄉郊低地景觀 San Tin Lowland Rural Landscape

LCA4 麒麟山鄉郊低地景觀 Ki Lun Shan Lowland Rural Landscape

LCA5 落馬洲鄉郊低地景觀 Lok Ma Chau Lowland Rural Landscape

LCA6 落馬洲山低地景觀 Lok Ma Chau Hillside Landscape

LCA7 馬草壟鄉郊低地景觀 Ma Tso Lung Lowland Rural Landscape

LCA8 落馬洲河套地區河岸景觀 Lok Ma Chau Loop Riverside Landscape

LCA9 蠔殼園鄉郊低地景觀 Hoo Hok Wai Lowland Rural Landscape



ARUP

Ove Arup & Partners Hong Kong Limited 合 約 編 號 Agreement No. CE 53/2008 (CE) 落馬洲河套地區發展規劃及工程研究 - 勘查研究 Planning and Engineering Study on Development of Lok Ma Chau Loop - Investigation


研究項目 Job Title

圖則項目 Title

Landscape Character Areas photographs 1 of 1 景觀特色區相片 圖則編號 Figure No.

11.3f

圖例 Scale 修訂編號 AS SHOWN Rev.

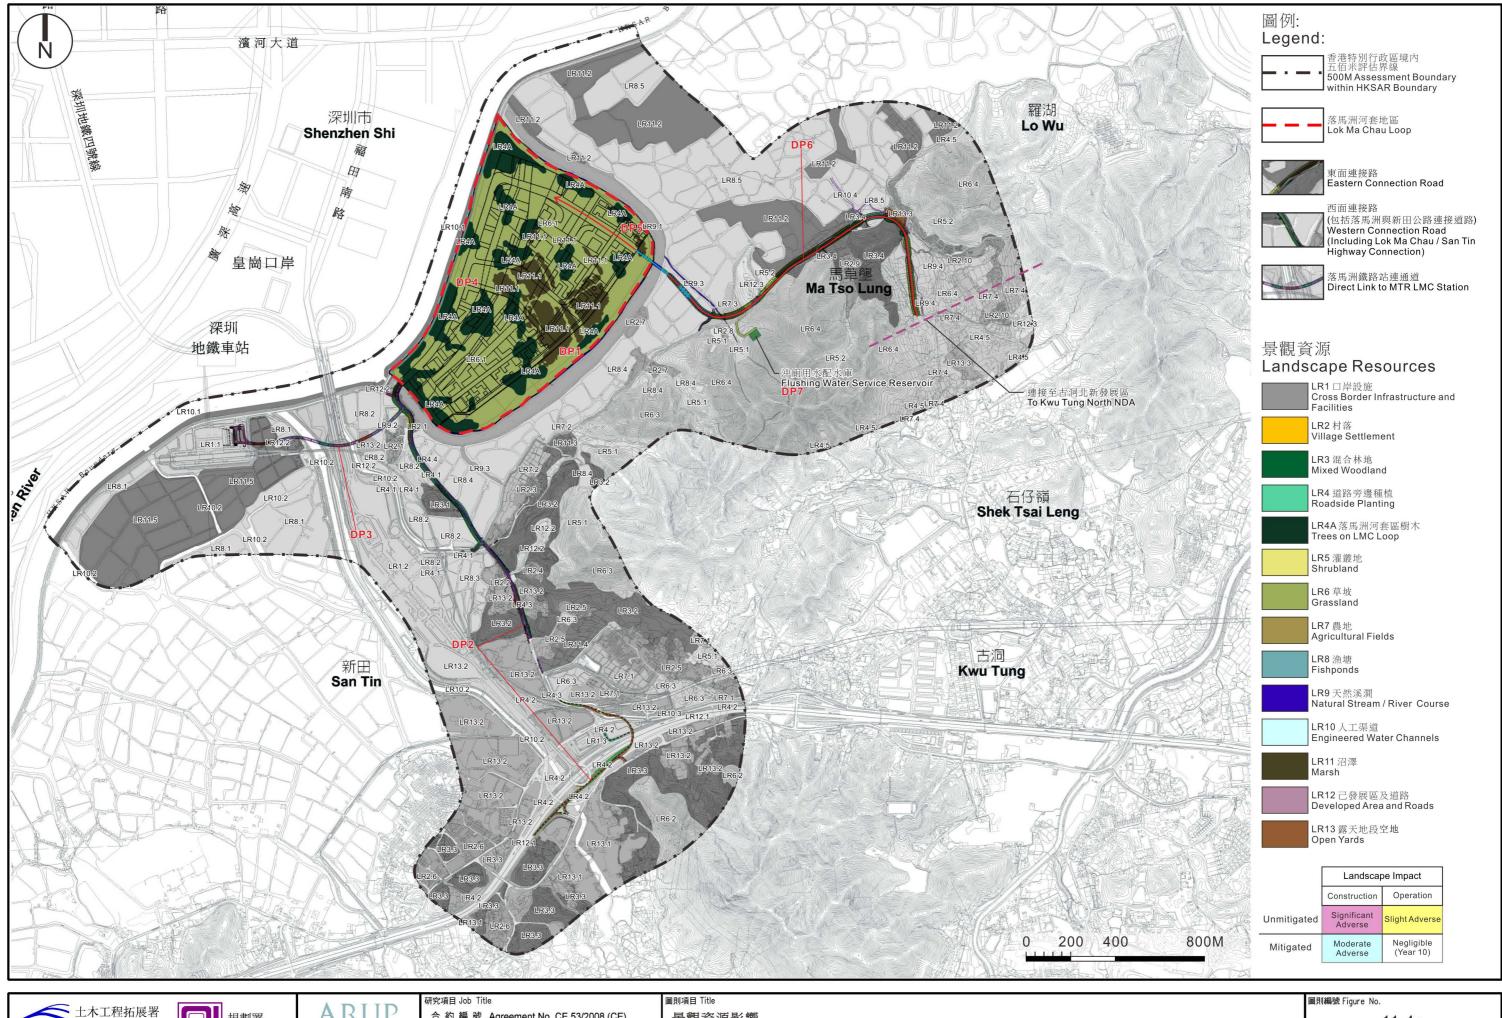






合 約 編 號 Agreement No. CE 53/2008 (CE) 落馬洲河套地區發展規劃及工程研究 - 勘查研究 奧雅納工程顧問 Ove Arup & Partners Hong Kong Limited Planning and Engineering Study on Development of Lok Ma Chau Loop - Investigation

Impact on Landscape Resources 1 of 19

11.4a

圖例 Scale AS SHOWN

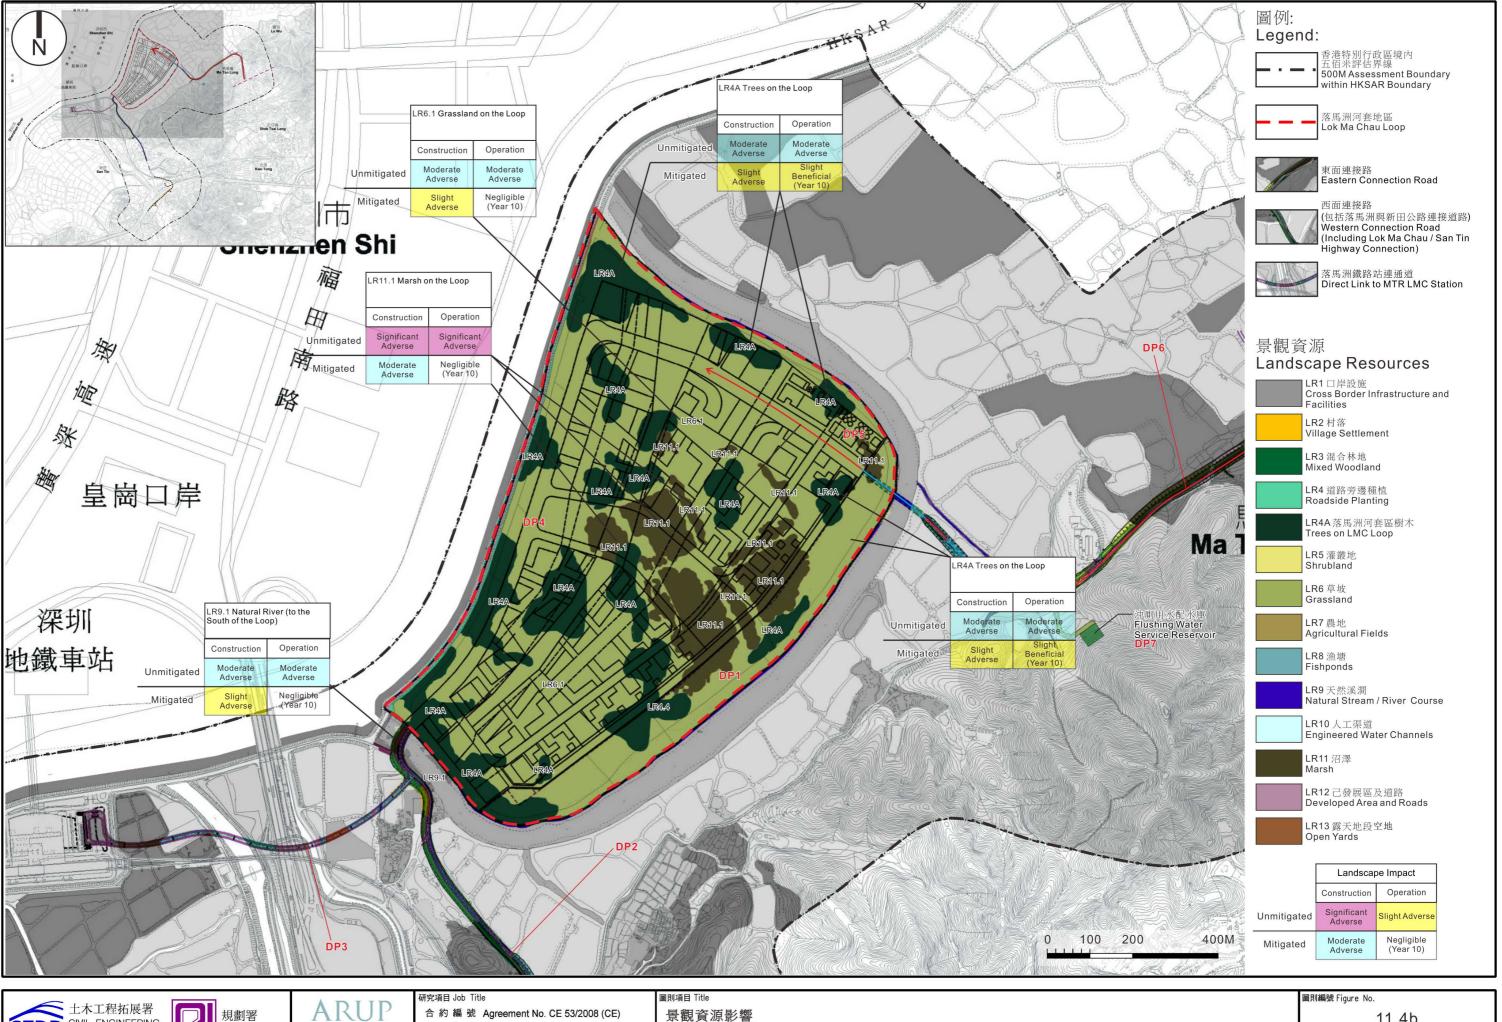





奧雅納工程顧問


Ove Arup & Partners Hong Kong Limited

落馬洲河套地區發展規劃及工程研究 - 勘查研究 Planning and Engineering Study on Development of Lok Ma Chau Loop - Investigation

Impact on Landscape Resources 2 of 19

11.4b

圖例 Scale AS SHOWN

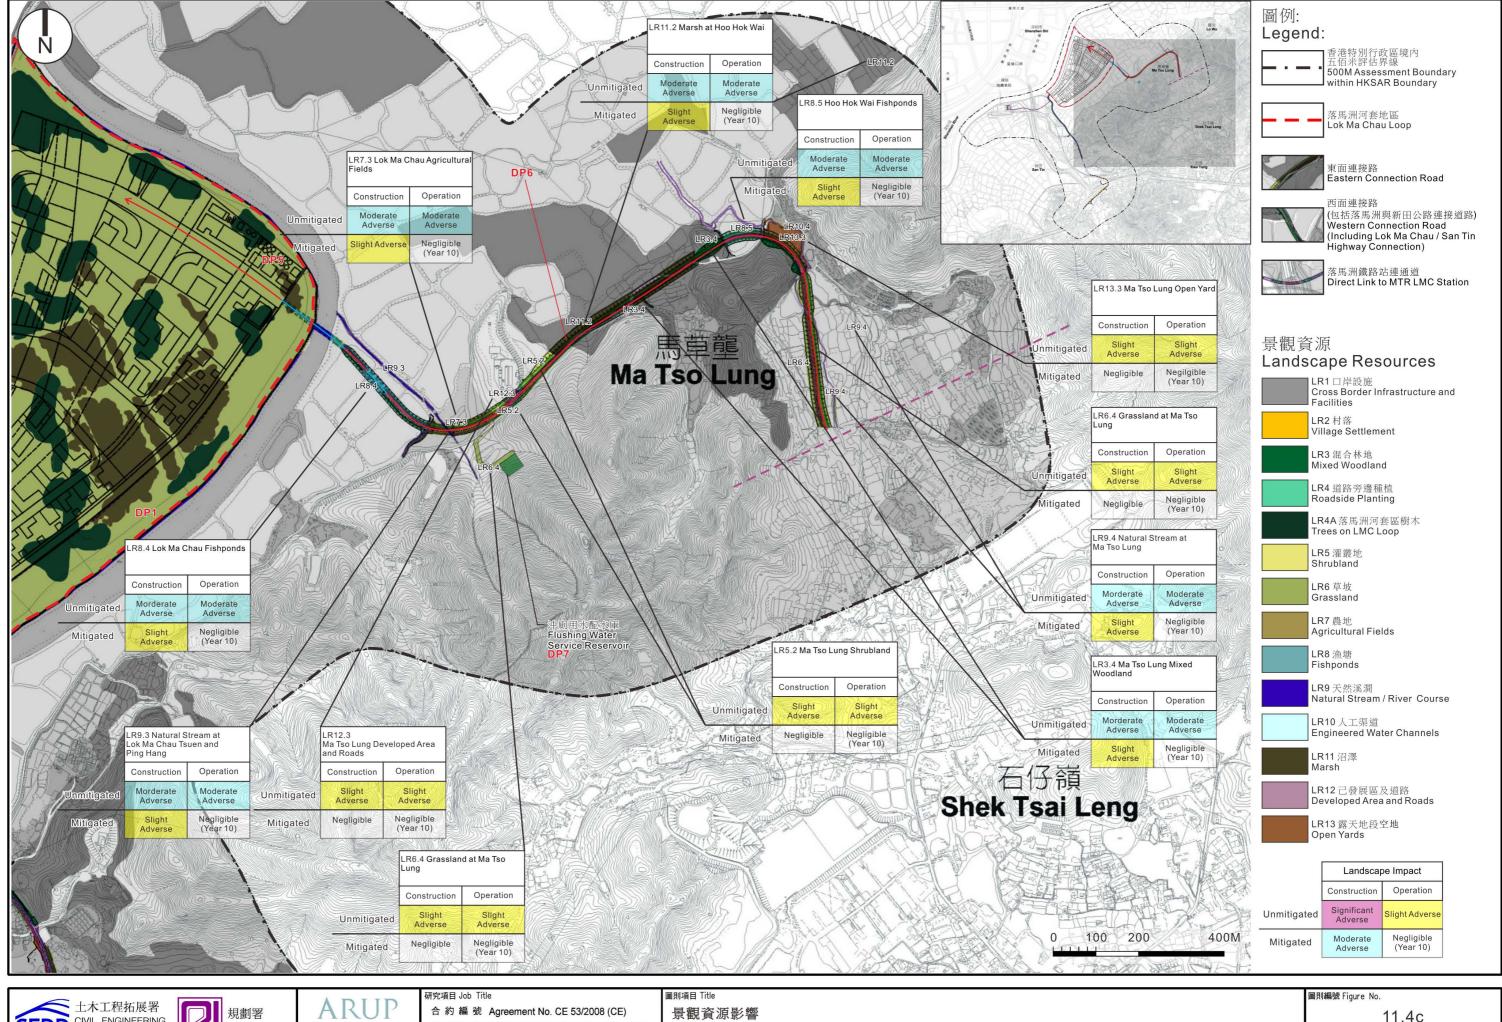





落馬洲河套地區發展規劃及工程研究 - 勘查研究 奥雅納工程顧問 Ove Arup & Partners Hong Kong Limited Planning and Engineering Study on


Development of Lok Ma Chau Loop - Investigation

Impact on Landscape Resources 3 of 19

圖例 Scale

AS SHOWN Rev.

修訂編號

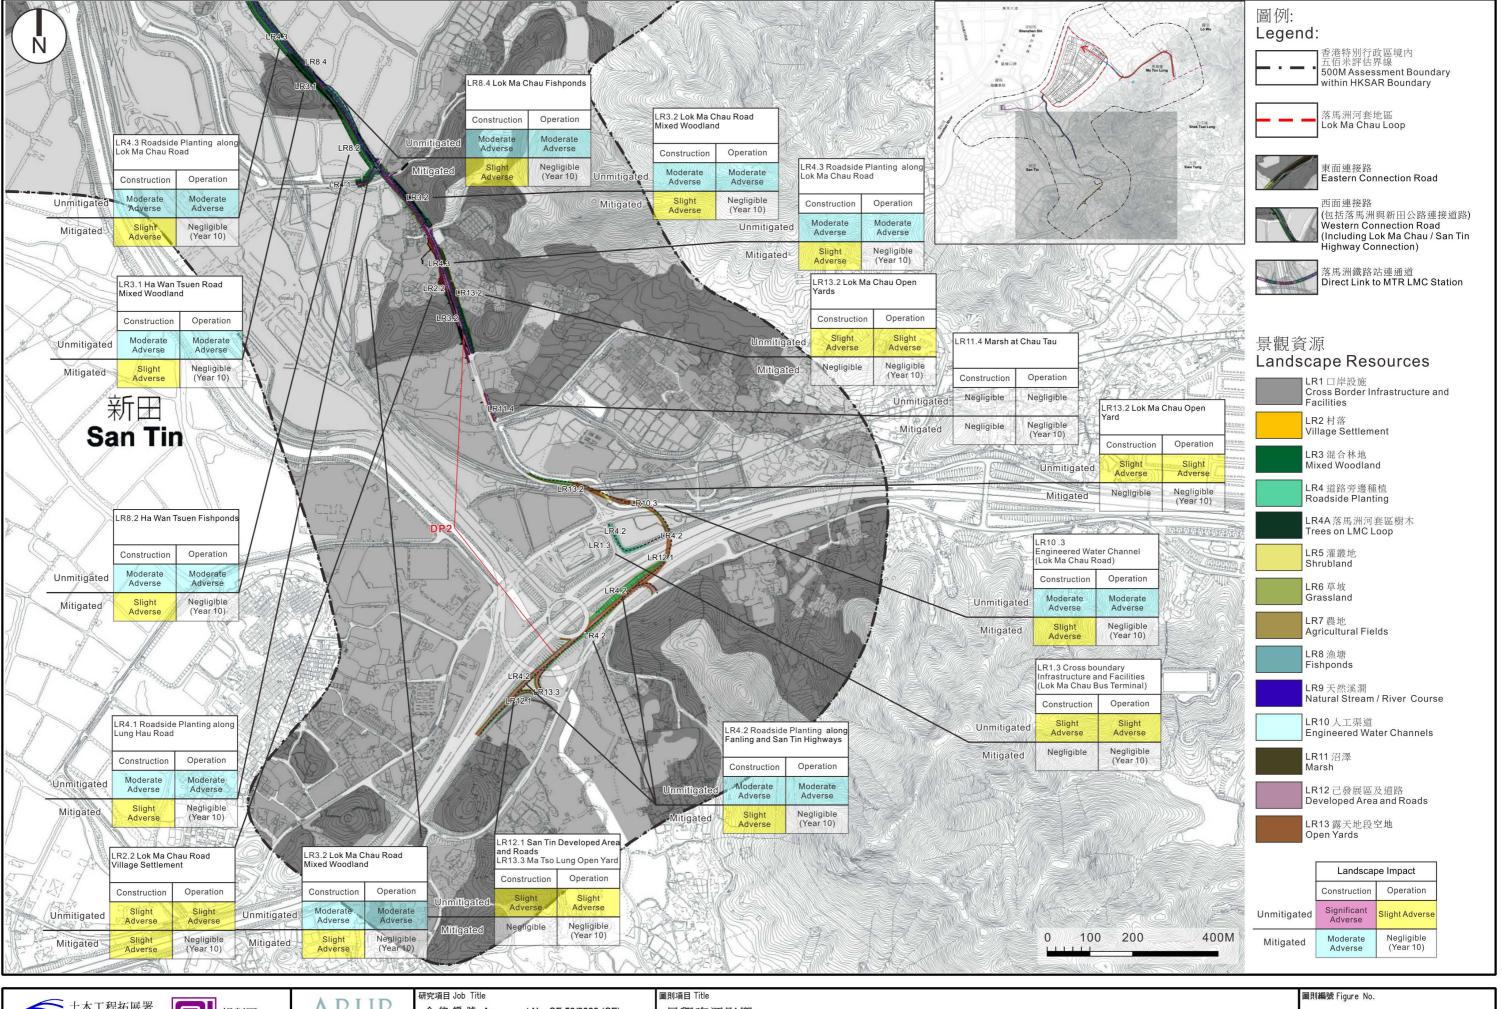






合 約 編 號 Agreement No. CE 53/2008 (CE) 落馬洲河套地區發展規劃及工程研究 - 勘查研究 Planning and Engineering Study on Development of Lok Ma Chau Loop - Investigation

Impact on Landscape Resources 4 of 19

11.4d

圖例 Scale AS SHOWN

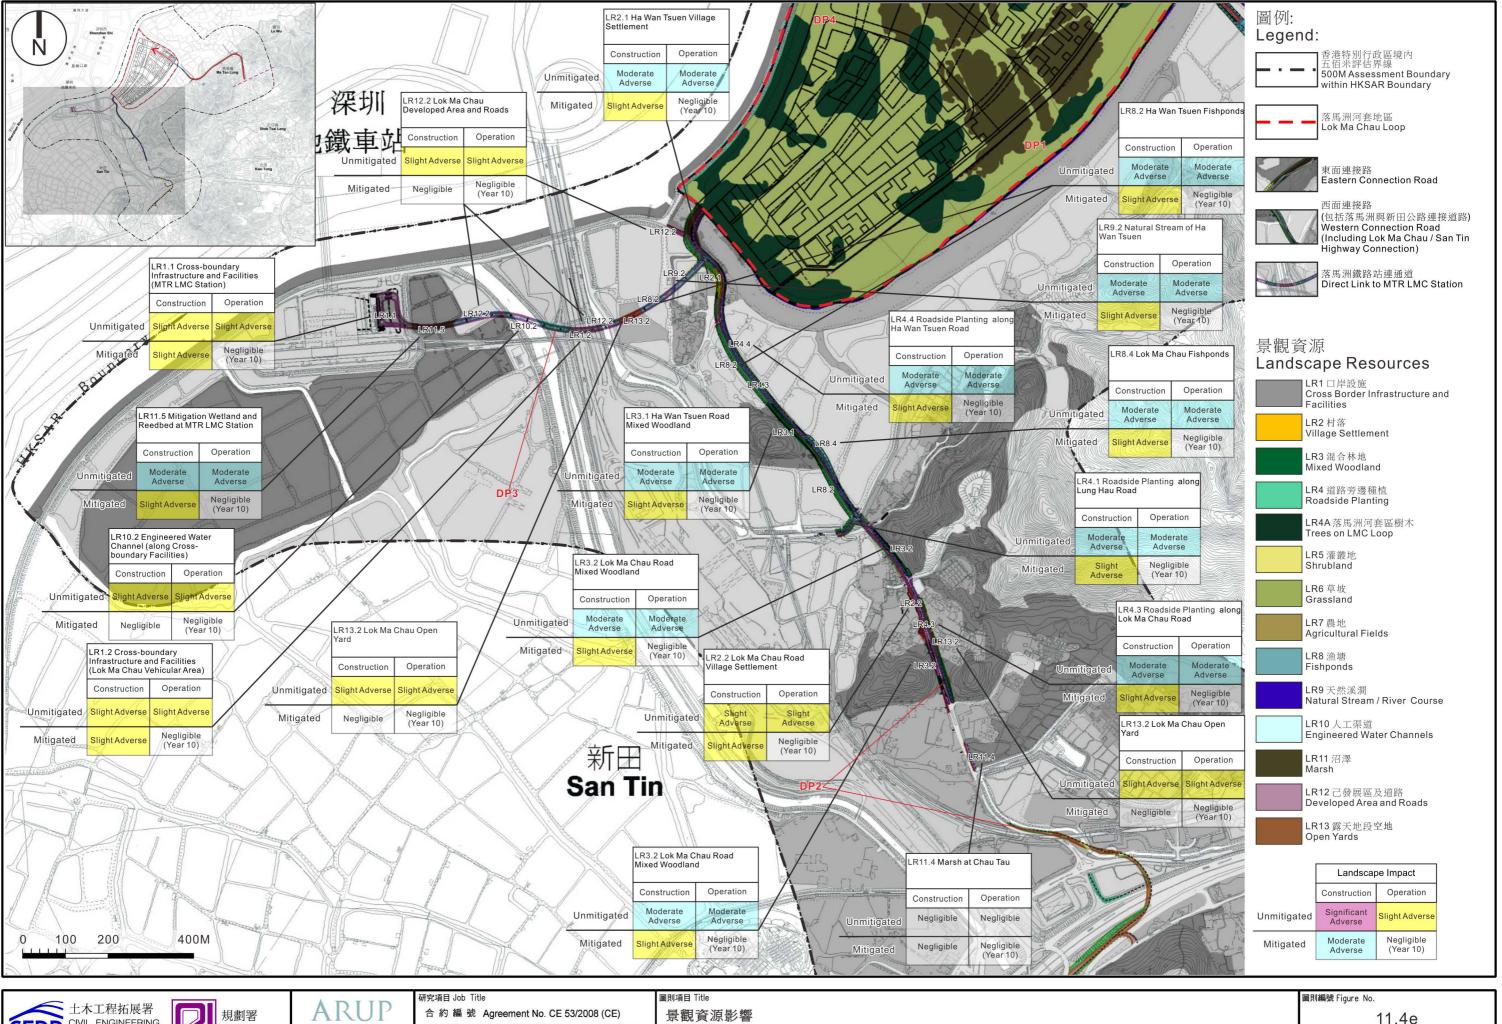






落馬洲河套地區發展規劃及工程研究 - 勘查研究 Planning and Engineering Study on

Development of Lok Ma Chau Loop - Investigation

Impact on Landscape Resources 5 of 19

圖例 Scale AS SHOWN

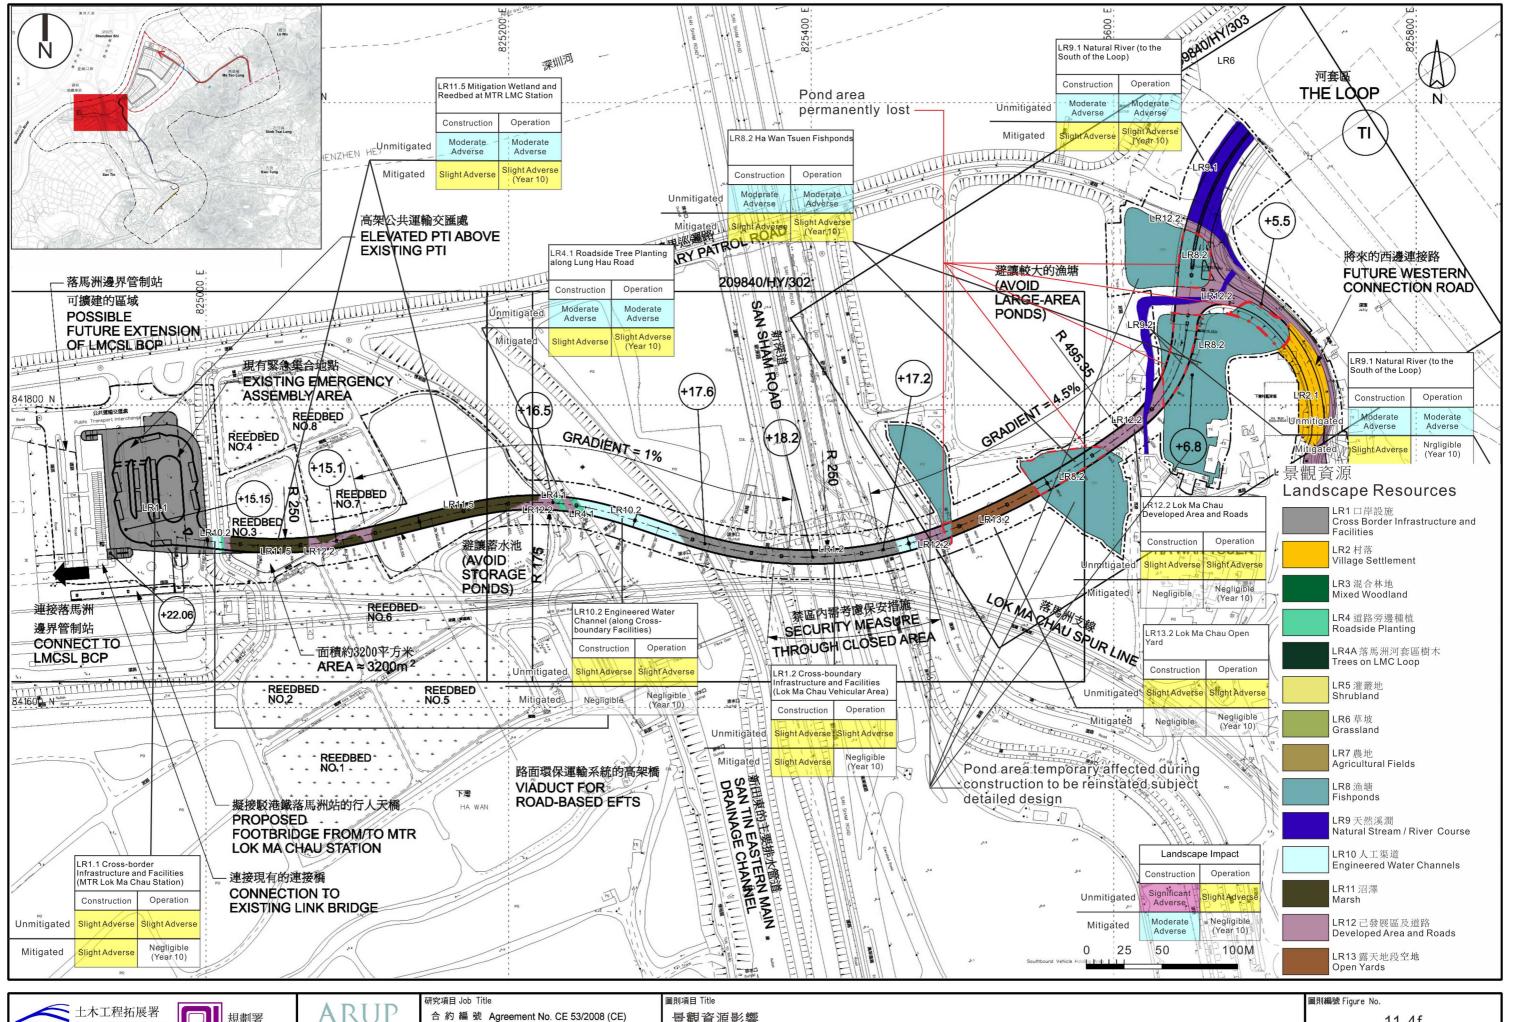






落馬洲河套地區發展規劃及工程研究 - 勘查研究 Planning and Engineering Study on Development of Lok Ma Chau Loop - Investigation

Impact on Landscape Resources 6 of 19 (DP3)

11.4f

圖例 Scale AS SHOWN

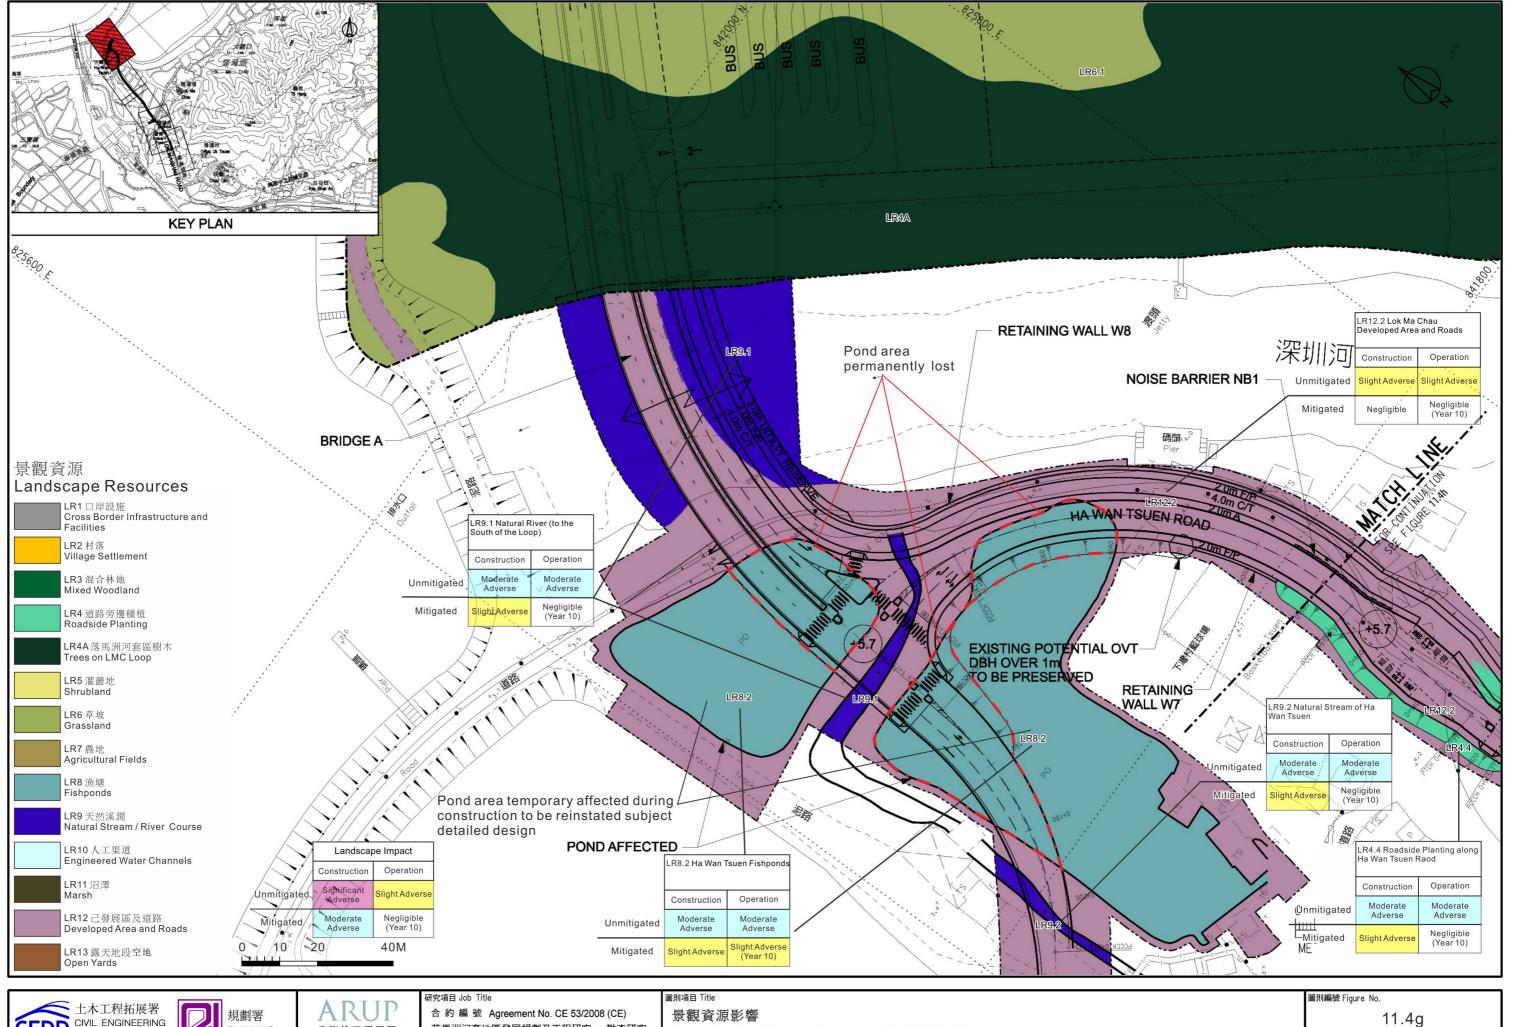






落馬洲河套地區發展規劃及工程研究 - 勘查研究 Planning and Engineering Study on Development of Lok Ma Chau Loop - Investigation

Impact on Landscape Resources 7 of 19 (DP2)

圖例 Scale 修訂編號 AS SHOWN Rev.

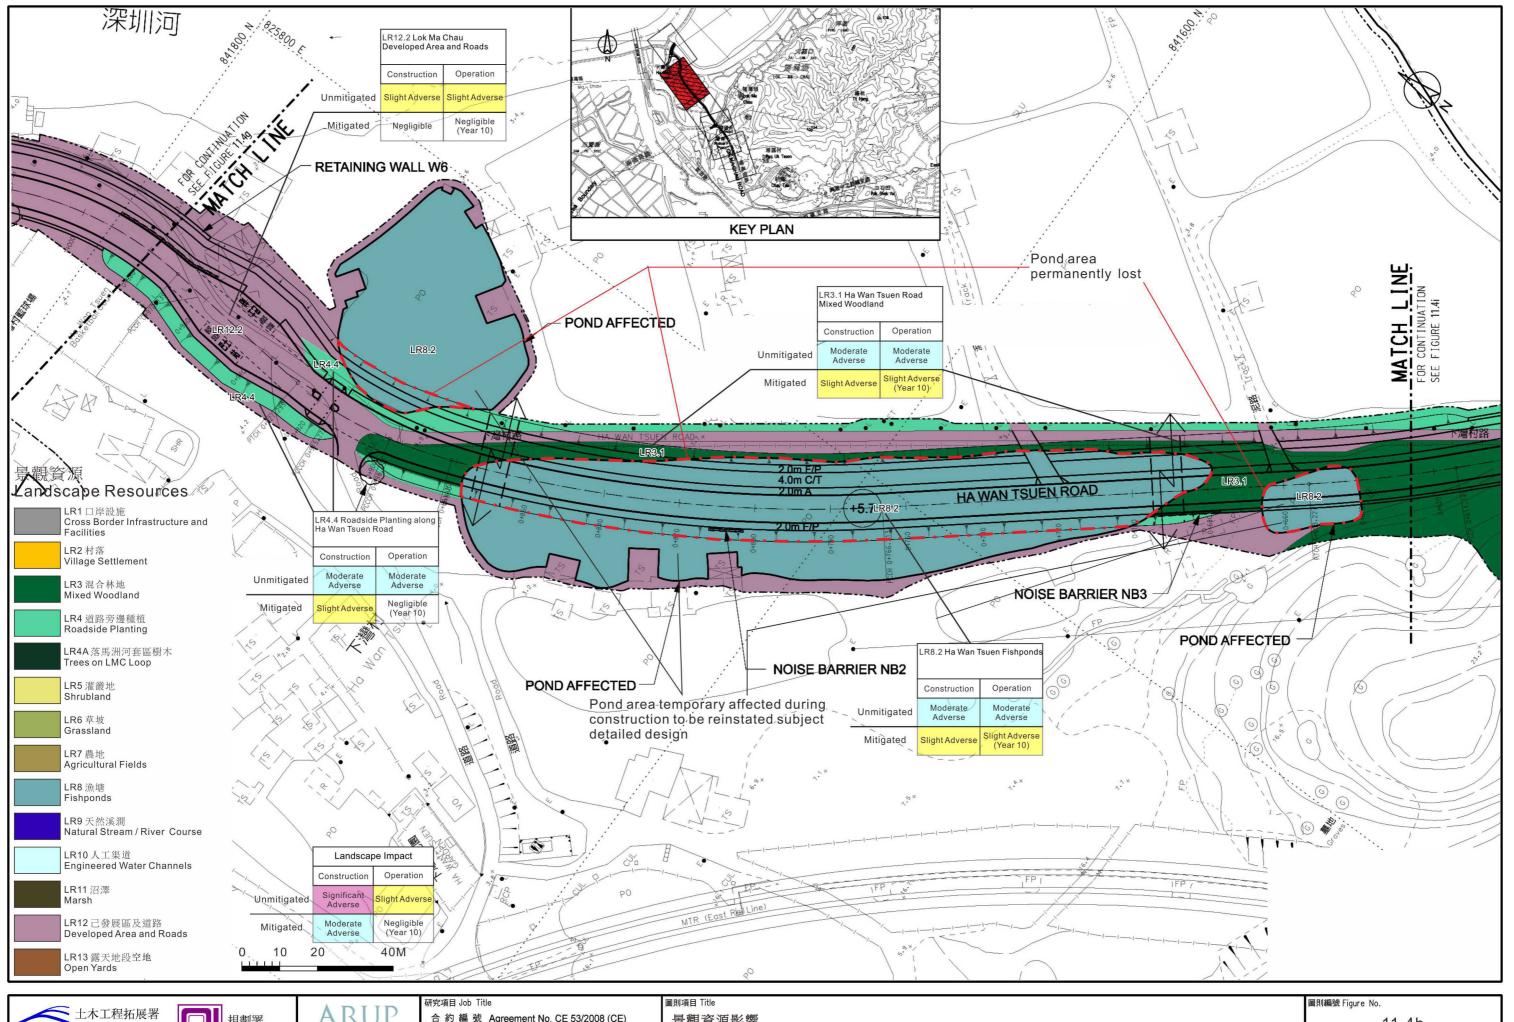





合 約 編 號 Agreement No. CE 53/2008 (CE) 落馬洲河套地區發展規劃及工程研究 - 勘查研究 Planning and Engineering Study on Development of Lok Ma Chau Loop - Investigation


Impact on Landscape Resources 8 of 19 (DP2)

11.4h

圖例 Scale

AS SHOWN Rev.

修訂編號

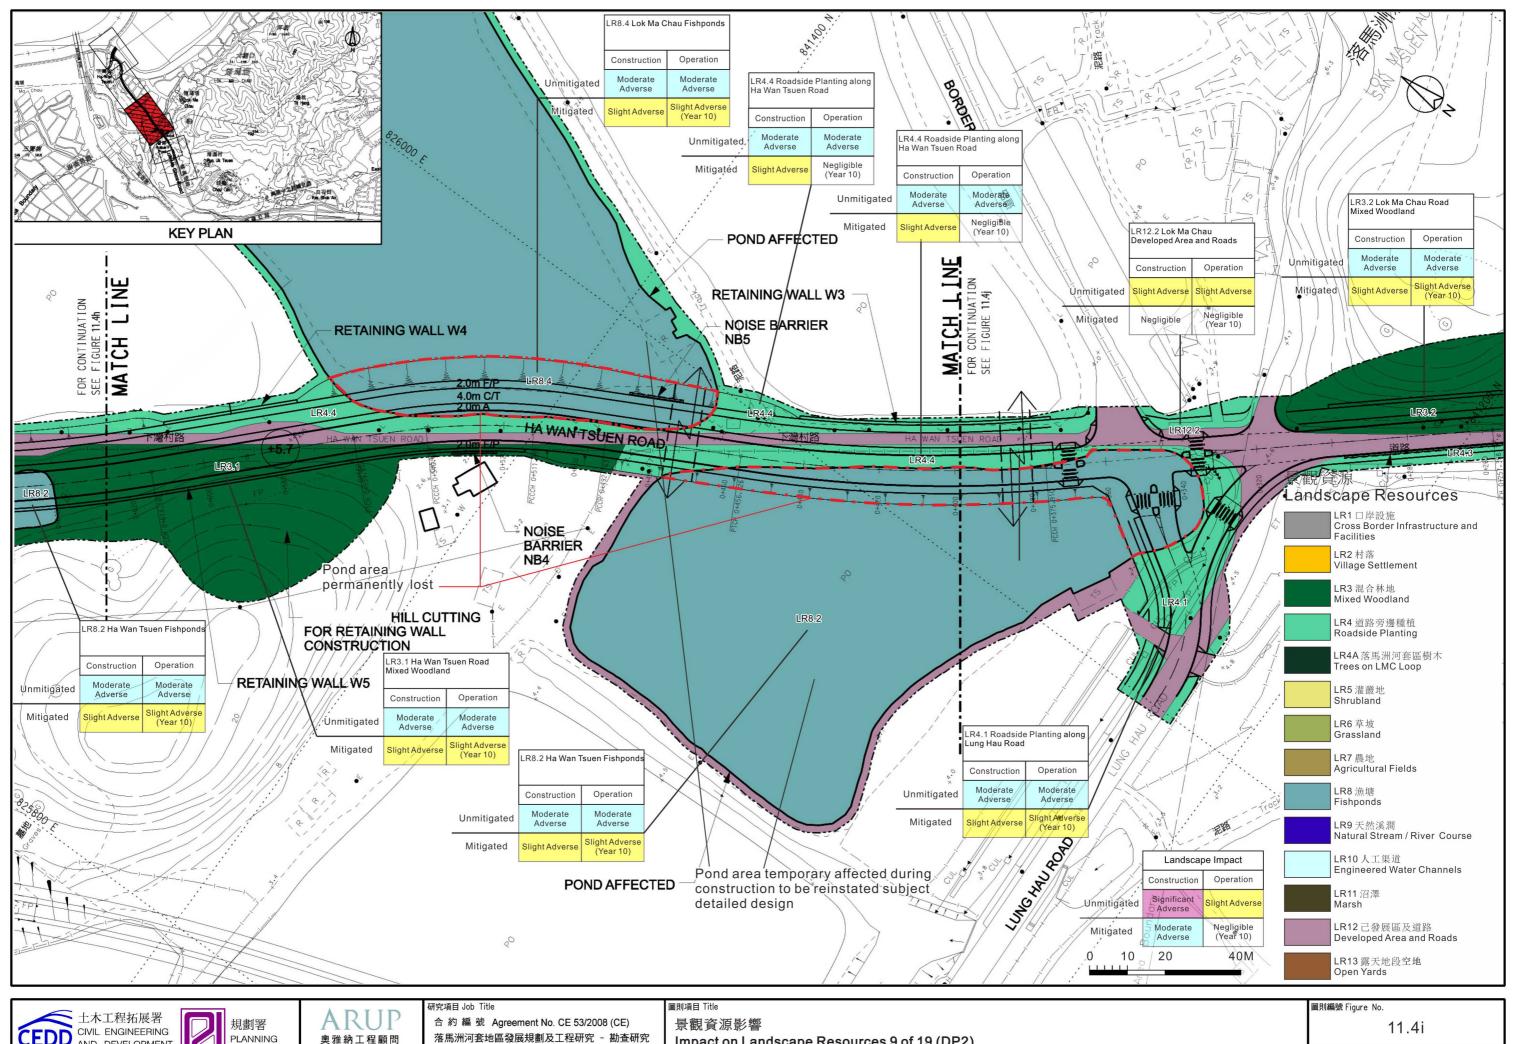







Planning and Engineering Study on Development of Lok Ma Chau Loop - Investigation

Impact on Landscape Resources 9 of 19 (DP2)

圖例 Scale AS SHOWN

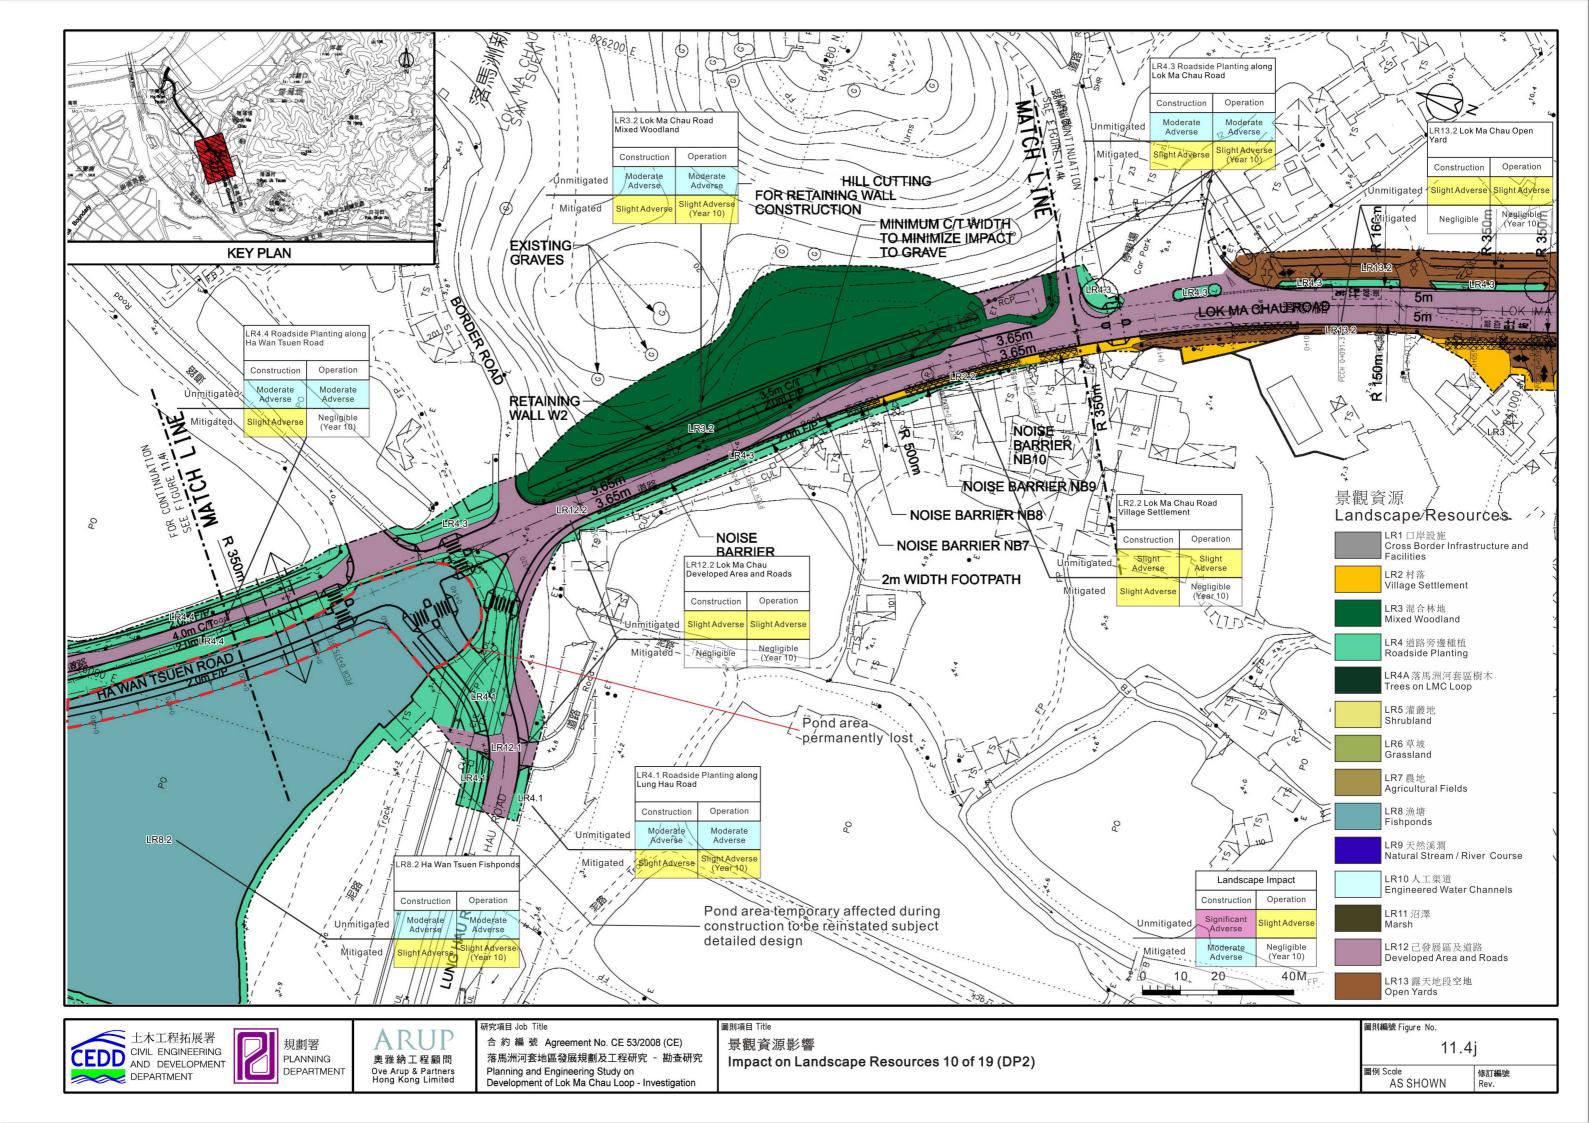

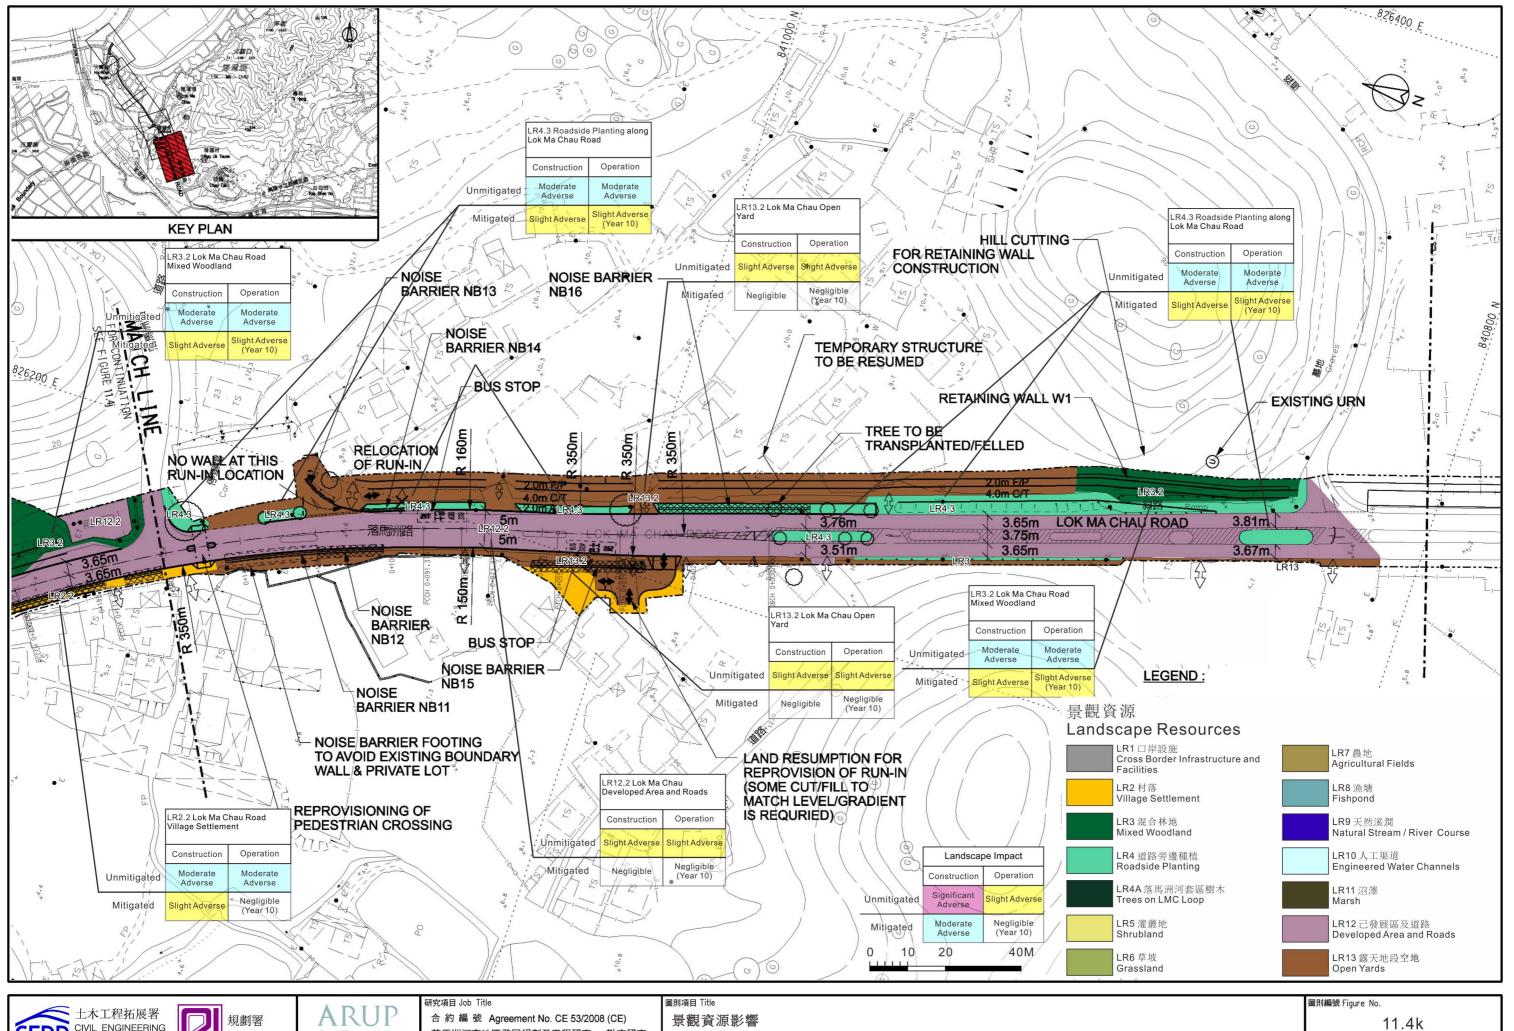






落馬洲河套地區發展規劃及工程研究 - 勘查研究 Planning and Engineering Study on Development of Lok Ma Chau Loop - Investigation

Impact on Landscape Resources 11 of 19 (DP2)

圖例 Scale

修訂編號 AS SHOWN Rev.

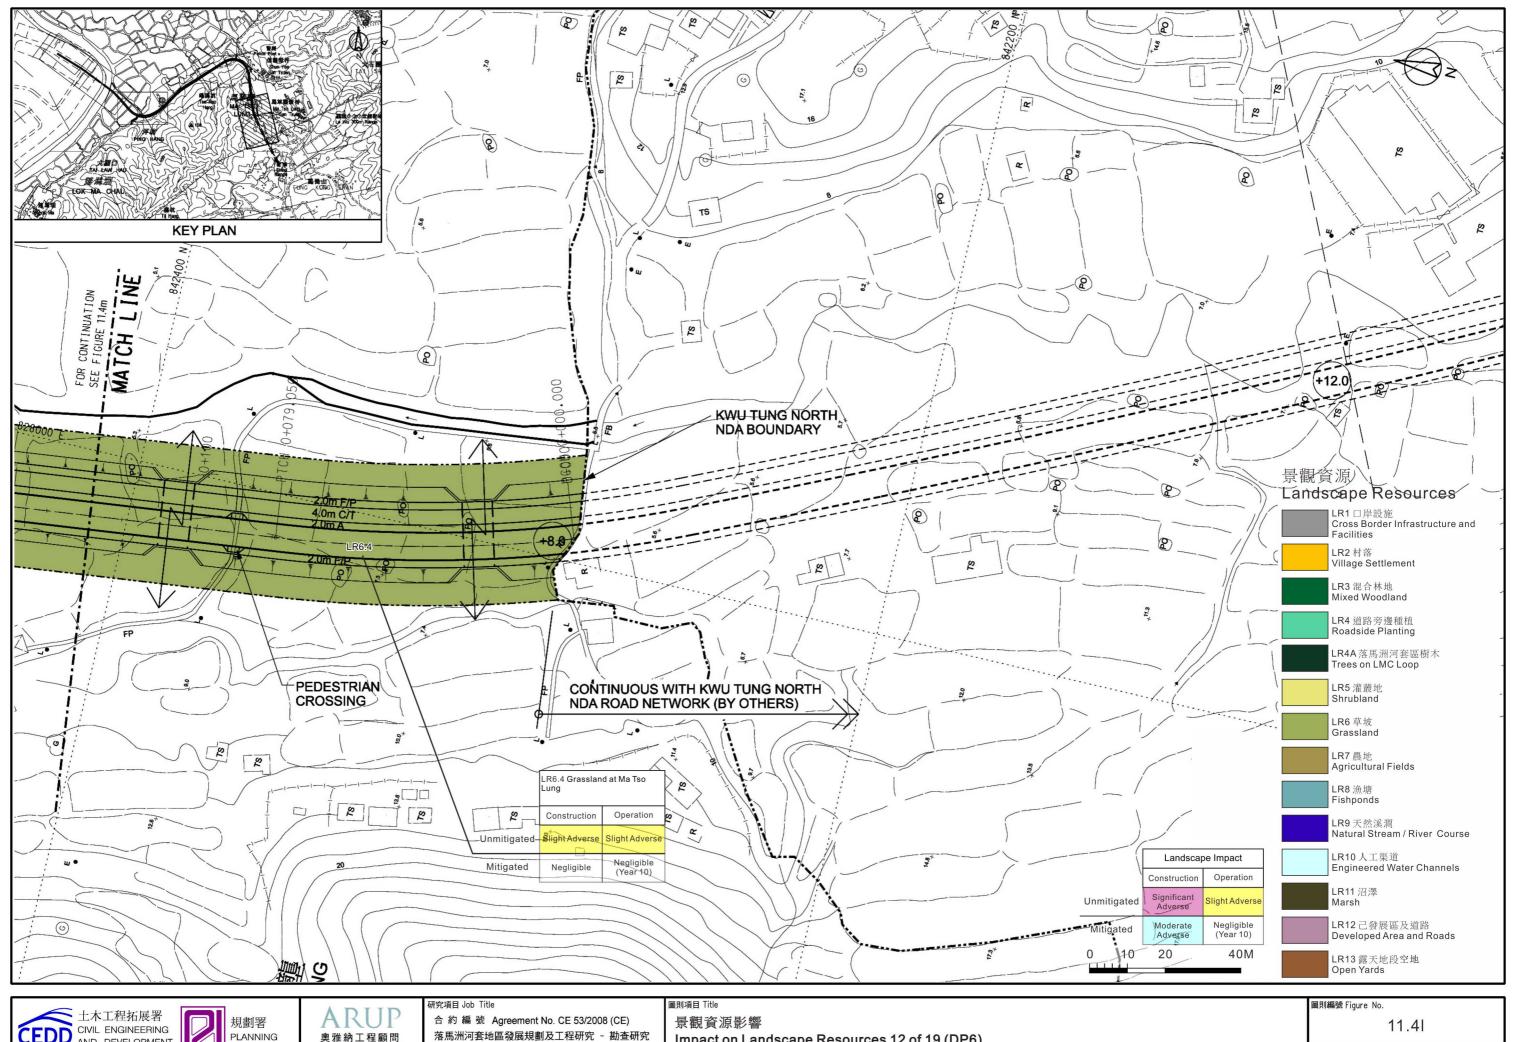






落馬洲河套地區發展規劃及工程研究 - 勘查研究 Ove Arup & Partners Hong Kong Limited Planning and Engineering Study on Development of Lok Ma Chau Loop - Investigation

Impact on Landscape Resources 12 of 19 (DP6)

圖例 Scale AS SHOWN

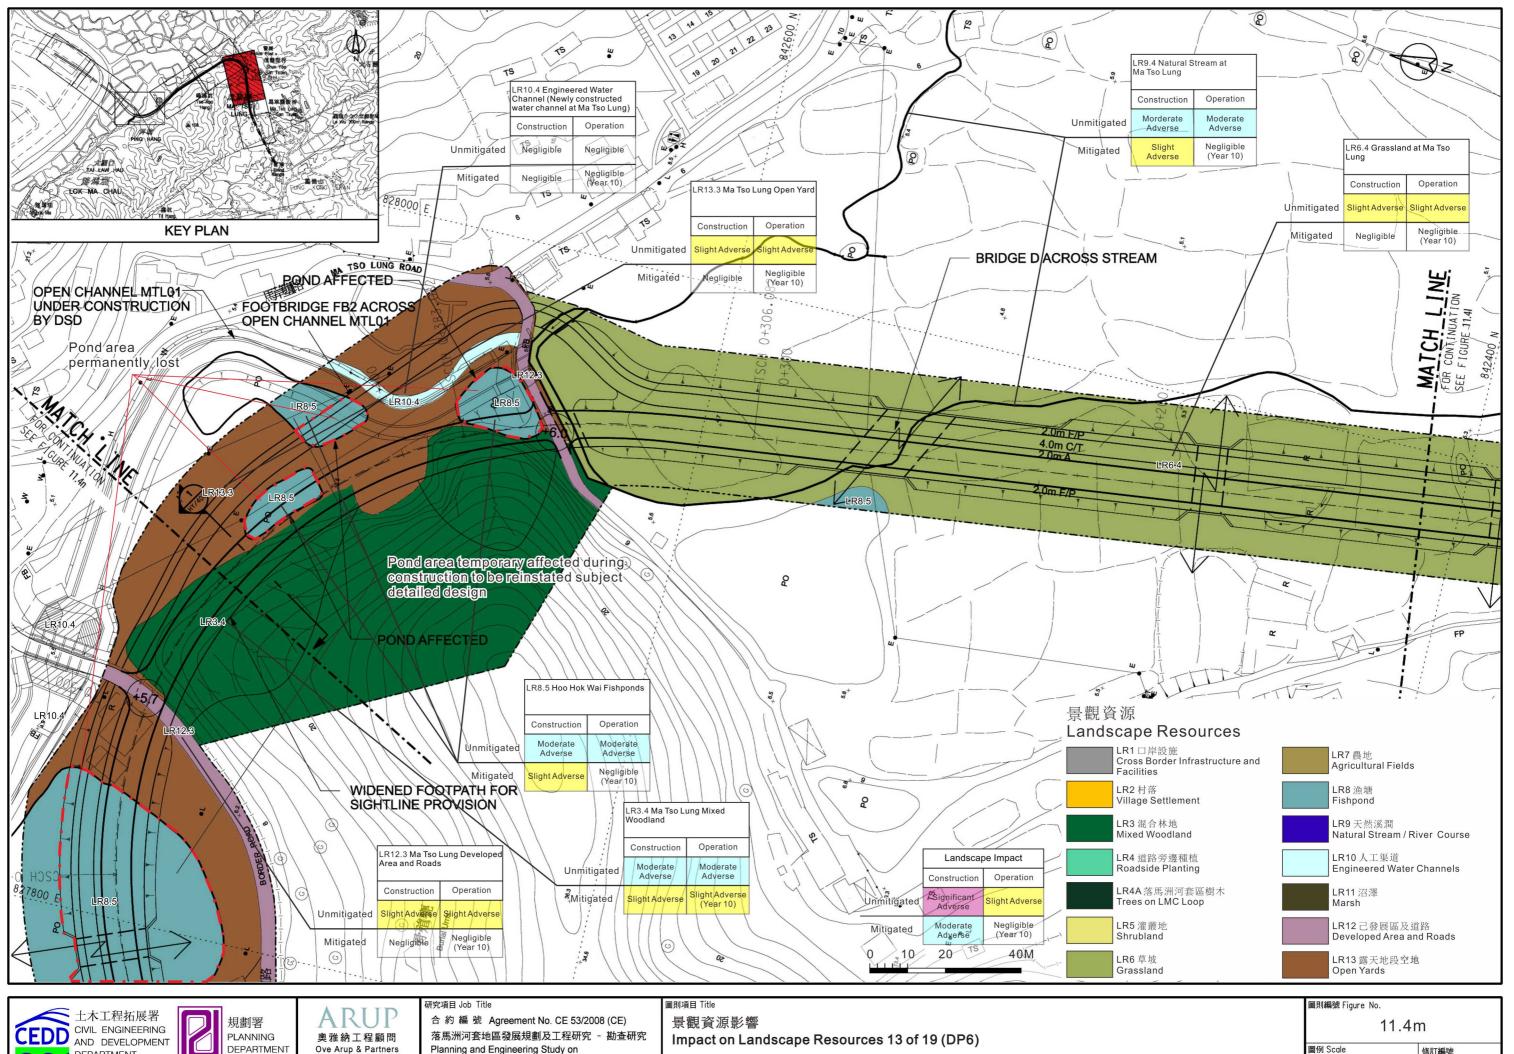






Planning and Engineering Study on Development of Lok Ma Chau Loop - Investigation

Impact on Landscape Resources 13 of 19 (DP6)

AS SHOWN

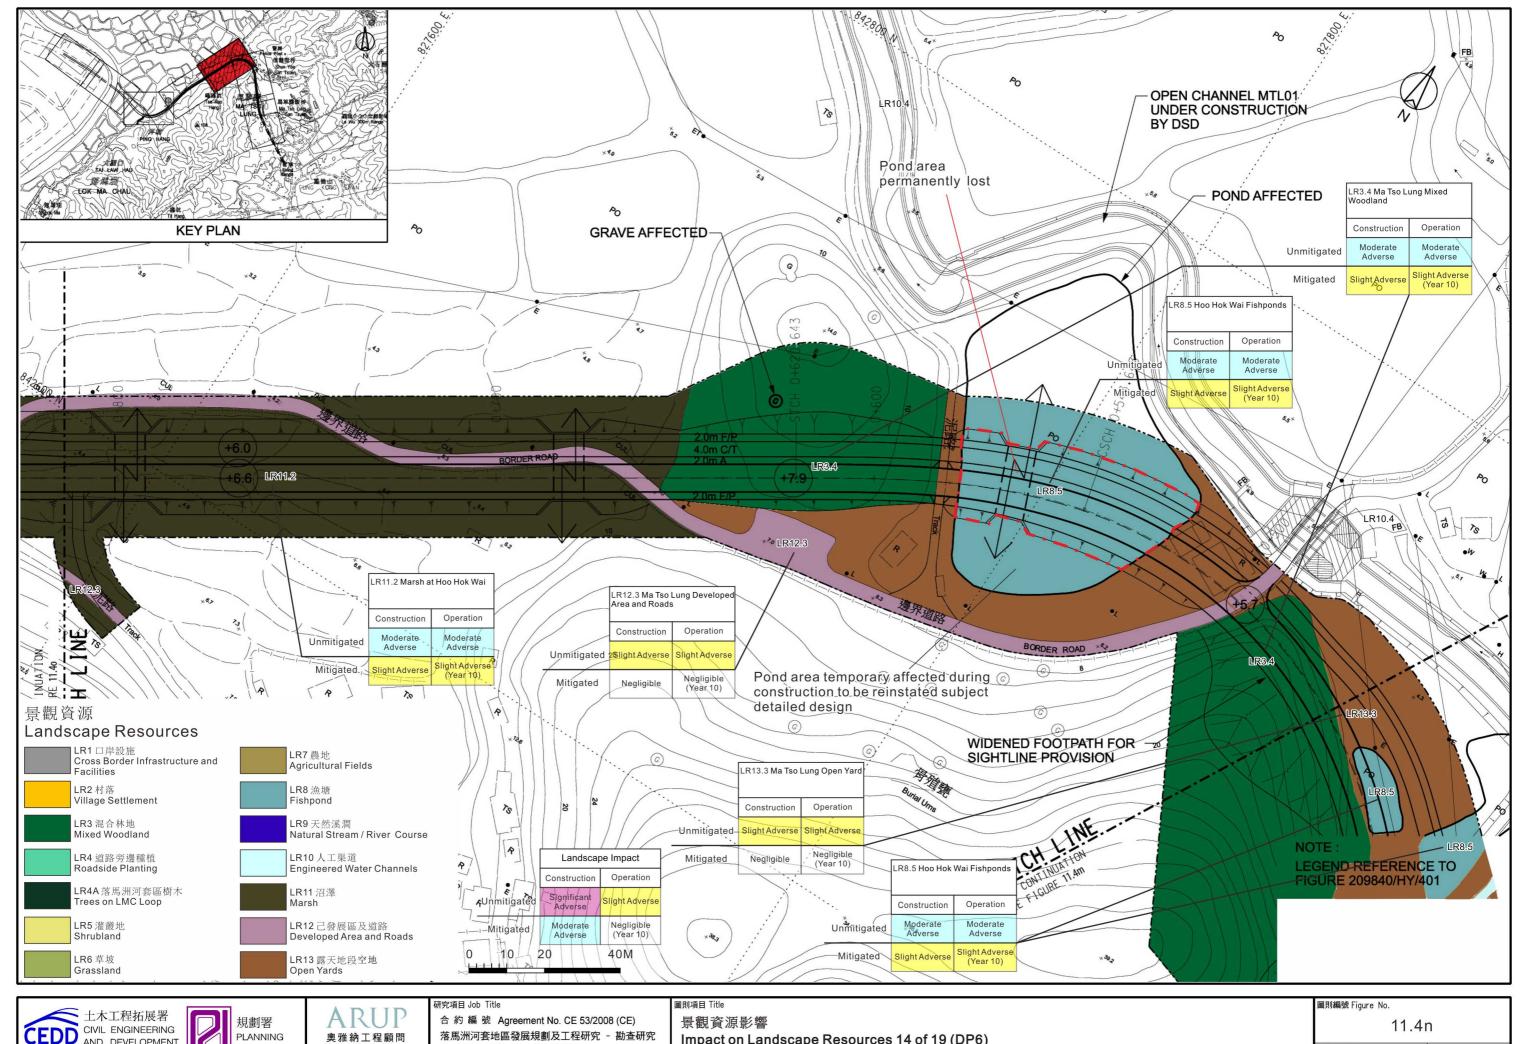






Ove Arup & Partners Hong Kong Limited Planning and Engineering Study on Development of Lok Ma Chau Loop - Investigation

Impact on Landscape Resources 14 of 19 (DP6)

圖例 Scale AS SHOWN

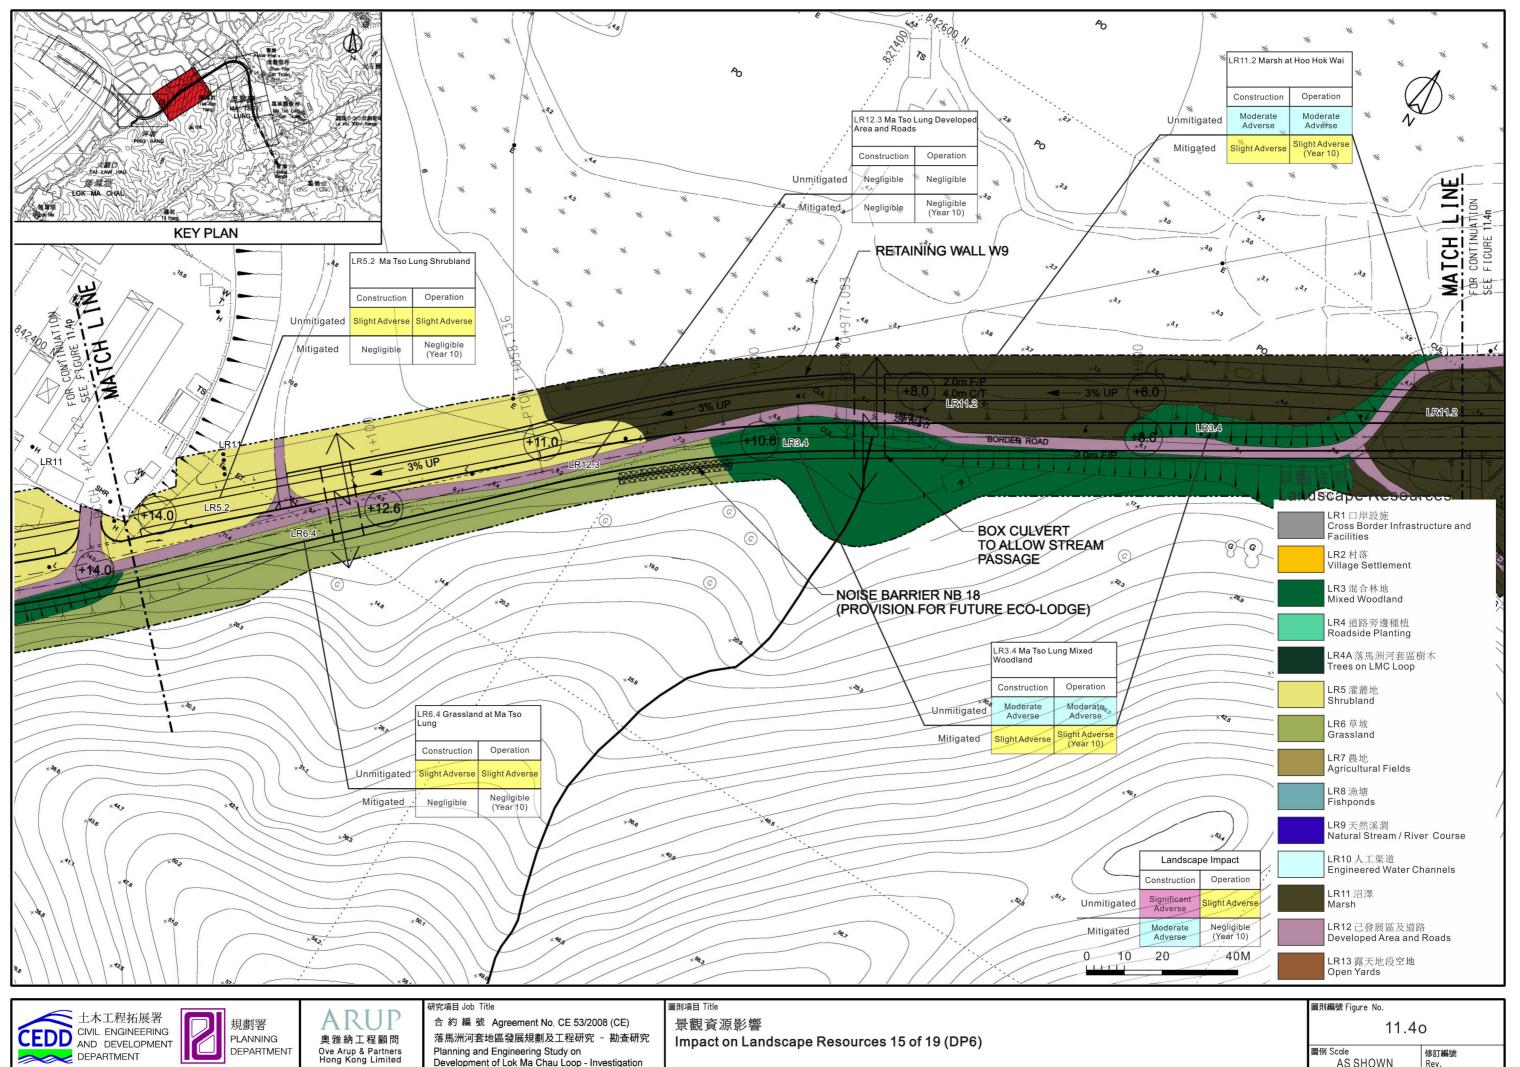







Planning and Engineering Study on Development of Lok Ma Chau Loop - Investigation

Impact on Landscape Resources 15 of 19 (DP6)

圖例 Scale AS SHOWN

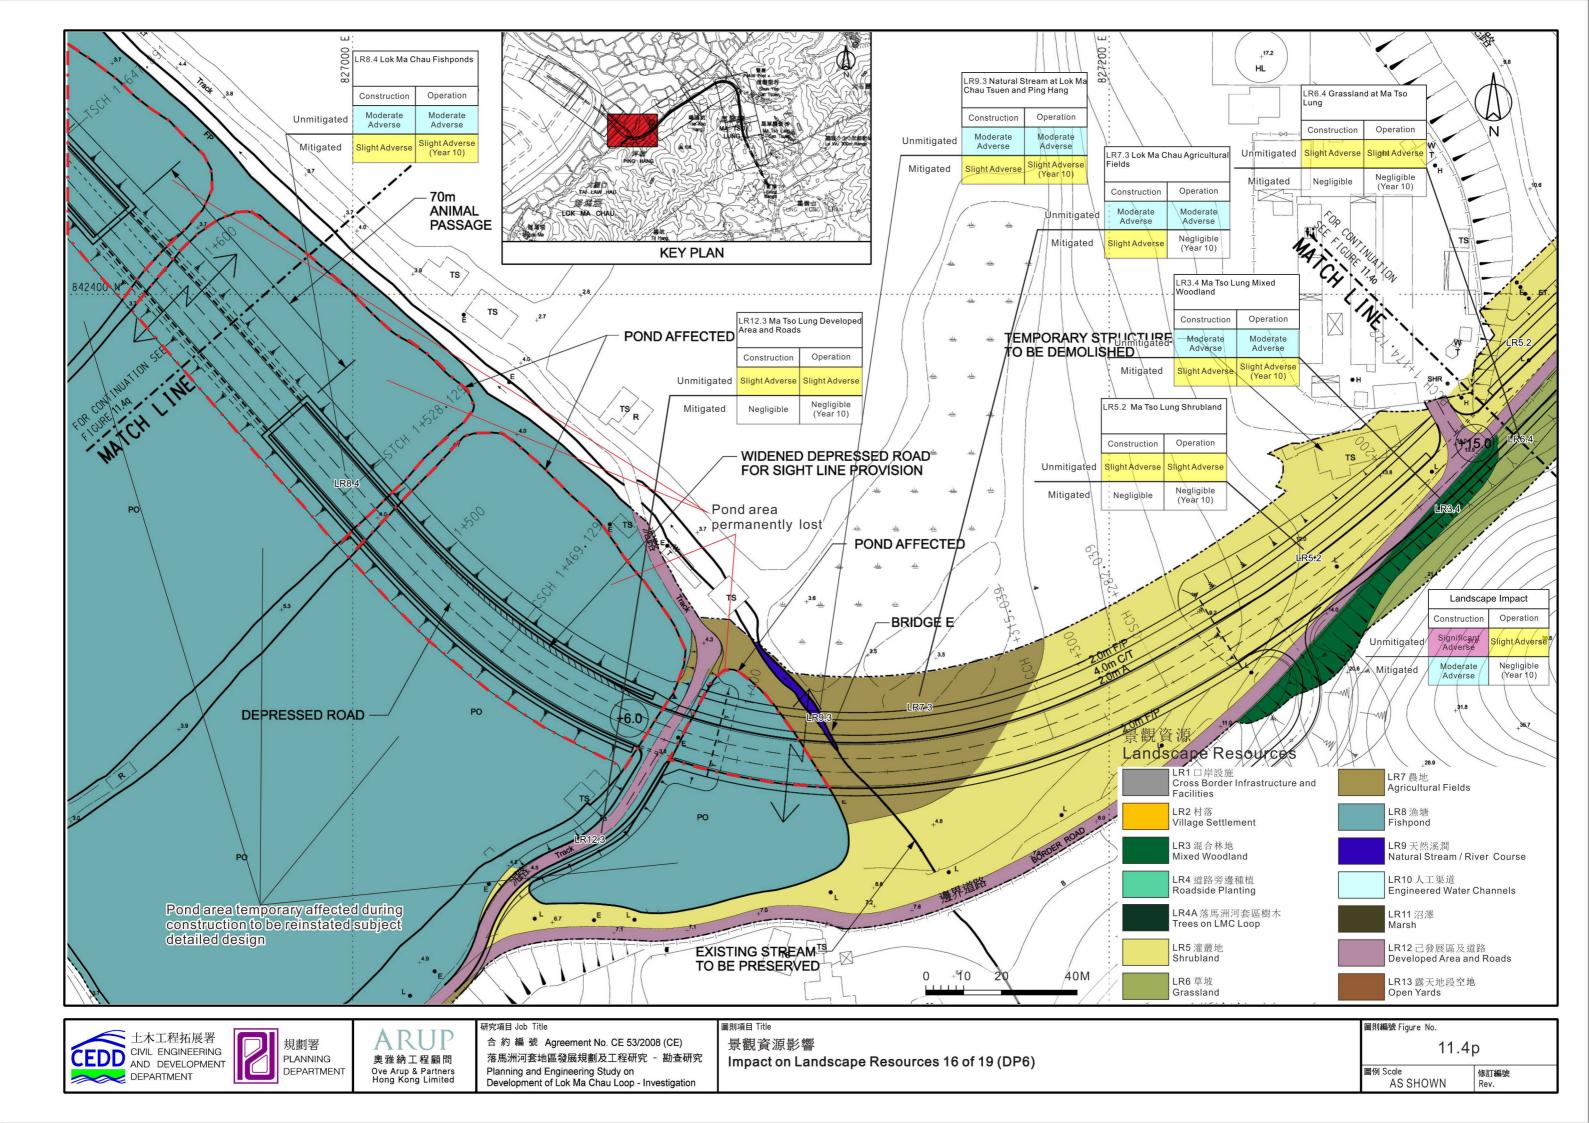

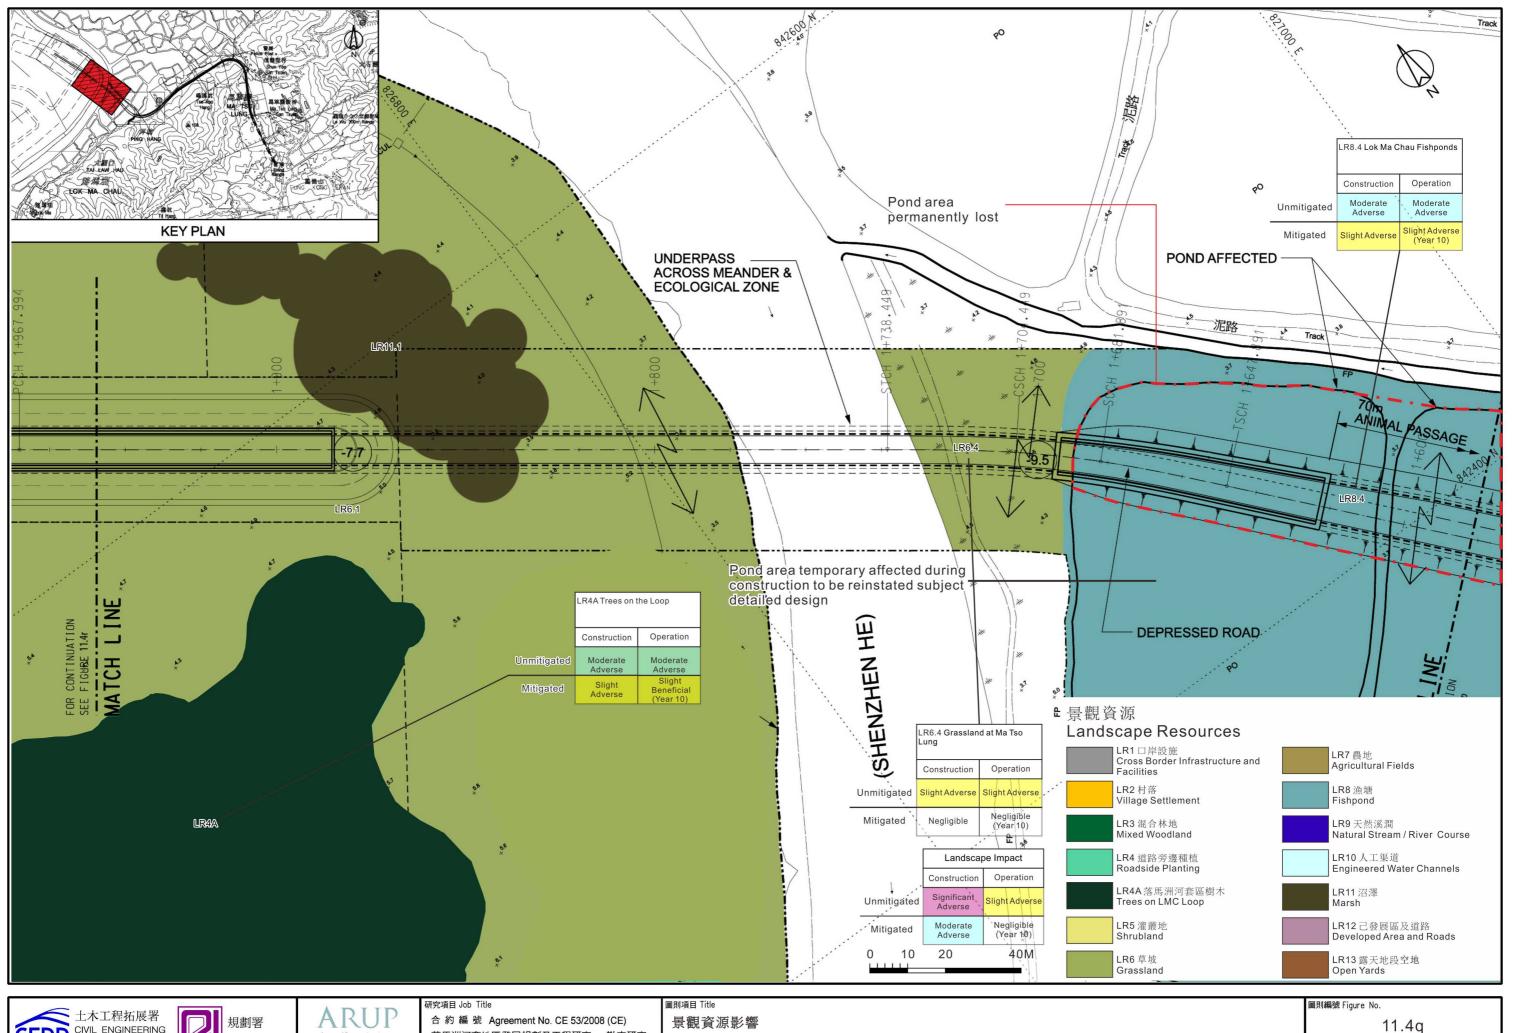






落馬洲河套地區發展規劃及工程研究 - 勘查研究 Planning and Engineering Study on Development of Lok Ma Chau Loop - Investigation

Impact on Landscape Resources 17 of 19 (DP6)

圖例 Scale AS SHOWN

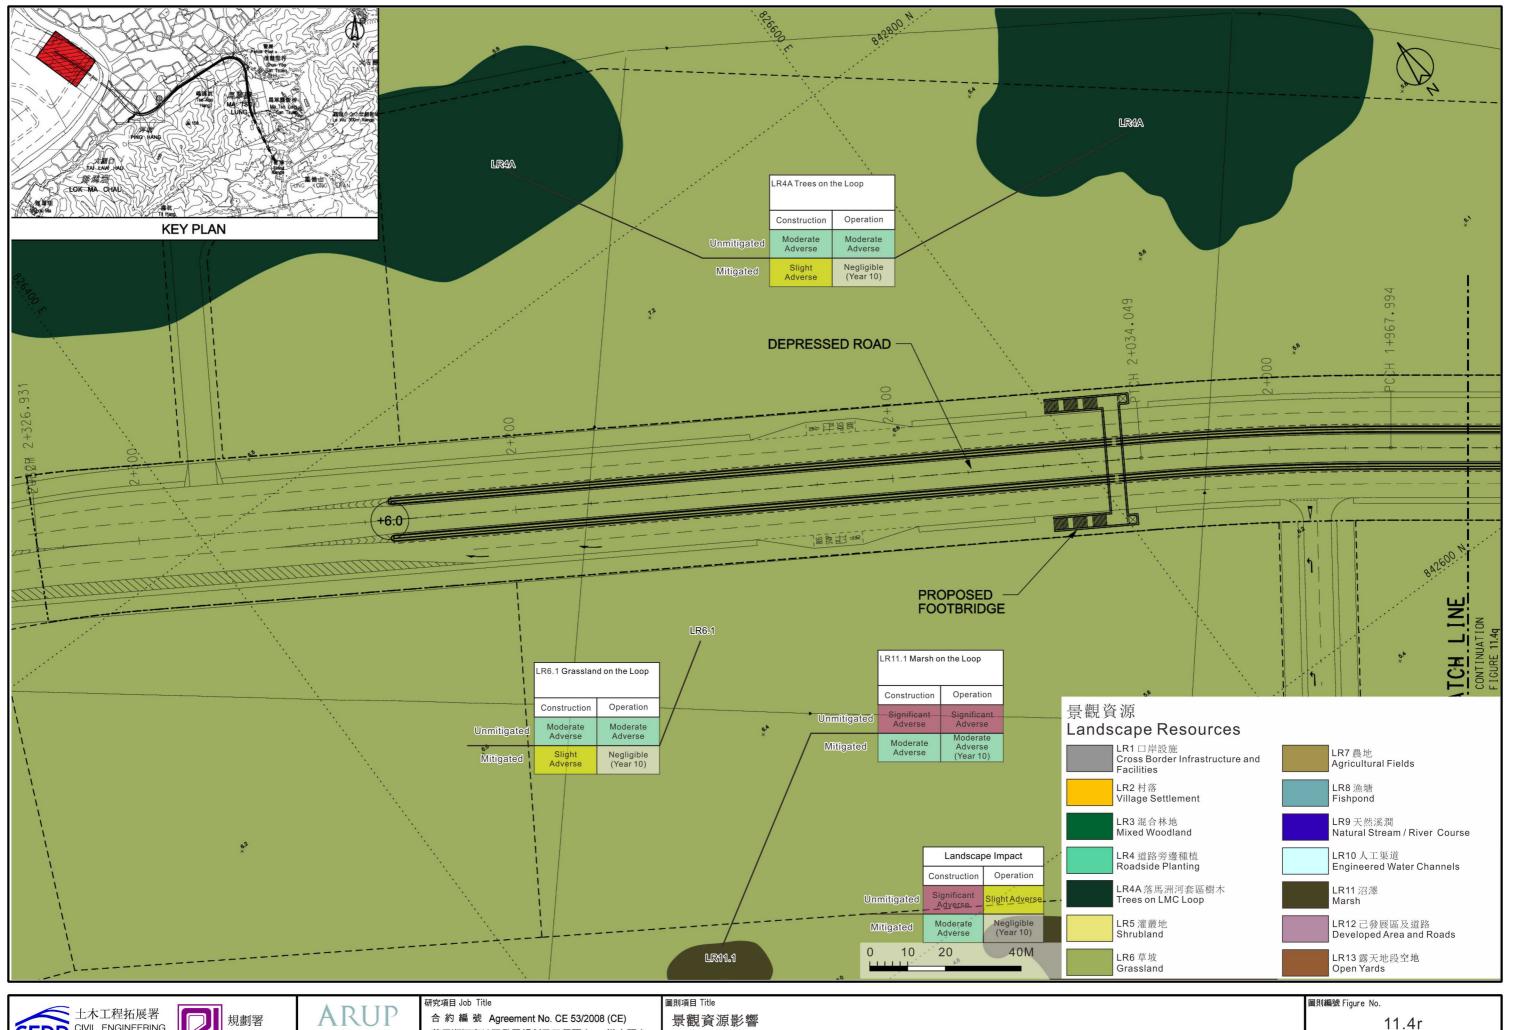






奧雅納工程顧問

Ove Arup & Partners Hong Kong Limited

落馬洲河套地區發展規劃及工程研究 - 勘查研究 Planning and Engineering Study on Development of Lok Ma Chau Loop - Investigation

Impact on Landscape Resources 18 of 19 (DP6)

圖例 Scale AS SHOWN

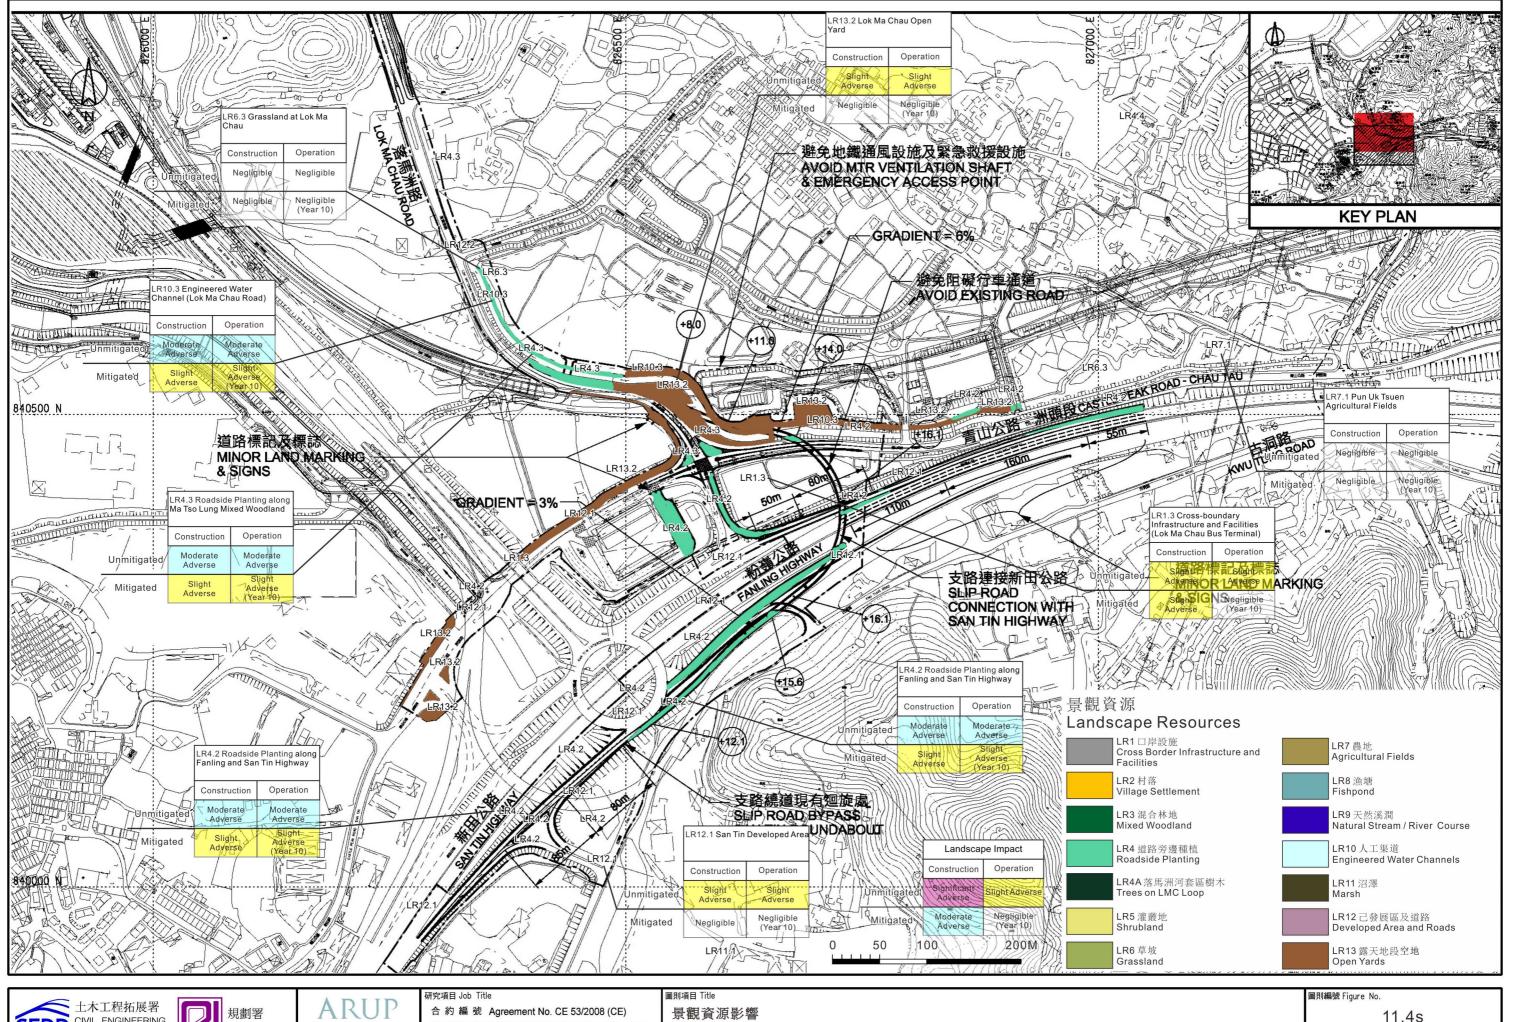






落馬洲河套地區發展規劃及工程研究 - 勘查研究 Planning and Engineering Study on Development of Lok Ma Chau Loop - Investigation

Impact on Landscape Resources 19 of 19 (DP2)

圖例 Scale AS SHOWN

修訂編號

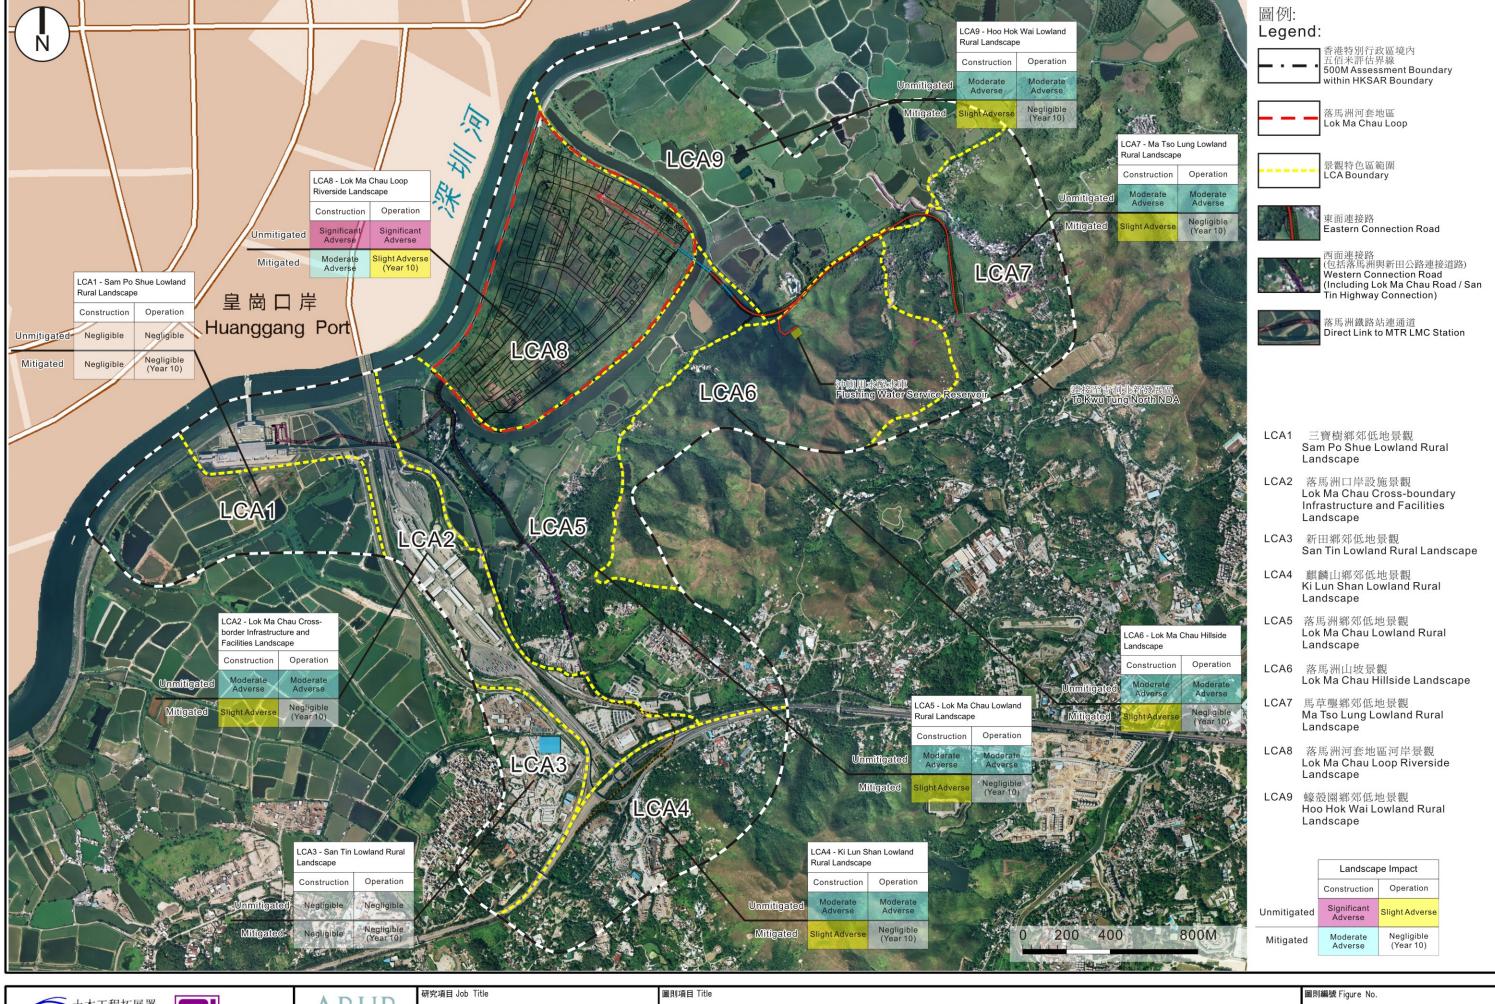






合 約 編 號 Agreement No. CE 53/2008 (CE) 落馬洲河套地區發展規劃及工程研究 - 勘查研究 Planning and Engineering Study on Development of Lok Ma Chau Loop - Investigation

景觀特色區影響 Impact on Landscape Character Areas 1 of 5

11.5a

圖例 Scale AS SHOWN

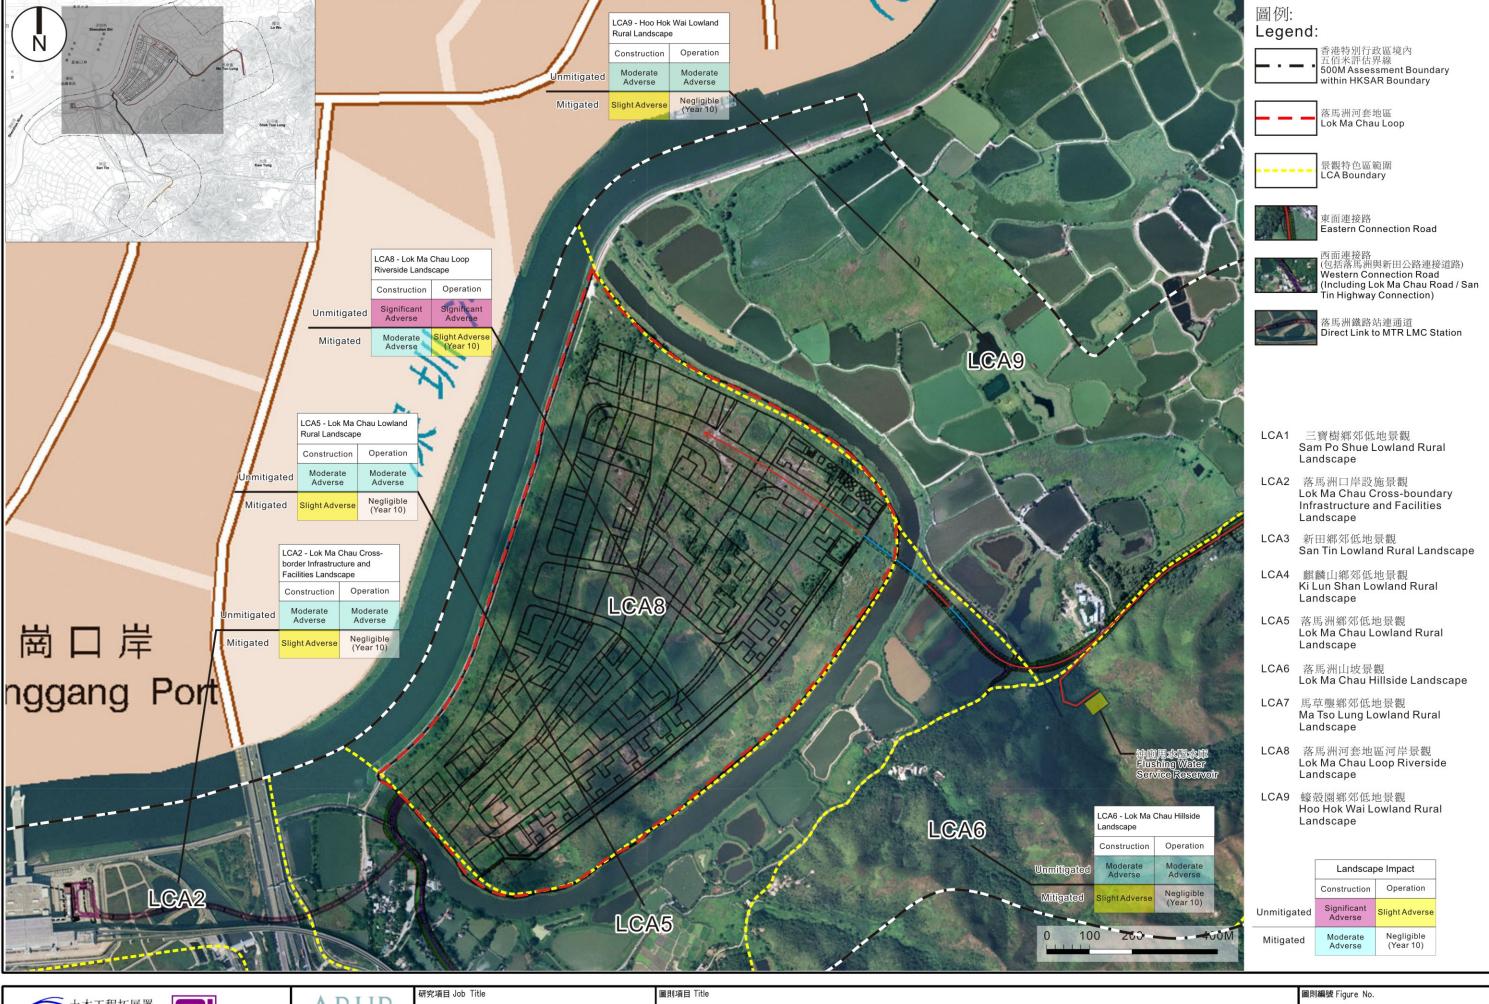






合 約 編 號 Agreement No. CE 53/2008 (CE) 落馬洲河套地區發展規劃及工程研究 - 勘查研究 奥雅納工程顧問 Ove Arup & Partners Hong Kong Limited Planning and Engineering Study on Development of Lok Ma Chau Loop - Investigation

景觀特色區影響 Impact on Landscape Character Areas 2 of 5

11.5b

圖例 Scale AS SHOWN

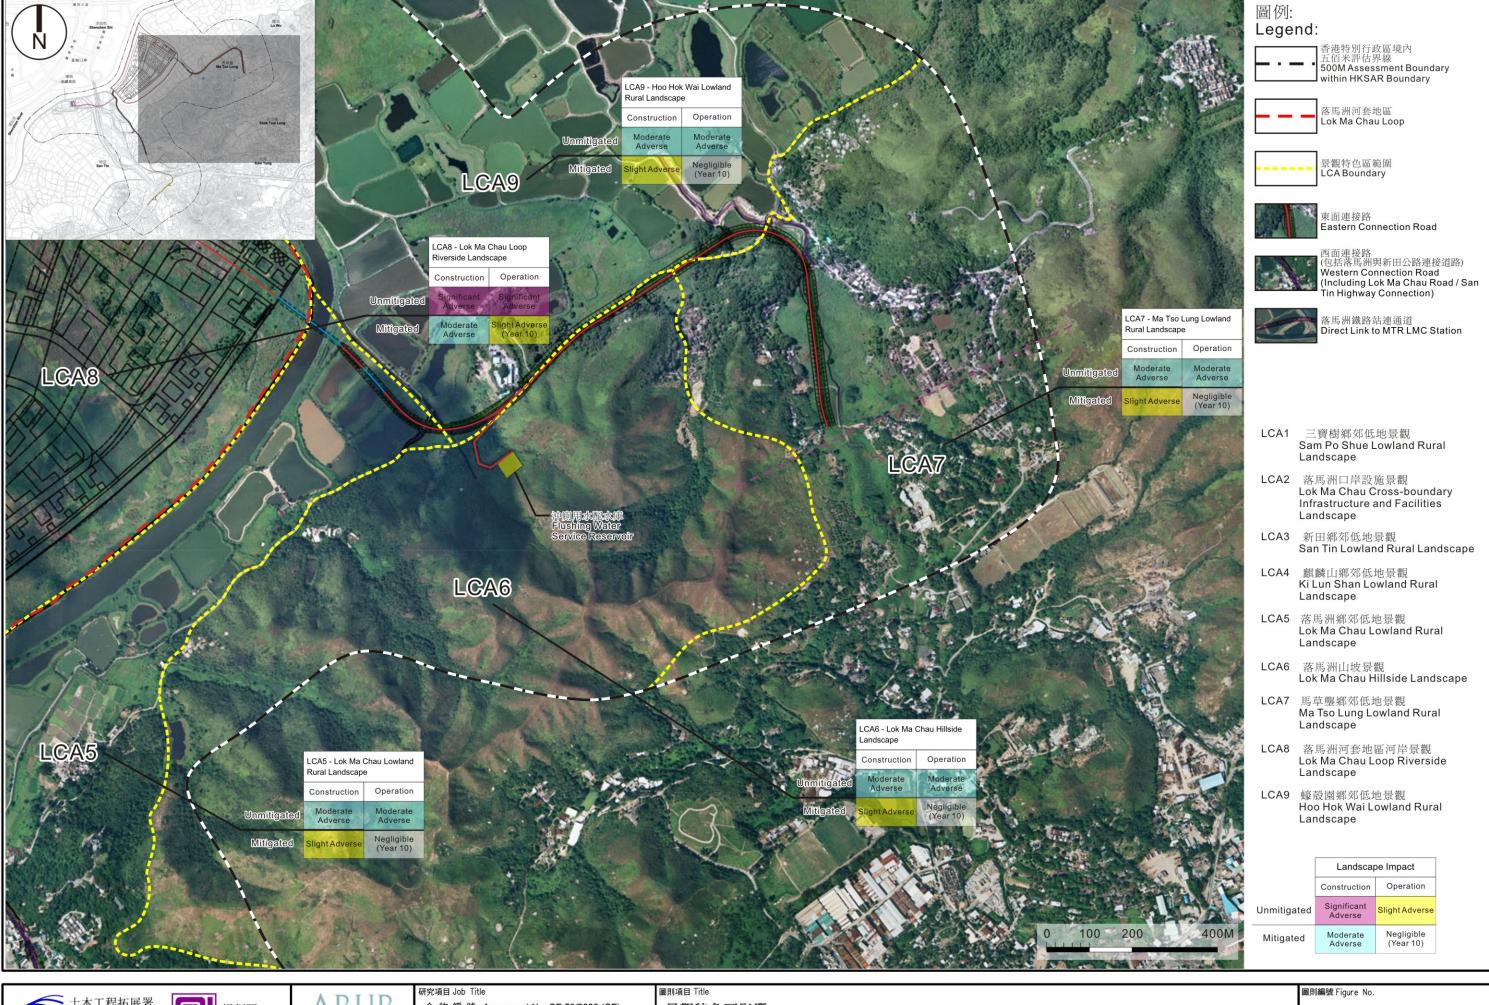





ARUP


奥雅納工程顧問

Ove Arup & Partners Hong Kong Limited 合 約 編 號 Agreement No. CE 53/2008 (CE) 落馬洲河套地區發展規劃及工程研究 - 勘查研究 Planning and Engineering Study on Development of Lok Ma Chau Loop - Investigation

景觀特色區影響 Impact on Landscape Character Areas 3 of 5

11.5c

圖例 Scale AS SHOWN

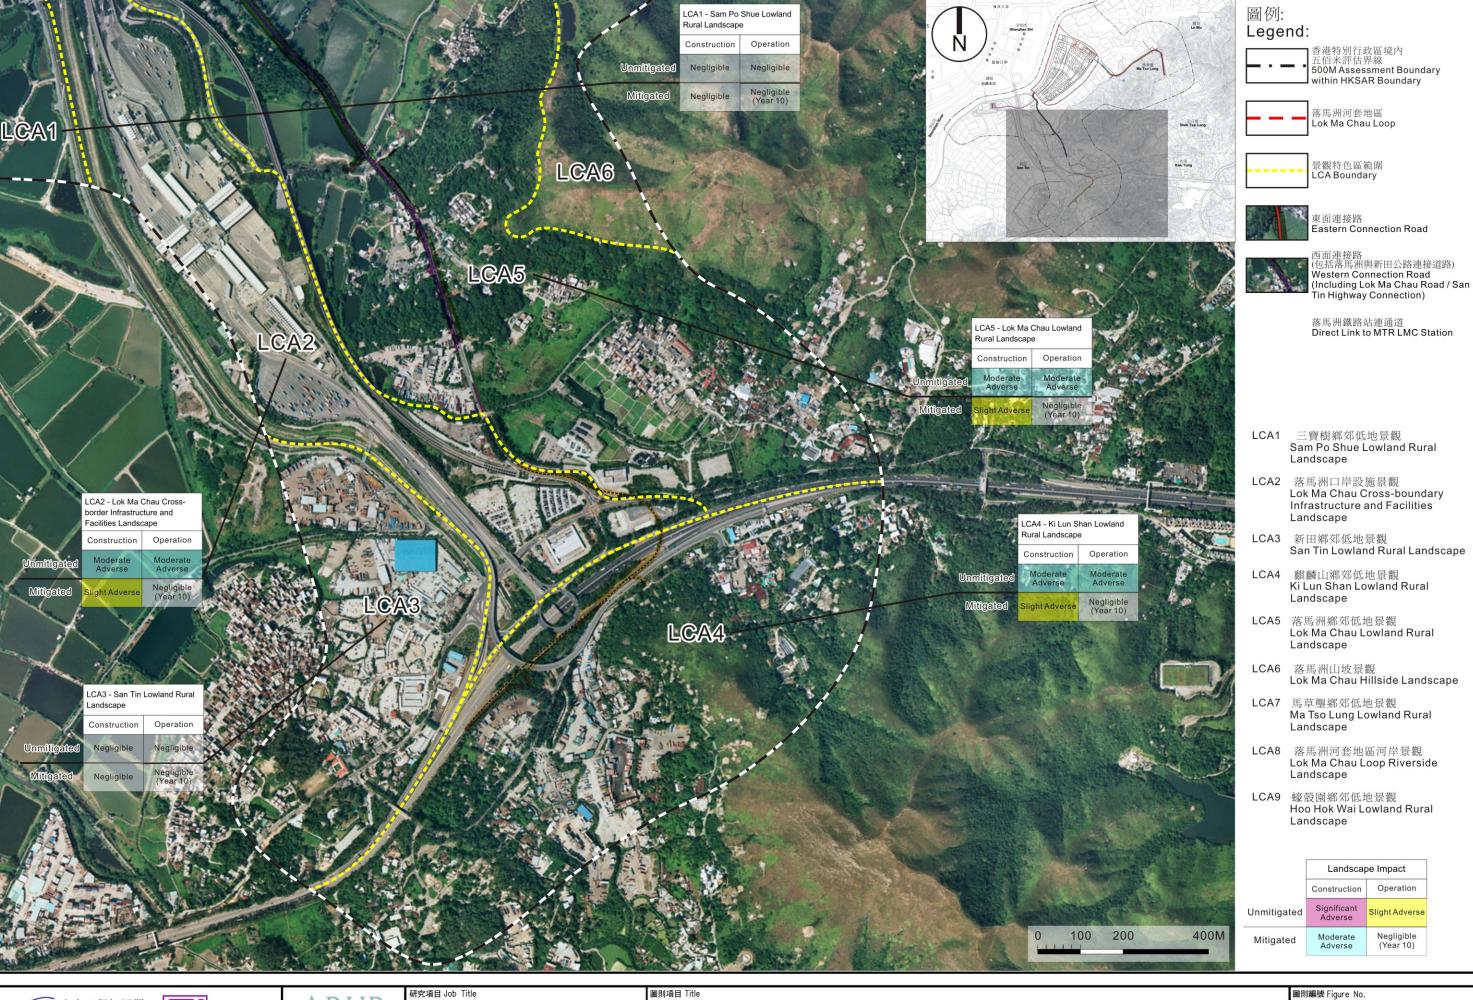






合 約 編 號 Agreement No. CE 53/2008 (CE) 落馬洲河套地區發展規劃及工程研究 - 勘查研究 Planning and Engineering Study on Development of Lok Ma Chau Loop - Investigation

景觀特色區影響 Impact on Landscape Character Areas 4 of 5

11.5d

圖例 Scale AS SHOWN

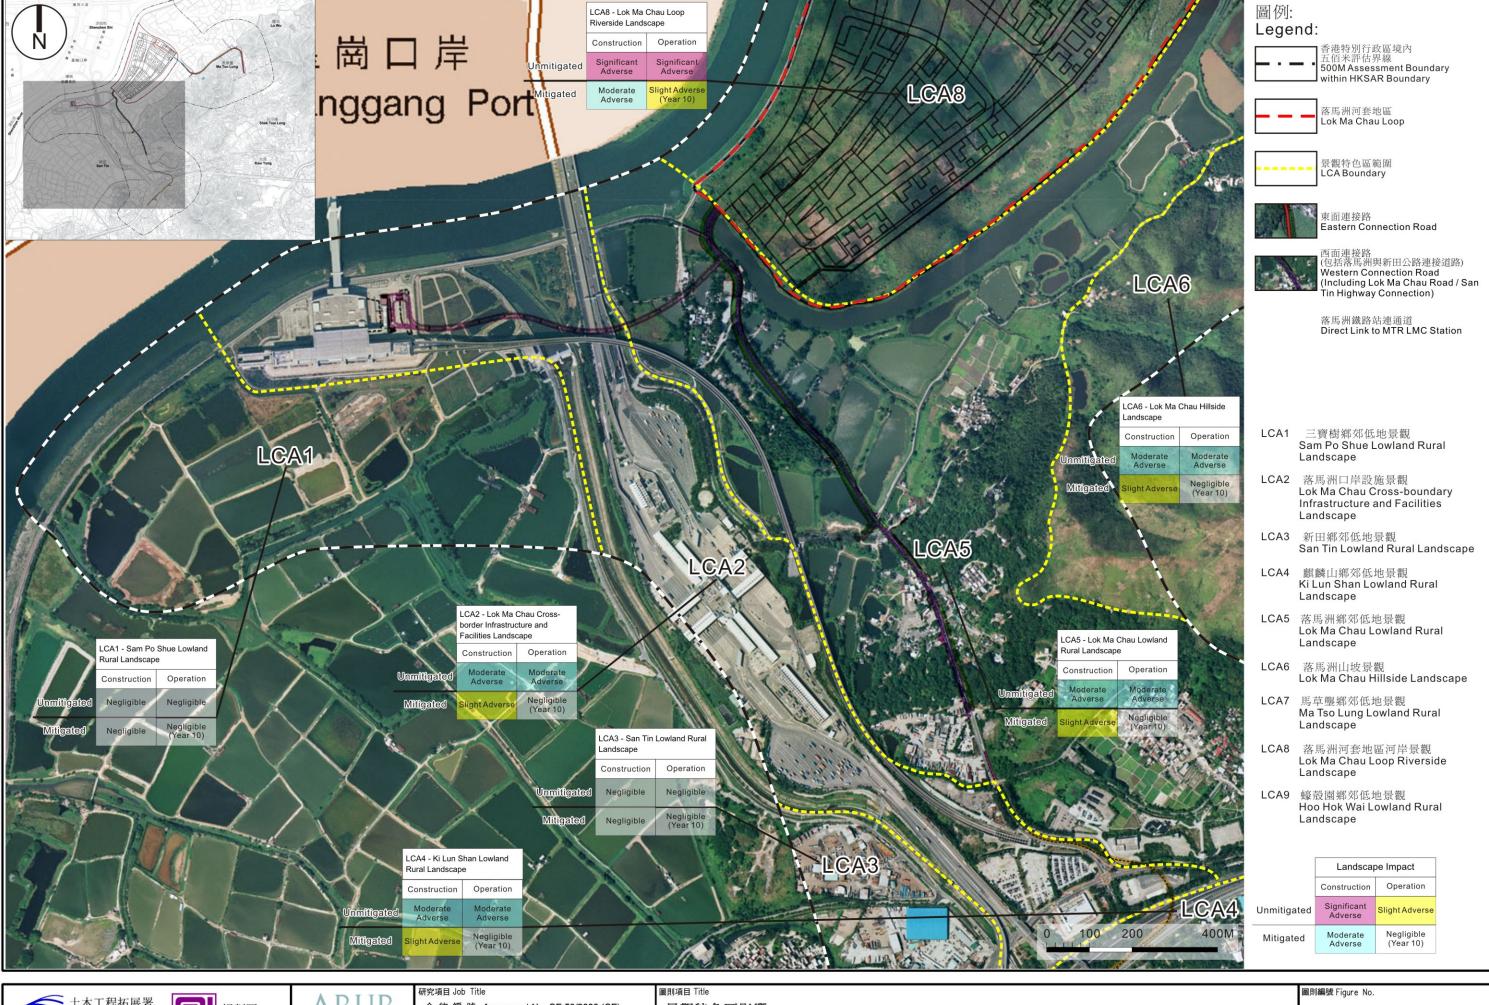






合 約 編 號 Agreement No. CE 53/2008 (CE) 落馬洲河套地區發展規劃及工程研究 - 勘查研究 Planning and Engineering Study on Development of Lok Ma Chau Loop - Investigation

景觀特色區影響 Impact on Landscape Character Areas 5 of 5

11.5e

圖例 Scale AS SHOWN

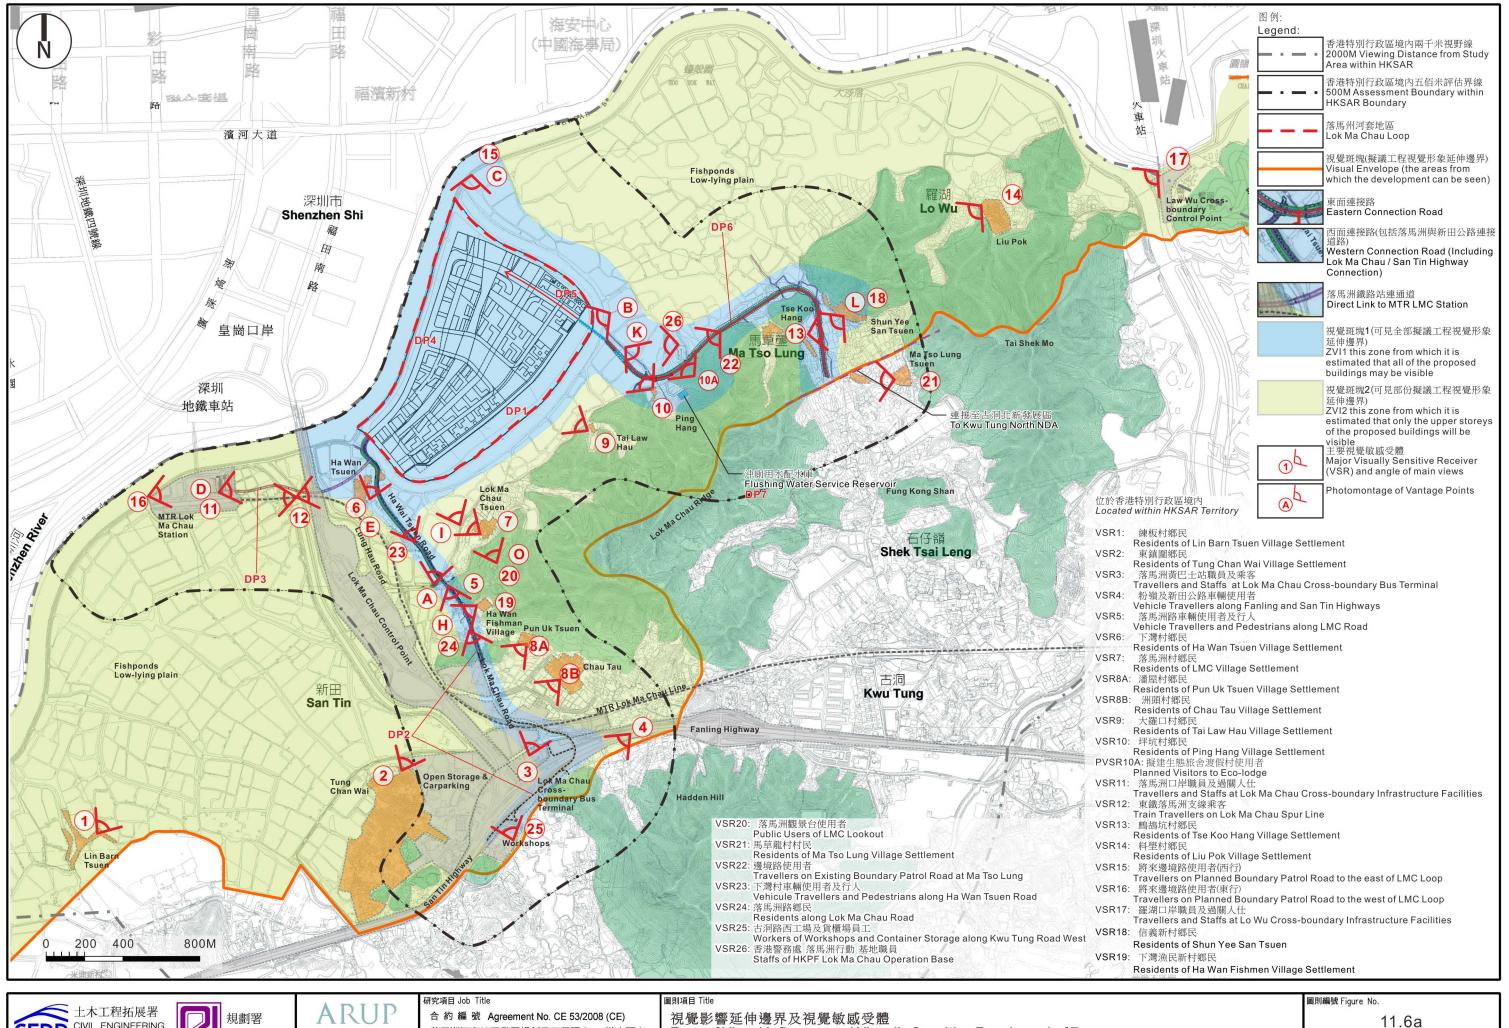






落馬洲河套地區發展規劃及工程研究 - 勘查研究 奥雅納工程顧問 Ove Arup & Partners Hong Kong Limited Planning and Engineering Study on Development of Lok Ma Chau Loop - Investigation

Zone of Visual Influence and Visually Sensitive Receivers 1 of 7

圖例 Scale

修訂編號 Rev.

AS SHOWN

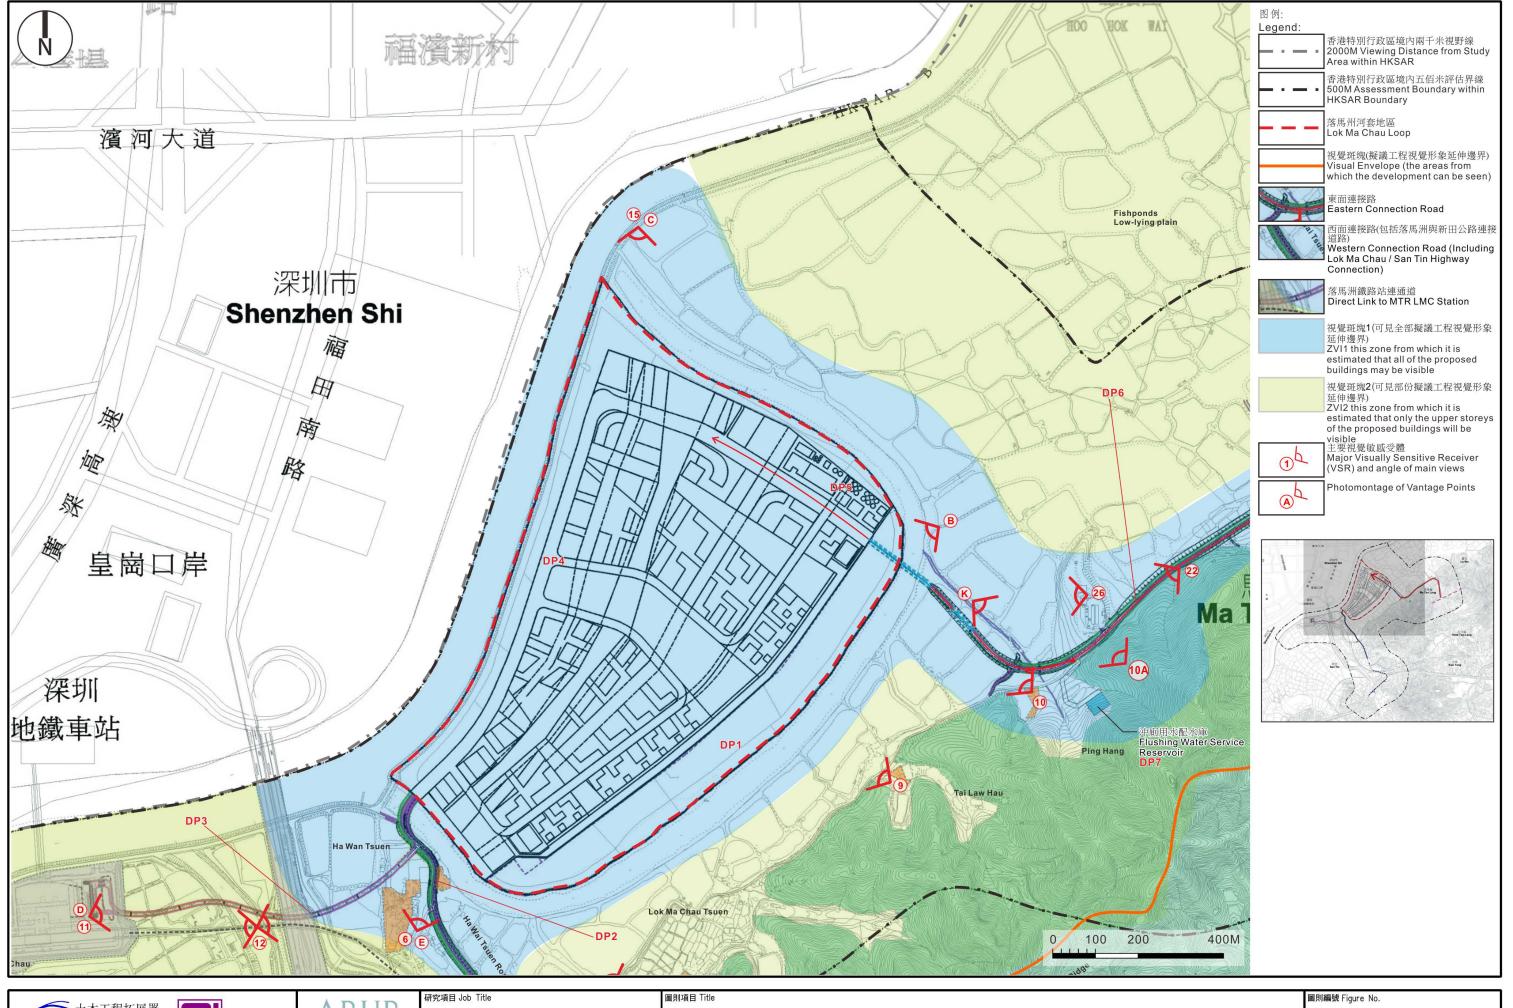






奥雅納工程顧問

合 約 編 號 Agreement No. CE 53/2008 (CE) 落馬洲河套地區發展規劃及工程研究 - 勘查研究 Ove Arup & Partners Hong Kong Limited Planning and Engineering Study on Development of Lok Ma Chau Loop - Investigation

視覺影響延伸邊界及視覺敏感受體 Zone of Visual Influence and Visually Sensitive Receivers 2 of 7

11.6b

圖例 Scale AS SHOWN

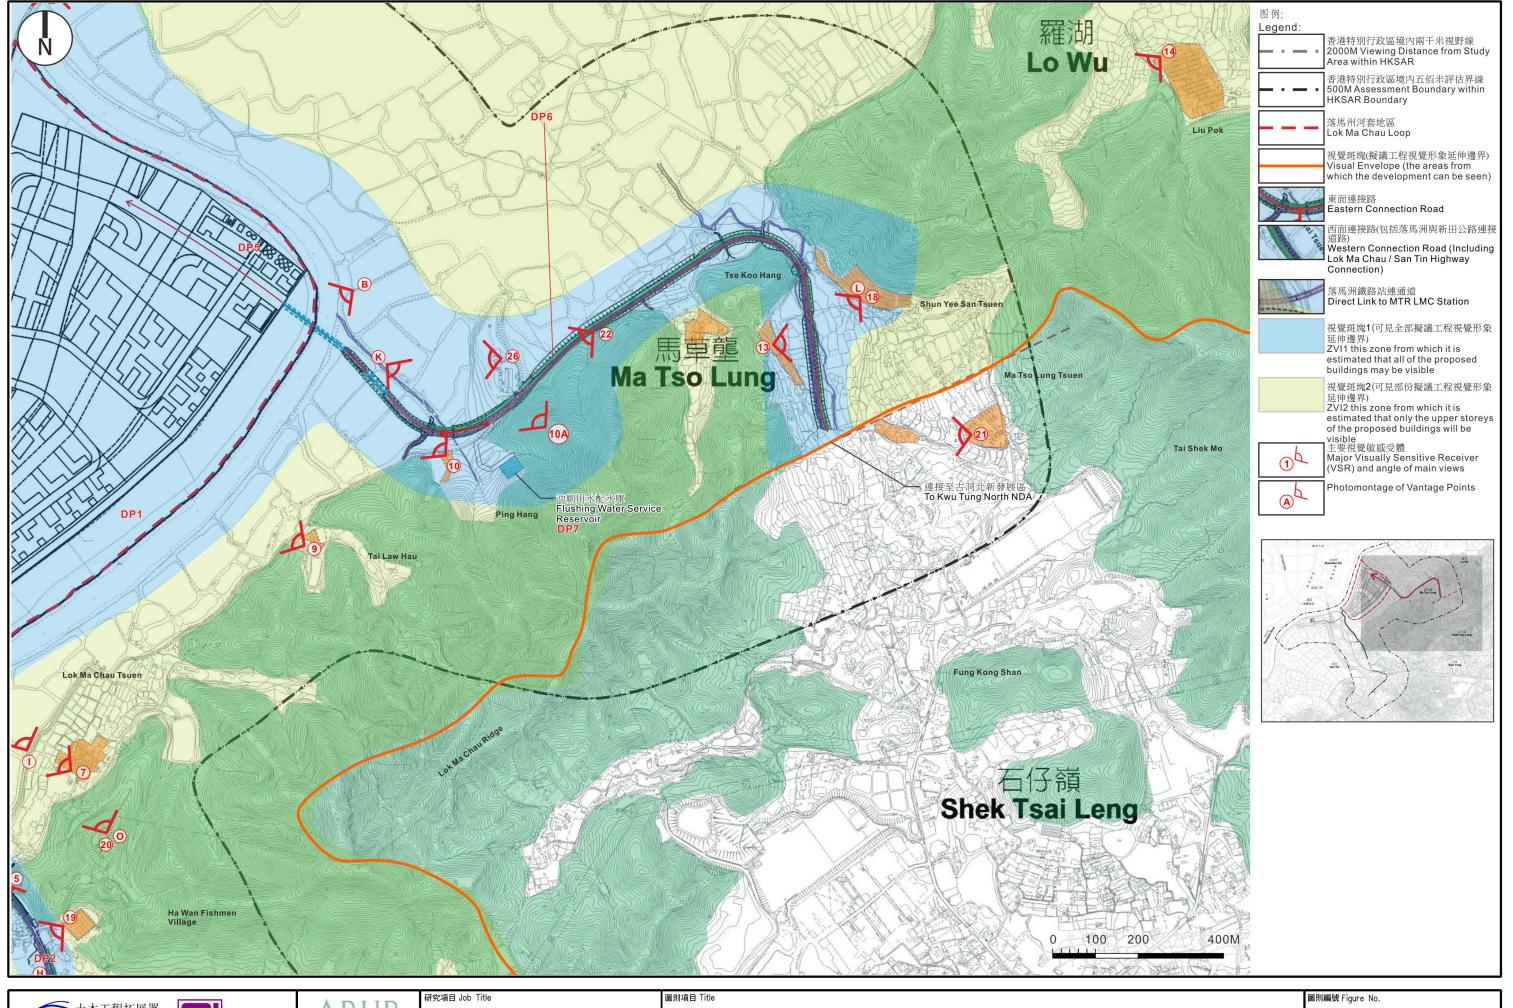






合 約 編 號 Agreement No. CE 53/2008 (CE) 落馬洲河套地區發展規劃及工程研究 - 勘查研究 奥雅納工程顧問 Ove Arup & Partners Hong Kong Limited Planning and Engineering Study on Development of Lok Ma Chau Loop - Investigation

視覺影響延伸邊界及視覺敏感受體 Zone of Visual Influence and Visually Sensitive Receivers 3 of 7

11.6c

圖例 Scale AS SHOWN

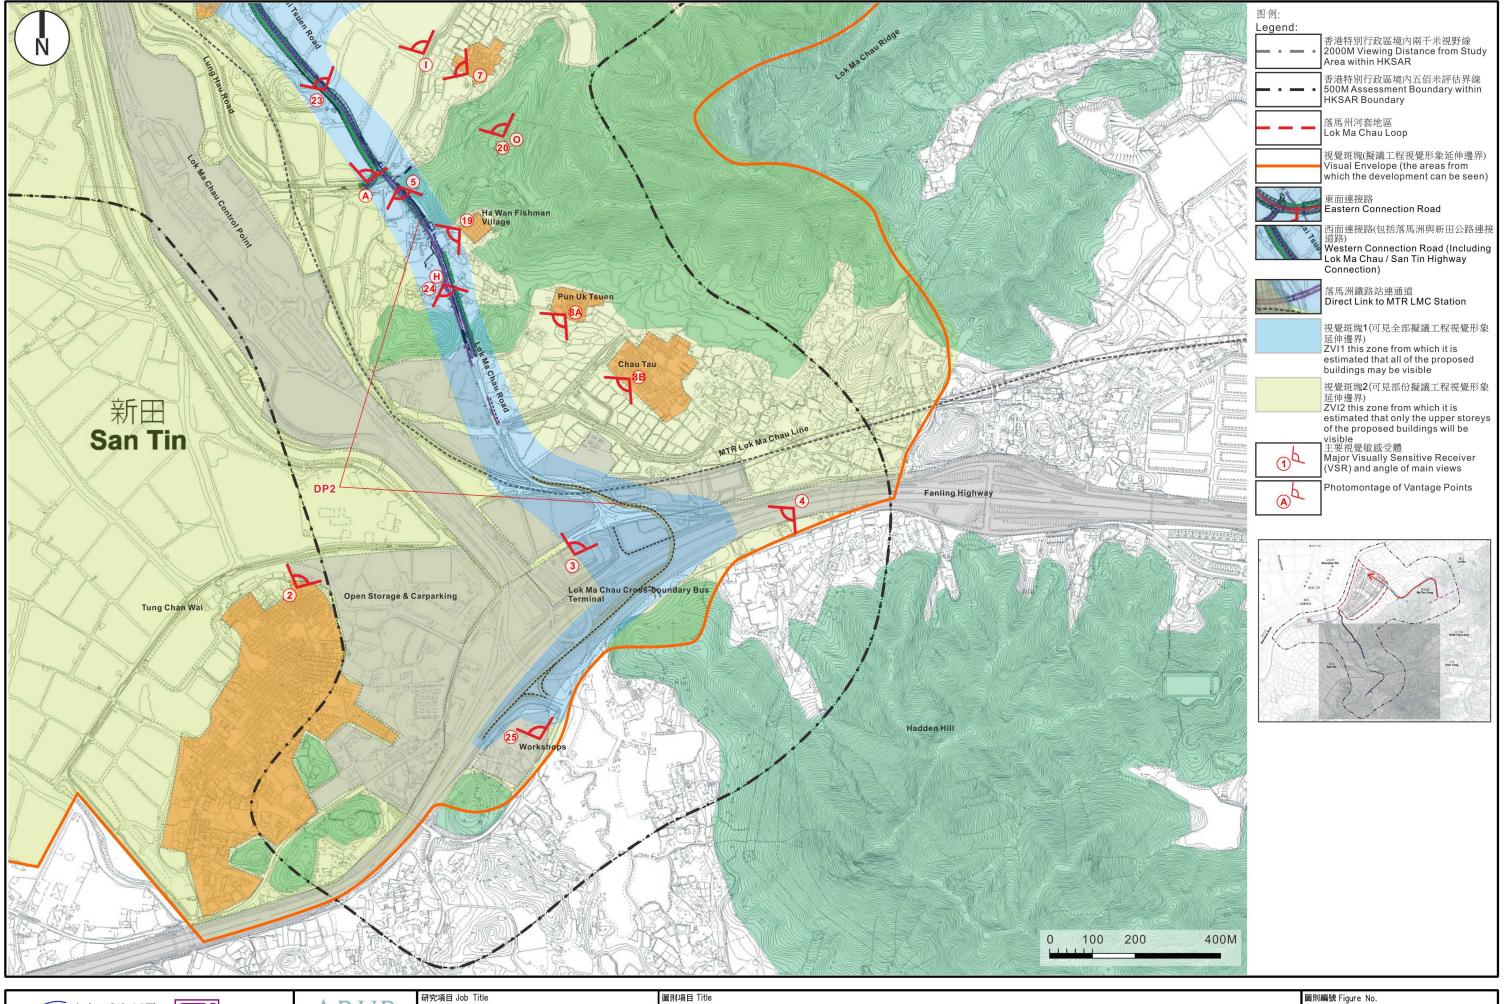






ARUP 奥雅納工程顧問

Ove Arup & Partners Hong Kong Limited 合 約 編 號 Agreement No. CE 53/2008 (CE) 落馬洲河套地區發展規劃及工程研究 - 勘查研究 Planning and Engineering Study on Development of Lok Ma Chau Loop - Investigation 視覺影響延伸邊界及視覺敏感受體 Zone of Visual Influence and Visually Sensitive Receivers 4 of 7

11.6d

圖例 Scale AS SHOWN

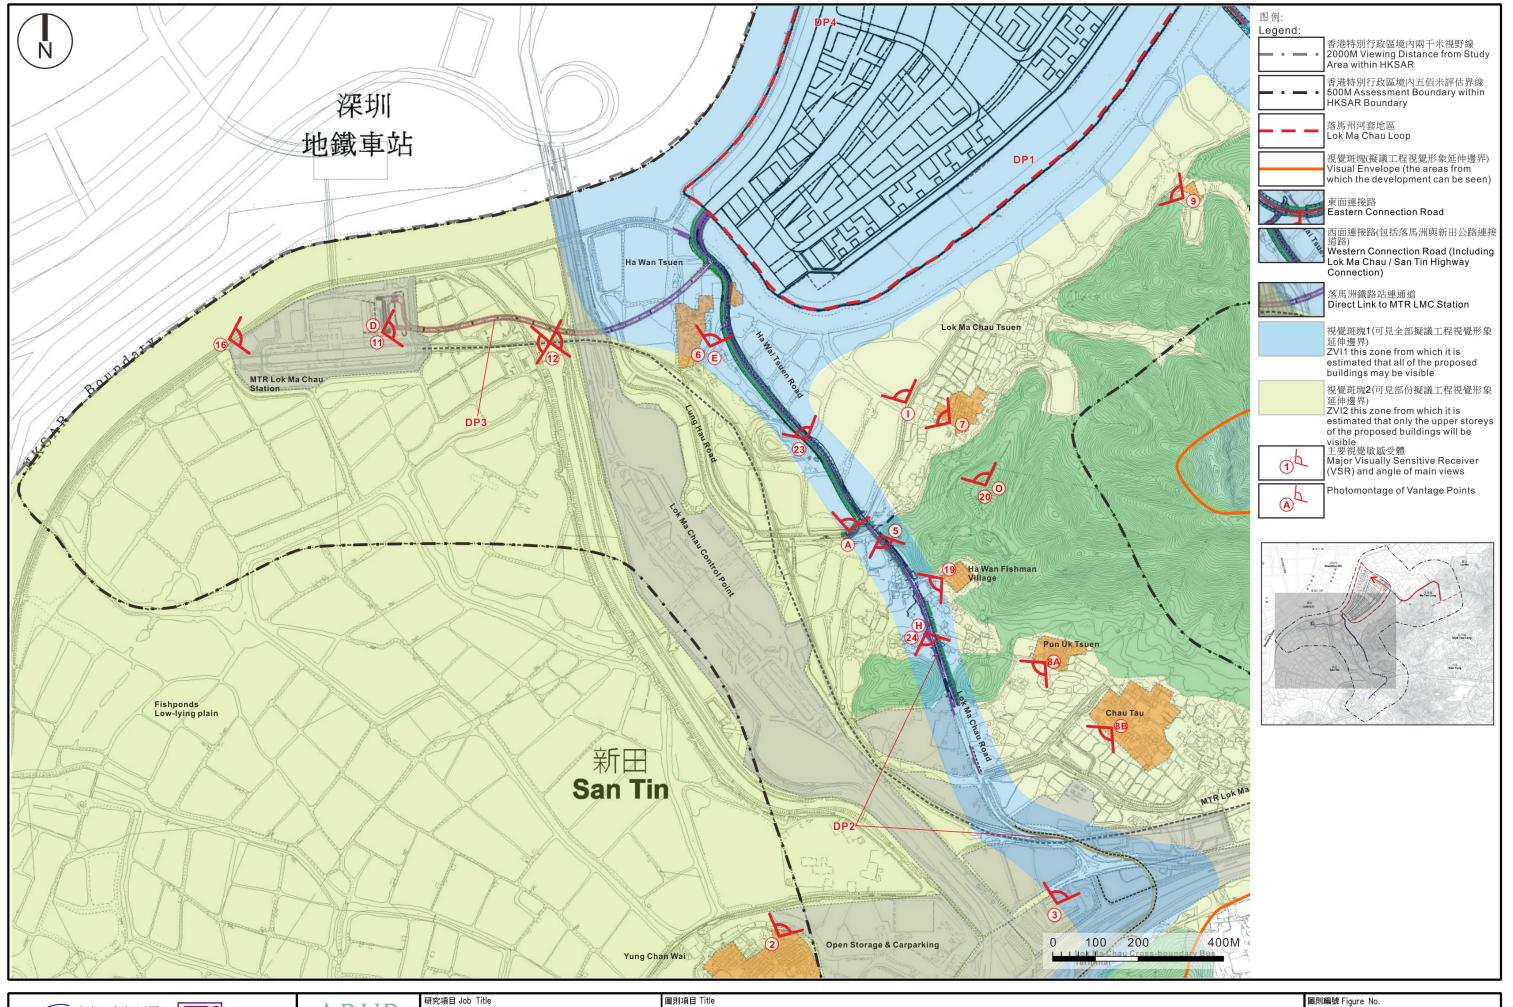






合 約 編 號 Agreement No. CE 53/2008 (CE) 落馬洲河套地區發展規劃及工程研究 - 勘查研究 奧雅納工程顧問 Ove Arup & Partners Hong Kong Limited Planning and Engineering Study on Development of Lok Ma Chau Loop - Investigation

視覺影響延伸邊界及視覺敏感受體 Zone of Visual Influence and Visually Sensitive Receivers 5 of 7

11.6e

圖例 Scale AS SHOWN

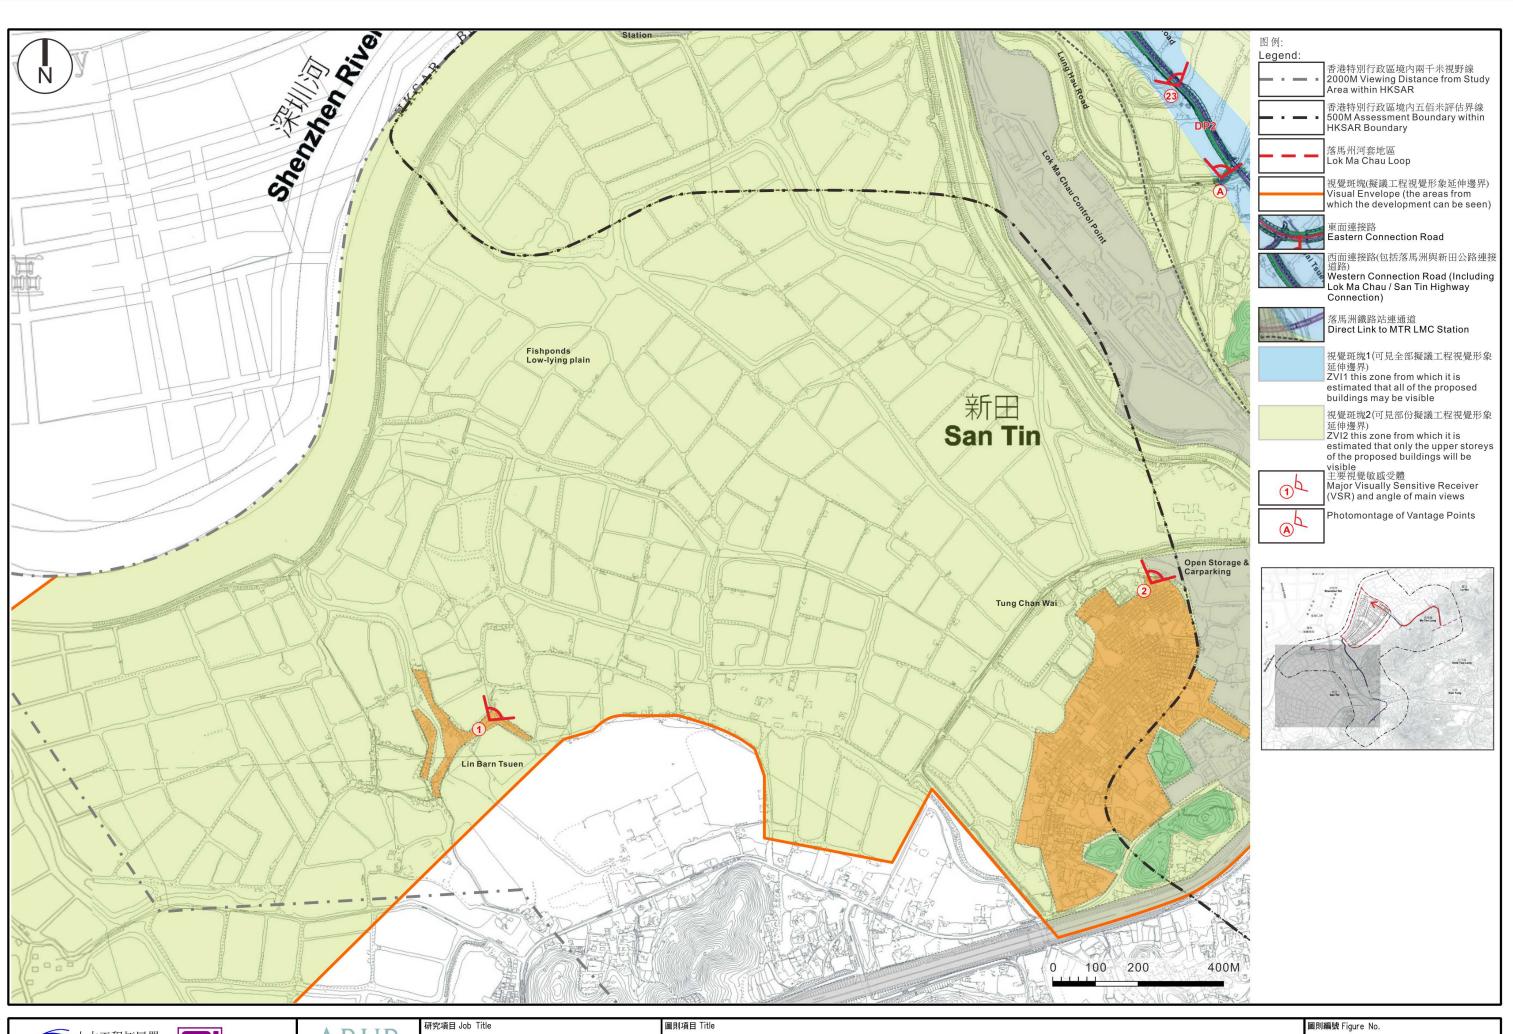






合 約 編 號 Agreement No. CE 53/2008 (CE) 落馬洲河套地區發展規劃及工程研究 - 勘查研究 奧雅納工程顧問 Ove Arup & Partners Hong Kong Limited Planning and Engineering Study on Development of Lok Ma Chau Loop - Investigation

視覺影響延伸邊界及視覺敏感受體 Zone of Visual Influence and Visually Sensitive Receivers 6 of 7

11.6f

圖例 Scale AS SHOWN

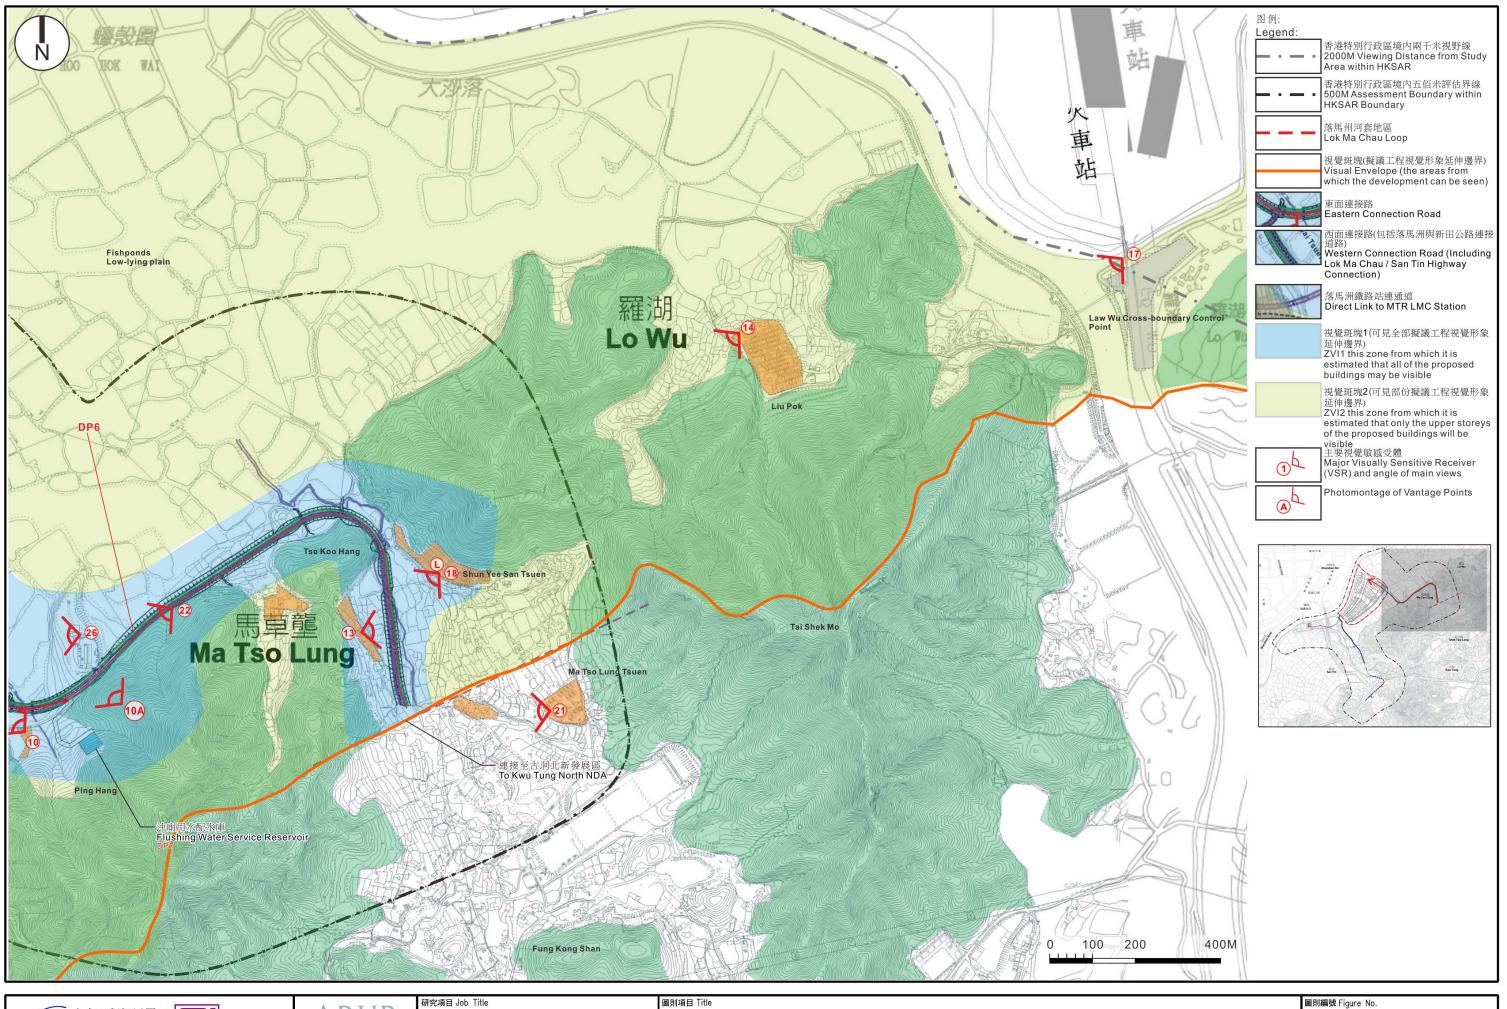





奥雅納工程顧問


Ove Arup & Partners Hong Kong Limited

合 約 編 號 Agreement No. CE 53/2008 (CE) 落馬洲河套地區發展規劃及工程研究 - 勘查研究 Planning and Engineering Study on Development of Lok Ma Chau Loop - Investigation

視覺影響延伸邊界及視覺敏感受體 Zone of Visual Influence and Visually Sensitive Receivers 7 of 7


11.6g

圖例 Scale AS SHOWN

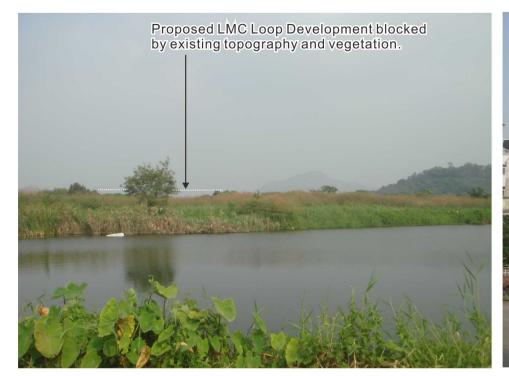

VSR1: 練板村鄉民

Residents of Lin Barn Tsuen Village Settles

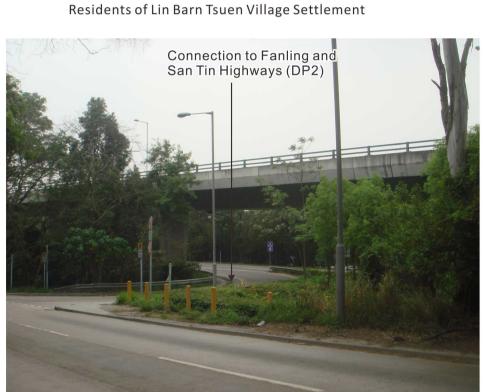

VSR4: 粉嶺及新田公路車輛使用者 Vehicle Travellers along Fanling and San Tin Highways



VSR2: 東鎮圍鄉民 Residents of Tung Chan Wai Village Settlement



VSR4: 粉嶺及新田公路車輛使用者 Vehicle Travellers along Fanling and San Tin Highways



VSR3: 落馬洲黄巴士站職員及乘客
Travellers and Staffs at Lok Ma Chau Cross-boundary Bus Terminal



VSR5: 落馬洲路車輛使用者及行人 Vehicle Travellers and Pedestrians along Lok Ma Chau Road





ARUP 奥雅納工程顧問 Ove Arup & Partners 研究項目 Job Title

合 約 編 號 Agreement No. CE 53/2008 (CE) 落馬洲河套地區發展規劃及工程研究 - 勘查研究 Planning and Engineering Study on Development of Lok Ma Chau Loop - Investigation 圖則項目 Title

視覺敏感受體相片 Visual Sensitive Receiver Photographs 1 of 12 圖則編號 Figure No.

11.6h



落馬洲路車輛使用者及行人 Vehicle Travellers and Pedestrians along LMC Road

The LMC Loop Development behind trees DP3 Screened by tree at this viewing location widening

VSR6: 下灣村鄉民

Residents of Ha Wan Tsuen Village Settlement



VSR6: 下灣村鄉民

Residents of Ha Wan Tsuen Village Settlement

VSR12: 東鐵落馬洲支線乘客

Train Travellers on LMC Spur Line



VSR6: 下灣村鄉民

Residents of Ha Wan Tsuen Village Settlement

東鐵落馬洲支線乘客 VSR12:

Train Travellers on LMC Spur Line





合 約 編 號 Agreement No. CE 53/2008 (CE) 落馬洲河套地區發展規劃及工程研究 - 勘查研究 Planning and Engineering Study on Development of Lok Ma Chau Loop - Investigation

圖則項目 Title


視覺敏感受體相片 Visual Sensitive Receiver Photographs 2 of 12 圖則編號 Figure No.

11.6i


圖例 Scale N.T.S.



VSR6: 下灣村鄉民 Residents of Ha Wan Tsuen Village Settlement

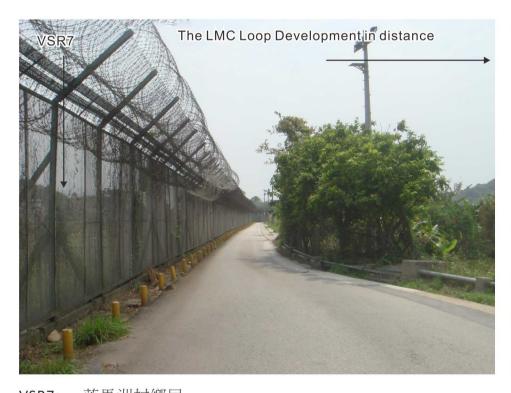

VSR7: 落馬洲村鄉民 Residents of Lok Ma Chau Village Settlement

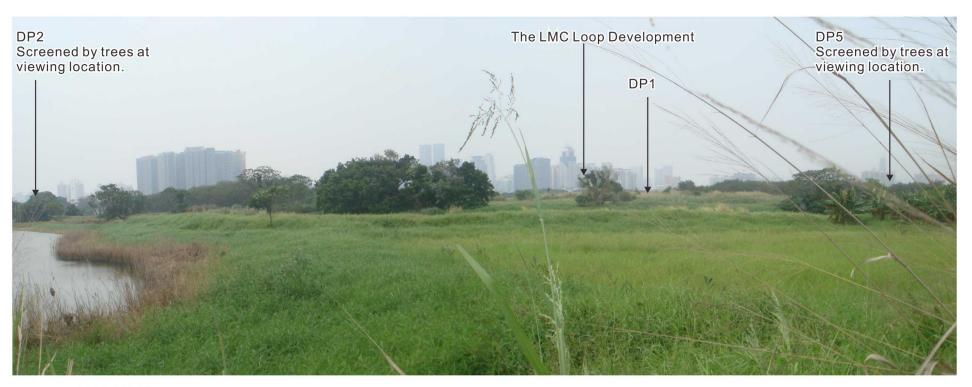

VSR7: 落馬洲村鄉民 Residents of Lok Ma Chau Village Settlement



VSR8A: 潘屋村鄉民 Residents of Pun Uk Tsuen Village Settlement



VSR8B: 洲頭村鄉民 Residents of Chau Tau Village Settlement





合 約 編 號 Agreement No. CE 53/2008 (CE) 落馬洲河套地區發展規劃及工程研究 - 勘查研究 Planning and Engineering Study on Development of Lok Ma Chau Loop - Investigation 圖則項目 Title

視覺敏感受體相片 Visual Sensitive Receiver Photographs 3 of 12 圖則編號 Figure No. 11.6j

圖例 Scale N.T.S.





VSR9: 大羅口村鄉民

Residents of Tai Law Hau Village Settlement

VSR9: 大羅口村鄉民 Residents of Tai Law Hau Village Settlement



Boundary Fence WIII be removed on 2013 DP6

VSR10: 坪坑村鄉民

Residents of Ping Hang Village Settlement

PVSR10A:擬建生態旅舍渡假村使用者 Planned Visitors to Eco-lodge VSR10: 坪坑村鄉民 Residents of Ping Hang Village Settlement





合約編號 Agreement No. CE 53/2008 (CE) 落馬洲河套地區發展規劃及工程研究 - 勘查研究 Planning and Engineering Study on Development of Lok Ma Chau Loop - Investigation

圖則項目 Title


視覺敏感受體相片 Visual Sensitive Receiver Photographs 4 of 12 圖則編號 Figure No.

11.6k

修訂編號 Rev.

圖例 Scale N.T.S.



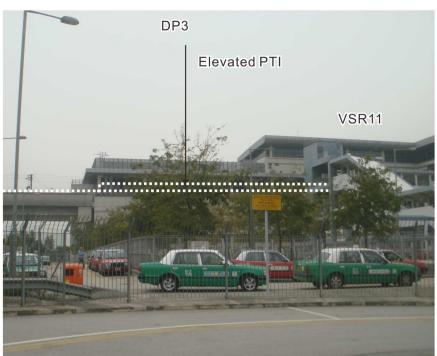

VSR11: 落馬洲口岸職員及過關人仕


Travellers and Staffs at Lok Ma Chau Cross-boundary Infrastructure Facilities

VSR12: 東鐵落馬洲支線乘客

Train Travellers on Lok Ma Chau Spur Line





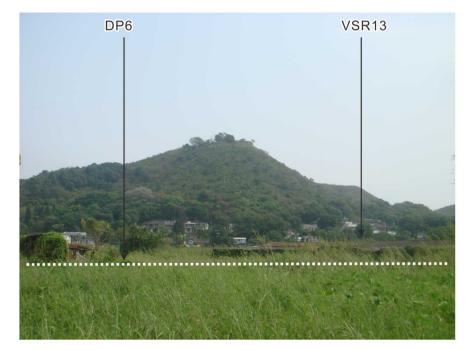

VSR13: 鷓鴣坑村鄉民 Residents of Tse Koo Hang Village Settlement



合約編號 Agreement No. CE 53/2008 (CE) 落馬洲河套地區發展規劃及工程研究 - 勘查研究 Planning and Engineering Study on Development of Lok Ma Chau Loop - Investigation

圖則項目 Title

視覺敏感受體相片 Visual Sensitive Receiver Photographs 5 of 12 圖則編號 Figure No.

11.61


圖例 Scale N.T.S.





VSR14: 料壆村鄉民

Residents of Liu Pok Village Settlement

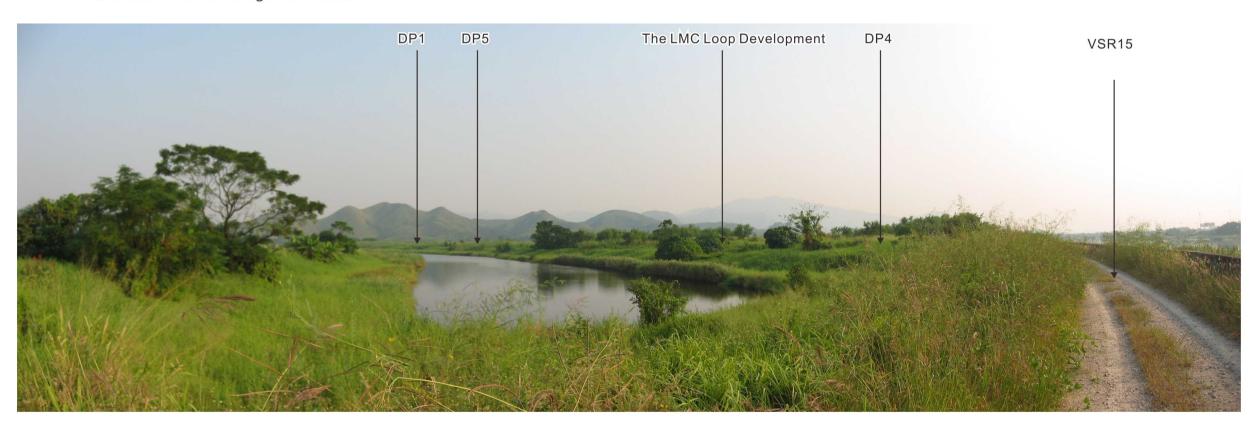

VSR15: 將來邊境路使用者(西行)

Travellers on Planned Boundary Patrol Road to the East of LMC Loop






ARUP 奥雅納工程顧問 Ove Arup & Partners T究項目 Job Title

合 約 編 號 Agreement No. CE 53/2008 (CE) 落馬洲河套地區發展規劃及工程研究 - 勘查研究 Planning and Engineering Study on Development of Lok Ma Chau Loop - Investigation 圖則項目 Title

視覺敏感受體相片 Visual Sensitive Receiver Photographs 6 of 12 圖則編號 Figure No.

11.6m

圖例 Scale N.T.S.

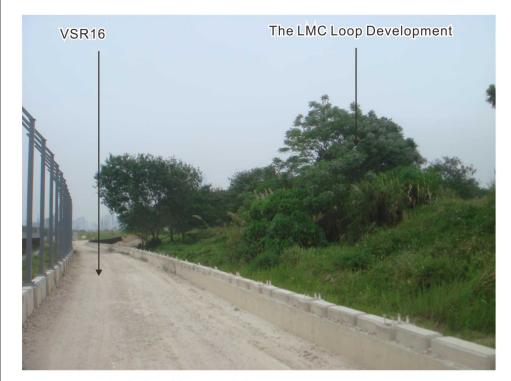

VSR16: 將來邊境路使用者(東行)

Travellers on Planned Boundary Patrol Road to the West

of LMC Loop



VSR16: 將來邊境路使用者(東行)

Travellers on Planned Boundary Patrol Road to the West of LMC Loop



VSR17: 羅湖口岸職員及過關人仕 Travellers and Staffs at Lo Wu Cross-boundary

Infrastructure Facilities



VSR18: 信義新村鄉民

Residents of Shun Yee San Tsuen






ARUP

圖則項目 Title

視覺敏感受體相片 Visual Sensitive Receiver Photographs 7 of 12 圖則編號 Figure No.


11.6n

圖例 Scale N.T.S.

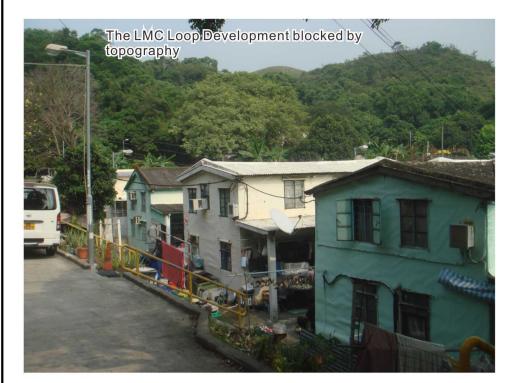



Residents of Ha Wan Fishmen Village Settlement

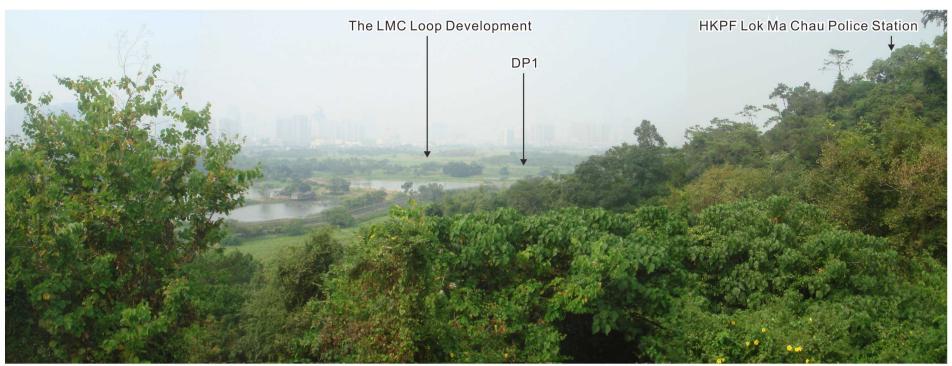

VSR20: 落馬洲觀景台使用者 Public Users of LMC Lookout



VSR20: 落馬洲觀景台使用者 Public Users of LMC Lookout

(Photo Taken at HKPF Lok Ma Chau Police Station)





奥雅納工程顧問 Ove Arup & Partners Hong Kong Limited 究項目 Job Title

合 約 編 號 Agreement No. CE 53/2008 (CE) 落馬洲河套地區發展規劃及工程研究 - 勘查研究 Planning and Engineering Study on Development of Lok Ma Chau Loop - Investigation 圖則項目 Title

視覺敏感受體相片 Visual Sensitive Receiver Photographs 8 of 12 圖則編號 Figure No.

11.60

圖例 Scale N.T.S.



VSR21: 馬草龍村村民

Residents of Ma Tso Lung Village Settlement



VSR22: 邊境路馬草龍使用者 Travellers on Existing Boundary Patrol Road at Ma Tso Lung





VSR23: 下灣村車輛使用者及行人

Vehicle Travellers and Pedestrians along Ha Wan Tsuen Road





ARUP 奥雅納工程顧問 Ove Arup & Partners 究項目 Job Title

合 約 編 號 Agreement No. CE 53/2008 (CE) 落馬洲河套地區發展規劃及工程研究 - 勘查研究 Planning and Engineering Study on Development of Lok Ma Chau Loop - Investigation 圖則項目 Title

視覺敏感受體相片 Visual Sensitive Receiver Photographs 9 of 12 圖則編號 Figure No.

11.6p

列 Scale N.T.S.




VSR23: 下灣村車輛使用者及行人

Vehicle Travellers and Pedestrians along Ha Wan Tsuen Road



VSR24: 落馬洲路鄉民

Residents along Lok Ma Chau Road

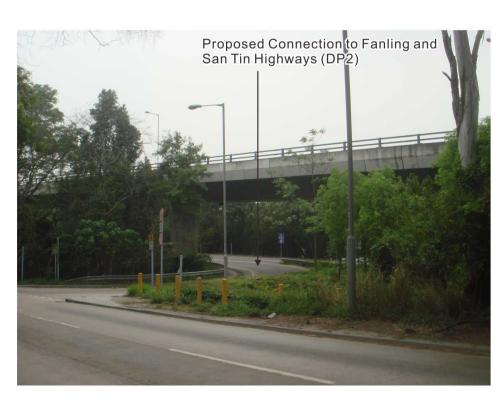



VSR25: 古洞路西工場及貨櫃場員工

Workers of Workshops and Container Storage along Kwu Tung Road West





合約編號 Agreement No. CE 53/2008 (CE) 落馬洲河套地區發展規劃及工程研究 - 勘查研究 Planning and Engineering Study on Development of Lok Ma Chau Loop - Investigation


視覺敏感受體相片 Visual Sensitive Receiver Photographs 10 of 12 圖則編號 Figure No.

11.6q

圖例 Scale N.T.S.



VSR26: 香港警務處 落馬洲行動 基地職員
Staffs of HKPF Lok Ma Chau Operation Base

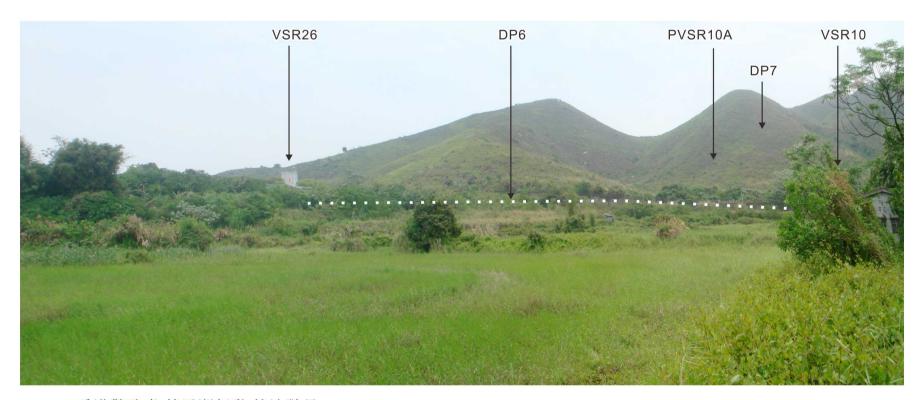

VSR26: 香港警務處 落馬洲行動 基地職員

Staffs of HKPF Lok Ma Chau Operation Base

PVSR10A:擬建生態旅舍渡假村使用者 Planned Visitors to Eco-lodge






奥雅納工程顧問 Ove Arup & Partners Hong Kong Limited 究項目 Job Title

合 約 編 號 Agreement No. CE 53/2008 (CE) 落馬洲河套地區發展規劃及工程研究 - 勘查研究 Planning and Engineering Study on Development of Lok Ma Chau Loop - Investigation 圖則項目 Title

視覺敏感受體相片 Visual Sensitive Receiver Photographs 11 of 12 圖則編號 Figure No.

11.6r

圖例 Scale N.T.S.

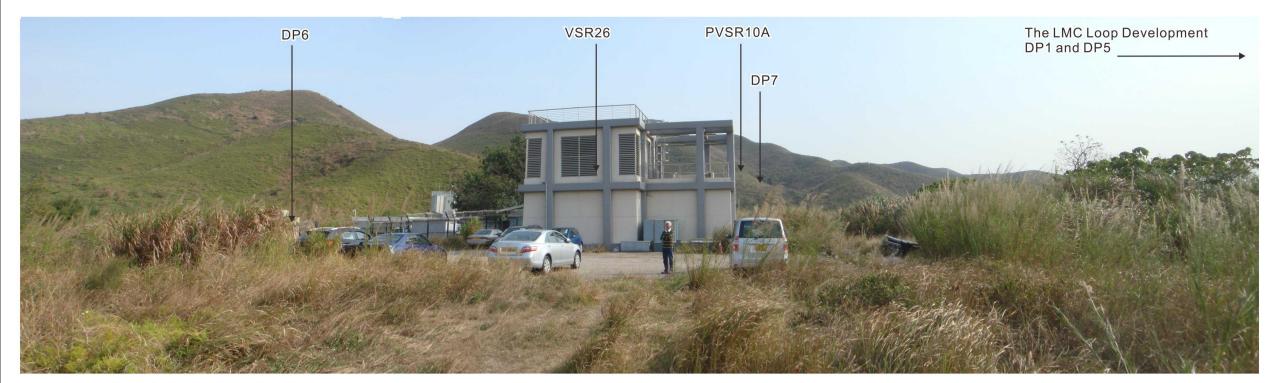


VSR26: 香港警務處 落馬洲行動 基地職員
Staffs of HKPF Lok Ma Chau Operation Base
PVSR10A:擬建生態旅舍渡假村使用者
Planned Visitors to Eco-lodge





Ove Arup & Partners Hong Kong Limited

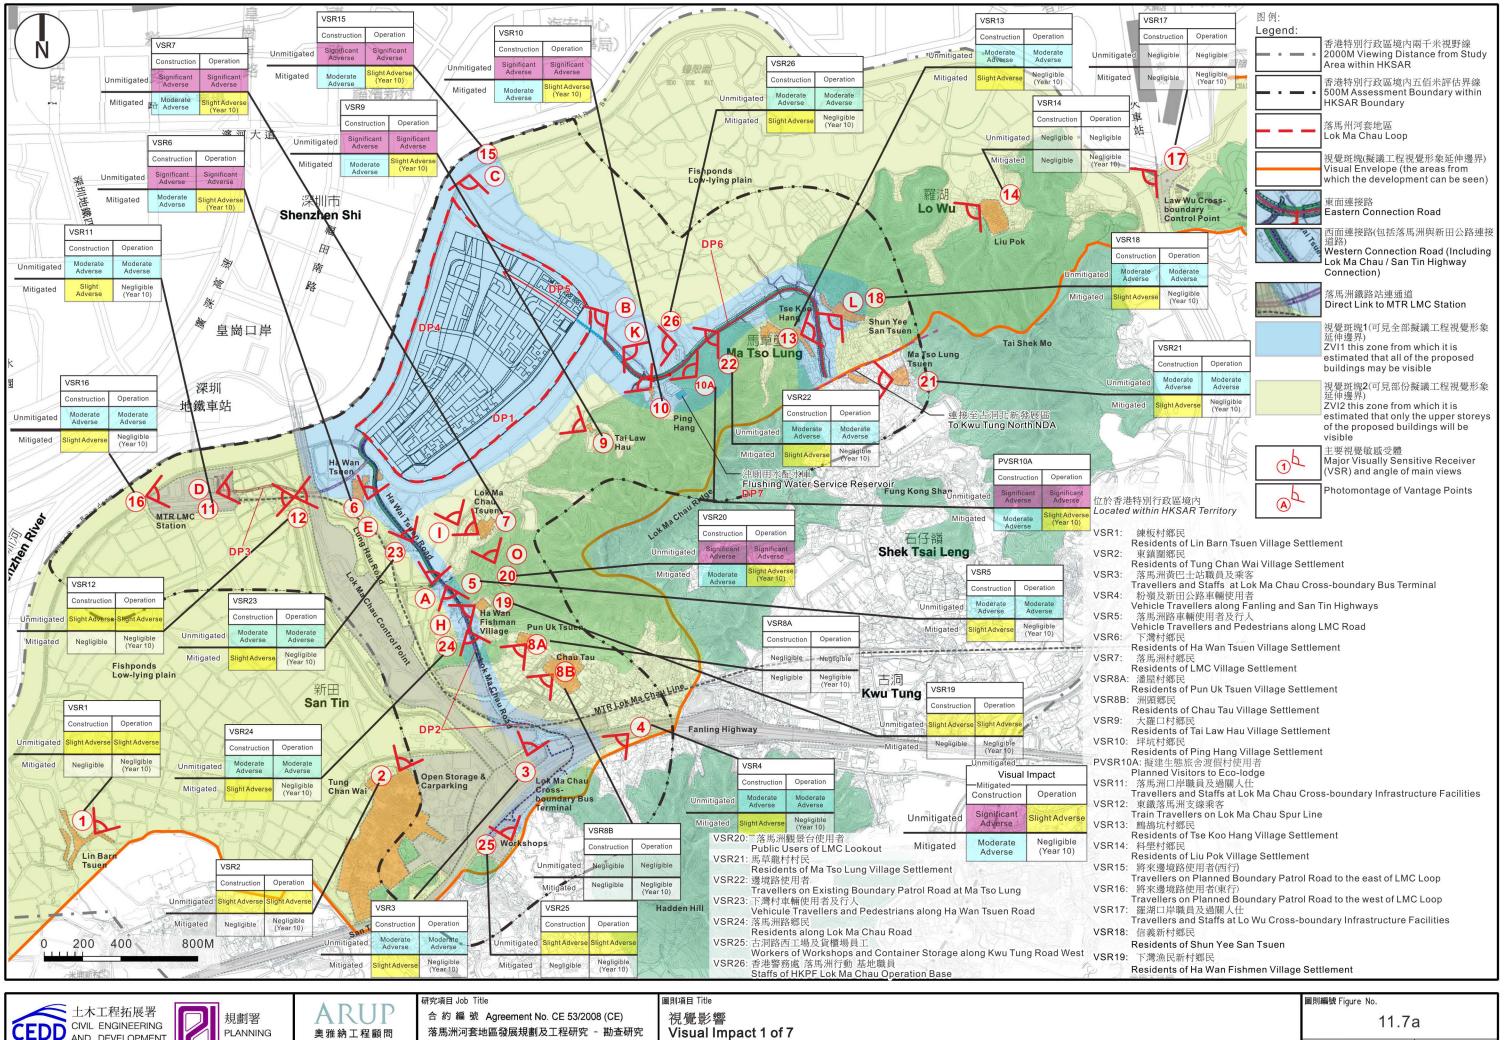






Ove Arup & Partners Planning and Engineering Study on Hong Kong Limited Development of Lok Ma Chau Loop - Investigation

圖例 Scale AS SHOWN

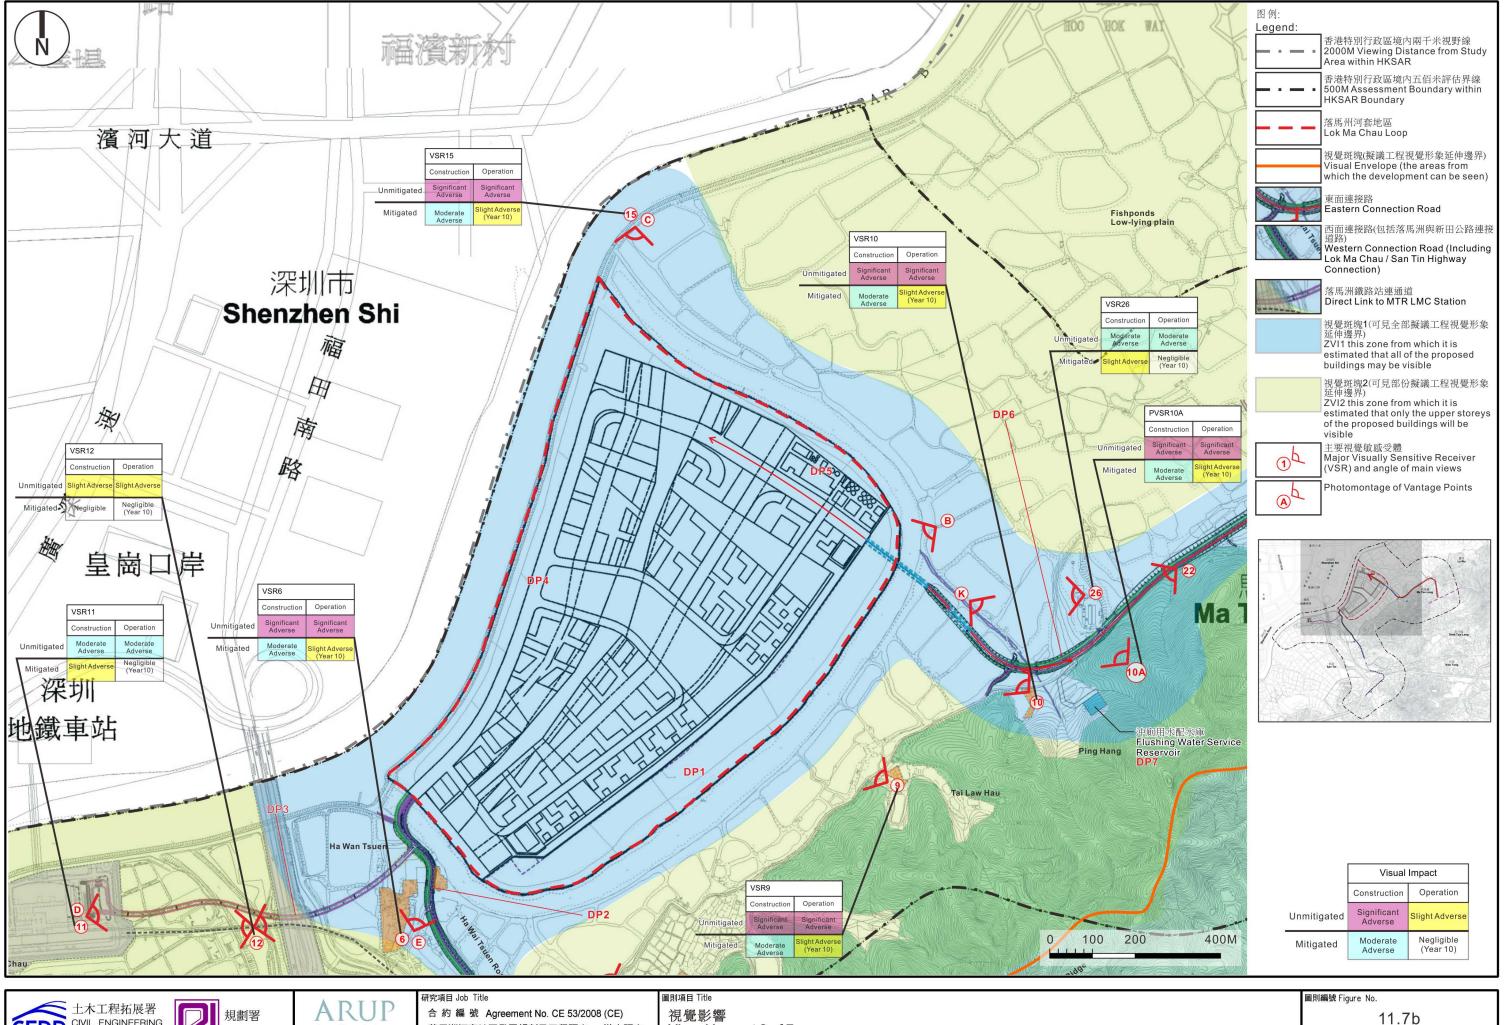






Visual Impact 2 of 7

圖例 Scale AS SHOWN

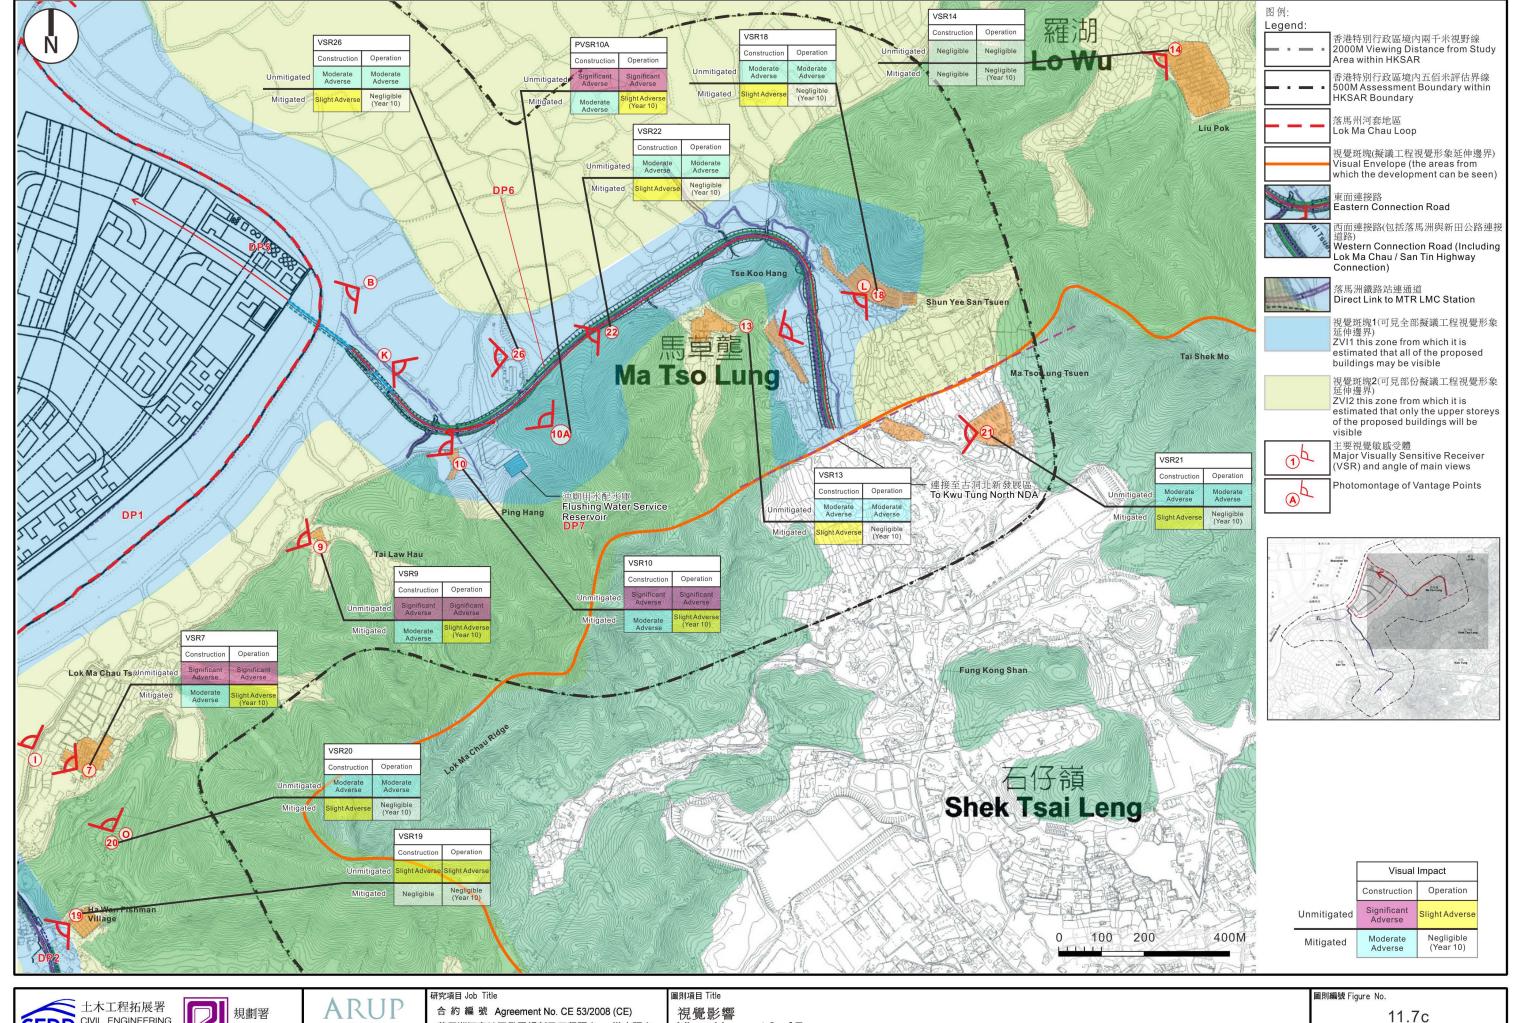






Visual Impact 3 of 7

圖例 Scale

修訂編號 AS SHOWN Rev.

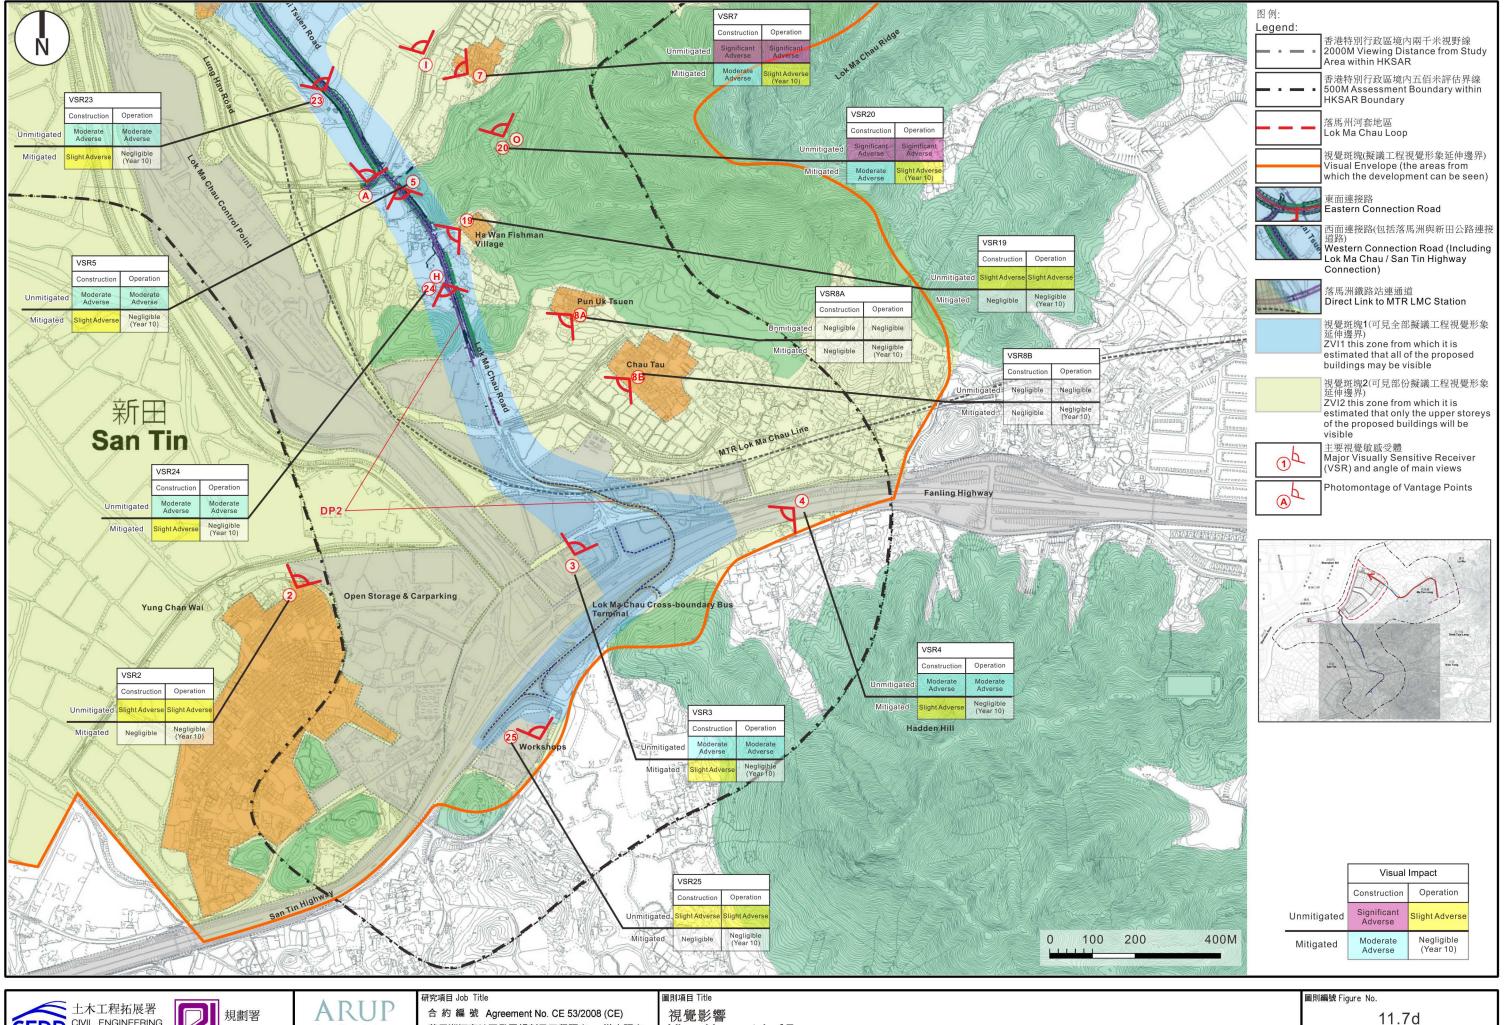






Visual Impact 4 of 7

圖例 Scale AS SHOWN

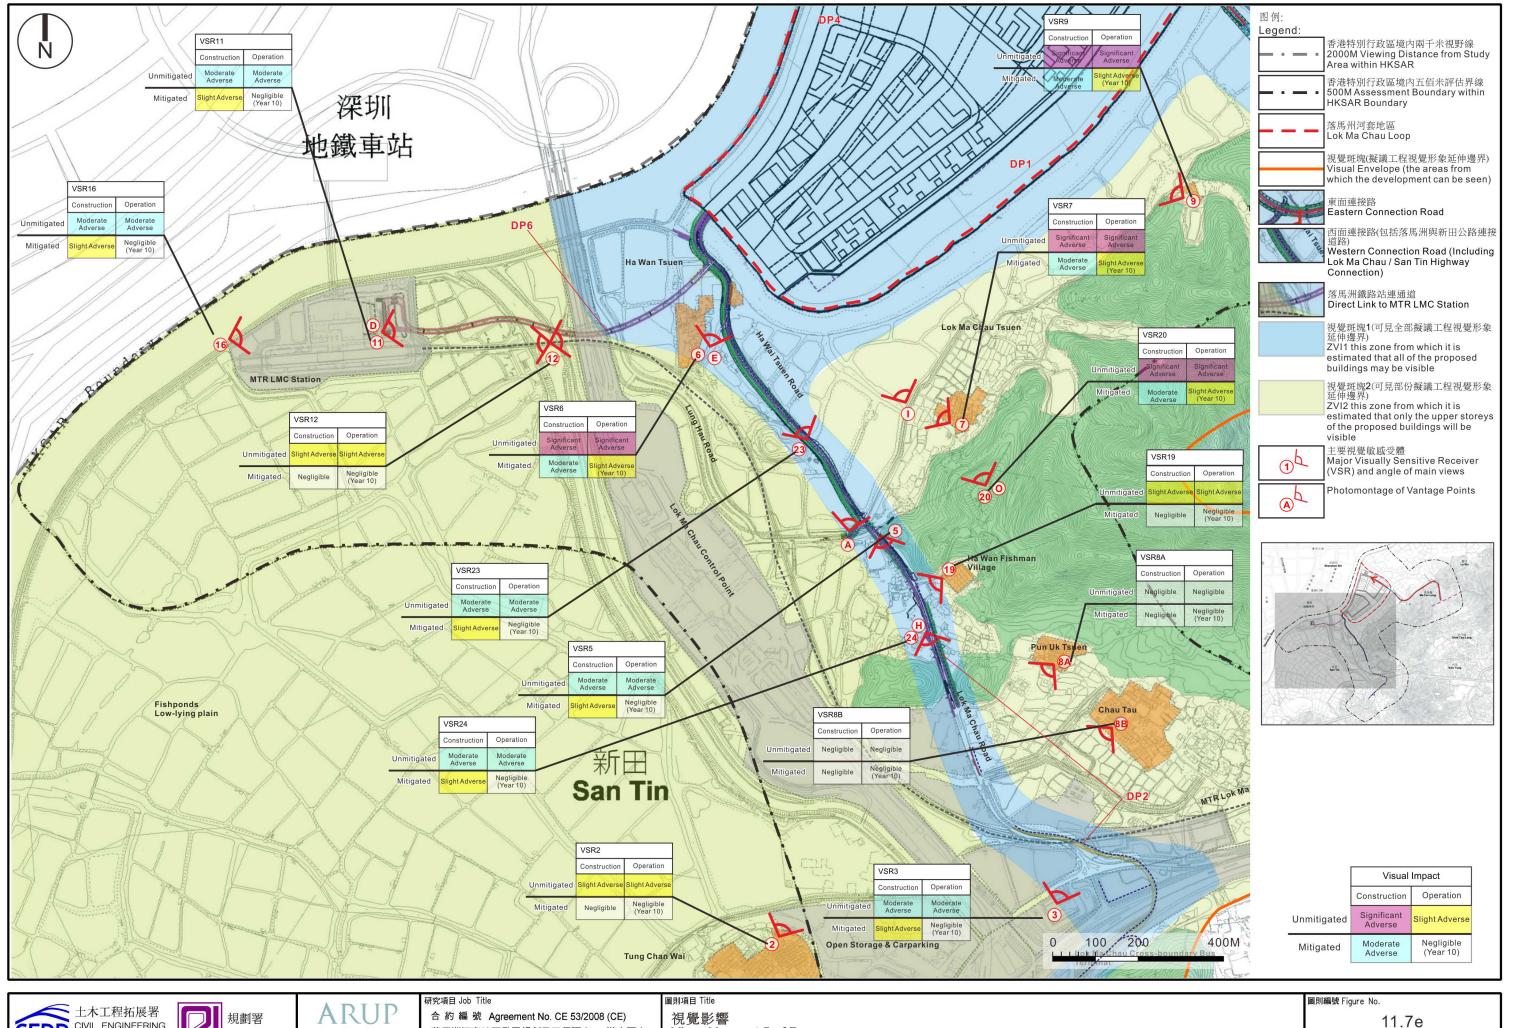






落馬洲河套地區發展規劃及工程研究 - 勘查研究 Planning and Engineering Study on Development of Lok Ma Chau Loop - Investigation

Visual Impact 5 of 7

圖例 Scale

修訂編號 Rev.

AS SHOWN

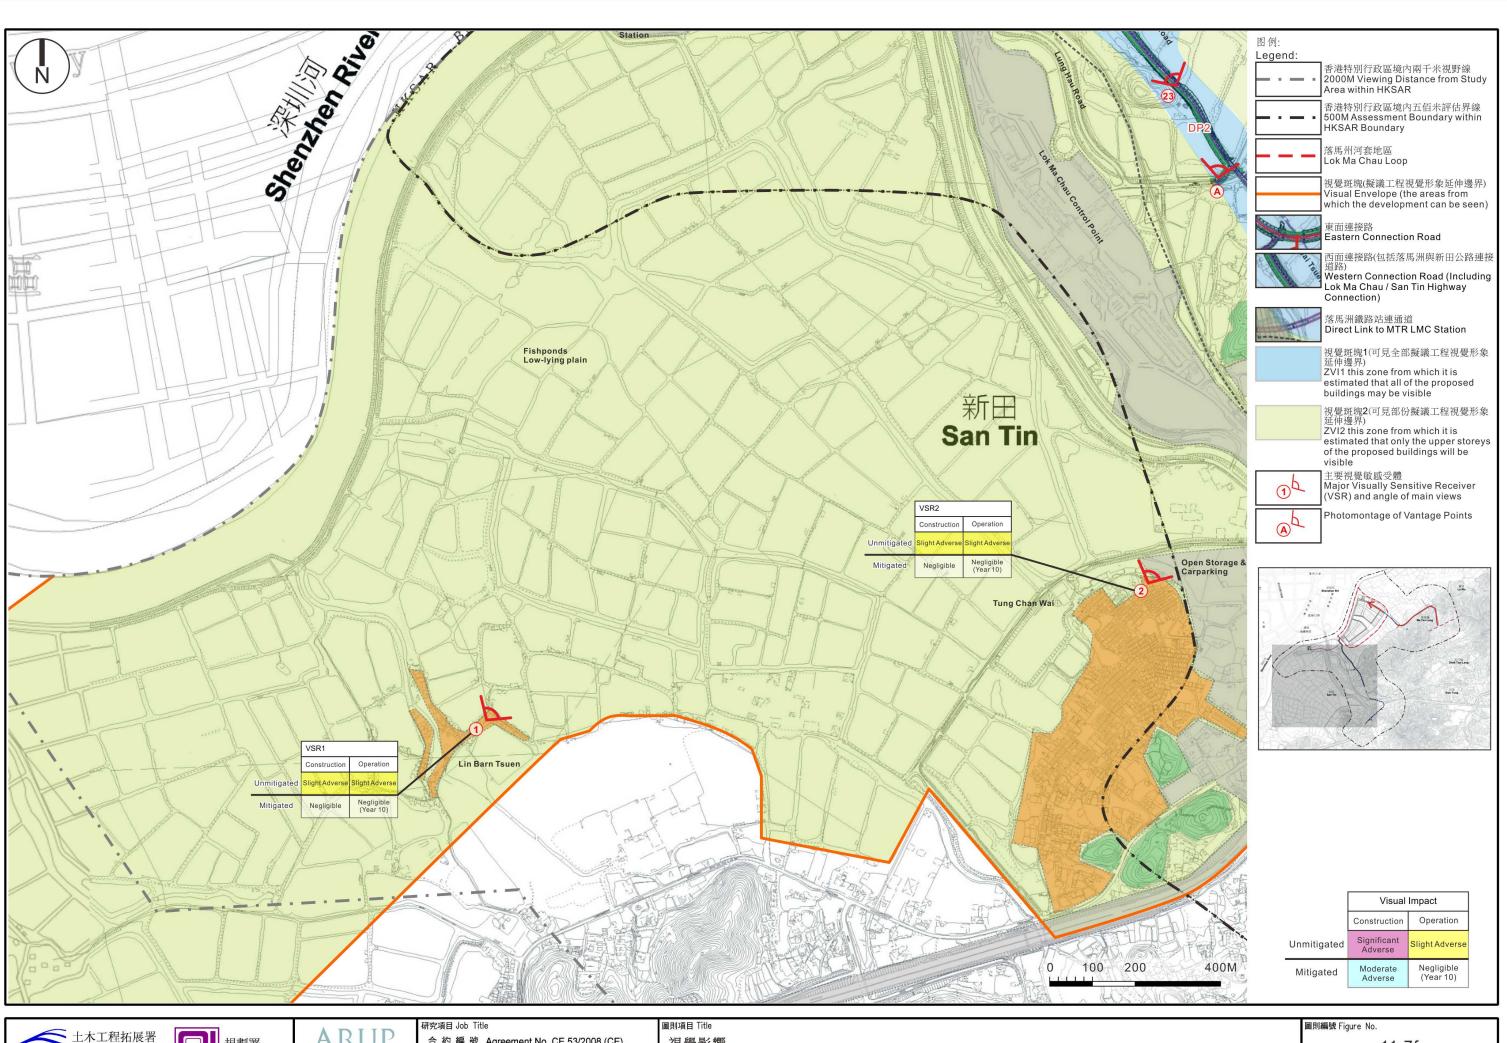






奧雅納工程顧問

Ove Arup & Partners Hong Kong Limited

合 約 編 號 Agreement No. CE 53/2008 (CE) 落馬洲河套地區發展規劃及工程研究 - 勘查研究 Planning and Engineering Study on Development of Lok Ma Chau Loop - Investigation

視覺影響 Visual Impact 6 of 7 11.7f

圖例 Scale AS SHOWN

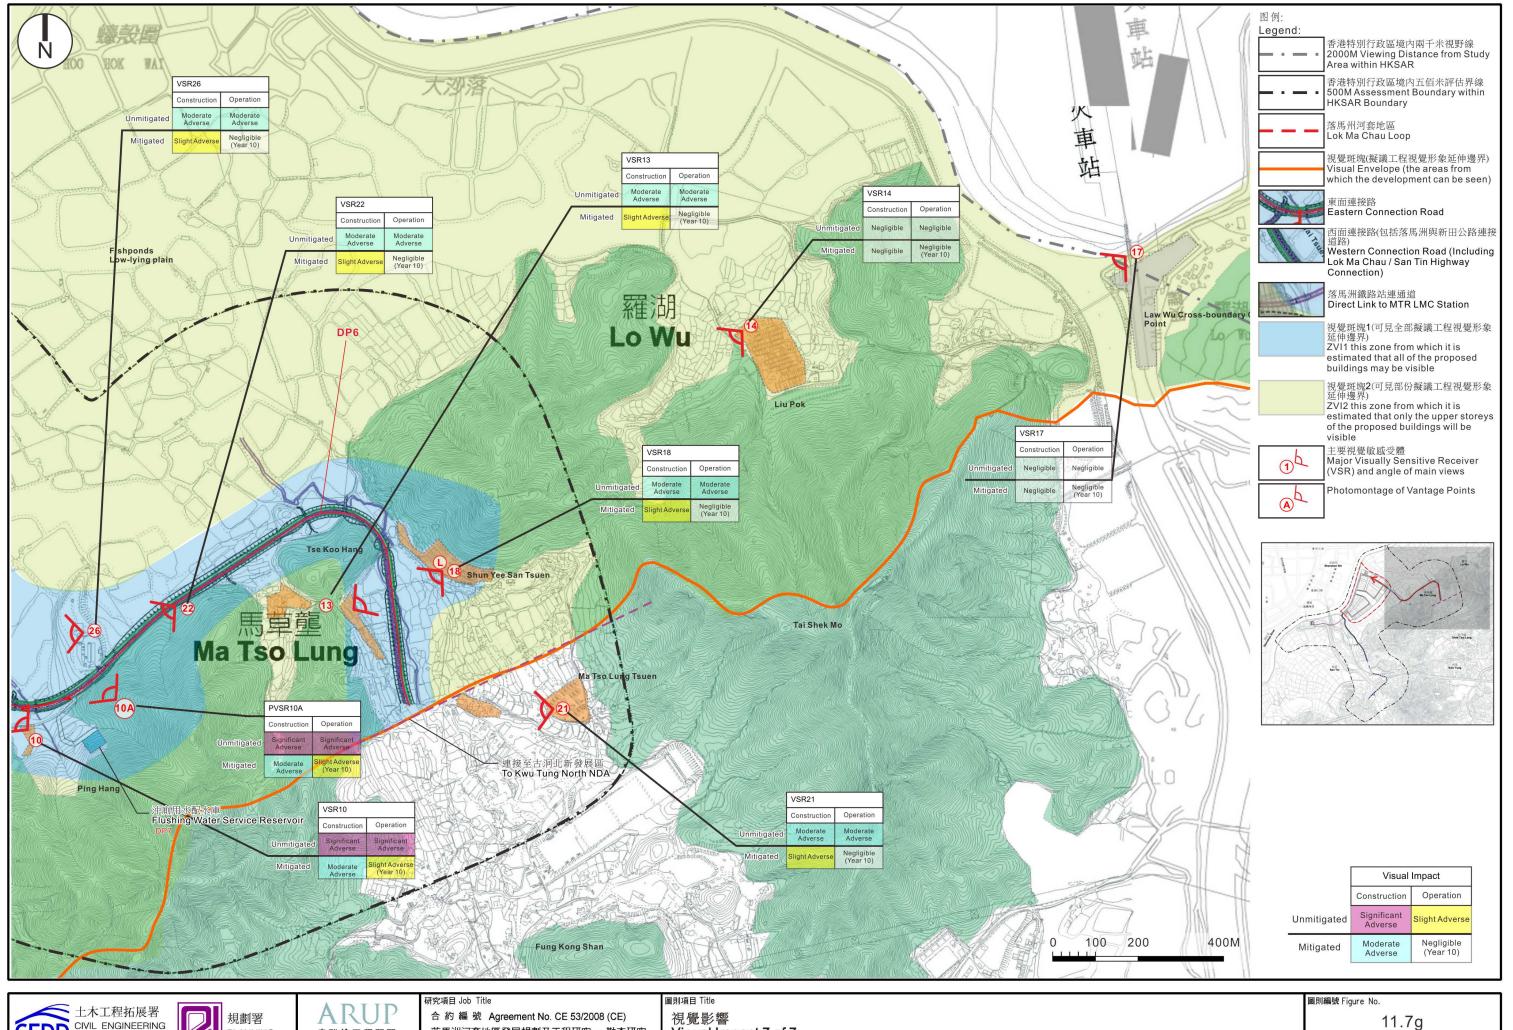






Visual Impact 7 of 7

圖例 Scale

修訂編號 AS SHOWN Rev.

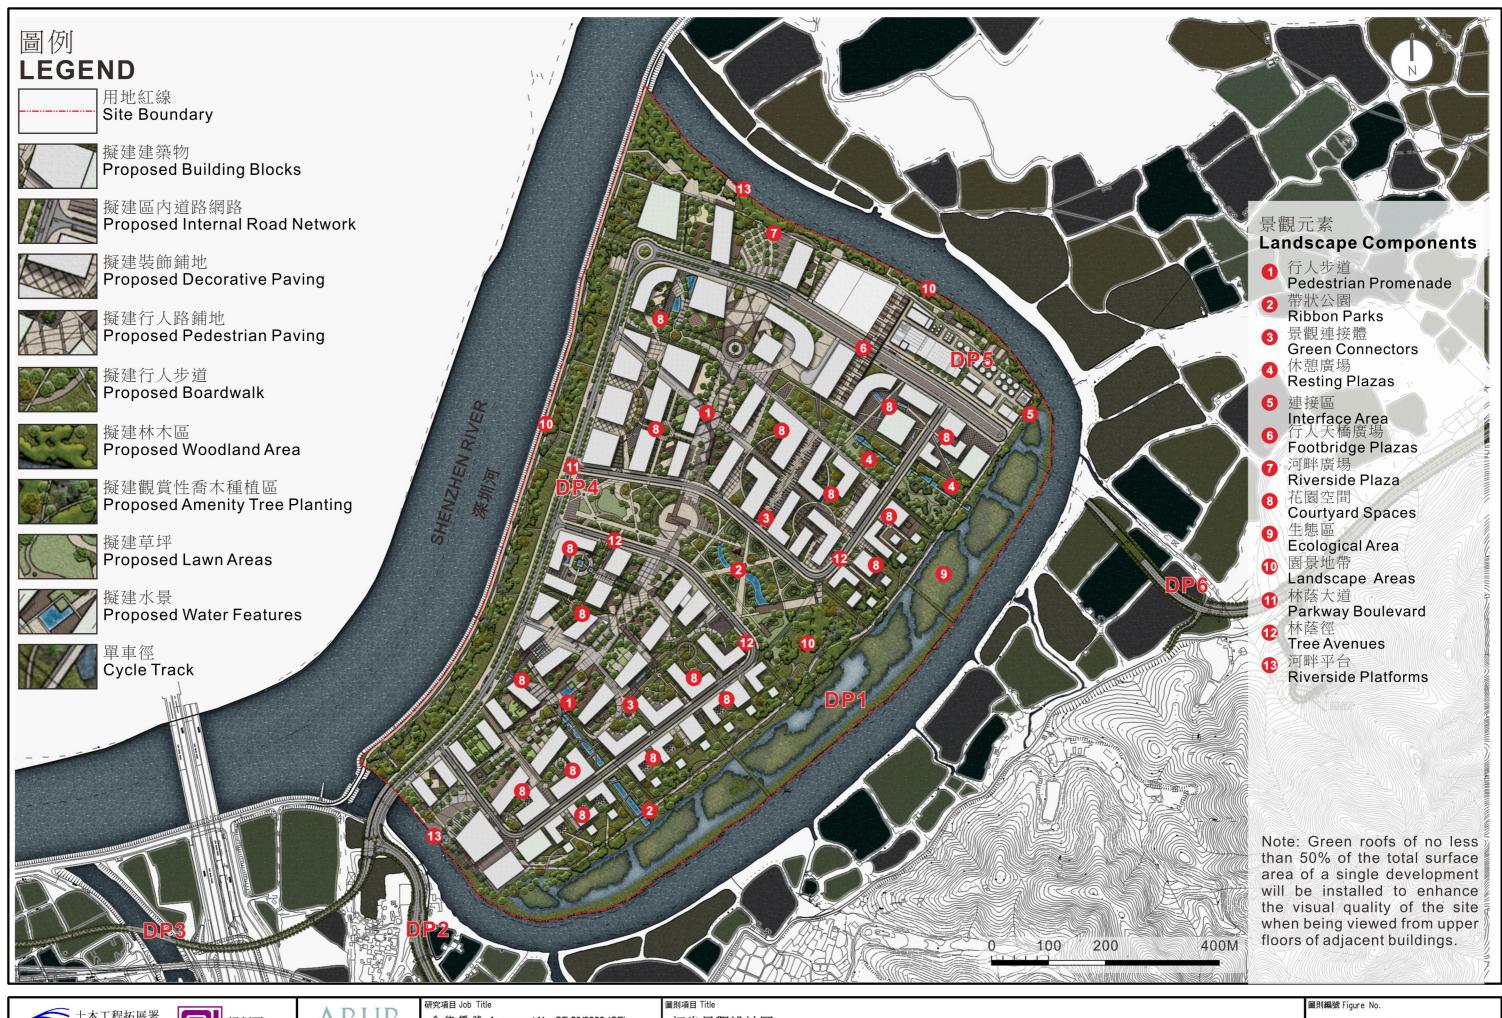





合 約 編 號 Agreement No. CE 53/2008 (CE)


落馬洲河套地區發展規劃及工程研究 - 勘查研究 Planning and Engineering Study on Development of Lok Ma Chau Loop - Investigation

初步景觀設計圖 Preliminary Landscape Master Plan

11.8

AS SHOWN

修訂編號

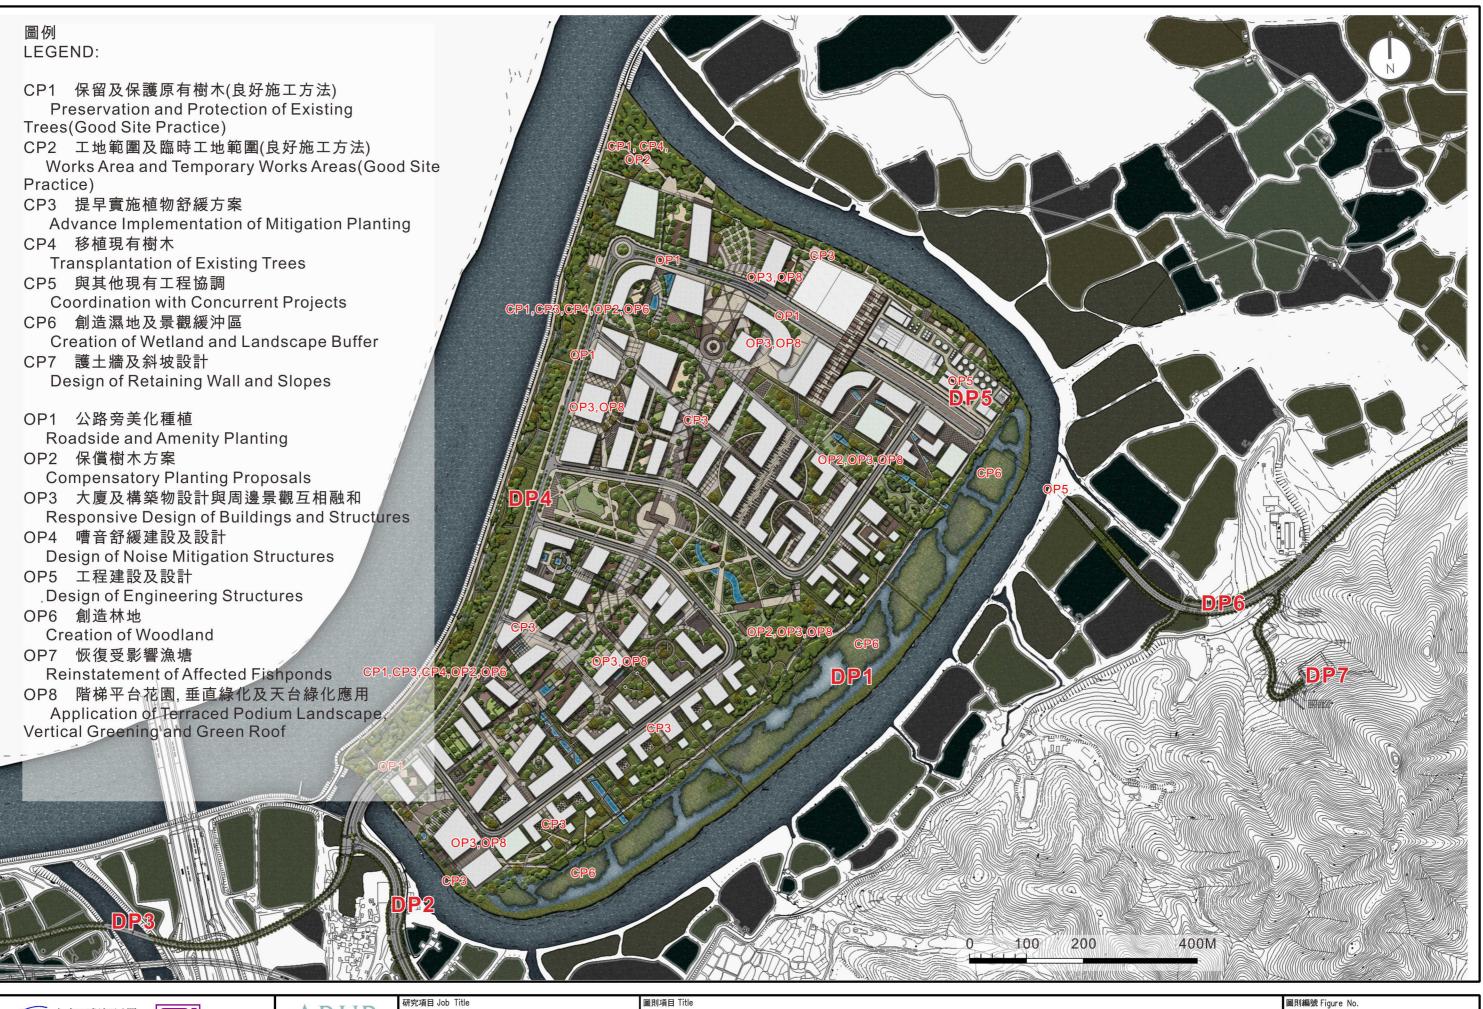





合 約 編 號 Agreement No. CE 53/2008 (CE) 落馬洲河套地區發展規劃及工程研究 - 勘查研究 Planning and Engineering Study on Development of Lok Ma Chau Loop - Investigation


建議景觀及視覺舒緩方案

Recommended Landscape and Visual Mitigation Measures sheet 1 of 35

11.9a


AS SHOWN

修訂編號

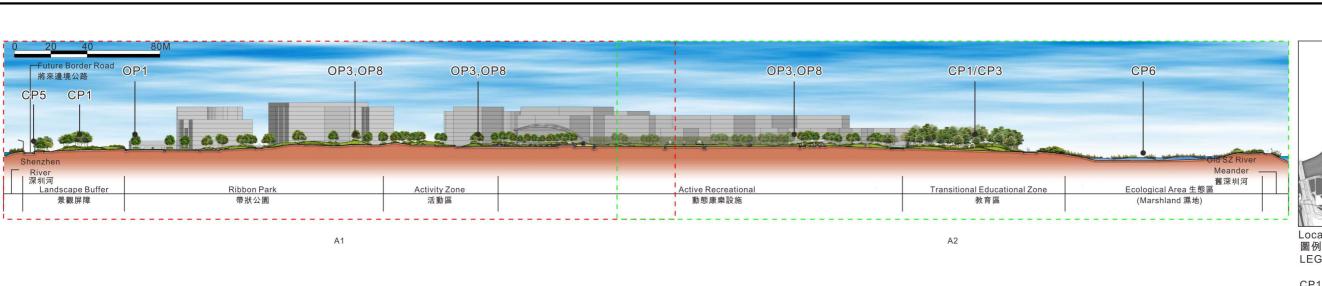



放大立面圖 A1

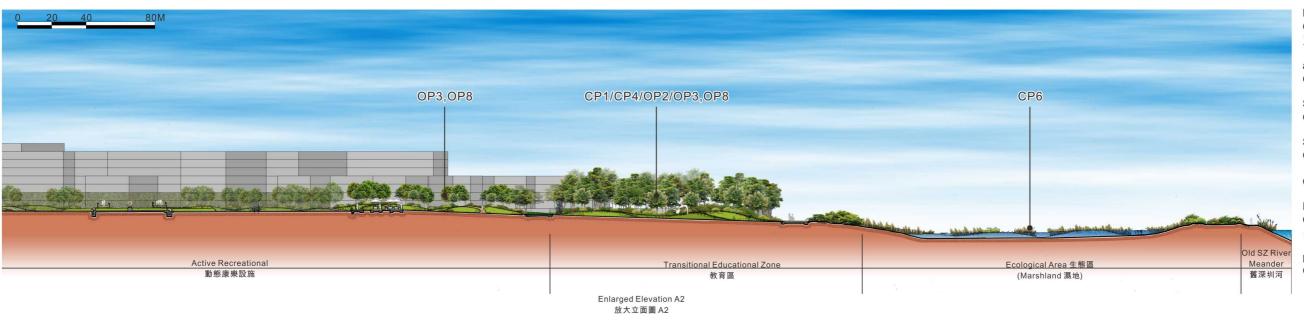



Location Map 圖例 LEGEND:

CP1 保留及保護原有樹木(良好施工方法)

Preservation and Protection of Existing Trees(Good Site Practice) CP2 工地範圍及臨時工地範圍(良好施工方法)

Works Area and Temporary Works Areas(Good Site Practice) CP3 提早實施植物舒緩方案

Advance Implementation of Mitigation Planting CP4 移植現有樹木

Transplantation of Existing
Trees

Trees CP5 與其他現有工程協調

Coordination with Concurrent Projects CP6 創造濕地及景觀緩沖區

Creation of Wetland and Landscape Buffer CP7 護土牆及斜坡設計

Design of Retaining Wall and Slopes

OP1 公路旁美化種植 Roadside and Amenity Planting OP2 保償樹木方案

Compensatory Planting Proposals

OP3 大廈及構築物設計與周邊景觀 互相融和

Responsive Design of Buildings and Structures

OP4 嘈音舒緩建設及設計

Design of Noise Mitigation Structures

OP5 工程建設及設計 Design of Engineering

Structures OP6 創造林地

Creation of Woodland OP7 恢復受影響漁塘

Reinstatement of Affected Fishponds

OP8 階梯平台花園, 垂直綠化及天台綠化應用

Application of Terraced Podium Landscape, Vertical Greening and Green Roof





ARUP 奥雅納工程顧問 Ove Arup & Partners Hong Kong Limited 研究項目 Job Title

合 約 編 號 Agreement No. CE 53/2008 (CE) 落馬洲河套地區發展規劃及工程研究 - 勘查研究 Planning and Engineering Study on Development of Lok Ma Chau Loop - Investigation 圖則項目 Title


建議景觀及視覺舒緩方案

Recommended Landscape and Visual Mitigation Measures sheet 2 of 35

圖則編號 Figure No.

11.9b

圖例 Scale AS SHOWN

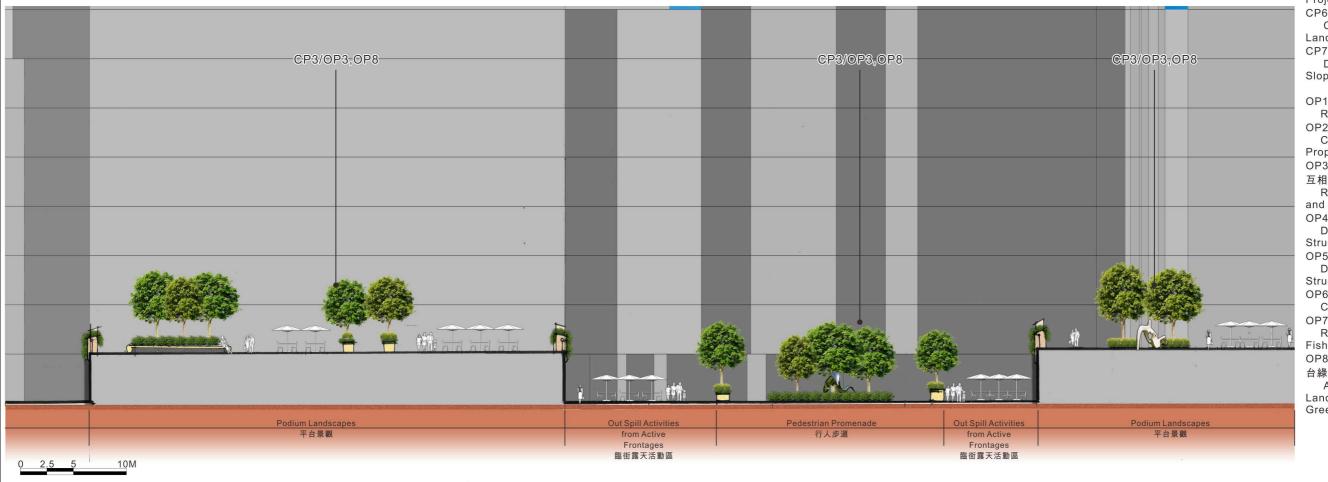



Location Map 圖例 LEGEND:

CP1 保留及保護原有樹木(良好施工方法)

Preservation and Protection of Existing Trees(Good Site Practice) CP2 工地範圍及臨時工地範圍(良好施工方法)

Works Area and Temporary Works Areas(Good Site Practice) CP3 提早實施植物舒緩方案

Advance Implementation of Mitigation Planting CP4 移植現有樹木

Transplantation of Existing Trees

CP5 與其他現有工程協調
Coordination with Concurrent

Projects CP6 創造濕地及景觀緩沖區

Creation of Wetland and Landscape Buffer

CP7 護土牆及斜坡設計

Design of Retaining Wall and Slopes

OP1 公路旁美化種植

Roadside and Amenity Planting OP2 保償樹木方案

Compensatory Planting Proposals

OP3 大廈及構築物設計與周邊景觀 互相融和

Responsive Design of Buildings and Structures

OP4 嘈音舒緩建設及設計 Design of Noise Mitigation

Structures OP5 工程建設及設計

Design of Engineering Structures

OP6 創造林地

Creation of Woodland OP7 恢復受影響漁塘

Reinstatement of Affected Fishponds

OP8 階梯平台花園, 垂直綠化及天 台綠化應用

Application of Terraced Podium Landscape, Vertical Greening and Green Roof





奥雅納工程顧問 Ove Arup & Partners Hong Kong Limited 研究項目 Job Title

合 約 編 號 Agreement No. CE 53/2008 (CE) 落馬洲河套地區發展規劃及工程研究 - 勘查研究 Planning and Engineering Study on Development of Lok Ma Chau Loop - Investigation 圖則項目 Title


建議景觀及視覺舒解方案


Recommended Landscape and Visual Mitigation Measures sheet 3 of 35

圖則編號 Figure No.

11.9c

圖例 Scale AS SHOWN

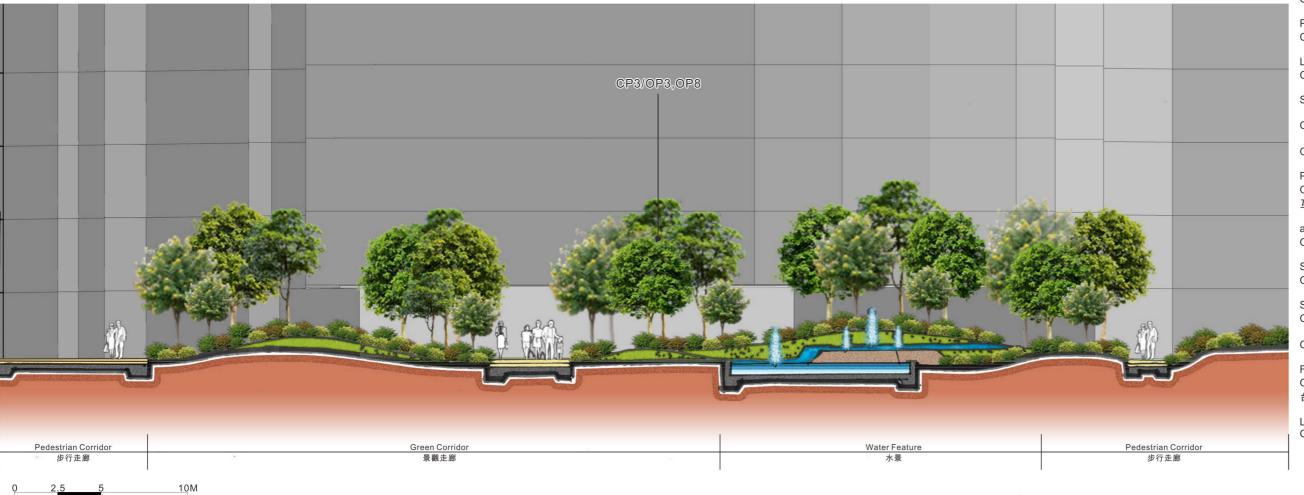

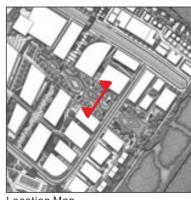

Location Map 圖例 LEGEND:

CP1 保留及保護原有樹木(良好施工方法)

Preservation and Protection of Existing Trees(Good Site Practice) CP2 工地範圍及臨時工地範圍(良好施工方法)

Works Area and Temporary Works Areas(Good Site Practice) CP3 提早實施植物舒緩方案 Advance Implementation of

Mitigation Planting CP4 移植現有樹木

Transplantation of Existing Trees

CP5 與其他現有工程協調
Coordination with Concurrent

Projects CP6 創造濕地及景觀緩沖區 Creation of Wetland and

Landscape Buffer CP7 護土牆及斜坡設計

Design of Retaining Wall and Slopes

OP1 公路旁美化種植 Roadside and Amenity Planting

OP2 保償樹木方案 Compensatory Planting Proposals

OP3 大廈及構築物設計與周邊景觀 互相融和

Responsive Design of Buildings and Structures

OP4 嘈音舒緩建設及設計

Design of Noise Mitigation Structures OP5 工程建設及設計

Design of Engineering Structures

OP6 創造林地 Creation of Woodland

OP7 恢復受影響漁塘 Reinstatement of Affected

Fishponds OP8 階梯平台花園,垂直綠化及天

OP8 階梯平台花園, 垂直綠化及天 台綠化應用

Application of Terraced Podium Landscape, Vertical Greening and Green Roof





ARUP 奥雅納工程顧問 Ove Arup & Partners Hong Kong Limited 研究項目 Job Title

合 約 編 號 Agreement No. CE 53/2008 (CE) 落馬洲河套地區發展規劃及工程研究 - 勘查研究 Planning and Engineering Study on Development of Lok Ma Chau Loop - Investigation 圖則項目 Title


建議景觀及視覺舒解方案

Recommended Landscape and Visual Mitigation Measures sheet 4 of 35

圖則編號 Figure No.

11.9d

圖例 Scale AS SHOWN

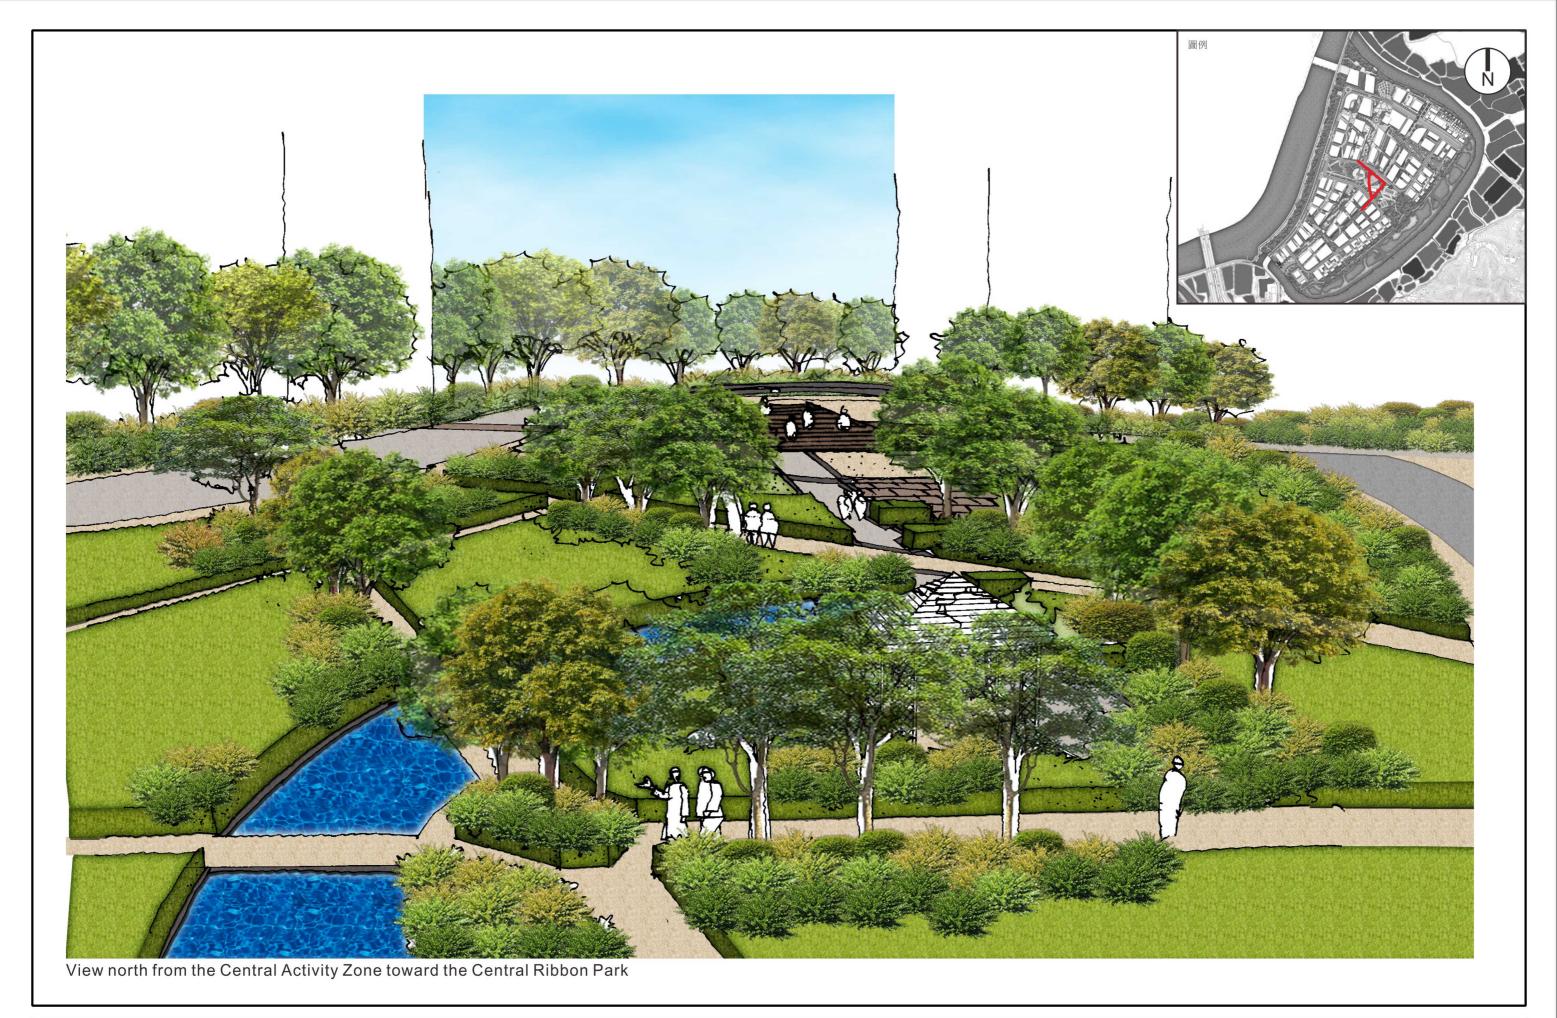

土木工程拓展署 CIVIL ENGINEERING CEDD CIVIL ENGINEERING DEPARTMENT



合 約 編 號 Agreement No. CE 53/2008 (CE) 落馬洲河套地區發展規劃及工程研究 - 勘查研究 Ove Arup & Partners Hong Kong Limited Planning and Engineering Study on Development of Lok Ma Chau Loop - Investigation


研究項目 Job Title

圖則項目 Title

建議景觀及視覺舒解方案 Recommended Landscape and Visual Mitigation Measures sheet 5 of 35

圖則編號 Figure No. 11.9e

圖例 Scale N.T.S.

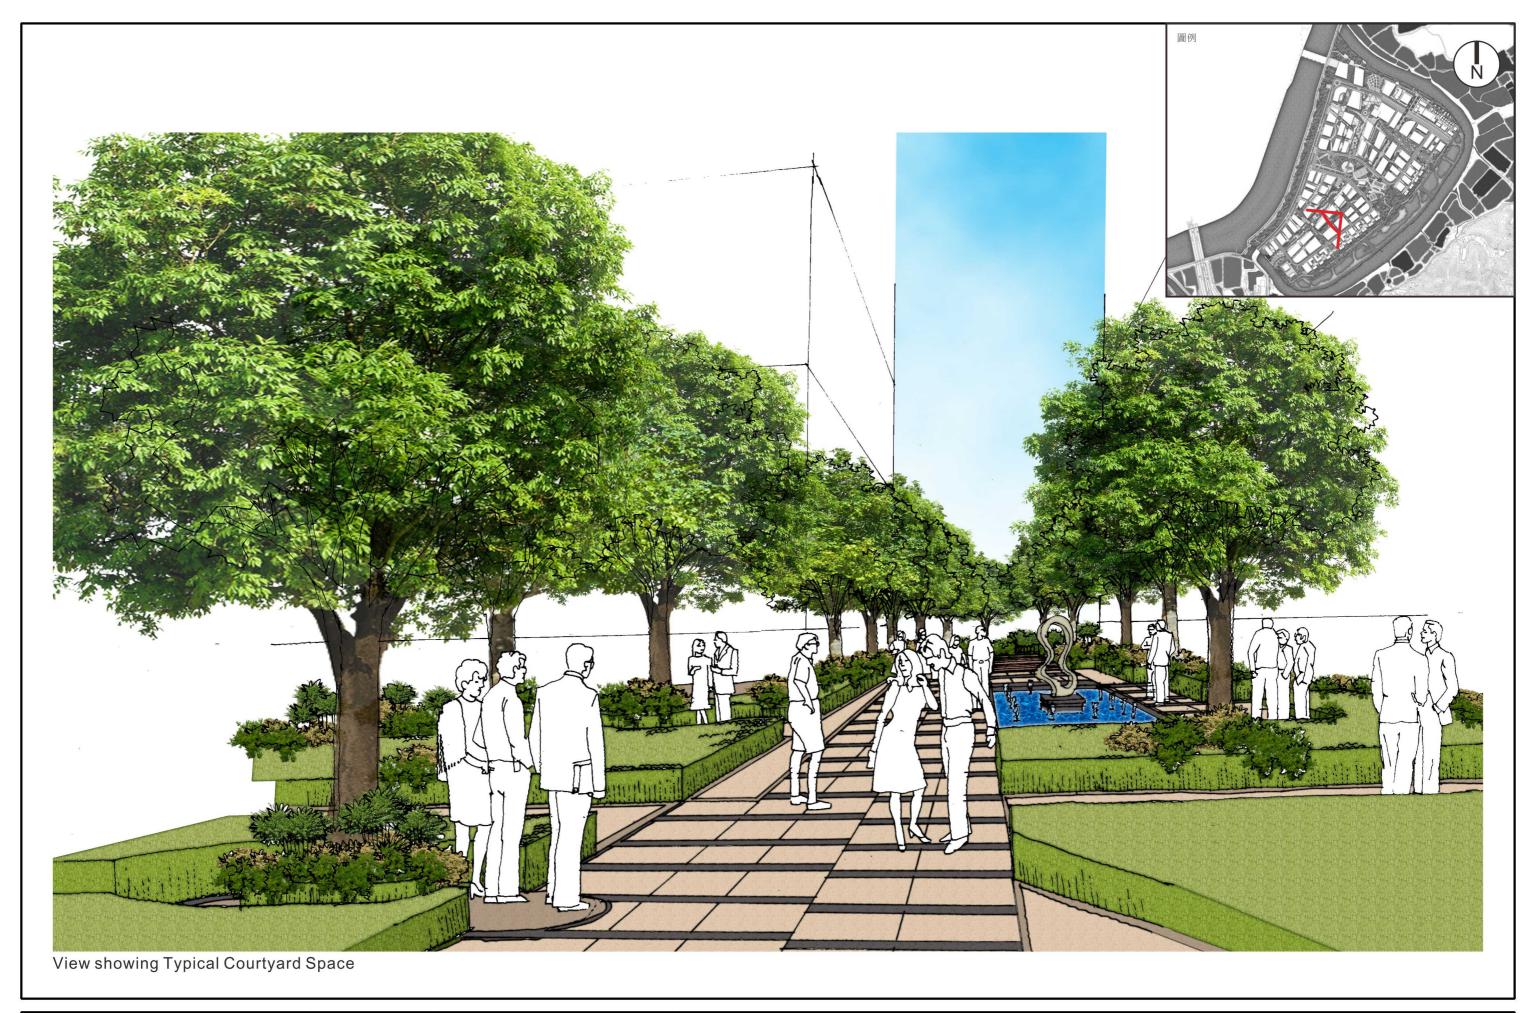





研究項目 Job Title

合 約 編 號 Agreement No. CE 53/2008 (CE) 落馬洲河套地區發展規劃及工程研究 - 勘查研究 Planning and Engineering Study on Development of Lok Ma Chau Loop - Investigation

圖則項目 Title

建議景觀及視覺舒解方案 Recommended Landscape and Visual Mitigation Measures sheet 6 of 35

圖則編號 Figure No.

11.9f

圖例 Scale N.T.S.



View North West from the Transitional Zone towards the Eastern Ribbon Park





合 約 編 號 Agreement No. CE 53/2008 (CE) 落馬洲河套地區發展規劃及工程研究 - 勘查研究 Ove Arup & Partners Hong Kong Limited Planning and Engineering Study on Development of Lok Ma Chau Loop - Investigation

研究項目 Job Title


圖則項目 Title

建議景觀及視覺舒解方案 Recommended Landscape and Visual Mitigation Measures sheet 7 of 35

圖則編號 Figure No.

11.9g

圖例 Scale N.T.S.

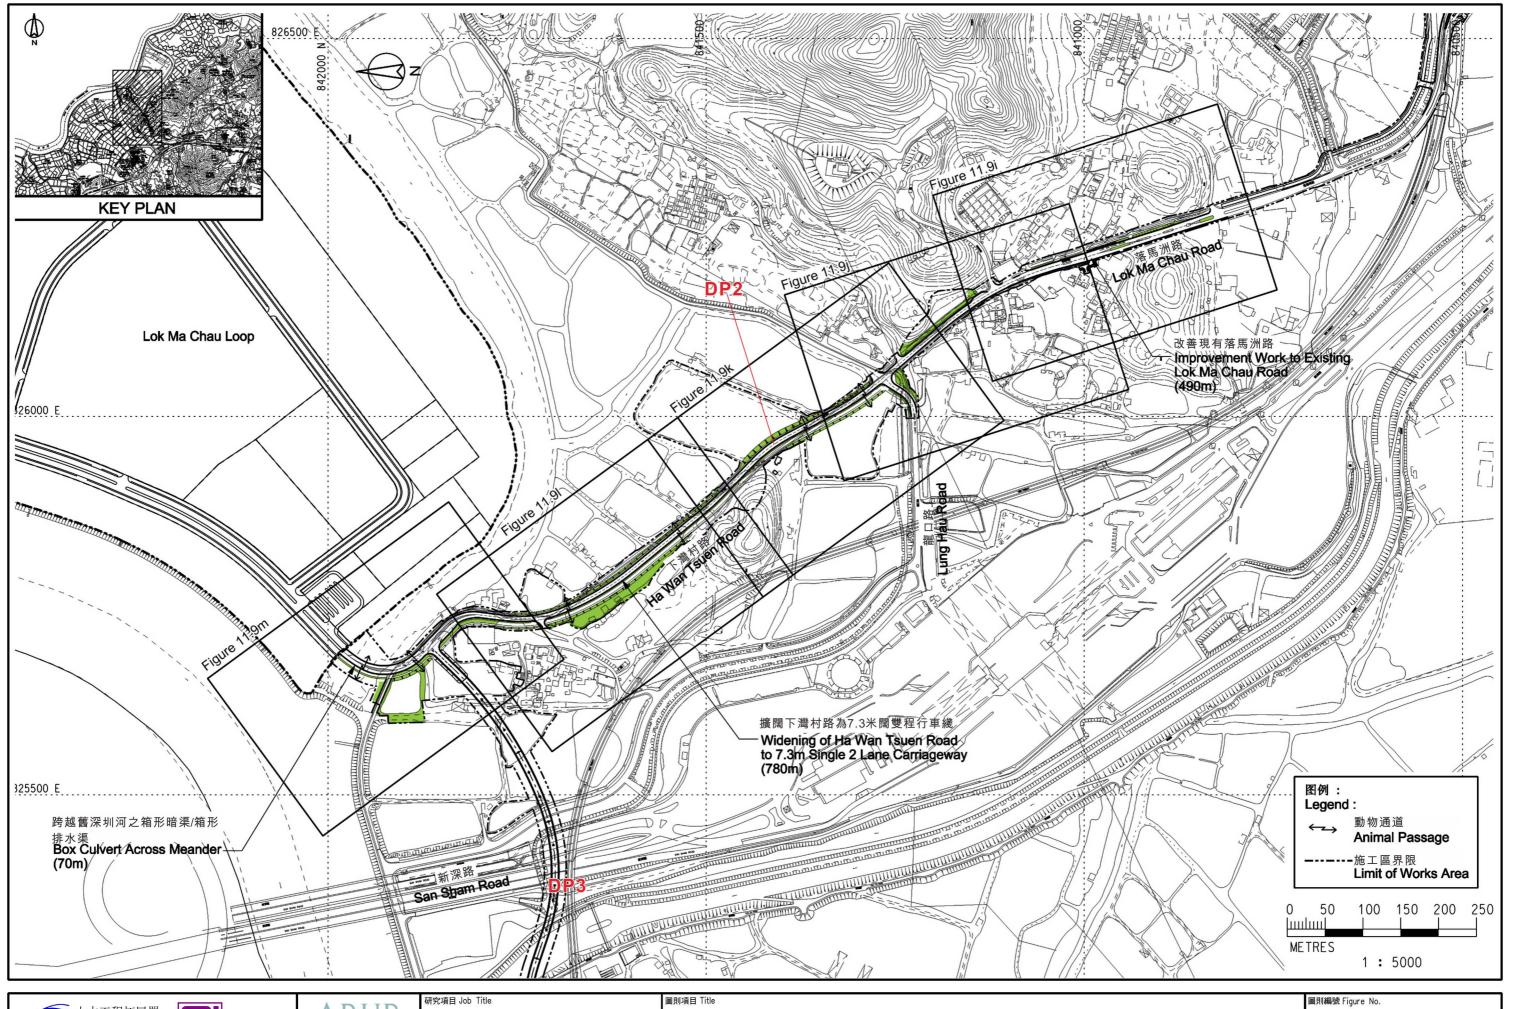






合 約 編 號 Agreement No. CE 53/2008 (CE) 落馬洲河套地區發展規劃及工程研究 - 勘查研究 Planning and Engineering Study on Development of Lok Ma Chau Loop - Investigation

Recommended Landscape and Visual Mitigation Measures sheet 8 of 35(DP2)

11.9h

圖例 Scale AS SHOWN 修訂編號

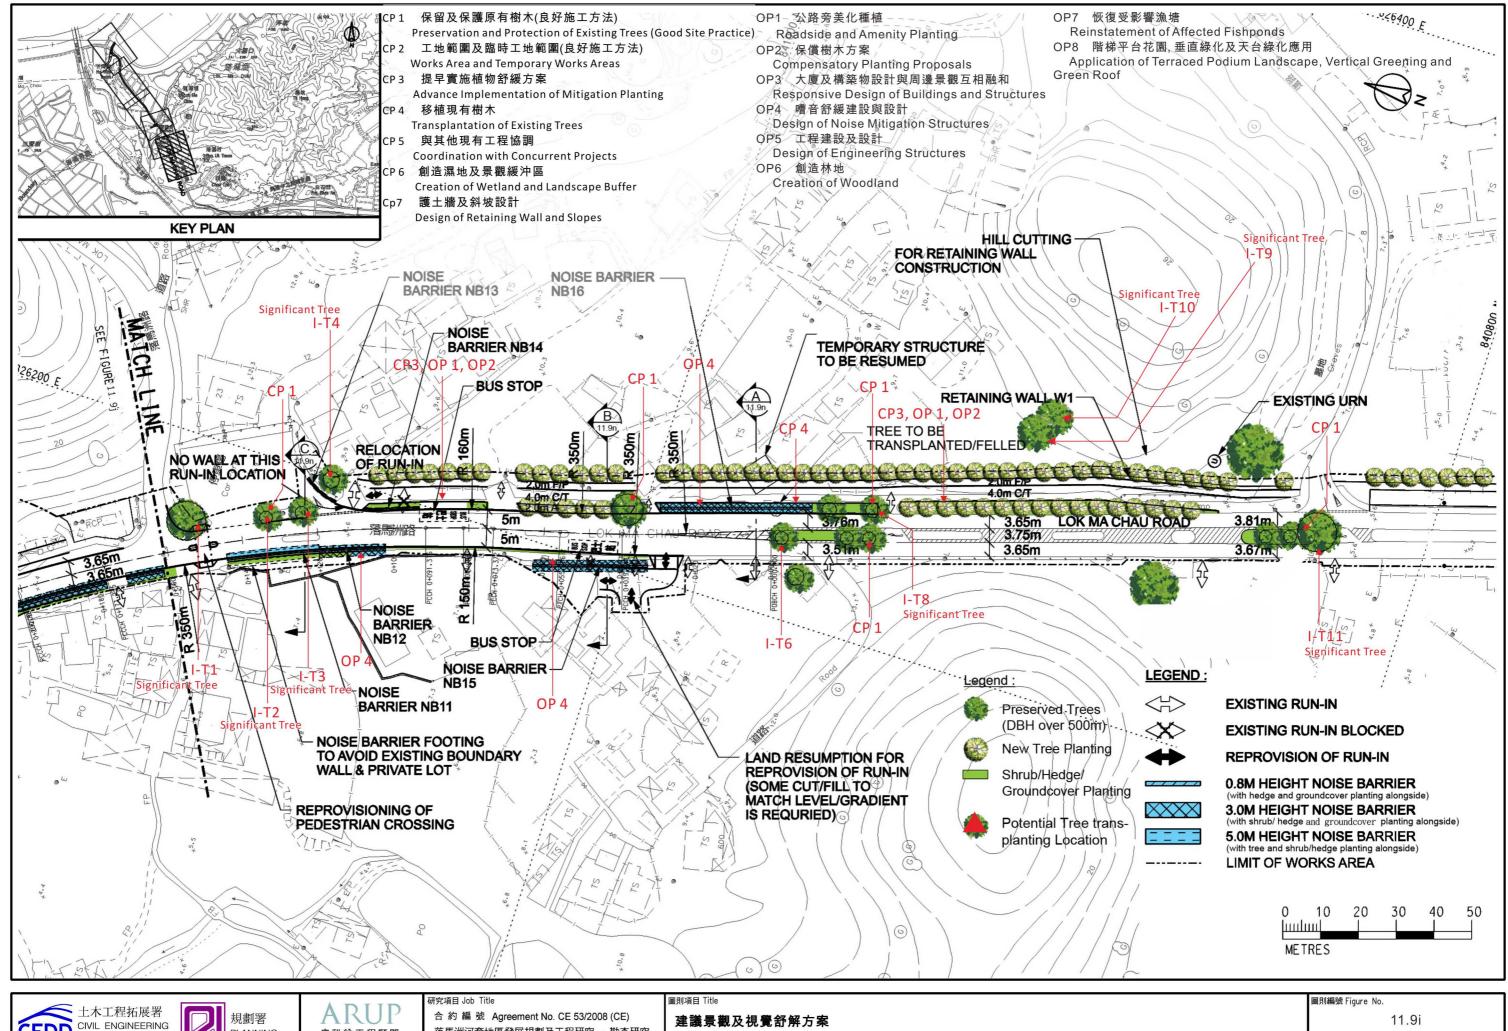






落馬洲河套地區發展規劃及工程研究 - 勘查研究 Planning and Engineering Study on

Development of Lok Ma Chau Loop - Investigation

Recommended Landscape and Visual Mitigation Measures sheet 9 of 35(DP2)

圖例 Scale AS SHOWN

修訂編號

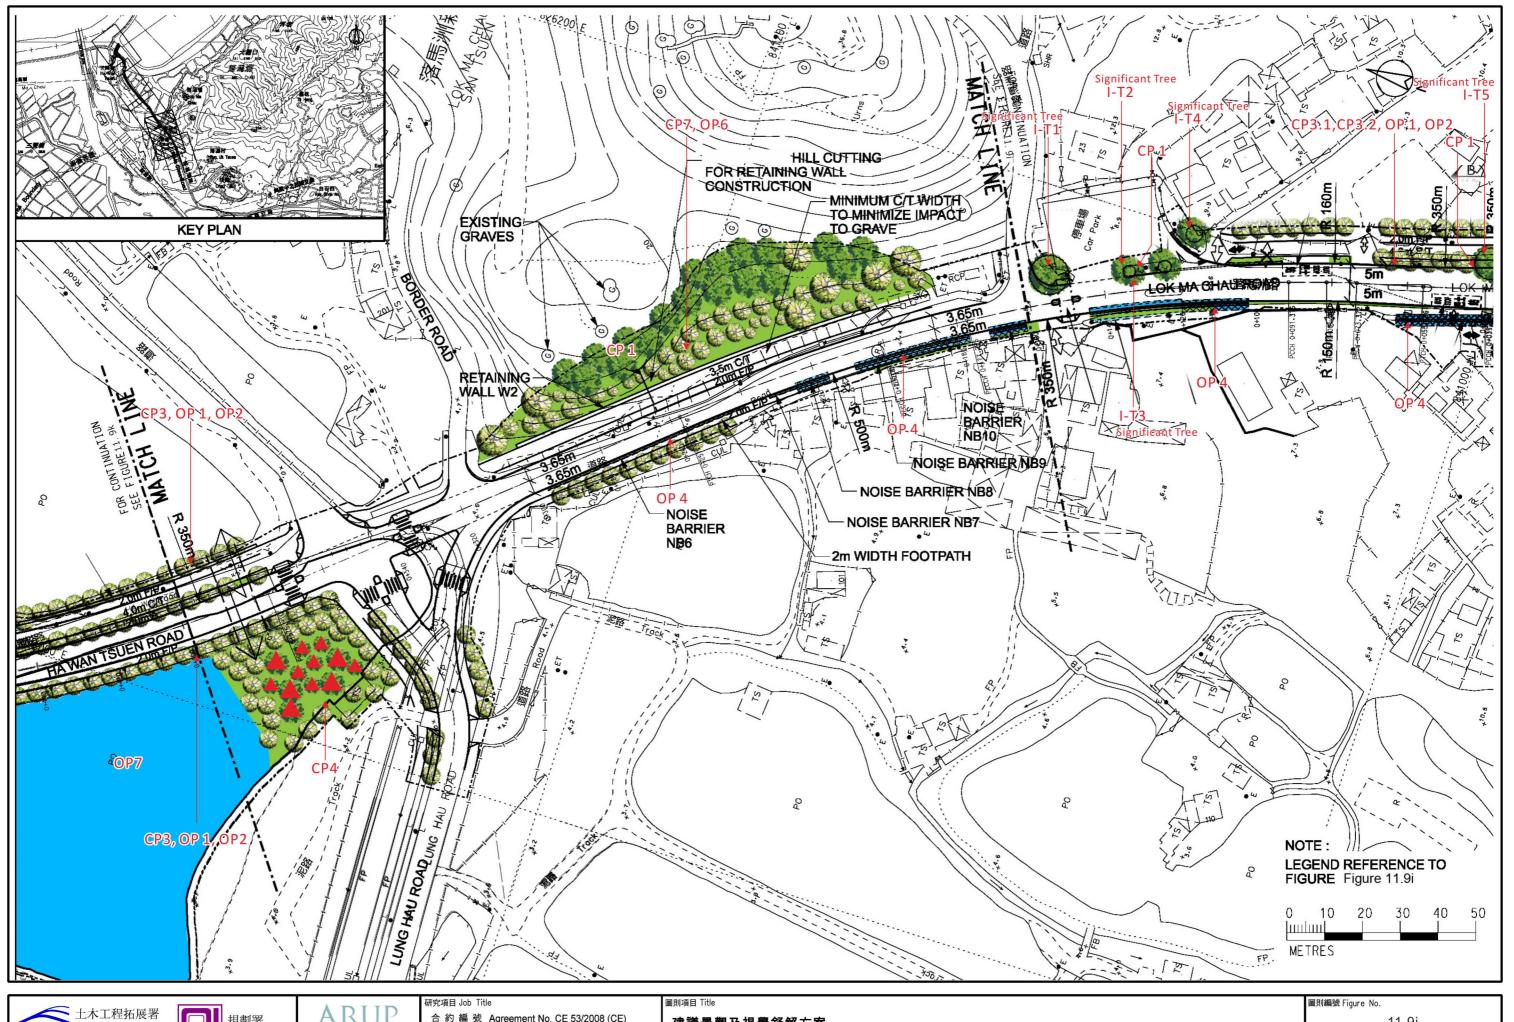






合 約 編 號 Agreement No. CE 53/2008 (CE) 落馬洲河套地區發展規劃及工程研究 - 勘查研究 Planning and Engineering Study on Development of Lok Ma Chau Loop - Investigation

建議景觀及視覺舒解方案 Recommended Landscape and Visual Mitigation Measures sheet 10 of 35(DP2) 11.9j

圖例 Scale 修訂編號 AS SHOWN

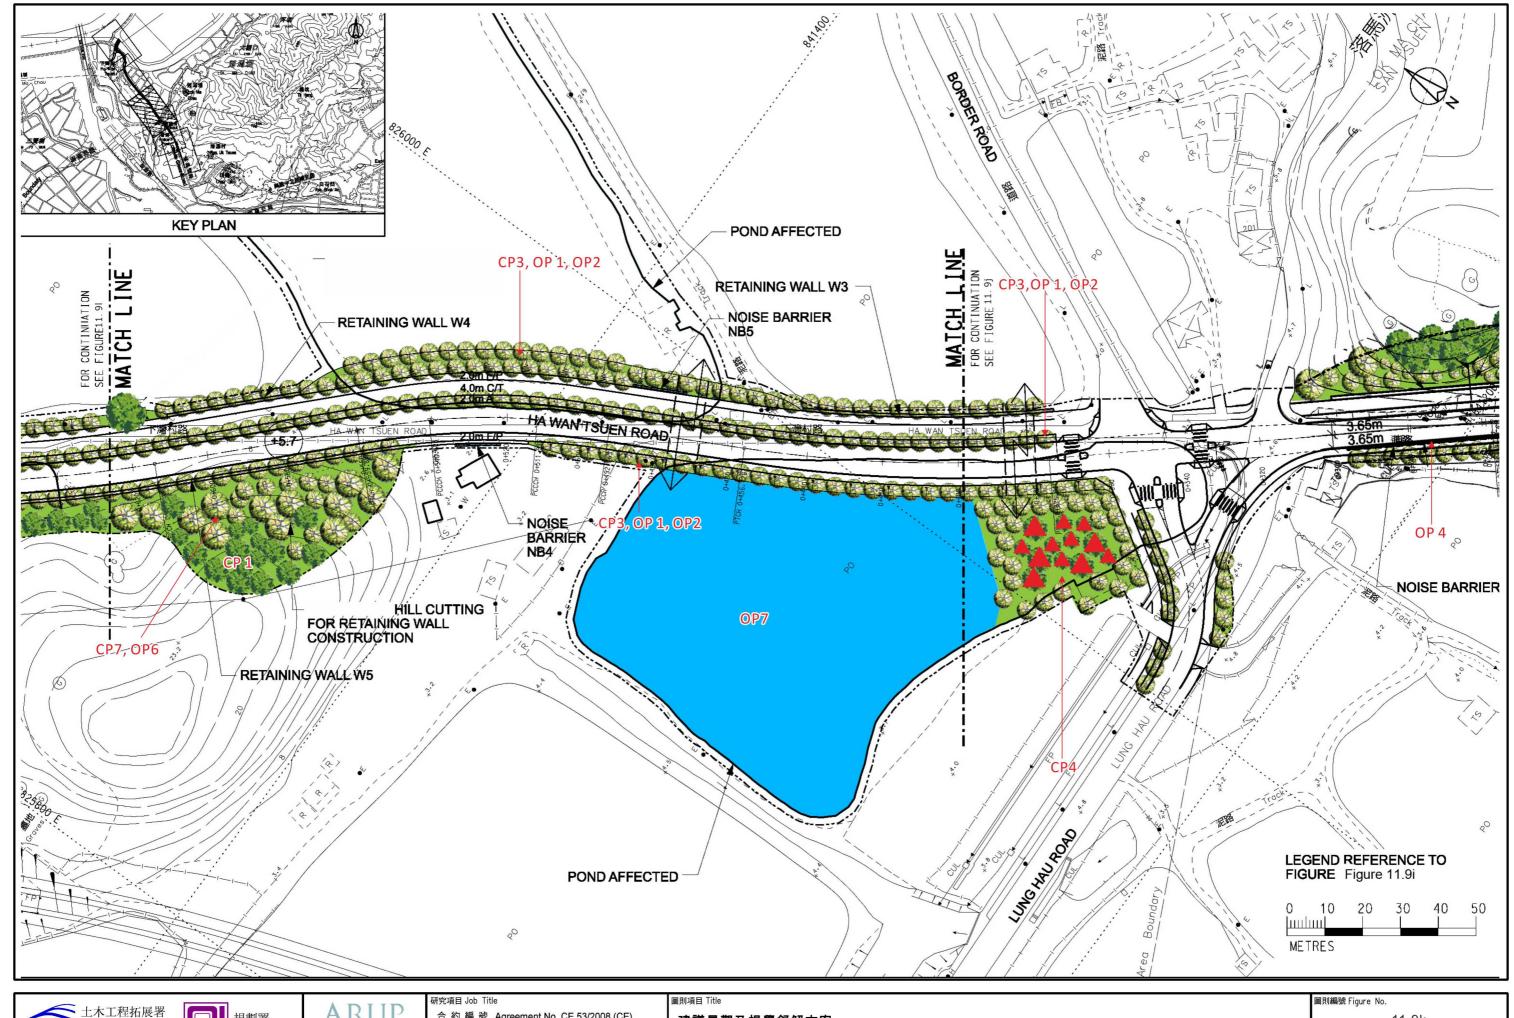






合 約 編 號 Agreement No. CE 53/2008 (CE) 落馬洲河套地區發展規劃及工程研究 - 勘查研究 Planning and Engineering Study on Development of Lok Ma Chau Loop - Investigation

建議景觀及視覺舒解方案

Recommended Landscape and Visual Mitigation Measures sheet 11 of 35(DP2)

11.9k

圖例 Scale AS SHOWN

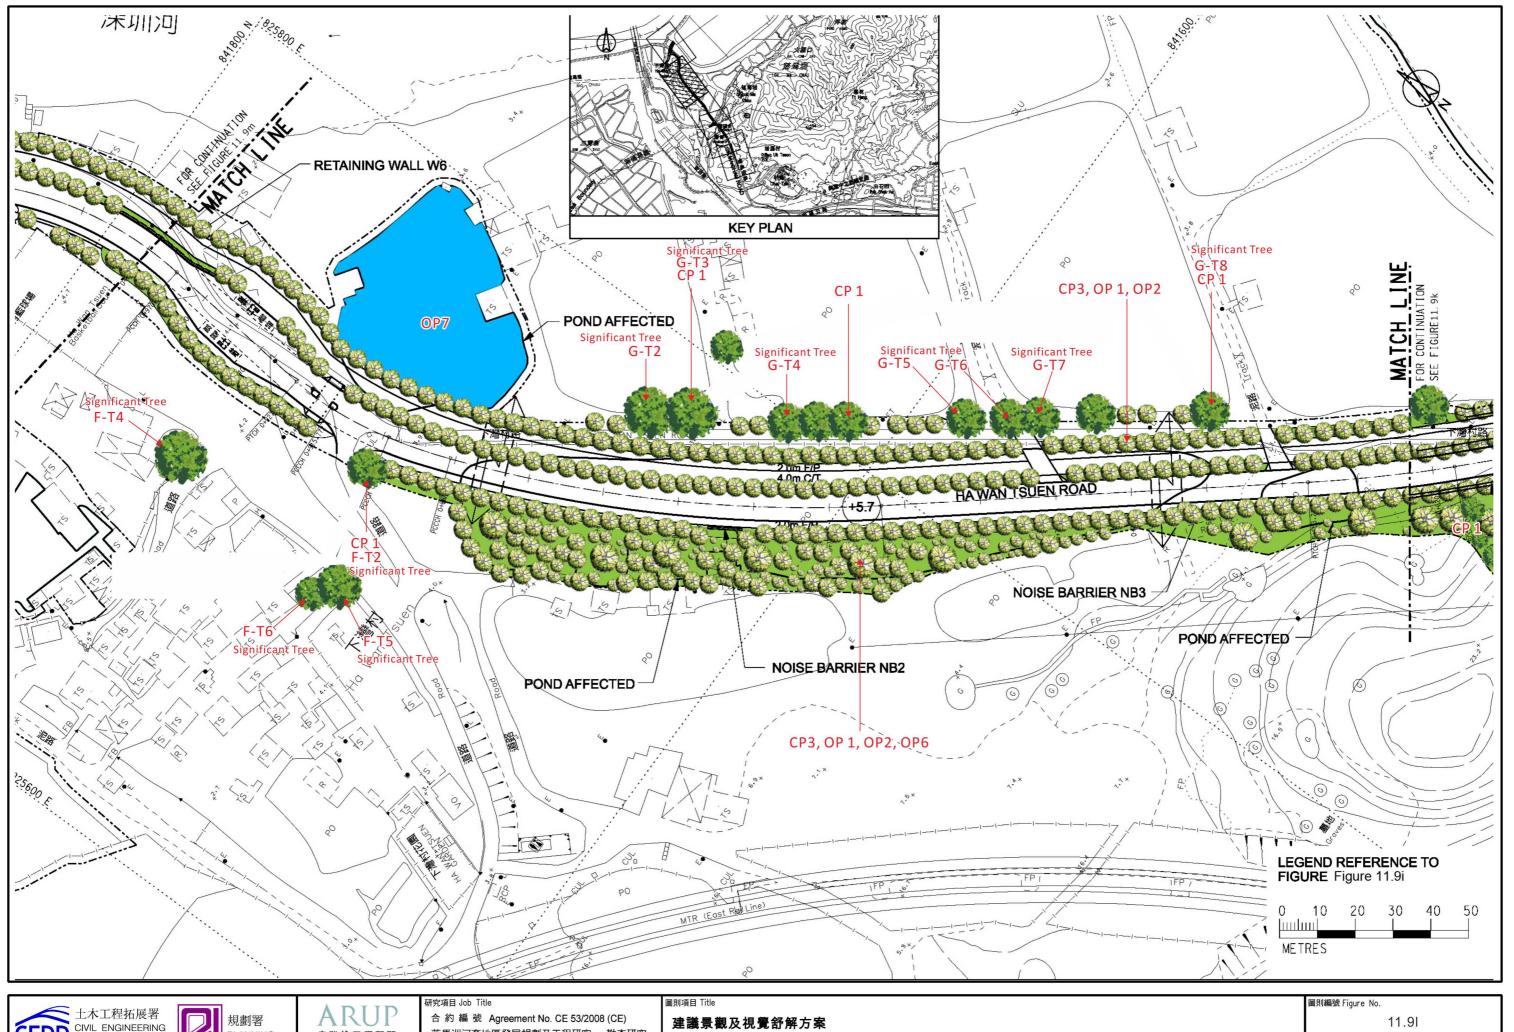






落馬洲河套地區發展規劃及工程研究 - 勘查研究 Planning and Engineering Study on Development of Lok Ma Chau Loop - Investigation

Recommended Landscape and Visual Mitigation Measures sheet 12 of 35(DP2)

11.91

圖例 Scale AS SHOWN

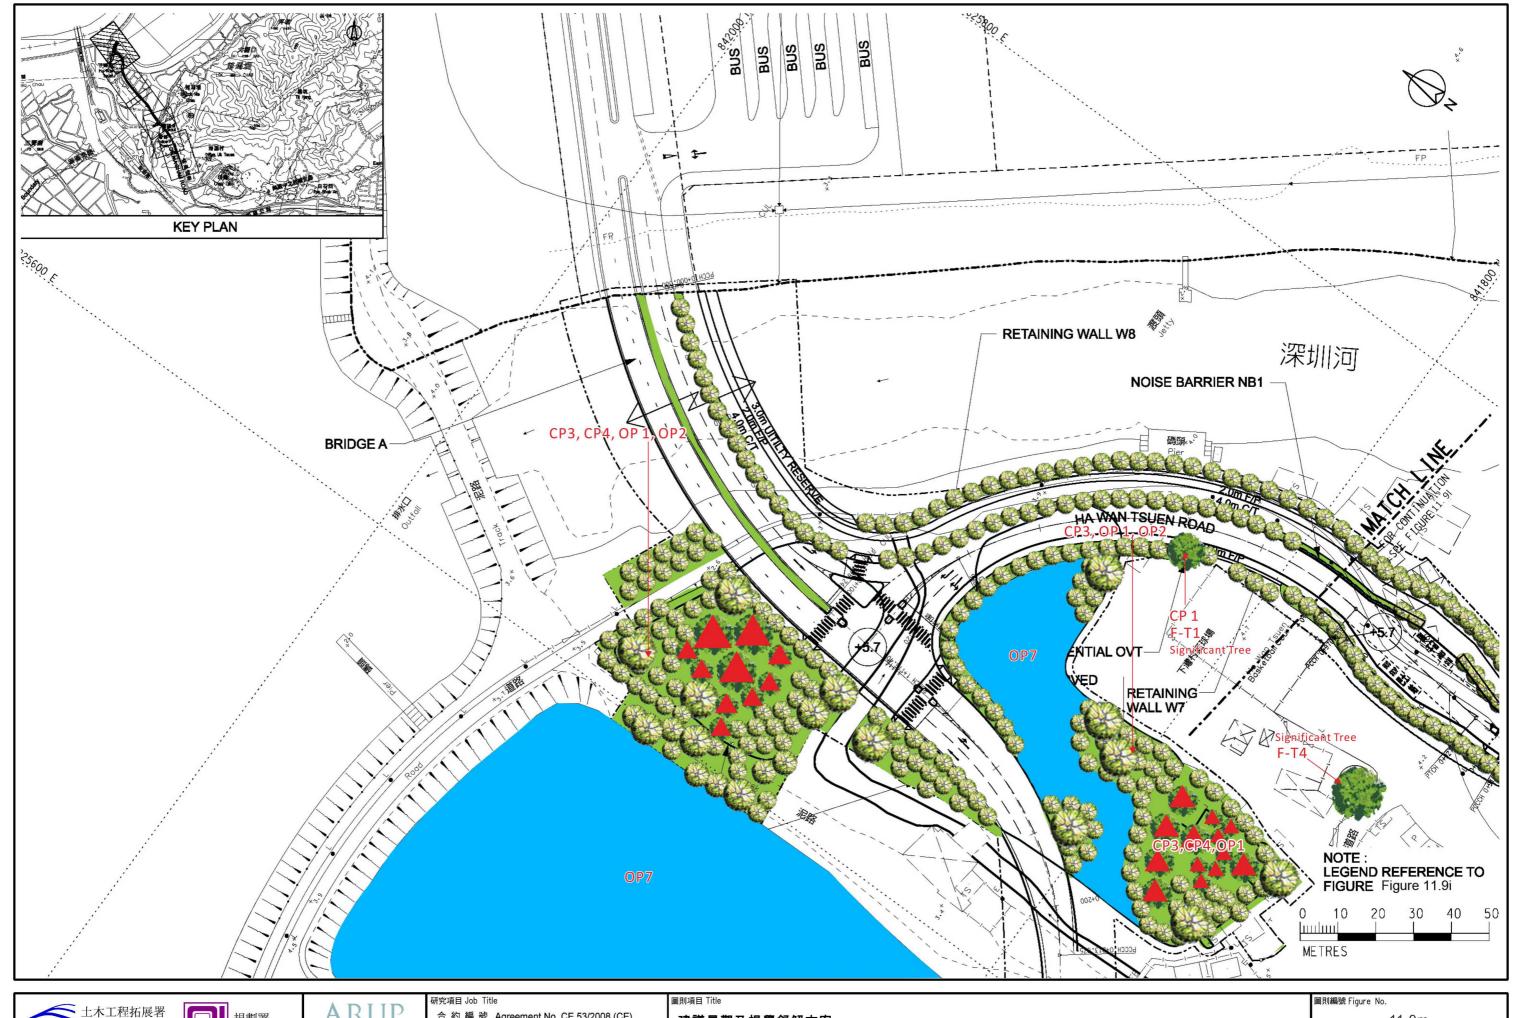






合 約 編 號 Agreement No. CE 53/2008 (CE) 落馬洲河套地區發展規劃及工程研究 - 勘查研究 Planning and Engineering Study on Development of Lok Ma Chau Loop - Investigation


建議景觀及視覺舒解方案

Recommended Landscape and Visual Mitigation Measures sheet 13 of 35(DP2)

11.9m

圖例 Scale AS SHOWN

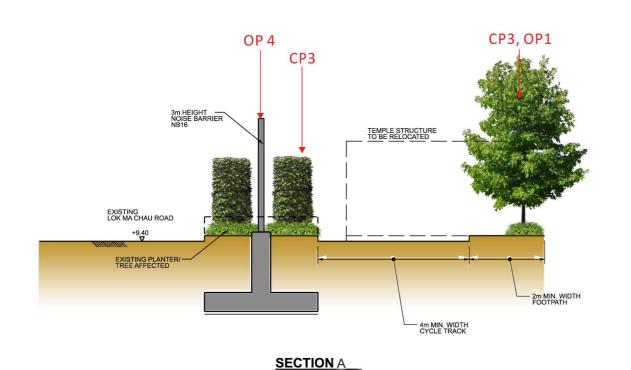


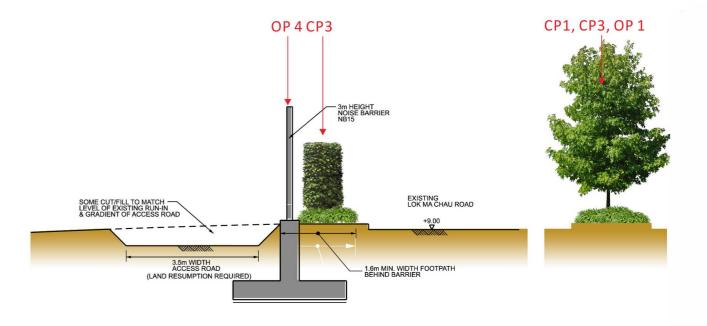

SECTION B

OP 4 CP3 EXISTING BOUNDARY WALL REALIGNED LOK MA CHAU ROAD 1.6m MIN. WIDTH FOOTPATH BEHIND BARRIER

SECTION C

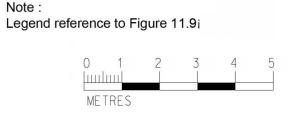





奧雅納工程顧問 Ove Arup & Partners Hong Kong Limited 研究項目 Job Title


合 約 編 號 Agreement No. CE 53/2008 (CE) 落馬洲河套地區發展規劃及工程研究 - 勘查研究 Planning and Engineering Study on Development of Lok Ma Chau Loop - Investigation

圖則項目 Title

建議景觀及視覺舒解方案

Recommended Landscape and Visual Mitigation Measures sheet 14 of 35(DP2)

圖則編號 Figure No. 11.9n 圖例 Scale 修訂編號 Rev. AS SHOWN

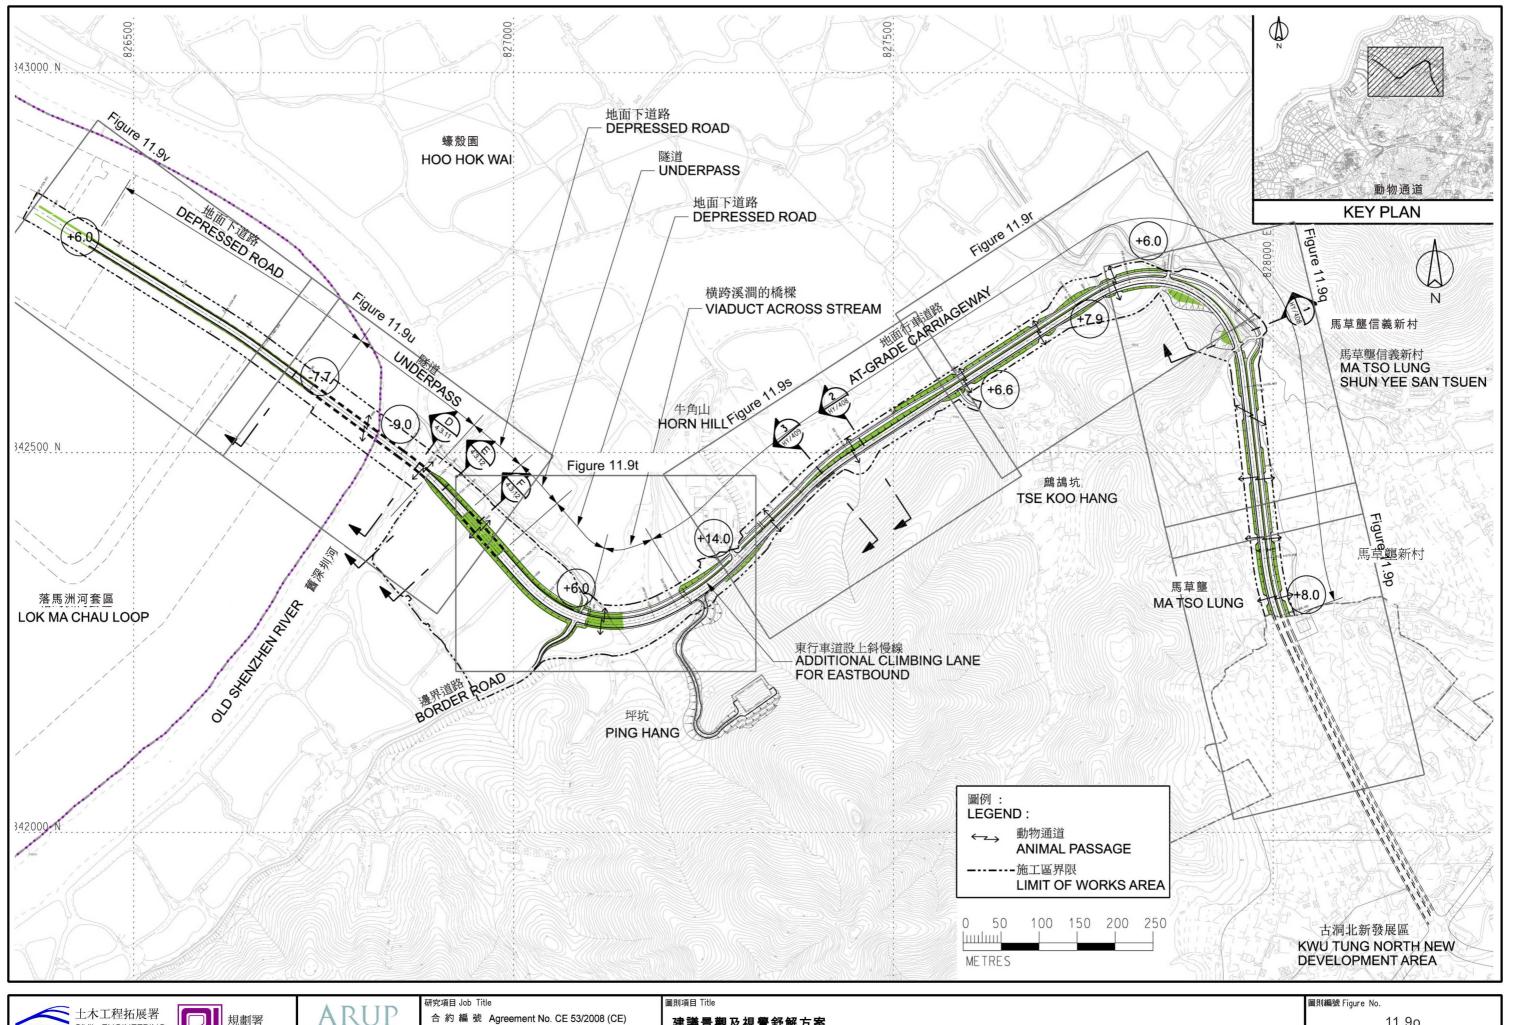






落馬洲河套地區發展規劃及工程研究 - 勘查研究 Planning and Engineering Study on Development of Lok Ma Chau Loop - Investigation

建議景觀及視覺舒解方案

Recommended Landscape and Visual Mitigation Measures sheet 15 of 35(DP6)

11.9o

圖例 Scale AS SHOWN 修訂編號

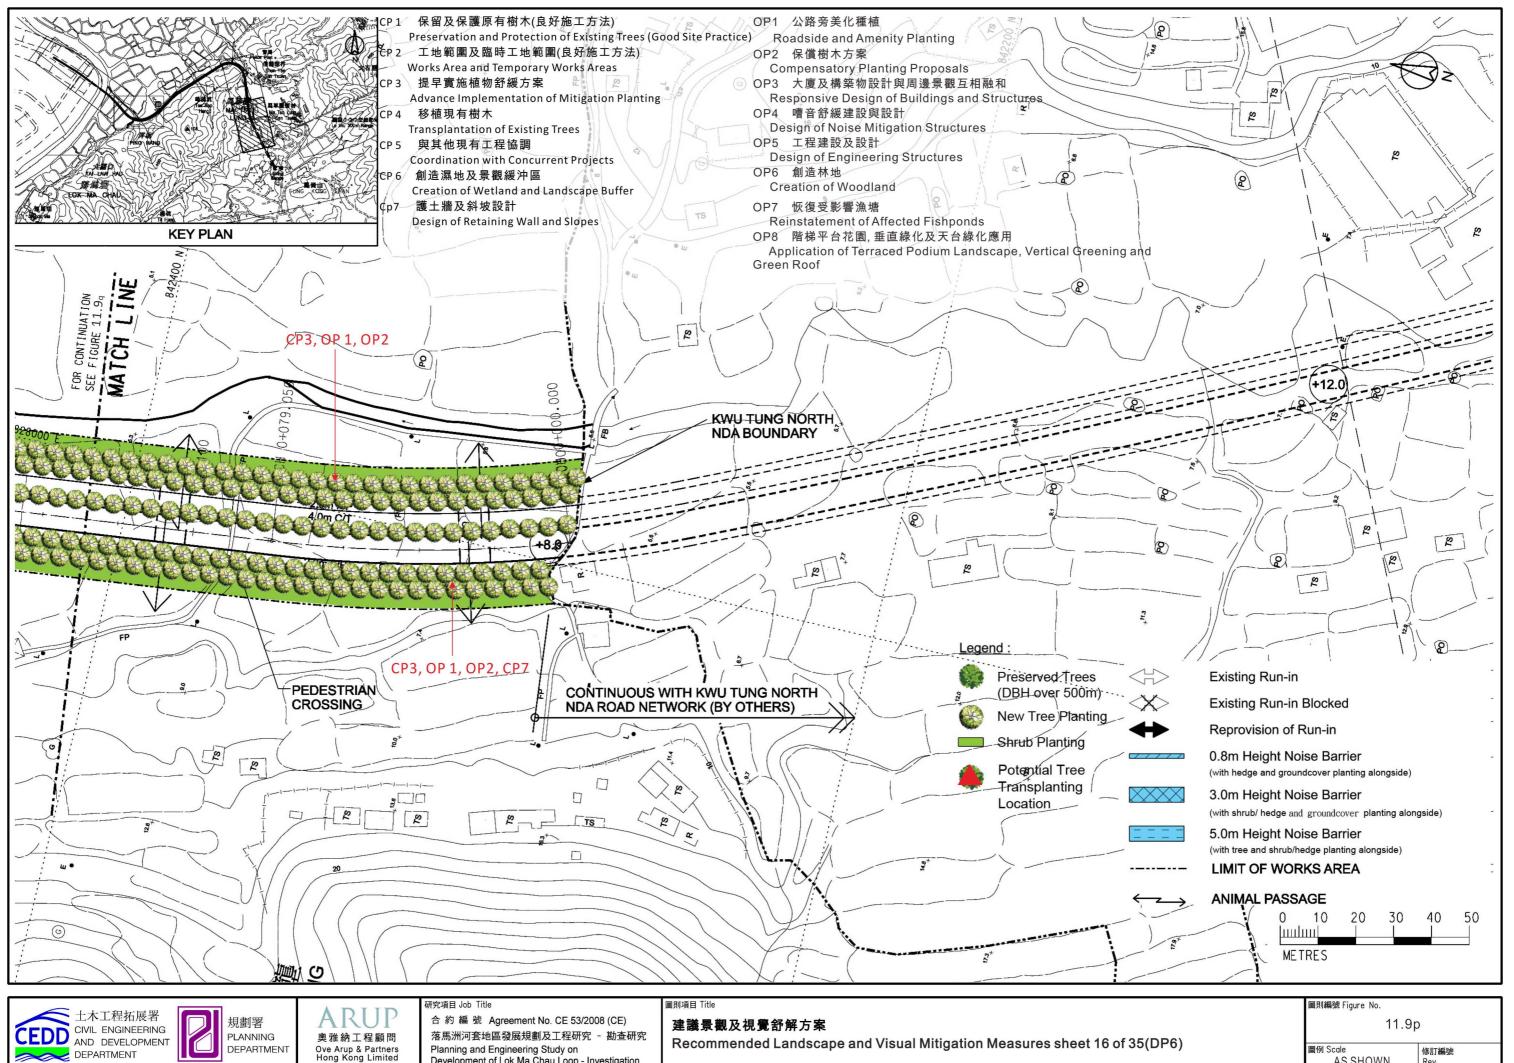

DEPARTMENT




Planning and Engineering Study on Development of Lok Ma Chau Loop - Investigation

Recommended Landscape and Visual Mitigation Measures sheet 16 of 35(DP6)

AS SHOWN

修訂編號

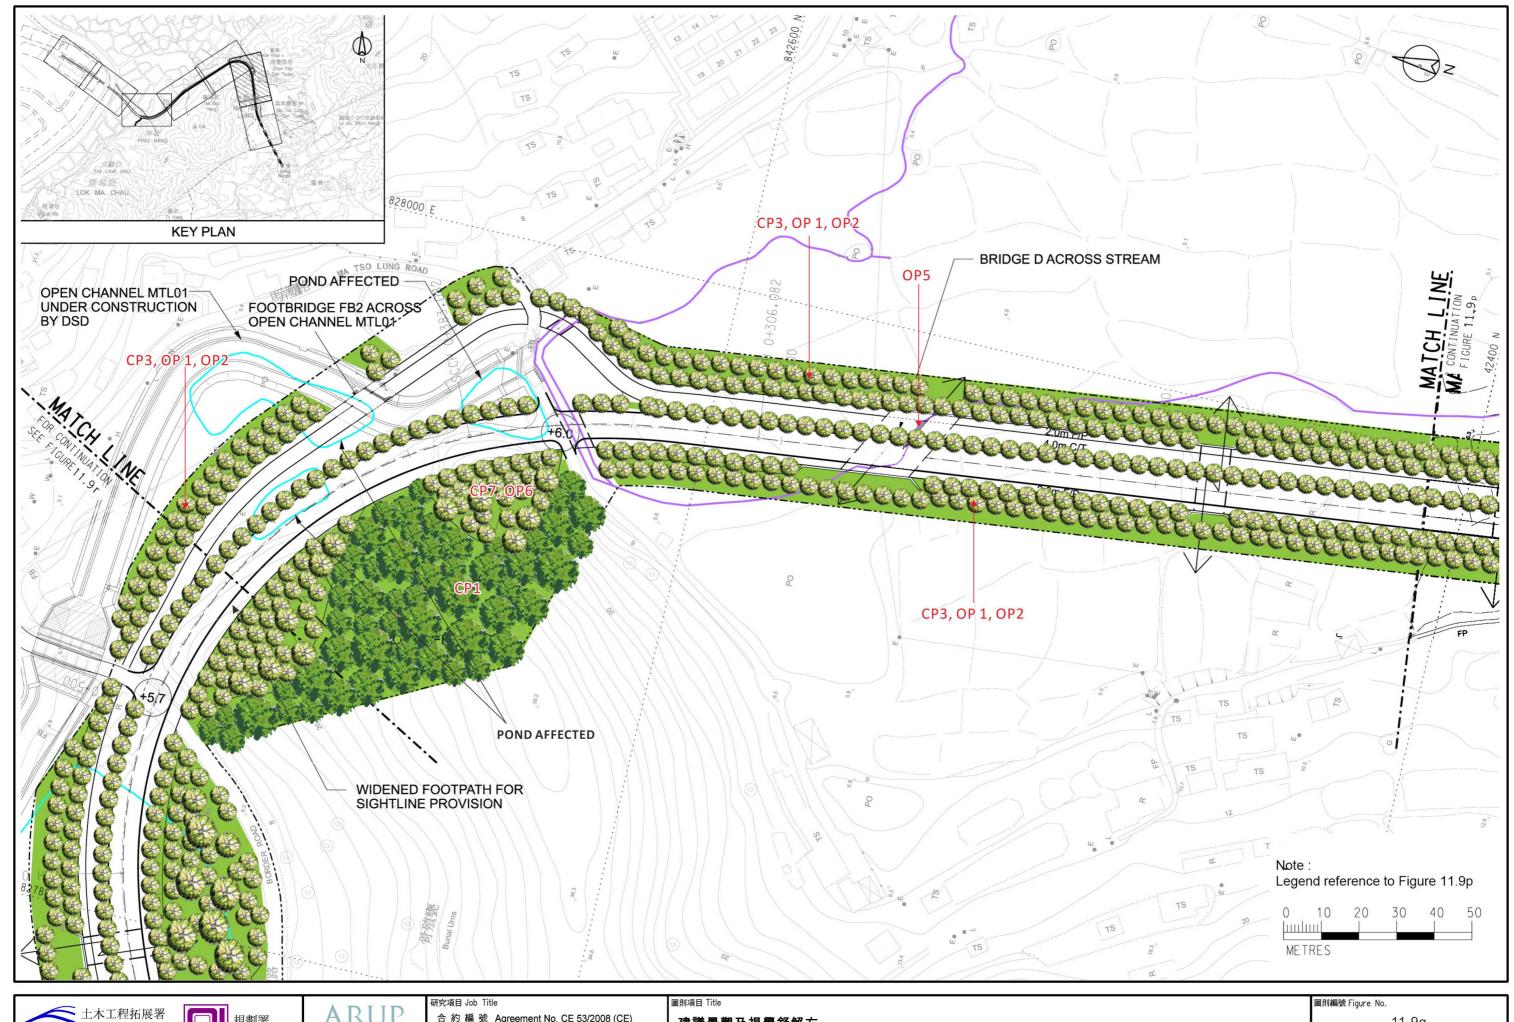






合 約 編 號 Agreement No. CE 53/2008 (CE) 落馬洲河套地區發展規劃及工程研究 - 勘查研究 Planning and Engineering Study on Development of Lok Ma Chau Loop - Investigation

建議景觀及視覺舒解方

Recommended Landscape and Visual Mitigation Measures sheet 17 of 35(DP6)

11.9q

圖例 Scale AS SHOWN

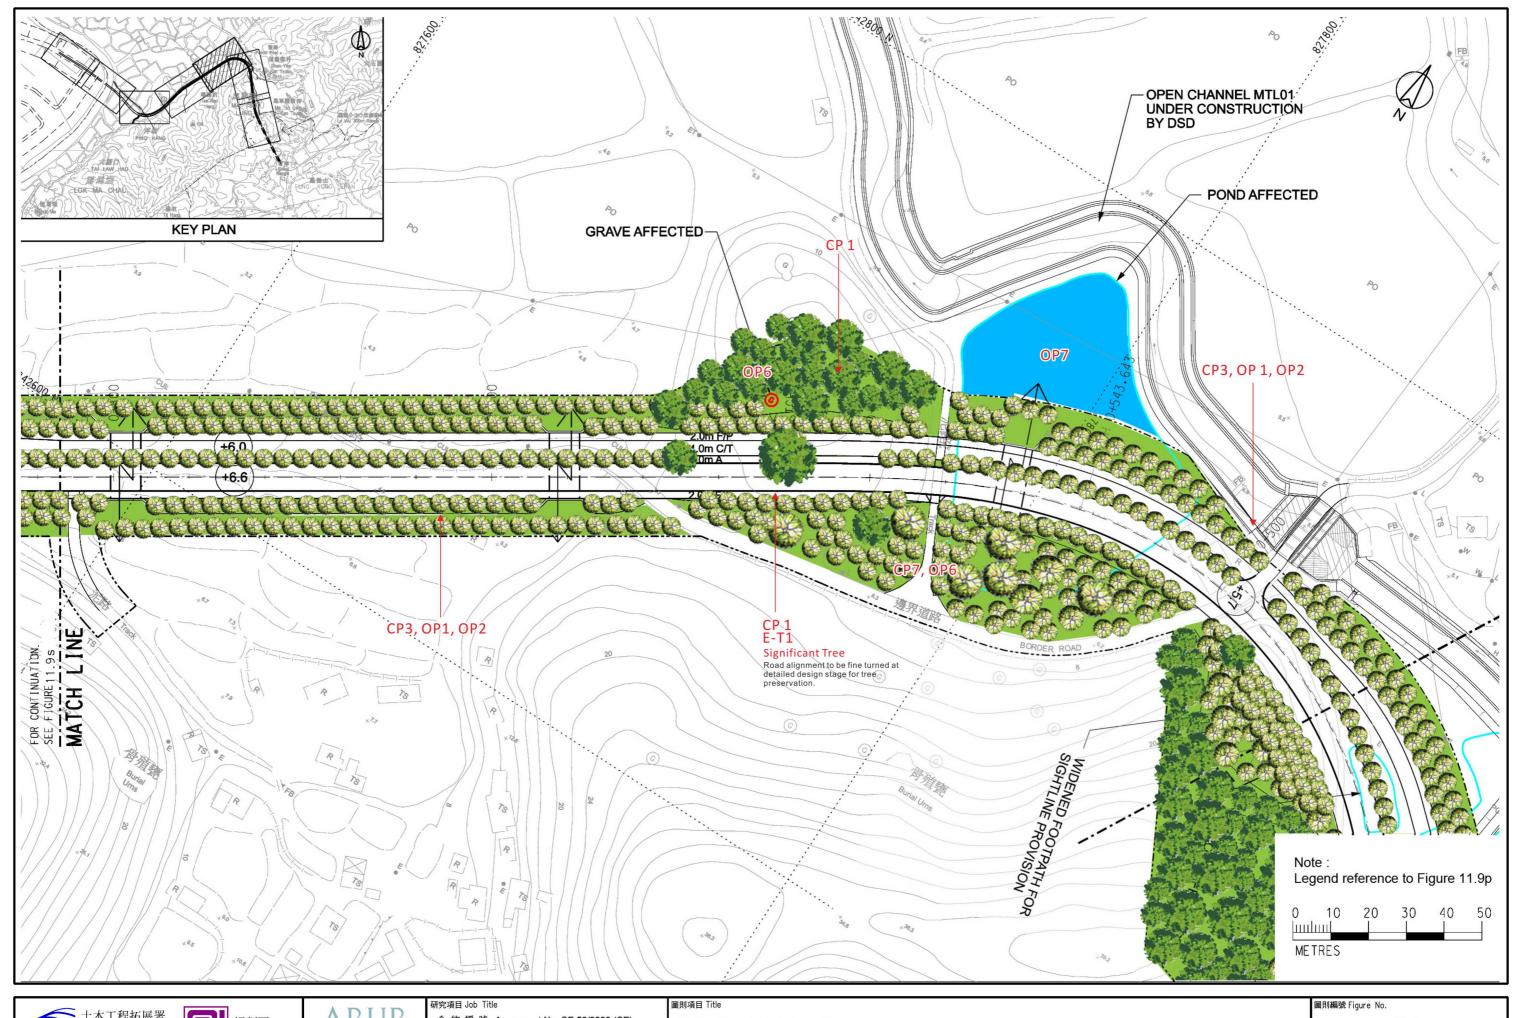






合 約 編 號 Agreement No. CE 53/2008 (CE) 落馬洲河套地區發展規劃及工程研究 - 勘查研究 Planning and Engineering Study on Development of Lok Ma Chau Loop - Investigation

建議景觀及視覺舒解方案

Recommended Landscape and Visual Mitigation Measures sheet 18 of 35(DP6)

11.9r

圖例 Scale AS SHOWN

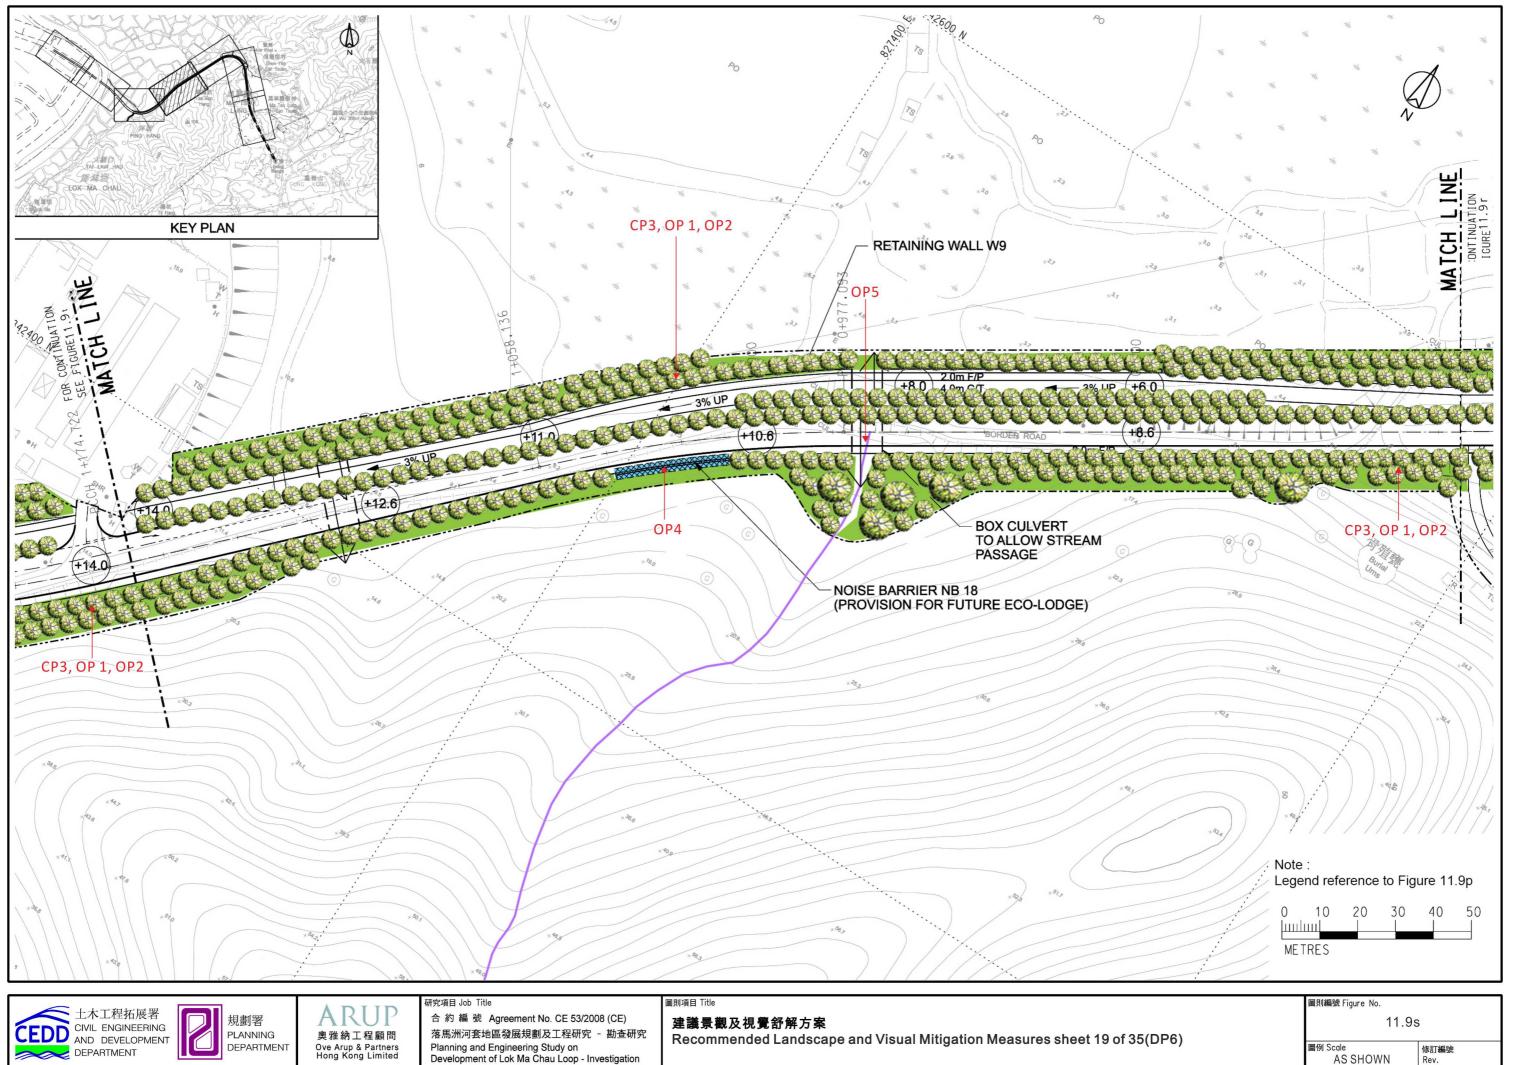






落馬洲河套地區發展規劃及工程研究 - 勘查研究 Planning and Engineering Study on Development of Lok Ma Chau Loop - Investigation

Recommended Landscape and Visual Mitigation Measures sheet 19 of 35(DP6)

圖例 Scale AS SHOWN

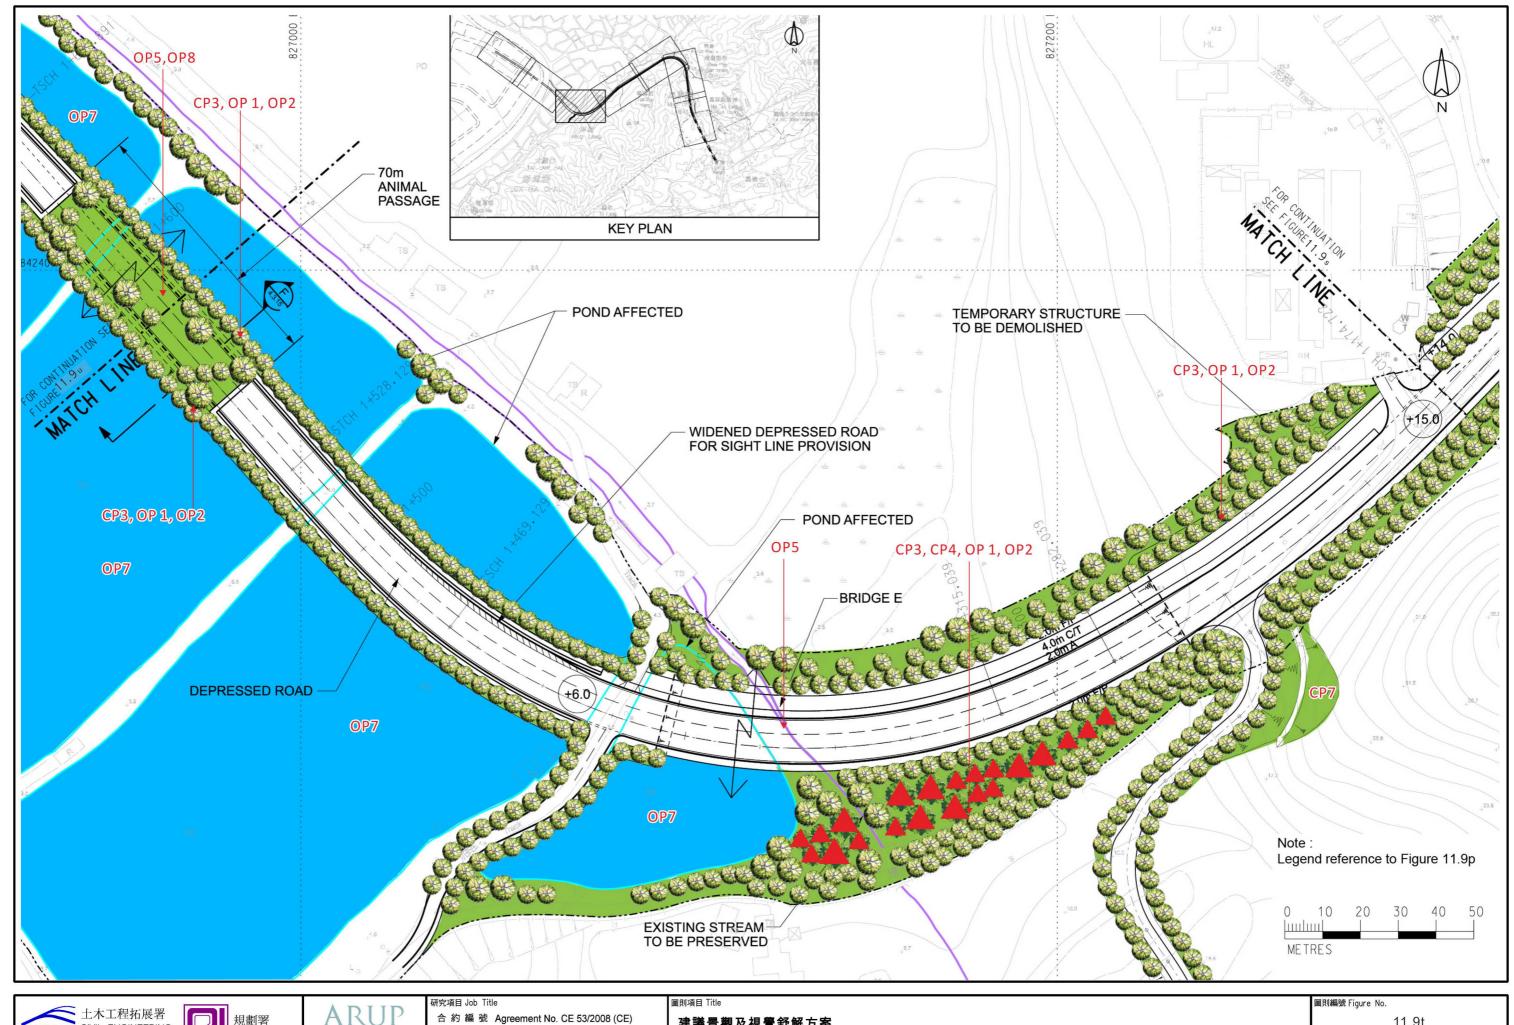






落馬洲河套地區發展規劃及工程研究 - 勘查研究 Planning and Engineering Study on Development of Lok Ma Chau Loop - Investigation

建議景觀及視覺舒解方案

Recommended Landscape and Visual Mitigation Measures sheet 20 of 35(DP6)

11.9t

圖例 Scale AS SHOWN

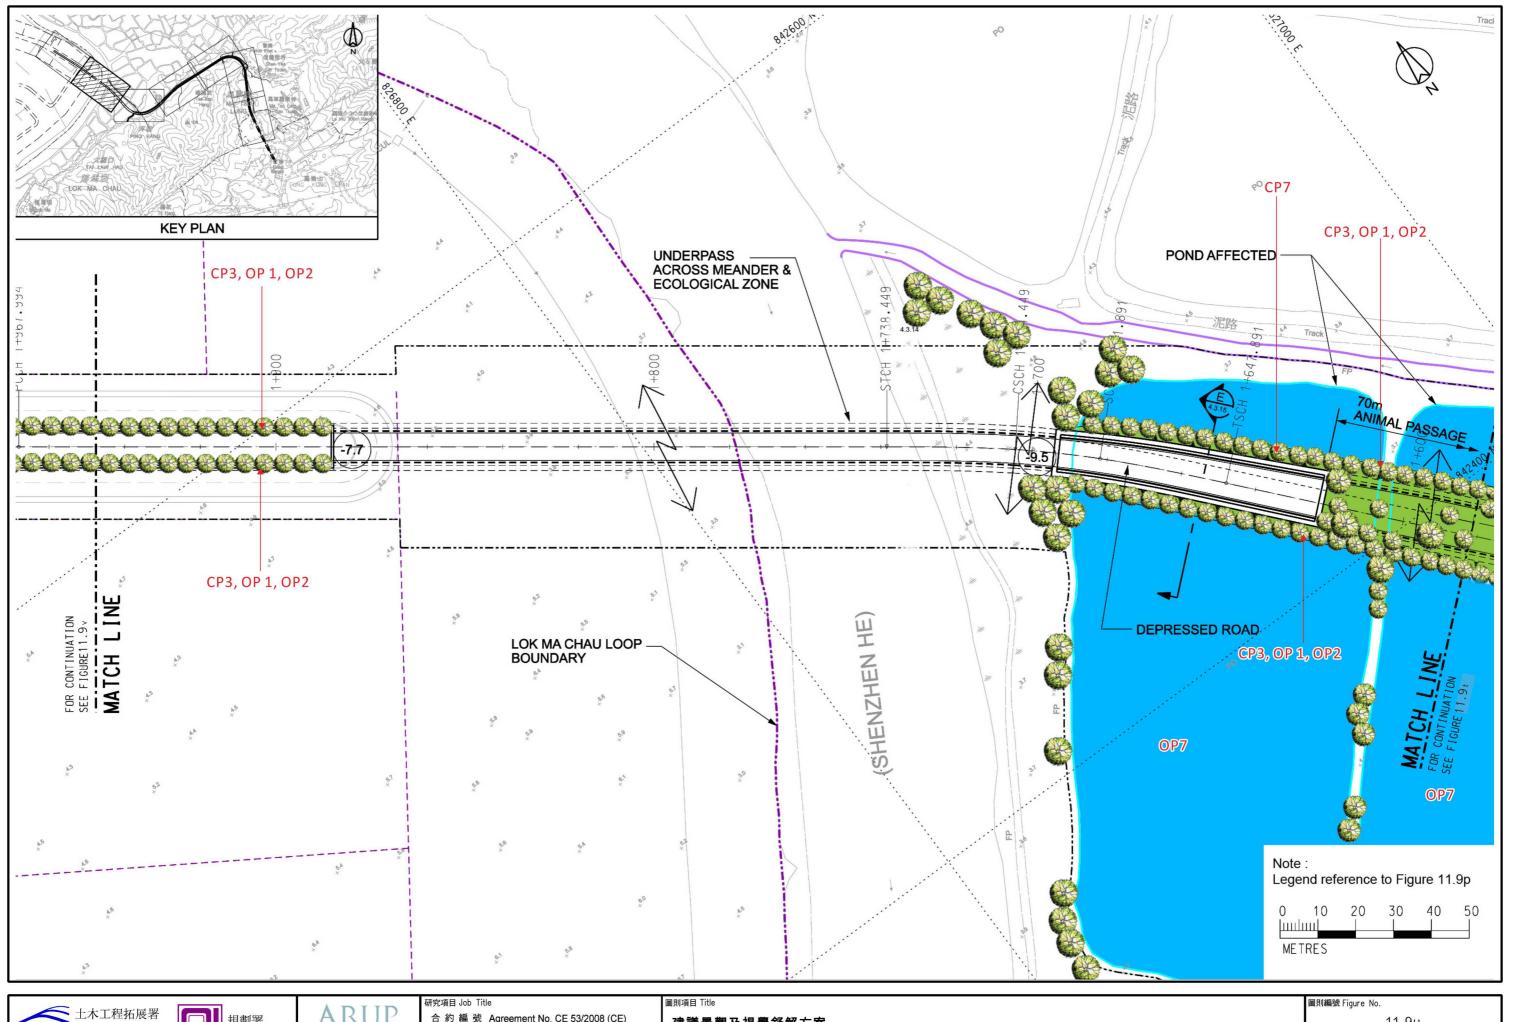





合 約 編 號 Agreement No. CE 53/2008 (CE) Ove Arup & Partners Hong Kong Limited


落馬洲河套地區發展規劃及工程研究 - 勘查研究 Planning and Engineering Study on Development of Lok Ma Chau Loop - Investigation

建議景觀及視覺舒解方案

Recommended Landscape and Visual Mitigation Measures sheet 21 of 35(DP6)

11.9u

圖例 Scale AS SHOWN

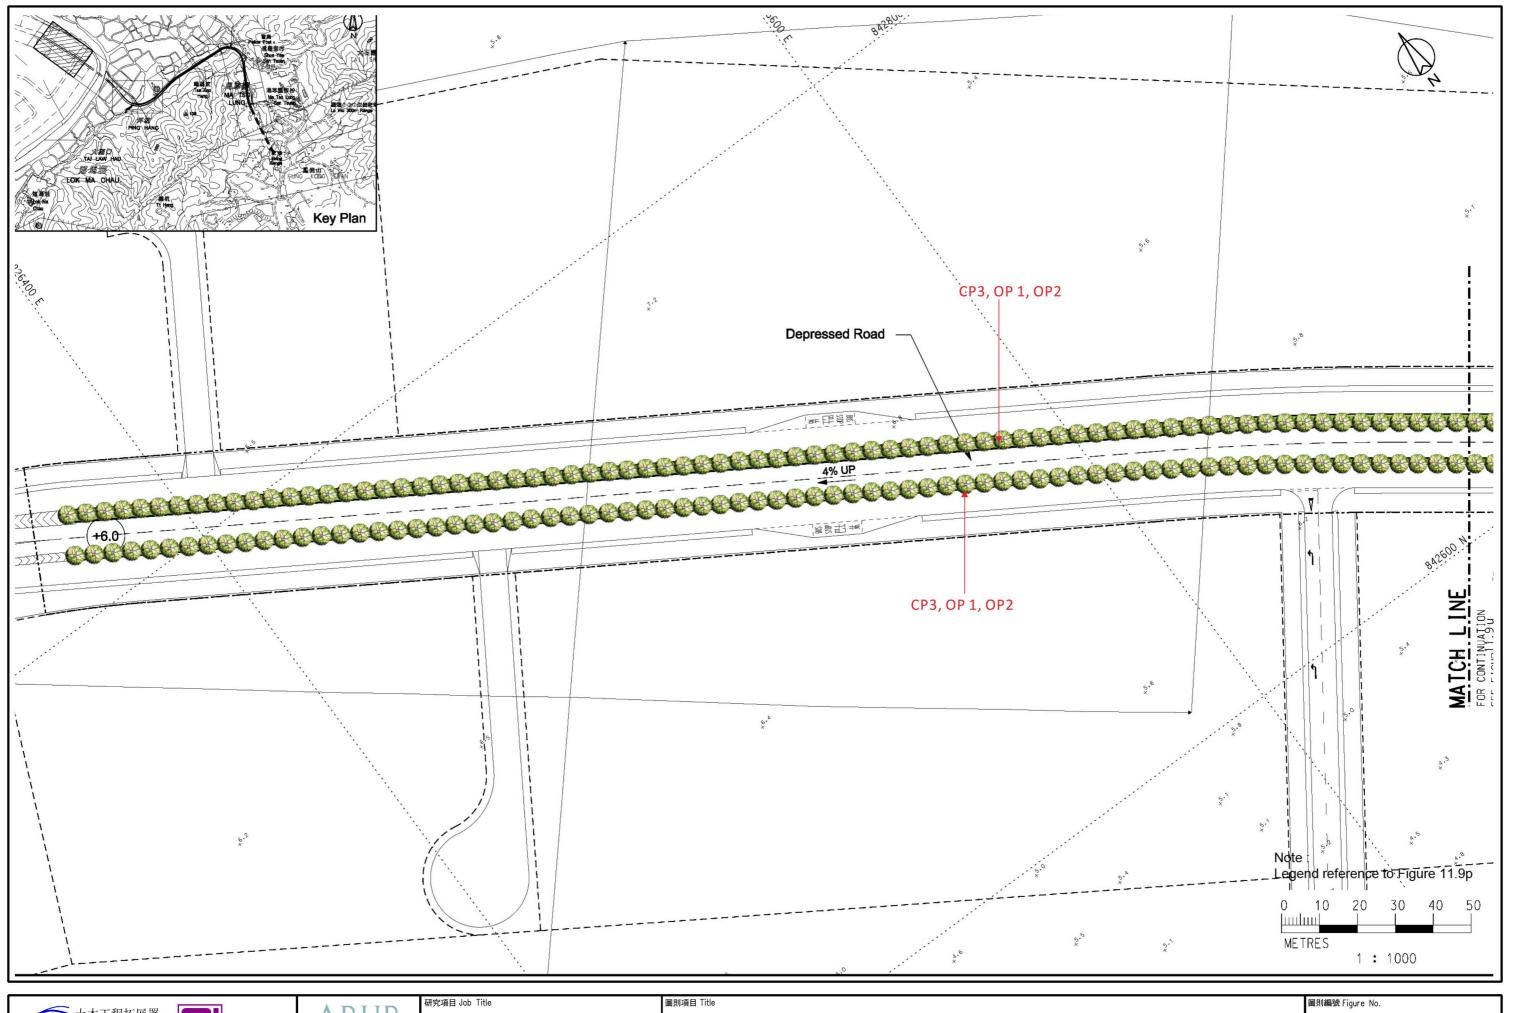





Planning and Engineering Study on Development of Lok Ma Chau Loop - Investigation


合 約 編 號 Agreement No. CE 53/2008 (CE) 落馬洲河套地區發展規劃及工程研究 - 勘查研究

建議景觀及視覺舒解方案


Recommended Landscape and Visual Mitigation Measures sheet 22 of 35(DP6)

11.9v

圖例 Scale AS SHOWN

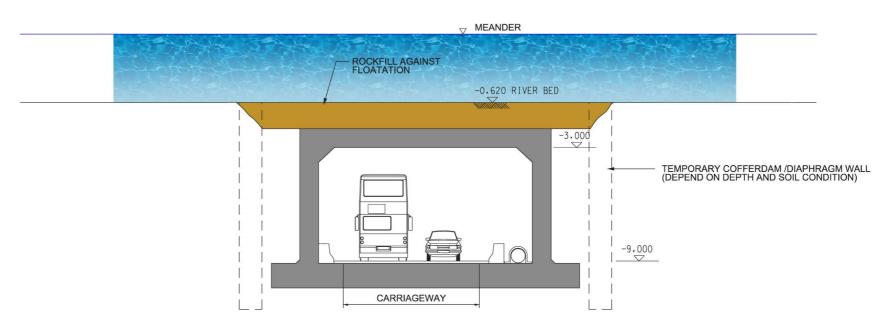

SECTION D - D UNDERPASS BENEATH MEANDER SCALE 1:200

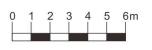







研究項目 Job Title

合 約 編 號 Agreement No. CE 53/2008 (CE) 落馬洲河套地區發展規劃及工程研究 - 勘查研究 Planning and Engineering Study on Development of Lok Ma Chau Loop - Investigation 圖則項目 Title


建議景觀及視覺舒解方

Recommended Landscape and Visual Mitigation Measures sheet 23 of 35(DP6)

圖則編號 Figure No.

11.9w

圖例 Scale AS SHOWN

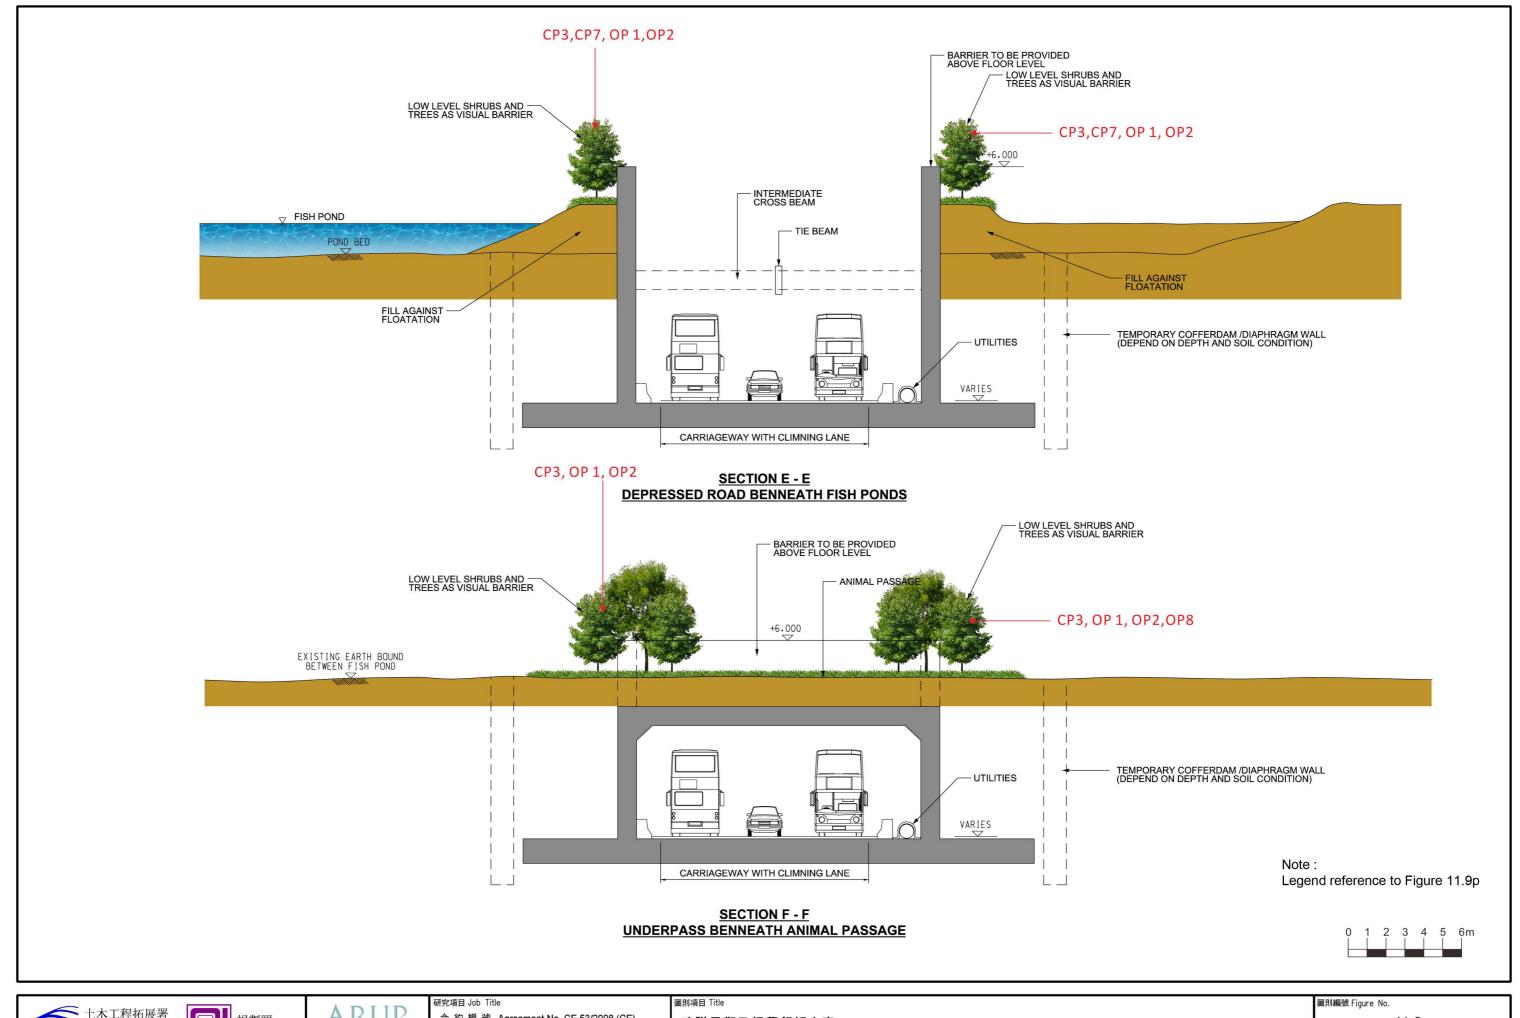






奧雅納工程顧問 Ove Arup & Partners Hong Kong Limited

合 約 編 號 Agreement No. CE 53/2008 (CE) 落馬洲河套地區發展規劃及工程研究 - 勘查研究 Planning and Engineering Study on Development of Lok Ma Chau Loop - Investigation

Recommended Landscape and Visual Mitigation Measures sheet 24 of 35(DP6)

11.9x

圖例 Scale AS SHOWN

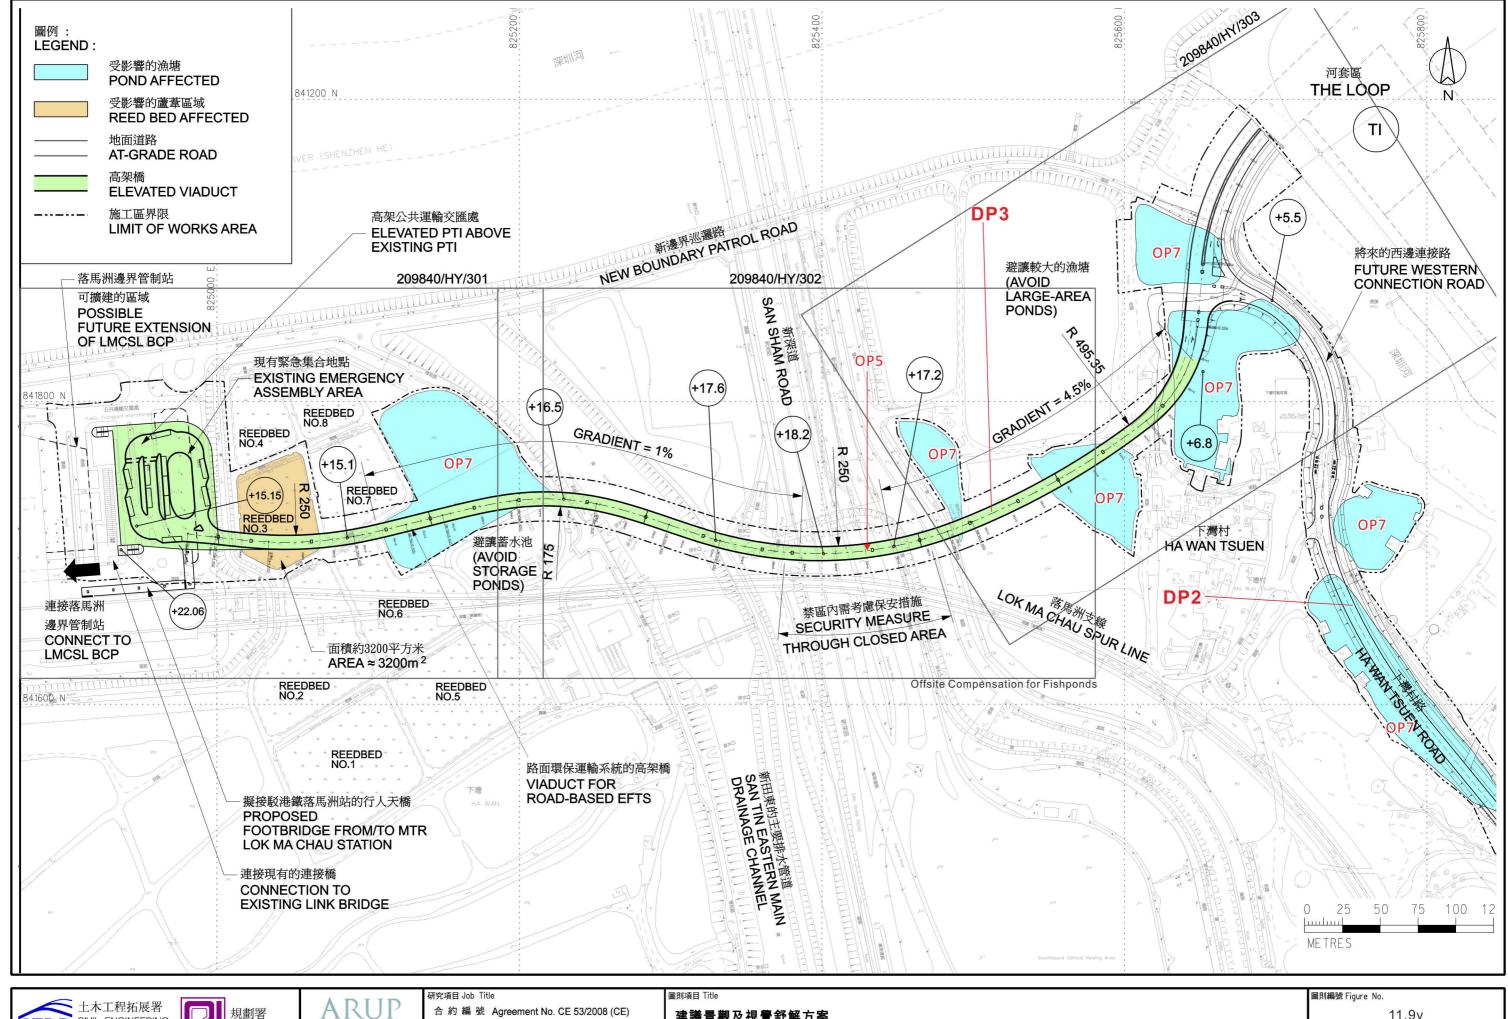





奥雅納工程顧問 Ove Arup & Partners Hong Kong Limited


落馬洲河套地區發展規劃及工程研究 - 勘查研究 Planning and Engineering Study on Development of Lok Ma Chau Loop - Investigation

建議景觀及視覺舒解方案

Recommended Landscape and Visual Mitigation Measures sheet 25 of 35(DP3)

11.9y

圖例 Scale AS SHOWN

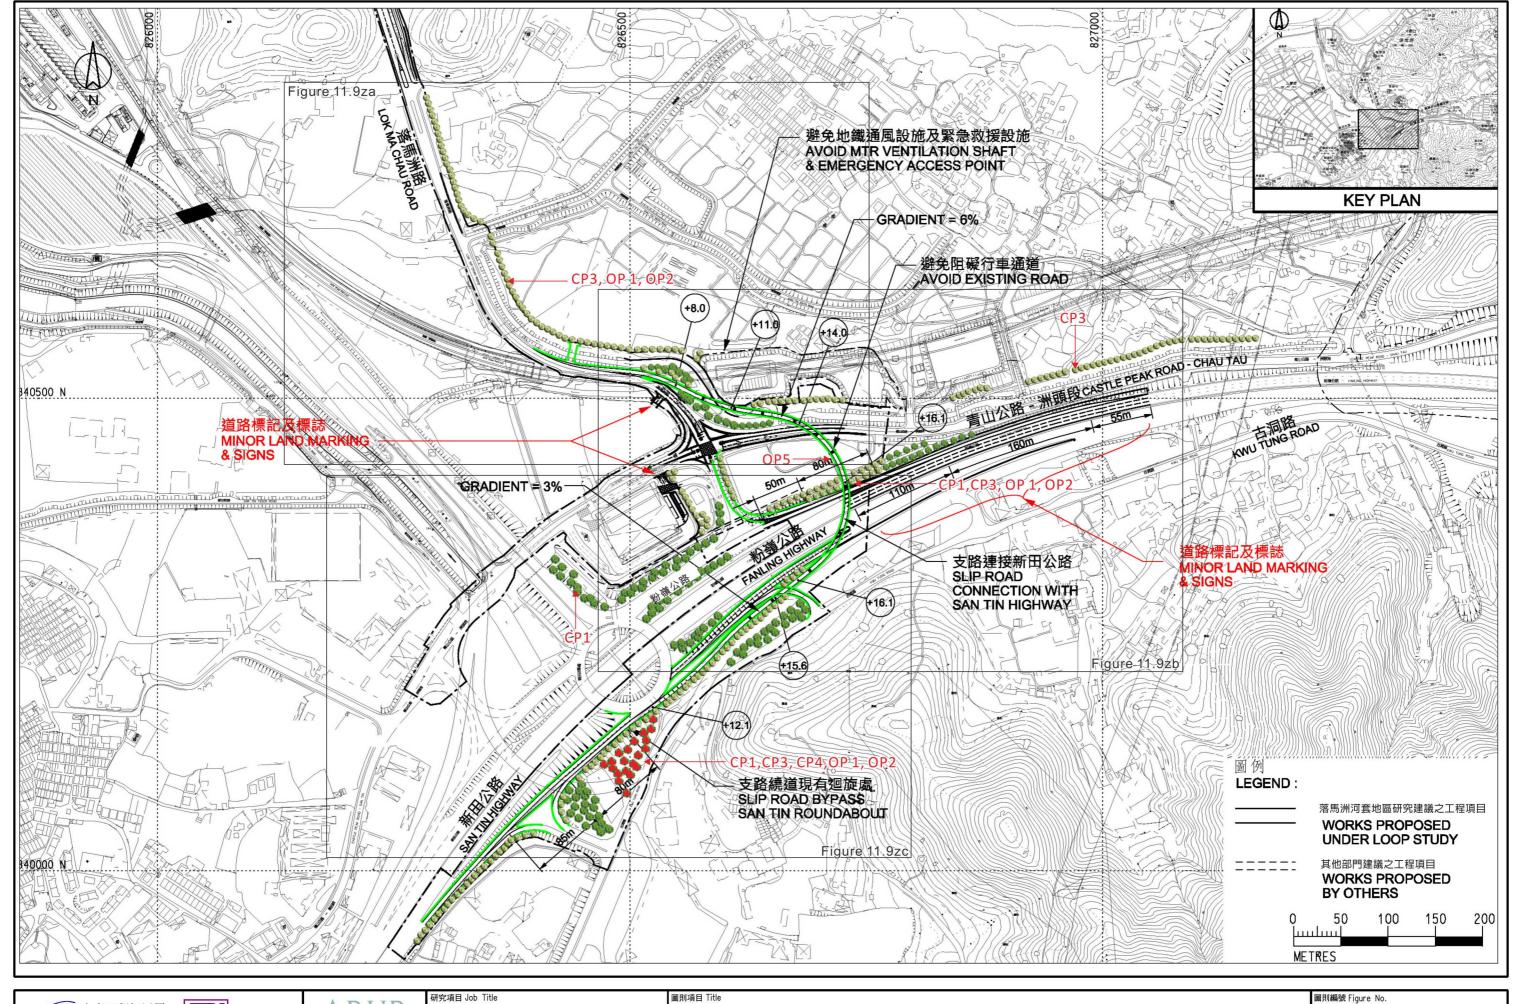





奥雅納工程顧問 Ove Arup & Partners Hong Kong Limited


合 約 編 號 Agreement No. CE 53/2008 (CE) 落馬洲河套地區發展規劃及工程研究 - 勘查研究 Planning and Engineering Study on Development of Lok Ma Chau Loop - Investigation

建議景觀及視覺舒解方案

Recommended Landscape and Visual Mitigation Measures sheet 26 of 35(DP2)

11.9z

圖例 Scale AS SHOWN

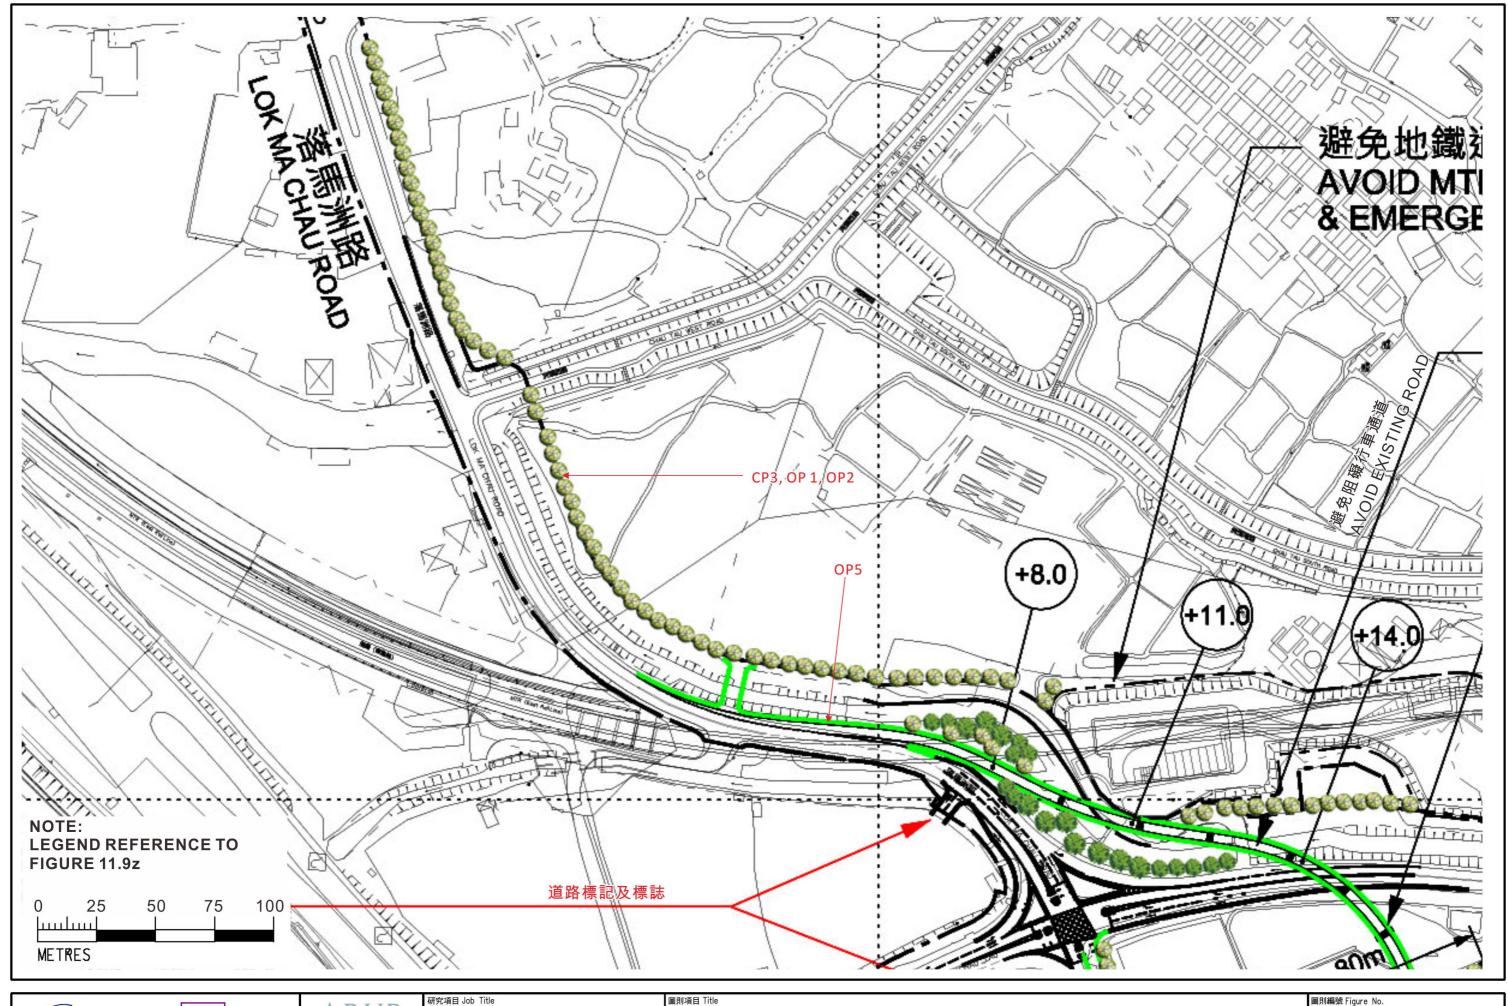





合 約 編 號 Agreement No. CE 53/2008 (CE) 落馬洲河套地區發展規劃及工程研究 - 勘查研究 奥雅納工程顧問 Ove Arup & Partners Hong Kong Limited Planning and Engineering Study on Development of Lok Ma Chau Loop - Investigation


圖則項目 Title

建議景觀及視覺舒解方案

Recommended Landscape and Visual Mitigation Measures sheet 27 of 35(DP2)

圖則編號 Figure No. 11.9za

圖例 Scale AS SHOWN

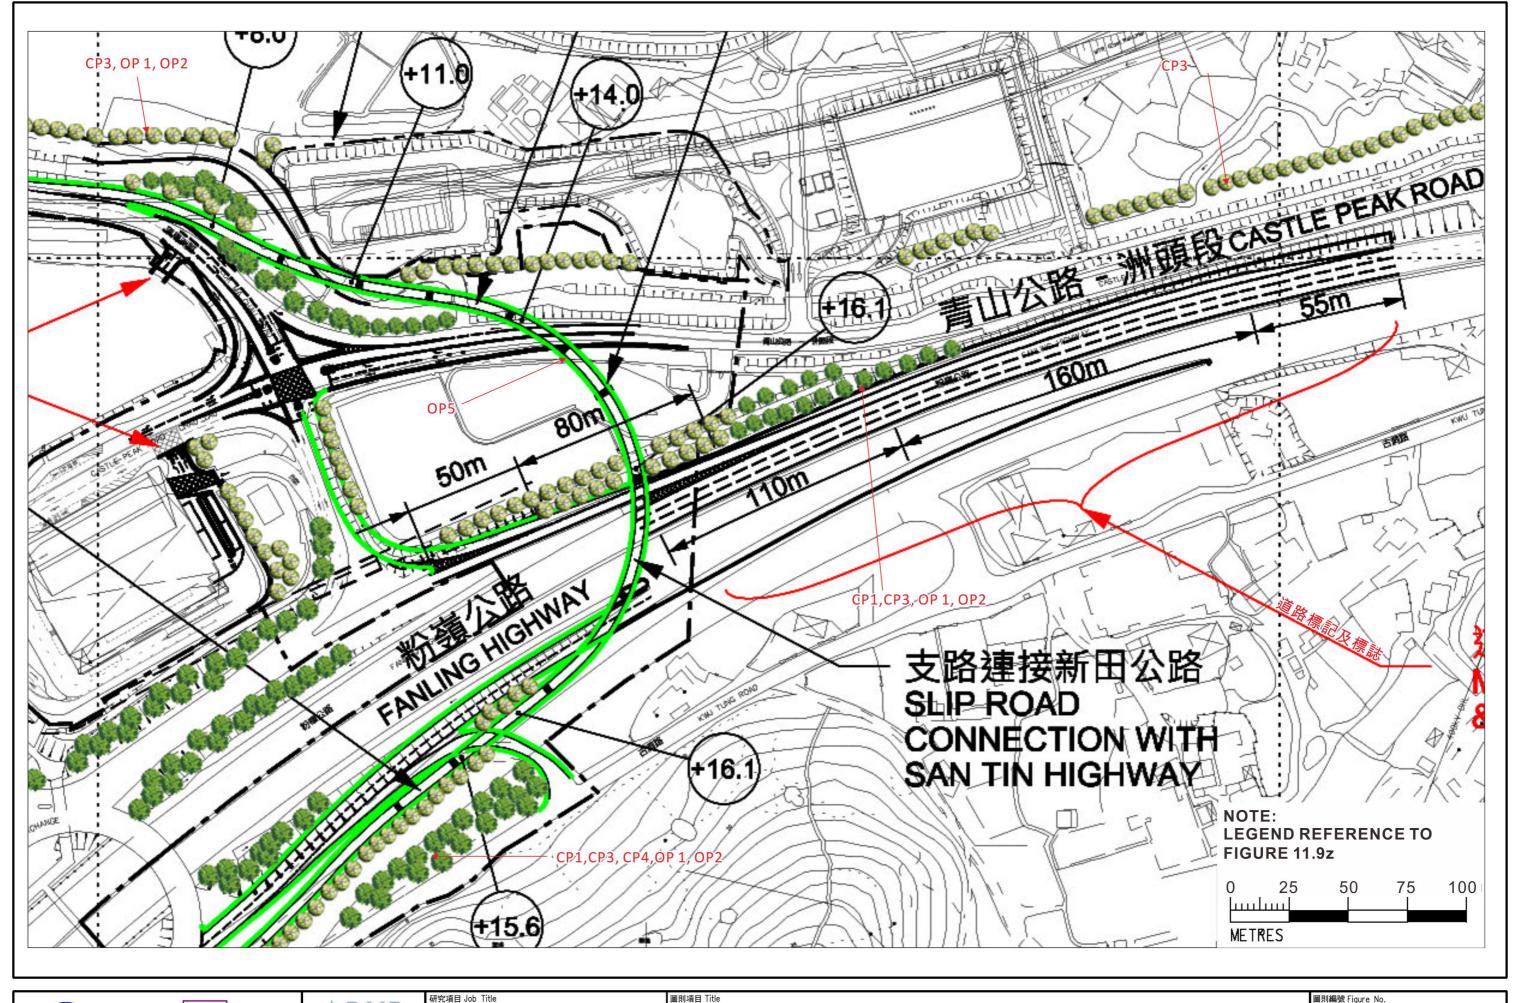





合約編號 Agreement No. CE 53/2008 (CE) 落馬洲河套地區發展規劃及工程研究 - 勘查研究 Planning and Engineering Study on Development of Lok Ma Chau Loop - Investigation


圖則項目 Title

建議景觀及視覺舒解方案

Recommended Landscape and Visual Mitigation Measures sheet 28 of 35(DP2)

圖則編號 Figure No. 11.9zb

圖例 Scale AS SHOWN

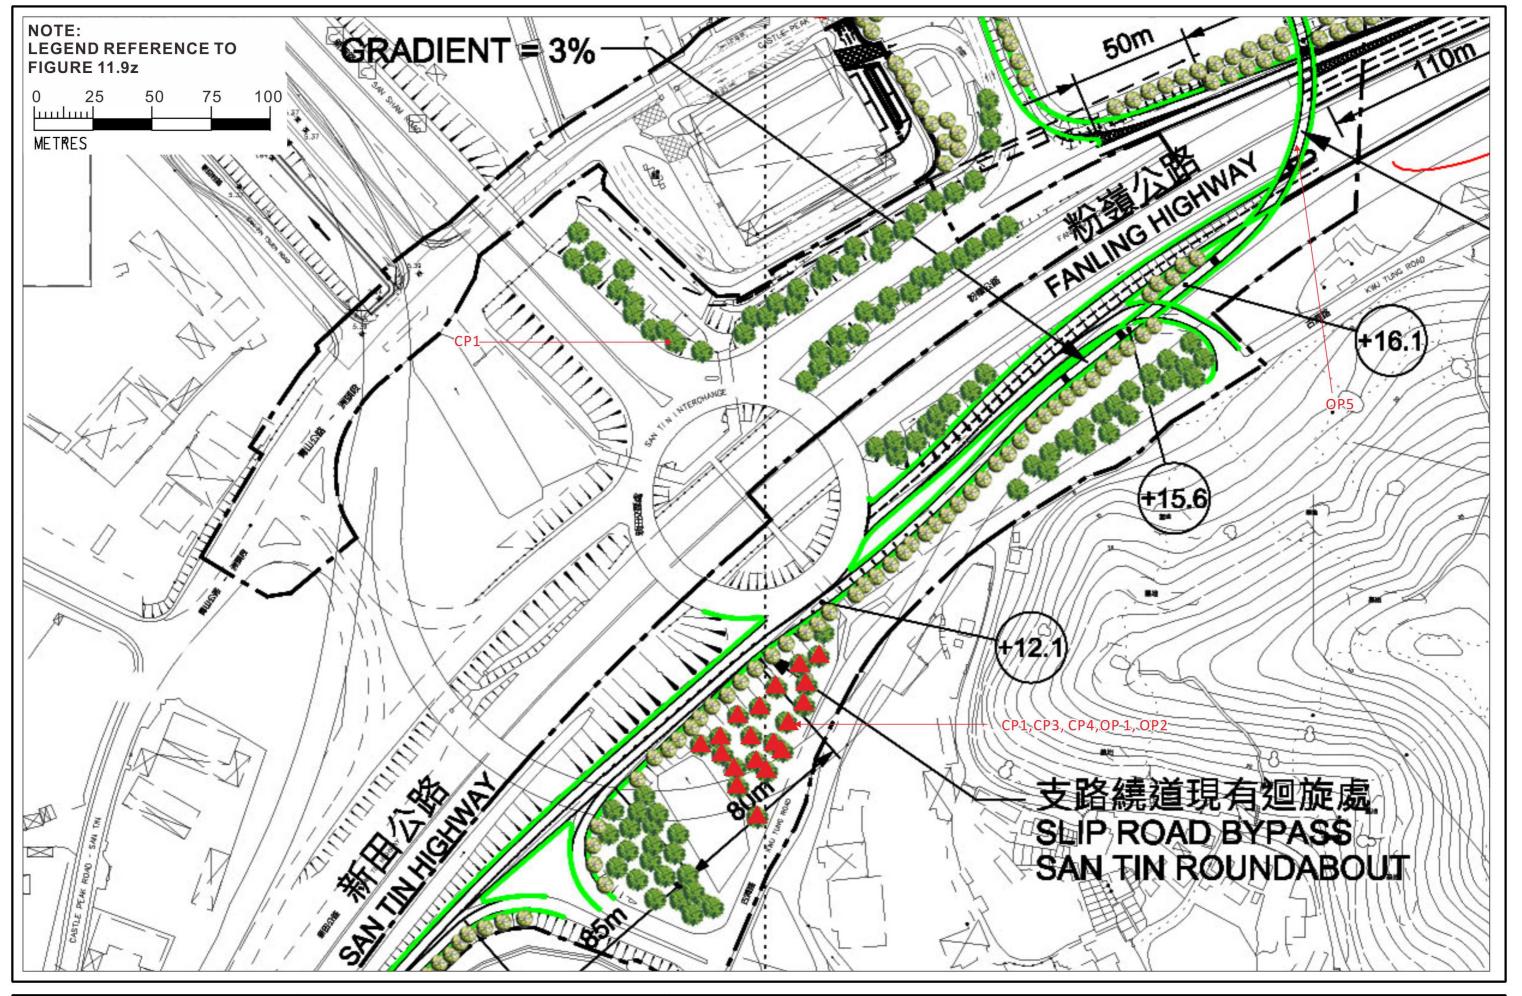





合 約 編 號 Agreement No. CE 53/2008 (CE) 落馬洲河套地區發展規劃及工程研究 - 勘查研究 Ove Arup & Partners Hong Kong Limited Planning and Engineering Study on Development of Lok Ma Chau Loop - Investigation


圖則項目 Title

建議景觀及視覺舒解方案

Recommended Landscape and Visual Mitigation Measures sheet 29 of 35(DP2)

圖則編號 Figure No. 11.9zc

圖例 Scale AS SHOWN

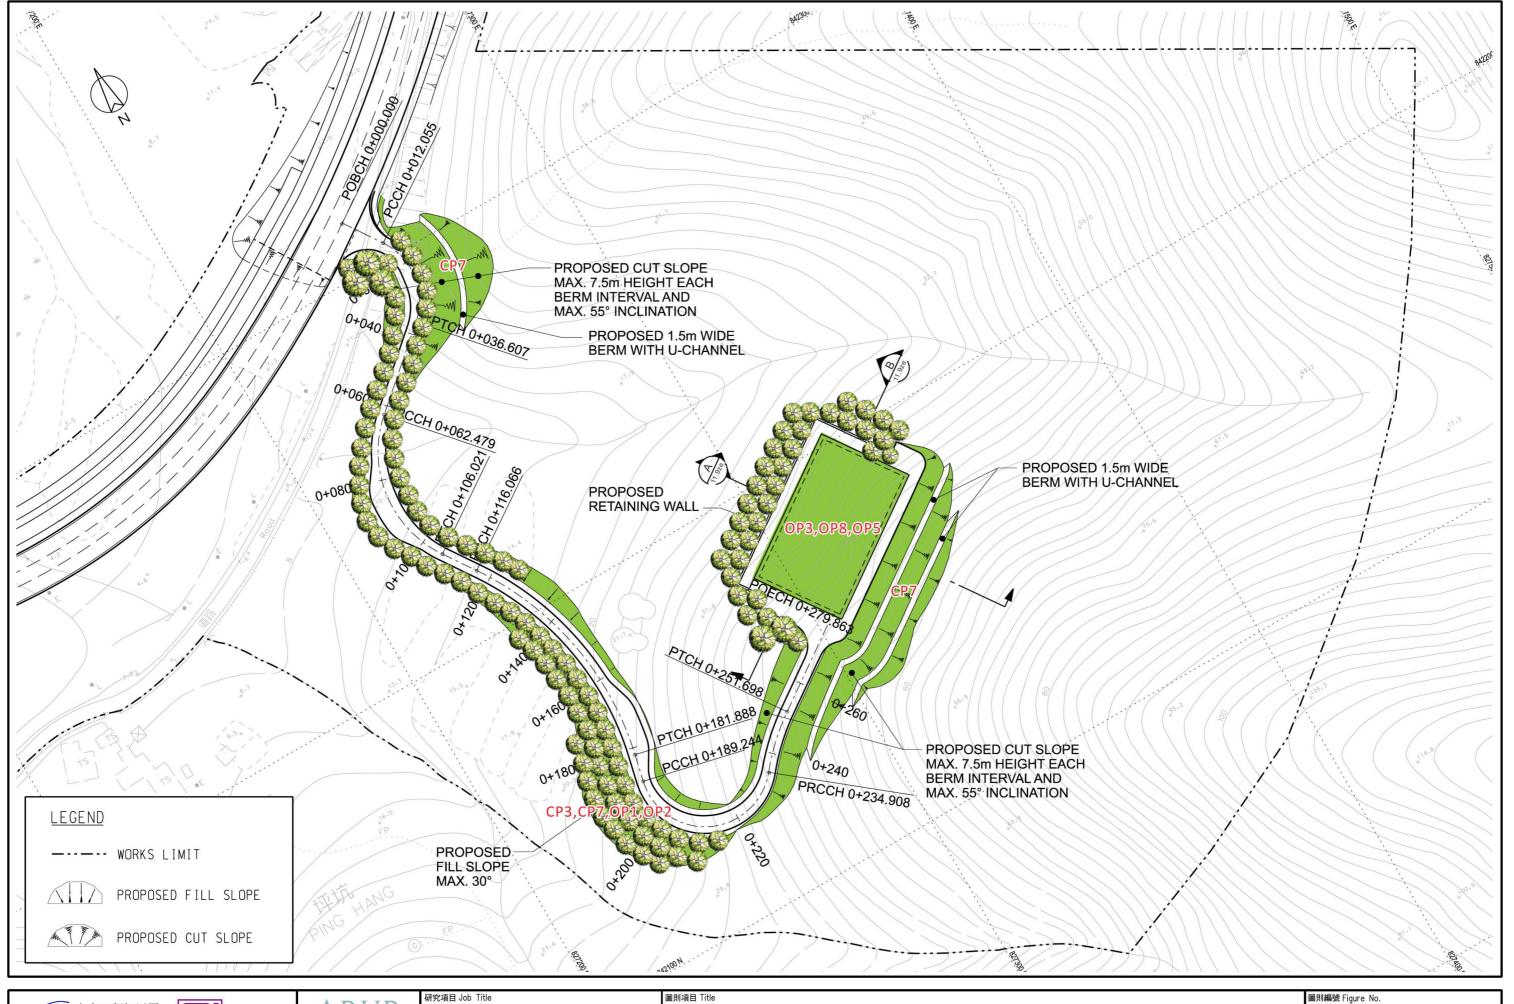





Ove Arup & Partners Hong Kong Limited

合 約 編 號 Agreement No. CE 53/2008 (CE) 落馬洲河套地區發展規劃及工程研究 - 勘查研究 Planning and Engineering Study on Development of Lok Ma Chau Loop - Investigation


圖則項目 Title

建議景觀及視覺舒解方案

Recommended Landscape and Visual Mitigation Measures sheet 30 of 35(DP7)

11.9zd

圖例 Scale 修訂編號 AS SHOWN

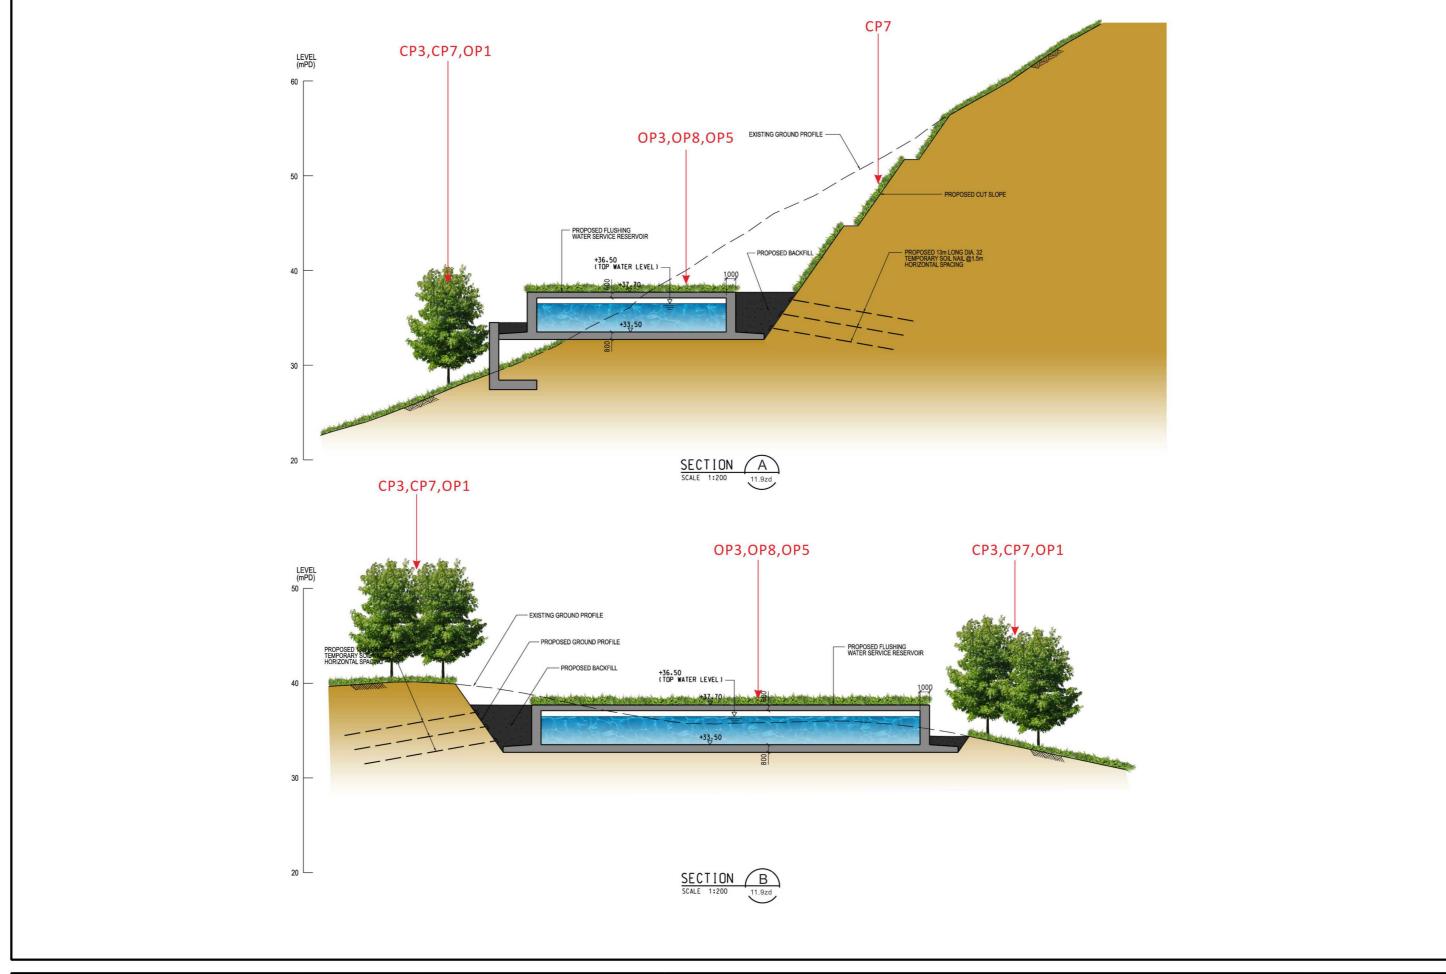





研究項目 Job Title 合 約 編 號 Agreement No. CE 53/2008 (CE) 落馬洲河套地區發展規劃及工程研究 - 勘查研究 奧雅納工程顧問 Ove Arup & Partners Hong Kong Limited Planning and Engineering Study on Development of Lok Ma Chau Loop - Investigation


圖則項目 Title

建議景觀及視覺舒解方案

Recommended Landscape and Visual Mitigation Measures sheet 31 of 35(DP7)

圖則編號 Figure No. 11.9ze

圖例 Scale AS SHOWN

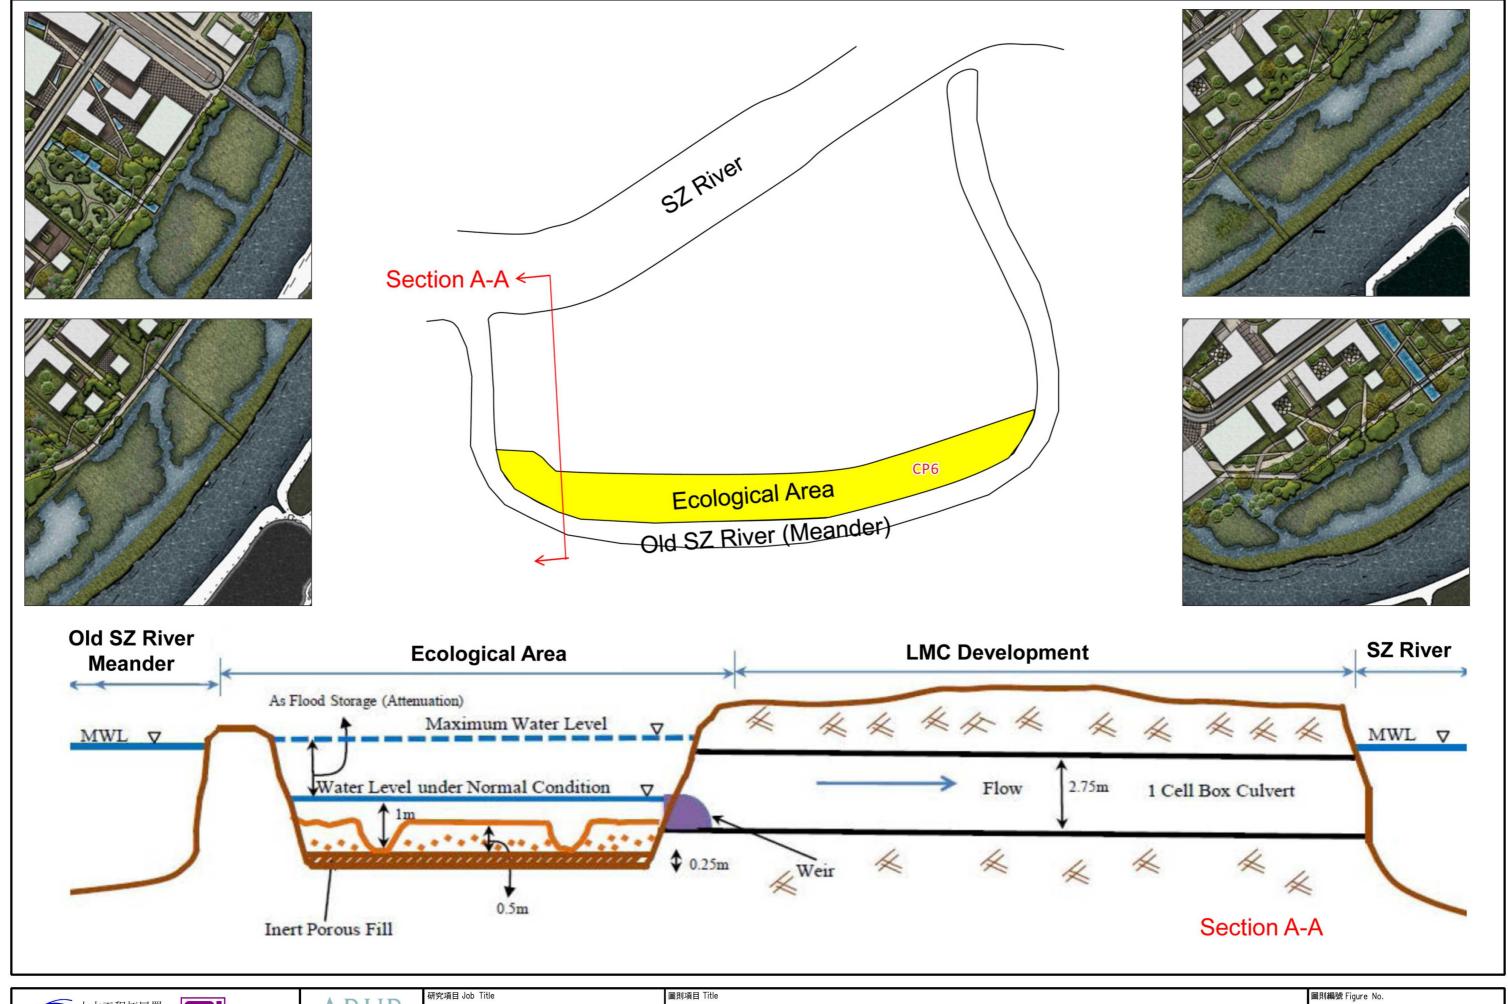





ARUP 奥雅納工程顧問 Ove Arup & Partners

研究項目 Job


合 約 編 號 Agreement No. CE 53/2008 (CE) 落馬洲河套地區發展規劃及工程研究 - 勘查研究 Planning and Engineering Study on Development of Lok Ma Chau Loop - Investigation

建議景觀及視覺舒解方案

Recommended Landscape and Visual Mitigation Measures sheet 32 of 35(DP1)

11.9zf

圖例 Scale 修 AS SHOWN Re

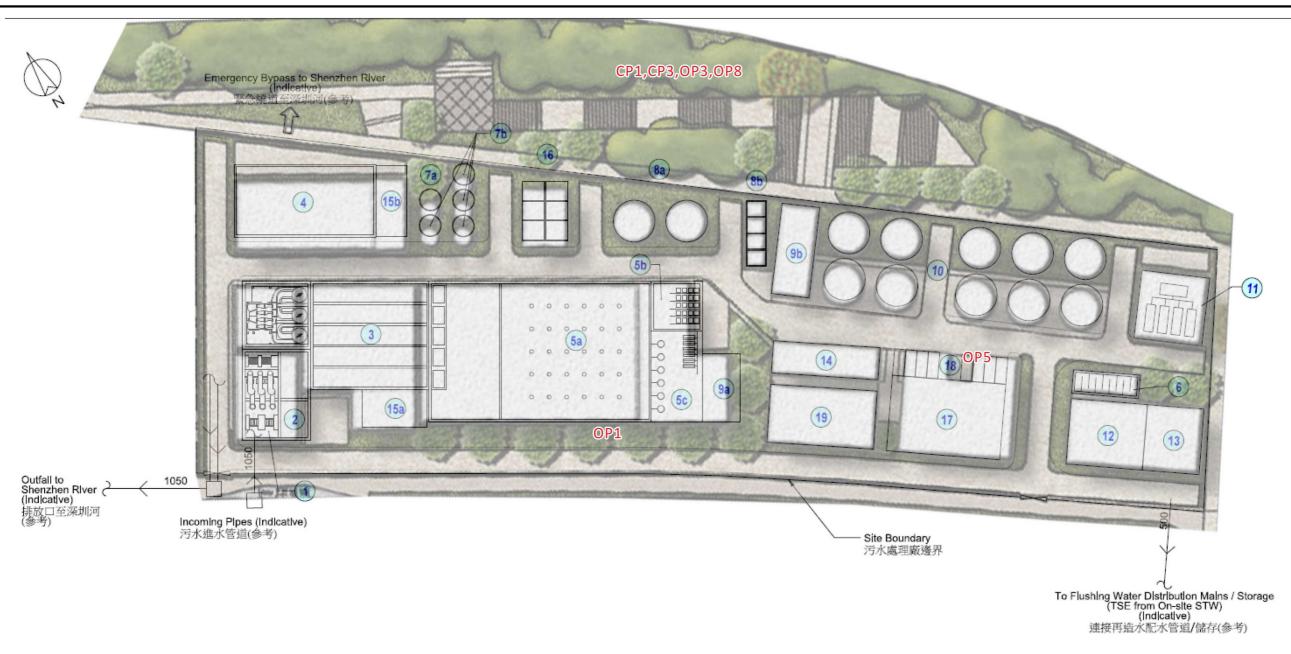



	再造水氯水接觸池
7a	Primary Sludge Storage Tank 初級污泥池
7b	Primary Sludge Thickeners 初級污泥濃縮池
8a	MBR Sludge Storage Tanks 膜生物反應器污泥池
8b	Dissolved Air Flotation Units 溶氣浮選組件
9a	Blower House (MBR) 鼓風機房(污水處理)
9b	Blower House (Sludge) 鼓風機房(污泥處理)

Reclaimed Water Chlorine Contact Tank

	污泥消化池
11	Sludge Filter Press House 污泥壓濾機
12	Reclaimed Water Surge Vessel Compound 再生水調壓缸
13	Reclaimed Water Booster Pump Compound 再生水水泵
14	Chemical Compound 化學品儲存庫
15a	Deodourlsation Unit (Sewage), serving items 1, 2, 3, 5a, 5b and 5c. 除臭器(污水處理)-涵蓋項目1,2,3,5a,5b和5c
15b	Deodourisation Unit (Sludge), serving Items 4, 7, 8 and 10. 除臭器(污泥處理)-涵蓋項目4,7,8和10

Sludge Digestion Tanks

16	Swltch / Transformer Room 變壓機房
17	Administration Building and Control Room 行政大樓和控制室
18	Sheltered Carpark 有蓋停車場
19	Workshop Compound 工場







ARUP 奥雅納工程顧問 Ove Arup & Partners Hong Kong Limited

合 約 編 號 Agreement No. CE 53/2008 (CE) 落馬洲河套地區發展規劃及工程研究 - 勘查研究 Planning and Engineering Study on Development of Lok Ma Chau Loop - Investigation

研究項目 Job Title


圖則項目 Title

建議景觀及視覺舒解方案

Recommended Landscape and Visual Mitigation Measures sheet 33 of 35(DP5)

圖則編號 Figure No. 11.9zg

圖例 Scale AS SHOWN

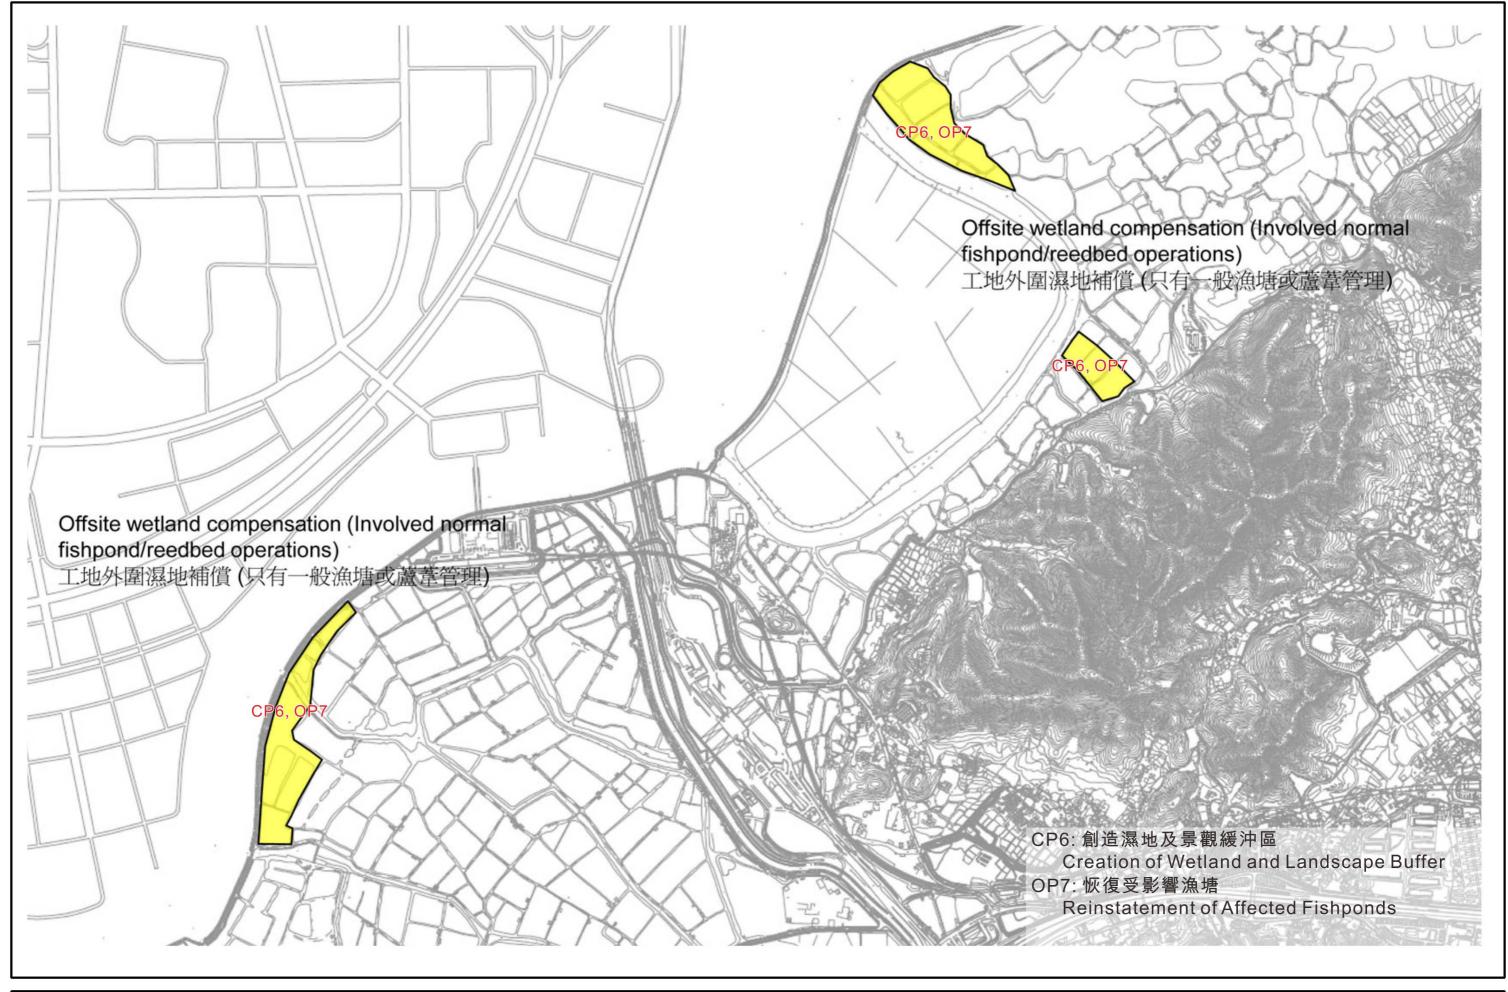





ARUP 奥雅納工程顧問 究項目 Job Title

合 約 編 號 Agreement No. CE 53/2008 (CE) 落馬洲河套地區發展規劃及工程研究 - 勘查研究 Planning and Engineering Study on Development of Lok Ma Chau Loop - Investigation 圖則項目 Title


建議景觀及視覺舒解方案

Recommended Landscape and Visual Mitigation Measures sheet 34 of 35

圖則編號 Figure No.

11.9zh

例 Scale AS SHOWN

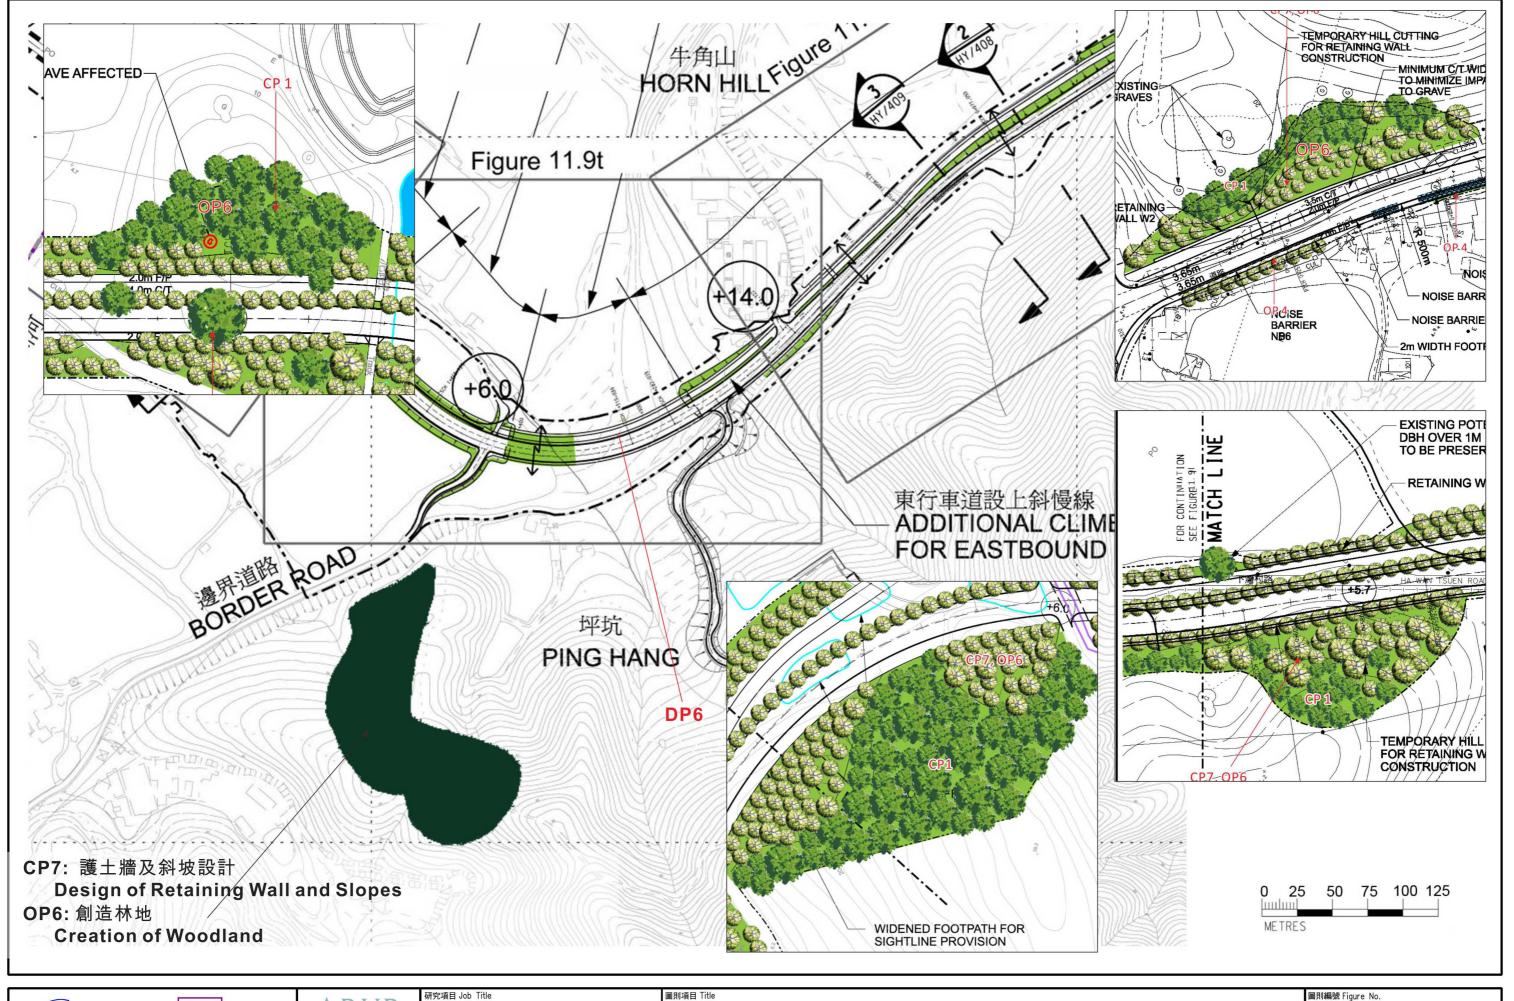





合 約 編 號 Agreement No. CE 53/2008 (CE) 落馬洲河套地區發展規劃及工程研究 - 勘查研究 Planning and Engineering Study on Development of Lok Ma Chau Loop - Investigation


建議景觀及視覺舒解方案

Recommended Landscape and Visual Mitigation Measures sheet 35 of 35

11.9zi

圖例 Scale AS SHOWN



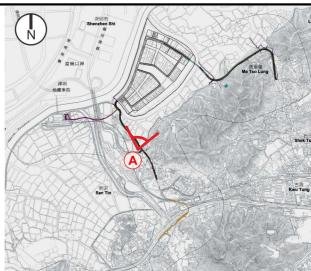

Location Plan A viewpoint located at 4.5mPD 620M away from proposed works.

視線A - 現有狀況

Vantage Point A - Existing Condition

代表落馬洲路車輛使用者及行人(VSR5)及下灣村車輛使用者及行人(VSR23)

Representing views from vehicle travellers and pedestrians along Lok Ma Chau Road(VSR5) & Vehicule Travellers and Pedestrians along Ha Wan Tsuen Road (VSR23)



視線A - 第一天(不包括舒緩措施) Vantage Point A - Day 1 (Without Mitigation Measures)

- Notes:
 1.0 Photomontages present viewpoints A, B, C, D, E, H, I, K & L&O.
 2.0 R&D/C&C High-tech Research & Development / Cultural & Creative Industries.
 3.0 Building Design is indicative only and subject to change at detailed design stage.





研究項目 Job Title

合 約 編 號 Agreement No. CE 53/2008 (CE) 落馬洲河套地區發展規劃及工程研究 - 勘查研究 Planning and Engineering Study on Development of Lok Ma Chau Loop - Investigation

圖則項目 Title

效果圖 - 視線A

Photomontage - Vantage Point A

圖則編號 Figure No. 11.10a


N.T.S.



視線A - 第一天(包括舒緩措施) Vantage Point A - Day 1 (With Mitigation Measures)



視線A - 第十年(包括舒緩措施) Vantage Point A - Year 10 (With Mitigation Measures)

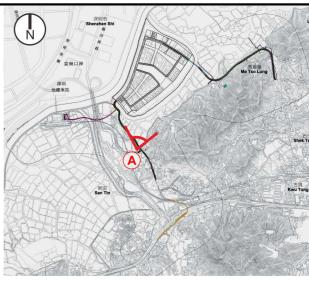

Location Plan A viewpoint located at 4.5mPD 620M away from proposed works.

圖例 LEGEND:

CP1 保留及保護原有樹木(良好施工方法)
Preservation and Protection of Existing
Trees(Good Site Practice)

CP2 工地範圍及臨時工地範圍(良好施工方法)
Works Area and Temporary Works Areas(Good Site Practice)

CP7 護土牆及斜坡設計 Design of Retaining Wall and Slopes

OP1 公路旁美化種植 Roadside and Amenity Planting OP2 保償樹木方案

Compensatory Planting Proposals
OP3 大廈及構築物設計與周邊景觀互相融和
Responsive Design of Buildings and Structures

OP7 恢復受影響漁塘 Reinstatement of Affected Fishponds

OP8 階梯平台花園, 垂直綠化及天台綠化應用 Application of Terraced Podium Landscape, Vertical Greening and Green Roof

Notes:

1.0 Photomontages present viewpoints A, B, C, D, E, H, I, K & L&O.
2.0 R&D/C&C - High-tech Research & Development /Cultural & Creative Industries.
3.0 Building Design is indicative only and subject to change at detailed design stage.





ARUP 奥雅納工程顧問 Ove Arup & Partners Hong Kong Limited 研究項目 Job Title

合 約 編 號 Agreement No. CE 53/2008 (CE) 落馬洲河套地區發展規劃及工程研究 - 勘查研究 Planning and Engineering Study on Development of Lok Ma Chau Loop - Investigation 圖則項目 Title

效果圖 - 視線A

Photomontage - Vantage Point A


11.10b

圖例 Scale N.T.S.


圖則編號 Figure No.



Vantage Point B - Existing Condition 代表漁塘到對面河套地區 Representing views from fishponds opposite to the Loop(Area A)

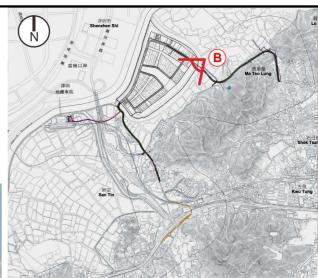

Location Plan B viewpoint loceted at 4mPD 170M away from proposed works.

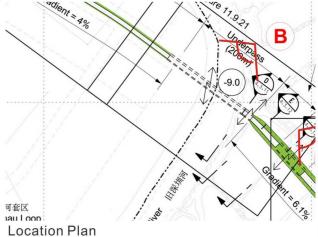



視線B - 第一天(不包括舒緩措施) Vantage Point B - Day 1 (Without Mitigation Measures)

Notes:

1.0 Photomontages present viewpoints A, B, C, D, E, H, I, K & L&O.
2.0 R&D/C&C - High-tech Research & Development /Cultural & Creative Industries.
3.0 Building Design is indicative only and subject to change at detailed design stage.

- 土木工程拓展署 CIVIL ENGINEERING AND DEVELOPMENT DEPARTMENT
 - 規劃署 **PLANNING** DEPARTMENT

合 約 編 號 Agreement No. CE 53/2008 (CE) 落馬洲河套地區發展規劃及工程研究 - 勘查研究 Ove Arup & Partners Hong Kong Limited Planning and Engineering Study on Development of Lok Ma Chau Loop - Investigation

研究項目 Job Title

圖則項目 Title

效果圖 - 視線B Photomontage - Vantage Point B 11.10c

圖例 Scale N.T.S.

圖則編號 Figure No.




視線B-第一天(包括舒緩措施)

Vantage Point B - Day 1 (With Mitigation Measures)



視線B - 第十年(包括舒緩措施)

Vantage Point B - Year 10 (With Mitigation Measures)

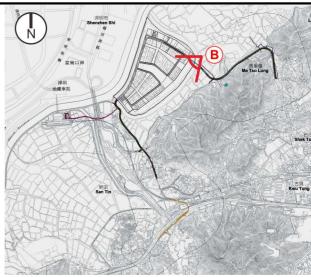

Location Plan B viewpoint loceted at 4mPD 170M away from proposed works.



圖例 LEGEND:

CP2 工地範圍及臨時工地範圍(良好施工方法) Works Area and Temporary Works Areas (Good

CP3 提早實施植物舒緩方案

Advance Implementation of Mitigation Planting CP6 創造濕地及景觀緩沖區

Creation of Wetland and Landscape Buffer

OP1 公路旁美化種植

Roadside and Amenity Planting

OP2 保償樹木方案

Compensatory Planting Proposals

OP3 大廈及構築物設計與周邊景觀互相融和 Responsive Design of Buildings and Structures

OP5 工程建設及設計

Design of Engineering Structures OP8 階梯平台花園, 垂直綠化及天台綠化應用

Application of Terraced Podium Landscape, Vertical Greening and Green Roof

Notes:

1.0 Photomontages present viewpoints A, B, C, D, E, H, I, K & L&O.
2.0 R&D/C&C - High-tech Research & Development /Cultural & Creative Industries.
3.0 Building Design is indicative only and subject to change at detailed design stage.

土木工程拓展署 CIVIL ENGINEERING AND DEVELOPMENT DEPARTMENT



Ove Arup & Partners Hong Kong Limited

研究項目 Job Title

合 約 編 號 Agreement No. CE 53/2008 (CE) 落馬洲河套地區發展規劃及工程研究 - 勘查研究 Planning and Engineering Study on Development of Lok Ma Chau Loop - Investigation

圖則項目 Title

效果圖 - 視線B


Photomontage - Vantage Point B

圖則編號 Figure No.

11.10d

圖例 Scale N.T.S.




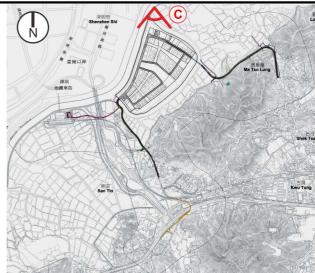

Location Plan C viewpoint located at 4.5mPD 300M away from proposed works.

視線C - 現有狀況 Vantage Point C - Existing Condition 代表將來邊境路使用者(西行)(VSR15)

Representing views from travellers on Planned Boundary Patrol Road to the east of LMC Loop(VSR15)

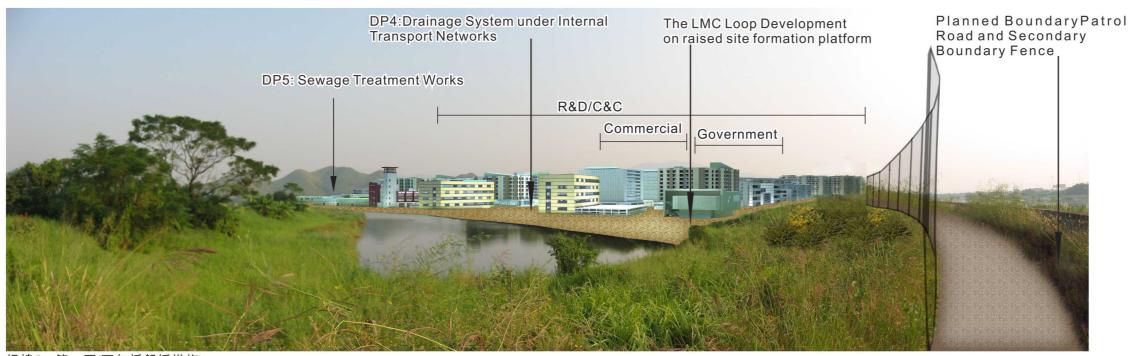

視線C-第一天(不包括舒緩措施) Vantage Point C - Day 1 (Without Mitigation Measures)

Notes:

1.0 Photomontages present viewpoints A, B, C, D, E, H, I, K & L&O.
2.0 R&D/C&C - High-tech Research & Development /Cultural & Creative Industries.
3.0 Building Design is indicative only and subject to change at detailed design stage.





合 約 編 號 Agreement No. CE 53/2008 (CE) 落馬洲河套地區發展規劃及工程研究 - 勘查研究 Ove Arup & Partners Hong Kong Limited Planning and Engineering Study on Development of Lok Ma Chau Loop - Investigation

研究項目 Job Title

圖則項目 Title

效果圖 - 視線C

Photomontage - Vantage Point C

圖則編號 Figure No. 11.10e


圖例 Scale N.T.S.



視線C - 第一天(包括舒緩措施) Vantage Point C - Day 1 (With Mitigation Measures)



視線C - 第十年(包括舒緩措施) Vantage Point C - Year 10 (With Mitigation Measures)

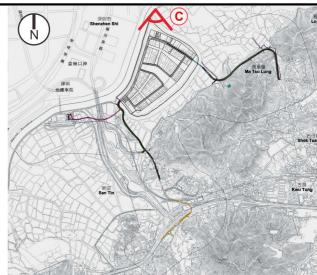

Location Plan
C viewpoint located at 4.5mPD 300M away from proposed works.

圖例 LEGEND:

CP1 保留及保護原有樹木(良好施工方法)
Preservation and Protection of Existing
Trees(Good Site Practice)
CP2 工地範圍及臨時工地範圍(良好施工方法)
Works Area and Temporary Works Areas(Good

Site Practice)
CP3 提早實施植物舒緩方案

Advance Implementation of Mitigation Planting CP4 移植現有樹木

Transplantation of Existing Trees

CP5 與其他現有工程協調

Coordination with Concurrent Projects

CP6 創造濕地及景觀緩沖區

Creation of Wetland and Landscape Buffer

OP1 公路旁美化種植

Roadside and Amenity Planting

OP2 保償樹木方案

Compensatory Planting Proposals

OP3 大廈及構築物設計與周邊景觀互相融和

Responsive Design of Buildings and Structures

OP5 工程建設及設計

Design of Engineering Structures

OP8 階梯平台花園, 垂直綠化及天台綠化應用

圖例 Scale

Application of Terraced Podium Landscape, Vertical Greening and Green Roof

Notes:

1.0 Photomontages present viewpoints A, B, C, D, E, H, I, K & L&O.
2.0 R&D/C&C - High-tech Research & Development /Cultural & Creative Industries.
3.0 Building Design is indicative only and subject to change at detailed design stage.





奥雅納工程顧問 Ove Arup & Partners Hong Kong Limited 研究項目 Job Title

合 約 編 號 Agreement No. CE 53/2008 (CE) 落馬洲河套地區發展規劃及工程研究 - 勘查研究

Planning and Engineering Study on Development of Lok Ma Chau Loop - Investigation 圖則項目 Title

效果圖 - 視線C

Photomontage - Vantage Point C

圖則編號 Figure No. 11.10f



視線D - 現有狀況 Vantage Point D - Existing Condition 落馬洲口岸職員及過關人仕(VSR11)

Representing views from travellers and staffs at Lok Ma Chau cross-boundary infrastructure facilities (VSR11)



視線D - 第一天(不包括舒緩措施) Vantage Point D - Day 1 (Without Mitigation Measures)

Notes:

Location Plan

proposed works.

D viewpoint located at 15mPD 850M away from

1.0 Photomontages present viewpoints A, B, C, D, E, H, I, K & L&O.
2.0 R&D/C&C - High-tech Research & Development /Cultural & Creative Industries.
3.0 Building Design is indicative only and subject to change at detailed design stage.





Ove Arup & Partners Hong Kong Limited

研究項目 Job Title

合 約 編 號 Agreement No. CE 53/2008 (CE) 落馬洲河套地區發展規劃及工程研究 - 勘查研究 Planning and Engineering Study on Development of Lok Ma Chau Loop - Investigation

圖則項目 Title

效果圖 - 視線D

Photomontage - Vantage Point D

圖則編號 Figure No. 11.10g

圖例 Scale N.T.S.



視線D - 第一天(包括舒緩措施)

Vantage Point D - Day 1 (With Mitigation Measures)



視線D - 第十年(包括舒緩措施)

Vantage Point D - Year 10 (With Mitigation Measures)



- 1.0 Photomontages present viewpoints A, B, C, D, E, H, I, K & L&O.
 2.0 R&D/C&C High-tech Research & Development /Cultural & Creative Industries.
 3.0 Building Design is indicative only and subject to change at detailed design stage.

土木工程拓展署 CIVIL ENGINEERING AND DEVELOPMENT DEPARTMENT



Ove Arup & Partners Hong Kong Limited

研究項目 Job Title

合 約 編 號 Agreement No. CE 53/2008 (CE) 落馬洲河套地區發展規劃及工程研究 - 勘查研究 Planning and Engineering Study on Development of Lok Ma Chau Loop - Investigation

效果圖 - 視線D

圖則項目 Title

Photomontage - Vantage Point D

圖則編號 Figure No.

11.10h

圖例 Scale N.T.S. 修訂編號 Rev.



Location Plan

Site Practice)

CP6 創造濕地及景觀緩沖區

OP5 工程建設及設計

圖例 LEGEND:

proposed works.

D viewpoint located at 15mPD 850M away from

Works Area and Temporary Works Areas (Good

Creation of Wetland and Landscape Buffer

Responsive Design of Buildings and Structures

CP2 工地範圍及臨時工地範圍(良好施工方法)

OP3 大廈及構築物設計與周邊景觀互相融和

Design of Engineering Structures



視線E - 現有狀況

Vantage Point E - Existing Condition

代表:下灣村鄉民 (VSR6)

Representing views from Residents of Ha Wan Tsuen Village Settlement (VSR6)



視線E-第一天(不包括舒緩措施) Vantage Point E - Day 1 (Without Mitigation Measures)


合 約 編 號 Agreement No. CE 53/2008 (CE)

落馬洲河套地區發展規劃及工程研究 - 勘查研究 Planning and Engineering Study on Development of Lok Ma Chau Loop - Investigation


圖則項目 Title

效果圖 - 視線E

Photomontage - Vantage Point E

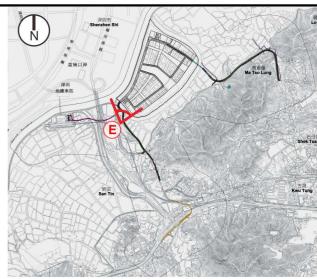

Location Plan E viewpoint located at 4mPD 275M away from proposed works.

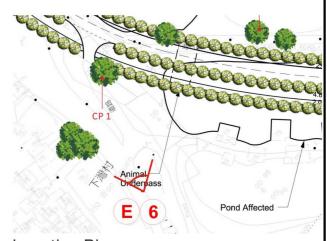

Location Plan

- 1.0 Photomontages present viewpoints A, B, C, D, E, H, I, K & L&O.
 2.0 R&D/C&C High-tech Research & Development /Cultural & Creative Industries.
 3.0 Building Design is indicative only and subject to change at detailed design stage.





研究項目 Job Title

圖則編號 Figure No. 11.10i

圖例 Scale N.T.S.




視線E-第一天(包括舒緩措施) Vantage Point E - Day 1 (With Mitigation Measures)




視線E-第十年(包括舒緩措施) Vantage Point E - Year 10 (With Mitigation Measures)

- 1.0 Photomontages present viewpoints A, B, C, D, E, H, I, K & L&O.
 2.0 R&D/C&C High-tech Research & Development /Cultural & Creative Industries.
 3.0 Building Design is indicative only and subject to change at detailed design stage.

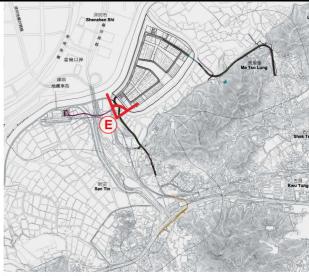

Location Plan E viewpoint located at 4mPD 275M away from proposed works.

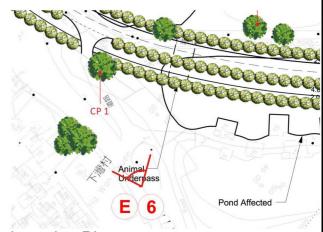

Location Plan

LEGEND:

CP1 保留及保護原有樹木(良好施工方法) Preservation and Protection of Existing Trees(Good Site Practice) CP2 工地範圍及臨時工地範圍(良好施工方法) Works Area and Temporary Works Areas (Good Site Practice)

OP1 公路旁美化種植 Roadside and Amenity Planting

OP2 保償樹木方案

Compensatory Planting Proposals OP3 大廈及構築物設計與周邊景觀互相融和 Responsive Design of Buildings and Structures

OP5 工程建設及設計

Design of Engineering Structures

OP8 階梯平台花園, 垂直綠化及天台綠化應用 Application of Terraced Podium Landscape,

Vertical Greening and Green Roof





Ove Arup & Partners Hong Kong Limited

研究項目 Job Title

合 約 編 號 Agreement No. CE 53/2008 (CE) 落馬洲河套地區發展規劃及工程研究 - 勘查研究 Planning and Engineering Study on Development of Lok Ma Chau Loop - Investigation

圖則項目 Title


效果圖 - 視線E

Photomontage - Vantage Point E

圖則編號 Figure No.

11.10j


圖例 Scale N.T.S.

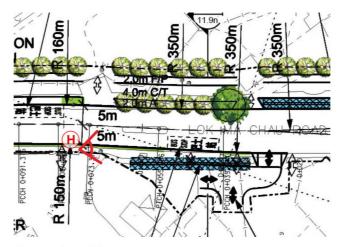

Location Plan

Notes:

- 1.0 Photomontages present viewpoints A, B, C, D, E, H, I, K & L&O.
 2.0 R&D/C&C High-tech Research & Development /Cultural & Creative Industries.
 3.0 Building Design is indicative only and subject to change at detailed design stage.

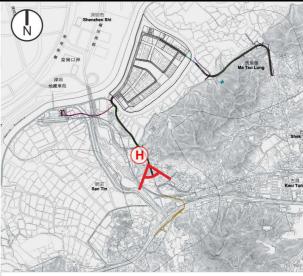

Location Plan H viewpoint located at 8.9mPD immediately next to proposed works.



視線H - 現有狀況 Vantage Point H - Existing Condition 落馬洲路車輛使用者及行人 (VSR5)

Representing views from vehicle travellers and pedestrians along Lok Ma Chau Road (VSR5)



視線H - 第一天(不包括舒緩措施) Vantage Point H - Day 1 (Without Mitigation Measures)





研究項目 Job Title

合 約 編 號 Agreement No. CE 53/2008 (CE) 落馬洲河套地區發展規劃及工程研究 - 勘查研究 Planning and Engineering Study on Development of Lok Ma Chau Loop - Investigation

圖則項目 Title

效果圖 - 視線H

Photomontage - Vantage Point H

圖則編號 Figure No.

11.10k

圖例 Scale N.T.S.

圖例 LEGEND:

CP1 保留及保護原有樹木(良好施工方法)

Preservation and Protection of Existing Trees(Good Site Practice) CP2 工地範圍及臨時工地範圍(良好施工方法)

Works Area and Temporary Works Areas (Good Site Practice)

CP3 提早實施植物舒緩方案

Advance Implementation of Mitigation Planting

CP4 移植現有樹木

Transplantation of Existing Trees

CP7 護土牆及斜坡設計

Design of Retaining Wall and Slopes

OP1 公路旁美化種植

Roadside and Amenity Planting

OP2 保償樹木方案

Compensatory Planting Proposals

OP4 嘈音舒緩建設及設計

Design of Noise Mitigation Structures

OP5 工程建設及設計

Design of Engineering Structures


OP6 創造林地

Creation of Woodland



Notes:

- 1.0 Photomontages present viewpoints A, B, C, D, E, H, I, K & L&O.
- 2.0 R&D/C&C High-tech Research & Development / Cultural & Creative Industries.
- 3.0 Building Design is indicative only and subject to change at detailed design stage.

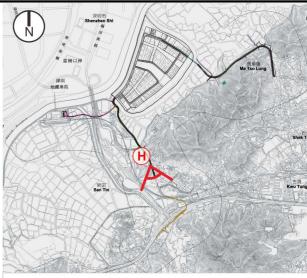

Location Plan
H viewpoint located at 8.9mPD
immediately next to proposed works.



視線H - 第一天(包括舒緩措施) Vantage Point H - Day 1 (With Mitigation Measures)



視線H - 第十年(包括舒緩措施) Vantage Point H - Year 10 (With Mitigation Measures)





ARUP 奥雅納工程顧問 Ove Arup & Partners Hong Kong Limited 研究項目 Job Title

合 約 編 號 Agreement No. CE 53/2008 (CE) 落馬洲河套地區發展規劃及工程研究 - 勘查研究 Planning and Engineering Study on Development of Lok Ma Chau Loop - Investigation 圖則項目 Title

效果圖 - 視線H

Photomontage - Vantage Point H

圖則編號 Figure No.

11.101


圖例 Scale N.T.S.



Location Plan I viewpoint located at 4mPD 360M away from proposed works.

視線I - 現有狀況 Vantage Point I - Existing Condition 代表落馬洲村鄉民 (VSR7)

Representing views from Residents of Lok Ma Chau Village Settlement(VSR7)

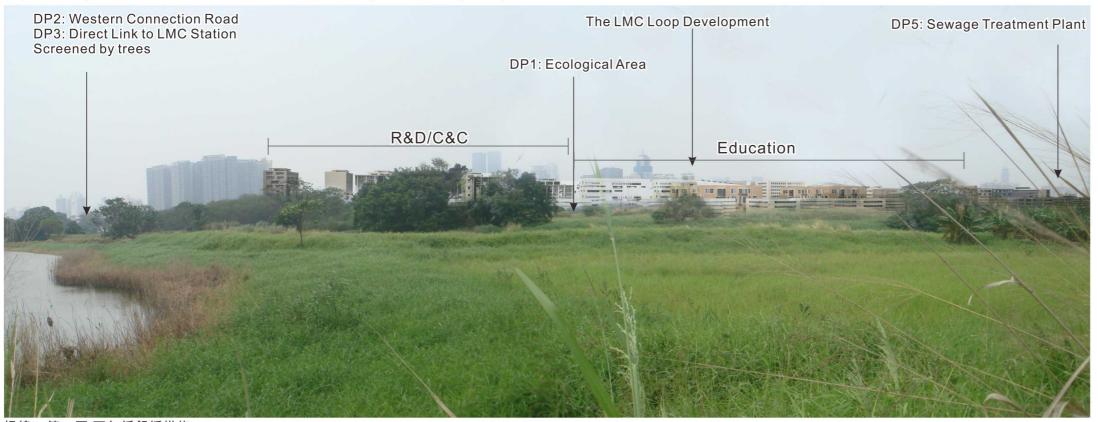

視線I-第一天(不包括舒緩措施) Vantage Point I - Day 1 (Without Mitigation Measures)

- Notes:
 1.0 Photomontages present viewpoints A, B, C, D, E, H, I, K & L&O.
 2.0 R&D/C&C High-tech Research & Development /Cultural & Creative Industries.
 3.0 Building Design is indicative only and subject to change at detailed design stage.

土木工程拓展署 CIVIL ENGINEERING AND DEVELOPMENT DEPARTMENT



Ove Arup & Partners Hong Kong Limited

研究項目 Job Title 合 約 編 號 Agreement No. CE 53/2008 (CE)

落馬洲河套地區發展規劃及工程研究 - 勘查研究 Planning and Engineering Study on Development of Lok Ma Chau Loop - Investigation

圖則項目 Title


效果圖 - 視線Ⅰ

Photomontage - Vantage Point I


圖則編號 Figure No.

11.10m

圖例 Scale N.T.S.

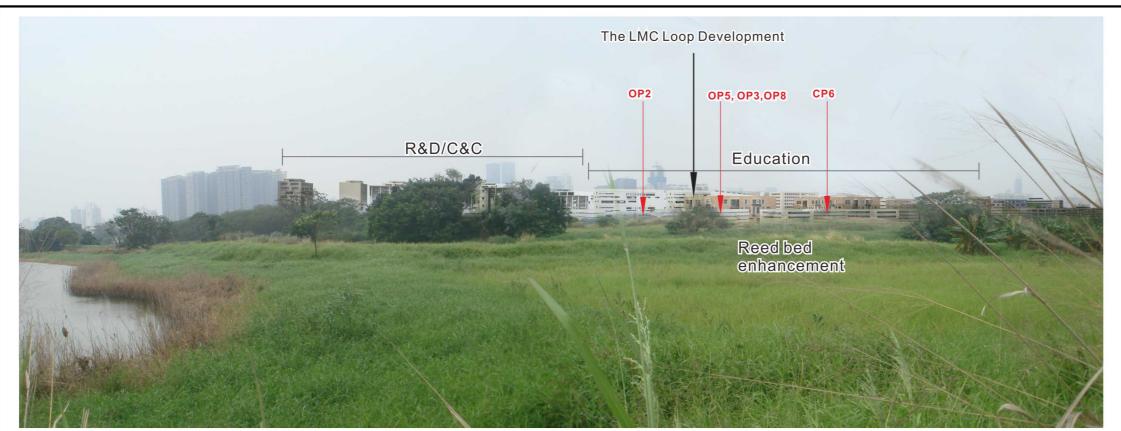

視線I-第一天(包括舒緩措施) Vantage Point I - Day 1 (With Mitigation Measures)

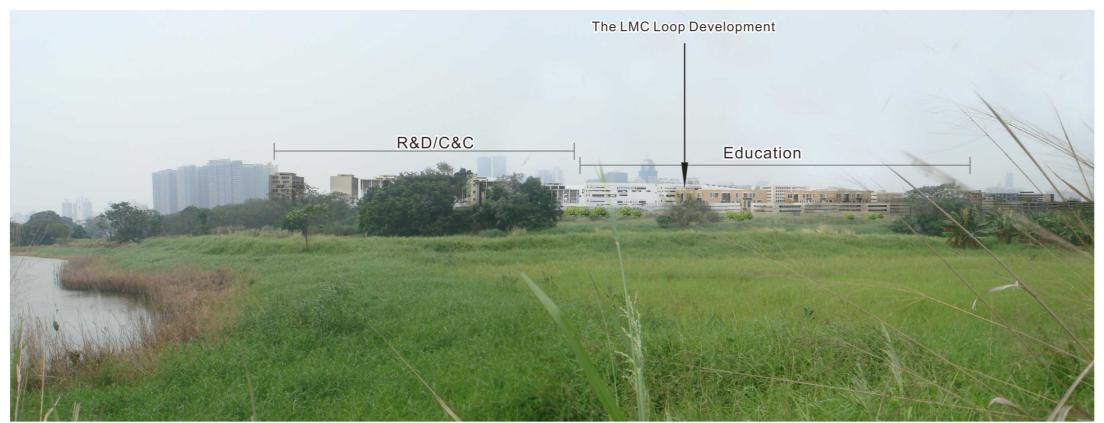

視線|-第十年(包括舒緩措施) Vantage Point I- Year 10 (With Mitigation Measures)



Location Plan

圖例 LEGEND:

from proposed works.

CP6 創造濕地及景觀緩沖區

OP2 保償樹木方案

OP5 工程建設及設計

I viewpoint located at 4mPD 360M away

Creation of Wetland and Landscape Buffer

Responsive Design of Buildings and Structures

Compensatory Planting Proposals OP3 大廈及構築物設計與周邊景觀互相融和

Design of Engineering Structures OP8 階梯平台花園,垂直綠化及天台綠化應用 Application of Terraced Podium Landscape,

Vertical Greening and Green Roof

- Notes:
 1.0 Photomontages present viewpoints A, B, C, D, E, H, I, K & L&O.
 2.0 R&D/C&C High-tech Research & Development /Cultural & Creative Industries.
 3.0 Building Design is indicative only and subject to change at detailed design stage.

土木工程拓展署 CIVIL ENGINEERING AND DEVELOPMENT DEPARTMENT



Ove Arup & Partners Hong Kong Limited

合 約 編 號 Agreement No. CE 53/2008 (CE)

研究項目 Job Title

落馬洲河套地區發展規劃及工程研究 - 勘查研究 Planning and Engineering Study on Development of Lok Ma Chau Loop - Investigation

效果圖 - 視線|

圖則項目 Title

Photomontage - Vantage Point I

圖則編號 Figure No.

圖例 Scale

11.10n

N.T.S.



視線K - 現有狀況

Vantage Point K - Existing Condition

代表香港警務處 落馬洲行動 基地職員 (VSR26), 坪坑村鄉民 (VSR10), 擬建生態旅舍渡假村使用者 (VSR10A)

Representing views from Staffs of HKPF Lok Ma Chau Operation Base(VSR26), Residents of Ping Hang Village Settlement (VSR10) and Planned Visitors to Eco-lodge (VSR10A)



視線K - 第一天(不包括舒緩措施)

Vantage Point K - Day 1 (Without Mitigation Measures)



Location Plan

proposed works.

Location Plan

K viewpoint located at 4.5mPD 142M away from

- Notes:
 1.0 Photomontages present viewpoints A, B, C, D, E, H, I, K & L&O.
 2.0 R&D/C&C High-tech Research & Development /Cultural & Creative Industries.
 3.0 Building Design is indicative only and subject to change at detailed design stage.

土木工程拓展署 CIVIL ENGINEERING AND DEVELOPMENT DEPARTMENT



研究項目 Job Title

合 約 編 號 Agreement No. CE 53/2008 (CE) 落馬洲河套地區發展規劃及工程研究 - 勘查研究 Planning and Engineering Study on Development of Lok Ma Chau Loop - Investigation


圖則項目 Title

效果圖 - 視線K

Photomontage - Vantage Point K

圖則編號 Figure No. 11.10o

圖例 Scale N.T.S.

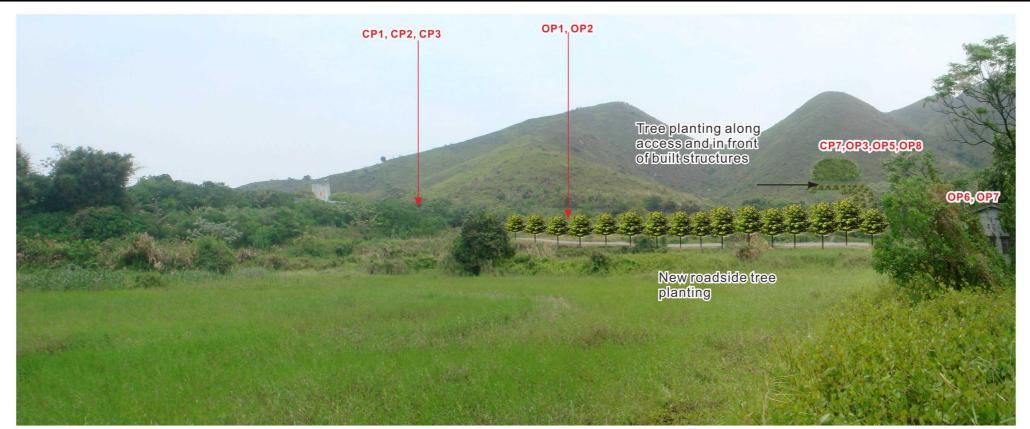


視線K-第一天(包括舒緩措施) Vantage Point K - Day 1 (With Mitigation Measures)



視線K-第十年(包括舒緩措施) Vantage Point K - Year 10 (With Mitigation Measures)

- 1.0 Photomontages present viewpoints A, B, C, D, E, H, I, K & L&O.
 2.0 R&D/C&C High-tech Research & Development /Cultural & Creative Industries.
 3.0 Building Design is indicative only and subject to change at detailed design stage.

Location Plan K viewpoint located at 4.5mPD 142M away from proposed works.

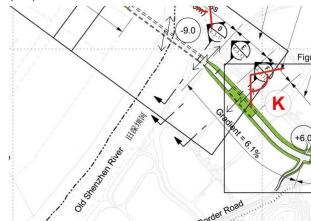

Location Plan

圖例 LEGEND:

CP1 保留及保護原有樹木(良好施工方法)

Preservation and Protection of Existing Trees(Good Site Practice)

CP2 工地範圍及臨時工地範圍(良好施工方法)

Works Area and Temporary Works Areas (Good Site Practice)

CP3 提早實施植物舒緩方案

Advance Implementation of Mitigation Planting

CP7 護土牆及斜坡設計

Design of Retaining Wall and Slopes

OP1 公路旁美化種植

Roadside and Amenity Planting

OP2 保償樹木方案

Compensatory Planting Proposals

OP3 大廈及構築物設計與周邊景觀互相融和

Responsive Design of Buildings and Structures

OP5 工程建設及設計

Design of Engineering Structures

OP6 創造林地

Creation of Woodland

OP7 恢復受影響漁塘

Reinstatement of Affected Fishponds

OP8 階梯平台花園, 垂直綠化及天台綠化應用

Application of Terraced Podium Landscape, Vertical Greening and Green Roof





合 約 編 號 Agreement No. CE 53/2008 (CE) 落馬洲河套地區發展規劃及工程研究 - 勘查研究 Ove Arup & Partners Hong Kong Limited Planning and Engineering Study on Development of Lok Ma Chau Loop - Investigation

研究項目 Job Title

圖則項目 Title


效果圖 - 視線K

Photomontage - Vantage Point K


圖則編號 Figure No.

11.10p


圖例 Scale N.T.S.

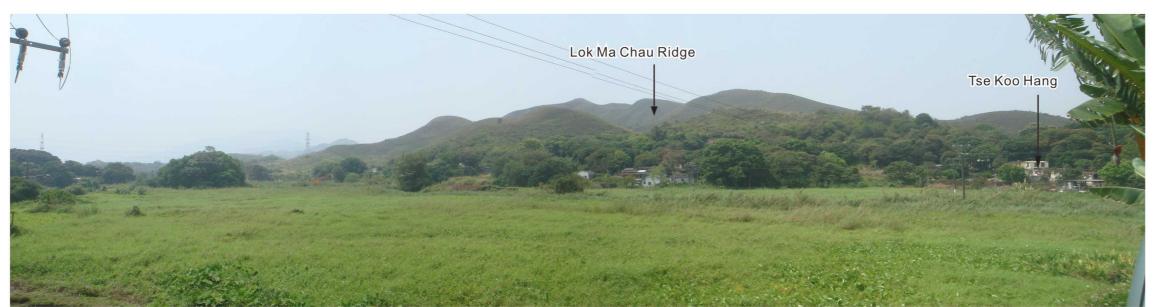

視線L - 現有狀況 Vantage Point L - Existing Condition 代表信義新村鄉民 (VSR18) Representing views from Residents of Shun Yee San Tsuen (VSR18)

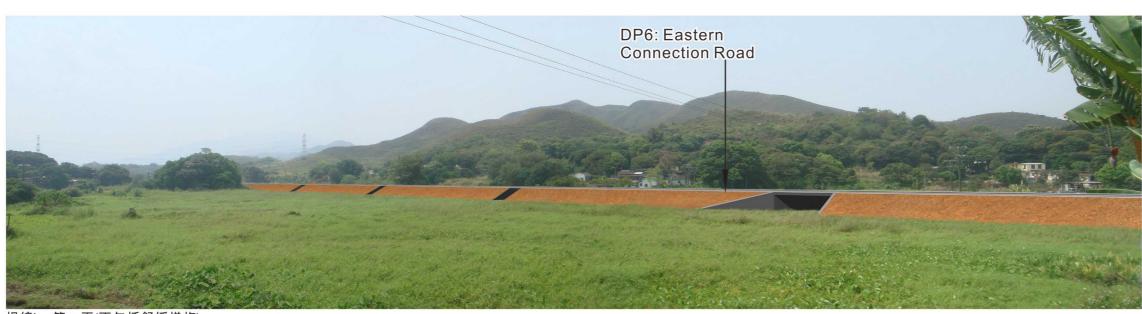

視線L-第一天(不包括舒緩措施) Vantage Point L - Day 1 (Without Mitigation Measures)

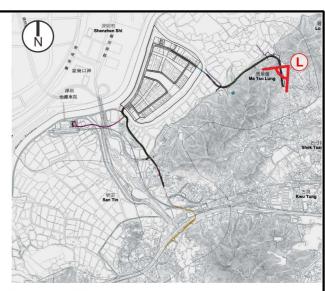

Location Plan L viewpoint located at 8.5mPD 145M away from proposed works.



- Notes:
 1.0 Photomontages present viewpoints A, B, C, D, E, H, I, K & L&O.
 2.0 R&D/C&C High-tech Research & Development /Cultural & Creative Industries.
 3.0 Building Design is indicative only and subject to change at detailed design stage.

土木工程拓展署 CIVIL ENGINEERING AND DEVELOPMENT DEPARTMENT



合 約 編 號 Agreement No. CE 53/2008 (CE) 落馬洲河套地區發展規劃及工程研究 - 勘查研究 Planning and Engineering Study on Development of Lok Ma Chau Loop - Investigation

研究項目 Job Title

圖則項目 Title

效果圖 - 視線L

Photomontage - Vantage Point L


圖則編號 Figure No. 11.10q

圖例 Scale

修訂編號 N.T.S.



視線L-第一天(包括舒緩措施) Vantage Point L - Day 1 (With Mitigation Measures)

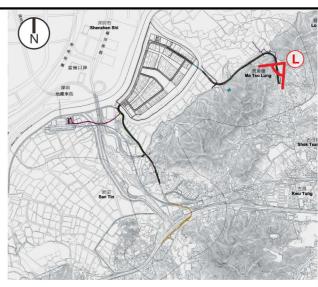

Location Plan L viewpoint located at 8.5mPD 145M away from proposed works.



Location Plan

圖例 LEGEND:

CP1 保留及保護原有樹木(良好施工方法) Preservation and Protection of Existing

Trees(Good Site Practice)

CP2 工地範圍及臨時工地範圍(良好施工方法)

Works Area and Temporary Works Areas (Good Site

CP7 護土牆及斜坡設計

Design of Retaining Wall and Slopes

OP1 公路旁美化種植

Roadside and Amenity Planting

OP2 保償樹木方案

Compensatory Planting Proposals

OP5 工程建設及設計

Design of Engineering Structures



視線L-第十年(包括舒緩措施) Vantage Point L- Year 10 (With Mitigation Measures)

- 1.0 Photomontages present viewpoints A, B, C, D, E, H, I, K & L&O.
- 2.0 R&D/C&C High-tech Research & Development / Cultural & Creative Industries.
- 3.0 Building Design is indicative only and subject to change at detailed design stage.





Ove Arup & Partners Hong Kong Limited

研究項目 Job Title

合 約 編 號 Agreement No. CE 53/2008 (CE) 落馬洲河套地區發展規劃及工程研究 - 勘查研究 Planning and Engineering Study on Development of Lok Ma Chau Loop - Investigation


圖則項目 Title


效果圖 - 視線L

Photomontage - Vantage Point L

圖則編號 Figure No. 11.10r

圖例 Scale N.T.S.

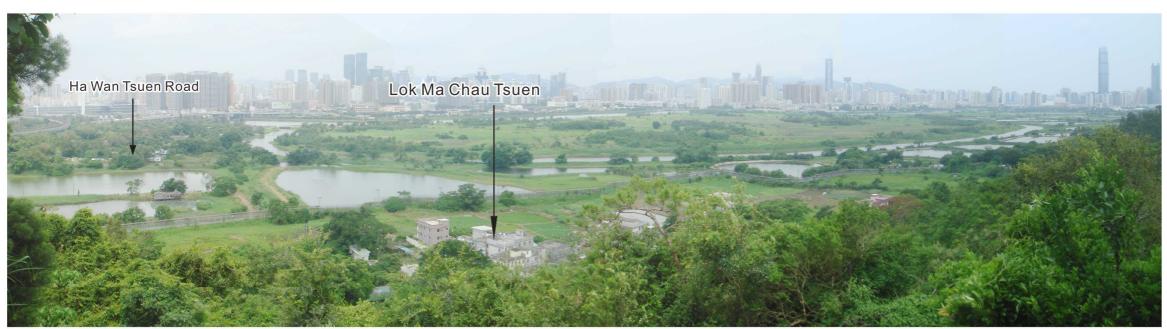

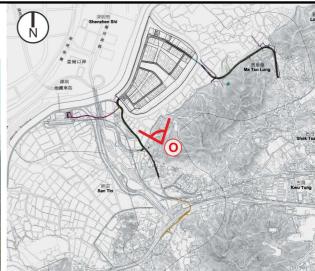

Location Plan O viewpoint located at 56.8mPD 680M away from proposed buildings.

視線O - 現有狀況 Vantage Point O - Existing Condition 代表:落馬洲觀景台使用者 (VSR20) Representing views from Public Users of Lok Ma Chau Lookout (VSR20)



視線O - 第一天(不包括舒緩措施) Vantage Point O - Day 1 (Without Mitigation Measures)

- Notes:
 1.0 Photomontages present viewpoints A, B, C, D, E, H, I, K & L&O.
 2.0 R&D/C&C High-tech Research & Development /Cultural & Creative Industries.
 3.0 Building Design is indicative only and subject to change at detailed design stage.

土木工程拓展署 CIVIL ENGINEERING AND DEVELOPMENT DEPARTMENT



合 約 編 號 Agreement No. CE 53/2008 (CE)

研究項目 Job Title

落馬洲河套地區發展規劃及工程研究 - 勘查研究 Planning and Engineering Study on Development of Lok Ma Chau Loop - Investigation

圖則項目 Title

效果圖 - 視線O

Photomontage - Vantage Point O

圖則編號 Figure No. 11.10s

圖例 Scale N.T.S.



視線O-第一天(包括舒緩措施) Vantage Point O - Day 1 (With Mitigation Measures)



視線O-第十年(包括舒緩措施) Vantage Point O- Year 10 (With Mitigation Measures)



CP1 保留及保護原有樹木(良好施工方法) Preservation and Protection of Existing Trees(Good Site Practice) CP2 工地範圍及臨時工地範圍(良好施工方法) Works Area and Temporary Works Areas (Good Site Practice)

OP2 保償樹木方案

Compensatory Planting Proposals OP3 大廈及構築物設計與周邊景觀互相融和 Responsive Design of Buildings and Structures OP5 工程建設及設計 Design of Engineering Structures OP6 創造林地

Creation of Woodland

OP7 恢復受影響漁塘

Reinstatement of Affected Fishponds OP8 階梯平台花園, 垂直綠化及天台綠化應用 Application of Terraced Podium Landscape, Vertical Greening and Green Roof

- 1.0 Photomontages present viewpoints A, B, C, D, E, H, I, K & L&O.
 2.0 R&D/C&C High-tech Research & Development /Cultural & Creative Industries.
- 3.0 Building Design is indicative only and subject to change at detailed design stage.





Ove Arup & Partners Hong Kong Limited

研究項目 Job Title

合 約 編 號 Agreement No. CE 53/2008 (CE) 落馬洲河套地區發展規劃及工程研究 - 勘查研究 Planning and Engineering Study on Development of Lok Ma Chau Loop - Investigation

圖則項目 Title

效果圖 - 視線O

Photomontage - Vantage Point O

圖則編號 Figure No.

11.10t

圖例 Scale N.T.S.