












圖例
LEGEND

-  道路系統
Road Network
-  西面連接路
(包括落馬洲與新田公路連接道路)
Western Connection Road
(Including Lok Ma Chau / San Tin Highway Connection)
-  東面連接路
Eastern Connection Road
-  落馬洲鐵路站連接通道
Direct Link to Lok Ma Chau Station
-  0.8米高臨時隔音屏
0.8m Temporary Noise Barrier
-  1.5米高臨時隔音屏
1.5m Temporary Noise Barrier
-  3米高臨時隔音屏
3m Temporary Noise Barrier
-  5米高臨時隔音屏
5m Temporary Noise Barrier
-  低噪音路面
Low Noise Surfacing
-  噪音感應強的地方 (建築通道交通噪音)
Noise Sensitive Receivers
(Construction Access Road Traffic Noise)



DP	Phases	Mitigation Measures
Western Connection Road (DP2)	Construction	- TNB 1: Approx. 46m long, 0.8m high noise barrier;
		- TNB 2: Approx. 8m long, 1.5m high noise barrier;
		- TNB 3: Approx. 5m long, 1.5m high noise barrier;
		- TNB 4: Approx. 9m long, 1.5m high noise barrier;
		- TNB 5: Approx. 16m long, 3m high noise barrier;
		- TNB 6: Approx. 15m long, 1.5m high noise barrier;
		- TNB 7: Approx. 12m long, 1.5m high noise barrier;
		- TNB 8: Approx. 28m long, 1.5m high noise barrier;
		- TNB 9: Approx. 22m long, 1.5m high noise barrier;
		- TNB 10: Approx. 17m long, 1.5m high noise barrier;
		- TNB 11: Approx. 23m long, 1.5m high noise barrier;
		- TNB 12: Approx. 18m long, 3m high noise barrier;
		- TNB 13: Approx. 28m long, 1.5m high noise barrier;
		- TNB 14: Approx. 27m long, 1.5m high noise barrier;
		- TNB 15: Approx. 47m long, 0.8m high noise barrier;
		- TNB 16: Approx. 2m long, 3m high noise barrier.

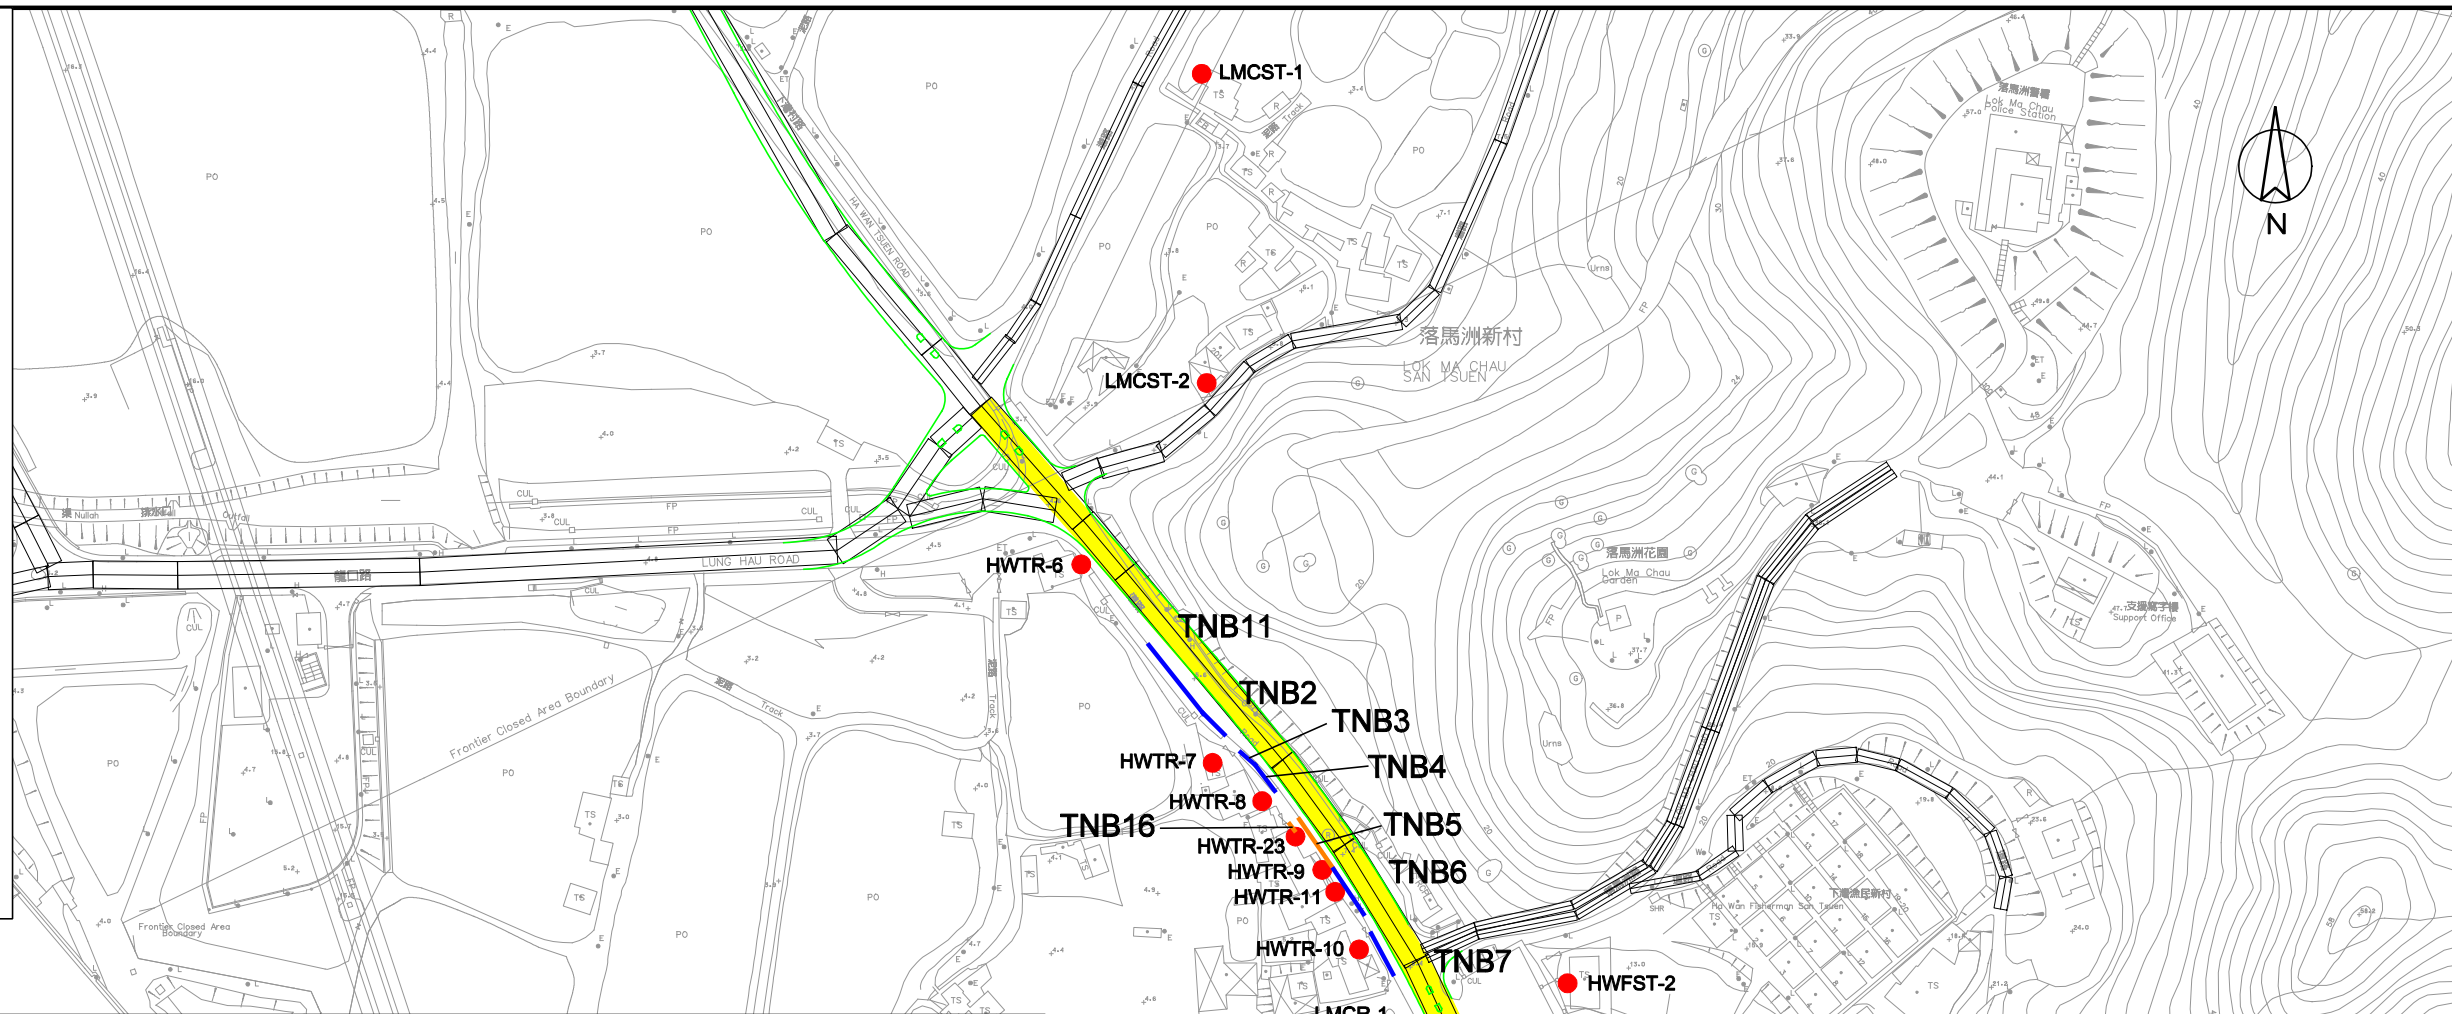