


SECTION X-X (TBM OPTION)

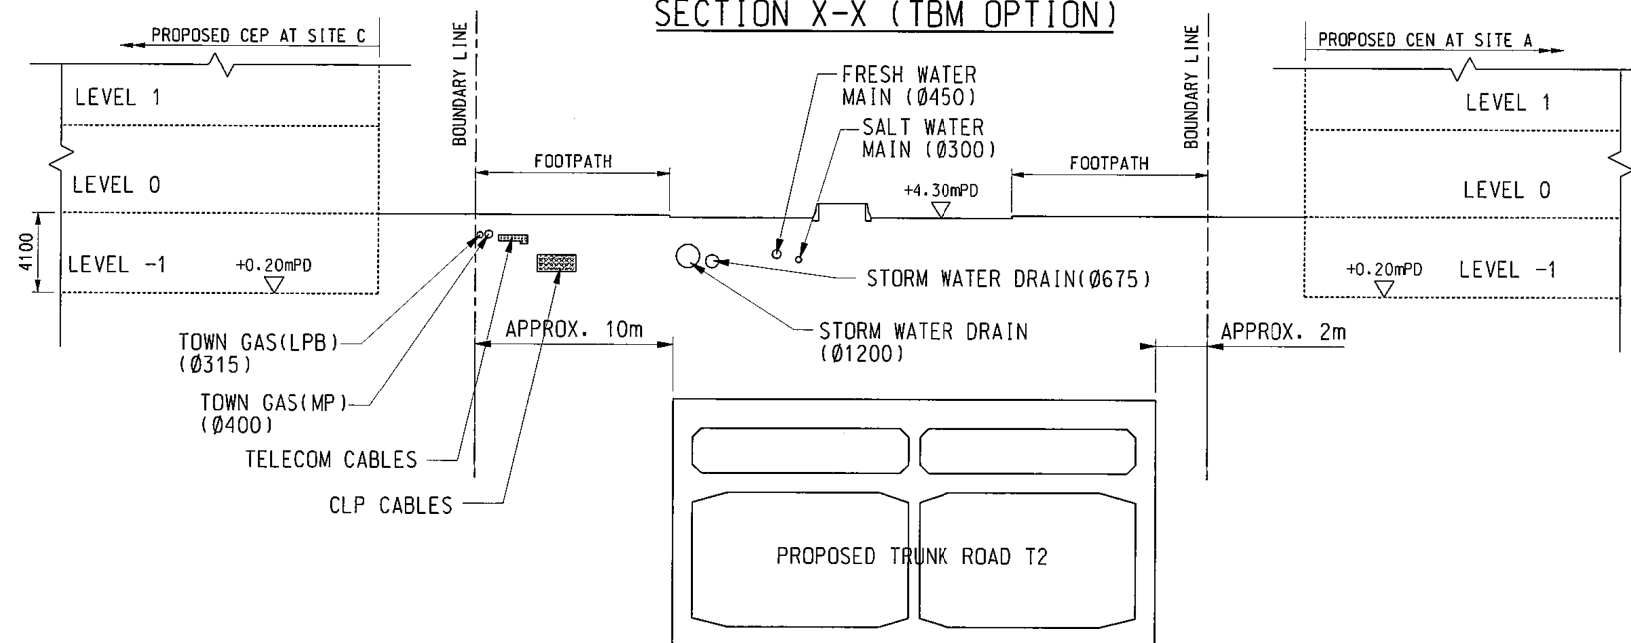

SECTION X-X (IMT OPTION)

4:06:05 PM

3/8/2013

PRINTED BY: mlhk1562

Drawing title			Original Size	A3	Scale	1 : 3000 @ A3	Date	DEC. 2012
HIGHWAYS LAYOUT AT SOUTH APRON			© Copyright reserved		Drawing No.		Rev.	
MINIMUM HIGHWAY SECTIONS					FIGURE 2.17		1	
(SHEET 4 OF 5)								