


PLOT DRW: K:\91164 Trunk Road T2\Cad Admin\A3_colour.plt 15:22:27
 PRINTED BY: cindykwok

Drawing title		Original Size	A3	Scale	1:5000	Date	24 JAN 2013
SEDIMENT SAMPLING STATIONS (SHEET 1 OF 2)		© Copyright reserved		File name		Drawing No.	
				FIGURE 11.1a		Rev.	
Rev.	Description	Date					

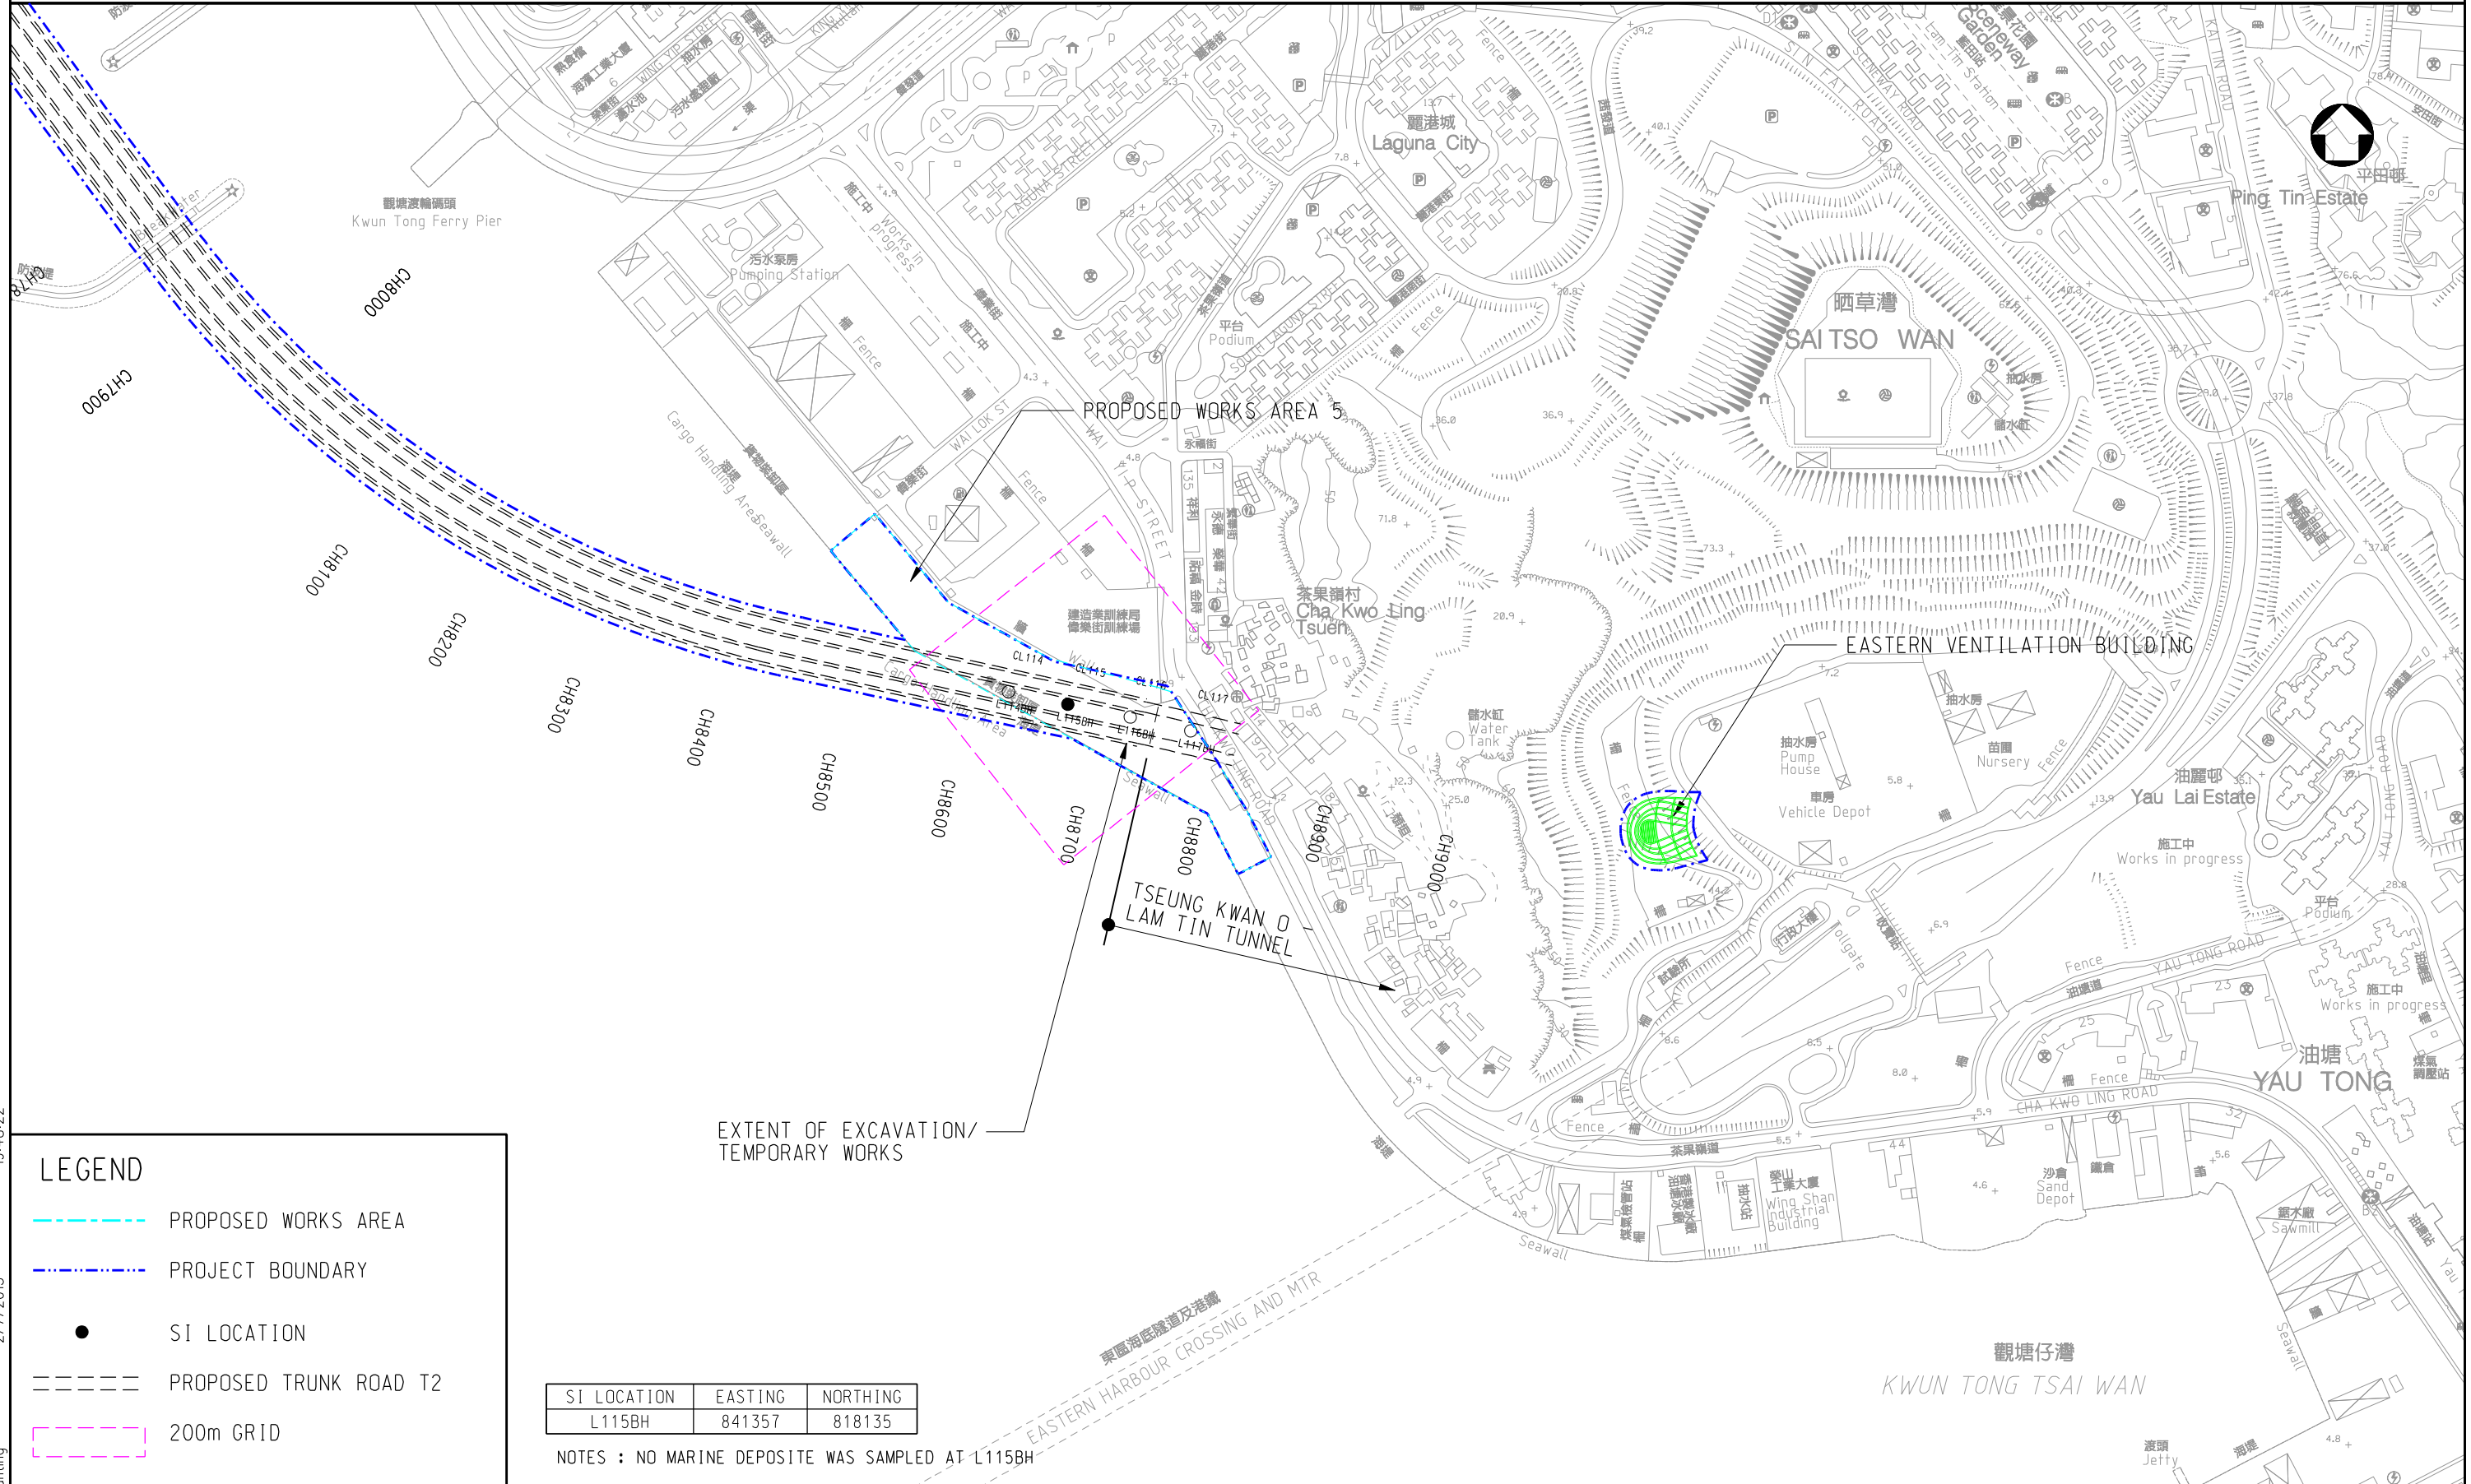

- LEGEND**
- - - - PROPOSED WORKS AREA
 - - - - PROJECT BOUNDARY
 - SI LOCATION
 - - - - PROPOSED TRUNK ROAD T2
 - - - - 200m GRID

SI LOCATION	EASTING	NORTHING
L115BH	841357	818135

NOTES : NO MARINE DEPOSITE WAS SAMPLED AT L115BH

PLOT DRW: K:\91272 Further Study of Hiram's Highway\CAD ADMIN\A3_colour.plt
 PRINTED BY: ivanting 2/7/2013 19:48:22

	Drawing title	Original Size	A3	Scale	Date
	SEDIMENT SAMPLING STATIONS (SHEET 2 OF 2)			1:5000	24 JAN 2013
Rev.	Description	© Copyright reserved		Drawing No.	Rev.
		FIGURE 11.1b			