



LEGENDS:	
	TBM OPTION
	IMT OPTION

PRINTED BY: mlhk1562
 3/8/2013 1:47:48 PM

Rev.	Description	Date	Drawing title	Original Size	A3	Scale	1 : 3000 @ A3	Date	DEC. 2012
			HIGHWAYS LAYOUT AT SOUTH APRON-PLAN			File name	EB000560_K_HCL_EIACH2_2-13.DGN	Drawing No.	FIGURE 2.13
				© Copyright reserved				Rev.	-

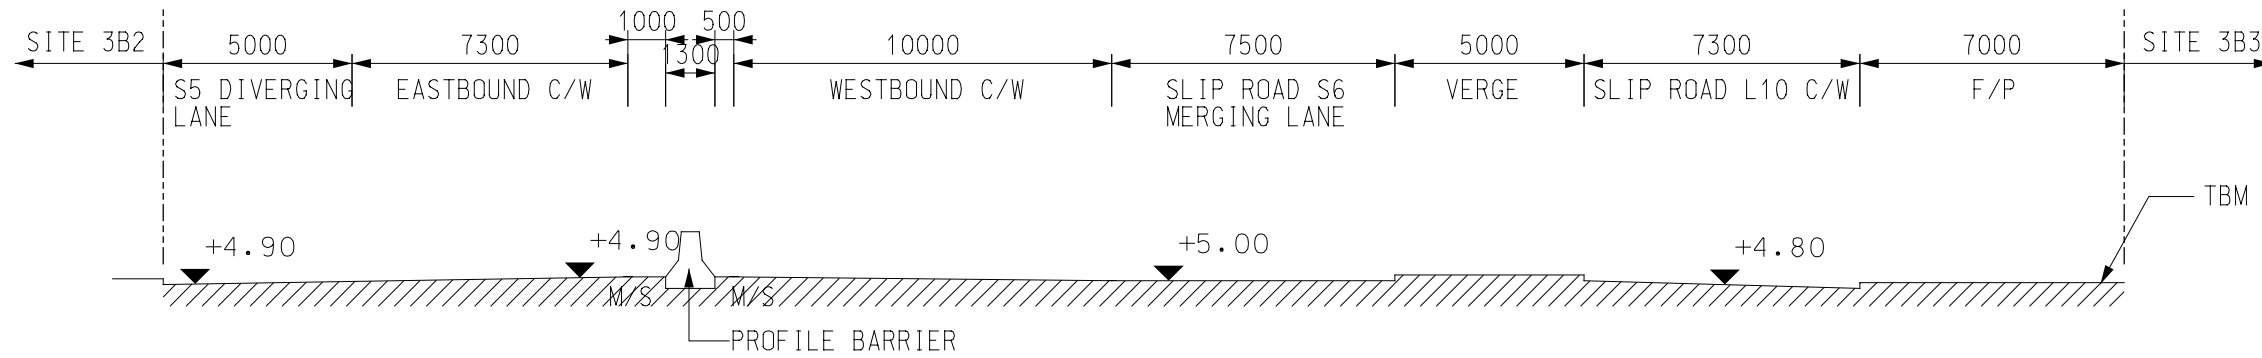


SECTION 1-1 (TBM OPTION)

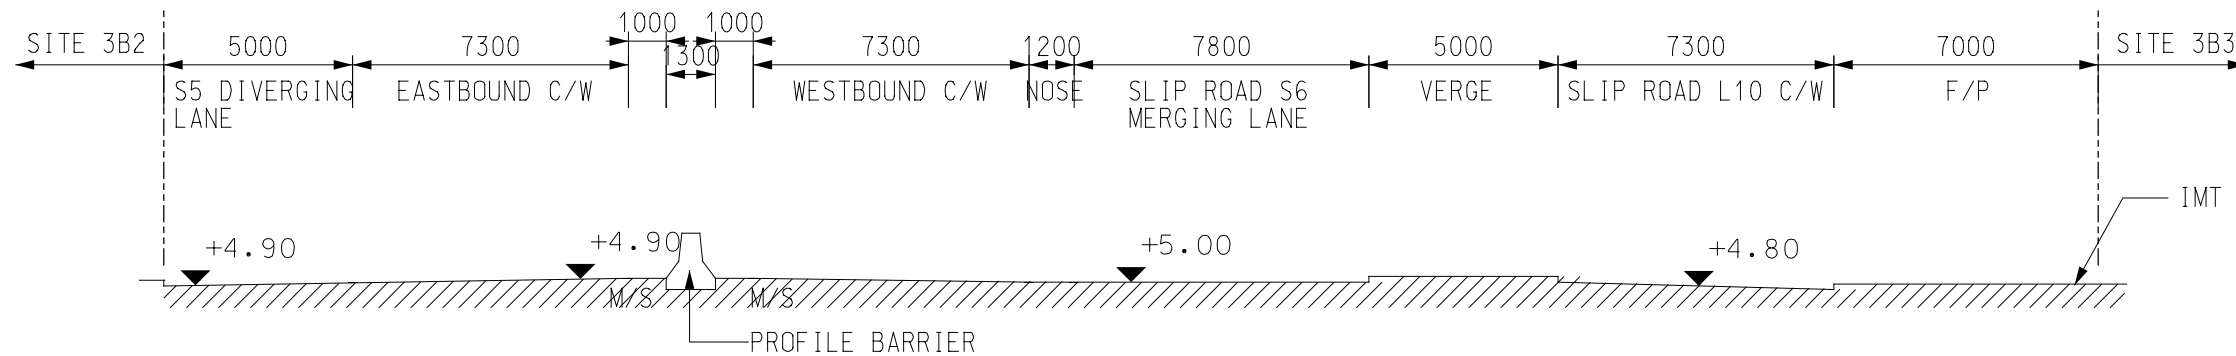


SECTION 1-1 (IMT OPTION)

12:21:41 PM
 3/8/2013
 PRINTED BY: mlhk1562

Drawing title		Original Size	A3	Scale	1 : 200	Date	DEC. 2012
HIGHWAYS LAYOUT AT SOUTH APRON MINIMUM HIGHWAY SECTIONS (SHEET 1 OF 5)		© Copyright reserved		File name	EB000560_K_HCL_EIACH2_FIG_2-14.DGN		
Rev.	Description	Date	Drawing No.		FIGURE 2.14		Rev.
							1

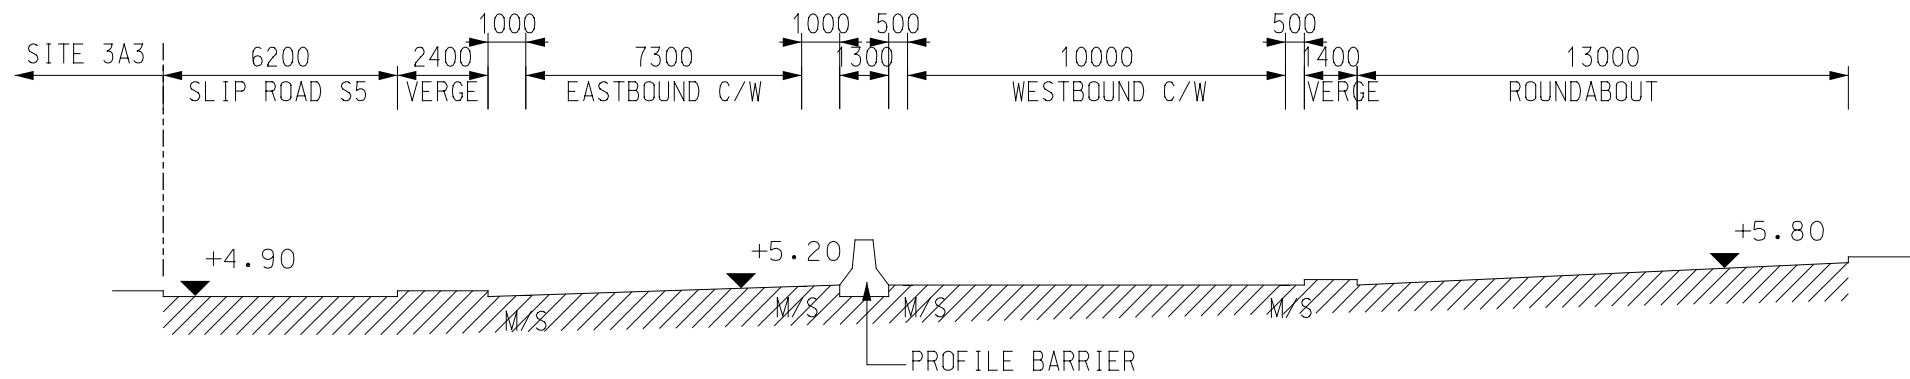


SECTION 2-2 (TBM OPTION)

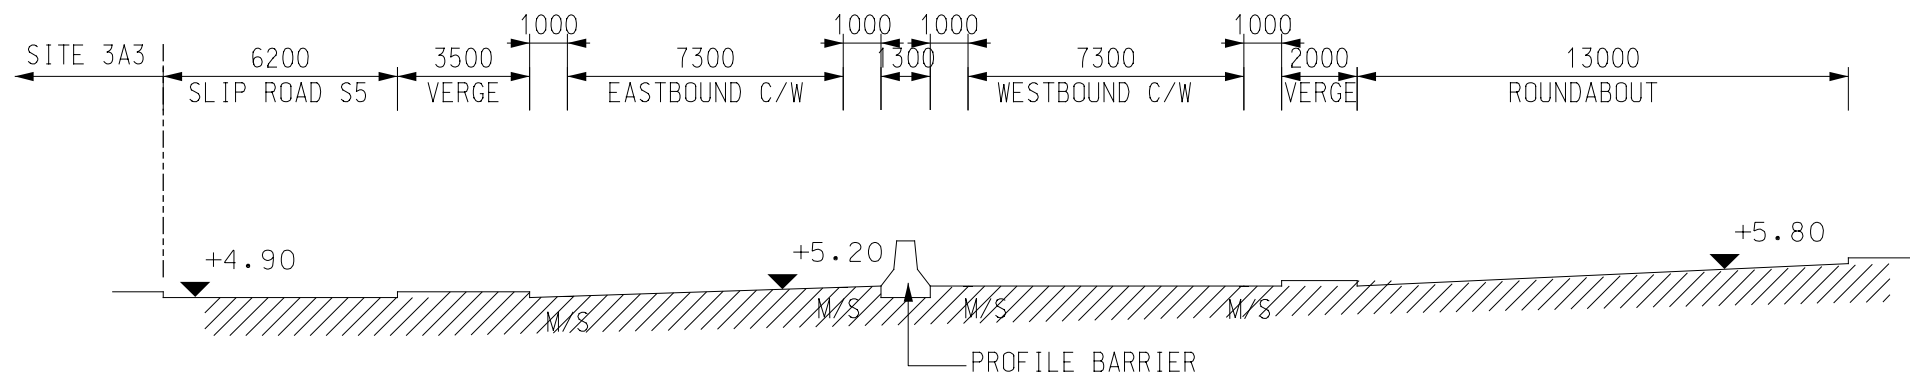


SECTION 2-2 (IMT OPTION)

12:25:34 PM
 3/8/2013
 PRINTED BY: mlhk1562

Drawing title		Original Size	A3	Scale	1 : 200	Date	DEC. 2012
HIGHWAYS LAYOUT AT SOUTH APRON MINIMUM HIGHWAY SECTIONS (SHEET 2 OF 5)		© Copyright reserved		File name	EB000560_K_HCL_EIACH2_FIG_2-15.DGN		
Rev.	Description	Date	Drawing No.		FIGURE 2.15		Rev.
							1

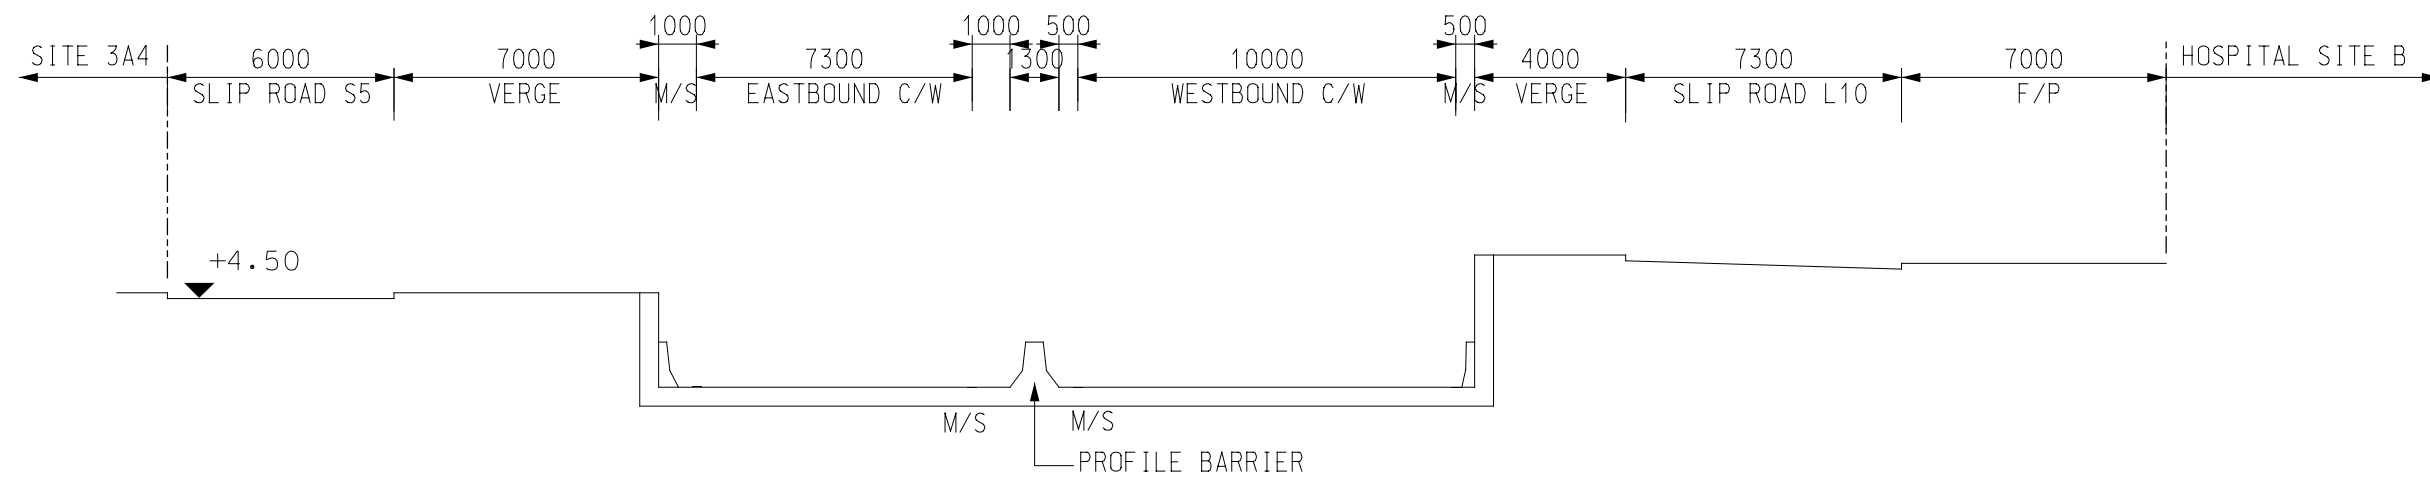



SECTION 3-3 (TBM OPTION)

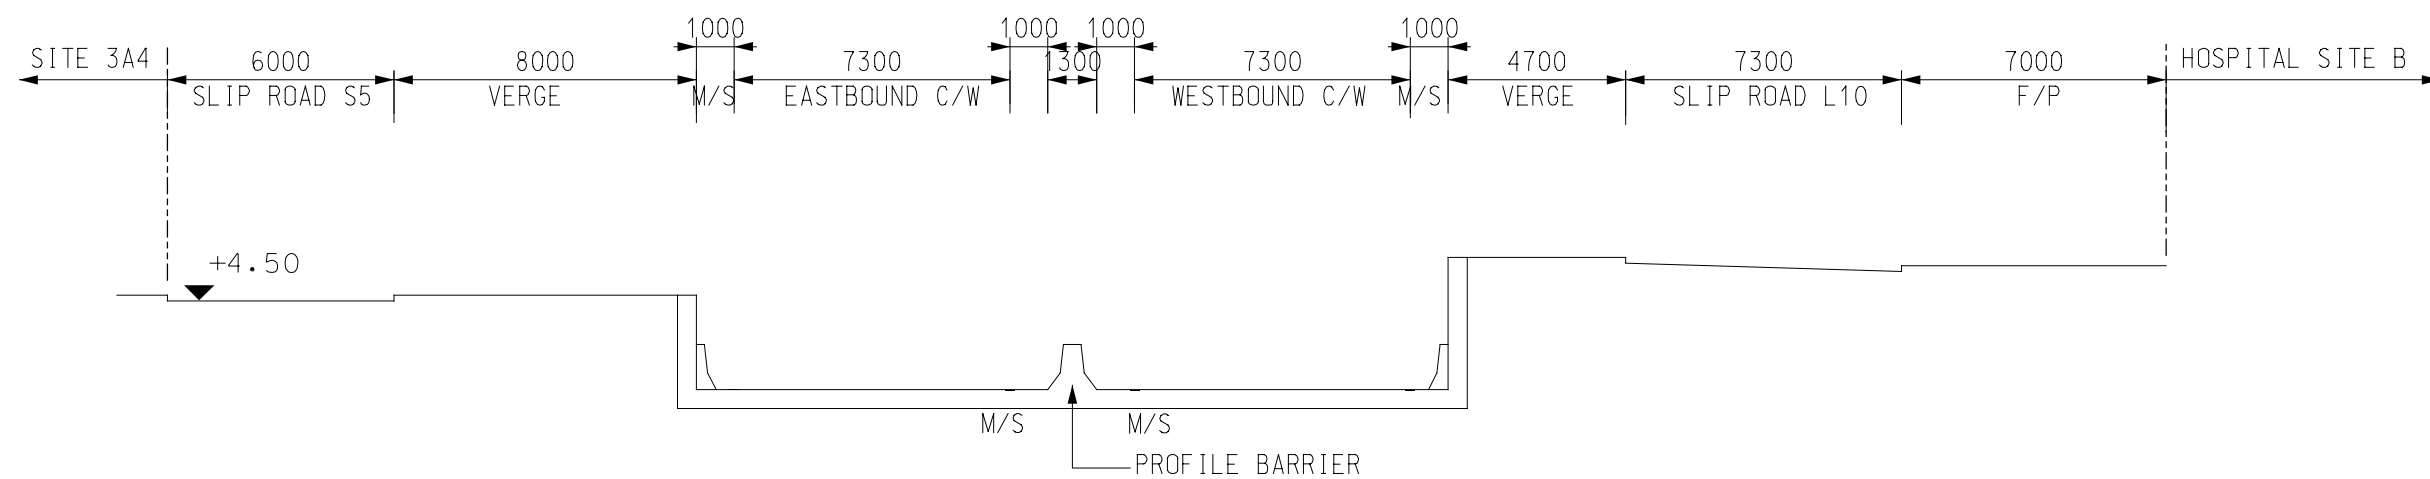

SECTION 3-3 (IMT OPTION)


4:05:50 PM
 3/8/2013
 PRINTED BY: mlhk1562

Drawing title		Original Size	A3	Scale	1 : 200	Date	DEC. 2012
HIGHWAYS LAYOUT AT SOUTH APRON MINIMUM HIGHWAY SECTIONS (SHEET 3 OF 5)		© Copyright reserved		File name	EB000560_K_HCL_EIACH2_FIG_2-16.DGN		
Rev.	Description	Date	Drawing No.		FIGURE 2.16		Rev.
							1

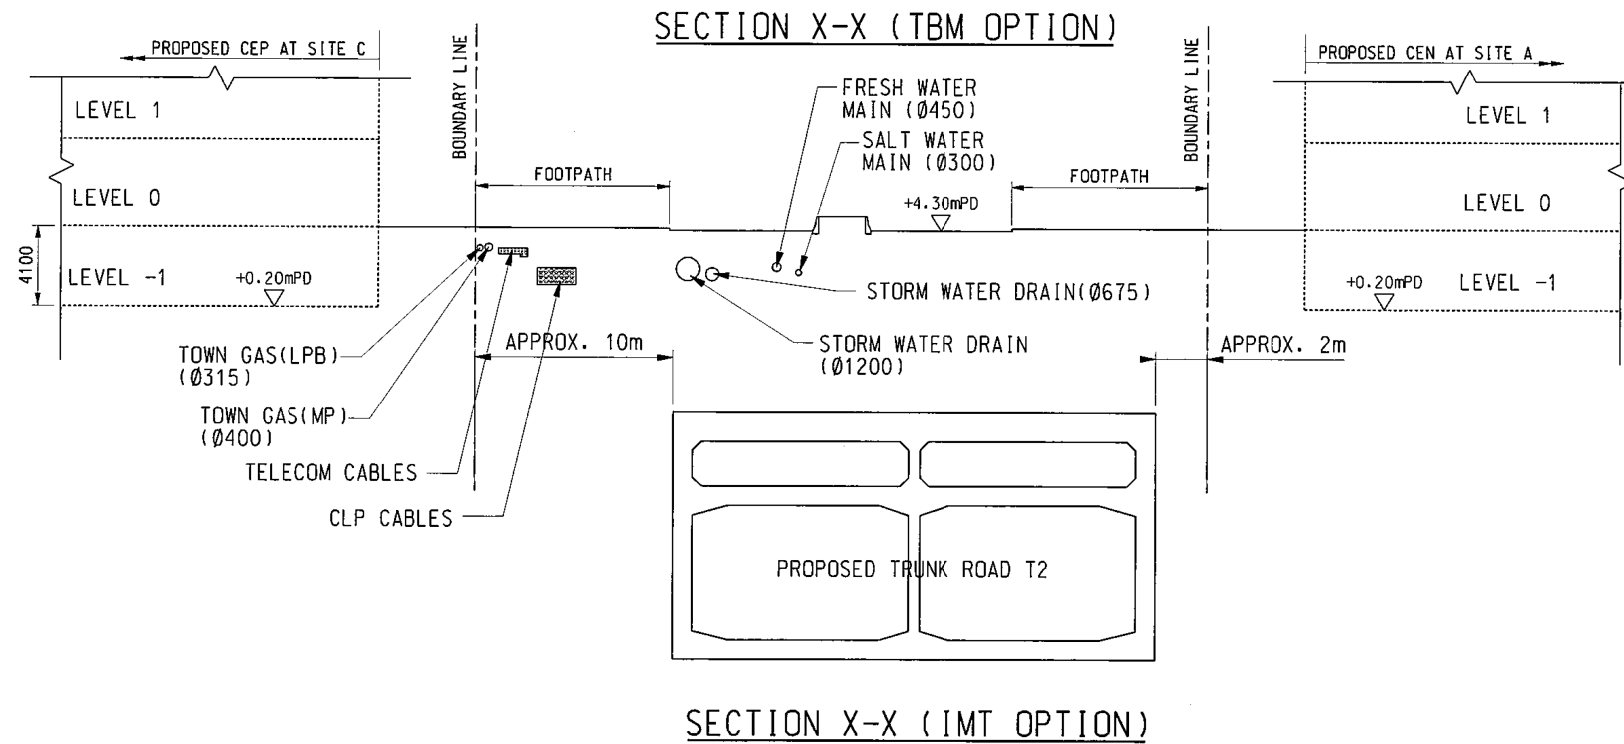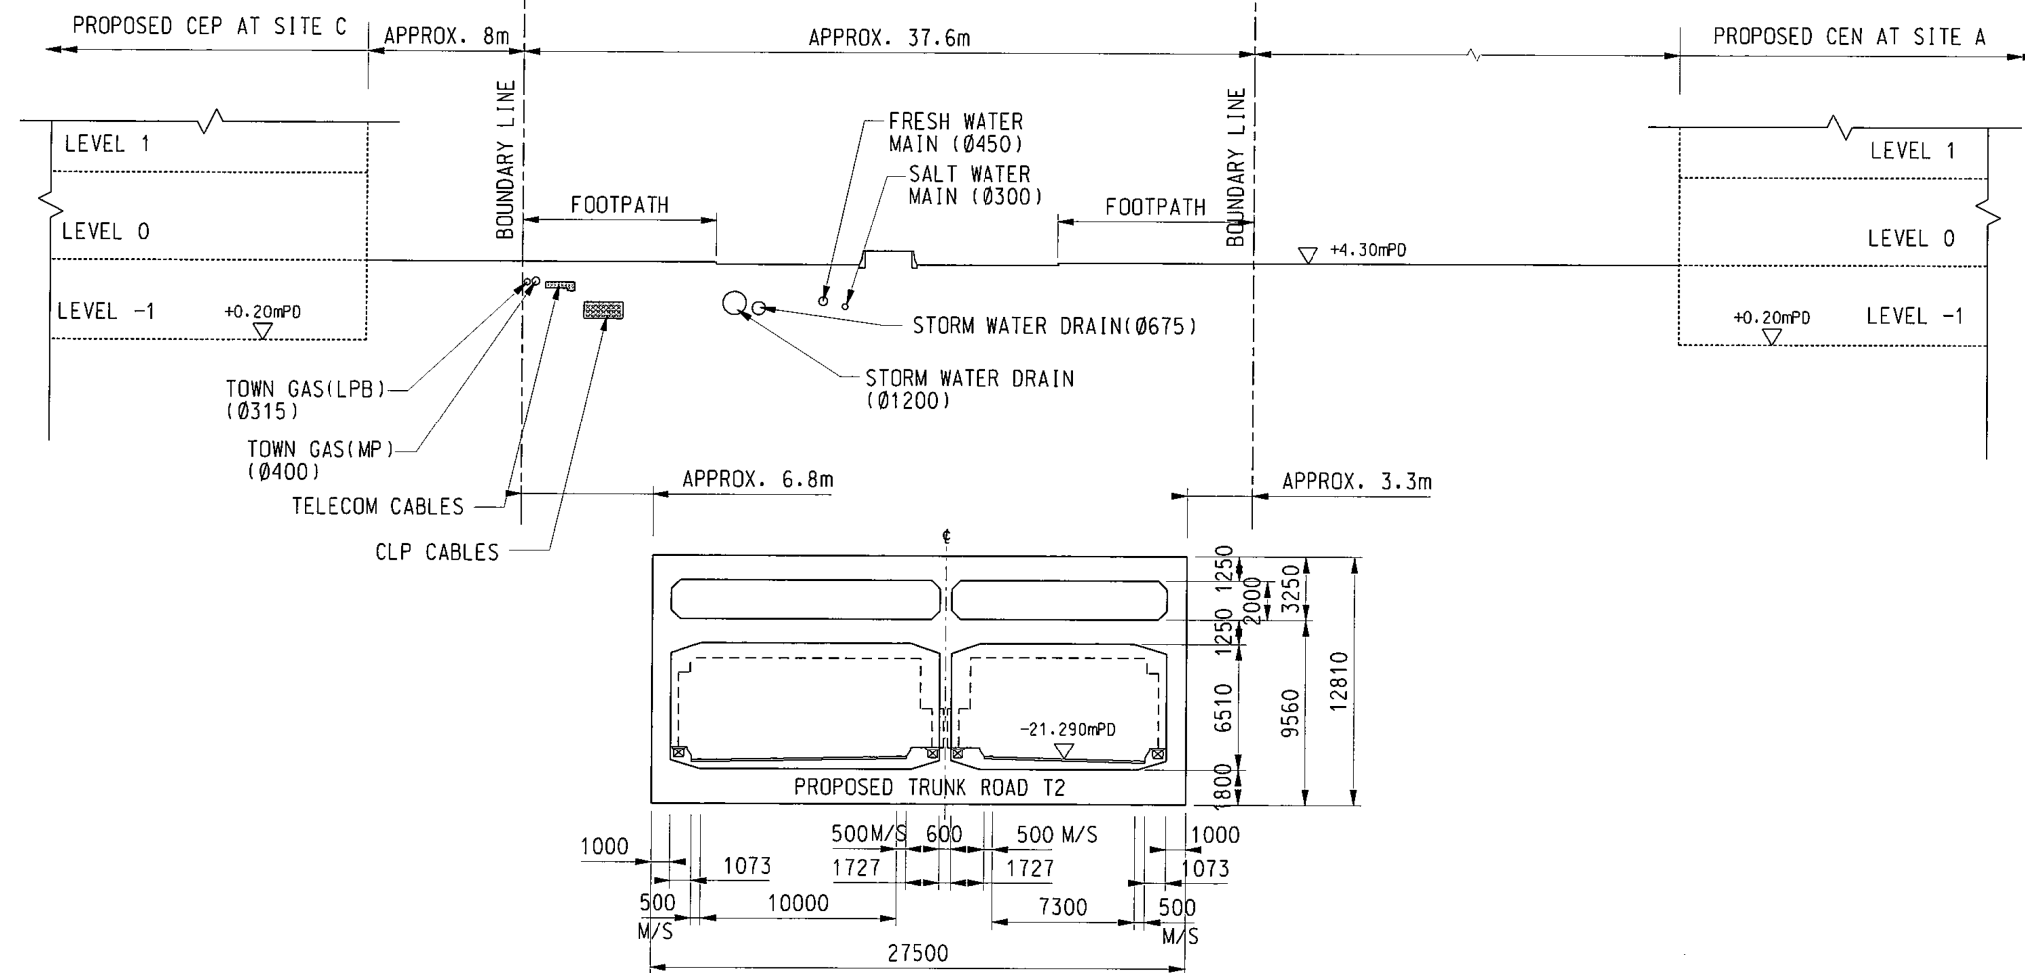


4:06:05 PM
 3/8/2013
 PRINTED BY: mlhk1562

Drawing title		Original Size	A3	Scale	1 : 3000 @ A3	Date	DEC. 2012
HIGHWAYS LAYOUT AT SOUTH APRON MINIMUM HIGHWAY SECTIONS (SHEET 4 OF 5)		© Copyright reserved		File name	EB000560_K_HCL_EIACH2_2-17.DGN		
Rev.	Description	Date	Drawing No.		FIGURE 2.17		Rev.
							1

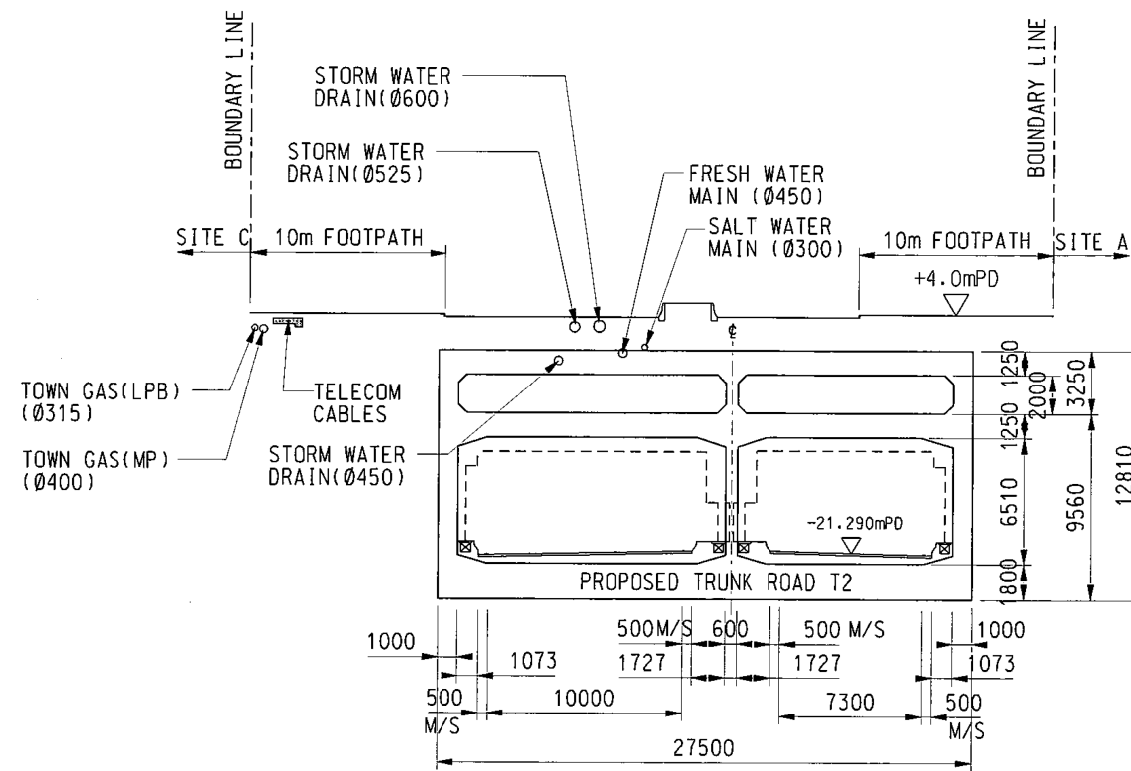

SECTION Y-Y (TBM OPTION)

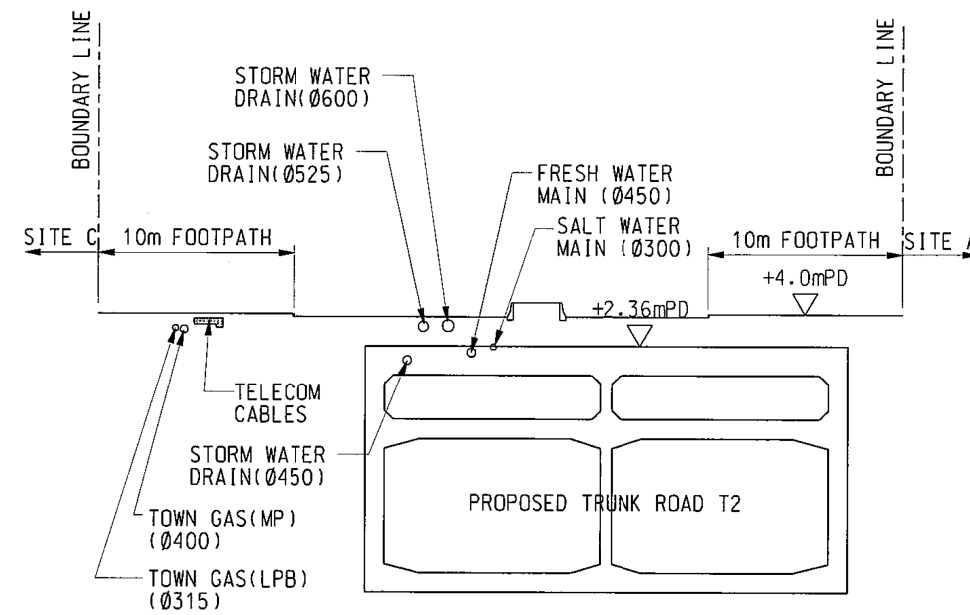

SECTION Y-Y (IMT OPTION)

4:07:04 PM
 3/8/2013
 PRINTED BY: mlhk1562

Drawing title		Original Size	A3	Scale	1 : 3000 @ A3	Date	DEC. 2012
HIGHWAYS LAYOUT AT SOUTH APRON MINIMUM HIGHWAY SECTION (SHEET 5 OF 5)		© Copyright reserved		File name	EB000560_K_HCL_EIACH2_2-18.DGN		
Rev.	Description	Date	Drawing No.		FIGURE 2.18		Rev.
							1