


3:35:07 PM  
 3/28/2013  
 PRINTED BY: mlhk562

Rev.		Description		Date	Drawing title	Original Size	A3	Scale	1 : 5000	Date	JAN. 2013
OTHER INFRASTRUCTURE WORKS FOR KTD (SHEET 1 OF 2)						© Copyright reserved	FIGURE 3.10a	File name	FIGURE 3.10a.DGN	Drawing No.	FIGURE 3.10a
										Rev.	01

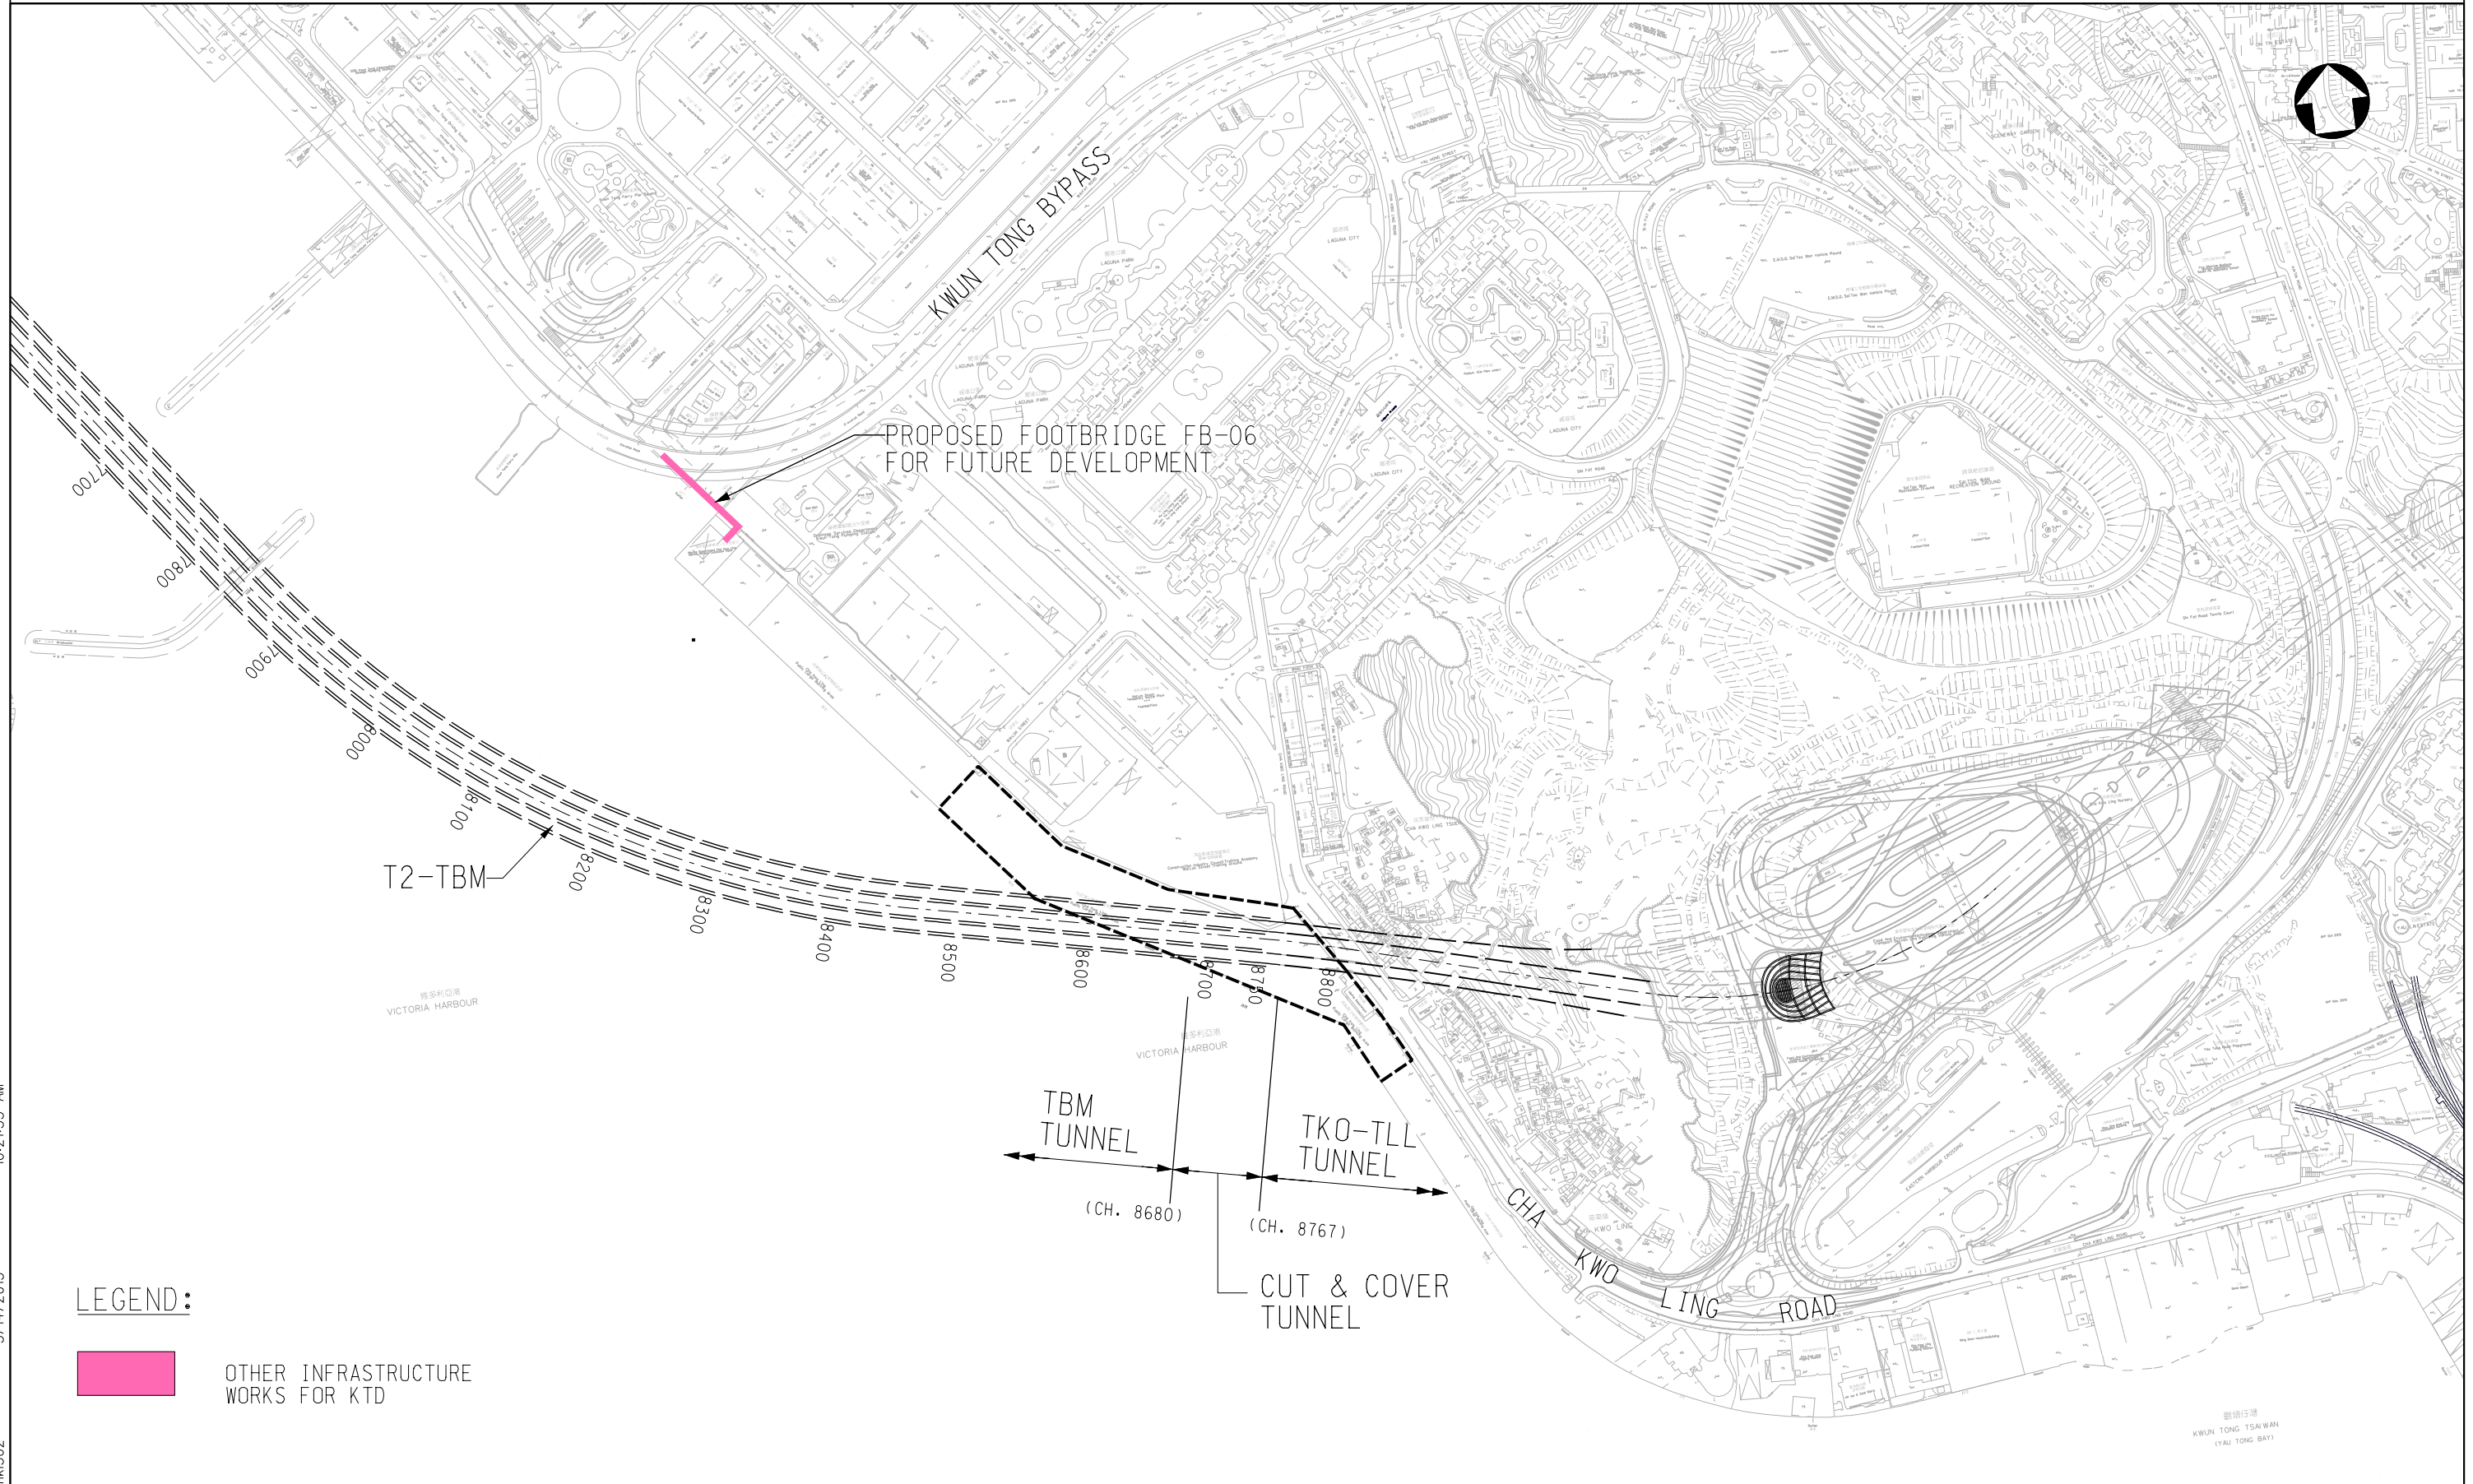

**LEGEND:**

 OTHER INFRASTRUCTURE WORKS FOR KTD

PRINTED BY: mlhk1562  
 3/14/2013 10:21:33 AM

Drawing title		Original Size	A3	Scale	1 : 5000	Date	JAN. 2013
OTHER INFRASTRUCTURE WORKS FOR KTD (SHEET 2 OF 2)		© Copyright reserved		File name	FIGURE 3.10b.dgn		
Rev.	Description	Date	Drawing No.		FIGURE 3.10b		Rev.
							-