


CAD FILE : K:\EB000560 Trunk Road T2 and Infrastructure at South Apron\F-Reports\superseded\Hyder input for EIA Text\TBM option\Figure\DGN\FIGURE 3.8a.dgn

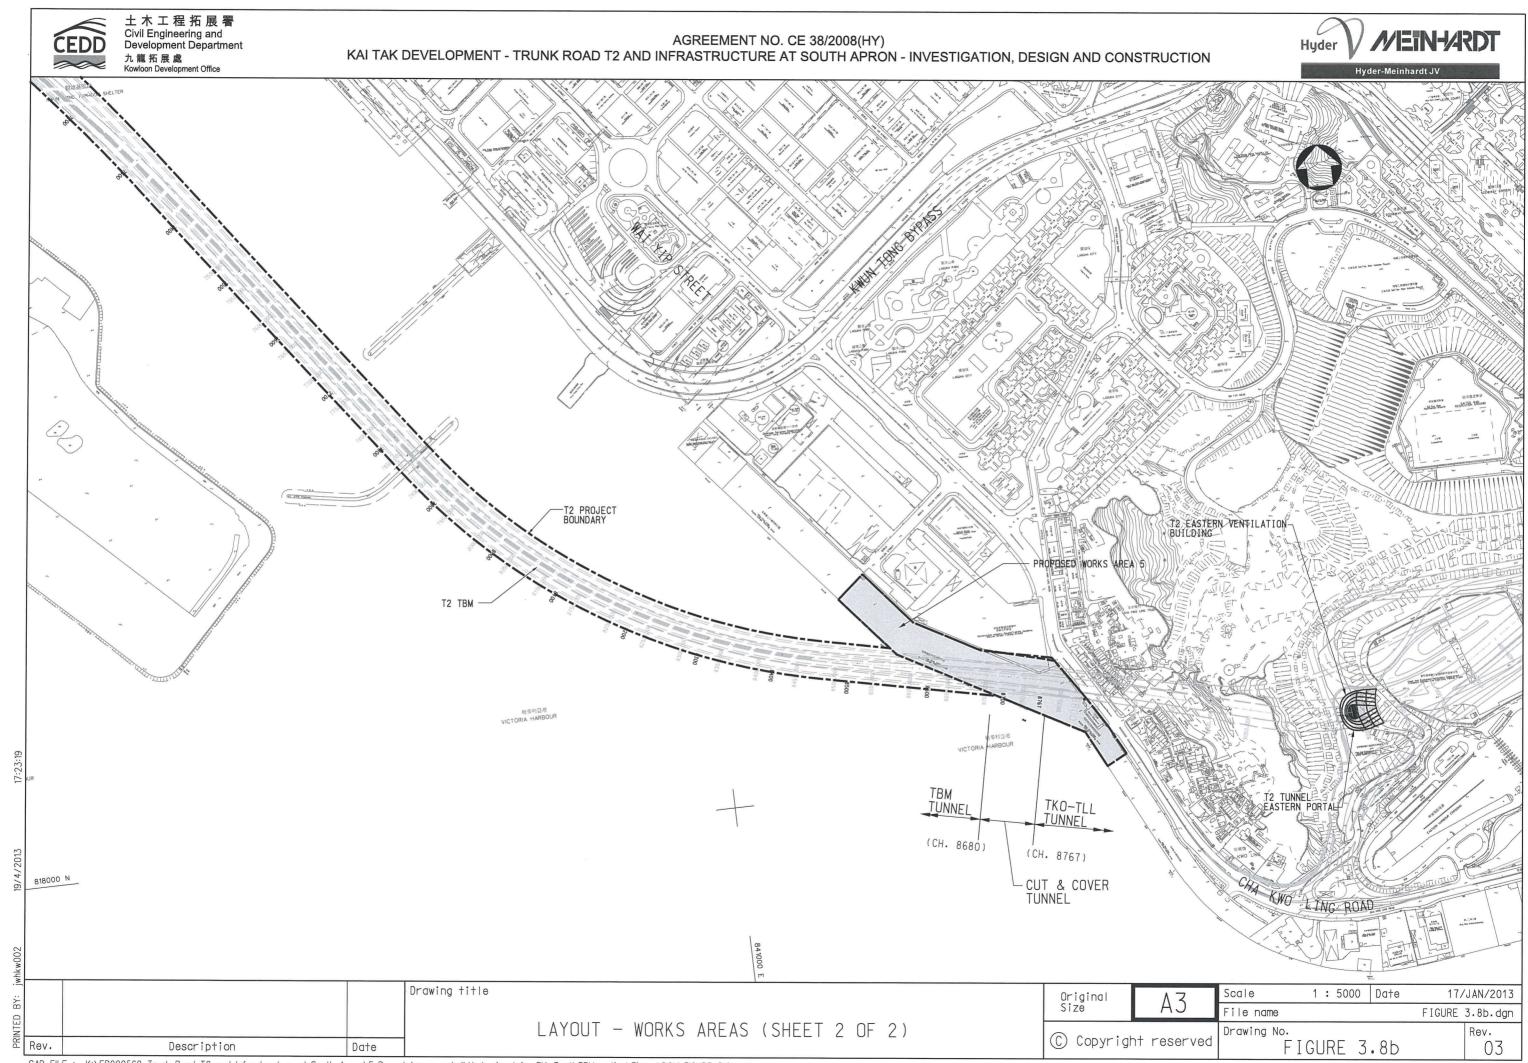

CAD FILE : K:\EB000560 Trunk Road T2 and Infrastructure at South Apron\F-Reports\superseded\Hyder input for EIA Text\TBM option\Figure\DGN\FIGURE 3.8b.dgn