


**LEGENDS:**


- PROJECT ALIGNMENT
- 300m WATER QUALITY ASSESSMENT AREA
- WATER CONTROL ZONE
  - ① EASTERN BUFFER WCZ
  - ② VICTORIA HARBOUR WCZ
  - ③ WESTERN BUFFER WCZ

**Production (kg/ha)**

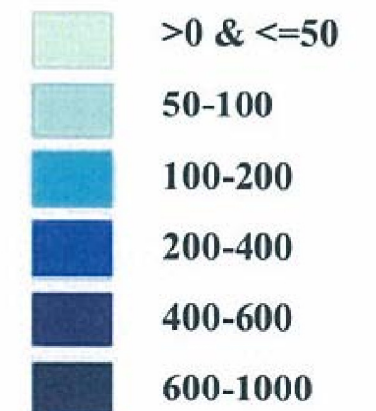

PLOT DRW: K:\91272 Further Study of Hiram's Highway\CAD\_ADMIN\A3\_colour.plt  
 PRINTED BY: cindykwok  
 17/6/2013 12:27:10

Drawing title		Original Size	<b>A3</b>	Scale	N.T.S.	Date	04/JAN/2013
DISTRIBUTION OF FISHERIES PRODUCTION (ADULT FISH)		© Copyright reserved		File name	Figure 8.1a.dgn		
Rev.	Description	Date	Drawing No.		FIGURE 8.1a		Rev.

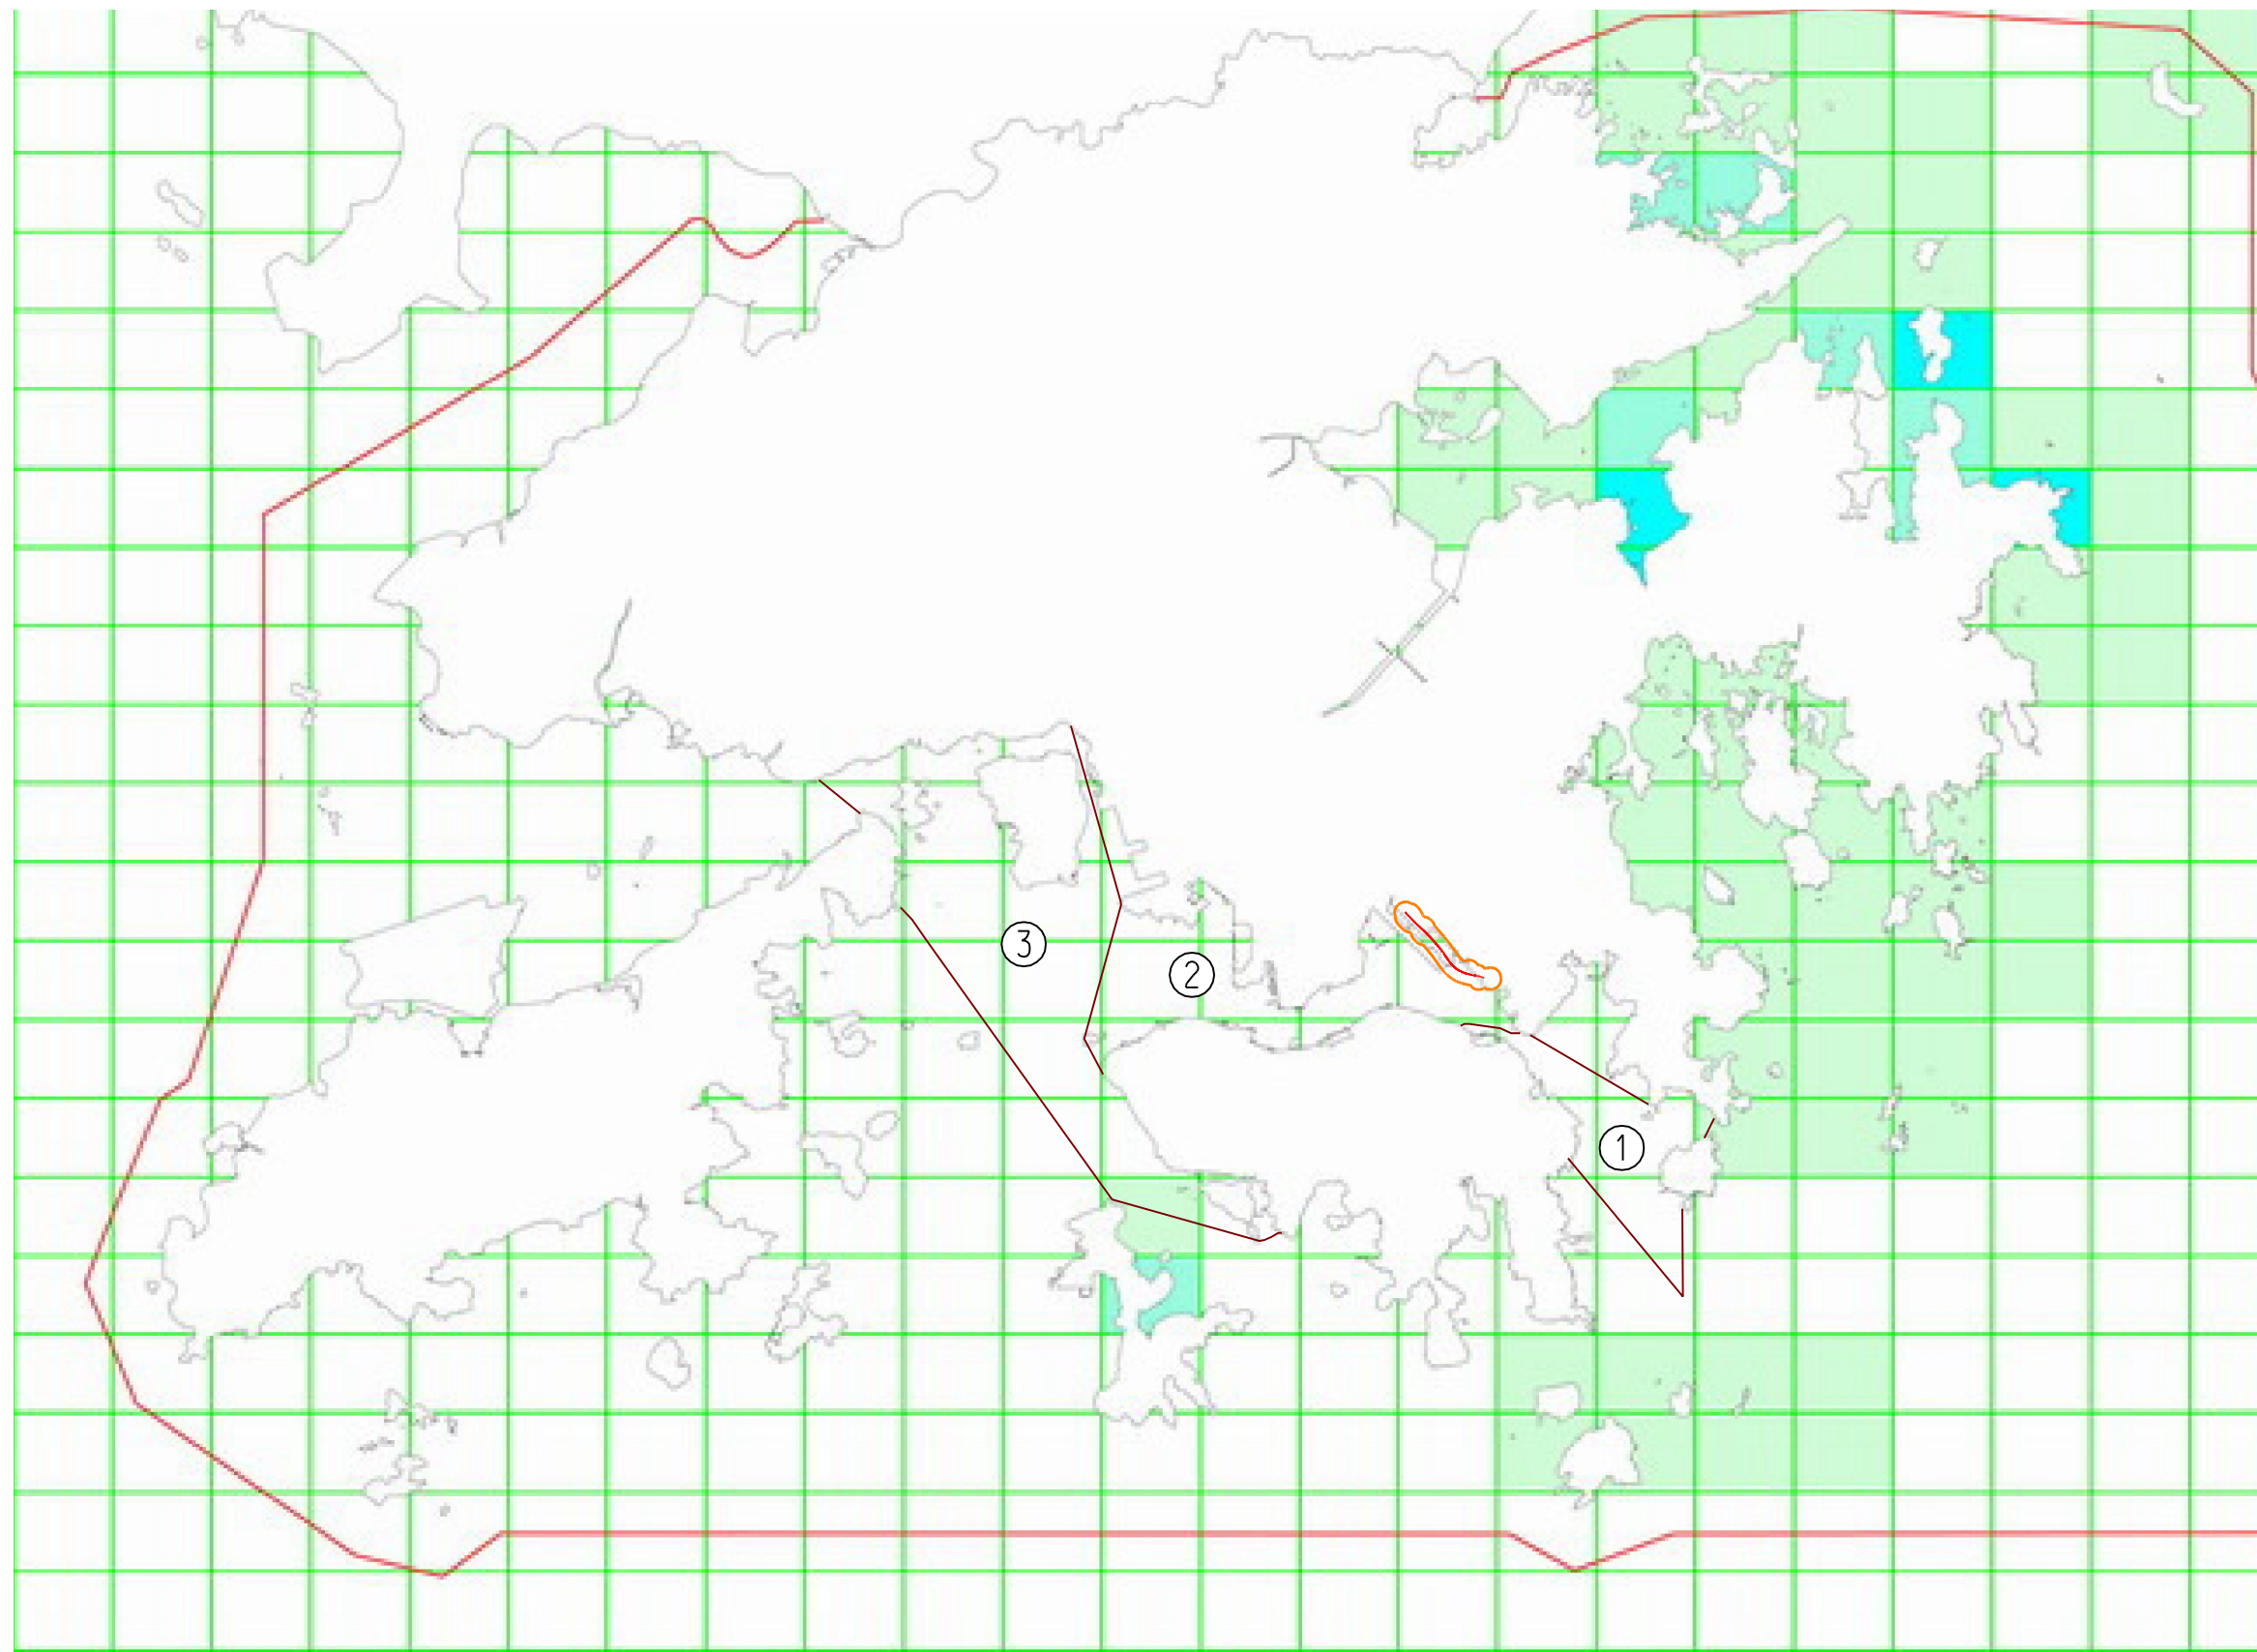

**LEGENDS:**

- PROJECT ALIGNMENT
- 300m WATER QUALITY ASSESSMENT AREA
- WATER CONTROL ZONE
  - ① EASTERN BUFFER WCZ
  - ② VICTORIA HARBOUR WCZ
  - ③ WESTERN BUFFER WCZ

**Density (tails/ha)**

- >0 & ≤50
- 50-100
- 100-500

PLOT.DRV: K:\91164 Trunk Road T2\Cad Admin\A3\_colour.plt  
 PRINTED BY: cindykwok  
 17/6/2013 12:30:37

	Drawing title	Original Size	<b>A3</b>	Scale	N.T.S.	Date	04/JAN/2013
	<b>DISTRIBUTION OF FISHERIES PRODUCTION (FISH FRY)</b>			File name		Figure 8.1b.dgn	
Rev.	Description	Date	© Copyright reserved		Drawing No.	<b>FIGURE 8.1b</b>	
						Rev. —	