

LEGENDS:


- PROJECT ALIGNMENT
- 300m WATER QUALITY ASSESSMENT AREA
- WATER CONTROL ZONE
 - ① EASTERN BUFFER WCZ
 - ② VICTORIA HARBOUR WCZ
 - ③ WESTERN BUFFER WCZ

Number of vessels

- >0 & <=10
- 10-50
- 50-100
- 100-400
- 400-700
- 700-1000

PLOT DRW: K:\91164 Trunk Road T2\Cad Admin\A3_colour.plt 14:09:50
 PRINTED BY: cindykwok

		Drawing title DISTRIBUTION OF FISHING OPERATIONS (VESSEL NOT EXCEEDING 15m IN LENGTH)	Original Size A3	Scale N.T.S.	Date 04/JAN/2013
			File name Figure 8.2a.dgn		
Rev. Description Date			Drawing No. FIGURE 8.2a		Rev. -

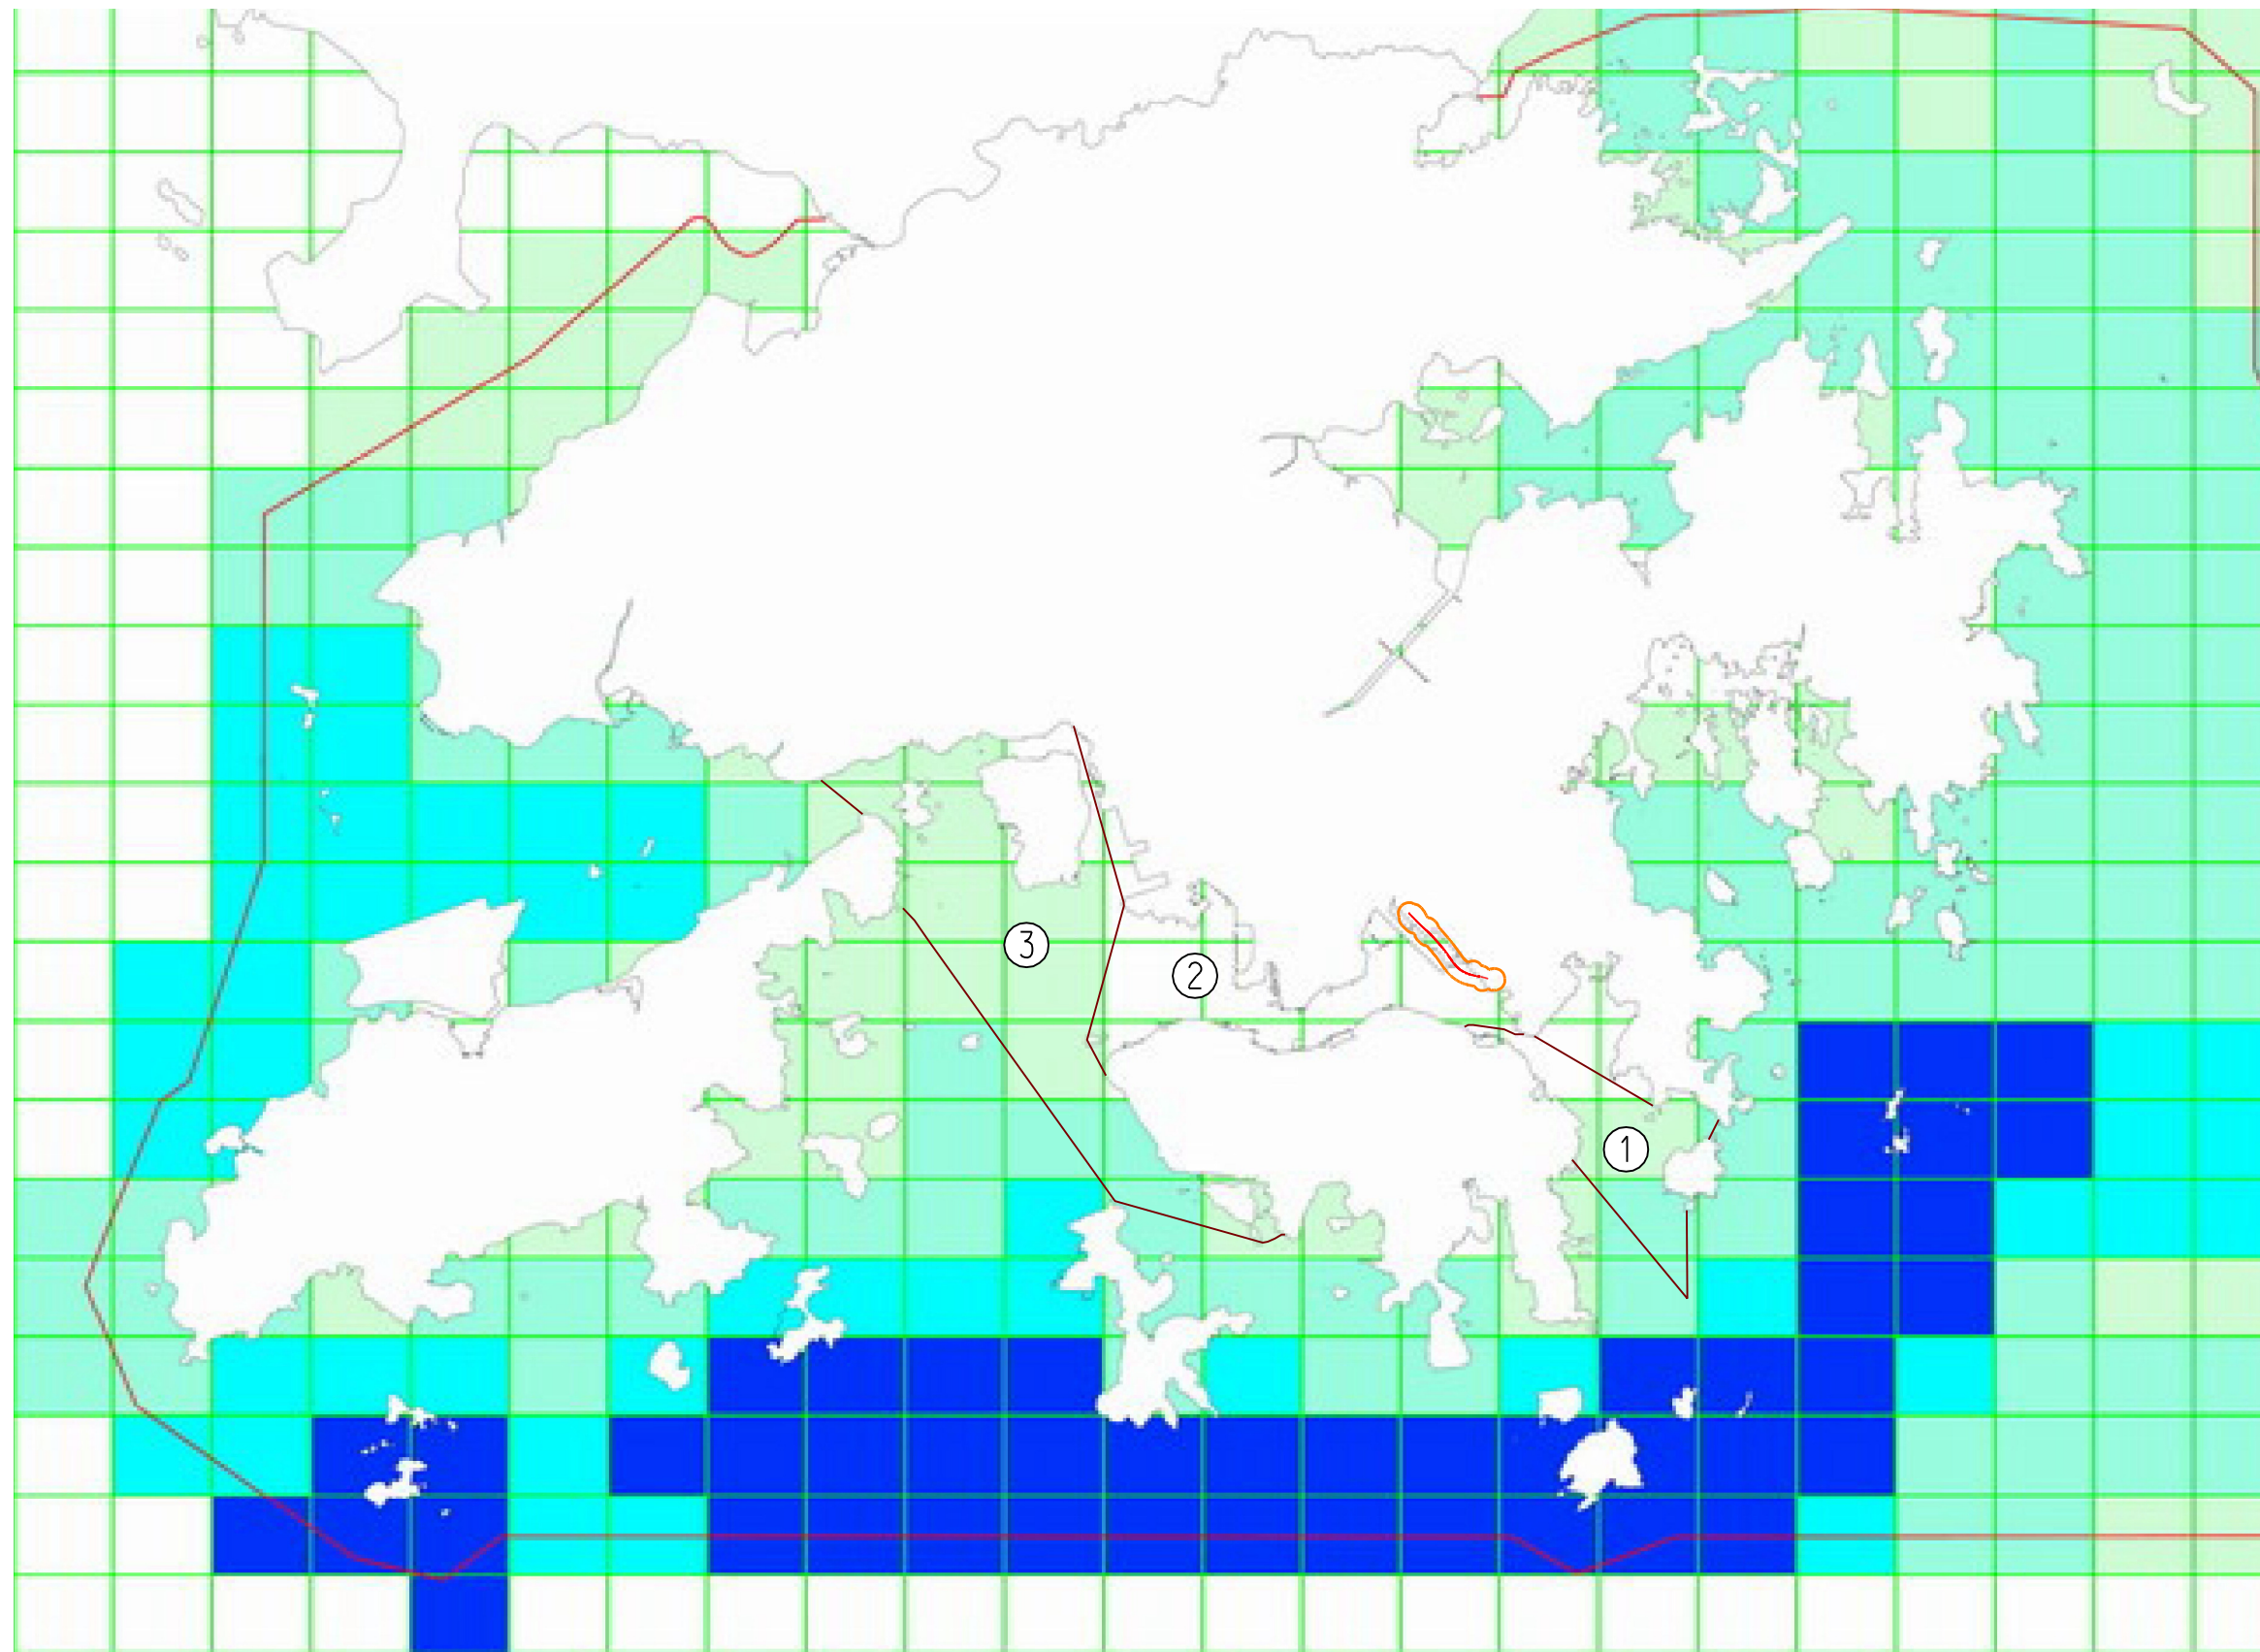

LEGENDS:

- PROJECT ALIGNMENT
- 300m WATER QUALITY ASSESSMENT AREA
- WATER CONTROL ZONE
 - ① EASTERN BUFFER WCZ
 - ② VICTORIA HARBOUR WCZ
 - ③ WESTERN BUFFER WCZ

Number of vessels

- >0 <=10
- 10-50
- 50-100
- 100-400
- 400-700
- 700-1000

PLOT.DRV: K:\91164 Trunk Road T2\Cad Admin\A3_colour.plt 14:08:58
 PRINTED BY: cindykwok

		Drawing title DISTRIBUTION OF FISHING OPERATIONS (VESSEL EXCEEDING 15m IN LENGTH)	Original Size A3	Scale N.T.S.	Date 04/JAN/2013
			File name Figure 8.2b.dgn		
			Drawing No. FIGURE 8.2b		Rev. -
			© Copyright reserved		
Rev.	Description	Date			