


LEGEND:



- OCCUPATIONAL
- RECREATIONAL
- RESIDENTIAL
- TRAVELLING
- GOVERNMENT/INSTITUTIONAL/COMMUNITY
- PROPOSED AT GRADE ROAD
- PROPOSED DEPRESSED ROAD
- T2 WORKS CONSTRUCTION WORKS LIMITS
- 100m OFFSET BOUNDARY FOR T2
- ZONE OF VISUAL INFLUENCE WESTERN WORKS ZVI CONSTRUCTION PHASE
- ZONE OF VISUAL INFLUENCE EASTERN WORKS ZVI CONSTRUCTION PHASE
- VENTILATION BUILDING
- TUNNEL PORTAL AND REFUSE COLLECTION POINT

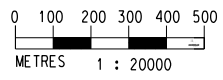

PRINTED BY: \$USERS\$
 \$DATES\$
 \$TIMES\$

		Drawing title VISUALLY SENSITIVE RECEIVERS PLAN: CONSTRUCTION PHASE (SHEET 1 OF 8)	Original Size A3	Scale 1:20000	Date 14/JUNE/2013
Rev.	Description	Date	File name Figure 9.14.dgn		Rev.
			Drawing No. Figure 9.14		Rev. B

- LEGEND:**
- OCCUPATIONAL
 - RECREATIONAL
 - RESIDENTIAL
 - TRAVELLING
 - GOVERNMENT/INSTITUTIONAL/COMMUNITY
 - PROPOSED AT GRADE ROAD
 - PROPOSED DEPRESSED ROAD
 - T2 WORKS CONSTRUCTION WORKS LIMITS
 - 100m OFFSET BOUNDARY FOR T2
 - ZONE OF VISUAL INFLUENCE WESTERN WORKS ZVI CONSTRUCTION PHASE
 - ZONE OF VISUAL INFLUENCE EASTERN WORKS ZVI CONSTRUCTION PHASE
 - VENTILATION BUILDING
 - TUNNEL PORTAL AND REFUSE COLLECTION POINT

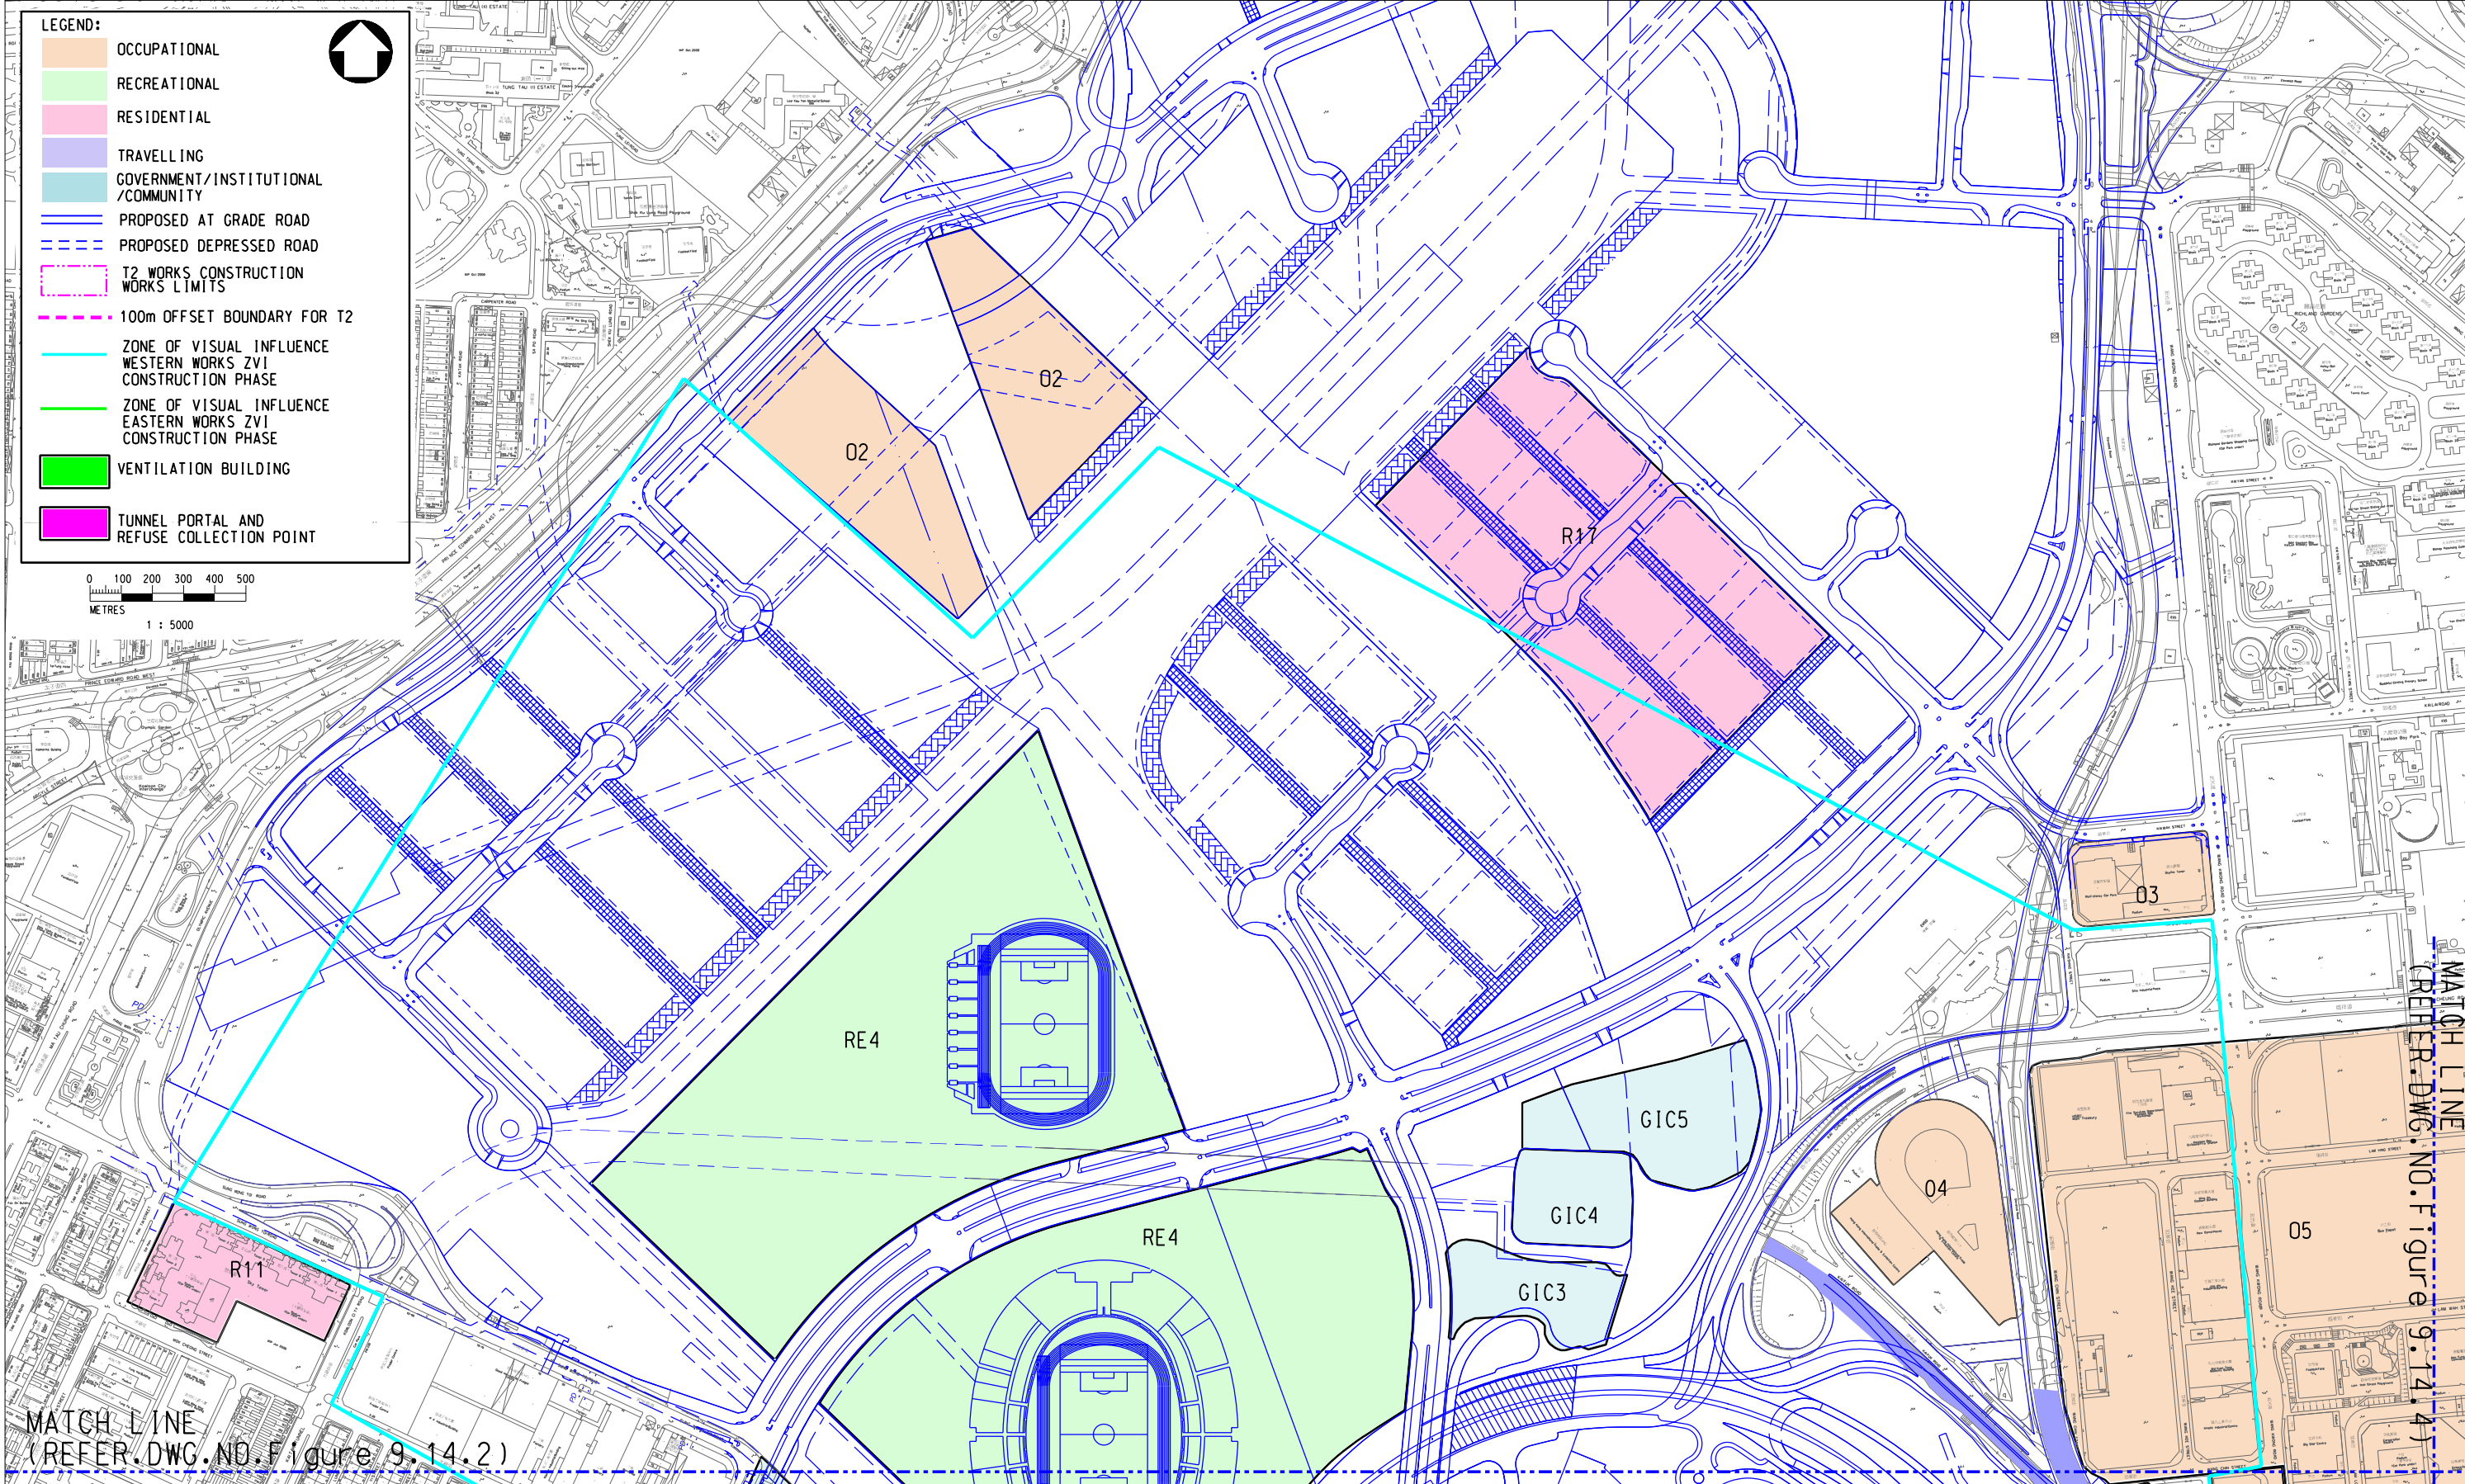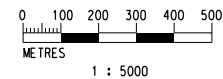


PRINTED BY: \$USERS\$
 \$DATES\$
 \$TIMES\$

MATCH LINE
 (REFER. DWG. NO. Figure 9.14.2)

MATCH LINE
 (REFER. DWG. NO. Figure 9.14.4)

Drawing title		Original Size	Scale	Date
VISUALLY SENSITIVE RECEIVERS PLAN: CONSTRUCTION PHASE (SHEET 2 OF 8)		A3	1:5000	14/JUNE/2013
		© Copyright reserved	Drawing No.	Rev.
		Figure 9.14.1		D

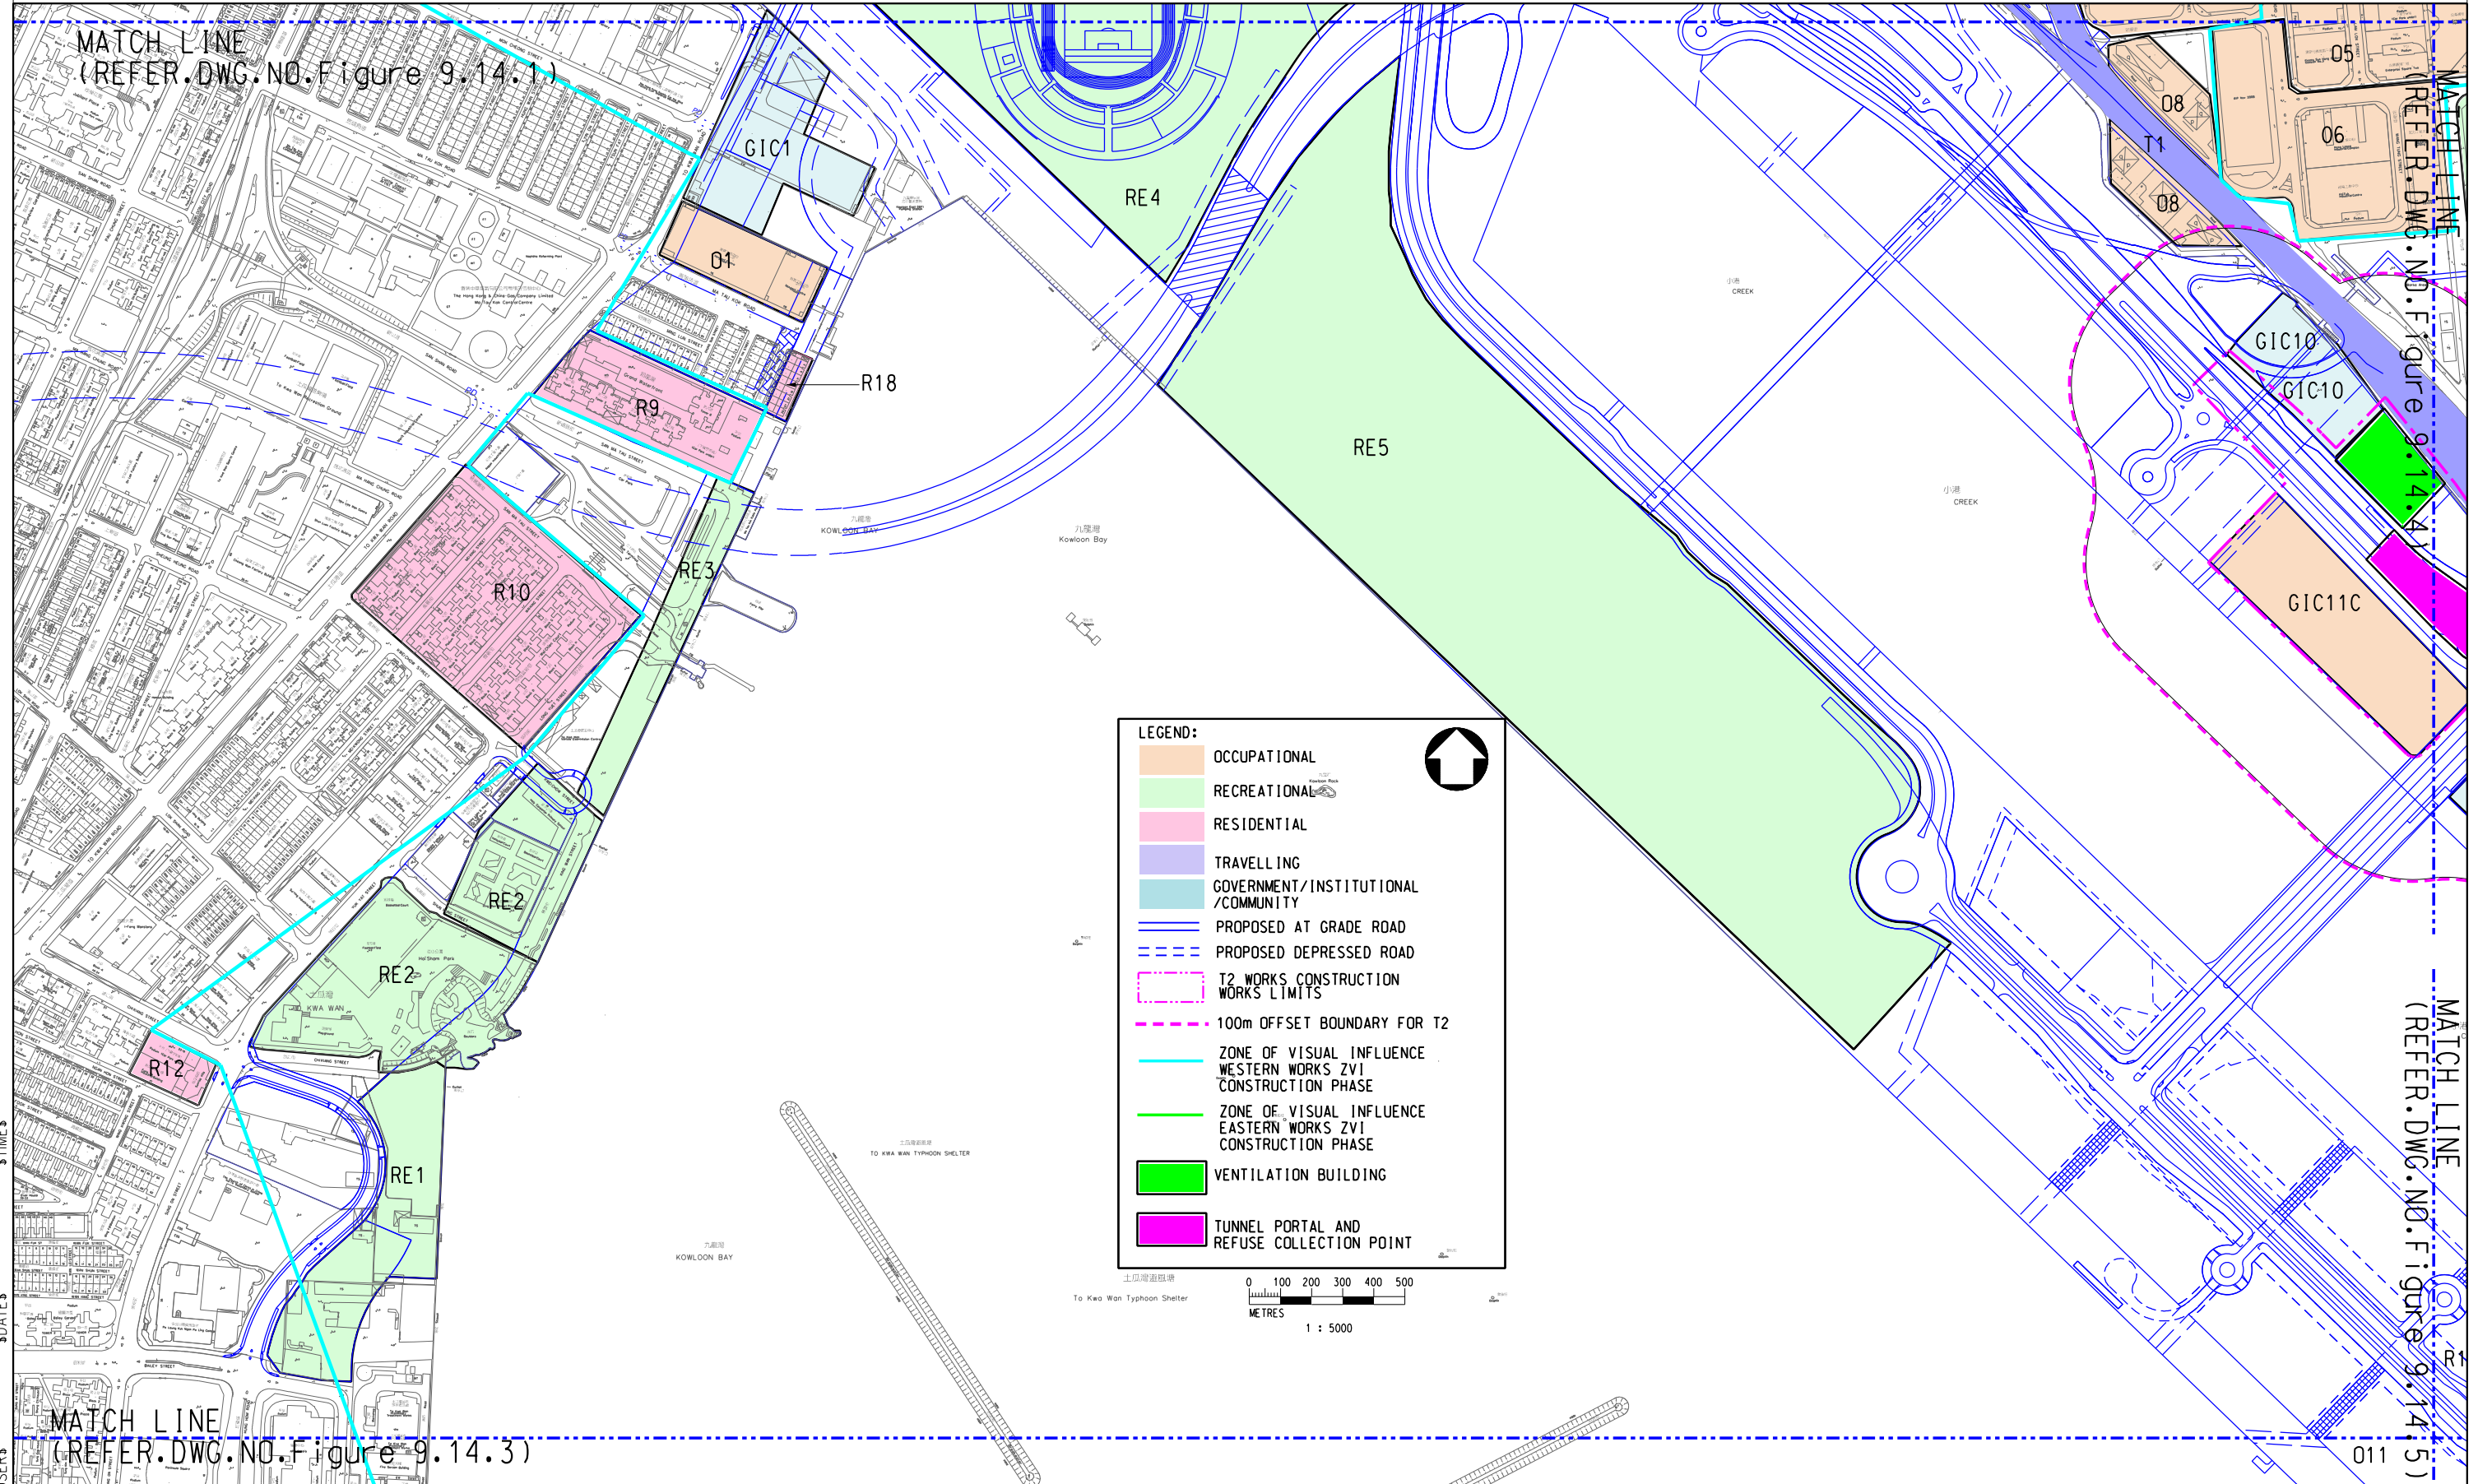


PRINTED BY: \$USERS\$
 \$DATES\$
 \$TIMES\$

Rev.	Description	Date

Drawing title
**VISUALLY SENSITIVE RECEIVERS PLAN:
 CONSTRUCTION PHASE
 (SHEET 3 OF 8)**

Original Size	A3	Scale	1:5000	Date	14/JUNE/2013
© Copyright reserved		File name	Figure 9.14.2.dgn		
		Drawing No.	Figure 9.14.2		Rev.
				D	

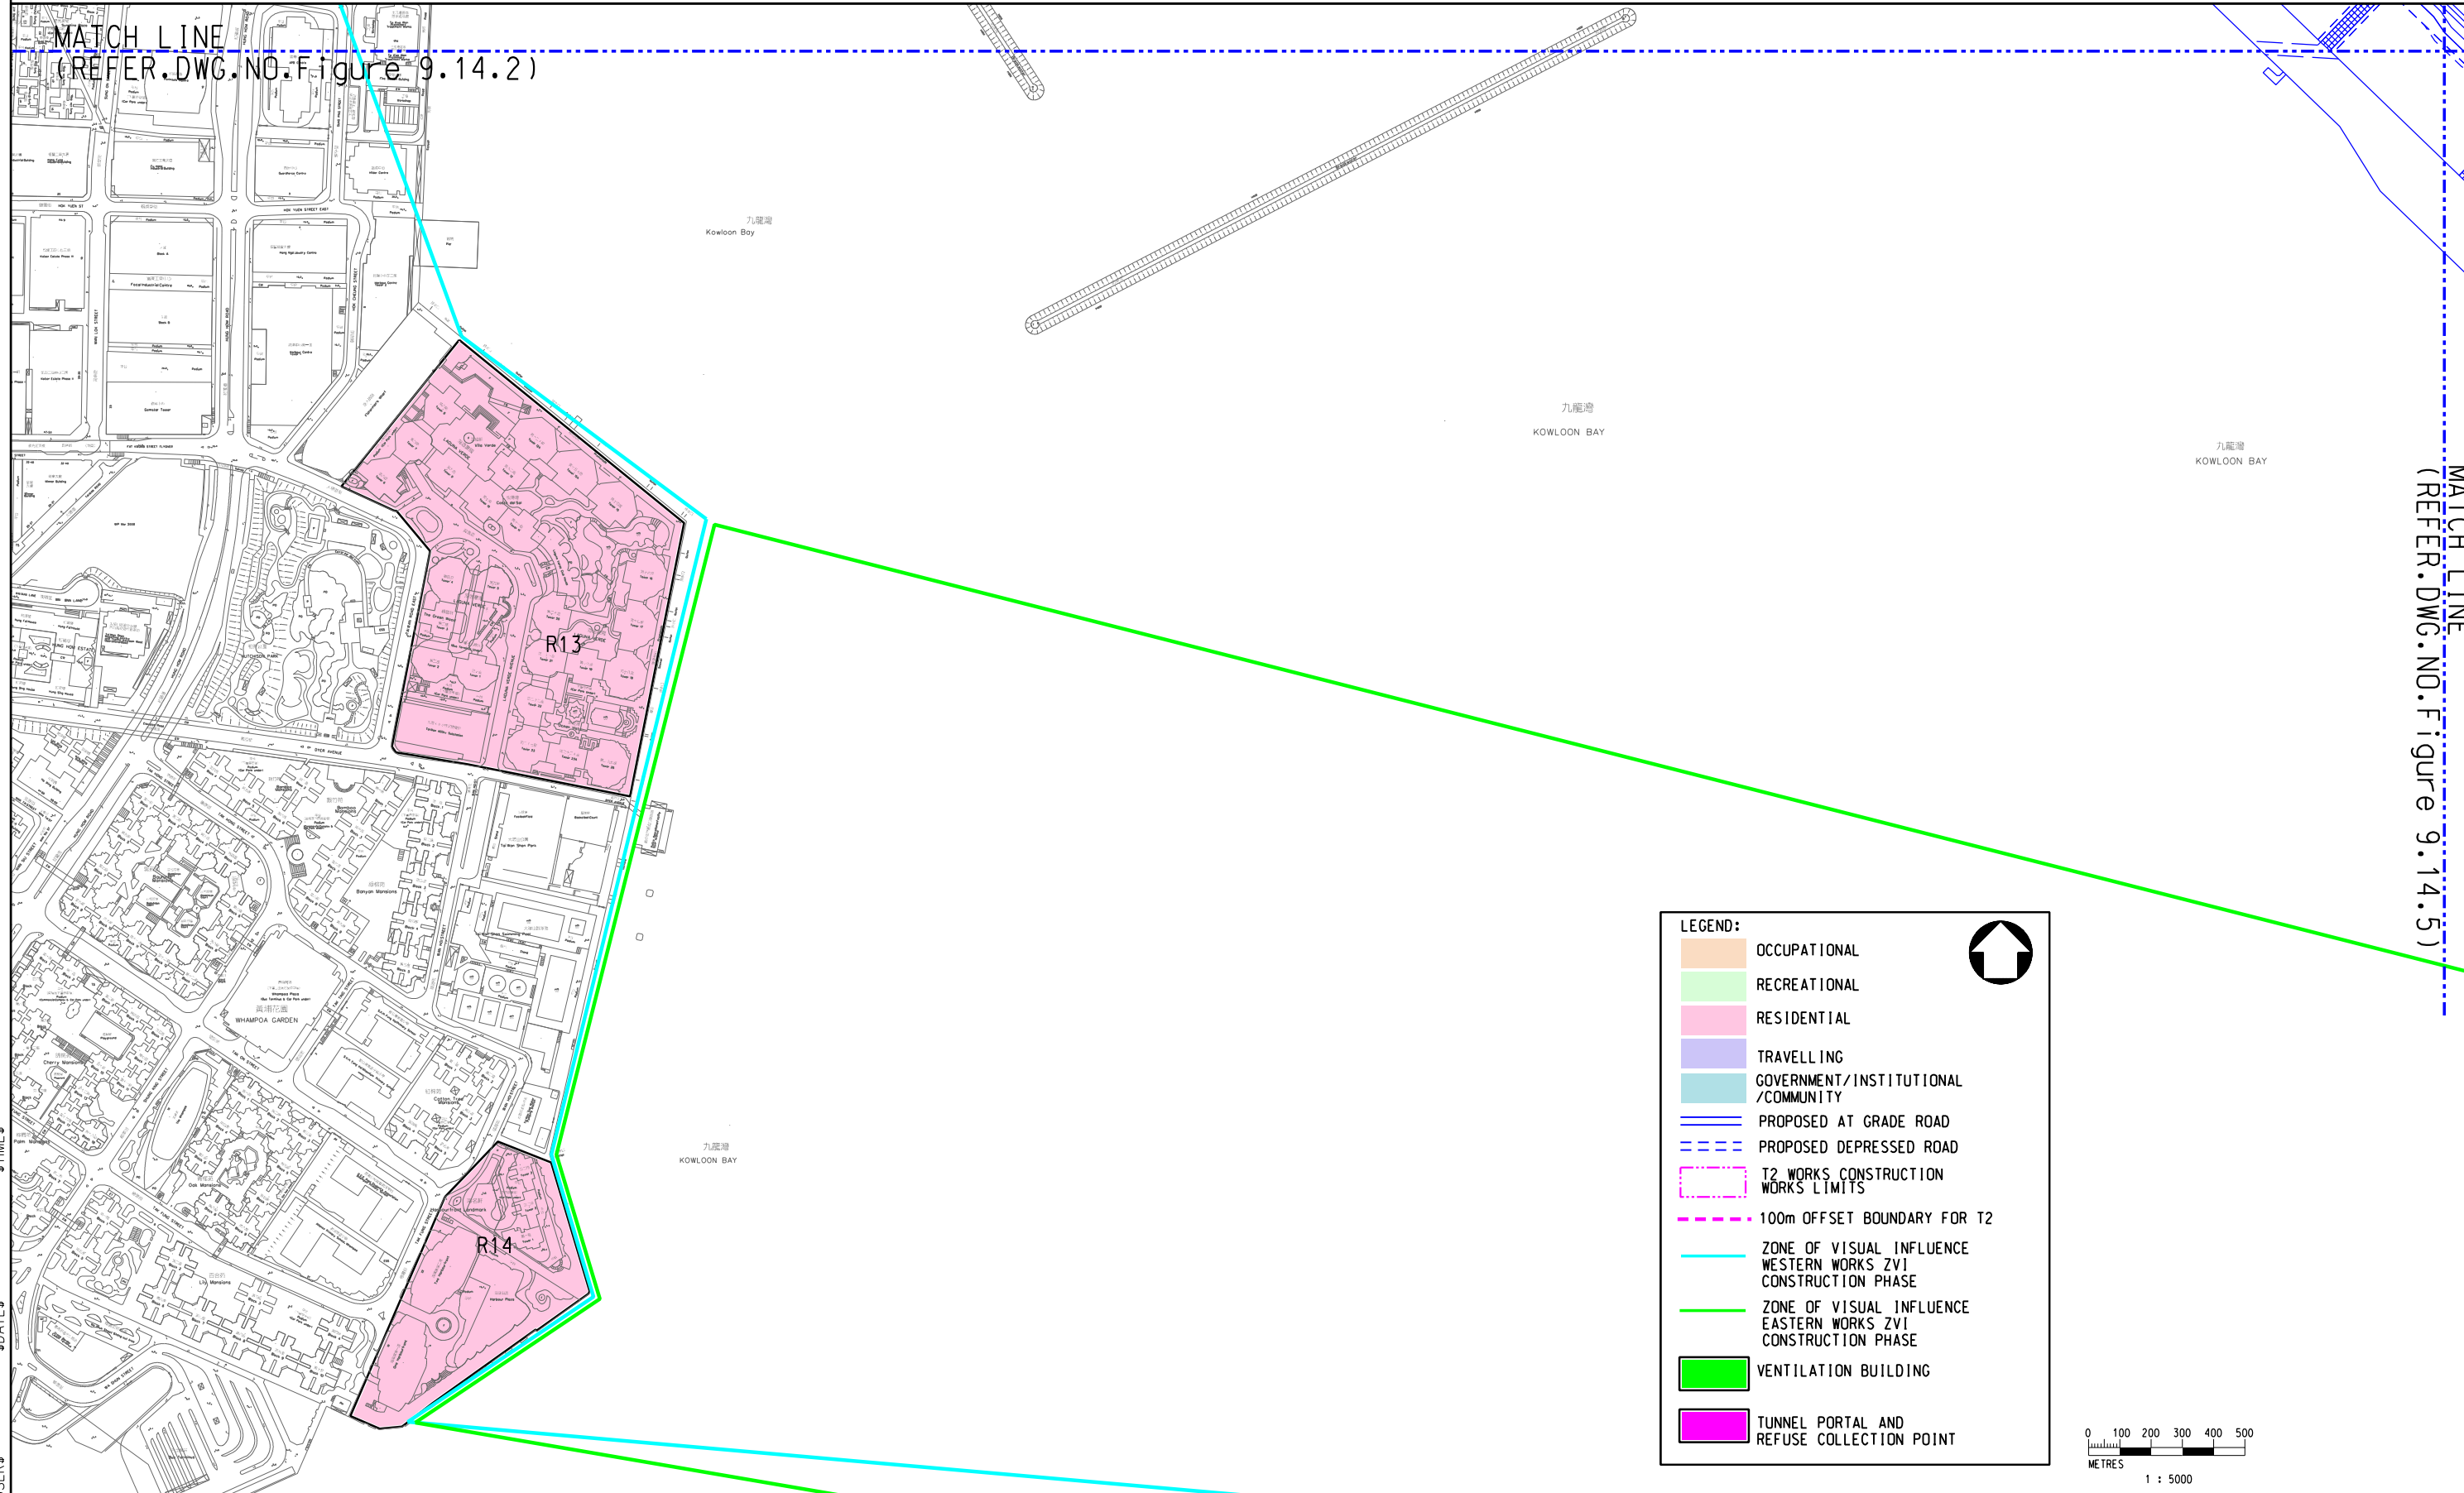


PRINTED BY: \$USERS\$
 \$DATES\$
 \$TIMES\$

Drawing title		Original Size	Scale	Date
VISUALLY SENSITIVE RECEIVERS PLAN: CONSTRUCTION PHASE (SHEET 4 OF 8)		A3	1:5000	14/JUNE/2013
			File name	
Rev.	Description	Date	Drawing No.	
			Figure 9.14.3	
			Rev.	E



LEGEND:

- OCCUPATIONAL
- RECREATIONAL
- RESIDENTIAL
- TRAVELLING
- GOVERNMENT/INSTITUTIONAL/COMMUNITY
- PROPOSED AT GRADE ROAD
- PROPOSED DEPRESSED ROAD
- T2 WORKS CONSTRUCTION WORKS LIMITS
- 100m OFFSET BOUNDARY FOR T2
- ZONE OF VISUAL INFLUENCE WESTERN WORKS ZVI CONSTRUCTION PHASE
- ZONE OF VISUAL INFLUENCE EASTERN WORKS ZVI CONSTRUCTION PHASE
- VENTILATION BUILDING
- TUNNEL PORTAL AND REFUSE COLLECTION POINT

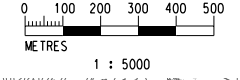

PRINTED BY: \$USERS\$

DATES


\$TIMES\$

MATCH LINE (REFER. DWG. NO. Figure 9.14.1)

MATCH LINE (REFER. DWG. NO. Figure 9.14.2)

MATCH LINE (REFER. DWG. NO. Figure 9.14.5)

	Drawing title	VISUALLY SENSITIVE RECEIVERS PLAN: CONSTRUCTION PHASE (SHEET 5 OF 8)	Original Size	A3	Scale	1:5000	Date	14/JUNE/2013
Rev.	Description	Date	© Copyright reserved		Drawing No.	Figure 9.14.4		Rev.
								D

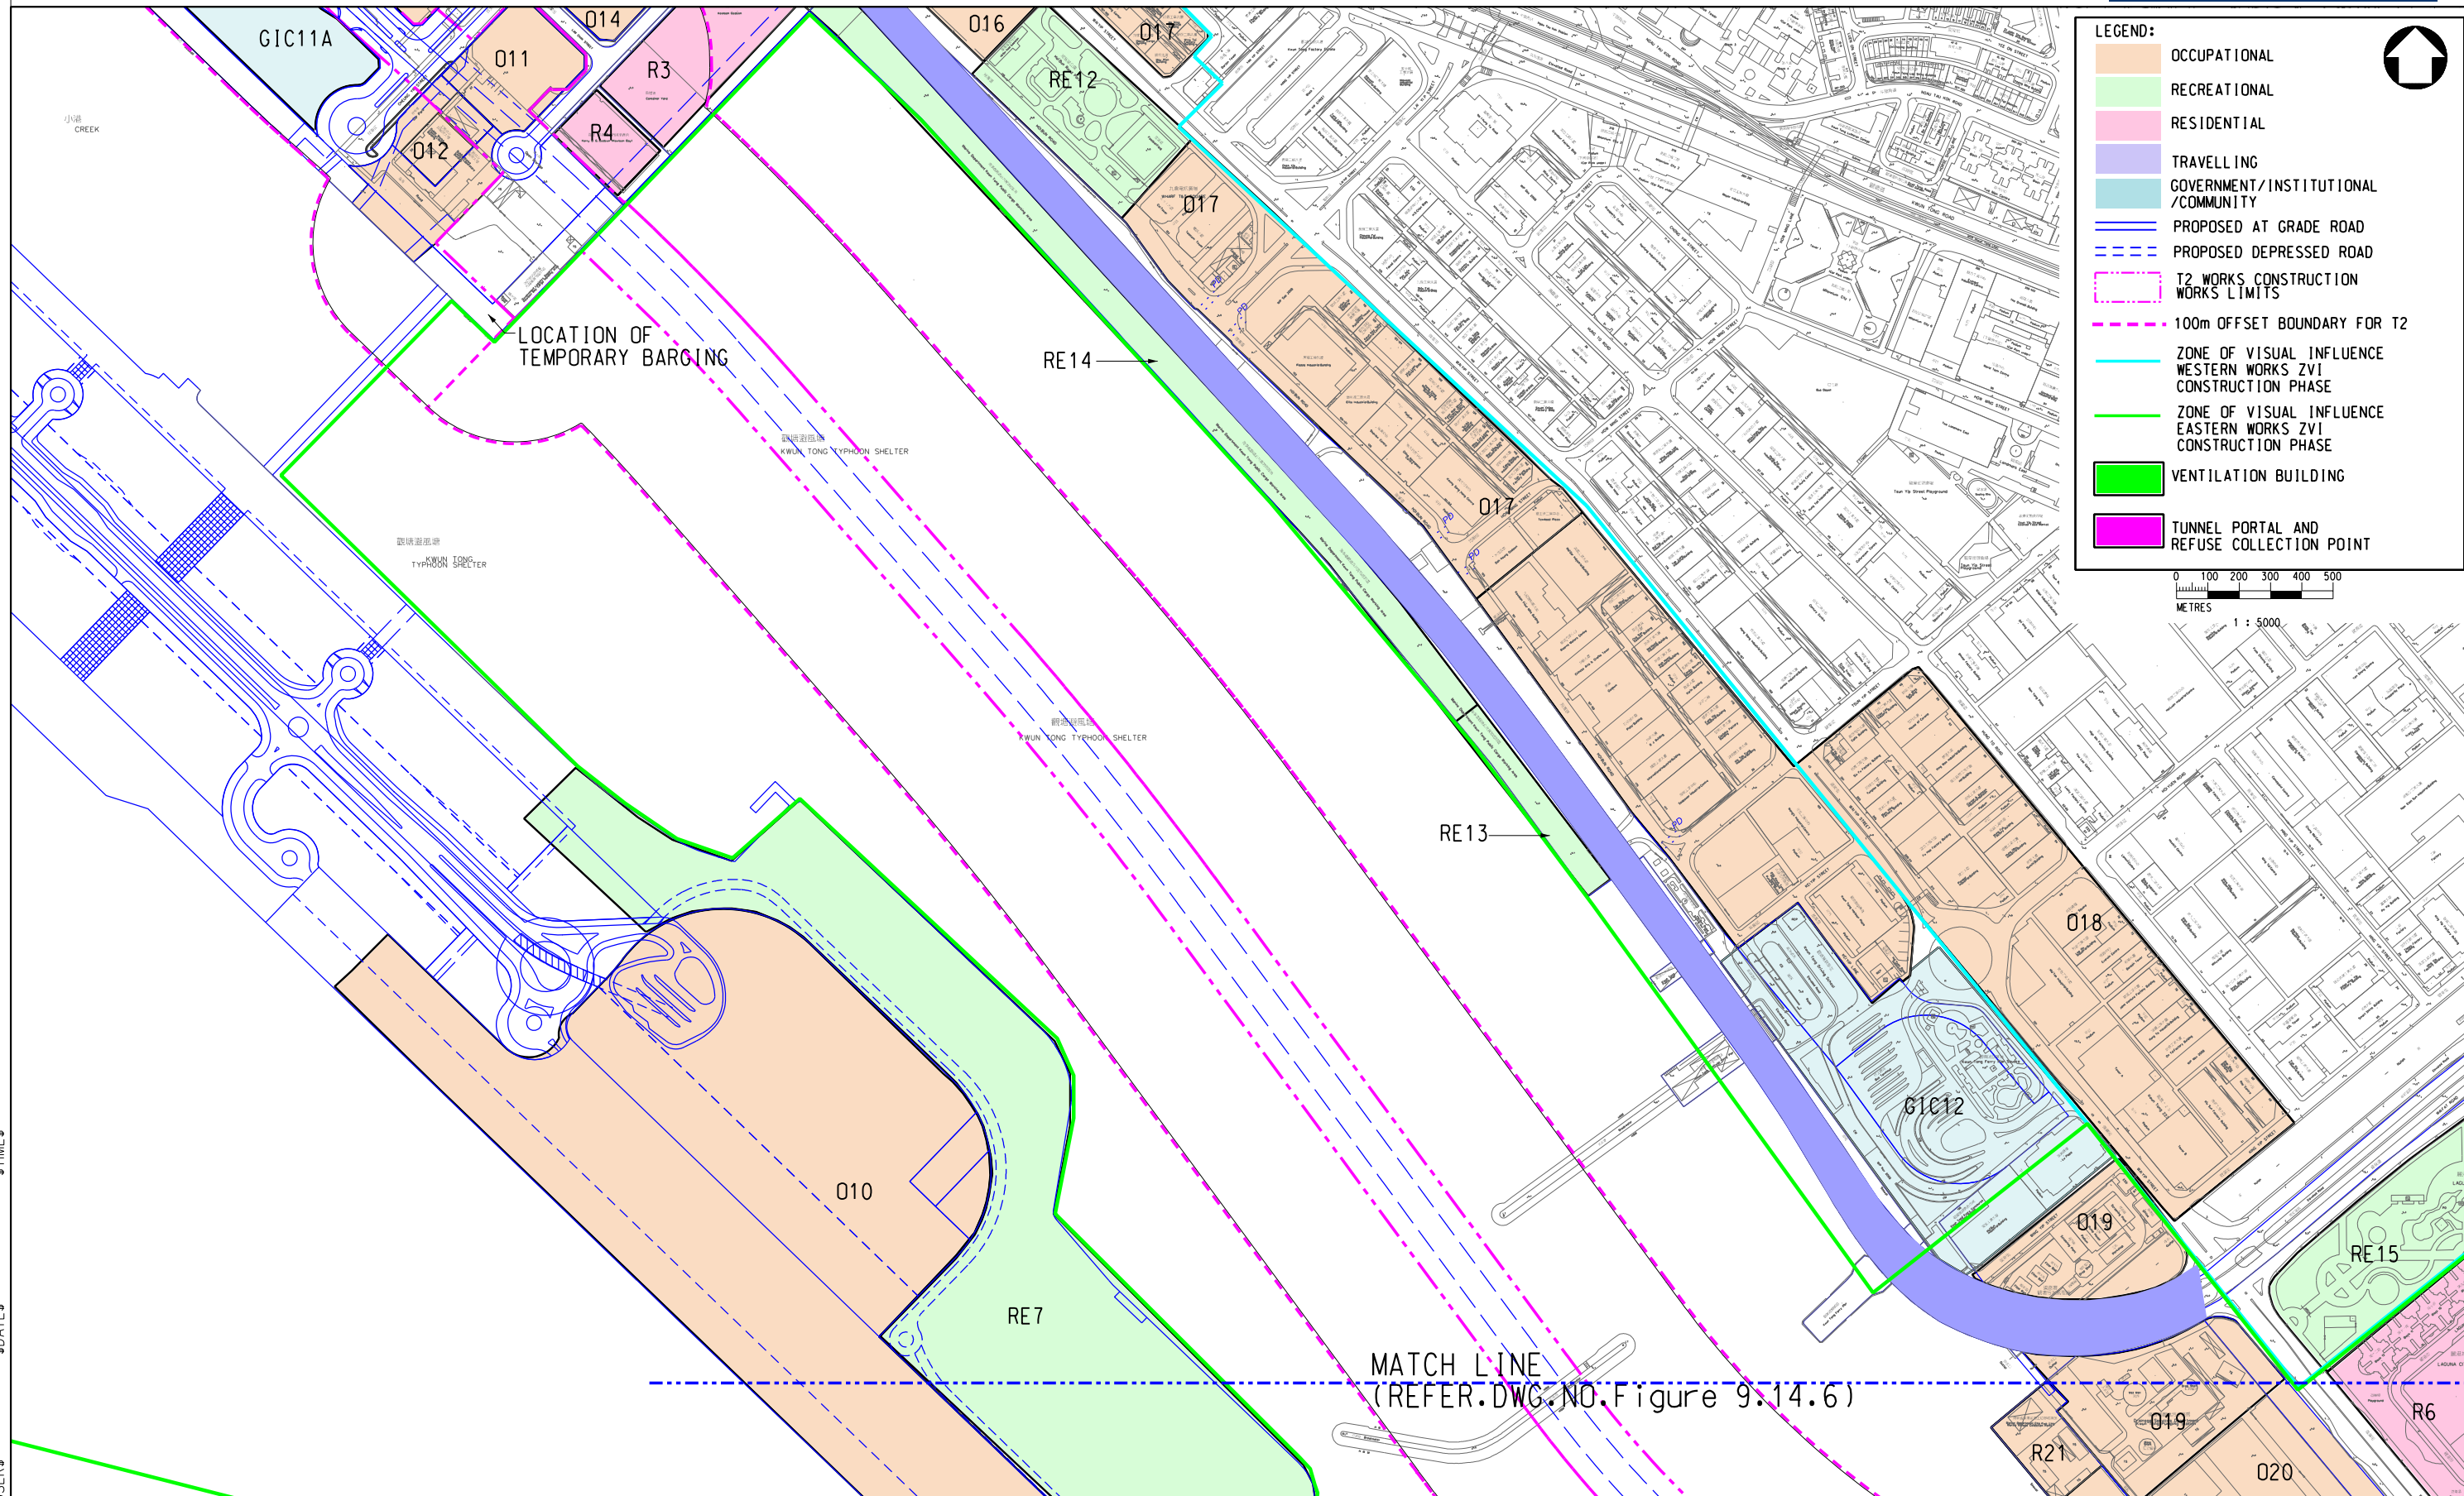

LEGEND:

- OCCUPATIONAL
- RECREATIONAL
- RESIDENTIAL
- TRAVELLING
- GOVERNMENT/INSTITUTIONAL /COMMUNITY
- PROPOSED AT GRADE ROAD
- PROPOSED DEPRESSED ROAD
- T2 WORKS CONSTRUCTION WORKS LIMITS
- 100m OFFSET BOUNDARY FOR T2
- ZONE OF VISUAL INFLUENCE WESTERN WORKS ZVI CONSTRUCTION PHASE
- ZONE OF VISUAL INFLUENCE EASTERN WORKS ZVI CONSTRUCTION PHASE
- VENTILATION BUILDING
- TUNNEL PORTAL AND REFUSE COLLECTION POINT

0 100 200 300 400 500
METRES
1 : 5000


PRINTED BY: \$USERS\$ \$DATES\$ \$TIMES\$

Rev.	Description	Date

Drawing title
**VISUALLY SENSITIVE RECEIVERS PLAN:
CONSTRUCTION PHASE
(SHEET 6 OF 8)**


Original Size
A3
© Copyright reserved

Scale 1:5000 Date 14/JUNE/2013
File name Figure 9 14 5.dgn
Drawing No. Figure 9.14.5 Rev. D

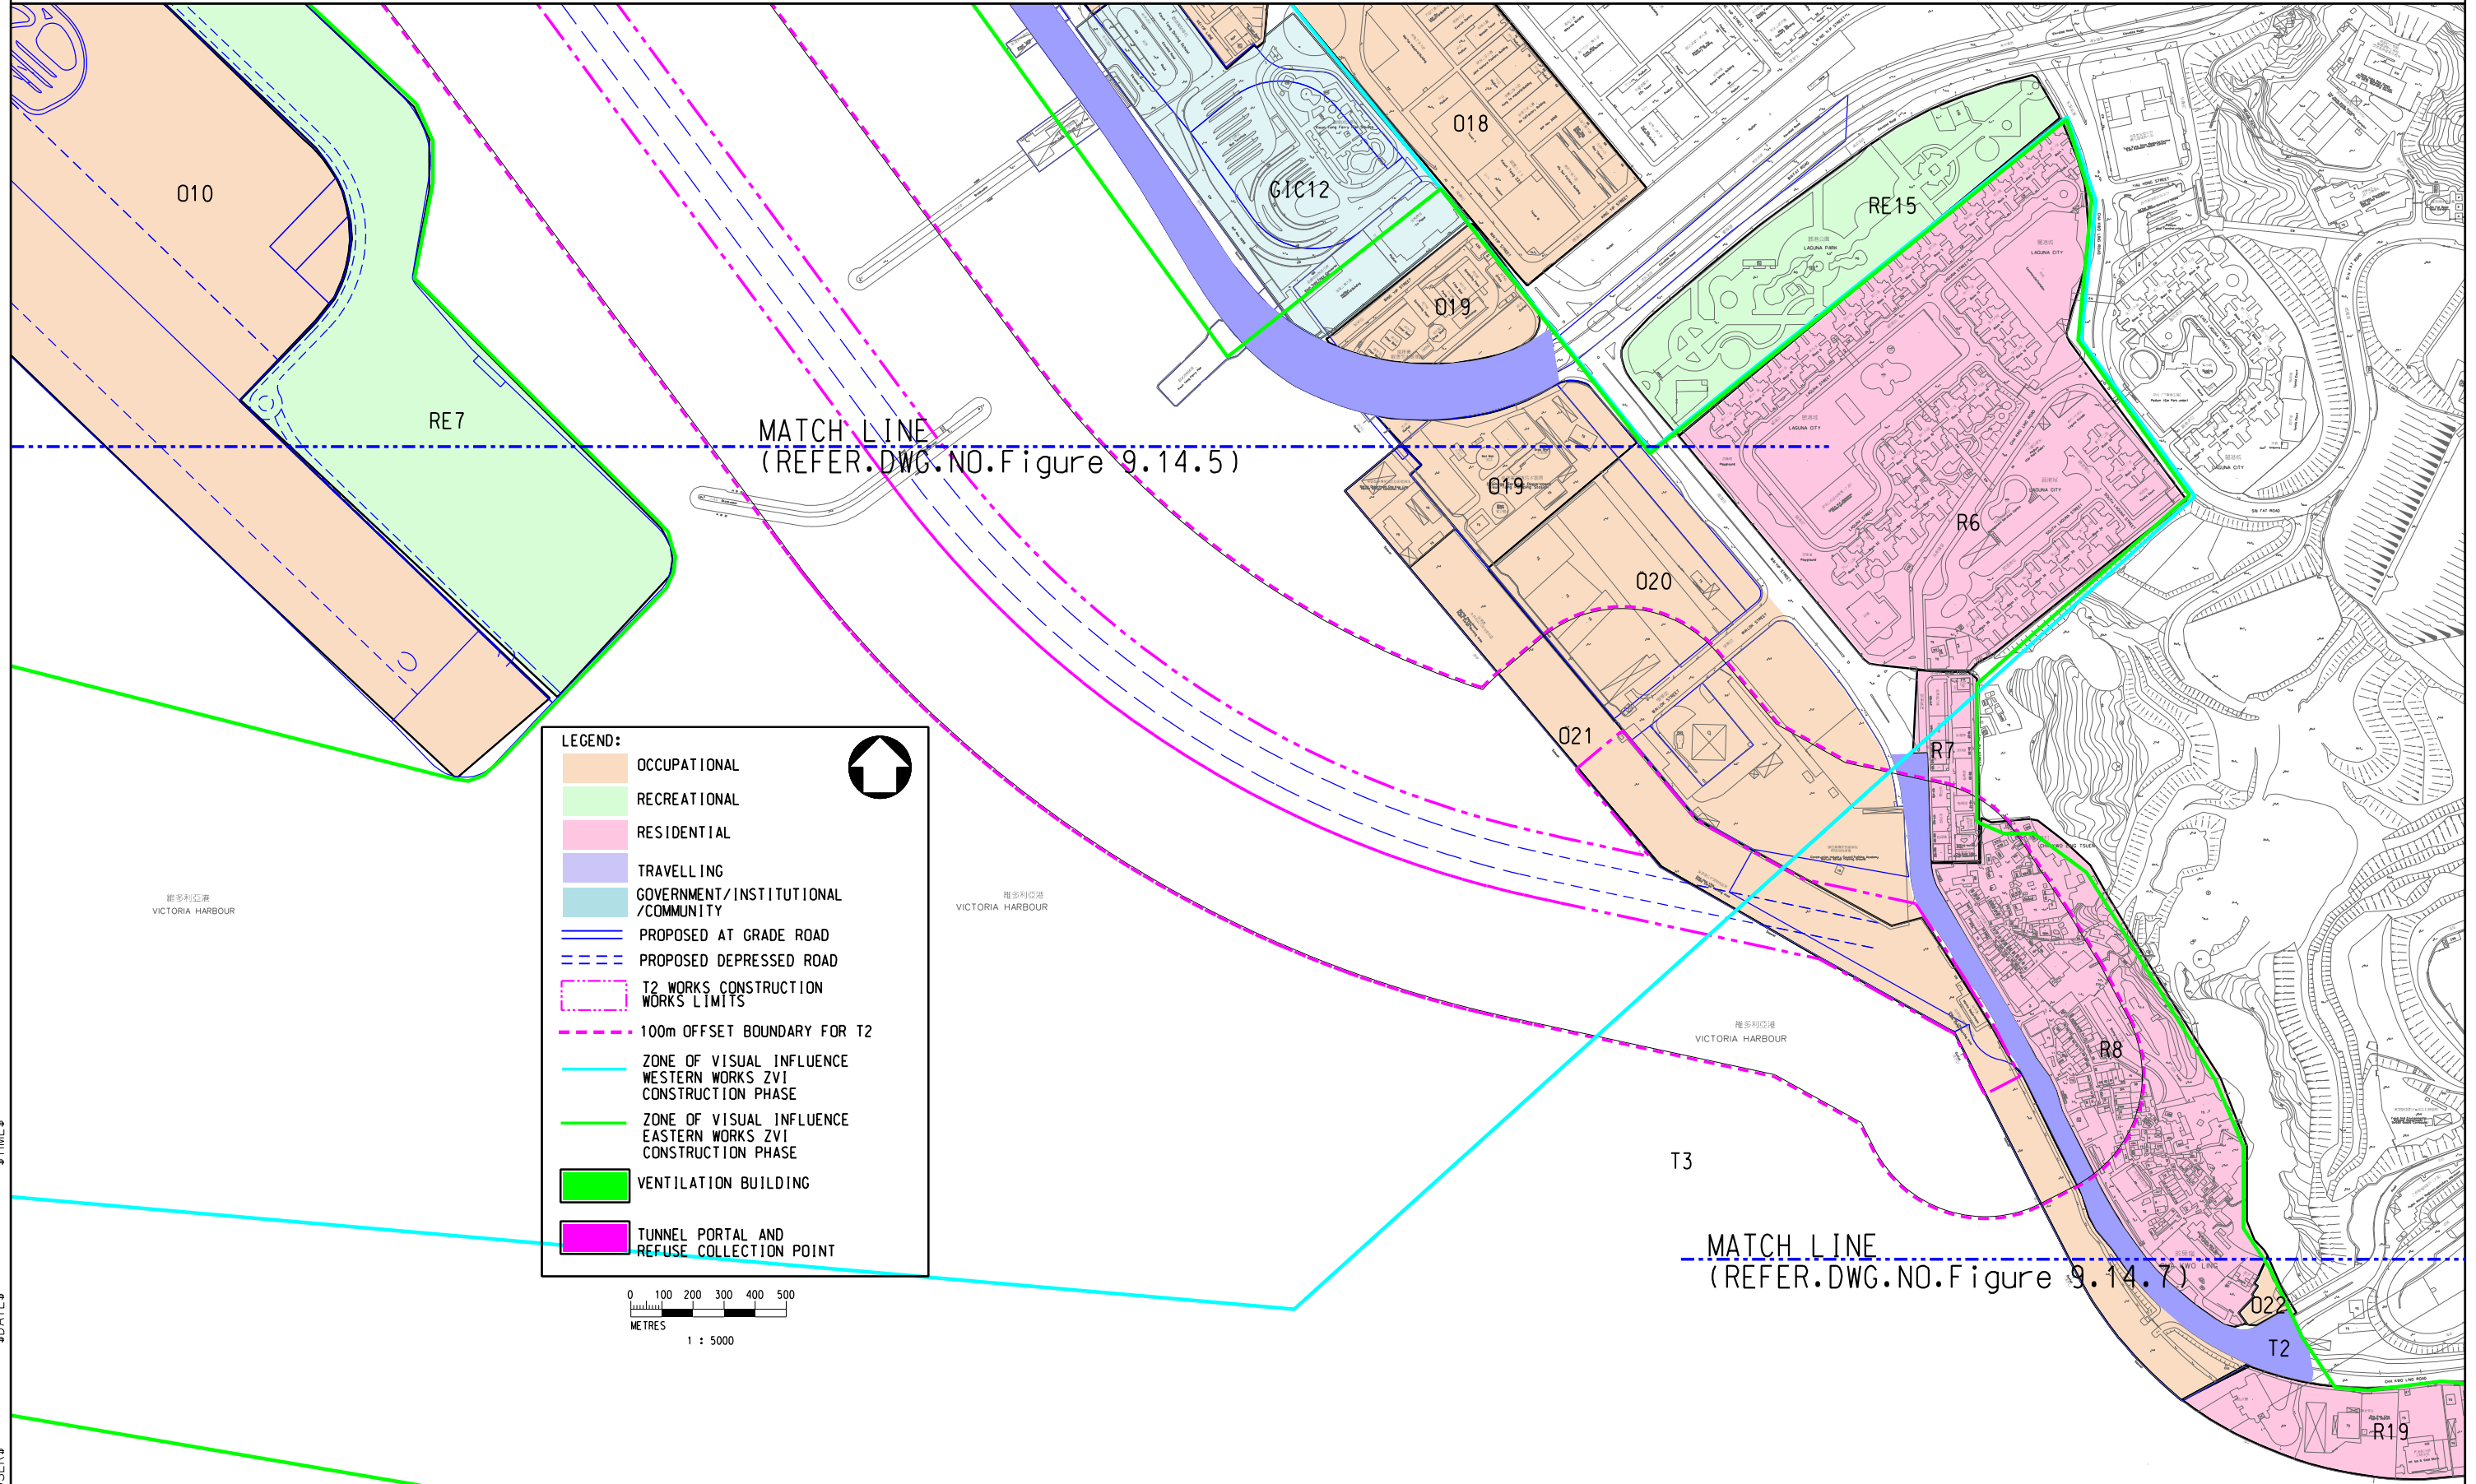

LEGEND:

- OCCUPATIONAL
- RECREATIONAL
- RESIDENTIAL
- TRAVELLING
- GOVERNMENT/INSTITUTIONAL/COMMUNITY
- PROPOSED AT GRADE ROAD
- PROPOSED DEPRESSED ROAD
- T2 WORKS CONSTRUCTION WORKS LIMITS
- 100m OFFSET BOUNDARY FOR T2
- ZONE OF VISUAL INFLUENCE WESTERN WORKS ZVI CONSTRUCTION PHASE
- ZONE OF VISUAL INFLUENCE EASTERN WORKS ZVI CONSTRUCTION PHASE
- VENTILATION BUILDING
- TUNNEL PORTAL AND REFUSE COLLECTION POINT

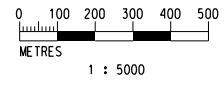


PRINTED BY: \$USERS\$
 \$DATES\$
 \$TIMES\$

Rev.	Description	Date

Drawing title
**VISUALLY SENSITIVE RECEIVERS PLAN:
 CONSTRUCTION PHASE
 (SHEET 7 OF 8)**


Original Size	A3	Scale	1:5000	Date	14/JUNE/2013
© Copyright reserved		File name	Figure 9_14_6.dgn		
Drawing No.		Figure 9.14.6		Rev.	E

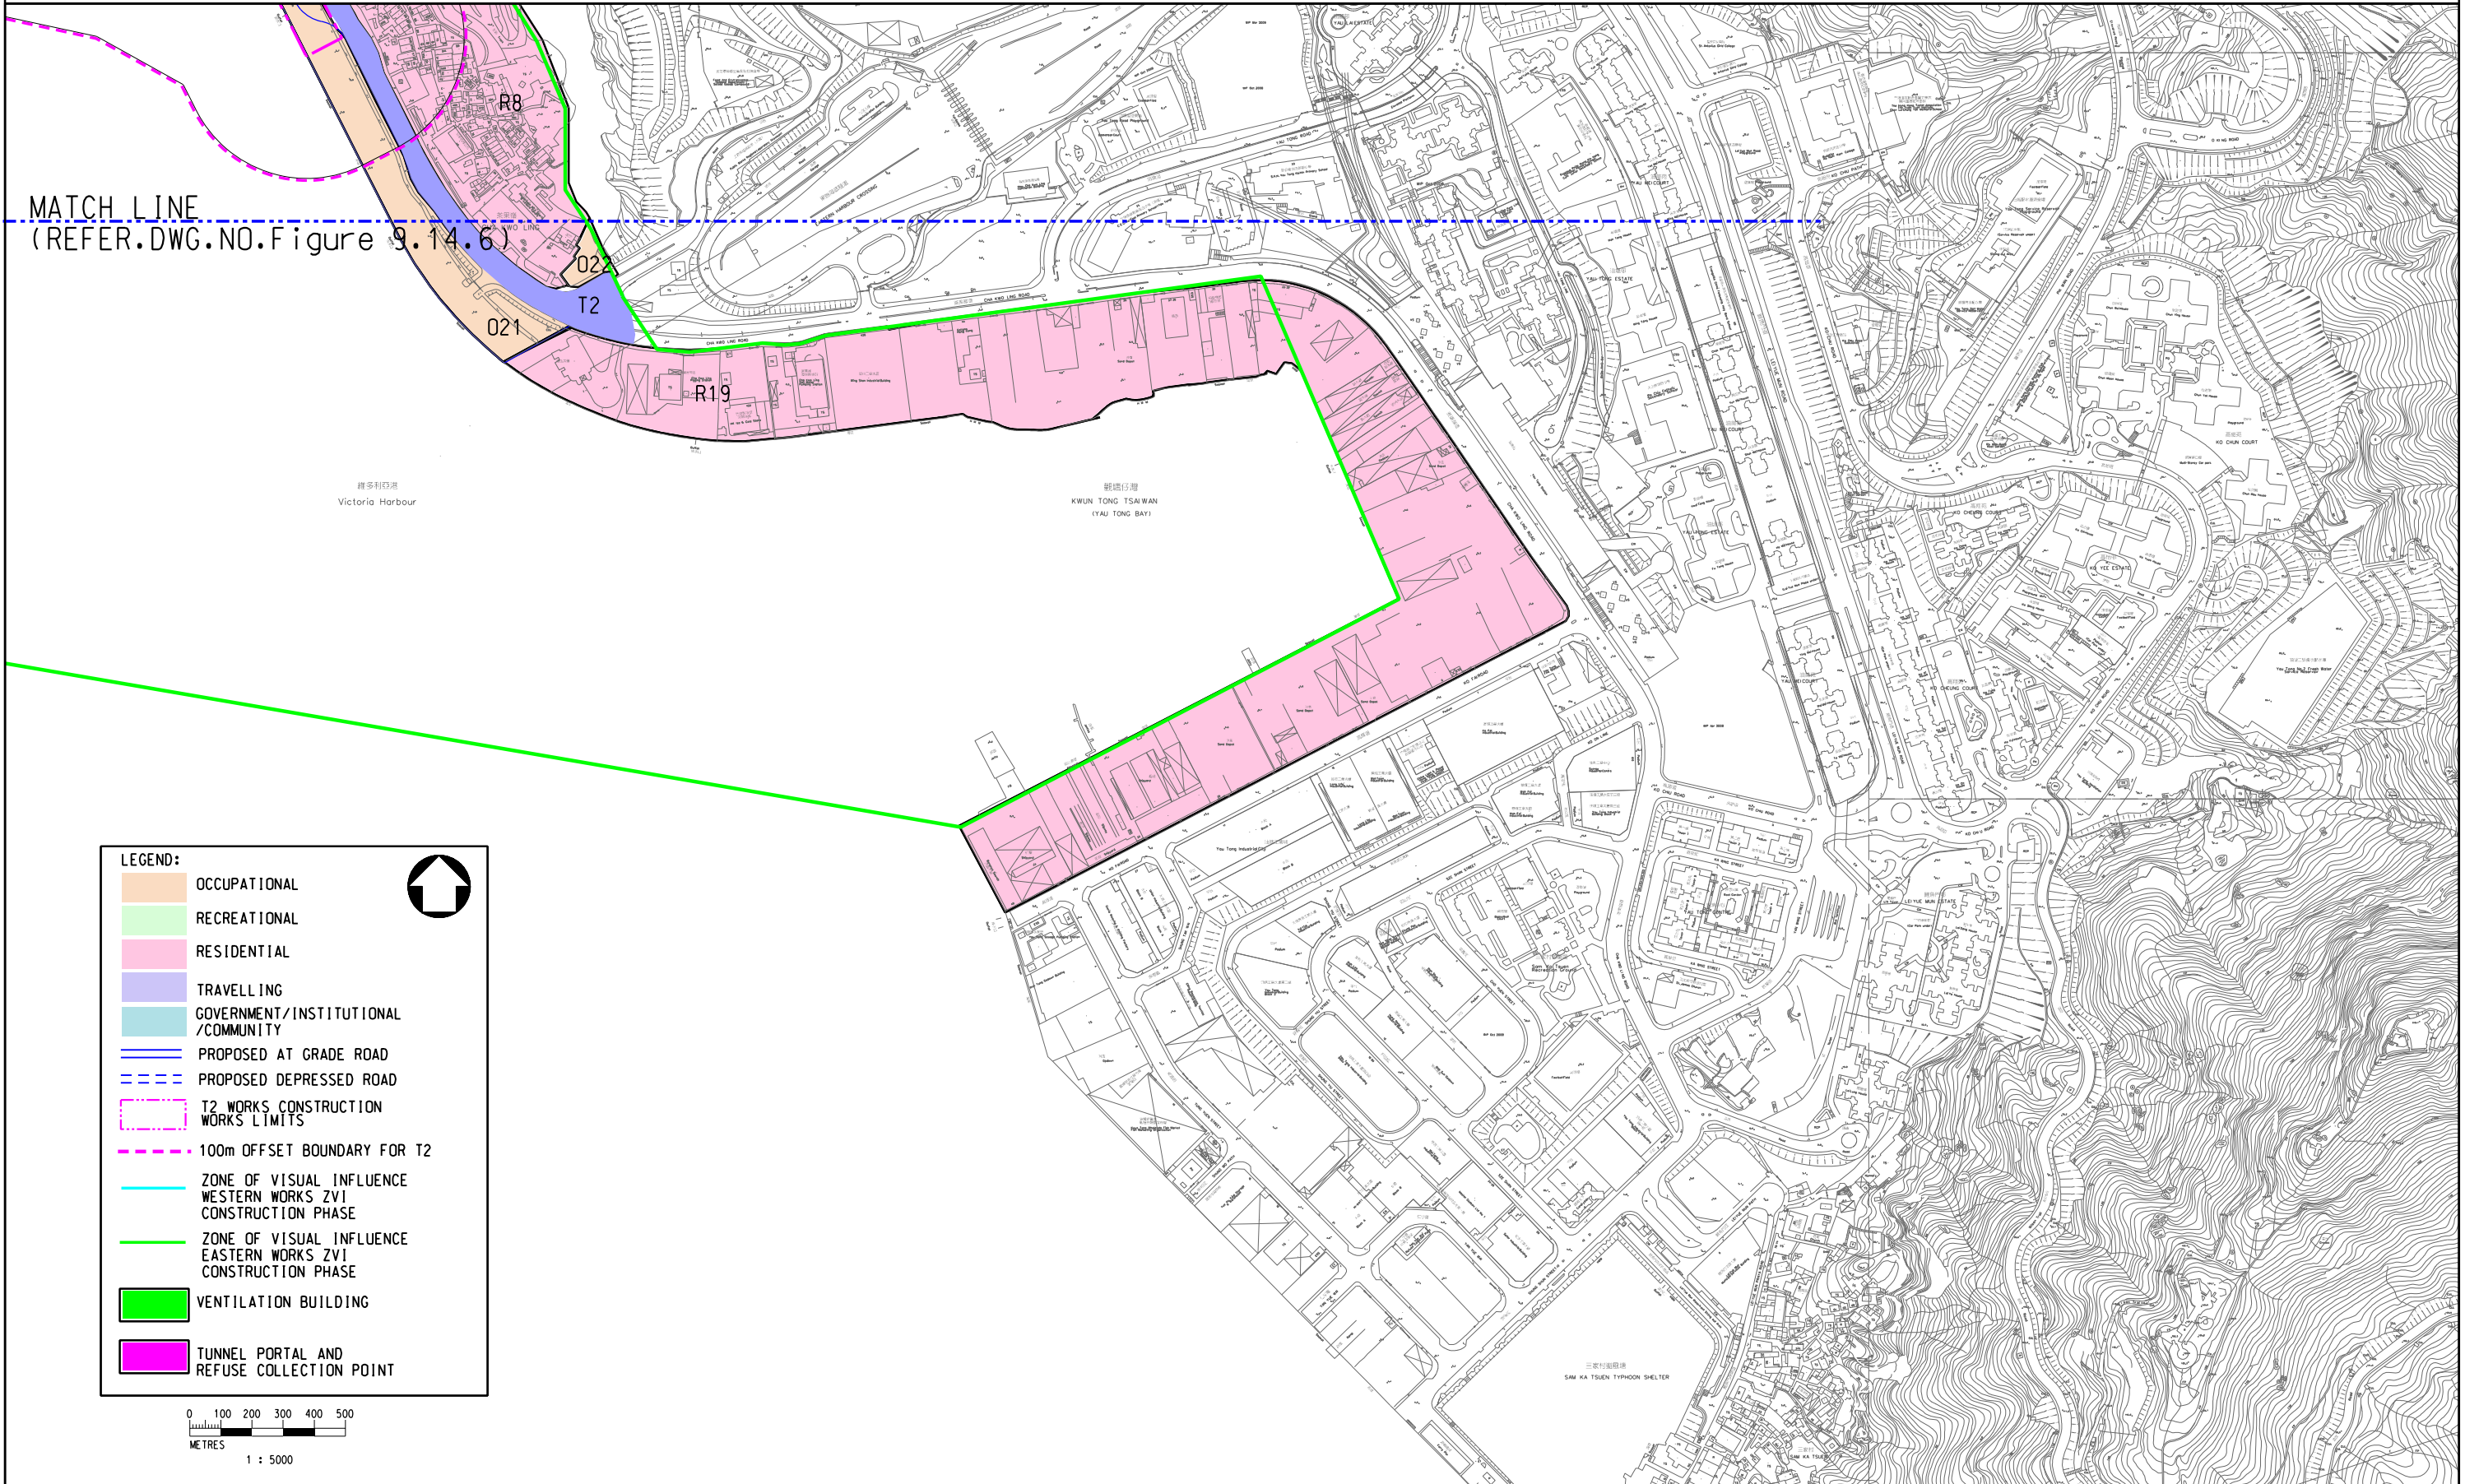

LEGEND:

- OCCUPATIONAL
- RECREATIONAL
- RESIDENTIAL
- TRAVELLING
- GOVERNMENT/INSTITUTIONAL /COMMUNITY
- PROPOSED AT GRADE ROAD
- PROPOSED DEPRESSED ROAD
- T2 WORKS CONSTRUCTION WORKS LIMITS
- 100m OFFSET BOUNDARY FOR T2
- ZONE OF VISUAL INFLUENCE WESTERN WORKS ZVI CONSTRUCTION PHASE
- ZONE OF VISUAL INFLUENCE EASTERN WORKS ZVI CONSTRUCTION PHASE
- VENTILATION BUILDING
- TUNNEL PORTAL AND REFUSE COLLECTION POINT

↑

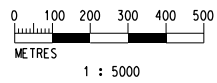

PRINTED BY: \$USERS\$
 \$DATES\$
 \$TIMES\$

		Drawing title VISUALLY SENSITIVE RECEIVERS PLAN: CONSTRUCTION PHASE (SHEET 8 OF 8)	Original Size A3	Scale 1:5000	Date 14/JUNE/2013
Rev.	Description	Date	© Copyright reserved		File name Figure 9_14_7.dgn
			Drawing No. Figure 9.14.7		Rev. A