


**LEGEND:**

- - - - PROPOSED T2 ALIGNMENT
- · - · - PROPOSED WORKS AREA
- - - - PROJECT BOUNDARY
- - - - PROPOSED LAYOUT OF THE HOSPITALS
- · - · - 500m STUDY AREA
- DUST MONITORING STATION

KTD 1

PRINTER NAME: PDFCreator  
 PLOT\_DRV: k:\91164 Trunk Road t2\Cad Admin\A3\_colour.plt  
 PRINTED BY: kitchen  
 6/11/2013 6:14:49 PM  
 PEN\_TABLE: K:\\_STANDARD\MICROSTATION\Plot\MEL.TBL

|  |  |               |                      |           |          |            |
|--|--|---------------|----------------------|-----------|----------|------------|
|  |  | Drawing title | Original Size        | <b>A3</b> | Scale    | Date       |
| IDENTIFIED DUST MONITORING STATIONS AT SOUTH APRON OF FORMER KAI TAK AIRPORT |  |               | © Copyright reserved |           | 1 : 6000 | 30/01/2012 |
| Rev.   |  |               | Drawing No.          |           | Rev.     |            |
| Description  |  |               | FIGURE 2.1a          |           | --       |            |
| Date   |  |               |                      |           |          |            |

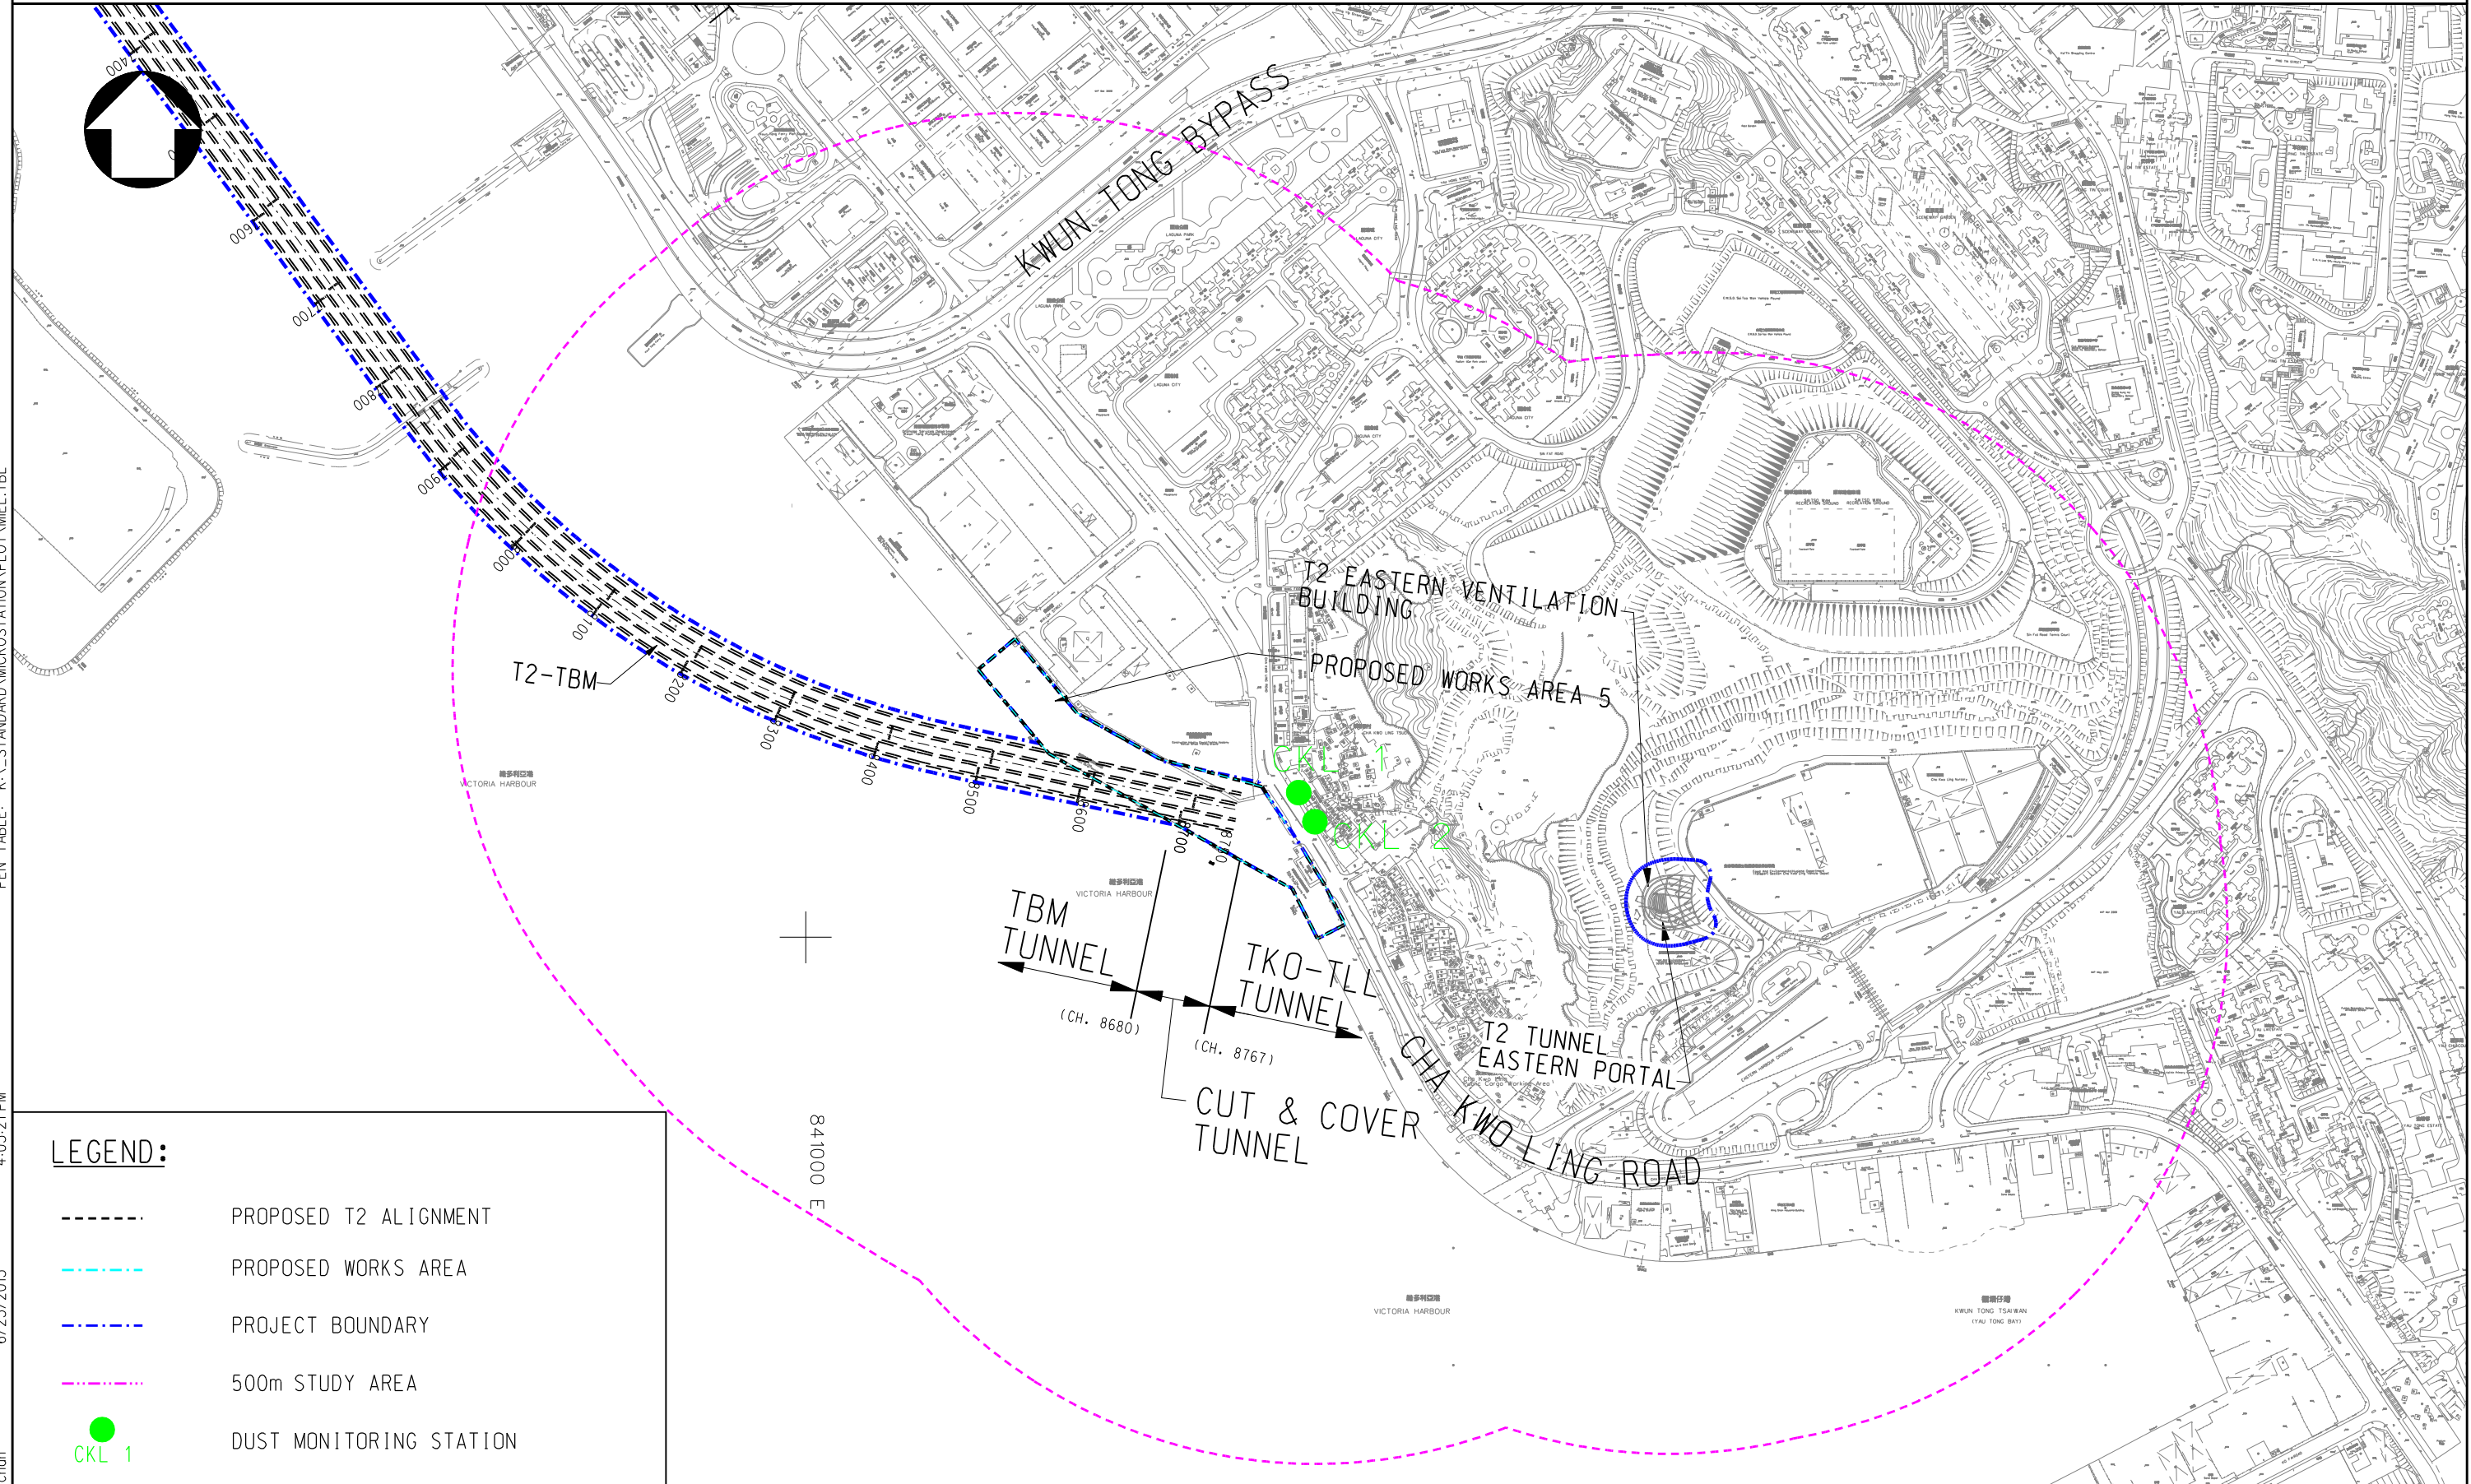

- LEGEND:**
- - - - - PROPOSED T2 ALIGNMENT
  - - - - - PROPOSED WORKS AREA
  - - - - - PROJECT BOUNDARY
  - - - - - 500m STUDY AREA
  - DUST MONITORING STATION
- CKL 1

PRINTER NAME: PDFCreator  
 PLOT\_DRV: K:\91164 Trunk Road T2\Cad Admin\A3\_colour.plt  
 PRINTED BY: kitchen  
 6/25/2013 4:03:21 PM

PEN\_TABLE: K:\\_STANDARD\MICROSTATION PLOT\MIEL.TBL

|  |  |               |                      |           |             |            |
|--|--|---------------|----------------------|-----------|-------------|------------|
|  |  | Drawing title | Original Size        | <b>A3</b> | Scale       | Date       |
| IDENTIFIED DUST MONITORING STATIONS AT<br>CHA KWO LING |  |               |                      |           | 1 : 6000    | 30/01/2012 |
|  |  |               | © Copyright reserved |           | File name   |            |
|  |  |               |                      |           | Drawing No. |            |
|  |  |               |                      |           | FIGURE 2.1b |            |
|  |  |               |                      |           | Rev.        |            |
|  |  |               |                      |           | --          |            |