


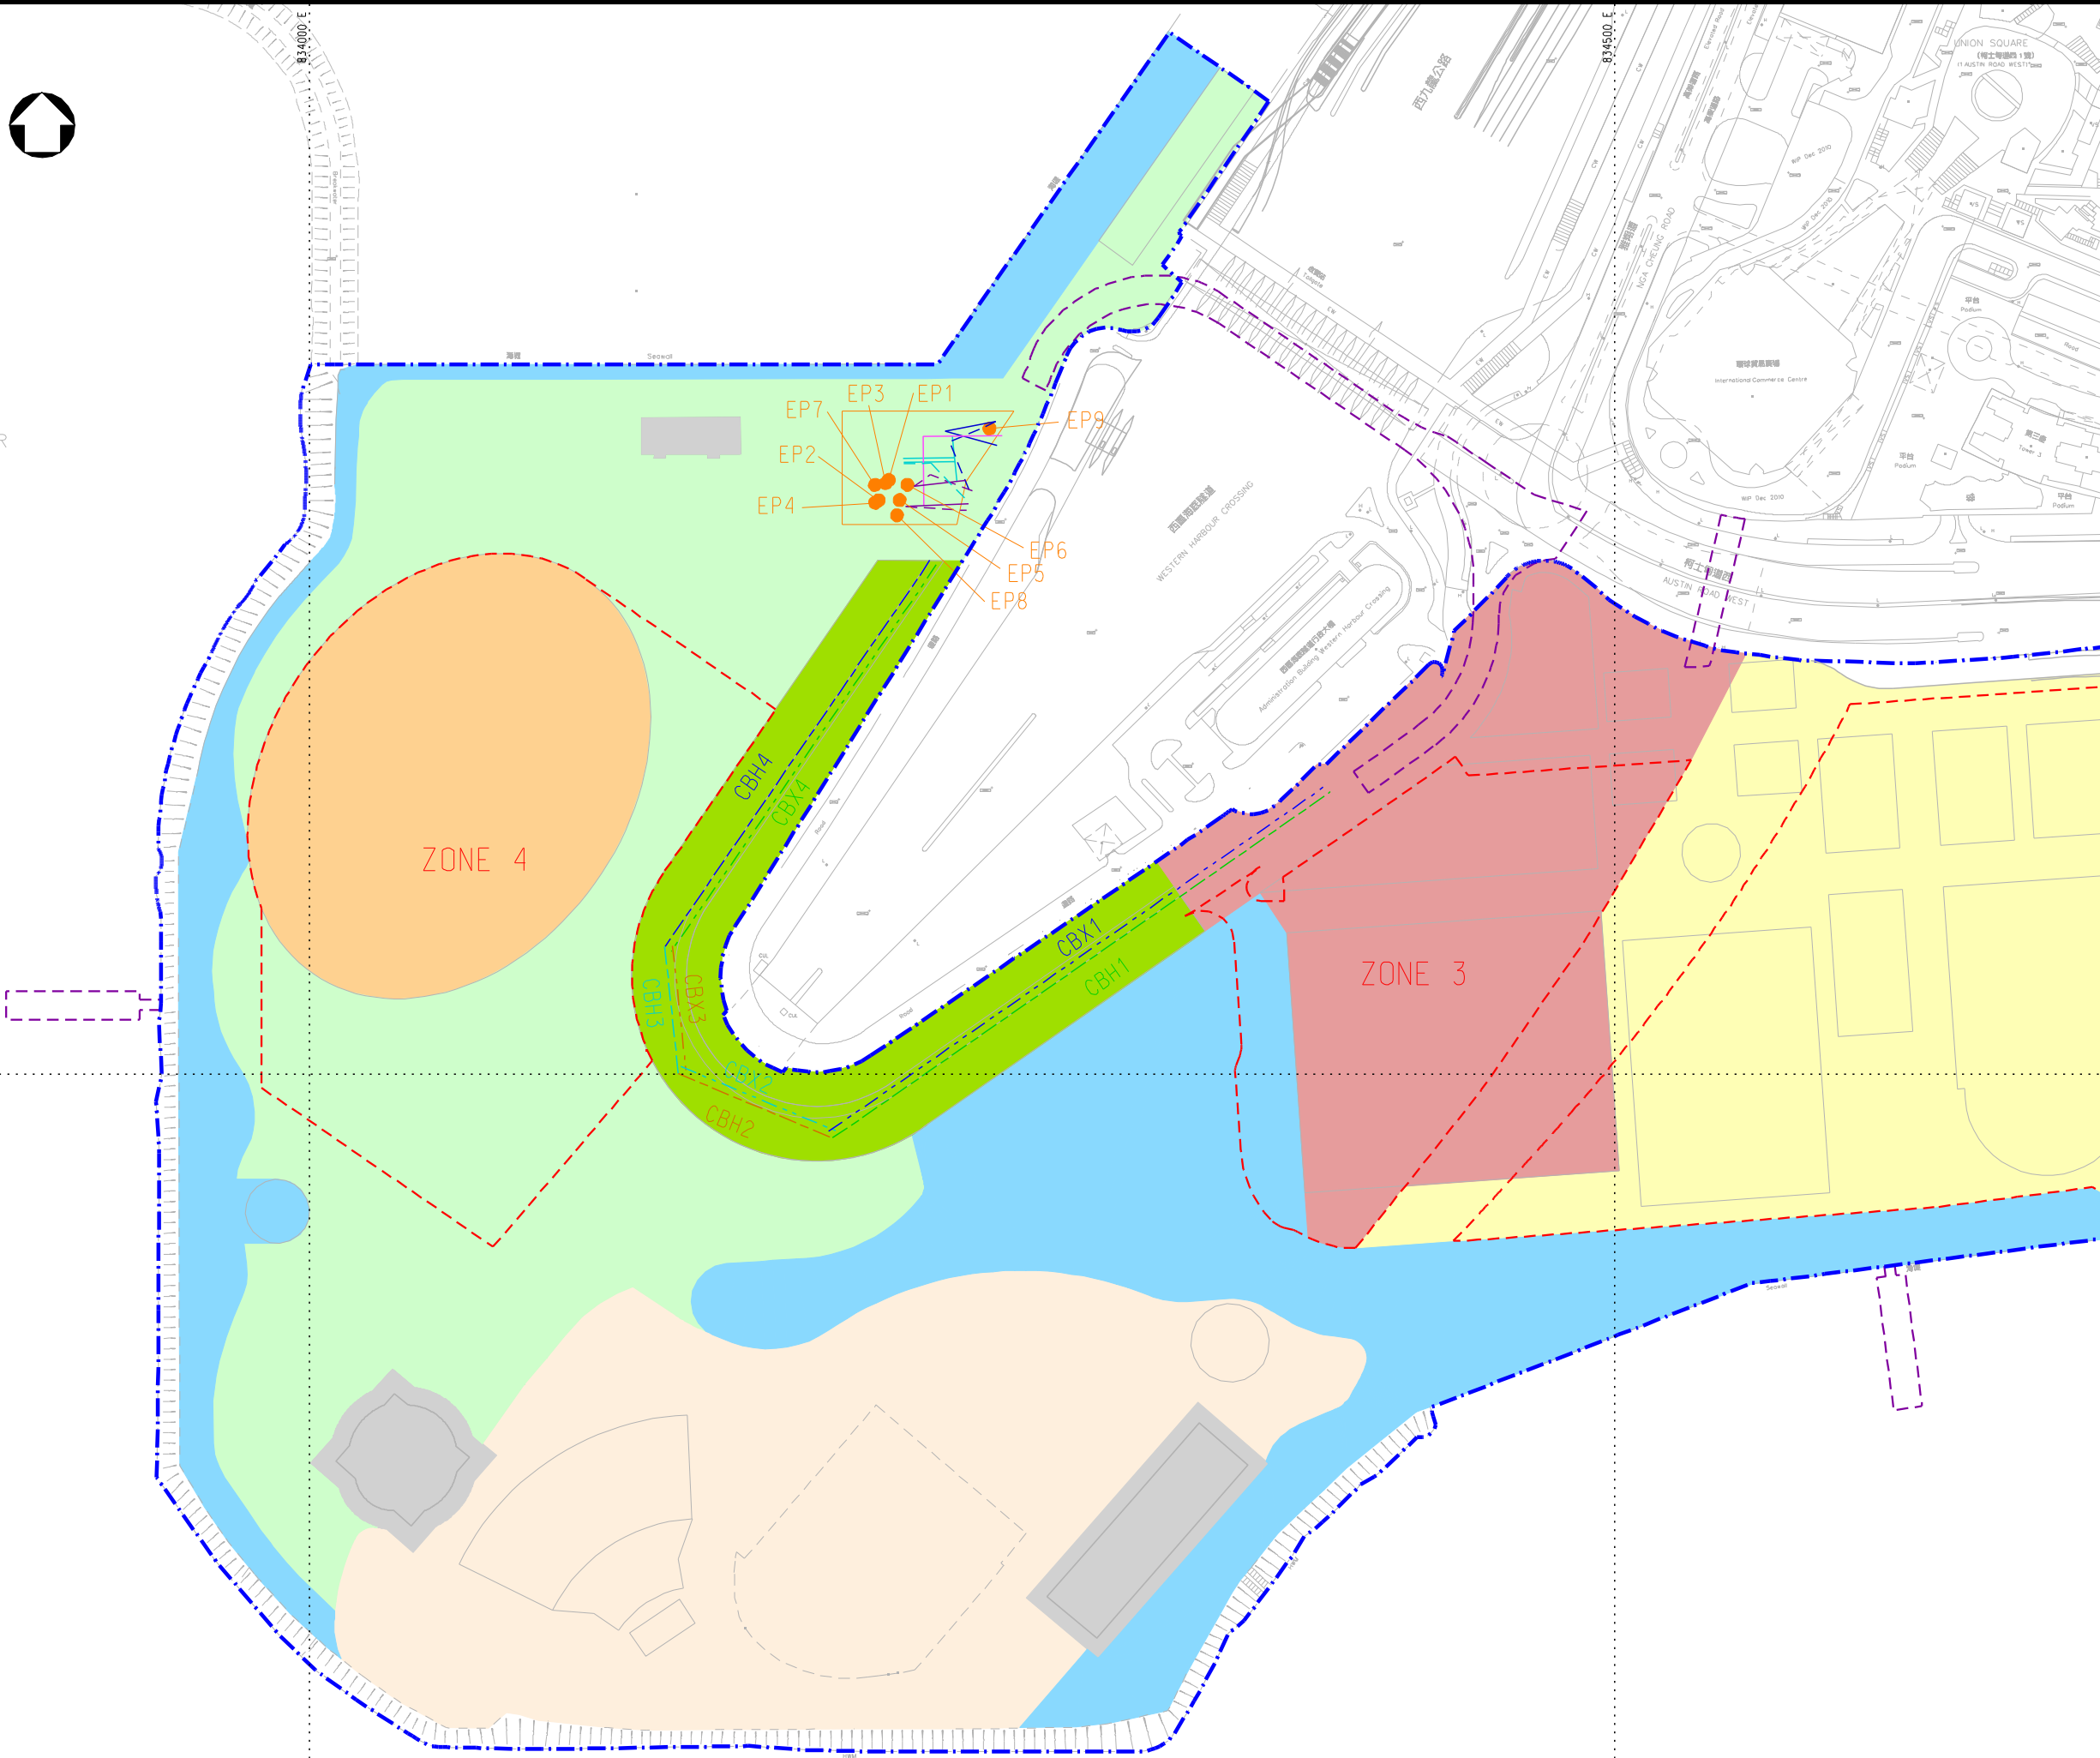

利亞港
HARBOUR

818000 N



LEGEND:

- PROJECT BOUNDARY
- EXTERNAL CONNECTIONS (INDICATIVE SUBJECT TO FUTURE DESIGN & ARRANGEMENT)
- BASEMENT LEVEL ZONE
- CONCRETE BATCHING PLANT (CONCURRENT PROJECT)
- EMISSION SOURCE OF CONCRETE BATCHING PLANT (POINT SOURCE)

EMISSION SOURCE OF CONCRETE BATCHING PLANT (AREA SOURCE):-

- EP14 EP21
- EP15 EP22
- EP16 EP23
- EP17

EMISSION SOURCE OF WKCD PROJECT (LINE SOURCE):-

- CBH1 CBX1
- CBH2 CBX2
- CBH3 CBX3
- CBH4 CBX4

GROUND LEVEL ZONE:-

- ZONE 1 ZONE A (THE PARK)
- ZONE 2 ZONE B (THE PARK)
- ZONE 3 ZONE C (THE PARK)
- ZONE 4 EXCLUDED AREAS
- ZONE 5 (HOTEL)

P2	MAY 13	MING	GENERAL REVISION	EY	AFK
P1	SEP 12	MING	FIRST ISSUE	HC	AFK
Rev	Date	Drawn	Description	Ch'kd	App'd

Client

WEST KOWLOON CULTURAL DISTRICT AUTHORITY

20/F Two Landmark East
100 How Ming Street
Kowloon, Kowloon
Hong Kong
T +852 2828 5757
F +852 2827 1823
www.mottmac.com.hk

Project

PROJECT CONSULTANCY STUDY FOR WEST KOWLOON CULTURAL DISTRICT DEVELOPMENT PLAN

Title

LOCATIONS OF POTENTIAL CONSTRUCTION DUST SOURCES FROM CONCRETE BATCHING PLANT AND ITS HAUL ROADS IN YEAR 2017 - 2020

Designed	HC	Eng check	FN
Drawn	MING	Coordination	EC
Dwg check	HC	Approved	AFK
Scale at A1	Status	Rev	
1:1250	PRE	P2	

Drawing Number **FIGURE 3.3g**

