



**PLAN OF POSSIBLE PIER**  
(FENDERING SYSTEM NOT SHOWN FOR CLARITY)

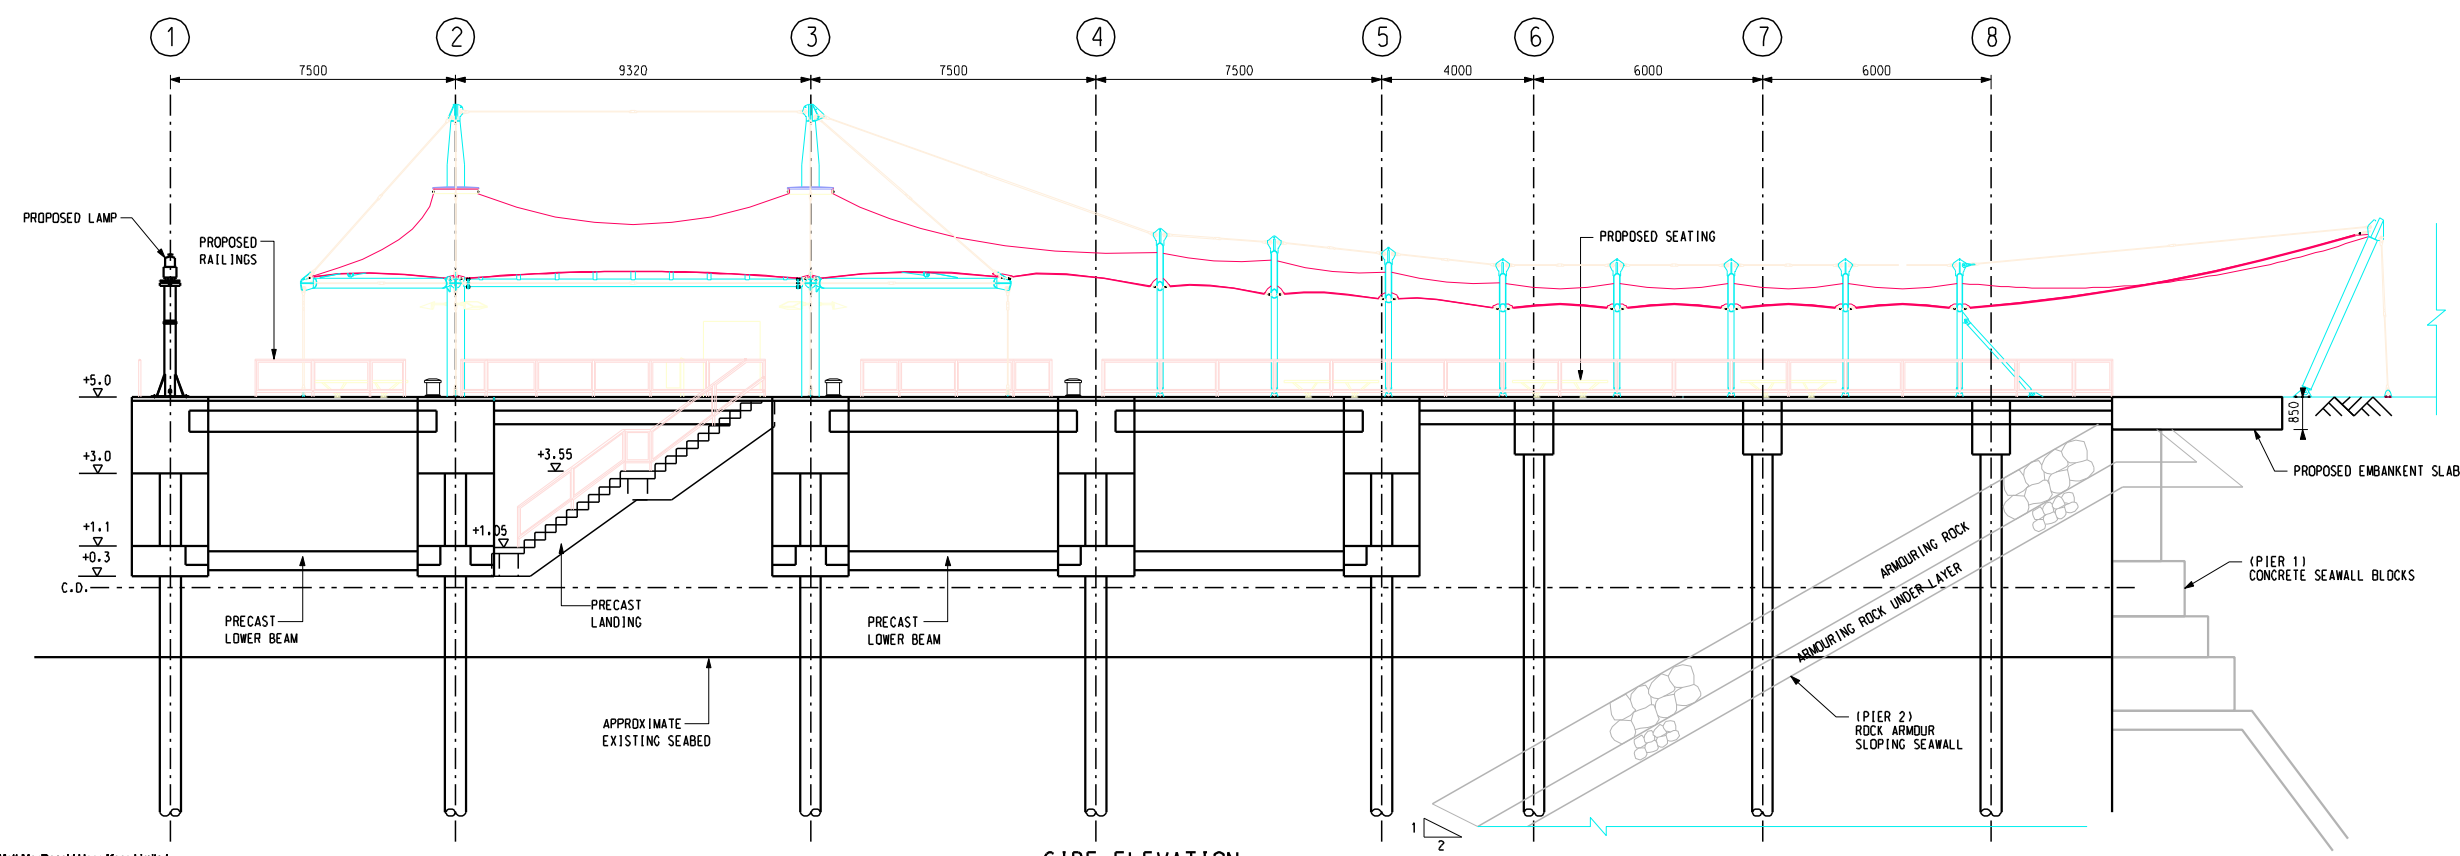

**SIDE ELEVATION**  
(FENDERING SYSTEM NOT SHOWN FOR CLARITY)

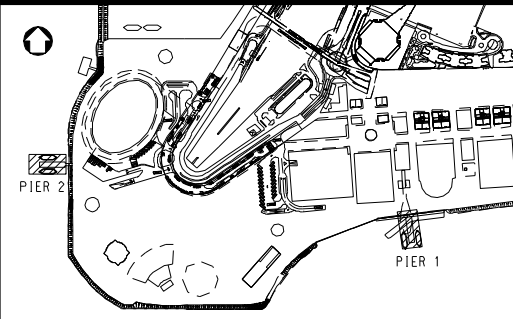

**KEY PLAN**

**NOTE :**  
 1) ALL DIMENSIONS ARE IN MILLIMETRES.  
 2) ALL LEVELS REFER TO CHART DATUM (C.D.) AND ARE IN METRES.  
 3) 25mm x 25mm CHAMFERS SHALL BE FORMED AT ALL EXPOSED CORNERS UNLESS OTHERWISE SPECIFIED.  
 4) CONSTRUCTION JOINT SHOWN THUS C.J. — — — — —

**LEGEND:**  
 ⊗ BOLLARD  
 ☆ NAVIGATION LIGHT  
 ◆ FUTURE GROUND LEVEL  
 - - - PROPOSED HANDRAIL  
 \* EXACT DIMENSION TO BE CONFIRMED BY THE ENGINEER ON SITE

Rev	Date	Drawn	Description	Ch'kd	App'd
P3	MAY 13	MING	GENERAL REVISION	EY	AFK
P2	NOV 12	LUN	SECOND ISSUE	FY	AFK
P1	MAR 12	LUN	FIRST ISSUE	FY	AFK

**WEST KOWLOON CULTURAL DISTRICT AUTHORITY**

**Mott MacDonald**  
 20/F Two Landmark East  
 100 How Ming Street  
 Kowloon, Kowloon  
 Hong Kong  
 T +852 2828 5757  
 F +852 2827 1823  
 www.mottmac.com.hk

**ARTEC** **IMG Artists** **Lord**  
**TFP | FARRELLS** **G | H | K**  
 creative thinking positive solutions **warthasa limited**  
**DONNELL**  
**LD ASIA** **BMT**

**Project**  
**PROJECT CONSULTANCY STUDY FOR WEST KOWLOON CULTURAL DISTRICT DEVELOPMENT PLAN**

**Title**  
**TENTATIVE GENERAL ARRANGEMENT OF POSSIBLE PIERS**

Designed	FY	Eng check	EC
Drawn	LUN	Coordination	EC
Dwg check	EY	Approved	AFK
Scale at A1	Status	Rev	
<b>1:1000</b>	<b>PRE</b>	<b>P3</b>	

Drawing Number **FIGURE 5.4**