

KEY PLAN

NOTE:  
1. FOR KEY PLAN, NOTES AND LEGEND REFER TO DRAWING NO. FIGURE 6.7

P1	FEB 12	MING	FIRST ISSUE	DC	AFK
Rev	Date	Drawn	Description	Ch'kd	App'd

Client  
**WEST KOWLOON CULTURAL DISTRICT AUTHORITY**



20F Two Landmark East  
100 How Ming Street  
Kowloon  
Hong Kong  
☎ +852 2828 6767  
☎ +852 2827 1823  
www.mottmac.com.hk




Project  
**PROJECT CONSULTANCY STUDY FOR WEST KOWLOON CULTURAL DISTRICT DEVELOPMENT PLAN**

Title  
**PROPOSED SEWERAGE LAYOUT PLAN (SHEET 1 OF 11)**

Designed	PC	Eng check	OW
Drawn	LUN	Coordination	OW
Dwg check	PC	Approved	SHC
Scale at A1	1:500	Status	PRE
Drawing Number		Rev	P1

FIGURE 6.8

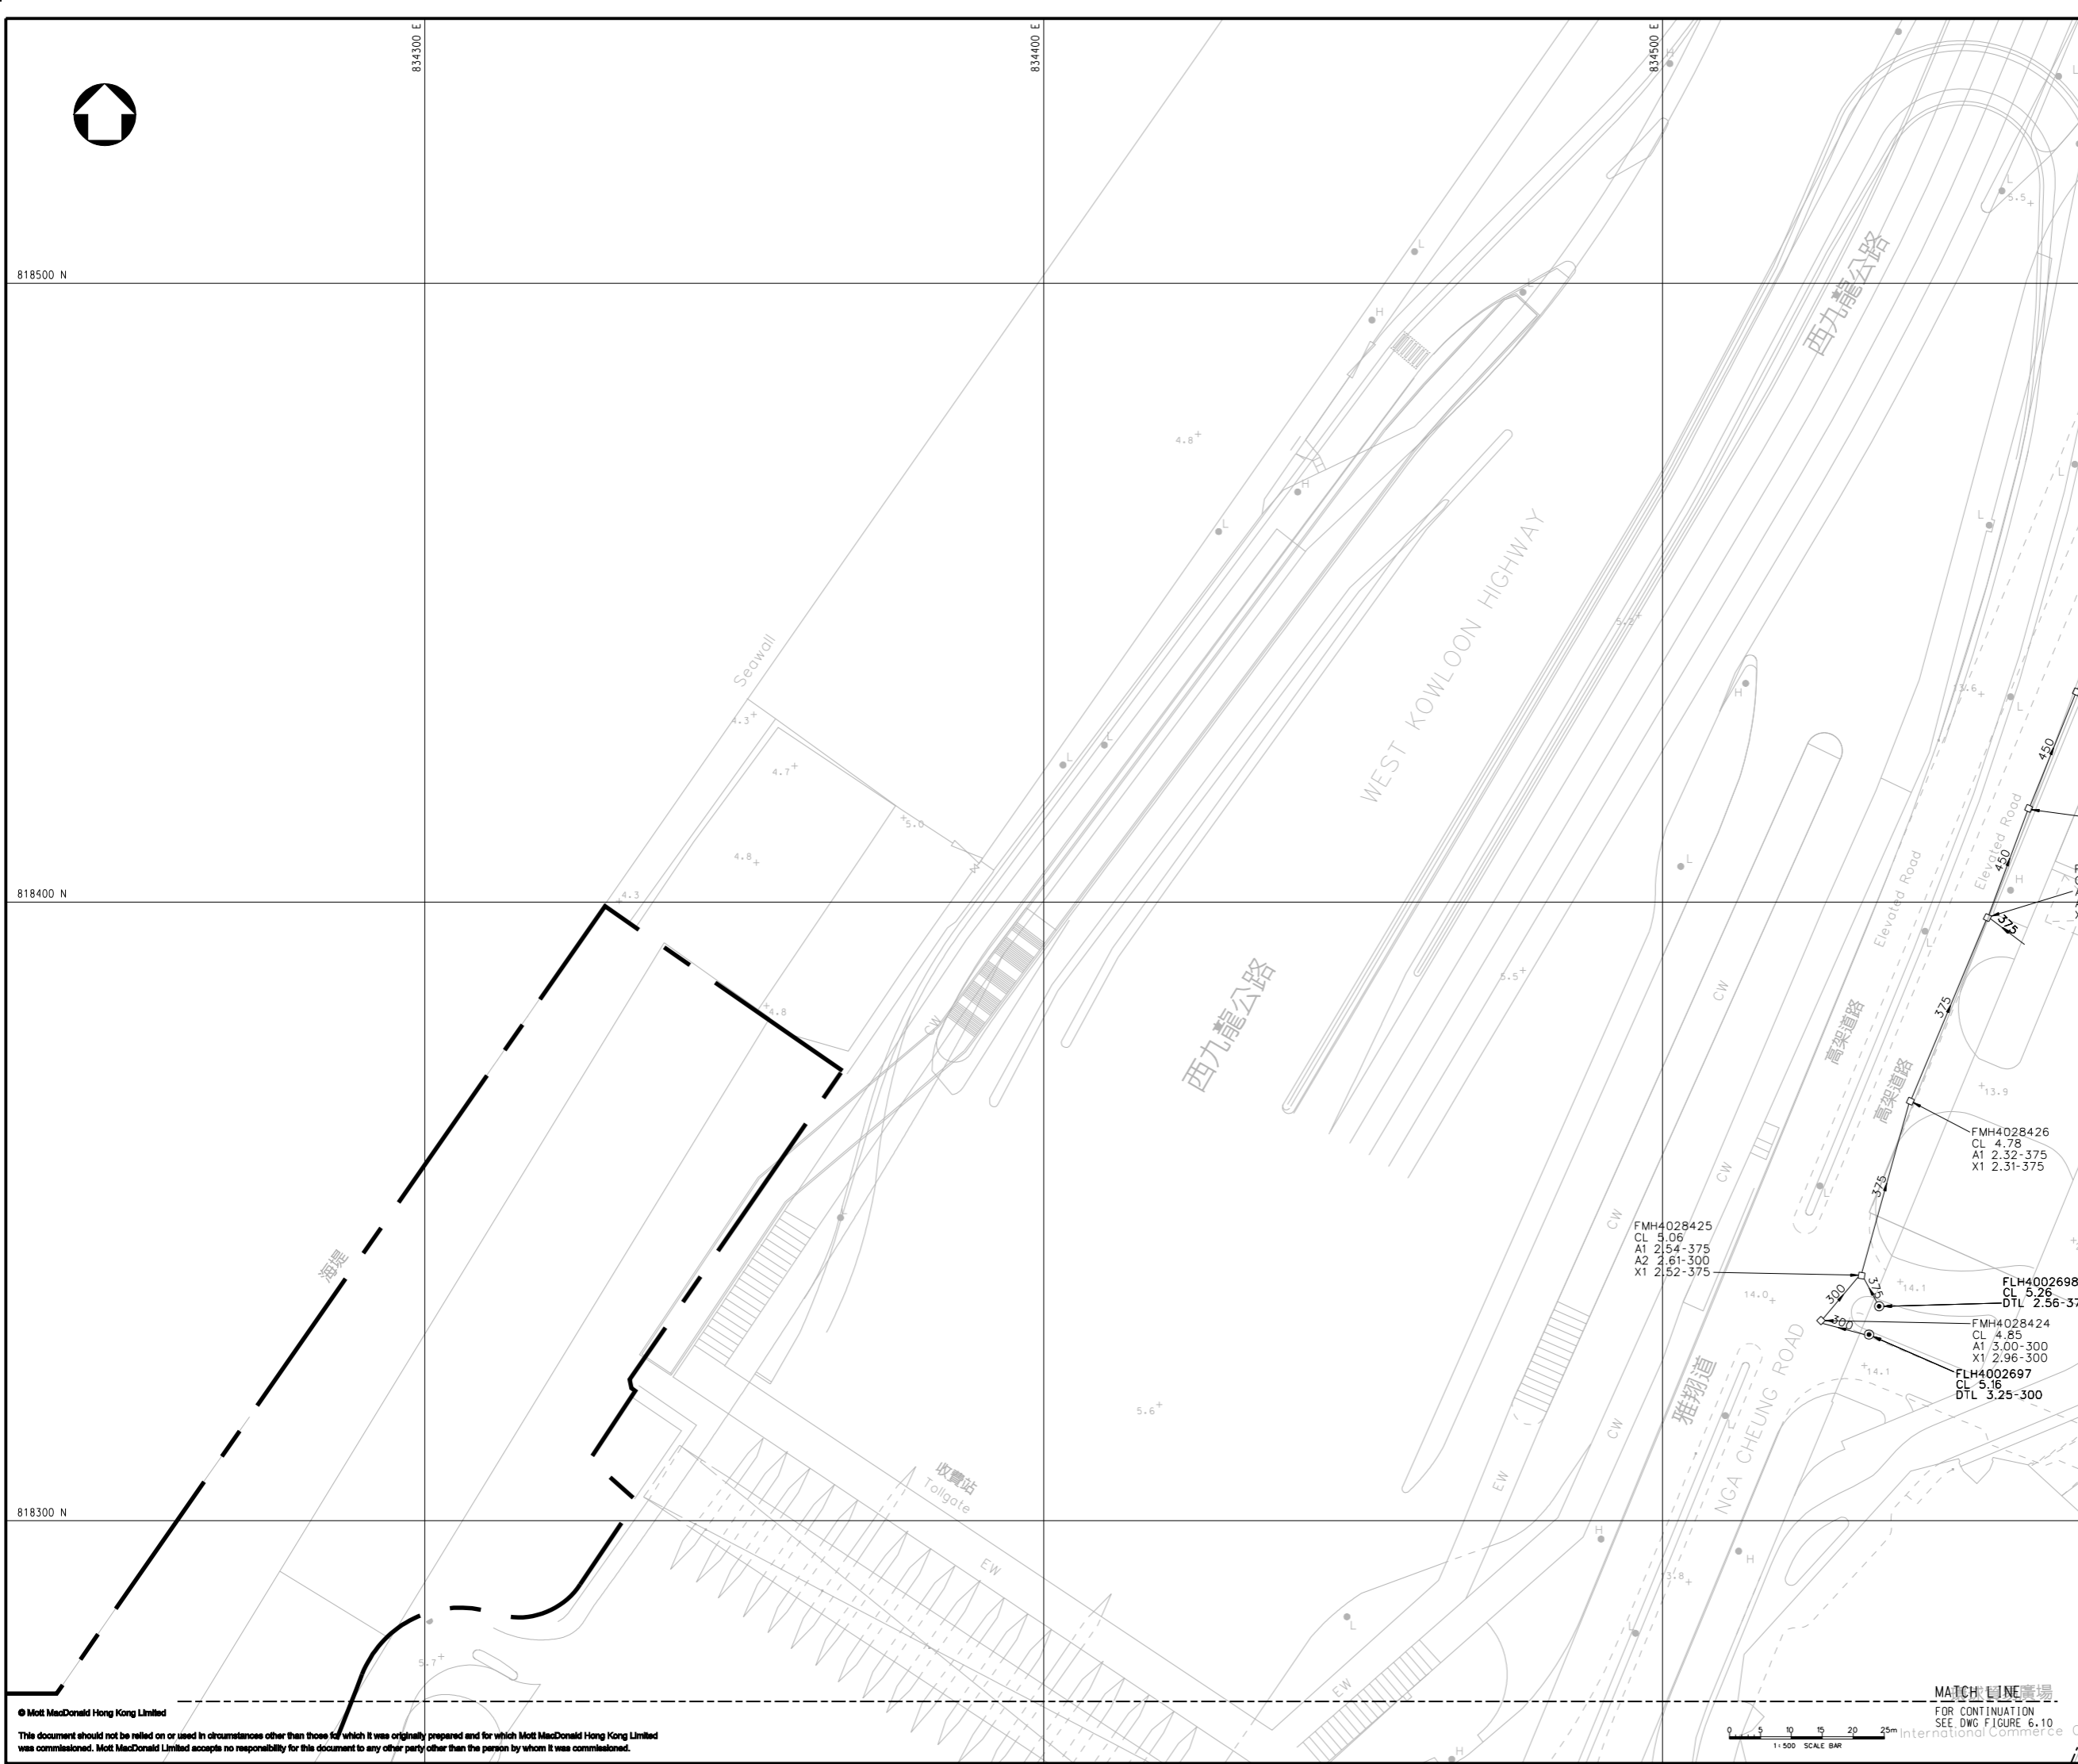

© Mott MacDonald Hong Kong Limited  
This document should not be relied on or used in circumstances other than those for which it was originally prepared and for which Mott MacDonald Hong Kong Limited was commissioned. Mott MacDonald Limited accepts no responsibility for this document to any other party other than the person by whom it was commissioned.

