

KEY PLAN

LEGEND

- LR1 : OPEN SPACE
- RECREATION GROUND WITHIN LR1
- LR2 : AMENITY PLANTING AMENITY
- GROUPING OF PLANTING AREA WITHIN LR2
- LR3 : WATERBODY
- LR4 : CULTURAL AND HISTORICAL FEATURE
- OLD AND VALUABLE TREE
- SITE BOUNDARY
- ASSESSMENT AREA

Rev	Date	Drawn	Description	Ch'kd	App'd

Client

**WEST KOWLOON
CULTURAL DISTRICT AUTHORITY**

Mott MacDonald

20/F Two Landmark East
100 How Ming Street
Kowloon, Kowloon
Hong Kong
T +852 2828 6757
F +852 2827 1823
W www.mottmac.com.hk

Project


**PROJECT CONSULTANCY STUDY FOR
WEST KOWLOON CULTURAL DISTRICT
DEVELOPMENT PLAN**



Title

**BASELINE LANDSCAPE RESOURCES
WITHIN THE ASSESSMENT AREA
(SHEET 1 OF 4)**

Designed		Eng check	
Drawn		Coordination	
Dwg check		Approved	
Scale at A3 1:2000	Status	Rev	
Drawing Number		Figure 10.1a	

© Mott MacDonald Hong Kong Limited
This document should not be relied on or used in circumstances other than those for which it was originally prepared and for which Mott MacDonald Hong Kong Limited was commissioned. Mott MacDonald Limited accepts no responsibility for this document to any other party other than the person by whom it was commissioned.

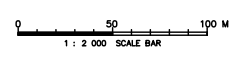

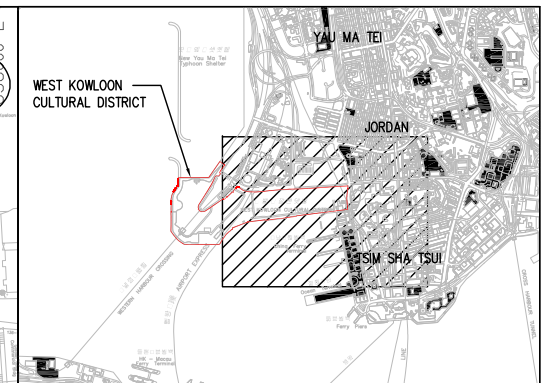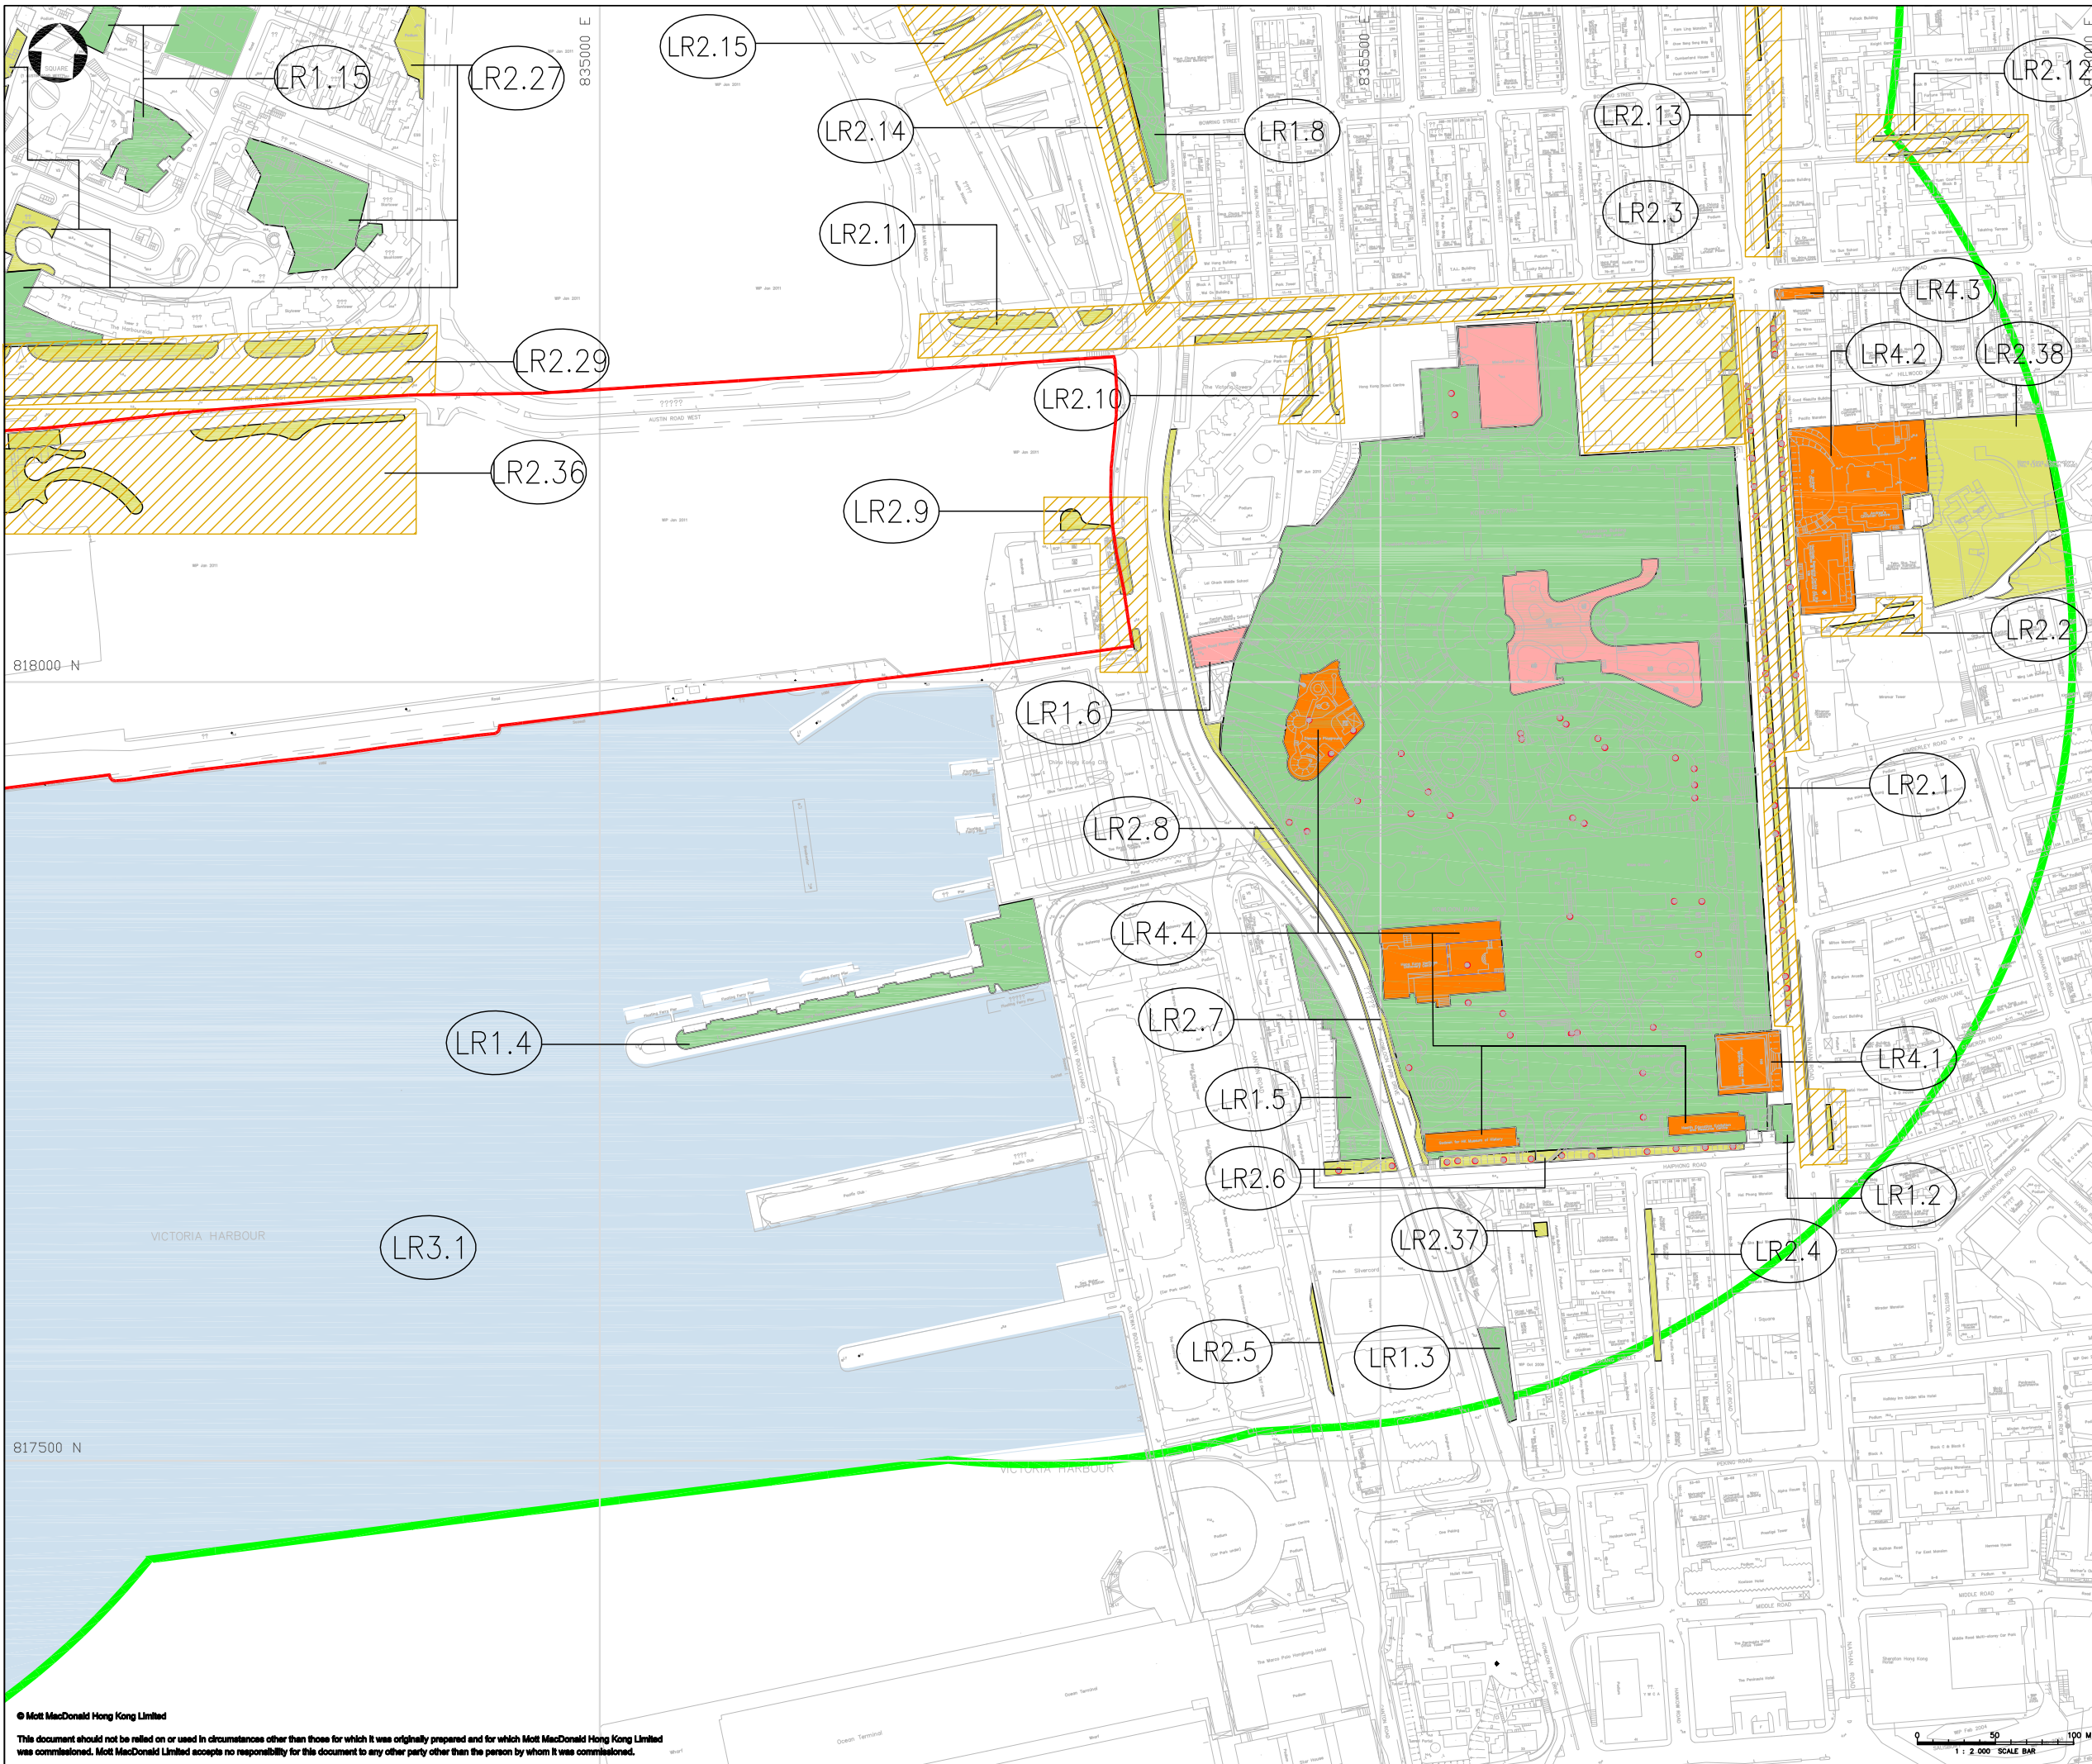

KEY PLAN

- LEGEND**
- LR1 : OPEN SPACE
 - RECREATION GROUND WITHIN LR1
 - LR2 : AMENITY PLANTING
 - GROUPING OF PLANTING AREA WITHIN LR2
 - LR3 : WATERBODY
 - LR4 : CULTURAL AND HISTORICAL FEATURE
 - OLD AND VALUABLE TREE
 - SITE BOUNDARY
 - ASSESSMENT AREA

Rev	Date	Drawn	Description	Ch'k'd	App'd



Client
WEST KOWLOON CULTURAL DISTRICT AUTHORITY

20/F Two Landmark East,
100 Hoi Ming Street,
Kowloon, Kowloon,
Hong Kong
T +862 2828 5757
F +862 2827 1823
W www.motmac.com.hk

Project
PROJECT CONSULTANCY STUDY FOR WEST KOWLOON CULTURAL DISTRICT DEVELOPMENT PLAN

Title
BASELINE LANDSCAPE RESOURCES WITHIN THE ASSESSMENT AREA (SHEET 2 OF 4)

Designed		Eng check	
Drawn		Coordination	
Dwg check		Approved	
Scale at A3 1:2000	Status	Rev	
Drawing Number Figure 10.1b			

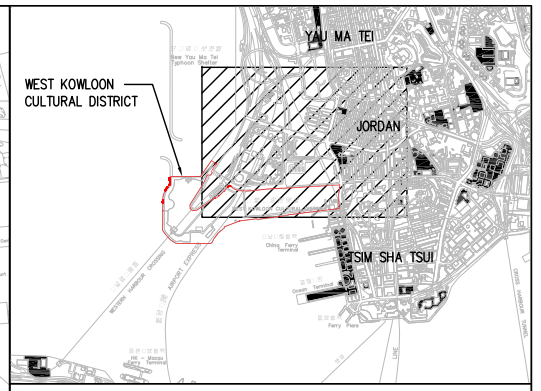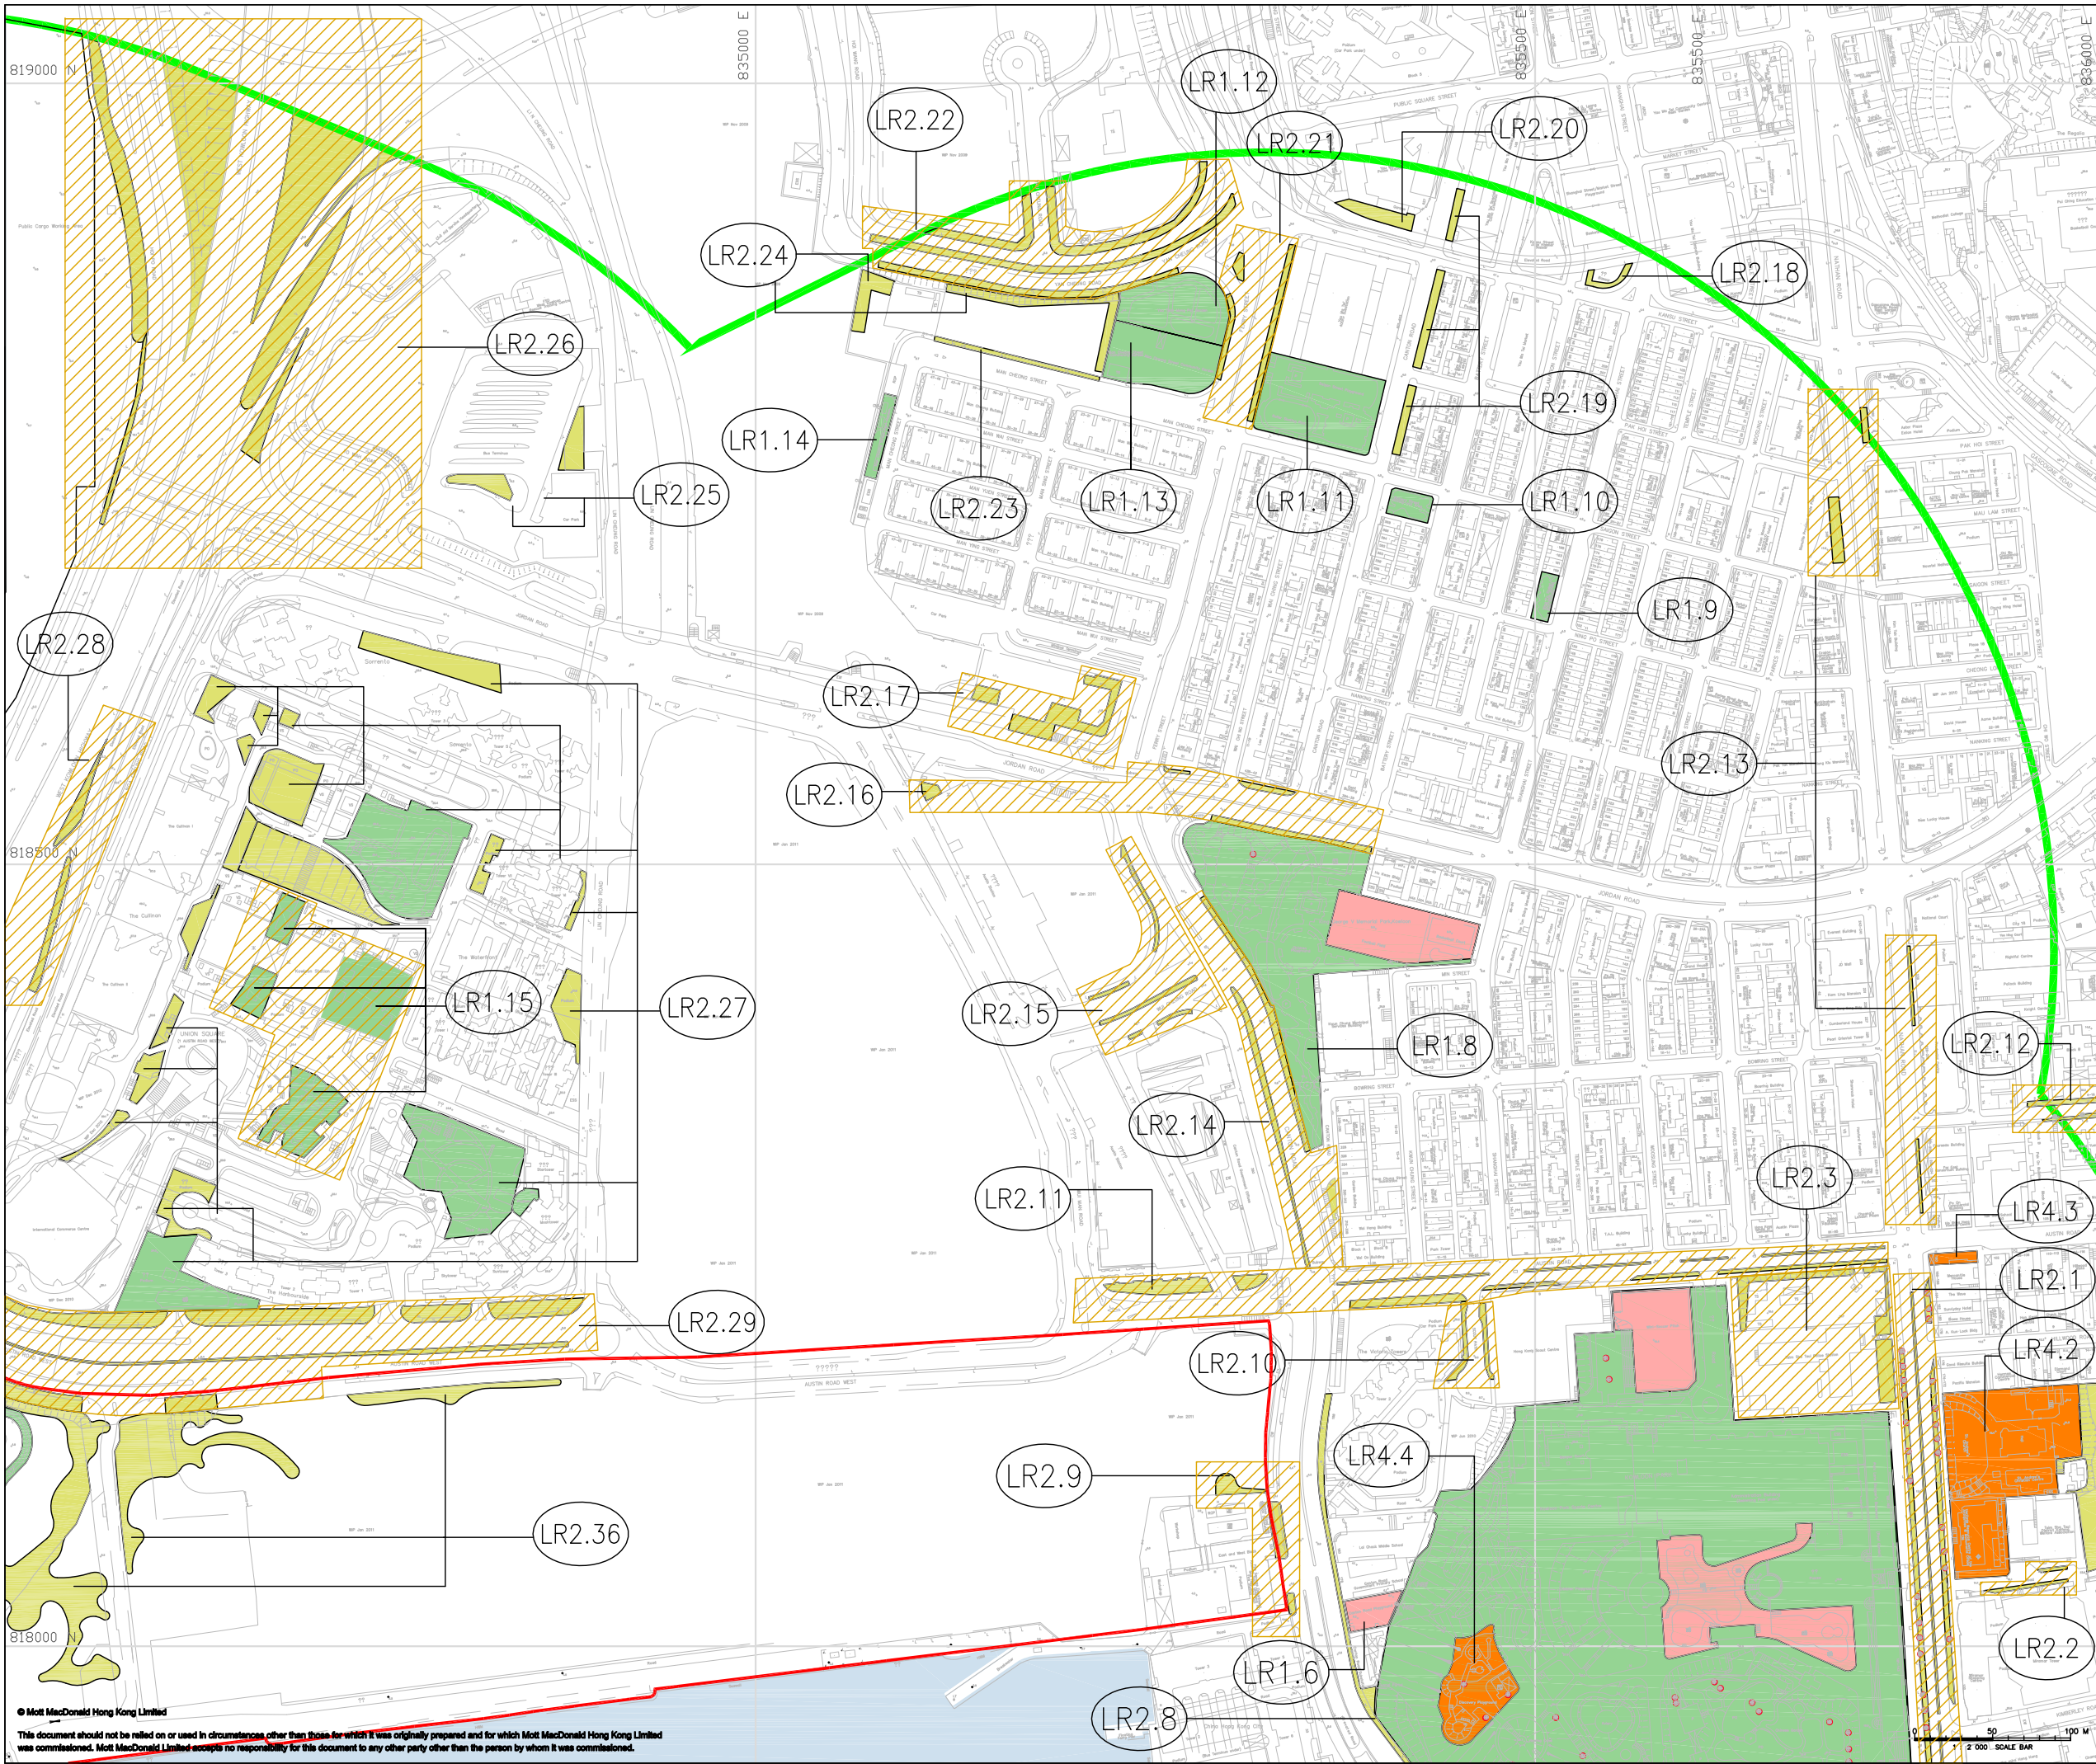

KEY PLAN

LEGEND

- LR1 : OPEN SPACE
- RECREATION GROUND WITHIN LR1
- LR2 : AMENITY PLANTING
- GROUPING OF PLANTING AREA WITHIN LR2
- LR3 : WATERBODY
- LR4 : CULTURAL AND HISTORICAL FEATURE
- OLD AND VALUABLE TREE
- SITE BOUNDARY
- ASSESSMENT AREA

Rev	Date	Drawn	Description	Ch'kd	App'd

Client
WEST KOWLOON CULTURAL DISTRICT AUTHORITY



20/F Two Landmark East
100 How Ming Street
Kwun Tong, Kowloon
Hong Kong
T +852 2828 6767
F +852 2827 1823
W www.mottmac.com.hk

Project
PROJECT CONSULTANCY STUDY FOR WEST KOWLOON CULTURAL DISTRICT DEVELOPMENT PLAN

Title
BASELINE LANDSCAPE RESOURCES WITHIN THE ASSESSMENT AREA (SHEET 3 OF 4)

Designed		Eng check	
Drawn		Coordination	
Dwg check		Approved	
Scale at A3 1:2000	Status	Rev	
Drawing Number Figure 10.1c			

© Mott MacDonald Hong Kong Limited
This document should not be relied on or used in circumstances other than those for which it was originally prepared and for which Mott MacDonald Hong Kong Limited was commissioned. Mott MacDonald Limited accepts no responsibility for this document to any other party other than the person by whom it was commissioned.

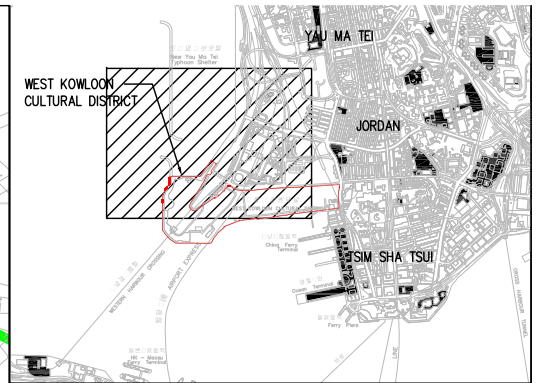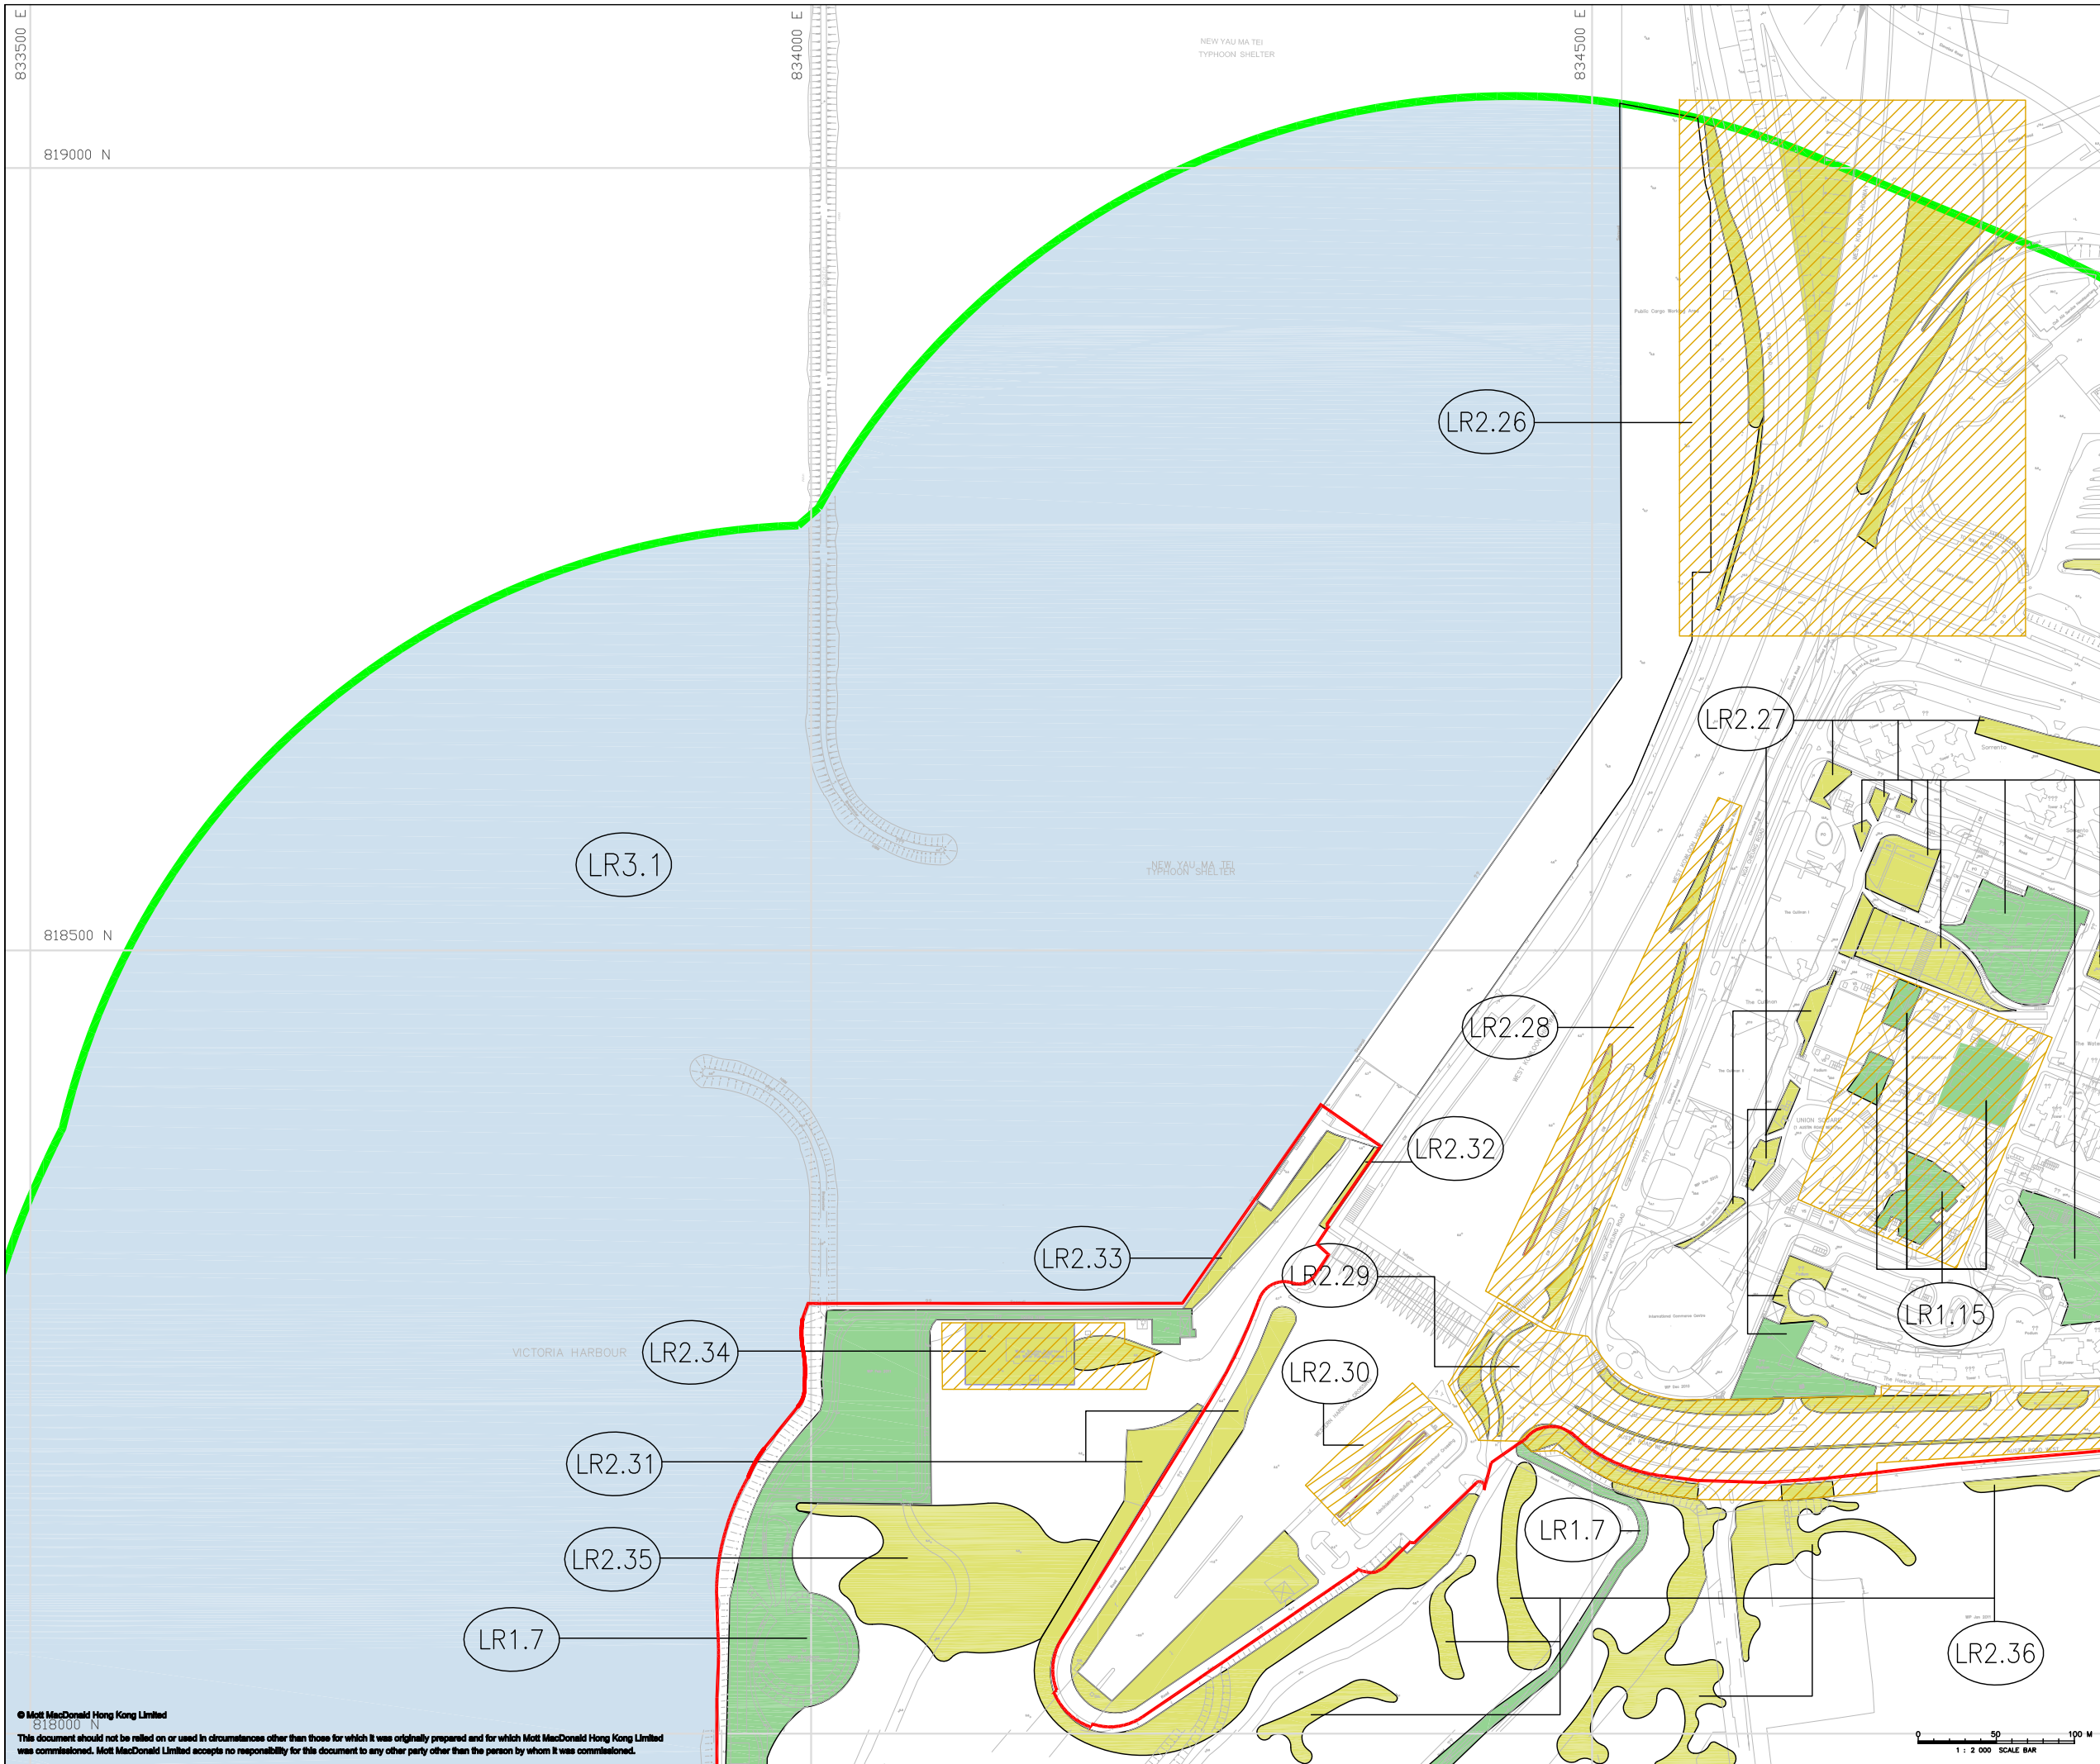

LEGEND

- LR1 : OPEN SPACE
- RECREATION GROUND WITHIN LR1
- LR2 : AMENITY PLANTING
- GROUPING OF PLANTING AREA WITHIN LR2
- LR3 : WATERBODY
- LR4 : CULTURAL AND HISTORICAL FEATURE
- OLD AND VALUABLE TREE
- SITE BOUNDARY
- ASSESSMENT AREA

Rev	Date	Drawn	Description	Ch'k'd	App'd

Client
WEST KOWLOON CULTURAL DISTRICT AUTHORITY

Mott MacDonald
 20/F Two Landmark East
 100 How Ming Street
 Kwun Tong, Kowloon
 Hong Kong
 T +852 2828 6757
 F +852 2827 1823
 W www.mottmac.com.hk

ARTEC **IMG Artists** **Lord**
TFP | FARRELLS **G | H | K**
 creative thinking positive solutions **orthosia limited** **MVA**
DONNELL
LD ASIA **BMT**

Project
PROJECT CONSULTANCY STUDY FOR WEST KOWLOON CULTURAL DISTRICT DEVELOPMENT PLAN

Title
BASELINE LANDSCAPE RESOURCES WITHIN THE ASSESSMENT AREA (SHEET 4 OF 4)

Designed		Eng check	
Drawn		Coordination	
Dwg check		Approved	
Scale at A3 1:2000	Status	Rev	
Drawing Number Figure 10.1d			

© Mott MacDonald Hong Kong Limited
 This document should not be relied on or used in circumstances other than those for which it was originally prepared and for which Mott MacDonald Hong Kong Limited was commissioned. Mott MacDonald Limited accepts no responsibility for this document to any other party other than the person by whom it was commissioned.

