


VISUAL PERMEABILITY WILL BE ALLOWED TO OFFER VIEWS OF VICTORIA HARBOUR TO A MULTIPLE USERS, INCLUDING

- (VIEW CORRIDOR 1) RESIDENTS OF EXISTING DEVELOPMENTS BY PROMOTING A LOW RISE DEVELOPMENT WITH CAREFULLY DEFINED VIEW CORRIDORS
- (VIEW CORRIDOR 2) PEOPLE ARRIVING FROM HIGH SPEED RAIL LINE AT WEST KOWLOON TERMINUS
- (VIEW CORRIDOR 3) DEVELOPMENTS OF THE WKCD BY IMPLEMENTING A BUILDING HEIGHT PROFILE ALLOWING MOST OF DEVELOPMENTS TO HAVE VIEWS OF THE HARBOUR
- (VIEW CORRIDOR 4) ALL VISITORS & RESIDENTS BY PROVIDING INTERNAL VIEW CORRIDORS TO AND FROM THE HINTERLAND & VIEW POINTS FROM TERRACES ON BUILDINGS

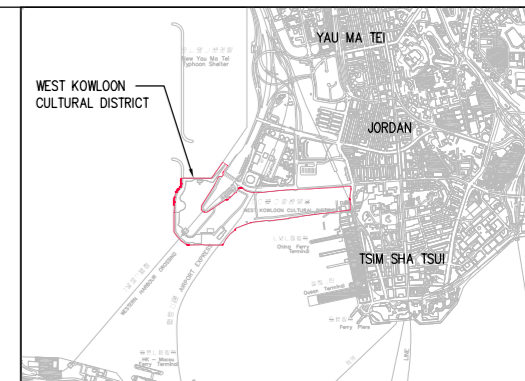

KEY PLAN

Rev	Date	Drawn	Description	Ch'k'd	App'd

Client

WEST KOWLOON CULTURAL DISTRICT AUTHORITY



20/F Two Landmark East
100 How Ming Street
Kwun Tong, Kowloon
Hong Kong
T: +852 2828 6757
F: +852 2827 1873
W: www.mottmac.com.hk



Project


PROJECT CONSULTANCY STUDY FOR WEST KOWLOON CULTURAL DISTRICT DEVELOPMENT PLAN

Title


GOOD DESIGN FEATURE - VISUAL PERMEABILITY

Designed	CC	Eng check	
Drawn	CC	Coordination	
Dwg check	PC	Approved	PL
Scale at A1 NTS	Status	Rev	

Drawing Number
Figure 10.26a

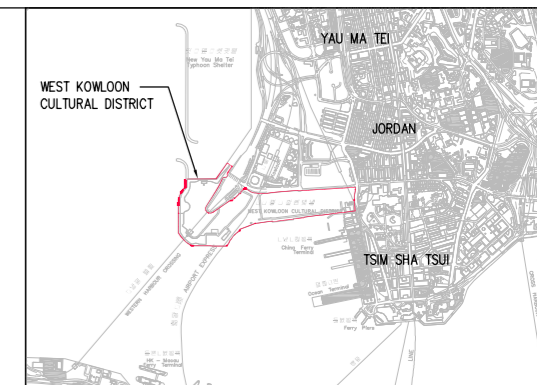

KEY PLAN

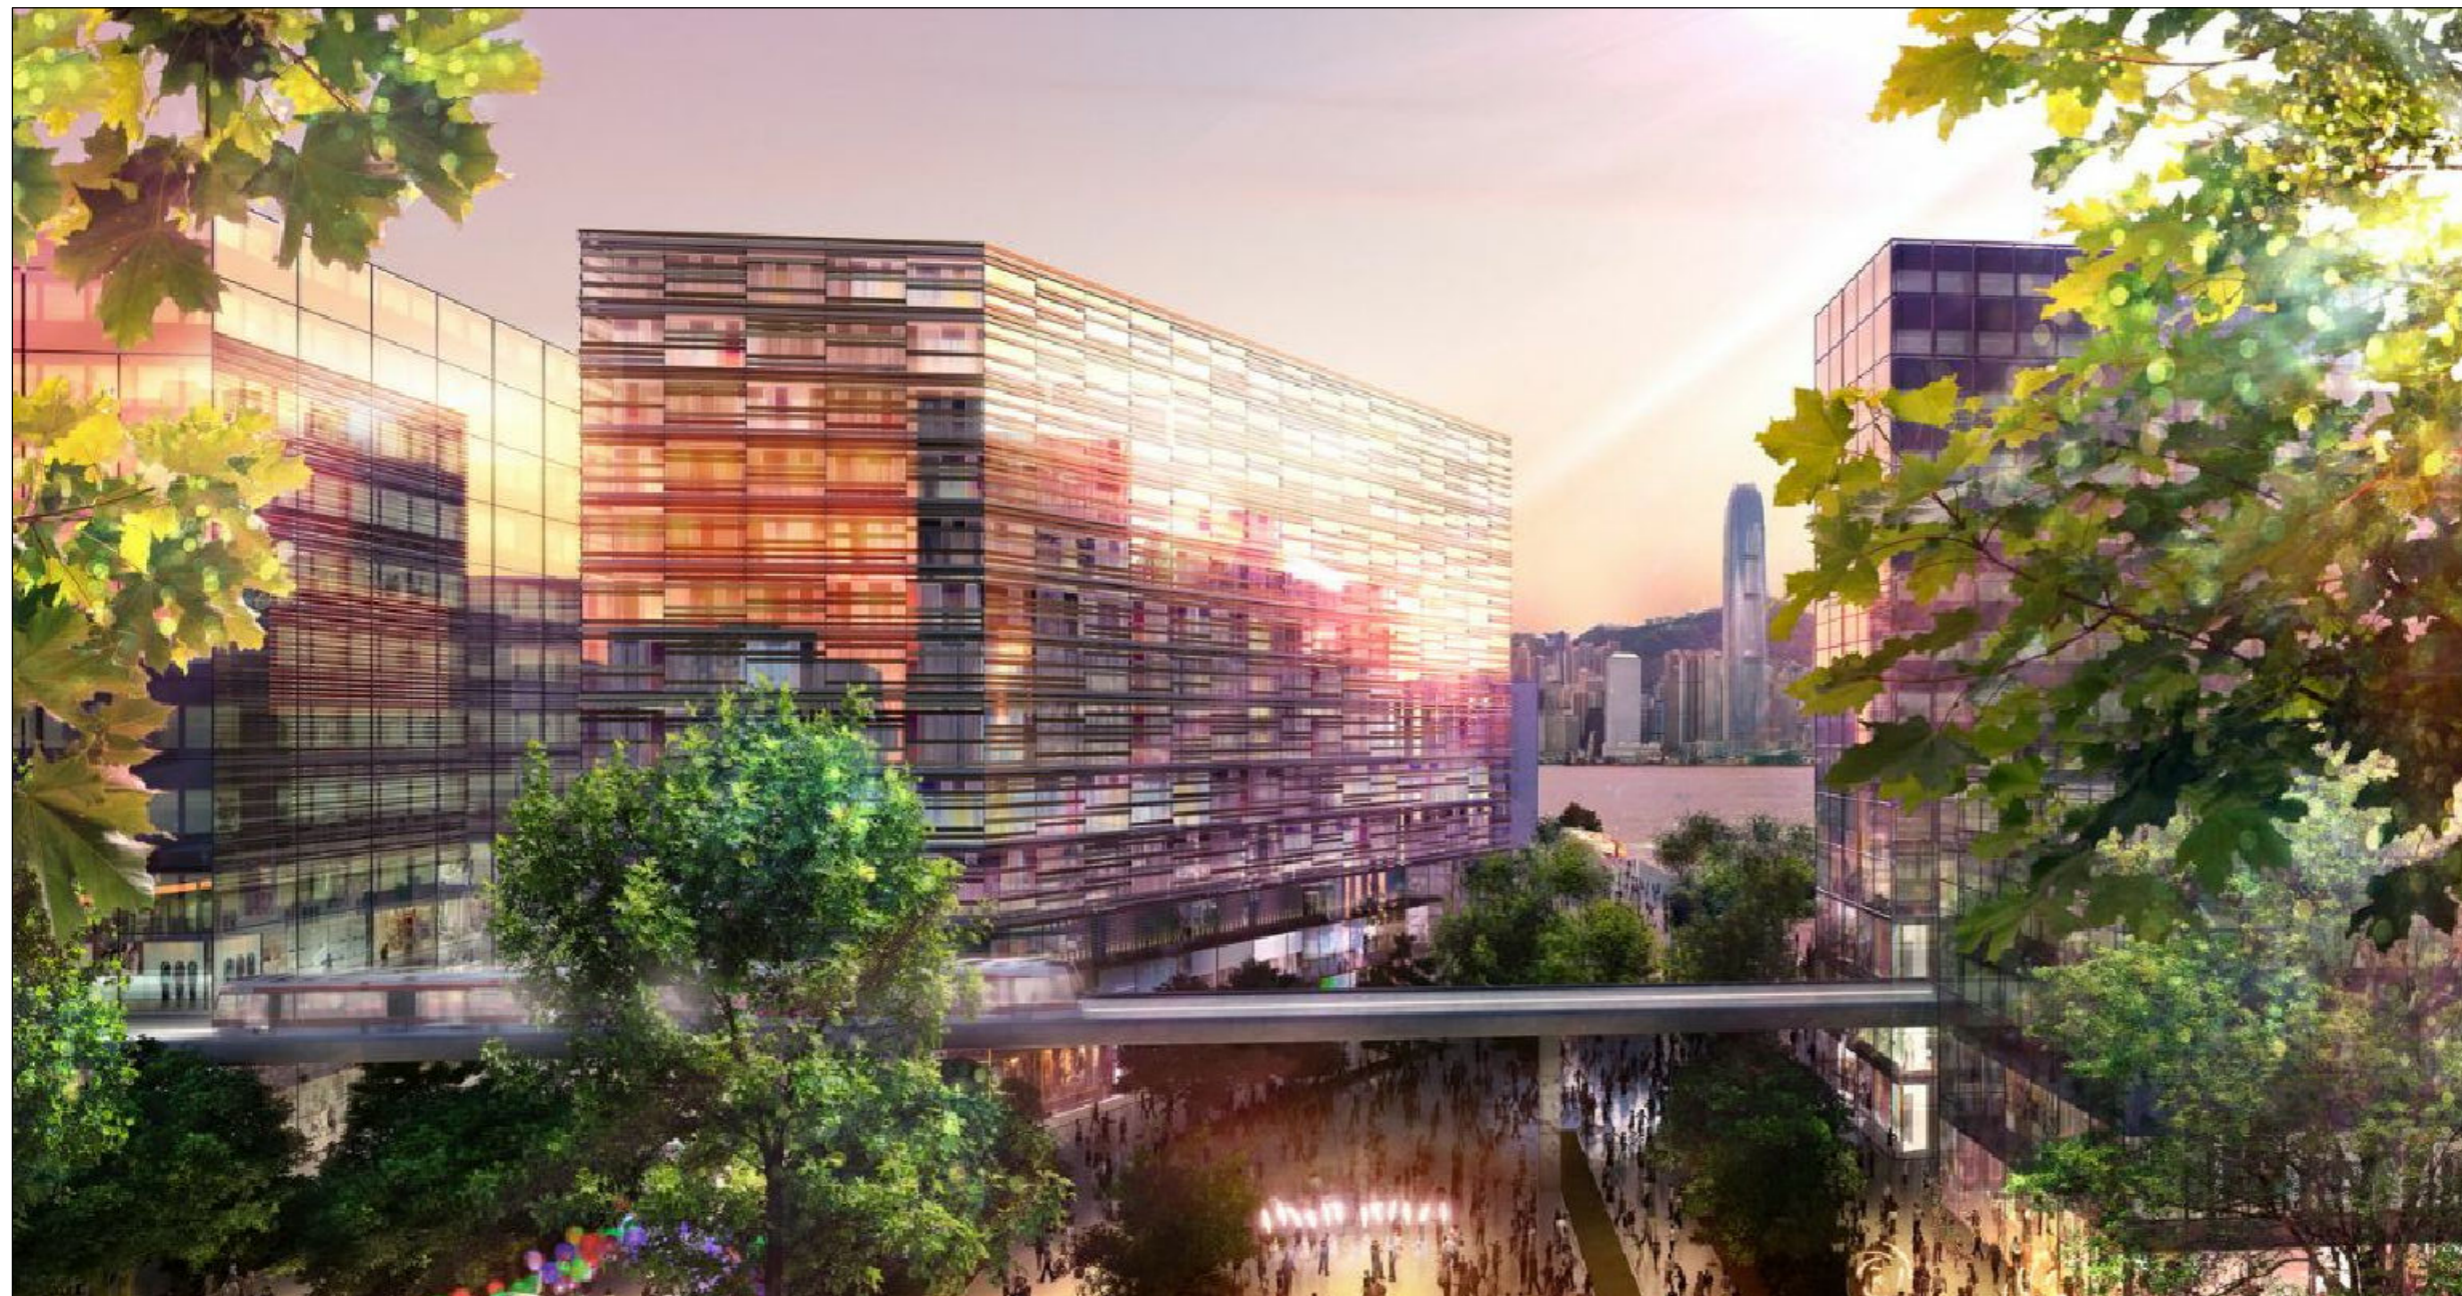

Notes: Indicative appearance from the WKCD Concept Plan.

Rev	Date	Drawn	Description	Ch'k'd	App'd

Client

**WEST KOWLOON
CULTURAL DISTRICT AUTHORITY**

 22/F Two Landmark East
100 How Ming Street
Kwun Tong, Kowloon
Hong Kong
T +852 2828 6167
F +852 2827 1828
W www.mottmac.com.hk

















Project

**PROJECT CONSULTANCY STUDY FOR
WEST KOWLOON CULTURAL DISTRICT
DEVELOPMENT PLAN**

Title


**ARTIST'S IMPRESSION OF
VIEW FROM THE WKT**

Designed	CC	Eng check	
Drawn	CC	Coordination	
Dwg check	PC	Approved	PL
Scale at A1 NTS	Status	Rev	

Drawing Number
Figure 10.26b



Notes: Indicative appearance from the WKCD Concept Plan.

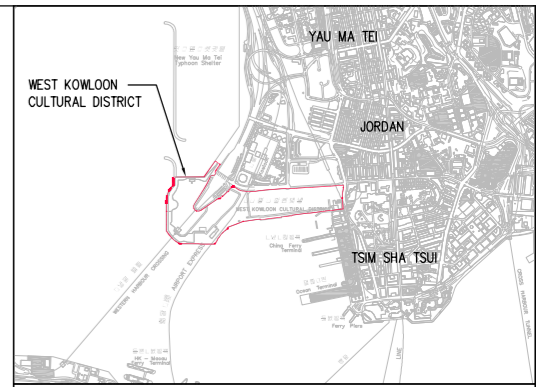

KEY PLAN

Rev	Date	Drawn	Description	Ch'k'd	App'd

Client

**WEST KOWLOON
CULTURAL DISTRICT AUTHORITY**

 22/F Two Landmark East
100 How Ming Street
Kowloon, Kowloon
Hong Kong
T +852 2828 6167
F +852 2827 1828
W www.mottmac.com.hk

















Project

**PROJECT CONSULTANCY STUDY FOR
WEST KOWLOON CULTURAL DISTRICT
DEVELOPMENT PLAN**

Title

**ARTIST'S IMPRESSION OF
VIEW CORRIDOR ALONG AN
ALLEYWAY**

Designed	CC	Eng check	
Drawn	CC	Coordination	
Dwg check	PC	Approved	PL
Scale at A1 NTS	Status	Rev	

Drawing Number
Figure 10.26c

© Mott MacDonald Hong Kong Limited
This document should not be relied on or used in circumstances other than those for which it was originally prepared and for which Mott MacDonald Hong Kong Limited was commissioned. Mott MacDonald Limited accepts no responsibility for this document to any other party other than the person by whom it was commissioned.