
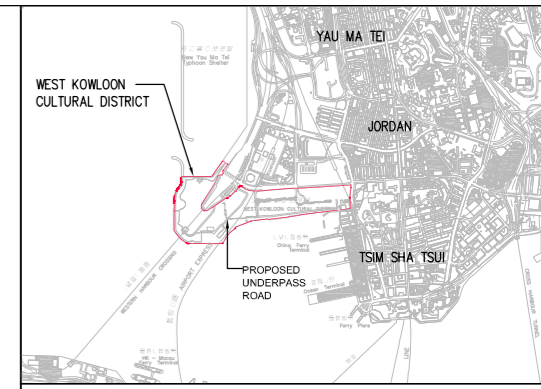


Ventilation Buildings	Maximum Height (m)	Remarks
A	13.57	Already embedded into WKCD buildings
B	7.58	Already embedded into WKCD buildings
C	7.58	Already embedded into WKCD buildings
D	7.48	Shown on profile view
E	7.58	Already embedded into WKCD buildings
F	7.34	Already embedded into WKCD buildings
G	7.60	Already embedded into WKCD buildings
H	7.32	Already embedded into WKCD buildings
I	7.29	Already embedded into WKCD buildings
J	7.32	Already embedded into WKCD buildings
K	7.64	Shown on profile view
L	7.29	Shown on profile view
M	7.64	Already embedded into WKCD buildings
N	7.94	Already embedded into WKCD buildings
O	9.81	Not visible from this profile view
P	7.78	Shown on profile view
R	7.72	Already embedded into WKCD buildings
S	7.72	Already embedded into WKCD buildings
T	7.58	Already embedded into WKCD buildings
U	7.58	Already embedded into WKCD buildings
V	7.58	Already embedded into WKCD buildings
W	7.58	Already embedded into WKCD buildings
X	7.58	Already embedded into WKCD buildings
Y	7.58	Already embedded into WKCD buildings
Z	7.58	Not visible from this profile view
AA	7.58	Shown on profile view
BB	13.39	Not visible from this profile view
CC	15.18	Already embedded into WKCD buildings
DD	13.18	Shown on profile view
EE	14.92	Shown on profile view
FF	11.19	Not visible from this profile view
GG	11.18	Shown on profile view
HH	11.10	Not visible from this profile view
II	12.77	Shown on profile view
JJ	12.39	Not visible from this profile view
KK	8.90	Already embedded into WKCD buildings
LL	11.40	Not visible from this profile view
MM	10.24	Already embedded into WKCD buildings

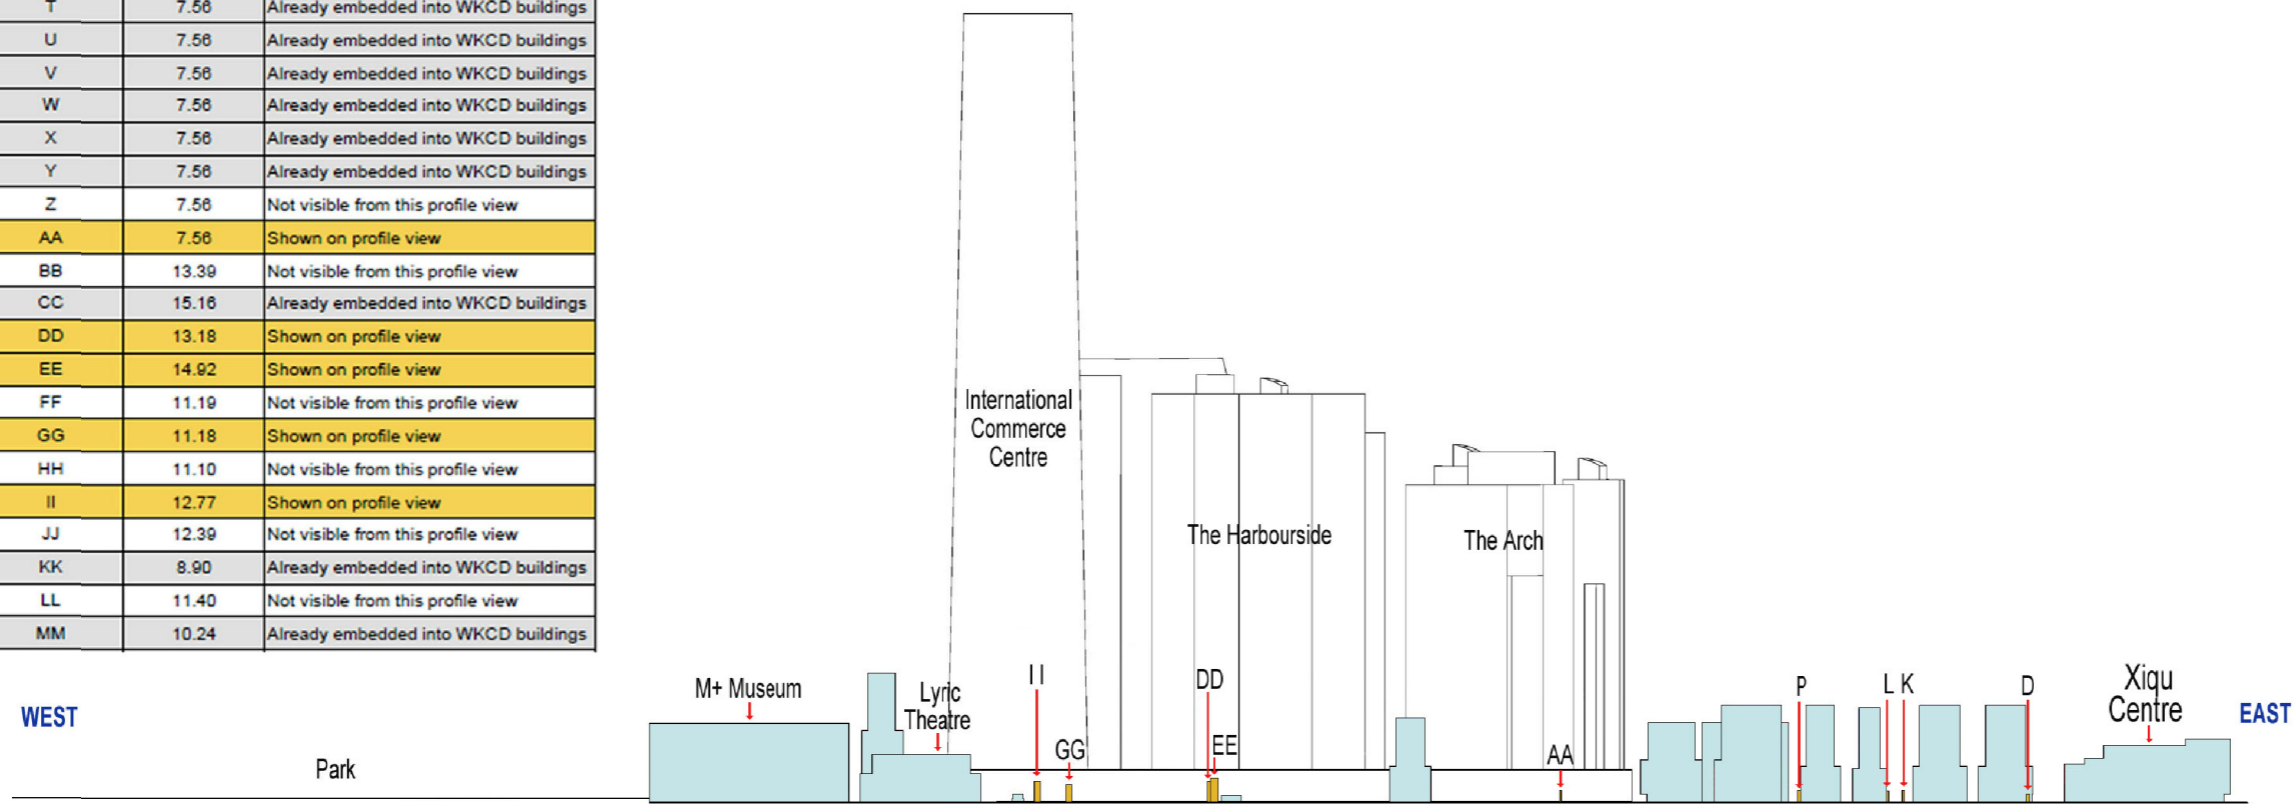

KEY PLAN

**Legend**

A Ventilation Shafts for the Underpass Road

Buildings Located Within the WKCD

Rev	Date	Drawn	Description	Cr't'd	App'd

Client

**WEST KOWLOON CULTURAL DISTRICT AUTHORITY**

20/F Two Landmark East  
100 How Ming Street  
Kowloon, Hong Kong  
T: +852 2828 6757  
F: +852 2827 1823  
W: www.mottmac.com.hk

Project

**PROJECT CONSULTANCY STUDY FOR WEST KOWLOON CULTURAL DISTRICT DEVELOPMENT PLAN**

Title

**Section of Completed Buildings and Ventilation Shafts for Underpass Road During Transition Period**

Designed	CC	Eng check	
Drawn	CC	Coordination	
Dwg check	PC	Approved	PL
Scale at A1 NTS	Status	Rev	

Drawing Number  
**Figure 14.10.11**

Notes: All ventilation shafts will be integrated with the buildings upon completion of the WKCD development.