

- NOTE:
1. ALL DIMENSIONS ARE IN MILLIMETRES UNLESS NOTED OTHERWISE.
  2. ALL LEVELS ARE IN METRES TO PRINCIPAL DATUM (PD) UNLESS NOTED OTHERWISE.
  3. ALL CO-ORDINATES REFER TO HONG KONG (1980) METRIC GRID CO-ORDINATES SYSTEM.
  4. ALL CHANGES ARE IN METRES UNLESS NOTED OTHERWISE.
  5. THIS DRAWING SHALL BE READ IN CONJUNCTION WITH DRAWING NO. FIGURE 14.2.2a - 14.2.2e.

**ROAD PROFILE**  
SCALE 1:500(H)  
1:100(V)

Rev	Date	Drawn	Description	Ch'kd	App'd
P1	JUL 13	MING	FIRST ISSUE	EY	AFK

**WEST KOWLOON CULTURAL DISTRICT AUTHORITY**


20/F Two Landmark East  
100 How Ming Street  
Kwun Tong, Kowloon  
Hong Kong  
☎ +852 2828 6767  
☎ +852 2827 1623  
www.mottmac.com.hk

**PROJECT CONSULTANCY STUDY FOR WEST KOWLOON CULTURAL DISTRICT DEVELOPMENT PLAN**

**ROAD C3 - ROAD PROFILE (SHEET 1 OF 2)**

Designed	CC	Eng check	OW
Drawn	LUN	Coordination	CC
Dwg check	OW	Approved	SB
Scale at A1	Status	Rev	
<b>AS SHOWN</b>	<b>PRE</b>	<b>P1</b>	

Drawing Number **FIGURE 14.2.2h**

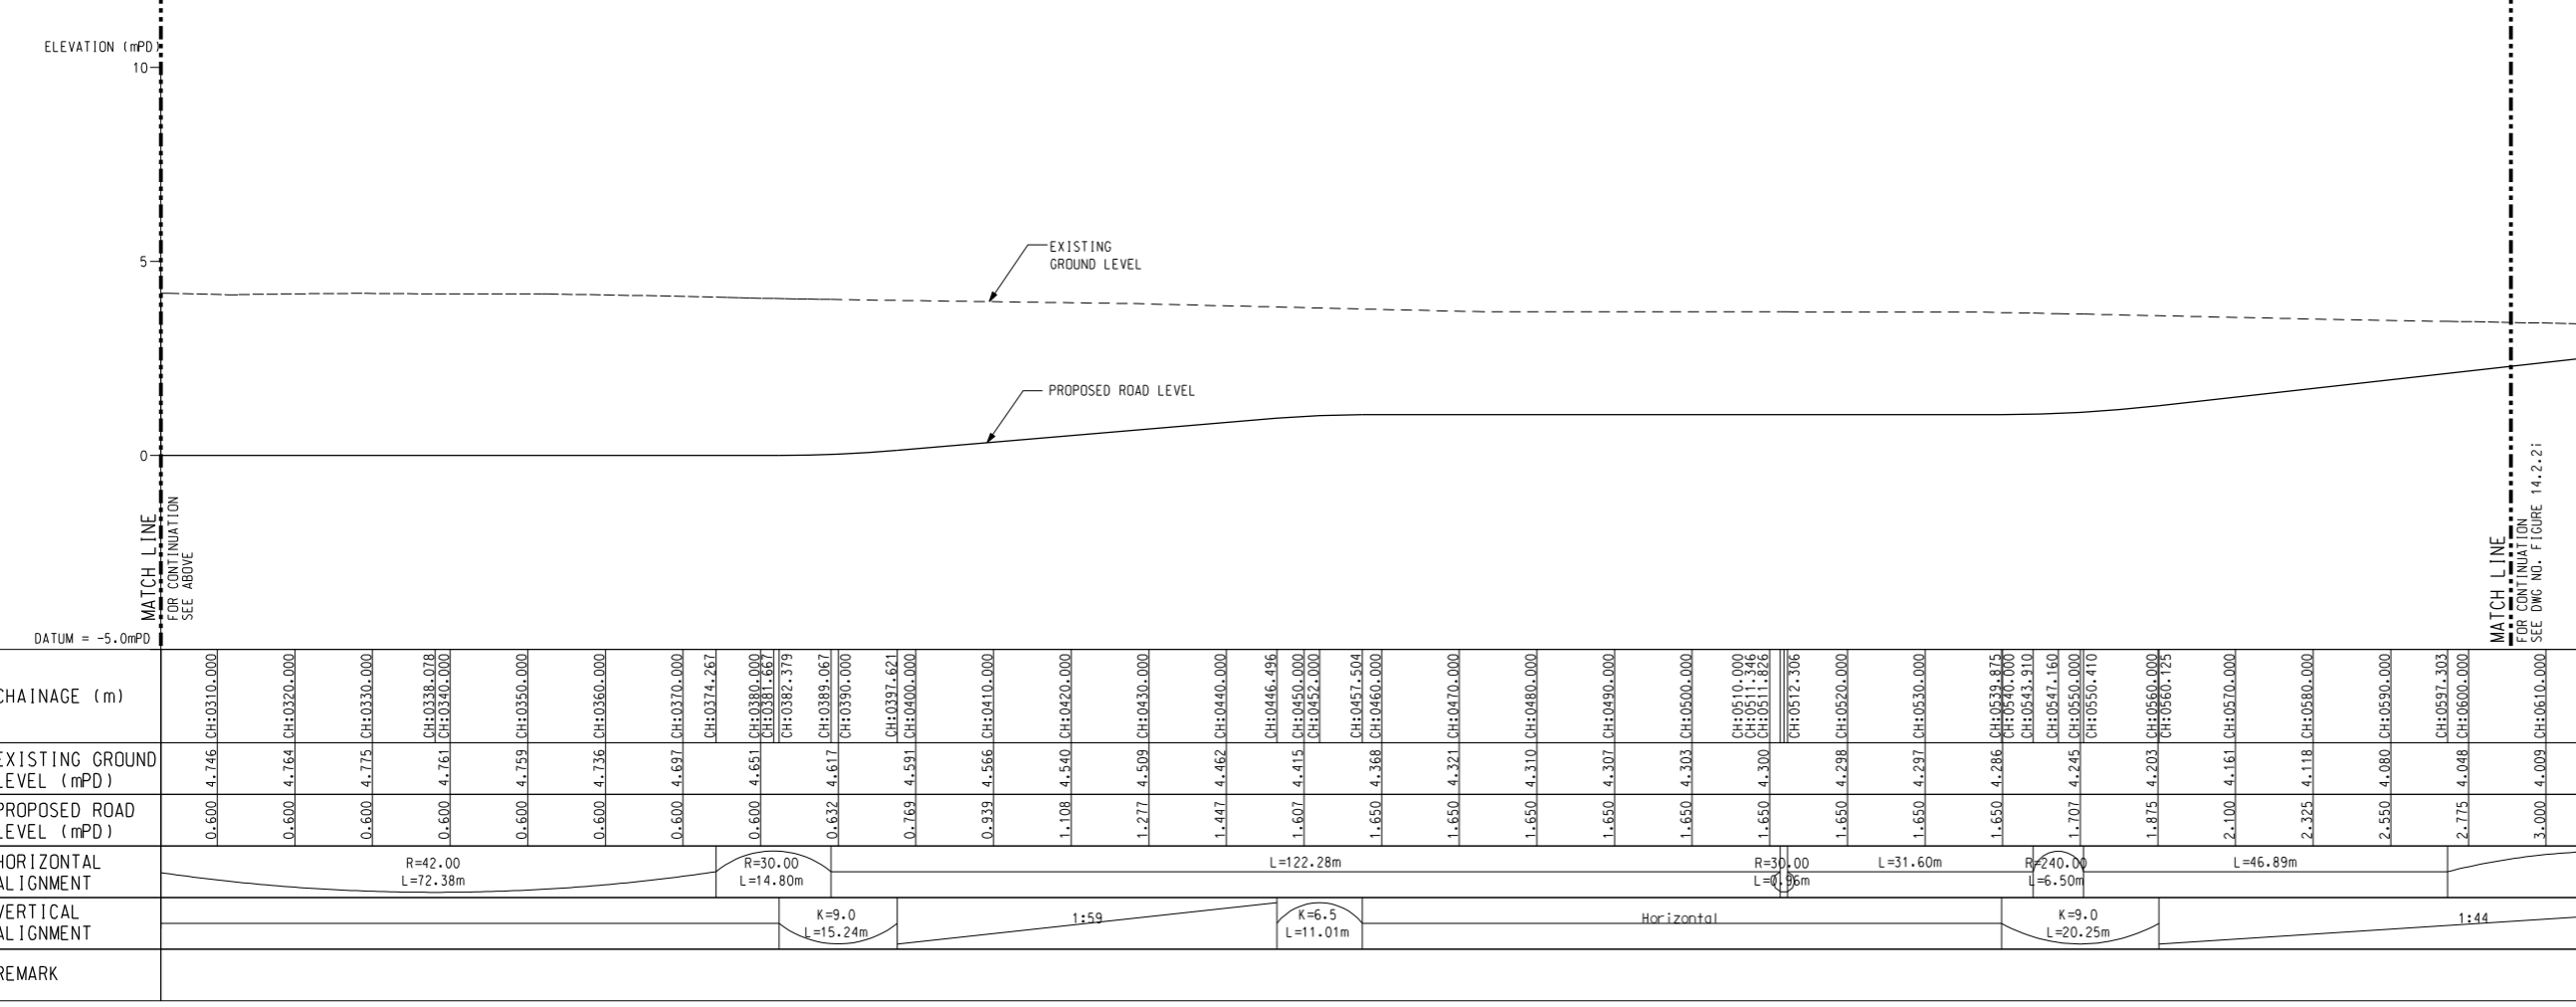

**ROAD PROFILE**  
SCALE 1:500(H)  
1:100(V)

© Mott MacDonald Hong Kong Limited  
This document should not be relied on or used in circumstances other than those for which it was originally prepared and for which Mott MacDonald Hong Kong Limited was commissioned. Mott MacDonald Limited accepts no responsibility for this document to any other party other than the person by whom it was commissioned.