

KEY PLAN

Rev	Date	Drawn	Description	Chk'd	App'd

Client
WEST KOWLOON CULTURAL DISTRICT AUTHORITY


20/F Two Landmark East
 100 Hoi Ming Street
 Kowloon, Hong Kong
 T +852 2502 5157
 F +852 2927 1623
 www.mottmac.com.hk

Project
PROJECT CONSULTANCY STUDY FOR WEST KOWLOON CULTURAL DISTRICT DEVELOPMENT PLAN

Title
Conceptual Plan Options – 'City Park' by Foster + Partners

Designed	Eng check		
Drawn	Coordination		
Dwg check	Approved		
Scale at A1	Status	Rev	

Drawing Number
Figure 2.1a

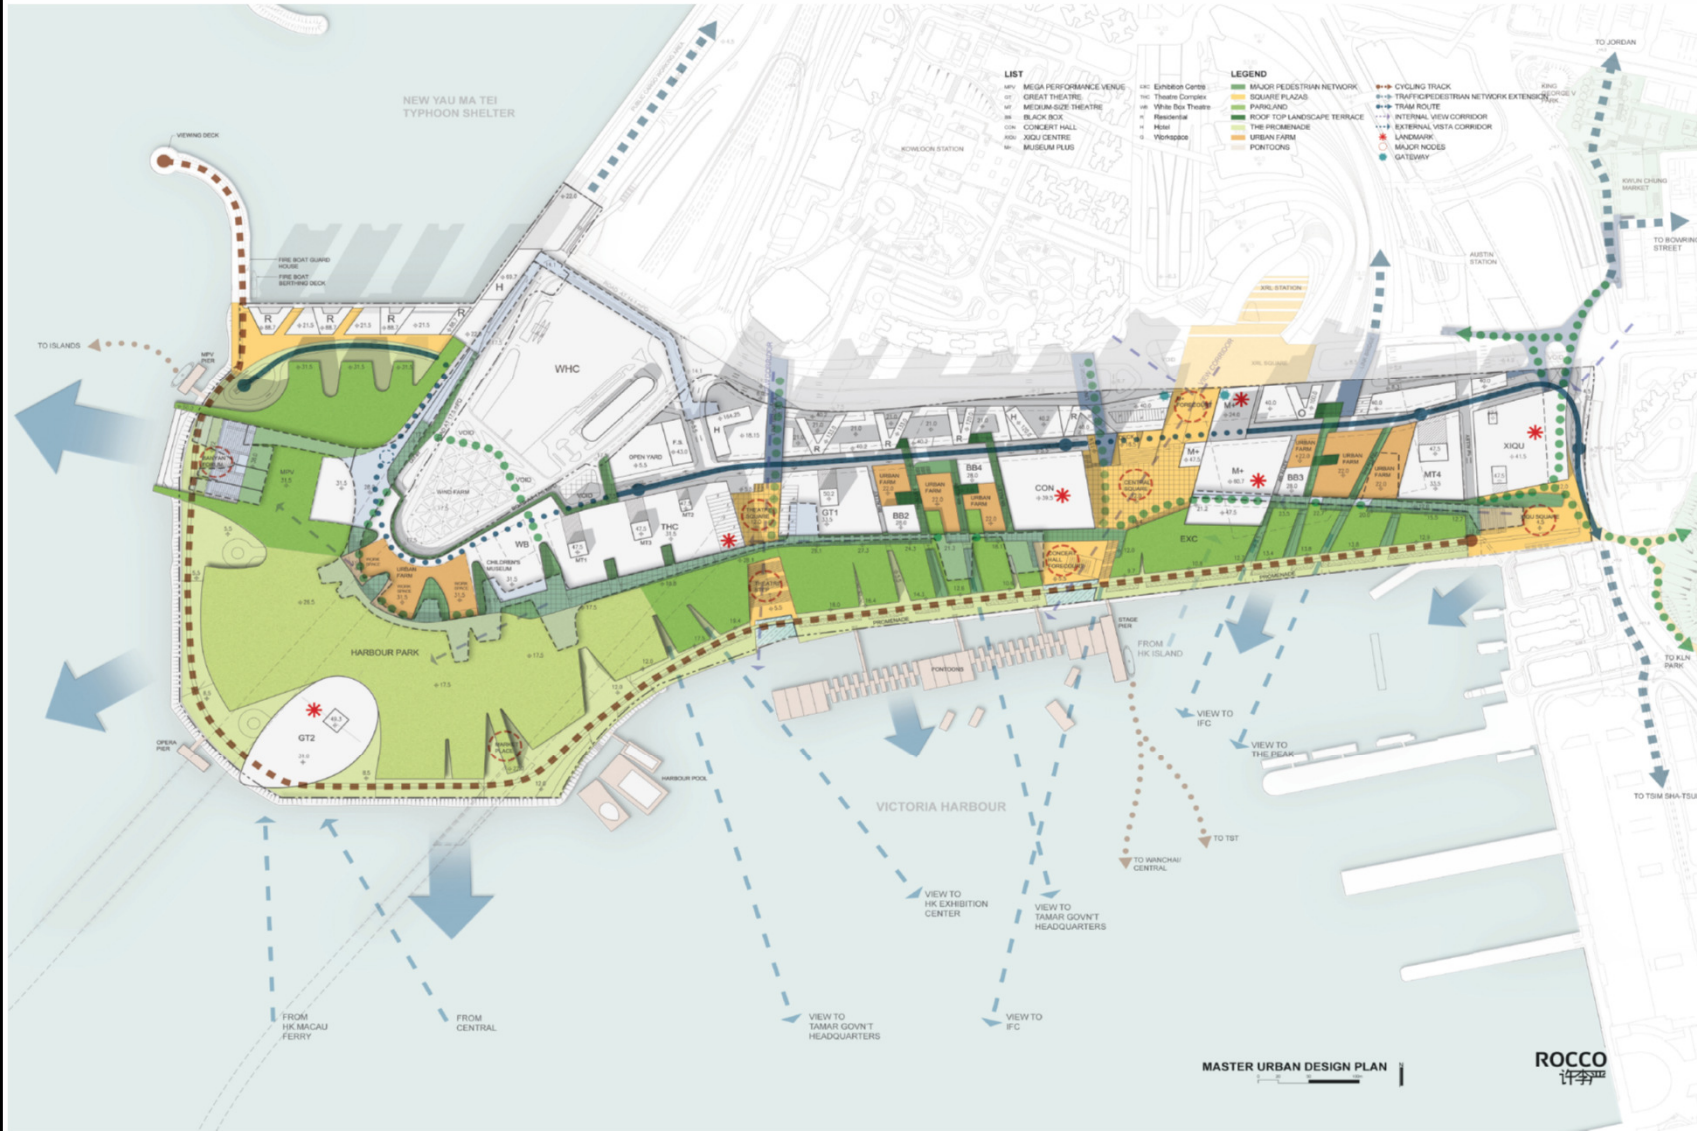


- LIST**
- MPV MEGA PERFORMANCE VENUE
 - GT GREAT THEATRE
 - MT MEDIUM-SIZE THEATRE
 - BLK BLACK BOX
 - CON CONCERT HALL
 - XCU XICU CENTRE
 - MUS MUSEUM PLUS

- LEGEND**
- MAJOR PEDESTRIAN NETWORK
 - SQUARE PLAZAS
 - PARKLAND
 - ROOF-TOP LANDSCAPE TERRACE
 - THE PROMENADE
 - URBAN FARM
 - PONTONS

- LEGEND**
- EXhibition Centre
 - Theatre Complex
 - White Box Theatre
 - Residence
 - Hotel
 - Workshop

- LEGEND**
- CYCLING TRACK
 - TRAFFIC PEDESTRIAN NETWORK EXTENSION
 - TRAM ROUTE
 - INTERNAL VIEW CORRIDOR
 - EXTERNAL VISTA CORRIDOR
 - LANDMARK
 - MAJOR ROICES
 - GATEWAY

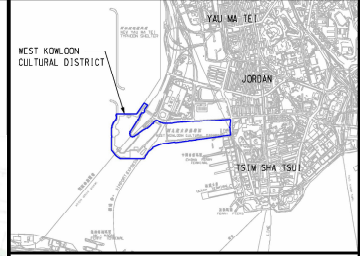

KEY PLAN

Rev	Date	Drawn	Description	Chk'd	App'd

Client
WEST KOWLOON CULTURAL DISTRICT AUTHORITY

Mott MacDonald
25/F Two Landmark East
100 Fook Wing Street
Kowloon, Hong Kong
T +852 2928 5757
F +852 2927 1623
www.mottmac.com.hk



ARTEC | IMG Artists | Lord
TFP | FARRELLS | G | H | K
positive solutions | |
DONNELL | LD ASIA | BMT

Project
PROJECT CONSULTANCY STUDY FOR WEST KOWLOON CULTURAL DISTRICT DEVELOPMENT PLAN

Title
Conceptual Plan Options – 'Cultural Connect: Key to Sustained Vitality' by Rocco Design Architects Ltd.

Designed	Eng check		
Drawn	Coordination		
Dwg check	Approved		
Scale at A1	Status	Rev	

Drawing Number
Figure 2.1b

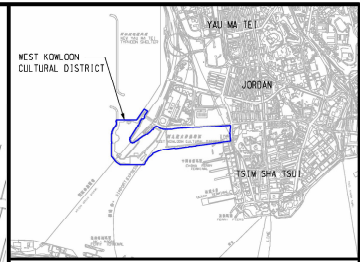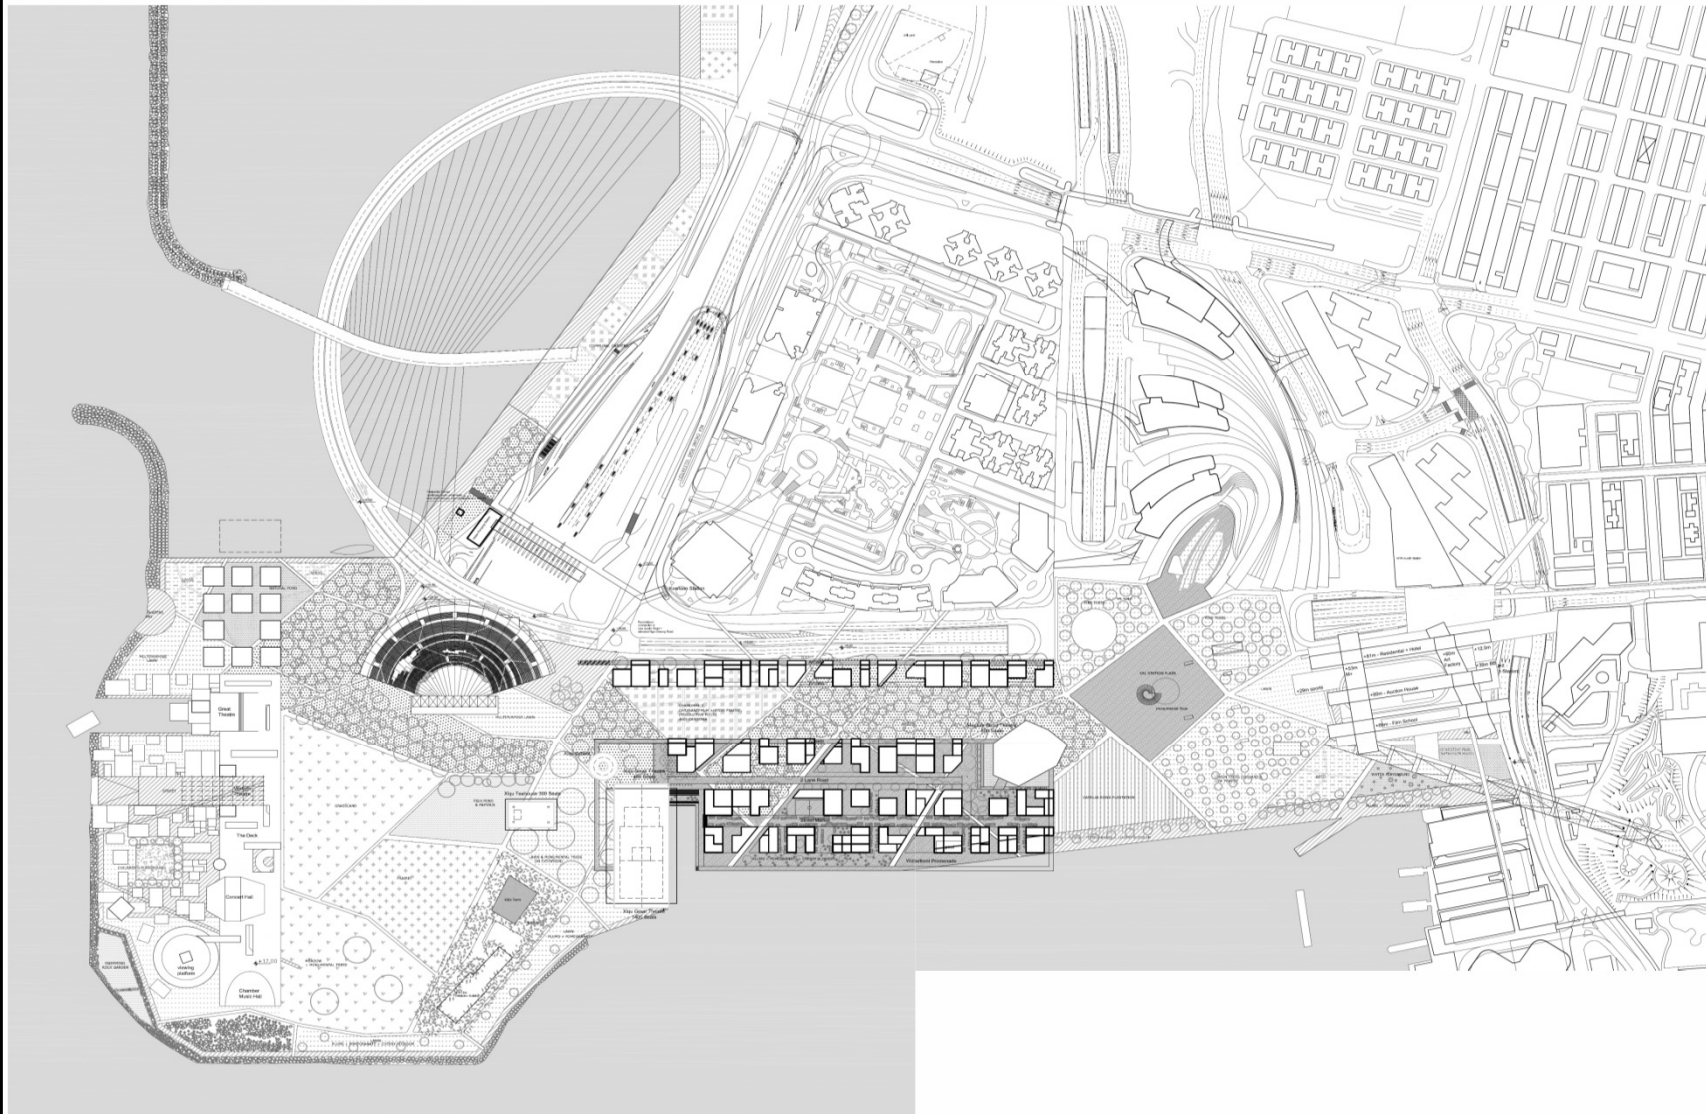

KEY PLAN

Rev	Date	Drawn	Description	Chk'd	App'd

Client

**WEST KOWLOON
CULTURAL DISTRICT AUTHORITY**



20/F Two Landmark East
100 Fook Ming Street
Kowloon, Hong Kong
T +852 2502 5157
F +852 2527 1623
W www.mottmac.com.hk



Project

**PROJECT CONSULTANCY STUDY FOR
WEST KOWLOON CULTURAL DISTRICT
DEVELOPMENT PLAN**

Title

**Conceptual Plan Options –
'Project for a New Dimension' by
Office for Metropolitan
Architecture**

Designed	Eng check		
Drawn	Coordination		
Dwg check	Approved		
Scale at A1	Status	Rev	

Drawing Number

Figure 2.1c