

**KEY PLAN**

- LEGEND:**
- PROJECT BOUNDARY
  - EXTERNAL CONNECTIONS (INDICATIVE SUBJECT TO FUTURE DESIGN & ARRANGEMENT)
  - ASSESSMENT AREA
  - AQI CRITERIA ( $300\mu\text{g}/\text{m}^3$ )

**REMARK:**  
CONTOURS FOR WORST CASE YEAR 2015

Rev	Date	Drawn	Description	Ch'kd	App'd
P4	JUL 13	SZ	GENERAL REVISION	MCD	AFK
P3	MAY 13	MING	GENERAL REVISION	MCD	AFK
P2	APR 13	MING	GENERAL REVISION	MCD	AFK
P1	JAN 13	MING	FIRST ISSUE	HC	AFK

**Client**  
**WEST KOWLOON CULTURAL DISTRICT AUTHORITY**

20/F Two Landmark East  
100 How Ming Street  
Kowloon, Kowloon  
Hong Kong  
T +852 2828 5757  
F +852 2827 1823  
www.mottmac.com.hk


**Project**  
**PROJECT CONSULTANCY STUDY FOR WEST KOWLOON CULTURAL DISTRICT DEVELOPMENT PLAN**

**Title**  
**CUMULATIVE RESULTS - CONTOUR OF HOURLY NO<sub>2</sub> CONCENTRATION ( $\mu\text{g}/\text{m}^3$ ) AT 1.5m ABOVE GROUND DURING OPERATIONAL PHASE FOR SCENARIO 1 THROUGH PORTAL**

Designed	HC	Eng check	MCD
Drawn	MING	Coordination	EC
Dwg check	HC	Approved	AFK
Scale at A1	Status	Rev	
1:4000	PRE	P4	

**Drawing Number**  
**FIGURE 3.19**



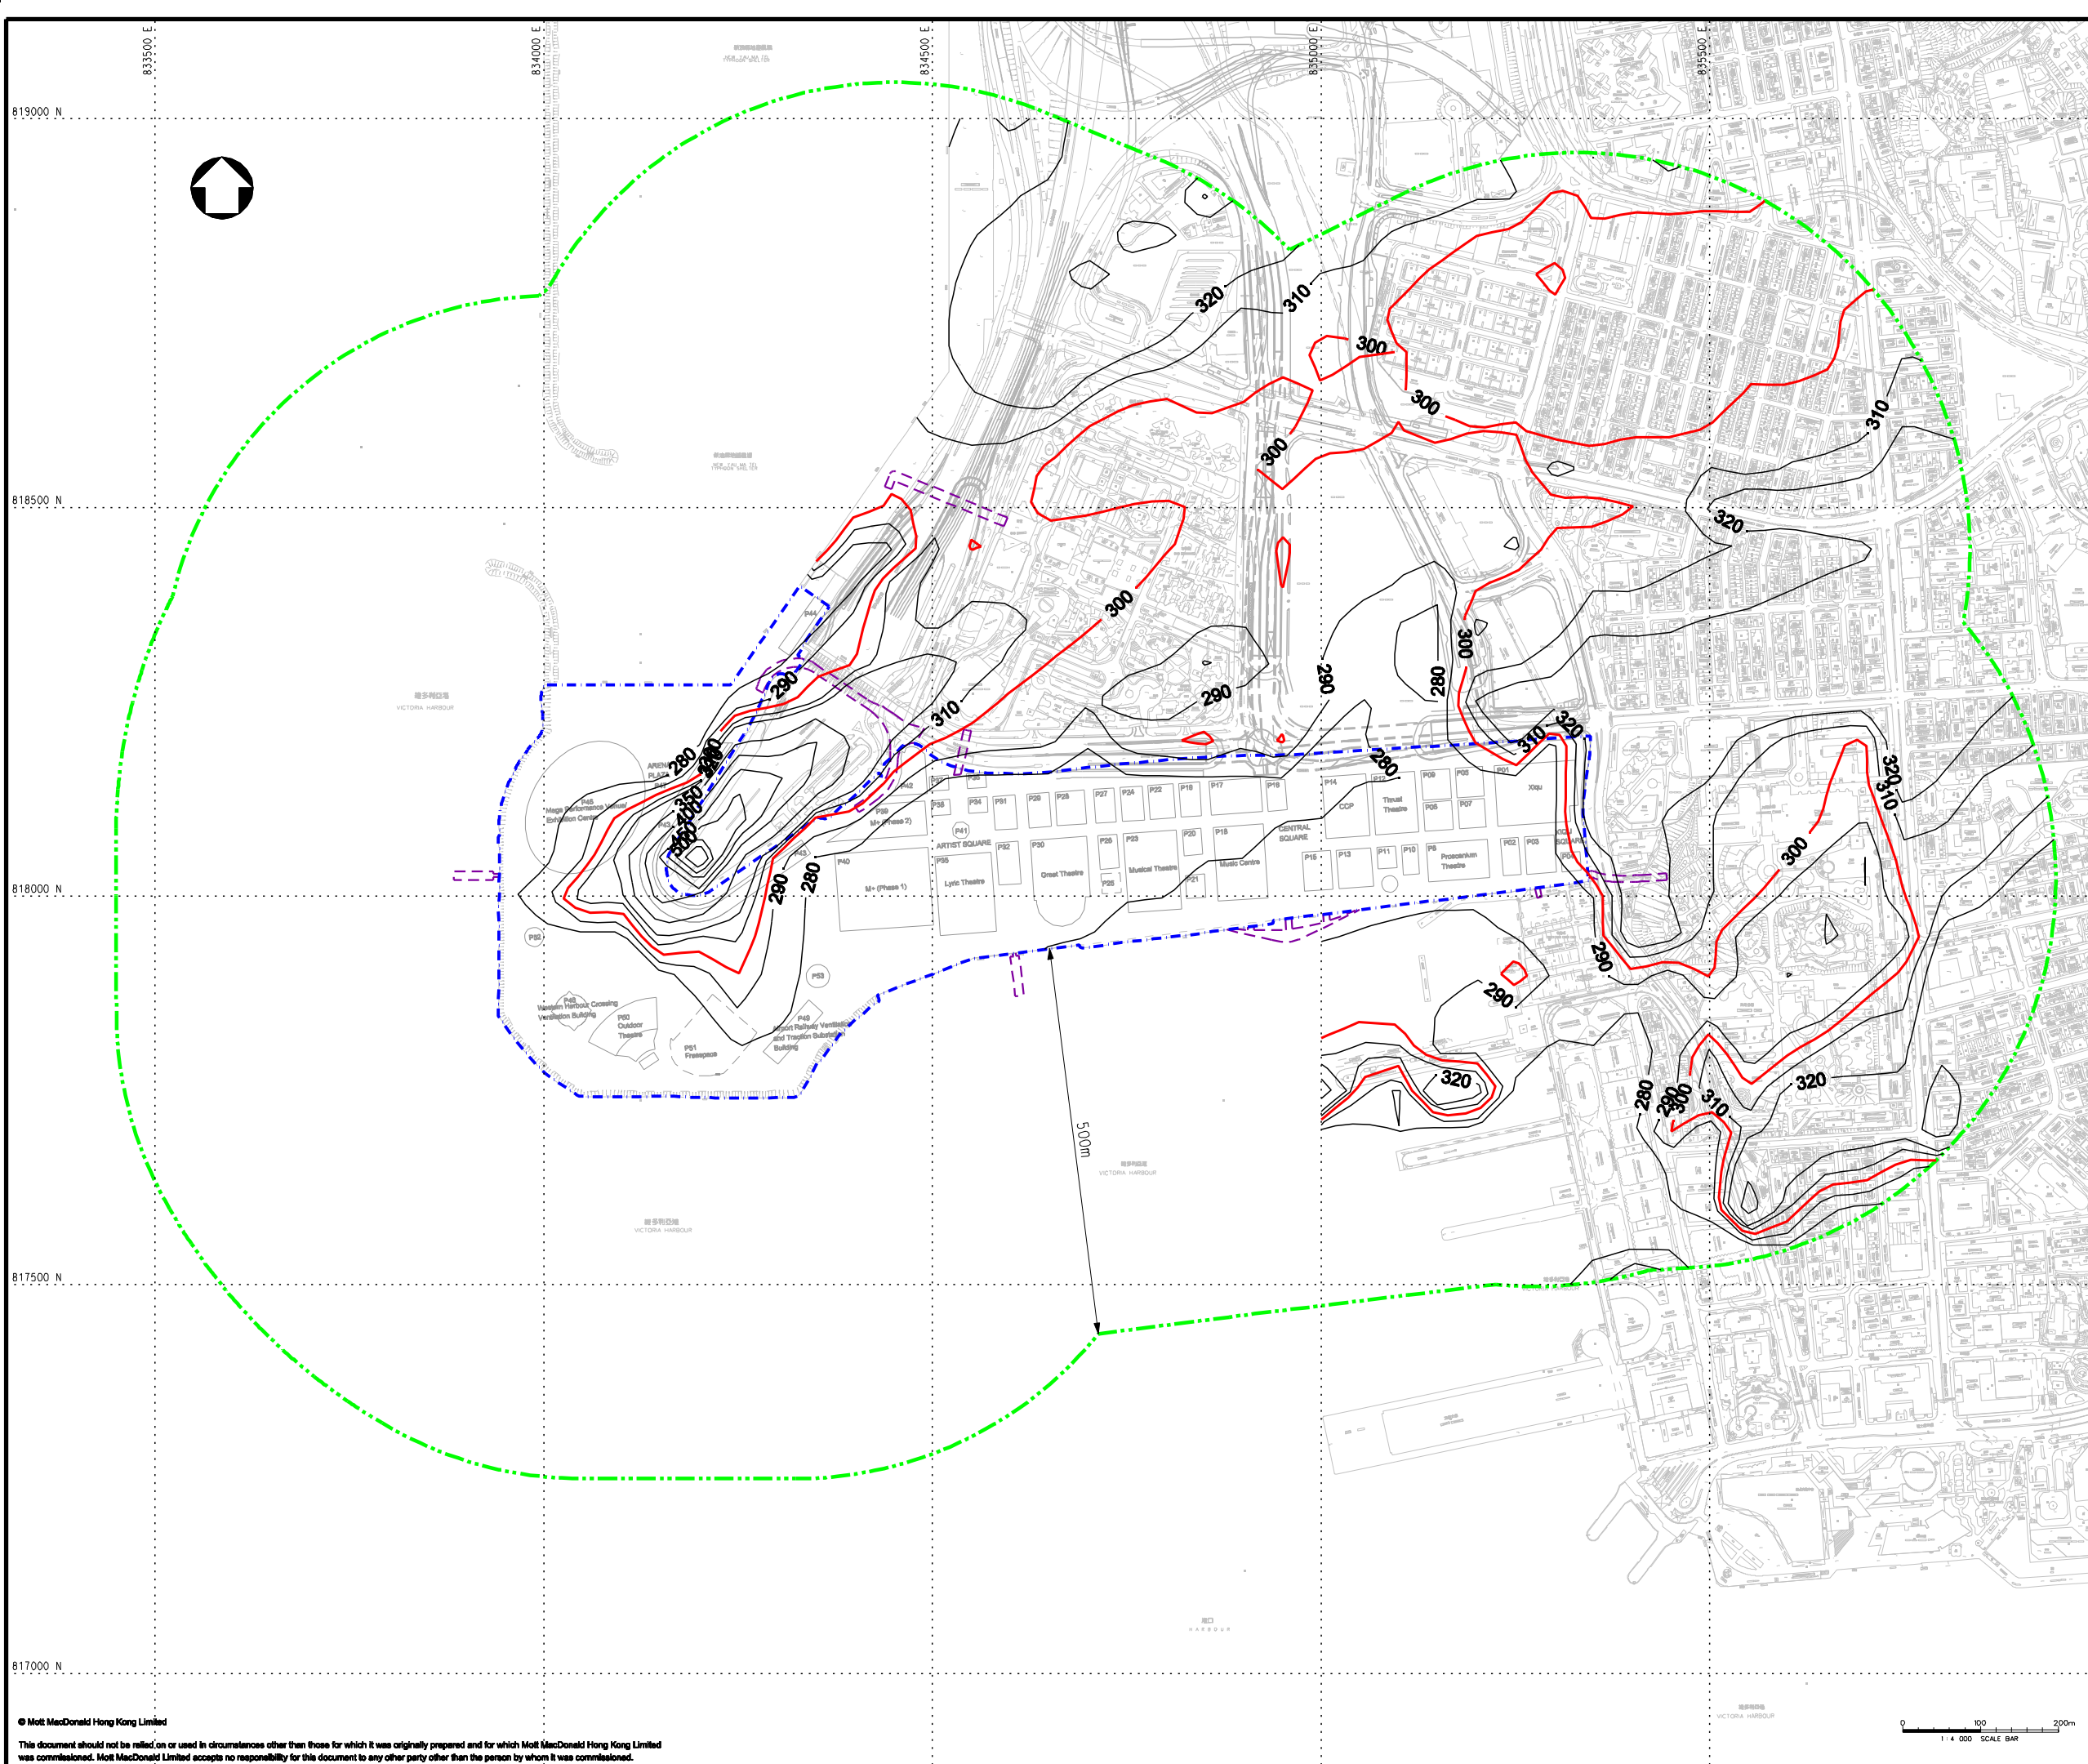

**KEY PLAN**

- LEGEND:**
- PROJECT BOUNDARY
  - EXTERNAL CONNECTIONS (INDICATIVE SUBJECT TO FUTURE DESIGN & ARRANGEMENT)
  - ASSESSMENT AREA
  - ADD CRITERIA (300µg/m³)

**REMARK:**  
CONTOURS FOR WORST CASE YEAR 2015

Rev	Date	Drawn	Description	Ch'kd	App'd
P4	JUL 13	SZ	GENERAL REVISION	MCD	AFK
P3	MAY 13	MING	GENERAL REVISION	MCD	AFK
P2	APR 13	MING	GENERAL REVISION	MCD	AFK
P1	JAN 13	MING	FIRST ISSUE	HC	AFK

**Client**  
**WEST KOWLOON CULTURAL DISTRICT AUTHORITY**

20/F Two Landmark East  
100 How Ming Street  
Kowloon, Kowloon  
Hong Kong  
T +852 2828 5757  
F +852 2827 1823  
www.mottmac.com.hk


**Project**  
**PROJECT CONSULTANCY STUDY FOR WEST KOWLOON CULTURAL DISTRICT DEVELOPMENT PLAN**

**Title**  
**CUMULATIVE RESULTS - CONTOUR OF HOURLY NO<sub>2</sub> CONCENTRATION (µg/m<sup>3</sup>) AT 1.5m ABOVE GROUND DURING OPERATIONAL PHASE FOR SCENARIO 2 THROUGH PORTAL**

Designed	HC	Eng check	MCD
Drawn	MING	Coordination	EC
Dwg check	HC	Approved	AFK
Scale at A1	Status	Rev	
1:4000	PRE	P4	

**Drawing Number**  
**FIGURE 3.20**



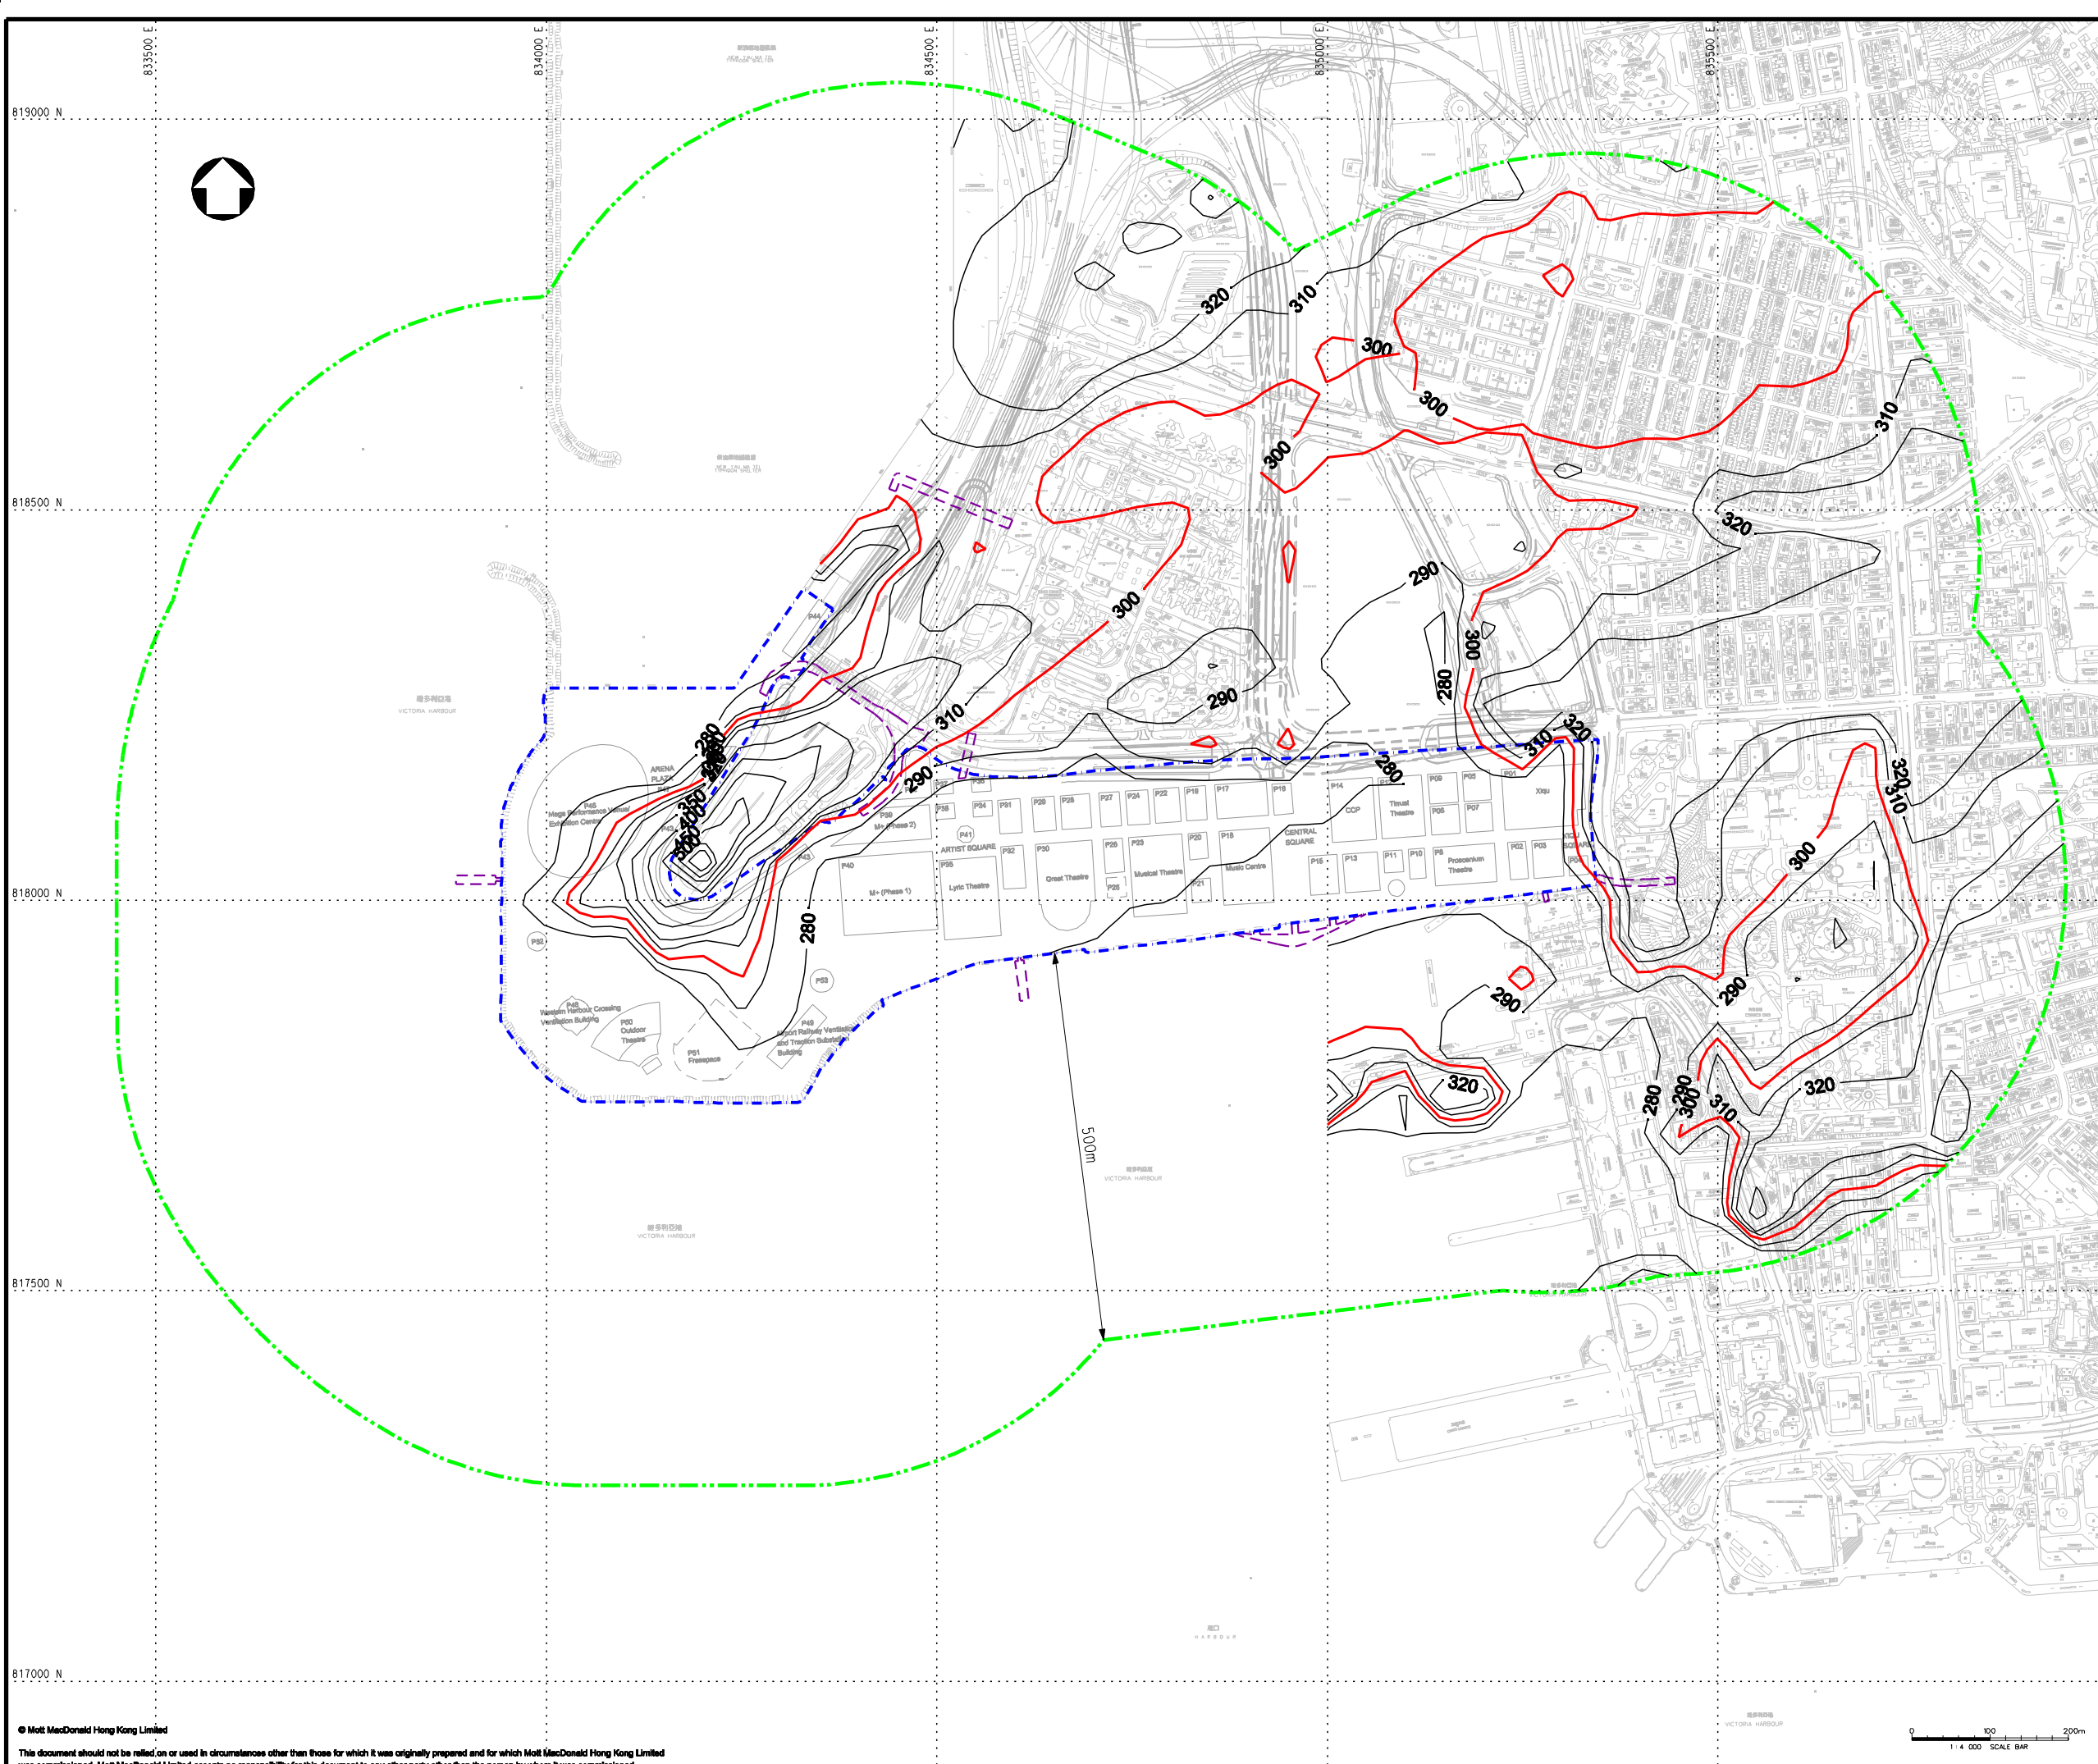

**KEY PLAN**

- LEGEND:**
- PROJECT BOUNDARY
  - EXTERNAL CONNECTIONS (INDICATIVE SUBJECT TO FUTURE DESIGN & ARRANGEMENT)
  - ASSESSMENT AREA
  - AQI CRITERIA ( $300\mu\text{g}/\text{m}^3$ )

**REMARK:**  
CONTOURS FOR WORST CASE YEAR 2015

Rev	Date	Drawn	Description	Ch'kd	App'd
P4	JUL 13	SZ	GENERAL REVISION	MCD	AFK
P3	MAY 13	MING	GENERAL REVISION	MCD	AFK
P2	APR 13	MING	GENERAL REVISION	MCD	AFK
P1	JAN 13	MING	FIRST ISSUE	HC	AFK

**WEST KOWLOON CULTURAL DISTRICT AUTHORITY**

20/F Two Landmark East  
100 How Ming Street  
Kowloon, Kowloon  
Hong Kong  
T +852 2828 5757  
F +852 2827 1823  
www.mottmac.com.hk


**PROJECT CONSULTANCY STUDY FOR WEST KOWLOON CULTURAL DISTRICT DEVELOPMENT PLAN**

**Title**  
CUMULATIVE RESULTS - CONTOUR OF HOURLY NO<sub>2</sub> CONCENTRATION ( $\mu\text{g}/\text{m}^3$ ) AT 1.5m ABOVE GROUND DURING OPERATIONAL PHASE FOR SCENARIO 3 THROUGH PORTAL

Designed	HC	Eng check	MCD
Drawn	MING	Coordination	EC
Dwg check	HC	Approved	AFK
Scale at A1	Status	Rev	
1:4000	PRE	P4	

Drawing Number **FIGURE 3.21**



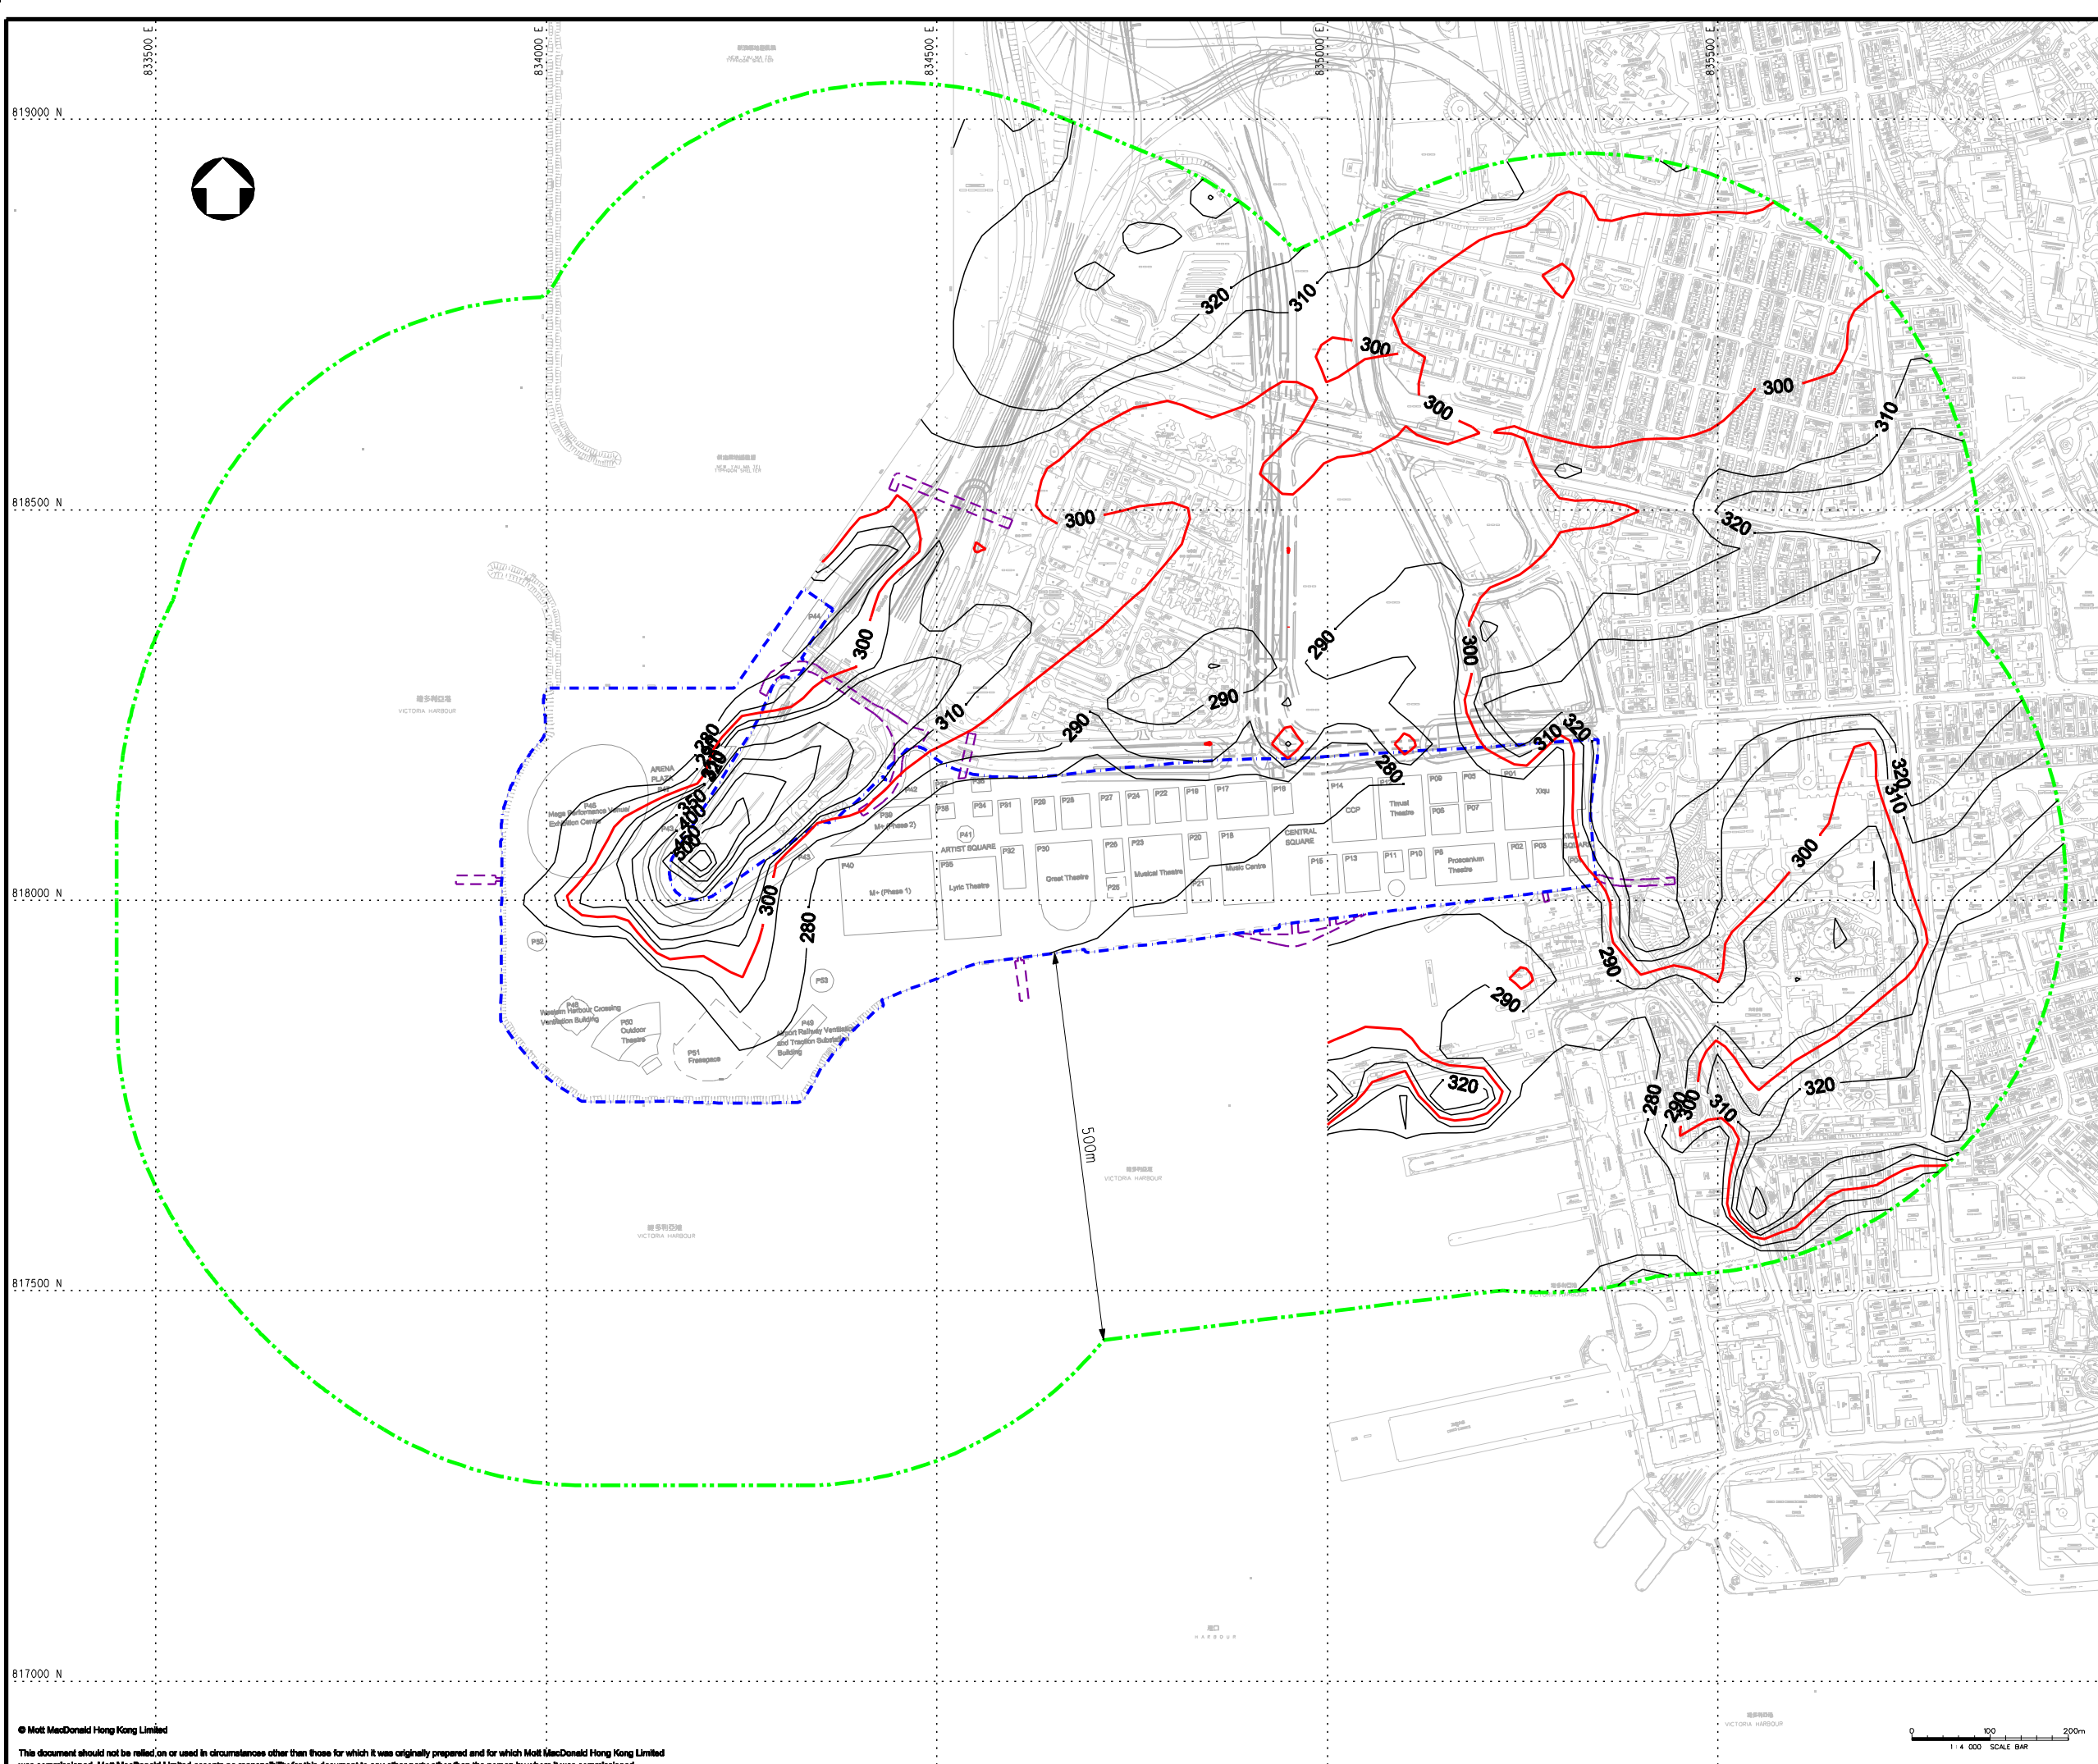

**KEY PLAN**

- LEGEND:**
- PROJECT BOUNDARY
  - EXTERNAL CONNECTIONS (INDICATIVE SUBJECT TO FUTURE DESIGN & ARRANGEMENT)
  - ASSESSMENT AREA
  - AQI CRITERIA ( $300\mu\text{g}/\text{m}^3$ )

**REMARK:**  
CONTOURS FOR WORST CASE YEAR 2015

P4	JUL 13	SZ	GENERAL REVISION	MCD	AFK
P3	MAY 13	MING	GENERAL REVISION	MCD	AFK
P2	APR 13	MING	GENERAL REVISION	MCD	AFK
P1	JAN 13	MING	FIRST ISSUE	HC	AFK
Rev	Date	Drawn	Description	Ch'kd	App'd

**Client**  
**WEST KOWLOON CULTURAL DISTRICT AUTHORITY**

20/F Two Landmark East  
100 How Ming Street  
Kowloon, Kowloon  
Hong Kong  
T +852 2828 5757  
F +852 2827 1823  
www.mottmac.com.hk


**Project**  
**PROJECT CONSULTANCY STUDY FOR WEST KOWLOON CULTURAL DISTRICT DEVELOPMENT PLAN**

**Title**  
**CUMULATIVE RESULTS - CONTOUR OF HOURLY NO<sub>2</sub> CONCENTRATION ( $\mu\text{g}/\text{m}^3$ ) AT 1.5m ABOVE GROUND DURING OPERATIONAL PHASE FOR SCENARIO 4 THROUGH PORTAL**

Designed	HC	Eng check	MCD
Drawn	MING	Coordination	EC
Dwg check	HC	Approved	AFK
Scale at A1	Status	Rev	
1:4000	PRE	P4	

**Drawing Number**  
**FIGURE 3.22**



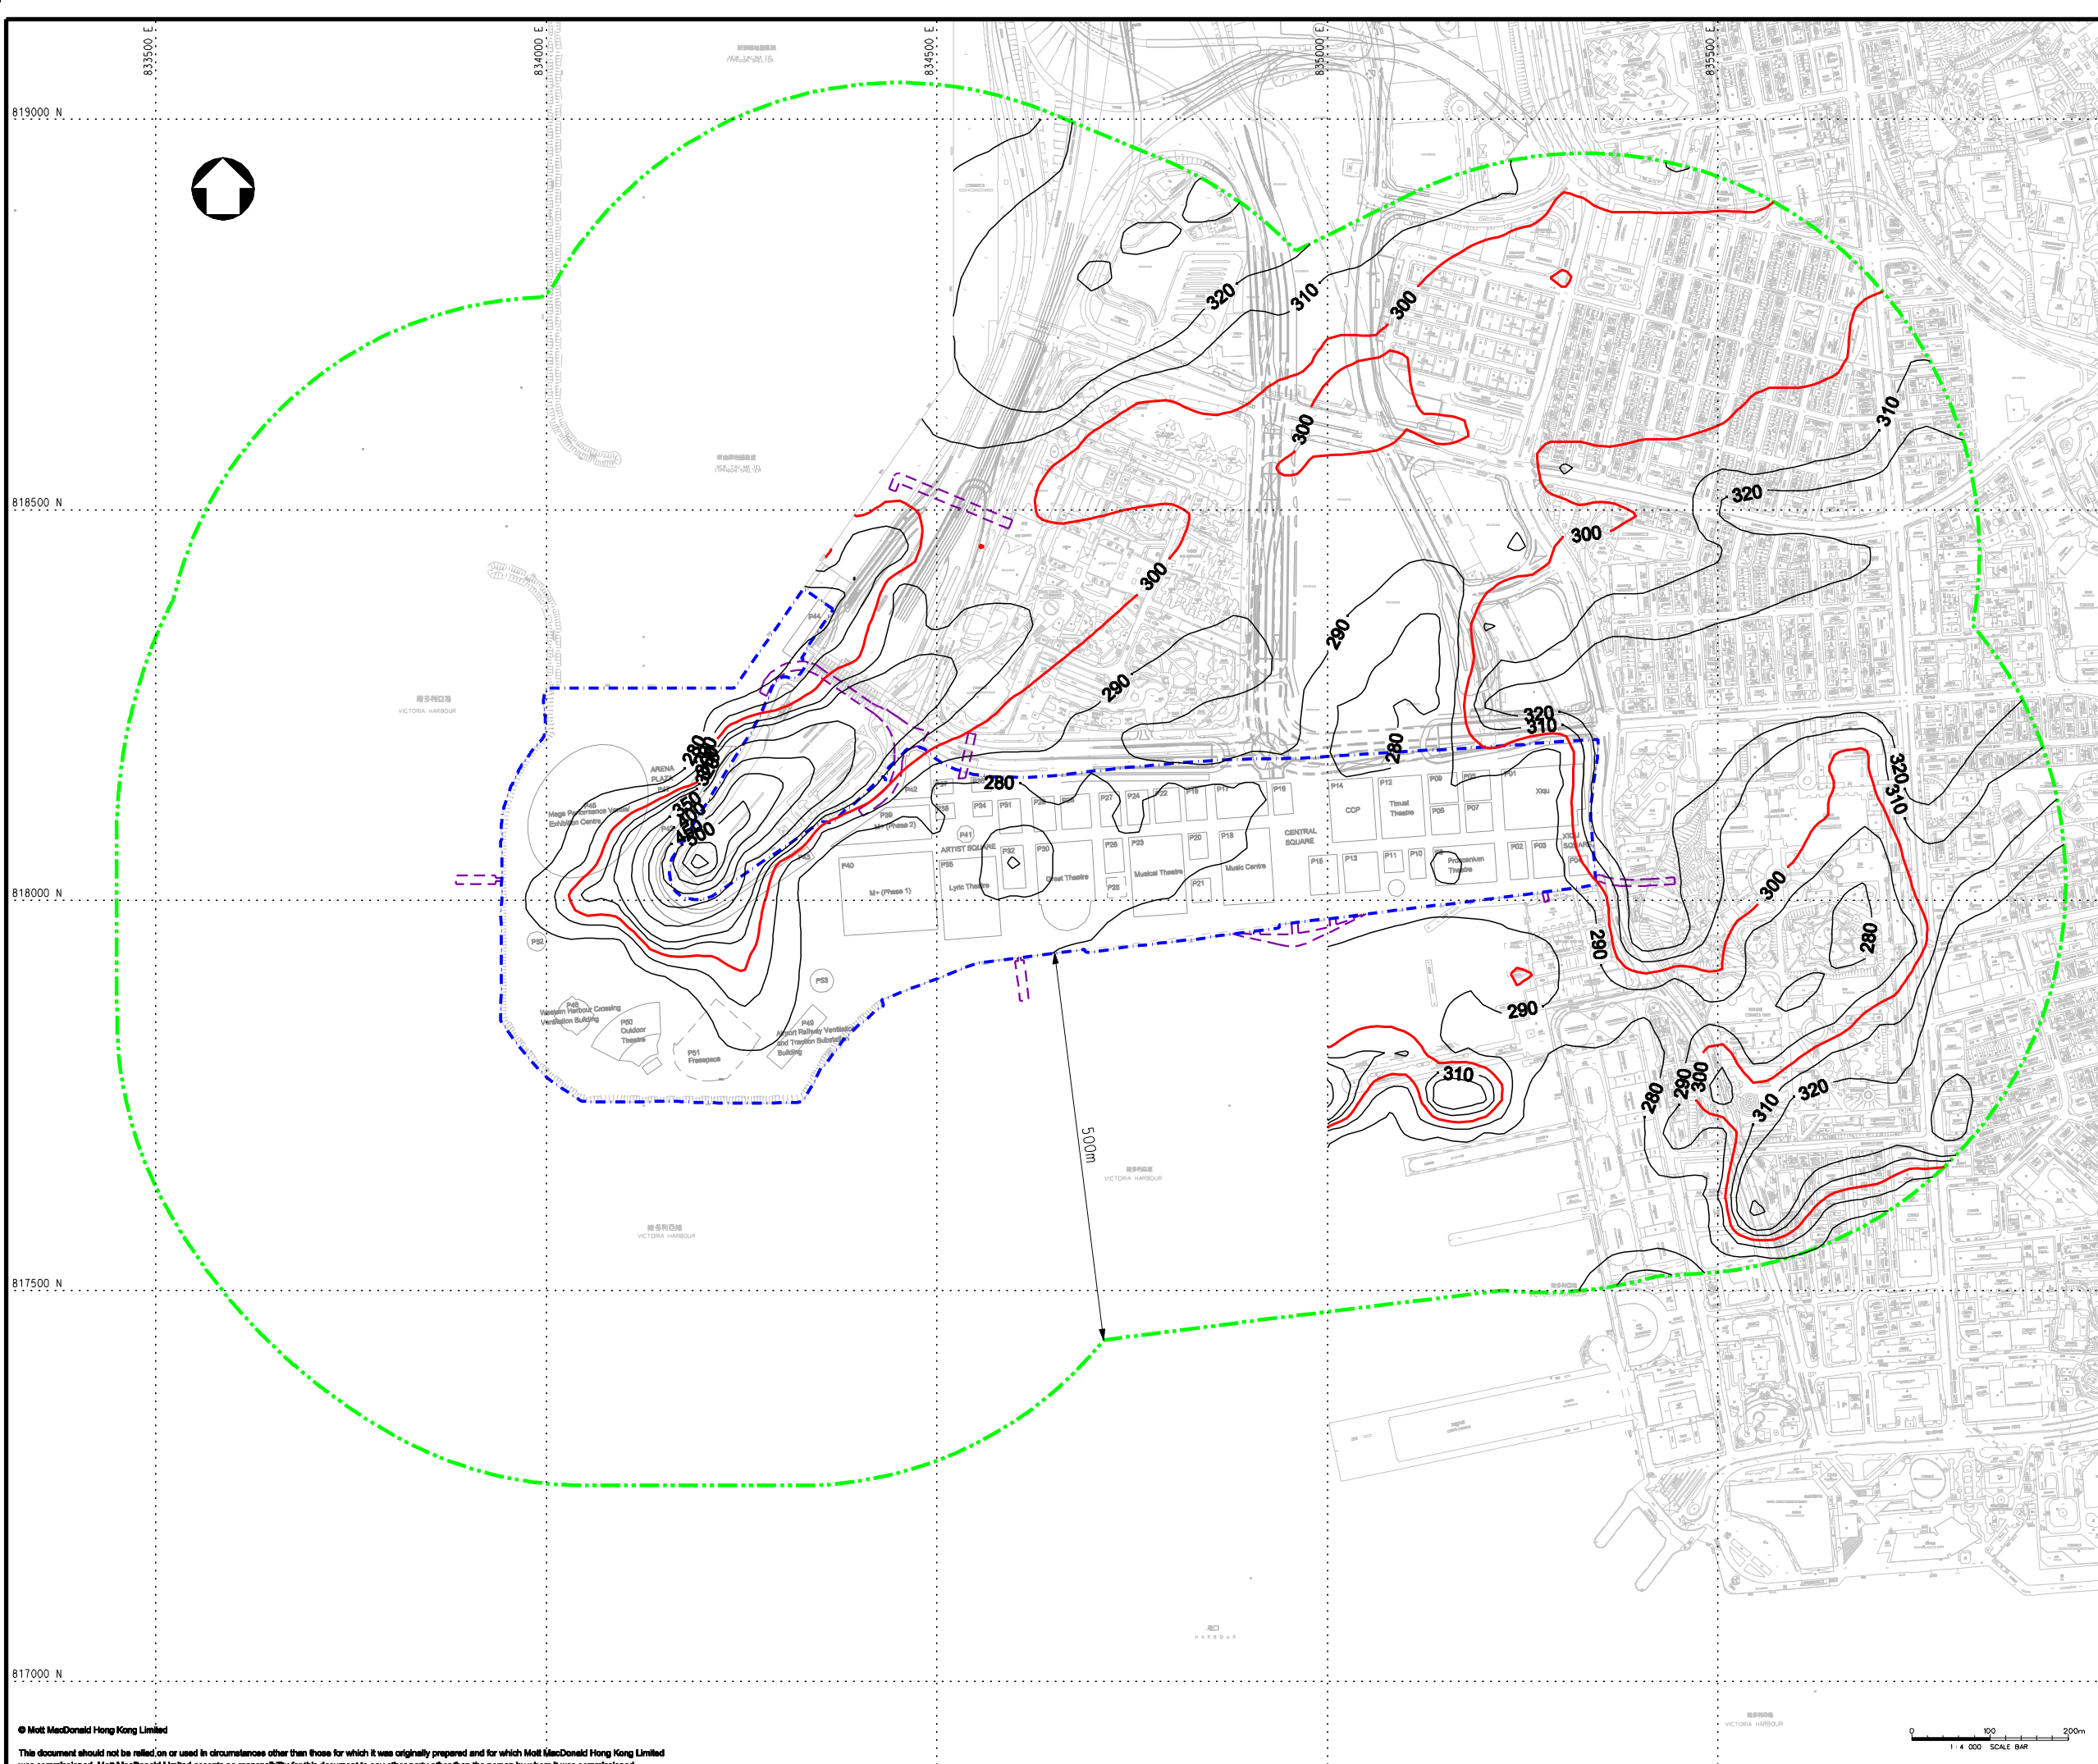

**KEY PLAN**

- LEGEND:**
- PROJECT BOUNDARY
  - EXTERNAL CONNECTIONS (INDICATIVE SUBJECT TO FUTURE DESIGN & ARRANGEMENT)
  - ASSESSMENT AREA
  - ADD CRITERIA ( $300\mu\text{g}/\text{m}^3$ )

**REMARK:**  
CONTOURS FOR WORST CASE YEAR 2015

P4	JUL 13	SZ	GENERAL REVISION	MCD	AFK
P3	MAY 13	MING	GENERAL REVISION	MCD	AFK
P2	APR 13	MING	GENERAL REVISION	MCD	AFK
P1	JAN 13	MING	FIRST ISSUE	HC	AFK
Rev	Date	Drawn	Description	Ch'kd	App'd

**Client**  
**WEST KOWLOON CULTURAL DISTRICT AUTHORITY**

20/F Two Landmark East  
100 How Ming Street  
Kwun Tong, Kowloon  
Hong Kong  
T +852 2828 5757  
F +852 2827 1823  
www.mottmac.com.hk


**Project**  
**PROJECT CONSULTANCY STUDY FOR WEST KOWLOON CULTURAL DISTRICT DEVELOPMENT PLAN**

**Title**  
**CUMULATIVE RESULTS - CONTOUR OF HOURLY NO<sub>2</sub> CONCENTRATION ( $\mu\text{g}/\text{m}^3$ ) AT 1.5m ABOVE GROUND DURING OPERATIONAL PHASE FOR SCENARIO 1 THROUGH STACK**

Designed	HC	Eng check	MCD
Drawn	MING	Coordination	EC
Dwg check	HC	Approved	AFK
Scale at A1	Status	Rev	
<b>1:4000</b>	<b>PRE</b>	<b>P4</b>	

Drawing Number **FIGURE 3.23**



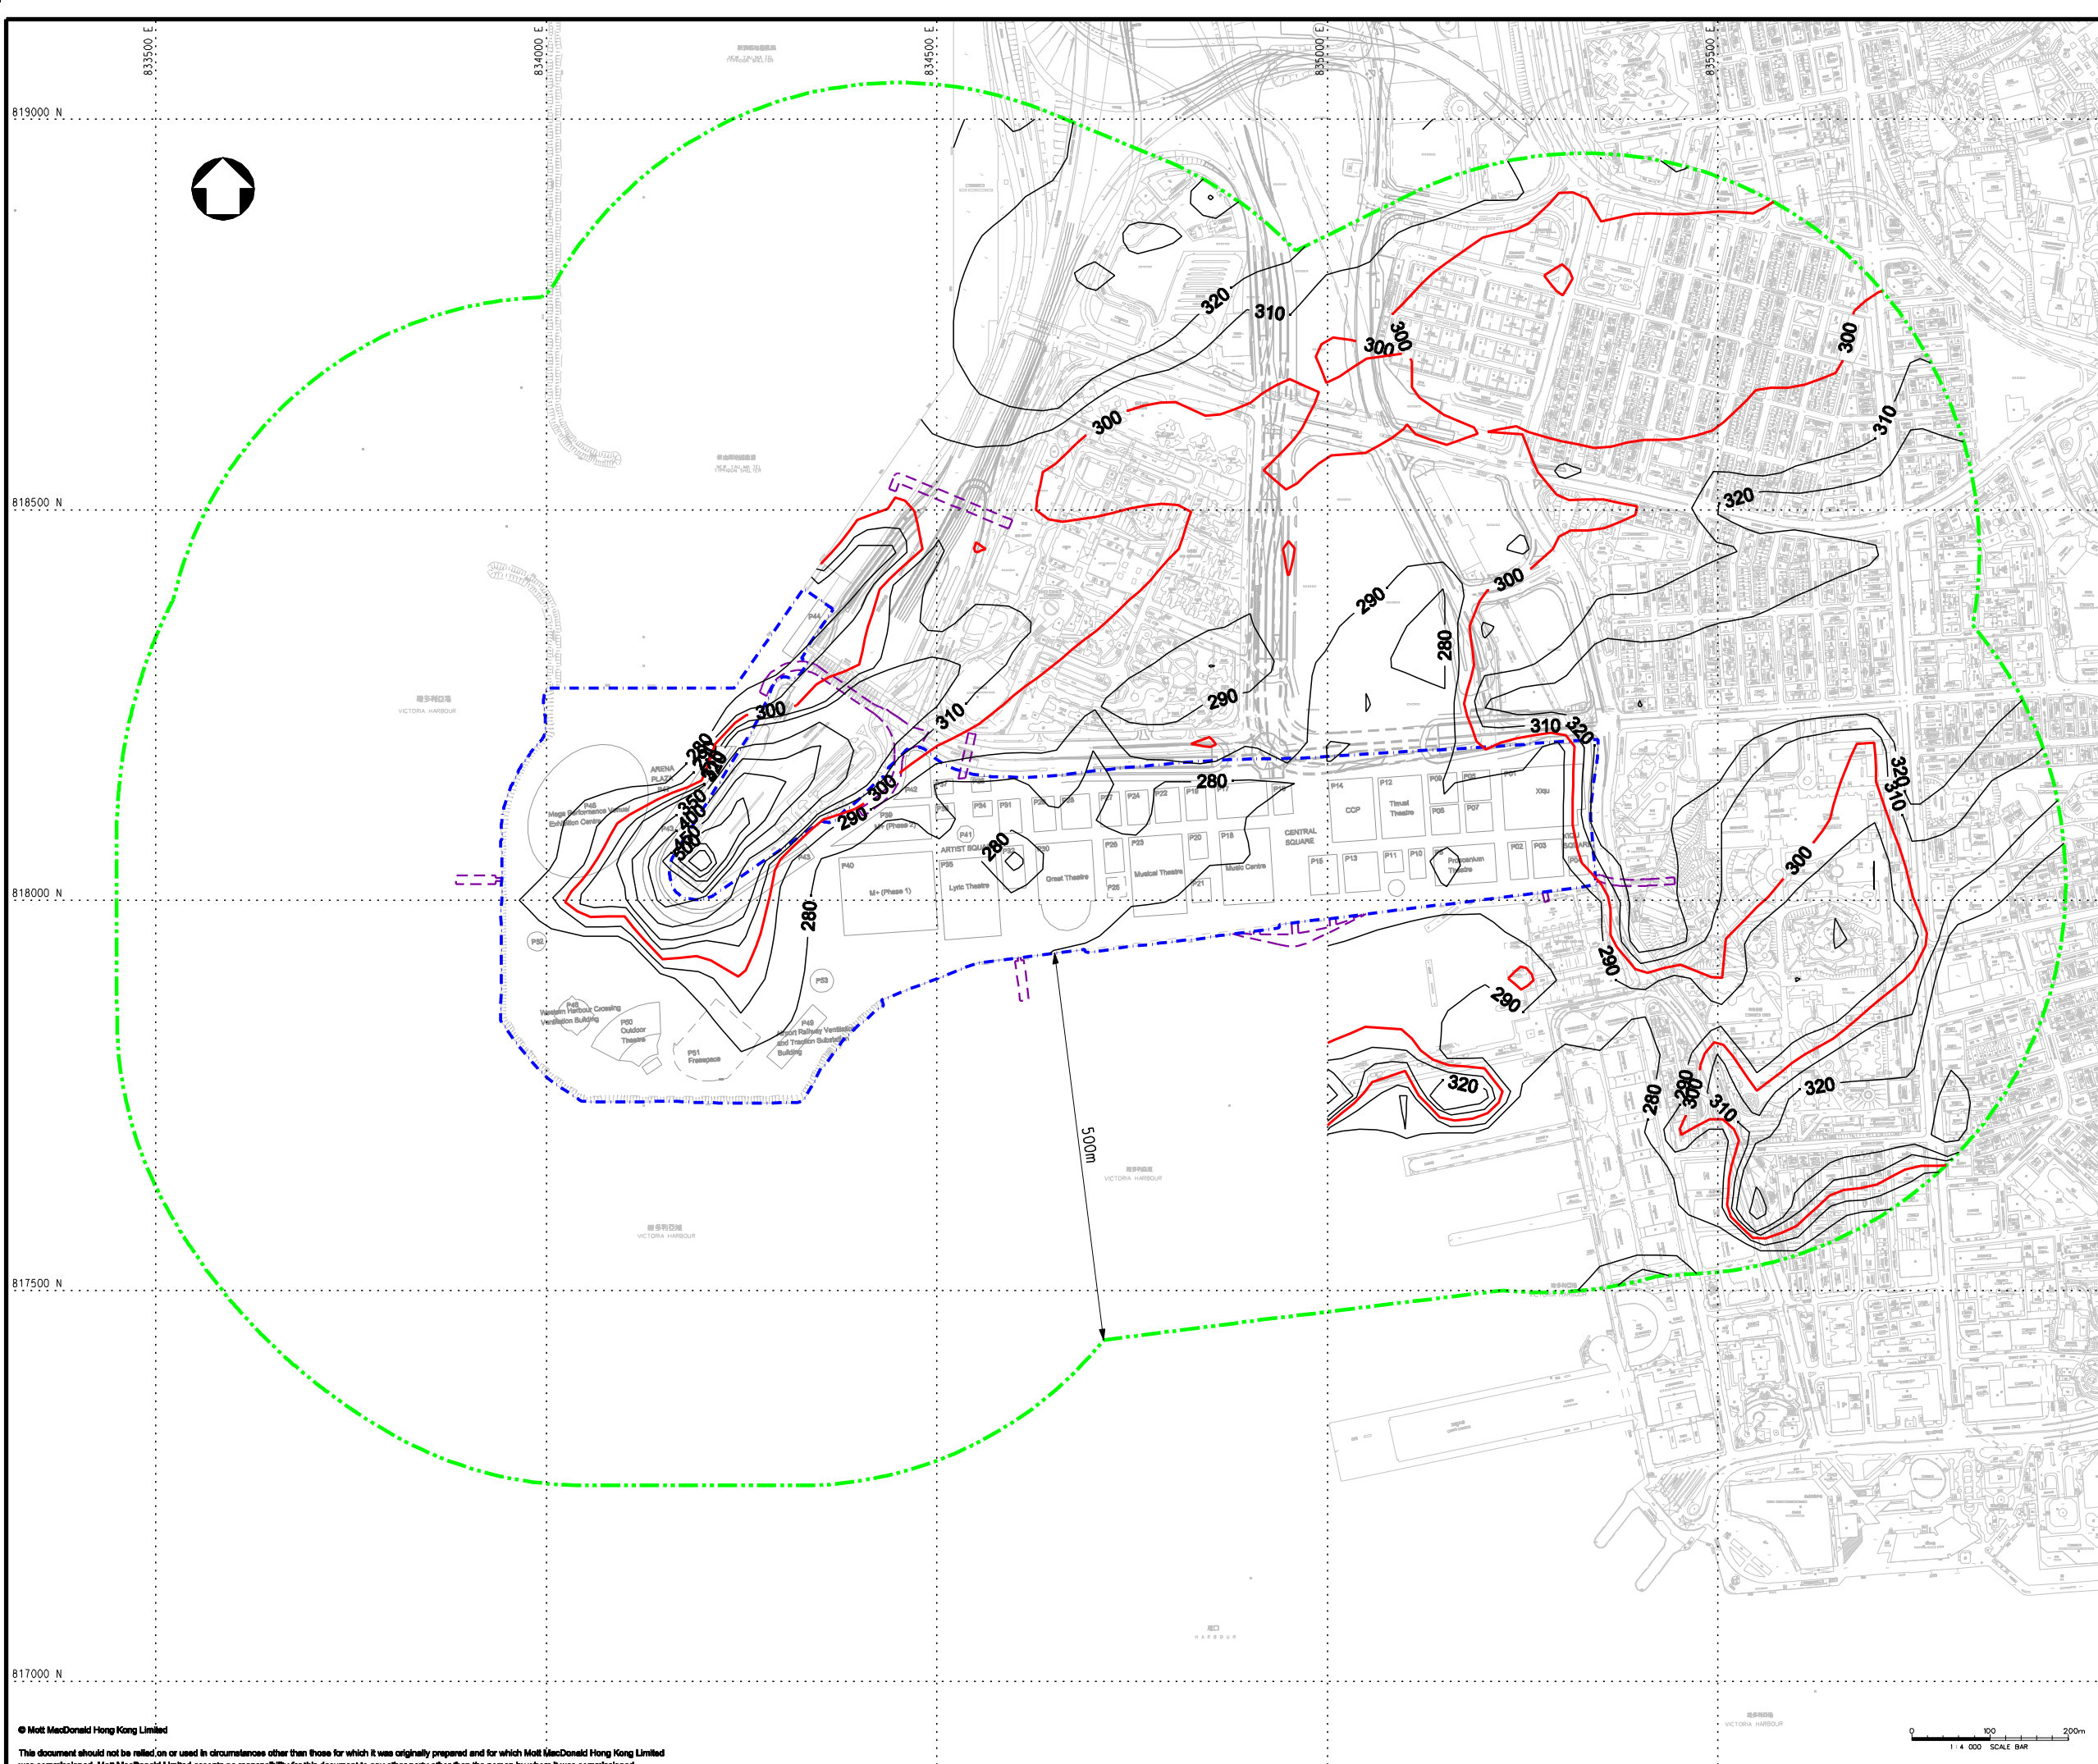

**KEY PLAN**

- LEGEND:**
- PROJECT BOUNDARY
  - EXTERNAL CONNECTIONS (INDICATIVE SUBJECT TO FUTURE DESIGN & ARRANGEMENT)
  - ASSESSMENT AREA
  - AQI CRITERIA ( $300\mu\text{g}/\text{m}^3$ )

**REMARK:**  
CONTOURS FOR WORST CASE YEAR 2015

P4	JUL 13	SZ	GENERAL REVISION	MCD	AFK
P3	MAY 13	MING	GENERAL REVISION	MCD	AFK
P2	APR 13	MING	GENERAL REVISION	MCD	AFK
P1	JAN 13	MING	FIRST ISSUE	HC	AFK
Rev	Date	Drawn	Description	Ch'kd	App'd

**Client**  
**WEST KOWLOON CULTURAL DISTRICT AUTHORITY**

20/F Two Landmark East  
100 How Ming Street  
Kowloon, Kowloon  
Hong Kong  
T +852 2828 5757  
F +852 2827 1823  
www.mottmac.com.hk


**Project**  
**PROJECT CONSULTANCY STUDY FOR WEST KOWLOON CULTURAL DISTRICT DEVELOPMENT PLAN**

**Title**  
**CUMULATIVE RESULTS - CONTOUR OF HOURLY NO<sub>2</sub> CONCENTRATION ( $\mu\text{g}/\text{m}^3$ ) AT 1.5m ABOVE GROUND DURING OPERATIONAL PHASE FOR SCENARIO 2 THROUGH STACK**

Designed	HC	Eng check	MCD
Drawn	MING	Coordination	EC
Dwg check	HC	Approved	AFK
Scale at A1	Status	Rev	
<b>1:4000</b>	<b>PRE</b>	<b>P4</b>	

Drawing Number **FIGURE 3.24**



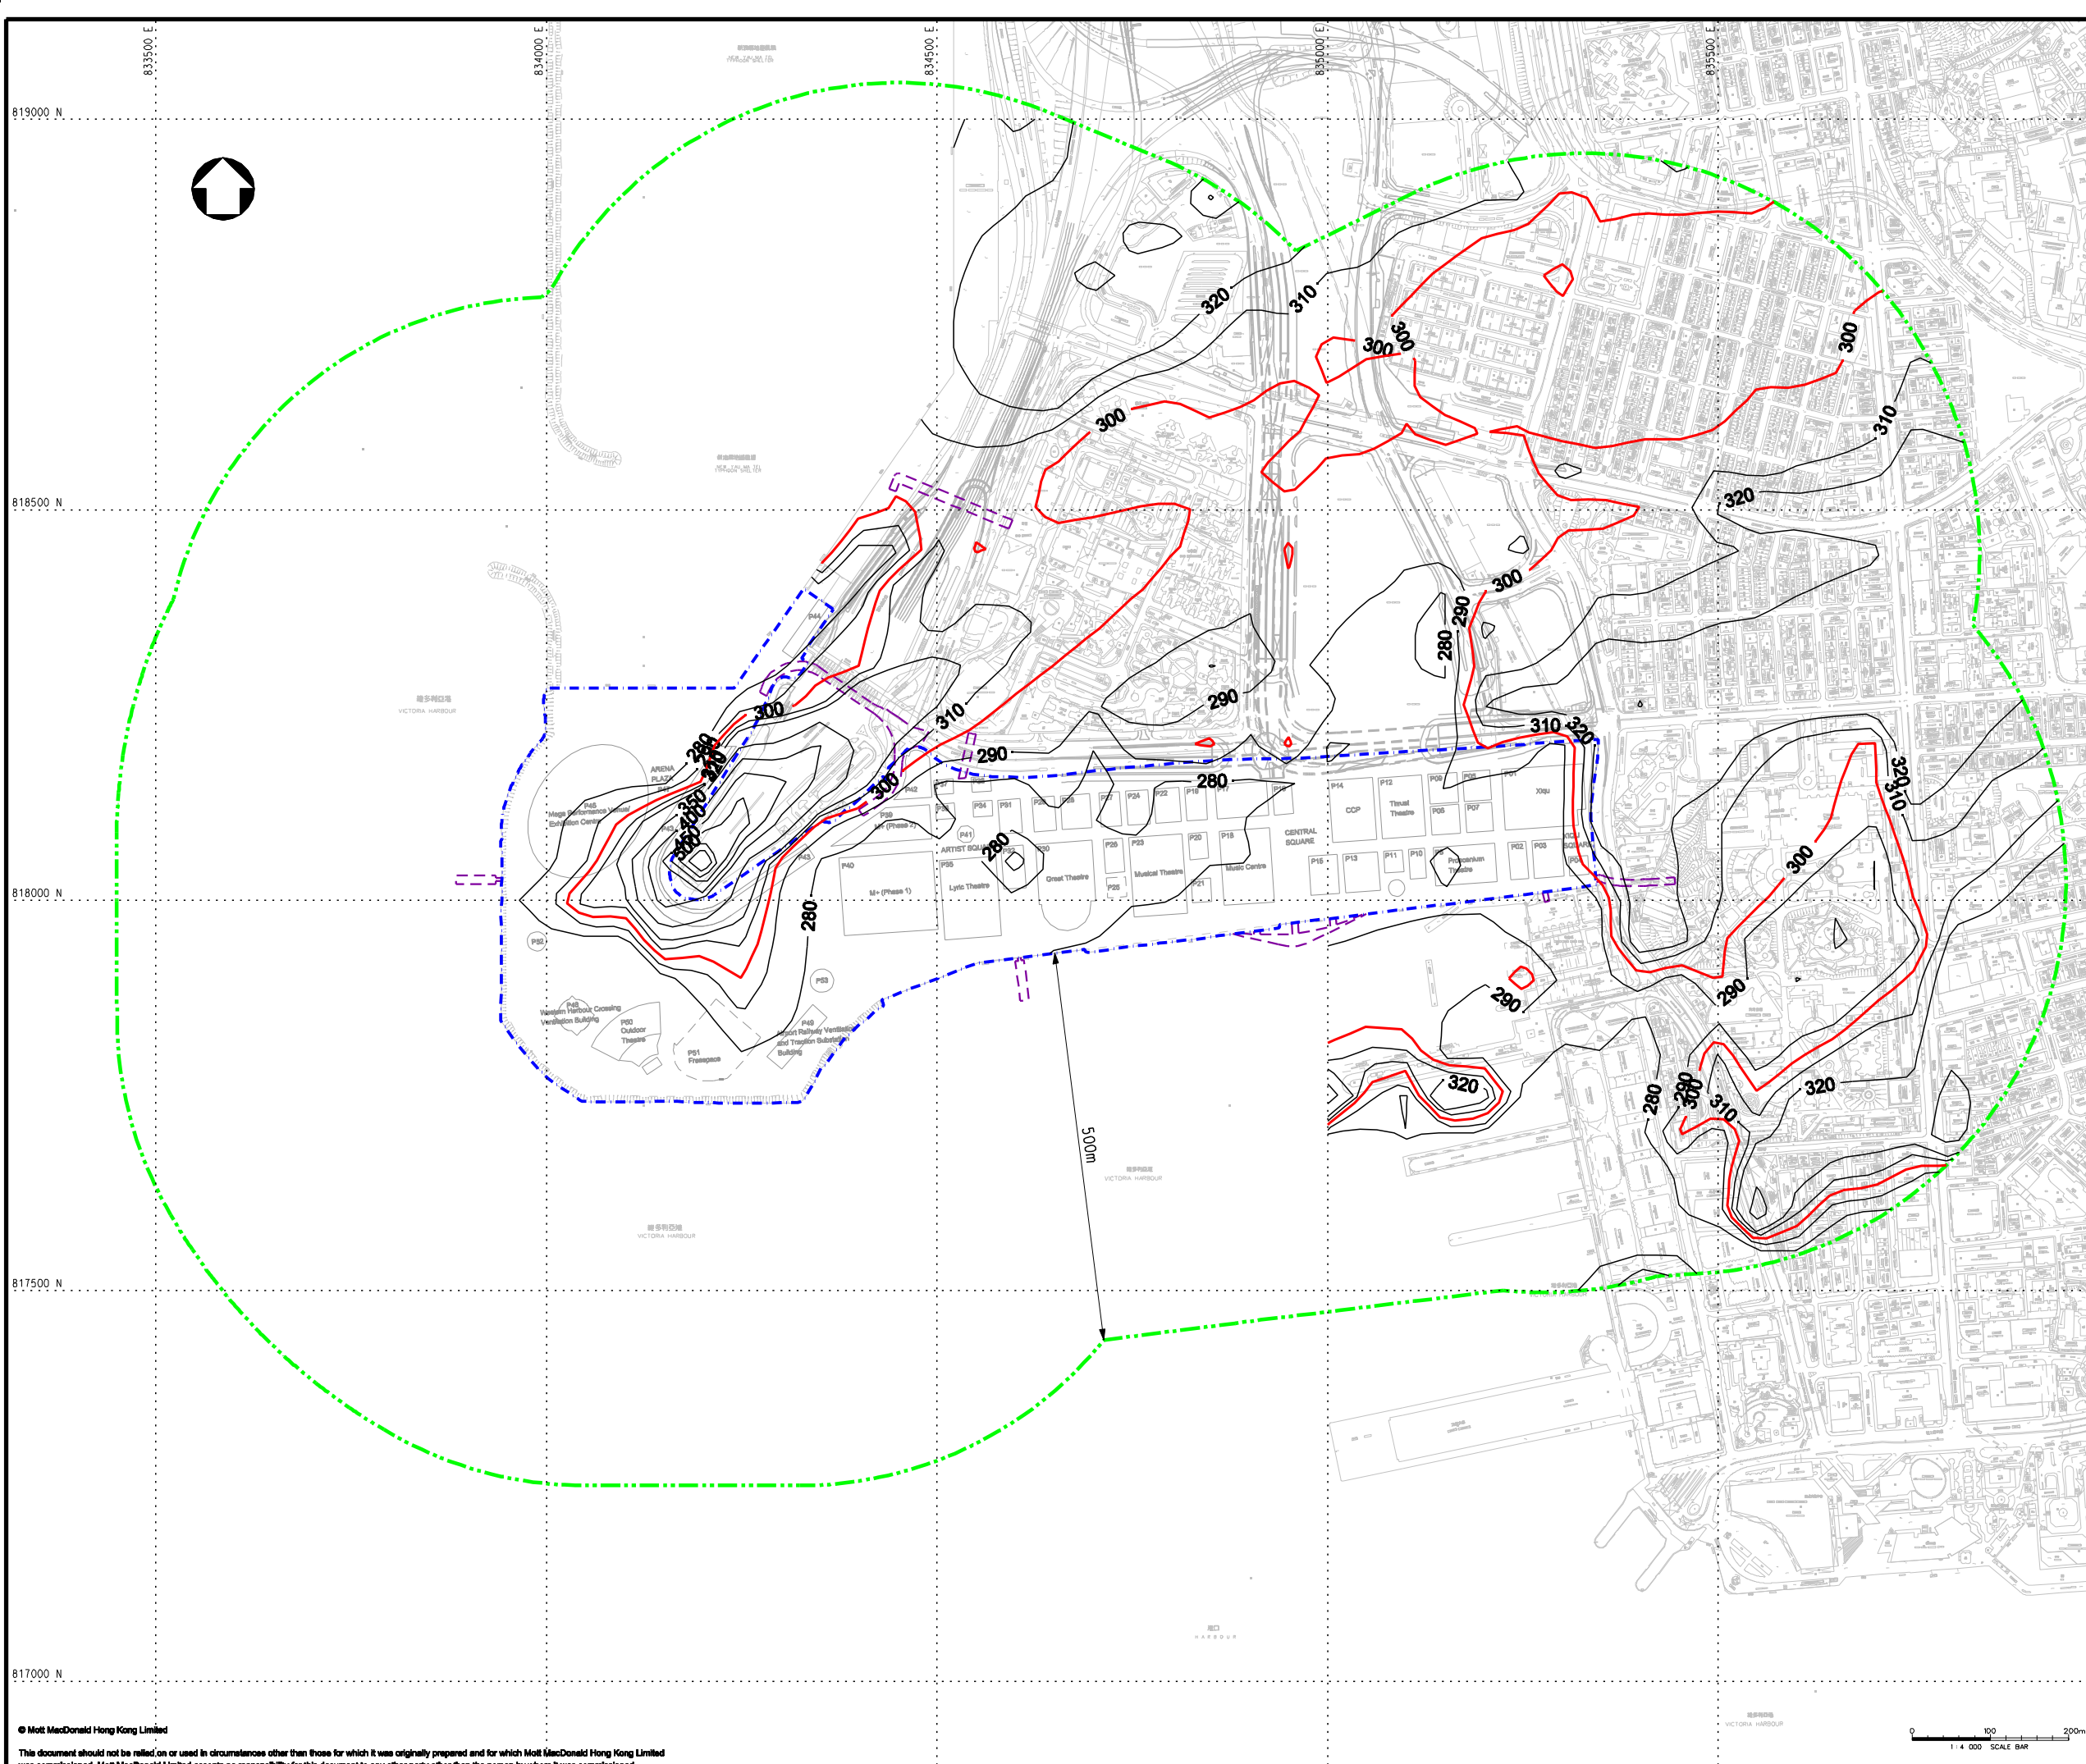

**KEY PLAN**

- LEGEND:**
- PROJECT BOUNDARY
  - EXTERNAL CONNECTIONS (INDICATIVE SUBJECT TO FUTURE DESIGN & ARRANGEMENT)
  - ASSESSMENT AREA
  - ADD CRITERIA (300µg/m<sup>3</sup>)

**REMARK:**  
CONTOURS FOR WORST CASE YEAR 2015

P4	JUL 13	SZ	GENERAL REVISION	MCD	AFK
P3	MAY 13	MING	GENERAL REVISION	MCD	AFK
P2	APR 13	MING	GENERAL REVISION	MCD	AFK
P1	JAN 13	MING	FIRST ISSUE	HC	AFK
Rev	Date	Drawn	Description	Ch'kd	App'd

**Client**  
**WEST KOWLOON CULTURAL DISTRICT AUTHORITY**

20/F Two Landmark East  
100 How Ming Street  
Kwun Tong, Kowloon  
Hong Kong  
T +852 2828 5757  
F +852 2827 1823  
www.mottmac.com.hk


**Project**  
**PROJECT CONSULTANCY STUDY FOR WEST KOWLOON CULTURAL DISTRICT DEVELOPMENT PLAN**

**Title**  
**CUMULATIVE RESULTS - CONTOUR OF HOURLY NO<sub>2</sub> CONCENTRATION (µg/m<sup>3</sup>) AT 1.5m ABOVE GROUND DURING OPERATIONAL PHASE FOR SCENARIO 3 THROUGH STACK**

Designed	HC	Eng check	MCD
Drawn	MING	Coordination	EC
Dwg check	HC	Approved	AFK
Scale at A1	Status	Rev	
<b>1:4000</b>	<b>PRE</b>	<b>P4</b>	

**Drawing Number**  
**FIGURE 3.25**



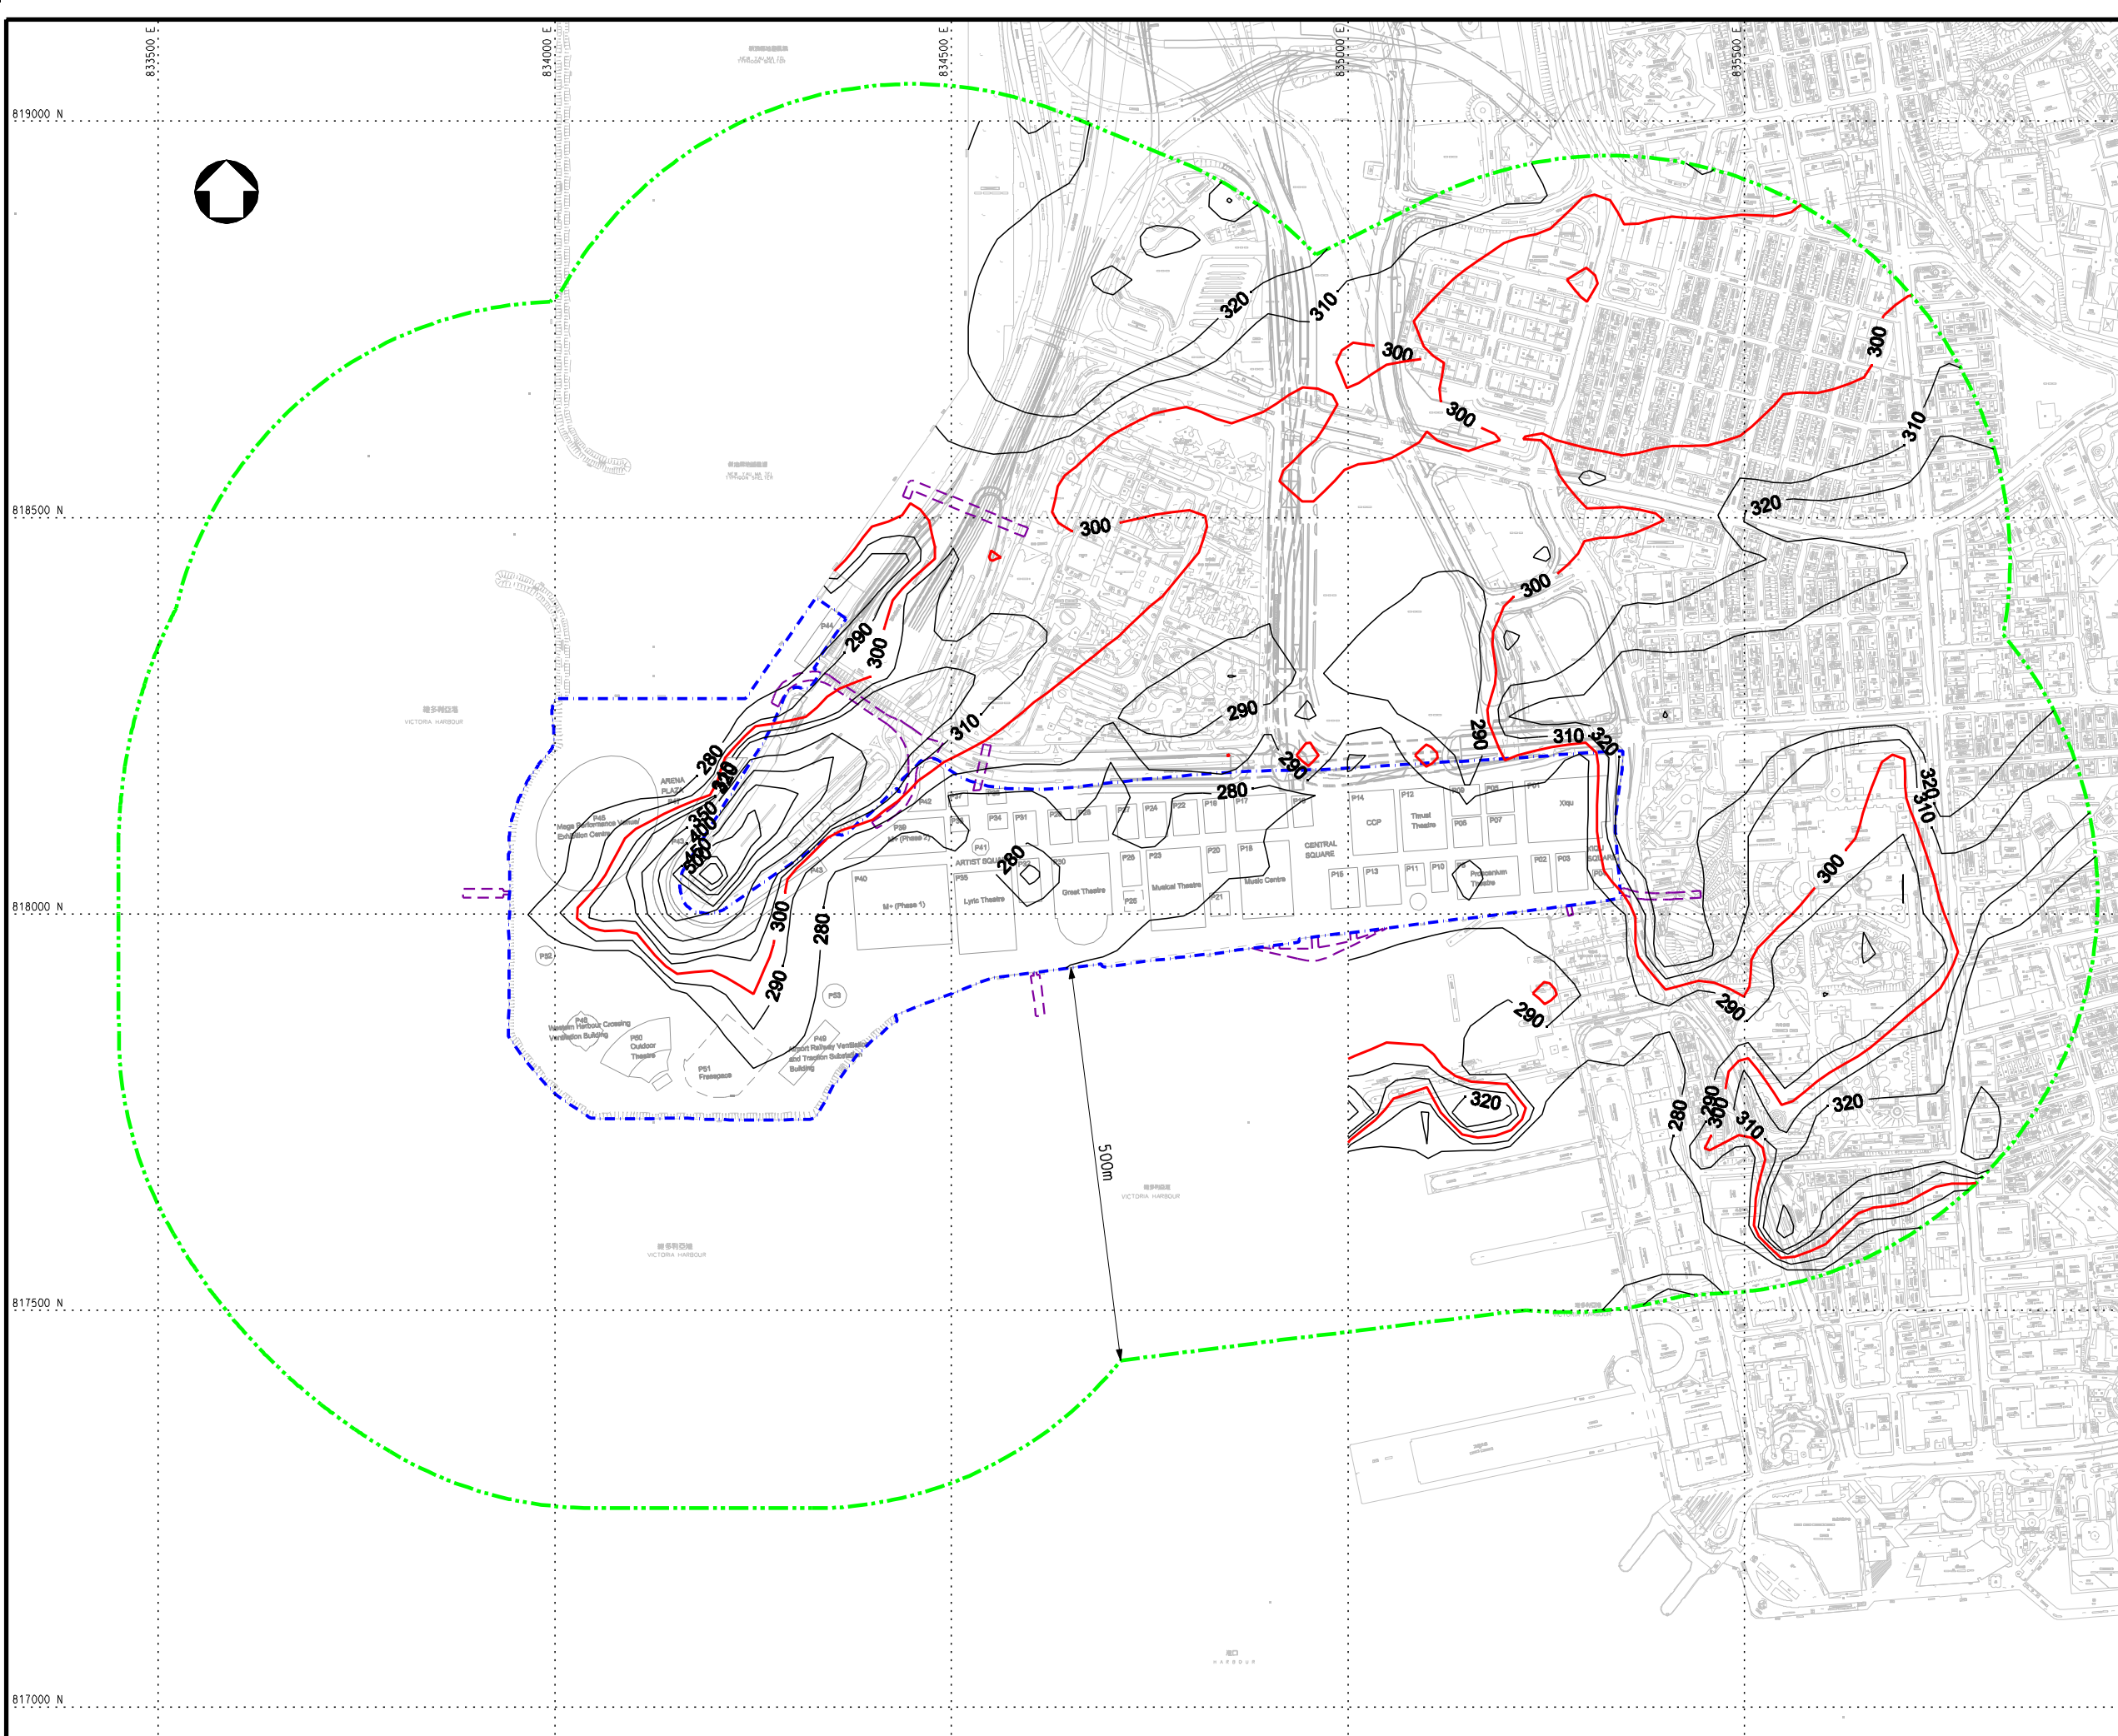

**KEY PLAN**

- LEGEND:**
- PROJECT BOUNDARY
  - EXTERNAL CONNECTIONS (INDICATIVE SUBJECT TO FUTURE DESIGN & ARRANGEMENT)
  - ASSESSMENT AREA
  - AQI CRITERIA ( $300\mu\text{g}/\text{m}^3$ )

**REMARK:**  
CONTOURS FOR WORST CASE YEAR 2015

P4	JUL 13	SZ	GENERAL REVISION	MCD	AFK
P3	MAY 13	MING	GENERAL REVISION	MCD	AFK
P2	APR 13	MING	GENERAL REVISION	MCD	AFK
P1	JAN 13	MING	FIRST ISSUE	HC	AFK
Rev	Date	Drawn	Description	Ch'kd	App'd

**Client**  
**WEST KOWLOON CULTURAL DISTRICT AUTHORITY**

20/F Two Landmark East  
100 How Ming Street  
Kwun Tong, Kowloon  
Hong Kong  
T +852 2828 5757  
F +852 2827 1823  
www.mottmac.com.hk



**Project**  
**PROJECT CONSULTANCY STUDY FOR WEST KOWLOON CULTURAL DISTRICT DEVELOPMENT PLAN**

**Title**  
**CUMULATIVE RESULTS - CONTOUR OF HOURLY NO<sub>2</sub> CONCENTRATION ( $\mu\text{g}/\text{m}^3$ ) AT 1.5m ABOVE GROUND DURING OPERATIONAL PHASE FOR SCENARIO 4 THROUGH STACK**

Designed	HC	Eng check	MCD
Drawn	MING	Coordination	EC
Dwg check	HC	Approved	AFK
Scale at A1	Status	Rev	
1:4000	PRE	P4	

Drawing Number **FIGURE 3.26**



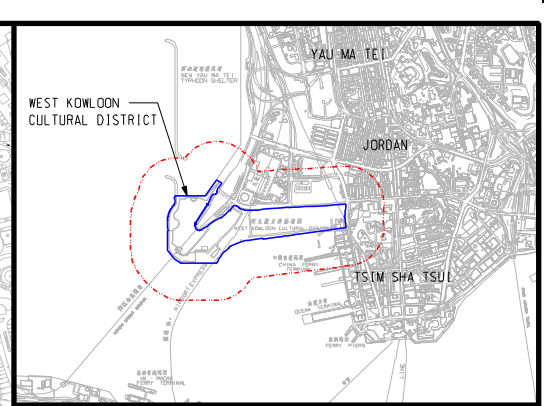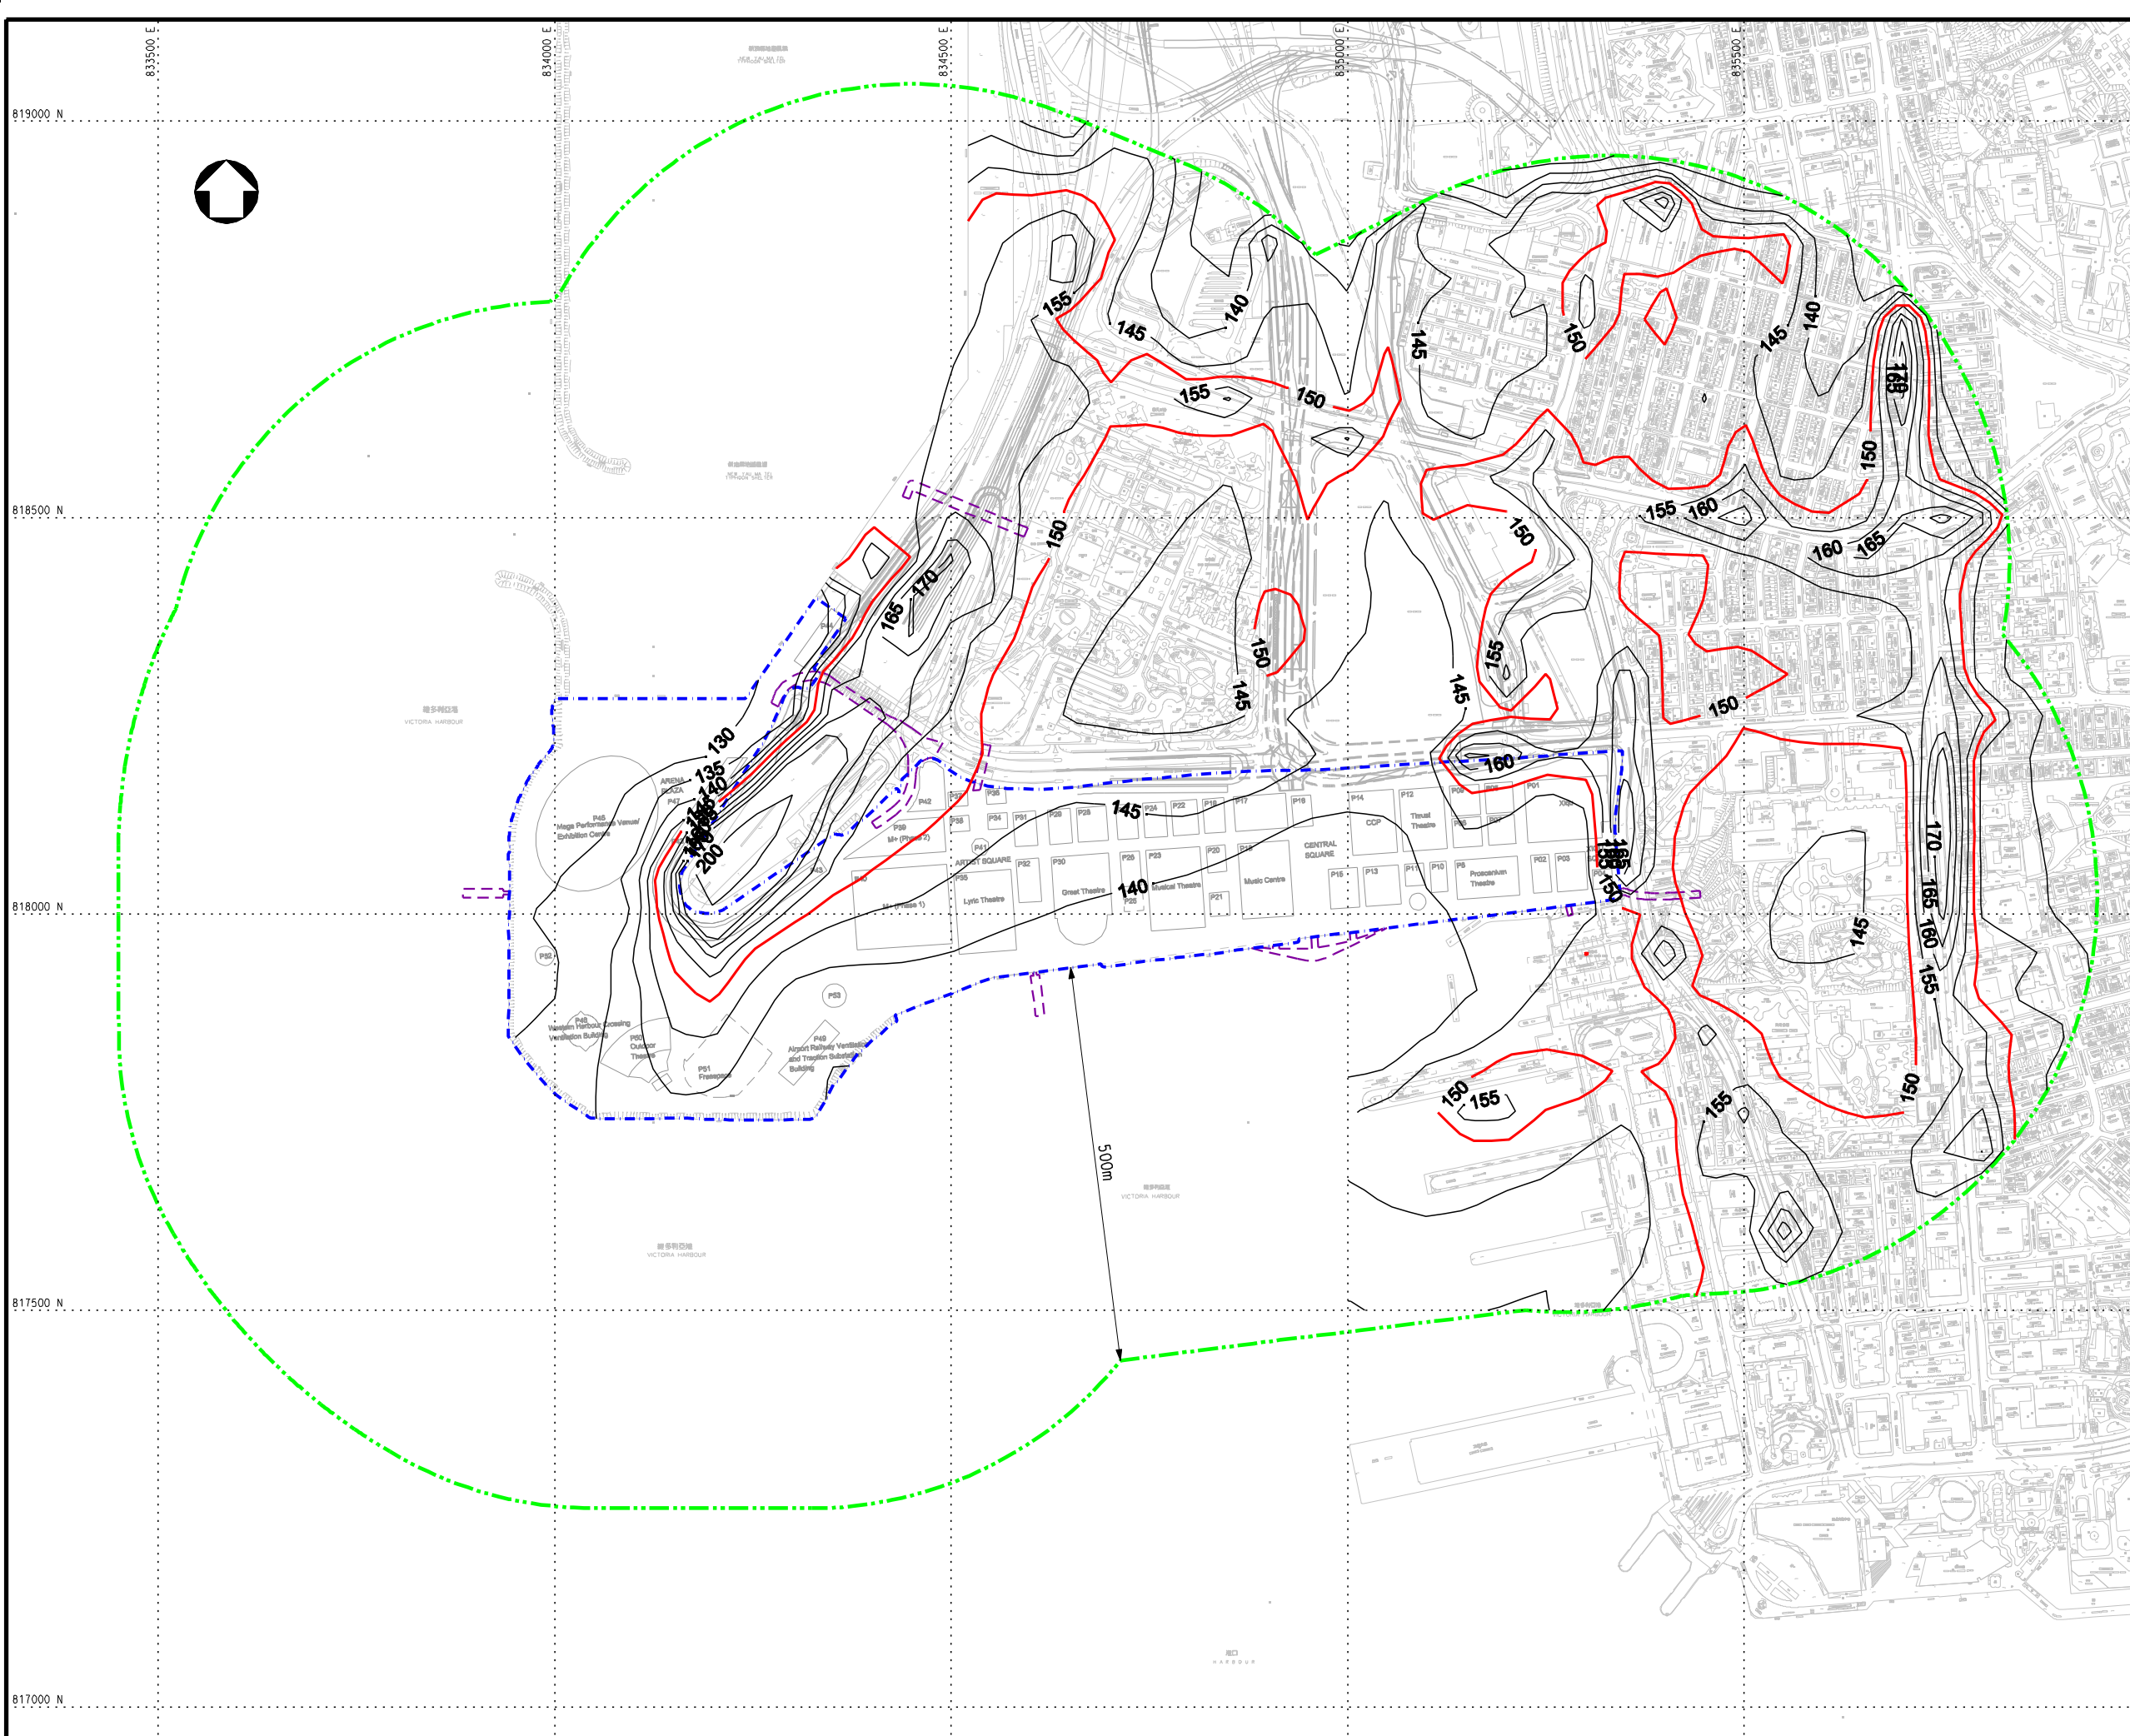

**KEY PLAN**

- LEGEND:**
- PROJECT BOUNDARY
  - EXTERNAL CONNECTIONS (INDICATIVE SUBJECT TO FUTURE DESIGN & ARRANGEMENT)
  - ASSESSMENT AREA
  - AOD CRITERIA ( $150\mu\text{g}/\text{m}^3$ )

**REMARK:**  
CONTOURS FOR WORST CASE YEAR 2015

Rev	Date	Drawn	Description	Ch'kd	App'd
P4	JUL 13	SZ	GENERAL REVISION	MCD	AFK
P3	MAY 13	MING	GENERAL REVISION	MCD	AFK
P2	APR 13	MING	GENERAL REVISION	MCD	AFK
P1	JAN 13	MING	FIRST ISSUE	HC	AFK

**Client**  
**WEST KOWLOON CULTURAL DISTRICT AUTHORITY**

20/F Two Landmark East  
100 How Ming Street  
Kowloon, Kowloon  
Hong Kong  
T +852 2828 5757  
F +852 2827 1823  
www.mottmac.com.hk


**Project**  
**PROJECT CONSULTANCY STUDY FOR WEST KOWLOON CULTURAL DISTRICT DEVELOPMENT PLAN**

**Title**  
**CUMULATIVE RESULTS - CONTOUR OF DAILY NO<sub>2</sub> CONCENTRATION ( $\mu\text{g}/\text{m}^3$ ) AT 1.5m ABOVE GROUND DURING OPERATIONAL PHASE FOR SCENARIO 1 THROUGH PORTAL**

Designed	HC	Eng check	MCD
Drawn	MING	Coordination	EC
Dwg check	HC	Approved	AFK
Scale at A1	Status	Rev	
1:4000	PRE	P4	

Drawing Number **FIGURE 3.27**



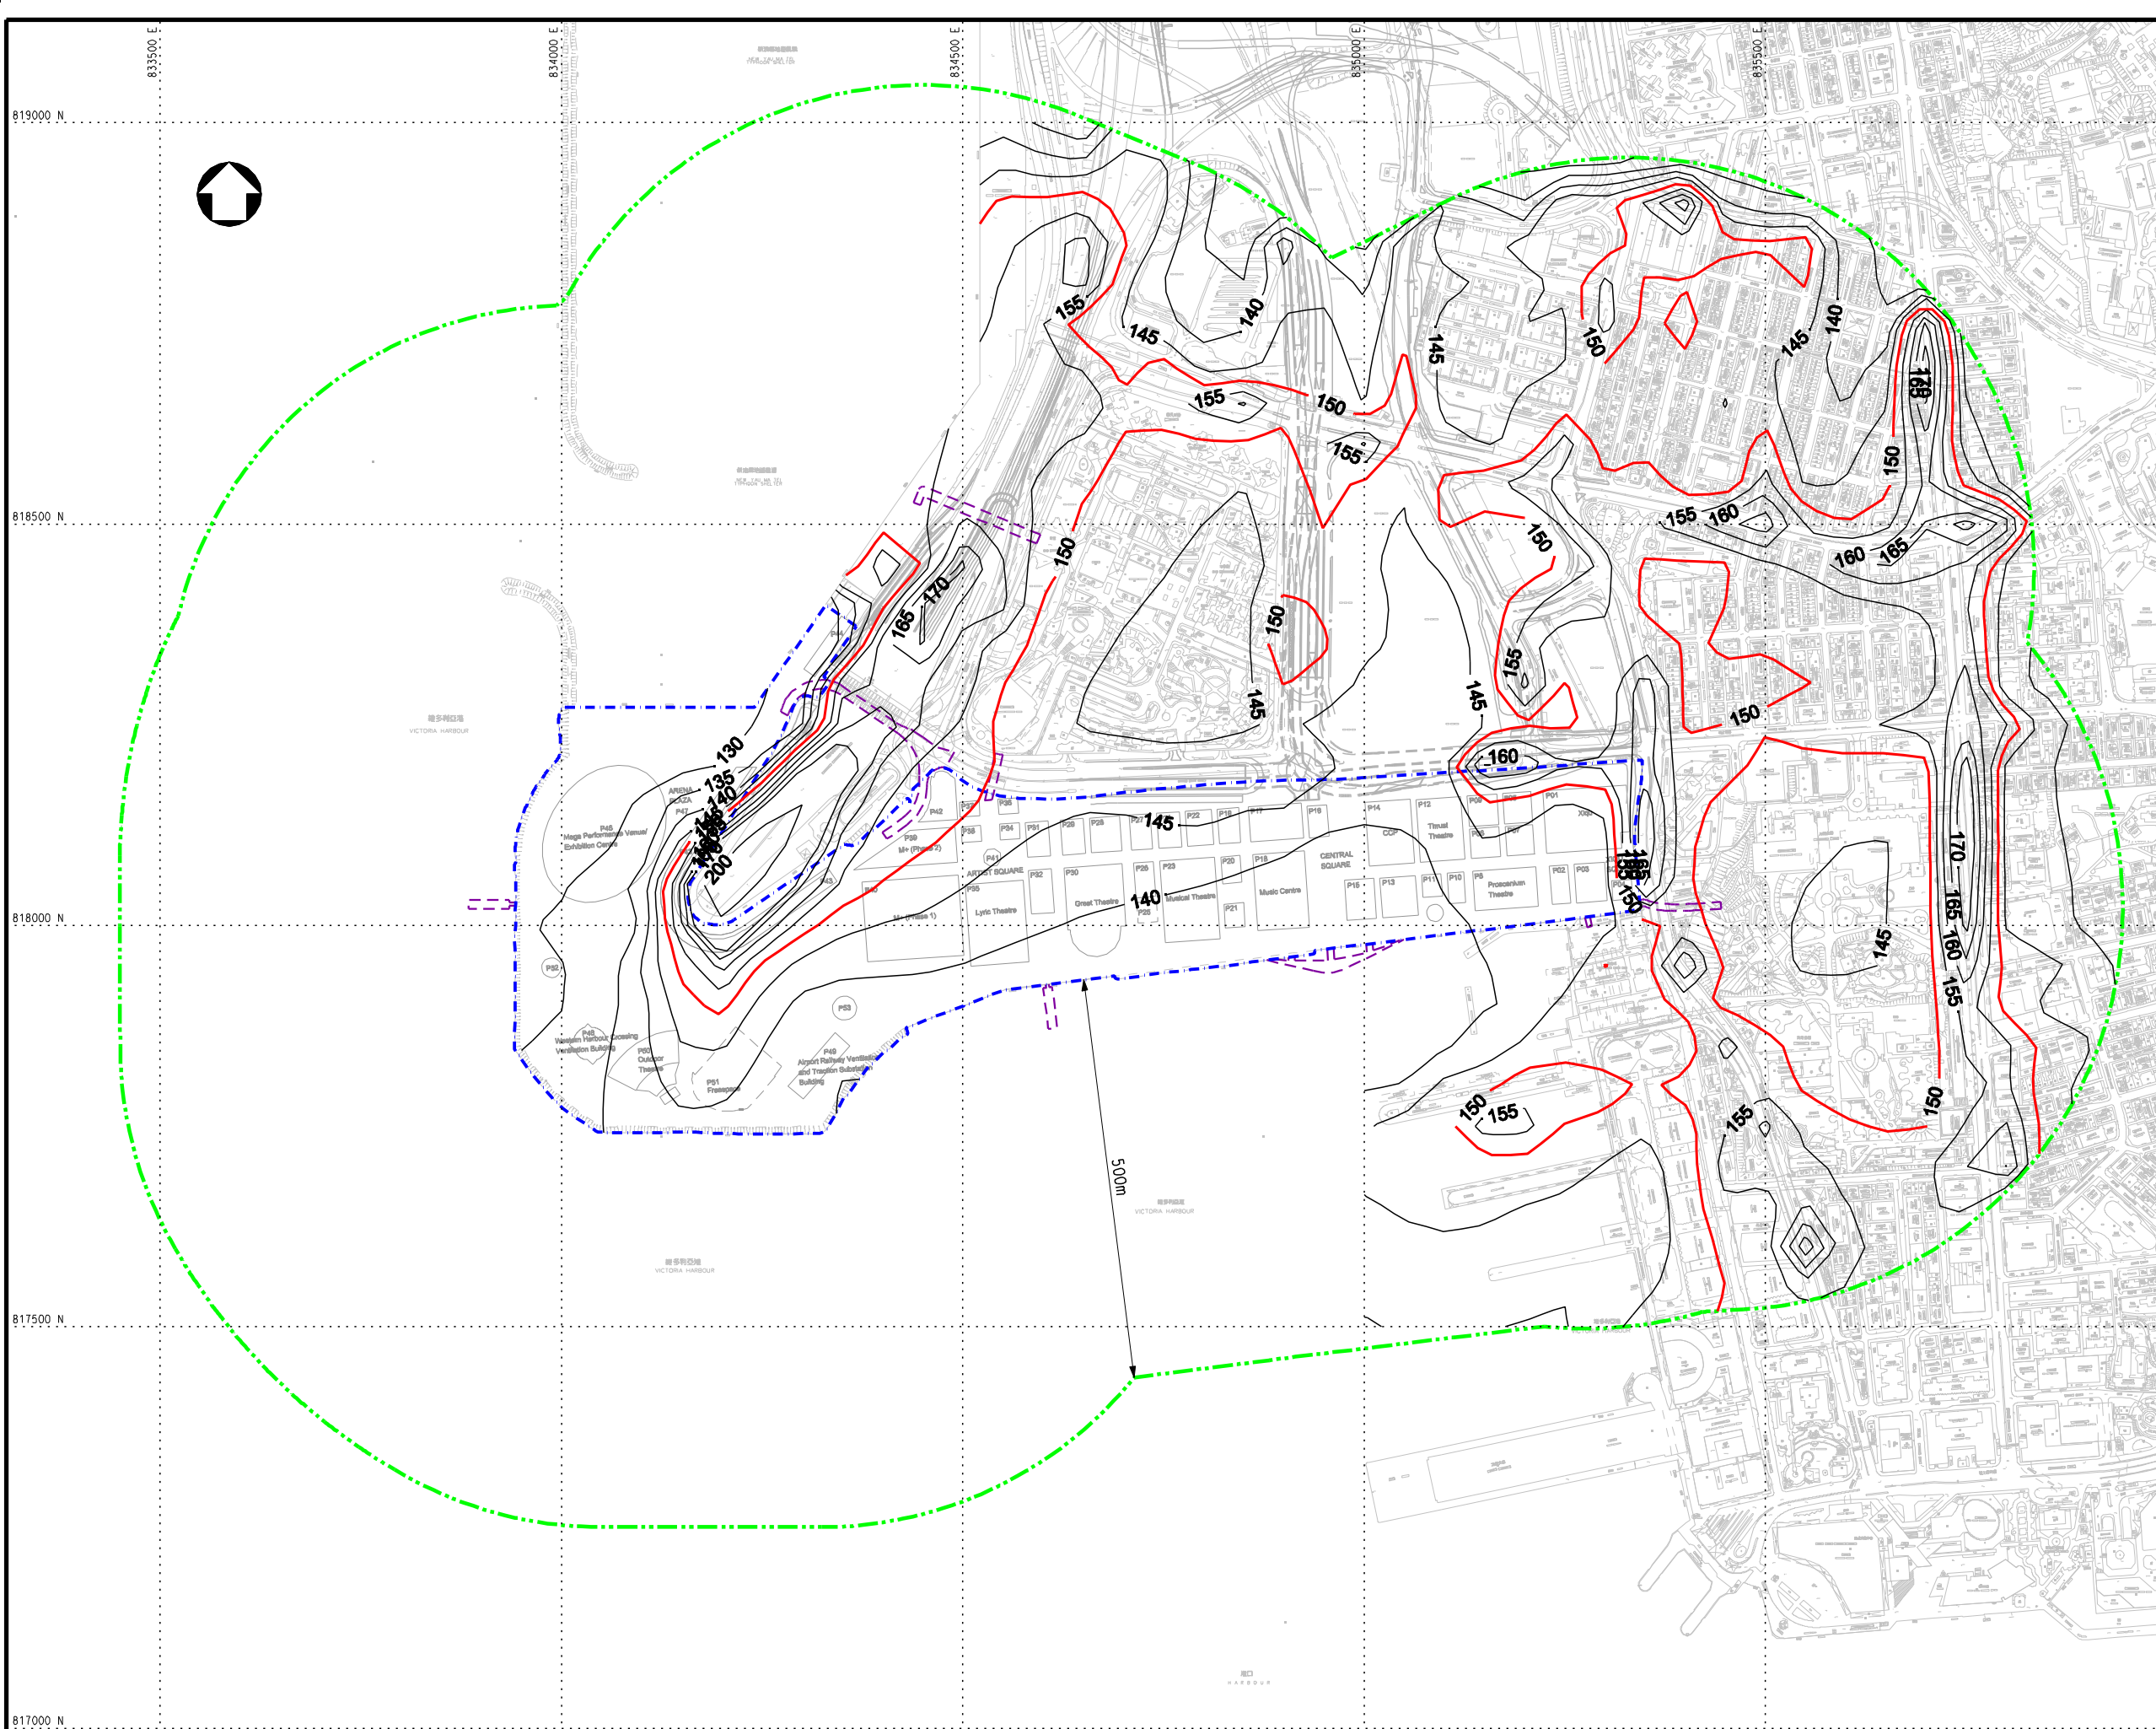

**KEY PLAN**

- LEGEND:**
- PROJECT BOUNDARY
  - EXTERNAL CONNECTIONS (INDICATIVE SUBJECT TO FUTURE DESIGN & ARRANGEMENT)
  - ASSESSMENT AREA
  - AQI CRITERIA ( $150\mu\text{g}/\text{m}^3$ )

**REMARK:**  
CONTOURS FOR WORST CASE YEAR 2015

Rev	Date	Drawn	Description	Ch'kd	App'd
P4	JUL 13	SZ	GENERAL REVISION	MCD	AFK
P3	MAY 13	MING	GENERAL REVISION	MCD	AFK
P2	APR 13	MING	GENERAL REVISION	MCD	AFK
P1	JAN 13	MING	FIRST ISSUE	HC	AFK

**Client**  
**WEST KOWLOON CULTURAL DISTRICT AUTHORITY**

20/F Two Landmark East  
100 How Ming Street  
Kowloon, Kowloon  
Hong Kong  
T +852 2828 5757  
F +852 2827 1823  
www.mottmac.com.hk



**Project**  
**PROJECT CONSULTANCY STUDY FOR WEST KOWLOON CULTURAL DISTRICT DEVELOPMENT PLAN**

**Title**  
**CUMULATIVE RESULTS - CONTOUR OF DAILY NO<sub>2</sub> CONCENTRATION ( $\mu\text{g}/\text{m}^3$ ) AT 1.5m ABOVE GROUND DURING OPERATIONAL PHASE FOR SCENARIO 2 THROUGH PORTAL**

Designed	HC	Eng check	MCD
Drawn	MING	Coordination	EC
Dwg check	HC	Approved	AFK
Scale at A1	Status	Rev	
<b>1:4000</b>	<b>PRE</b>	<b>P4</b>	

Drawing Number **FIGURE 3.28**



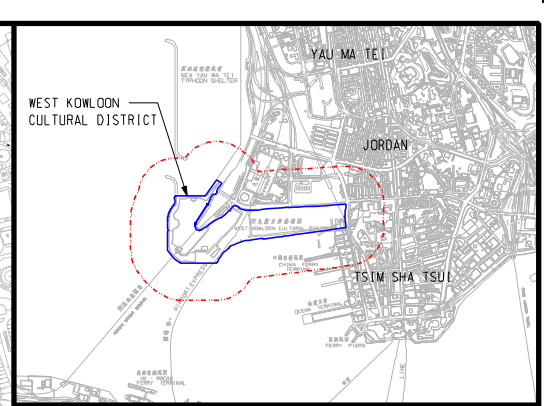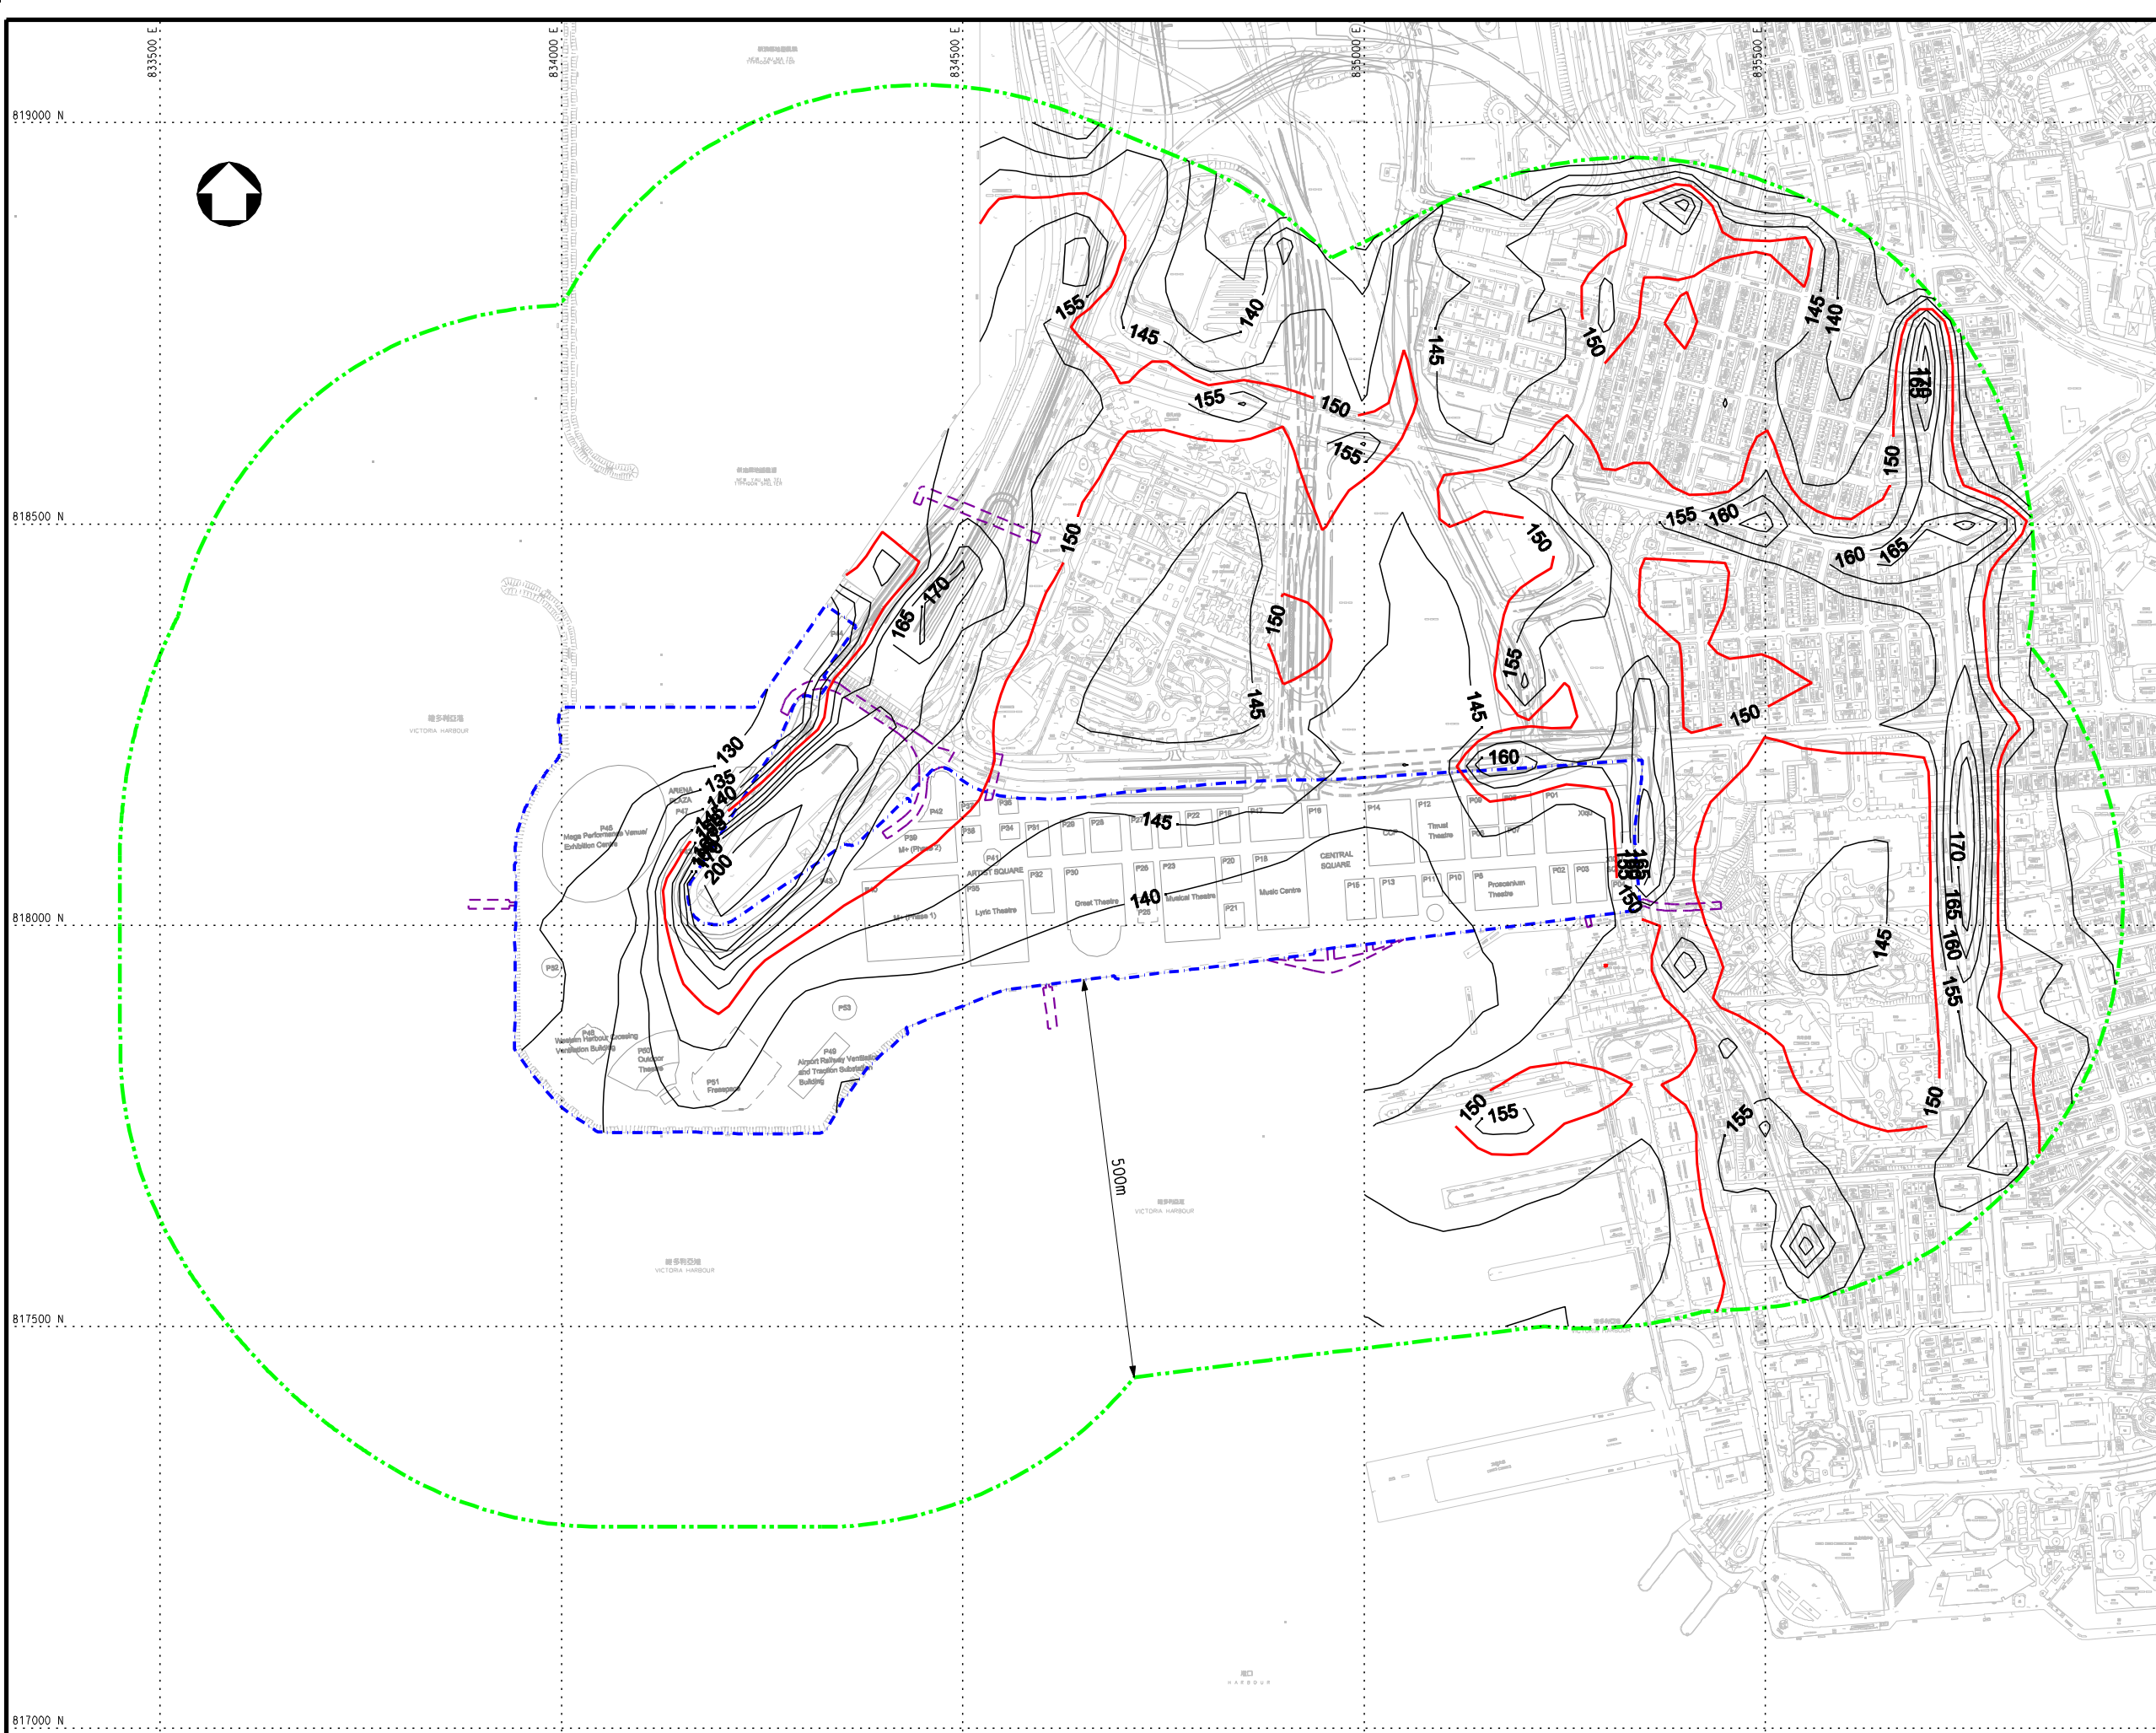

**KEY PLAN**

- LEGEND:**
- PROJECT BOUNDARY
  - EXTERNAL CONNECTIONS (INDICATIVE SUBJECT TO FUTURE DESIGN & ARRANGEMENT)
  - ASSESSMENT AREA
  - AQI CRITERIA ( $150\mu\text{g}/\text{m}^3$ )

**REMARK:**  
CONTOURS FOR WORST CASE YEAR 2015

Rev	Date	Drawn	Description	Ch'kd	App'd
P4	JUL 13	SZ	GENERAL REVISION	MCD	AFK
P3	MAY 13	MING	GENERAL REVISION	MCD	AFK
P2	APR 13	MING	GENERAL REVISION	MCD	AFK
P1	JAN 13	MING	FIRST ISSUE	HC	AFK

**Client**  
**WEST KOWLOON CULTURAL DISTRICT AUTHORITY**

20/F Two Landmark East  
100 How Ming Street  
Kowloon, Kowloon  
Hong Kong  
T +852 2828 5757  
F +852 2827 1823  
www.mottmac.com.hk



**Project**  
**PROJECT CONSULTANCY STUDY FOR WEST KOWLOON CULTURAL DISTRICT DEVELOPMENT PLAN**

**Title**  
**CUMULATIVE RESULTS - CONTOUR OF DAILY NO<sub>2</sub> CONCENTRATION ( $\mu\text{g}/\text{m}^3$ ) AT 1.5m ABOVE GROUND DURING OPERATIONAL PHASE FOR SCENARIO 3 THROUGH PORTAL**

Designed	HC	Eng check	MCD
Drawn	MING	Coordination	EC
Dwg check	HC	Approved	AFK
Scale at A1	Status	Rev	
1:4000	PRE	P4	

Drawing Number **FIGURE 3.29**



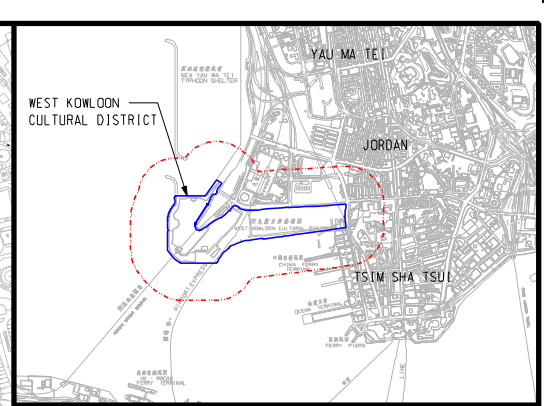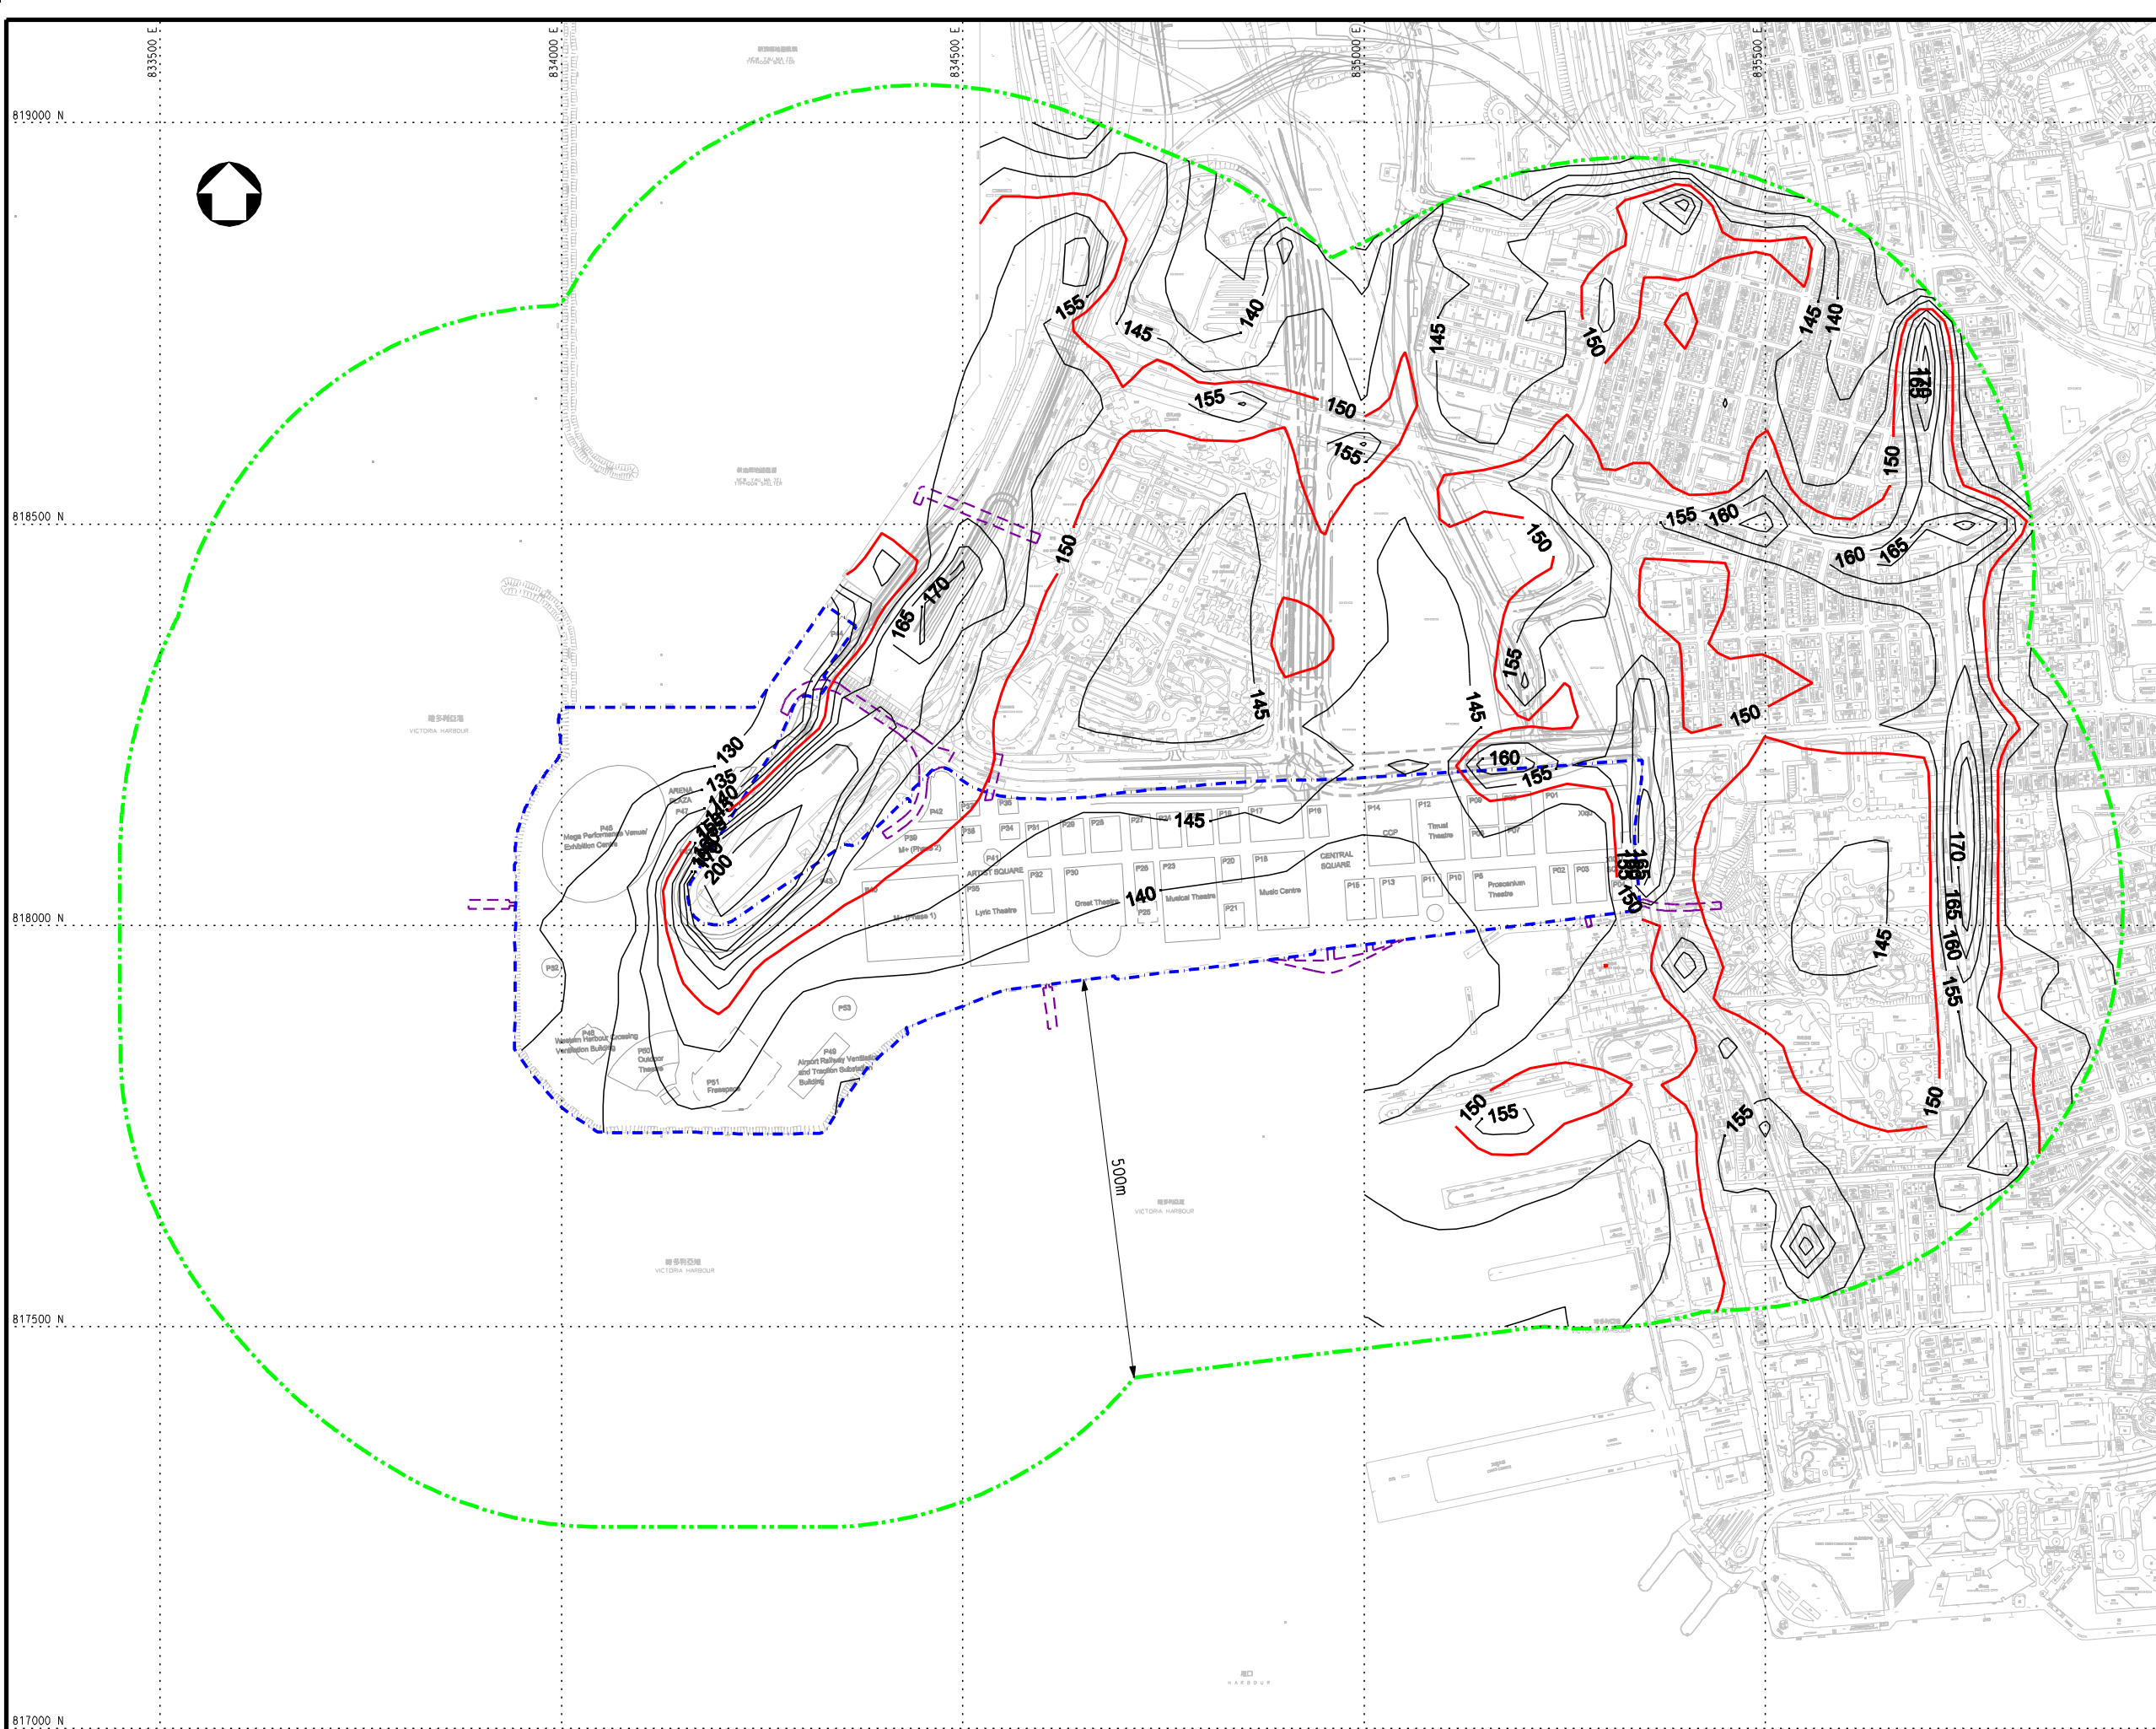

**KEY PLAN**

- LEGEND:**
- PROJECT BOUNDARY
  - EXTERNAL CONNECTIONS (INDICATIVE SUBJECT TO FUTURE DESIGN & ARRANGEMENT)
  - ASSESSMENT AREA
  - AQO CRITERIA ( $150\mu\text{g}/\text{m}^3$ )

**REMARK:**  
CONTOURS FOR WORST CASE YEAR 2015

Rev	Date	Drawn	Description	Ch'kd	App'd
P4	JUL 13	SZ	GENERAL REVISION	MCD	AFK
P3	MAY 13	MING	GENERAL REVISION	MCD	AFK
P2	APR 13	MING	GENERAL REVISION	MCD	AFK
P1	JAN 13	MING	FIRST ISSUE	HC	AFK

**Client**  
**WEST KOWLOON CULTURAL DISTRICT AUTHORITY**

20/F Two Landmark East  
100 How Ming Street  
Kowloon, Kowloon  
Hong Kong  
T +852 2828 5757  
F +852 2827 1823  
www.mottmac.com.hk


**Project**  
**PROJECT CONSULTANCY STUDY FOR WEST KOWLOON CULTURAL DISTRICT DEVELOPMENT PLAN**

**Title**  
**CUMULATIVE RESULTS - CONTOUR OF DAILY NO<sub>2</sub> CONCENTRATION ( $\mu\text{g}/\text{m}^3$ ) AT 1.5m ABOVE GROUND DURING OPERATIONAL PHASE FOR SCENARIO 4 THROUGH PORTAL**

Designed	HC	Eng check	MCD
Drawn	MING	Coordination	EC
Dwg check	HC	Approved	AFK
Scale at A1	Status	Rev	
1:4000	PRE	P4	

**Drawing Number**  
**FIGURE 3.30**



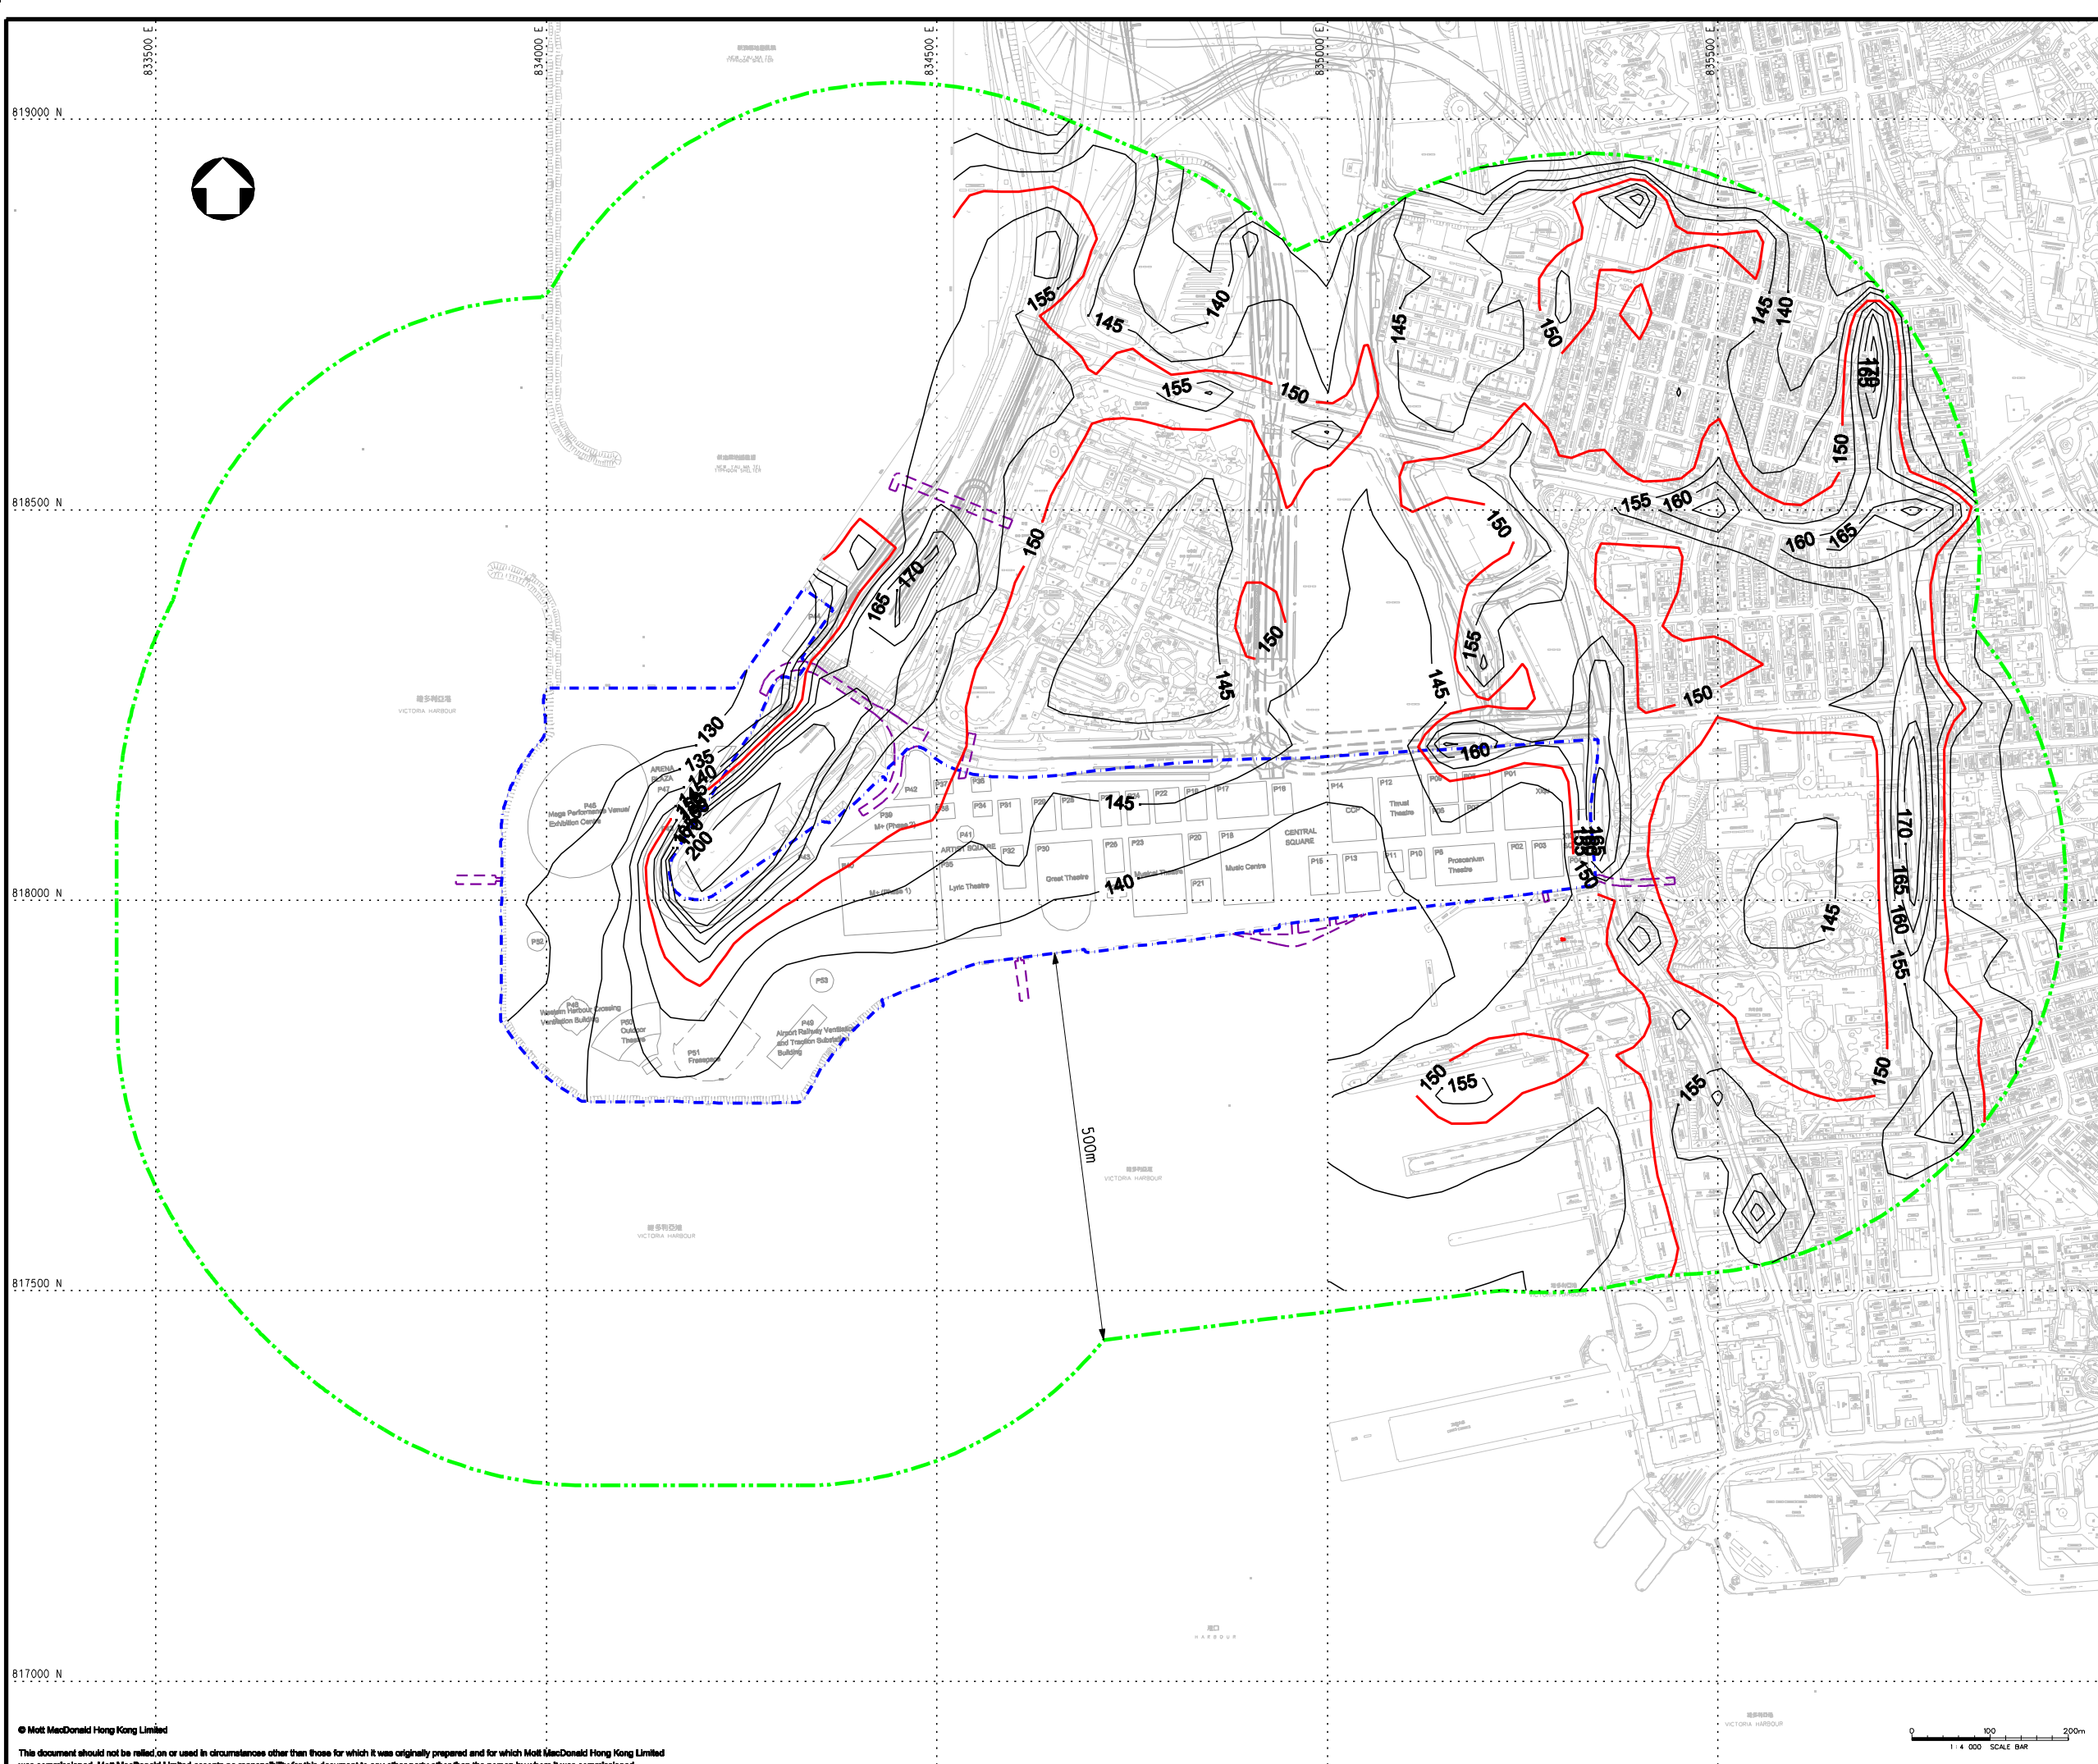

**KEY PLAN**

- LEGEND:**
- PROJECT BOUNDARY
  - EXTERNAL CONNECTIONS (INDICATIVE SUBJECT TO FUTURE DESIGN & ARRANGEMENT)
  - ASSESSMENT AREA
  - AQI CRITERIA ( $150\mu\text{g}/\text{m}^3$ )

**REMARK:**  
CONTOURS FOR WORST CASE YEAR 2015

P4	JUL 13	SZ	GENERAL REVISION	MCD	AFK
P3	MAY 13	MING	GENERAL REVISION	MCD	AFK
P2	APR 13	MING	GENERAL REVISION	MCD	AFK
P1	JAN 13	MING	FIRST ISSUE	HC	AFK
Rev	Date	Drawn	Description	Ch'kd	App'd

**Client**  
**WEST KOWLOON CULTURAL DISTRICT AUTHORITY**

20/F Two Landmark East  
100 How Ming Street  
Kowloon, Kowloon  
Hong Kong  
T +852 2828 5757  
F +852 2827 1823  
www.mottmac.com.hk


**Project**  
**PROJECT CONSULTANCY STUDY FOR WEST KOWLOON CULTURAL DISTRICT DEVELOPMENT PLAN**

**Title**  
**CUMULATIVE RESULTS - CONTOUR OF DAILY  $\text{NO}_2$  CONCENTRATION ( $\mu\text{g}/\text{m}^3$ ) AT 1.5m ABOVE GROUND DURING OPERATIONAL PHASE FOR SCENARIO 1 THROUGH STACK**

Designed	HC	Eng check	MCD
Drawn	MING	Coordination	EC
Dwg check	HC	Approved	AFK
Scale at A1	Status	Rev	
<b>1:4000</b>	<b>PRE</b>	<b>P4</b>	

Drawing Number **FIGURE 3.31**



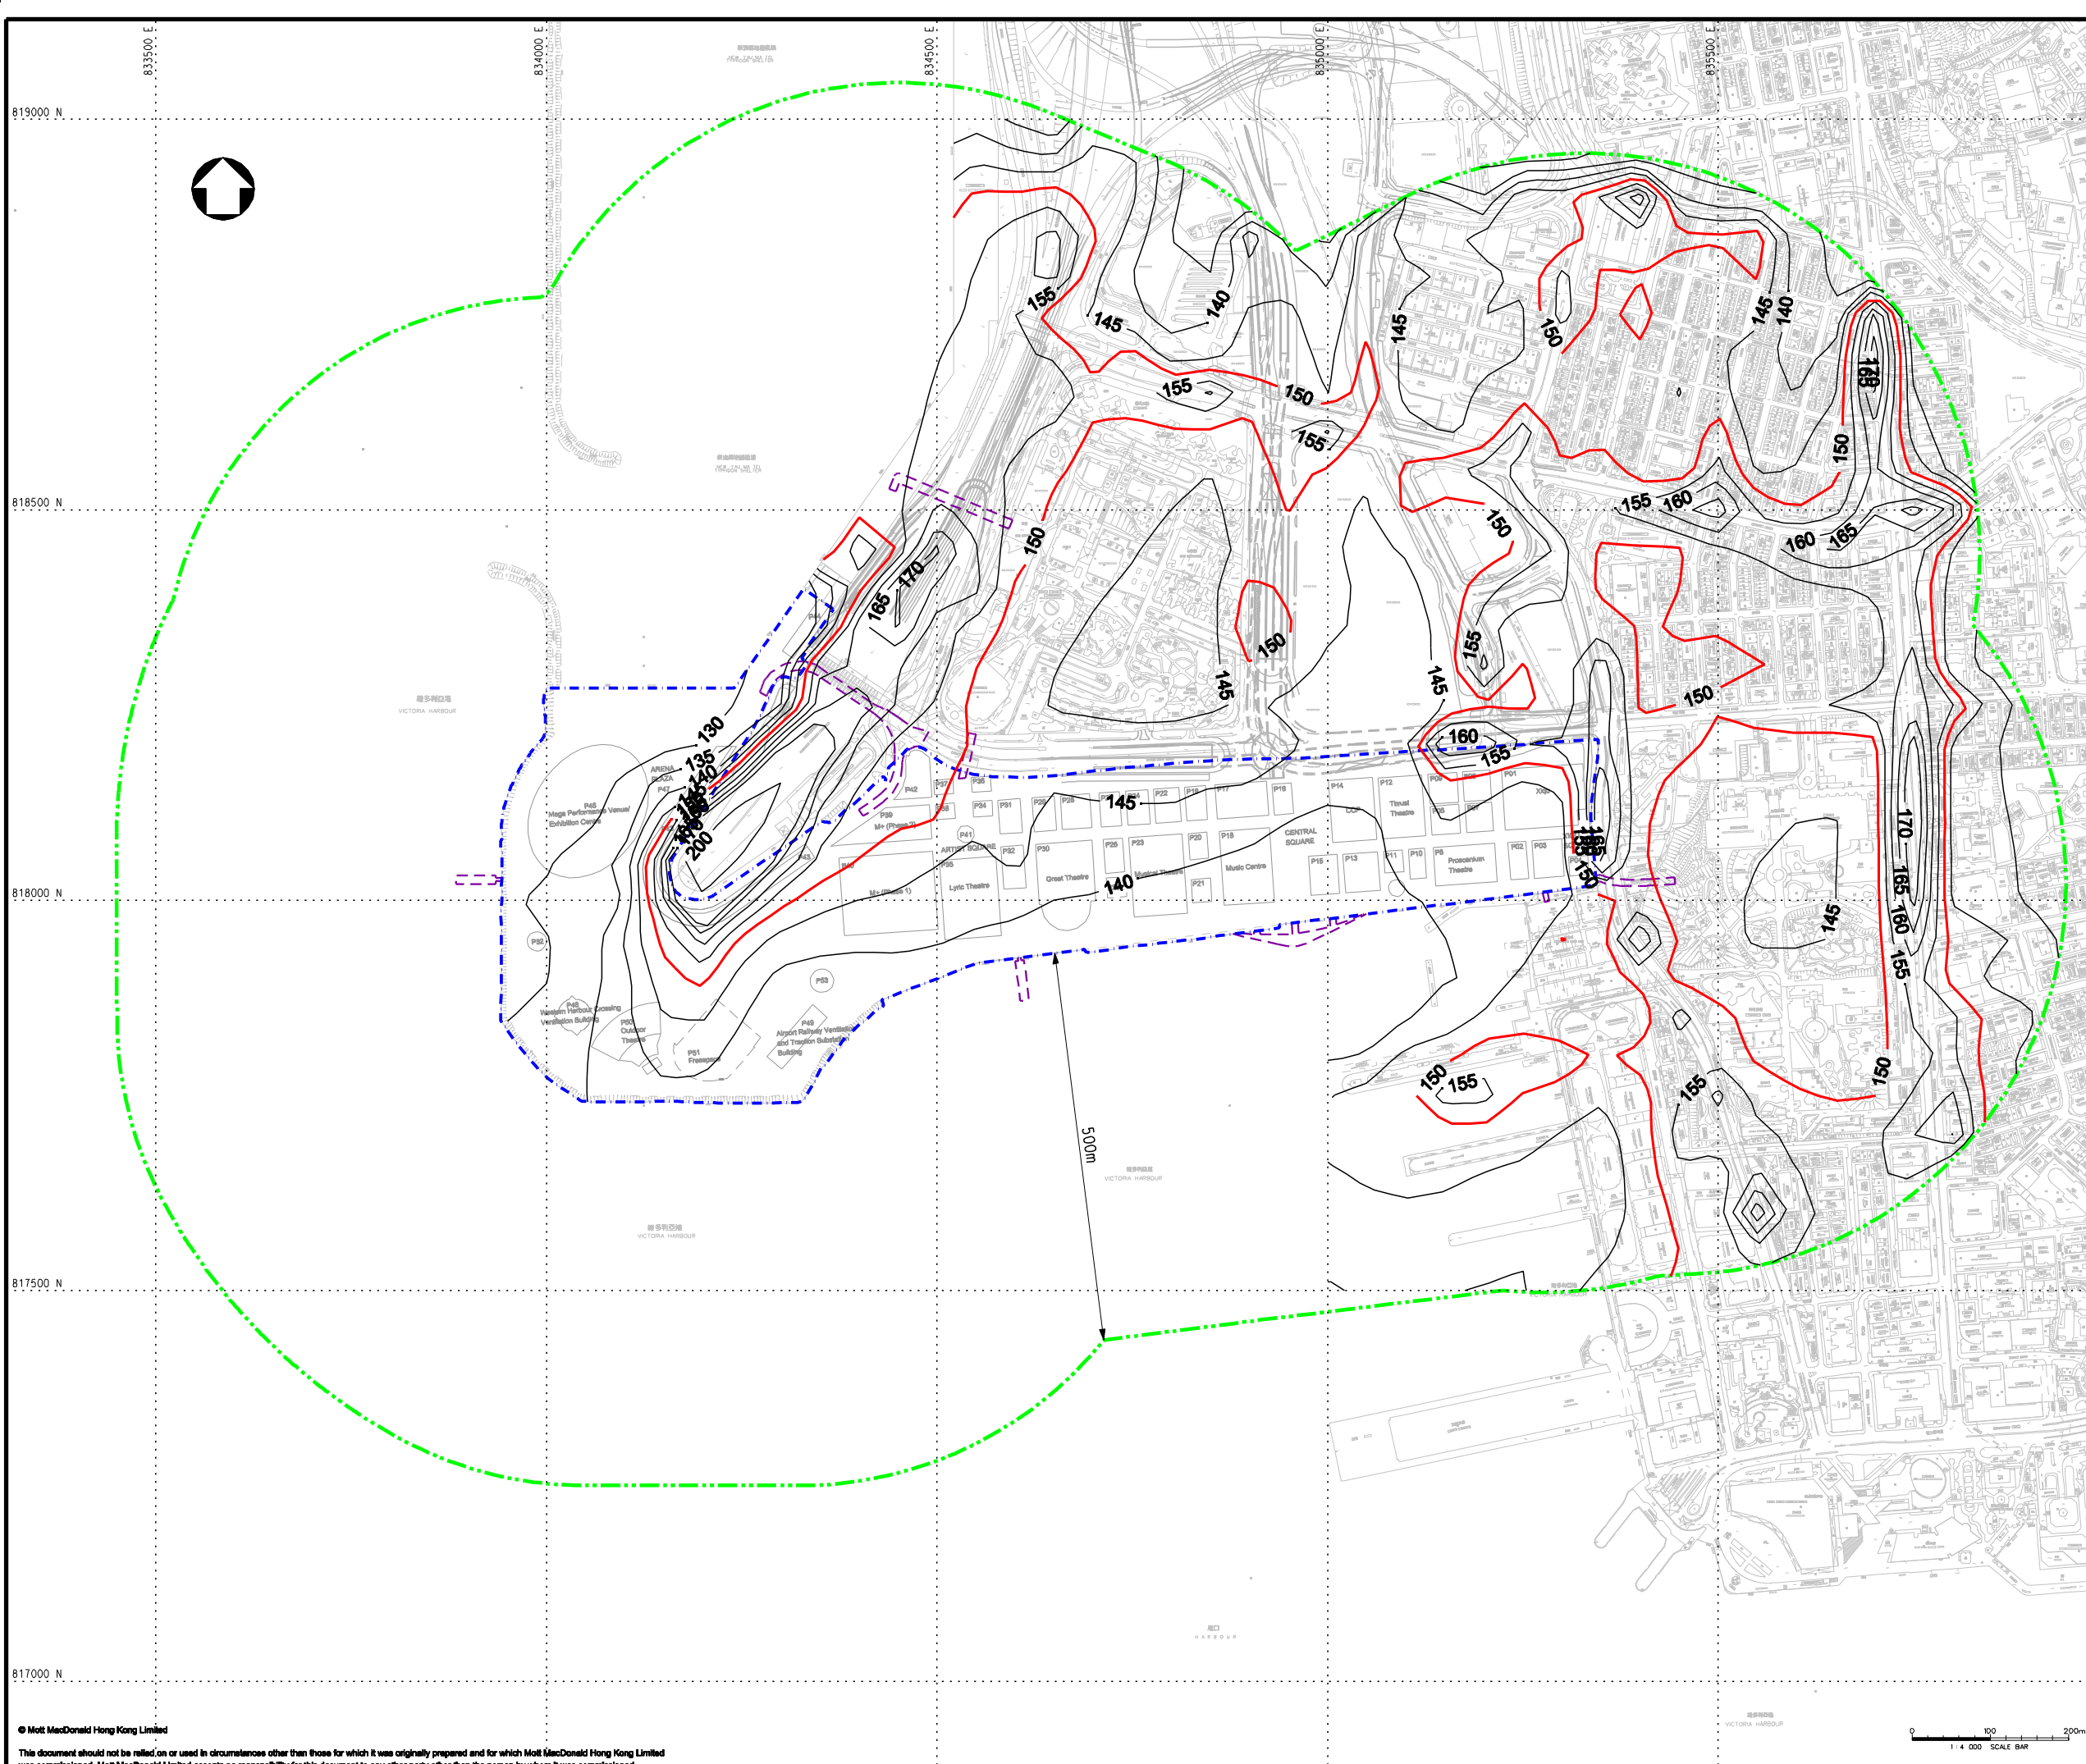

**KEY PLAN**

- LEGEND:**
- PROJECT BOUNDARY
  - EXTERNAL CONNECTIONS (INDICATIVE SUBJECT TO FUTURE DESIGN & ARRANGEMENT)
  - ASSESSMENT AREA
  - AQO CRITERIA ( $150\mu\text{g}/\text{m}^3$ )

**REMARK:**  
CONTOURS FOR WORST CASE YEAR 2015

P4	JUL 13	SZ	GENERAL REVISION	MCD	AFK
P3	MAY 13	MING	GENERAL REVISION	MCD	AFK
P2	APR 13	MING	GENERAL REVISION	MCD	AFK
P1	JAN 13	MING	FIRST ISSUE	HC	AFK
Rev	Date	Drawn	Description	Ch'kd	App'd

**Client**  
**WEST KOWLOON CULTURAL DISTRICT AUTHORITY**

20/F Two Landmark East  
100 How Ming Street  
Kowloon, Kowloon  
Hong Kong  
T +852 2828 5757  
F +852 2827 1823  
www.mottmac.com.hk



**Project**  
**PROJECT CONSULTANCY STUDY FOR WEST KOWLOON CULTURAL DISTRICT DEVELOPMENT PLAN**

**Title**  
**CUMULATIVE RESULTS - CONTOUR OF DAILY  $\text{NO}_2$  CONCENTRATION ( $\mu\text{g}/\text{m}^3$ ) AT 1.5m ABOVE GROUND DURING OPERATIONAL PHASE FOR SCENARIO 2 THROUGH STACK**

Designed	HC	Eng check	MCD
Drawn	MING	Coordination	EC
Dwg check	HC	Approved	AFK
Scale at A1	Status	Rev	
1:4000	PRE	P4	

Drawing Number **FIGURE 3.32**



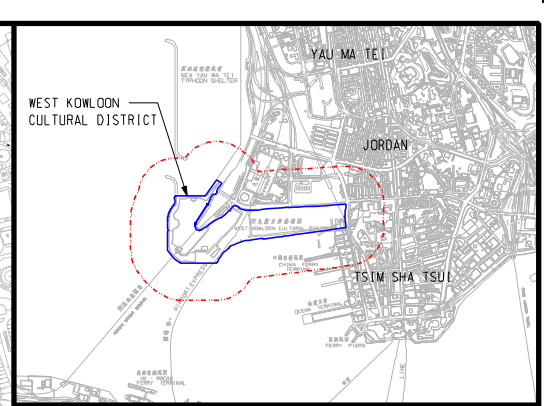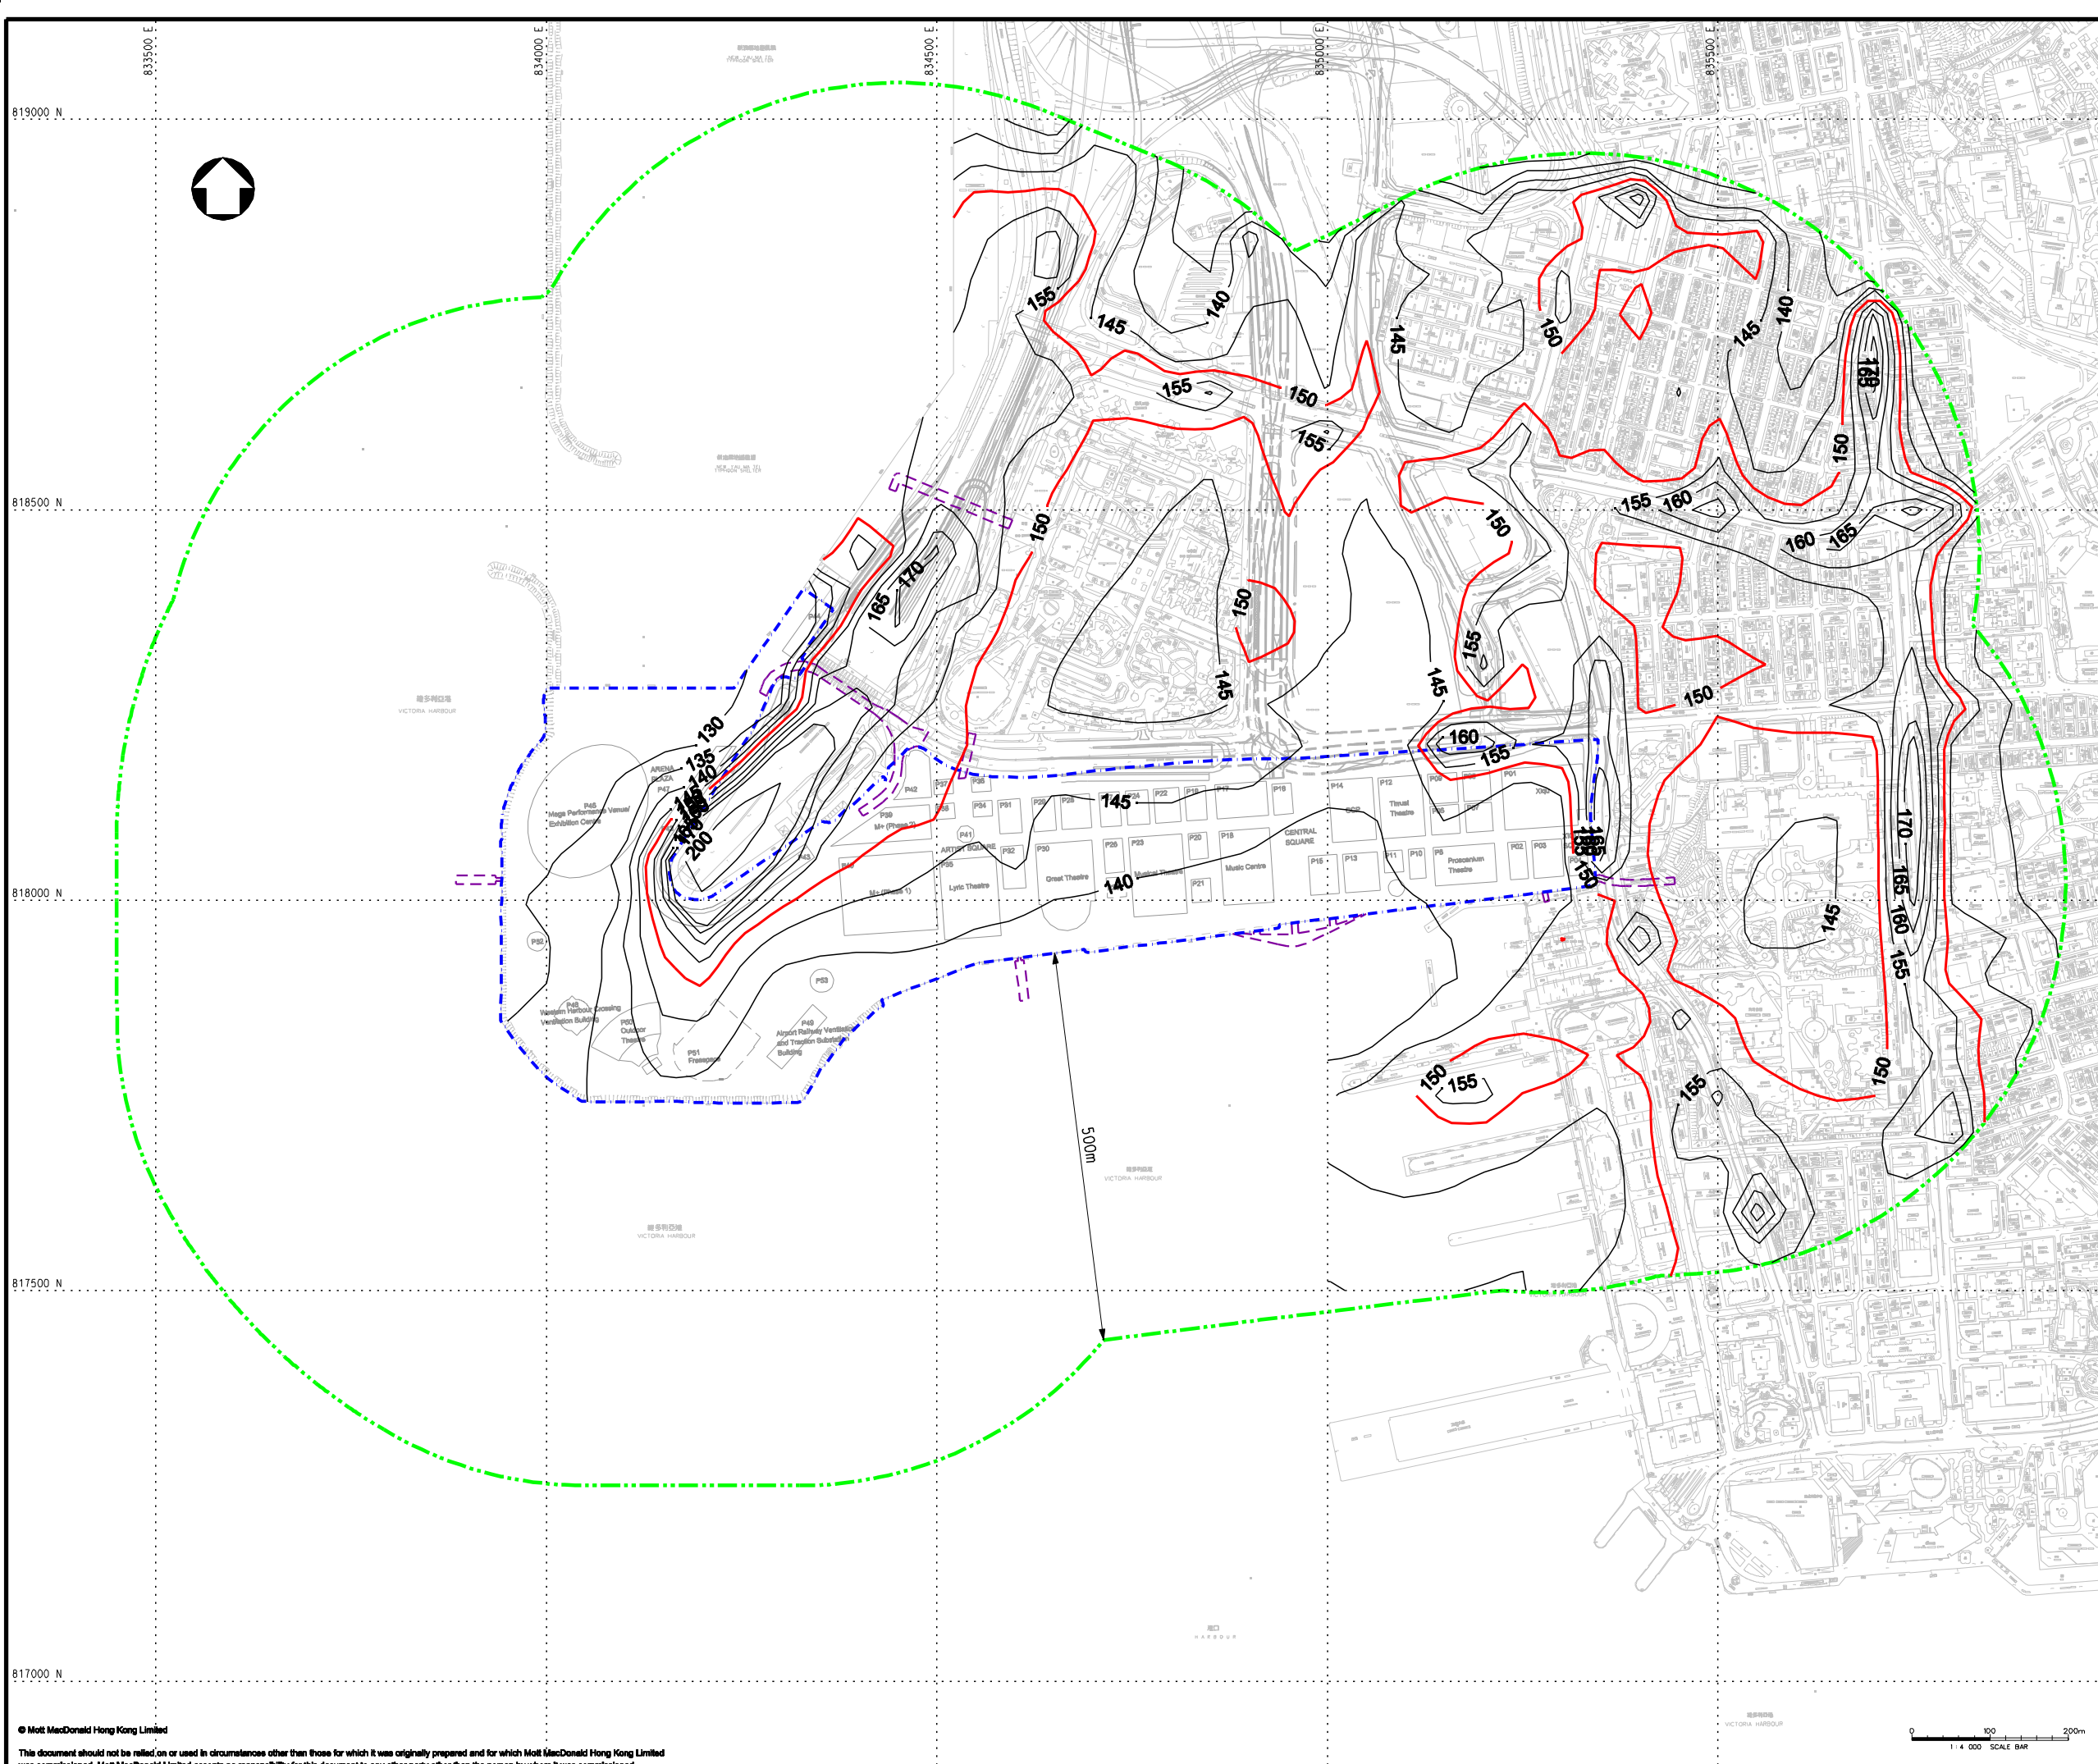

**KEY PLAN**

- LEGEND:**
- PROJECT BOUNDARY
  - EXTERNAL CONNECTIONS (INDICATIVE SUBJECT TO FUTURE DESIGN & ARRANGEMENT)
  - ASSESSMENT AREA
  - AQI CRITERIA ( $150\mu\text{g}/\text{m}^3$ )

**REMARK:**  
CONTOURS FOR WORST CASE YEAR 2015

Rev	Date	Drawn	Description	Ch'kd	App'd
P4	JUL 13	SZ	GENERAL REVISION	MCD	AFK
P3	MAY 13	MING	GENERAL REVISION	MCD	AFK
P2	APR 13	MING	GENERAL REVISION	MCD	AFK
P1	JAN 13	MING	FIRST ISSUE	HC	AFK

**Client**  
**WEST KOWLOON CULTURAL DISTRICT AUTHORITY**

20/F Two Landmark East  
100 How Ming Street  
Kowloon, Kowloon  
Hong Kong  
T +852 2828 5757  
F +852 2827 1823  
www.mottmac.com.hk



**Project**  
**PROJECT CONSULTANCY STUDY FOR WEST KOWLOON CULTURAL DISTRICT DEVELOPMENT PLAN**

**Title**  
**CUMULATIVE RESULTS - CONTOUR OF DAILY  $\text{NO}_2$  CONCENTRATION ( $\mu\text{g}/\text{m}^3$ ) AT 1.5m ABOVE GROUND DURING OPERATIONAL PHASE FOR SCENARIO 3 THROUGH STACK**

Designed	HC	Eng check	MCD
Drawn	MING	Coordination	EC
Dwg check	HC	Approved	AFK
Scale at A1	Status	Rev	
1:4000	PRE	P4	

Drawing Number **FIGURE 3.33**



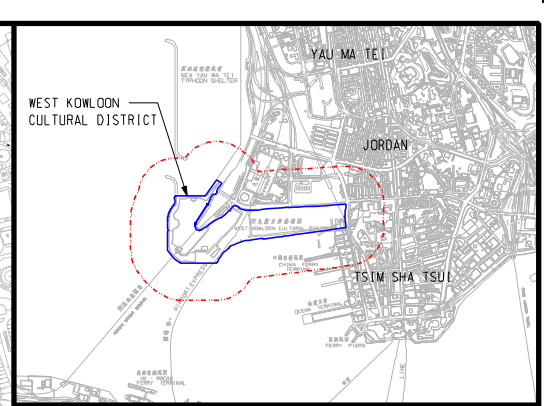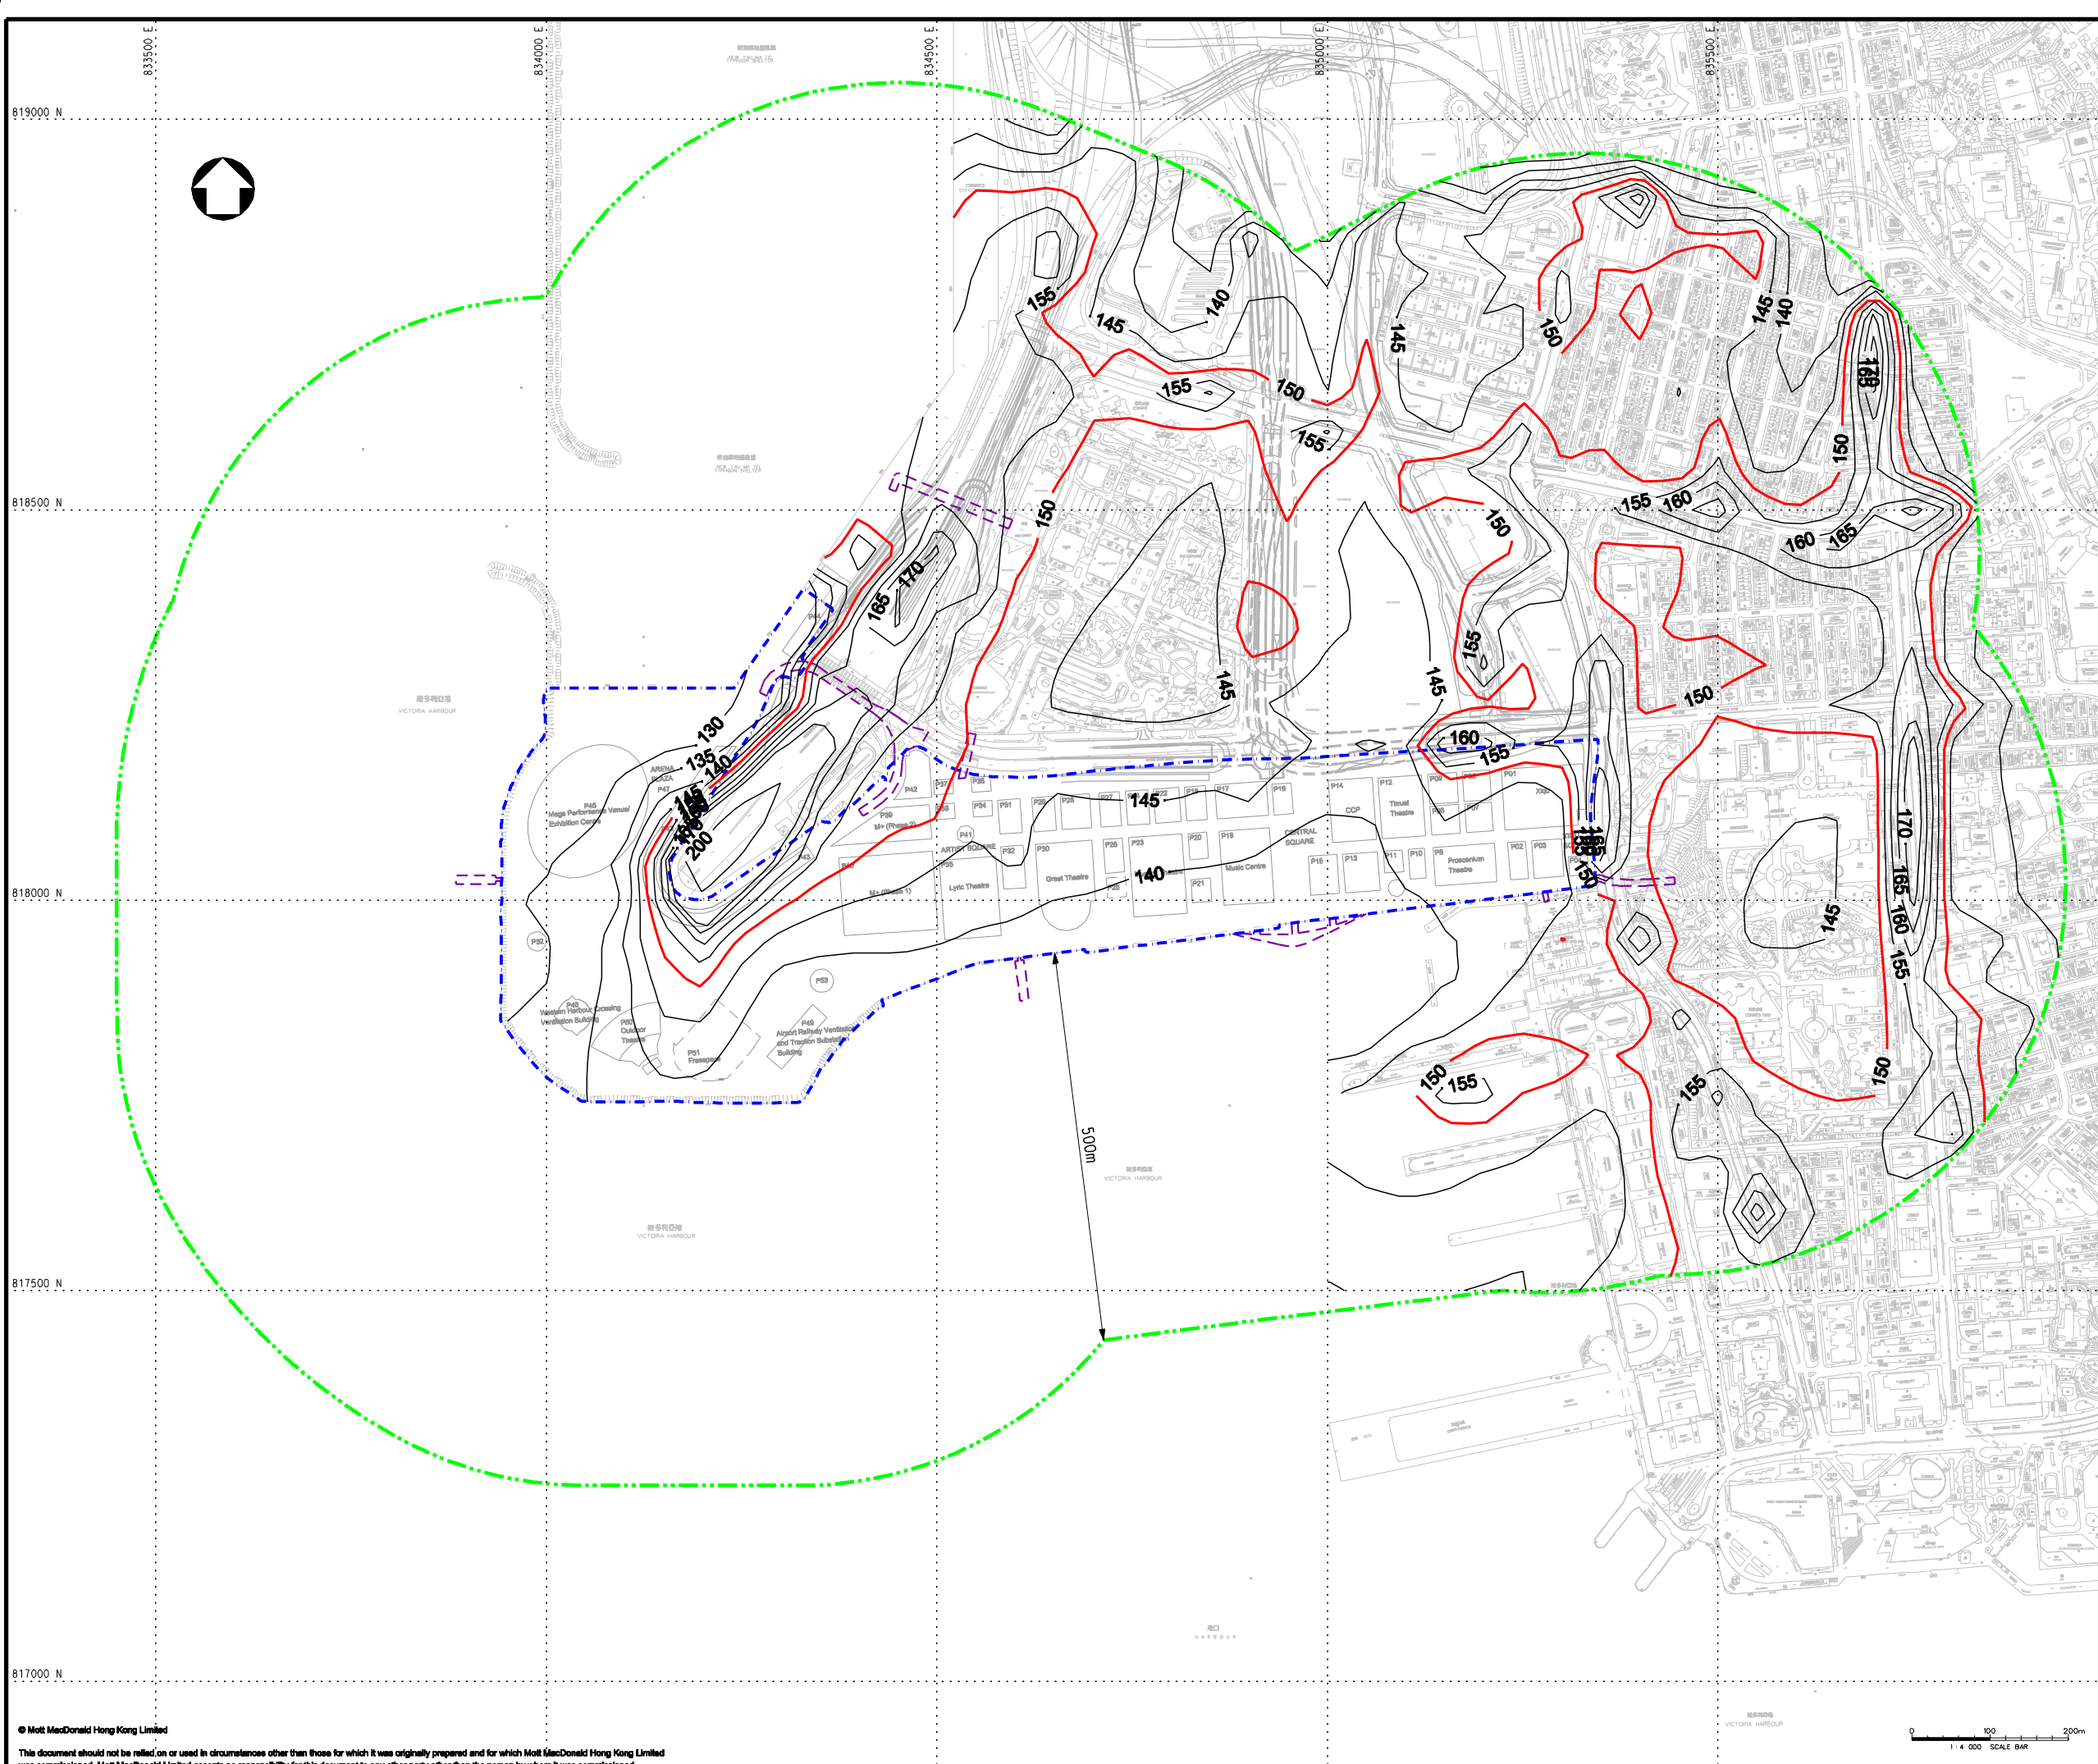

**KEY PLAN**

- LEGEND:**
- PROJECT BOUNDARY
  - EXTERNAL CONNECTIONS (INDICATIVE SUBJECT TO FUTURE DESIGN & ARRANGEMENT)
  - ASSESSMENT AREA
  - AQO CRITERIA ( $150\mu\text{g}/\text{m}^3$ )

**REMARK:**  
CONTOURS FOR WORST CASE YEAR 2015

P4	JUL 13	SZ	GENERAL REVISION	MCD	AFK
P3	MAY 13	MING	GENERAL REVISION	MCD	AFK
P2	APR 13	MING	GENERAL REVISION	MCD	AFK
P1	JAN 13	MING	FIRST ISSUE	HC	AFK
Rev	Date	Drawn	Description	Ch'kd	App'd

**Client**  
**WEST KOWLOON CULTURAL DISTRICT AUTHORITY**

20/F Two Landmark East  
100 How Ming Street  
Kowloon, Kowloon  
Hong Kong  
T +852 2828 5757  
F +852 2827 1823  
www.mottmac.com.hk


**Project**  
**PROJECT CONSULTANCY STUDY FOR WEST KOWLOON CULTURAL DISTRICT DEVELOPMENT PLAN**

**Title**  
**CUMULATIVE RESULTS - CONTOUR OF DAILY  $\text{NO}_2$  CONCENTRATION ( $\mu\text{g}/\text{m}^3$ ) AT 1.5m ABOVE GROUND DURING OPERATIONAL PHASE FOR SCENARIO 4 THROUGH STACK**

Designed	HC	Eng check	MCD
Drawn	MING	Coordination	EC
Dwg check	HC	Approved	AFK
Scale at A1	Status	Rev	
1:4000	PRE	P4	

Drawing Number **FIGURE 3.34**



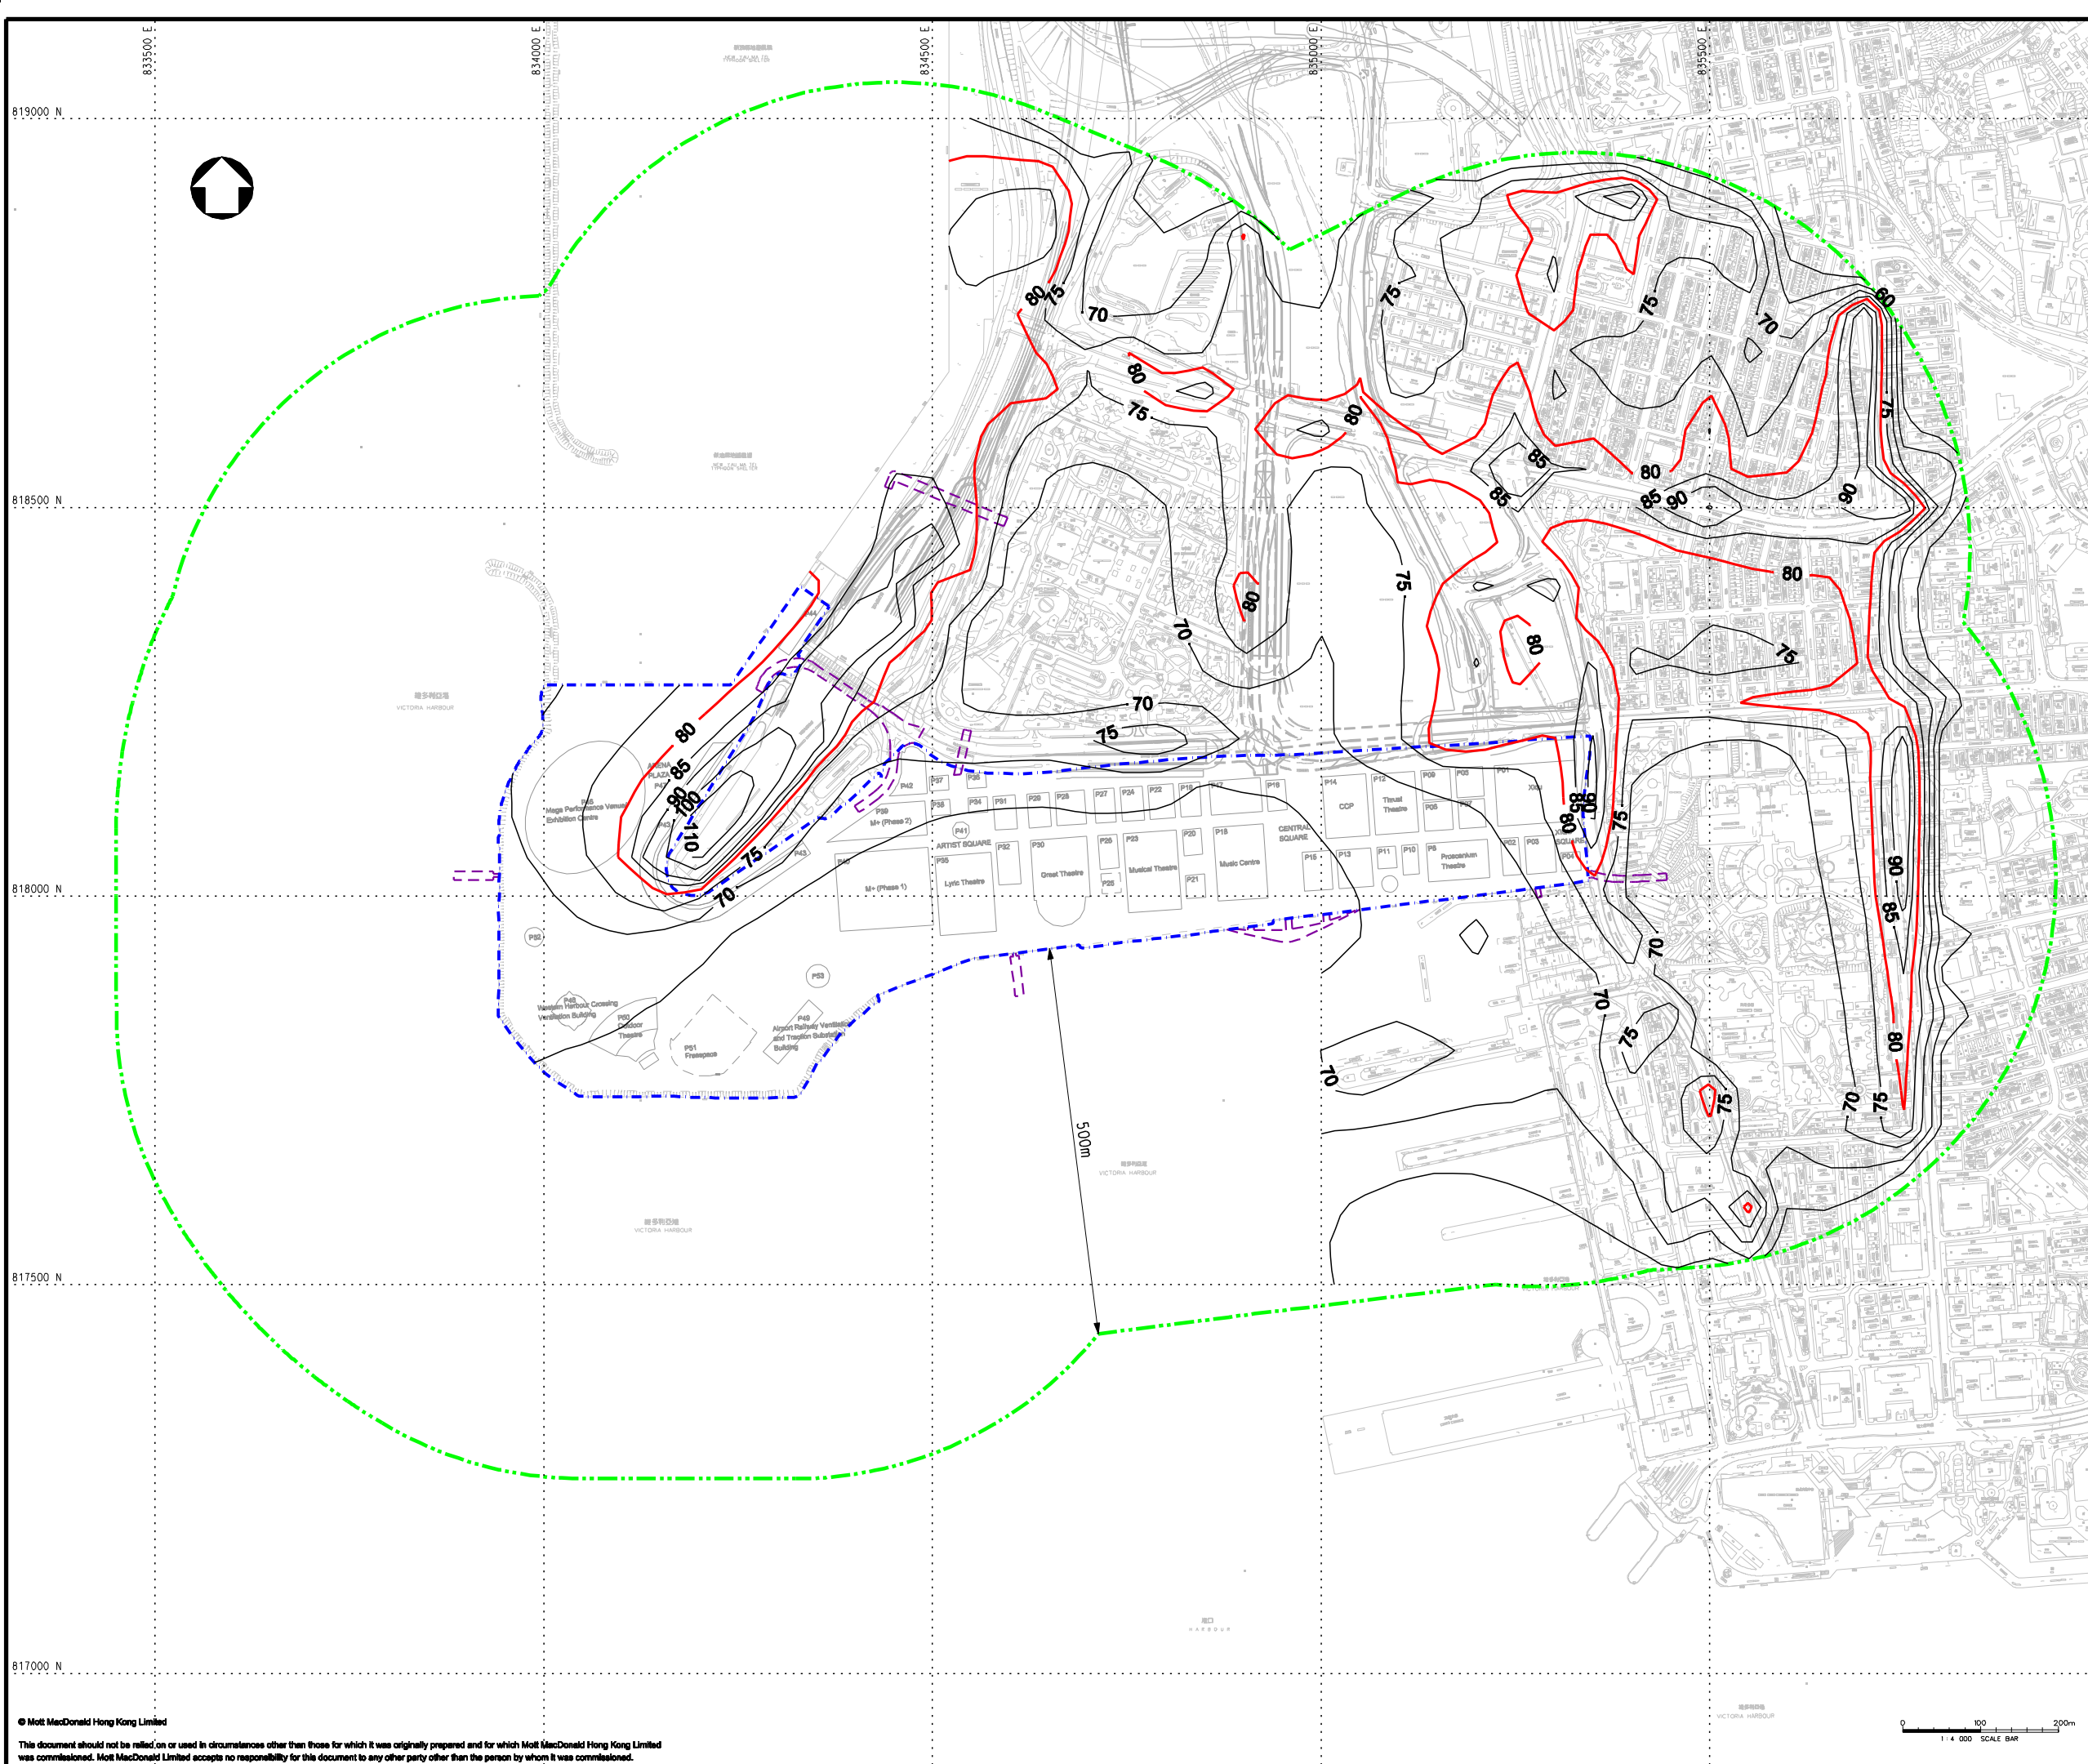

**KEY PLAN**

- LEGEND:**
- PROJECT BOUNDARY
  - EXTERNAL CONNECTIONS (INDICATIVE SUBJECT TO FUTURE DESIGN & ARRANGEMENT)
  - ASSESSMENT AREA
  - AQO CRITERIA (80µg/m<sup>3</sup>)

**REMARK:**  
CONTOURS FOR WORST CASE YEAR 2015

P4	JUL 13	SZ	GENERAL REVISION	MCD	AFK
P3	MAY 13	MING	GENERAL REVISION	MCD	AFK
P2	APR 13	MING	GENERAL REVISION	MCD	AFK
P1	JAN 13	MING	FIRST ISSUE	HC	AFK
Rev	Date	Drawn	Description	Ch'kd	App'd

**Client**  
**WEST KOWLOON CULTURAL DISTRICT AUTHORITY**

20/F Two Landmark East  
100 How Ming Street  
Kowloon, Kowloon  
Hong Kong  
T +852 2828 5757  
F +852 2827 1823  
www.mottmac.com.hk



**Project**  
**PROJECT CONSULTANCY STUDY FOR WEST KOWLOON CULTURAL DISTRICT DEVELOPMENT PLAN**

**Title**  
**CUMULATIVE RESULTS - CONTOUR OF ANNUAL NO<sub>2</sub> CONCENTRATION (µg/m<sup>3</sup>) AT 1.5m ABOVE GROUND DURING OPERATIONAL PHASE FOR SCENARIO 1 THROUGH PORTAL**

Designed	HC	Eng check	MCD
Drawn	MING	Coordination	EC
Dwg check	HC	Approved	AFK
Scale at A1	Status	Rev	
1:4000	PRE	P4	

Drawing Number **FIGURE 3.35**



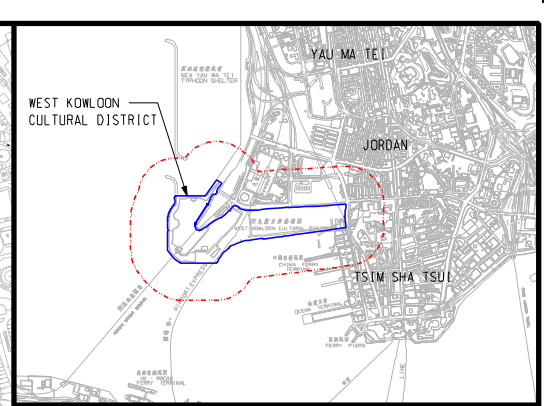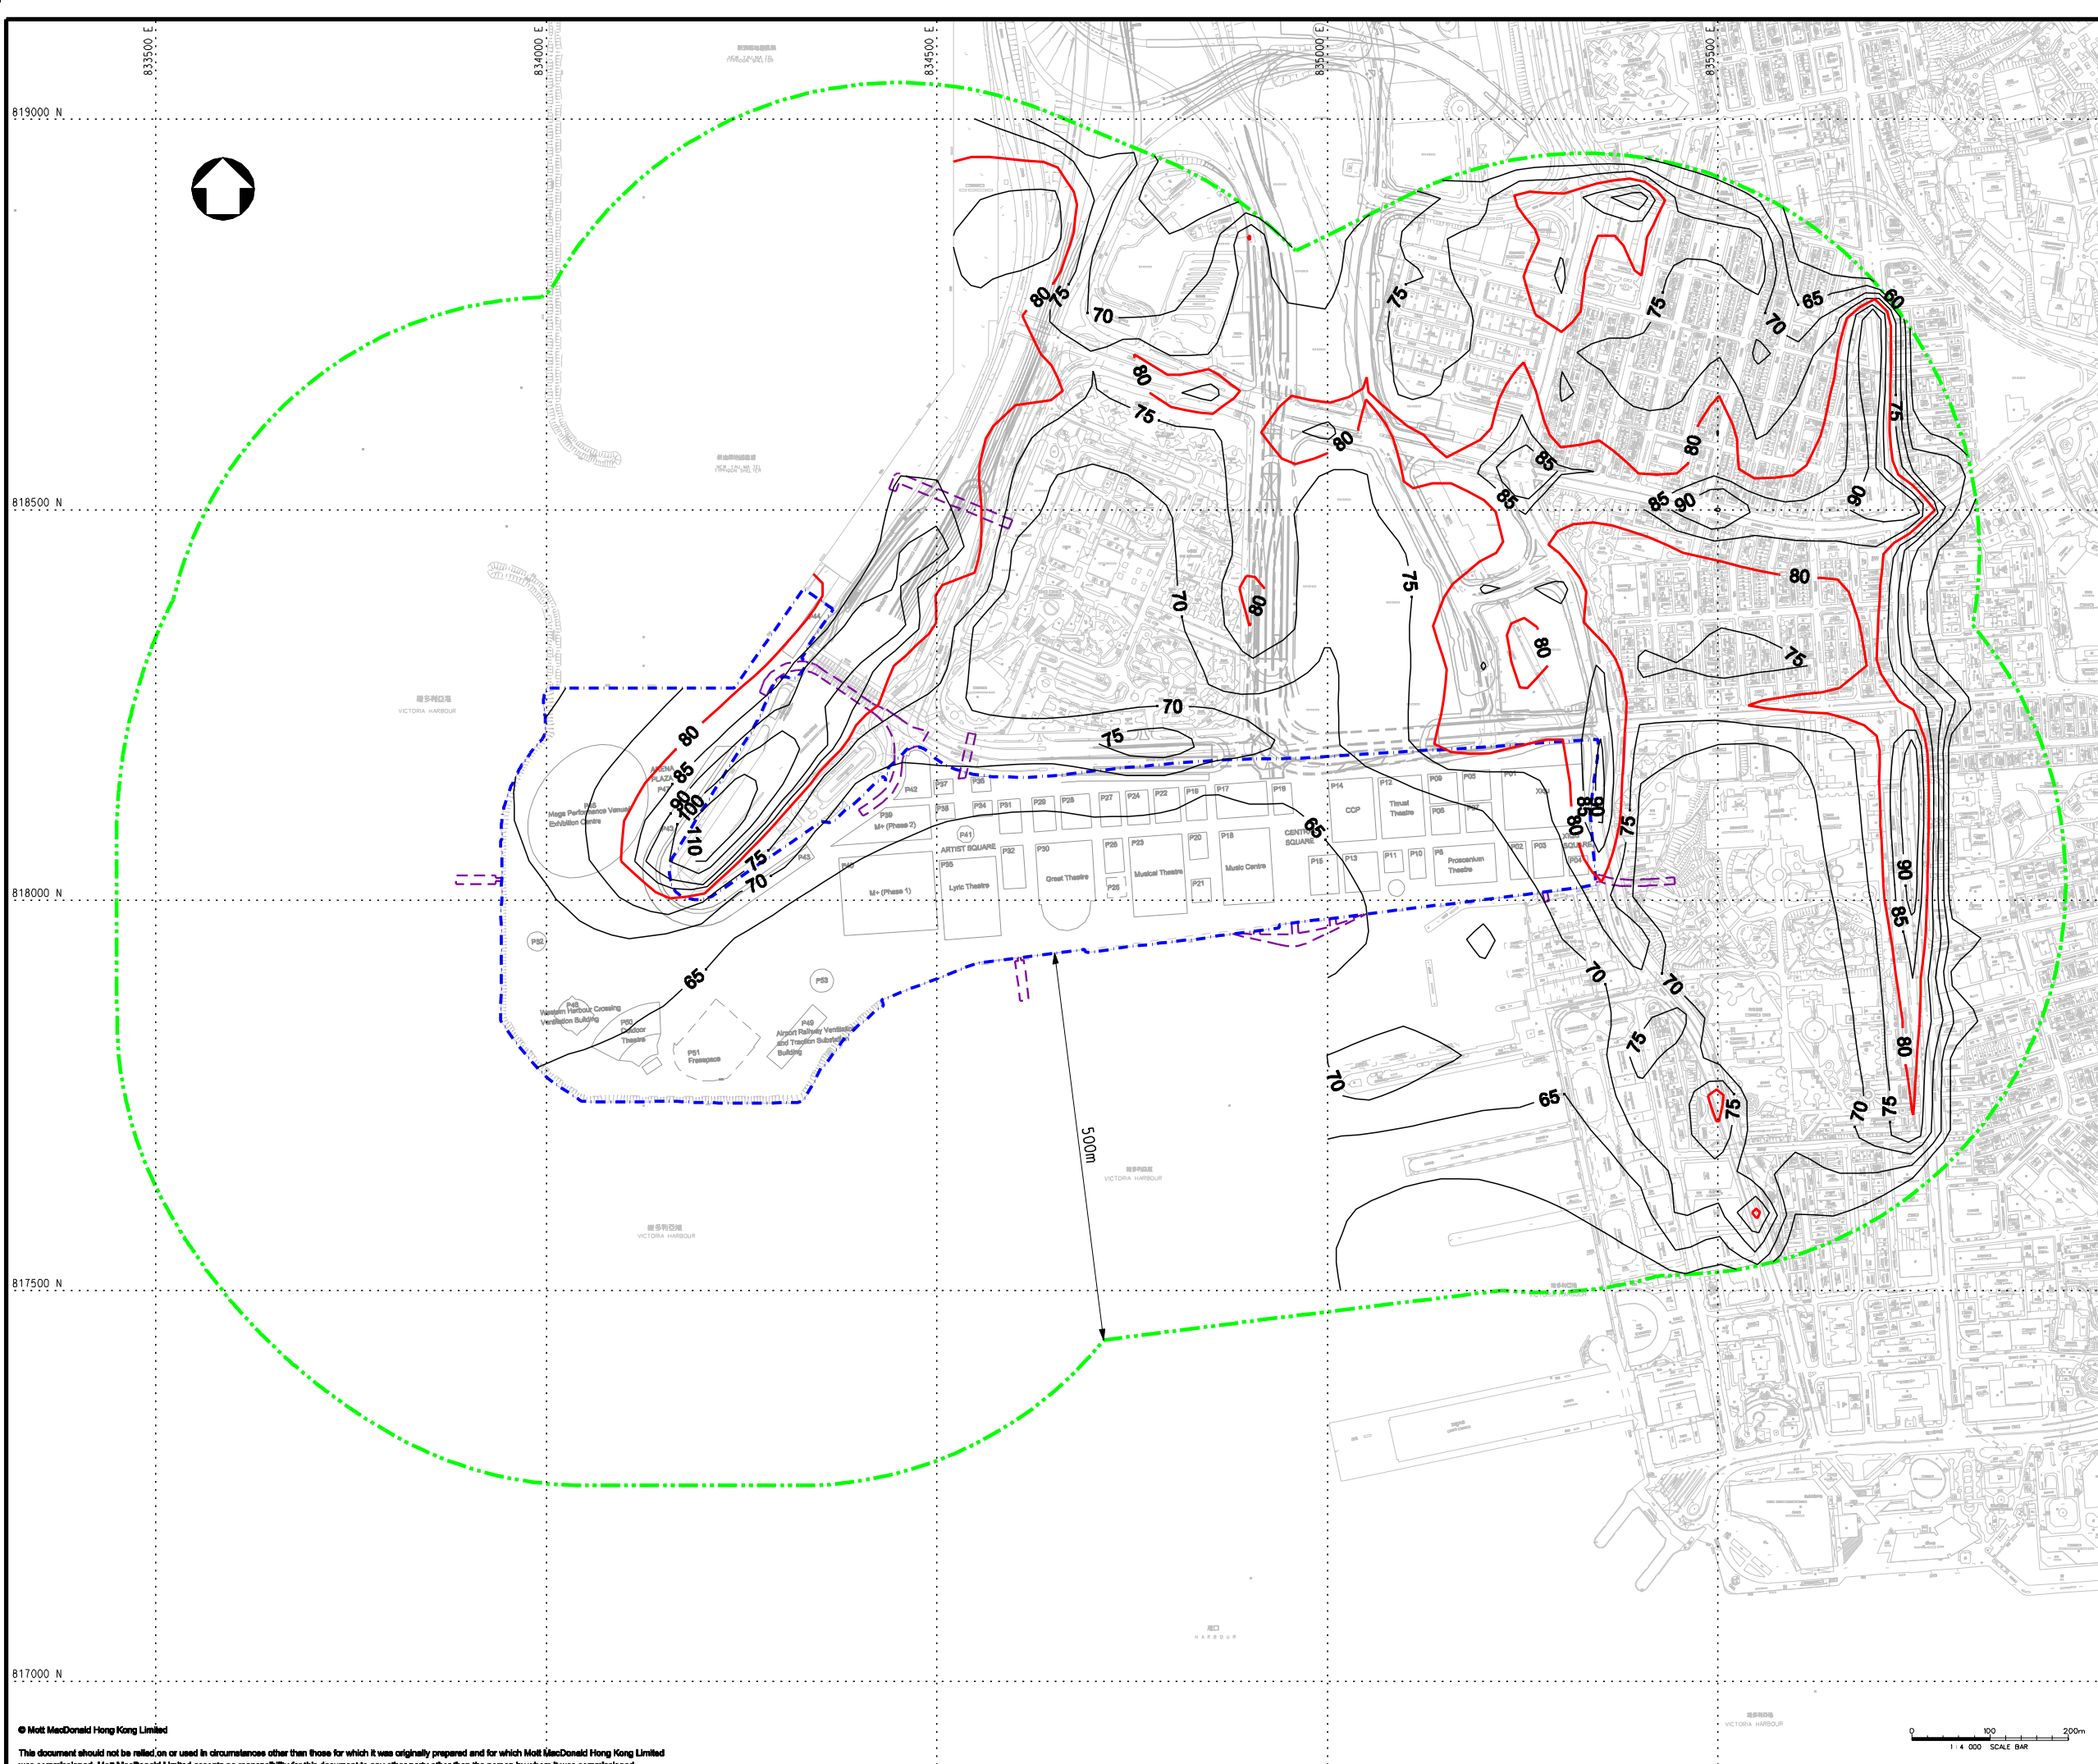

**KEY PLAN**

- LEGEND:**
- PROJECT BOUNDARY
  - EXTERNAL CONNECTIONS (INDICATIVE SUBJECT TO FUTURE DESIGN & ARRANGEMENT)
  - ASSESSMENT AREA
  - AQO CRITERIA ( $80\mu\text{g}/\text{m}^3$ )

**REMARK:**  
CONTOURS FOR WORST CASE YEAR 2015

Rev	Date	Drawn	Description	Ch'kd	App'd
P4	JUL 13	SZ	GENERAL REVISION	MCD	AFK
P3	MAY 13	MING	GENERAL REVISION	MCD	AFK
P2	APR 13	MING	GENERAL REVISION	MCD	AFK
P1	JAN 13	MING	FIRST ISSUE	HC	AFK

**Client**  
**WEST KOWLOON CULTURAL DISTRICT AUTHORITY**

20/F Two Landmark East  
100 How Ming Street  
Kowloon, Kowloon  
Hong Kong  
T +852 2828 5757  
F +852 2827 1823  
www.mottmac.com.hk


**Project**  
**PROJECT CONSULTANCY STUDY FOR WEST KOWLOON CULTURAL DISTRICT DEVELOPMENT PLAN**

**Title**  
**CUMULATIVE RESULTS - CONTOUR OF ANNUAL  $\text{NO}_2$  CONCENTRATION ( $\mu\text{g}/\text{m}^3$ ) AT 1.5m ABOVE GROUND DURING OPERATIONAL PHASE FOR SCENARIO 2 THROUGH PORTAL**

Designed	HC	Eng check	MCD
Drawn	MING	Coordination	EC
Dwg check	HC	Approved	AFK
Scale at A1	Status	Rev	
1:4000	PRE	P4	

Drawing Number **FIGURE 3.36**



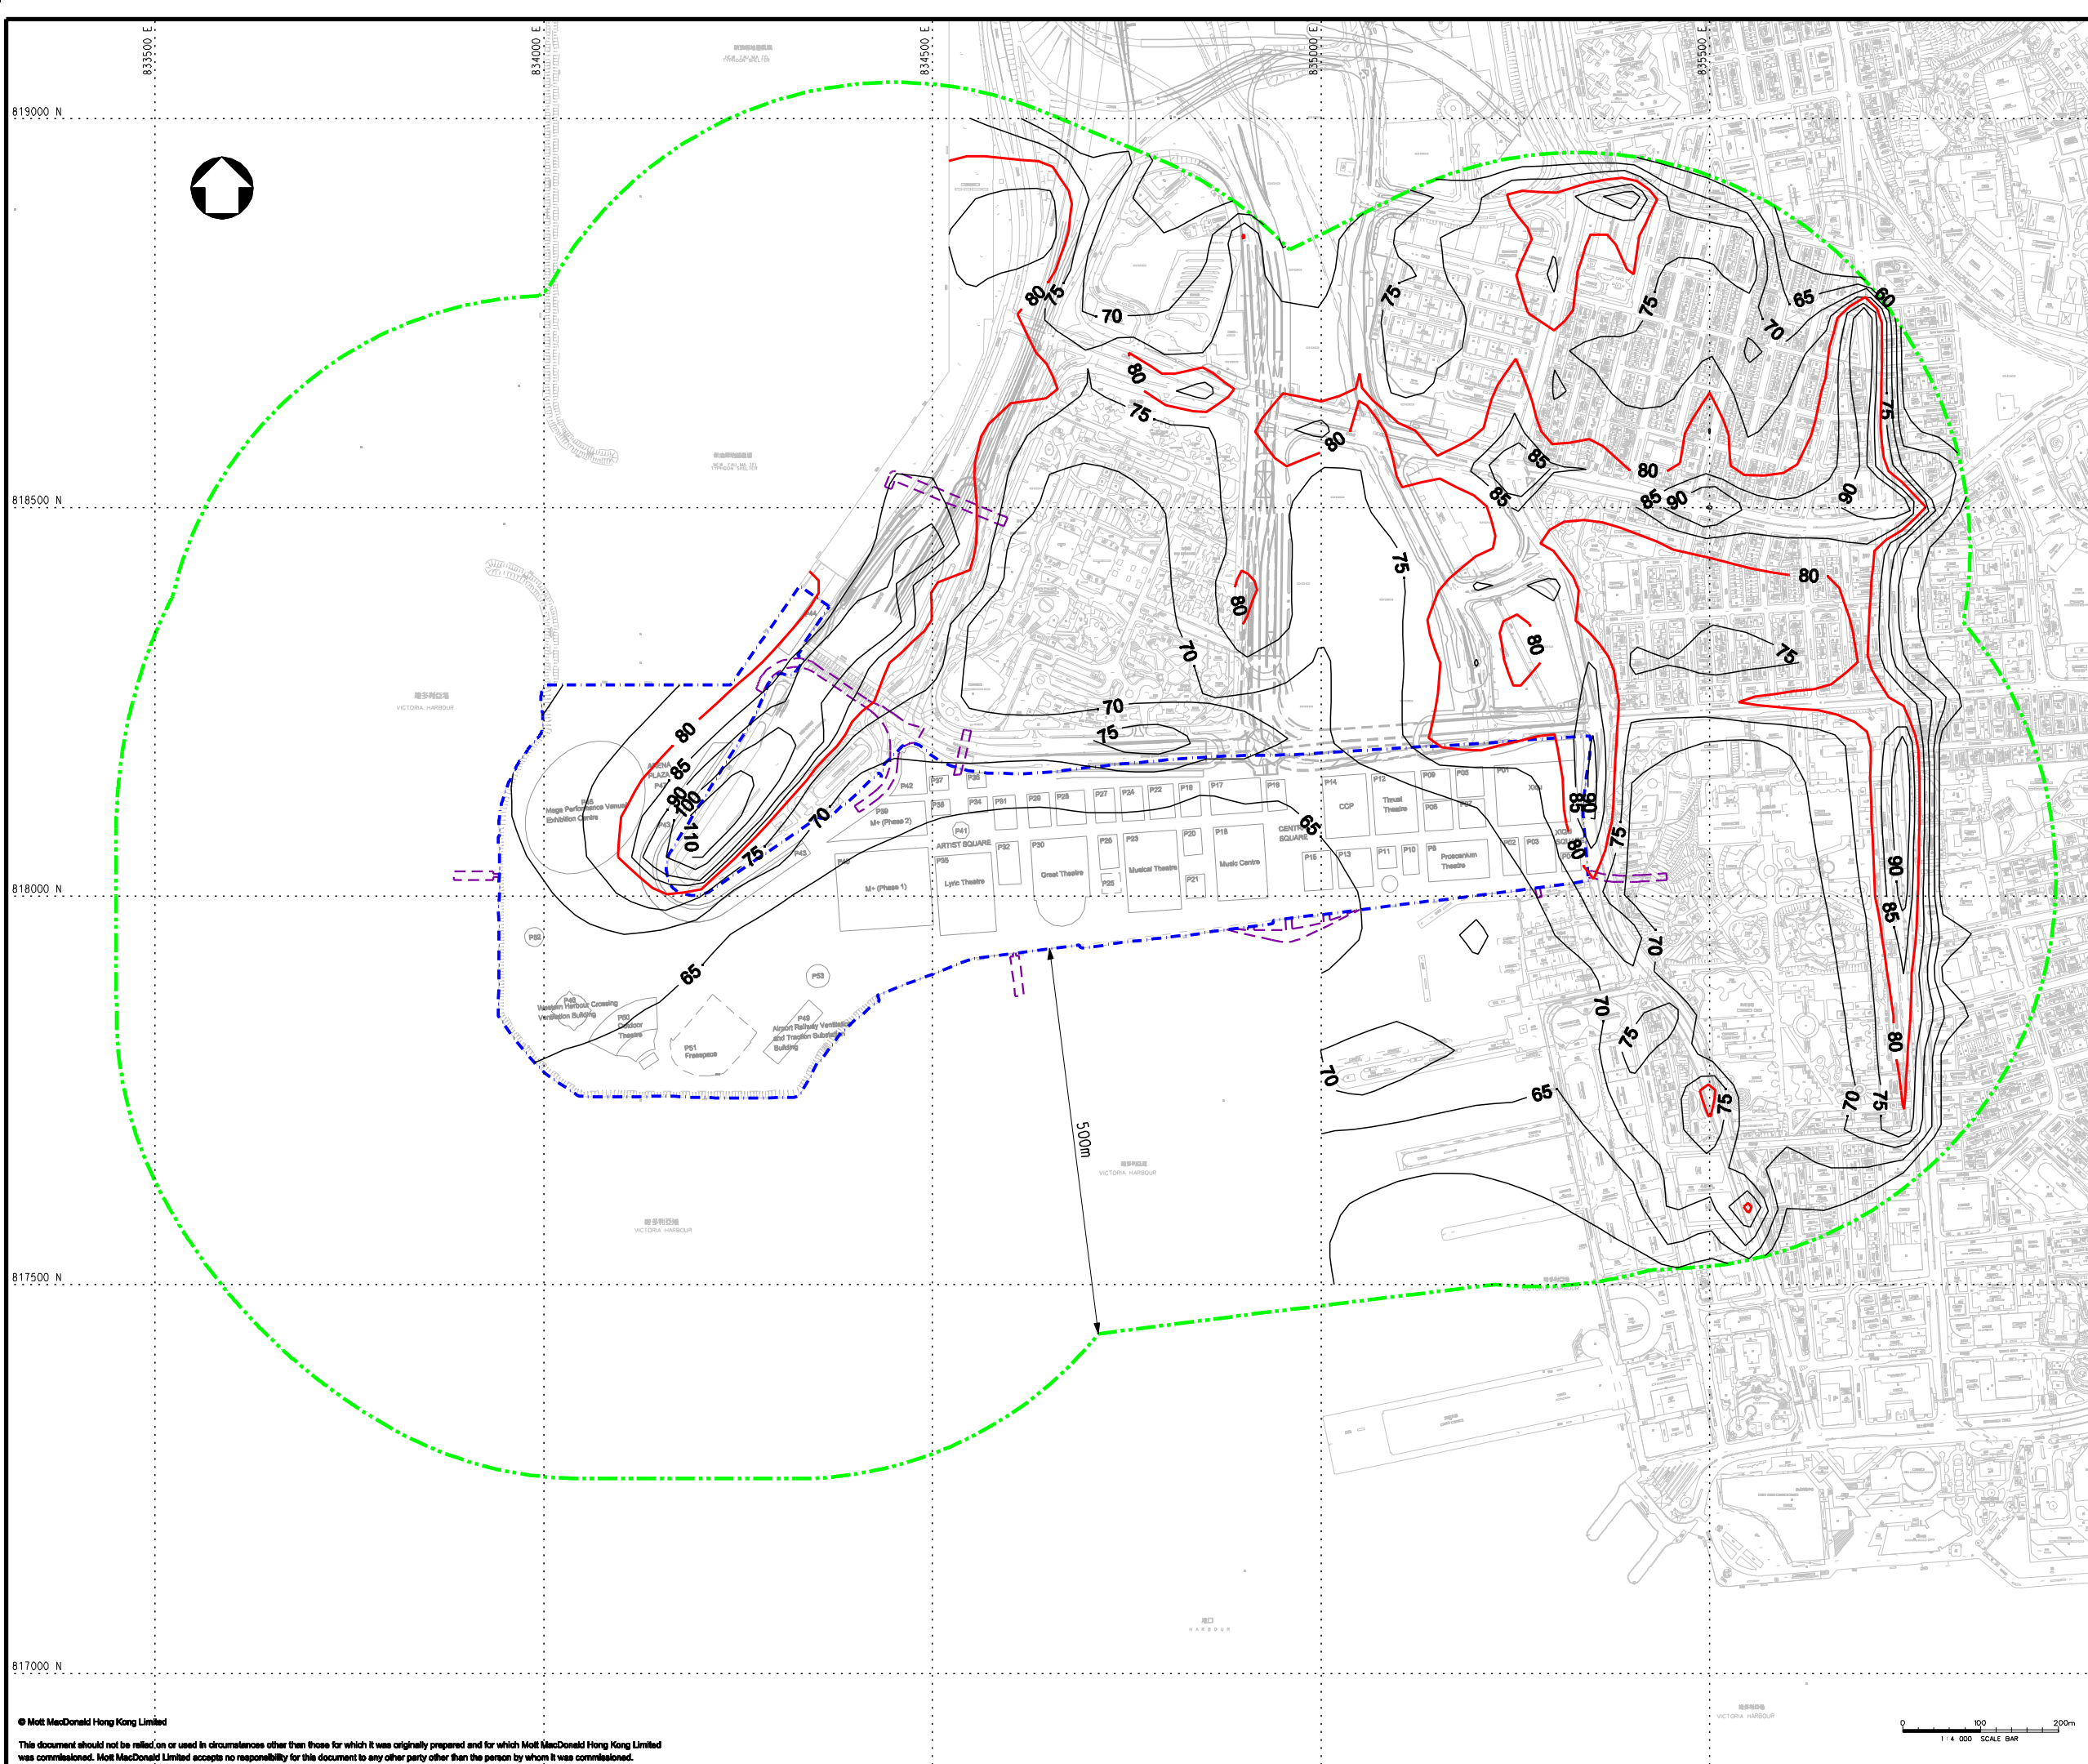

**KEY PLAN**

- LEGEND:**
- - - PROJECT BOUNDARY
  - - - EXTERNAL CONNECTIONS (INDICATIVE SUBJECT TO FUTURE DESIGN & ARRANGEMENT)
  - · - · - ASSESSMENT AREA
  - - - AQI CRITERIA ( $80 \mu\text{g}/\text{m}^3$ )

**REMARK:**  
CONTOURS FOR WORST CASE YEAR 2015

Rev	Date	Drawn	Description	Ch'kd	App'd
P4	JUL 13	SZ	GENERAL REVISION	MCD	AFK
P3	MAY 13	MING	GENERAL REVISION	MCD	AFK
P2	APR 13	MING	GENERAL REVISION	MCD	AFK
P1	JAN 13	MING	FIRST ISSUE	HC	AFK

**Client**  
**WEST KOWLOON CULTURAL DISTRICT AUTHORITY**

20/F Two Landmark East  
100 How Ming Street  
Kowloon, Kowloon  
Hong Kong  
T +852 2828 5757  
F +852 2827 1823  
www.mottmac.com.hk



**Project**  
**PROJECT CONSULTANCY STUDY FOR WEST KOWLOON CULTURAL DISTRICT DEVELOPMENT PLAN**

**Title**  
**CUMULATIVE RESULTS - CONTOUR OF ANNUAL  $\text{NO}_2$  CONCENTRATION ( $\mu\text{g}/\text{m}^3$ ) AT 1.5m ABOVE GROUND DURING OPERATIONAL PHASE FOR SCENARIO 3 THROUGH PORTAL**

Designed	HC	Eng check	MCD
Drawn	MING	Coordination	EC
Dwg check	HC	Approved	AFK
Scale at A1	Status	Rev	
1:4000	PRE	P4	

**Drawing Number**  
**FIGURE 3.37**



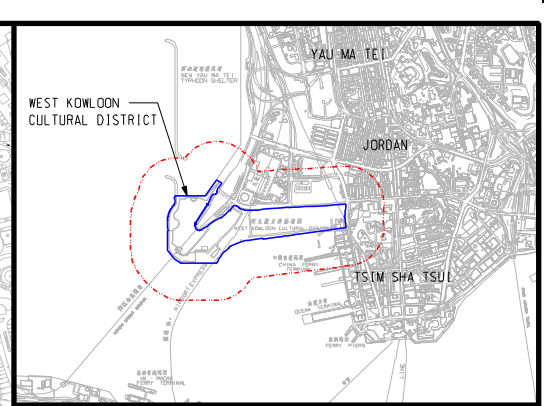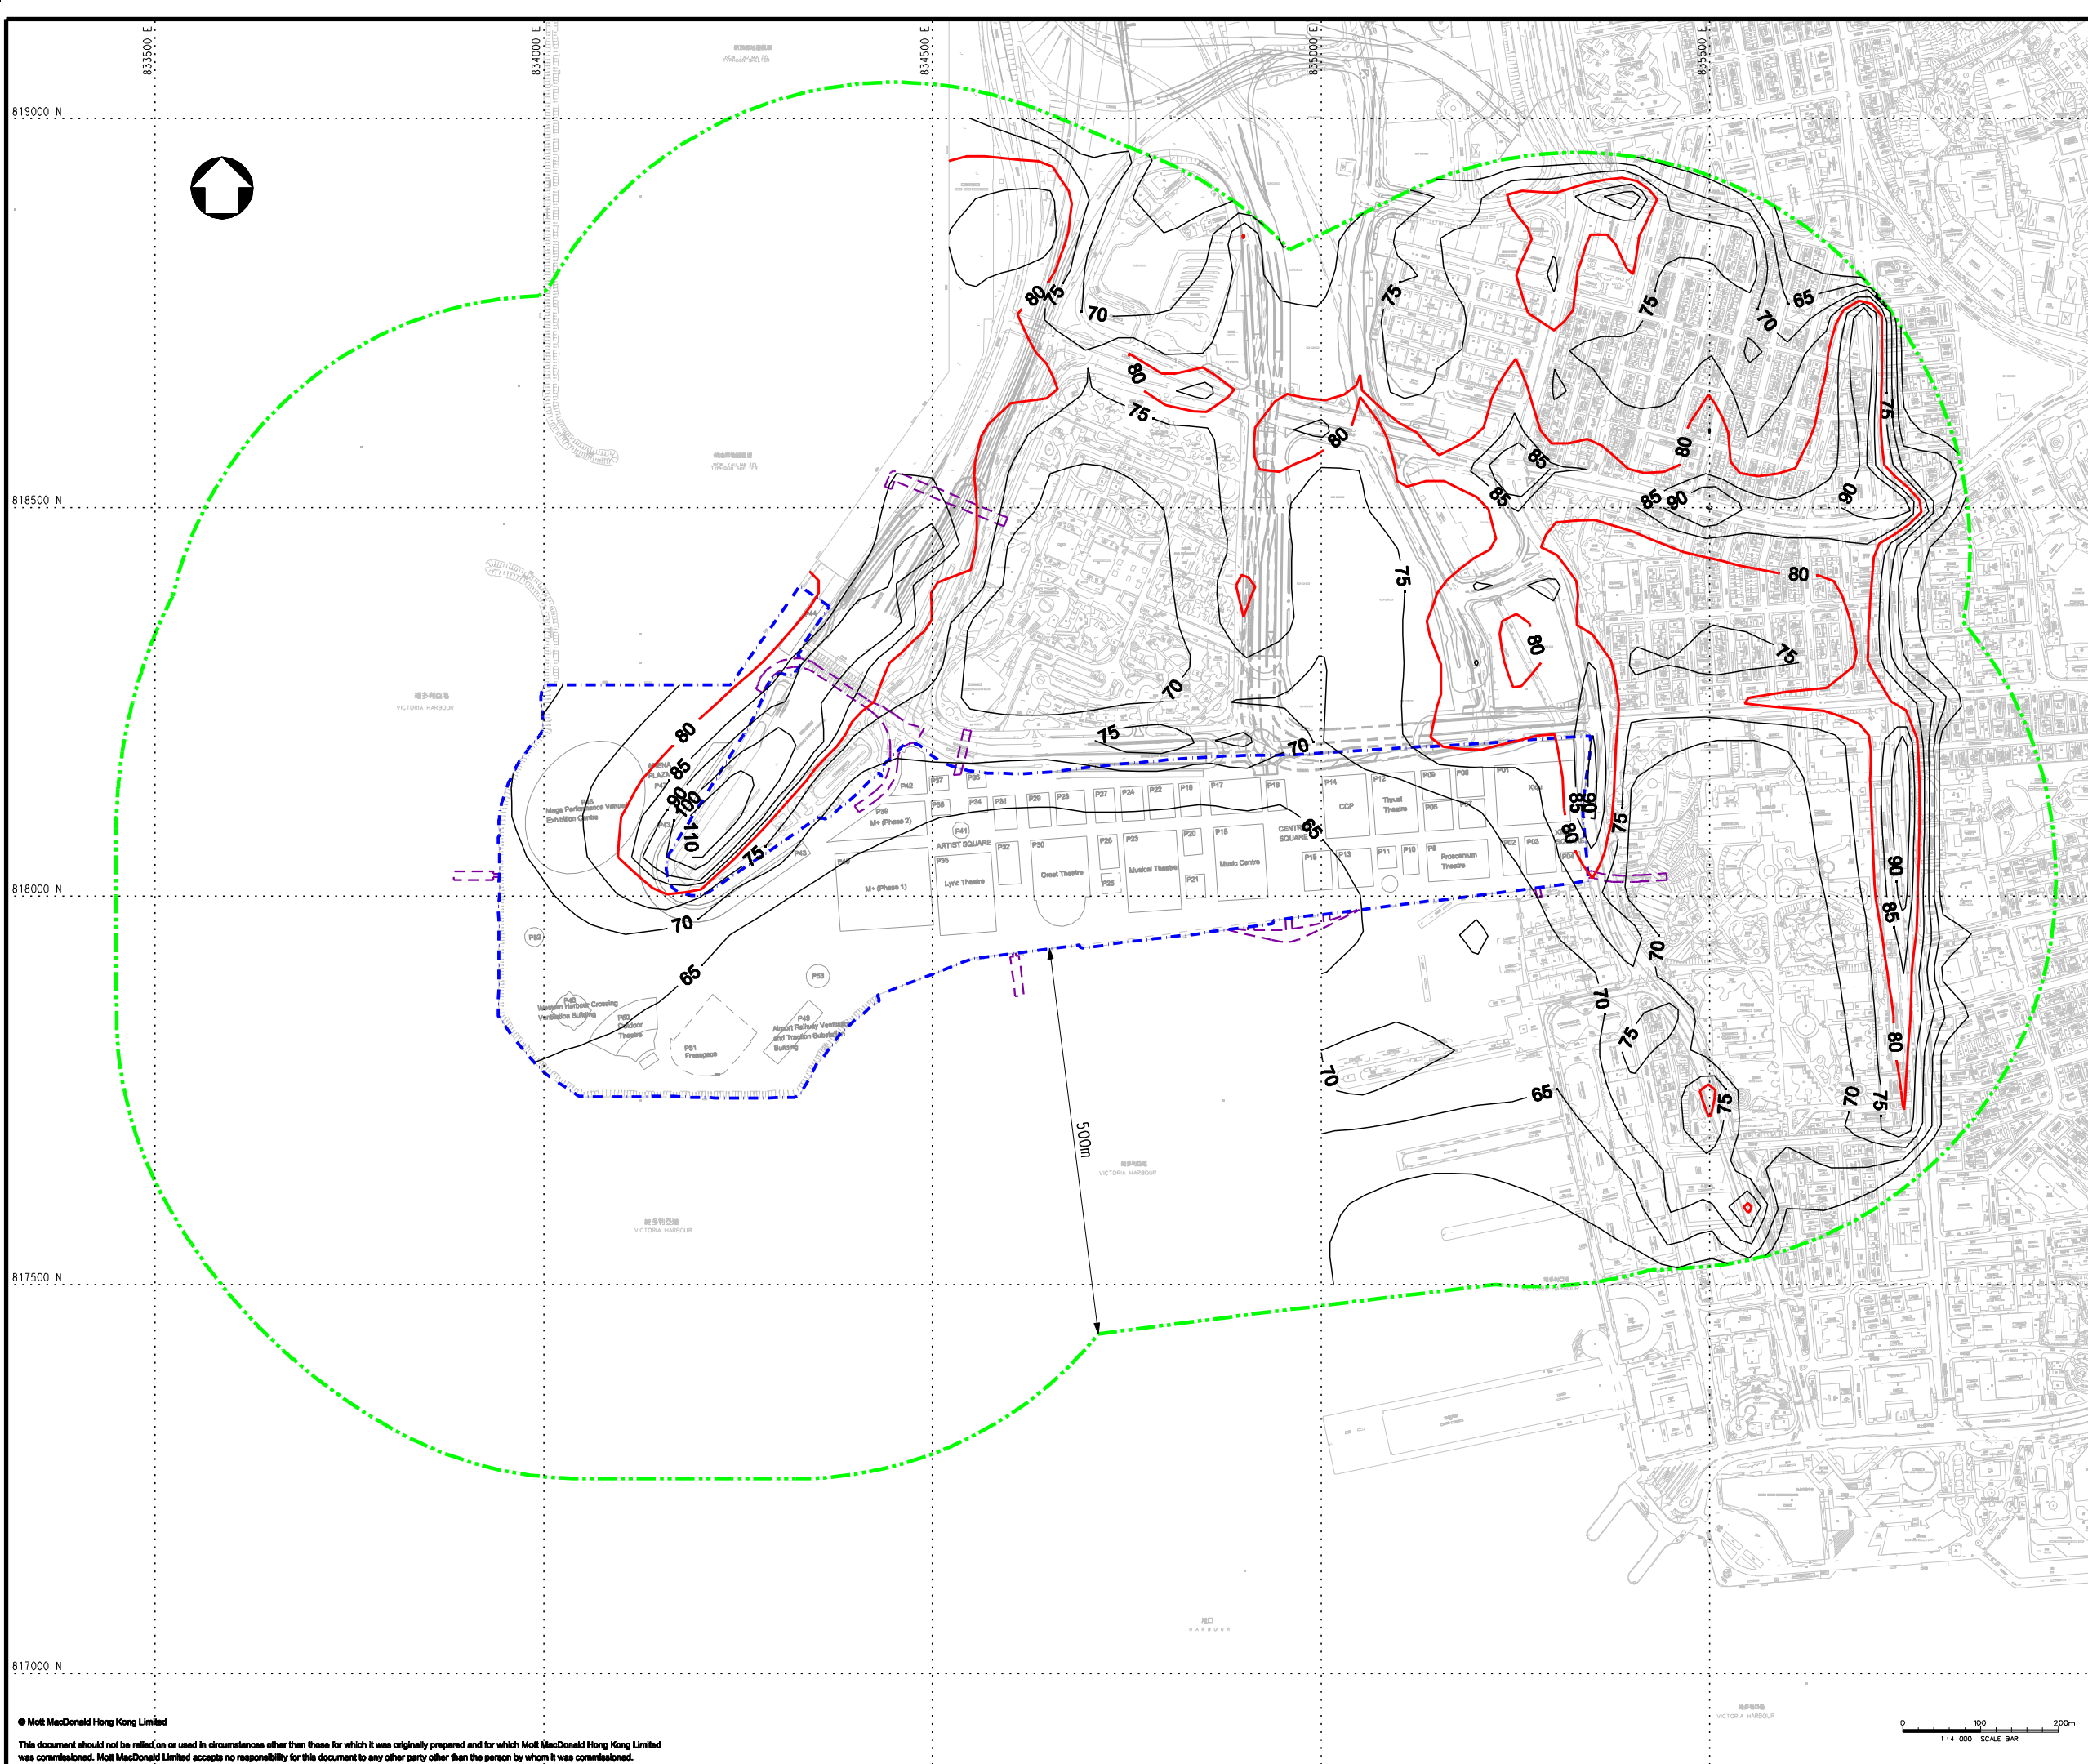

**KEY PLAN**

- LEGEND:**
- PROJECT BOUNDARY
  - EXTERNAL CONNECTIONS (INDICATIVE SUBJECT TO FUTURE DESIGN & ARRANGEMENT)
  - ASSESSMENT AREA
  - AQO CRITERIA ( $80\mu\text{g}/\text{m}^3$ )

**REMARK:**  
CONTOURS FOR WORST CASE YEAR 2015

Rev	Date	Drawn	Description	Ch'kd	App'd
P4	JUL 13	SZ	GENERAL REVISION	MCD	AFK
P3	MAY 13	MING	GENERAL REVISION	MCD	AFK
P2	APR 13	MING	GENERAL REVISION	MCD	AFK
P1	JAN 13	MING	FIRST ISSUE	HC	AFK

**Client**  
**WEST KOWLOON CULTURAL DISTRICT AUTHORITY**

20/F Two Landmark East  
100 How Ming Street  
Kowloon, Kowloon  
Hong Kong  
T +852 2828 5757  
F +852 2827 1823  
www.mottmac.com.hk


**Project**  
**PROJECT CONSULTANCY STUDY FOR WEST KOWLOON CULTURAL DISTRICT DEVELOPMENT PLAN**

**Title**  
**CUMULATIVE RESULTS - CONTOUR OF ANNUAL  $\text{NO}_2$  CONCENTRATION ( $\mu\text{g}/\text{m}^3$ ) AT 1.5m ABOVE GROUND DURING OPERATIONAL PHASE FOR SCENARIO 4 THROUGH PORTAL**

Designed	HC	Eng check	MCD
Drawn	MING	Coordination	EC
Dwg check	HC	Approved	AFK
Scale at A1	Status	Rev	
<b>1:4000</b>	<b>PRE</b>	<b>P4</b>	

Drawing Number **FIGURE 3.38**



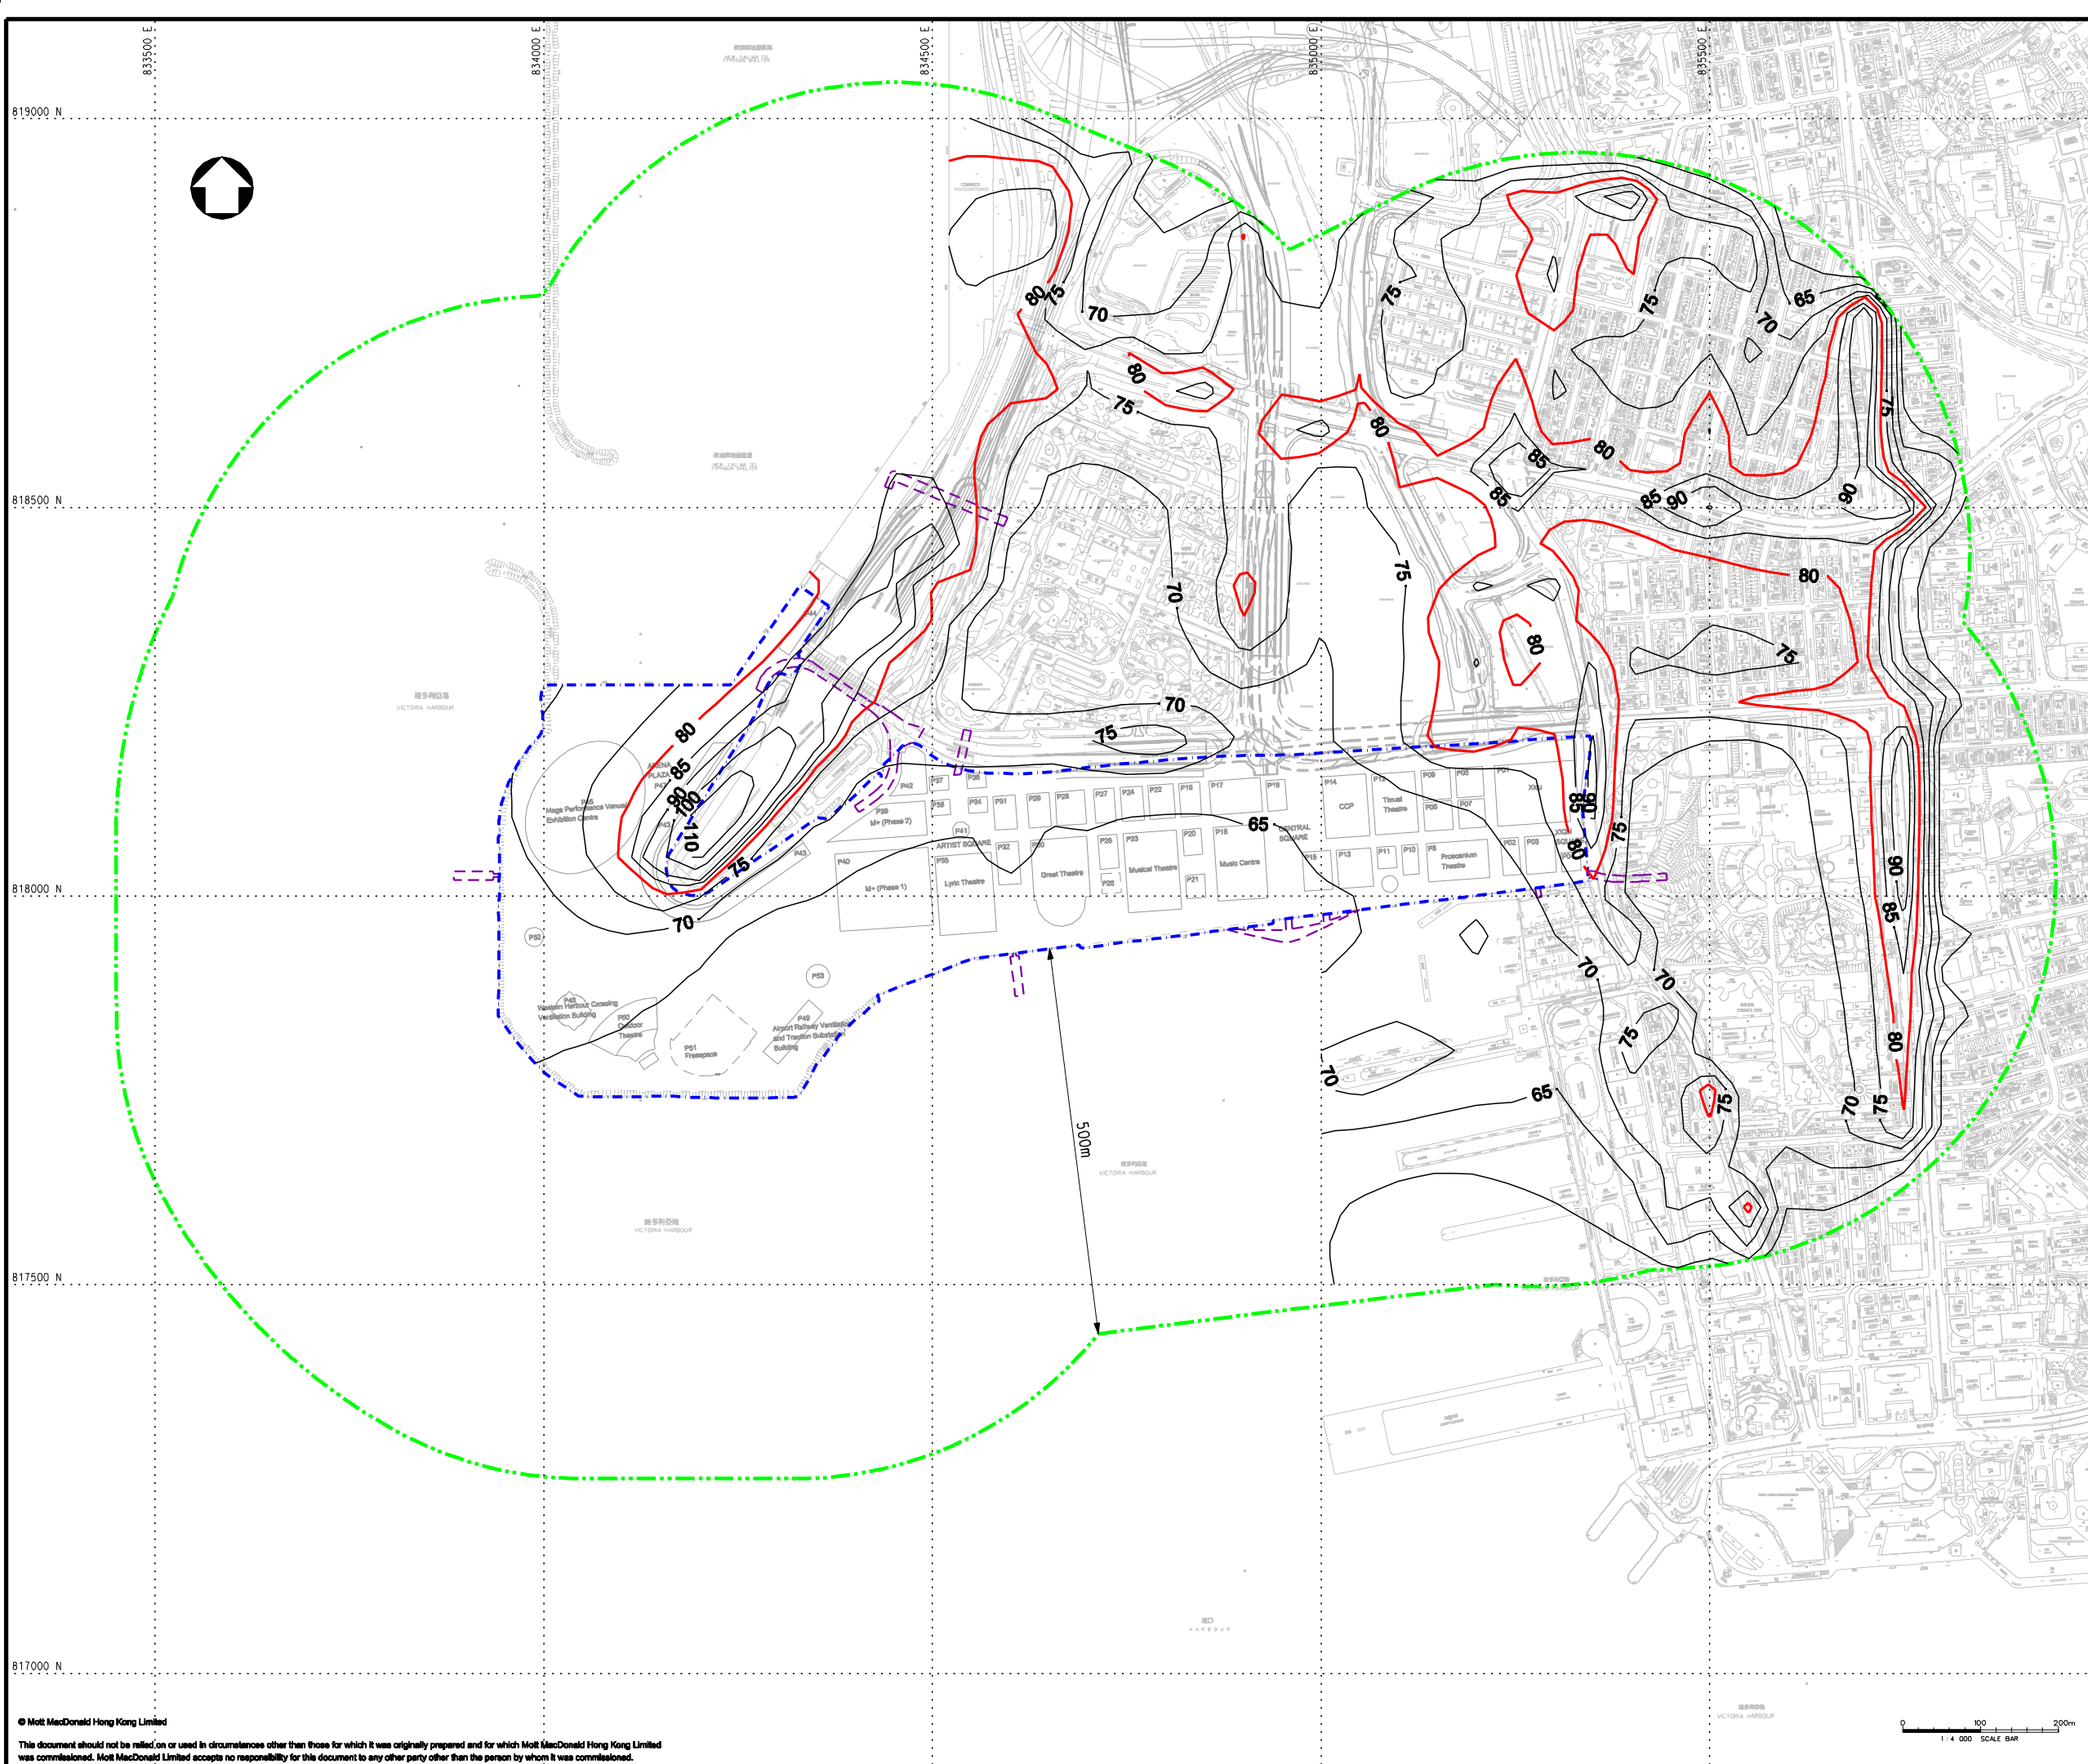

**KEY PLAN**

- LEGEND:**
- PROJECT BOUNDARY
  - EXTERNAL CONNECTIONS (INDICATIVE SUBJECT TO FUTURE DESIGN & ARRANGEMENT)
  - ASSESSMENT AREA
  - AQO CRITERIA ( $80\mu\text{g}/\text{m}^3$ )

**REMARK:**  
CONTOURS FOR WORST CASE YEAR 2015

P4	JUL 13	SZ	GENERAL REVISION	MCD	AFK
P3	MAY 13	MING	GENERAL REVISION	MCD	AFK
P2	APR 13	MING	GENERAL REVISION	MCD	AFK
P1	JAN 13	MING	FIRST ISSUE	HC	AFK
Rev	Date	Drawn	Description	Ch'kd	App'd

**Client**  
**WEST KOWLOON CULTURAL DISTRICT AUTHORITY**

20/F Two Landmark East  
100 How Ming Street  
Kowloon, Kowloon  
Hong Kong  
T +852 2828 5757  
F +852 2827 1823  
www.mottmac.com.hk


**Project**  
**PROJECT CONSULTANCY STUDY FOR WEST KOWLOON CULTURAL DISTRICT DEVELOPMENT PLAN**

**Title**  
**CUMULATIVE RESULTS - CONTOUR OF ANNUAL  $\text{NO}_2$  CONCENTRATION ( $\mu\text{g}/\text{m}^3$ ) AT 1.5m ABOVE GROUND DURING OPERATIONAL PHASE FOR SCENARIO 1 THROUGH STACK**

Designed	HC	Eng check	MCD
Drawn	MING	Coordination	EC
Dwg check	HC	Approved	AFK
Scale at A1	Status	Rev	
1:4000	PRE	P4	

Drawing Number **FIGURE 3.39**



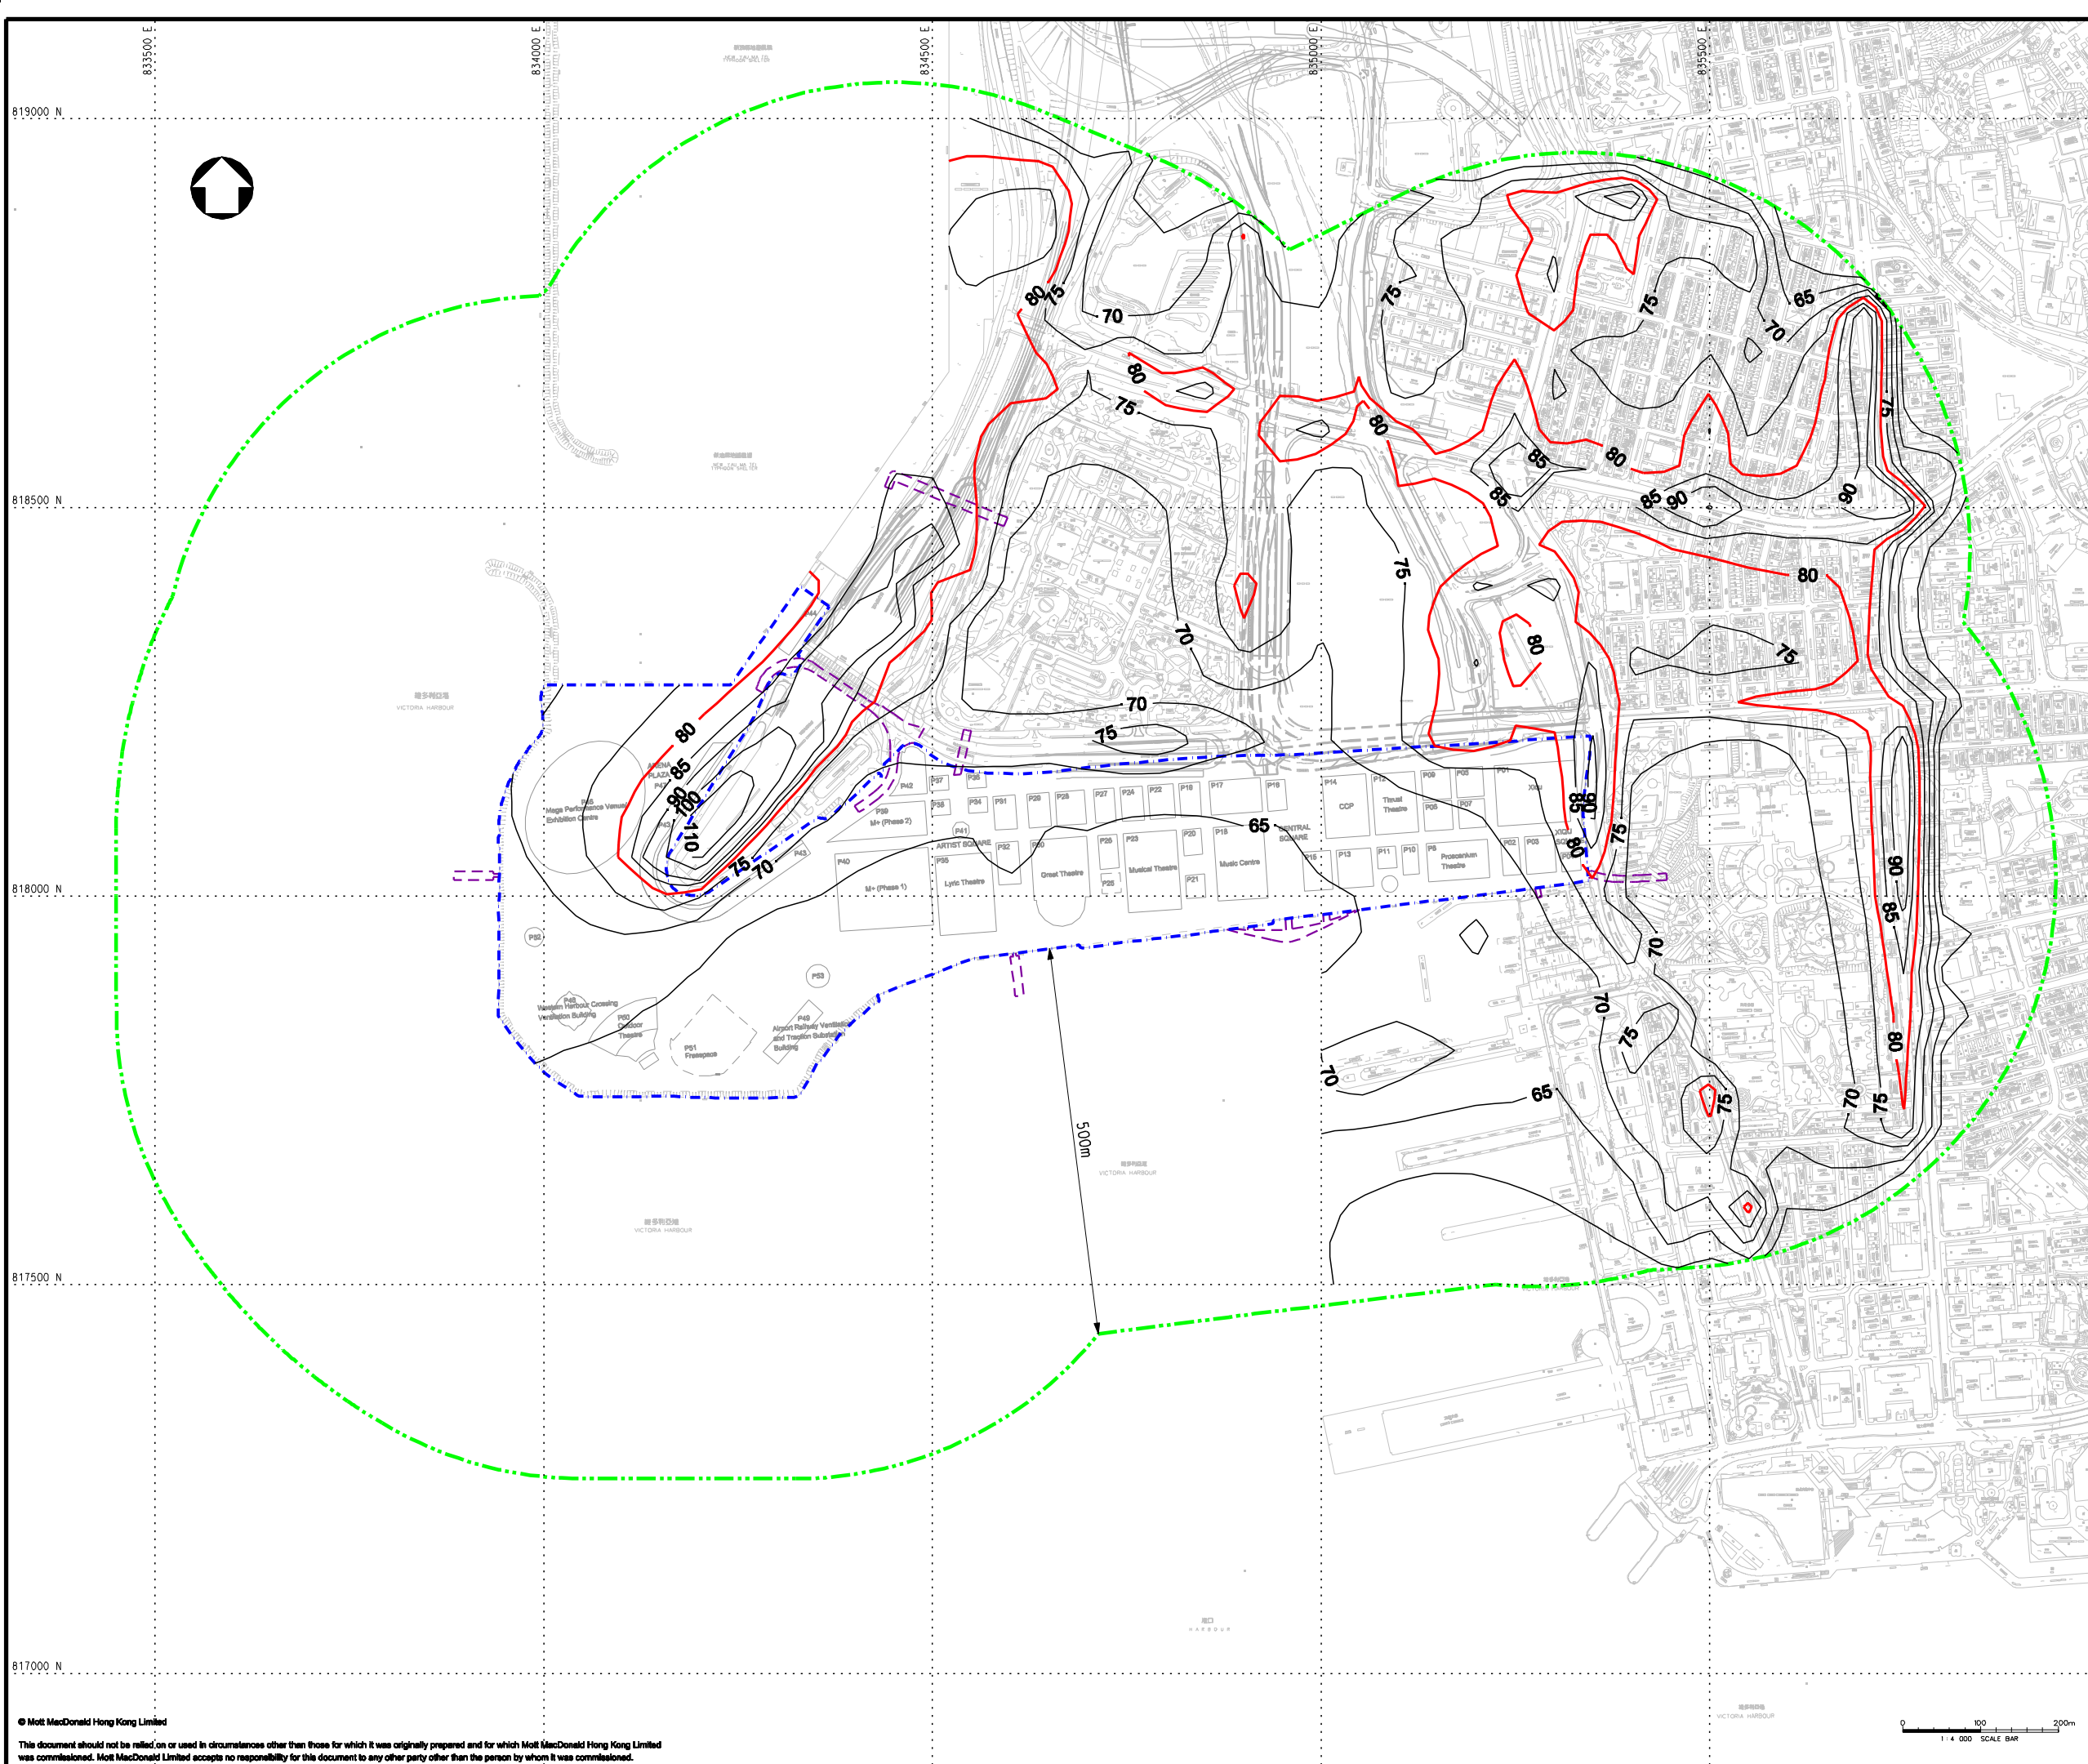

**KEY PLAN**

- LEGEND:**
- PROJECT BOUNDARY
  - EXTERNAL CONNECTIONS (INDICATIVE SUBJECT TO FUTURE DESIGN & ARRANGEMENT)
  - ASSESSMENT AREA
  - AQO CRITERIA ( $80\mu\text{g}/\text{m}^3$ )

**REMARK:**  
CONTOURS FOR WORST CASE YEAR 2015

Rev	Date	Drawn	Description	Ch'kd	App'd
P4	JUL 13	SZ	GENERAL REVISION	MCD	AFK
P3	MAY 13	MING	GENERAL REVISION	MCD	AFK
P2	APR 13	MING	GENERAL REVISION	MCD	AFK
P1	JAN 13	MING	FIRST ISSUE	HC	AFK

**Client**

**WEST KOWLOON CULTURAL DISTRICT AUTHORITY**

20/F Two Landmark East  
100 How Ming Street  
Kowloon, Kowloon  
Hong Kong  
T +852 2828 5757  
F +852 2827 1823  
www.mottmac.com.hk

**Project**

**PROJECT CONSULTANCY STUDY FOR WEST KOWLOON CULTURAL DISTRICT DEVELOPMENT PLAN**


**Title**

**CUMULATIVE RESULTS - CONTOUR OF ANNUAL  $\text{NO}_2$  CONCENTRATION ( $\mu\text{g}/\text{m}^3$ ) AT 1.5m ABOVE GROUND DURING OPERATIONAL PHASE FOR SCENARIO 2 THROUGH STACK**

Designed	HC	Eng check	MCD
Drawn	MING	Coordination	EC
Dwg check	HC	Approved	AFK
Scale at A1	Status	Rev	
1:4000	PRE	P4	

Drawing Number **FIGURE 3.40**



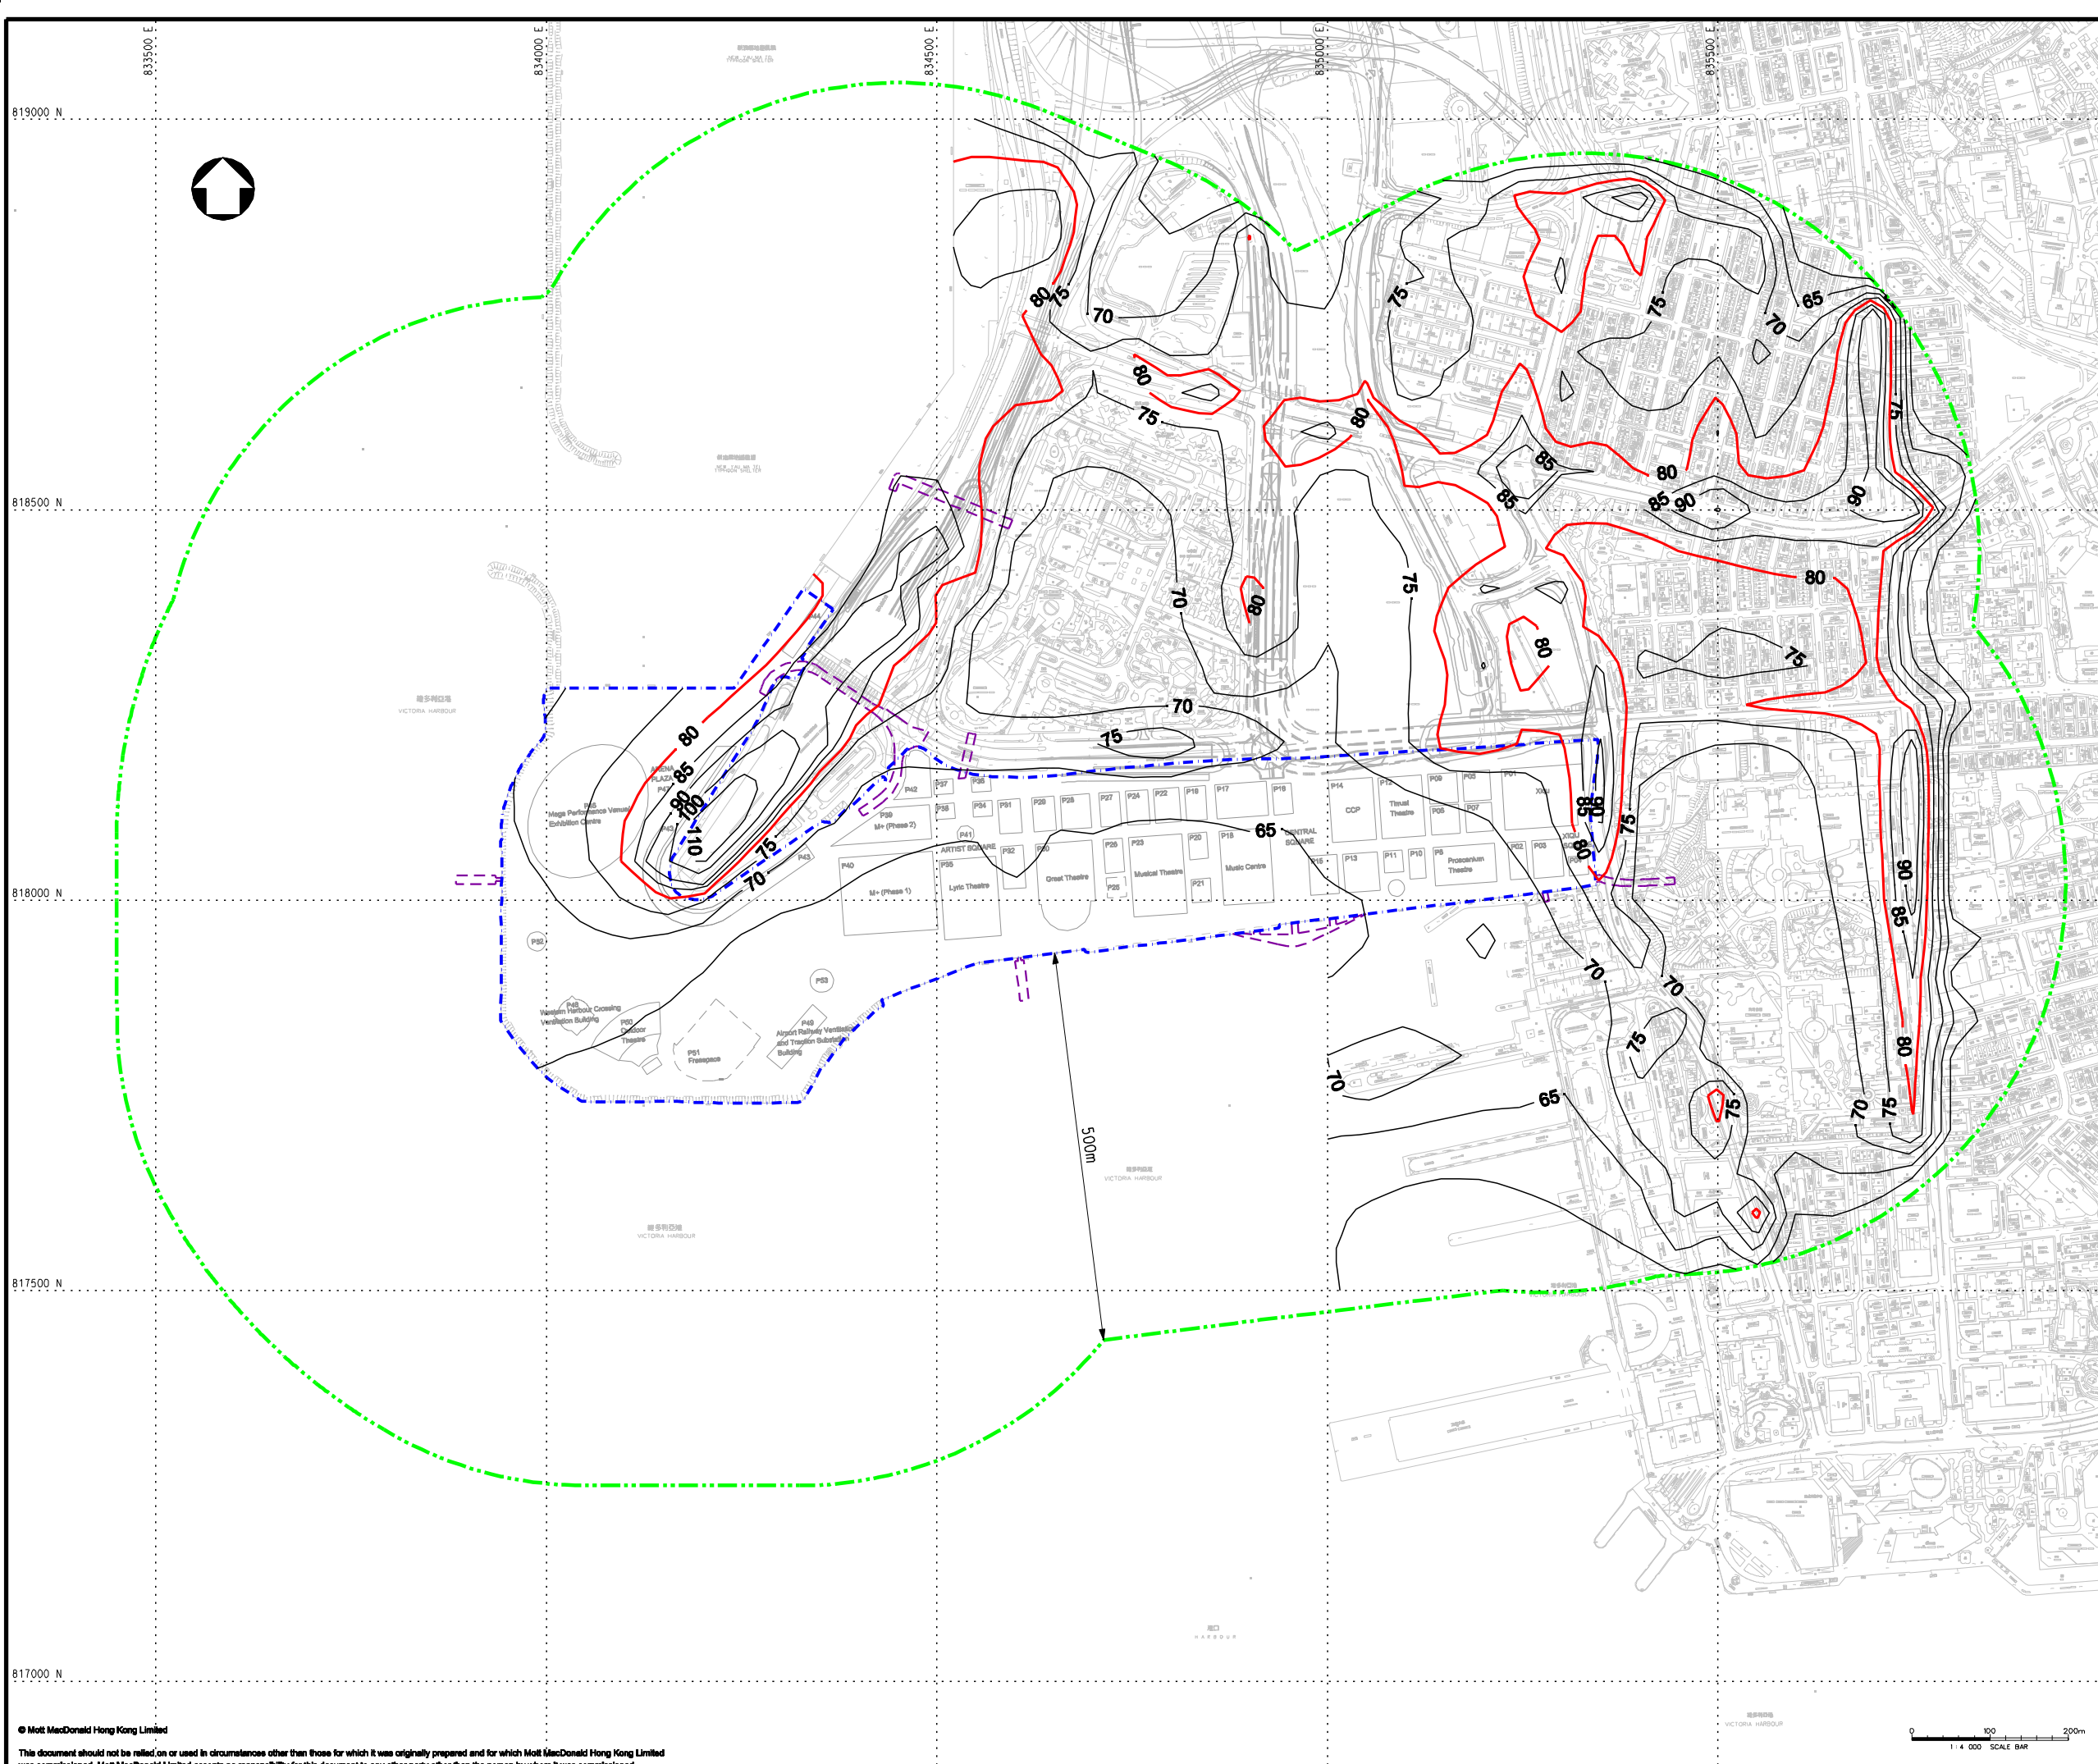

**KEY PLAN**

- LEGEND:**
- PROJECT BOUNDARY
  - EXTERNAL CONNECTIONS (INDICATIVE SUBJECT TO FUTURE DESIGN & ARRANGEMENT)
  - ASSESSMENT AREA
  - AQO CRITERIA ( $80\mu\text{g}/\text{m}^3$ )

**REMARK:**  
CONTOURS FOR WORST CASE YEAR 2015

P4	JUL 13	SZ	GENERAL REVISION	MCD	AFK
P3	MAY 13	MING	GENERAL REVISION	MCD	AFK
P2	APR 13	MING	GENERAL REVISION	MCD	AFK
P1	JAN 13	MING	FIRST ISSUE	HC	AFK
Rev	Date	Drawn	Description	Ch'kd	App'd

**Client**  
**WEST KOWLOON CULTURAL DISTRICT AUTHORITY**

20/F Two Landmark East  
100 How Ming Street  
Kowloon, Kowloon  
Hong Kong  
T +852 2828 5757  
F +852 2827 1823  
www.mottmac.com.hk


**Project**  
**PROJECT CONSULTANCY STUDY FOR WEST KOWLOON CULTURAL DISTRICT DEVELOPMENT PLAN**

**Title**  
**CUMULATIVE RESULTS - CONTOUR OF ANNUAL  $\text{NO}_2$  CONCENTRATION ( $\mu\text{g}/\text{m}^3$ ) AT 1.5m ABOVE GROUND DURING OPERATIONAL PHASE FOR SCENARIO 3 THROUGH STACK**

Designed	HC	Eng check	MCD
Drawn	MING	Coordination	EC
Dwg check	HC	Approved	AFK
Scale at A1	Status	Rev	
<b>1:4000</b>	<b>PRE</b>	<b>P4</b>	

Drawing Number **FIGURE 3.41**



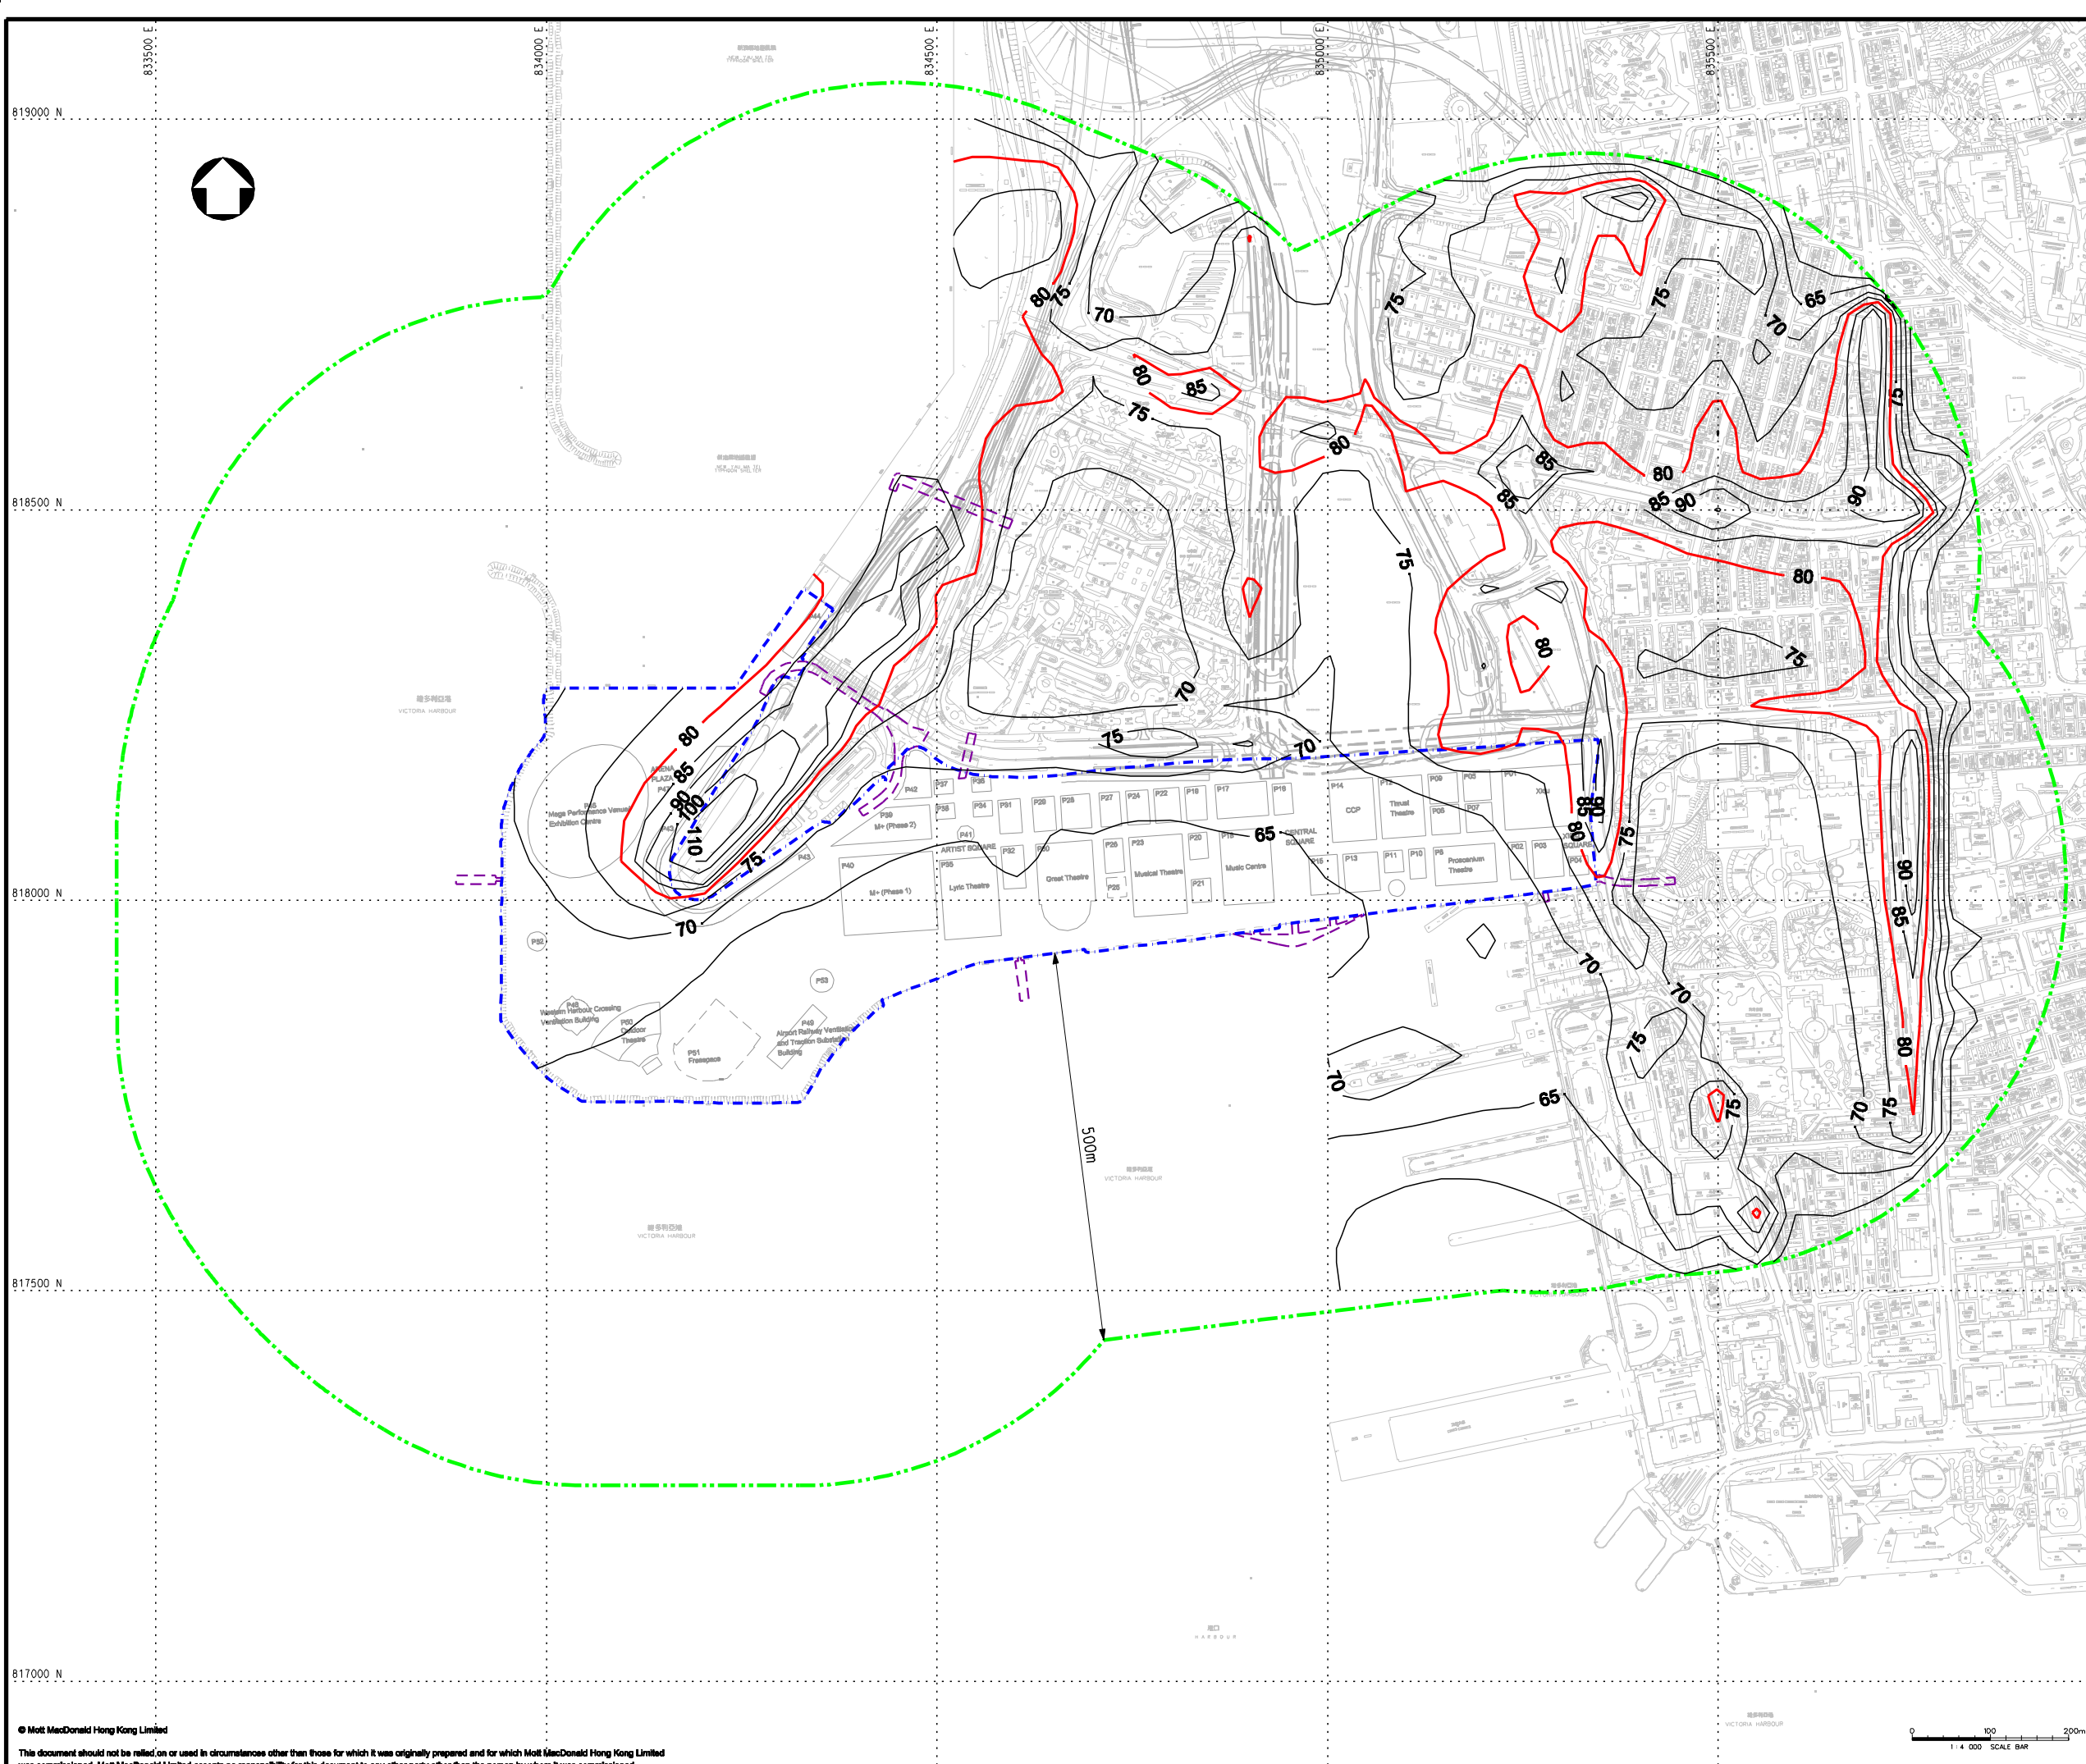

**KEY PLAN**

- LEGEND:**
- PROJECT BOUNDARY
  - EXTERNAL CONNECTIONS (INDICATIVE SUBJECT TO FUTURE DESIGN & ARRANGEMENT)
  - ASSESSMENT AREA
  - AQO CRITERIA ( $80\mu\text{g}/\text{m}^3$ )

**REMARK:**  
CONTOURS FOR WORST CASE YEAR 2015

P4	JUL 13	SZ	GENERAL REVISION	MCD	AFK
P3	MAY 13	MING	GENERAL REVISION	MCD	AFK
P2	APR 13	MING	GENERAL REVISION	MCD	AFK
P1	JAN 13	MING	FIRST ISSUE	HC	AFK
Rev	Date	Drawn	Description	Ch'kd	App'd

**Client**  
**WEST KOWLOON CULTURAL DISTRICT AUTHORITY**

20/F Two Landmark East  
100 How Ming Street  
Kowloon, Kowloon  
Hong Kong  
T +852 2828 5757  
F +852 2827 1823  
www.mottmac.com.hk



**Project**  
**PROJECT CONSULTANCY STUDY FOR WEST KOWLOON CULTURAL DISTRICT DEVELOPMENT PLAN**

**Title**  
**CUMULATIVE RESULTS - CONTOUR OF ANNUAL NO<sub>2</sub> CONCENTRATION ( $\mu\text{g}/\text{m}^3$ ) AT 1.5m ABOVE GROUND DURING OPERATIONAL PHASE FOR SCENARIO 4 THROUGH STACK**

Designed	HC	Eng check	MCD
Drawn	MING	Coordination	EC
Dwg check	HC	Approved	AFK
Scale at A1	Status	Rev	
1:4000	PRE	P4	

Drawing Number **FIGURE 3.42**



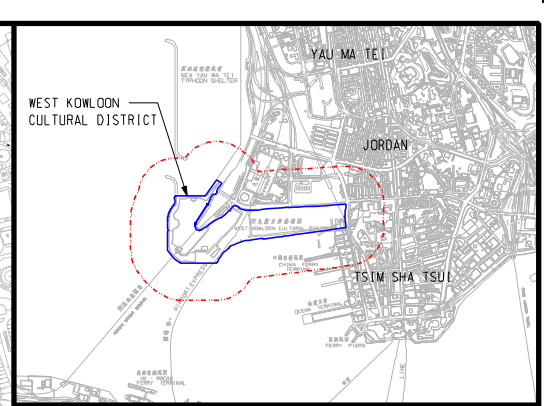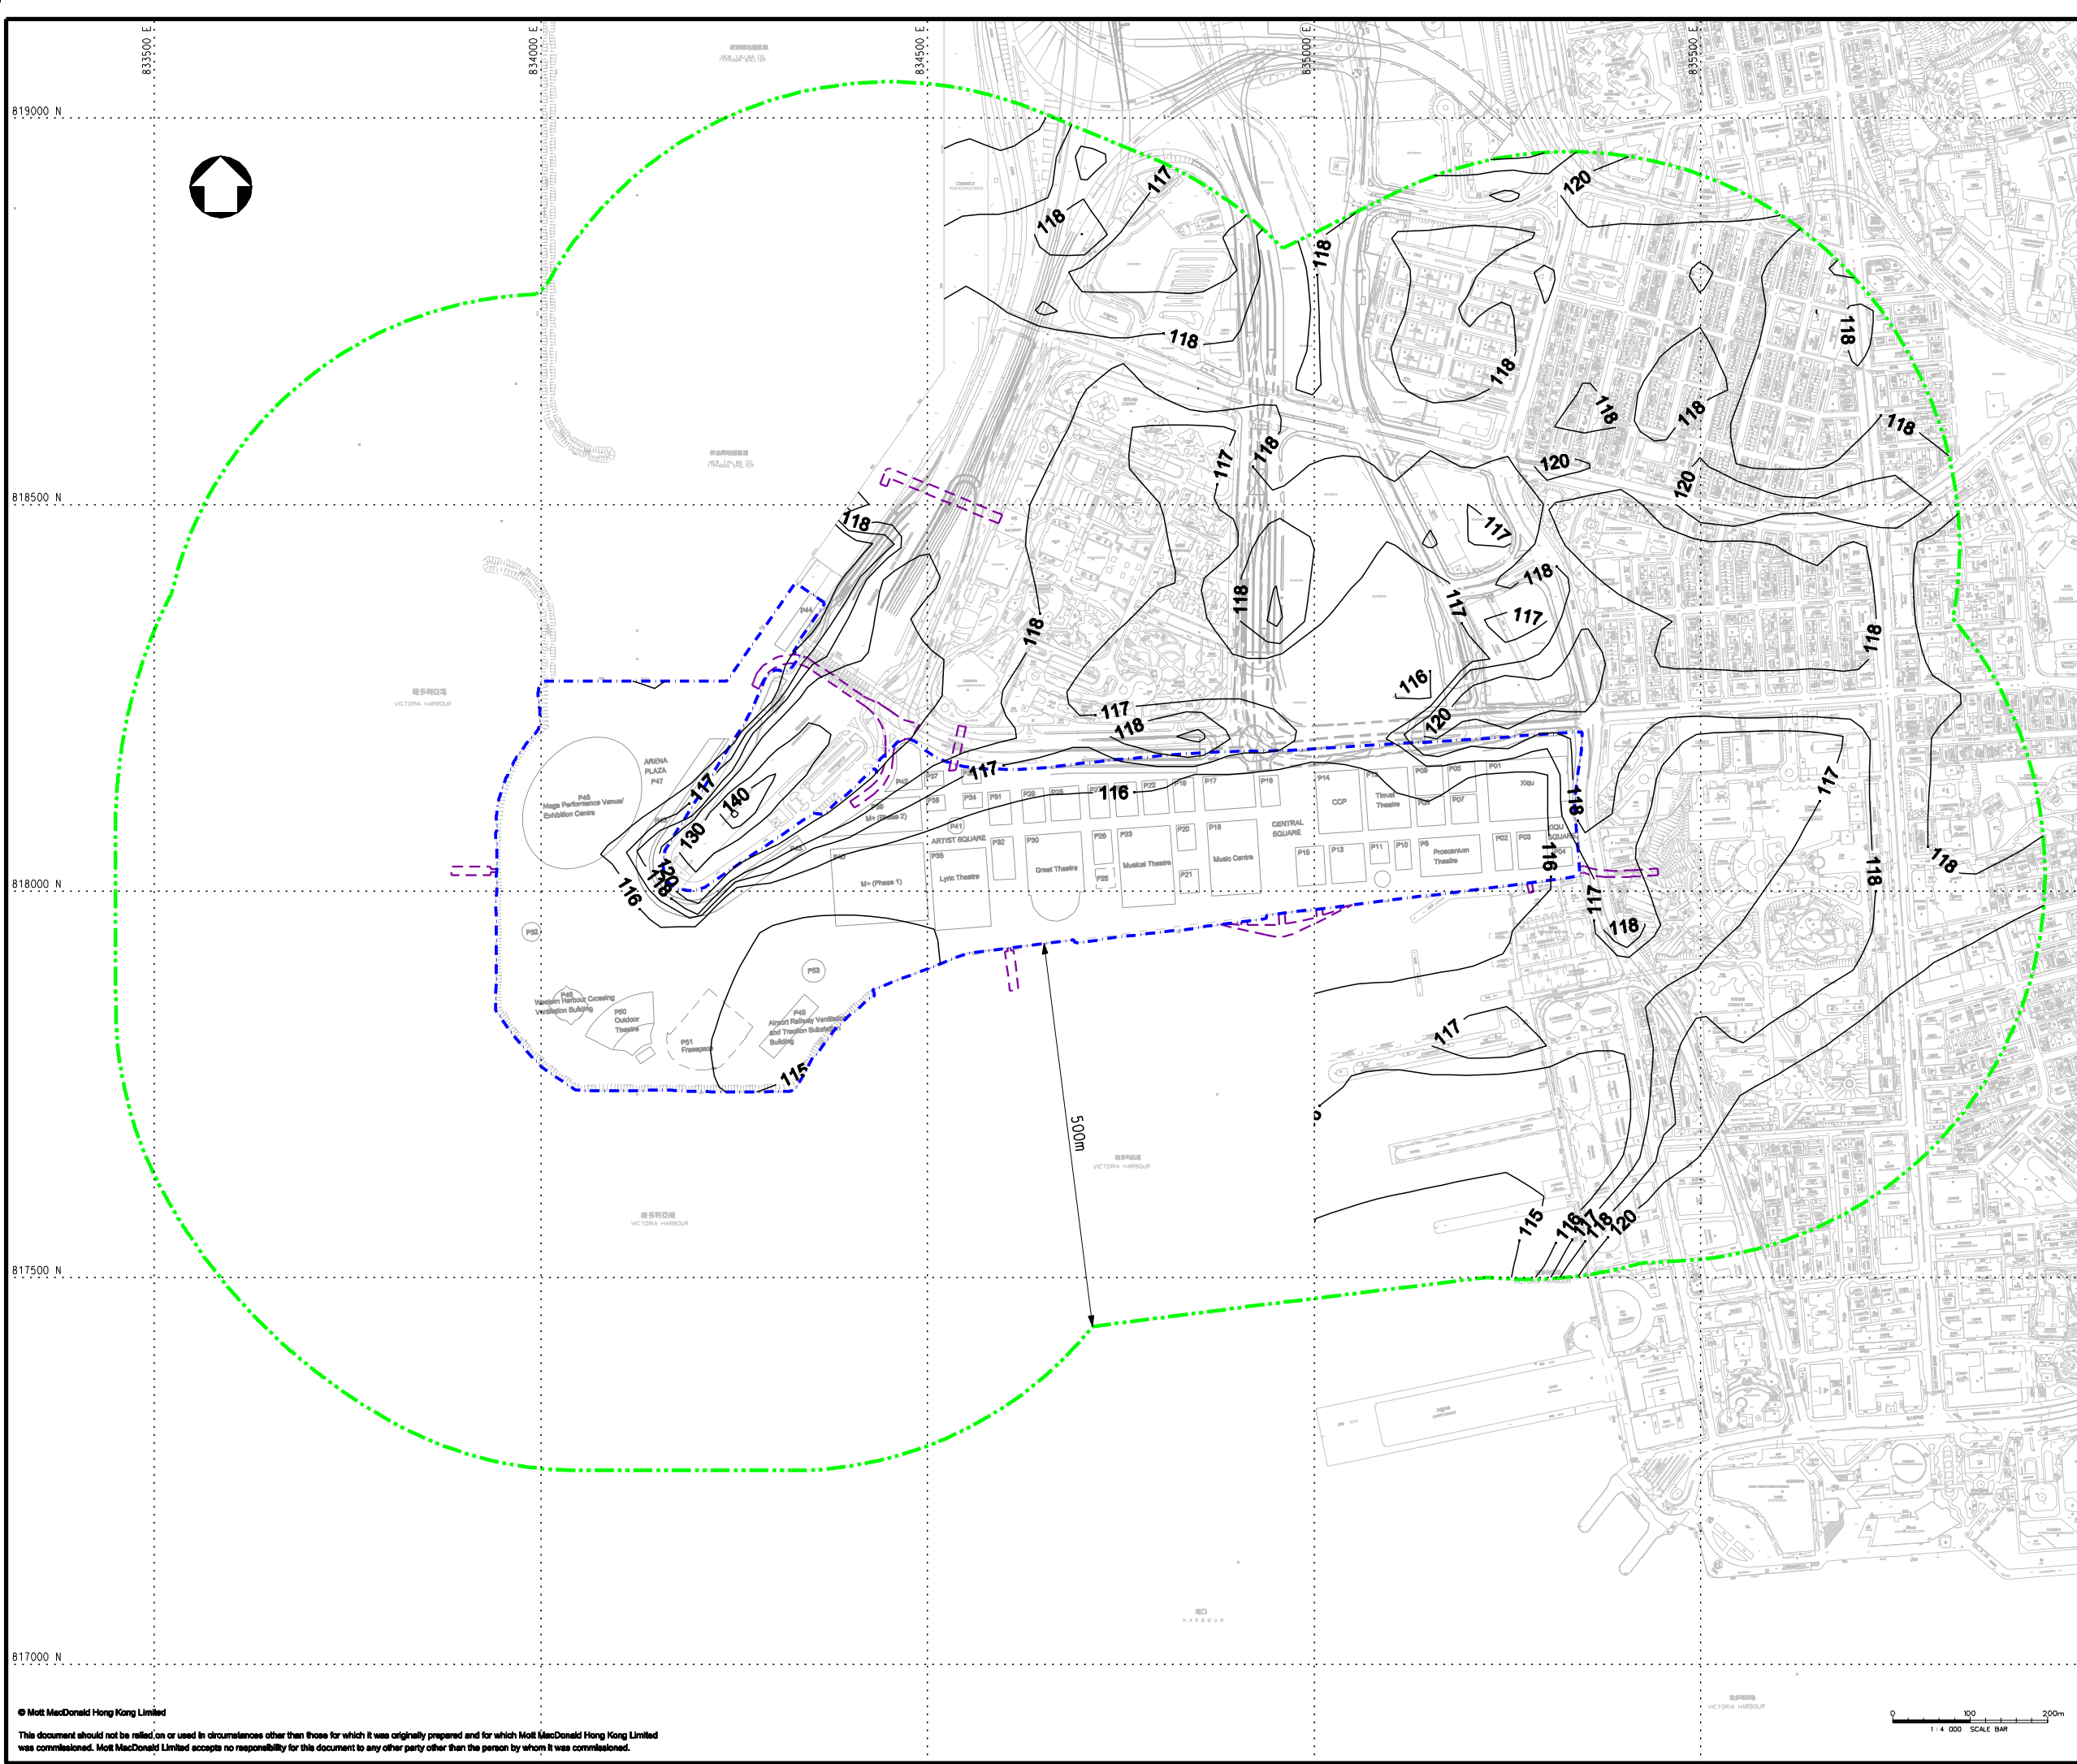

**KEY PLAN**

- LEGEND:**
- - - PROJECT BOUNDARY
  - - - EXTERNAL CONNECTIONS (INDICATIVE SUBJECT TO FUTURE DESIGN & ARRANGEMENT)
  - · - · - ASSESSMENT AREA
  - AQI CRITERIA ( $180\mu\text{g}/\text{m}^3$ )

**REMARK:**  
CONTOURS FOR WORST CASE YEAR 2015

P4	JUL 13	SZ	GENERAL REVISION	MCD	AFK
P3	MAY 13	MING	GENERAL REVISION	MCD	AFK
P2	APR 13	MING	GENERAL REVISION	MCD	AFK
P1	JAN 13	MING	FIRST ISSUE	HC	AFK
Rev	Date	Drawn	Description	Ch'kd	App'd

Client  
**WEST KOWLOON CULTURAL DISTRICT AUTHORITY**

20/F Two Landmark East  
100 How Ming Street  
Kowloon, Kowloon  
Hong Kong  
T +852 2828 5757  
F +852 2827 1823  
www.mottmac.com.hk



Project  
**PROJECT CONSULTANCY STUDY FOR WEST KOWLOON CULTURAL DISTRICT DEVELOPMENT PLAN**

Title  
**CUMULATIVE RESULTS - CONTOUR OF DAILY RSP CONCENTRATION ( $\mu\text{g}/\text{m}^3$ ) AT 1.5m ABOVE GROUND DURING OPERATIONAL PHASE FOR SCENARIO 1 THROUGH PORTAL**

Designed	HC	Eng check	MCD
Drawn	MING	Coordination	EC
Dwg check	HC	Approved	AFK
Scale at A1	Status	Rev	
<b>1:4000</b>	<b>PRE</b>	<b>P4</b>	

Drawing Number **FIGURE 3.43**



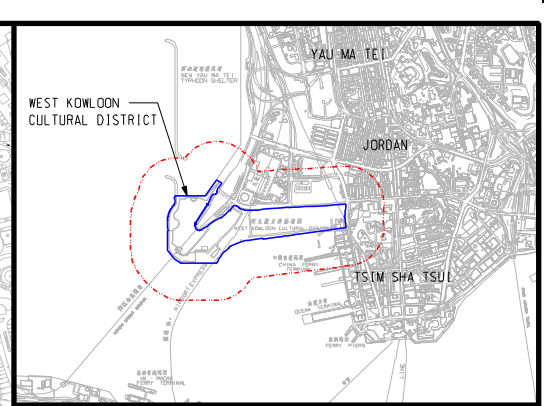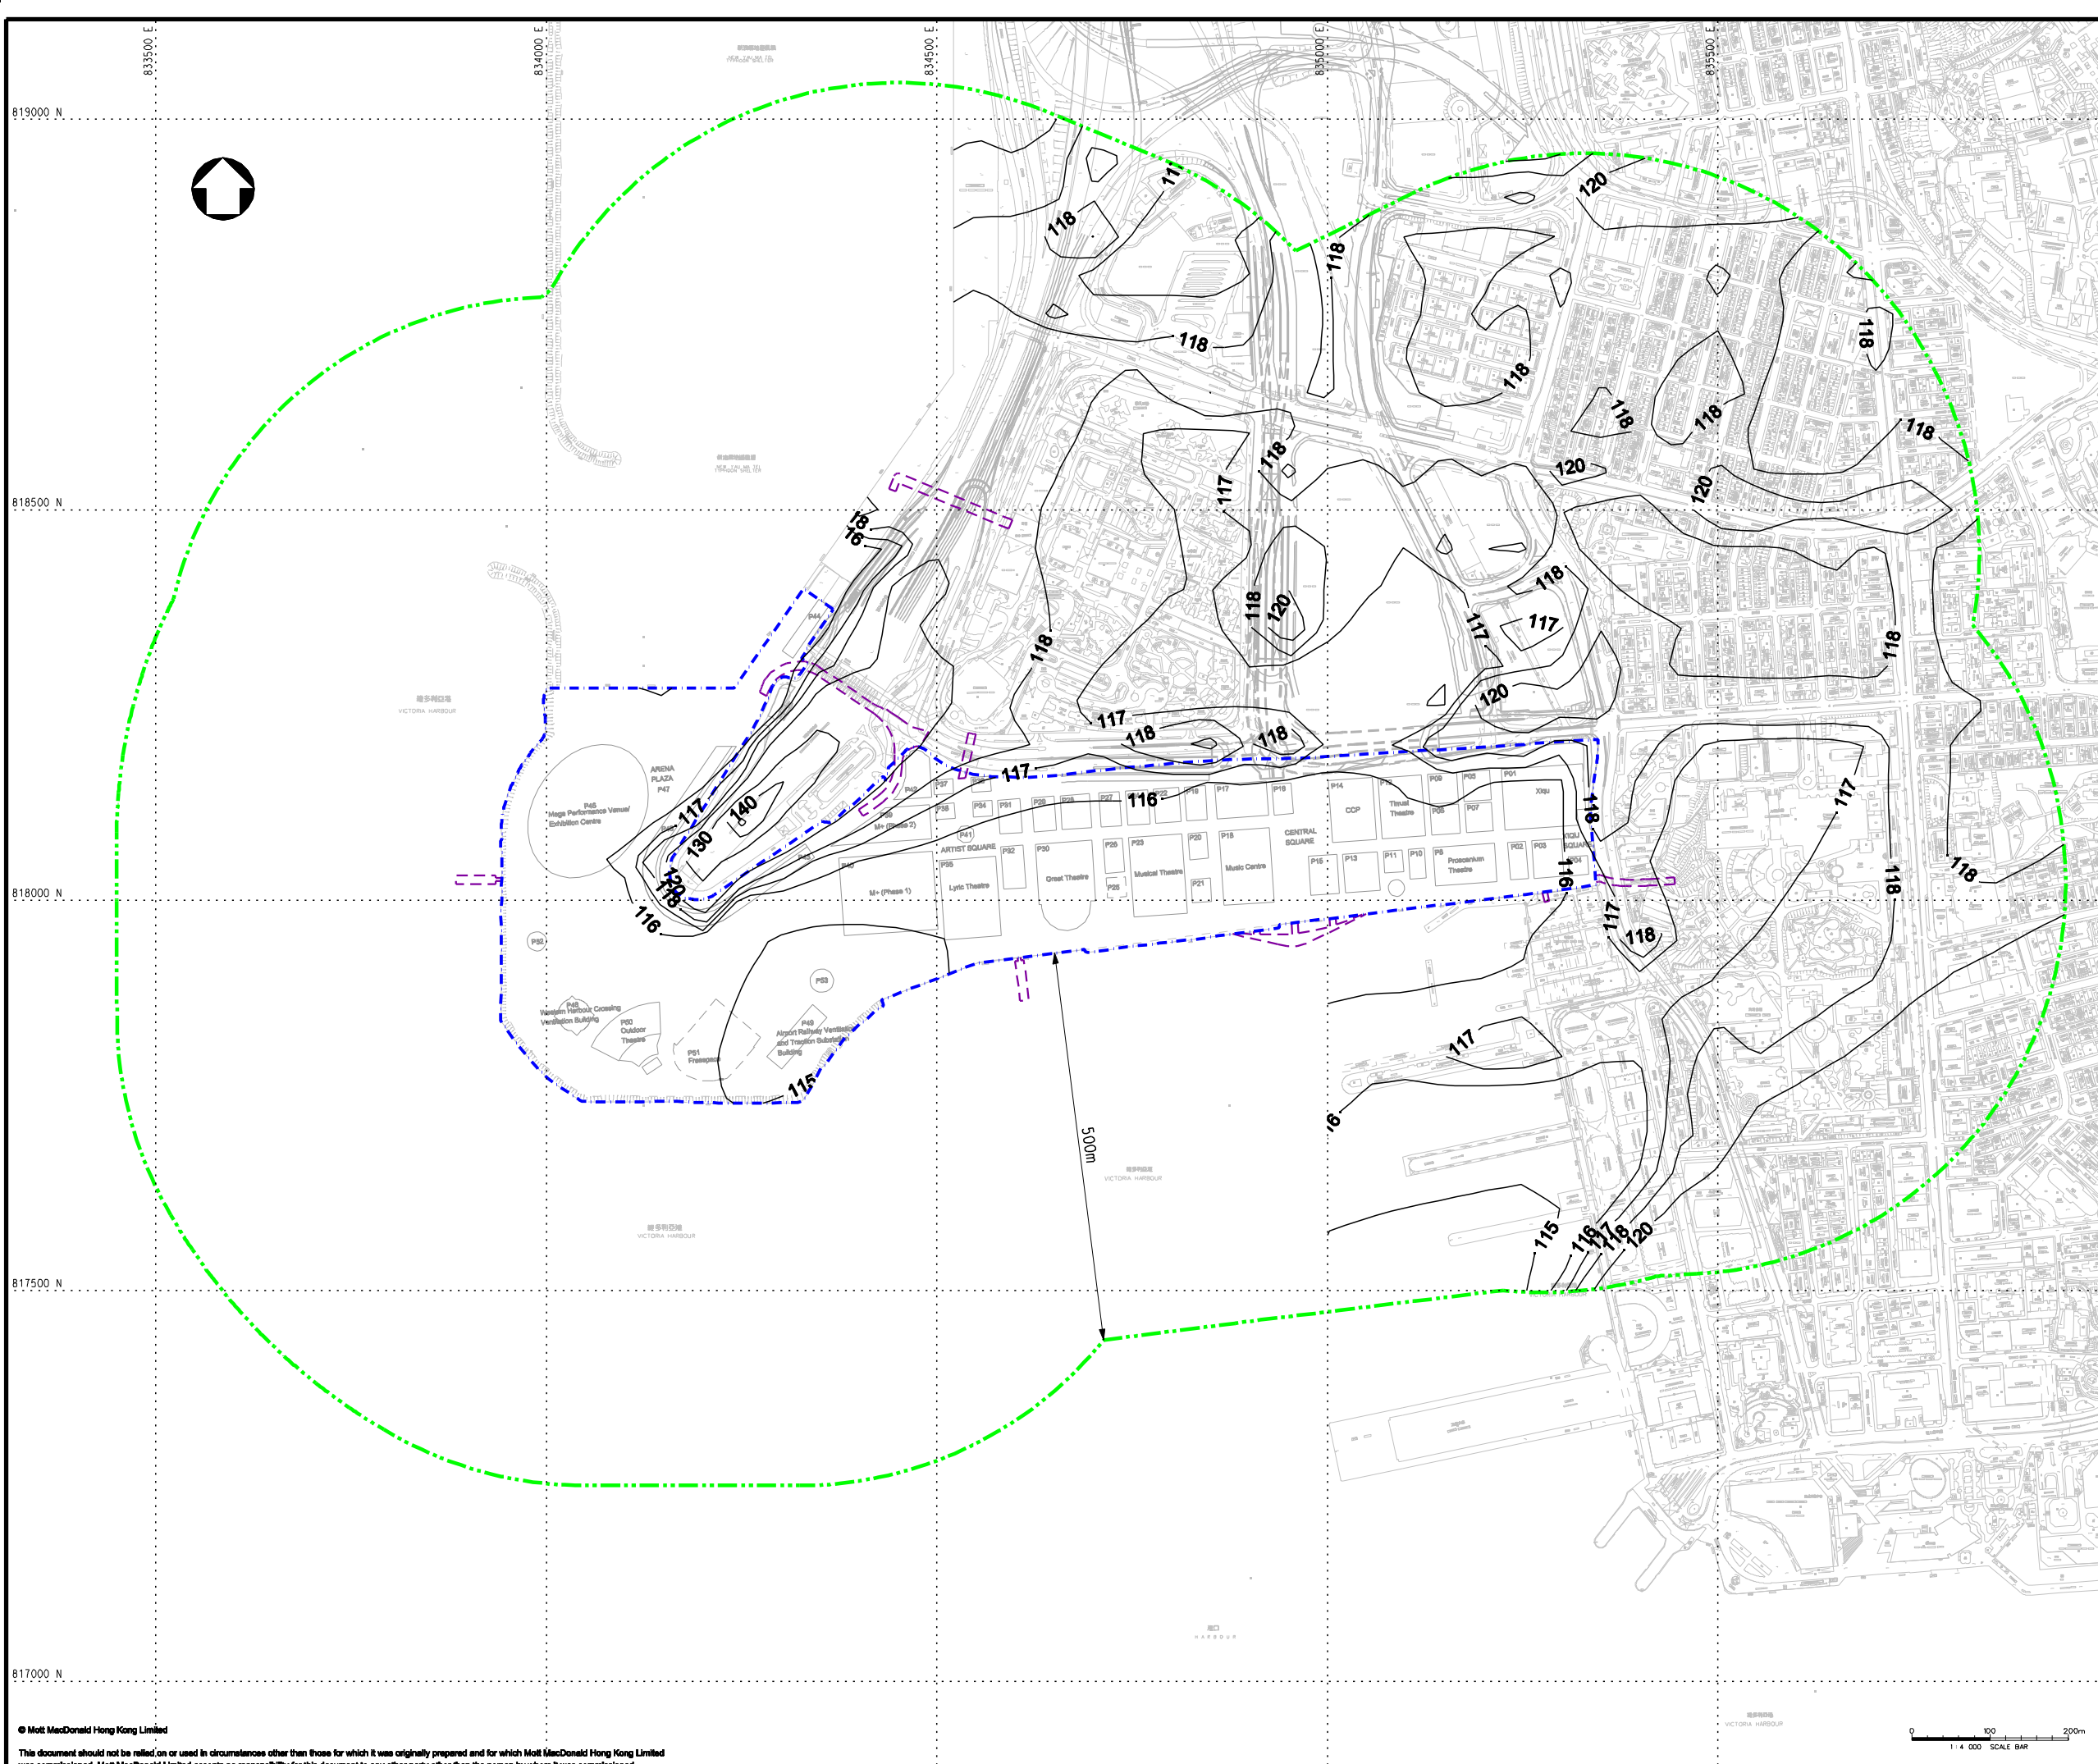

**KEY PLAN**

- LEGEND:**
- - - PROJECT BOUNDARY
  - - - EXTERNAL CONNECTIONS (INDICATIVE SUBJECT TO FUTURE DESIGN & ARRANGEMENT)
  - - - ASSESSMENT AREA
  - - - AQI CRITERIA ( $180\mu\text{g}/\text{m}^3$ )
- REMARK:**  
CONTOURS FOR WORST CASE YEAR 2015

Rev	Date	Drawn	Description	Ch'kd	App'd
P4	JUL 13	SZ	GENERAL REVISION	MCD	AFK
P3	MAY 13	MING	GENERAL REVISION	MCD	AFK
P2	APR 13	MING	GENERAL REVISION	MCD	AFK
P1	JAN 13	MING	FIRST ISSUE	HC	AFK

Client  
**WEST KOWLOON CULTURAL DISTRICT AUTHORITY**

20/F Two Landmark East  
100 How Ming Street  
Kowloon, Kowloon  
Hong Kong  
T +852 2828 5757  
F +852 2827 1823  
www.mottmac.com.hk


Project  
**PROJECT CONSULTANCY STUDY FOR WEST KOWLOON CULTURAL DISTRICT DEVELOPMENT PLAN**

Title  
**CUMULATIVE RESULTS - CONTOUR OF DAILY RSP CONCENTRATION ( $\mu\text{g}/\text{m}^3$ ) AT 1.5m ABOVE GROUND DURING OPERATIONAL PHASE FOR SCENARIO 2 THROUGH PORTAL**

Designed	HC	Eng check	MCD
Drawn	MING	Coordination	EC
Dwg check	HC	Approved	AFK
Scale at A1	Status	Rev	
<b>1:4000</b>	<b>PRE</b>	<b>P4</b>	

Drawing Number **FIGURE 3.44**



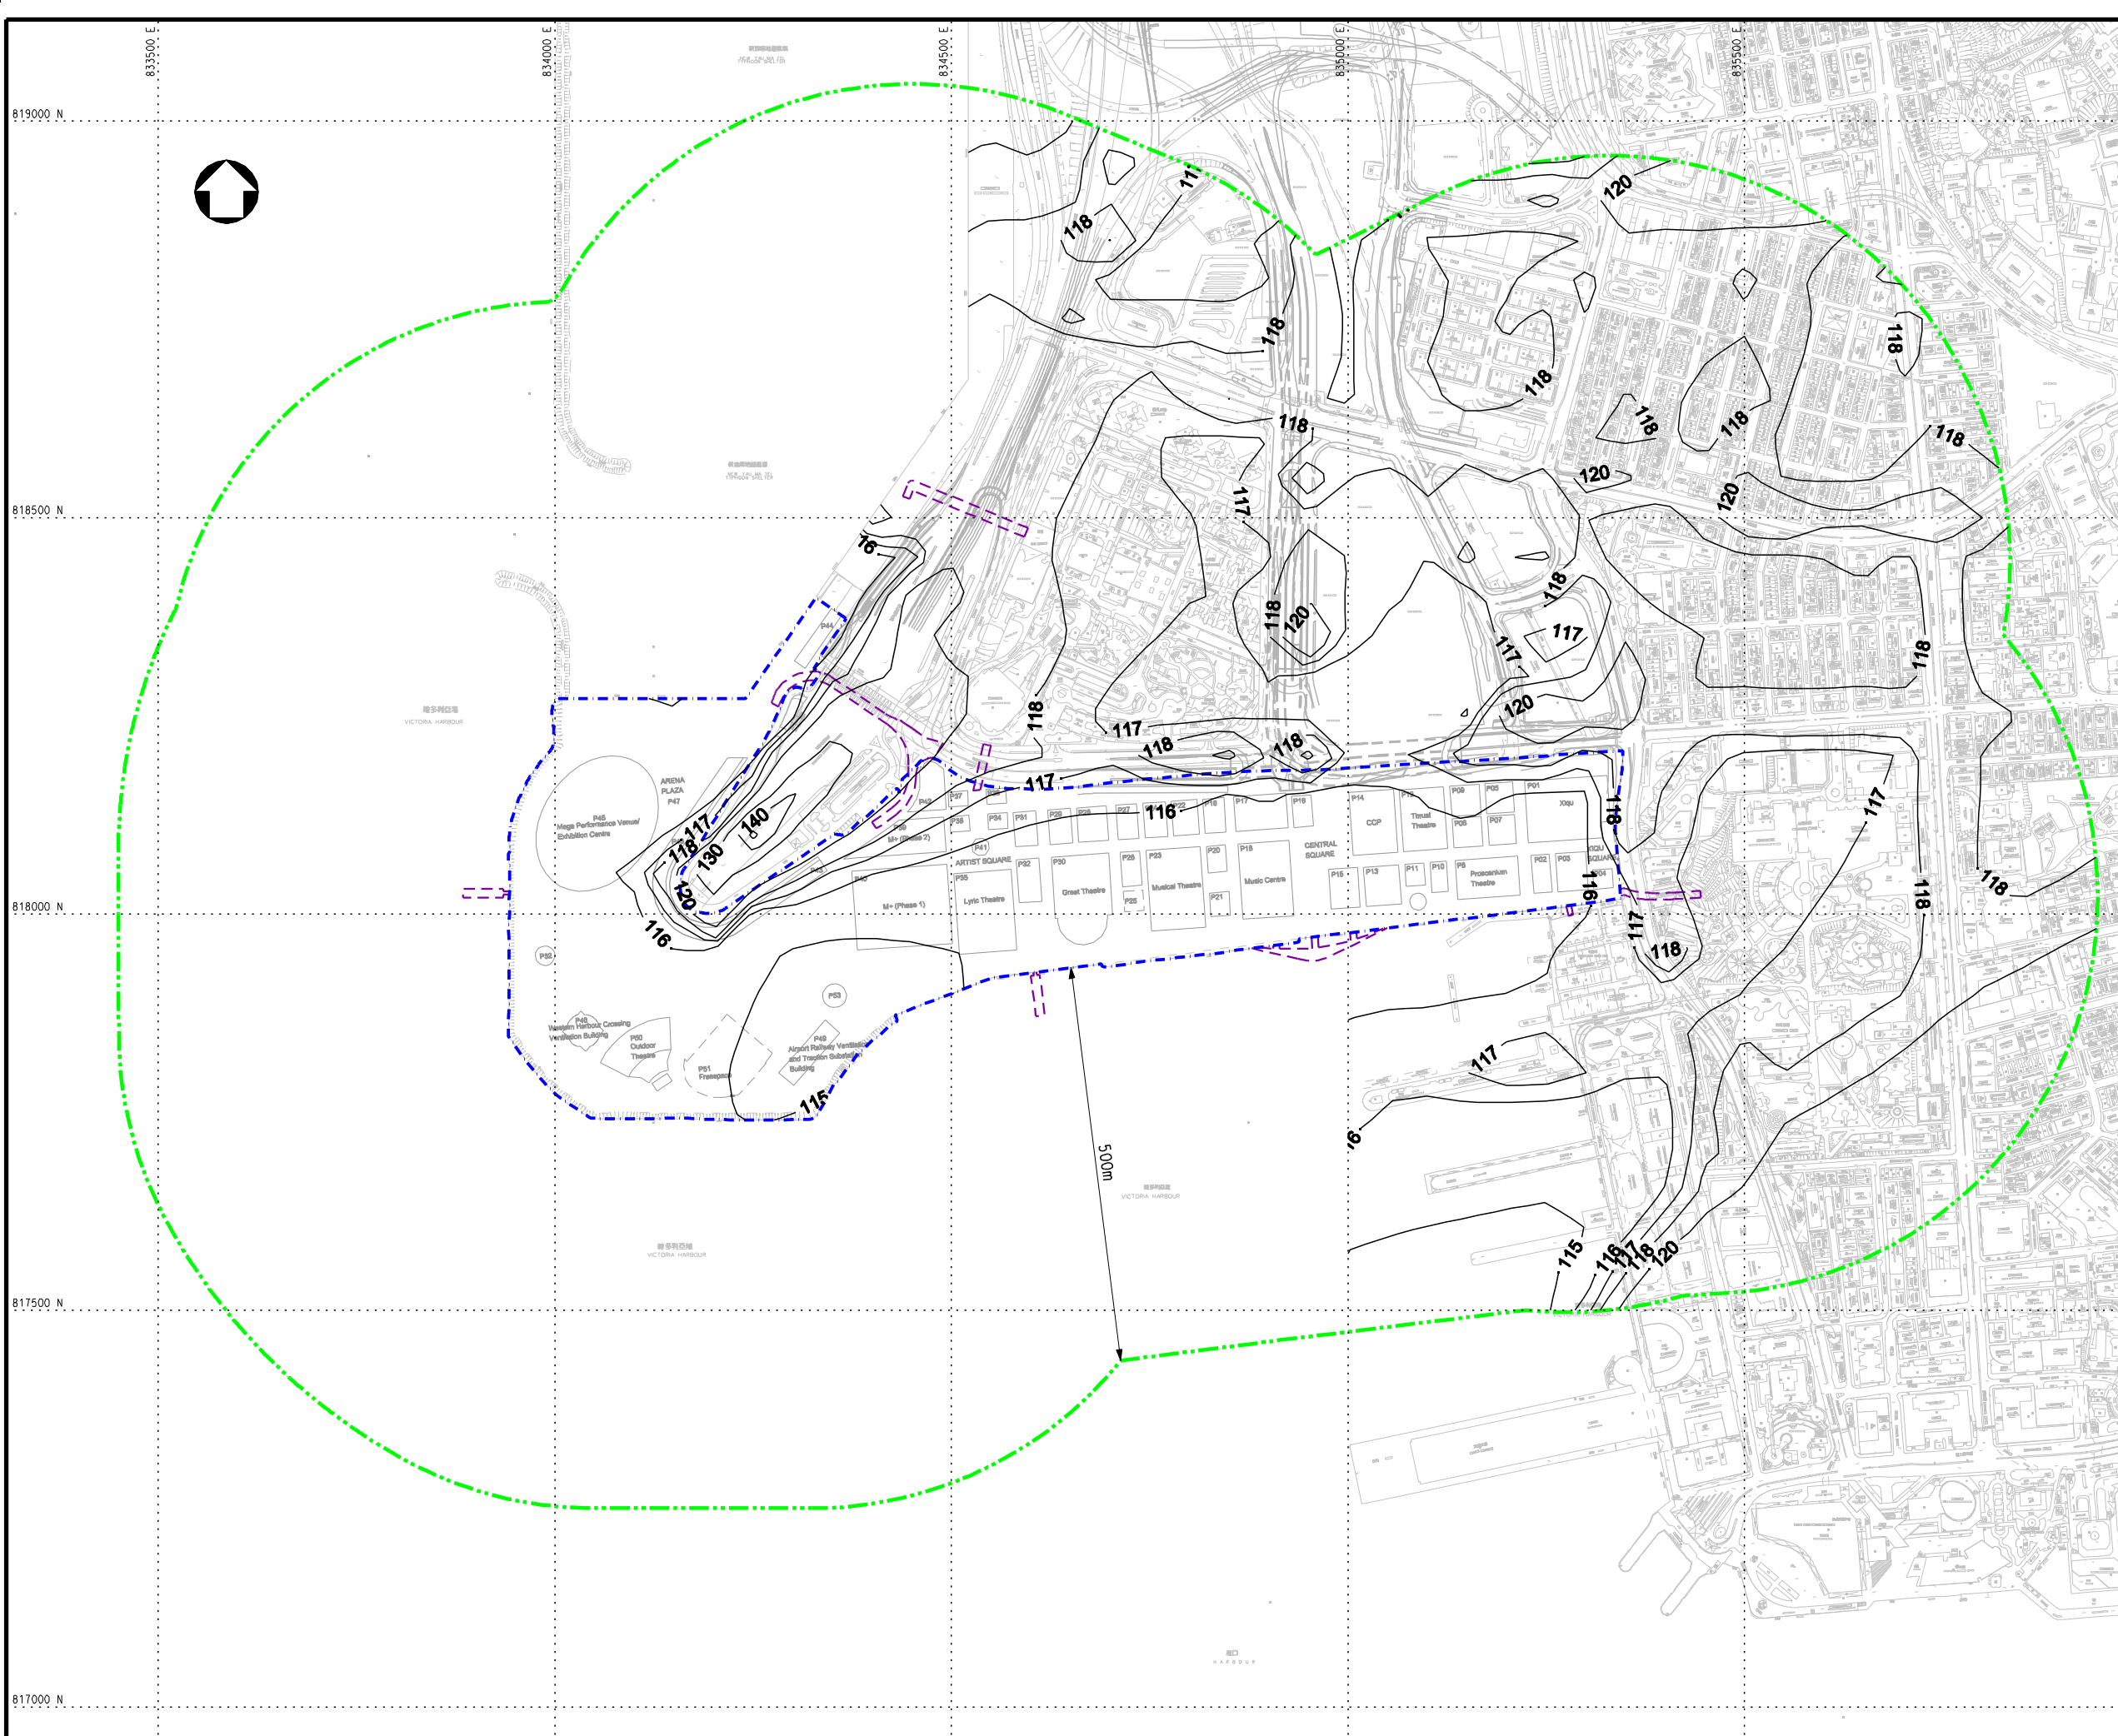

**KEY PLAN**

- LEGEND:**
- PROJECT BOUNDARY
  - EXTERNAL CONNECTIONS (INDICATIVE SUBJECT TO FUTURE DESIGN & ARRANGEMENT)
  - ASSESSMENT AREA
  - AQI CRITERIA ( $180\mu\text{g}/\text{m}^3$ )

**REMARK:**  
CONTOURS FOR WORST CASE YEAR 2015

Rev	Date	Drawn	Description	Ch'kd	App'd
P4	JUL 13	SZ	GENERAL REVISION	MCD	AFK
P3	MAY 13	MING	GENERAL REVISION	MCD	AFK
P2	APR 13	MING	GENERAL REVISION	MCD	AFK
P1	JAN 13	MING	FIRST ISSUE	HC	AFK

**Client**  
**WEST KOWLOON CULTURAL DISTRICT AUTHORITY**

20/F Two Landmark East  
100 How Ming Street  
Kowloon, Kowloon  
Hong Kong  
T +852 2828 5757  
F +852 2827 1823  
www.mottmac.com.hk


**Project**  
**PROJECT CONSULTANCY STUDY FOR WEST KOWLOON CULTURAL DISTRICT DEVELOPMENT PLAN**

**Title**  
**CUMULATIVE RESULTS - CONTOUR OF DAILY RSP CONCENTRATION ( $\mu\text{g}/\text{m}^3$ ) AT 1.5m ABOVE GROUND DURING OPERATIONAL PHASE FOR SCENARIO 3 THROUGH PORTAL**

Designed	HC	Eng check	MCD
Drawn	MING	Coordination	EC
Dwg check	HC	Approved	AFK
Scale at A1	Status	Rev	
1:4000	PRE	P4	

**Drawing Number**  
**FIGURE 3.45**



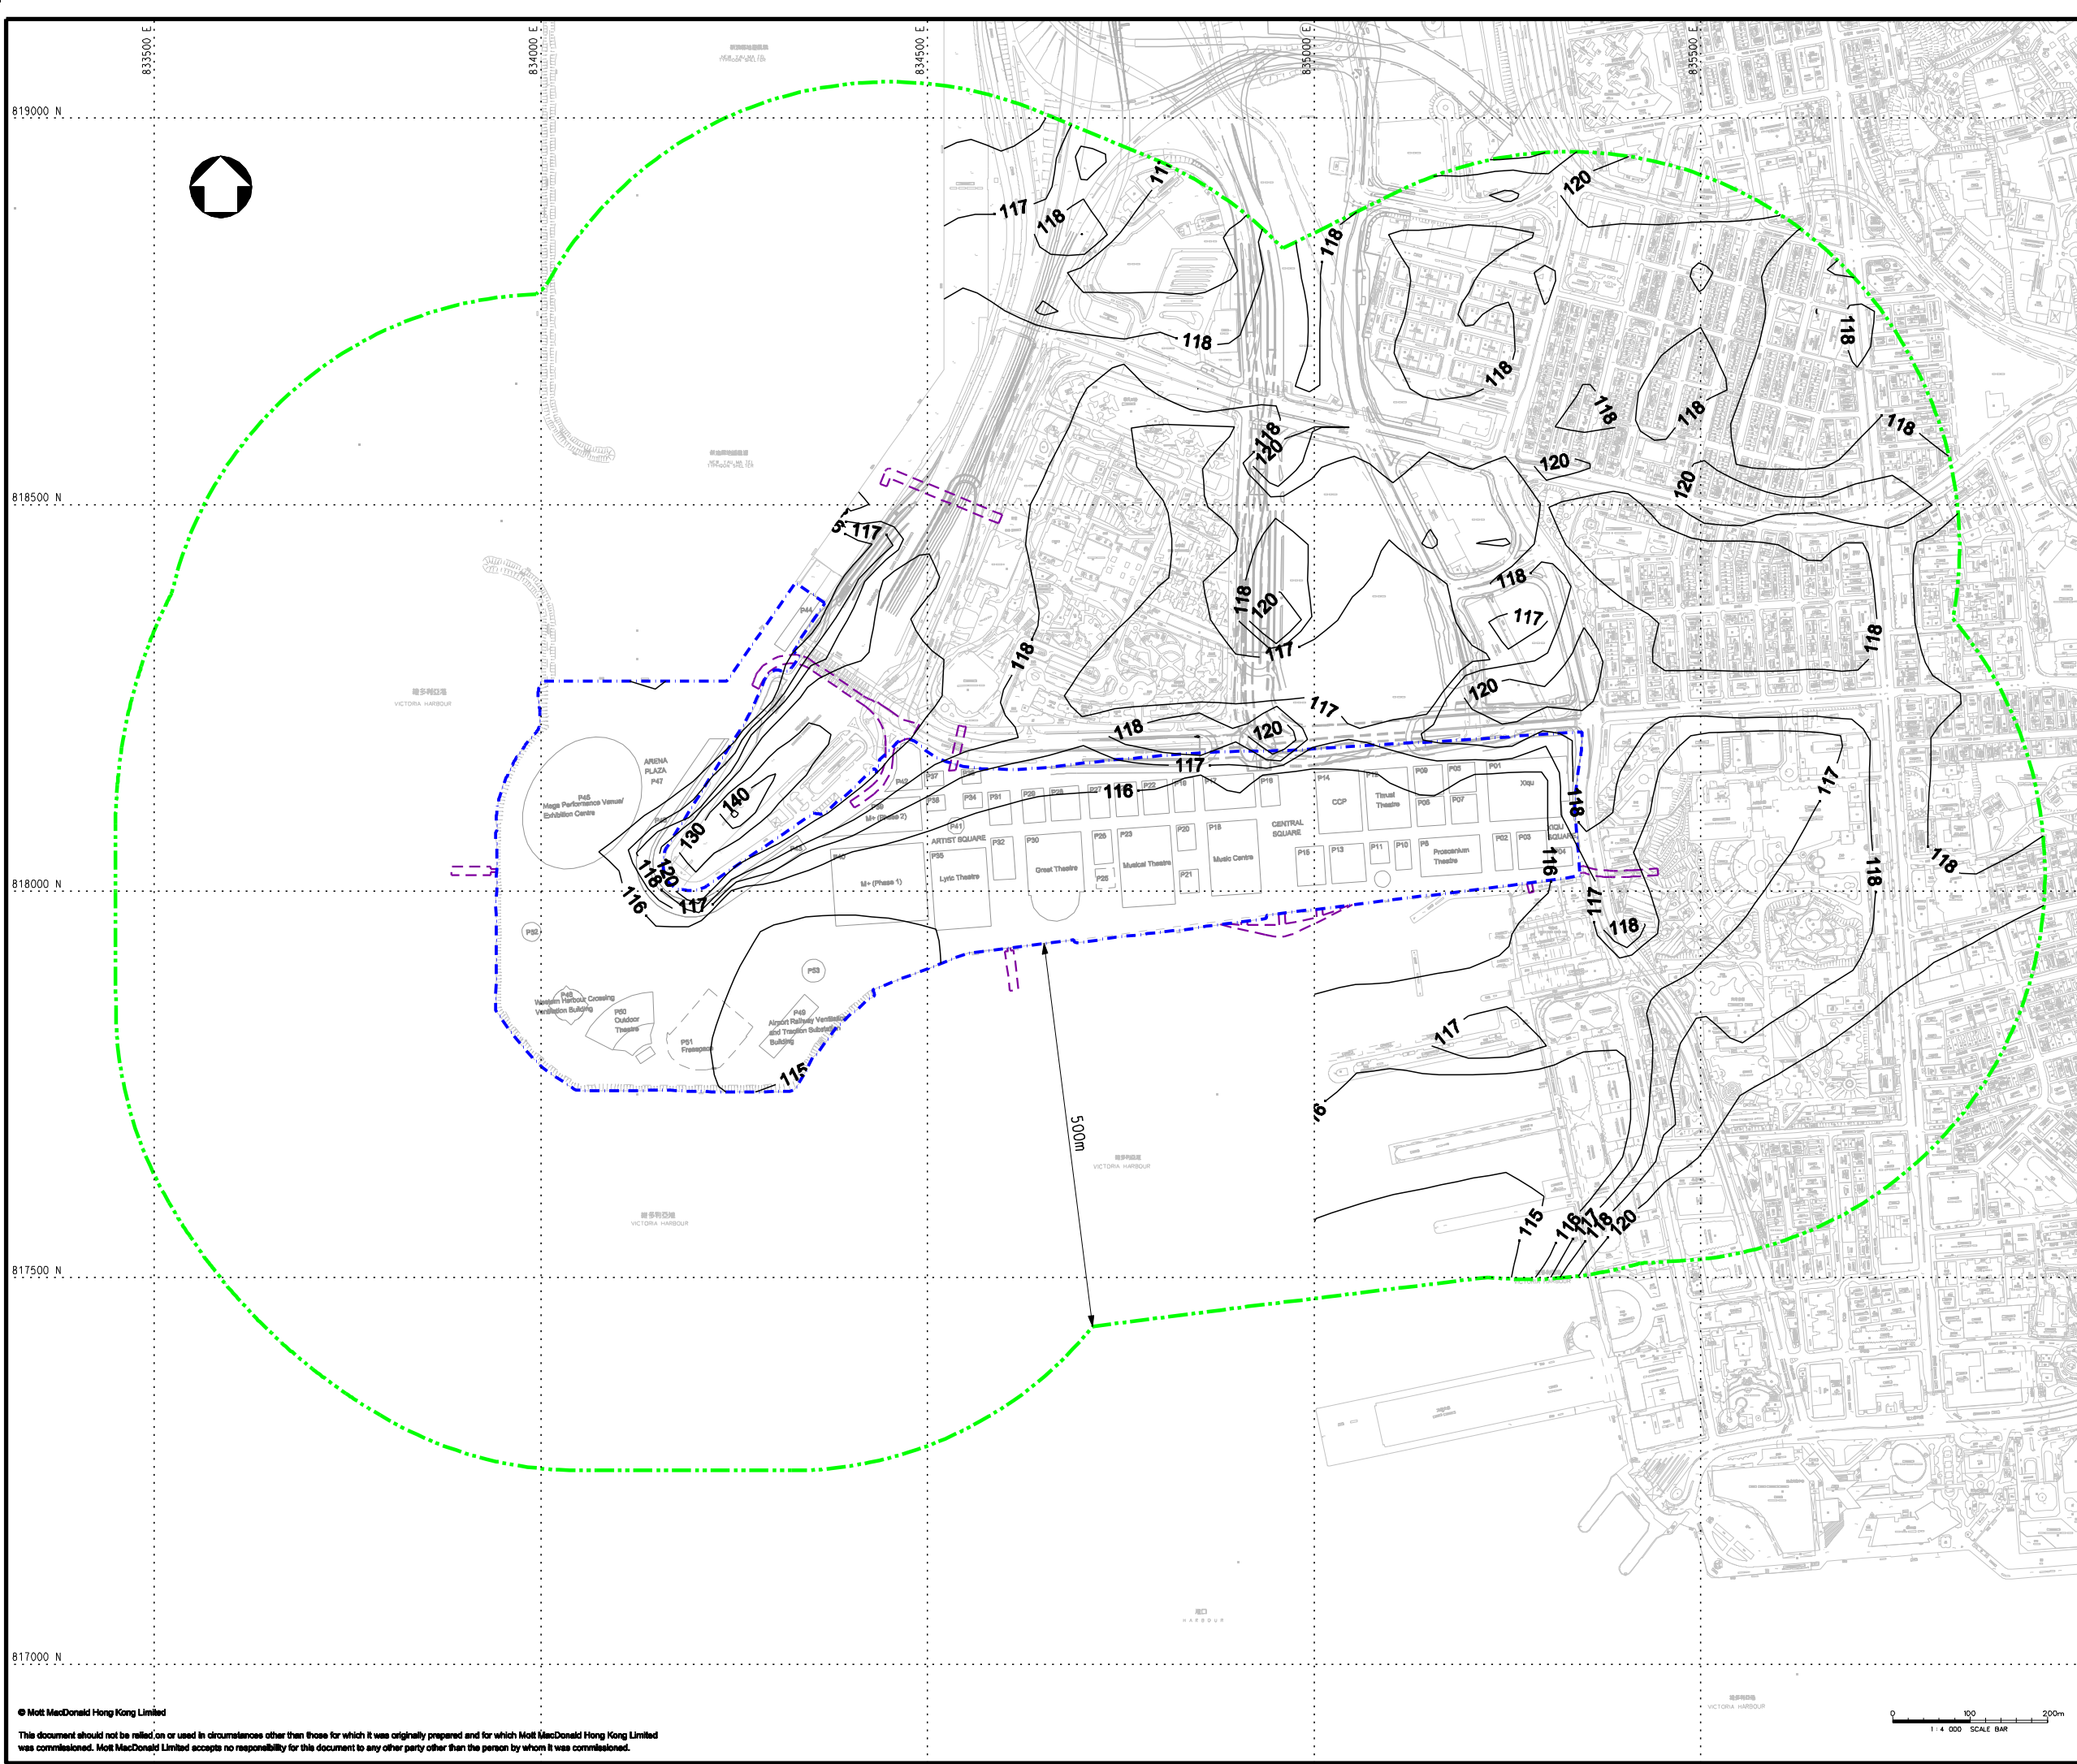

**KEY PLAN**

- LEGEND:**
- PROJECT BOUNDARY
  - EXTERNAL CONNECTIONS (INDICATIVE SUBJECT TO FUTURE DESIGN & ARRANGEMENT)
  - ASSESSMENT AREA
  - AQI CRITERIA ( $180\mu\text{g}/\text{m}^3$ )

**REMARK:**  
CONTOURS FOR WORST CASE YEAR 2015

P4	JUL 13	SZ	GENERAL REVISION	MCD	AFK
P3	MAY 13	MING	GENERAL REVISION	MCD	AFK
P2	APR 13	MING	GENERAL REVISION	MCD	AFK
P1	JAN 13	MING	FIRST ISSUE	HC	AFK
Rev	Date	Drawn	Description	Ch'kd	App'd

**Client**  
**WEST KOWLOON CULTURAL DISTRICT AUTHORITY**

20/F Two Landmark East  
100 How Ming Street  
Kowloon, Kowloon  
Hong Kong  
T +852 2828 5757  
F +852 2827 1823  
www.mottmac.com.hk



**Project**  
**PROJECT CONSULTANCY STUDY FOR WEST KOWLOON CULTURAL DISTRICT DEVELOPMENT PLAN**

**Title**  
**CUMULATIVE RESULTS - CONTOUR OF DAILY RSP CONCENTRATION ( $\mu\text{g}/\text{m}^3$ ) AT 1.5m ABOVE GROUND DURING OPERATIONAL PHASE FOR SCENARIO 4 THROUGH PORTAL**

Designed	HC	Eng check	MCD
Drawn	MING	Coordination	EC
Dwg check	HC	Approved	AFK
Scale at A1	Status	Rev	
1:4000	PRE	P4	

Drawing Number **FIGURE 3.46**



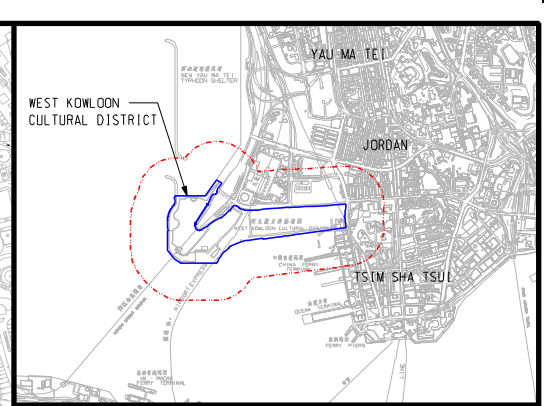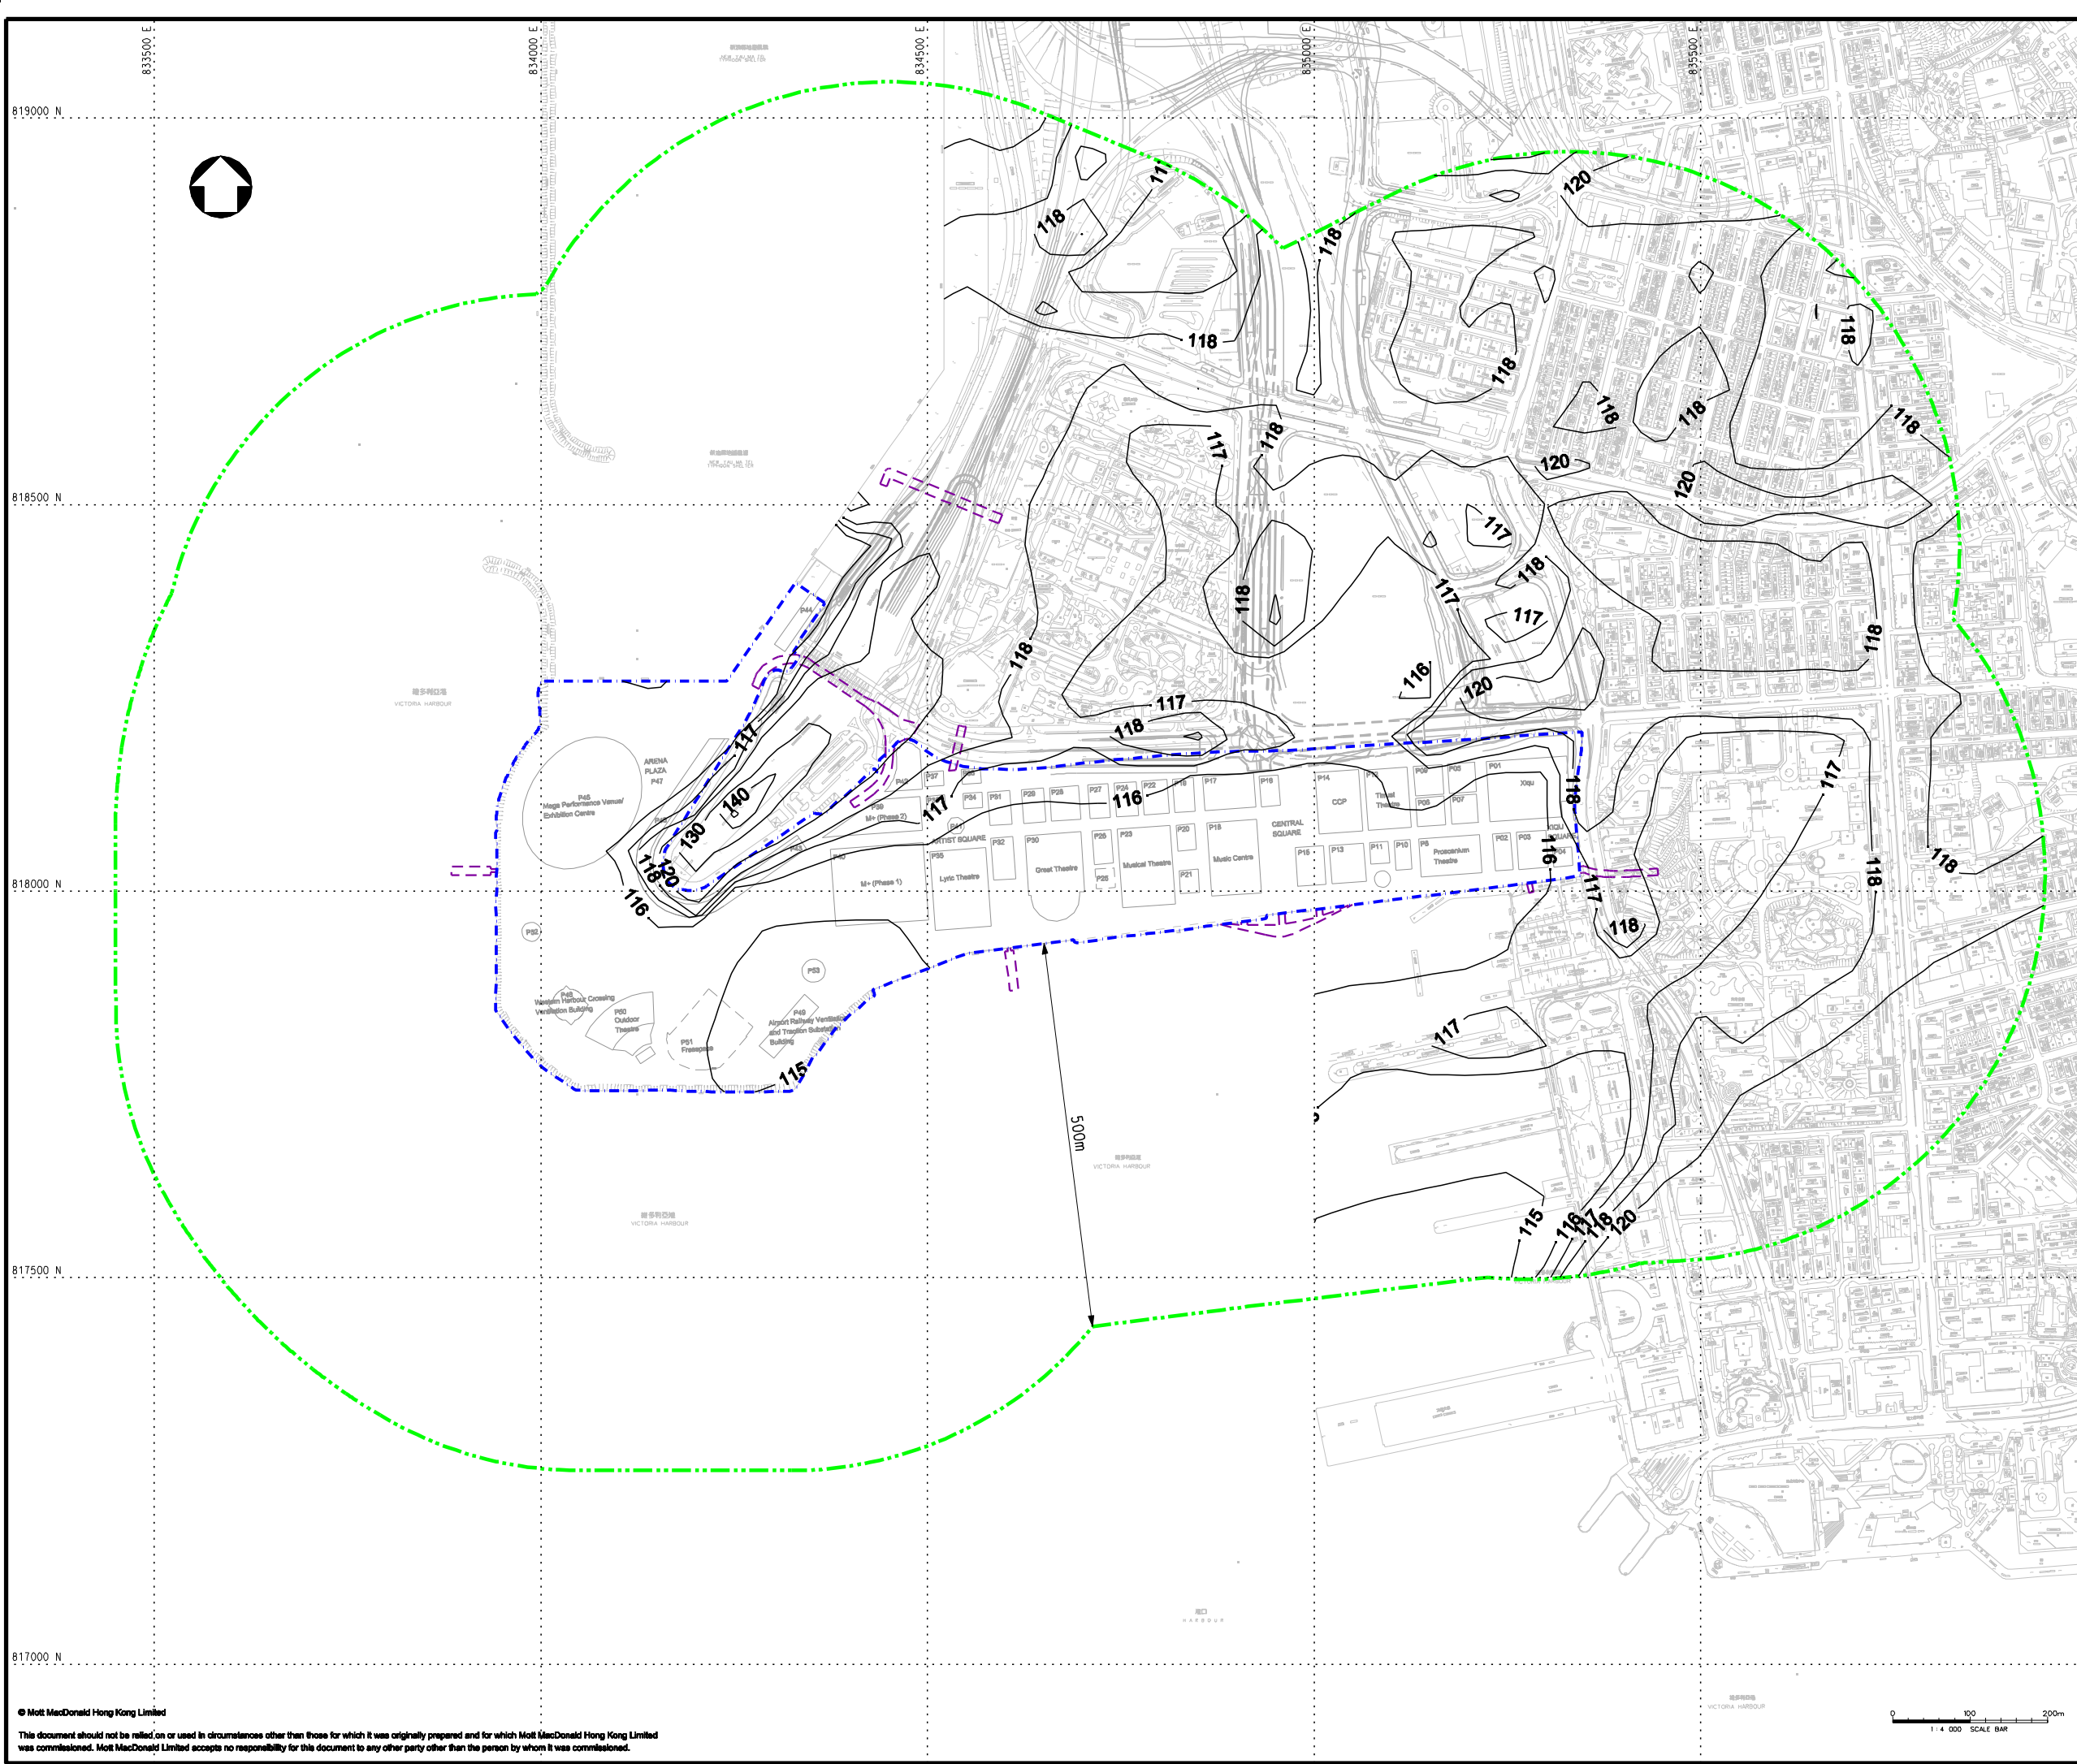

**KEY PLAN**

**LEGEND:**

- PROJECT BOUNDARY
- EXTERNAL CONNECTIONS (INDICATIVE SUBJECT TO FUTURE DESIGN & ARRANGEMENT)
- ASSESSMENT AREA
- AQI CRITERIA ( $180\mu\text{g}/\text{m}^3$ )

**REMARK:**  
CONTOURS FOR WORST CASE YEAR 2015

Rev	Date	Drawn	Description	Ch'kd	App'd
P4	JUL 13	SZ	GENERAL REVISION	MCD	AFK
P3	MAY 13	MING	GENERAL REVISION	MCD	AFK
P2	APR 13	MING	GENERAL REVISION	MCD	AFK
P1	JAN 13	MING	FIRST ISSUE	HC	AFK

Client  
**WEST KOWLOON CULTURAL DISTRICT AUTHORITY**

20/F Two Landmark East  
100 How Ming Street  
Kowloon, Kowloon  
Hong Kong  
T +852 2828 5757  
F +852 2827 1823  
www.mottmac.com.hk

ARTEC | IMG Artists | Lord

TFP | FARRELLS | G | H | K

creative thinking positive solutions | warfaco limited

DONNELL

LD ASIA | BMT


Project  
**PROJECT CONSULTANCY STUDY FOR WEST KOWLOON CULTURAL DISTRICT DEVELOPMENT PLAN**

Title  
**CUMULATIVE RESULTS - CONTOUR OF DAILY RSP CONCENTRATION ( $\mu\text{g}/\text{m}^3$ ) AT 1.5m ABOVE GROUND DURING OPERATIONAL PHASE FOR SCENARIO 1 THROUGH STACK**

Designed	HC	Eng check	MCD
Drawn	MING	Coordination	EC
Dwg check	HC	Approved	AFK
Scale at A1	Status	Rev	
1:4000	PRE	P4	

Drawing Number **FIGURE 3.47**



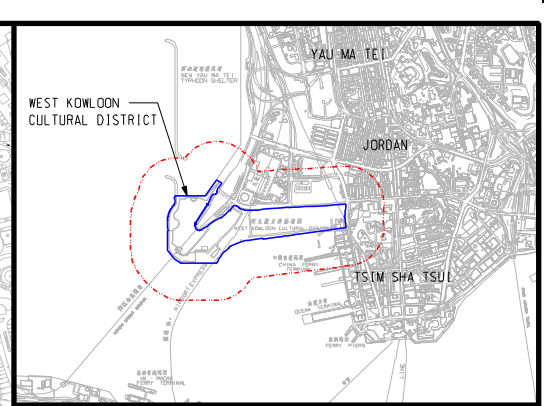

**KEY PLAN**

- LEGEND:**
- PROJECT BOUNDARY
  - EXTERNAL CONNECTIONS (INDICATIVE SUBJECT TO FUTURE DESIGN & ARRANGEMENT)
  - ASSESSMENT AREA
  - AQI CRITERIA ( $180\mu\text{g}/\text{m}^3$ )
- REMARK:**  
CONTOURS FOR WORST CASE YEAR 2015

Rev	Date	Drawn	Description	Ch'kd	App'd
P4	JUL 13	SZ	GENERAL REVISION	MCD	AFK
P3	MAY 13	MING	GENERAL REVISION	MCD	AFK
P2	APR 13	MING	GENERAL REVISION	MCD	AFK
P1	JAN 13	MING	FIRST ISSUE	HC	AFK

Client  
**WEST KOWLOON CULTURAL DISTRICT AUTHORITY**

20/F Two Landmark East  
100 How Ming Street  
Kowloon, Kowloon  
Hong Kong  
T +852 2828 5757  
F +852 2827 1823  
www.mottmac.com.hk


Project  
**PROJECT CONSULTANCY STUDY FOR WEST KOWLOON CULTURAL DISTRICT DEVELOPMENT PLAN**

Title  
**CUMULATIVE RESULTS - CONTOUR OF DAILY RSP CONCENTRATION ( $\mu\text{g}/\text{m}^3$ ) AT 1.5m ABOVE GROUND DURING OPERATIONAL PHASE FOR SCENARIO 2 THROUGH STACK**

Designed	HC	Eng check	MCD
Drawn	MING	Coordination	EC
Dwg check	HC	Approved	AFK
Scale at A1	Status	Rev	
<b>1:4000</b>	<b>PRE</b>	<b>P4</b>	

Drawing Number **FIGURE 3.48**



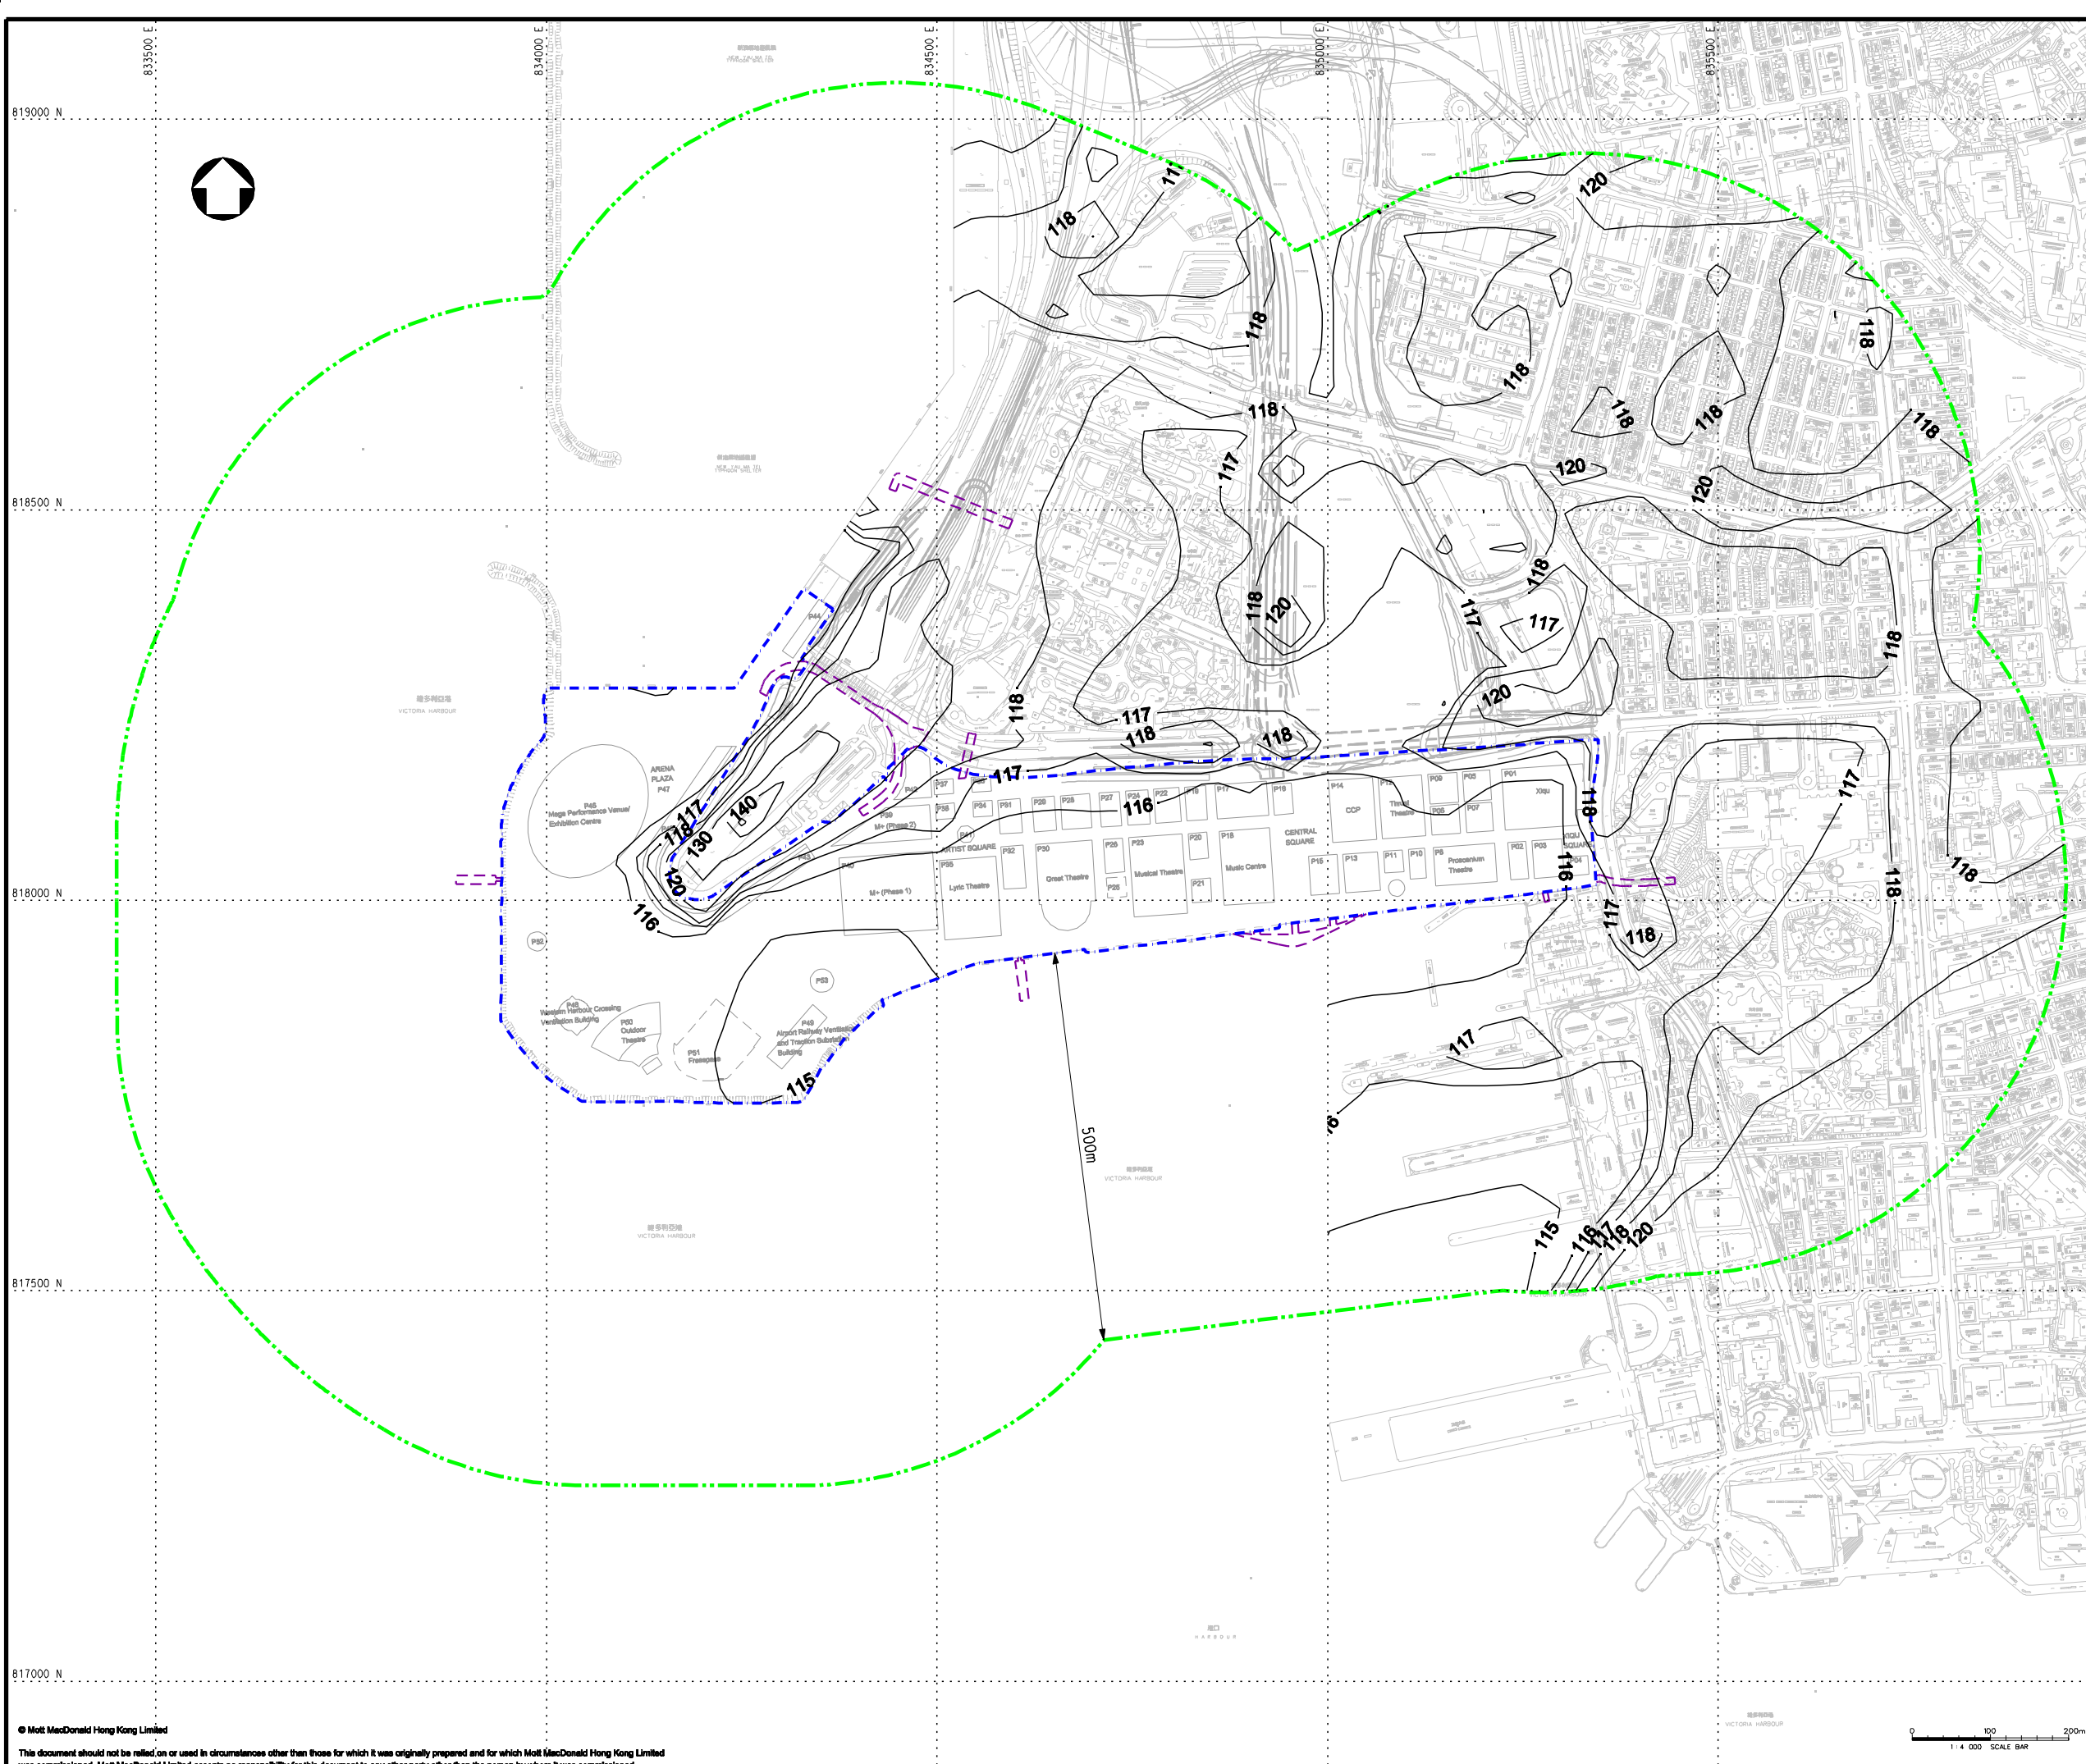

**KEY PLAN**

- LEGEND:**
- PROJECT BOUNDARY
  - EXTERNAL CONNECTIONS (INDICATIVE SUBJECT TO FUTURE DESIGN & ARRANGEMENT)
  - ASSESSMENT AREA
  - AQI CRITERIA ( $180\mu\text{g}/\text{m}^3$ )

**REMARK:**  
CONTOURS FOR WORST CASE YEAR 2015

Rev	Date	Drawn	Description	Ch'kd	App'd
P4	JUL 13	SZ	GENERAL REVISION	MCD	AFK
P3	MAY 13	MING	GENERAL REVISION	MCD	AFK
P2	APR 13	MING	GENERAL REVISION	MCD	AFK
P1	JAN 13	MING	FIRST ISSUE	HC	AFK

Client  
**WEST KOWLOON CULTURAL DISTRICT AUTHORITY**

20/F Two Landmark East  
100 How Ming Street  
Kowloon, Kowloon  
Hong Kong  
T +852 2828 5757  
F +852 2827 1823  
www.mottmac.com.hk

Project  
**PROJECT CONSULTANCY STUDY FOR WEST KOWLOON CULTURAL DISTRICT DEVELOPMENT PLAN**

Title  
**CUMULATIVE RESULTS - CONTOUR OF DAILY RSP CONCENTRATION ( $\mu\text{g}/\text{m}^3$ ) AT 1.5m ABOVE GROUND DURING OPERATIONAL PHASE FOR SCENARIO 3 THROUGH STACK**

Designed	HC	Eng check	MCD
Drawn	MING	Coordination	EC
Dwg check	HC	Approved	AFK
Scale at A1	Status	Rev	
<b>1:4000</b>	<b>PRE</b>	<b>P4</b>	

Drawing Number  
**FIGURE 3.49**





**KEY PLAN**

- LEGEND:**
- PROJECT BOUNDARY
  - EXTERNAL CONNECTIONS (INDICATIVE SUBJECT TO FUTURE DESIGN & ARRANGEMENT)
  - ASSESSMENT AREA
  - AQI CRITERIA ( $180\mu\text{g}/\text{m}^3$ )

**REMARK:**  
CONTOURS FOR WORST CASE YEAR 2015

Rev	Date	Drawn	Description	Ch'kd	App'd
P4	JUL 13	SZ	GENERAL REVISION	MCD	AFK
P3	MAY 13	MING	GENERAL REVISION	MCD	AFK
P2	APR 13	MING	GENERAL REVISION	MCD	AFK
P1	JAN 13	MING	FIRST ISSUE	HC	AFK

**Client**  
**WEST KOWLOON CULTURAL DISTRICT AUTHORITY**

20/F Two Landmark East  
100 How Ming Street  
Kowloon, Kowloon  
Hong Kong  
T +852 2828 5757  
F +852 2827 1823  
www.mottmac.com.hk


**Project**  
**PROJECT CONSULTANCY STUDY FOR WEST KOWLOON CULTURAL DISTRICT DEVELOPMENT PLAN**

**Title**  
**CUMULATIVE RESULTS - CONTOUR OF DAILY RSP CONCENTRATION ( $\mu\text{g}/\text{m}^3$ ) AT 1.5m ABOVE GROUND DURING OPERATIONAL PHASE FOR SCENARIO 4 THROUGH STACK**

Designed	HC	Eng check	MCD
Drawn	MING	Coordination	EC
Dwg check	HC	Approved	AFK
Scale at A1	Status	Rev	
1:4000	PRE	P4	

**Drawing Number**  
**FIGURE 3.50**



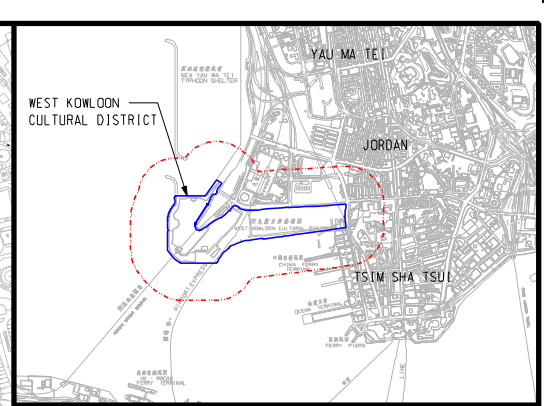

**KEY PLAN**

**LEGEND:**

- PROJECT BOUNDARY
- EXTERNAL CONNECTIONS (INDICATIVE SUBJECT TO FUTURE DESIGN & ARRANGEMENT)
- ASSESSMENT AREA
- AQO CRITERIA ( $55\mu\text{g}/\text{m}^3$ )

**REMARK:**  
CONTOURS FOR WORST CASE YEAR 2015

P4	JUL 13	SZ	GENERAL REVISION	MCD	AFK
P3	MAY 13	MING	GENERAL REVISION	MCD	AFK
P2	APR 13	MING	GENERAL REVISION	MCD	AFK
P1	JAN 13	MING	FIRST ISSUE	HC	AFK
Rev	Date	Drawn	Description	Ch'kd	App'd

Client  
**WEST KOWLOON CULTURAL DISTRICT AUTHORITY**

20/F Two Landmark East  
100 How Ming Street  
Kowloon, Kowloon  
Hong Kong  
T +852 2828 5757  
F +852 2827 1823  
www.mottmac.com.hk



Project  
**PROJECT CONSULTANCY STUDY FOR WEST KOWLOON CULTURAL DISTRICT DEVELOPMENT PLAN**

Title  
**CUMULATIVE RESULTS - CONTOUR OF ANNUAL RSP CONCENTRATION ( $\mu\text{g}/\text{m}^3$ ) AT 1.5m ABOVE GROUND DURING OPERATIONAL PHASE FOR SCENARIO 1 THROUGH PORTAL**

Designed	HC	Eng check	MCD
Drawn	MING	Coordination	EC
Dwg check	HC	Approved	AFK
Scale at A1	Status	Rev	
<b>1:4000</b>	<b>PRE</b>	<b>P4</b>	

Drawing Number  
**FIGURE 3.51**



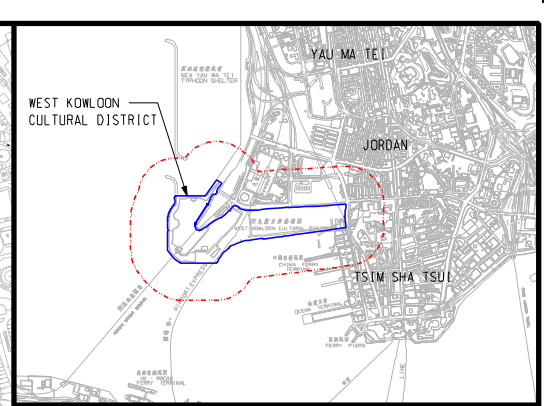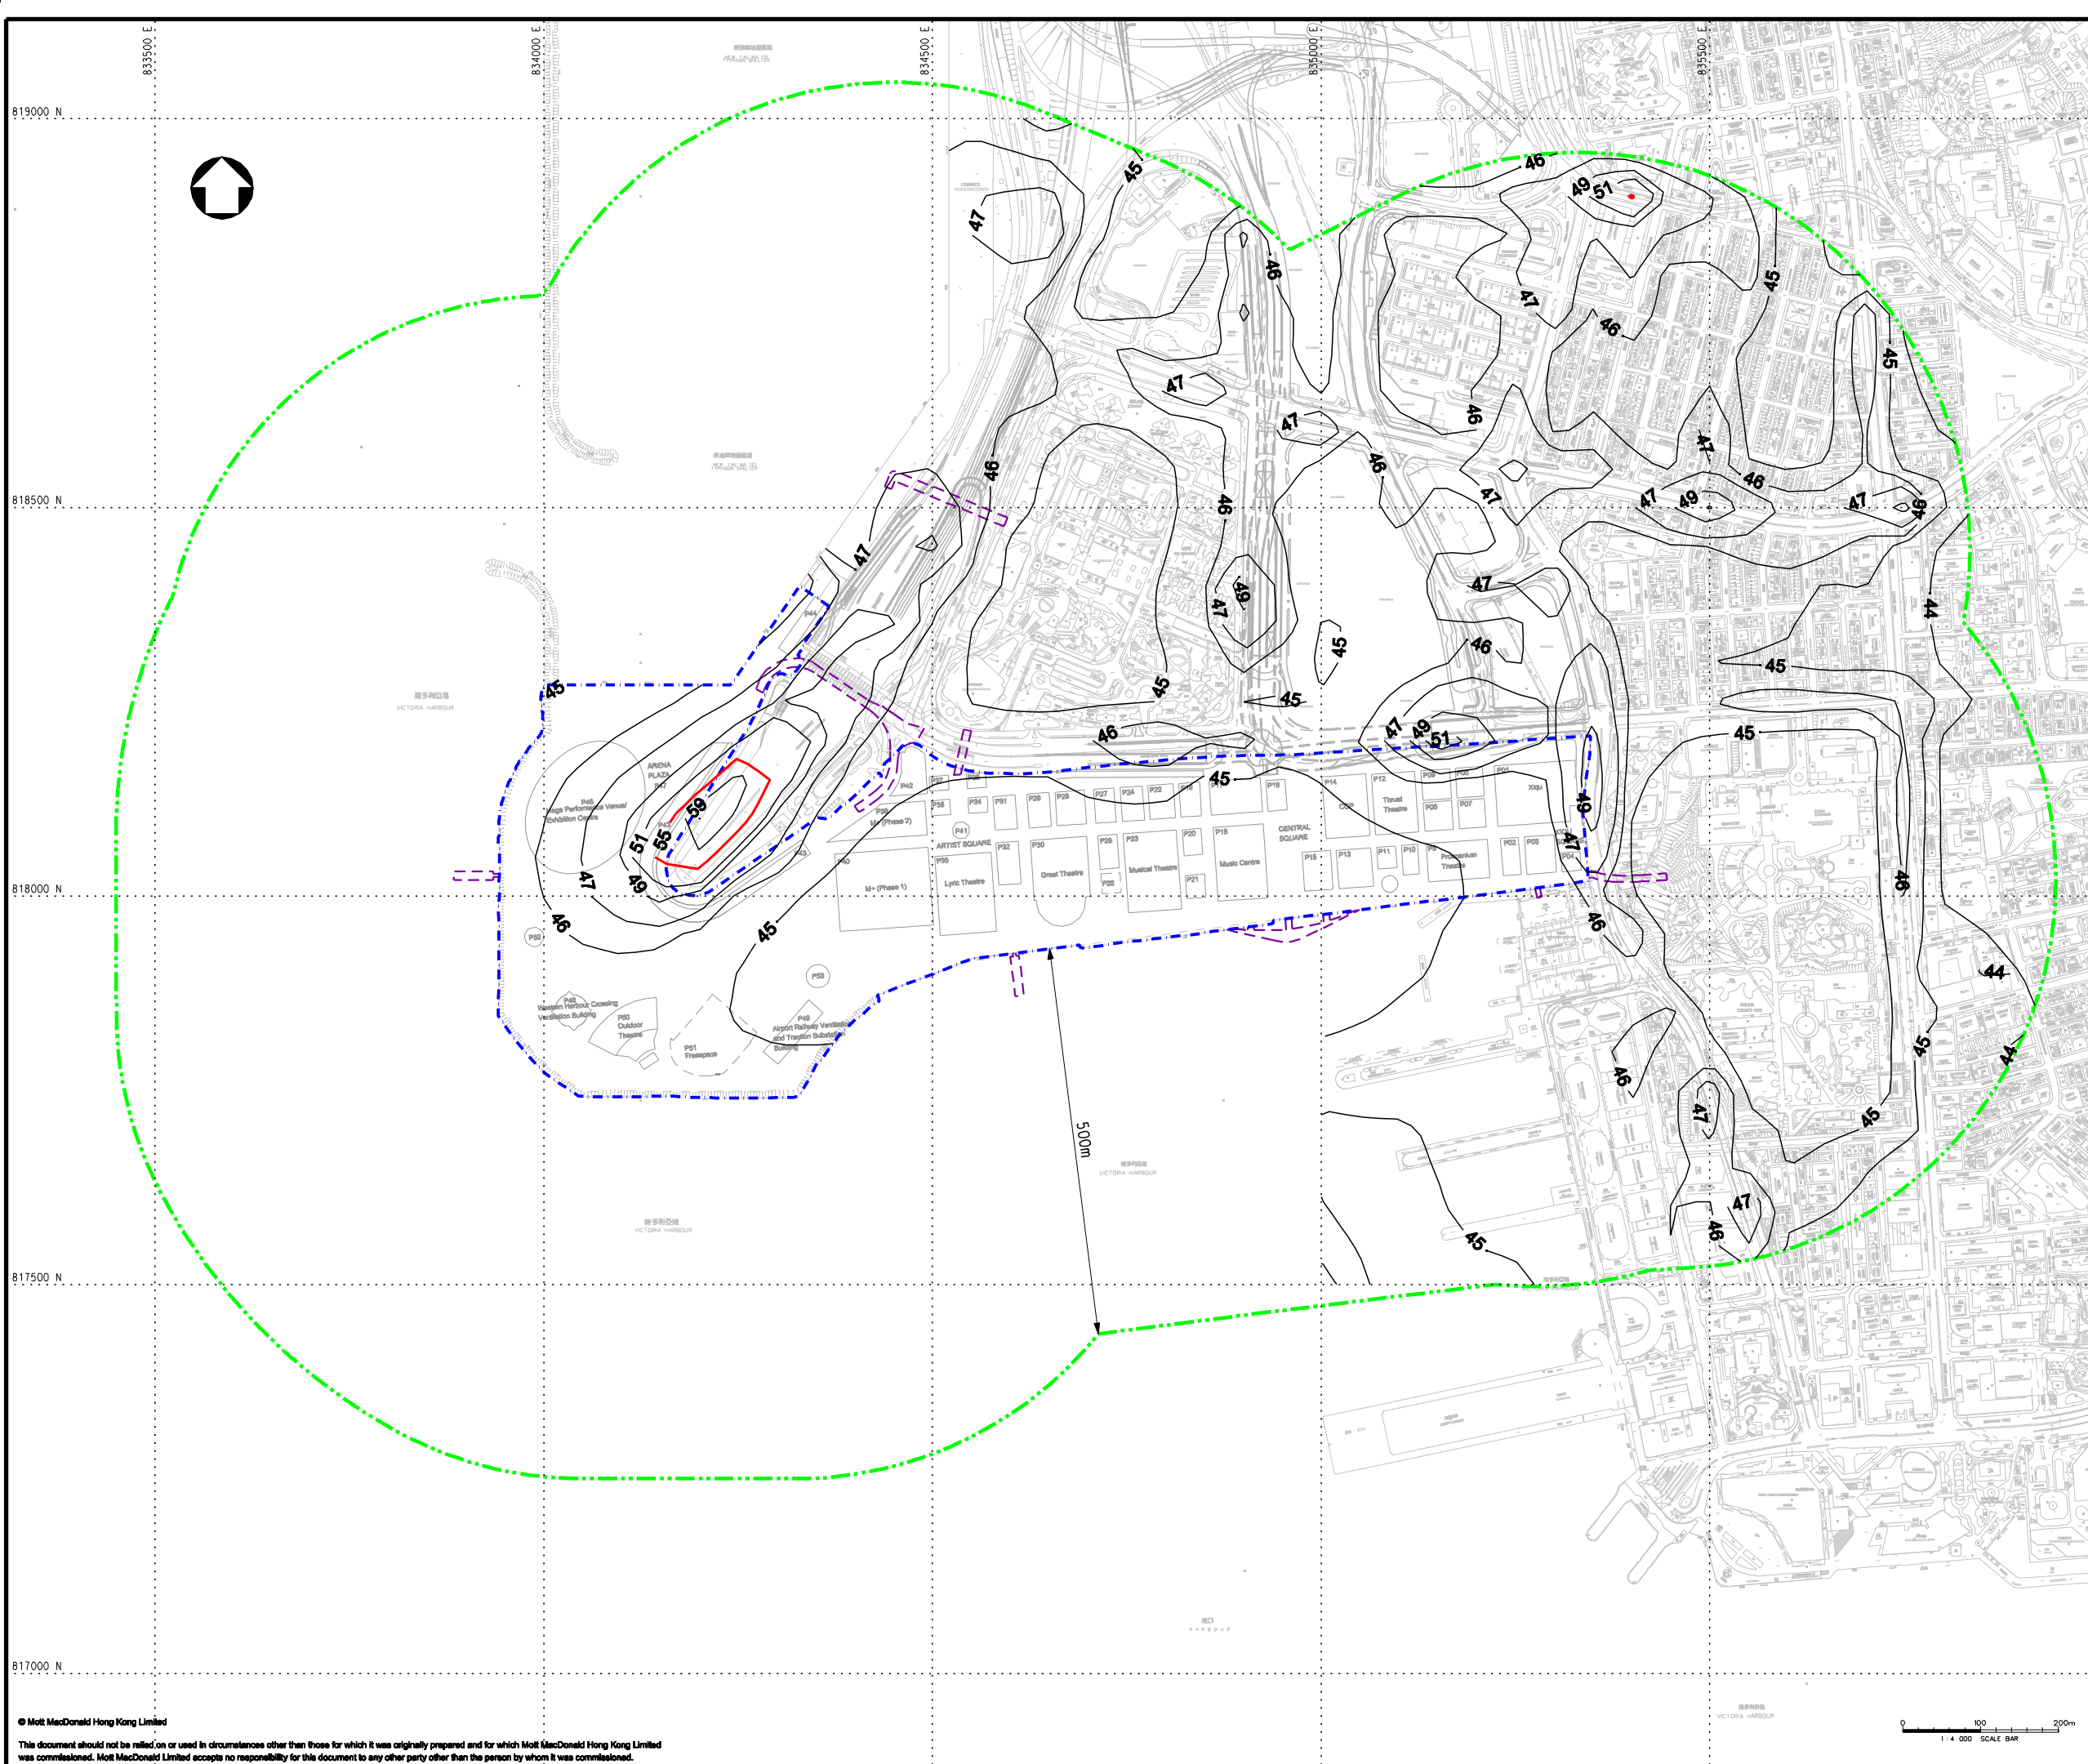

**KEY PLAN**

- LEGEND:**
- PROJECT BOUNDARY
  - EXTERNAL CONNECTIONS (INDICATIVE SUBJECT TO FUTURE DESIGN & ARRANGEMENT)
  - ASSESSMENT AREA
  - AQO CRITERIA (55µg/m<sup>3</sup>)

**REMARK:**  
CONTOURS FOR WORST CASE YEAR 2015

P4	JUL 13	SZ	GENERAL REVISION	MCD	AFK
P3	MAY 13	MING	GENERAL REVISION	MCD	AFK
P2	APR 13	MING	GENERAL REVISION	MCD	AFK
P1	JAN 13	MING	FIRST ISSUE	HC	AFK
Rev	Date	Drawn	Description	Ch'kd	App'd

**Client**  
**WEST KOWLOON CULTURAL DISTRICT AUTHORITY**

20/F Two Landmark East  
100 How Ming Street  
Kowloon, Kowloon  
Hong Kong  
T +852 2828 5757  
F +852 2827 1823  
www.mottmac.com.hk

**Project**  
**PROJECT CONSULTANCY STUDY FOR WEST KOWLOON CULTURAL DISTRICT DEVELOPMENT PLAN**

**Title**  
**CUMULATIVE RESULTS - CONTOUR OF ANNUAL RSP CONCENTRATION (µg/m<sup>3</sup>) AT 1.5m ABOVE GROUND DURING OPERATIONAL PHASE FOR SCENARIO 2 THROUGH PORTAL**

Designed	HC	Eng check	MCD
Drawn	MING	Coordination	EC
Dwg check	HC	Approved	AFK
Scale at A1	Status	Rev	
1:4000	PRE	P4	

Drawing Number **FIGURE 3.52**





**KEY PLAN**

- LEGEND:**
- PROJECT BOUNDARY
  - EXTERNAL CONNECTIONS (INDICATIVE SUBJECT TO FUTURE DESIGN & ARRANGEMENT)
  - ASSESSMENT AREA
  - AQO CRITERIA (55µg/m³)

**REMARK:**  
CONTOURS FOR WORST CASE YEAR 2015

Rev	Date	Drawn	Description	Ch'kd	App'd
P4	JUL 13	SZ	GENERAL REVISION	MCD	AFK
P3	MAY 13	MING	GENERAL REVISION	MCD	AFK
P2	APR 13	MING	GENERAL REVISION	MCD	AFK
P1	JAN 13	MING	FIRST ISSUE	HC	AFK

**Client**  
**WEST KOWLOON CULTURAL DISTRICT AUTHORITY**

20/F Two Landmark East  
100 How Ming Street  
Kowloon, Kowloon  
Hong Kong  
T +852 2828 5757  
F +852 2827 1823  
www.mottmac.com.hk


**Project**  
**PROJECT CONSULTANCY STUDY FOR WEST KOWLOON CULTURAL DISTRICT DEVELOPMENT PLAN**

**Title**  
**CUMULATIVE RESULTS - CONTOUR OF ANNUAL RSP CONCENTRATION (µg/m³) AT 1.5m ABOVE GROUND DURING OPERATIONAL PHASE FOR SCENARIO 3 THROUGH PORTAL**

Designed	HC	Eng check	MCD
Drawn	MING	Coordination	EC
Dwg check	HC	Approved	AFK
Scale at A1	Status	Rev	
1:4000	PRE	P4	

Drawing Number **FIGURE 3.53**



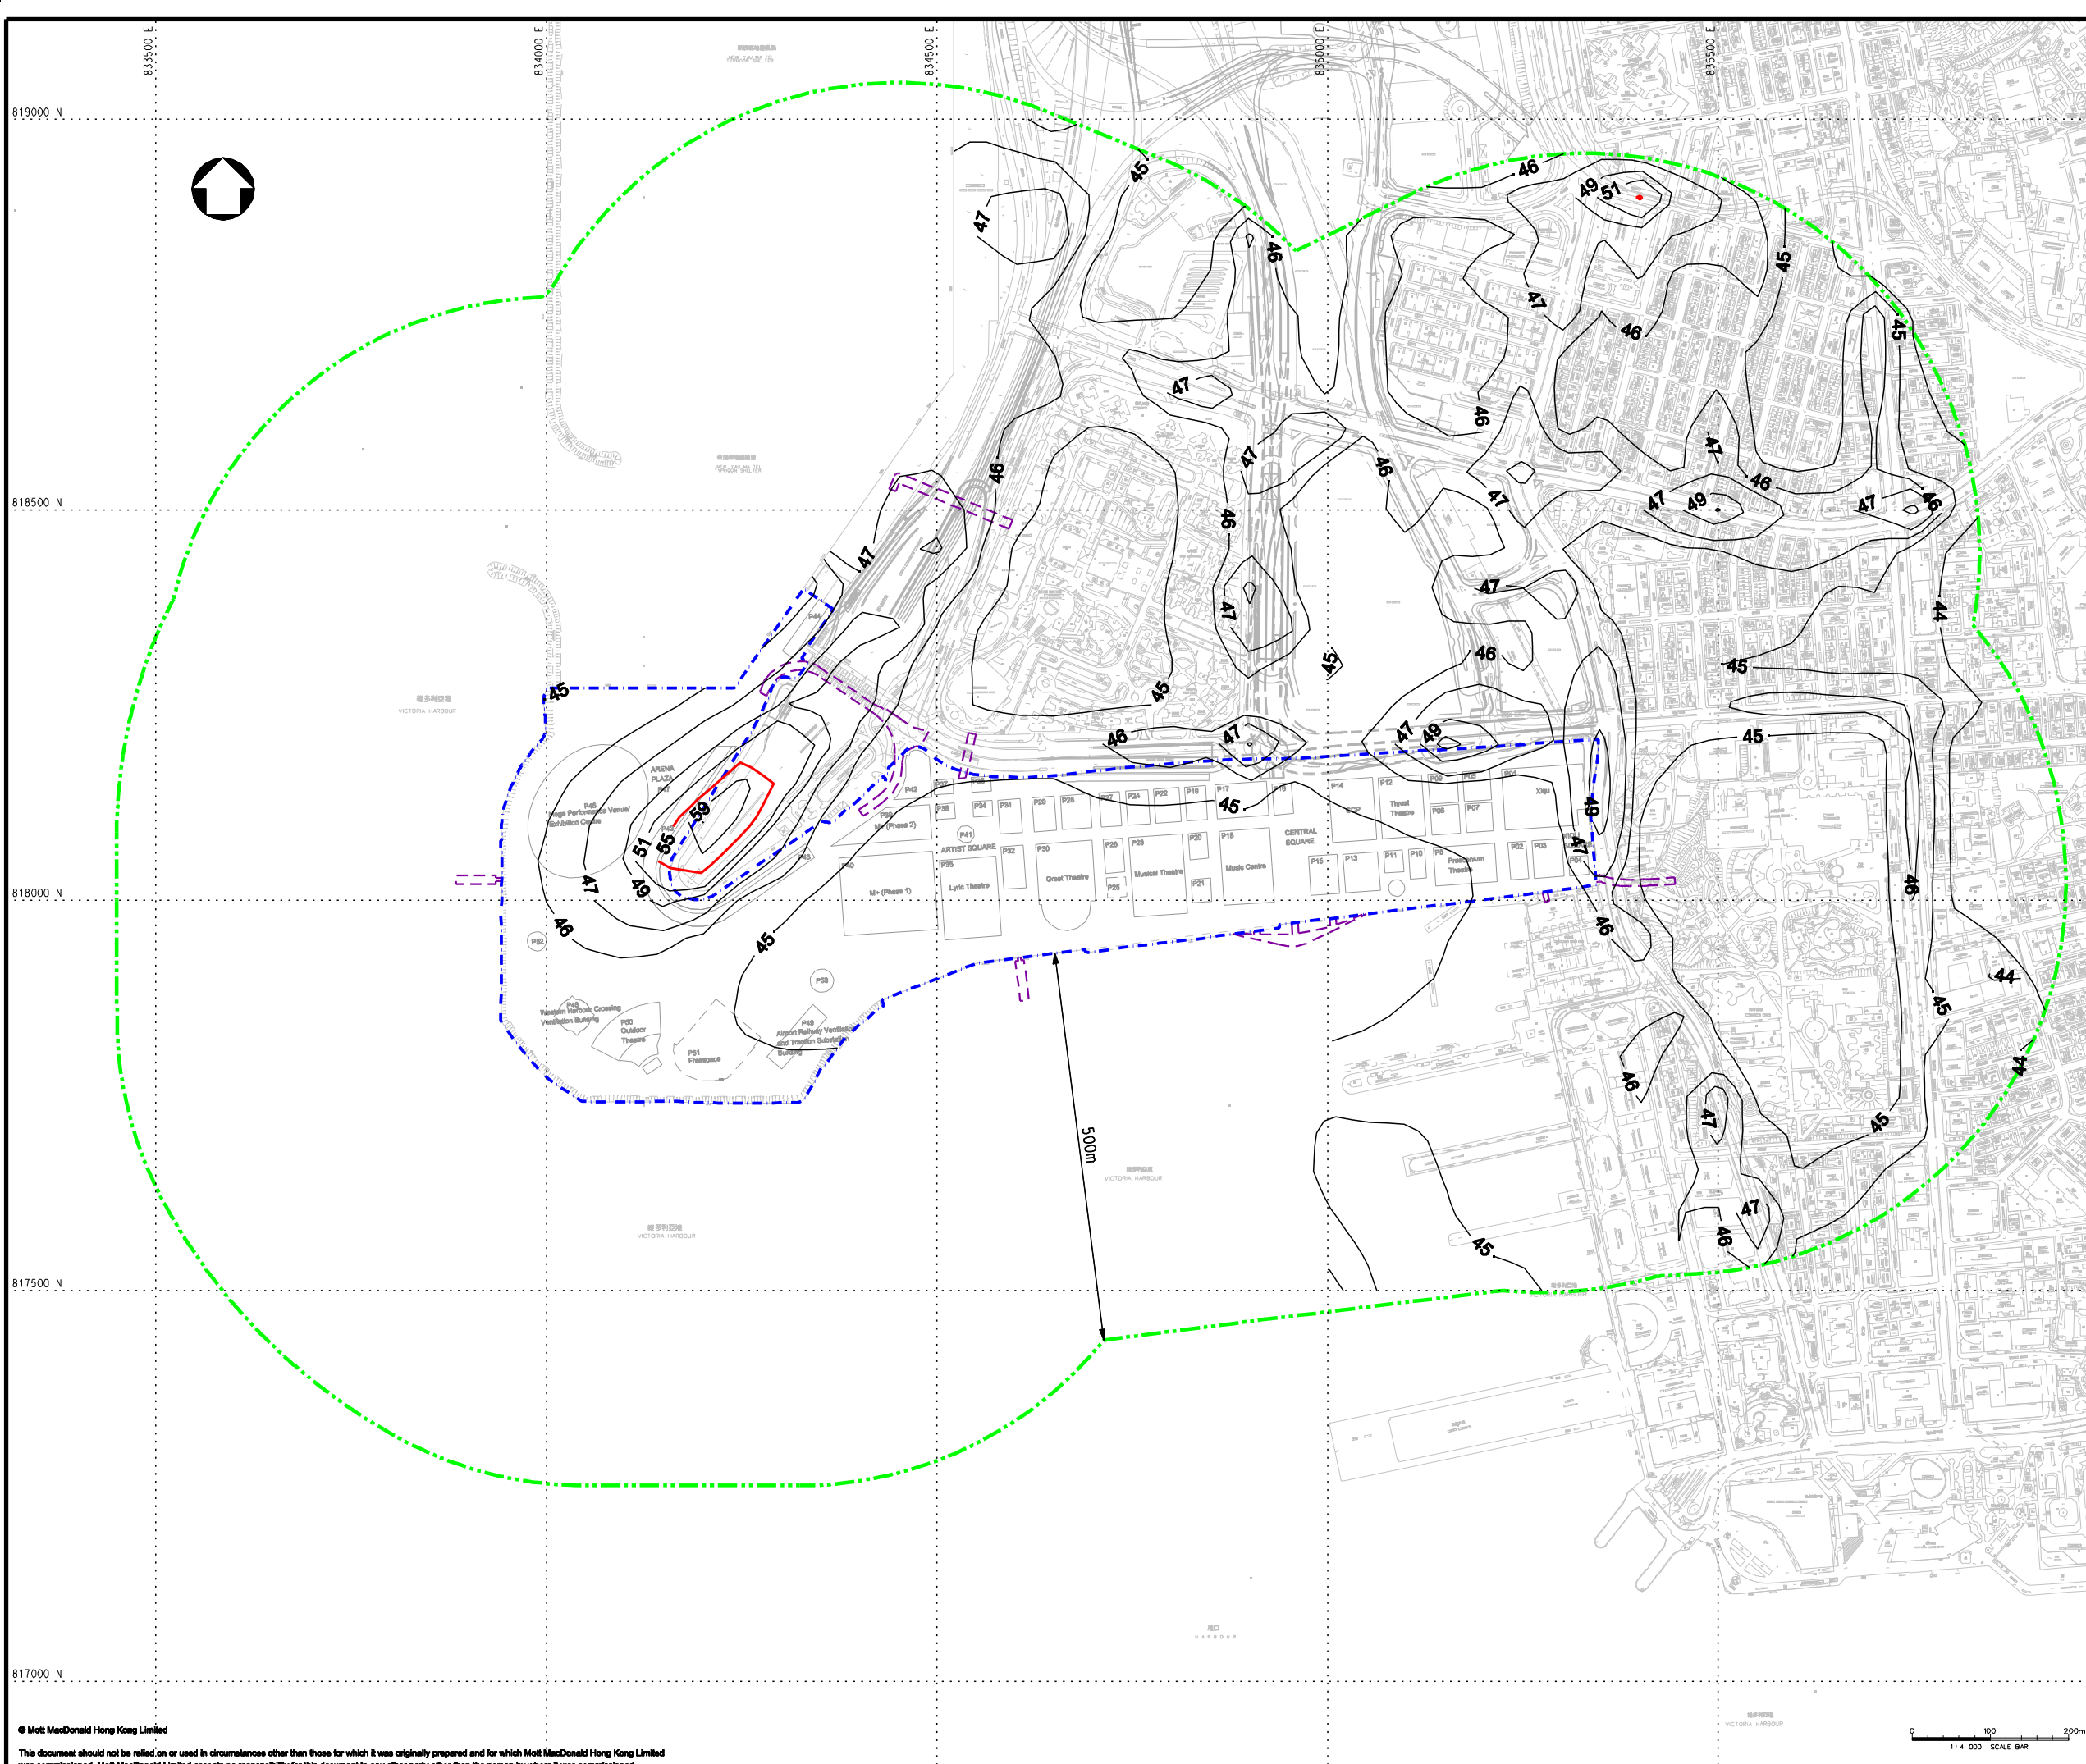

**KEY PLAN**

- LEGEND:**
- PROJECT BOUNDARY
  - EXTERNAL CONNECTIONS (INDICATIVE SUBJECT TO FUTURE DESIGN & ARRANGEMENT)
  - ASSESSMENT AREA
  - AQO CRITERIA (55µg/m³)

**REMARK:**  
CONTOURS FOR WORST CASE YEAR 2015

Rev	Date	Drawn	Description	Ch'kd	App'd
P4	JUL 13	SZ	GENERAL REVISION	MCD	AFK
P3	MAY 13	MING	GENERAL REVISION	MCD	AFK
P2	APR 13	MING	GENERAL REVISION	MCD	AFK
P1	JAN 13	MING	FIRST ISSUE	HC	AFK

**Client**  
**WEST KOWLOON CULTURAL DISTRICT AUTHORITY**

20/F Two Landmark East  
100 How Ming Street  
Kowloon, Kowloon  
Hong Kong  
T +852 2828 5757  
F +852 2827 1823  
www.mottmac.com.hk



**Project**  
**PROJECT CONSULTANCY STUDY FOR WEST KOWLOON CULTURAL DISTRICT DEVELOPMENT PLAN**

**Title**  
**CUMULATIVE RESULTS - CONTOUR OF ANNUAL RSP CONCENTRATION (µg/m³) AT 1.5m ABOVE GROUND DURING OPERATIONAL PHASE FOR SCENARIO 4 THROUGH PORTAL**

Designed	HC	Eng check	MCD
Drawn	MING	Coordination	EC
Dwg check	HC	Approved	AFK
Scale at A1	Status	Rev	
<b>1:4000</b>	<b>PRE</b>	<b>P4</b>	

**Drawing Number**  
**FIGURE 3.54**



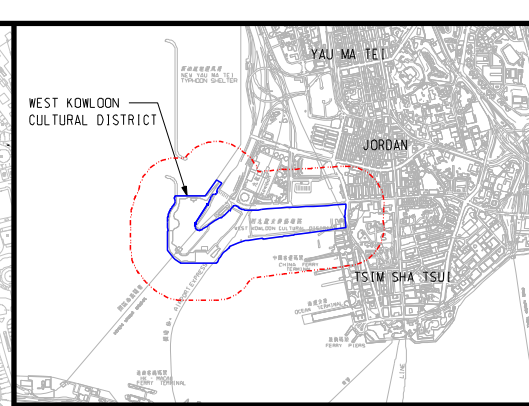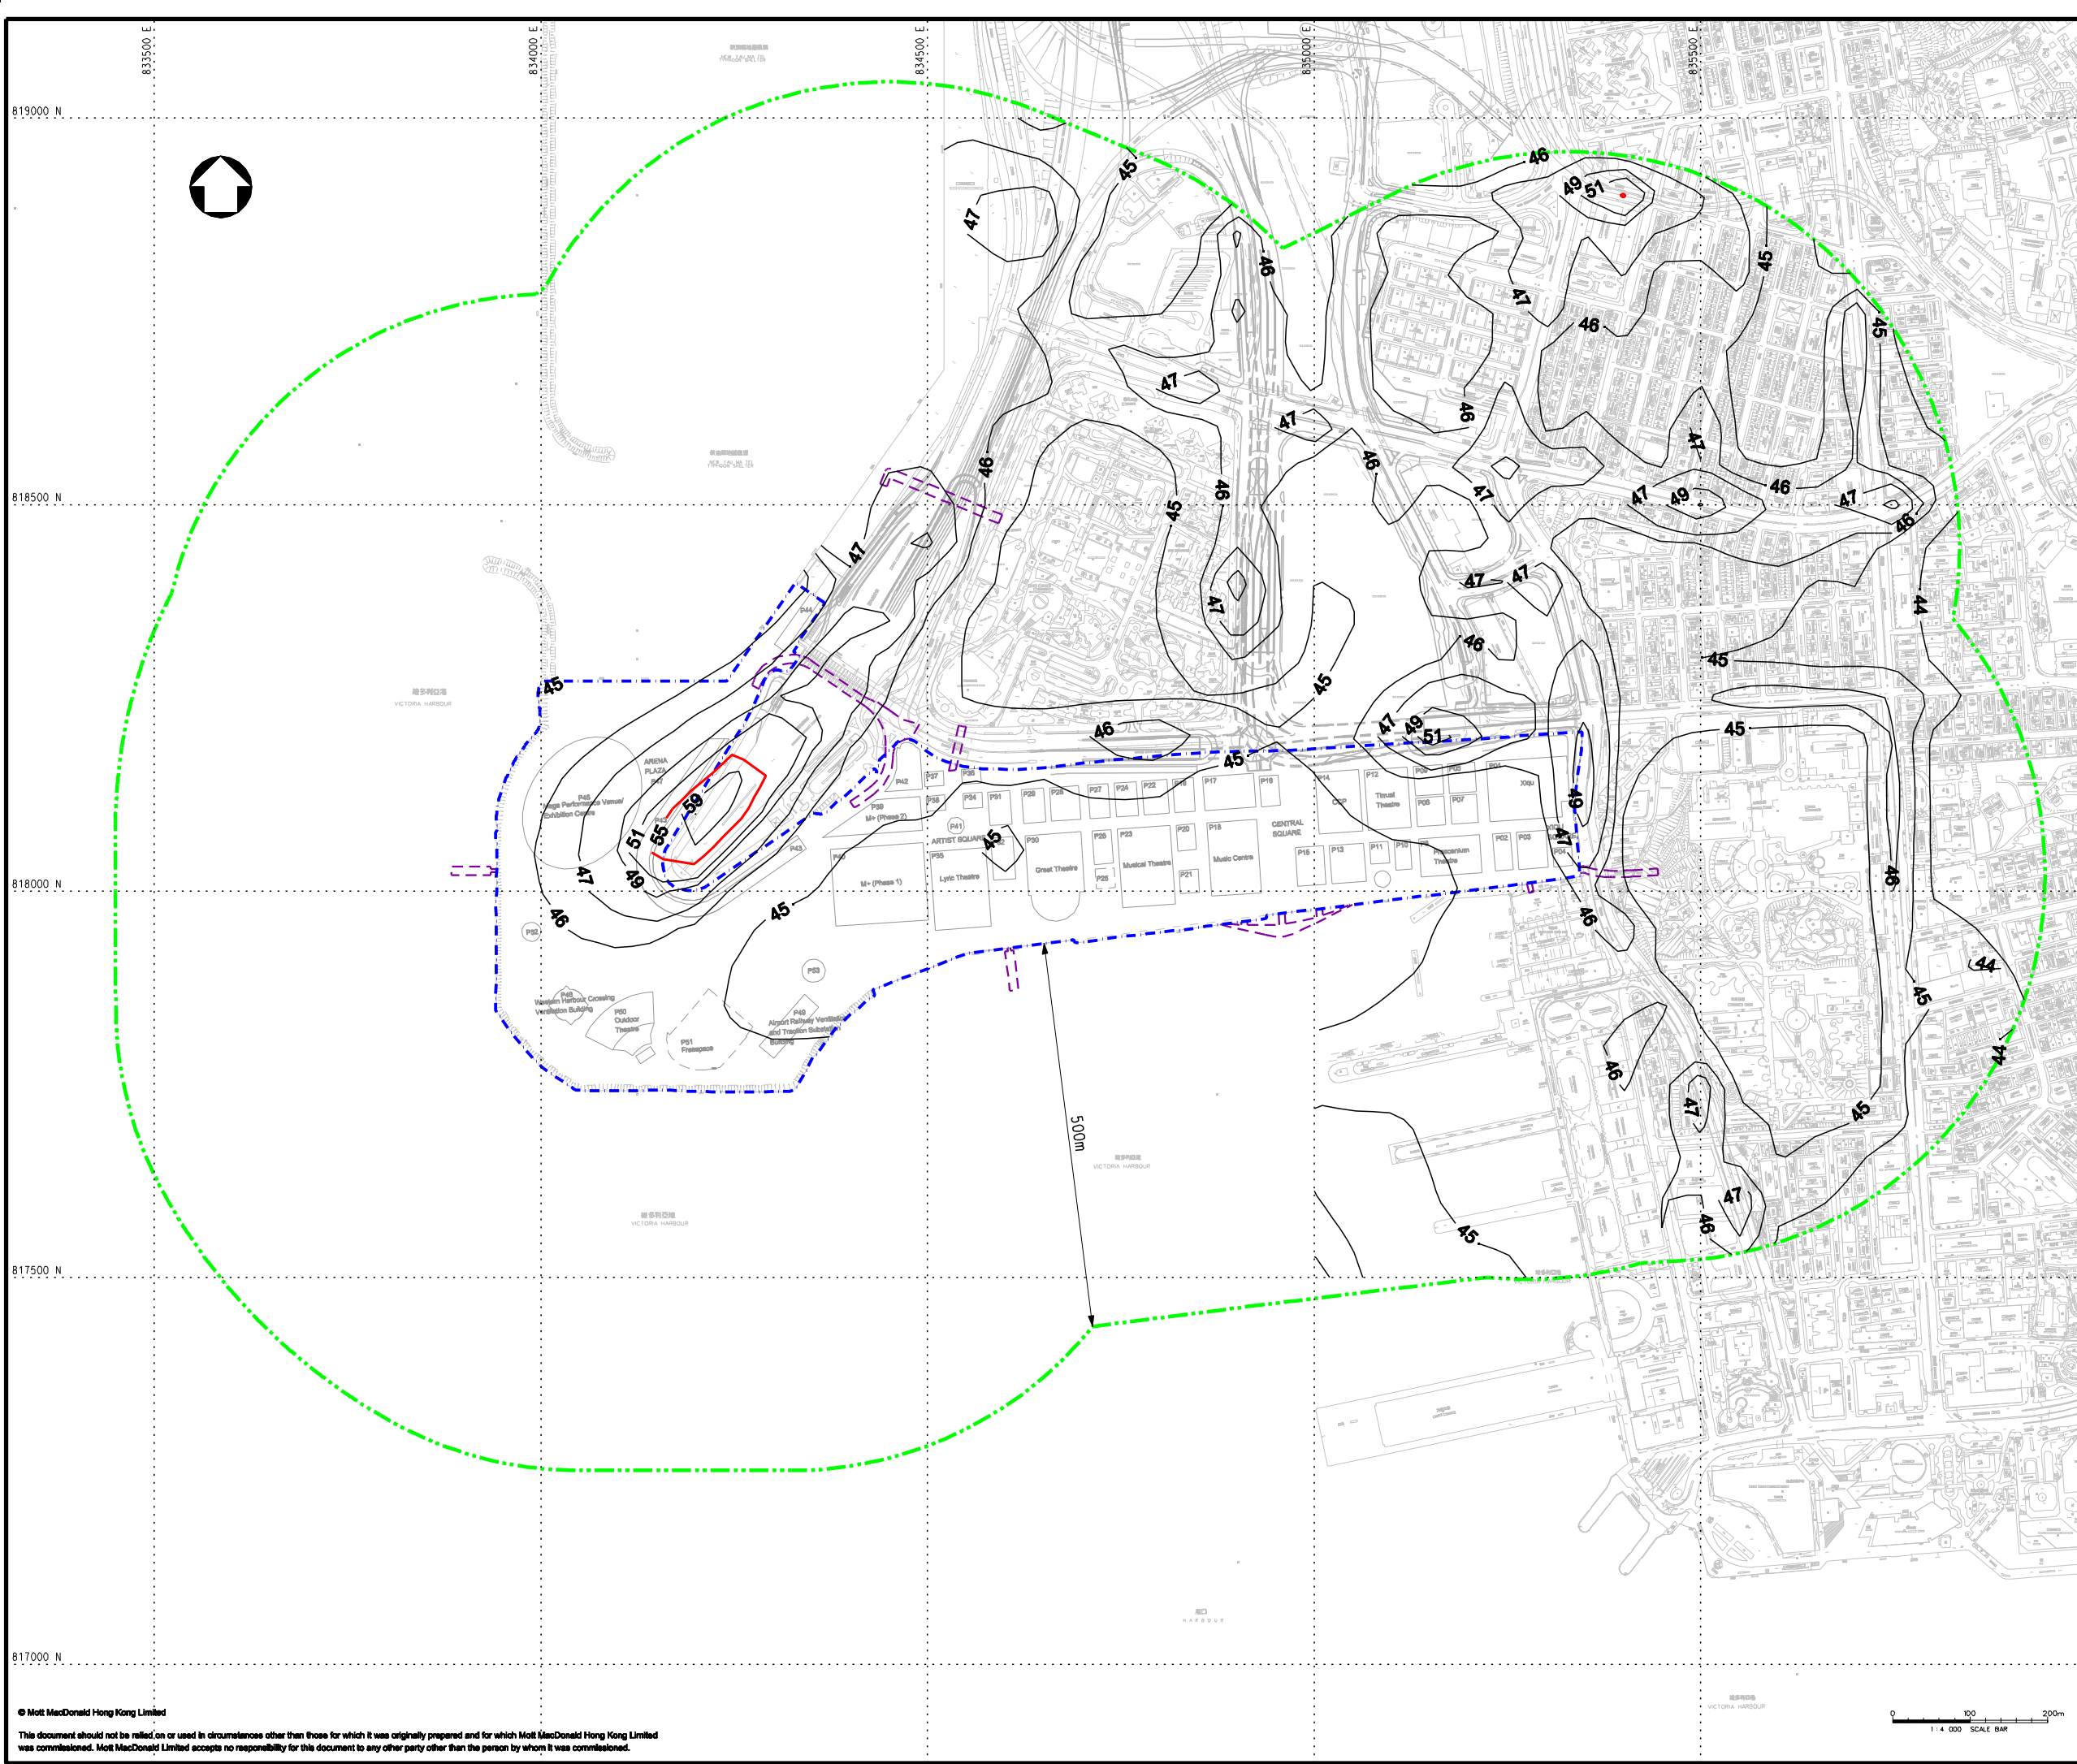

**KEY PLAN**

- LEGEND:**
- PROJECT BOUNDARY
  - EXTERNAL CONNECTIONS (INDICATIVE SUBJECT TO FUTURE DESIGN & ARRANGEMENT)
  - ASSESSMENT AREA
  - AQO CRITERIA (55µg/m<sup>3</sup>)

**REMARK:**  
CONTOURS FOR WORST CASE YEAR 2015

P4	JUL 13	SZ	GENERAL REVISION	MCD	AFK
P3	MAY 13	MING	GENERAL REVISION	MCD	AFK
P2	APR 13	MING	GENERAL REVISION	MCD	AFK
P1	JAN 13	MING	FIRST ISSUE	HC	AFK
Rev	Date	Drawn	Description	Ch'kd	App'd

**Client**  
**WEST KOWLOON CULTURAL DISTRICT AUTHORITY**

20/F Two Landmark East  
100 How Ming Street  
Kowloon, Kowloon  
Hong Kong  
T +852 2828 5757  
F +852 2827 1823  
www.mottmac.com.hk



**Project**  
**PROJECT CONSULTANCY STUDY FOR WEST KOWLOON CULTURAL DISTRICT DEVELOPMENT PLAN**

**Title**  
**CUMULATIVE RESULTS - CONTOUR OF ANNUAL RSP CONCENTRATION (µg/m<sup>3</sup>) AT 1.5m ABOVE GROUND DURING OPERATIONAL PHASE FOR SCENARIO 1 THROUGH STACK**

Designed	HC	Eng check	MCD
Drawn	MING	Coordination	EC
Dwg check	HC	Approved	AFK
Scale at A1	Status	Rev	
1:4000	PRE	P4	

Drawing Number **FIGURE 3.55**



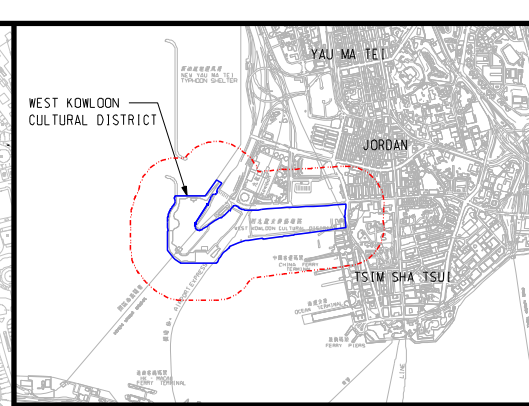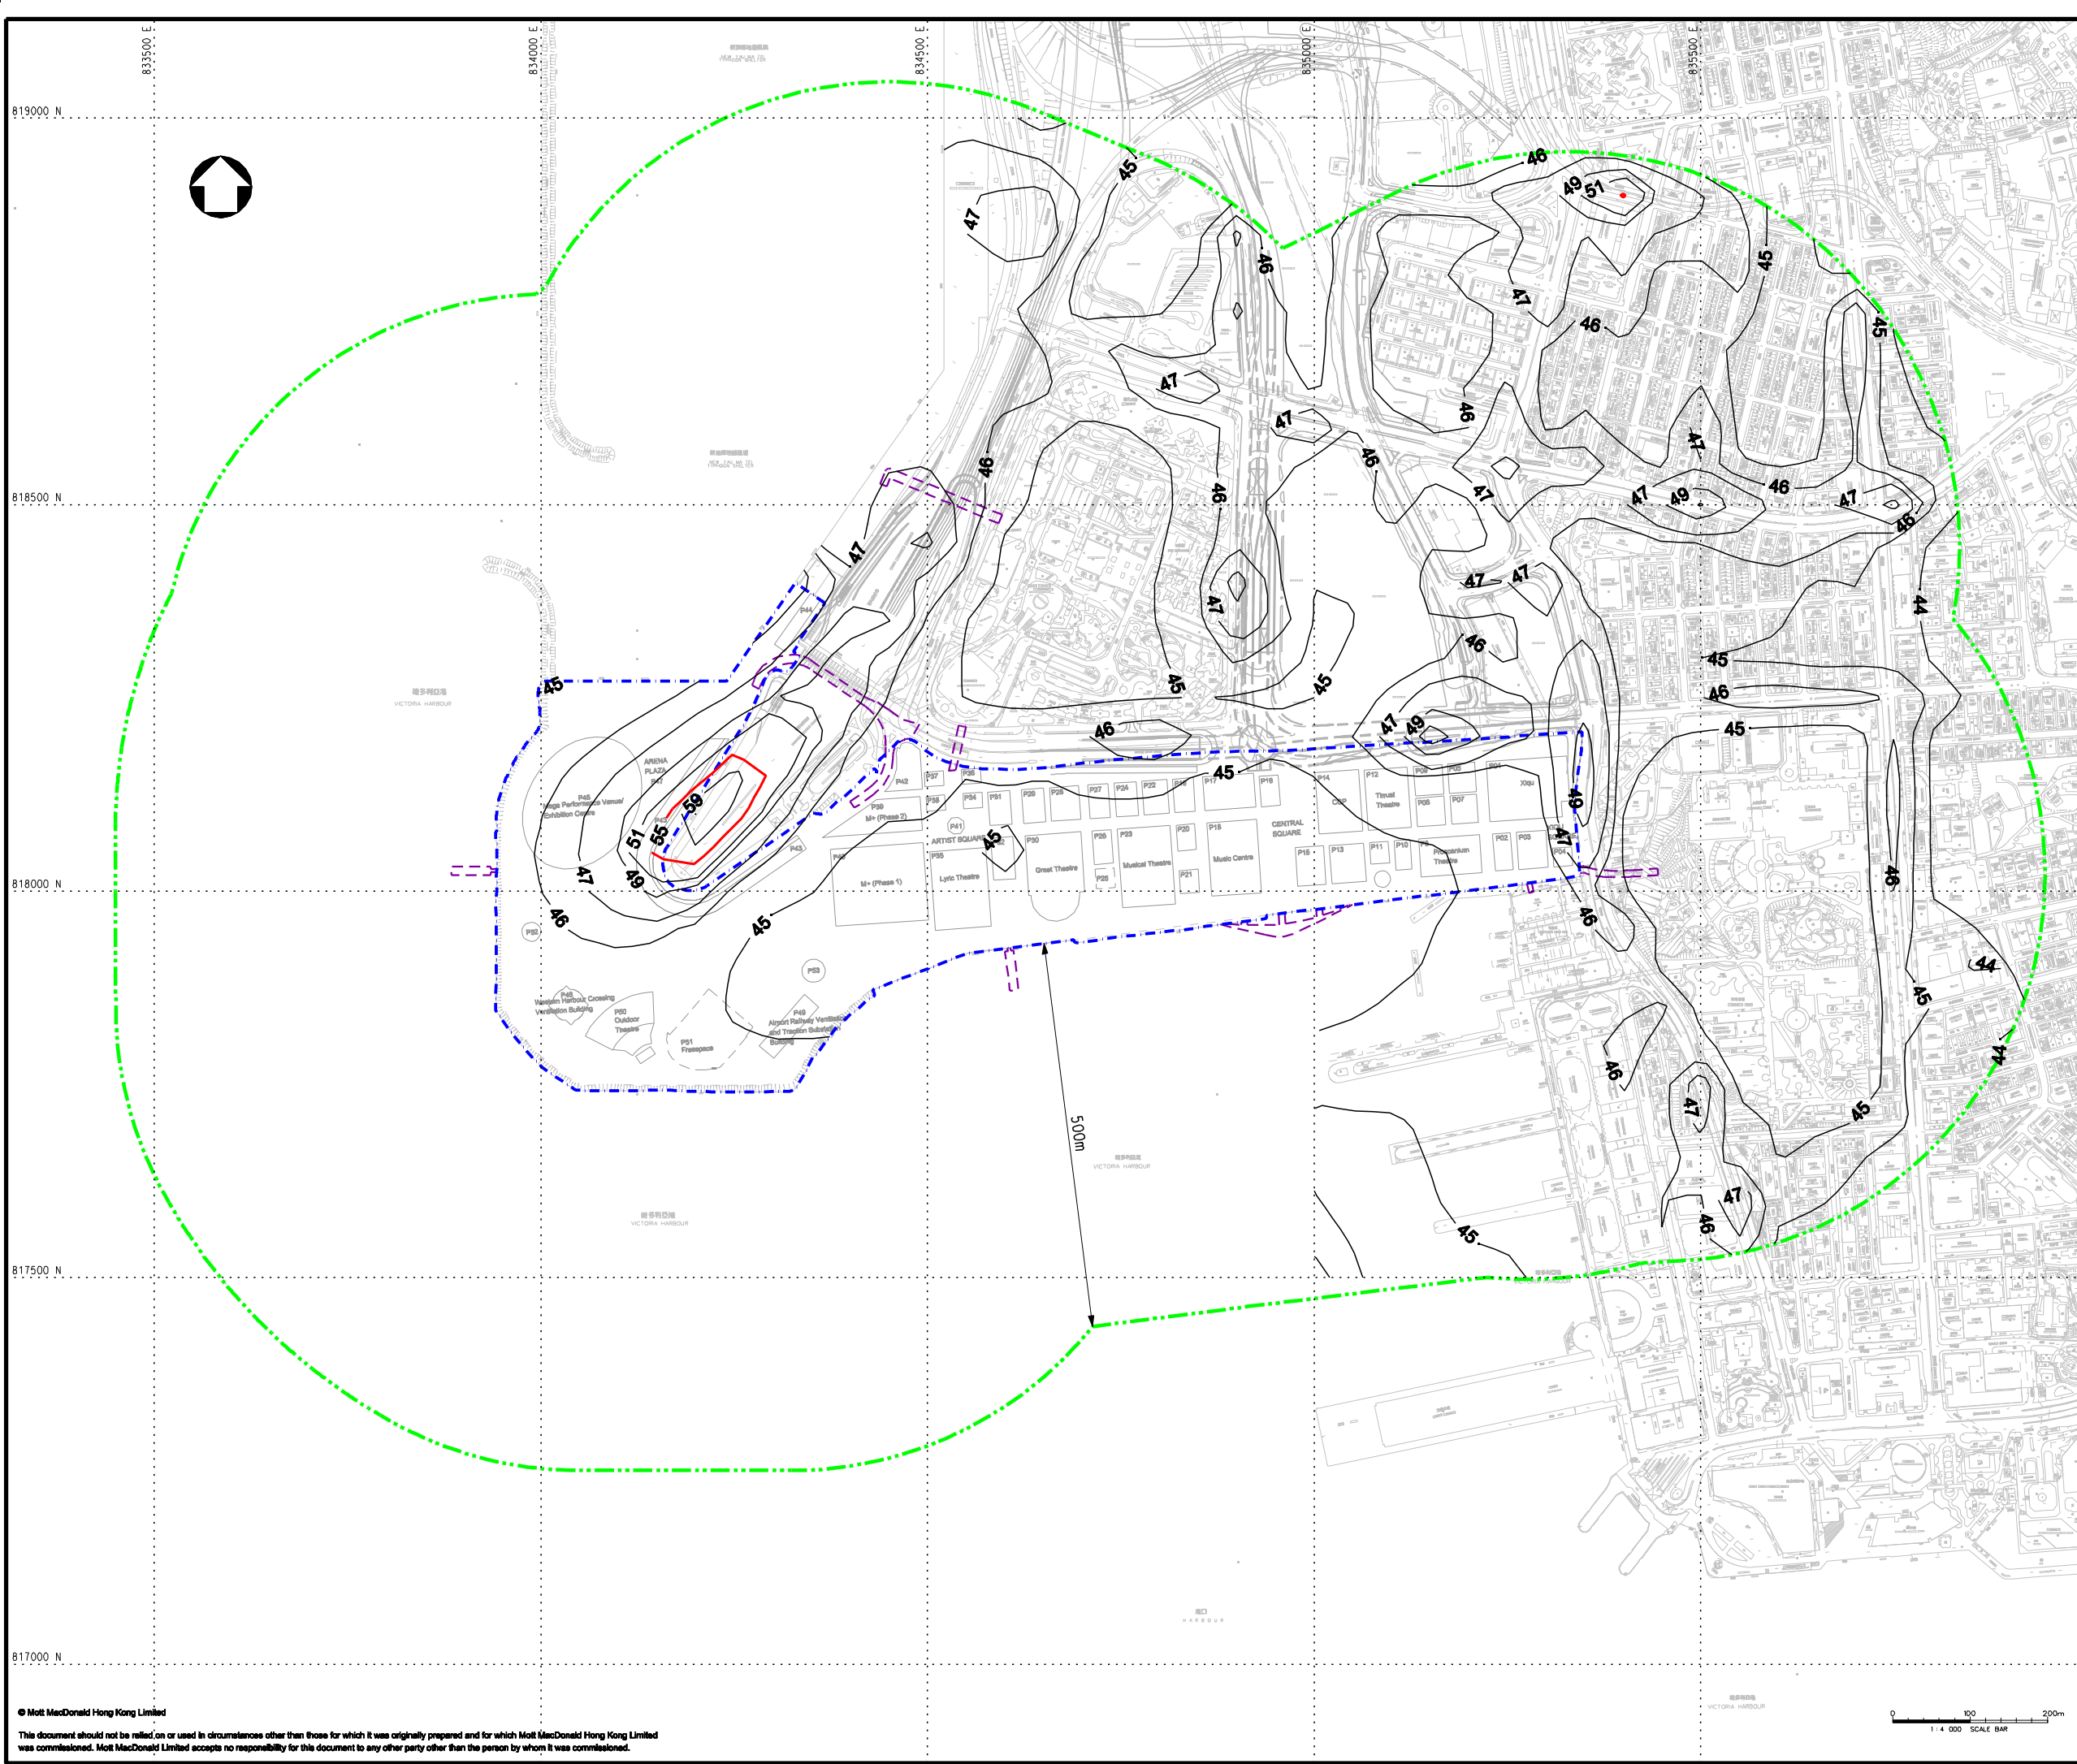

**KEY PLAN**

- LEGEND:**
- PROJECT BOUNDARY
  - EXTERNAL CONNECTIONS (INDICATIVE SUBJECT TO FUTURE DESIGN & ARRANGEMENT)
  - ASSESSMENT AREA
  - AQO CRITERIA (55µg/m<sup>3</sup>)

**REMARK:**  
CONTOURS FOR WORST CASE YEAR 2015

Rev	Date	Drawn	Description	Ch'kd	App'd
P4	JUL 13	SZ	GENERAL REVISION	MCD	AFK
P3	MAY 13	MING	GENERAL REVISION	MCD	AFK
P2	APR 13	MING	GENERAL REVISION	MCD	AFK
P1	JAN 13	MING	FIRST ISSUE	HC	AFK

**Client**  
**WEST KOWLOON CULTURAL DISTRICT AUTHORITY**

20/F Two Landmark East  
100 How Ming Street  
Kowloon, Kowloon  
Hong Kong  
T +852 2828 5757  
F +852 2827 1823  
www.mottmac.com.hk


**Project**  
**PROJECT CONSULTANCY STUDY FOR WEST KOWLOON CULTURAL DISTRICT DEVELOPMENT PLAN**

**Title**  
**CUMULATIVE RESULTS - CONTOUR OF ANNUAL RSP CONCENTRATION (µg/m<sup>3</sup>) AT 1.5m ABOVE GROUND DURING OPERATIONAL PHASE FOR SCENARIO 2 THROUGH STACK**

Designed	HC	Eng check	MCD
Drawn	MING	Coordination	EC
Dwg check	HC	Approved	AFK
Scale at A1	Status	Rev	
1:4000	PRE	P4	

**Drawing Number**  
**FIGURE 3.56**



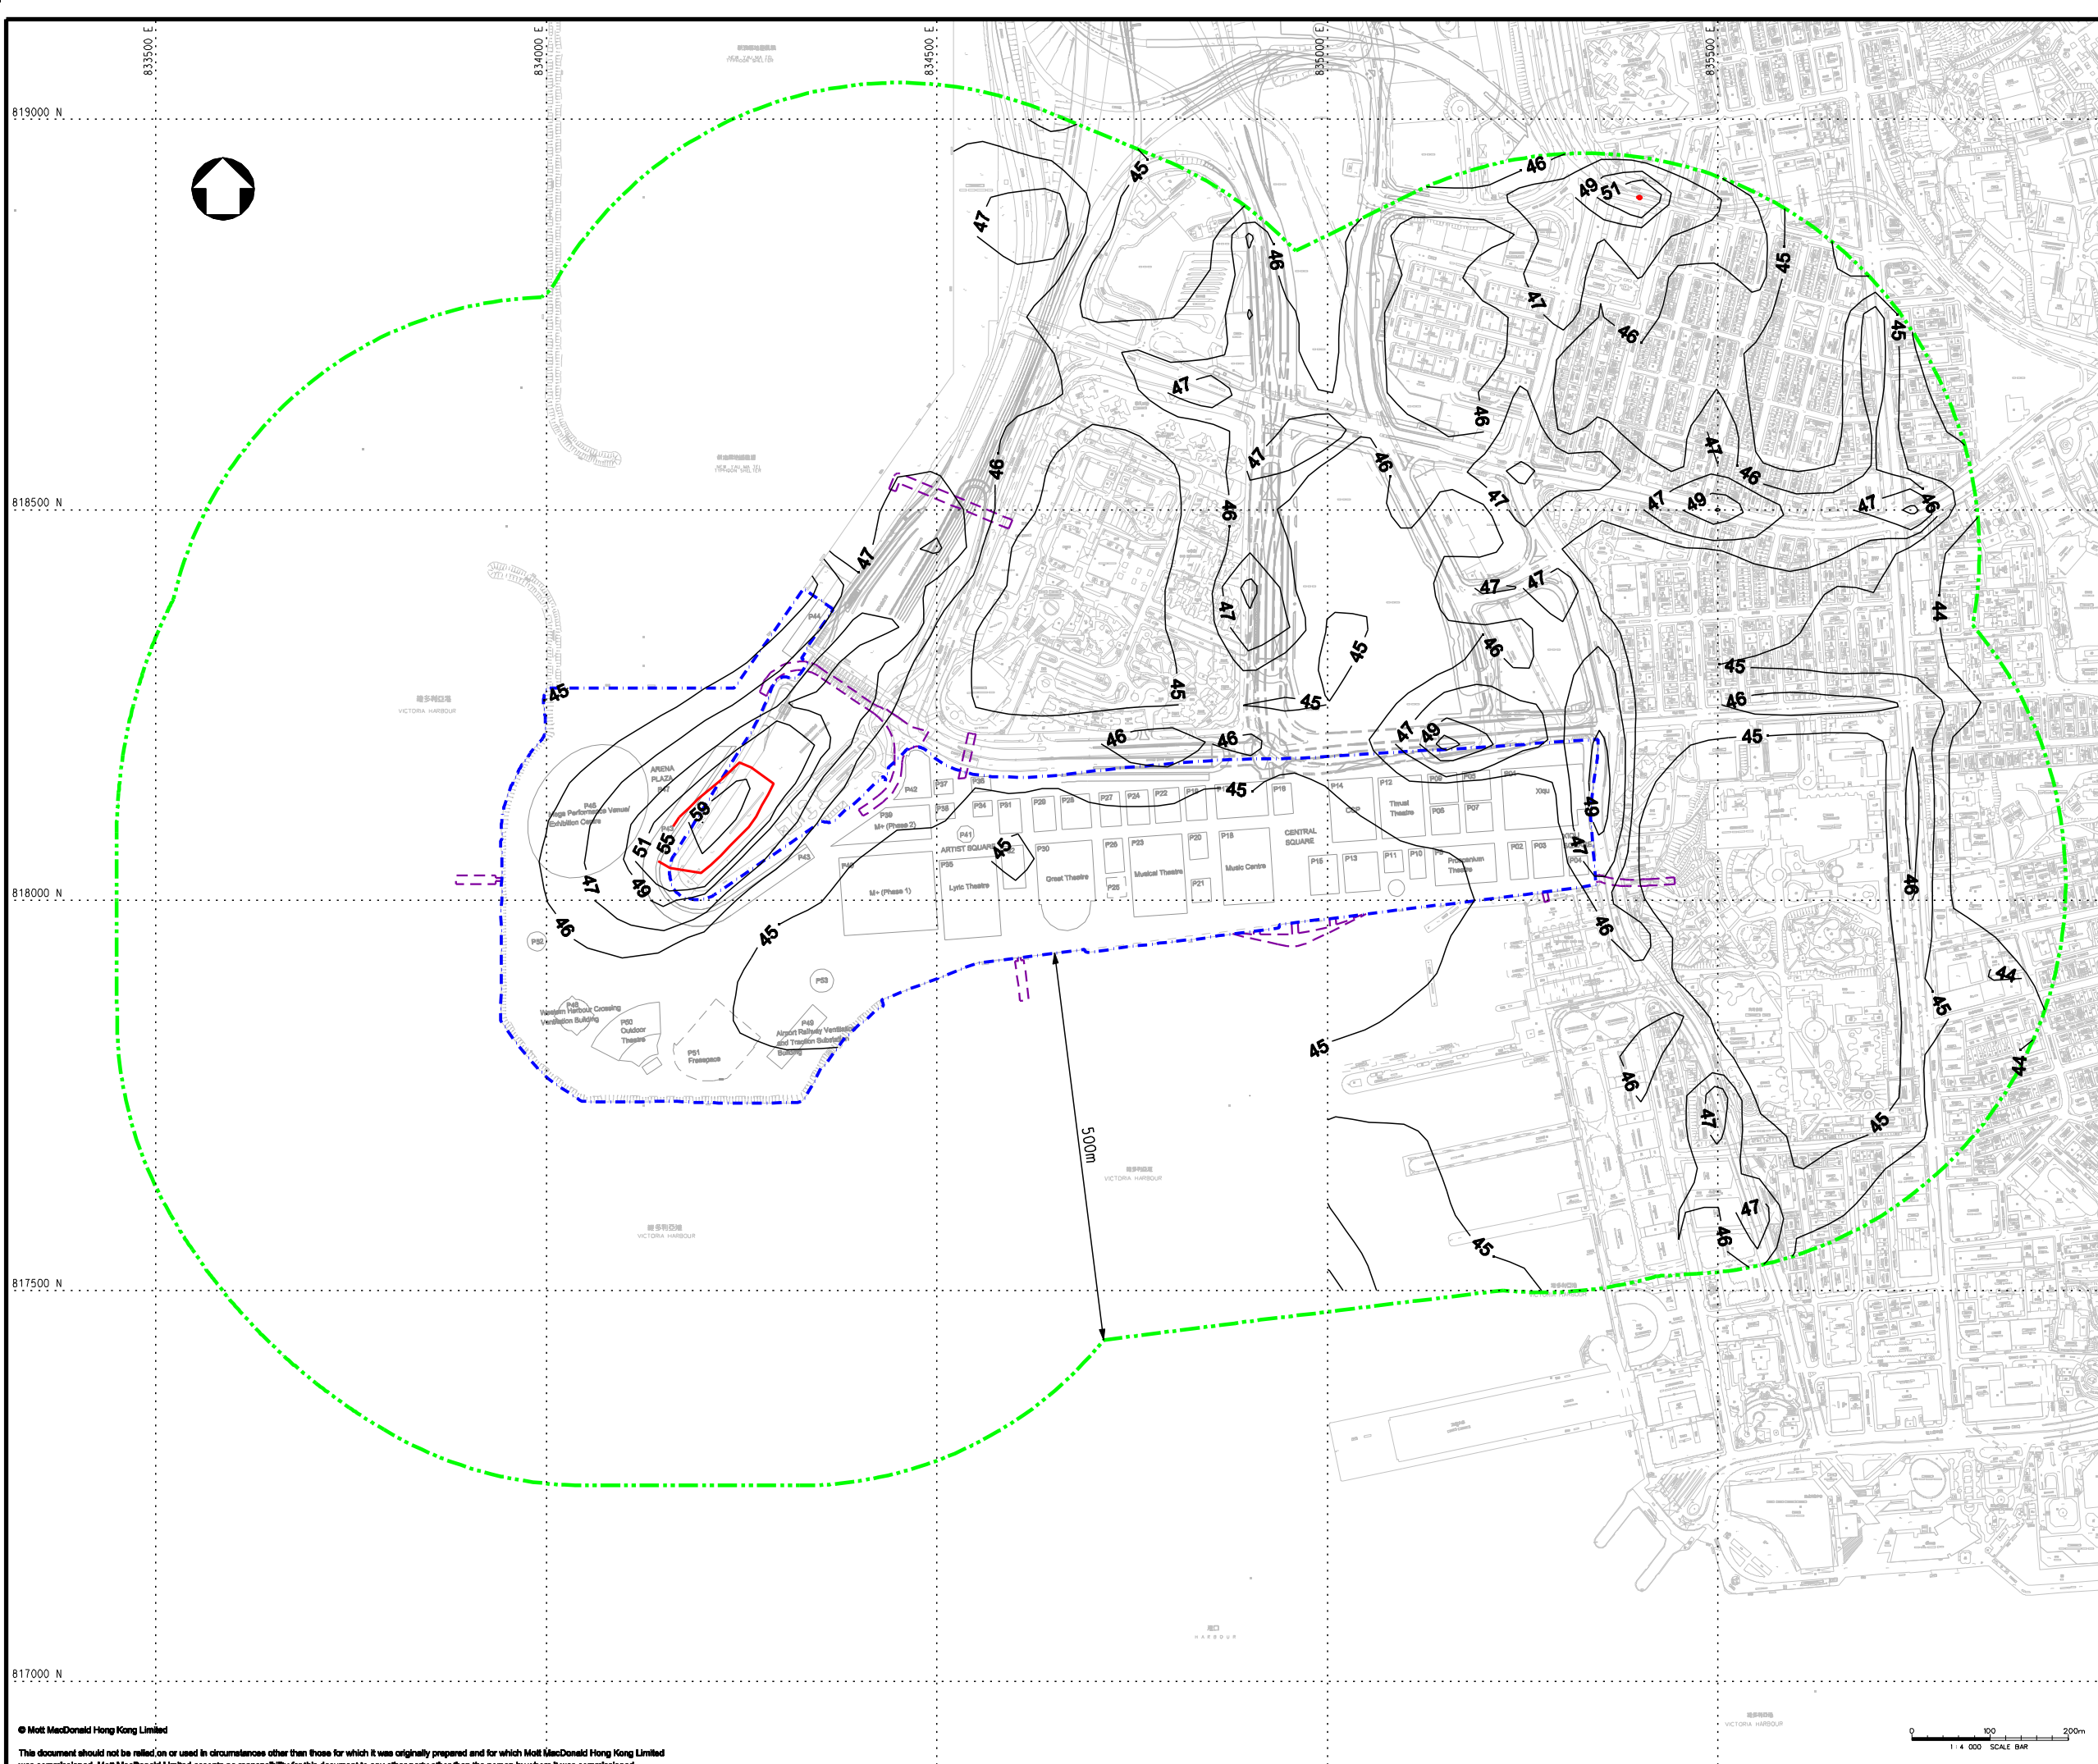

**KEY PLAN**

- LEGEND:**
- PROJECT BOUNDARY
  - EXTERNAL CONNECTIONS (INDICATIVE SUBJECT TO FUTURE DESIGN & ARRANGEMENT)
  - ASSESSMENT AREA
  - AQO CRITERIA (55µg/m<sup>3</sup>)

**REMARK:**  
CONTOURS FOR WORST CASE YEAR 2015

P4	JUL 13	SZ	GENERAL REVISION	MCD	AFK
P3	MAY 13	MING	GENERAL REVISION	MCD	AFK
P2	APR 13	MING	GENERAL REVISION	MCD	AFK
P1	JAN 13	MING	FIRST ISSUE	HC	AFK
Rev	Date	Drawn	Description	Ch'kd	App'd

**Client**  
**WEST KOWLOON CULTURAL DISTRICT AUTHORITY**

20/F Two Landmark East  
100 How Ming Street  
Kowloon, Kowloon  
Hong Kong  
T +852 2828 5757  
F +852 2827 1823  
www.mottmac.com.hk



**Project**  
**PROJECT CONSULTANCY STUDY FOR WEST KOWLOON CULTURAL DISTRICT DEVELOPMENT PLAN**

**Title**  
**CUMULATIVE RESULTS - CONTOUR OF ANNUAL RSP CONCENTRATION (µg/m<sup>3</sup>) AT 1.5m ABOVE GROUND DURING OPERATIONAL PHASE FOR SCENARIO 3 THROUGH STACK**

Designed	HC	Eng check	MCD
Drawn	MING	Coordination	EC
Dwg check	HC	Approved	AFK
Scale at A1	Status	Rev	
1:4000	PRE	P4	

Drawing Number **FIGURE 3.57**



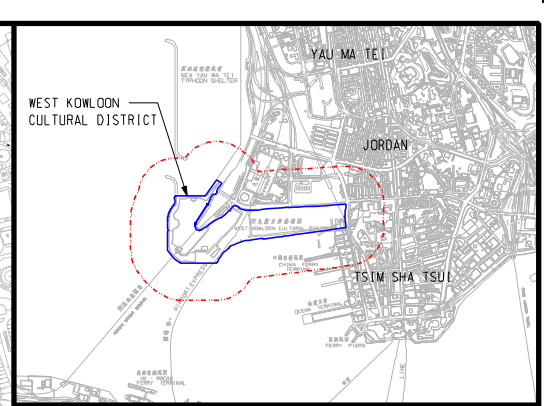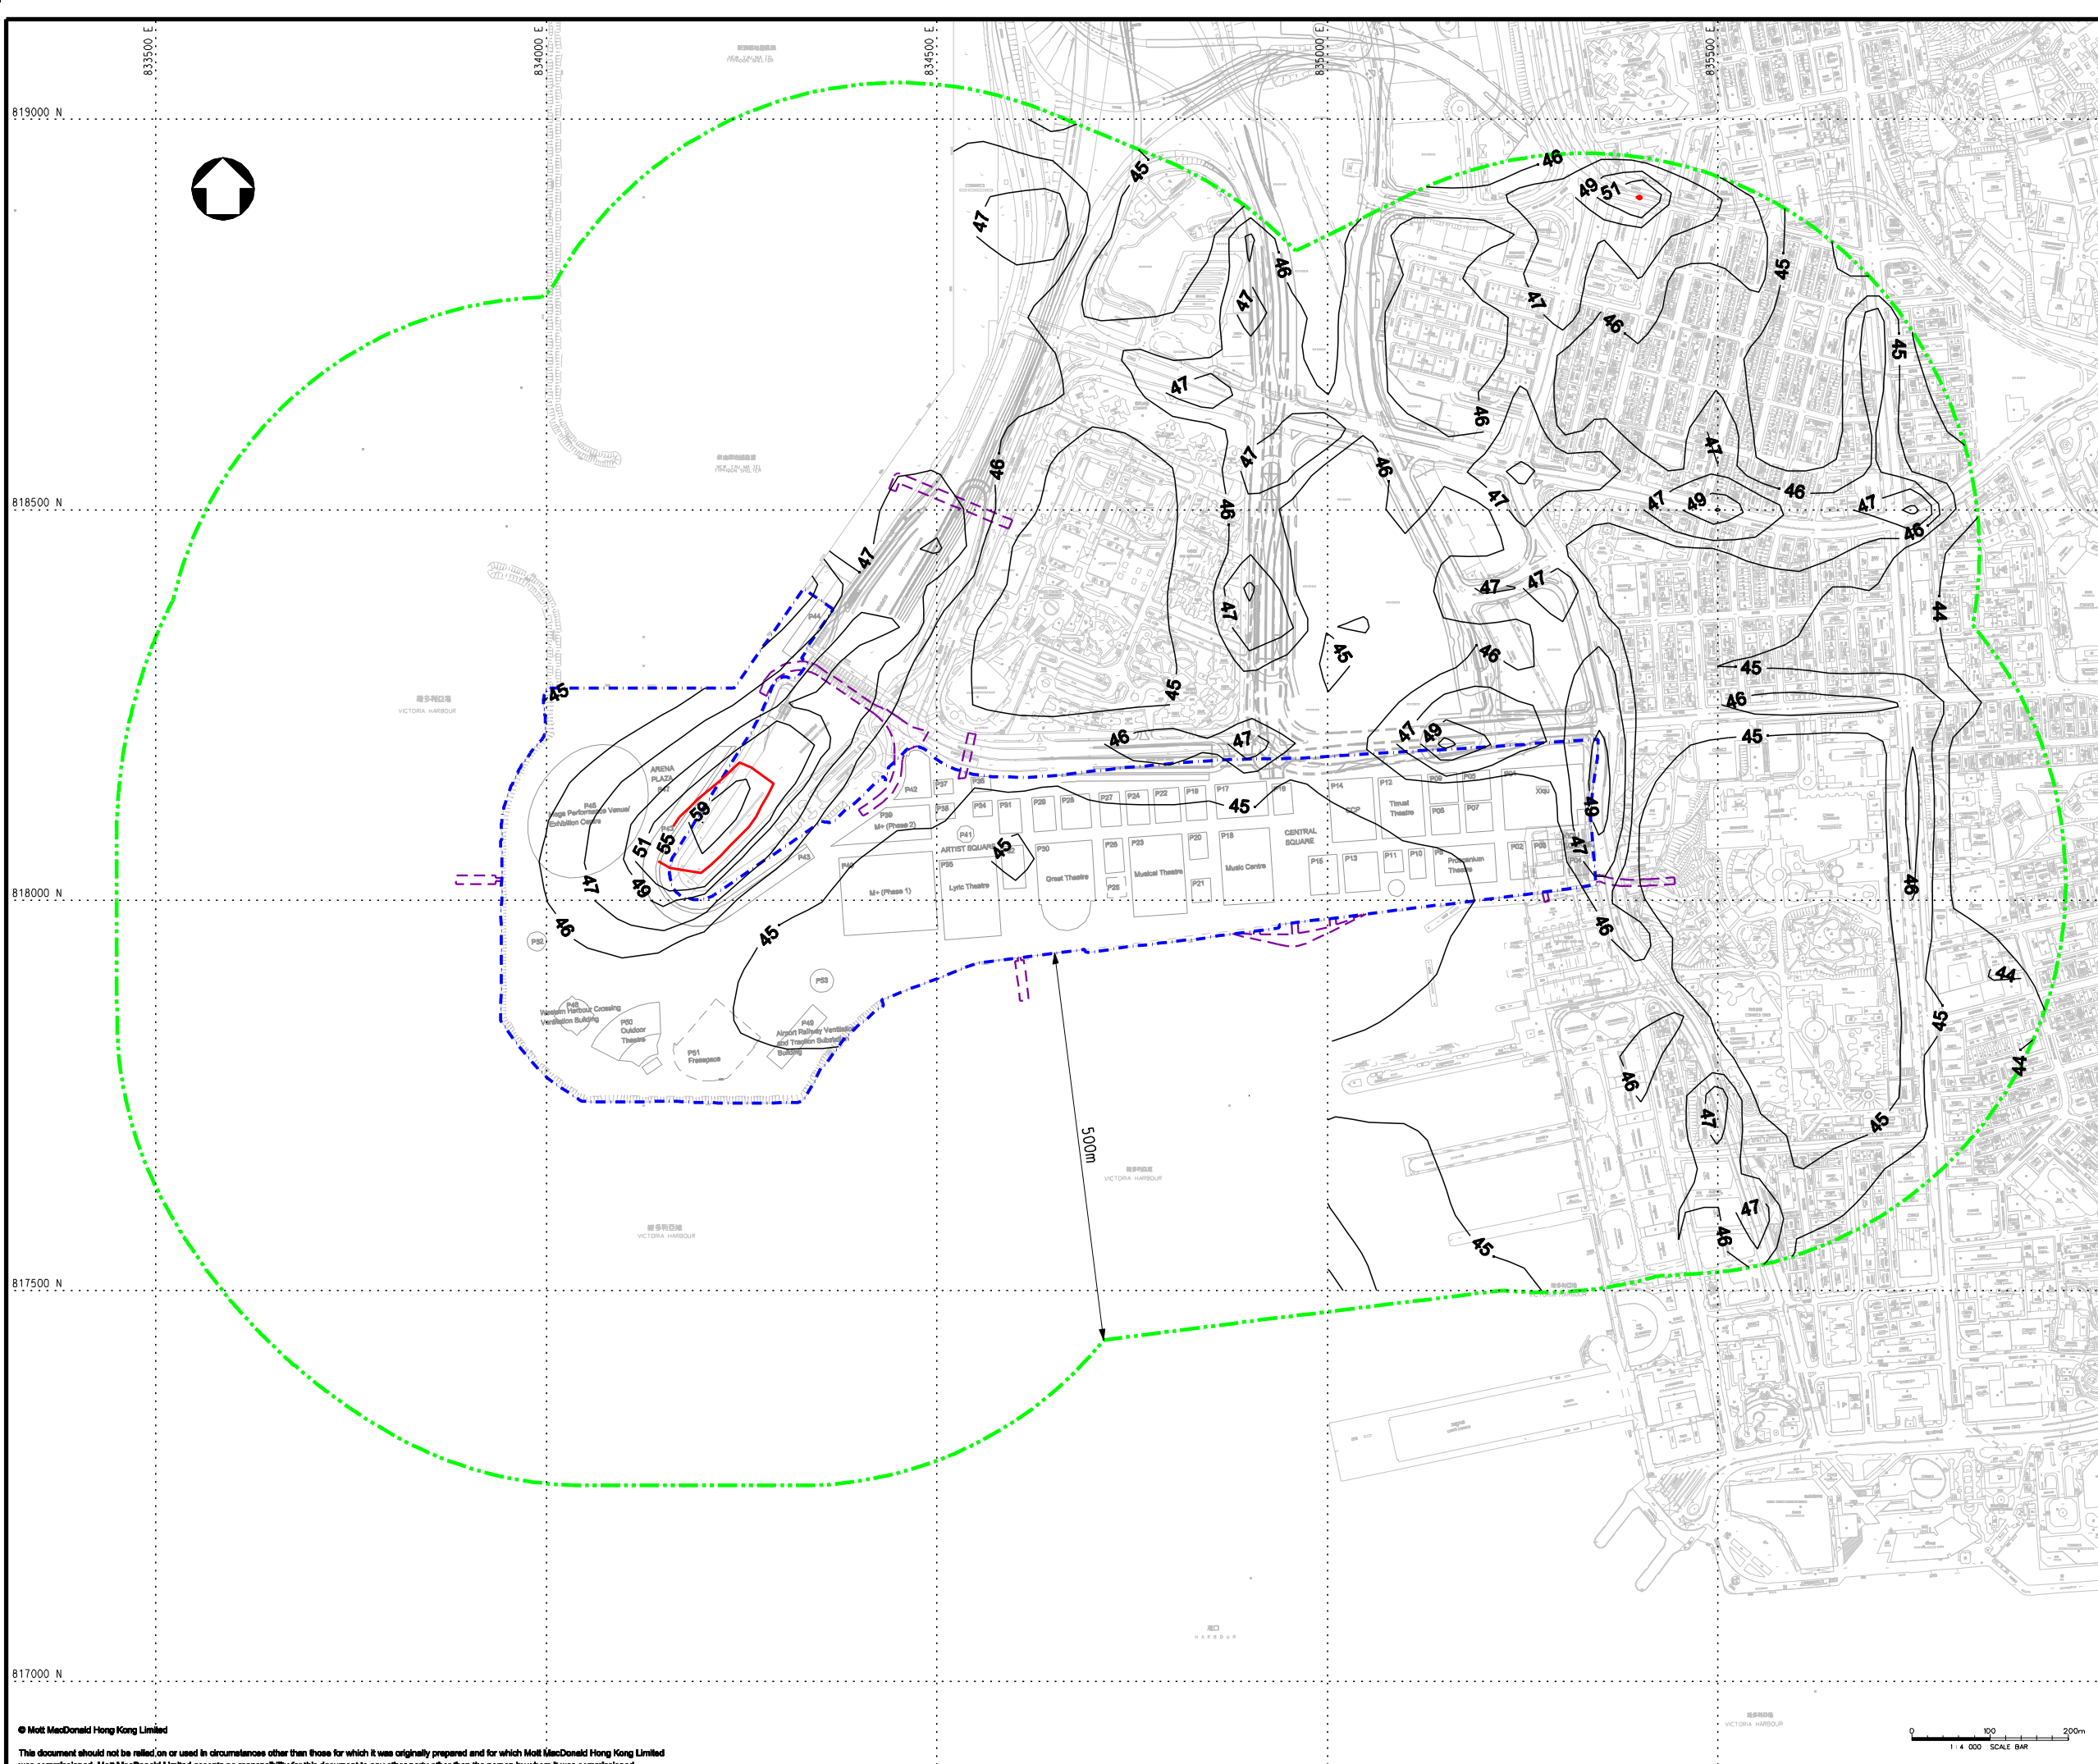

**KEY PLAN**

- LEGEND:**
- - - PROJECT BOUNDARY
  - - - EXTERNAL CONNECTIONS (INDICATIVE SUBJECT TO FUTURE DESIGN & ARRANGEMENT)
  - · - · - ASSESSMENT AREA
  - AQO CRITERIA (55µg/m<sup>3</sup>)

**REMARK:**  
CONTOURS FOR WORST CASE YEAR 2015

Rev	Date	Drawn	Description	Ch'kd	App'd
P4	JUL 13	SZ	GENERAL REVISION	MCD	AFK
P3	MAY 13	MING	GENERAL REVISION	MCD	AFK
P2	APR 13	MING	GENERAL REVISION	MCD	AFK
P1	JAN 13	MING	FIRST ISSUE	HC	AFK

**Client**  
**WEST KOWLOON CULTURAL DISTRICT AUTHORITY**

20/F Two Landmark East  
100 How Ming Street  
Kowloon, Kowloon  
Hong Kong  
T +852 2828 5757  
F +852 2827 1823  
www.mottmac.com.hk


**Project**  
**PROJECT CONSULTANCY STUDY FOR WEST KOWLOON CULTURAL DISTRICT DEVELOPMENT PLAN**

**Title**  
**CUMULATIVE RESULTS - CONTOUR OF ANNUAL RSP CONCENTRATION (µg/m<sup>3</sup>) AT 1.5m ABOVE GROUND DURING OPERATIONAL PHASE FOR SCENARIO 4 THROUGH STACK**

Designed	HC	Eng check	MCD
Drawn	MING	Coordination	EC
Dwg check	HC	Approved	AFK
Scale at A1	Status	Rev	
1:4000	PRE	P4	

**Drawing Number**  
**FIGURE 3.58**



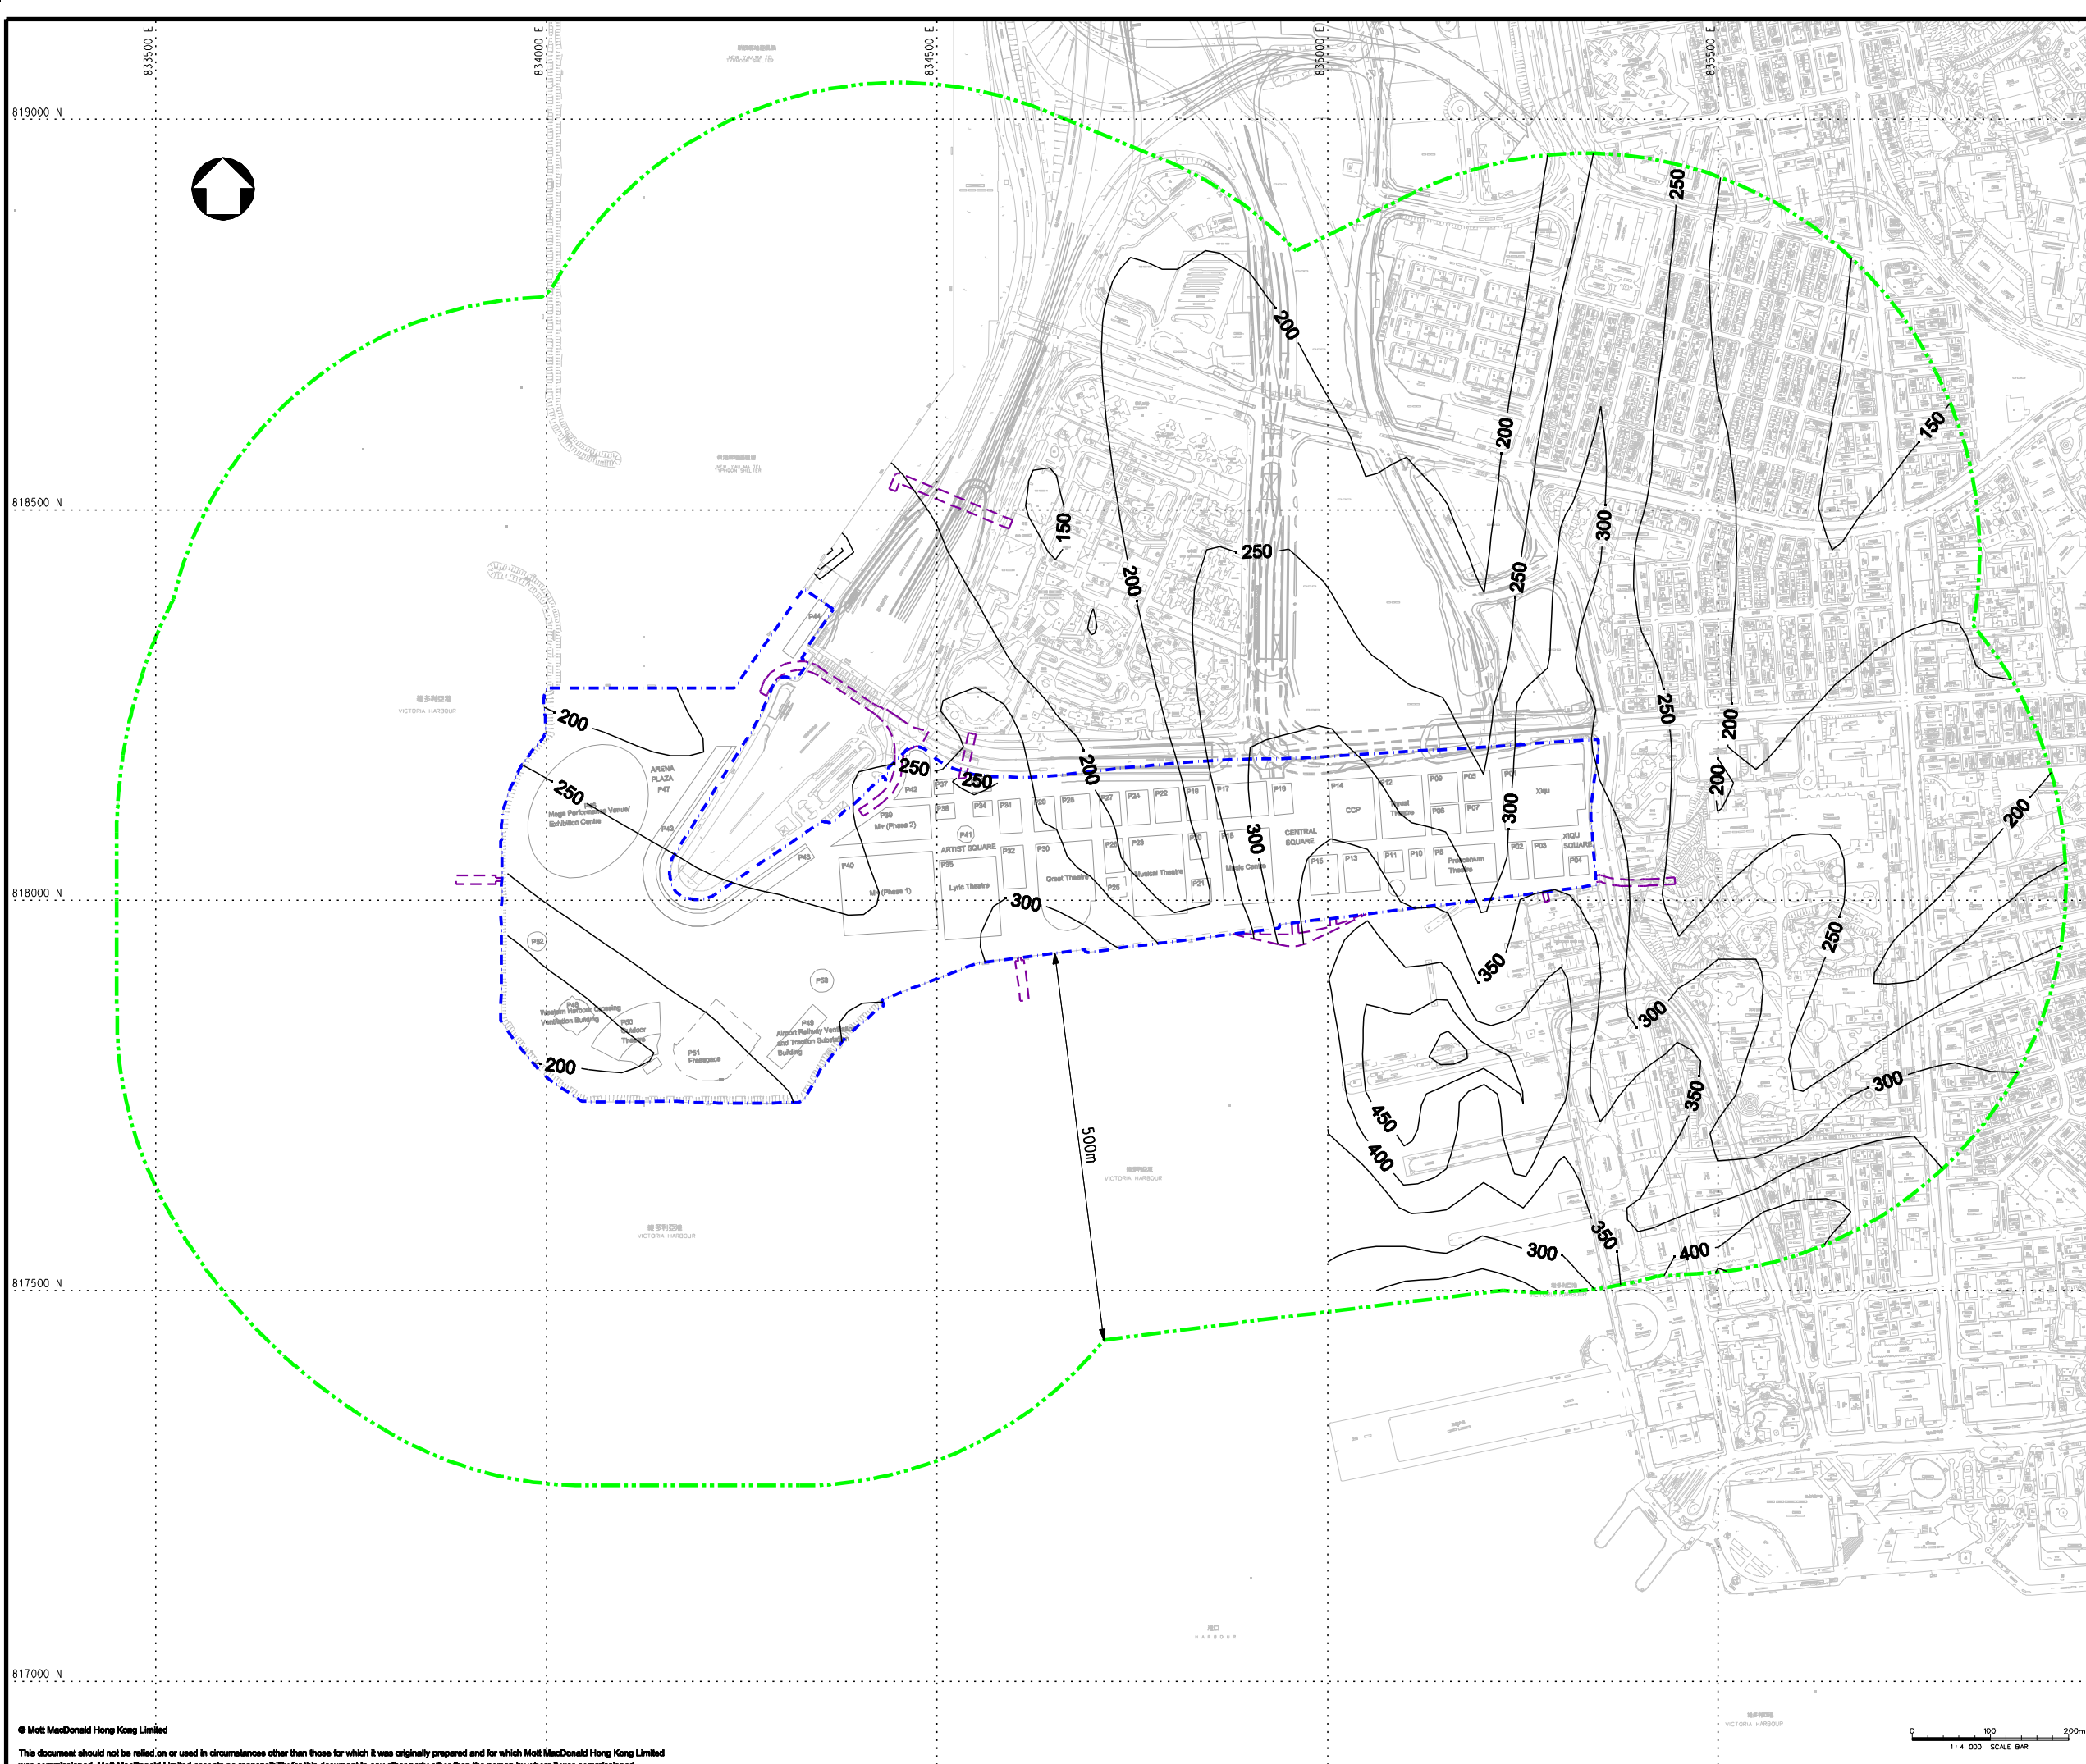

**KEY PLAN**

- LEGEND:**
- - - PROJECT BOUNDARY
  - - - EXTERNAL CONNECTIONS (INDICATIVE SUBJECT TO FUTURE DESIGN & ARRANGEMENT)
  - · - · - ASSESSMENT AREA
  - AQO CRITERIA ( $800\mu\text{g}/\text{m}^3$ )

**REMARK:**  
CONTOURS FOR WORST CASE YEAR 2015

Rev	Date	Drawn	Description	Ch'kd	App'd
P4	JUL 13	SZ	GENERAL REVISION	MCD	AFK
P3	MAY 13	MING	GENERAL REVISION	MCD	AFK
P2	APR 13	MING	GENERAL REVISION	MCD	AFK
P1	JAN 13	MING	FIRST ISSUE	MCD	AFK

**WEST KOWLOON CULTURAL DISTRICT AUTHORITY**

20/F Two Landmark East  
100 How Ming Street  
Kowloon, Kowloon  
Hong Kong  
T +852 2828 5757  
F +852 2827 1823  
www.mottmac.com.hk


**PROJECT CONSULTANCY STUDY FOR WEST KOWLOON CULTURAL DISTRICT DEVELOPMENT PLAN**

**Title**  
CUMULATIVE RESULTS - CONTOUR OF HOURLY  $\text{SO}_2$  CONCENTRATION ( $\mu\text{g}/\text{m}^3$ ) AT 1.5m ABOVE GROUND DURING OPERATIONAL PHASE

Designed	MCD	Eng check	MCD
Drawn	MING	Coordination	EC
Dwg check	MCD	Approved	AFK
Scale at A1	1:4000	Status	PRE
Drawing Number		Rev	P4

**FIGURE 3.59**



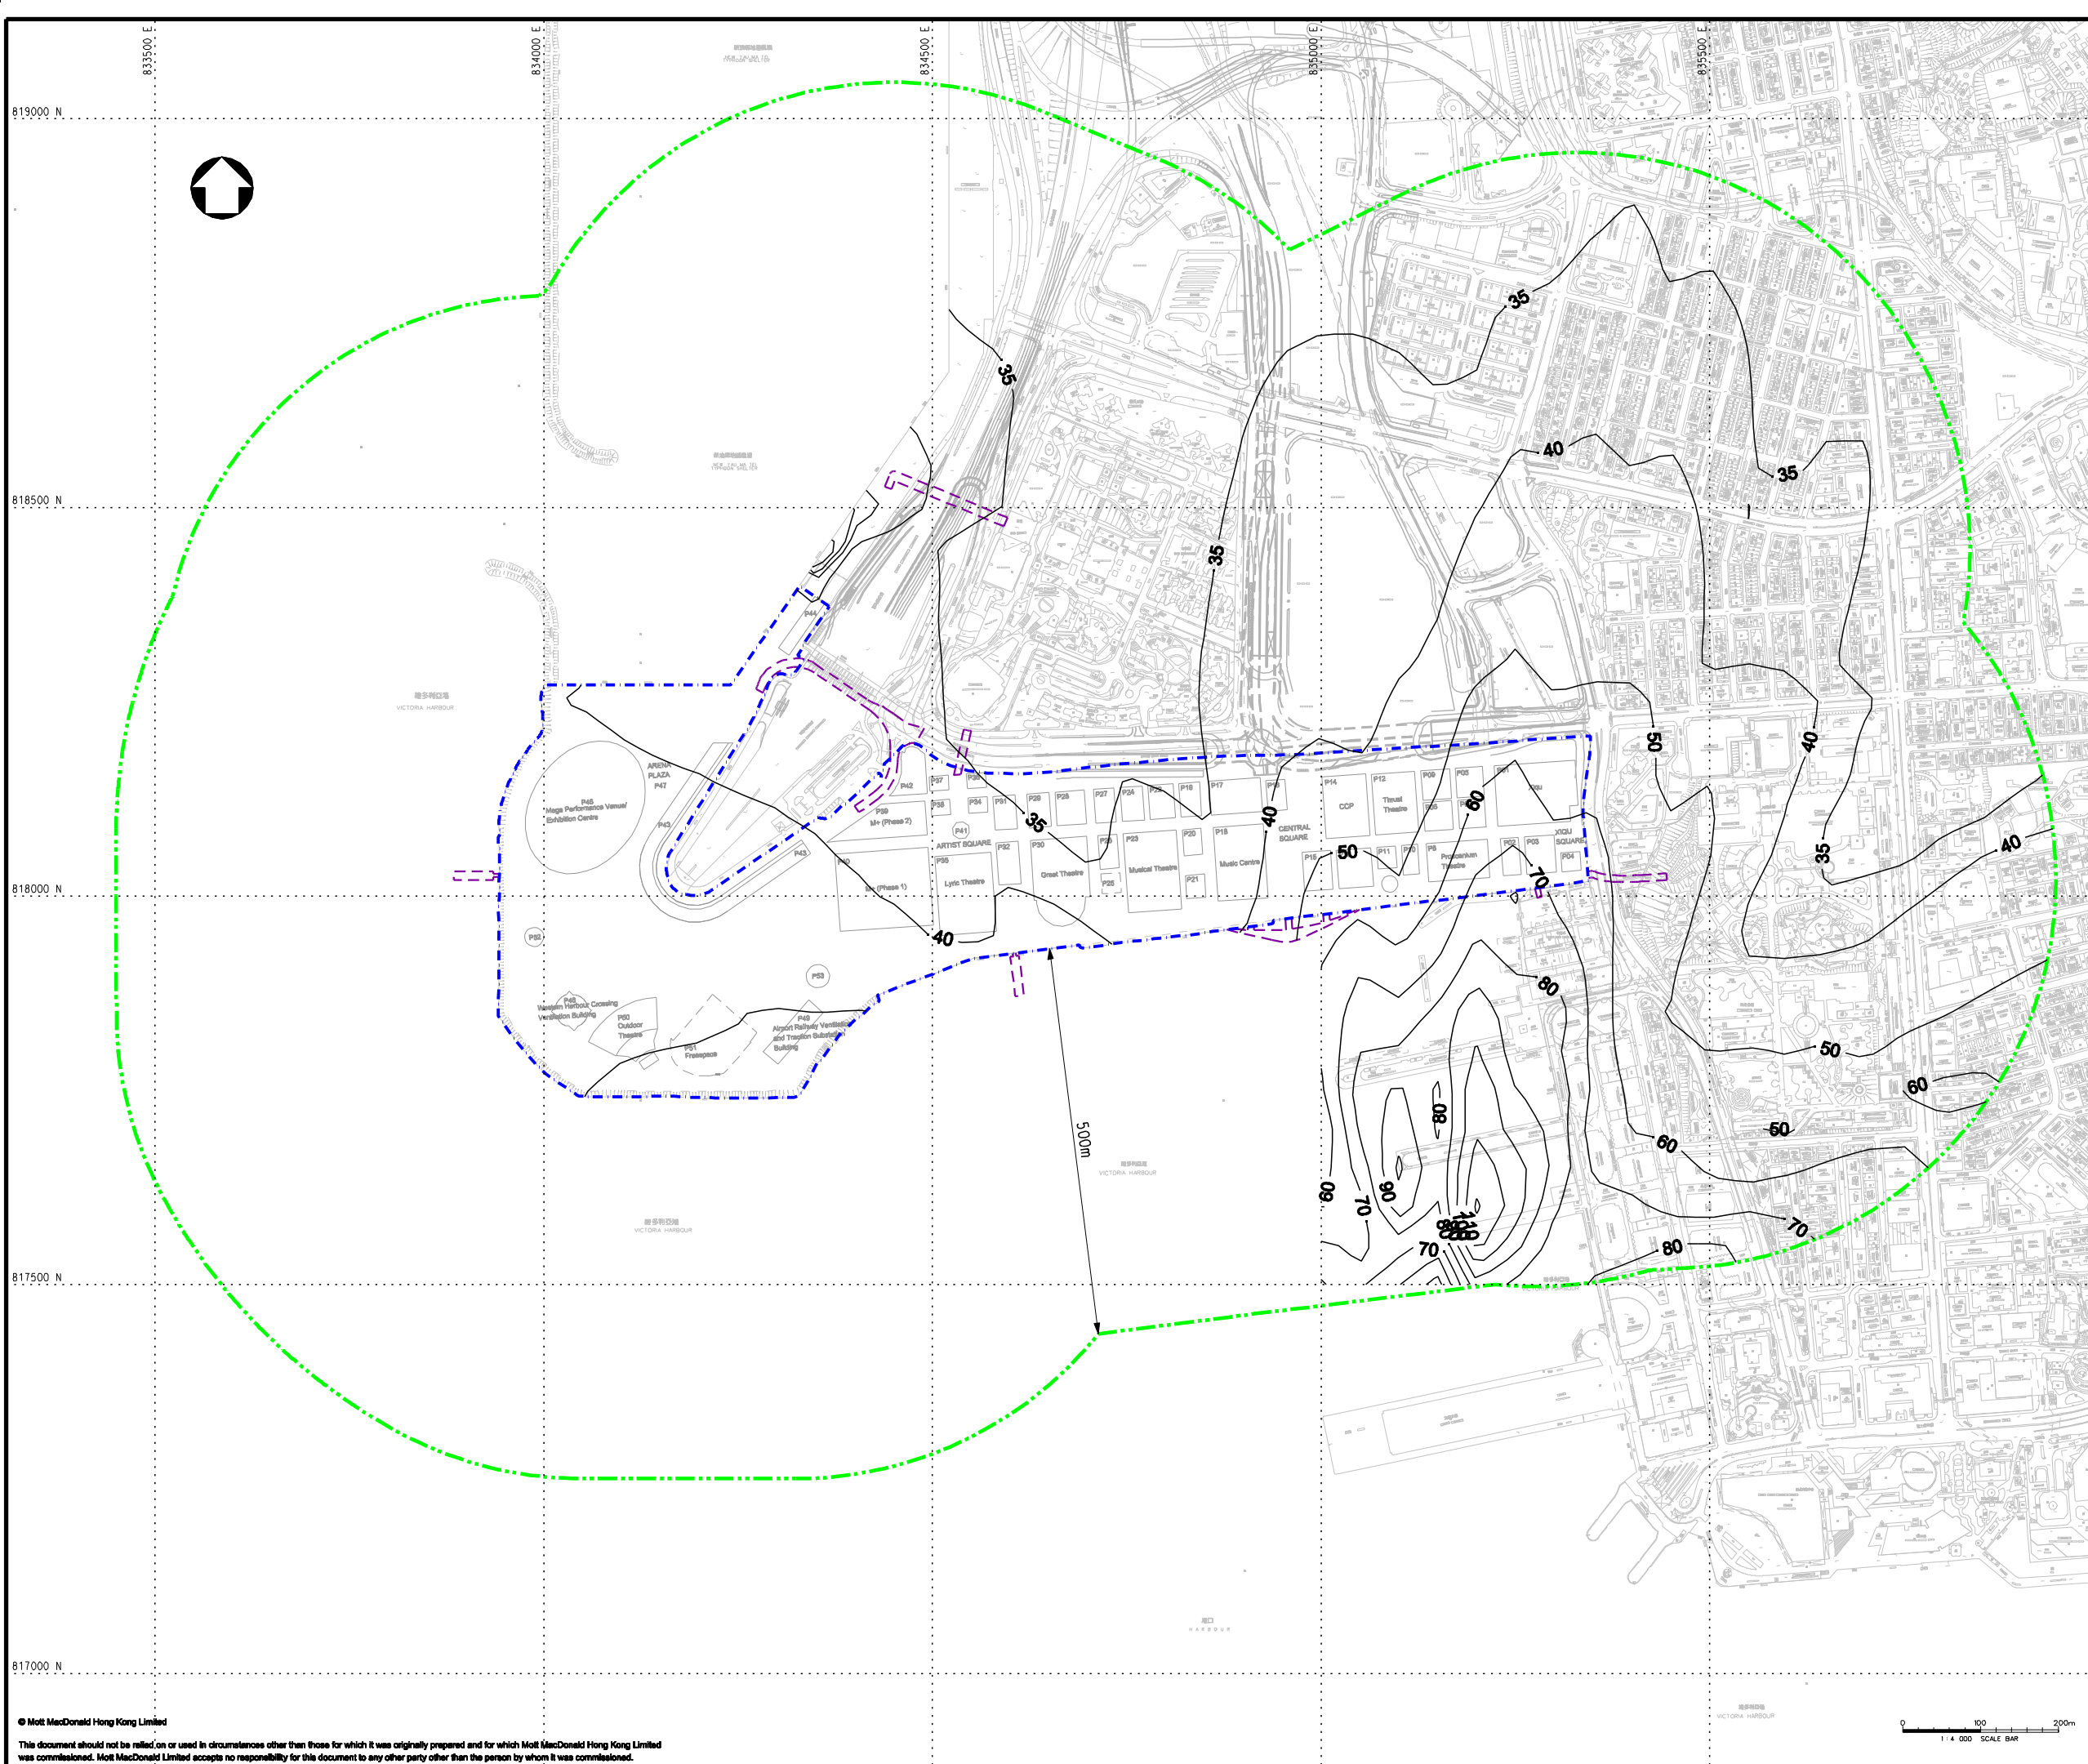

**KEY PLAN**

- LEGEND:**
- PROJECT BOUNDARY
  - EXTERNAL CONNECTIONS (INDICATIVE SUBJECT TO FUTURE DESIGN & ARRANGEMENT)
  - ASSESSMENT AREA
  - AQI CRITERIA ( $350\mu\text{g}/\text{m}^3$ )
- REMARK:**  
CONTOURS FOR WORST CASE YEAR 2015

Rev	Date	Drawn	Description	Ch'kd	App'd
P4	JUL 13	SZ	GENERAL REVISION	MCD	AFK
P3	MAY 13	MING	GENERAL REVISION	MCD	AFK
P2	APR 13	MING	GENERAL REVISION	MCD	AFK
P1	JAN 13	MING	FIRST ISSUE	MCD	AFK

Client  
**WEST KOWLOON CULTURAL DISTRICT AUTHORITY**

20/F Two Landmark East  
100 How Ming Street  
Kowloon, Kowloon  
Hong Kong  
T +852 2828 5757  
F +852 2827 1823  
www.mottmac.com.hk



Project  
**PROJECT CONSULTANCY STUDY FOR WEST KOWLOON CULTURAL DISTRICT DEVELOPMENT PLAN**

Title  
**CUMULATIVE RESULTS - CONTOUR OF DAILY SO<sub>2</sub> CONCENTRATION ( $\mu\text{g}/\text{m}^3$ ) AT 1.5m ABOVE GROUND DURING OPERATIONAL PHASE**

Designed	MCD	Eng check	MCD
Drawn	MING	Coordination	EC
Dwg check	MCD	Approved	AFK
Scale at A1	Status	Rev	
<b>1:4000</b>	<b>PRE</b>	<b>P4</b>	

Drawing Number  
**FIGURE 3.60**



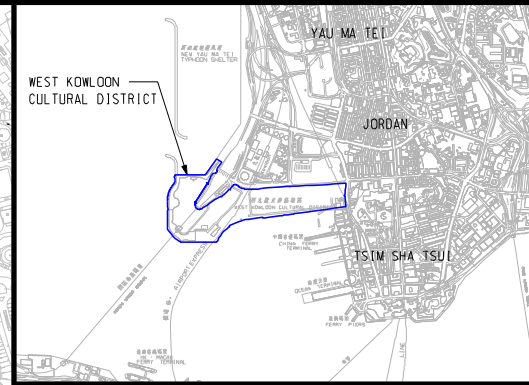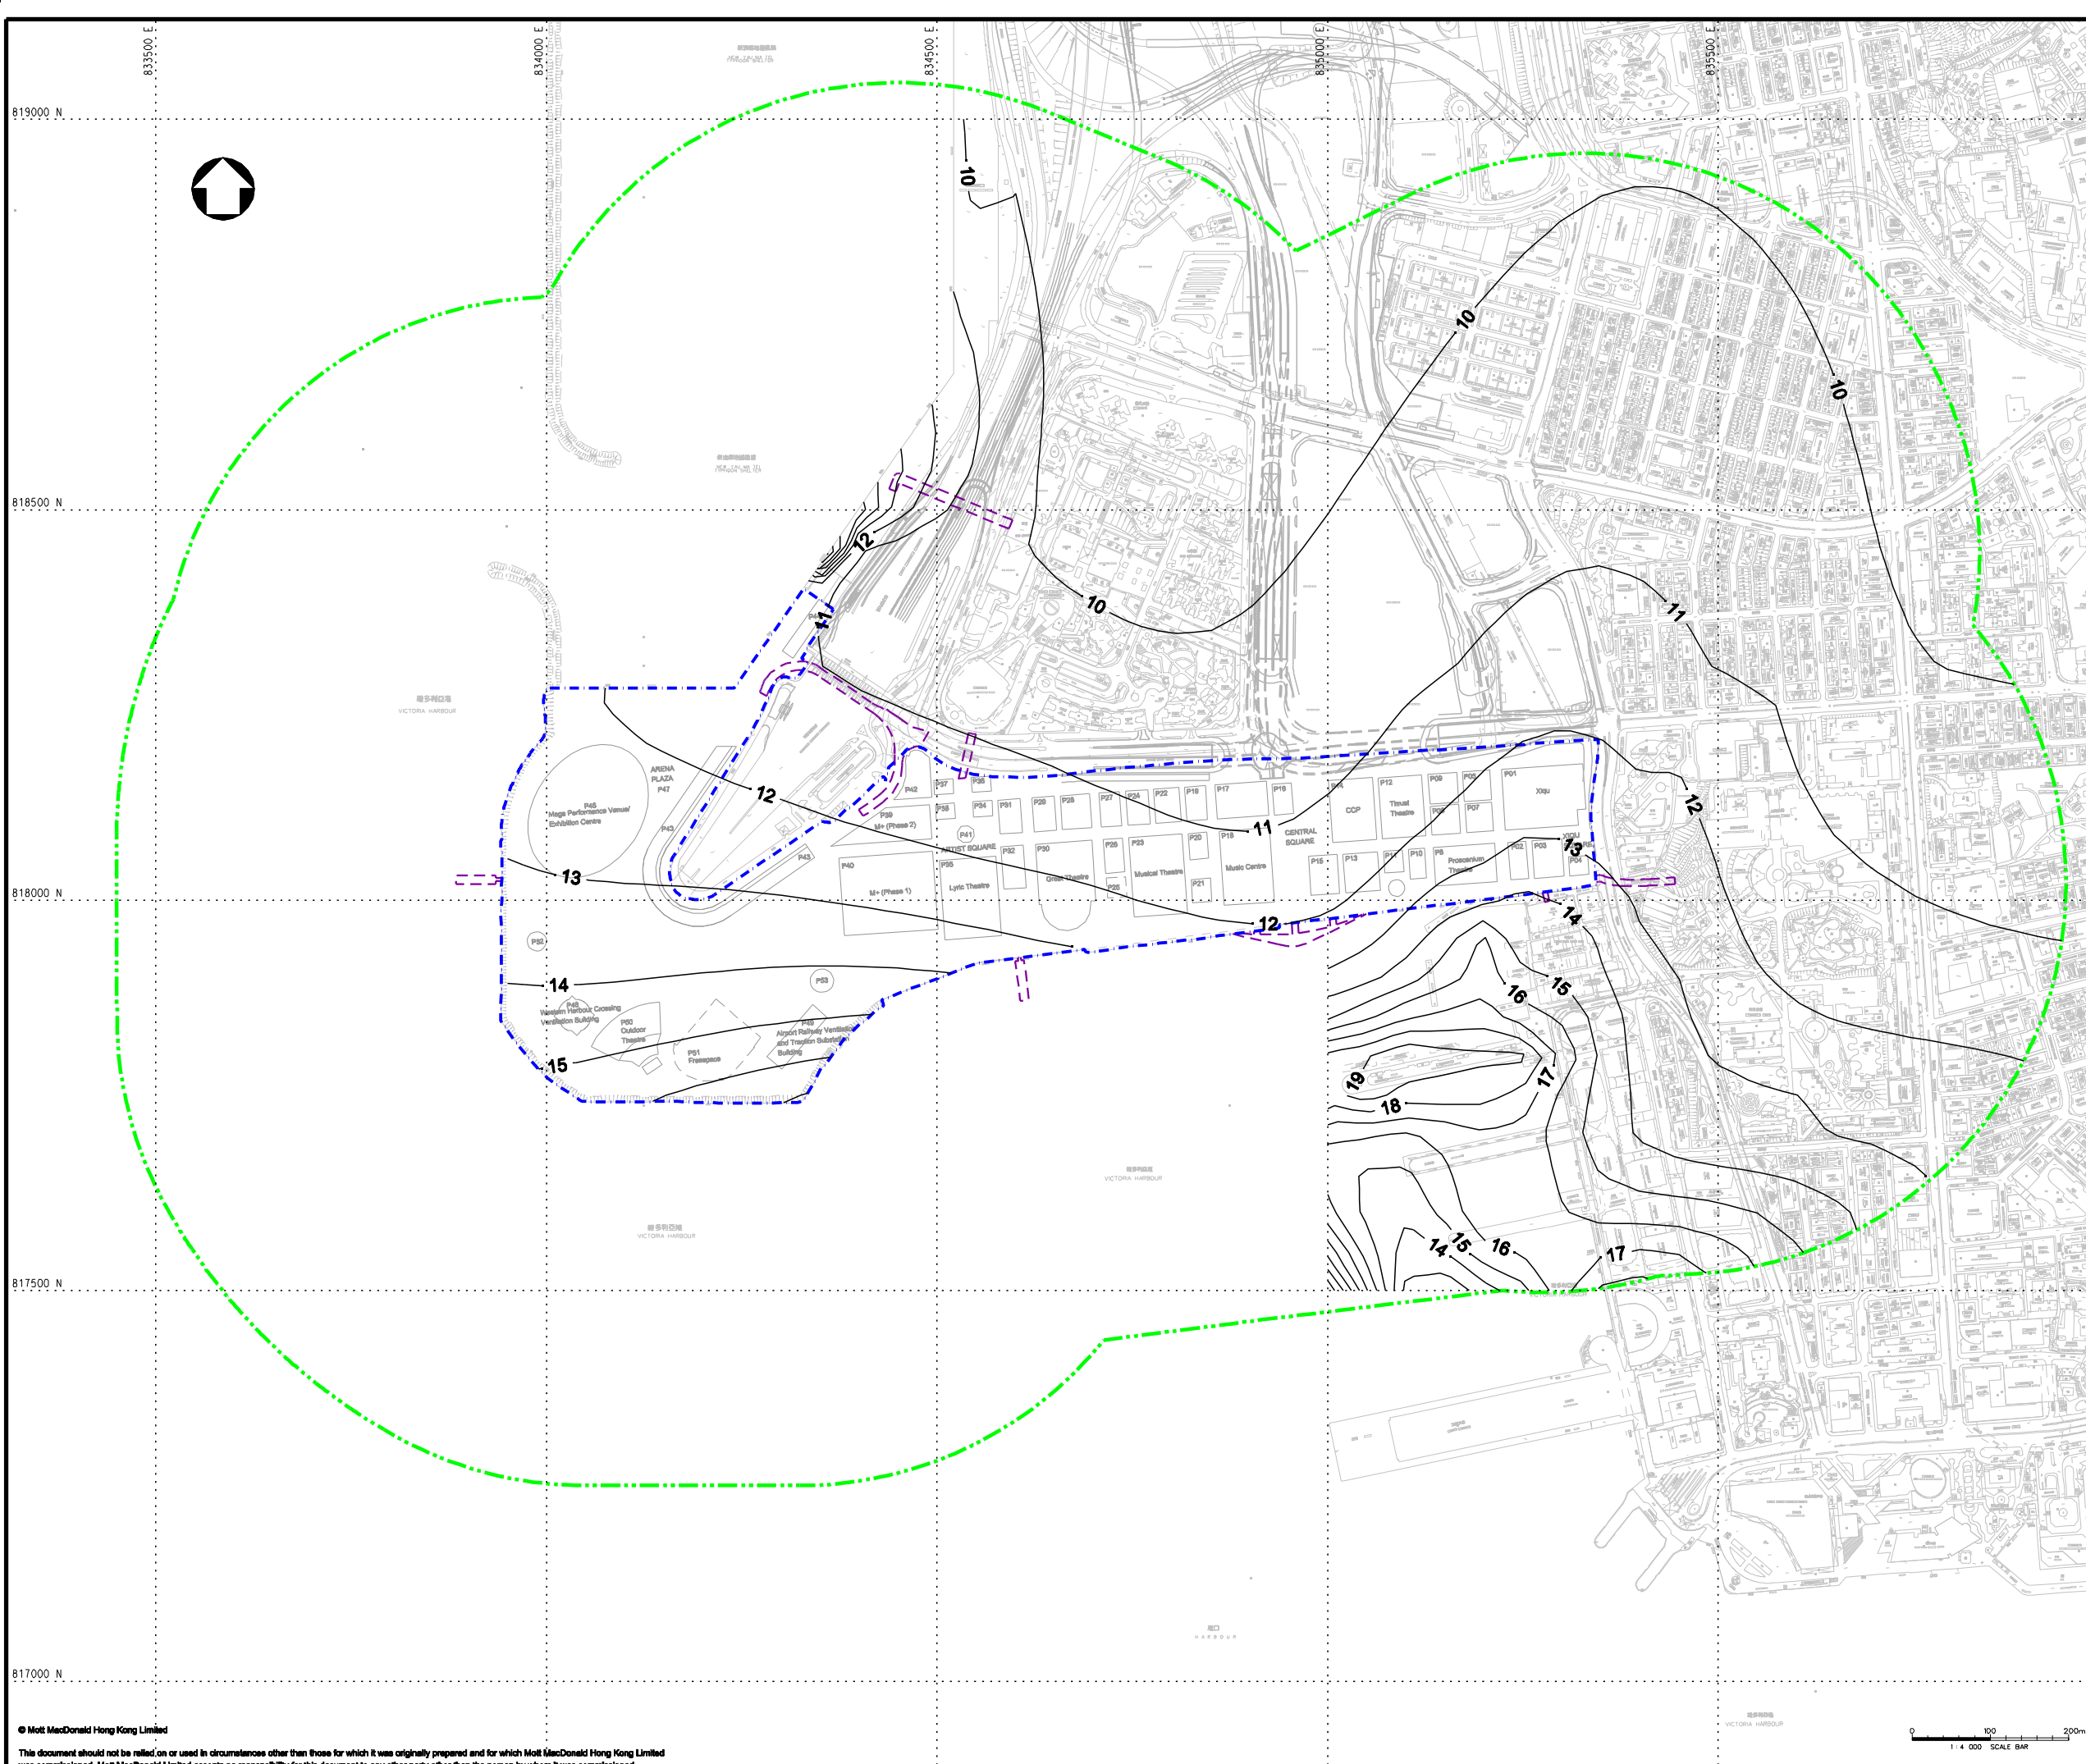

**KEY PLAN**

- LEGEND:**
- - - PROJECT BOUNDARY
  - - - EXTERNAL CONNECTIONS (INDICATIVE SUBJECT TO FUTURE DESIGN & ARRANGEMENT)
  - - - ASSESSMENT AREA
  - AQO CRITERIA (80 $\mu\text{g}/\text{m}^3$ )

**REMARK:**  
CONTOURS FOR WORST CASE YEAR 2015

Rev	Date	Drawn	Description	Ch'kd	App'd
P4	JUL 13	SZ	GENERAL REVISION	MCD	AFK
P3	MAY 13	MING	GENERAL REVISION	MCD	AFK
P2	APR 13	MING	GENERAL REVISION	MCD	AFK
P1	JAN 13	MING	FIRST ISSUE	MCD	AFK

Client  
**WEST KOWLOON CULTURAL DISTRICT AUTHORITY**


20/F Two Landmark East  
100 How Ming Street  
Kowloon, Kowloon  
Hong Kong  
T +852 2828 5757  
F +852 2827 1823  
www.mottmac.com.hk

Project  
**PROJECT CONSULTANCY STUDY FOR WEST KOWLOON CULTURAL DISTRICT DEVELOPMENT PLAN**



Title  
**CUMULATIVE RESULTS - CONTOUR OF ANNUAL SO<sub>2</sub> CONCENTRATION ( $\mu\text{g}/\text{m}^3$ ) AT 1.5m ABOVE GROUND DURING OPERATIONAL PHASE**

Designed	MCD	Eng check	MCD
Drawn	MING	Coordination	EC
Dwg check	MCD	Approved	AFK
Scale at A1	1:4000	Status	PRE
Drawing Number		Rev	P4

**FIGURE 3.61**

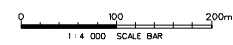



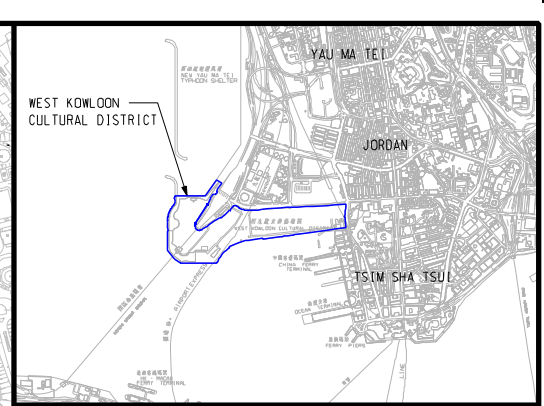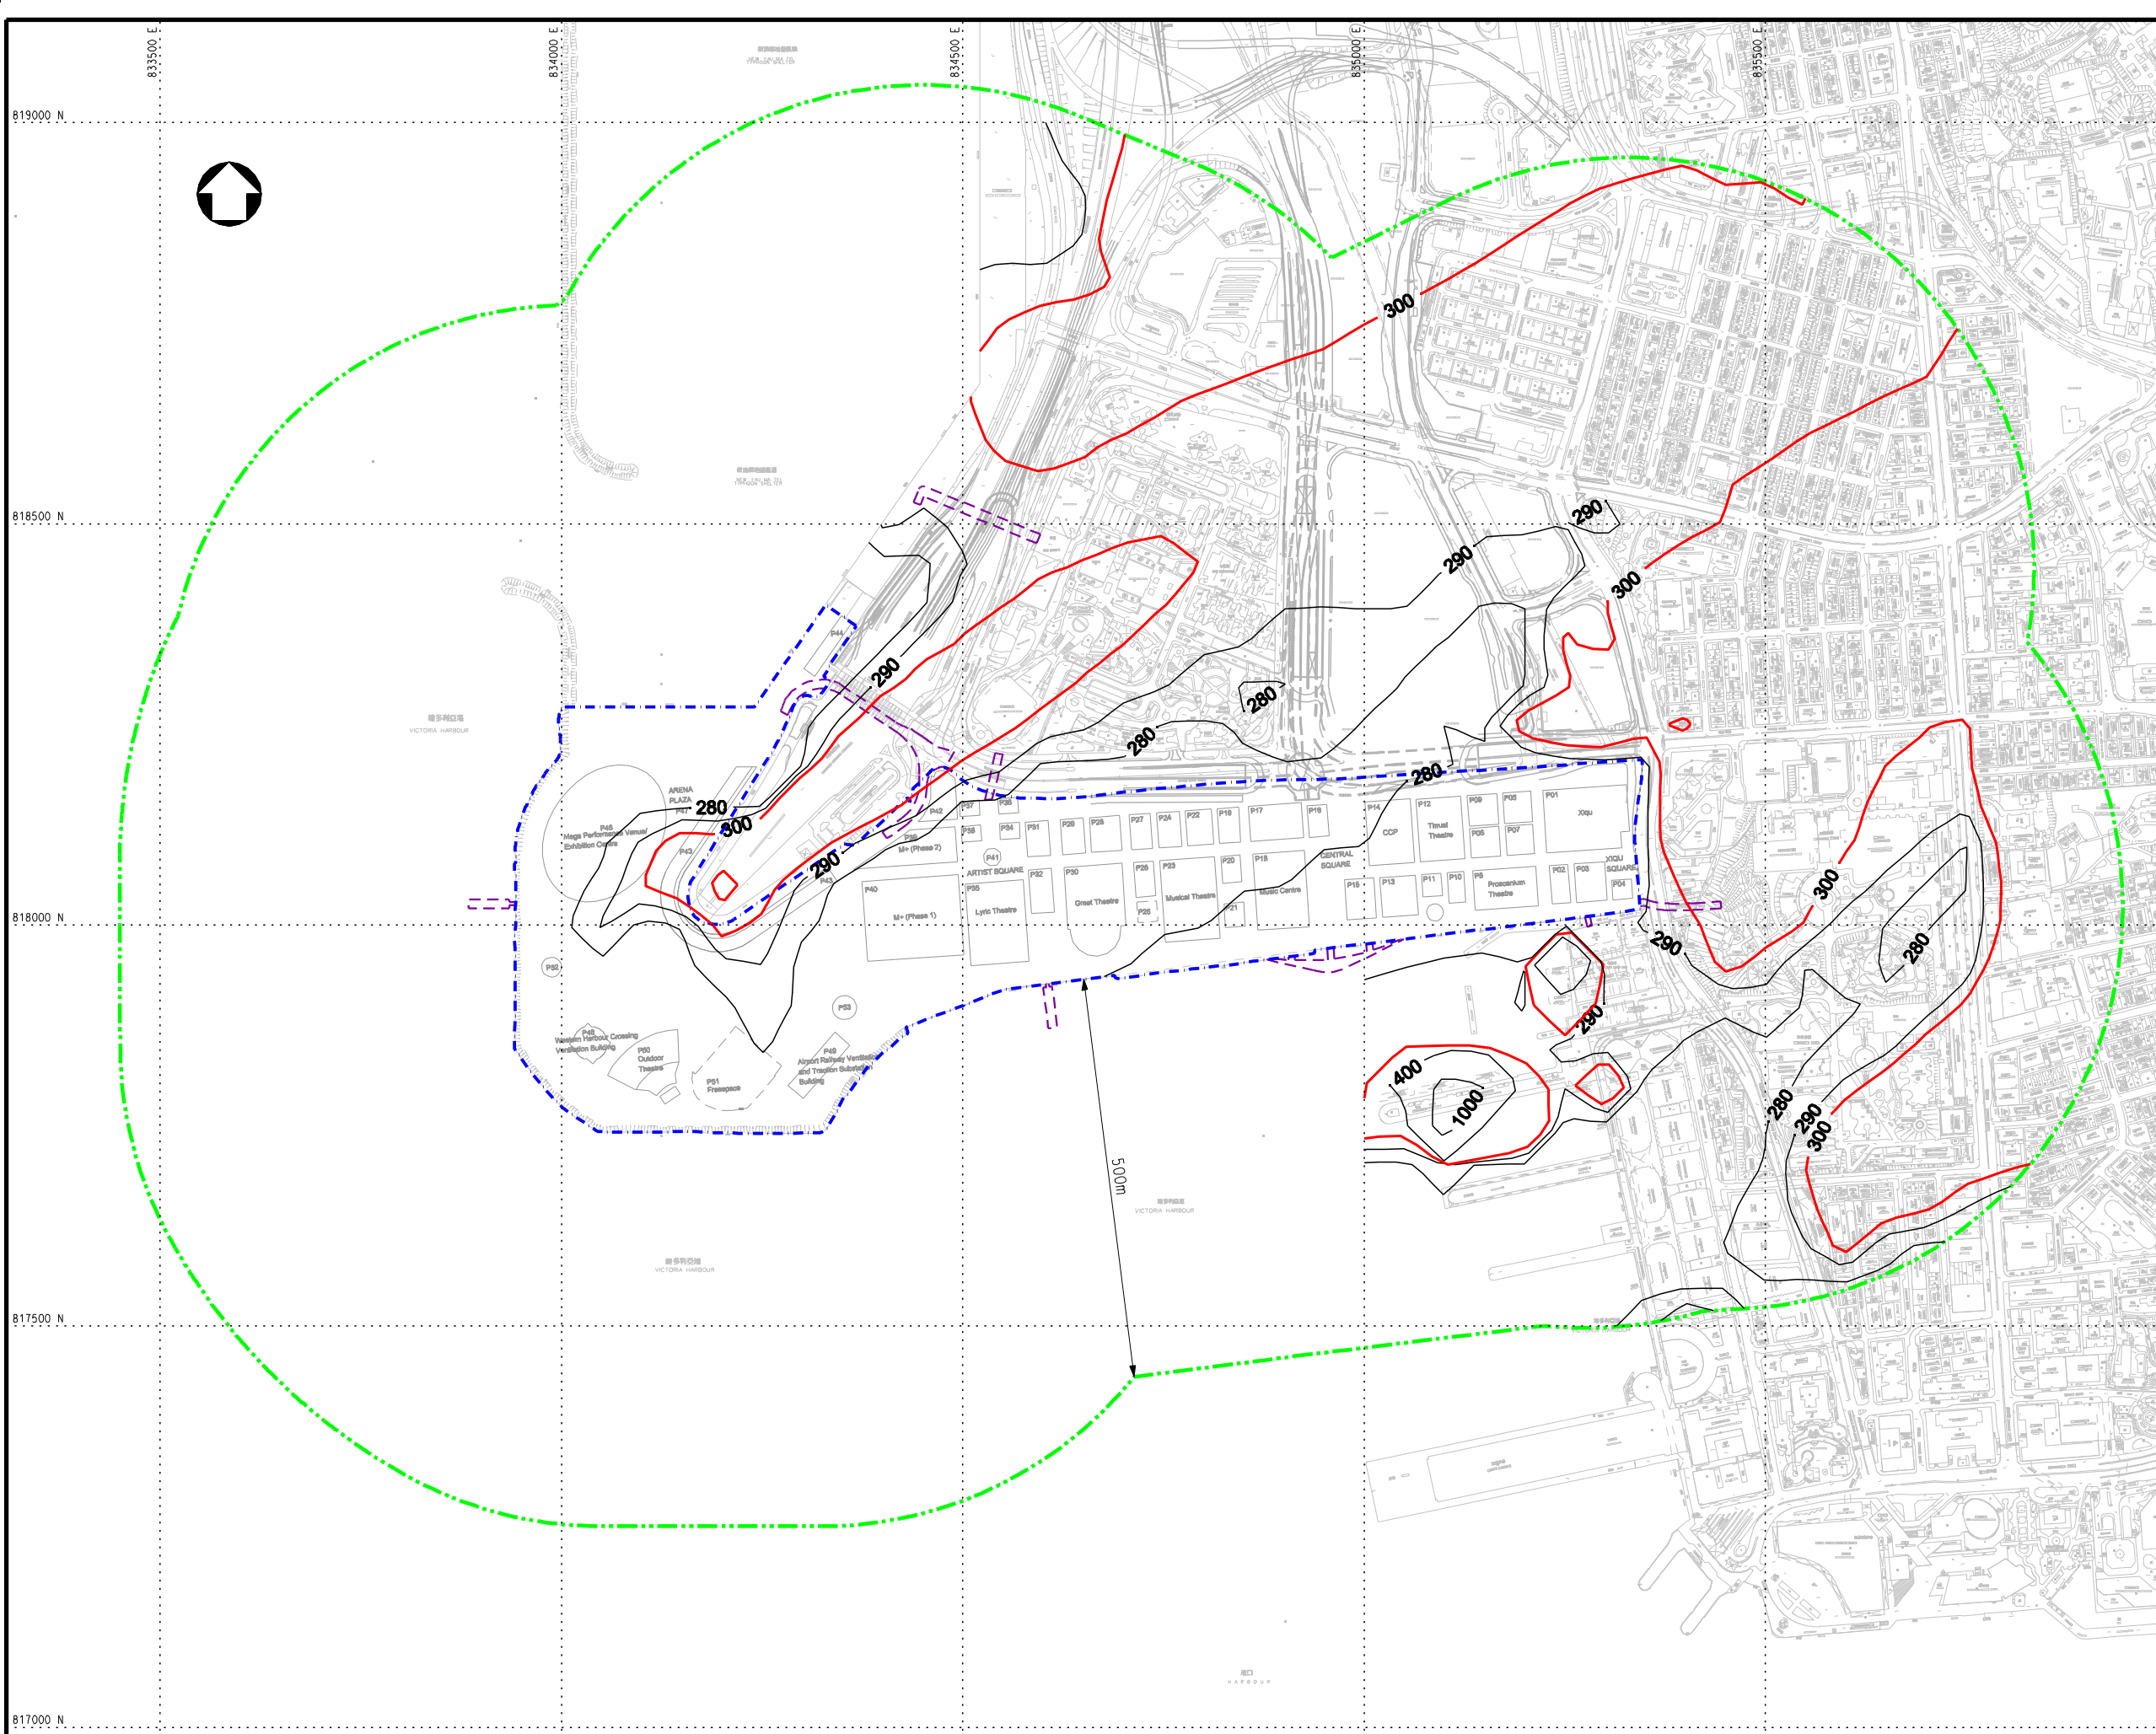

**KEY PLAN**

- LEGEND:**
- PROJECT BOUNDARY
  - EXTERNAL CONNECTIONS (INDICATIVE SUBJECT TO FUTURE DESIGN & ARRANGEMENT)
  - ASSESSMENT AREA
  - AQI CRITERIA ( $300\mu\text{g}/\text{m}^3$ )

**REMARK:**  
CONTOURS FOR WORST CASE YEAR 2015

P1	JUL 13	SZ	FIRST ISSUE	MCD	AFK
Rev	Date	Drawn	Description	Ch'kd	App'd

**Client**

**WEST KOWLOON CULTURAL DISTRICT AUTHORITY**

20/F Two Landmark East  
100 How Ming Street  
Kowloon, Kowloon  
Hong Kong  
T +852 2828 5757  
F +852 2827 1823  
www.mottmac.com.hk

**Project**

**PROJECT CONSULTANCY STUDY FOR WEST KOWLOON CULTURAL DISTRICT DEVELOPMENT PLAN**


**Title**

**CUMULATIVE RESULTS - CONTOUR OF HOURLY NO<sub>2</sub> CONCENTRATION ( $\mu\text{g}/\text{m}^3$ ) AT 12m ABOVE GROUND DURING OPERATIONAL PHASE FOR SCENARIO 1 THROUGH STACK**

Designed	MCD	Eng check	MCD
Drawn	MING	Coordination	EC
Dwg check	MCD	Approved	AFK
Scale at A1	Status	Rev	
<b>1:4000</b>	<b>PRE</b>	<b>P1</b>	

Drawing Number **FIGURE 3.62**



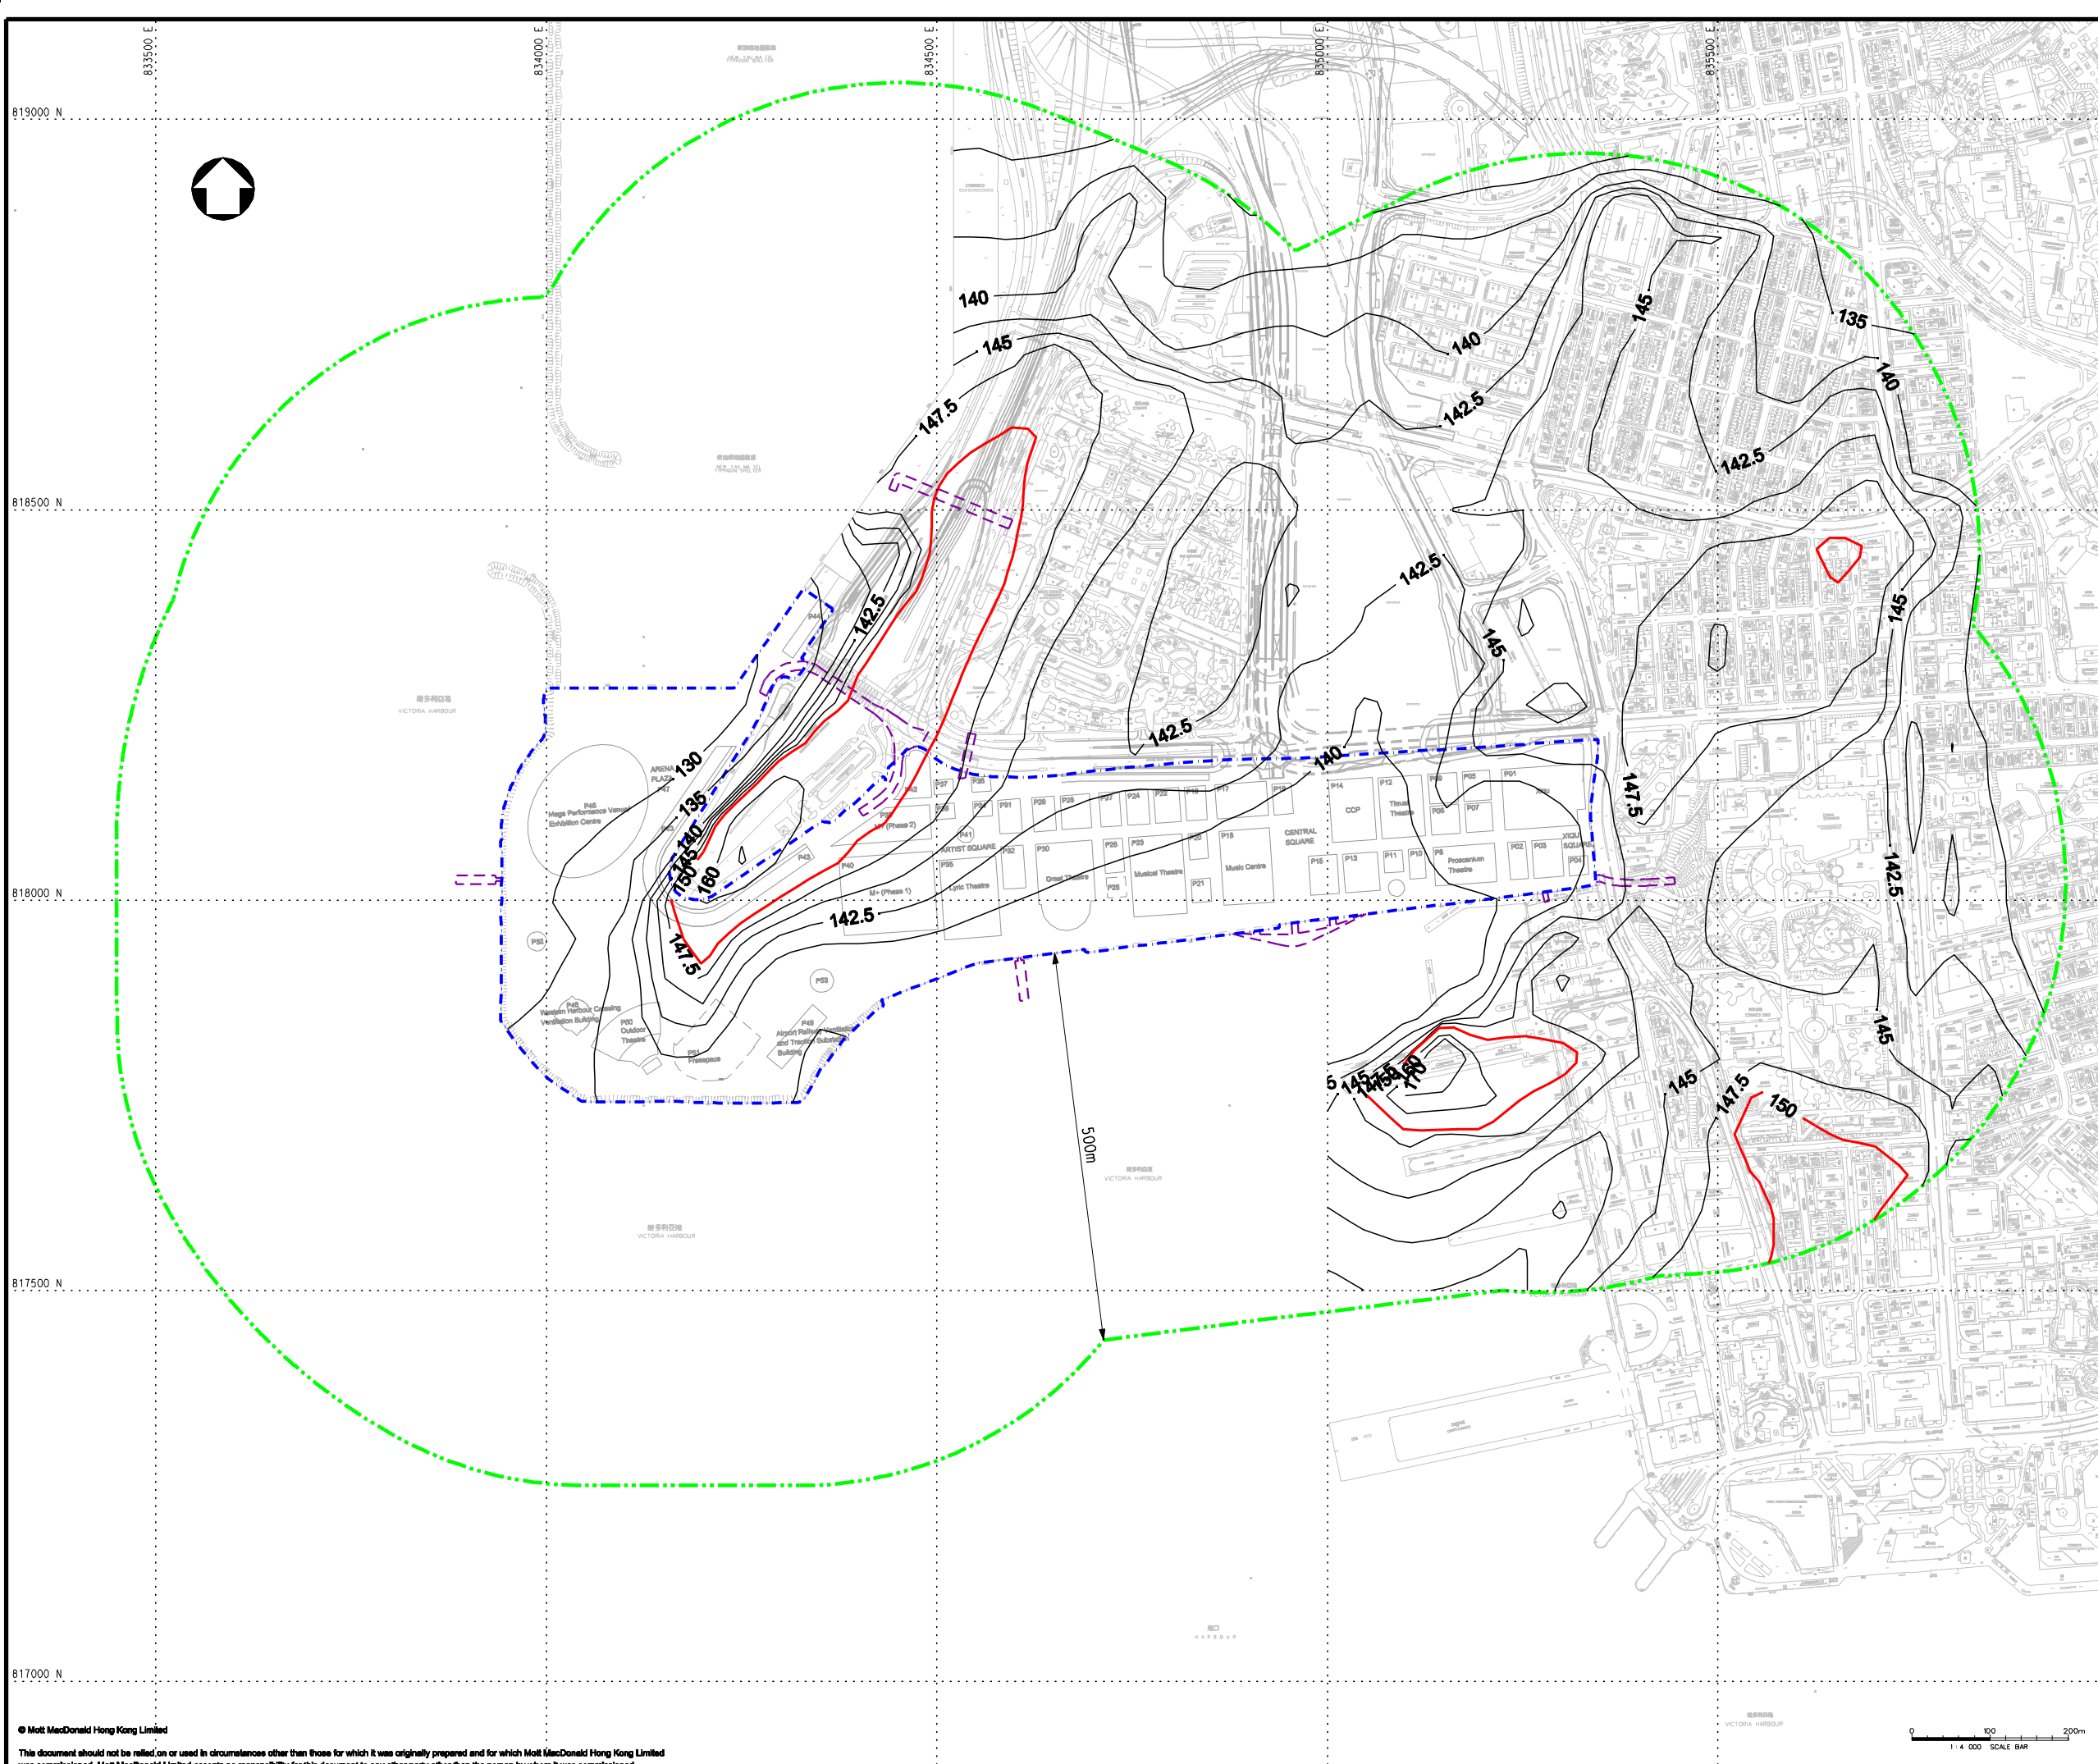

**KEY PLAN**

- LEGEND:**
- PROJECT BOUNDARY
  - EXTERNAL CONNECTIONS (INDICATIVE SUBJECT TO FUTURE DESIGN & ARRANGEMENT)
  - ASSESSMENT AREA
  - ADD CRITERIA ( $150\mu\text{g}/\text{m}^3$ )

**REMARK:**  
CONTOURS FOR WORST CASE YEAR 2015

P1	JUL 13	SZ	FIRST ISSUE	MCD	AFK
Rev	Date	Drawn	Description	Ch'kd	App'd

**WEST KOWLOON CULTURAL DISTRICT AUTHORITY**

20/F Two Landmark East  
100 How Ming Street  
Kowloon, Kowloon  
Hong Kong  
T +852 2828 5757  
F +852 2827 1823  
www.mottmac.com.hk


**Project**  
**PROJECT CONSULTANCY STUDY FOR WEST KOWLOON CULTURAL DISTRICT DEVELOPMENT PLAN**

**Title**  
**CUMULATIVE RESULTS - CONTOUR OF DAILY  $\text{NO}_2$  CONCENTRATION ( $\mu\text{g}/\text{m}^3$ ) AT 12m ABOVE GROUND DURING OPERATIONAL PHASE FOR SCENARIO 1 THROUGH STACK**

Designed	MCD	Eng check	MCD
Drawn	MING	Coordination	EC
Dwg check	MCD	Approved	AFK
Scale at A1	Status	Rev	
1:4000	PRE	P1	

Drawing Number **FIGURE 3.63**



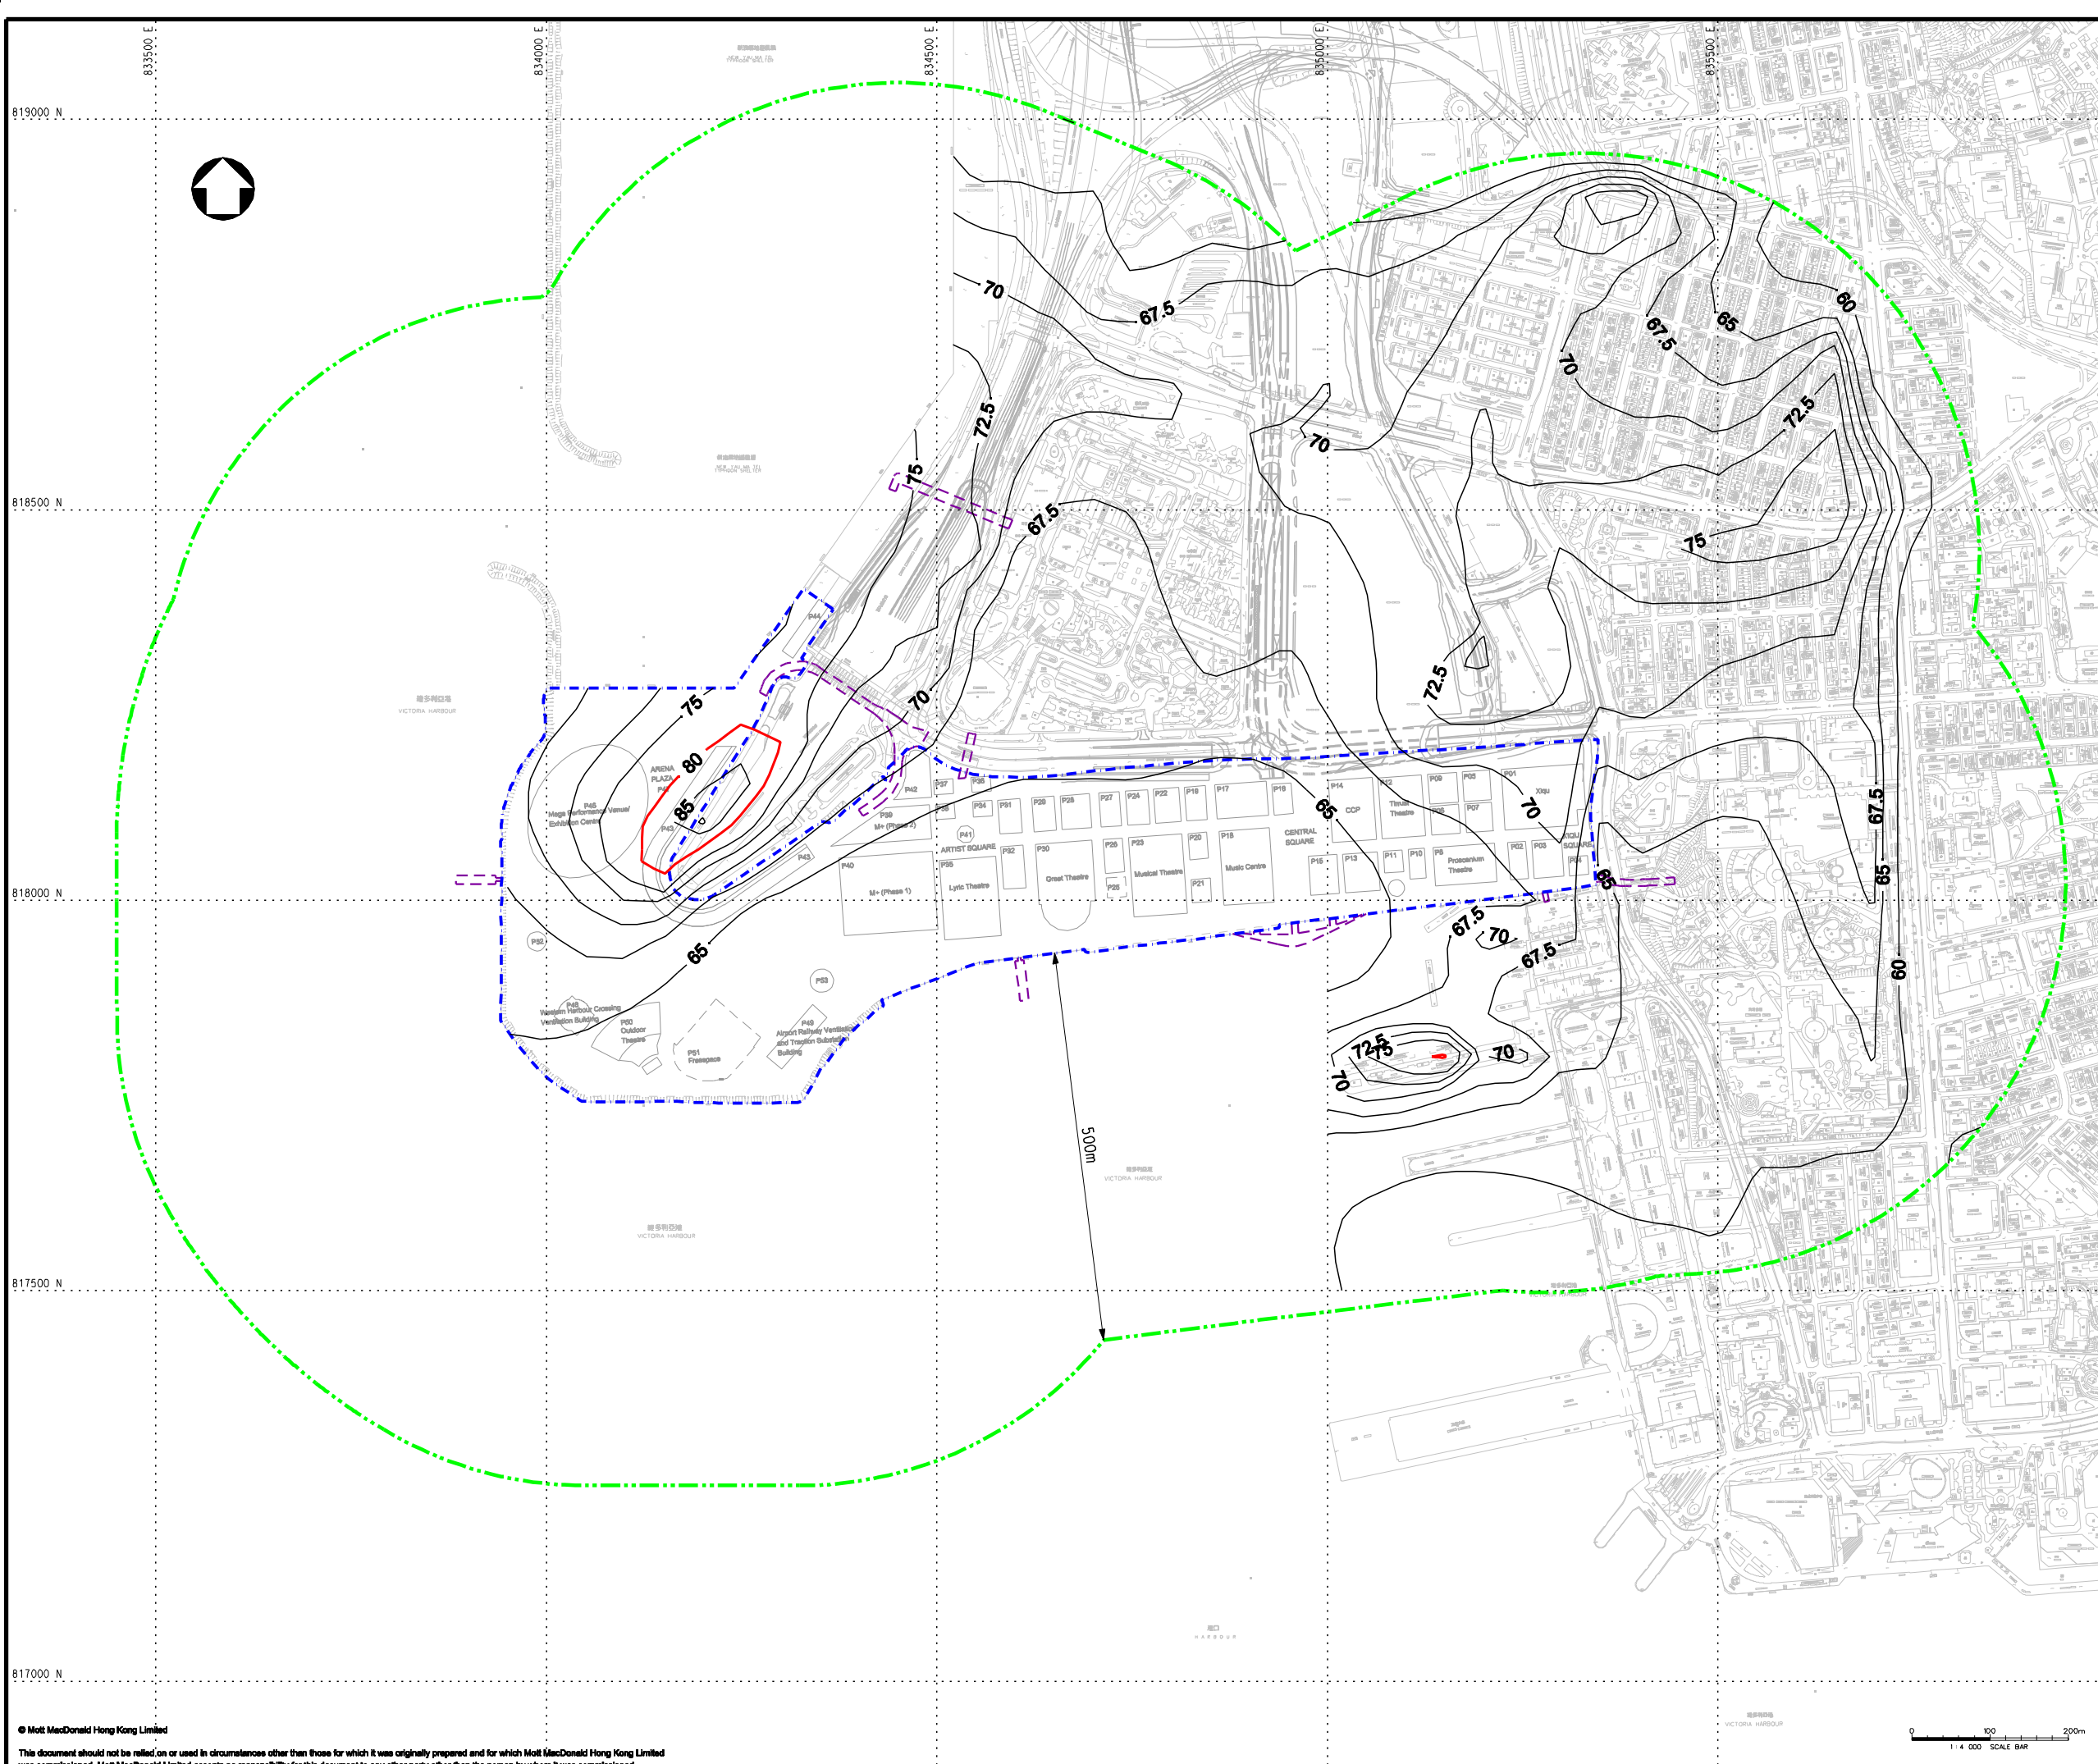

**KEY PLAN**

- LEGEND:**
- PROJECT BOUNDARY
  - EXTERNAL CONNECTIONS (INDICATIVE SUBJECT TO FUTURE DESIGN & ARRANGEMENT)
  - ASSESSMENT AREA
  - AQO CRITERIA ( $80\mu\text{g}/\text{m}^3$ )

**REMARK:**  
CONTOURS FOR WORST CASE YEAR 2015

P1	JUL 13	SZ	FIRST ISSUE	MCD	AFK
Rev	Date	Drawn	Description	Ch'kd	App'd

**WEST KOWLOON CULTURAL DISTRICT AUTHORITY**

20/F Two Landmark East  
100 How Ming Street  
Kowloon, Kowloon  
Hong Kong  
T +852 2828 5757  
F +852 2827 1823  
www.mottmac.com.hk


**Project**  
**PROJECT CONSULTANCY STUDY FOR WEST KOWLOON CULTURAL DISTRICT DEVELOPMENT PLAN**

**Title**  
**CUMULATIVE RESULTS - CONTOUR OF ANNUAL NO<sub>2</sub> CONCENTRATION ( $\mu\text{g}/\text{m}^3$ ) AT 12m ABOVE GROUND DURING OPERATIONAL PHASE FOR SCENARIO 1 THROUGH STACK**

Designed	MCD	Eng check	MCD
Drawn	MING	Coordination	EC
Dwg check	MCD	Approved	AFK
Scale at A1	Status	Rev	
1:4000	PRE	P1	

Drawing Number **FIGURE 3.64**



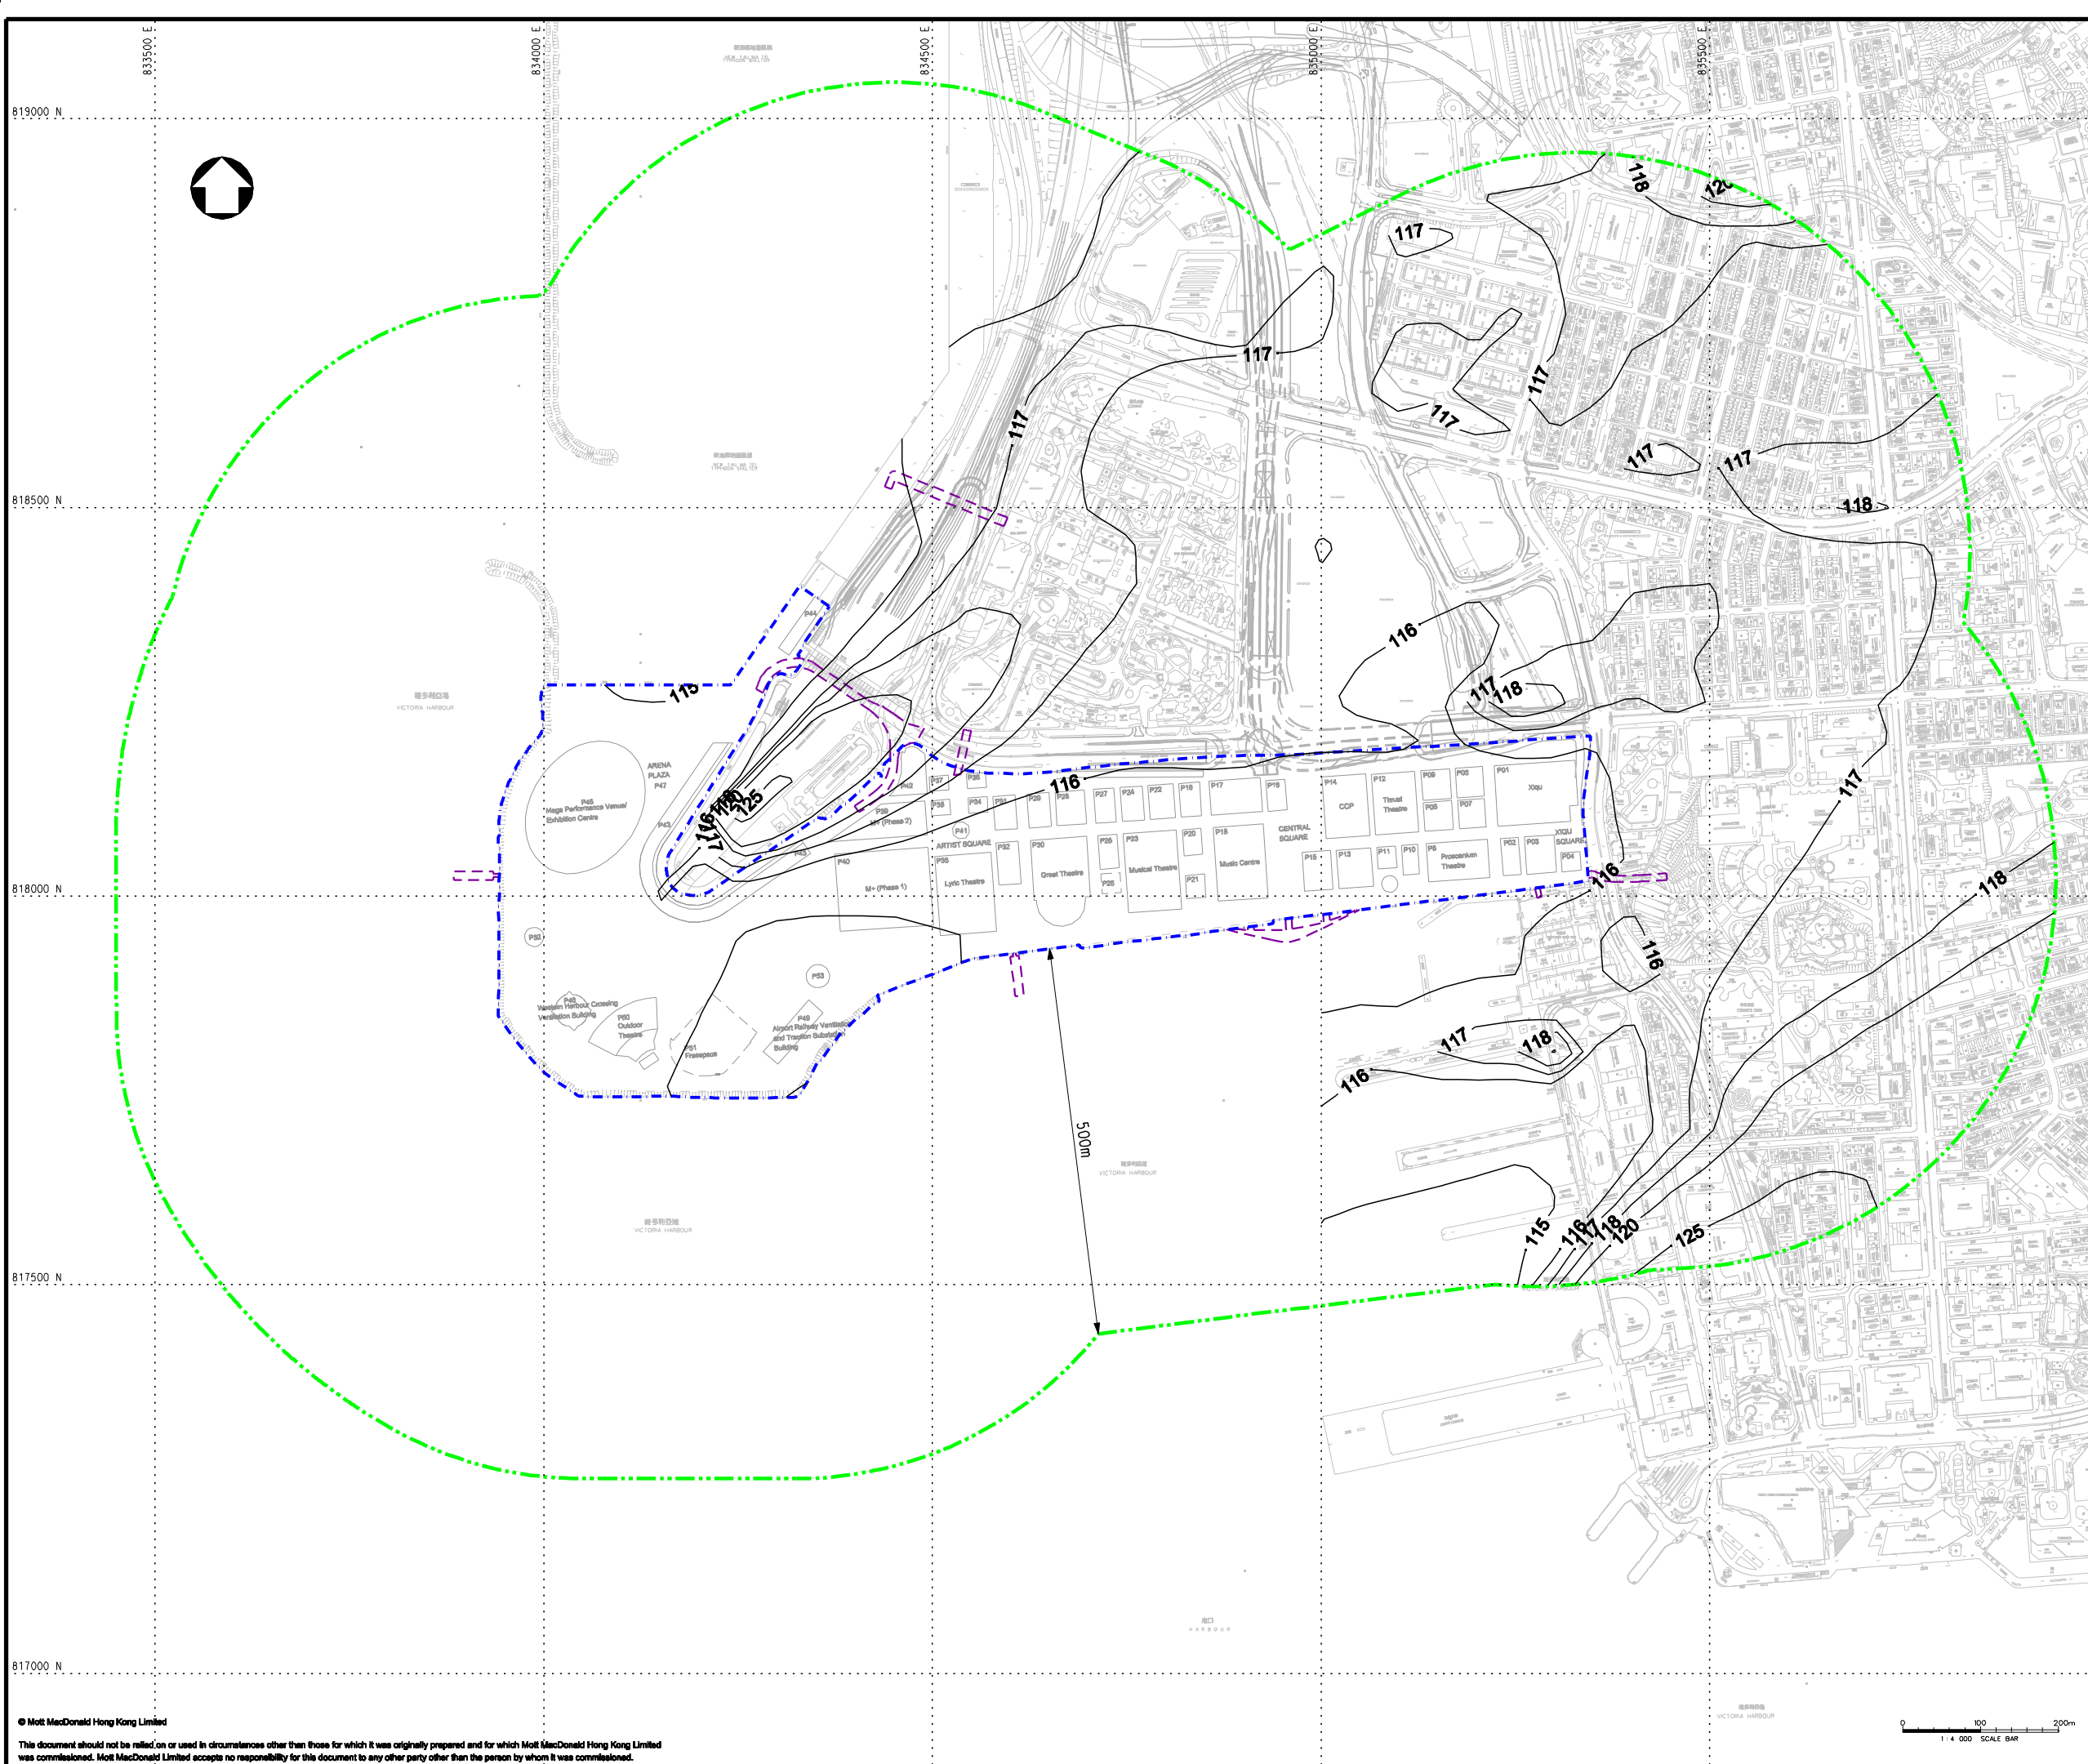

**KEY PLAN**

- LEGEND:**
- - - PROJECT BOUNDARY
  - - - EXTERNAL CONNECTIONS (INDICATIVE SUBJECT TO FUTURE DESIGN & ARRANGEMENT)
  - · - · - ASSESSMENT AREA
  - AQO CRITERIA ( $180\mu\text{g}/\text{m}^3$ )

**REMARK:**  
CONTOURS FOR WORST CASE YEAR 2015

P1	JUL 13	SZ	FIRST ISSUE	MCD	AFK
Rev	Date	Drawn	Description	Ch'kd	App'd

**WEST KOWLOON CULTURAL DISTRICT AUTHORITY**

20/F Two Landmark East  
100 How Ming Street  
Kowloon, Kowloon  
Hong Kong  
T +852 2828 5757  
F +852 2827 1823  
www.mottmac.com.hk


**Project**  
**PROJECT CONSULTANCY STUDY FOR WEST KOWLOON CULTURAL DISTRICT DEVELOPMENT PLAN**

**Title**  
**CUMULATIVE RESULTS - CONTOUR OF DAILY RSP CONCENTRATION ( $\mu\text{g}/\text{m}^3$ ) AT 12m ABOVE GROUND DURING OPERATIONAL PHASE FOR SCENARIO 1 THROUGH STACK**

Designed	MCD	Eng check	MCD
Drawn	MING	Coordination	EC
Dwg check	MCD	Approved	AFK
Scale at A1	Status	Rev	
<b>1:4000</b>	<b>PRE</b>	<b>P1</b>	

Drawing Number **FIGURE 3.65**



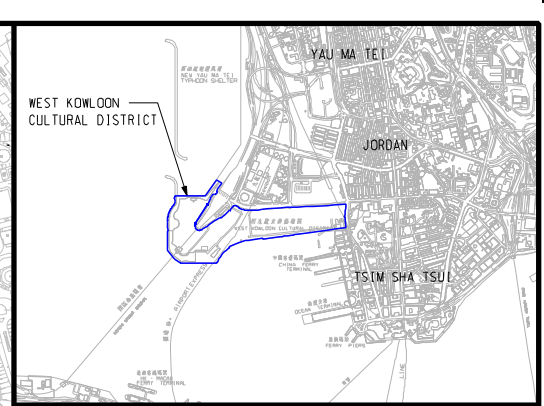

**KEY PLAN**

- LEGEND:**
- - - PROJECT BOUNDARY
  - - - EXTERNAL CONNECTIONS (INDICATIVE SUBJECT TO FUTURE DESIGN & ARRANGEMENT)
  - · - · - ASSESSMENT AREA
  - AQO CRITERIA ( $55 \mu\text{g}/\text{m}^3$ )

**REMARK:**  
CONTOURS FOR WORST CASE YEAR 2015

P1	JUL 13	SZ	FIRST ISSUE	MCD	AFK
Rev	Date	Drawn	Description	Ch'kd	App'd

**WEST KOWLOON CULTURAL DISTRICT AUTHORITY**

20/F Two Landmark East  
100 How Ming Street  
Kowloon, Kowloon  
Hong Kong  
T +852 2828 5757  
F +852 2827 1823  
www.mottmac.com.hk


**Project**  
**PROJECT CONSULTANCY STUDY FOR WEST KOWLOON CULTURAL DISTRICT DEVELOPMENT PLAN**

**Title**  
**CUMULATIVE RESULTS - CONTOUR OF ANNUAL RSP CONCENTRATION ( $\mu\text{g}/\text{m}^3$ ) AT 12m ABOVE GROUND DURING OPERATIONAL PHASE FOR SCENARIO 1 THROUGH STACK**

Designed	MCD	Eng check	MCD
Drawn	MING	Coordination	EC
Dwg check	MCD	Approved	AFK
Scale at A1	Status	Rev	
<b>1:4000</b>	<b>PRE</b>	<b>P1</b>	

Drawing Number **FIGURE 3.66**



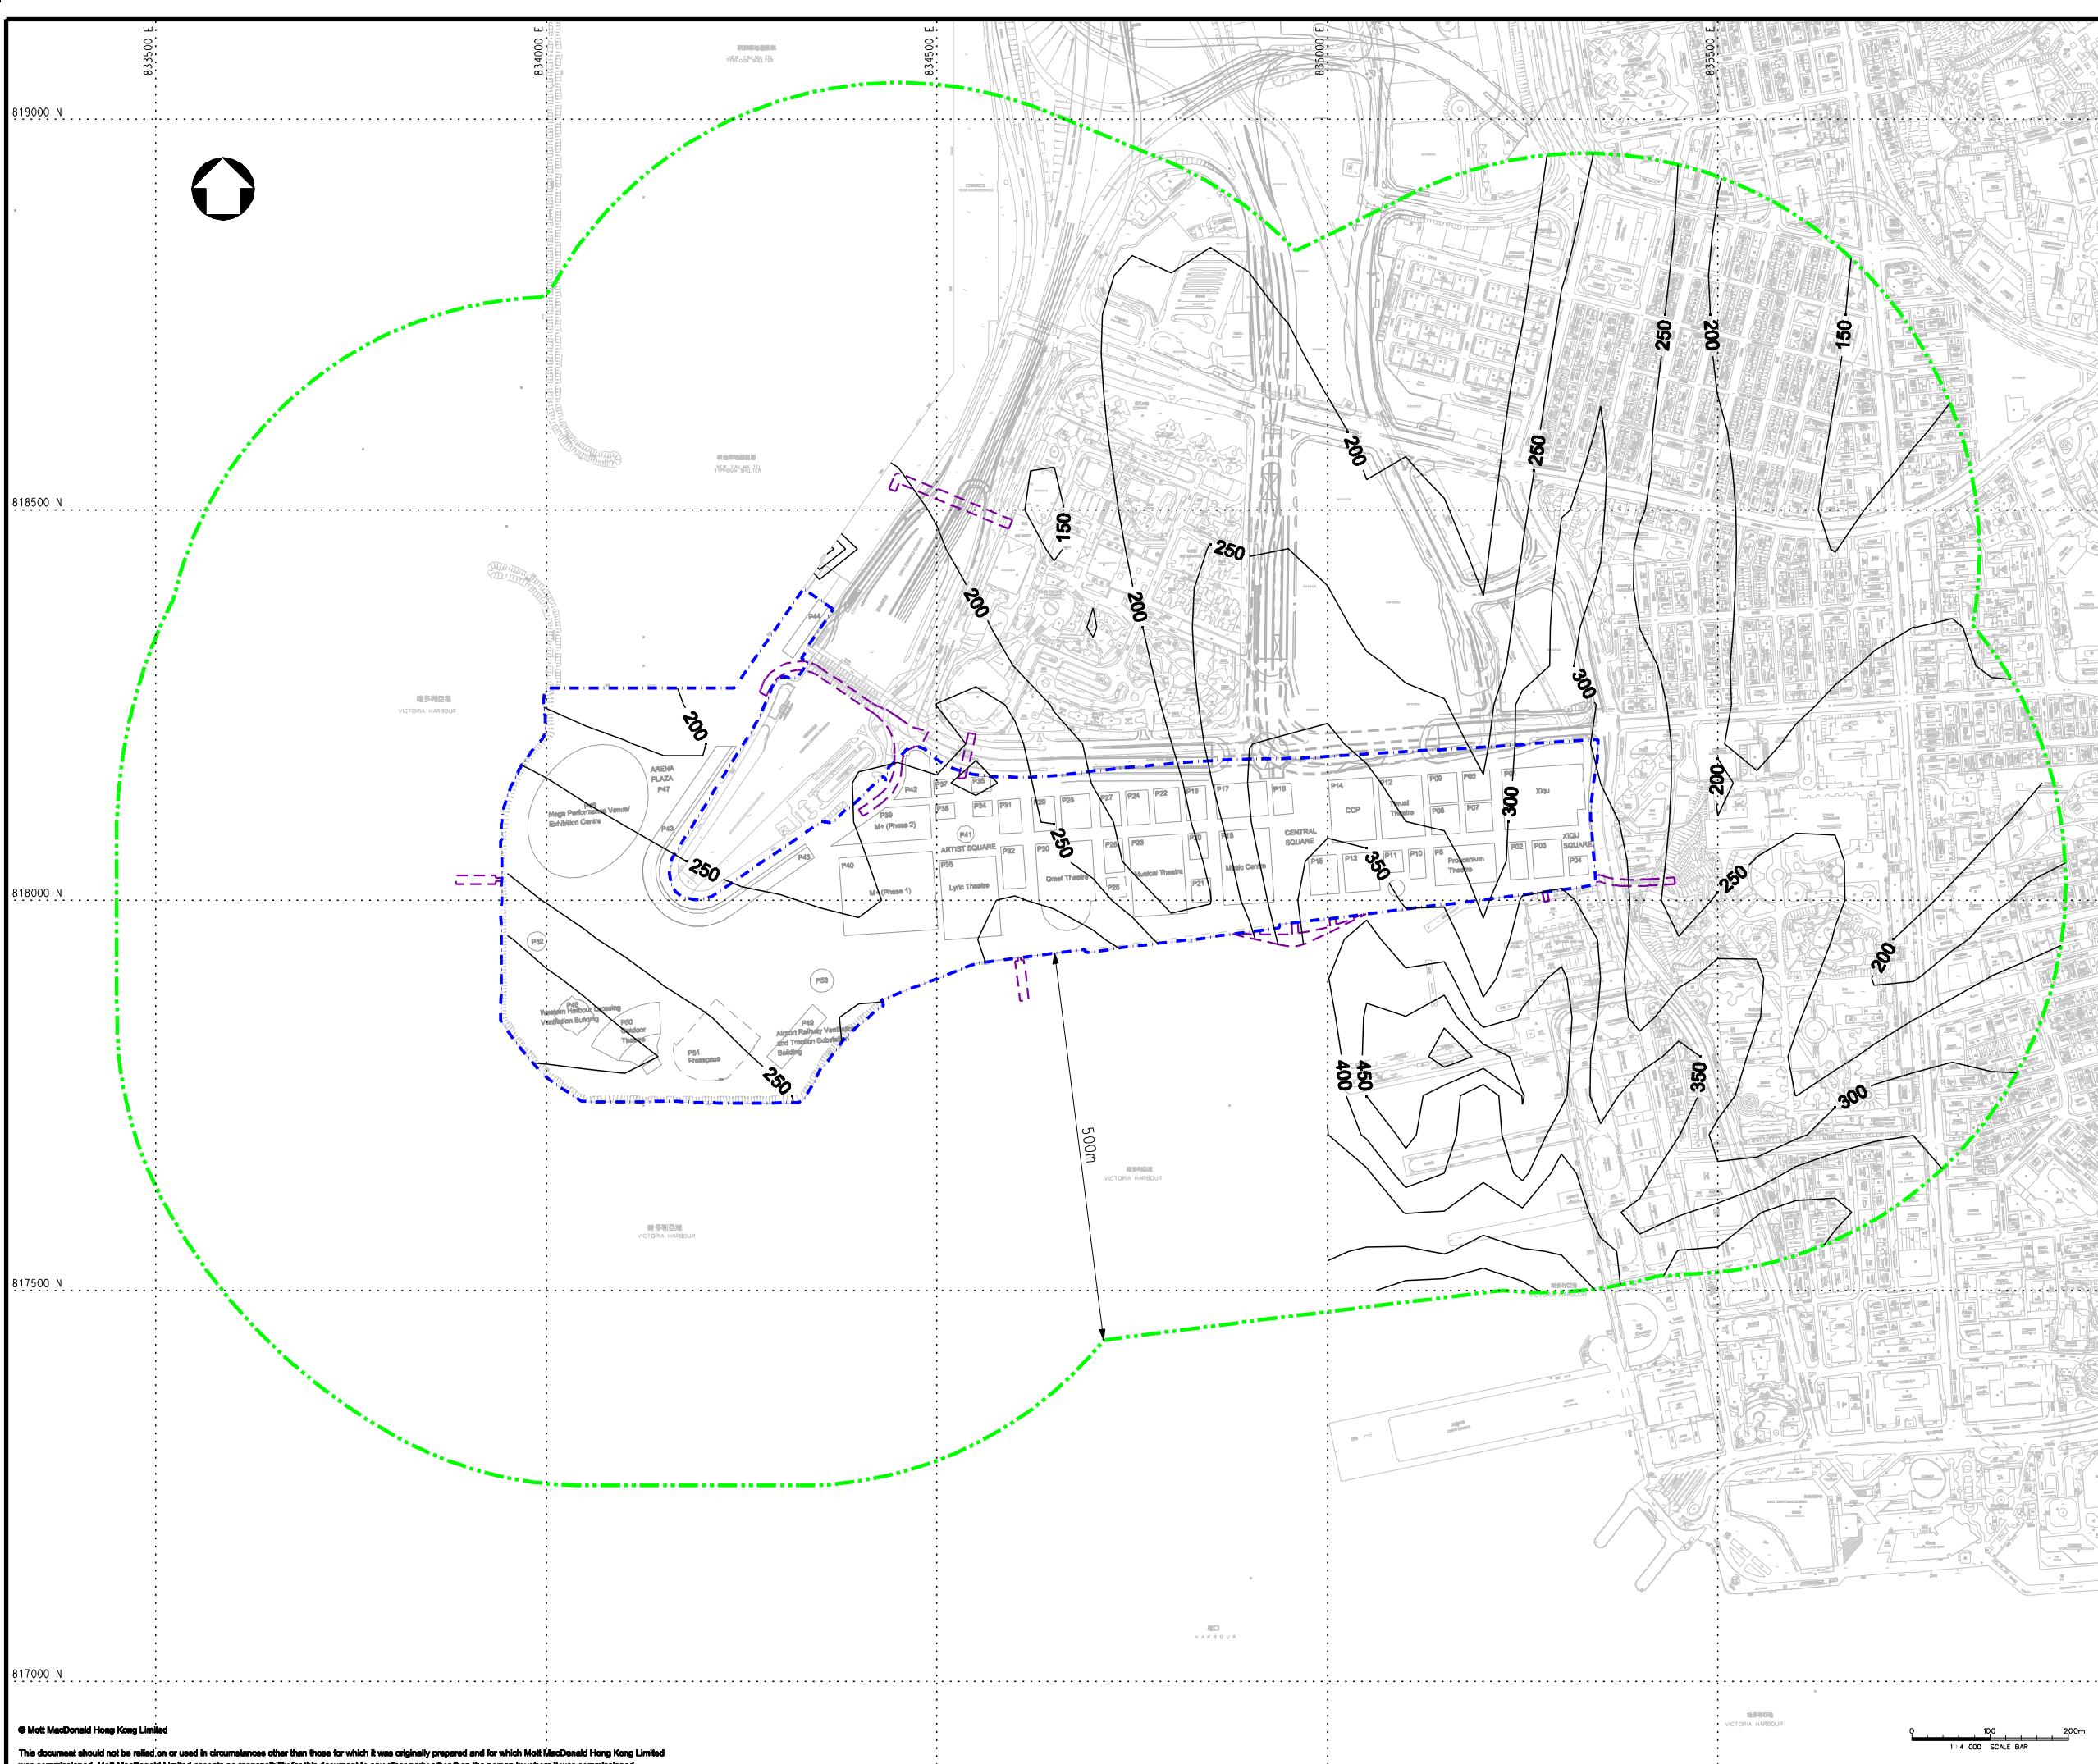

**KEY PLAN**

- LEGEND:**
- PROJECT BOUNDARY
  - EXTERNAL CONNECTIONS (INDICATIVE SUBJECT TO FUTURE DESIGN & ARRANGEMENT)
  - ASSESSMENT AREA
  - AQO CRITERIA ( $800\mu\text{g}/\text{m}^3$ )

**REMARK:**  
CONTOURS FOR WORST CASE YEAR 2015

P1	JUL 13	SZ	FIRST ISSUE	MCD	AFK
Rev	Date	Drawn	Description	Ch'kd	App'd

**Client**  
**WEST KOWLOON CULTURAL DISTRICT AUTHORITY**

20/F Two Landmark East  
100 How Ming Street  
Kowloon, Kowloon  
Hong Kong  
T +852 2828 5757  
F +852 2827 1823  
www.mottmac.com.hk


**Project**  
**PROJECT CONSULTANCY STUDY FOR WEST KOWLOON CULTURAL DISTRICT DEVELOPMENT PLAN**

**Title**  
**CUMULATIVE RESULTS - CONTOUR OF HOURLY SO<sub>2</sub> CONCENTRATION ( $\mu\text{g}/\text{m}^3$ ) AT 12m ABOVE GROUND DURING OPERATIONAL PHASE**

Designed	MCD	Eng check	MCD
Drawn	MING	Coordination	EC
Dwg check	MCD	Approved	AFK
Scale at A1	Status	Rev	
1:4000	PRE	P1	

**Drawing Number**  
**FIGURE 3.67**



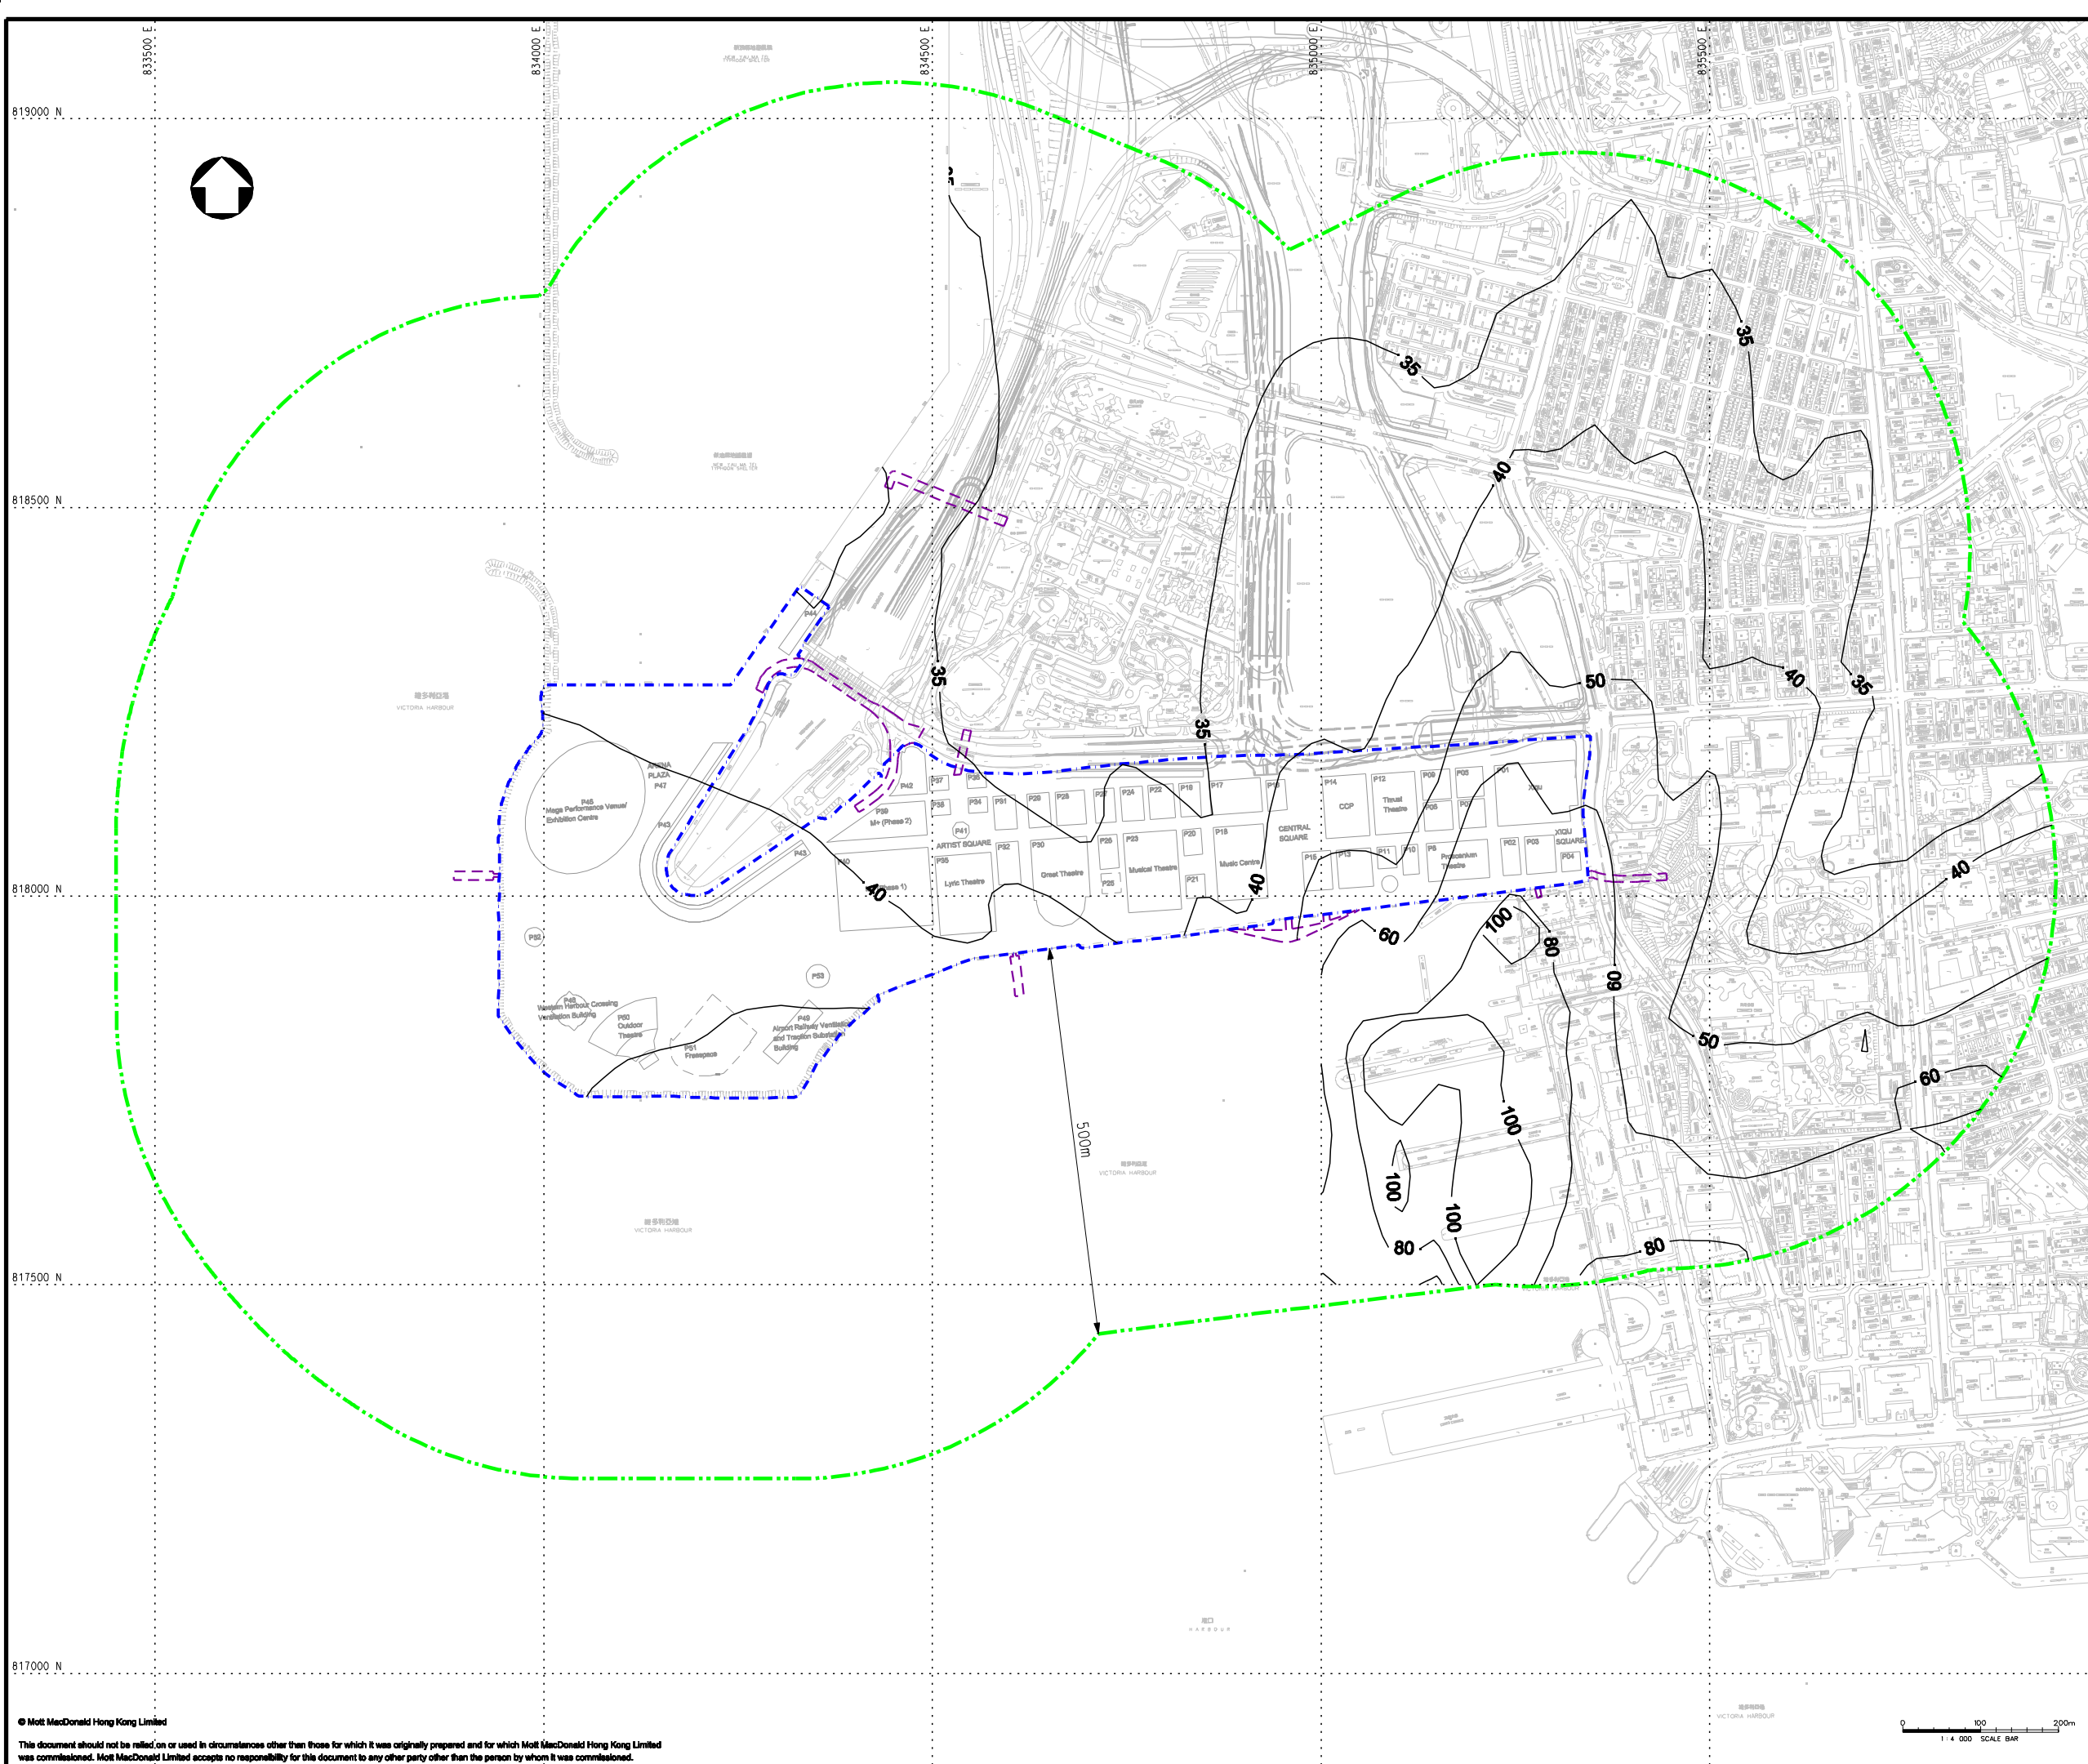

**KEY PLAN**

- LEGEND:**
- PROJECT BOUNDARY
  - EXTERNAL CONNECTIONS (INDICATIVE SUBJECT TO FUTURE DESIGN & ARRANGEMENT)
  - ASSESSMENT AREA
  - AQI CRITERIA ( $350\mu\text{g}/\text{m}^3$ )

**REMARK:**  
CONTOURS FOR WORST CASE YEAR 2015

P1	JUL 13	SZ	FIRST ISSUE	MCD	AFK
Rev	Date	Drawn	Description	Ch'kd	App'd

**WEST KOWLOON CULTURAL DISTRICT AUTHORITY**

20/F Two Landmark East  
100 How Ming Street  
Kowloon, Kowloon  
Hong Kong  
T +852 2828 5757  
F +852 2827 1823  
www.mottmac.com.hk


**PROJECT CONSULTANCY STUDY FOR WEST KOWLOON CULTURAL DISTRICT DEVELOPMENT PLAN**

**CUMULATIVE RESULTS - CONTOUR OF DAILY SO<sub>2</sub> CONCENTRATION ( $\mu\text{g}/\text{m}^3$ ) AT 12m ABOVE GROUND DURING OPERATIONAL PHASE**

Designed	MCD	Eng check	MCD
Drawn	MING	Coordination	EC
Dwg check	MCD	Approved	AFK
Scale at A1	Status	Rev	
1:4000	PRE	P1	

Drawing Number **FIGURE 3.68**



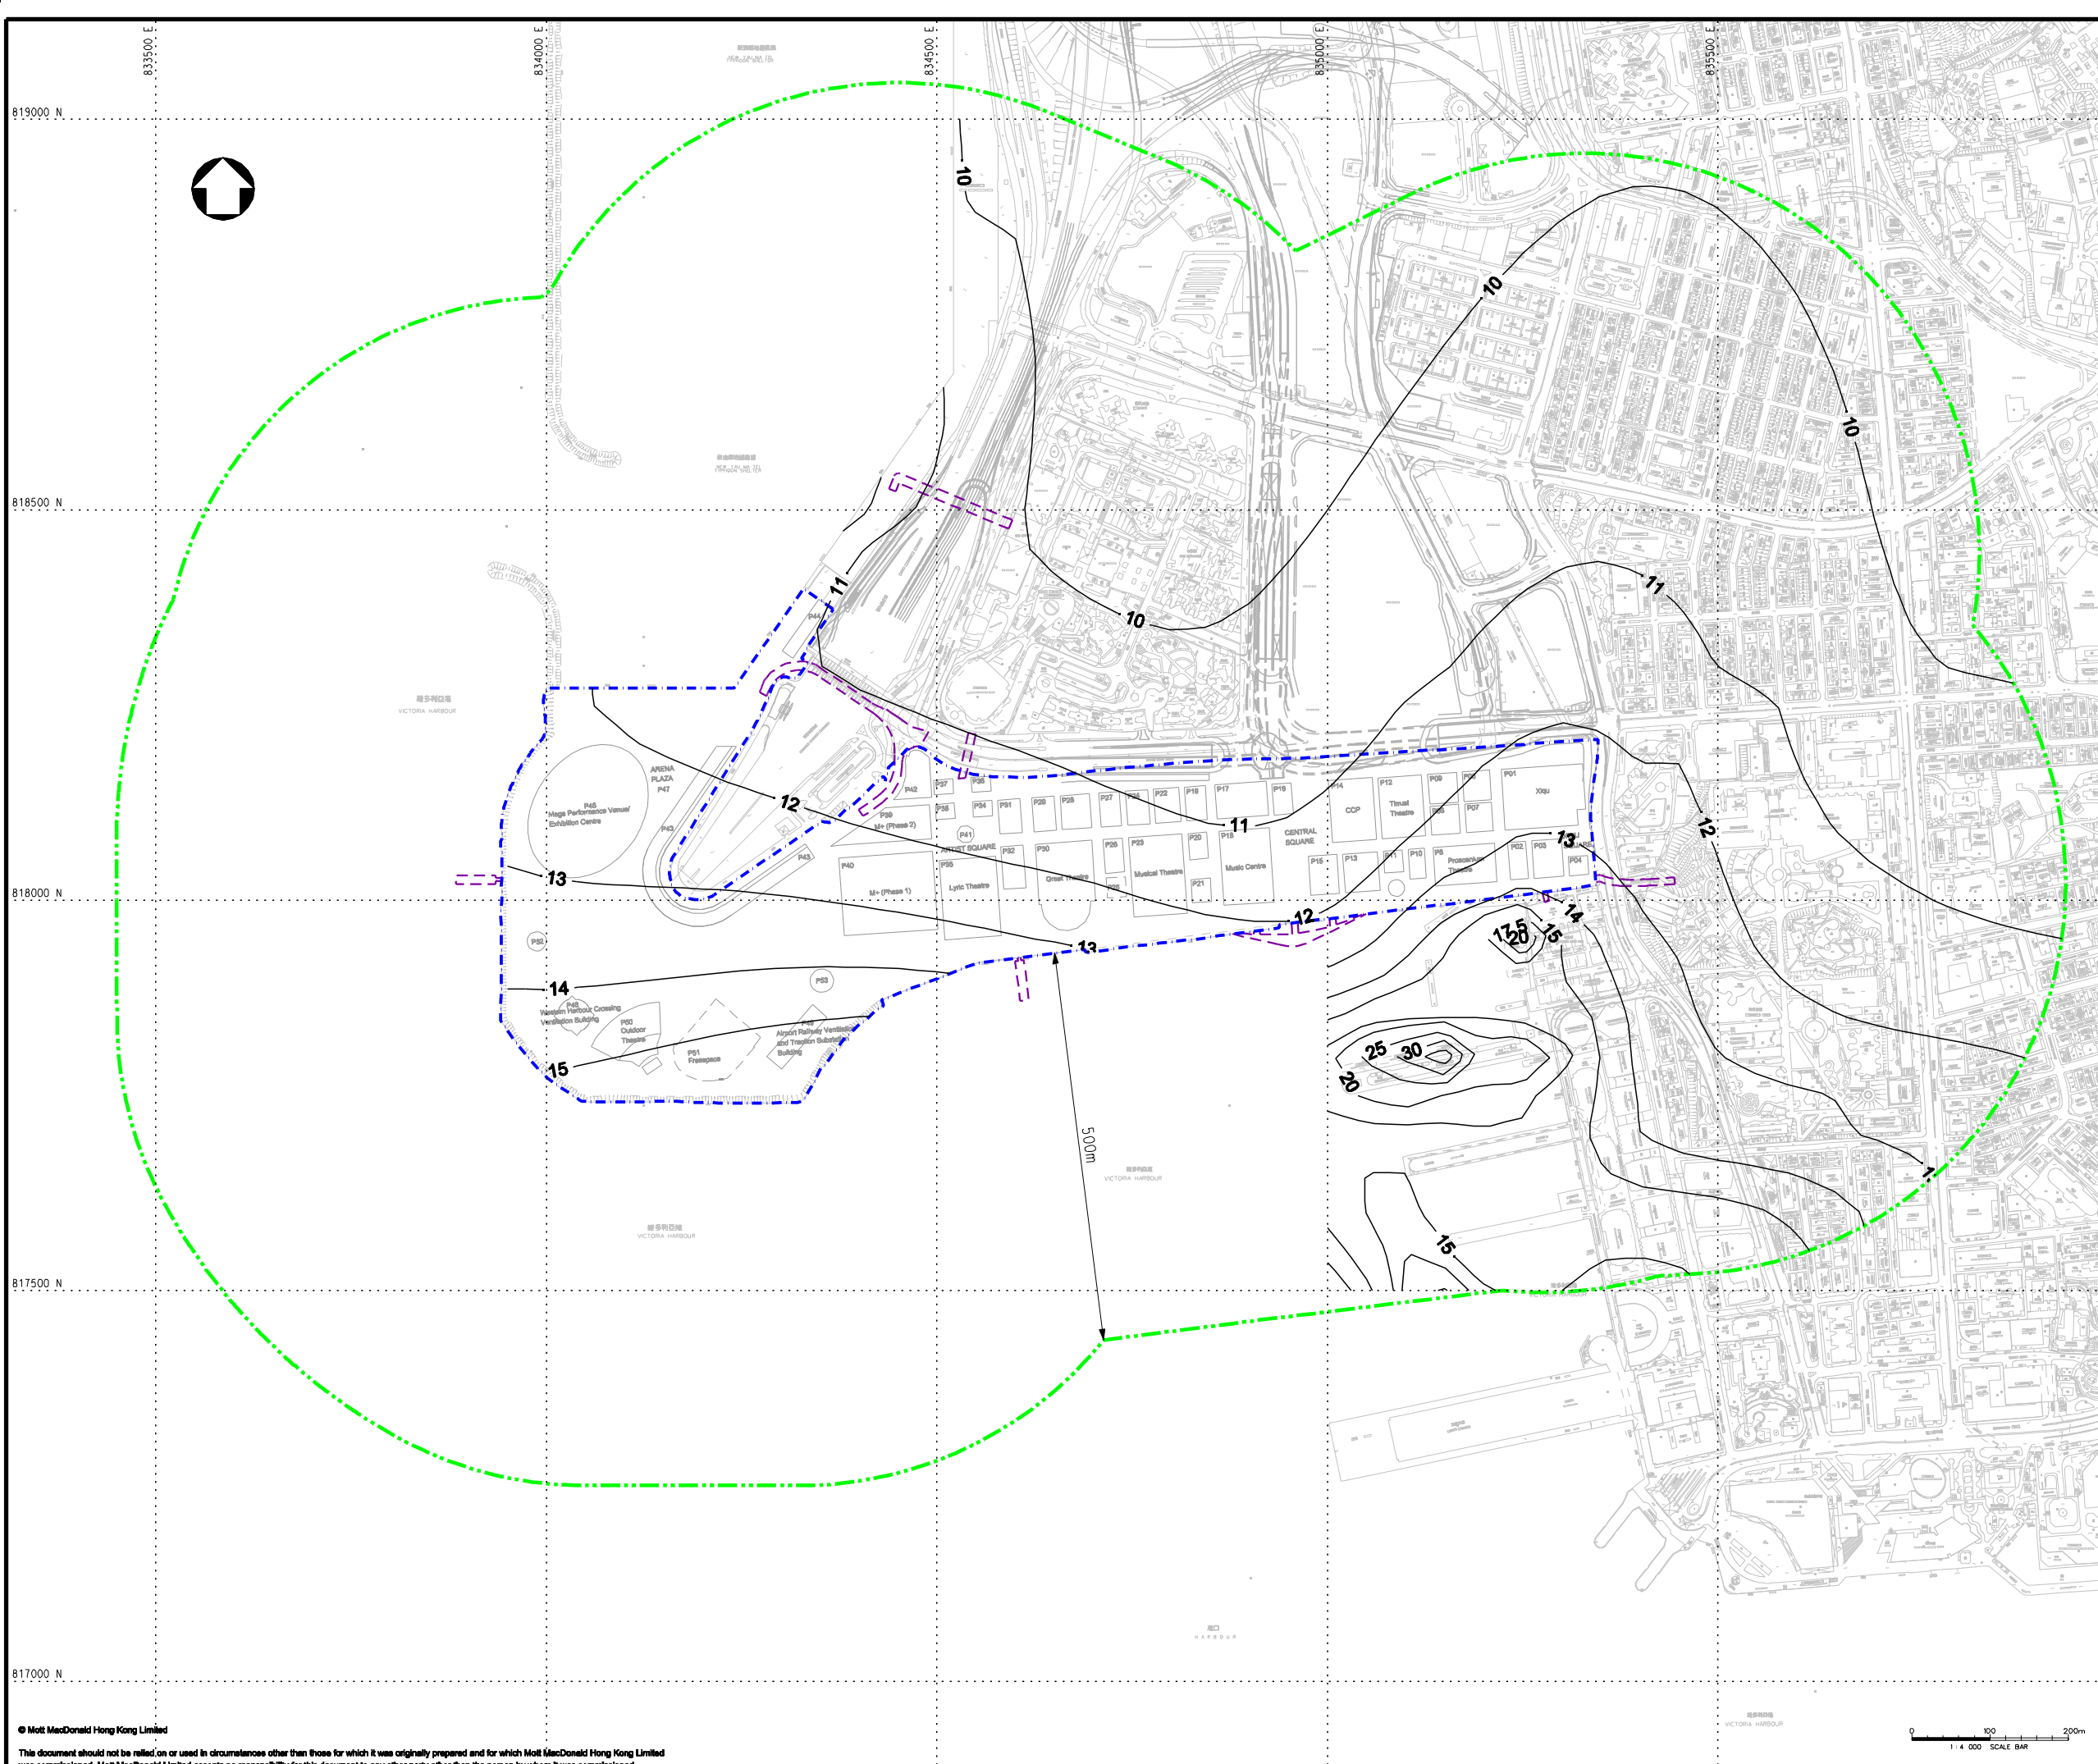

KEY PLAN

- LEGEND:
- - - PROJECT BOUNDARY
  - - - EXTERNAL CONNECTIONS (INDICATIVE SUBJECT TO FUTURE DESIGN & ARRANGEMENT)
  - - - ASSESSMENT AREA
  - AQO CRITERIA ( $80\mu\text{g}/\text{m}^3$ )

REMARK:  
CONTOURS FOR WORST CASE YEAR 2015

P1	JUL 13	SZ	FIRST ISSUE	MCD	AFK
Rev	Date	Drawn	Description	Ch'kd	App'd

Client  
**WEST KOWLOON CULTURAL DISTRICT AUTHORITY**

20/F Two Landmark East  
100 How Ming Street  
Kowloon, Kowloon  
Hong Kong  
T +852 2828 5757  
F +852 2827 1823  
www.mottmac.com.hk


Project  
**PROJECT CONSULTANCY STUDY FOR WEST KOWLOON CULTURAL DISTRICT DEVELOPMENT PLAN**

Title  
**CUMULATIVE RESULTS - CONTOUR OF ANNUAL SO<sub>2</sub> CONCENTRATION ( $\mu\text{g}/\text{m}^3$ ) AT 12m ABOVE GROUND DURING OPERATIONAL PHASE**

Designed	MCD	Eng check	MCD
Drawn	MING	Coordination	EC
Dwg check	MCD	Approved	AFK
Scale at A1	Status	Rev	
1:4000	PRE	P1	

Drawing Number **FIGURE 3.69**



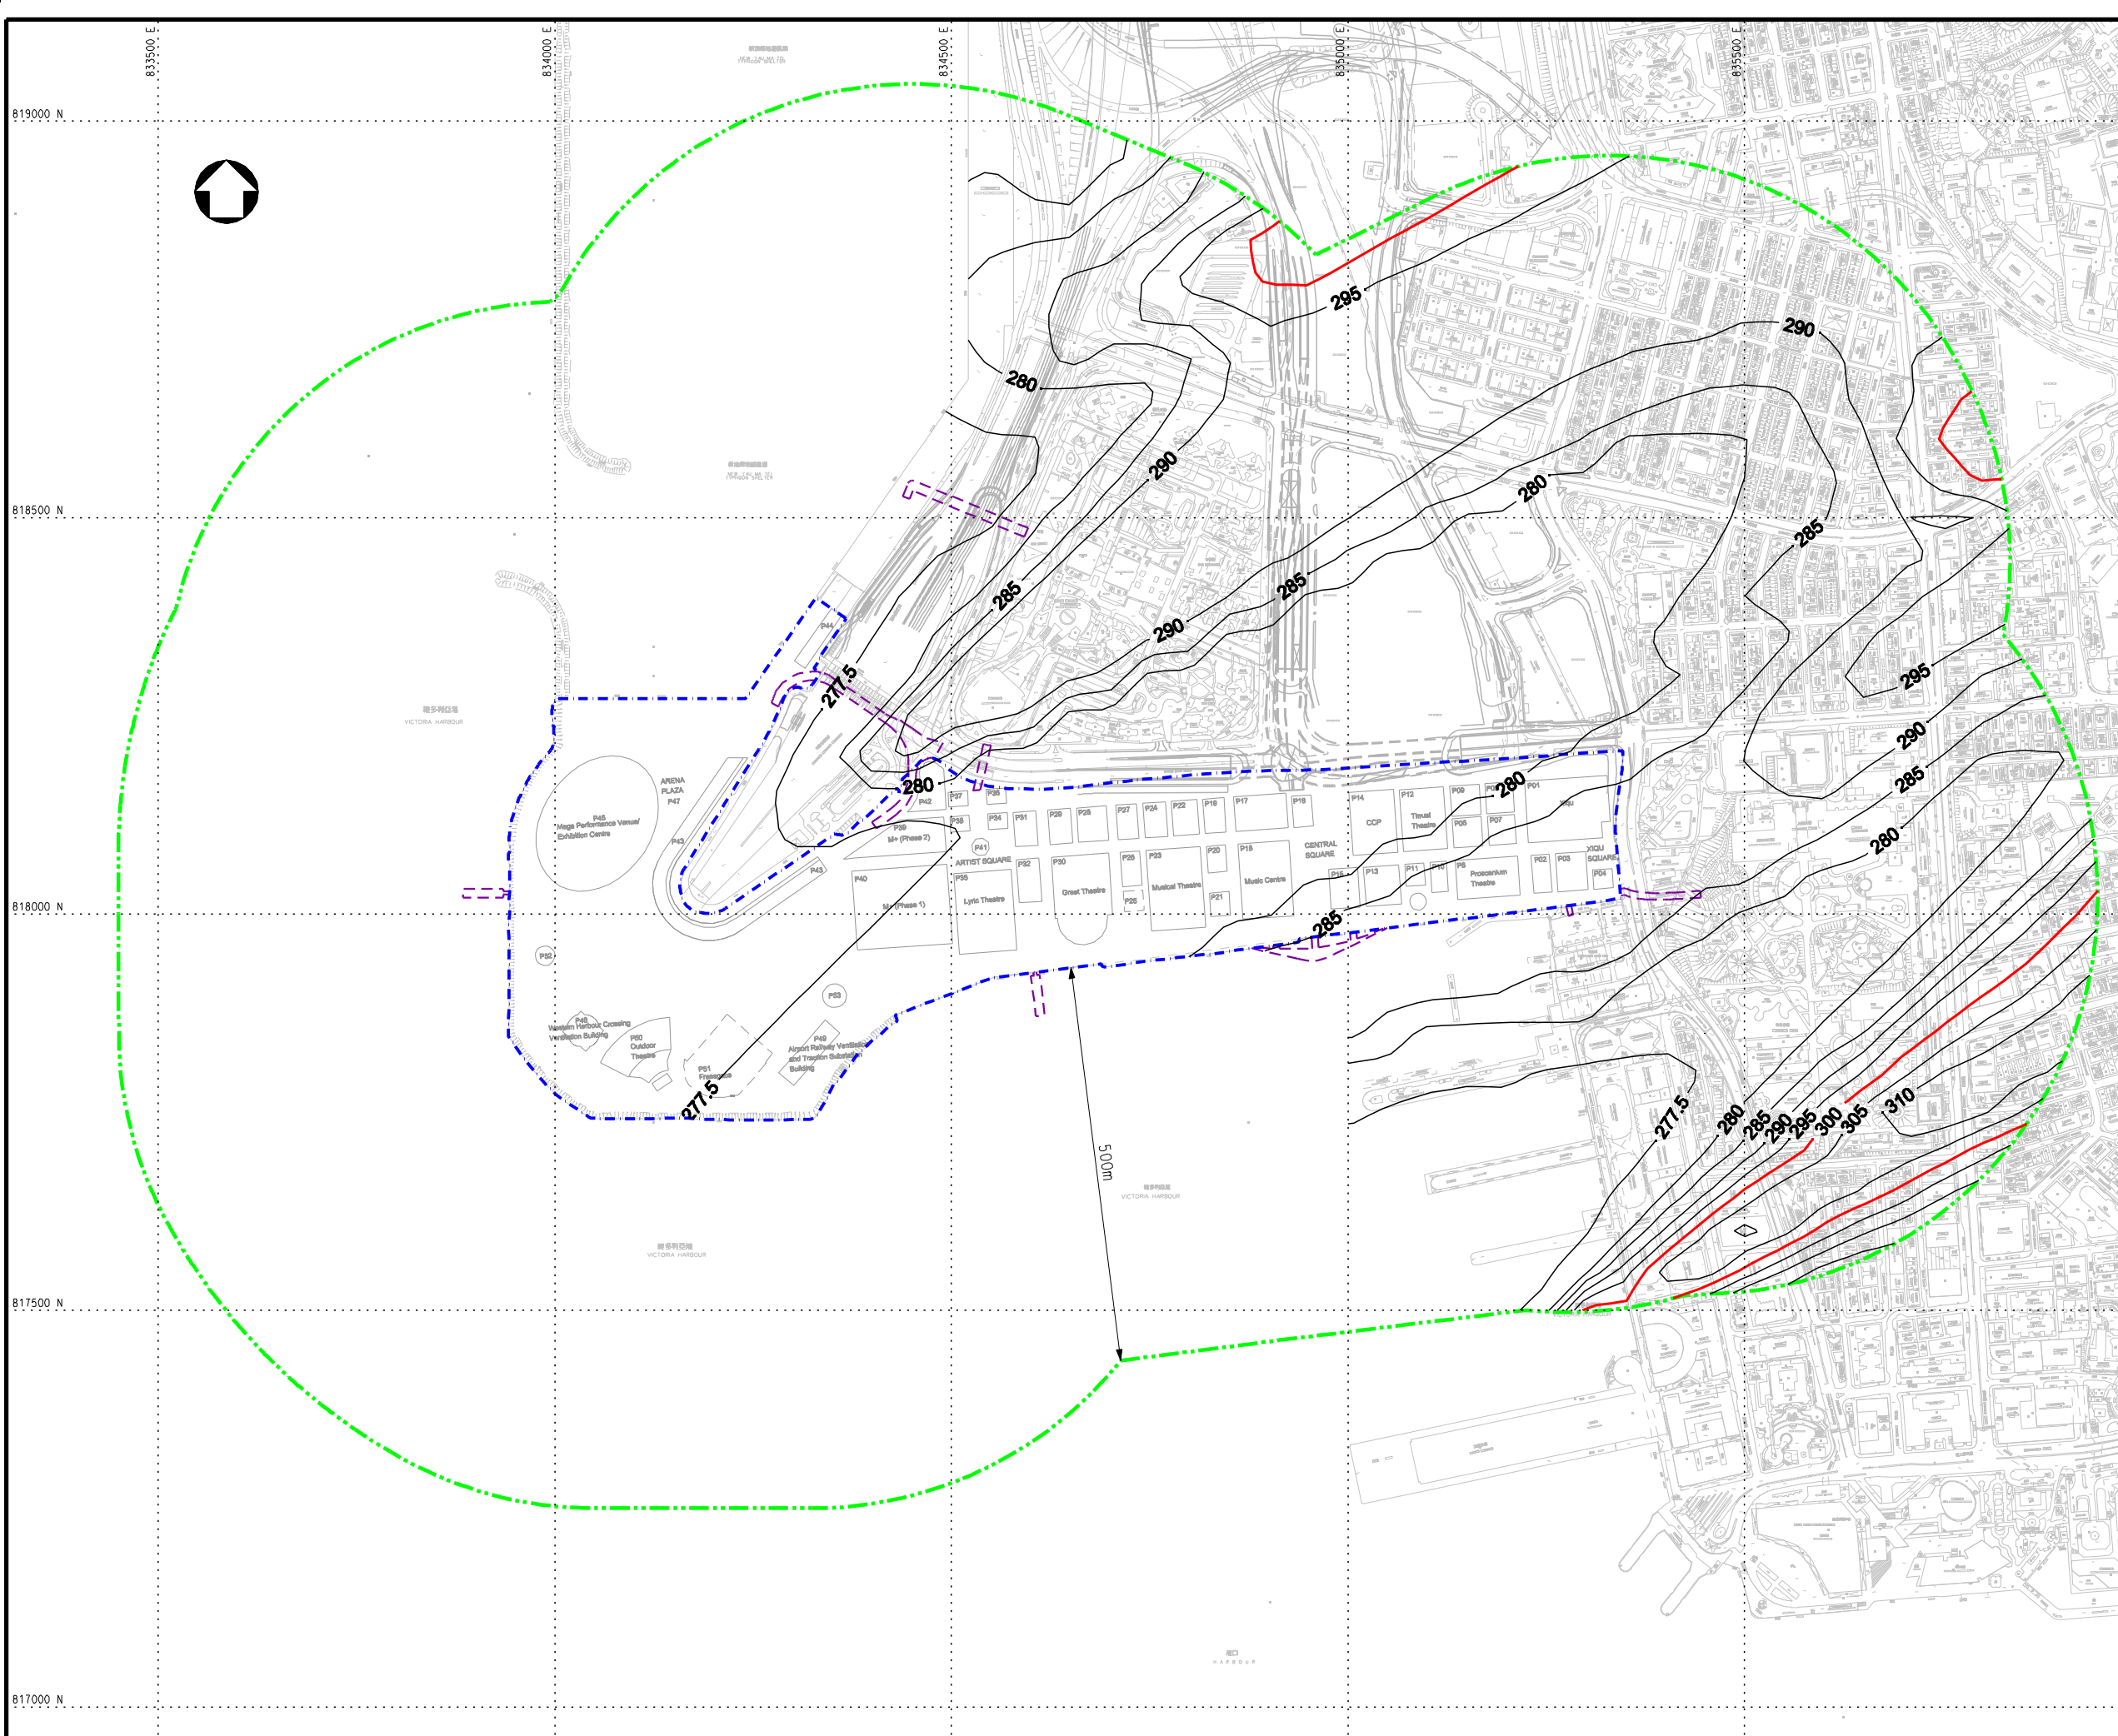

**KEY PLAN**

- LEGEND:**
- PROJECT BOUNDARY
  - EXTERNAL CONNECTIONS (INDICATIVE SUBJECT TO FUTURE DESIGN & ARRANGEMENT)
  - ASSESSMENT AREA
  - ADD CRITERIA (300µg/m<sup>3</sup>)

**REMARK:**  
CONTOURS FOR WORST CASE YEAR 2015

Rev	Date	Drawn	Description	MCD	AFK
P1	JUL 13	SZ	FIRST ISSUE		

**WEST KOWLOON CULTURAL DISTRICT AUTHORITY**

20/F Two Landmark East  
100 How Ming Street  
Kowloon, Kowloon  
Hong Kong  
T +852 2828 5757  
F +852 2827 1823  
www.mottmac.com.hk


**Project**  
**PROJECT CONSULTANCY STUDY FOR WEST KOWLOON CULTURAL DISTRICT DEVELOPMENT PLAN**

**Title**  
**CUMULATIVE RESULTS - CONTOUR OF HOURLY NO<sub>2</sub> CONCENTRATION (µg/m<sup>3</sup>) AT 40m ABOVE GROUND DURING OPERATIONAL PHASE FOR SCENARIO 1 THROUGH STACK**

Designed	MCD	Eng check	MCD
Drawn	MING	Coordination	EC
Dwg check	MCD	Approved	AFK
Scale at A1	Status	Rev	
1:4000	PRE	P1	

Drawing Number **FIGURE 3.70**



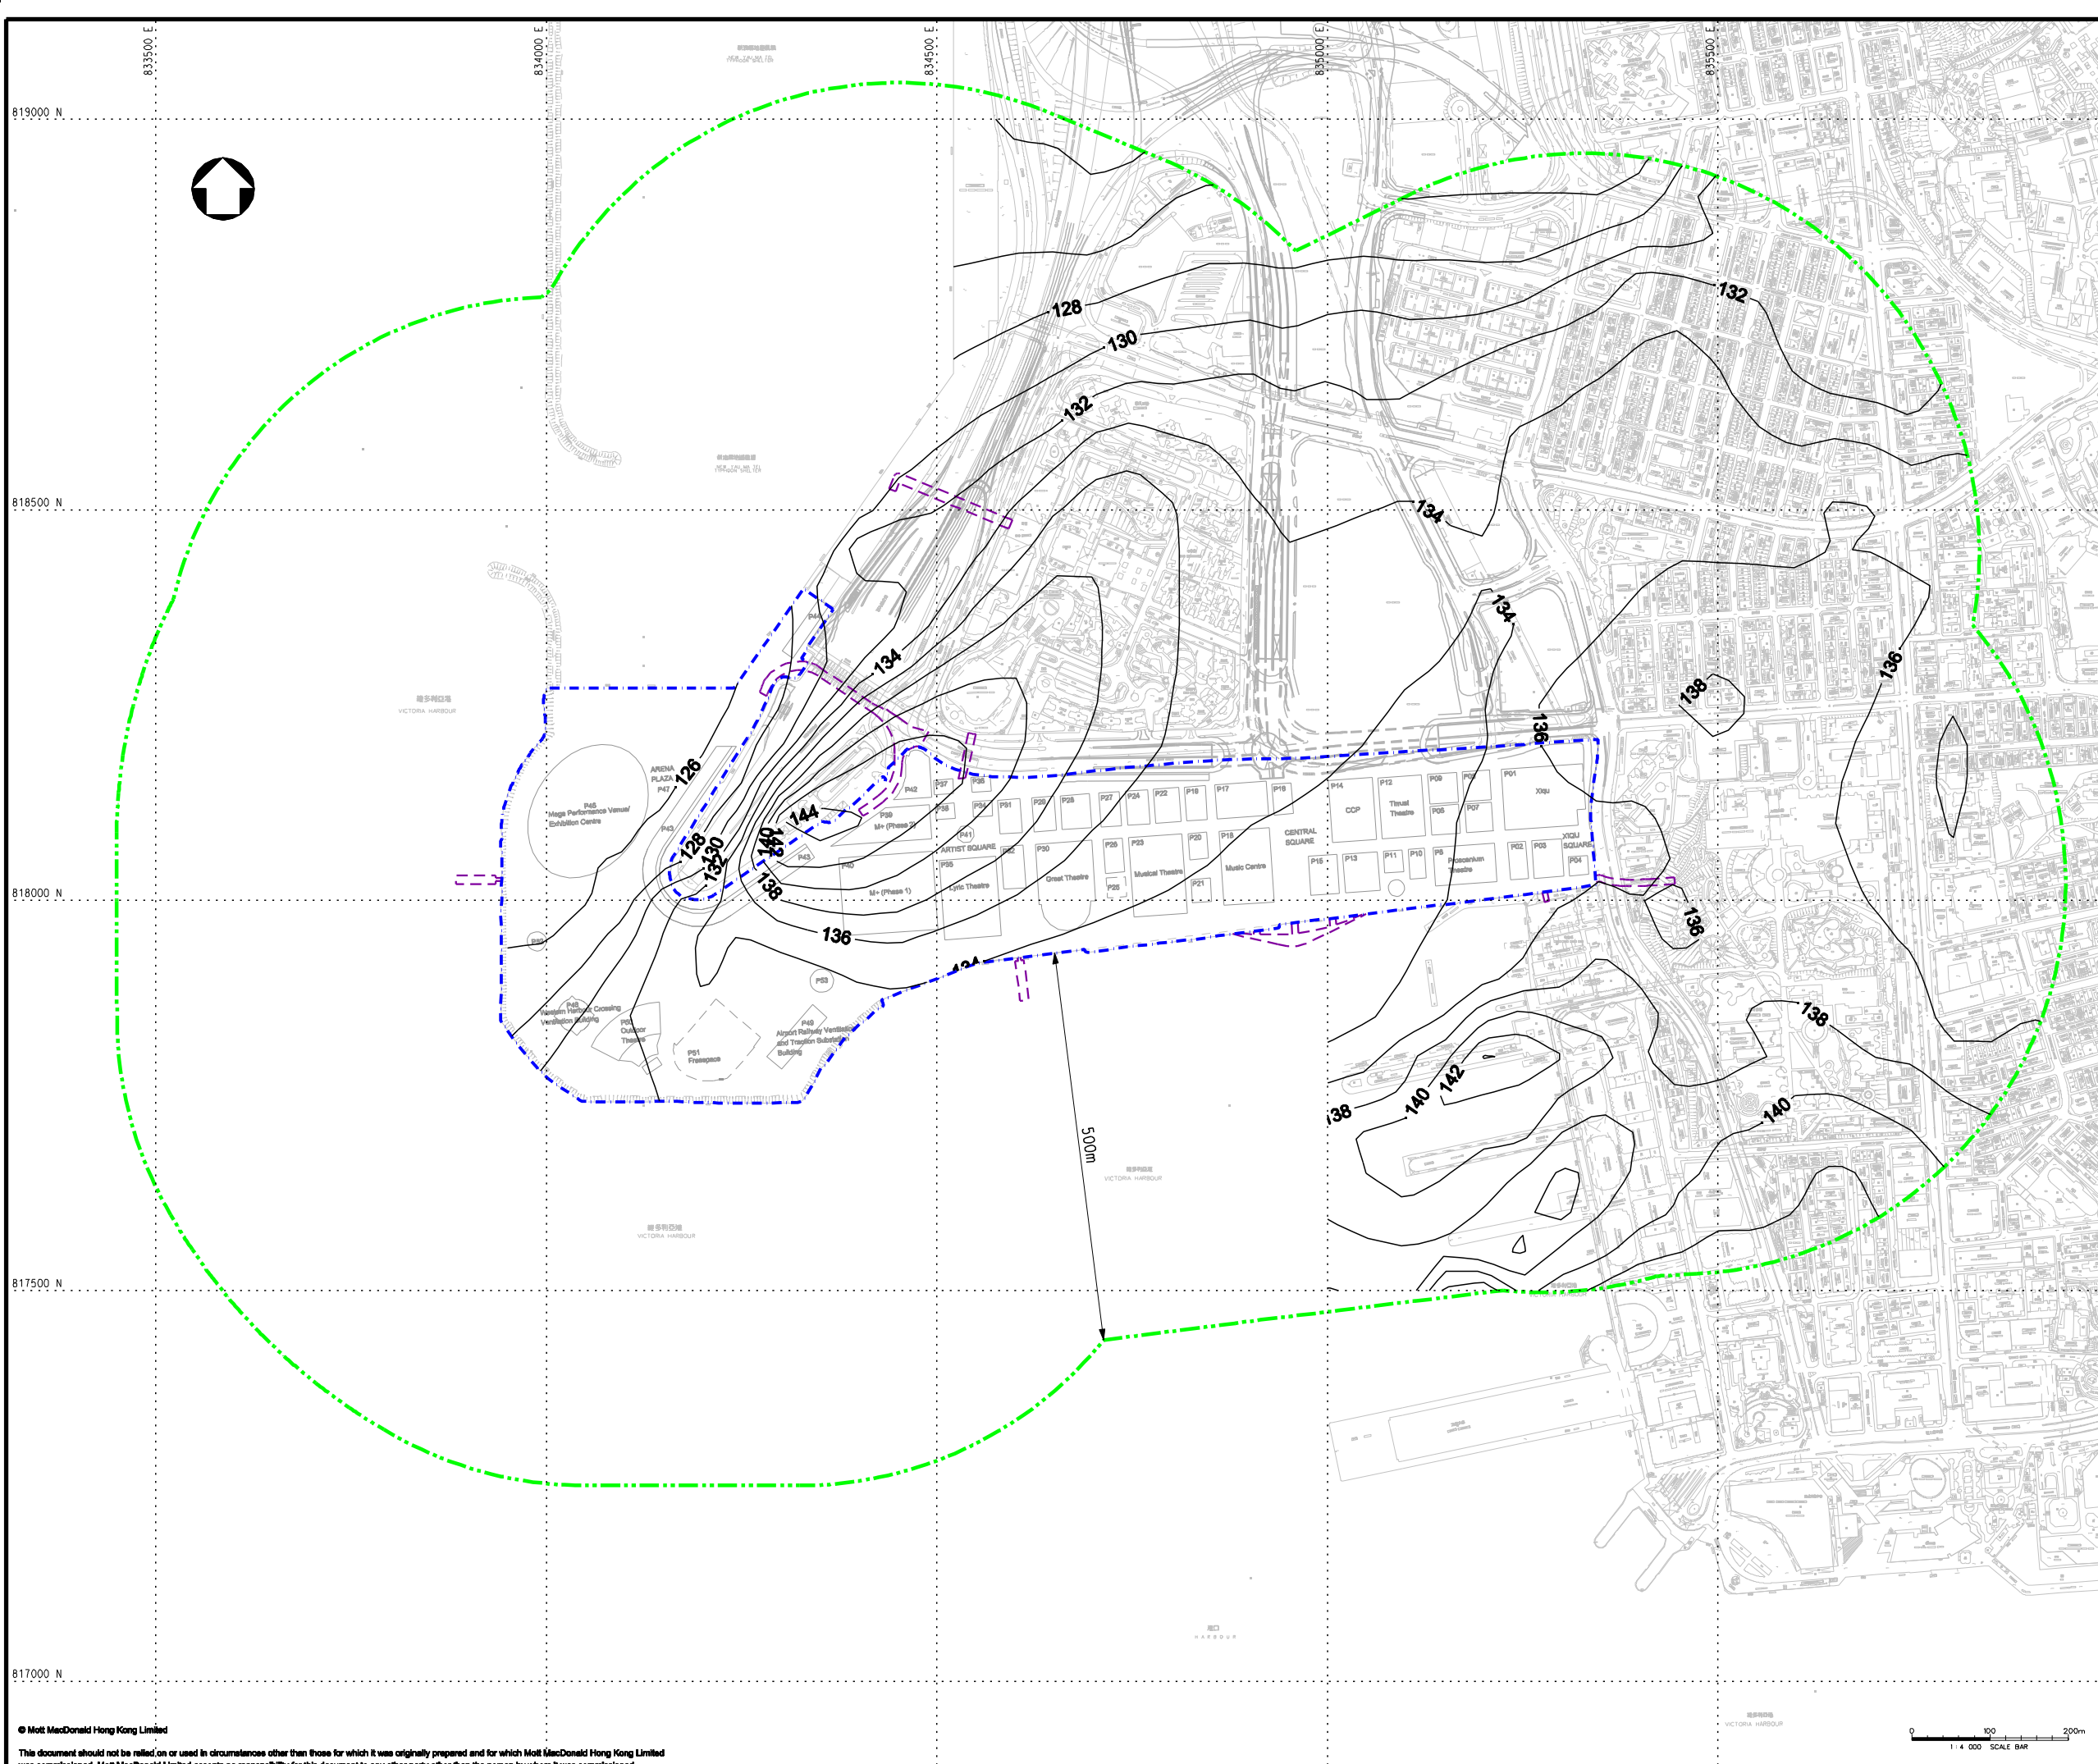

**KEY PLAN**

- LEGEND:**
- - - PROJECT BOUNDARY
  - - - EXTERNAL CONNECTIONS (INDICATIVE SUBJECT TO FUTURE DESIGN & ARRANGEMENT)
  - - - ASSESSMENT AREA
  - AQI CRITERIA ( $150\mu\text{g}/\text{m}^3$ )

**REMARK:**  
CONTOURS FOR WORST CASE YEAR 2015

P1	JUL 13	SZ	FIRST ISSUE	MCD	AFK
Rev	Date	Drawn	Description	Ch'kd	App'd

**WEST KOWLOON CULTURAL DISTRICT AUTHORITY**

20/F Two Landmark East  
100 How Ming Street  
Kowloon, Kowloon  
Hong Kong  
T +852 2828 5757  
F +852 2827 1823  
www.mottmac.com.hk


**Project**  
**PROJECT CONSULTANCY STUDY FOR WEST KOWLOON CULTURAL DISTRICT DEVELOPMENT PLAN**

**Title**  
**CUMULATIVE RESULTS - CONTOUR OF DAILY NO<sub>2</sub> CONCENTRATION ( $\mu\text{g}/\text{m}^3$ ) AT 40m ABOVE GROUND DURING OPERATIONAL PHASE FOR SCENARIO 1 THROUGH STACK**

Designed	MCD	Eng check	MCD
Drawn	MING	Coordination	EC
Dwg check	MCD	Approved	AFK
Scale at A1	1:4000	Status	PRE
Drawing Number		Rev	P1

**FIGURE 3.71**



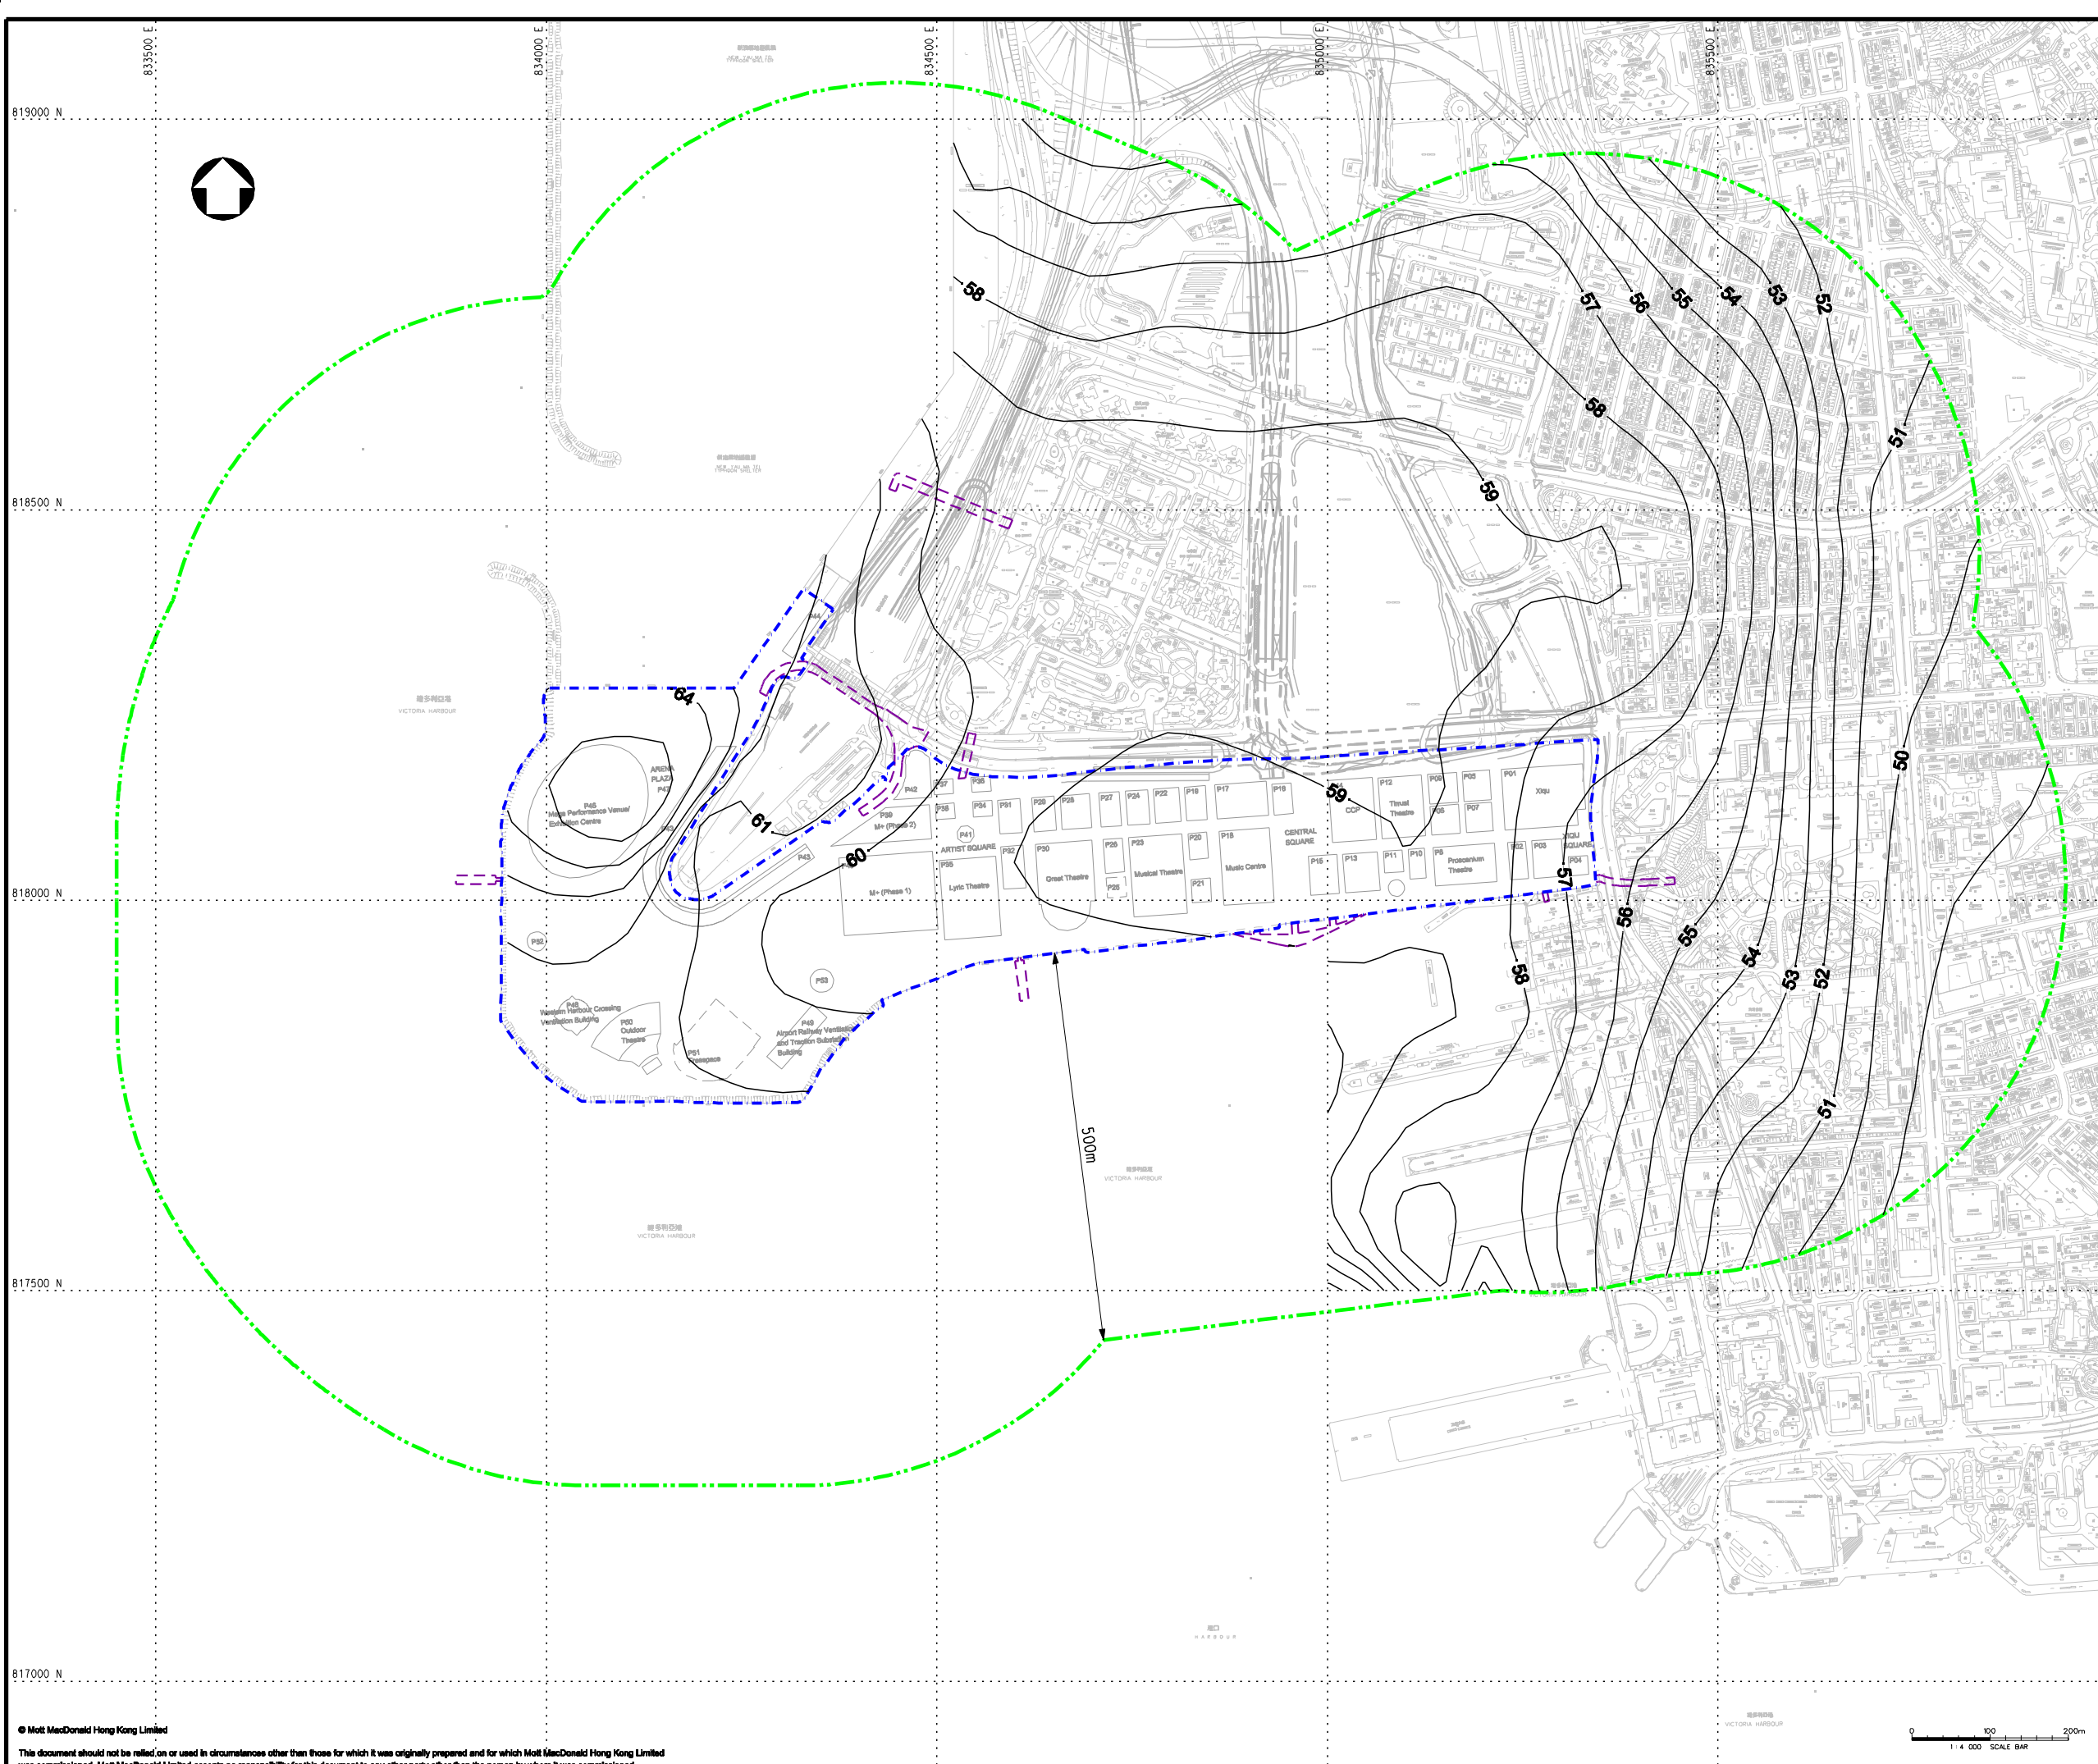

**KEY PLAN**

- LEGEND:**
- - - PROJECT BOUNDARY
  - - - EXTERNAL CONNECTIONS (INDICATIVE SUBJECT TO FUTURE DESIGN & ARRANGEMENT)
  - · - · - ASSESSMENT AREA
  - AQO CRITERIA ( $80\mu\text{g}/\text{m}^3$ )

**REMARK:**  
CONTOURS FOR WORST CASE YEAR 2015

P1	JUL 13	SZ	FIRST ISSUE	MCD	AFK
Rev	Date	Drawn	Description	Ch'kd	App'd

**Client**  
**WEST KOWLOON CULTURAL DISTRICT AUTHORITY**

20/F Two Landmark East  
100 How Ming Street  
Kowloon, Kowloon  
Hong Kong  
T +852 2828 5757  
F +852 2827 1823  
www.mottmac.com.hk


**Project**  
**PROJECT CONSULTANCY STUDY FOR WEST KOWLOON CULTURAL DISTRICT DEVELOPMENT PLAN**

**Title**  
**CUMULATIVE RESULTS - CONTOUR OF ANNUAL  $\text{NO}_2$  CONCENTRATION ( $\mu\text{g}/\text{m}^3$ ) AT 40m ABOVE GROUND DURING OPERATIONAL PHASE FOR SCENARIO 1 THROUGH STACK**

Designed	MCD	Eng check	MCD
Drawn	MING	Coordination	EC
Dwg check	MCD	Approved	AFK
Scale at A1	Status	Rev	
<b>1:4000</b>	<b>PRE</b>	<b>P1</b>	

**Drawing Number**  
**FIGURE 3.72**



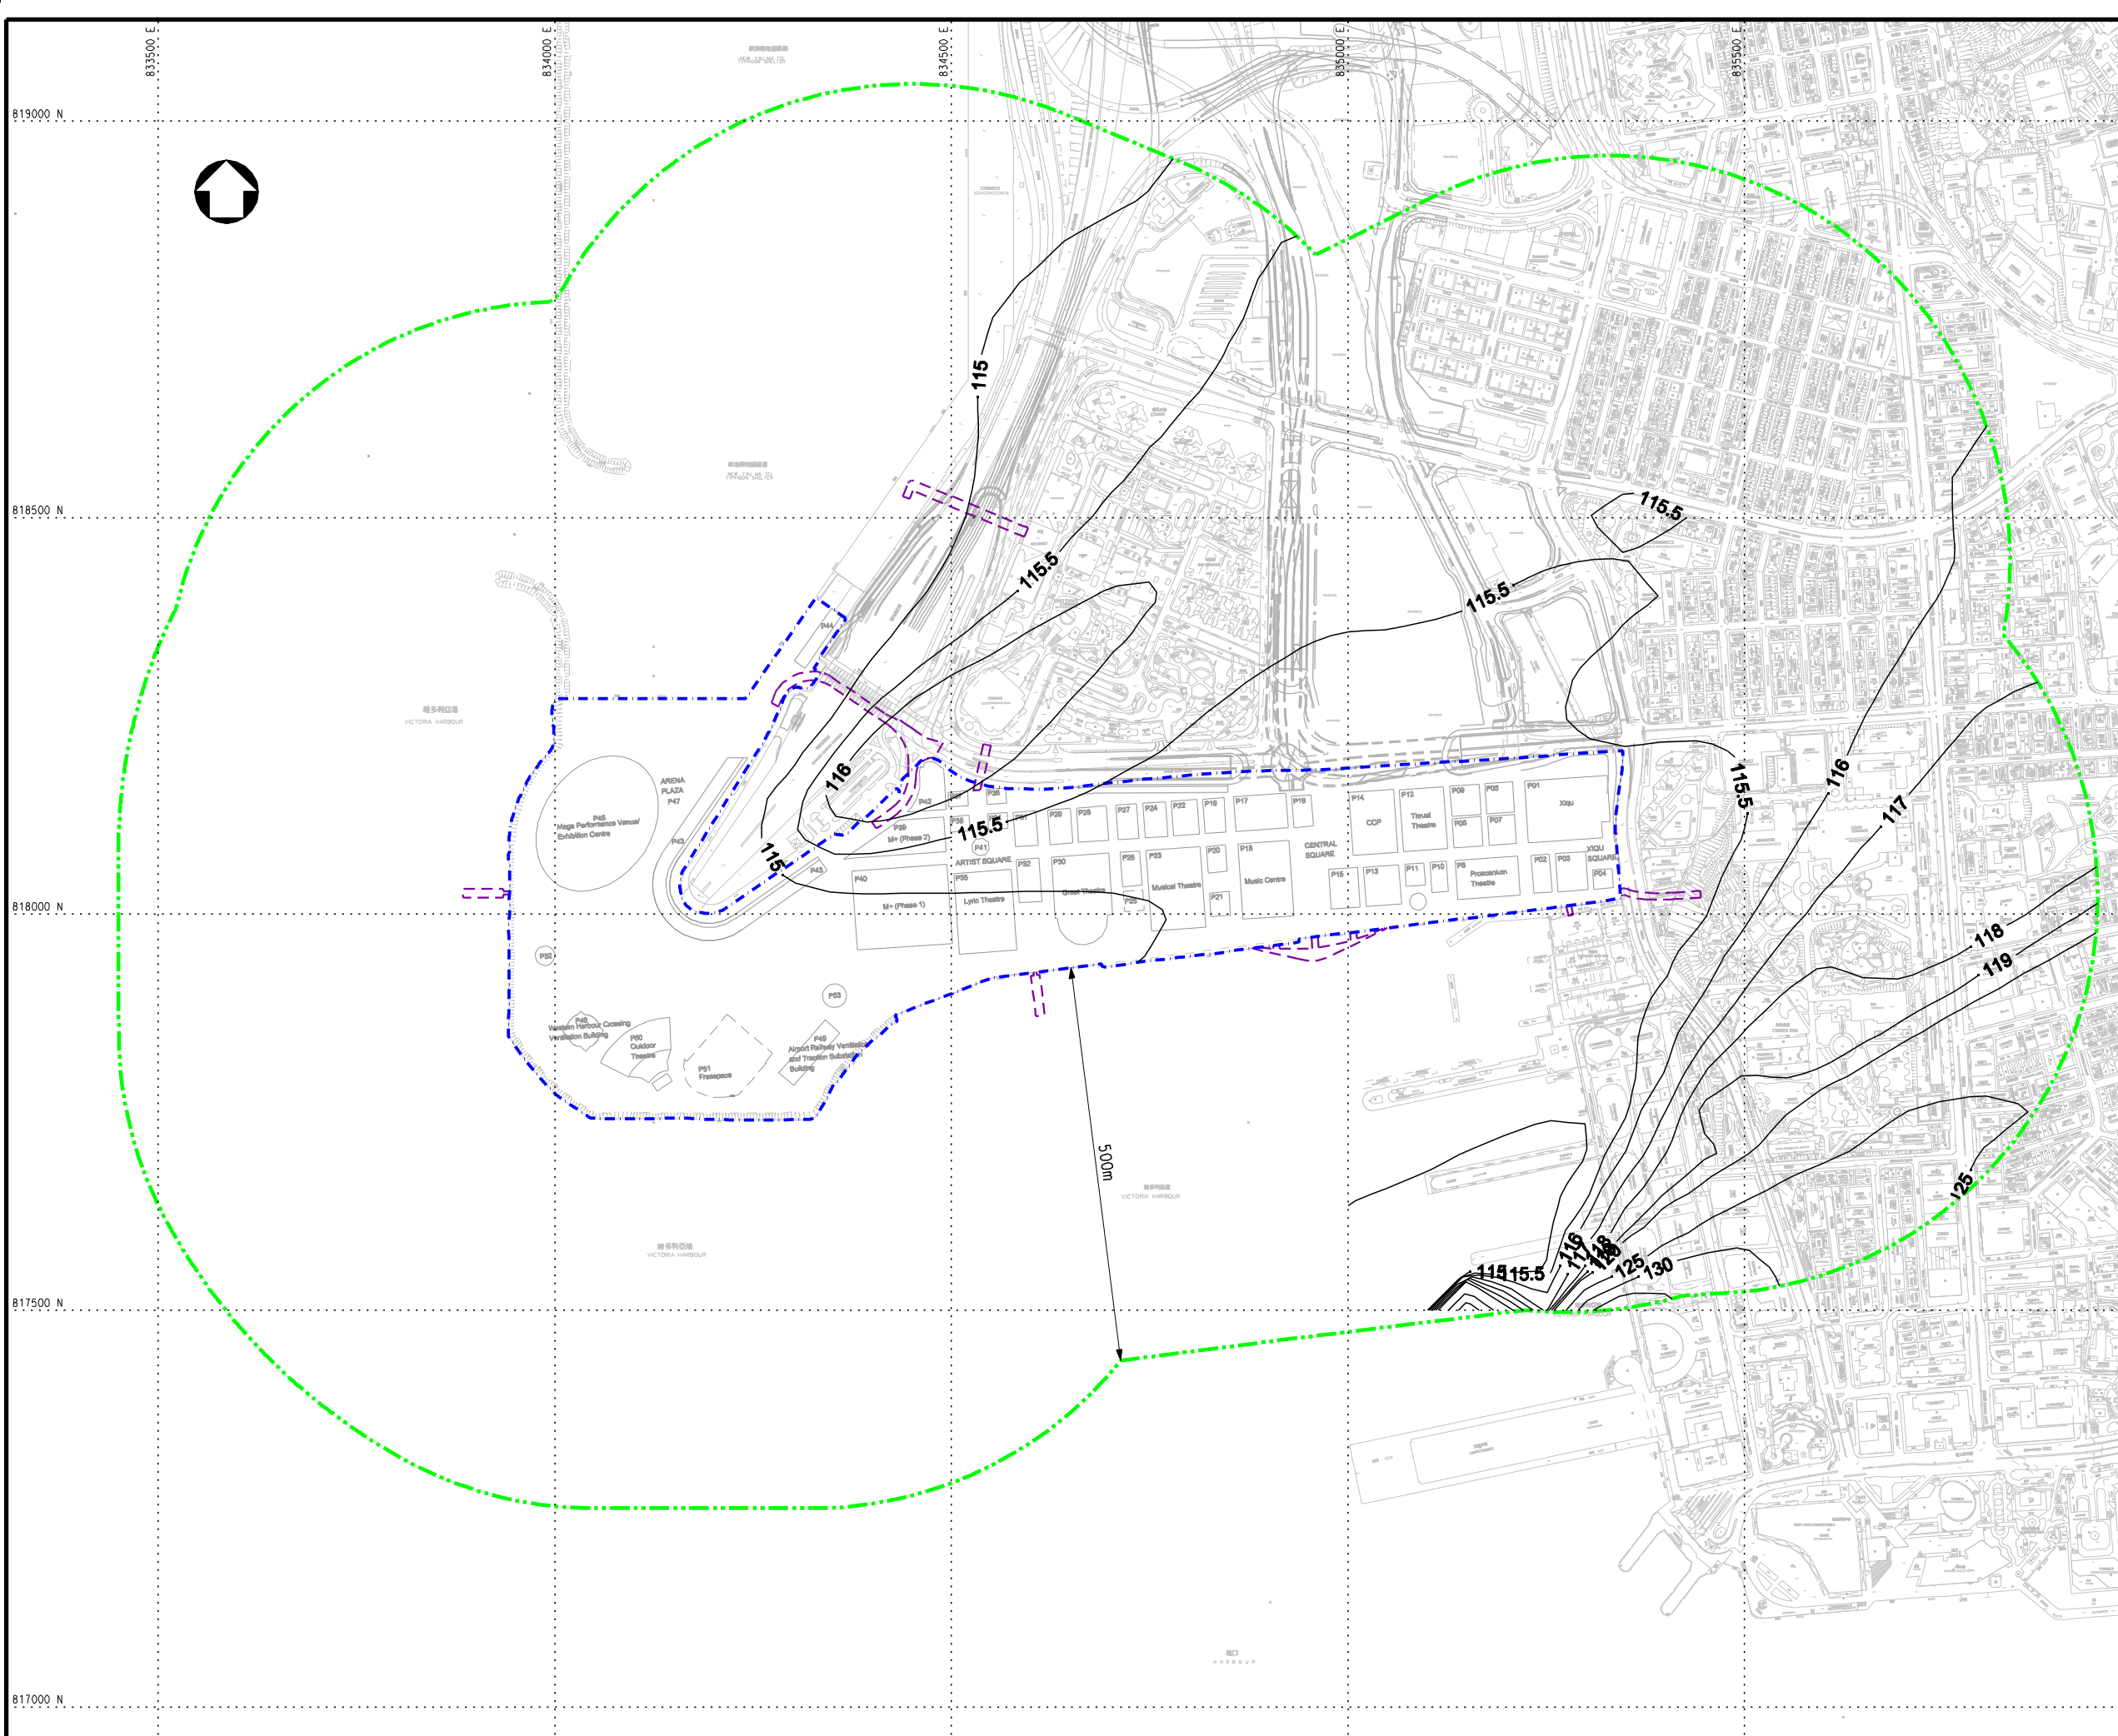

**KEY PLAN**

- LEGEND:**
- - - PROJECT BOUNDARY
  - - - EXTERNAL CONNECTIONS (INDICATIVE SUBJECT TO FUTURE DESIGN & ARRANGEMENT)
  - - - ASSESSMENT AREA
  - AQI CRITERIA ( $180\mu\text{g}/\text{m}^3$ )

**REMARK:**  
CONTOURS FOR WORST CASE YEAR 2015

P1	JUL 13	SZ	FIRST ISSUE	MCD	AFK
Rev	Date	Drawn	Description	Ch'kd	App'd

**WEST KOWLOON CULTURAL DISTRICT AUTHORITY**

20/F Two Landmark East  
100 How Ming Street  
Kowloon, Kowloon  
Hong Kong  
T +852 2828 5757  
F +852 2827 1823  
www.mottmac.com.hk


**Project**  
**PROJECT CONSULTANCY STUDY FOR WEST KOWLOON CULTURAL DISTRICT DEVELOPMENT PLAN**

**Title**  
**CUMULATIVE RESULTS - CONTOUR OF DAILY RSP CONCENTRATION ( $\mu\text{g}/\text{m}^3$ ) AT 40m ABOVE GROUND DURING OPERATIONAL PHASE FOR SCENARIO 1 THROUGH STACK**

Designed	MCD	Eng check	MCD
Drawn	MING	Coordination	EC
Dwg check	MCD	Approved	AFK
Scale at A1	1:4000	Status	PRE
Drawing Number		Rev	P1

**FIGURE 3.73**



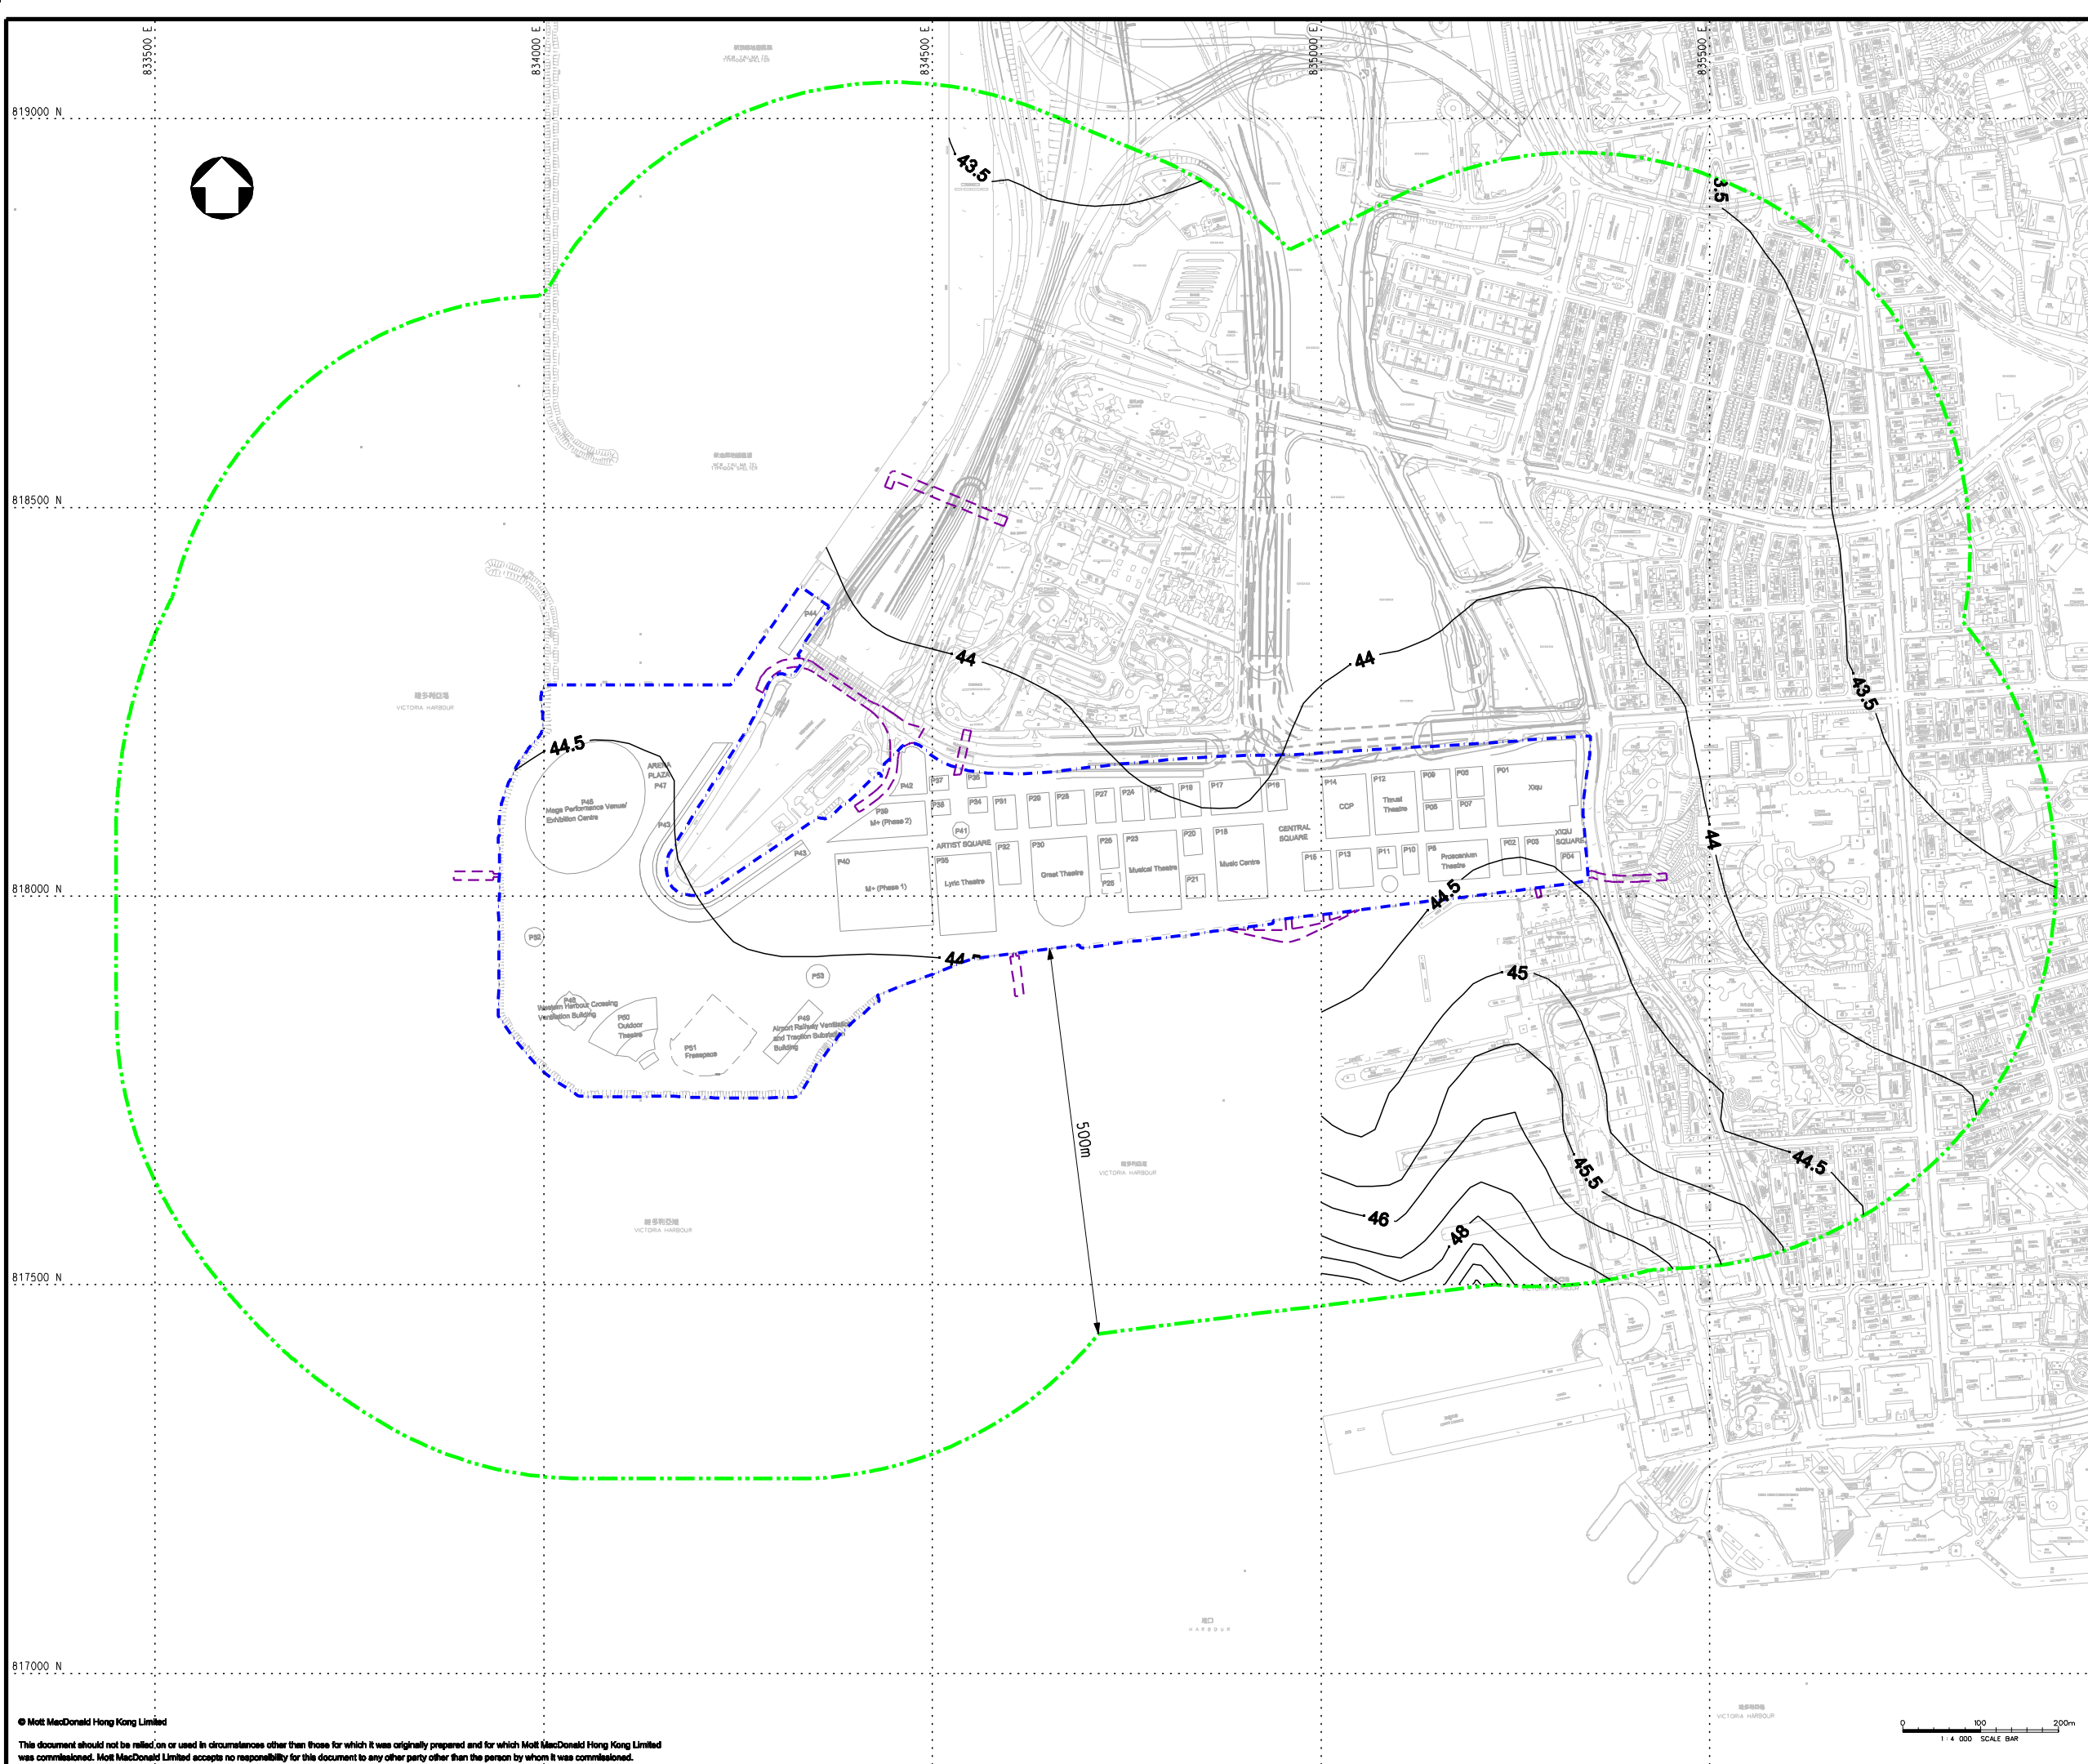

**KEY PLAN**

- LEGEND:**
- - - PROJECT BOUNDARY
  - - - EXTERNAL CONNECTIONS (INDICATIVE SUBJECT TO FUTURE DESIGN & ARRANGEMENT)
  - · - · - ASSESSMENT AREA
  - AQO CRITERIA ( $55\mu\text{g}/\text{m}^3$ )

**REMARK:**  
CONTOURS FOR WORST CASE YEAR 2015

P1	JUL 13	SZ	FIRST ISSUE	MCD	AFK
Rev	Date	Drawn	Description	Ch'kd	App'd

**Client**

**WEST KOWLOON  
CULTURAL DISTRICT AUTHORITY**

20/F Two Landmark East  
100 How Ming Street  
Kowloon, Kowloon  
Hong Kong  
T +852 2828 5757  
F +852 2827 1823  
www.mottmac.com.hk

**Project**

**PROJECT CONSULTANCY STUDY FOR  
WEST KOWLOON CULTURAL DISTRICT  
DEVELOPMENT PLAN**


**Title**

**CUMULATIVE RESULTS - CONTOUR OF  
ANNUAL RSP CONCENTRATION ( $\mu\text{g}/\text{m}^3$ )  
AT 40m ABOVE GROUND DURING  
OPERATIONAL PHASE FOR SCENARIO 1  
THROUGH STACK**

Designed	MCD	Eng check	MCD
Drawn	MING	Coordination	EC
Dwg check	MCD	Approved	AFK
Scale at A1	Status	Rev	
<b>1:4000</b>	<b>PRE</b>	<b>P1</b>	

Drawing Number **FIGURE 3.74**



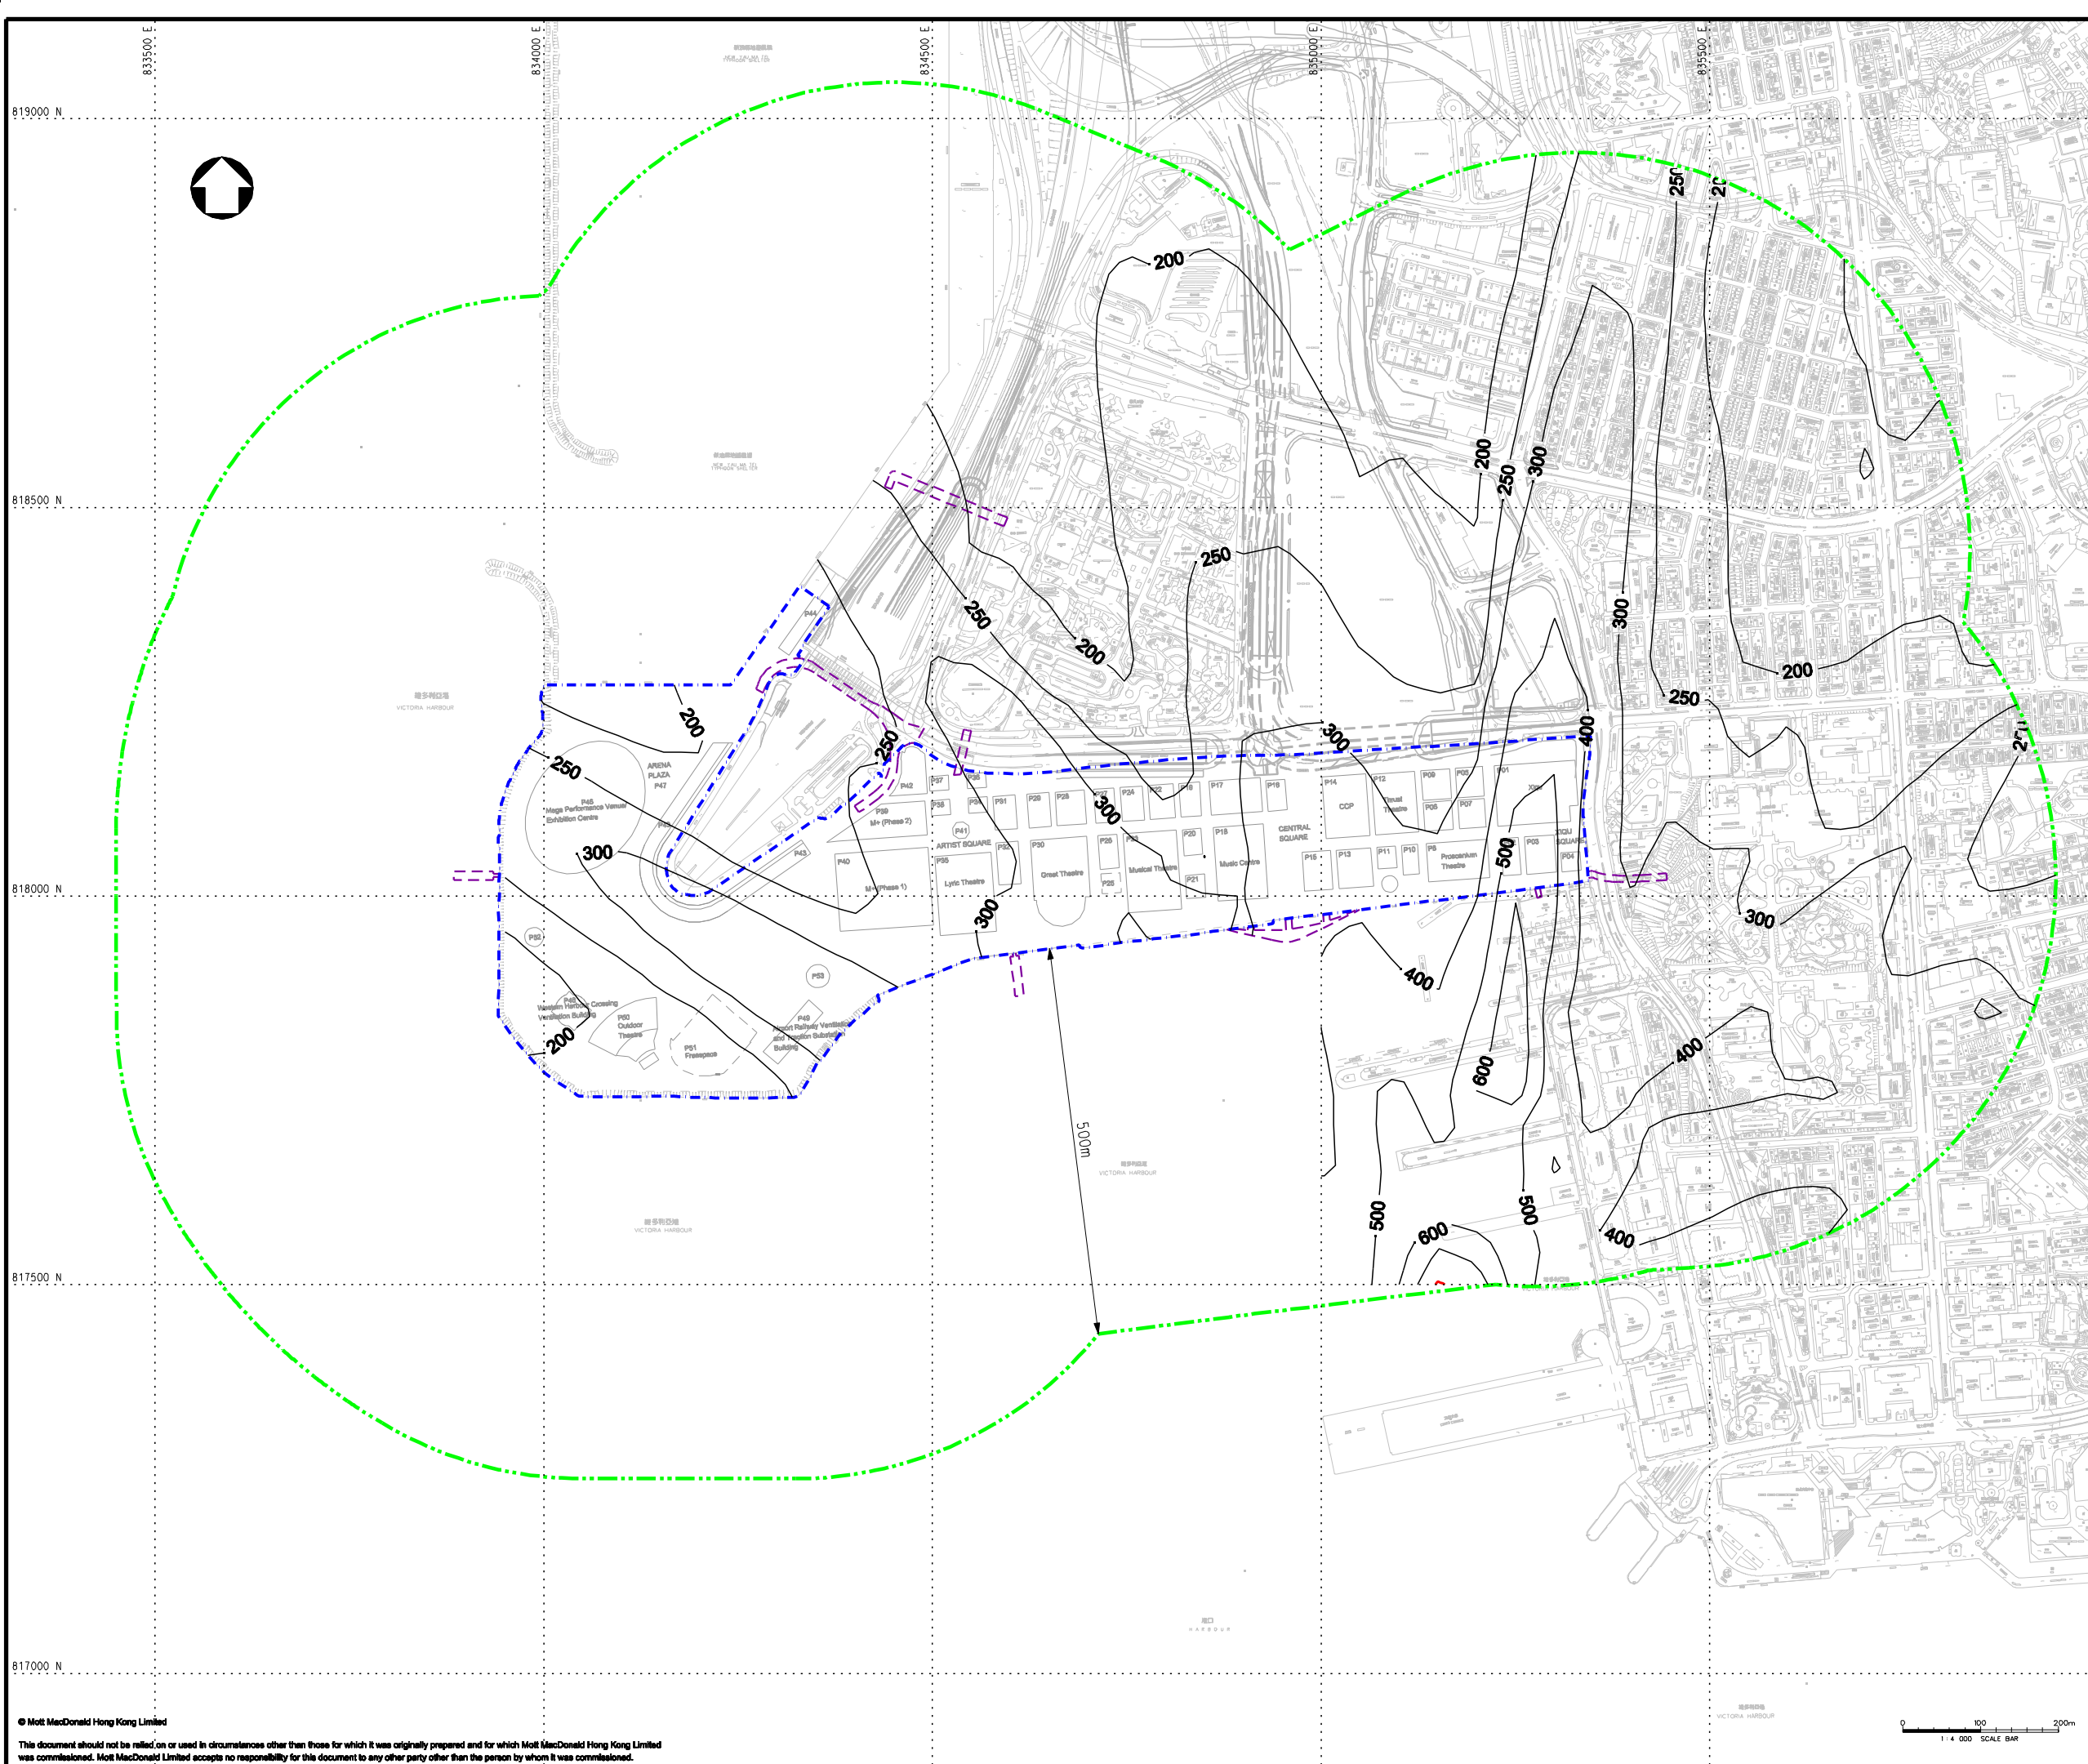

**KEY PLAN**

- LEGEND:**
- PROJECT BOUNDARY
  - EXTERNAL CONNECTIONS (INDICATIVE SUBJECT TO FUTURE DESIGN & ARRANGEMENT)
  - ASSESSMENT AREA
  - AQI CRITERIA ( $800\mu\text{g}/\text{m}^3$ )

**REMARK:**  
CONTOURS FOR WORST CASE YEAR 2015

P1	JUL 13	SZ	FIRST ISSUE	MCD	AFK
Rev	Date	Drawn	Description	Ch'kd	App'd

**Client**  
**WEST KOWLOON CULTURAL DISTRICT AUTHORITY**

20/F Two Landmark East  
100 How Ming Street  
Kowloon, Kowloon  
Hong Kong  
T +852 2828 5757  
F +852 2827 1823  
www.mottmac.com.hk



**Project**  
**PROJECT CONSULTANCY STUDY FOR WEST KOWLOON CULTURAL DISTRICT DEVELOPMENT PLAN**

**Title**  
**CUMULATIVE RESULTS - CONTOUR OF HOURLY SO<sub>2</sub> CONCENTRATION ( $\mu\text{g}/\text{m}^3$ ) AT 40m ABOVE GROUND DURING OPERATIONAL PHASE**

Designed	MCD	Eng check	MCD
Drawn	MING	Coordination	EC
Dwg check	MCD	Approved	AFK
Scale at A1	Status	Rev	
<b>1:4000</b>	<b>PRE</b>	<b>P1</b>	

Drawing Number **FIGURE 3.75**



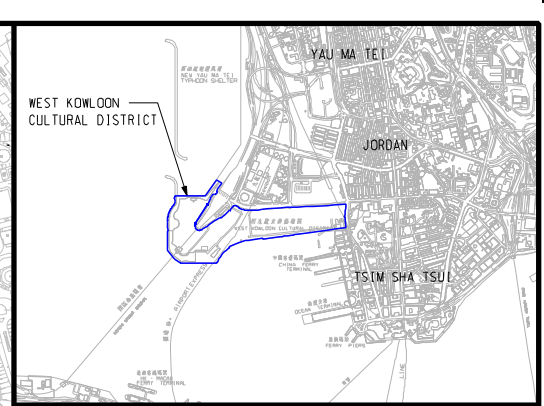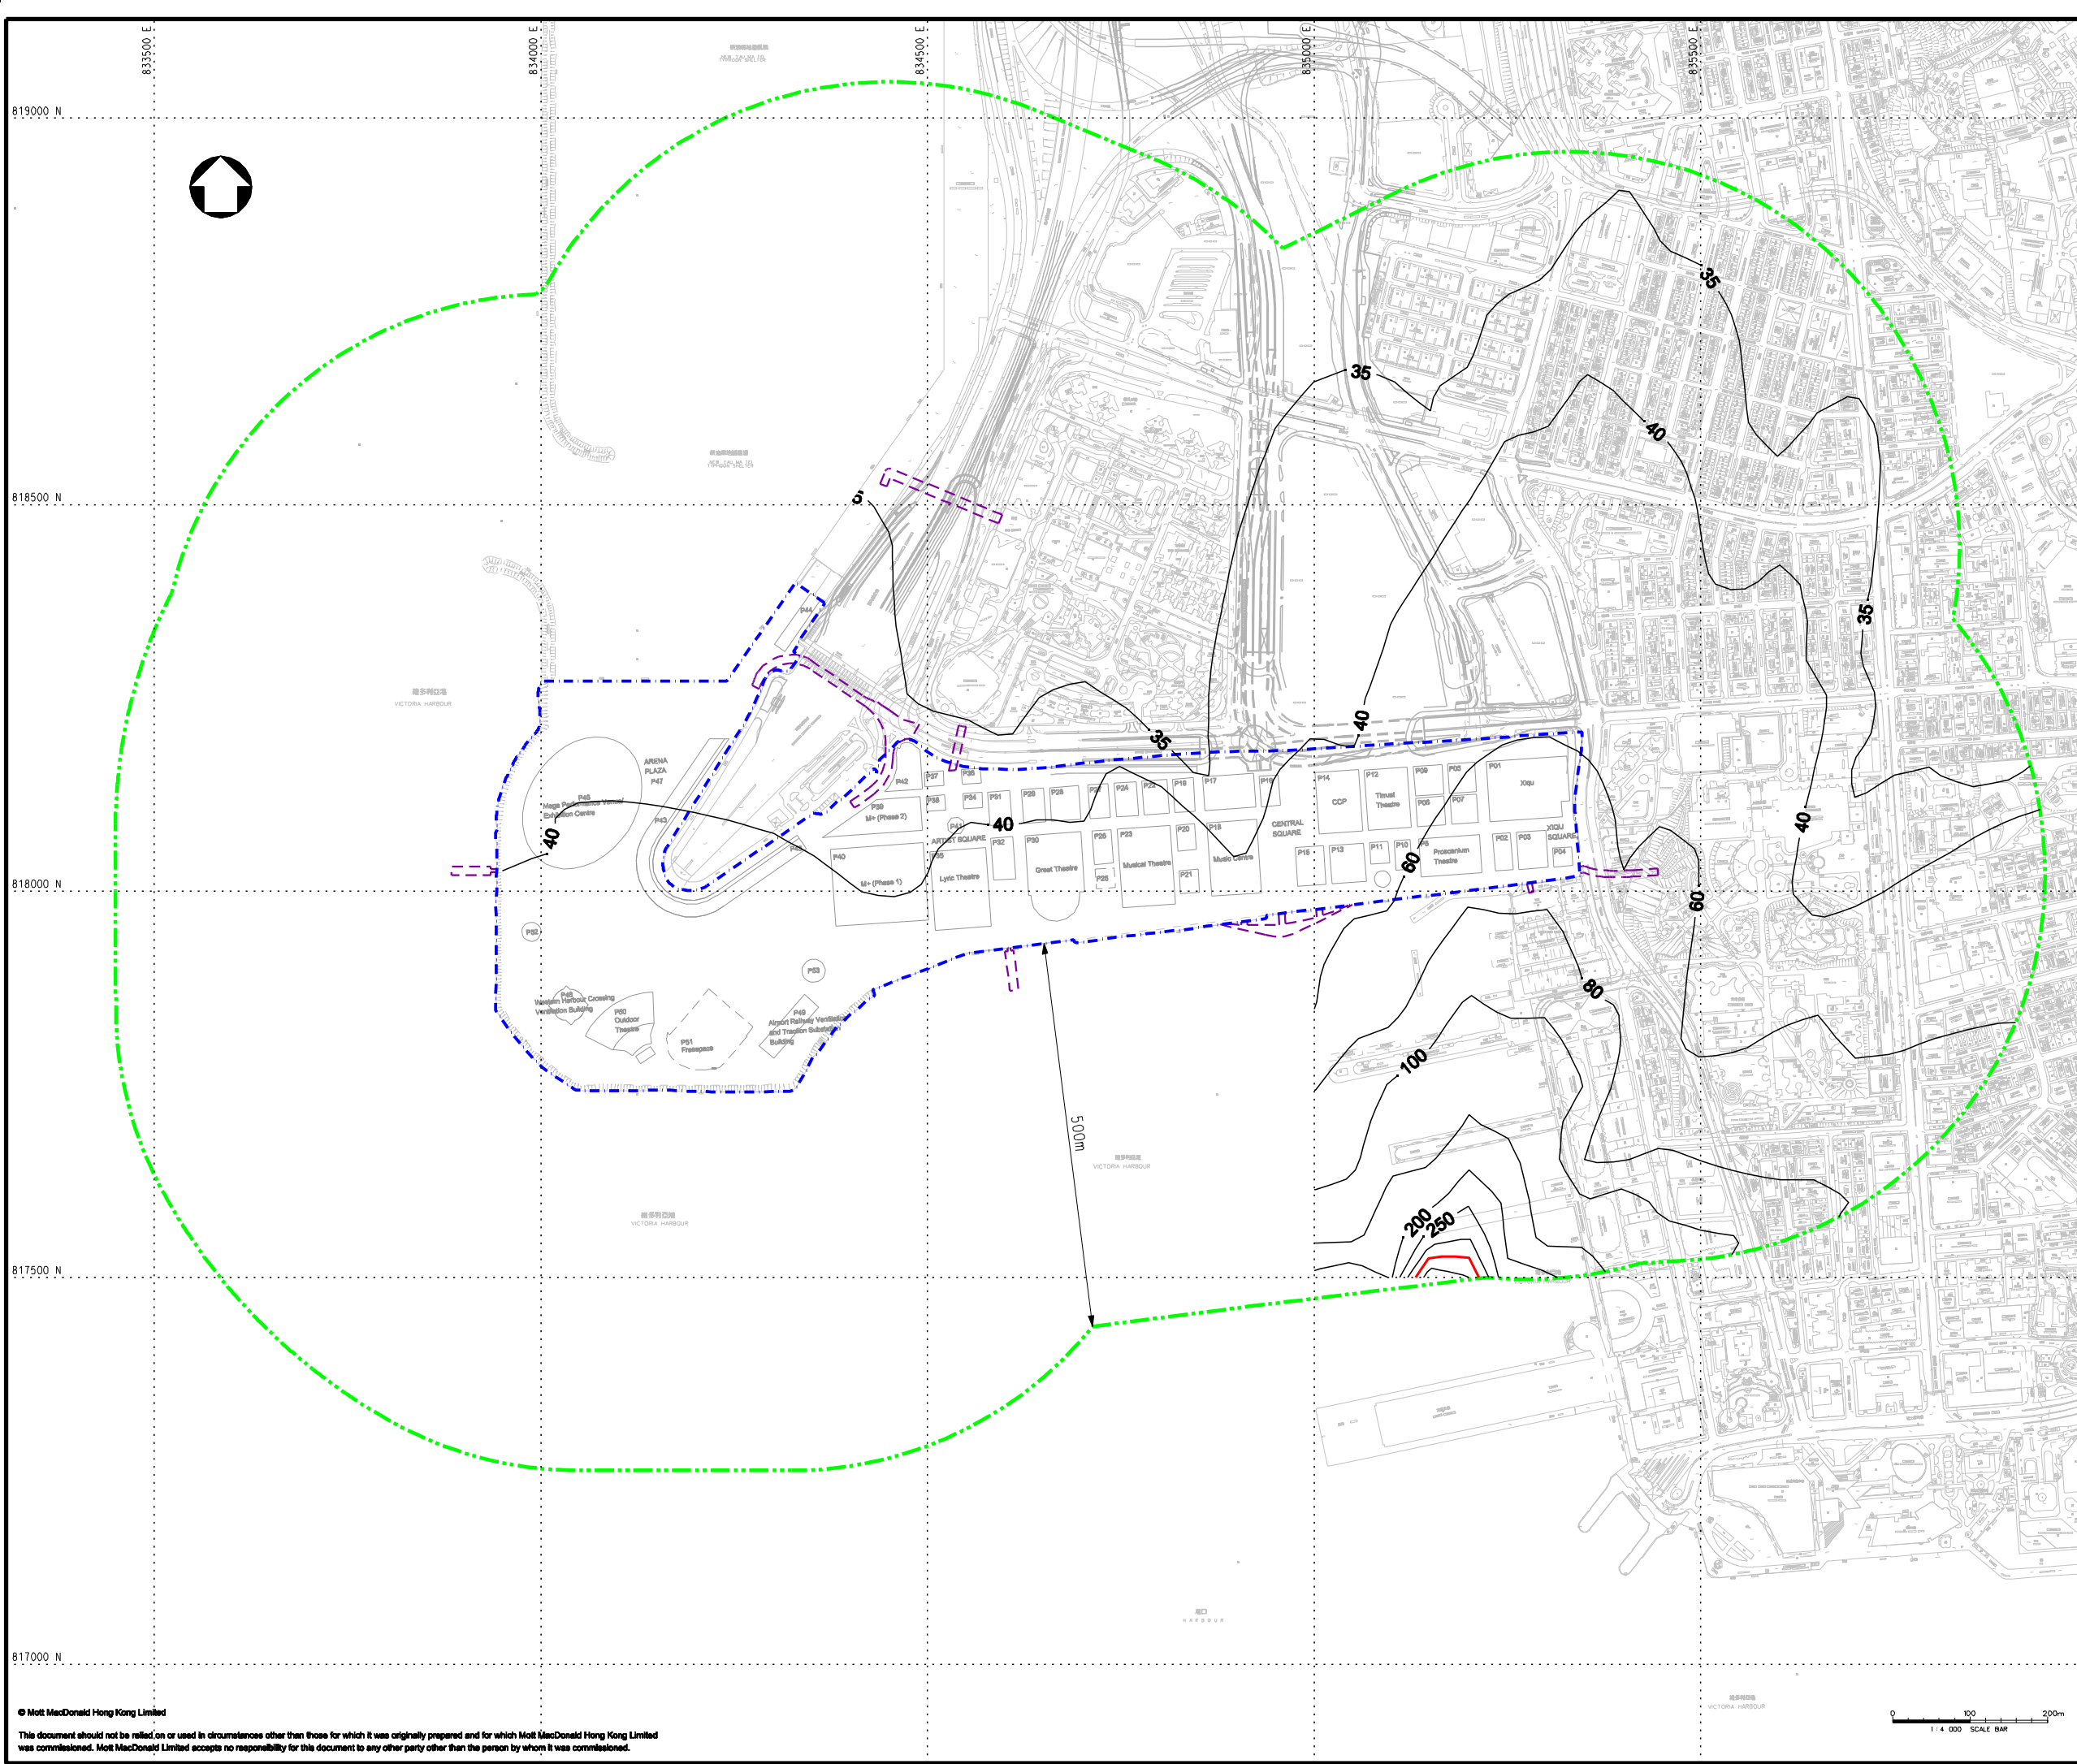

**KEY PLAN**

- LEGEND:**
- - - PROJECT BOUNDARY
  - - - EXTERNAL CONNECTIONS (INDICATIVE SUBJECT TO FUTURE DESIGN & ARRANGEMENT)
  - - - ASSESSMENT AREA
  - - - AQI CRITERIA ( $350\mu\text{g}/\text{m}^3$ )

**REMARK:**  
CONTOURS FOR WORST CASE YEAR 2015

P1	JUL 13	SZ	FIRST ISSUE	MCD	AFK
Rev	Date	Drawn	Description	Ch'kd	App'd

**WEST KOWLOON CULTURAL DISTRICT AUTHORITY**


**Project**  
**PROJECT CONSULTANCY STUDY FOR WEST KOWLOON CULTURAL DISTRICT DEVELOPMENT PLAN**

**Title**  
**CUMULATIVE RESULTS - CONTOUR OF DAILY SO<sub>2</sub> CONCENTRATION ( $\mu\text{g}/\text{m}^3$ ) AT 40m ABOVE GROUND DURING OPERATIONAL PHASE**

Designed	MCD	Eng check	MCD
Drawn	MING	Coordination	EC
Dwg check	MCD	Approved	AFK
Scale at A1	Status	Rev	
<b>1:4000</b>	<b>PRE</b>	<b>P1</b>	

Drawing Number **FIGURE 3.76**



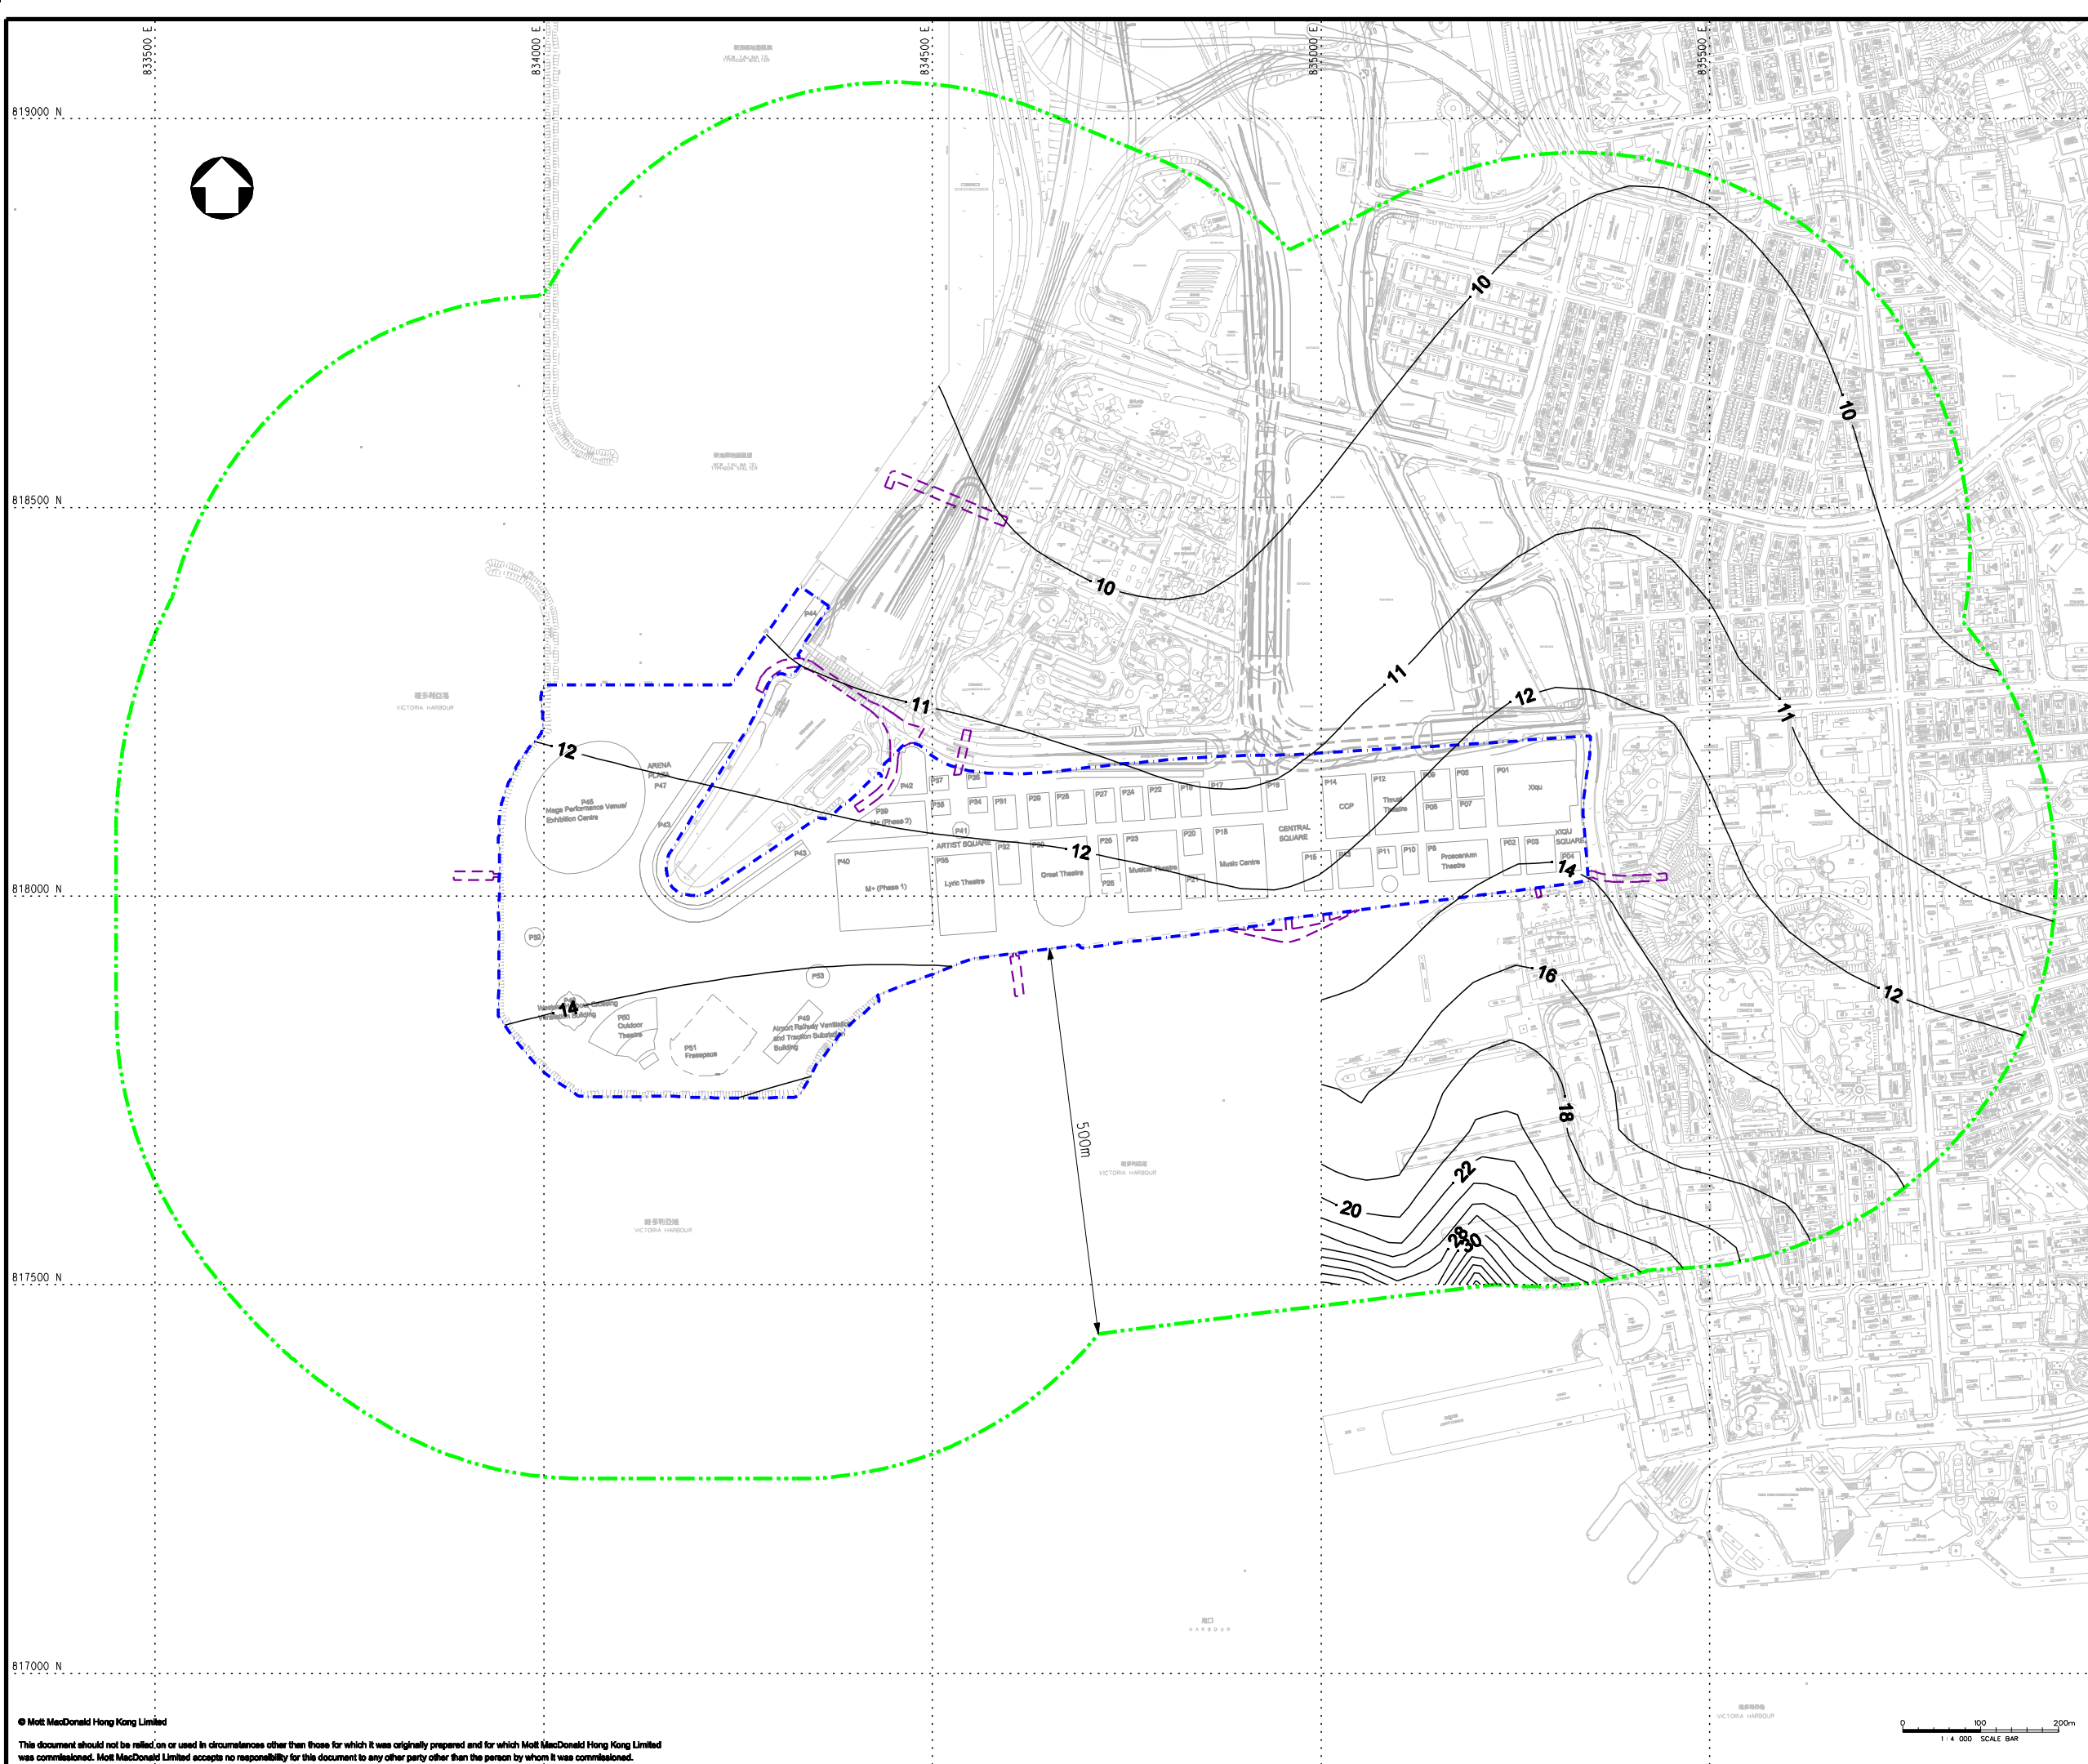

**KEY PLAN**

- LEGEND:**
- - - PROJECT BOUNDARY
  - - - EXTERNAL CONNECTIONS (INDICATIVE SUBJECT TO FUTURE DESIGN & ARRANGEMENT)
  - - - ASSESSMENT AREA
  - AQO CRITERIA ( $80\mu\text{g}/\text{m}^3$ )

**REMARK:**  
CONTOURS FOR WORST CASE YEAR 2015

P1	JUL 13	SZ	FIRST ISSUE	MCD	AFK
Rev	Date	Drawn	Description	Ch'kd	App'd

**WEST KOWLOON CULTURAL DISTRICT AUTHORITY**

20/F Two Landmark East  
100 How Ming Street  
Kowloon, Kowloon  
Hong Kong  
T +852 2828 5757  
F +852 2827 1823  
www.mottmac.com.hk


**PROJECT CONSULTANCY STUDY FOR WEST KOWLOON CULTURAL DISTRICT DEVELOPMENT PLAN**

**CUMULATIVE RESULTS - CONTOUR OF ANNUAL SO<sub>2</sub> CONCENTRATION ( $\mu\text{g}/\text{m}^3$ ) AT 40m ABOVE GROUND DURING OPERATIONAL PHASE**

Designed	MCD	Eng check	MCD
Drawn	MING	Coordination	EC
Dwg check	MCD	Approved	AFK
Scale at A1	Status	Rev	
1:4000	PRE	P1	

**FIGURE 3.77**



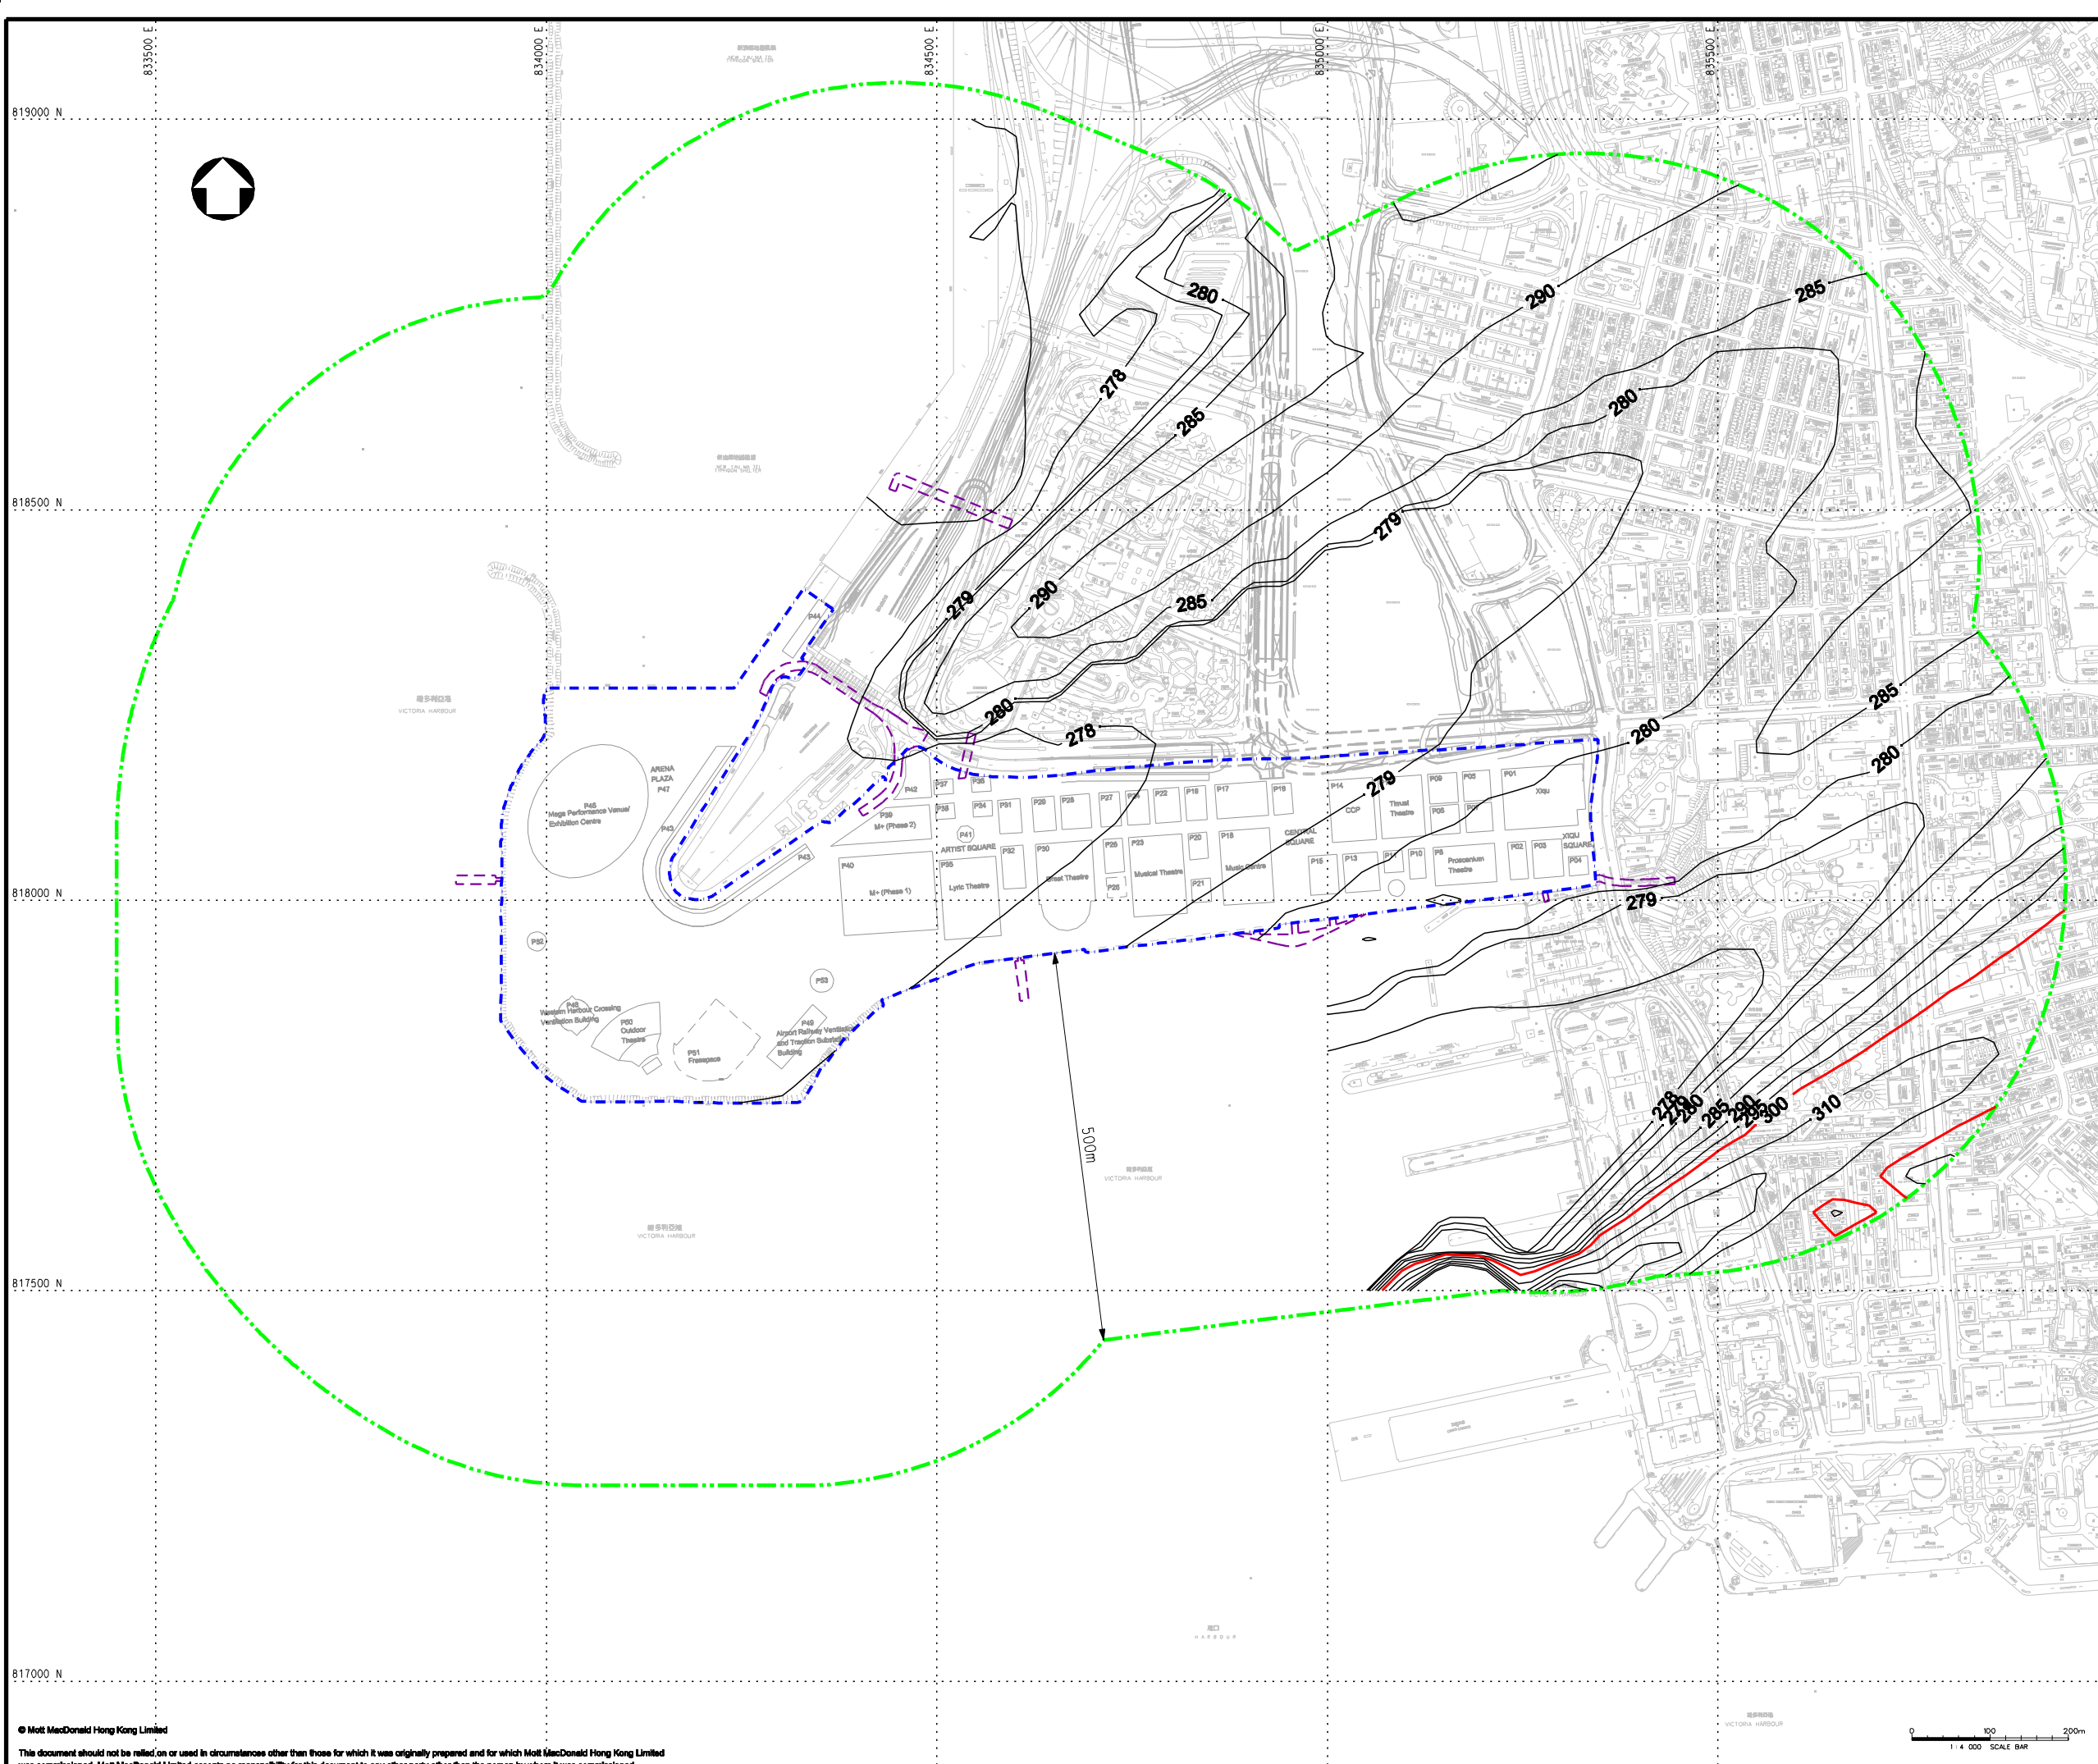

**KEY PLAN**

- LEGEND:**
- PROJECT BOUNDARY
  - EXTERNAL CONNECTIONS (INDICATIVE SUBJECT TO FUTURE DESIGN & ARRANGEMENT)
  - ASSESSMENT AREA
  - ADD CRITERIA (300µg/m<sup>3</sup>)

**REMARK:**  
CONTOURS FOR WORST CASE YEAR 2015

P1	JUL 13	SZ	FIRST ISSUE	MCD	AFK
Rev	Date	Drawn	Description	Ch'kd	App'd

**WEST KOWLOON CULTURAL DISTRICT AUTHORITY**

20/F Two Landmark East  
100 How Ming Street  
Kowloon, Kowloon  
Hong Kong  
T +852 2828 5757  
F +852 2827 1823  
www.mottmac.com.hk


**Project**  
**PROJECT CONSULTANCY STUDY FOR WEST KOWLOON CULTURAL DISTRICT DEVELOPMENT PLAN**

**Title**  
**CUMULATIVE RESULTS - CONTOUR OF HOURLY NO<sub>2</sub> CONCENTRATION (µg/m<sup>3</sup>) AT 50m ABOVE GROUND DURING OPERATIONAL PHASE FOR SCENARIO 1 THROUGH STACK**

Designed	MCD	Eng check	MCD
Drawn	MING	Coordination	EC
Dwg check	MCD	Approved	AFK
Scale at A1	Status	Rev	
1:4000	PRE	P1	

Drawing Number **FIGURE 3.78**



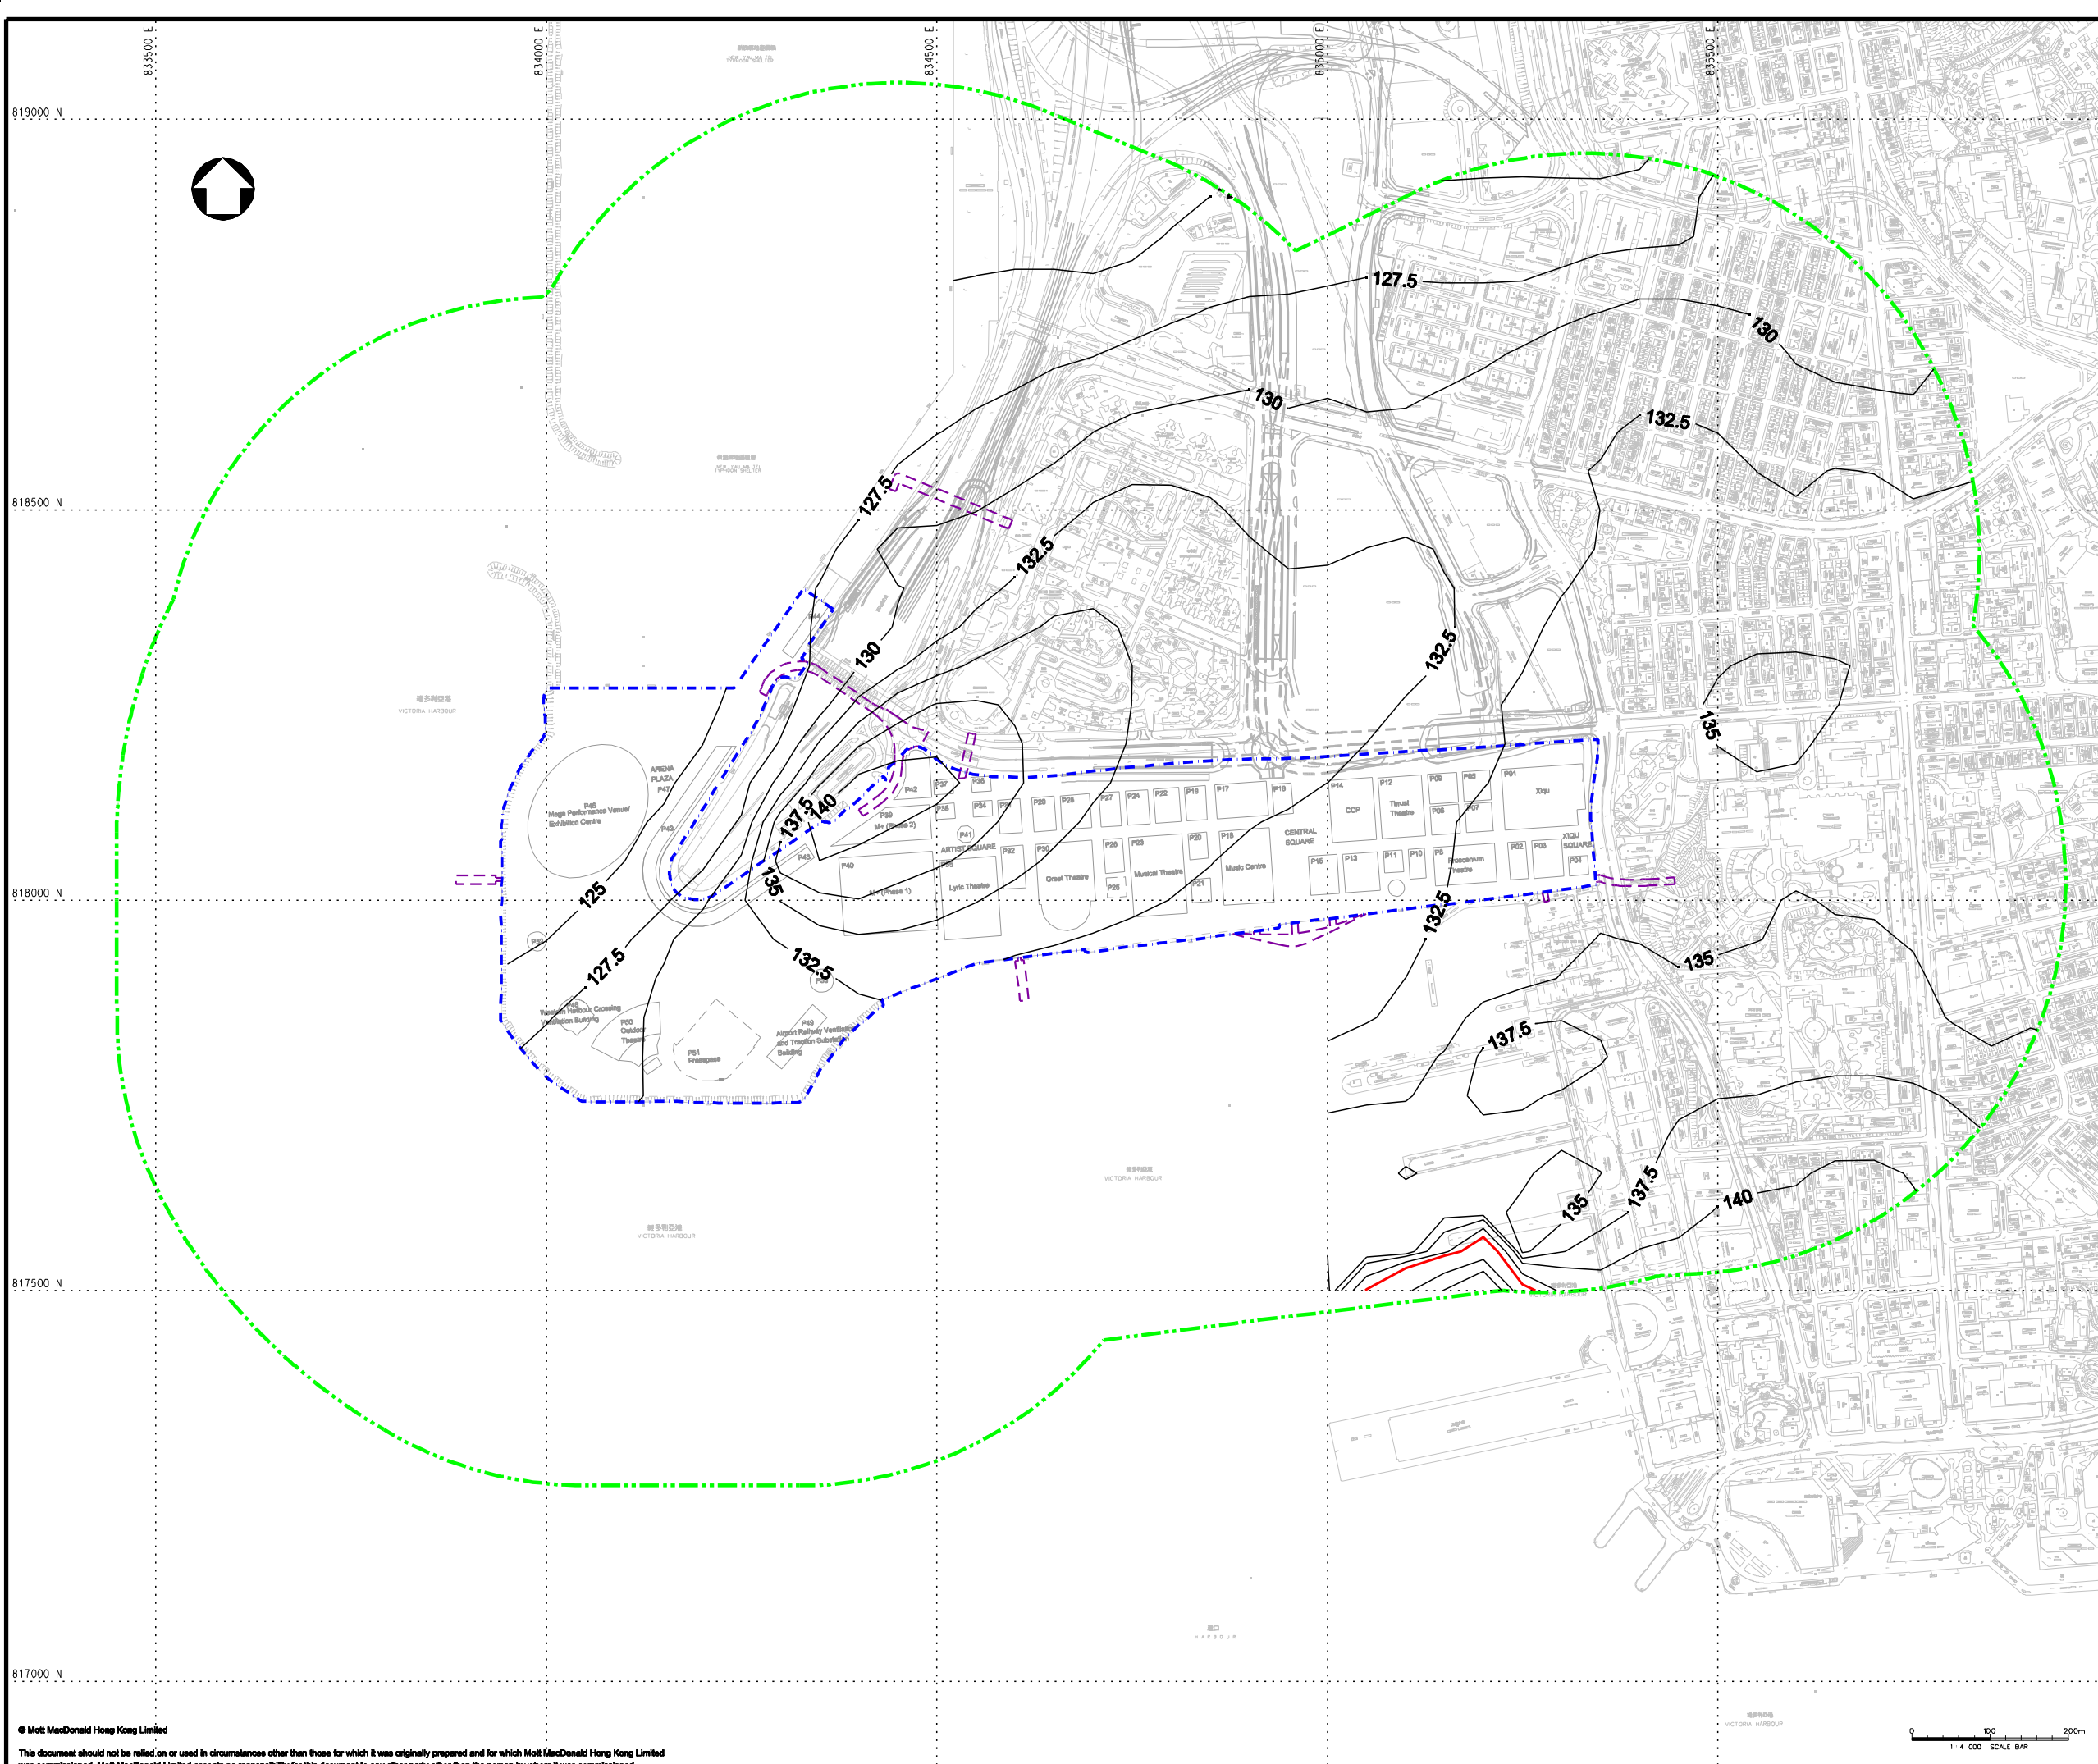

**KEY PLAN**

- LEGEND:**
- - - PROJECT BOUNDARY
  - - - EXTERNAL CONNECTIONS (INDICATIVE SUBJECT TO FUTURE DESIGN & ARRANGEMENT)
  - - - ASSESSMENT AREA
  - AQI CRITERIA (150µg/m³)

**REMARK:**  
CONTOURS FOR WORST CASE YEAR 2015

P1	JUL 13	SZ	FIRST ISSUE	MCD	AFK
Rev	Date	Drawn	Description	Ch'kd	App'd

**WEST KOWLOON CULTURAL DISTRICT AUTHORITY**

20/F Two Landmark East  
100 How Ming Street  
Kowloon, Kowloon  
Hong Kong  
T +852 2828 5757  
F +852 2827 1823  
www.mottmac.com.hk


**Project**  
**PROJECT CONSULTANCY STUDY FOR WEST KOWLOON CULTURAL DISTRICT DEVELOPMENT PLAN**

**Title**  
**CUMULATIVE RESULTS - CONTOUR OF DAILY NO<sub>2</sub> CONCENTRATION (µg/m<sup>3</sup>) AT 50m ABOVE GROUND DURING OPERATIONAL PHASE FOR SCENARIO 1 THROUGH STACK**

Designed	MCD	Eng check	MCD
Drawn	MING	Coordination	EC
Dwg check	MCD	Approved	AFK
Scale at A1	Status	Rev	
1:4000	PRE	P1	

Drawing Number **FIGURE 3.79**



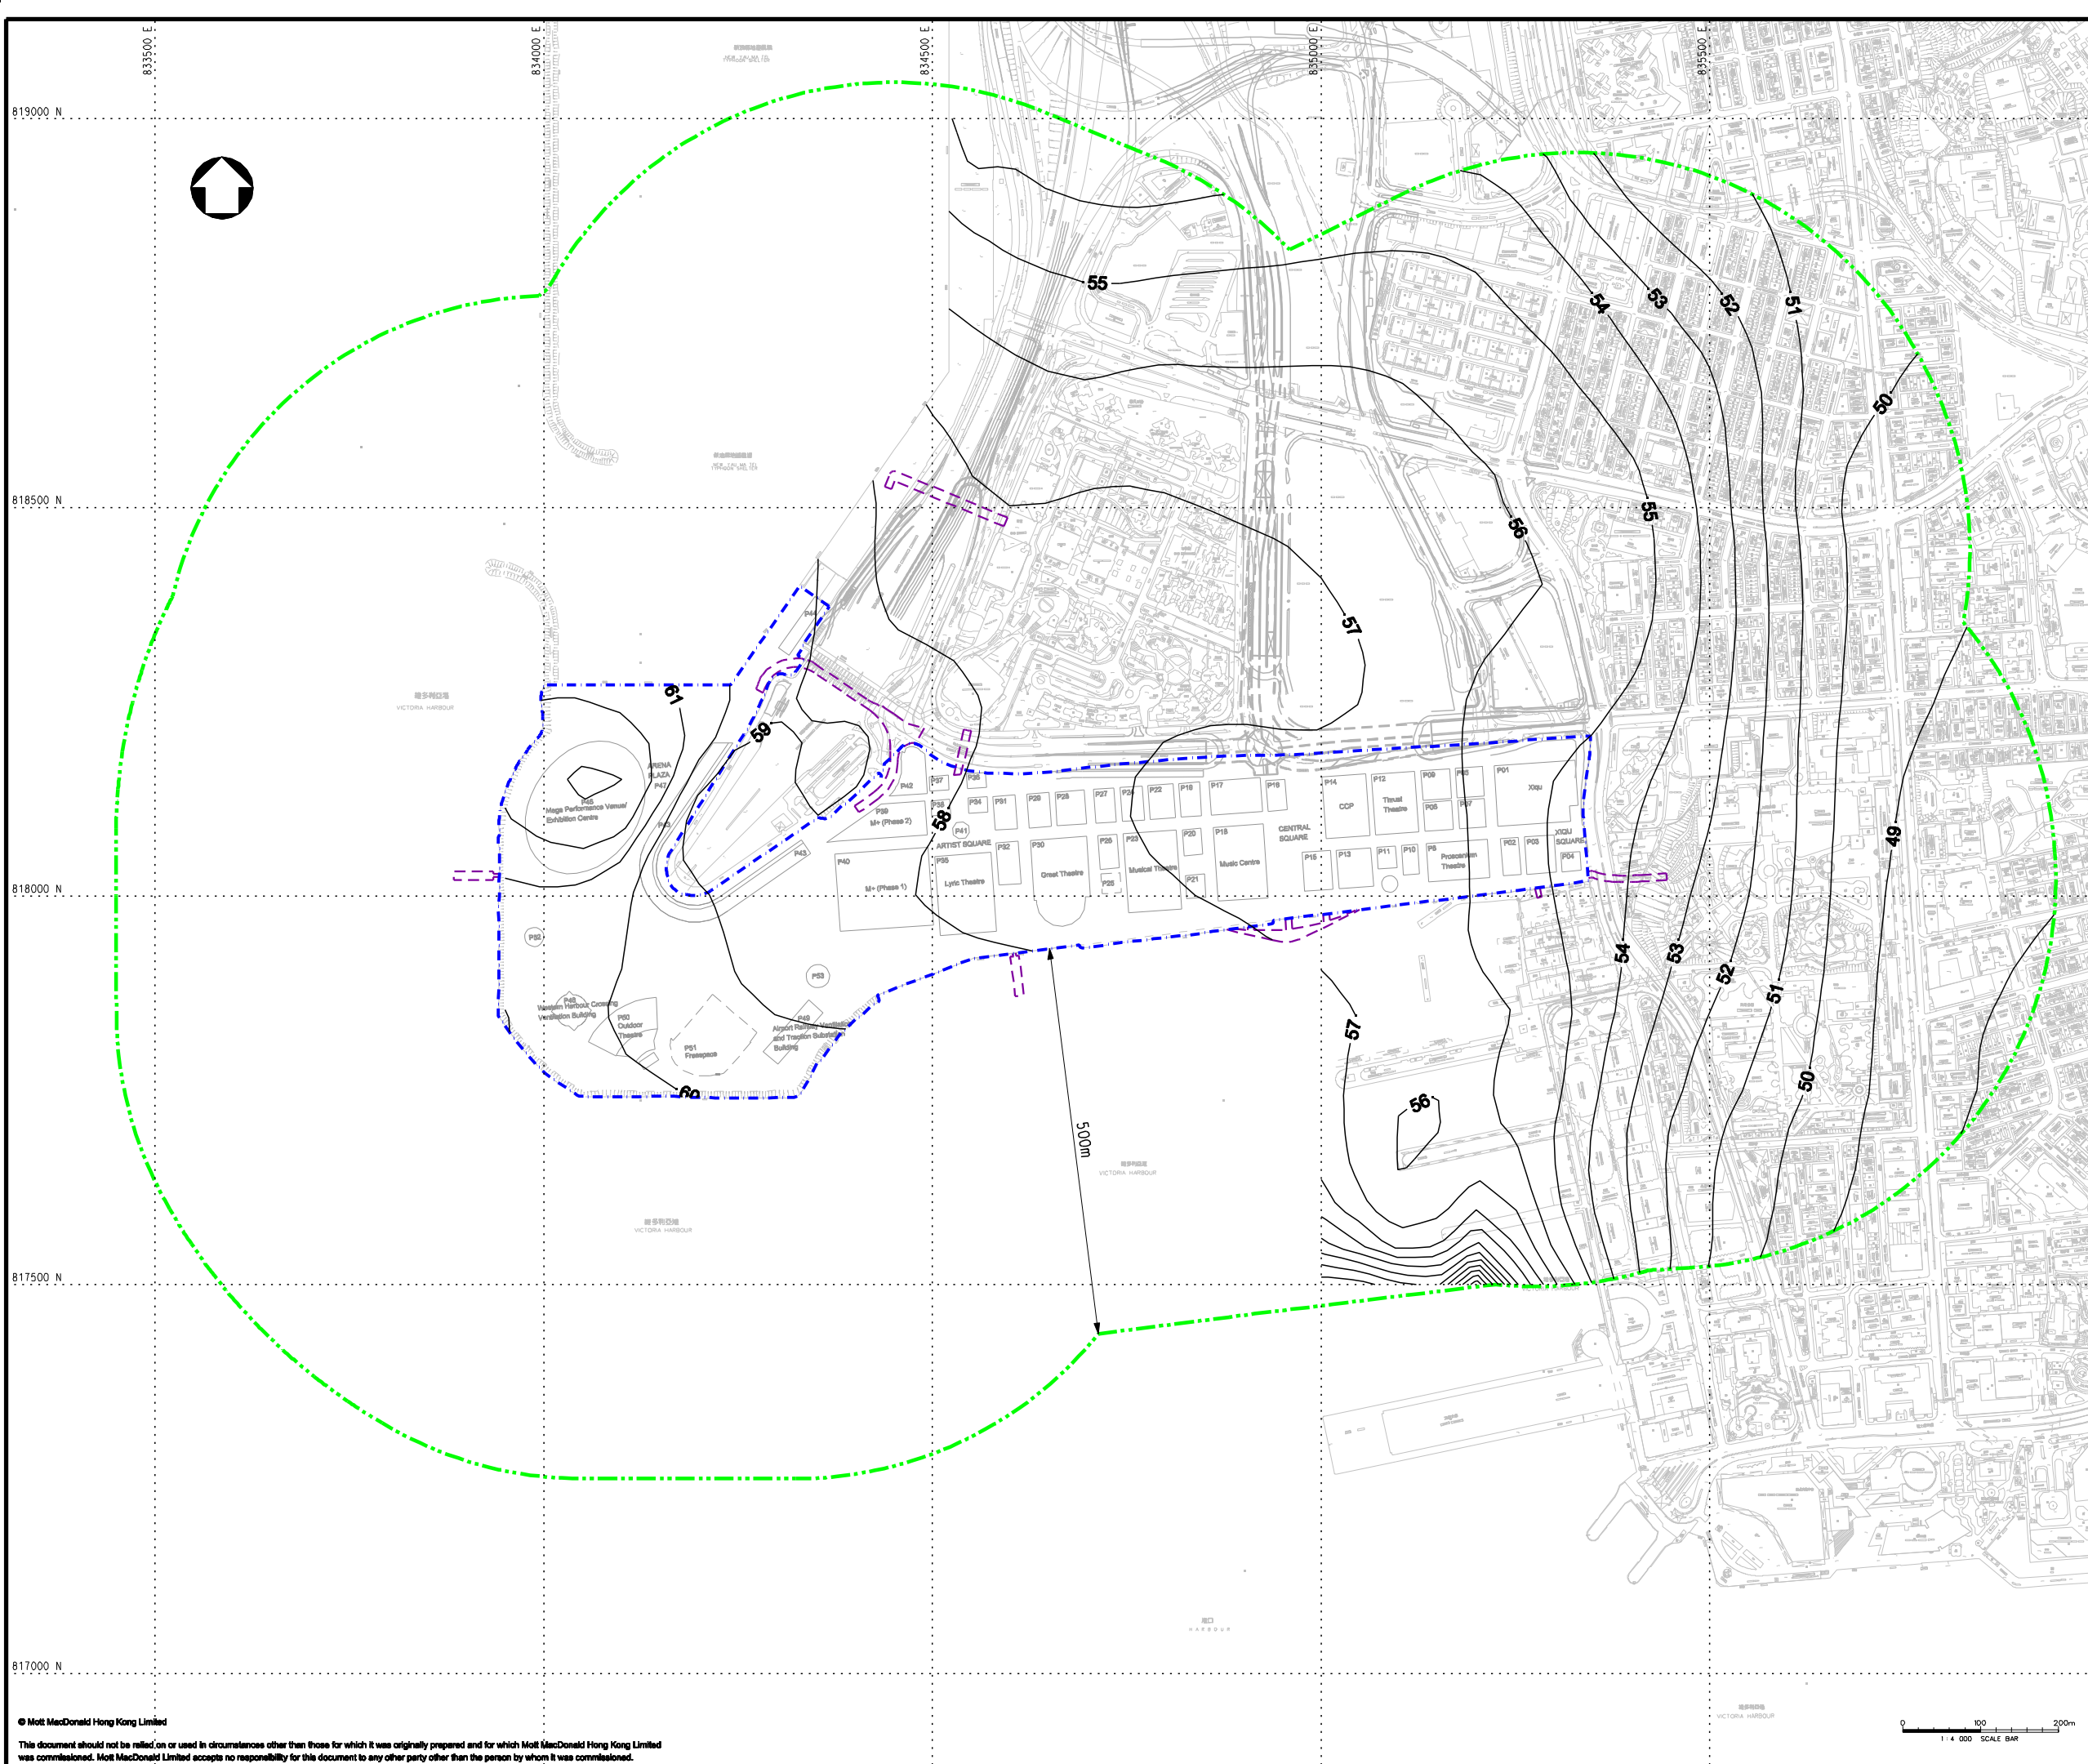

**KEY PLAN**

- LEGEND:**
- - - PROJECT BOUNDARY
  - - - EXTERNAL CONNECTIONS (INDICATIVE SUBJECT TO FUTURE DESIGN & ARRANGEMENT)
  - - - ASSESSMENT AREA
  - AQO CRITERIA ( $80\mu\text{g}/\text{m}^3$ )

**REMARK:**  
CONTOURS FOR WORST CASE YEAR 2015

P1	JUL 13	SZ	FIRST ISSUE	MCD	AFK
Rev	Date	Drawn	Description	Ch'kd	App'd

**Client**  
**WEST KOWLOON CULTURAL DISTRICT AUTHORITY**

20/F Two Landmark East  
100 How Ming Street  
Kowloon, Kowloon  
Hong Kong  
T +852 2828 5757  
F +852 2827 1823  
www.mottmac.com.hk


**Project**  
**PROJECT CONSULTANCY STUDY FOR WEST KOWLOON CULTURAL DISTRICT DEVELOPMENT PLAN**

**Title**  
**CUMULATIVE RESULTS - CONTOUR OF ANNUAL NO<sub>2</sub> CONCENTRATION ( $\mu\text{g}/\text{m}^3$ ) AT 50m ABOVE GROUND DURING OPERATIONAL PHASE FOR SCENARIO 1 THROUGH STACK**

Designed	MCD	Eng check	MCD
Drawn	MING	Coordination	EC
Dwg check	MCD	Approved	AFK
Scale at A1	Status	Rev	
1:4000	PRE	P1	

**Drawing Number**  
**FIGURE 3.80**



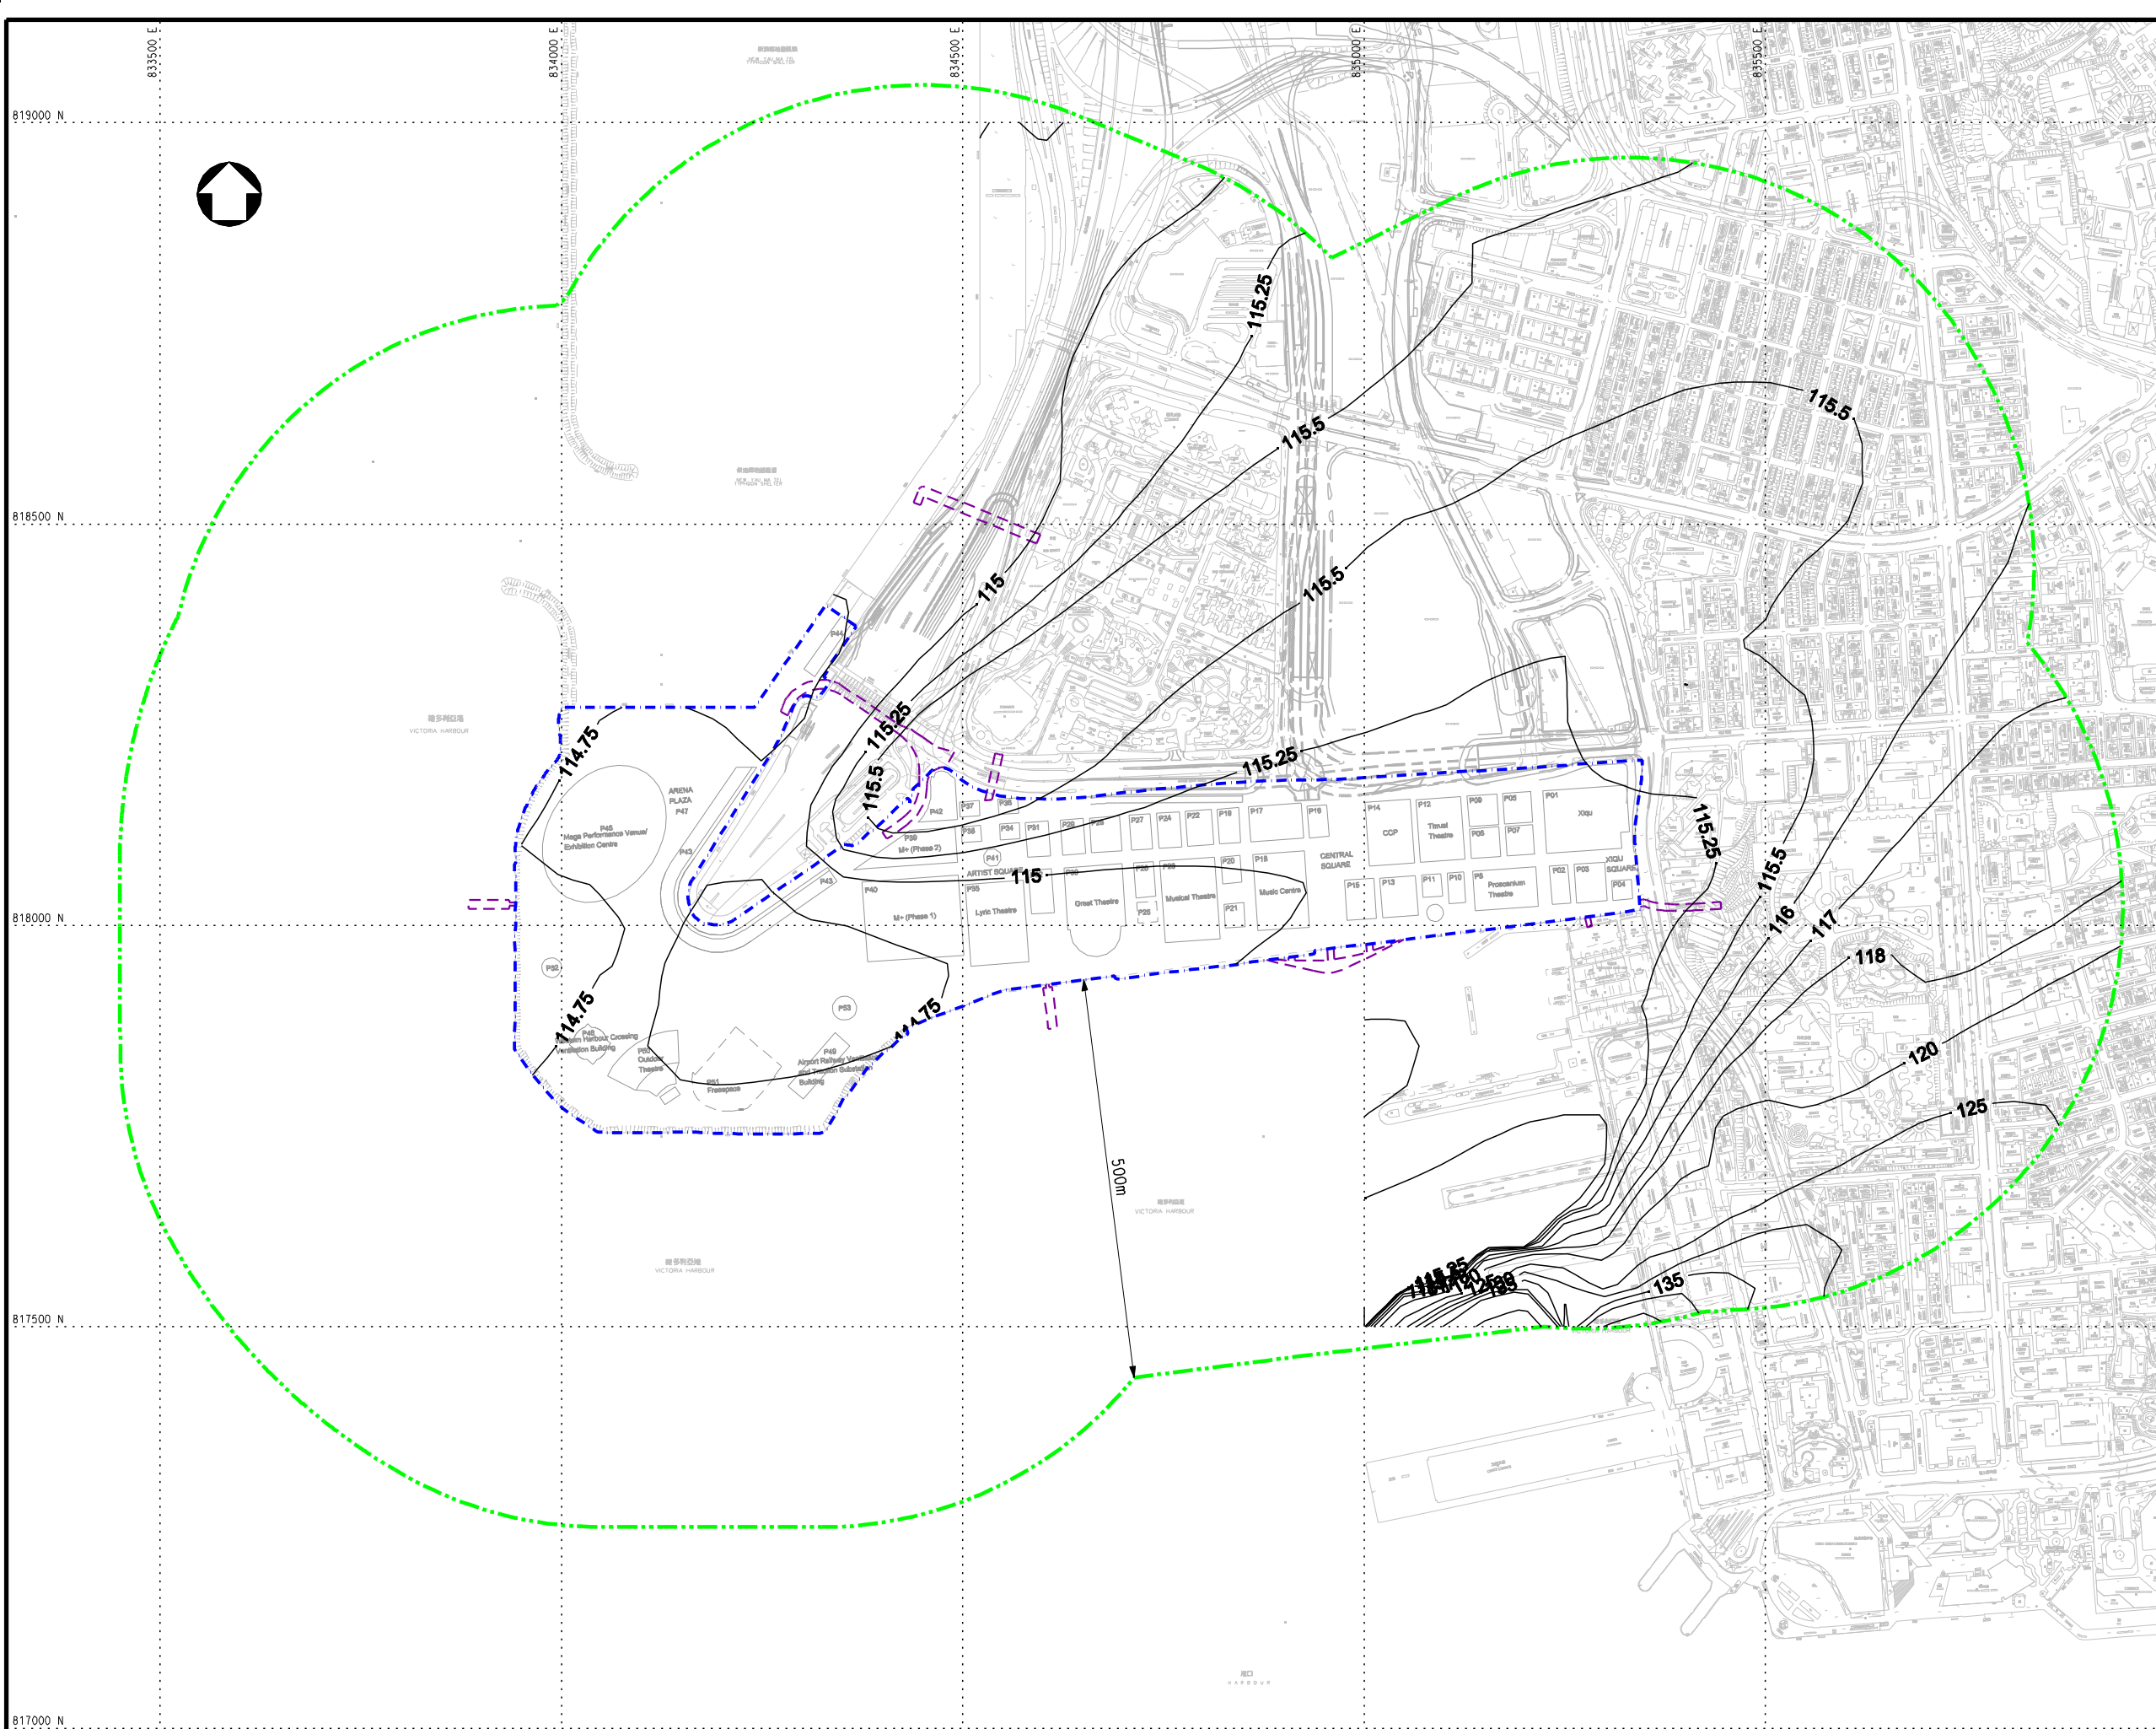

**KEY PLAN**

- LEGEND:**
- PROJECT BOUNDARY
  - EXTERNAL CONNECTIONS (INDICATIVE SUBJECT TO FUTURE DESIGN & ARRANGEMENT)
  - ASSESSMENT AREA
  - AQO CRITERIA ( $180\mu\text{g}/\text{m}^3$ )

**REMARK:**  
CONTOURS FOR WORST CASE YEAR 2015

P1	JUL 13	SZ	FIRST ISSUE	MCD	AFK
Rev	Date	Drawn	Description	Ch'kd	App'd

**WEST KOWLOON CULTURAL DISTRICT AUTHORITY**

20/F Two Landmark East  
100 How Ming Street  
Kowloon, Kowloon  
Hong Kong  
T +852 2828 5757  
F +852 2827 1823  
www.mottmac.com.hk


**Project**  
**PROJECT CONSULTANCY STUDY FOR WEST KOWLOON CULTURAL DISTRICT DEVELOPMENT PLAN**

**Title**  
**CUMULATIVE RESULTS - CONTOUR OF DAILY RSP CONCENTRATION ( $\mu\text{g}/\text{m}^3$ ) AT 50m ABOVE GROUND DURING OPERATIONAL PHASE FOR SCENARIO 1 THROUGH STACK**

Designed	MCD	Eng check	MCD
Drawn	MING	Coordination	EC
Dwg check	MCD	Approved	AFK
Scale at A1	Status	Rev	
1:4000	PRE	P1	

Drawing Number **FIGURE 3.81**



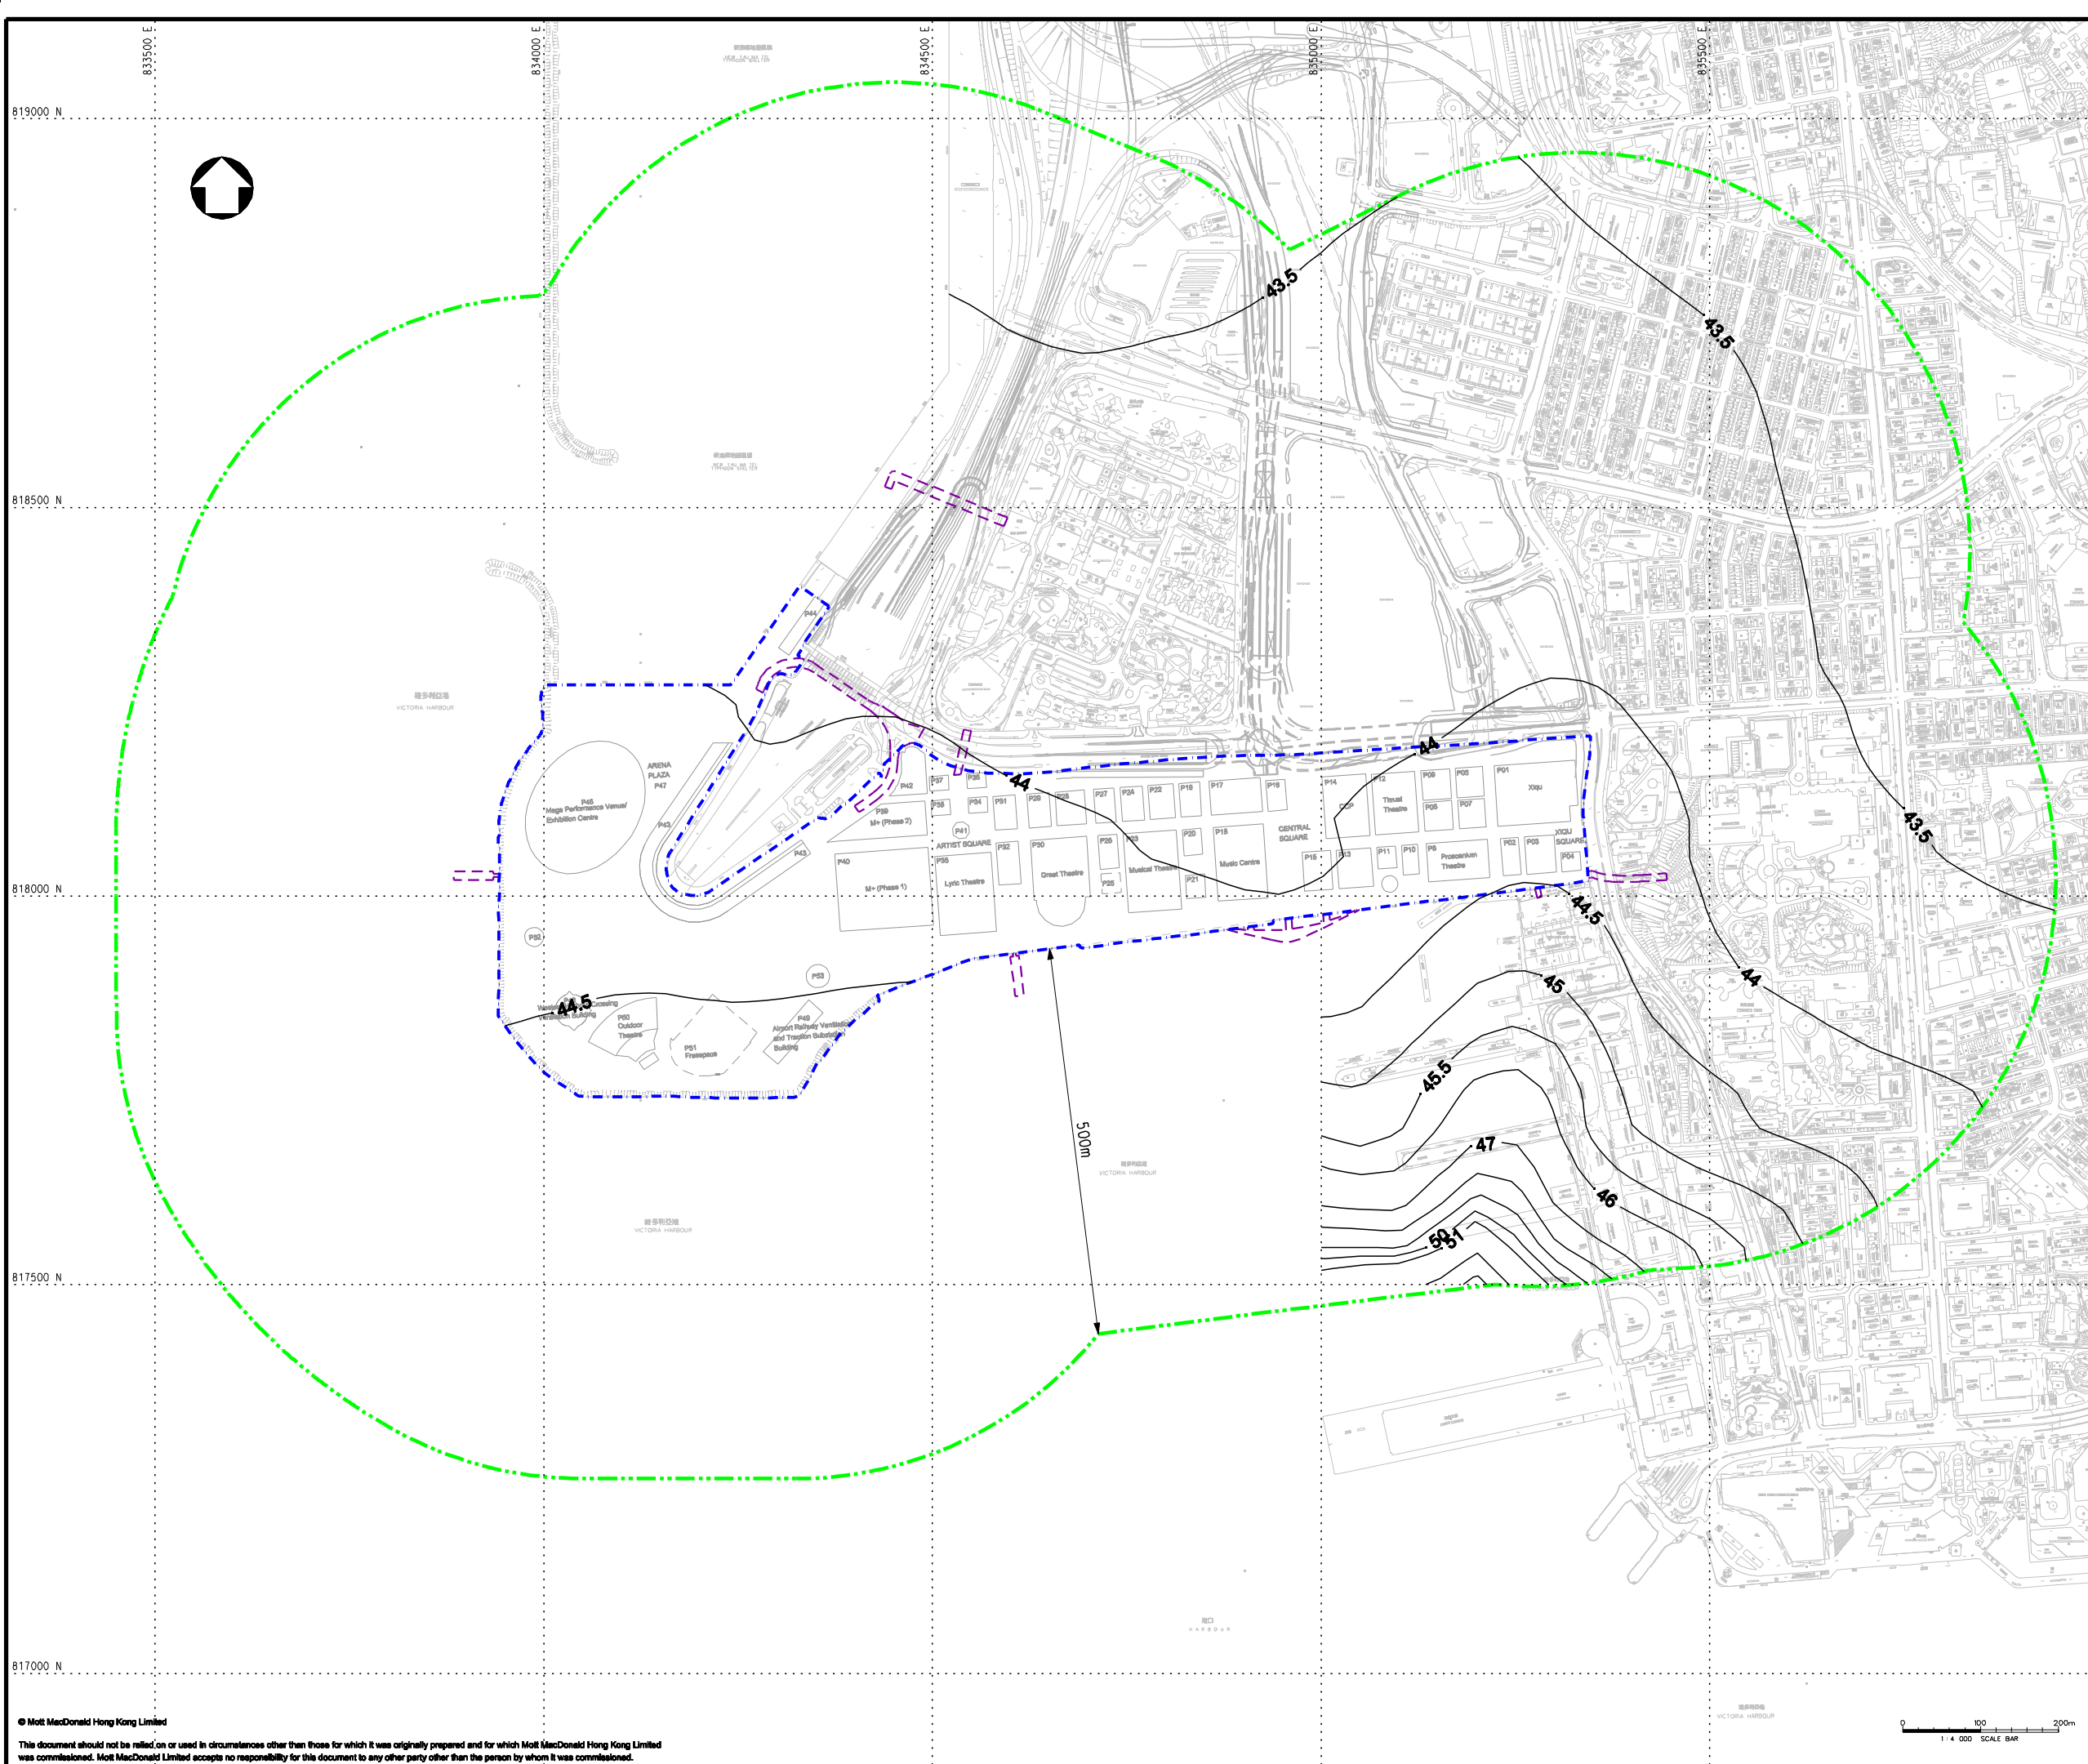

**KEY PLAN**

- LEGEND:**
- PROJECT BOUNDARY
  - EXTERNAL CONNECTIONS (INDICATIVE SUBJECT TO FUTURE DESIGN & ARRANGEMENT)
  - ASSESSMENT AREA
  - AQO CRITERIA ( $55\mu\text{g}/\text{m}^3$ )

**REMARK:**  
CONTOURS FOR WORST CASE YEAR 2015

P1	JUL 13	SZ	FIRST ISSUE	MCD	AFK
Rev	Date	Drawn	Description	Ch'kd	App'd

**WEST KOWLOON CULTURAL DISTRICT AUTHORITY**

20/F Two Landmark East  
100 How Ming Street  
Kowloon, Kowloon  
Hong Kong  
T +852 2828 5757  
F +852 2827 1823  
www.mottmac.com.hk


**Project**  
**PROJECT CONSULTANCY STUDY FOR WEST KOWLOON CULTURAL DISTRICT DEVELOPMENT PLAN**

**Title**  
**CUMULATIVE RESULTS - CONTOUR OF ANNUAL RSP CONCENTRATION ( $\mu\text{g}/\text{m}^3$ ) AT 50m ABOVE GROUND DURING OPERATIONAL PHASE FOR SCENARIO 1 THROUGH STACK**

Designed	MCD	Eng check	MCD
Drawn	MING	Coordination	EC
Dwg check	MCD	Approved	AFK
Scale at A1	Status	Rev	
<b>1:4000</b>	<b>PRE</b>	<b>P1</b>	

Drawing Number **FIGURE 3.82**



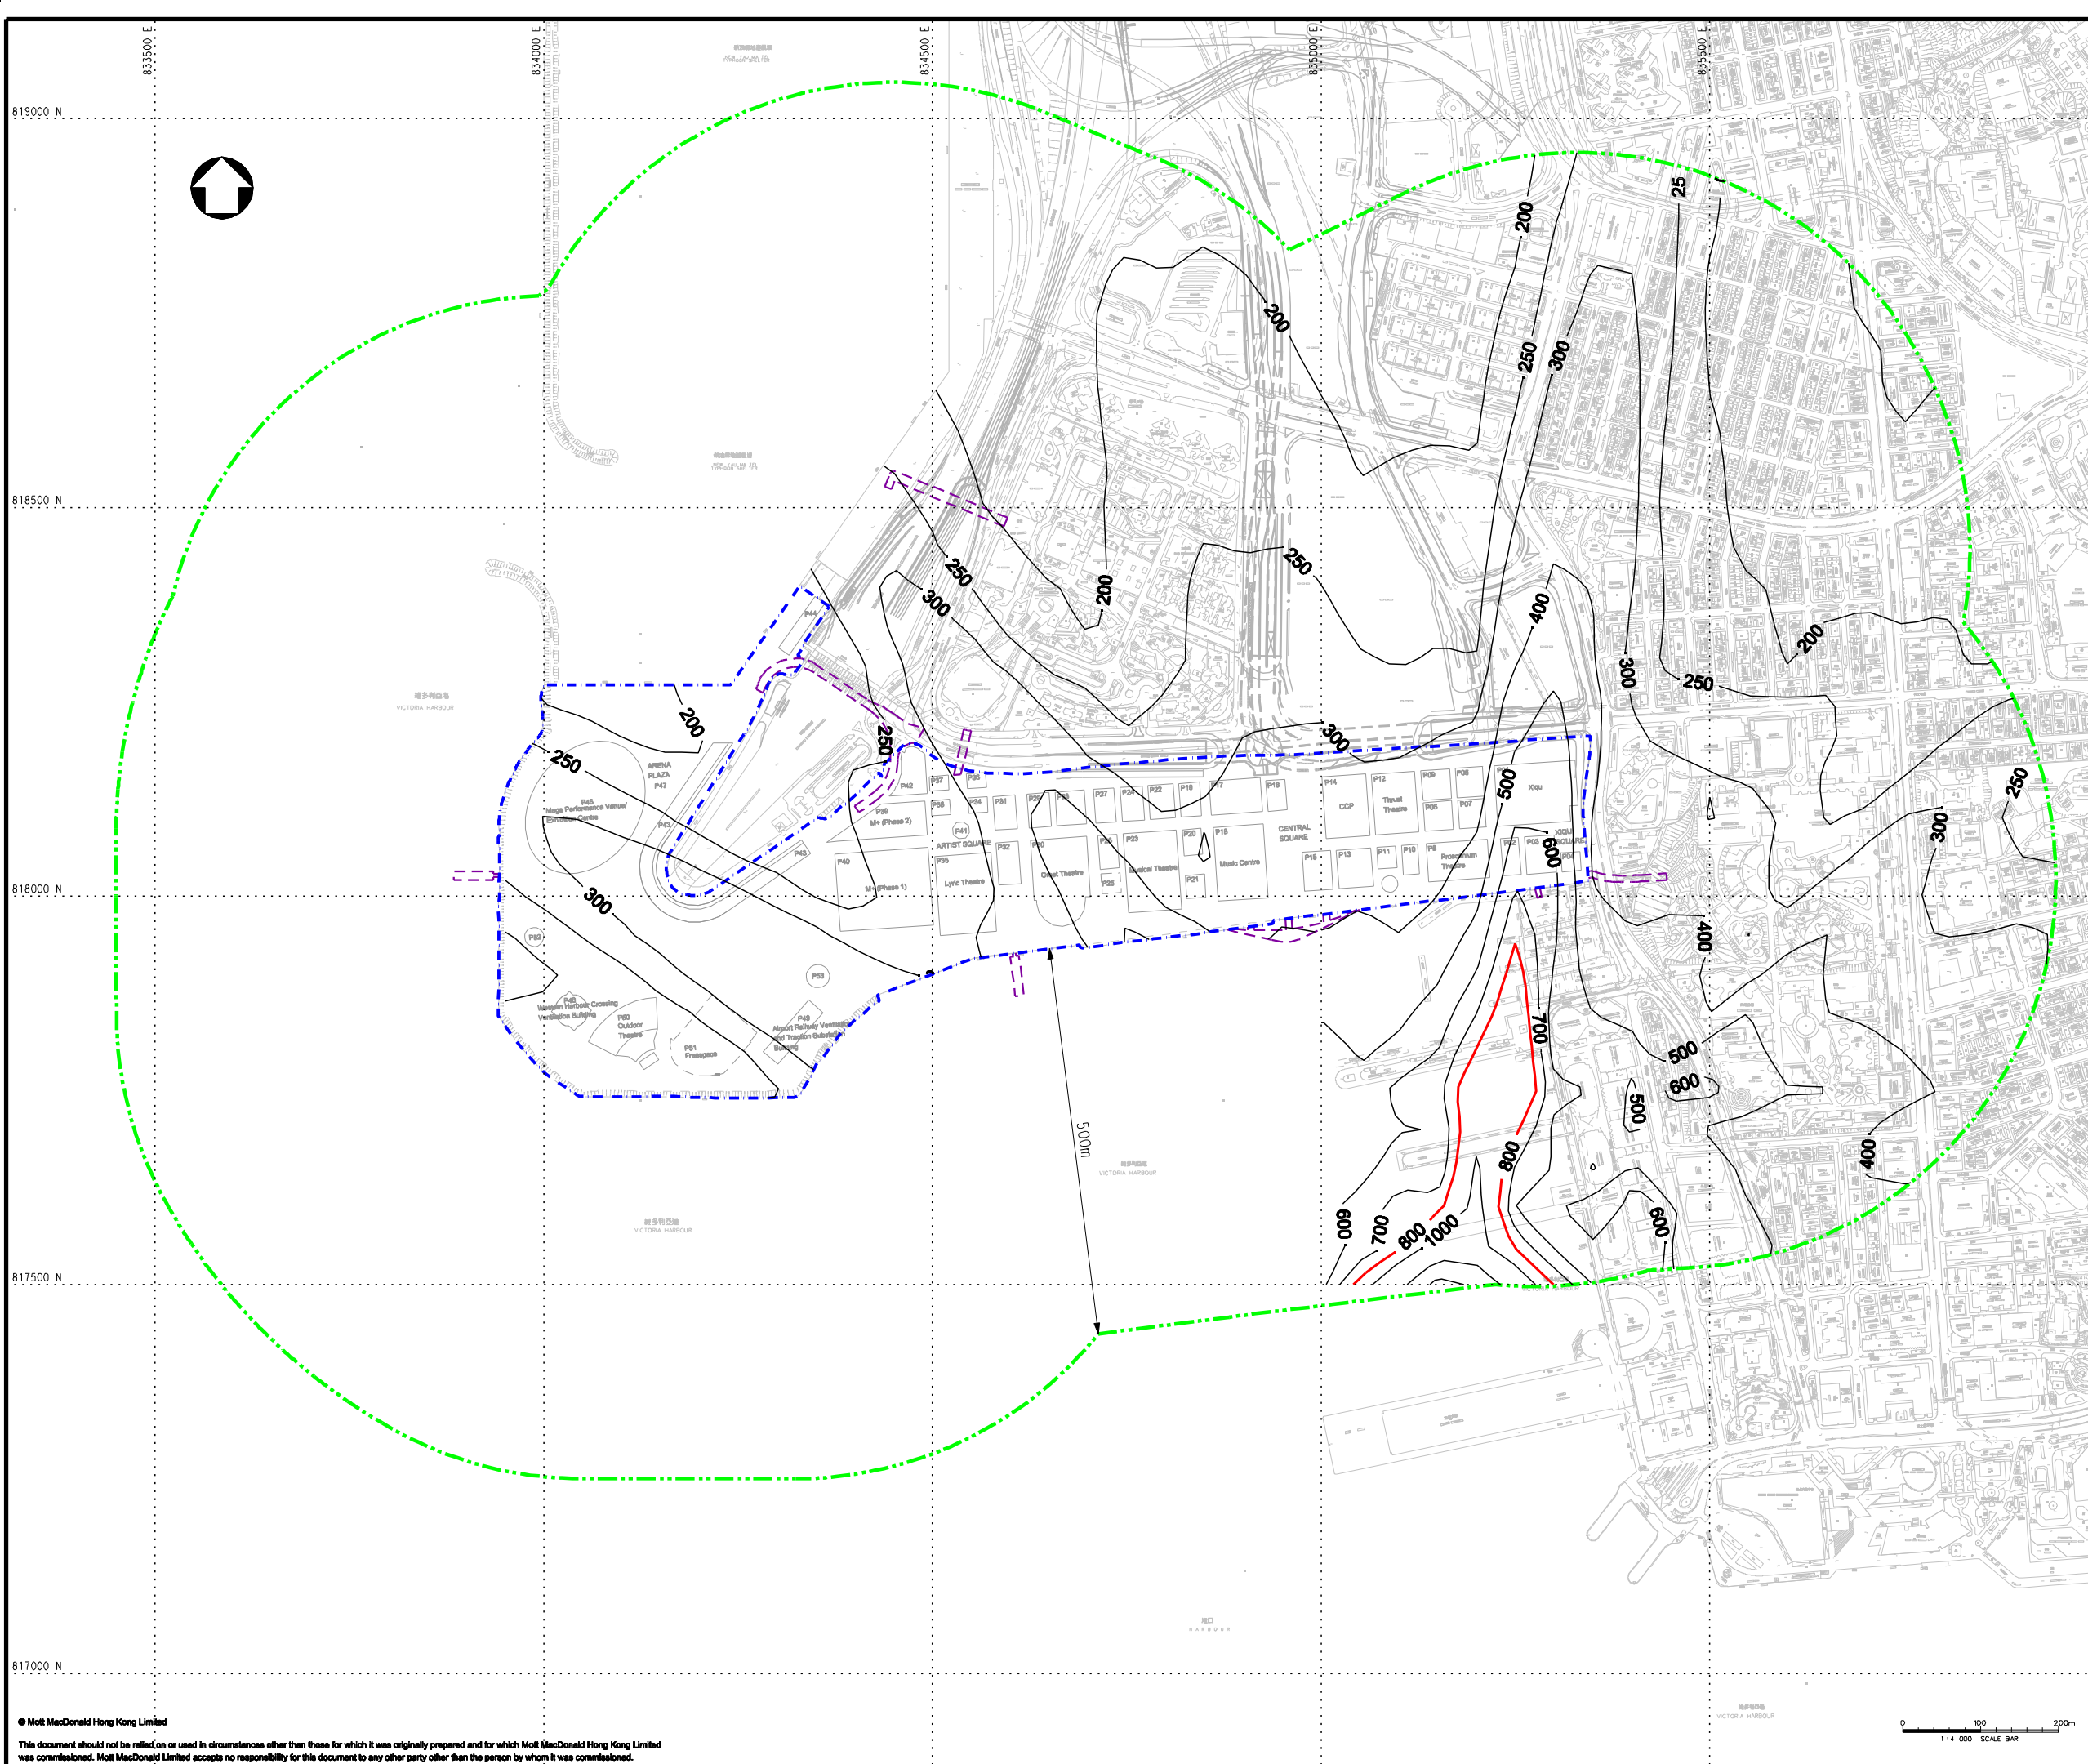

**KEY PLAN**

- LEGEND:**
- - - PROJECT BOUNDARY
  - - - EXTERNAL CONNECTIONS (INDICATIVE SUBJECT TO FUTURE DESIGN & ARRANGEMENT)
  - · - · - ASSESSMENT AREA
  - AOD CRITERIA ( $800\mu\text{g}/\text{m}^3$ )

**REMARK:**  
CONTOURS FOR WORST CASE YEAR 2015

P1	JUL 13	SZ	FIRST ISSUE	MCD	AFK
Rev	Date	Drawn	Description	Ch'kd	App'd

**WEST KOWLOON CULTURAL DISTRICT AUTHORITY**

20/F Two Landmark East  
100 How Ming Street  
Kowloon, Kowloon  
Hong Kong  
T +852 2828 5757  
F +852 2827 1823  
www.mottmac.com.hk


**Project**  
**PROJECT CONSULTANCY STUDY FOR WEST KOWLOON CULTURAL DISTRICT DEVELOPMENT PLAN**

**Title**  
**CUMULATIVE RESULTS - CONTOUR OF HOURLY SO<sub>2</sub> CONCENTRATION ( $\mu\text{g}/\text{m}^3$ ) AT 50m ABOVE GROUND DURING OPERATIONAL PHASE**

Designed	MCD	Eng check	MCD
Drawn	MING	Coordination	EC
Dwg check	MCD	Approved	AFK
Scale at A1	Status	Rev	
<b>1:4000</b>	<b>PRE</b>	<b>P1</b>	

Drawing Number **FIGURE 3.83**



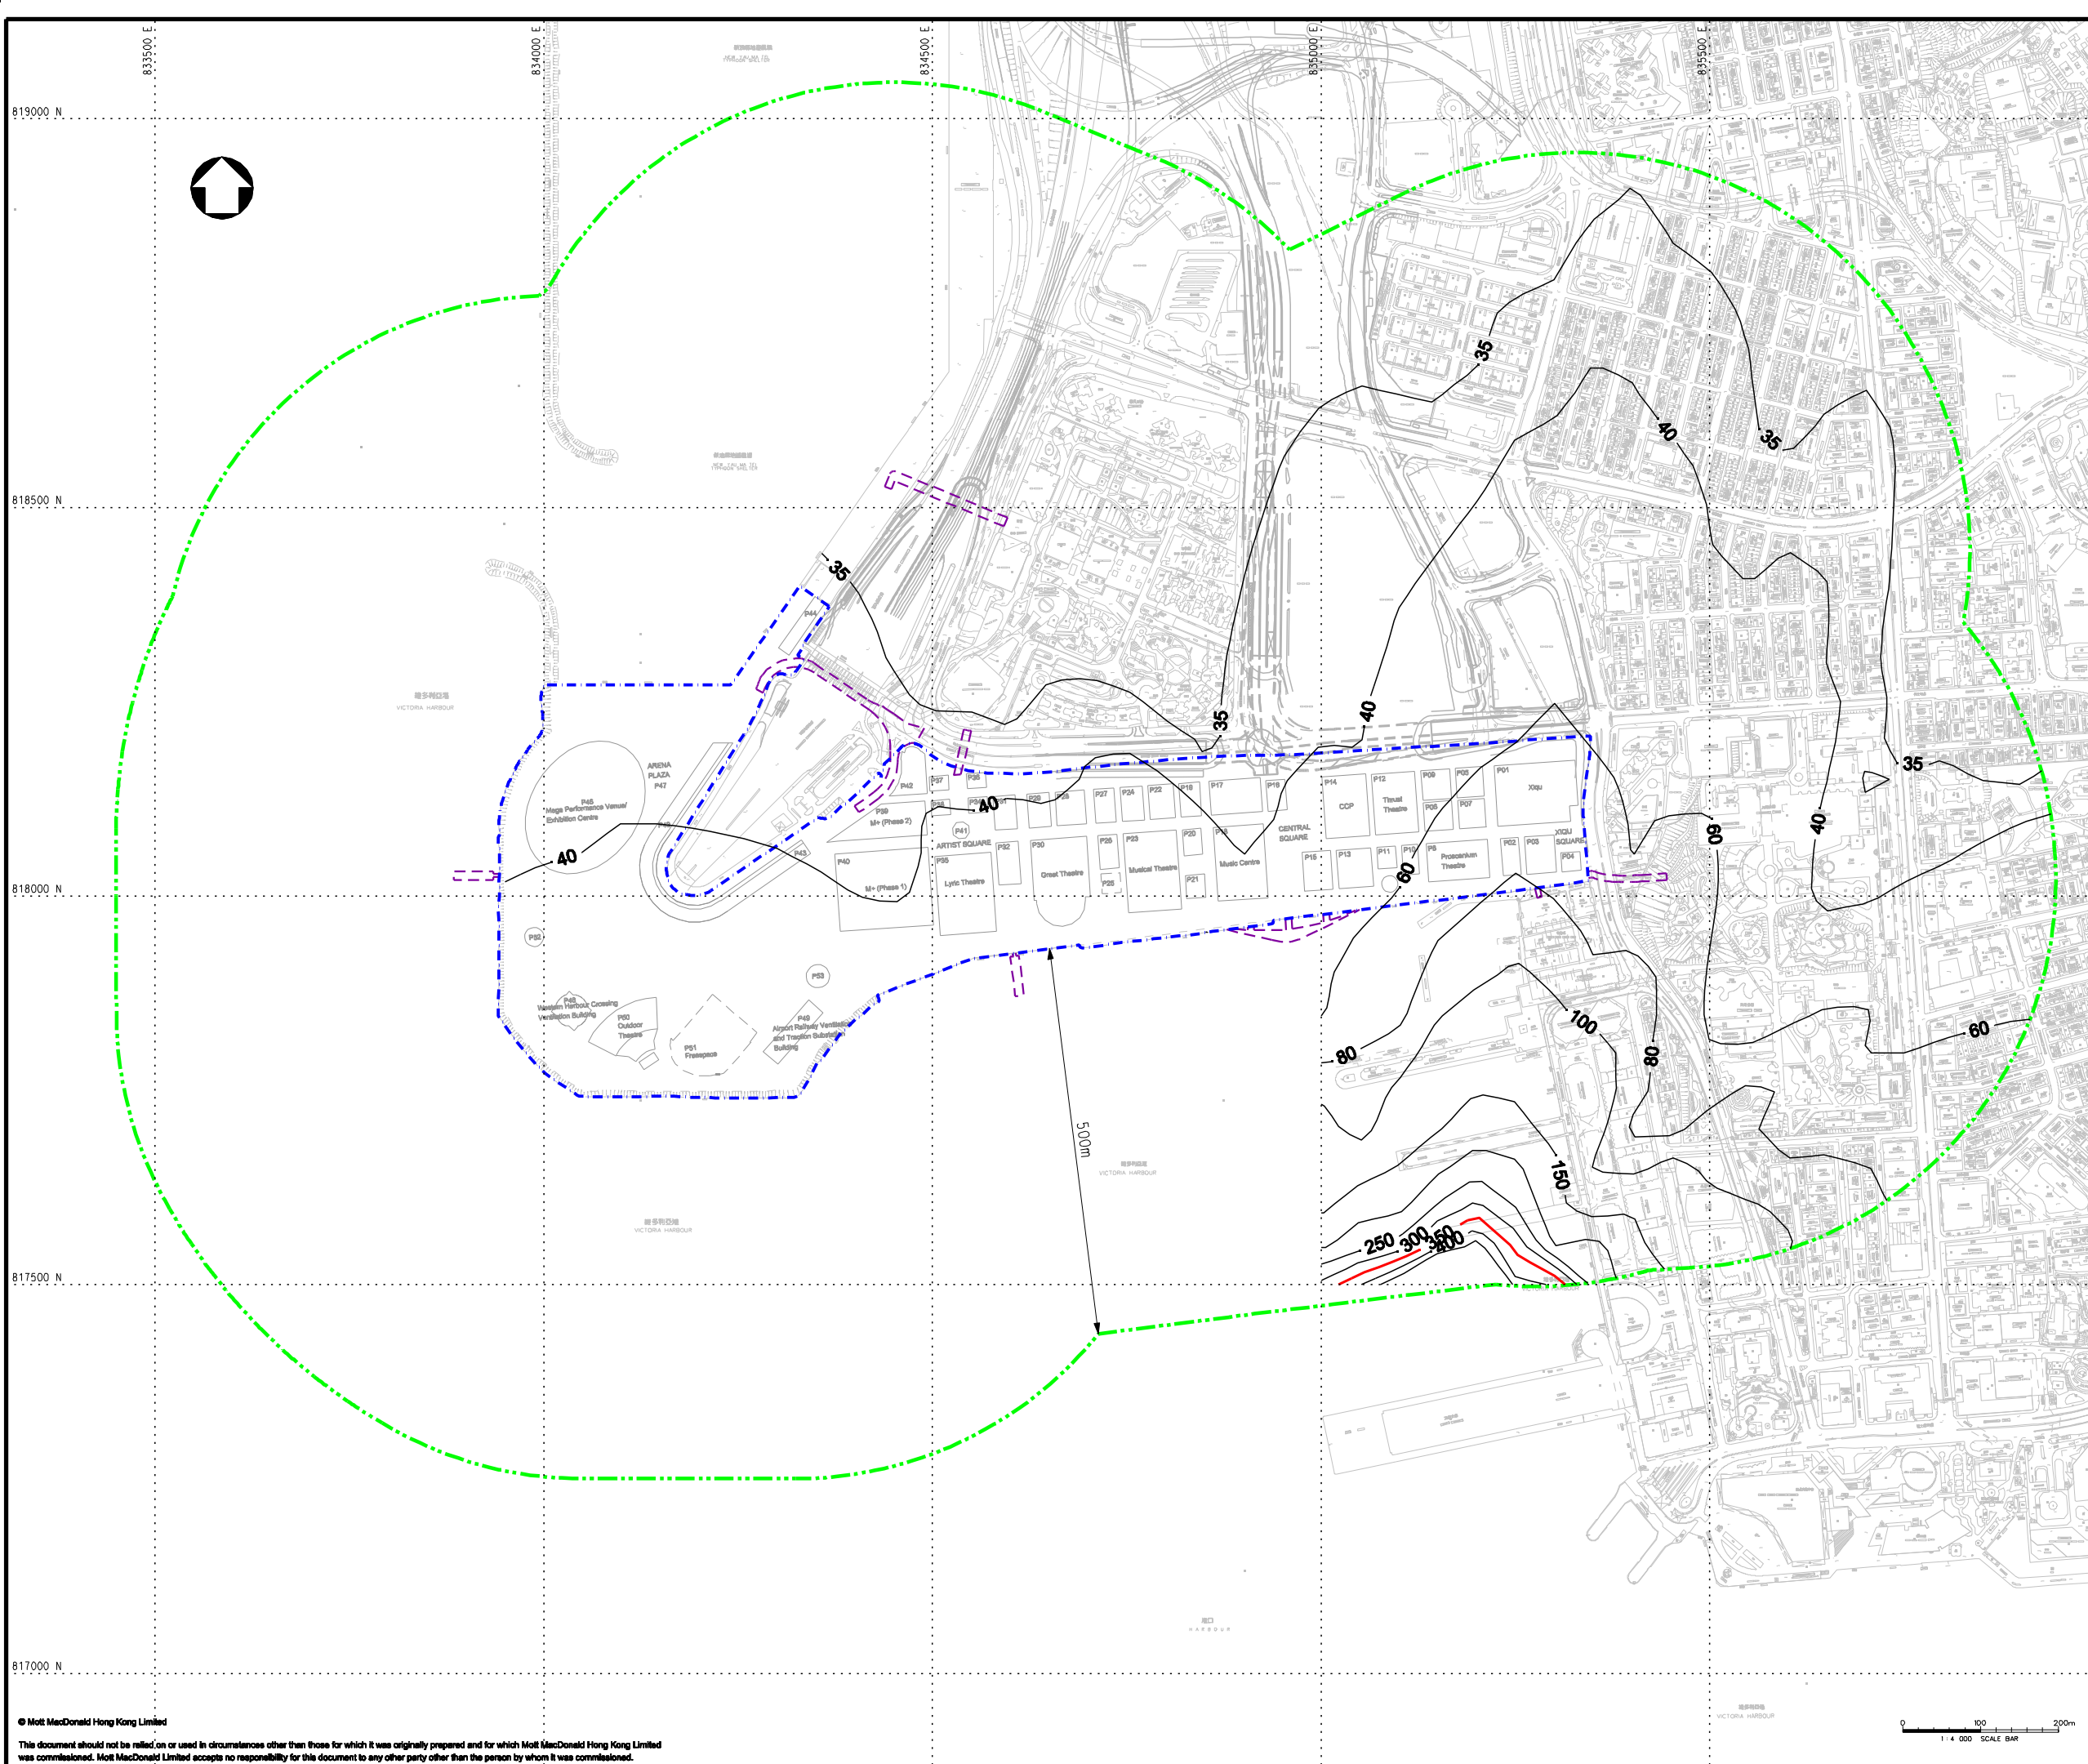

**KEY PLAN**

- LEGEND:**
- PROJECT BOUNDARY
  - EXTERNAL CONNECTIONS (INDICATIVE SUBJECT TO FUTURE DESIGN & ARRANGEMENT)
  - ASSESSMENT AREA
  - AQO CRITERIA (350µg/m<sup>3</sup>)

**REMARK:**  
CONTOURS FOR WORST CASE YEAR 2015

P1	JUL 13	SZ	FIRST ISSUE	MCD	AFK
Rev	Date	Drawn	Description	Ch'kd	App'd

**WEST KOWLOON CULTURAL DISTRICT AUTHORITY**


20/F Two Landmark East  
100 How Ming Street  
Kowloon, Kowloon  
Hong Kong  
T +852 2828 5757  
F +852 2827 1823  
www.mottmac.com.hk

**Project**  
**PROJECT CONSULTANCY STUDY FOR WEST KOWLOON CULTURAL DISTRICT DEVELOPMENT PLAN**


**Title**  
**CUMULATIVE RESULTS - CONTOUR OF DAILY SO<sub>2</sub> CONCENTRATION (µg/m<sup>3</sup>) AT 50m ABOVE GROUND DURING OPERATIONAL PHASE**

Designed	MCD	Eng check	MCD
Drawn	MING	Coordination	EC
Dwg check	MCD	Approved	AFK
Scale at A1	Status	Rev	
1:4000	PRE	P1	

Drawing Number **FIGURE 3.84**

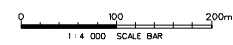



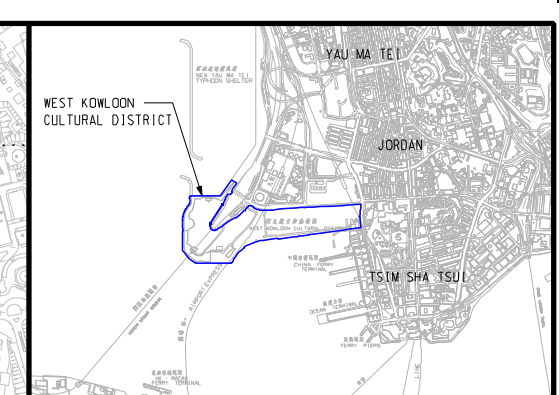

KEY PLAN

- LEGEND:
- PROJECT BOUNDARY
  - EXTERNAL CONNECTIONS (INDICATIVE SUBJECT TO FUTURE DESIGN & ARRANGEMENT)
  - ASSESSMENT AREA
  - AQO CRITERIA ( $80\mu\text{g}/\text{m}^3$ )

REMARK:  
CONTOURS FOR WORST CASE YEAR 2015

Rev	Date	Drawn	Description	MCD	AFK
P1	JUL 13	SZ	FIRST ISSUE		

Client  
**WEST KOWLOON CULTURAL DISTRICT AUTHORITY**

20/F Two Landmark East  
100 How Ming Street  
Kowloon, Kowloon  
Hong Kong  
T +852 2828 5757  
F +852 2827 1823  
www.mottmac.com.hk


Project  
**PROJECT CONSULTANCY STUDY FOR WEST KOWLOON CULTURAL DISTRICT DEVELOPMENT PLAN**

Title  
**CUMULATIVE RESULTS - CONTOUR OF ANNUAL SO<sub>2</sub> CONCENTRATION ( $\mu\text{g}/\text{m}^3$ ) AT 50m ABOVE GROUND DURING OPERATIONAL PHASE**

Designed	MCD	Eng check	MCD
Drawn	MING	Coordination	EC
Dwg check	MCD	Approved	AFK
Scale at A1	Status	Rev	
1:4000	PRE	P1	

Drawing Number  
**FIGURE 3.85**



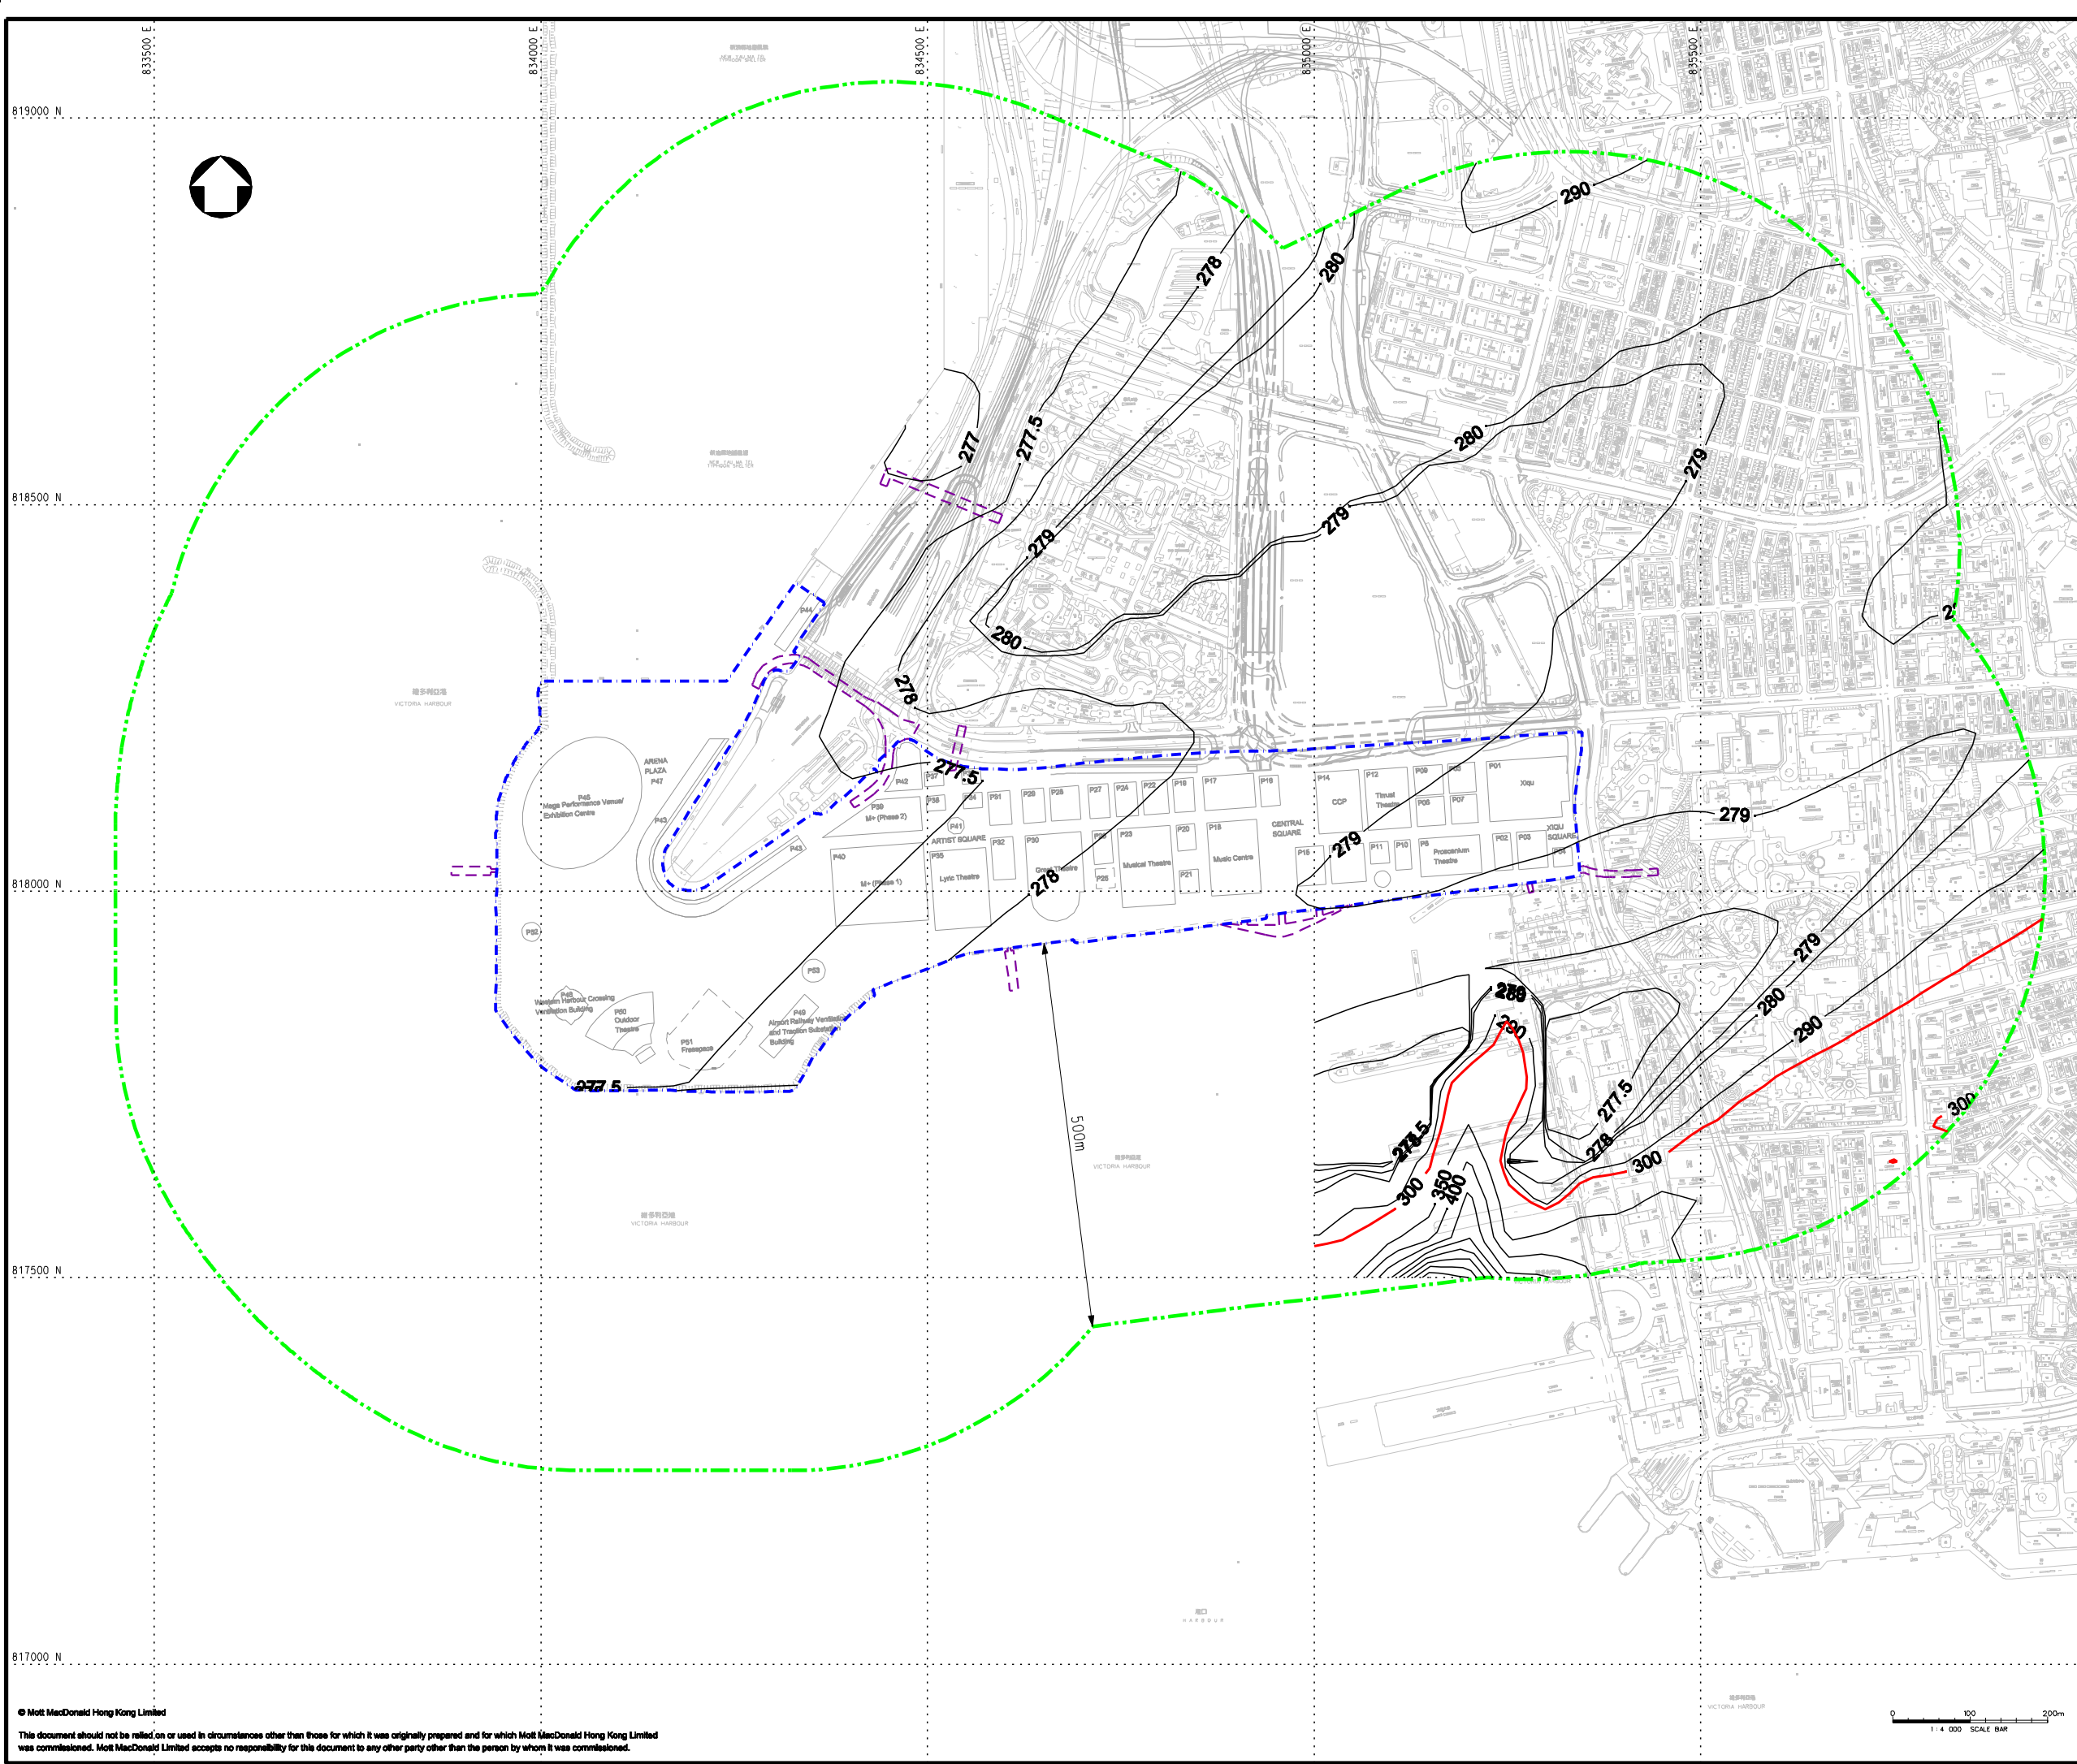

**KEY PLAN**

- LEGEND:**
- PROJECT BOUNDARY
  - EXTERNAL CONNECTIONS (INDICATIVE SUBJECT TO FUTURE DESIGN & ARRANGEMENT)
  - ASSESSMENT AREA
  - AQI CRITERIA ( $300\mu\text{g}/\text{m}^3$ )

**REMARK:**  
CONTOURS FOR WORST CASE YEAR 2015

P1	JUL 13	SZ	FIRST ISSUE	MCD	AFK
Rev	Date	Drawn	Description	Ch'kd	App'd

**WEST KOWLOON CULTURAL DISTRICT AUTHORITY**

20/F Two Landmark East  
100 How Ming Street  
Kowloon, Kowloon  
Hong Kong  
T +852 2828 5757  
F +852 2827 1823  
www.mottmac.com.hk



**Project**  
**PROJECT CONSULTANCY STUDY FOR WEST KOWLOON CULTURAL DISTRICT DEVELOPMENT PLAN**

**Title**  
**CUMULATIVE RESULTS - CONTOUR OF HOURLY NO<sub>2</sub> CONCENTRATION ( $\mu\text{g}/\text{m}^3$ ) AT 60m ABOVE GROUND DURING OPERATIONAL PHASE FOR SCENARIO 1 THROUGH STACK**

Designed	MCD	Eng check	MCD
Drawn	MING	Coordination	EC
Dwg check	MCD	Approved	AFK
Scale at A1	Status	Rev	
1:4000	PRE	P1	

**Drawing Number**  
**FIGURE 3.86**



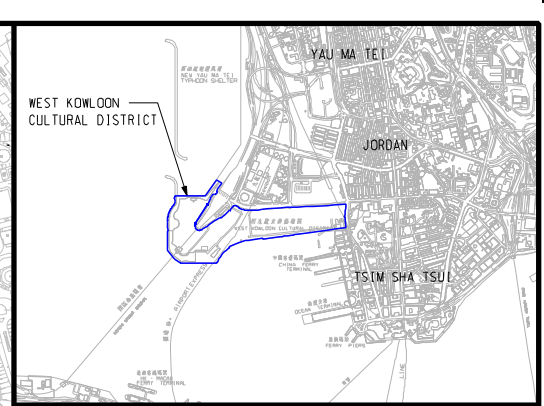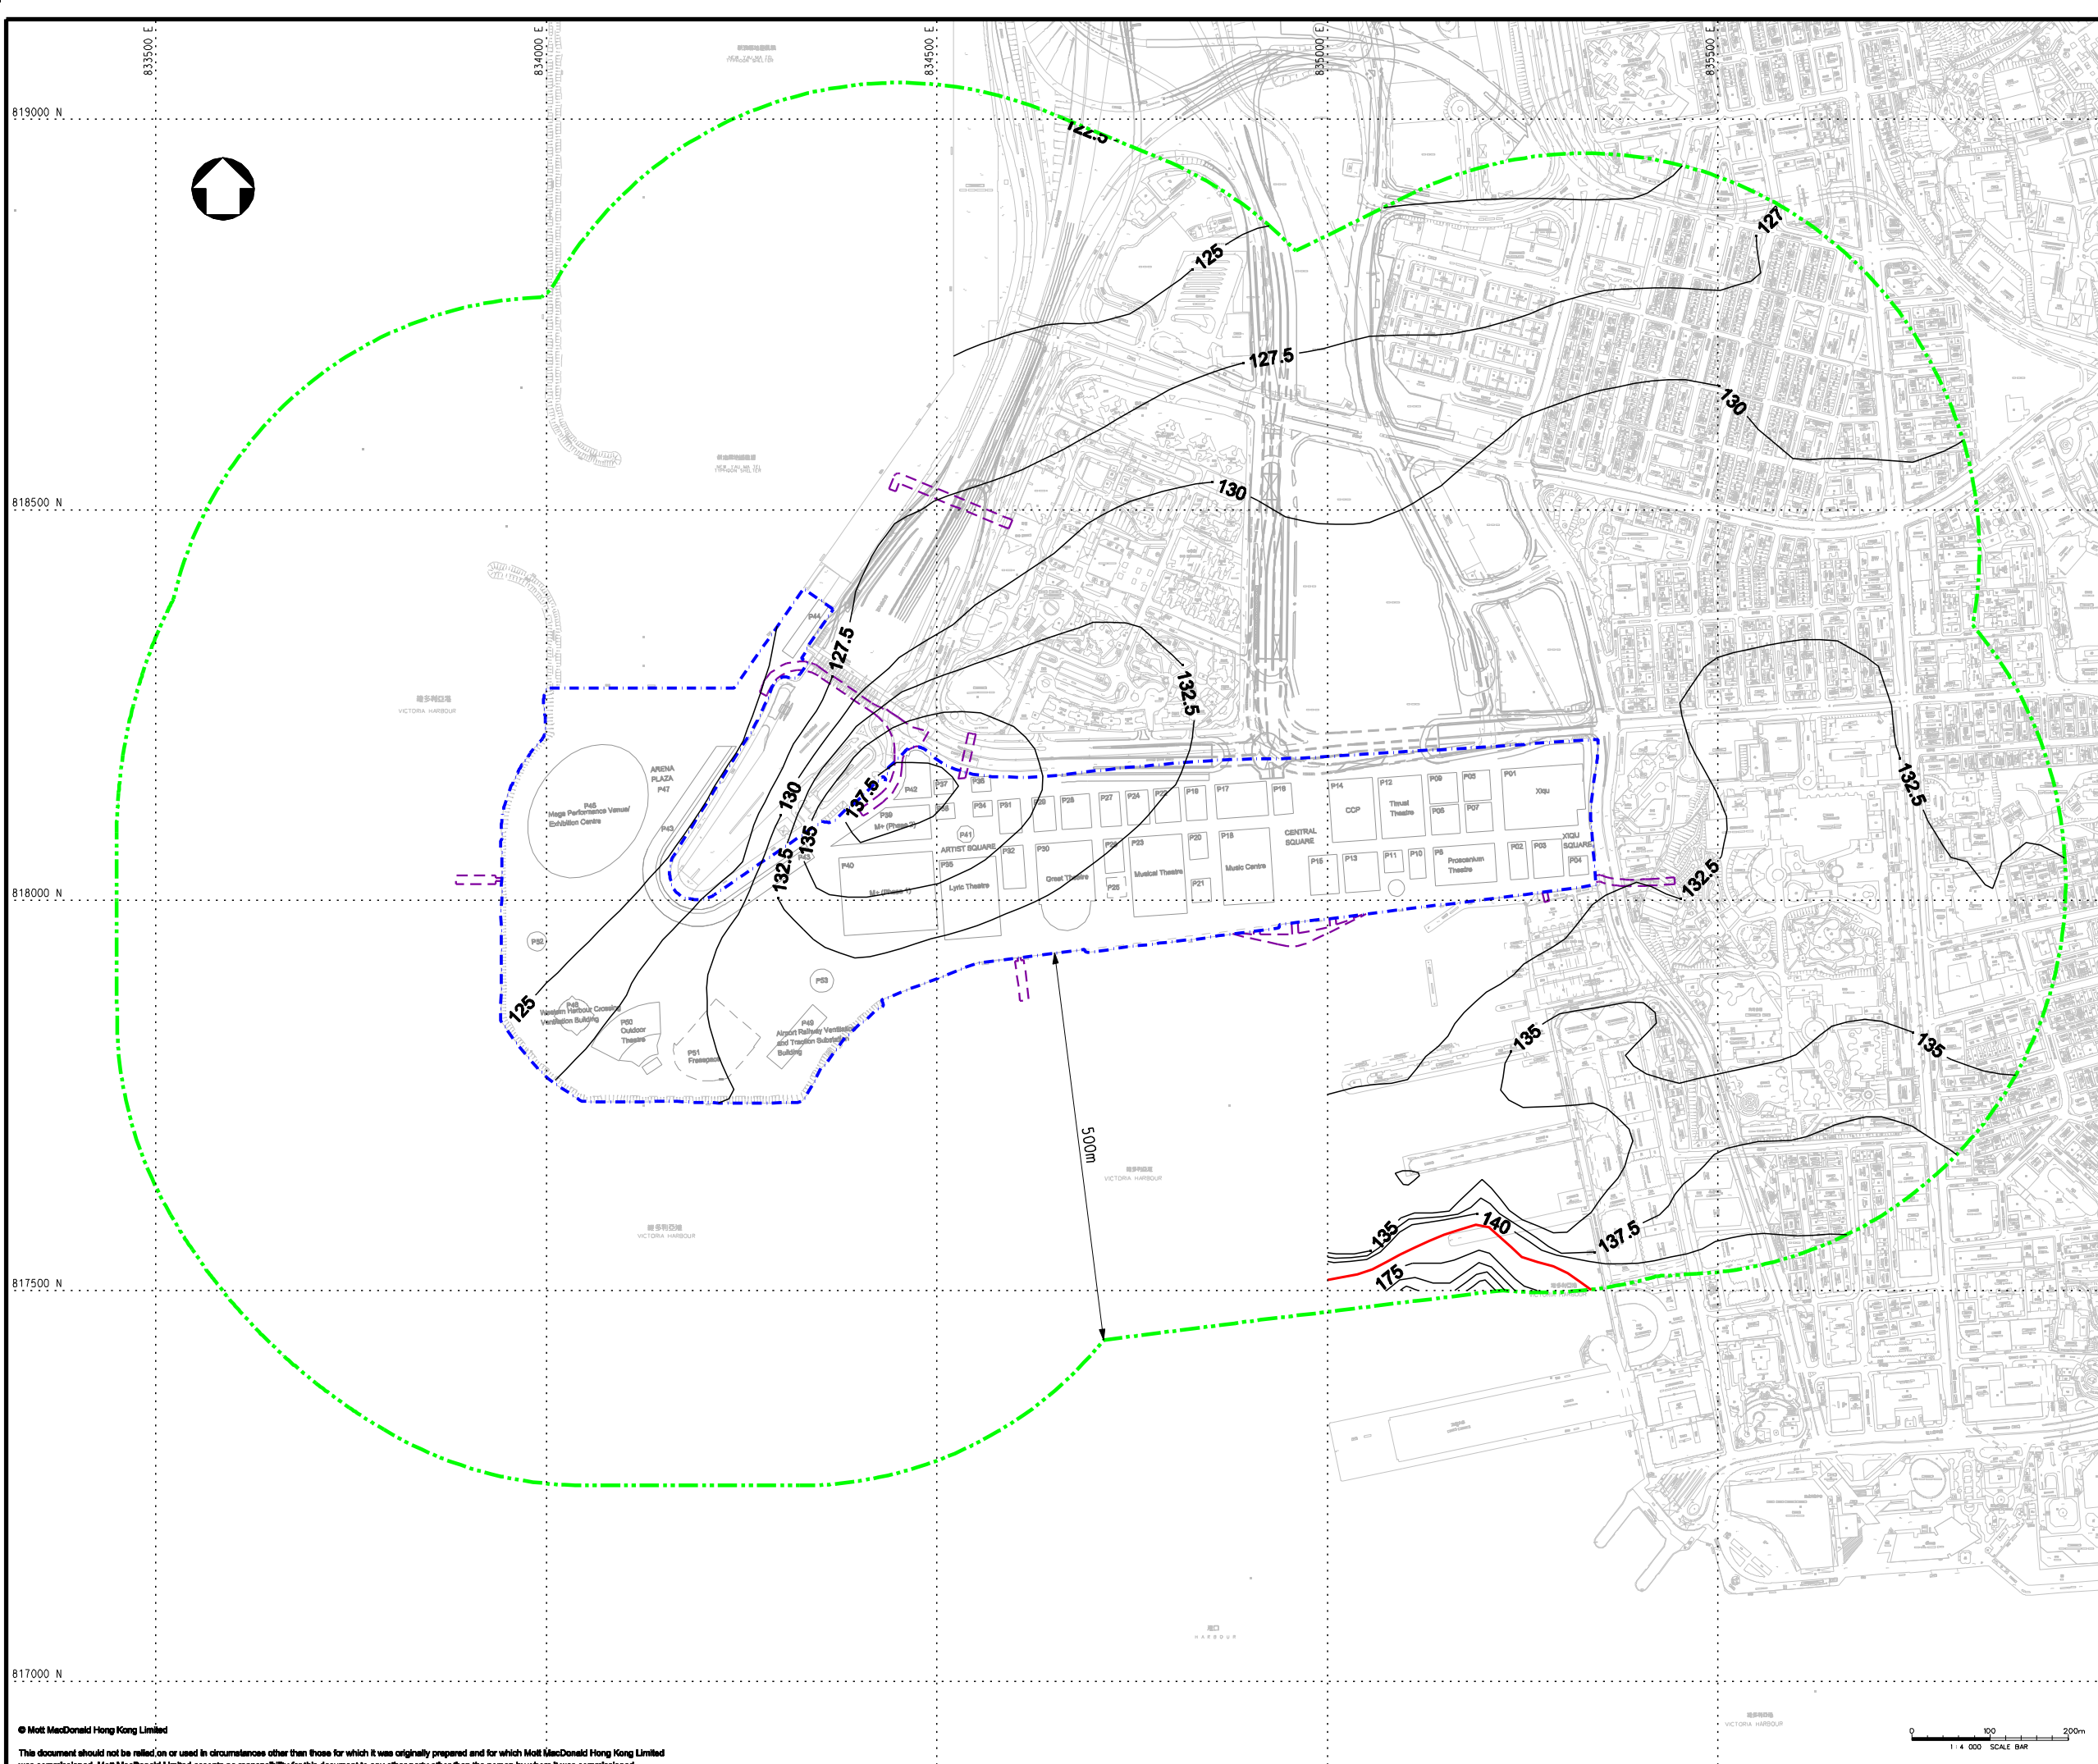

**KEY PLAN**

- LEGEND:**
- - - PROJECT BOUNDARY
  - - - EXTERNAL CONNECTIONS (INDICATIVE SUBJECT TO FUTURE DESIGN & ARRANGEMENT)
  - - - ASSESSMENT AREA
  - AOD CRITERIA ( $150\mu\text{g}/\text{m}^3$ )

**REMARK:**  
CONTOURS FOR WORST CASE YEAR 2015

P1	JUL 13	SZ	FIRST ISSUE	MCD	AFK
Rev	Date	Drawn	Description	Ch'kd	App'd

**WEST KOWLOON CULTURAL DISTRICT AUTHORITY**

20/F Two Landmark East  
100 How Ming Street  
Kowloon, Kowloon  
Hong Kong  
T +852 2828 5757  
F +852 2827 1823  
www.mottmac.com.hk


**Project**  
**PROJECT CONSULTANCY STUDY FOR WEST KOWLOON CULTURAL DISTRICT DEVELOPMENT PLAN**

**Title**  
**CUMULATIVE RESULTS - CONTOUR OF DAILY NO<sub>2</sub> CONCENTRATION ( $\mu\text{g}/\text{m}^3$ ) AT 60m ABOVE GROUND DURING OPERATIONAL PHASE FOR SCENARIO 1 THROUGH STACK**

Designed	MCD	Eng check	MCD
Drawn	MING	Coordination	EC
Dwg check	MCD	Approved	AFK
Scale at A1	Status	Rev	
1:4000	PRE	P1	

Drawing Number **FIGURE 3.87**



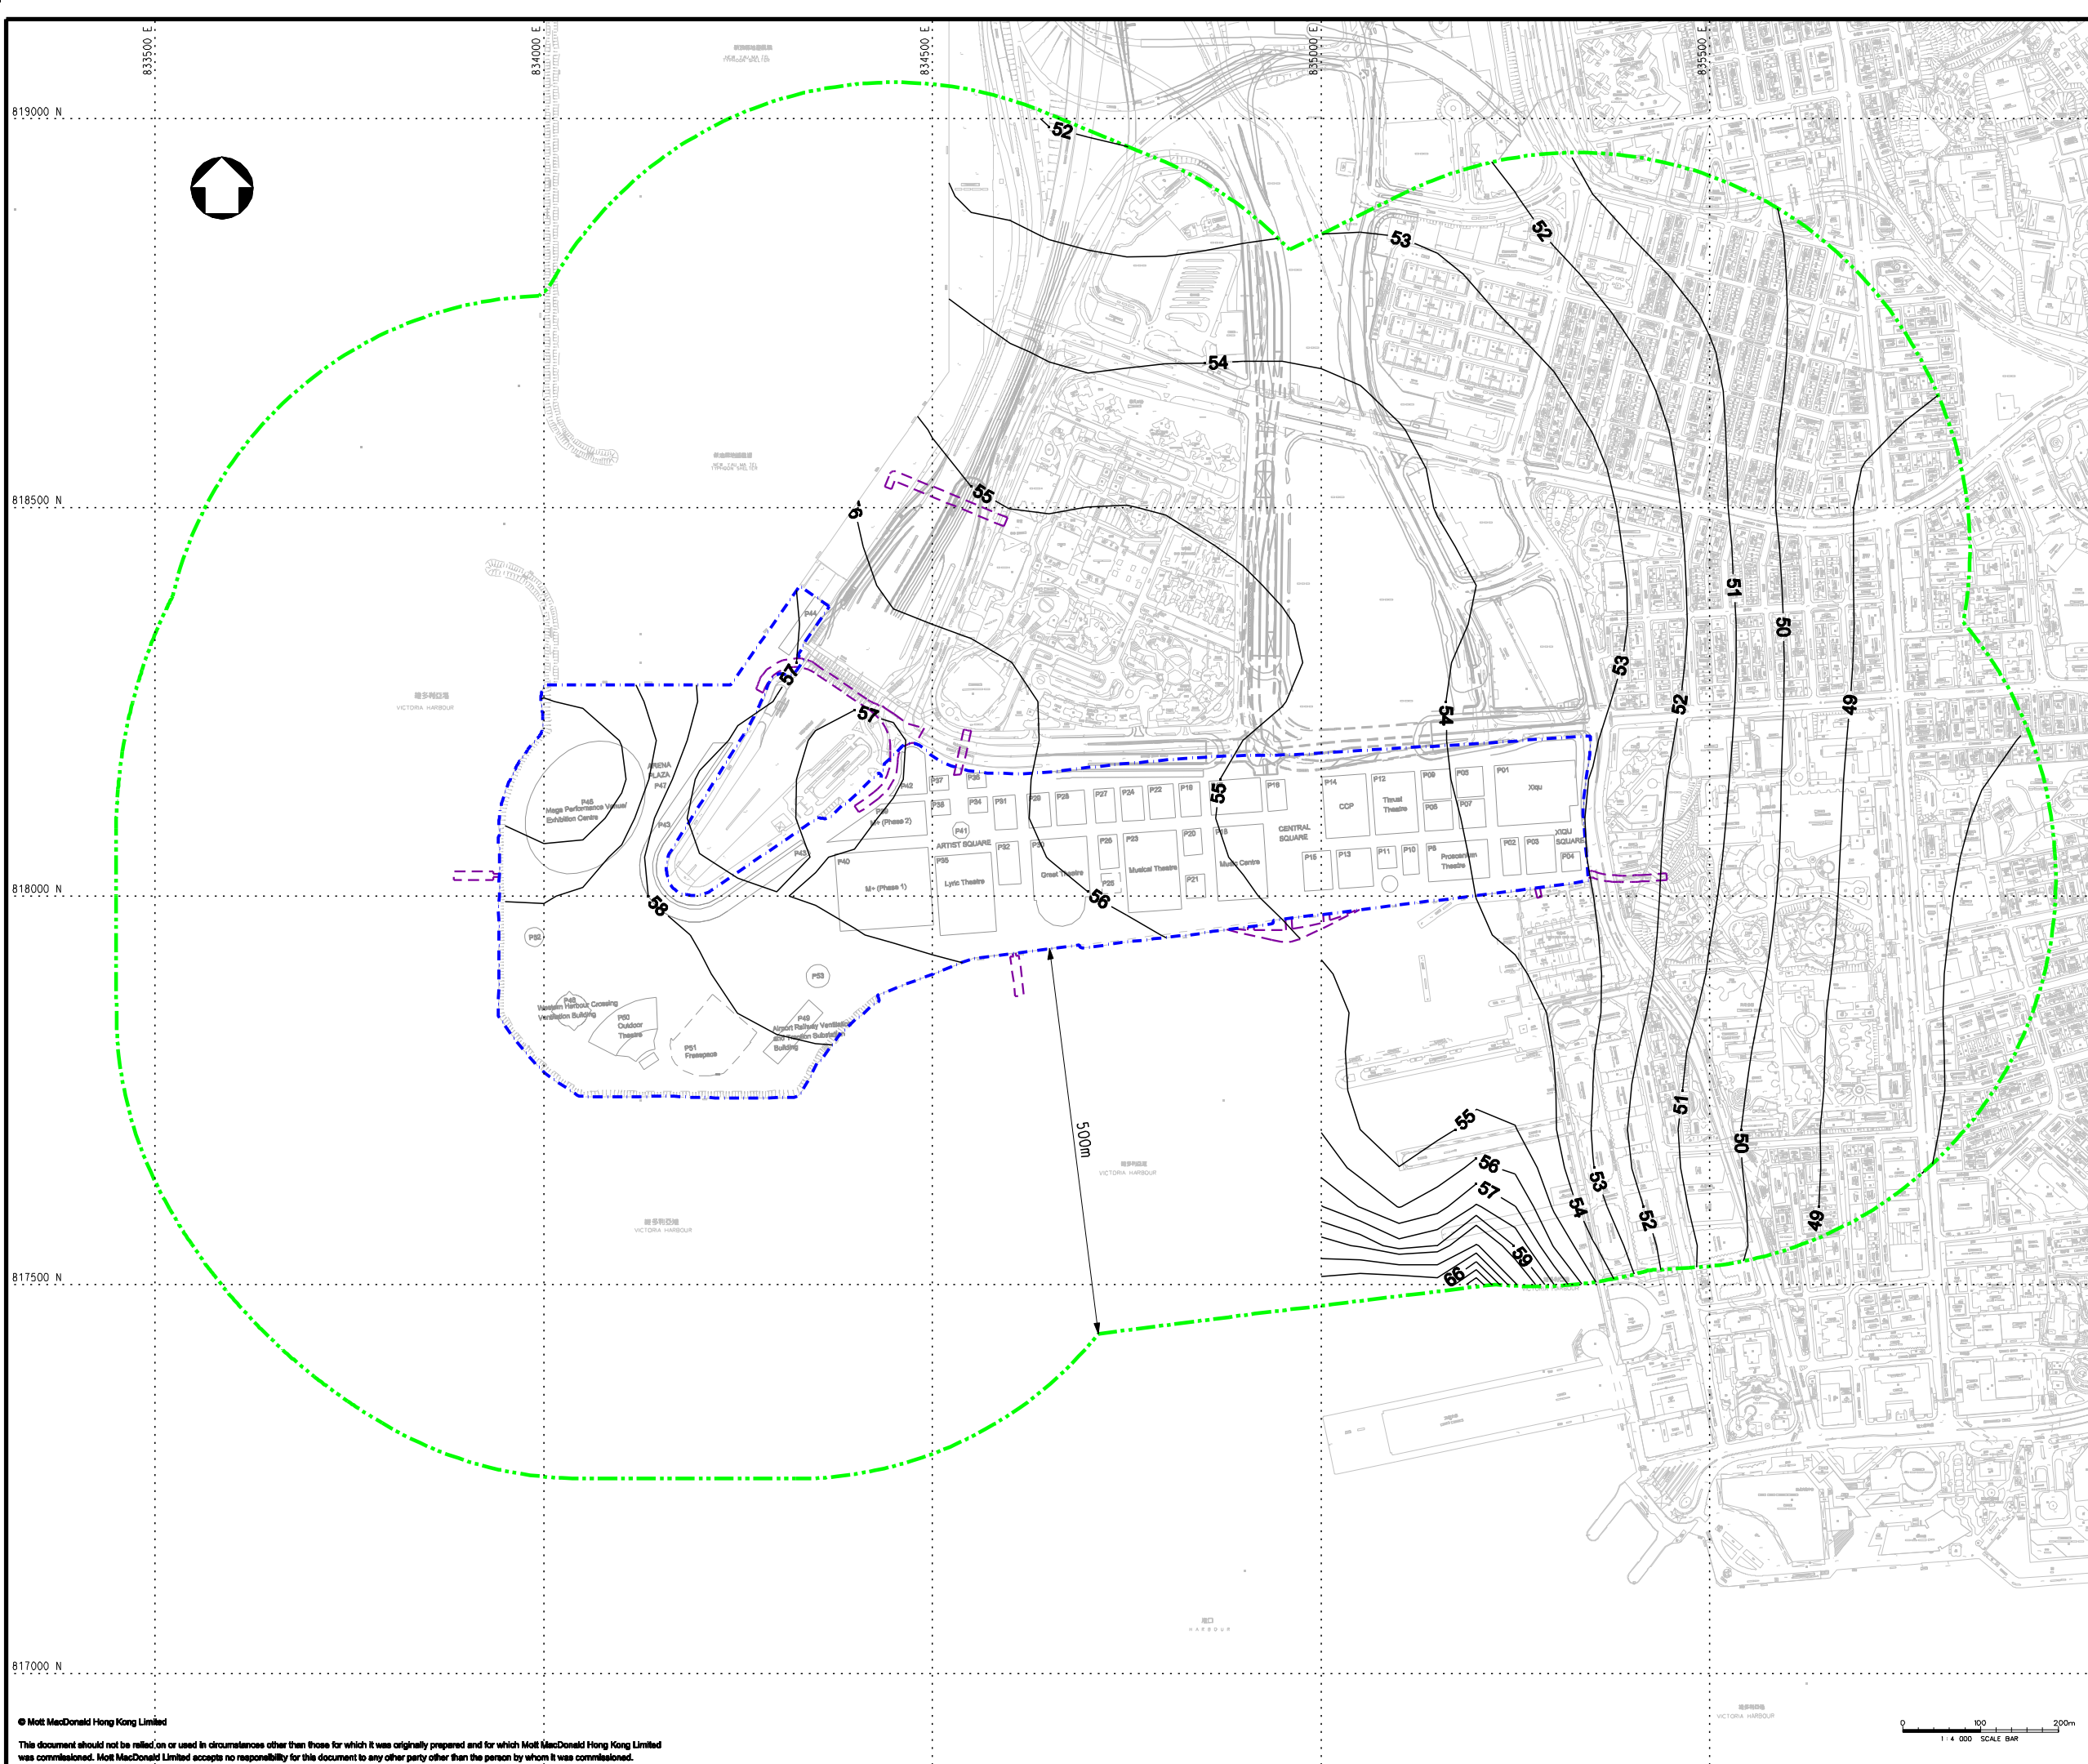

**KEY PLAN**

- LEGEND:**
- PROJECT BOUNDARY
  - EXTERNAL CONNECTIONS (INDICATIVE SUBJECT TO FUTURE DESIGN & ARRANGEMENT)
  - ASSESSMENT AREA
  - AQO CRITERIA ( $80\mu\text{g}/\text{m}^3$ )

**REMARK:**  
CONTOURS FOR WORST CASE YEAR 2015

P1	JUL 13	SZ	FIRST ISSUE	MCD	AFK
Rev	Date	Drawn	Description	Ch'kd	App'd

**WEST KOWLOON CULTURAL DISTRICT AUTHORITY**

20/F Two Landmark East  
100 How Ming Street  
Kowloon, Kowloon  
Hong Kong  
T +852 2828 5757  
F +852 2827 1823  
www.mottmac.com.hk

**Project**  
**PROJECT CONSULTANCY STUDY FOR WEST KOWLOON CULTURAL DISTRICT DEVELOPMENT PLAN**

**Title**  
**CUMULATIVE RESULTS - CONTOUR OF ANNUAL NO<sub>2</sub> CONCENTRATION ( $\mu\text{g}/\text{m}^3$ ) AT 60m ABOVE GROUND DURING OPERATIONAL PHASE FOR SCENARIO 1 THROUGH STACK**

Designed	MCD	Eng check	MCD
Drawn	MING	Coordination	EC
Dwg check	MCD	Approved	AFK
Scale at A1	Status	Rev	
1:4000	PRE	P1	

Drawing Number **FIGURE 3.88**





**KEY PLAN**

- LEGEND:**
- - - PROJECT BOUNDARY
  - - - EXTERNAL CONNECTIONS (INDICATIVE SUBJECT TO FUTURE DESIGN & ARRANGEMENT)
  - · - · - ASSESSMENT AREA
  - AQO CRITERIA ( $180\mu\text{g}/\text{m}^3$ )

**REMARK:**  
CONTOURS FOR WORST CASE YEAR 2015

P1	JUL 13	SZ	FIRST ISSUE	MCD	AFK
Rev	Date	Drawn	Description	Ch'kd	App'd

**WEST KOWLOON CULTURAL DISTRICT AUTHORITY**

20/F Two Landmark East  
100 How Ming Street  
Kowloon, Kowloon  
Hong Kong  
T +852 2828 5757  
F +852 2827 1823  
www.mottmac.com.hk


**Project**  
**PROJECT CONSULTANCY STUDY FOR WEST KOWLOON CULTURAL DISTRICT DEVELOPMENT PLAN**

**Title**  
**CUMULATIVE RESULTS - CONTOUR OF DAILY RSP CONCENTRATION ( $\mu\text{g}/\text{m}^3$ ) AT 60m ABOVE GROUND DURING OPERATIONAL PHASE FOR SCENARIO 1 THROUGH STACK**

Designed	MCD	Eng check	MCD
Drawn	MING	Coordination	EC
Dwg check	MCD	Approved	AFK
Scale at A1	Status	Rev	
1:4000	PRE	P1	

Drawing Number **FIGURE 3.89**



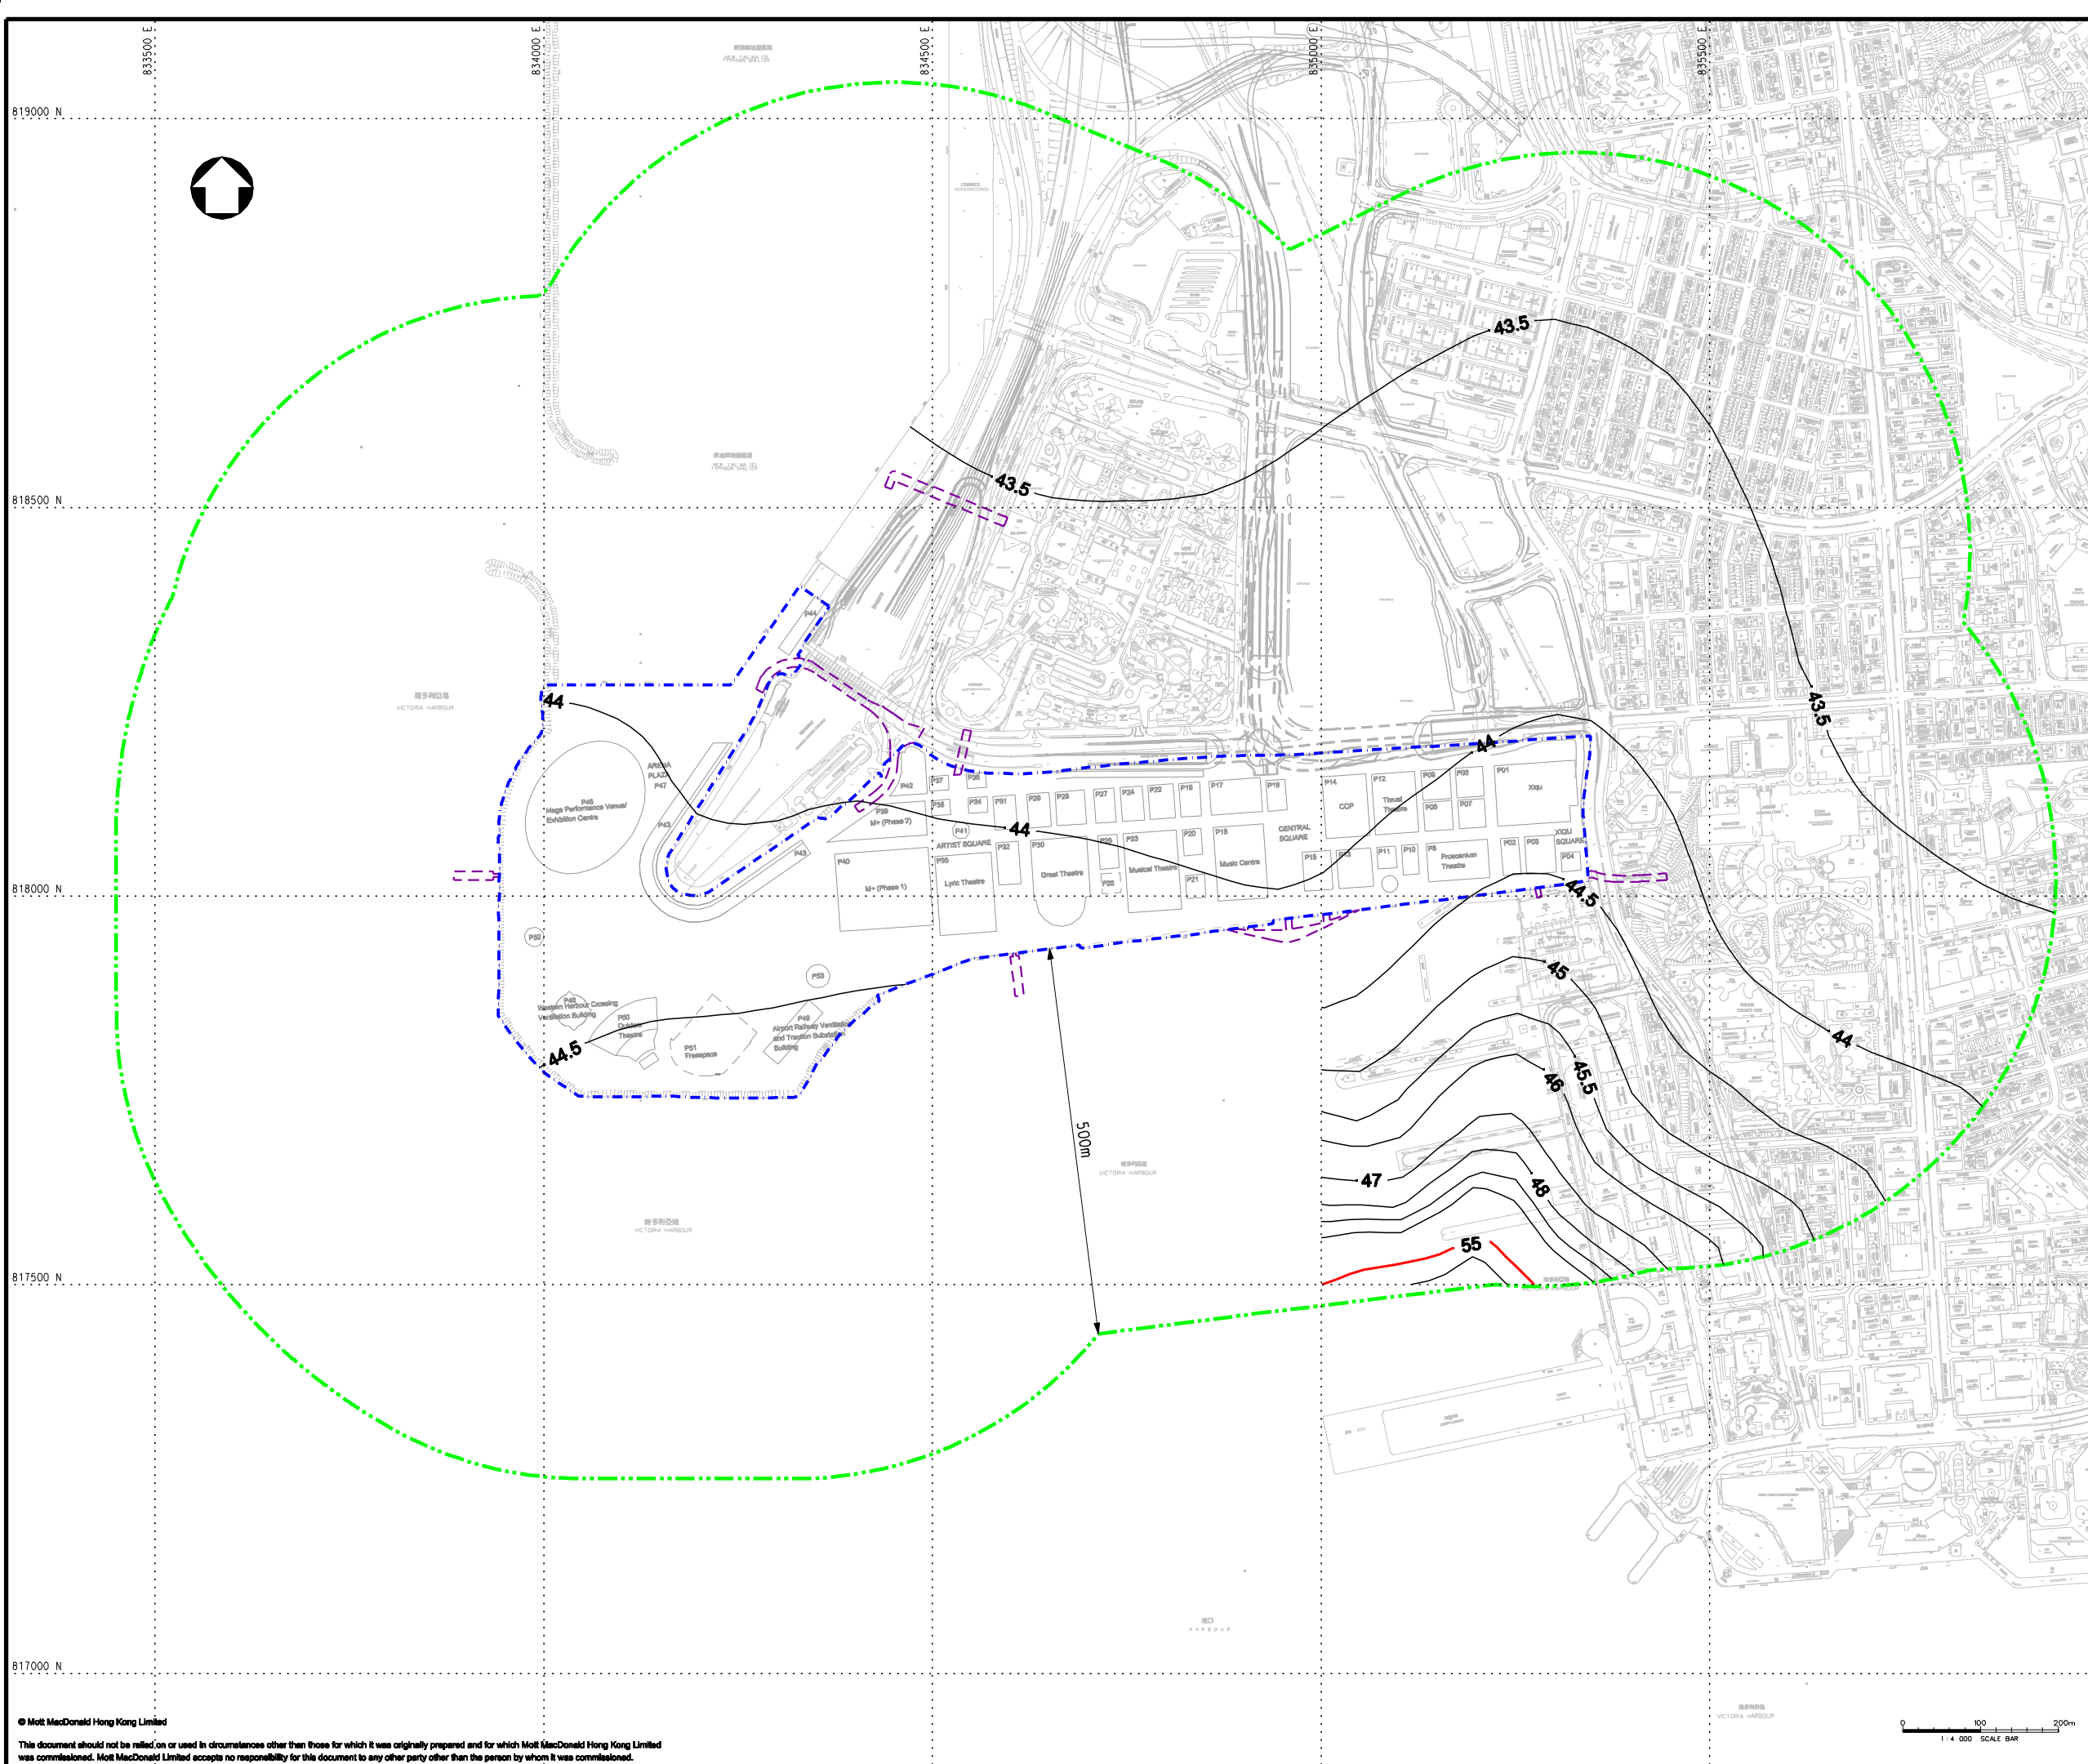

**KEY PLAN**

- LEGEND:**
- - - PROJECT BOUNDARY
  - - - EXTERNAL CONNECTIONS (INDICATIVE SUBJECT TO FUTURE DESIGN & ARRANGEMENT)
  - · - · - ASSESSMENT AREA
  - AQO CRITERIA (55µg/m³)

**REMARK:**  
CONTOURS FOR WORST CASE YEAR 2015

Rev	Date	Drawn	Description	Ch'kd	App'd
P1	JUL 13	SZ	FIRST ISSUE	MCD	AFK

**Client**  
**WEST KOWLOON CULTURAL DISTRICT AUTHORITY**

20/F Two Landmark East  
100 How Ming Street  
Kowloon, Kowloon  
Hong Kong  
T +852 2828 5757  
F +852 2827 1823  
www.mottmac.com.hk


**Project**  
**PROJECT CONSULTANCY STUDY FOR WEST KOWLOON CULTURAL DISTRICT DEVELOPMENT PLAN**

**Title**  
**CUMULATIVE RESULTS - CONTOUR OF ANNUAL RSP CONCENTRATION (µg/m³) AT 60m ABOVE GROUND DURING OPERATIONAL PHASE FOR SCENARIO 1 THROUGH STACK**

Designed	MCD	Eng check	MCD
Drawn	MING	Coordination	EC
Dwg check	MCD	Approved	AFK
Scale at A1	1:4000	Status	PRE
Drawing Number		Rev	P1

**FIGURE 3.90**



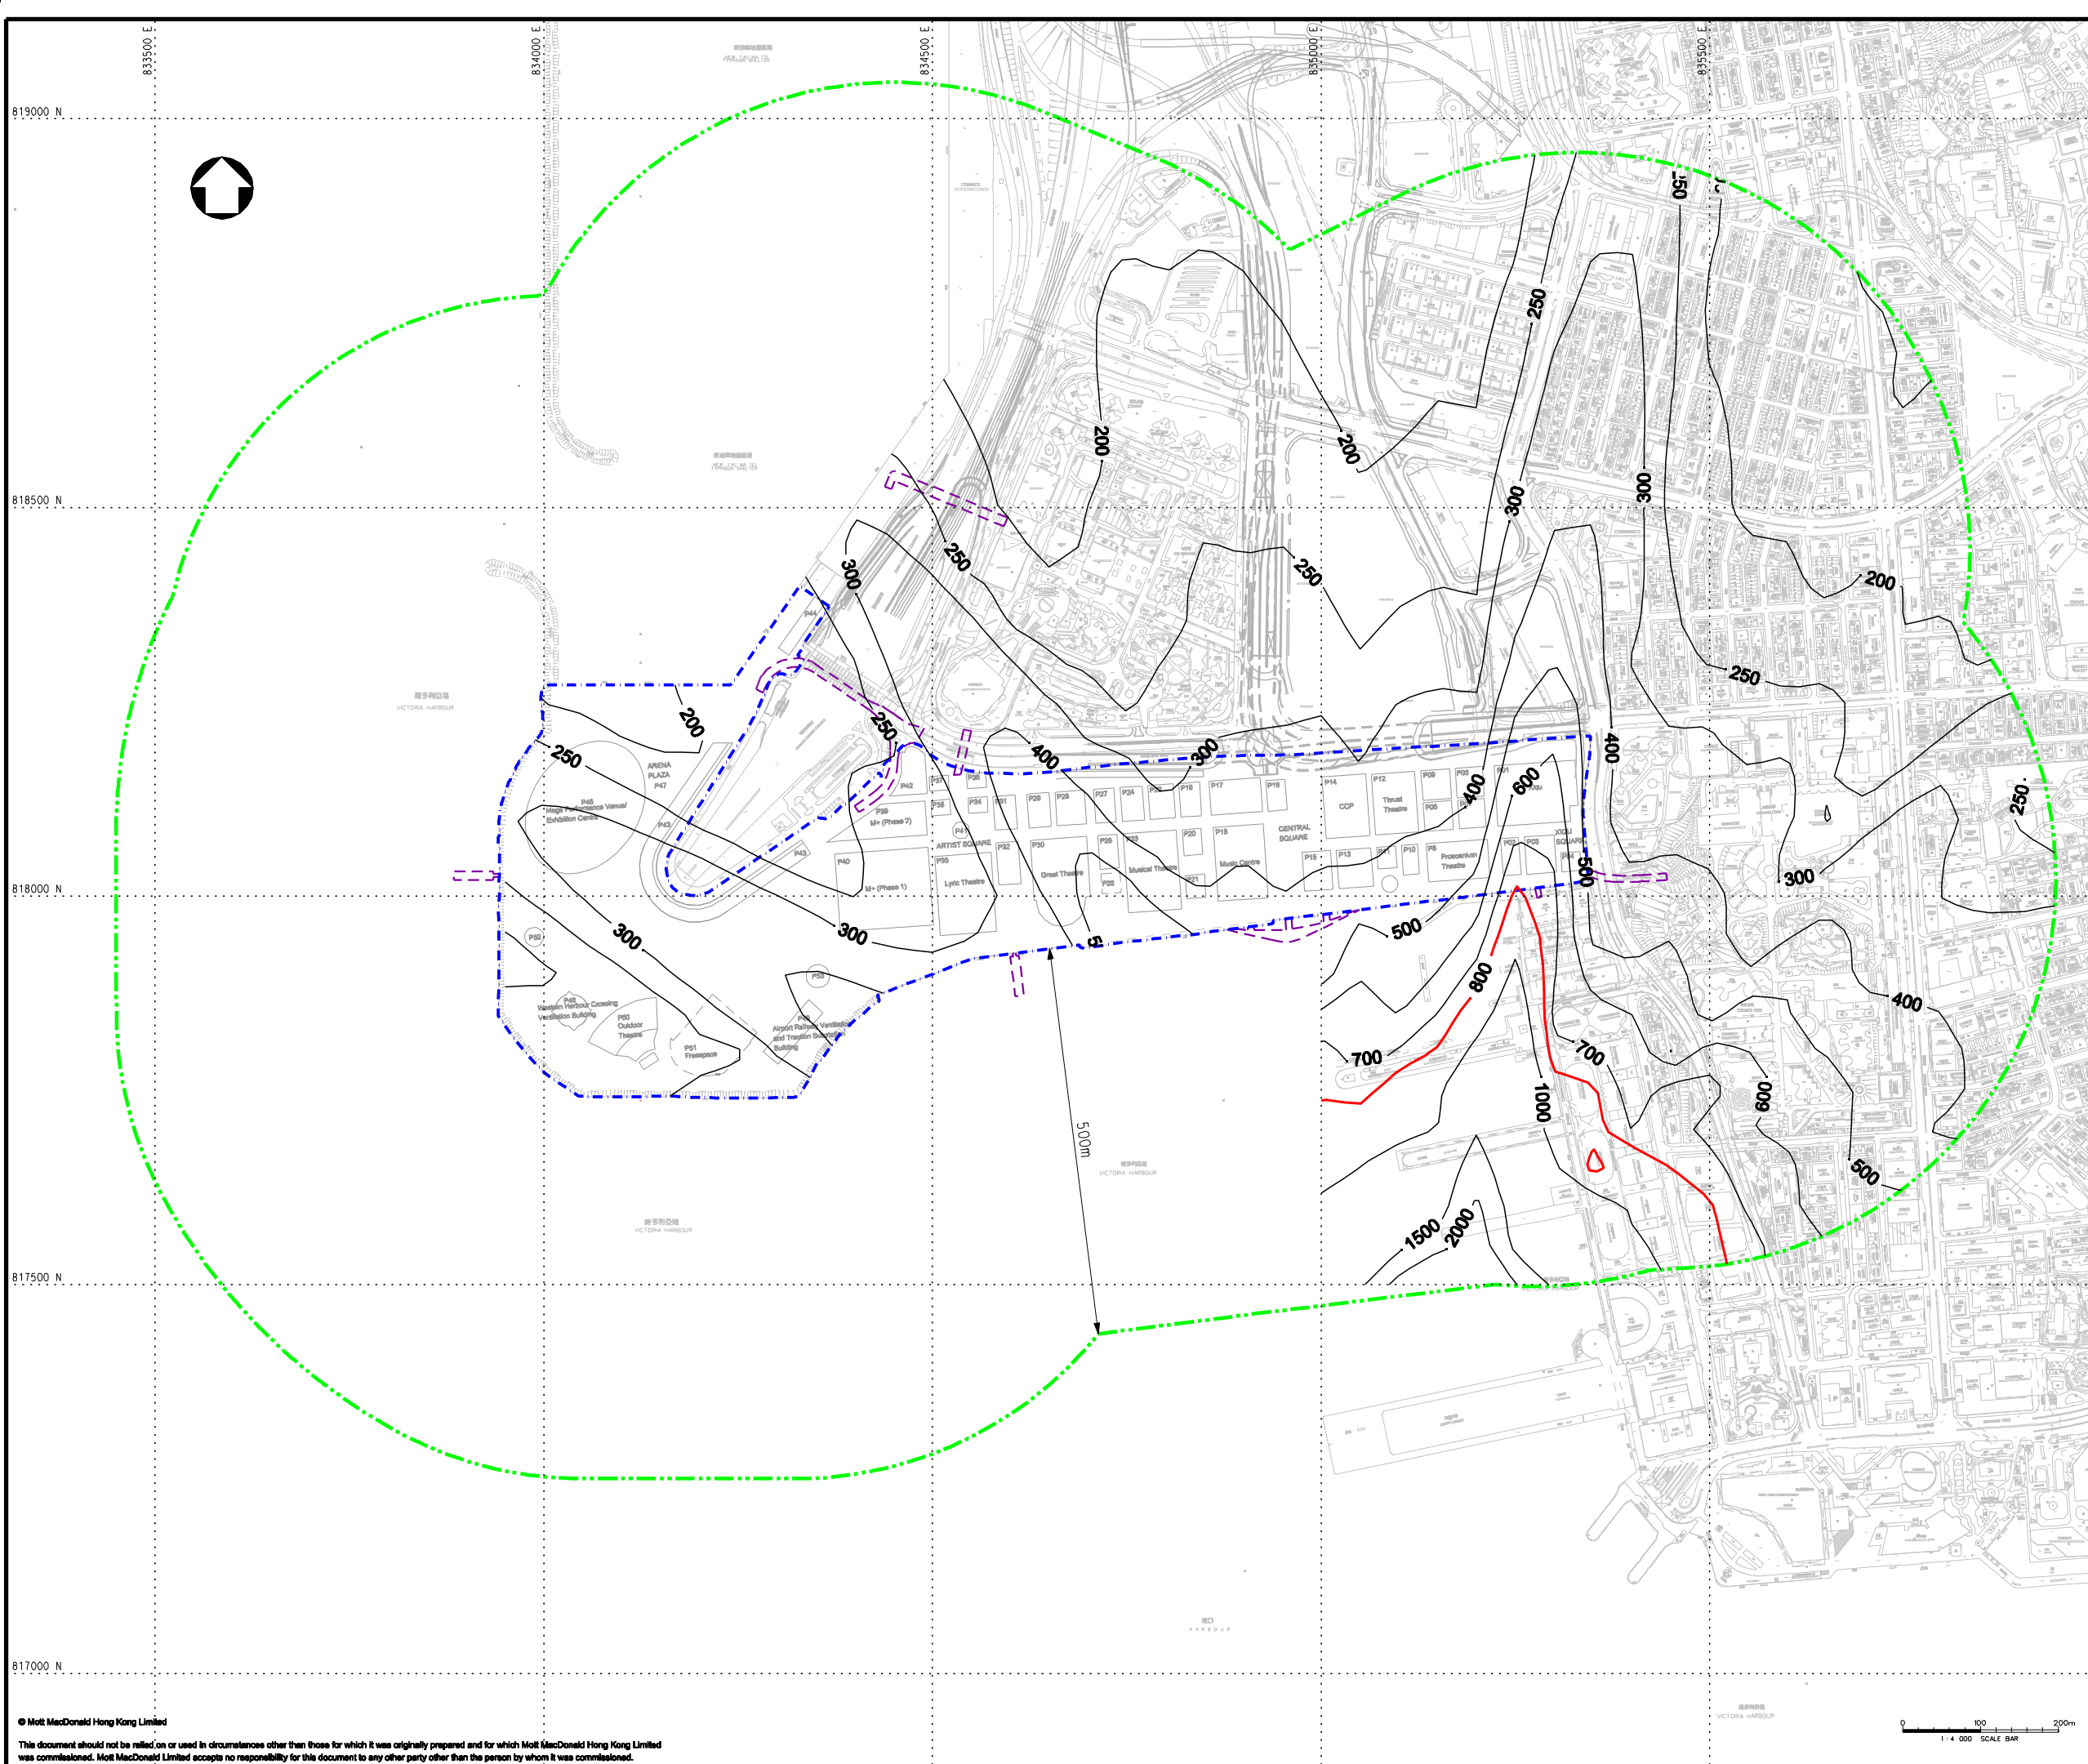

**KEY PLAN**

- LEGEND:**
- PROJECT BOUNDARY
  - EXTERNAL CONNECTIONS (INDICATIVE SUBJECT TO FUTURE DESIGN & ARRANGEMENT)
  - ASSESSMENT AREA
  - AQO CRITERIA ( $800\mu\text{g}/\text{m}^3$ )

**REMARK:**  
CONTOURS FOR WORST CASE YEAR 2015

P1	JUL 13	SZ	FIRST ISSUE	MCD	AFK
Rev	Date	Drawn	Description	Ch'kd	App'd

**WEST KOWLOON CULTURAL DISTRICT AUTHORITY**

20/F Two Landmark East  
100 How Ming Street  
Kowloon, Kowloon  
Hong Kong  
T +852 2828 5757  
F +852 2827 1823  
www.mottmac.com.hk


**Project**  
**PROJECT CONSULTANCY STUDY FOR WEST KOWLOON CULTURAL DISTRICT DEVELOPMENT PLAN**

**Title**  
**CUMULATIVE RESULTS - CONTOUR OF HOURLY SO<sub>2</sub> CONCENTRATION ( $\mu\text{g}/\text{m}^3$ ) AT 60m ABOVE GROUND DURING OPERATIONAL PHASE**

Designed	MCD	Eng check	MCD
Drawn	MING	Coordination	EC
Dwg check	MCD	Approved	AFK
Scale at A1	Status	Rev	
1:4000	PRE	P1	

Drawing Number **FIGURE 3.91**



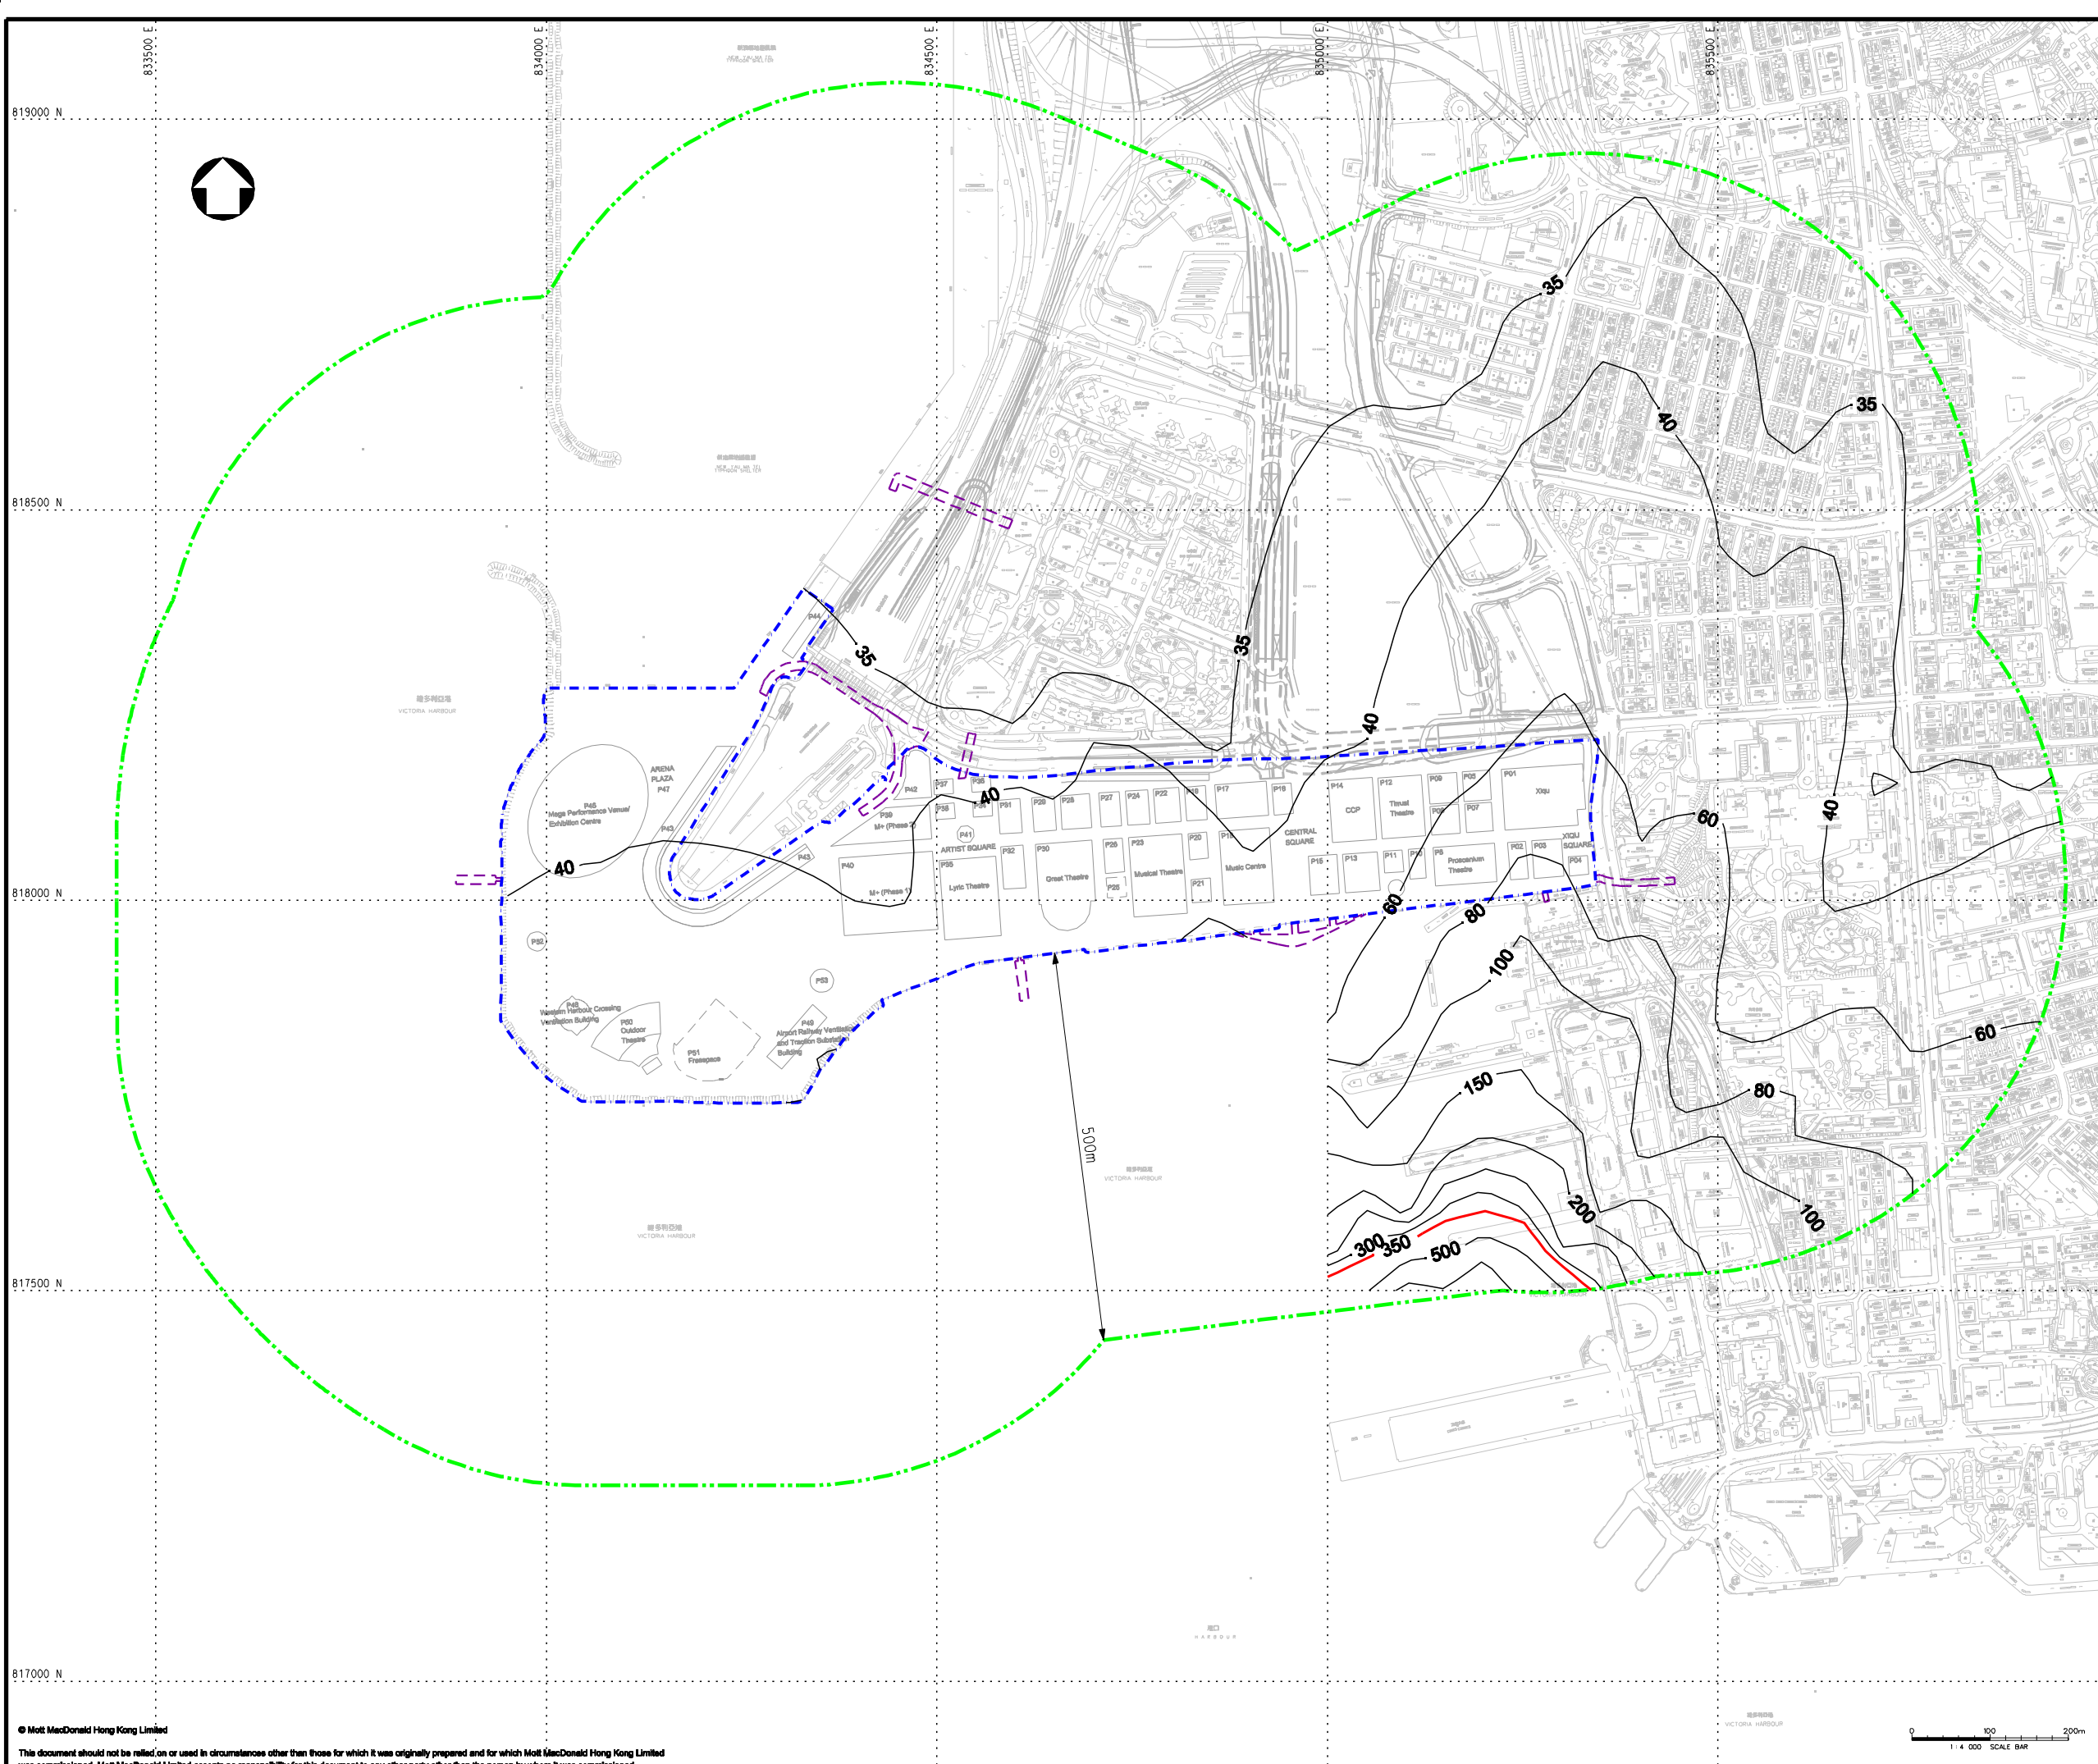

**KEY PLAN**

- LEGEND:**
- PROJECT BOUNDARY
  - EXTERNAL CONNECTIONS (INDICATIVE SUBJECT TO FUTURE DESIGN & ARRANGEMENT)
  - ASSESSMENT AREA
  - AQI CRITERIA ( $350\mu\text{g}/\text{m}^3$ )

**REMARK:**  
CONTOURS FOR WORST CASE YEAR 2015

P1	JUL 13	SZ	FIRST ISSUE	MCD	AFK
Rev	Date	Drawn	Description	Ch'kd	App'd

**WEST KOWLOON CULTURAL DISTRICT AUTHORITY**

20/F Two Landmark East  
100 How Ming Street  
Kowloon, Kowloon  
Hong Kong  
T +852 2828 5757  
F +852 2827 1823  
www.mottmac.com.hk


**PROJECT CONSULTANCY STUDY FOR WEST KOWLOON CULTURAL DISTRICT DEVELOPMENT PLAN**

**CUMULATIVE RESULTS - CONTOUR OF DAILY SO<sub>2</sub> CONCENTRATION ( $\mu\text{g}/\text{m}^3$ ) AT 60m ABOVE GROUND DURING OPERATIONAL PHASE**

Designed	MCD	Eng check	MCD
Drawn	MING	Coordination	EC
Dwg check	MCD	Approved	AFK
Scale at A1	Status	Rev	
1:4000	PRE	P1	

Drawing Number **FIGURE 3.92**



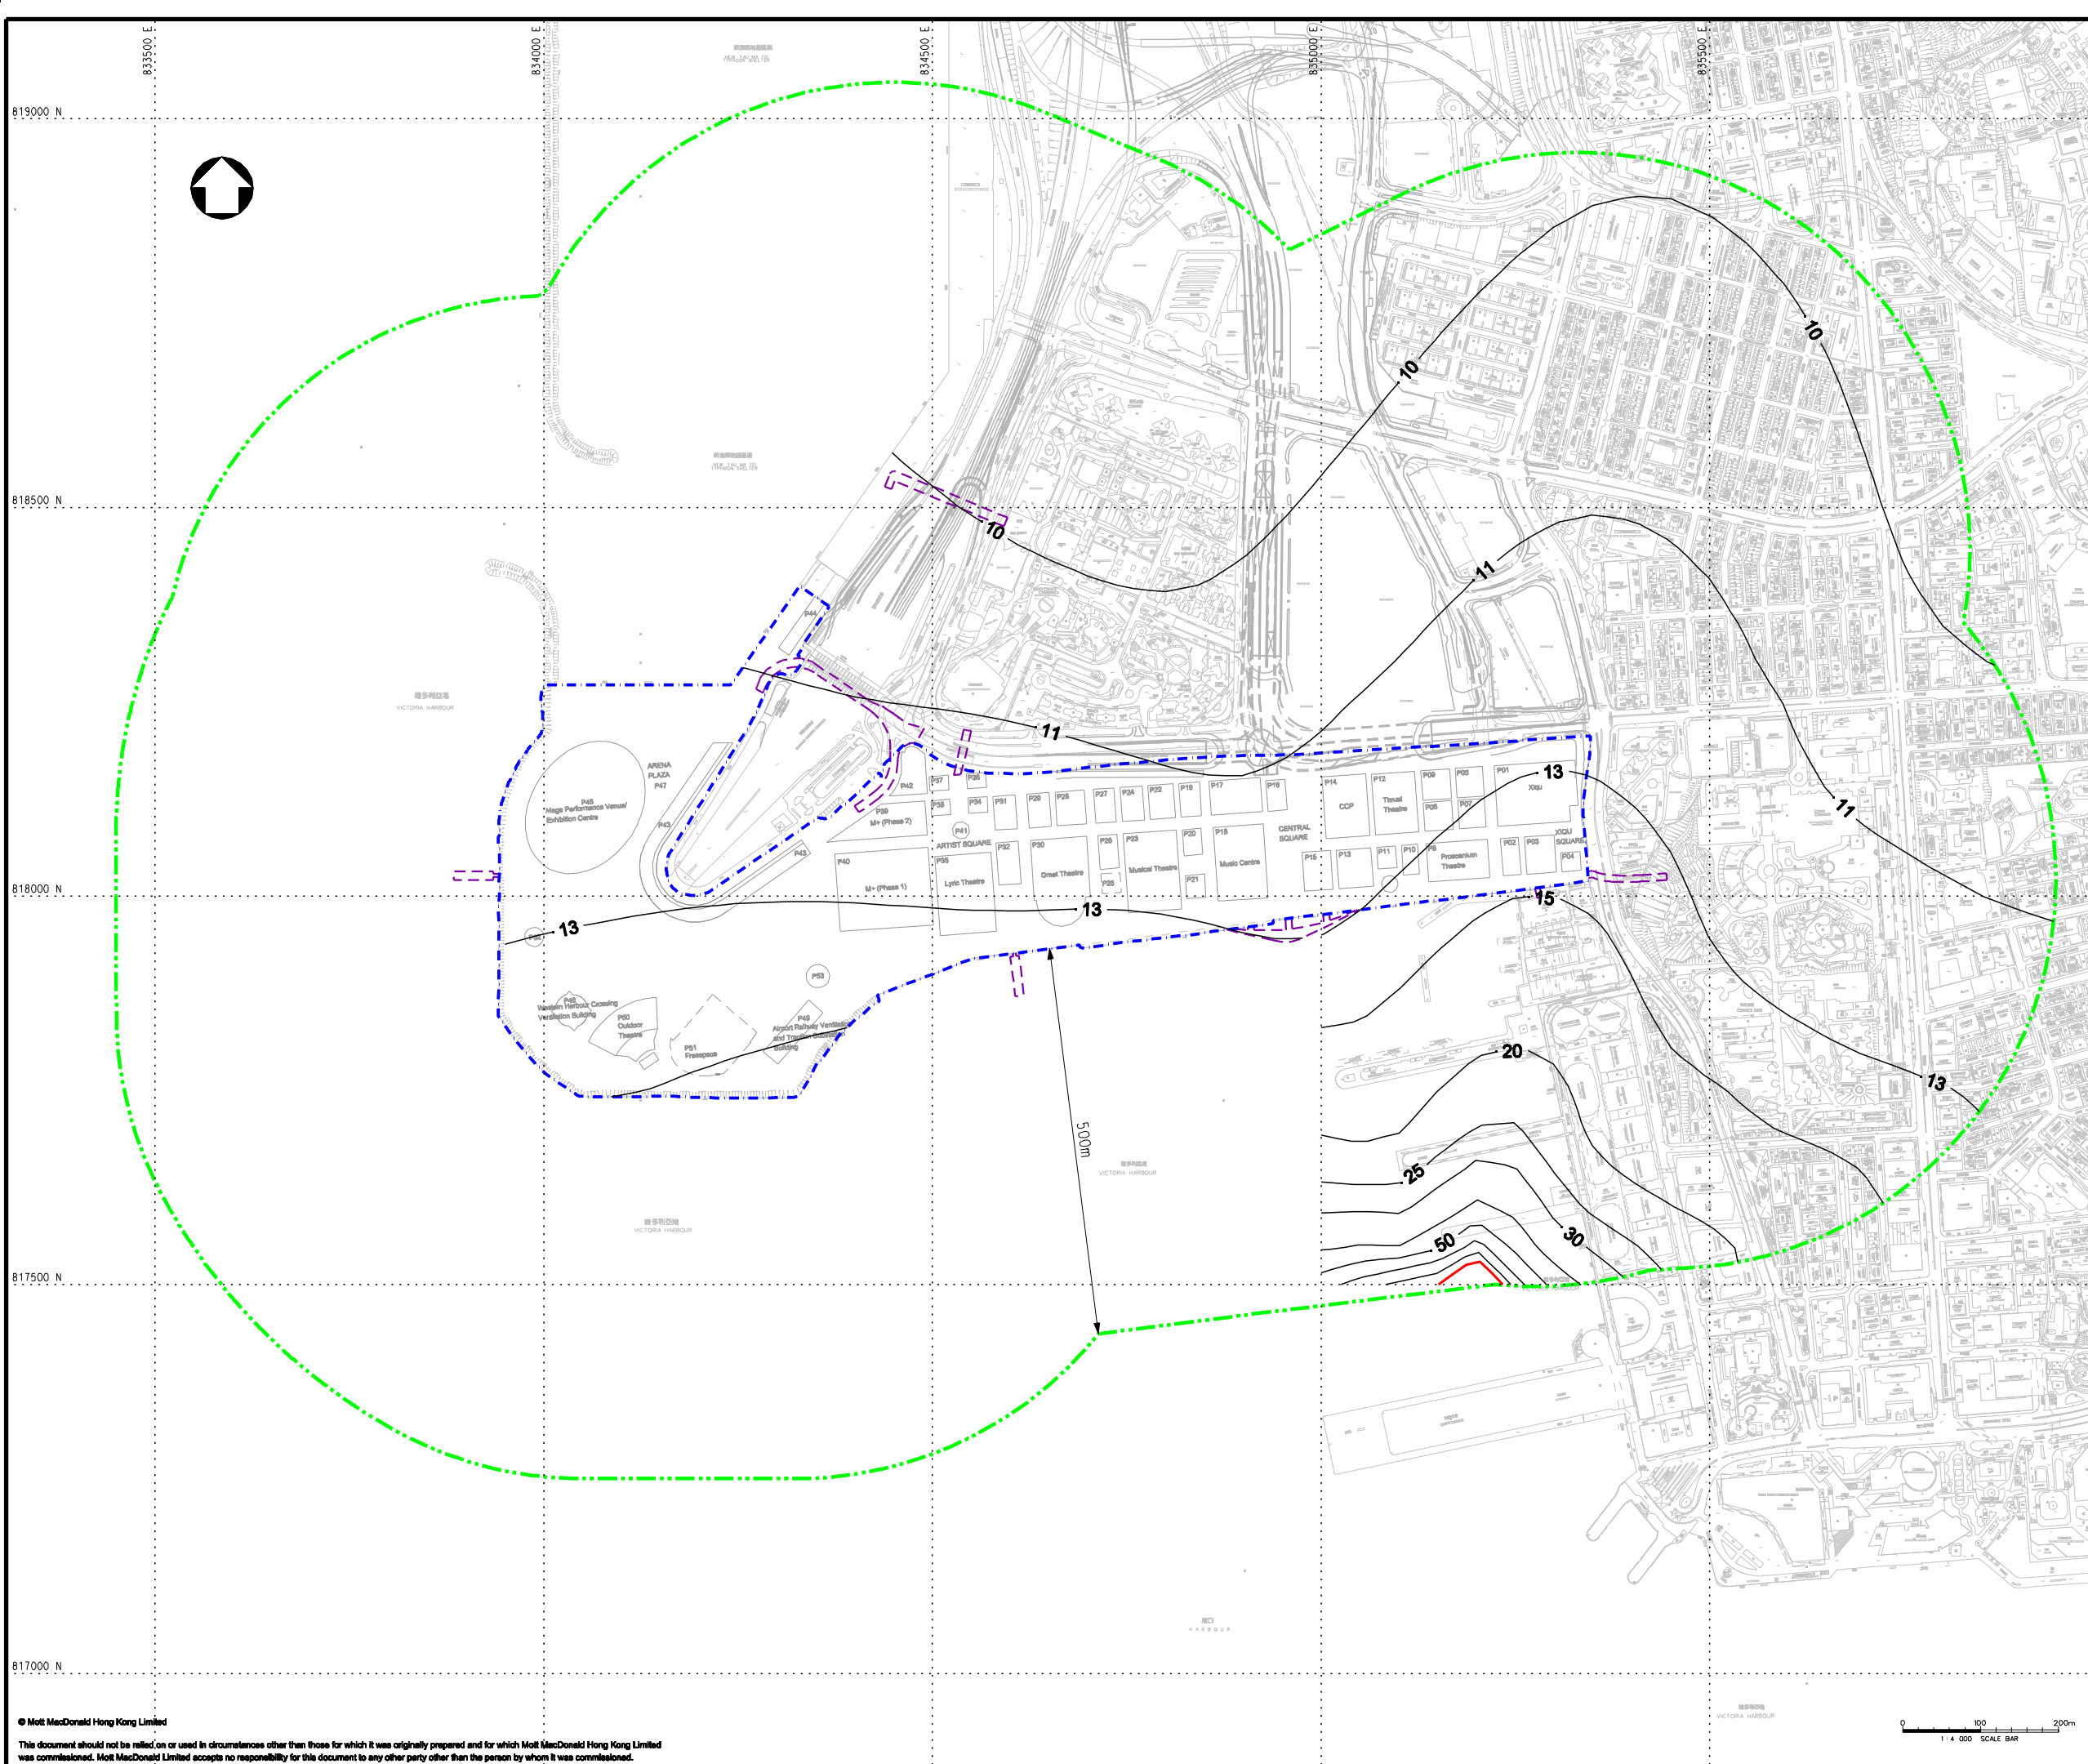

**KEY PLAN**

- LEGEND:**
- PROJECT BOUNDARY
  - EXTERNAL CONNECTIONS (INDICATIVE SUBJECT TO FUTURE DESIGN & ARRANGEMENT)
  - ASSESSMENT AREA
  - AQO CRITERIA ( $80\mu\text{g}/\text{m}^3$ )

**REMARK:**  
CONTOURS FOR WORST CASE YEAR 2015

Rev	Date	Drawn	Description	MCD	AFK
P1	JUL 13	SZ	FIRST ISSUE		

**WEST KOWLOON CULTURAL DISTRICT AUTHORITY**

20/F Two Landmark East  
100 How Ming Street  
Kowloon, Kowloon  
Hong Kong  
T +852 2828 5757  
F +852 2827 1823  
www.mottmac.com.hk

**PROJECT CONSULTANCY STUDY FOR WEST KOWLOON CULTURAL DISTRICT DEVELOPMENT PLAN**

**CUMULATIVE RESULTS - CONTOUR OF ANNUAL SO<sub>2</sub> CONCENTRATION ( $\mu\text{g}/\text{m}^3$ ) AT 60m ABOVE GROUND DURING OPERATIONAL PHASE**

Designed	MCD	Eng check	MCD
Drawn	MING	Coordination	EC
Dwg check	MCD	Approved	AFK
Scale at A1	Status	Rev	
1:4000	PRE	P1	

Drawing Number **FIGURE 3.93**