

KEY PLAN

- LEGEND:**
- PROJECT BOUNDARY
 - EXTERNAL CONNECTIONS (INDICATIVE SUBJECT TO FUTURE DESIGN & ARRANGEMENT)
 - ASSESSMENT AREA
 - 5-SECONDS AVERAGE ODOUR CONCENTRATION CONTOUR (ou/m³)

Rev	Date	Drawn	Description	MCD	AFK
P1	JUL 13	SZ	FIRST ISSUE		

Client
WEST KOWLOON CULTURAL DISTRICT AUTHORITY


20/F Two Landmark East
100 How Ming Street
Kowloon, Kowloon
Hong Kong
T +852 2828 5757
F +852 2827 1823
www.mottmac.com.hk



Project
PROJECT CONSULTANCY STUDY FOR WEST KOWLOON CULTURAL DISTRICT DEVELOPMENT PLAN

Title
CONTOUR OF 5-s ODOUR CONCENTRATION (ou/m³) AT 1.5m ABOVE GROUND DURING OPERATIONAL PHASE (BACKGROUND SCENARIO)

Designed	MCD	Eng check	MCD
Drawn	MING	Coordination	EC
Dwg check	MCD	Approved	AFK
Scale at A1	Status	Rev	
1:4000	PRE	P1	

Drawing Number
FIGURE 3.94

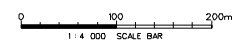

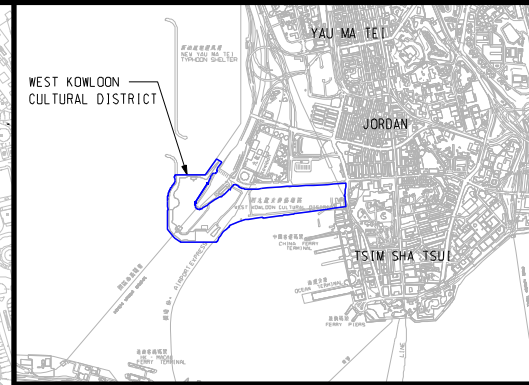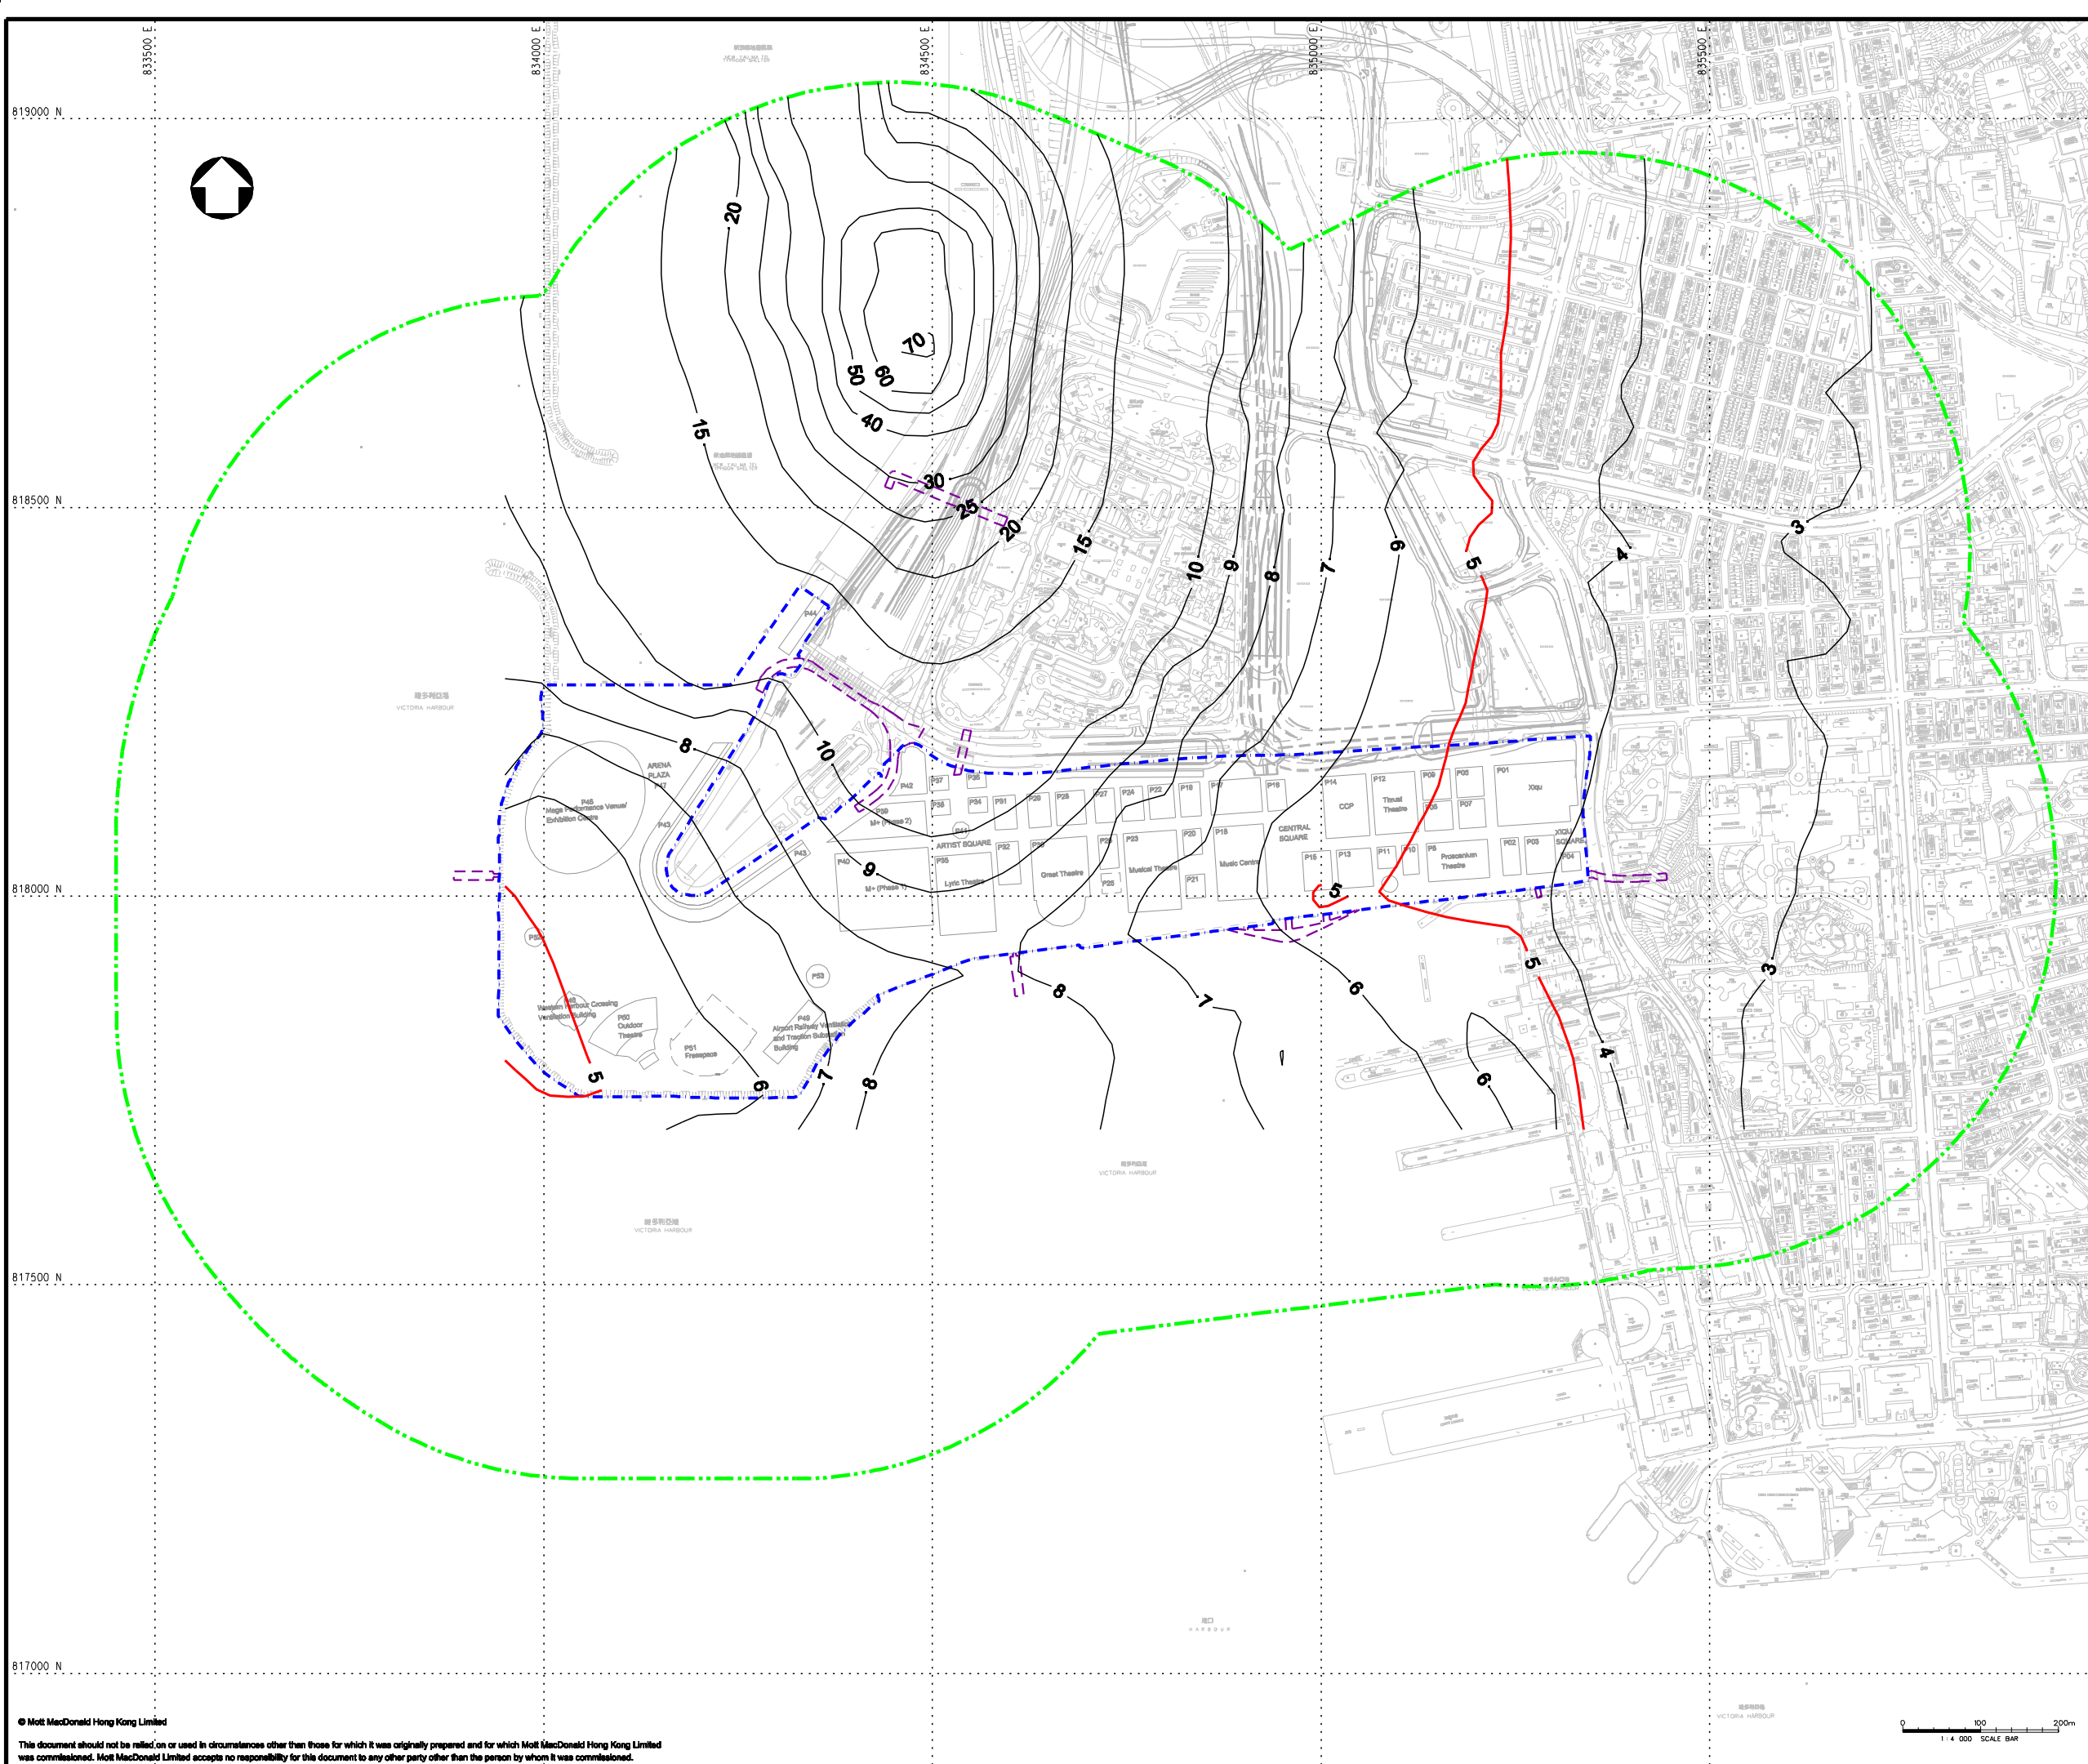

KEY PLAN

- LEGEND:**
- PROJECT BOUNDARY
 - EXTERNAL CONNECTIONS (INDICATIVE SUBJECT TO FUTURE DESIGN & ARRANGEMENT)
 - ASSESSMENT AREA
 - 5-SECONDS AVERAGE ODOUR CONCENTRATION CONTOUR (ou/m³)

Rev	Date	Drawn	Description	MCD	AFK
P1	JUL 13	SZ	FIRST ISSUE		

Client
WEST KOWLOON CULTURAL DISTRICT AUTHORITY


20/F Two Landmark East
100 How Ming Street
Kowloon, Kowloon
Hong Kong
T +852 2828 5757
F +852 2827 1823
www.mottmac.com.hk



Project
PROJECT CONSULTANCY STUDY FOR WEST KOWLOON CULTURAL DISTRICT DEVELOPMENT PLAN

Title
CONTOUR OF 5-s ODOUR CONCENTRATION (ou/m³) AT 1.5m ABOVE GROUND DURING OPERATIONAL PHASE (CURRENT SCENARIO)

Designed	MCD	Eng check	MCD
Drawn	MING	Coordination	EC
Dwg check	MCD	Approved	AFK
Scale at A1	Status	Rev	
1:4000	PRE	P1	

Drawing Number **FIGURE 3.95**

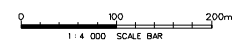

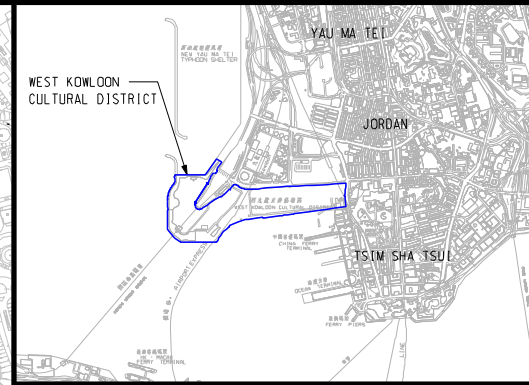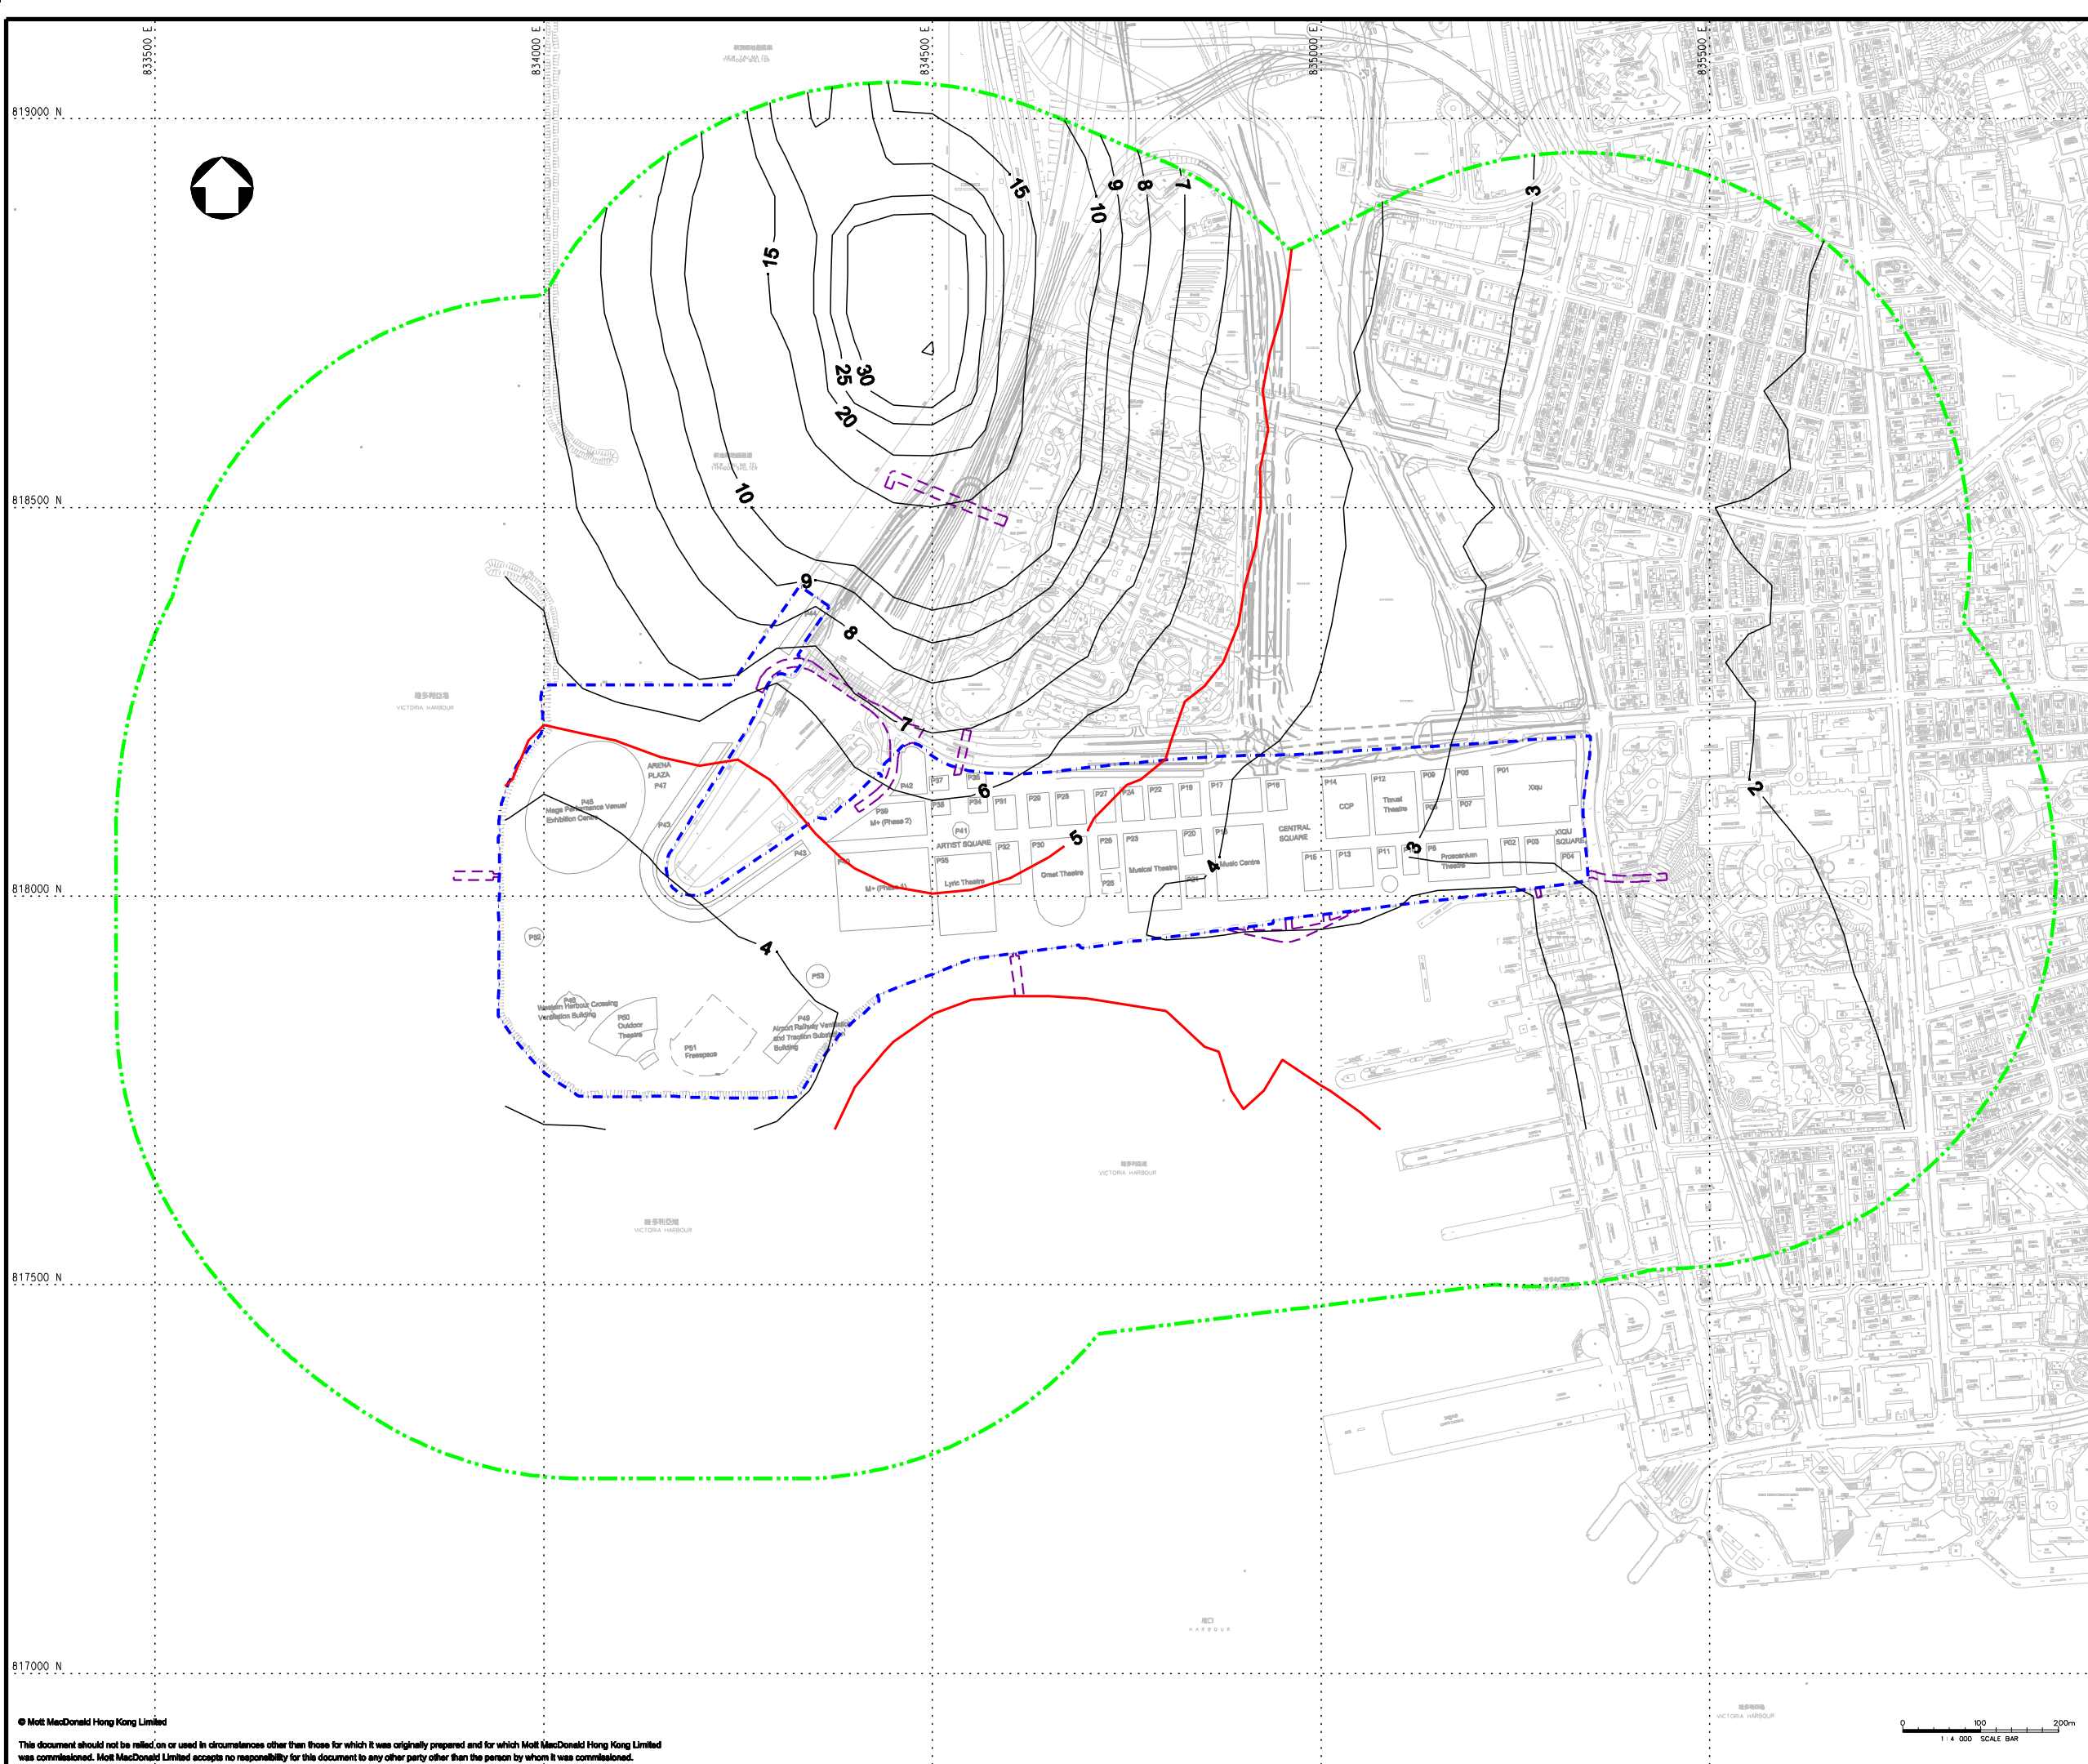

KEY PLAN

- LEGEND:
- PROJECT BOUNDARY
 - EXTERNAL CONNECTIONS (INDICATIVE SUBJECT TO FUTURE DESIGN & ARRANGEMENT)
 - ASSESSMENT AREA
 - 5-SECONDS AVERAGE ODOUR CONCENTRATION CONTOUR (ou/m^3)

P1	JUL 13	SZ	FIRST ISSUE	MCD	AFK
Rev	Date	Drawn	Description	Ch'kd	App'd

Client
WEST KOWLOON CULTURAL DISTRICT AUTHORITY

20/F Two Landmark East
100 How Ming Street
Kowloon, Kowloon
Hong Kong
T +852 2828 5757
F +852 2827 1823
www.mottmac.com.hk

ARTEC IMG Artists Lord

TFP | FARRELLS G | H | K

creative thinking positive solutions warcaso limited

DONNELL


LD ASIA BMT



Project
PROJECT CONSULTANCY STUDY FOR WEST KOWLOON CULTURAL DISTRICT DEVELOPMENT PLAN

Title
CONTOUR OF 5-s ODOUR CONCENTRATION (ou/m^3) AT 1.5m ABOVE GROUND DURING OPERATIONAL PHASE (MITIGATED - A 1:1 SCENARIO)

Designed	MCD	Eng check	MCD
Drawn	MING	Coordination	EC
Dwg check	MCD	Approved	AFK
Scale at A1	Status	Rev	
1:4000	PRE	P1	

Drawing Number **FIGURE 3.96**

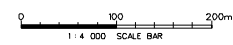

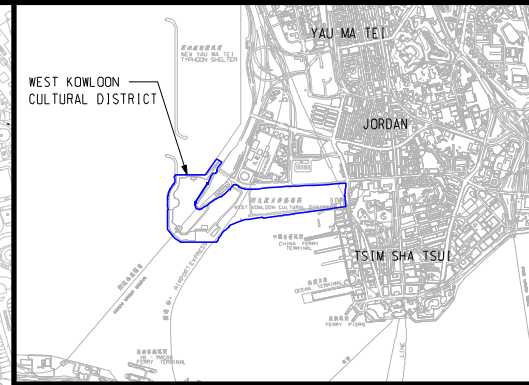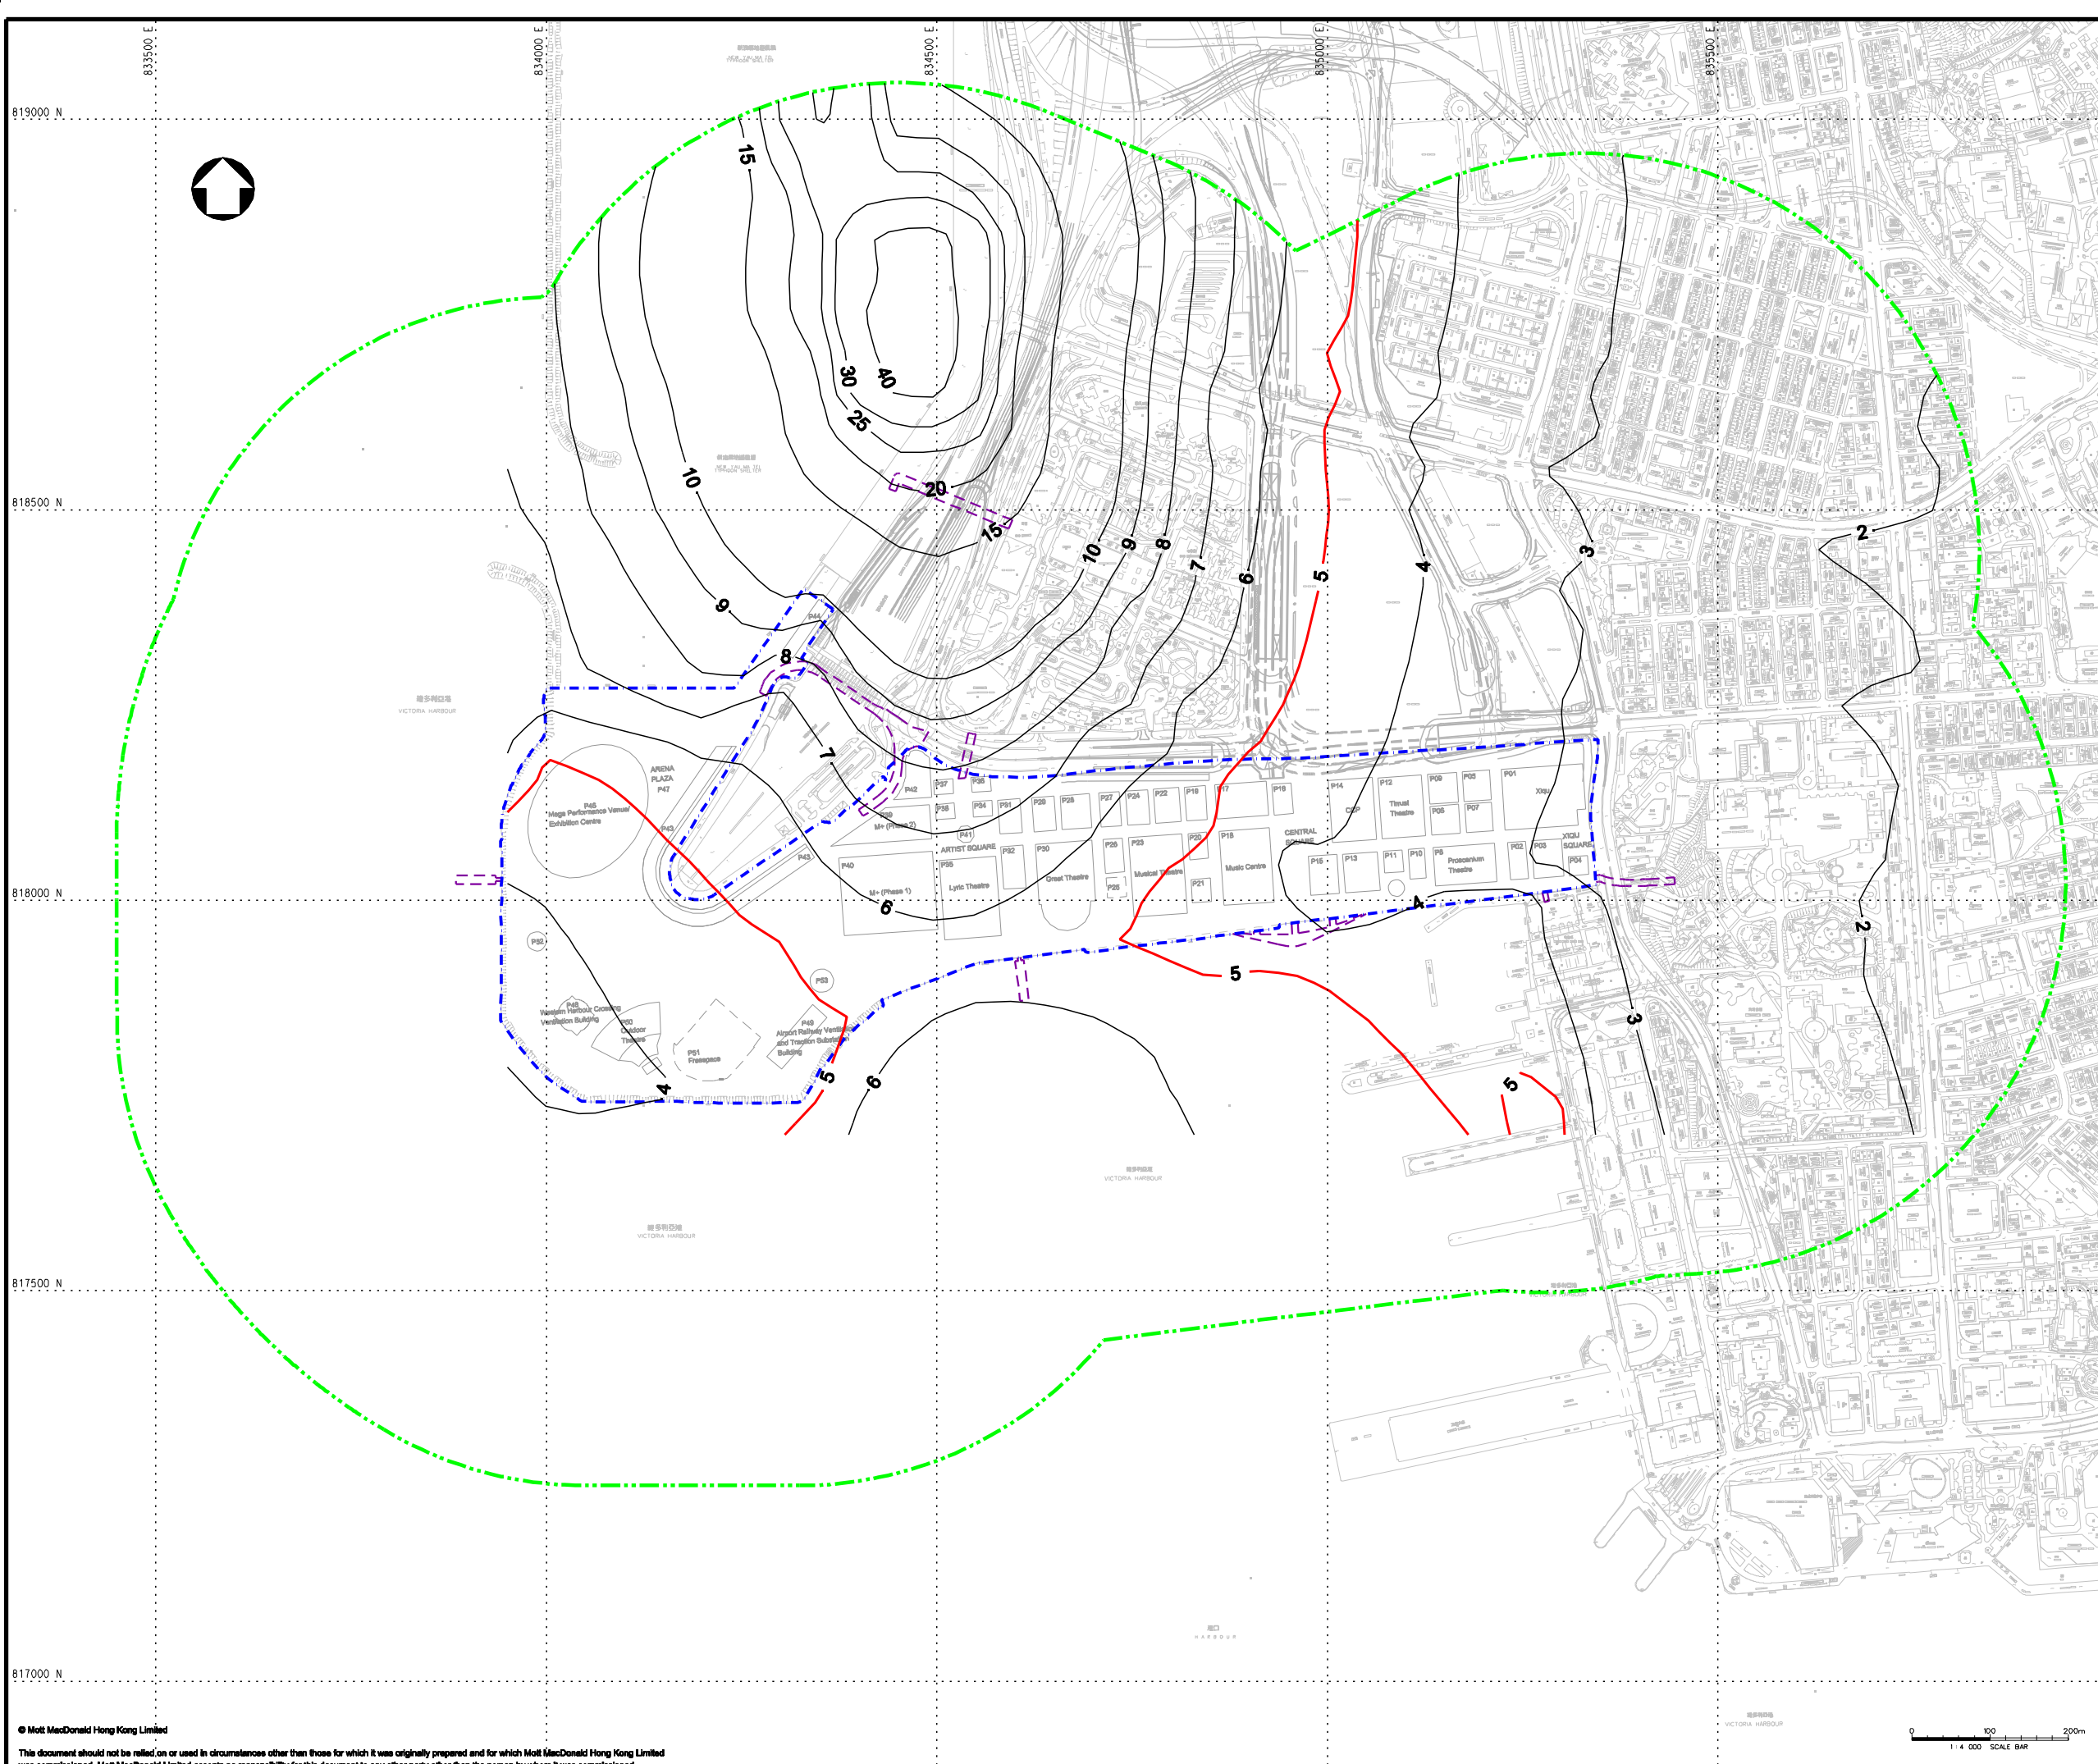

KEY PLAN

- LEGEND:**
- PROJECT BOUNDARY
 - EXTERNAL CONNECTIONS (INDICATIVE SUBJECT TO FUTURE DESIGN & ARRANGEMENT)
 - ASSESSMENT AREA
 - 5-SECONDS AVERAGE ODOUR CONCENTRATION CONTOUR (ou/m³)

P1	JUL 13	SZ	FIRST ISSUE	MCD	AFK
Rev	Date	Drawn	Description	Ch'kd	App'd

Client
WEST KOWLOON CULTURAL DISTRICT AUTHORITY


20/F Two Landmark East
100 How Ming Street
Kowloon, Kowloon
Hong Kong
T +852 2828 5757
F +852 2827 1823
www.mottmac.com.hk



Project
PROJECT CONSULTANCY STUDY FOR WEST KOWLOON CULTURAL DISTRICT DEVELOPMENT PLAN

Title
CONTOUR OF 5-s ODOUR CONCENTRATION (ou/m³) AT 1.5m ABOVE GROUND DURING OPERATIONAL PHASE (MITIGATED - A 1:0.75 SCENARIO)

Designed	MCD	Eng check	MCD
Drawn	MING	Coordination	EC
Dwg check	MCD	Approved	AFK
Scale at A1	Status	Rev	
1:4000	PRE	P1	

Drawing Number
FIGURE 3.97

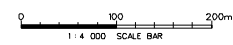

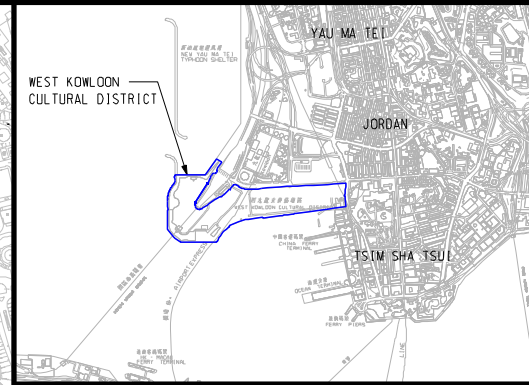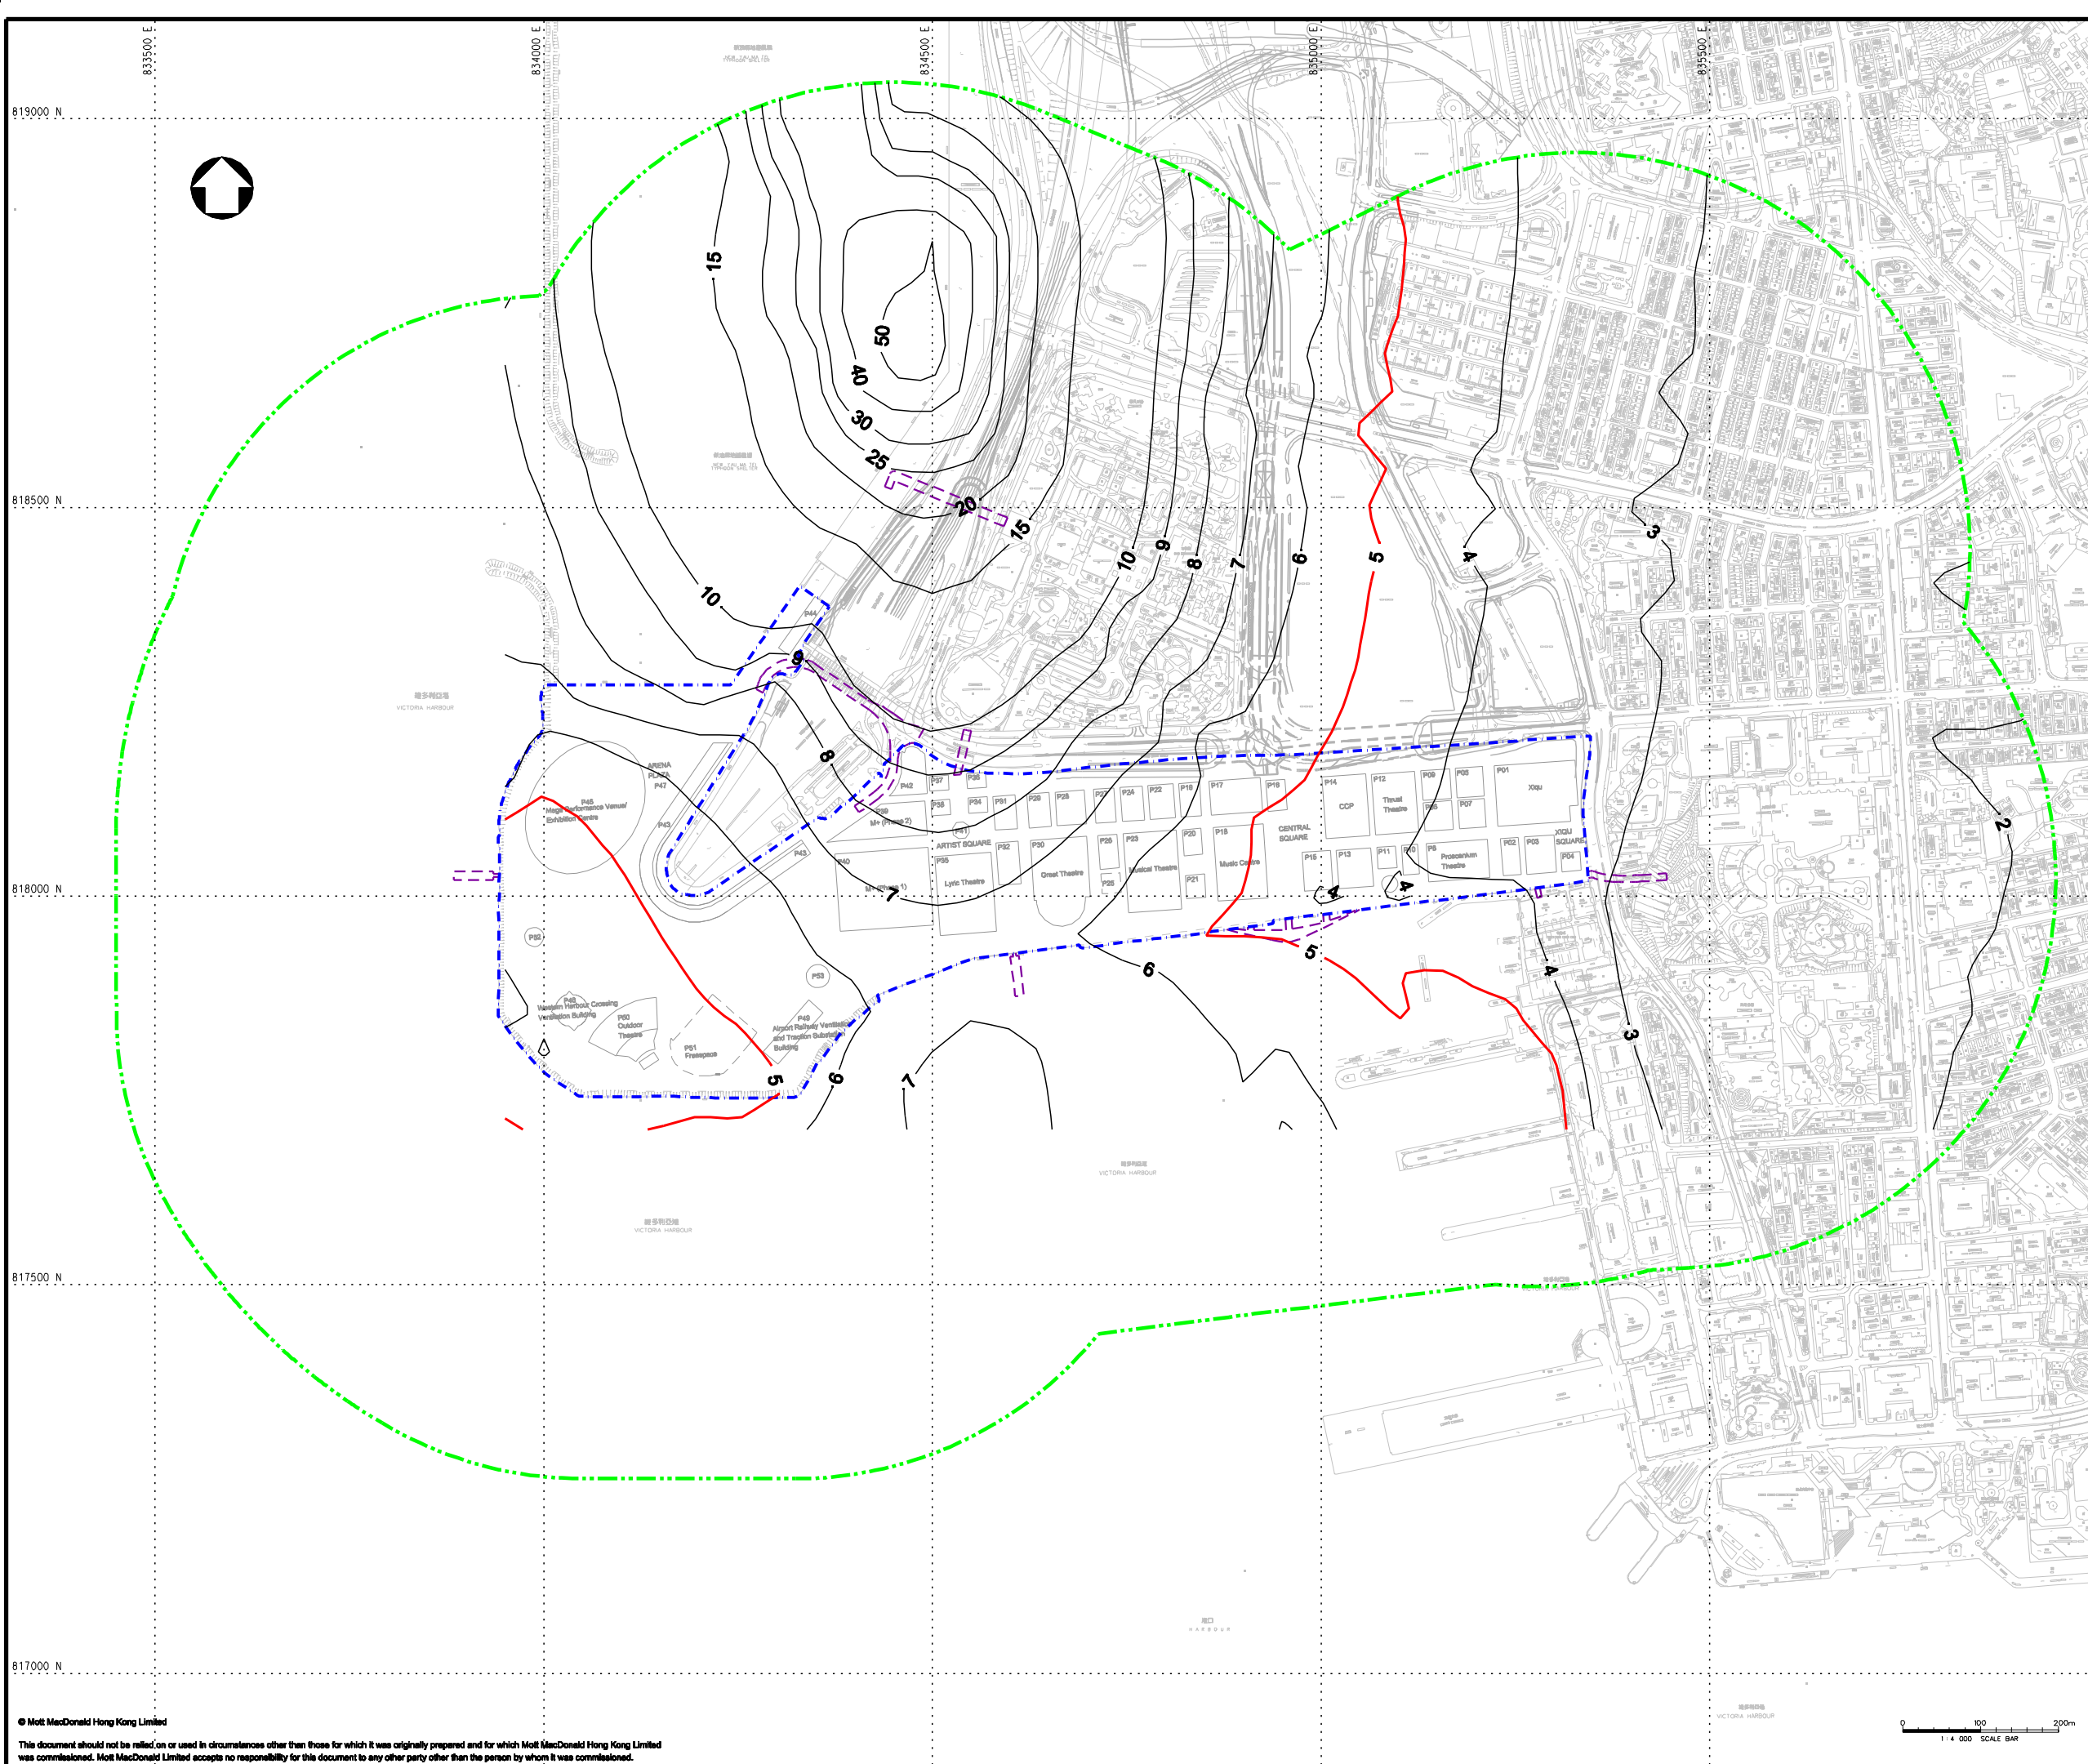

KEY PLAN

- LEGEND:**
- - - PROJECT BOUNDARY
 - - - EXTERNAL CONNECTIONS (INDICATIVE SUBJECT TO FUTURE DESIGN & ARRANGEMENT)
 - · - · - ASSESSMENT AREA
 - 5-SECONDS AVERAGE ODOUR CONCENTRATION CONTOUR (ou/m³)

P1	JUL 13	SZ	FIRST ISSUE	MCD	AFK
Rev	Date	Drawn	Description	Ch'kd	App'd

Client
WEST KOWLOON CULTURAL DISTRICT AUTHORITY


20/F Two Landmark East
100 How Ming Street
Kowloon, Kowloon
Hong Kong
T +852 2828 5757
F +852 2827 1823
www.mottmac.com.hk



Project
PROJECT CONSULTANCY STUDY FOR WEST KOWLOON CULTURAL DISTRICT DEVELOPMENT PLAN

Title
CONTOUR OF 5-s ODOUR CONCENTRATION (ou/m³) AT 1.5m ABOVE GROUND DURING OPERATIONAL PHASE (MITIGATED - A 1:0.50 SCENARIO)

Designed	MCD	Eng check	MCD
Drawn	MING	Coordination	EC
Dwg check	MCD	Approved	AFK
Scale at A1	Status	Rev	
1:4000	PRE	P1	

Drawing Number **FIGURE 3.98**

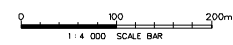

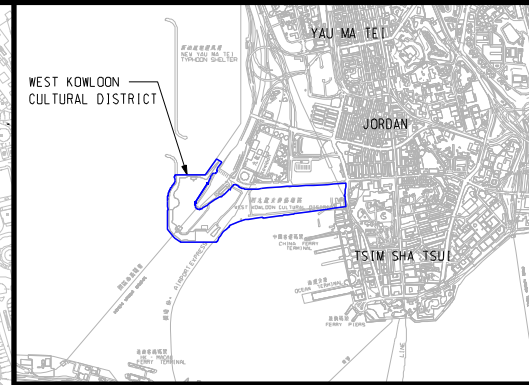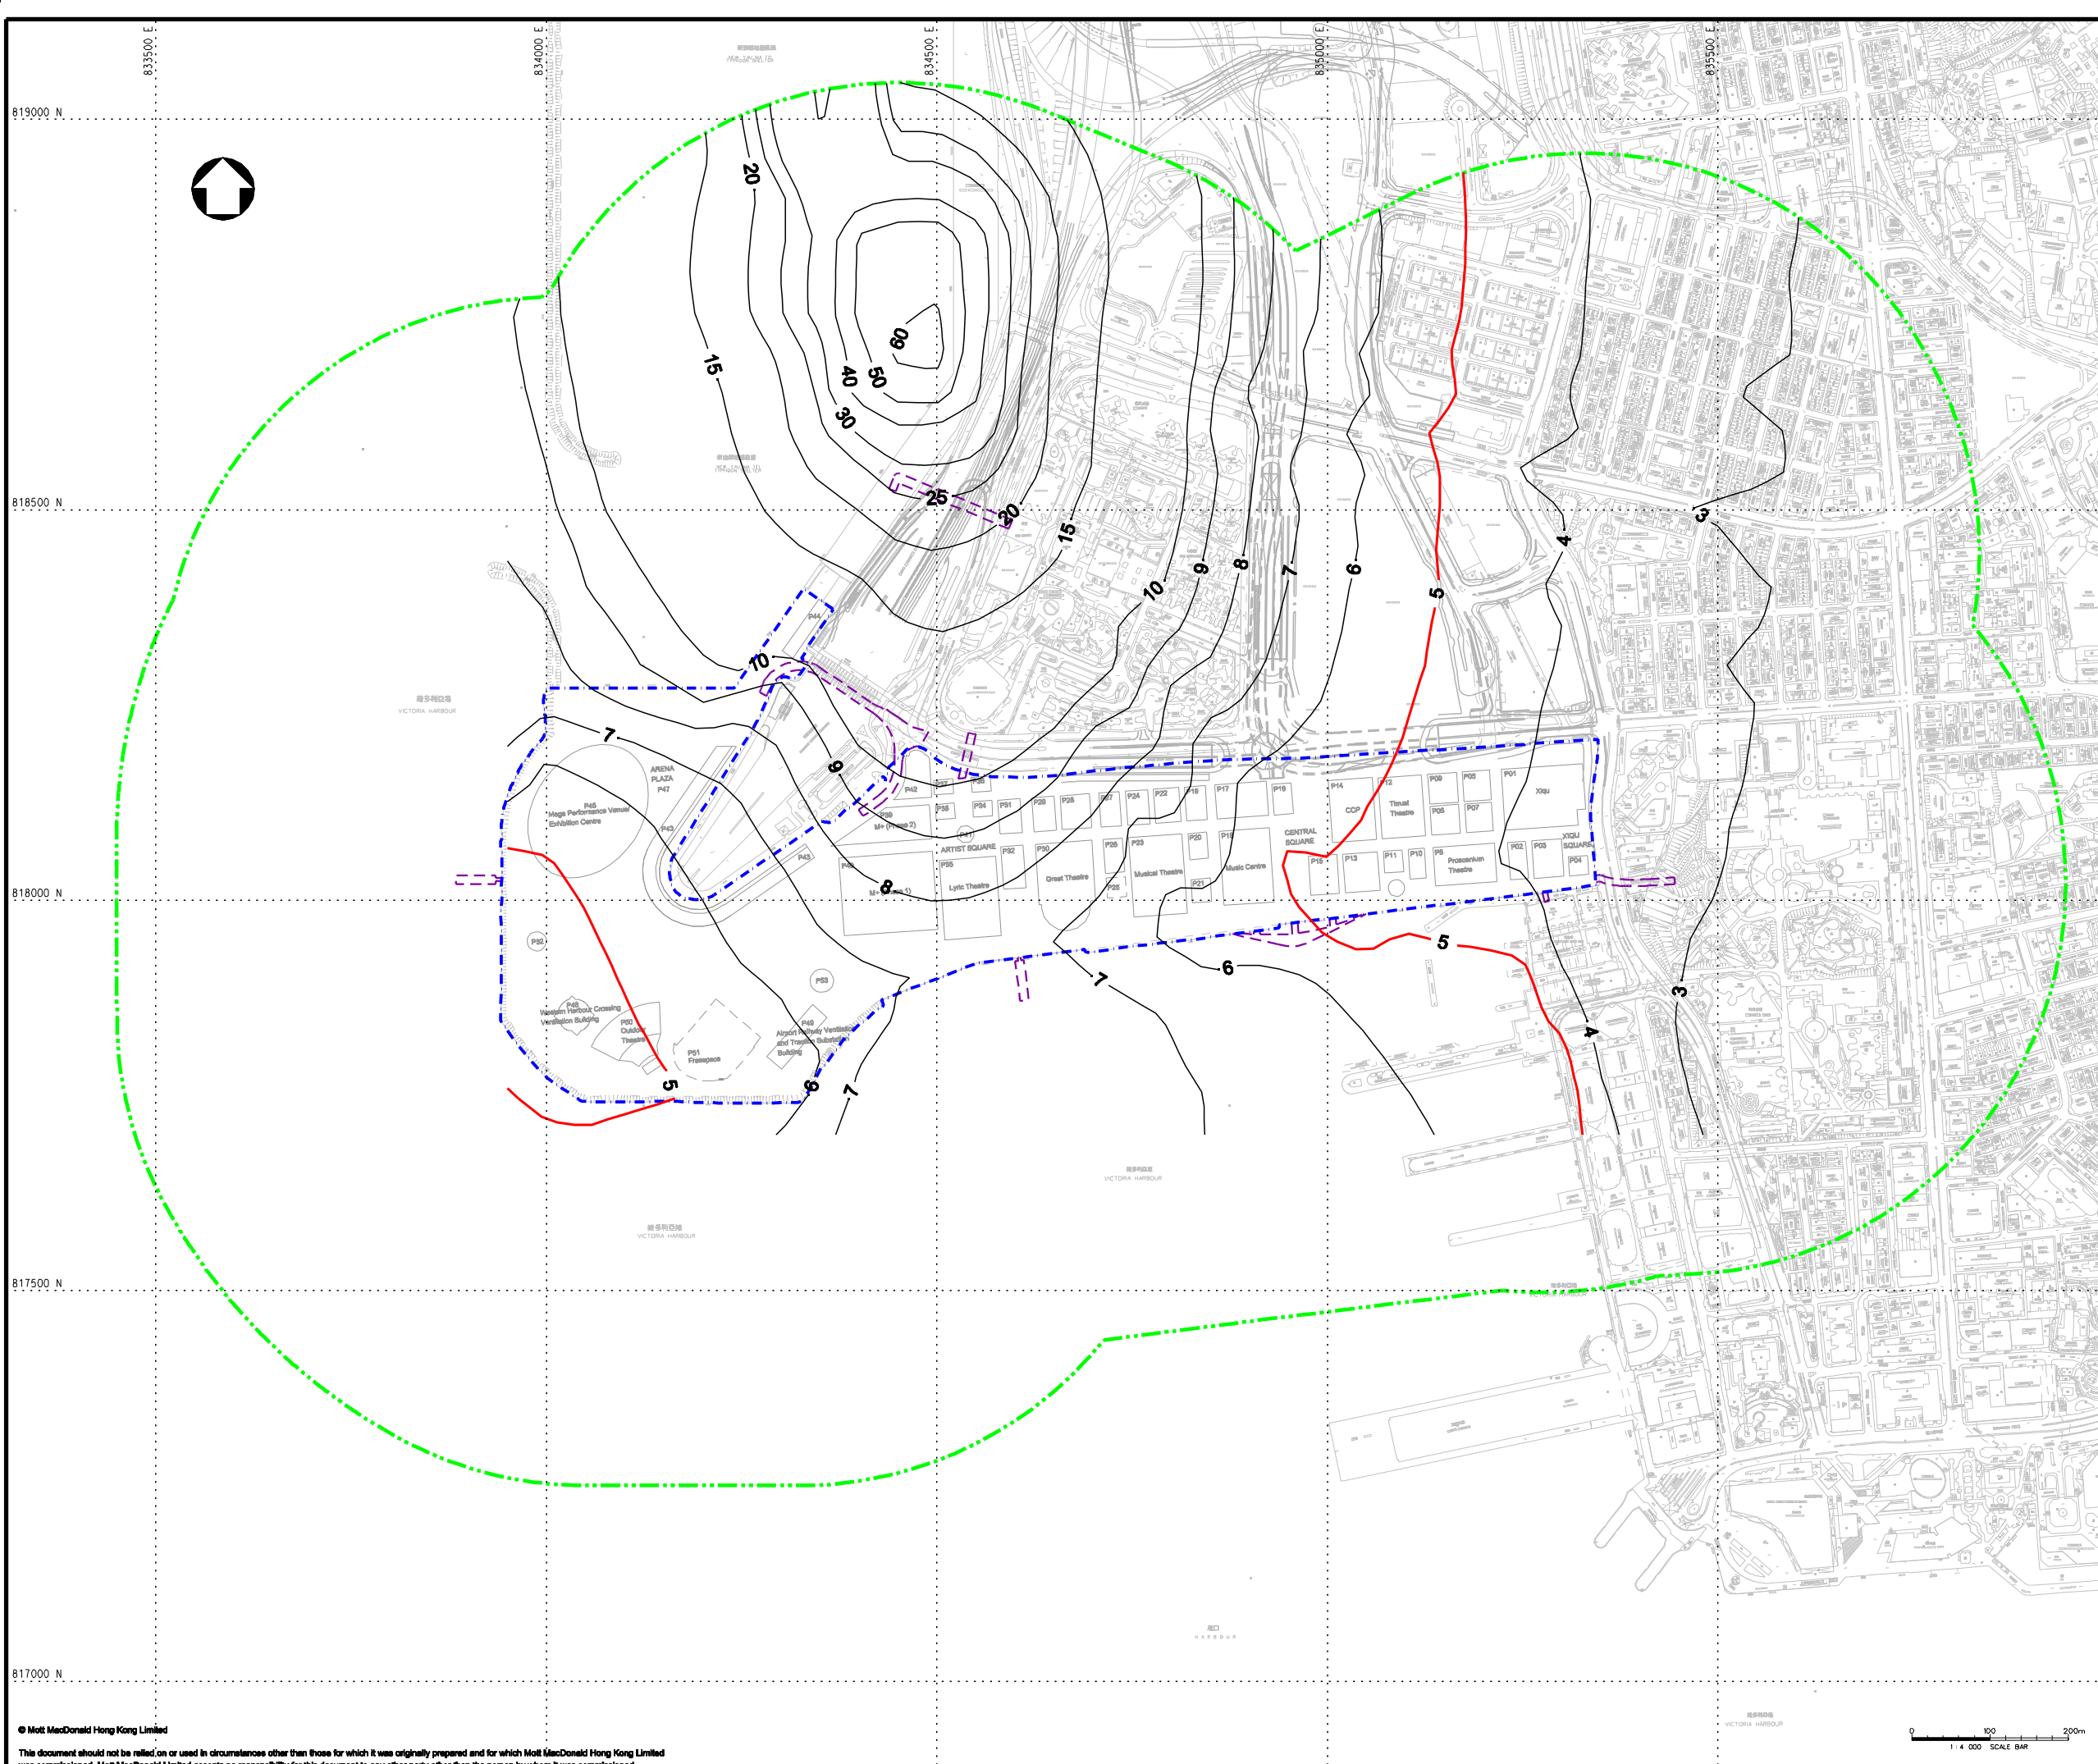

KEY PLAN

- LEGEND:**
- PROJECT BOUNDARY
 - EXTERNAL CONNECTIONS (INDICATIVE SUBJECT TO FUTURE DESIGN & ARRANGEMENT)
 - ASSESSMENT AREA
 - 5-SECONDS AVERAGE ODOUR CONCENTRATION CONTOUR (ou/m³)

P1	JUL 13	SZ	FIRST ISSUE	MCD	AFK
Rev	Date	Drawn	Description	Ch'kd	App'd

Client
WEST KOWLOON CULTURAL DISTRICT AUTHORITY



20/F Two Landmark East
100 How Ming Street
Kowloon, Kowloon
Hong Kong
T +852 2828 5757
F +852 2827 1823
www.mottmac.com.hk

Project
PROJECT CONSULTANCY STUDY FOR WEST KOWLOON CULTURAL DISTRICT DEVELOPMENT PLAN

Title
CONTOUR OF 5-s ODOUR CONCENTRATION (ou/m³) AT 1.5m ABOVE GROUND DURING OPERATIONAL PHASE (MITIGATED - A 1:0.25 SCENARIO)

Designed	MCD	Eng check	MCD
Drawn	MING	Coordination	EC
Dwg check	MCD	Approved	AFK
Scale at A1	Status	Rev	
1:4000	PRE	P1	

Drawing Number **FIGURE 3.99**

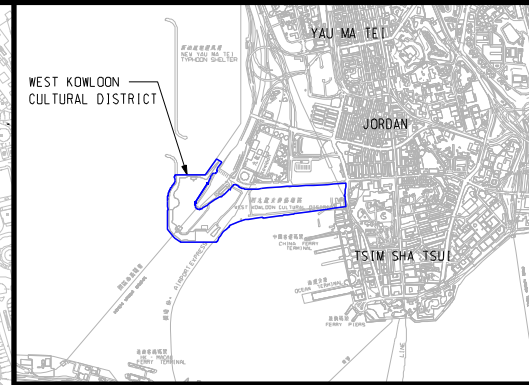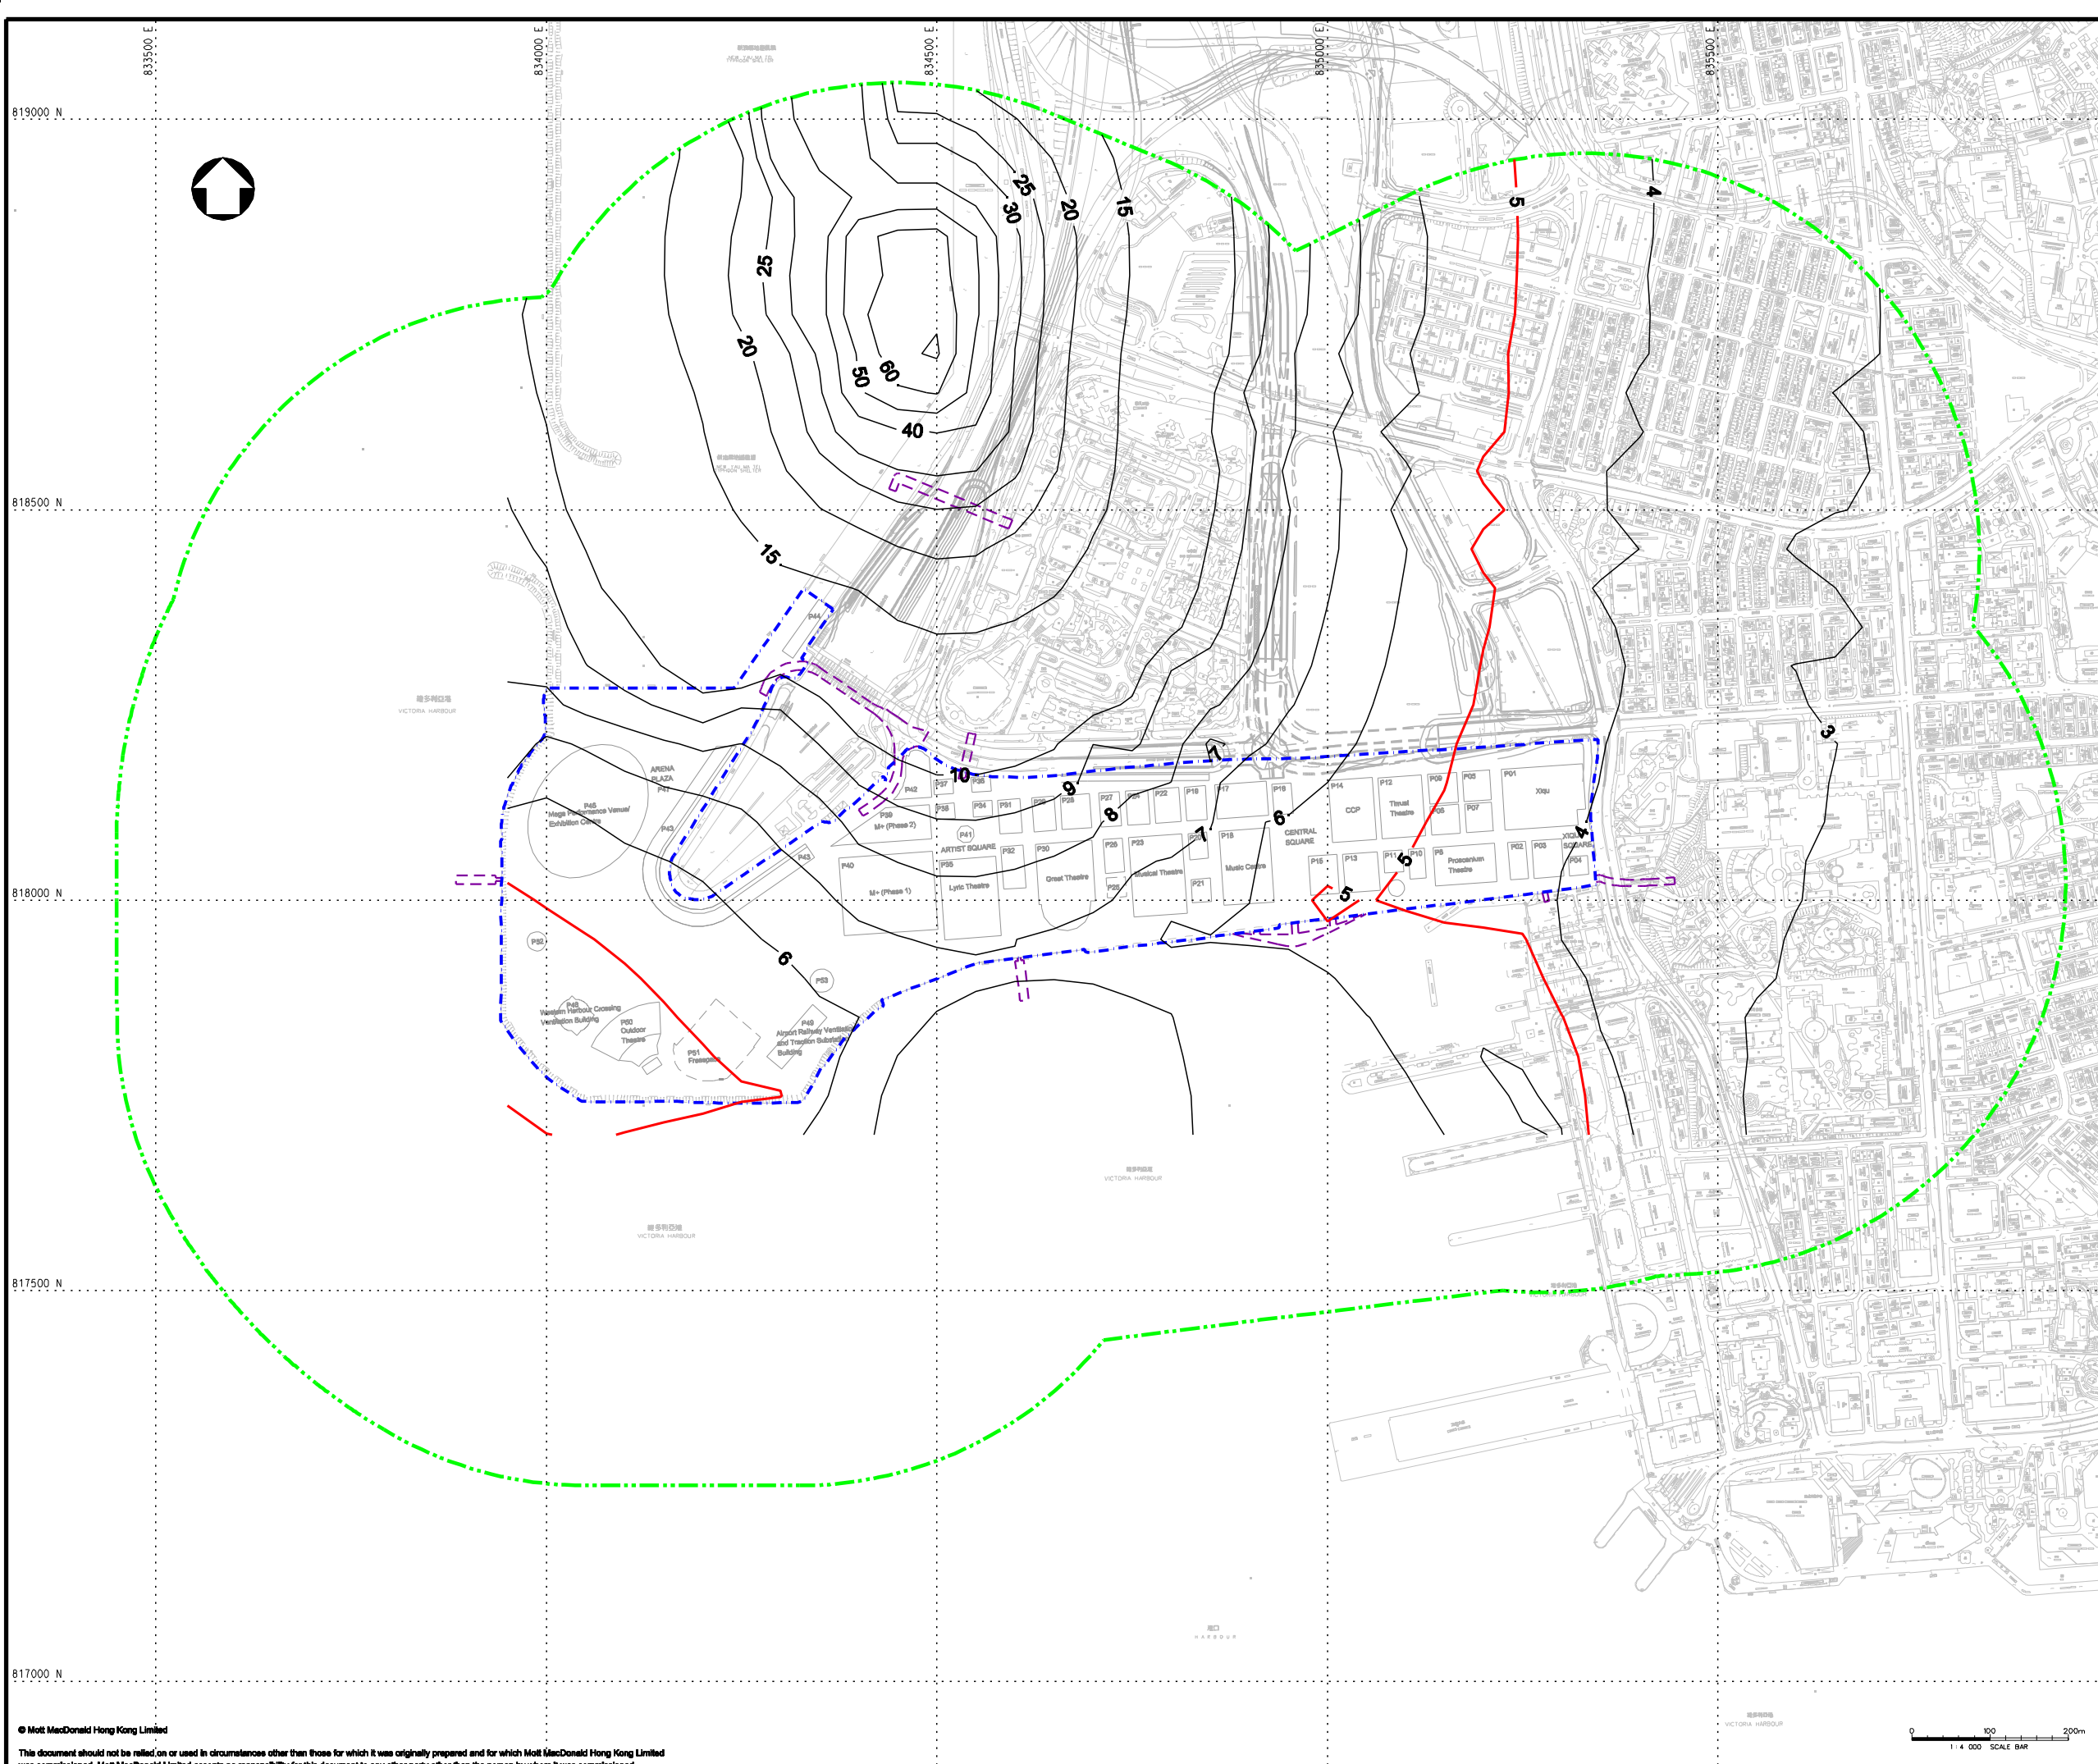

KEY PLAN

- LEGEND:**
- PROJECT BOUNDARY
 - EXTERNAL CONNECTIONS (INDICATIVE SUBJECT TO FUTURE DESIGN & ARRANGEMENT)
 - ASSESSMENT AREA
 - 5-SECONDS AVERAGE ODOUR CONCENTRATION CONTOUR (ou/m³)

P1	JUL 13	SZ	FIRST ISSUE	MCD	AFK
Rev	Date	Drawn	Description	Ch'kd	App'd

Client
WEST KOWLOON CULTURAL DISTRICT AUTHORITY



20/F Two Landmark East
100 How Ming Street
Kowloon, Kowloon
Hong Kong
T +852 2828 5757
F +852 2827 1823
www.mottmac.com.hk

Project
PROJECT CONSULTANCY STUDY FOR WEST KOWLOON CULTURAL DISTRICT DEVELOPMENT PLAN

Title
CONTOUR OF 5-s ODOUR CONCENTRATION (ou/m³) AT 1.5m ABOVE GROUND DURING OPERATIONAL PHASE (MITIGATED - B 1:1 SCENARIO)

Designed	MCD	Eng check	MCD
Drawn	MING	Coordination	EC
Dwg check	MCD	Approved	AFK
Scale at A1	Status	Rev	
1:4000	PRE	P1	

Drawing Number **FIGURE 3.100**

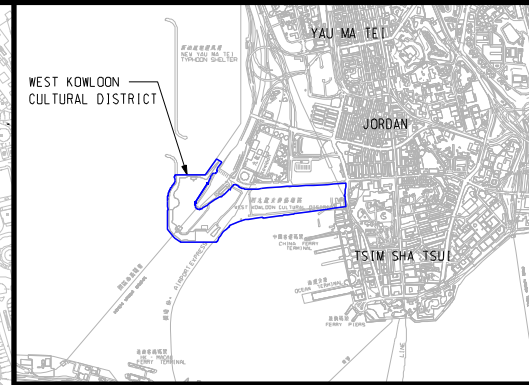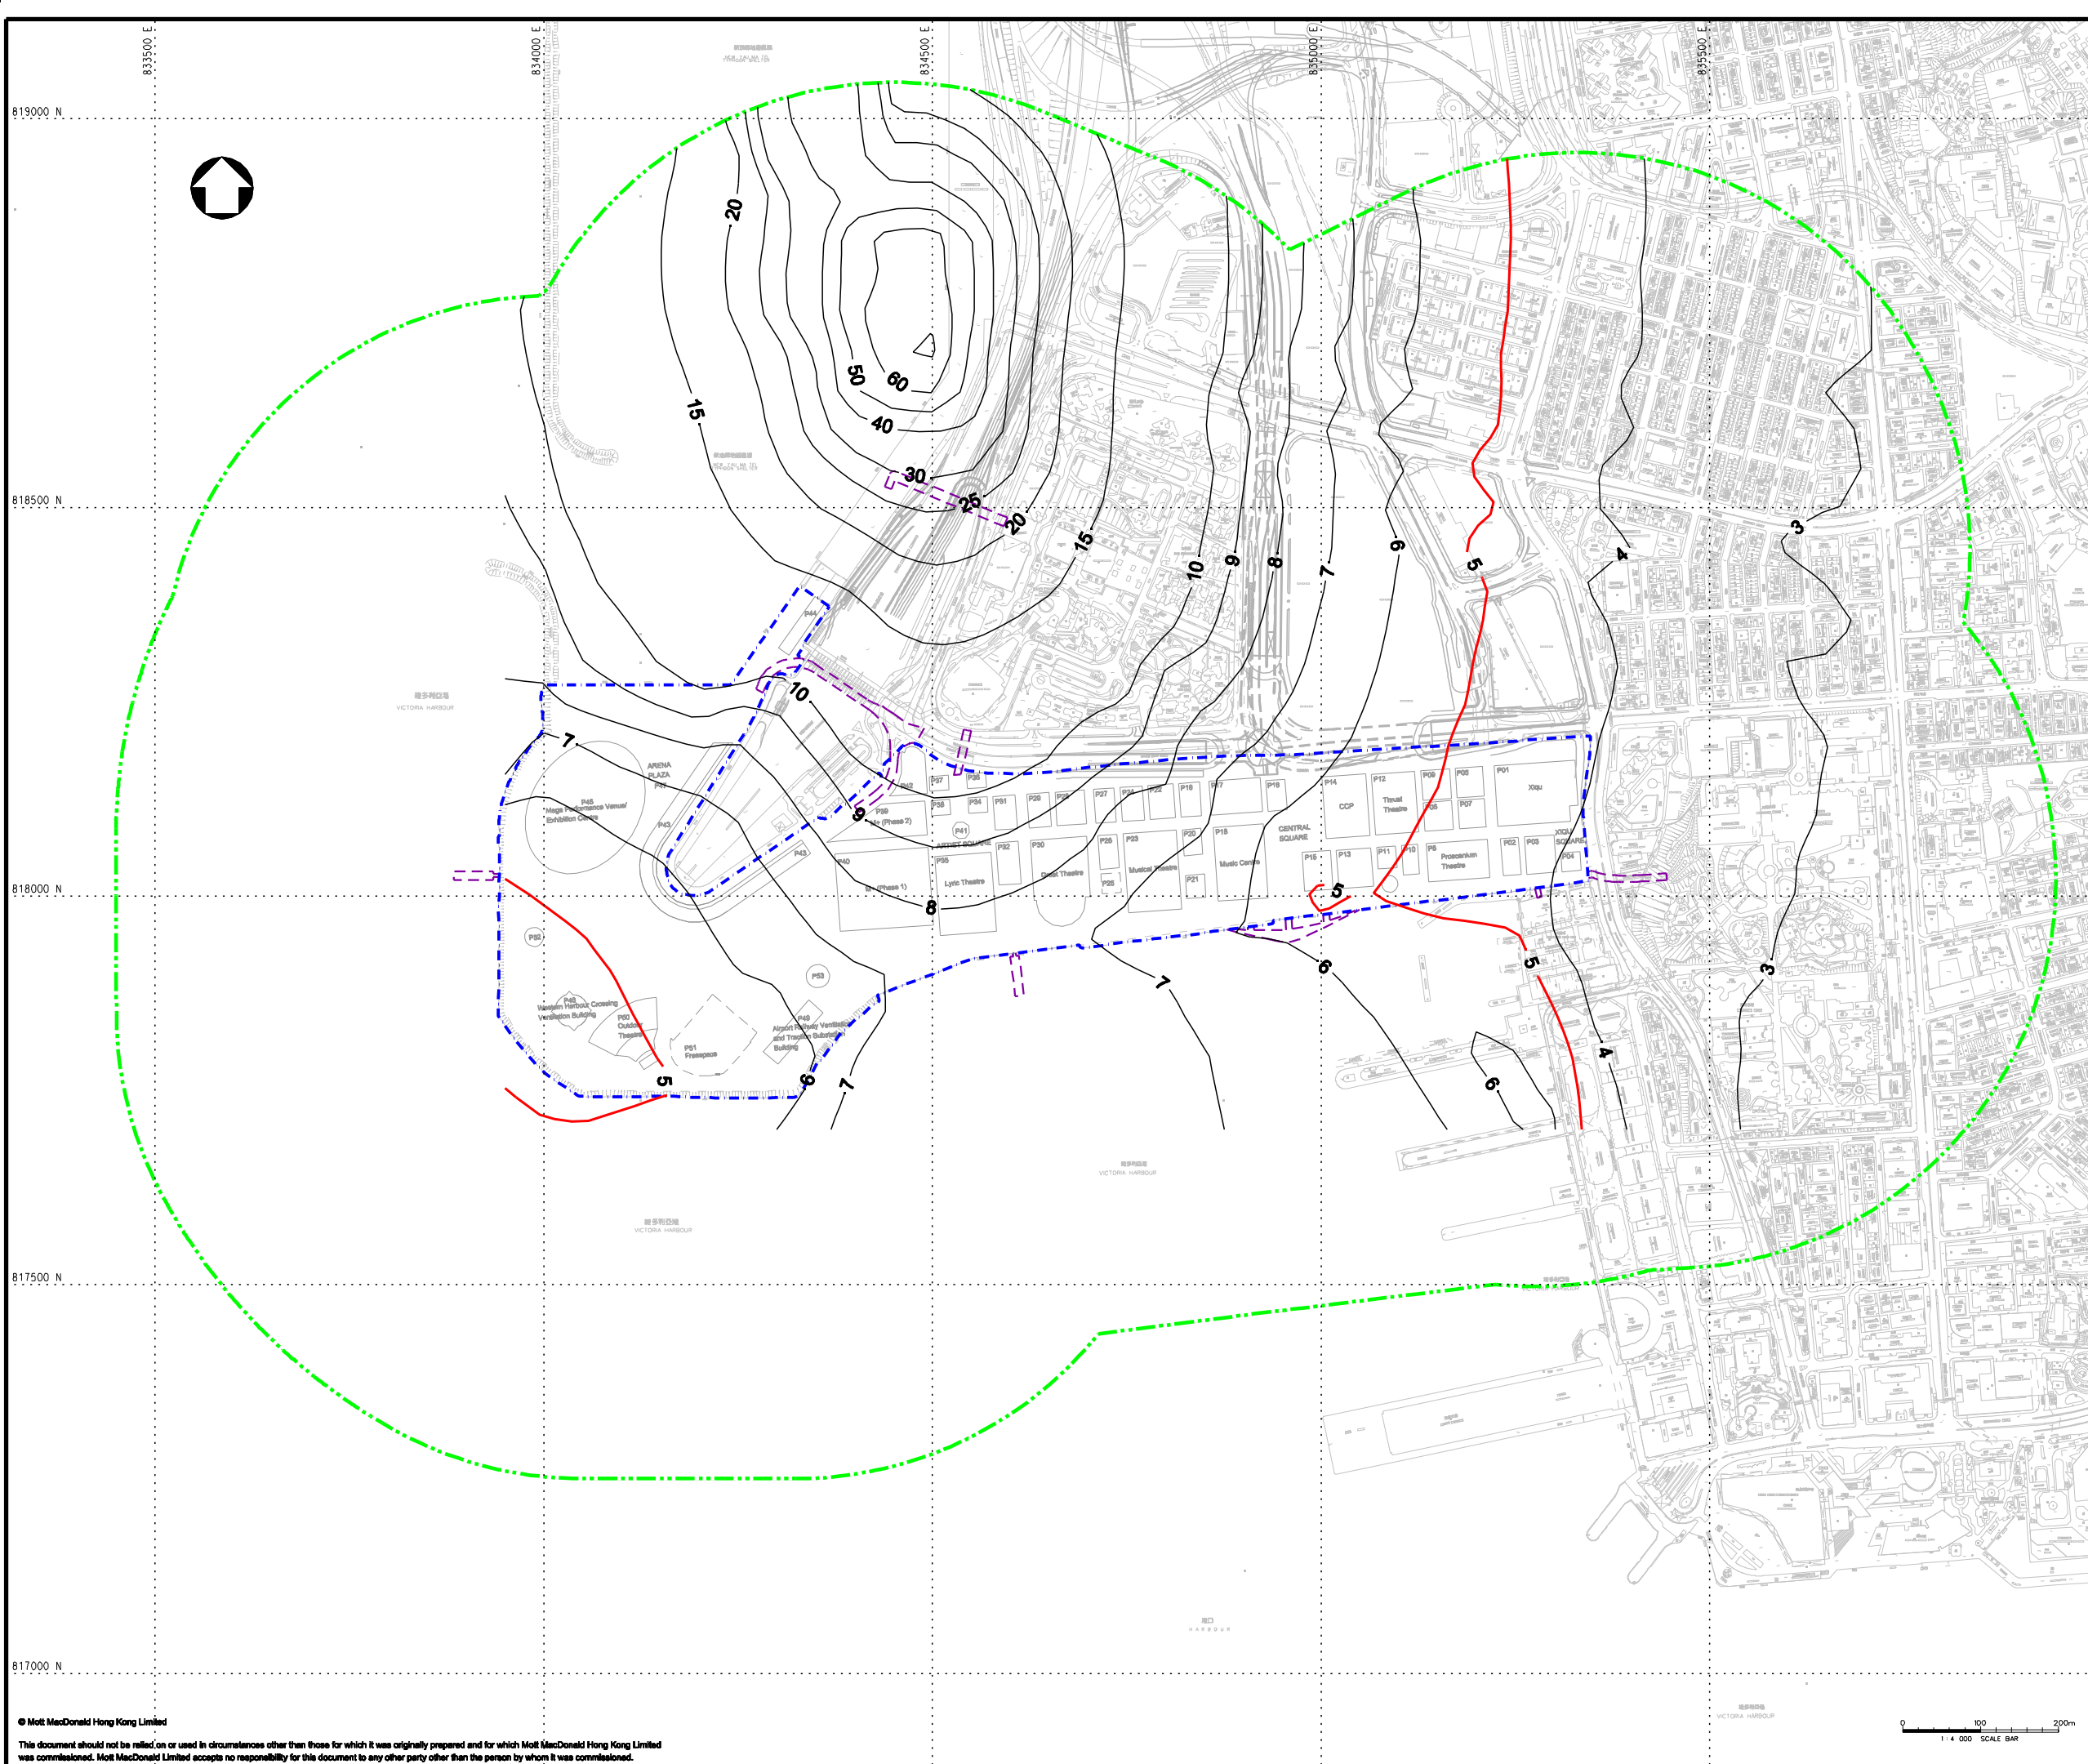

KEY PLAN

LEGEND:

- - - PROJECT BOUNDARY
- - - EXTERNAL CONNECTIONS (INDICATIVE SUBJECT TO FUTURE DESIGN & ARRANGEMENT)
- - - ASSESSMENT AREA
- 5-SECONDS AVERAGE ODOUR CONCENTRATION CONTOUR (ou/m³)

P1	JUL 13	SZ	FIRST ISSUE	MCD	AFK
Rev	Date	Drawn	Description	Ch'kd	App'd

Client
WEST KOWLOON CULTURAL DISTRICT AUTHORITY


20/F Two Landmark East
100 How Ming Street
Kowloon, Kowloon
Hong Kong
T +852 2828 5757
F +852 2827 1823
www.mottmac.com.hk

Project
PROJECT CONSULTANCY STUDY FOR WEST KOWLOON CULTURAL DISTRICT DEVELOPMENT PLAN

Title
CONTOUR OF 5-s ODOUR CONCENTRATION (ou/m³) AT 1.5m ABOVE GROUND DURING OPERATIONAL PHASE (MITIGATED - B 1:0.75 SCENARIO)

Designed	MCD	Eng check	MCD
Drawn	MING	Coordination	EC
Dwg check	MCD	Approved	AFK
Scale at A1	Status	Rev	
1:4000	PRE	P1	

Drawing Number **FIGURE 3.101**

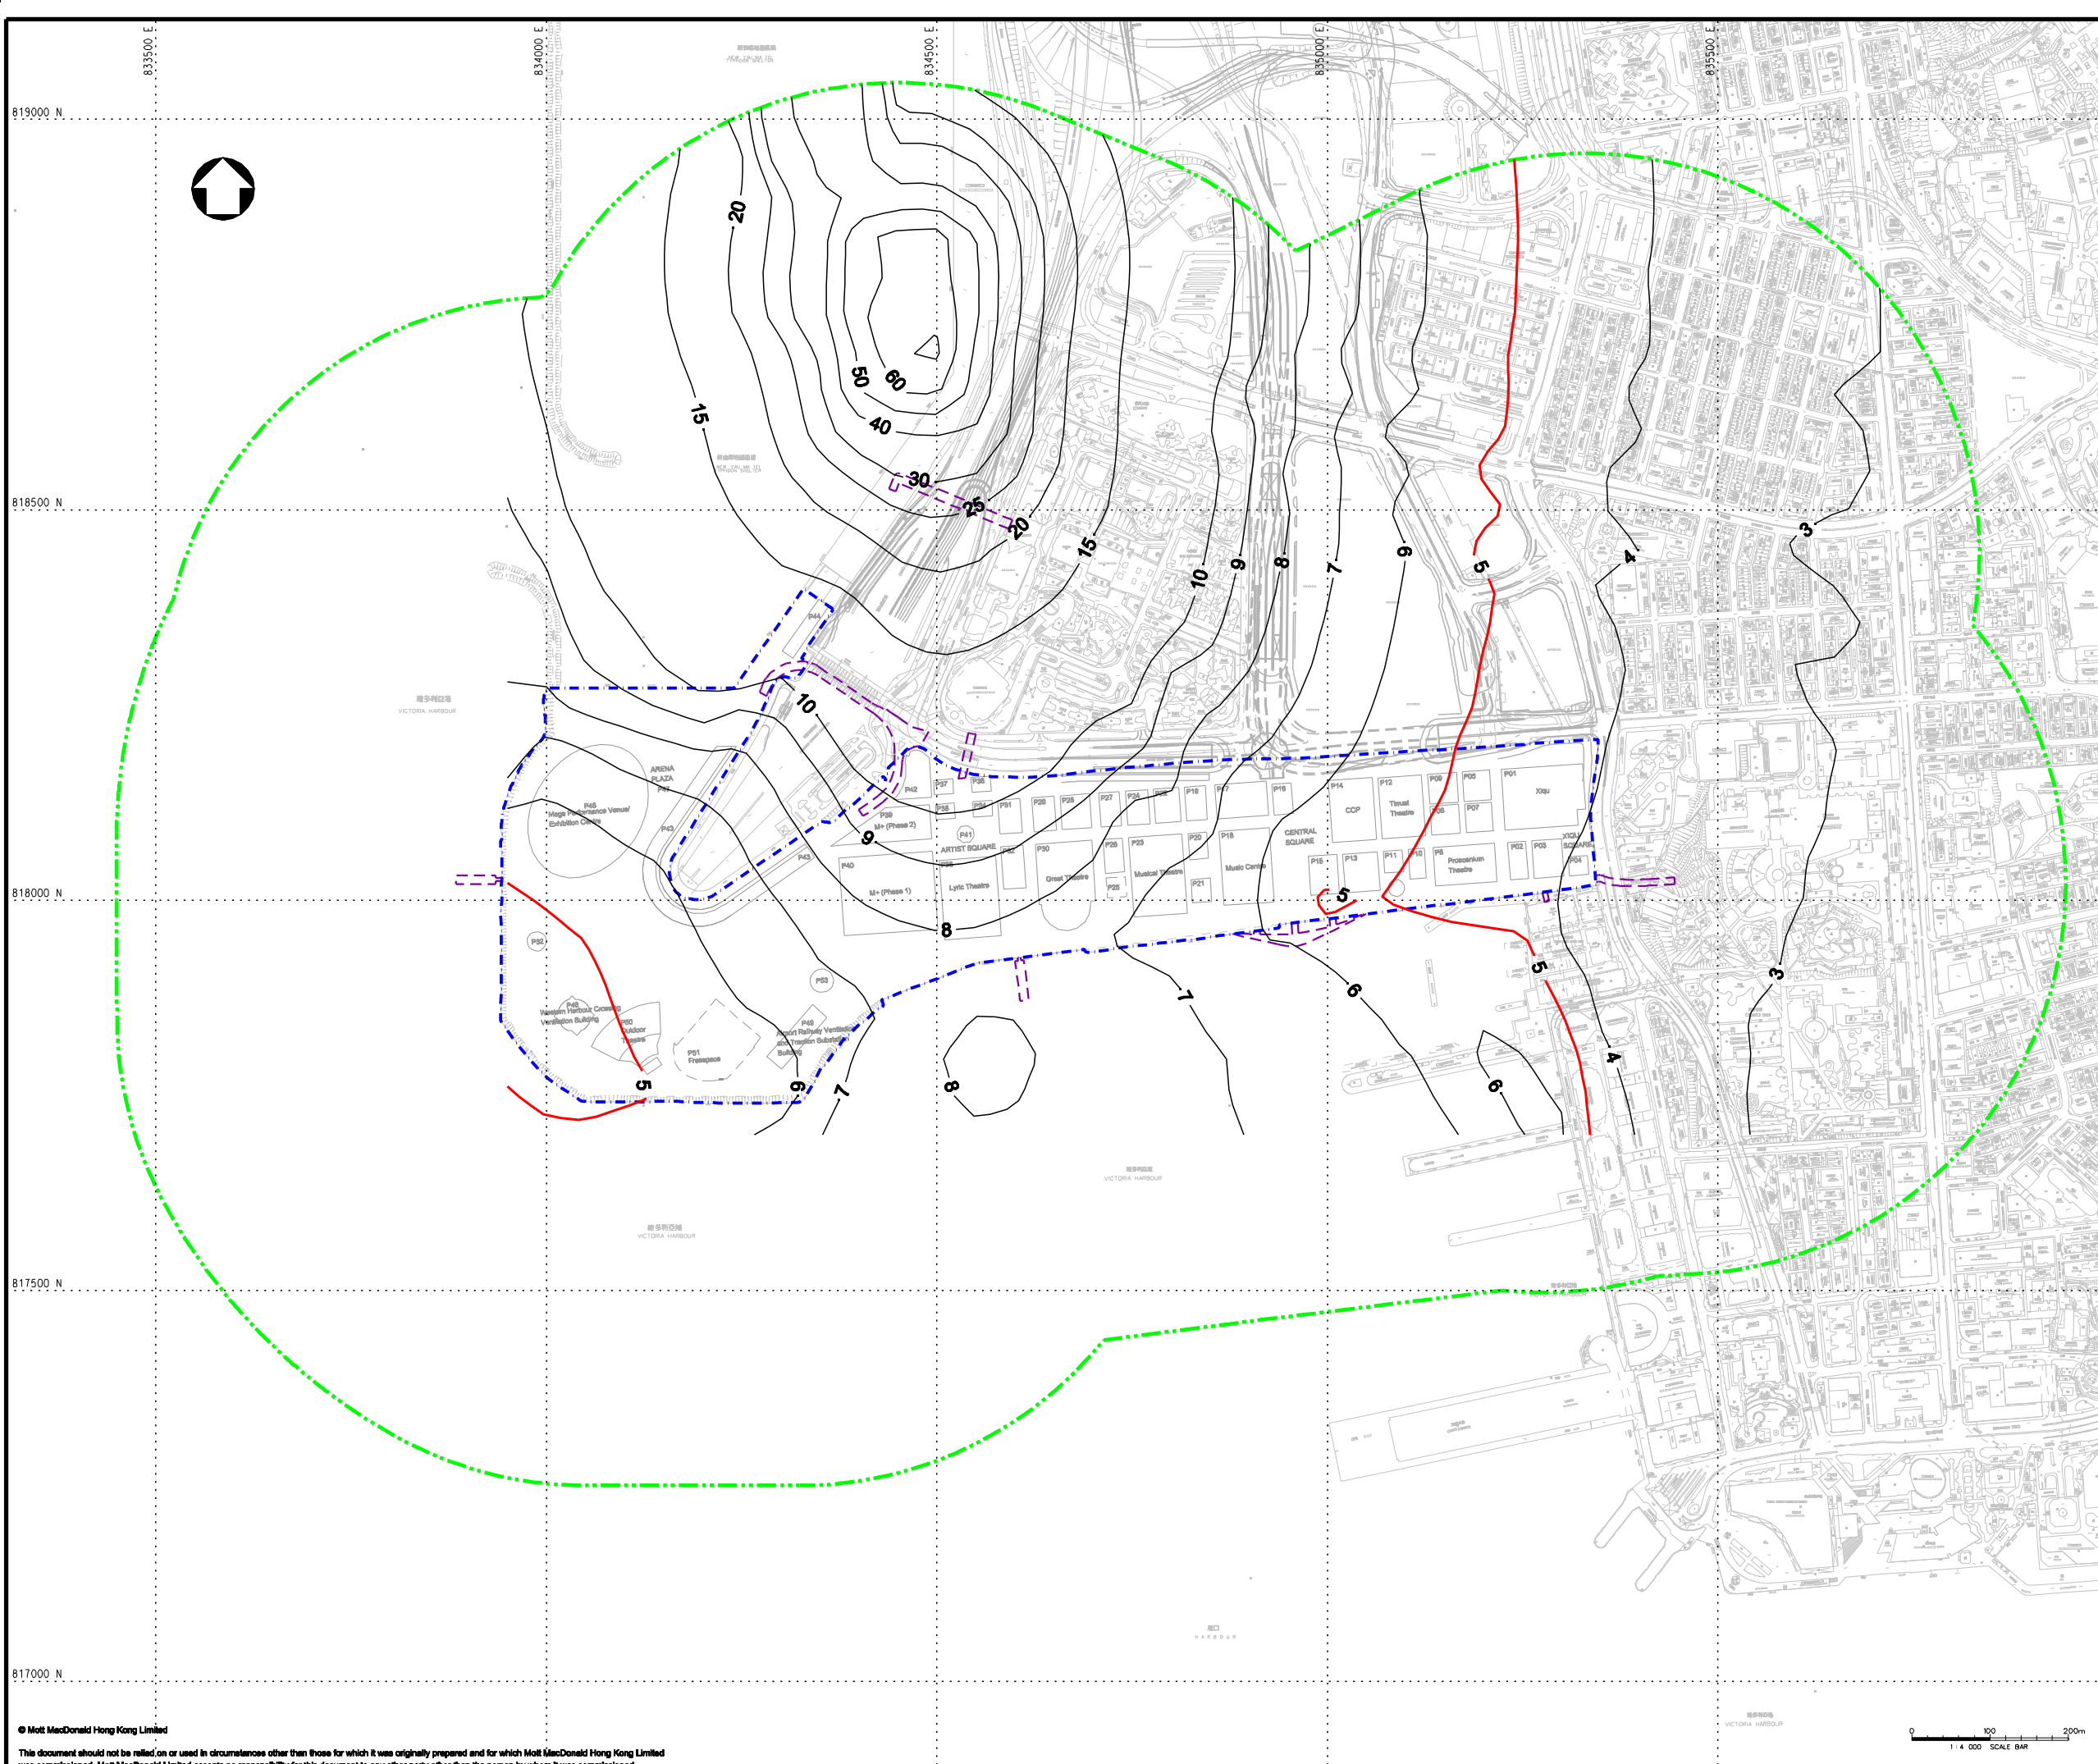

KEY PLAN

LEGEND:

- PROJECT BOUNDARY
- EXTERNAL CONNECTIONS (INDICATIVE SUBJECT TO FUTURE DESIGN & ARRANGEMENT)
- ASSESSMENT AREA
- 5-SECONDS AVERAGE ODOUR CONCENTRATION CONTOUR (ou/m³)

P1	JUL 13	SZ	FIRST ISSUE	MCD	AFK
Rev	Date	Drawn	Description	Ch'kd	App'd

Client
WEST KOWLOON CULTURAL DISTRICT AUTHORITY


20/F Two Landmark East
100 How Ming Street
Kowloon, Kowloon
Hong Kong
T +852 2828 5757
F +852 2827 1823
www.mottmac.com.hk



Project
PROJECT CONSULTANCY STUDY FOR WEST KOWLOON CULTURAL DISTRICT DEVELOPMENT PLAN

Title
CONTOUR OF 5-s ODOUR CONCENTRATION (ou/m³) AT 1.5m ABOVE GROUND DURING OPERATIONAL PHASE (MITIGATED - B 1:0.50 SCENARIO)

Designed	MCD	Eng check	MCD
Drawn	MING	Coordination	EC
Dwg check	MCD	Approved	AFK
Scale at A1	Status	Rev	
1:4000	PRE	P1	

Drawing Number **FIGURE 3.102**

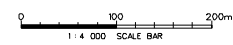

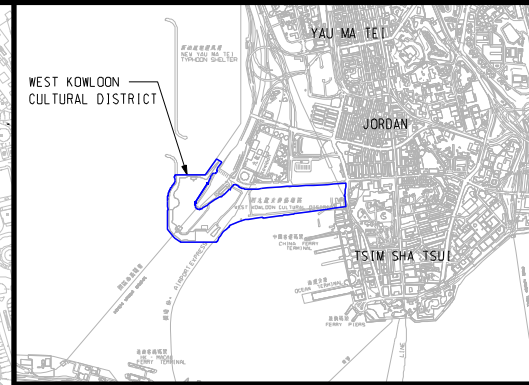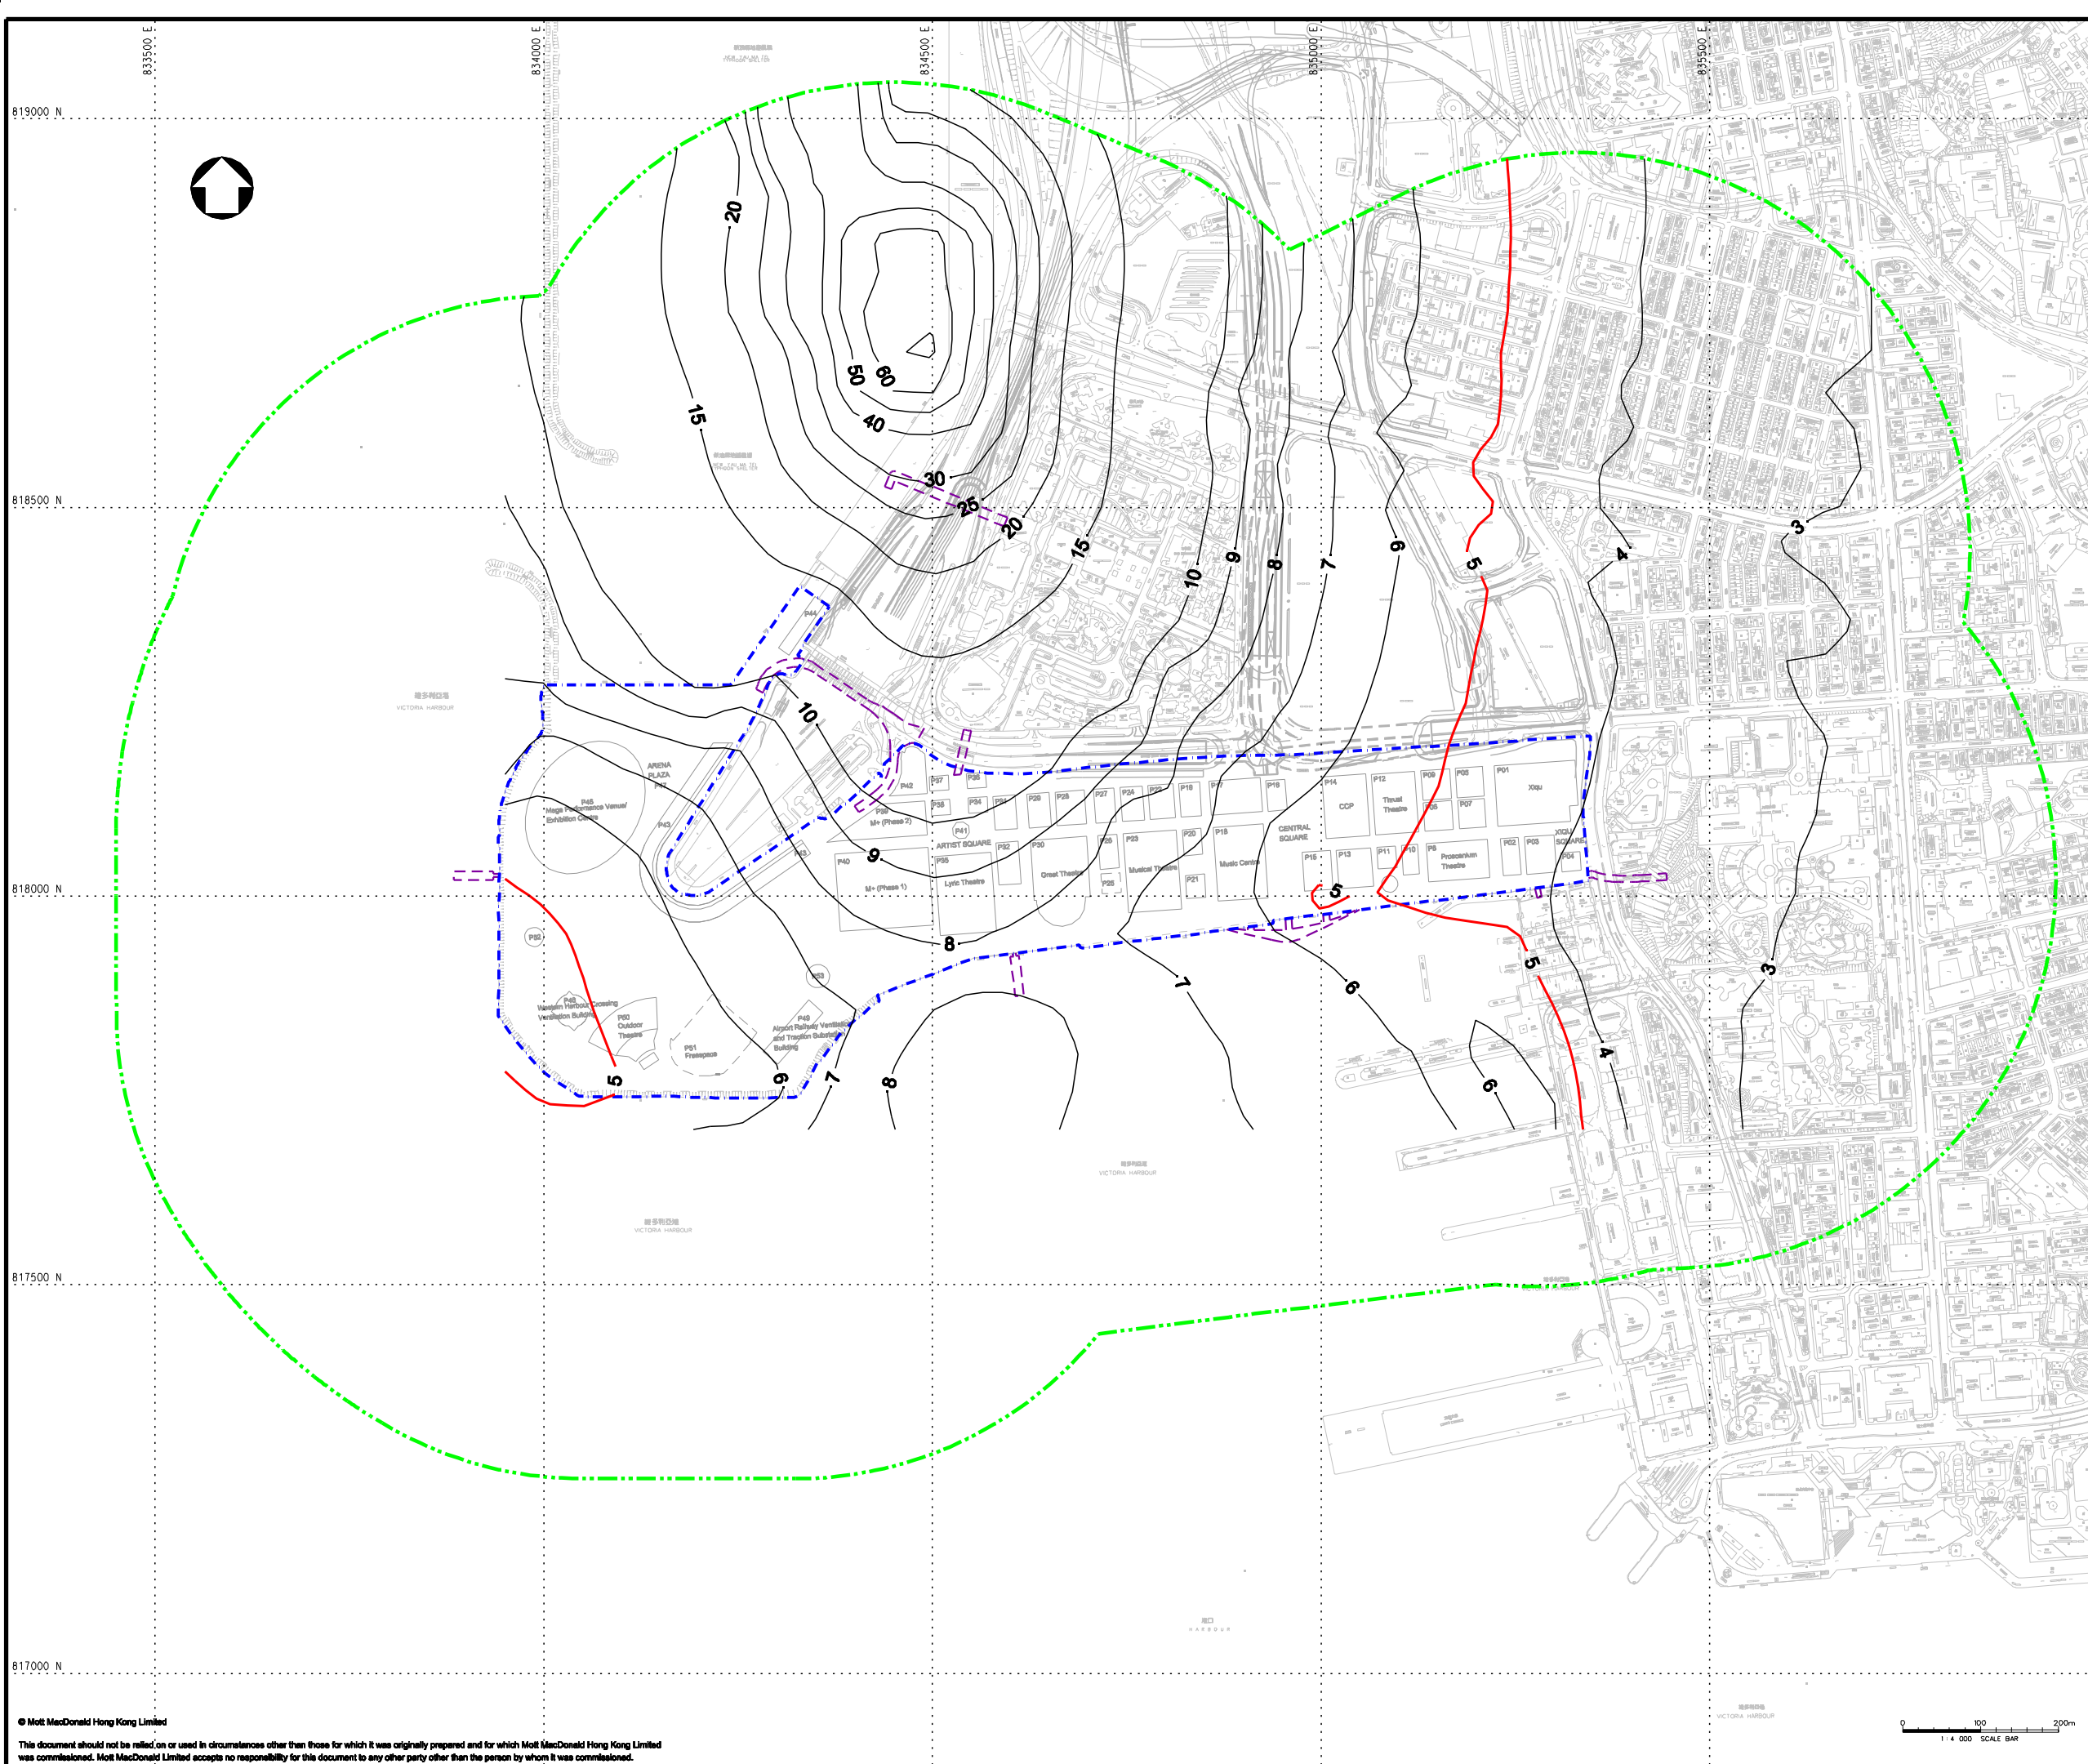

KEY PLAN

- LEGEND:**
- PROJECT BOUNDARY
 - EXTERNAL CONNECTIONS (INDICATIVE SUBJECT TO FUTURE DESIGN & ARRANGEMENT)
 - ASSESSMENT AREA
 - 5-SECONDS AVERAGE ODOUR CONCENTRATION CONTOUR (ou/m³)

P1	JUL 13	SZ	FIRST ISSUE	MCD	AFK
Rev	Date	Drawn	Description	Ch'kd	App'd

Client
WEST KOWLOON CULTURAL DISTRICT AUTHORITY

20/F Two Landmark East
100 How Ming Street
Kowloon, Kowloon
Hong Kong
T +852 2828 5757
F +852 2827 1823
www.mottmac.com.hk

Project
PROJECT CONSULTANCY STUDY FOR WEST KOWLOON CULTURAL DISTRICT DEVELOPMENT PLAN

Title
CONTOUR OF 5-s ODOUR CONCENTRATION (ou/m³) AT 1.5m ABOVE GROUND DURING OPERATIONAL PHASE (MITIGATED - B 1:0.25 SCENARIO)

Designed	MCD	Eng check	MCD
Drawn	MING	Coordination	EC
Dwg check	MCD	Approved	AFK
Scale at A1	Status	Rev	
1:4000	PRE	P1	

Drawing Number **FIGURE 3.103**