

- LEGEND:**
- PROJECT BOUNDARY
 - 300m STUDY AREA
 - EXTERNAL CONNECTIONS (INDICATIVE SUBJECT TO FUTURE DESIGN & ARRANGEMENT)
 - PROPOSED FOOTPRINT BOUNDARY
 - EXISTING FACILITIES
 - PROPOSED RESIDENTIAL AND COMMERCIAL BUILDING
 - PROPOSED COMMERCIAL BUILDING
 - TYPICAL RESIDENTIAL FLOOR
 - ↔ SETBACK DISTANCE FROM PROJECT BOUNDARY

Rev	Date	Drawn	Description	Ch'kd	App'd
P3	JUL 13	MING	GENERAL REVISION	FN	AFK
P2	MAY 13	MING	GENERAL REVISION	HL	AFK
P1	APR 13	MING	FIRST ISSUE	HL	AFK

WEST KOWLOON CULTURAL DISTRICT AUTHORITY


20/F Two Landmark East
100 How Ming Street
Kowloon, Kowloon
Hong Kong
T +852 2828 5757
F +852 2827 1823
www.mottmac.com.hk

PROJECT CONSULTANCY STUDY FOR WEST KOWLOON CULTURAL DISTRICT DEVELOPMENT PLAN


TYPICAL LAYOUT OF AT-RECEIVERS NOISE MITIGATION MEASURES

NSR ID	No. of Storeys of Residential Floor	1st Assessment Level (mPD) for Residential Use
P2	13	22
P3	6	19
P5	9	33
P6	8	33
P7	8	33
P9	9	33
P10	10	33
P11	13	22
P13	9	37
P16	10	33
P17	11	22
P19	10	33
P21	8	33
P22	12	29
P24	11	33
P26	10	40
P27	9	42
P28	14	40
P29	16	37
P32	10	22

Designed	HL	Eng check	HL
Drawn	MING	Coordination	EC
Dwg check	HL	Approved	AFK
Scale at A1	Status		Rev
1:1750	PRE		P3
Drawing Number	FIGURE 4.14		

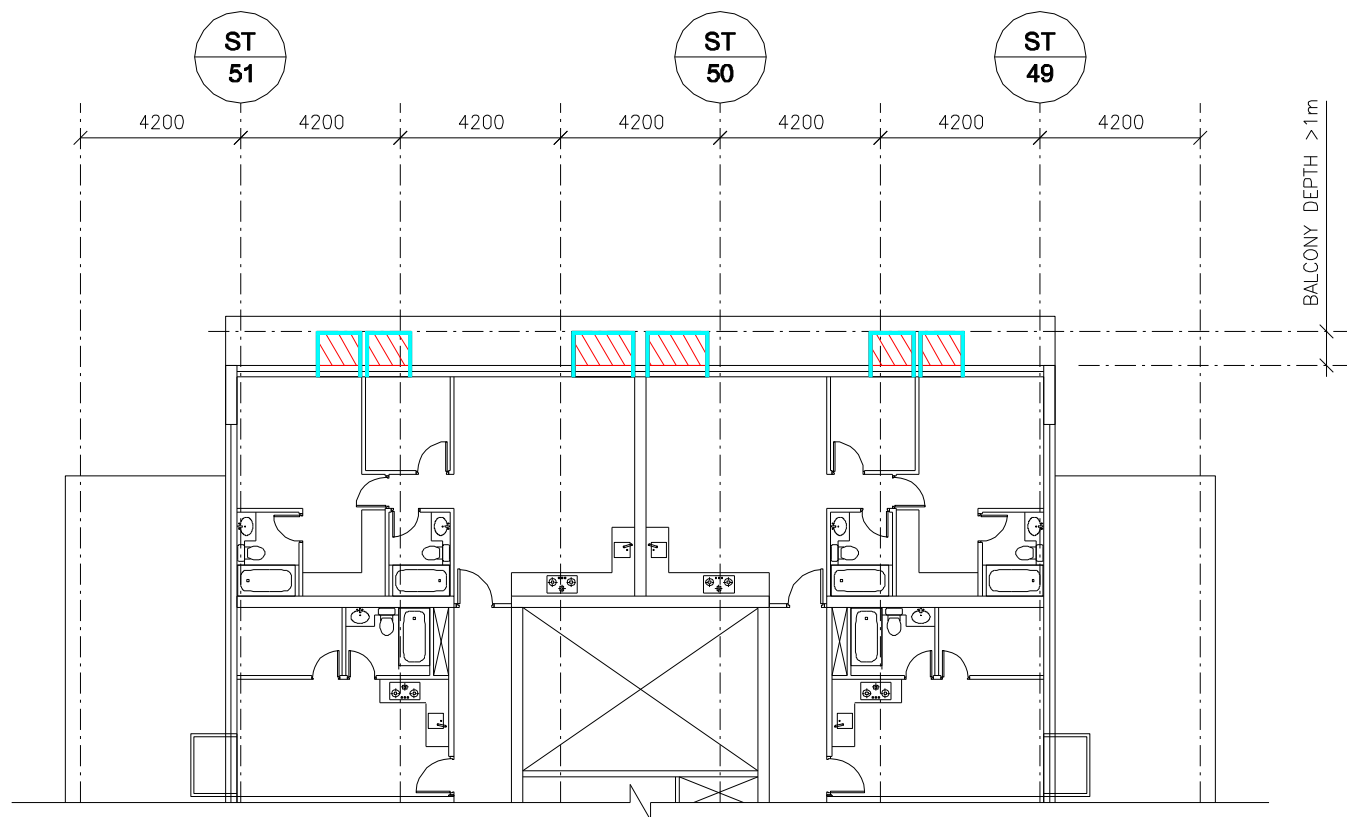

RESIDENTIAL (TYP.)
1 : 100

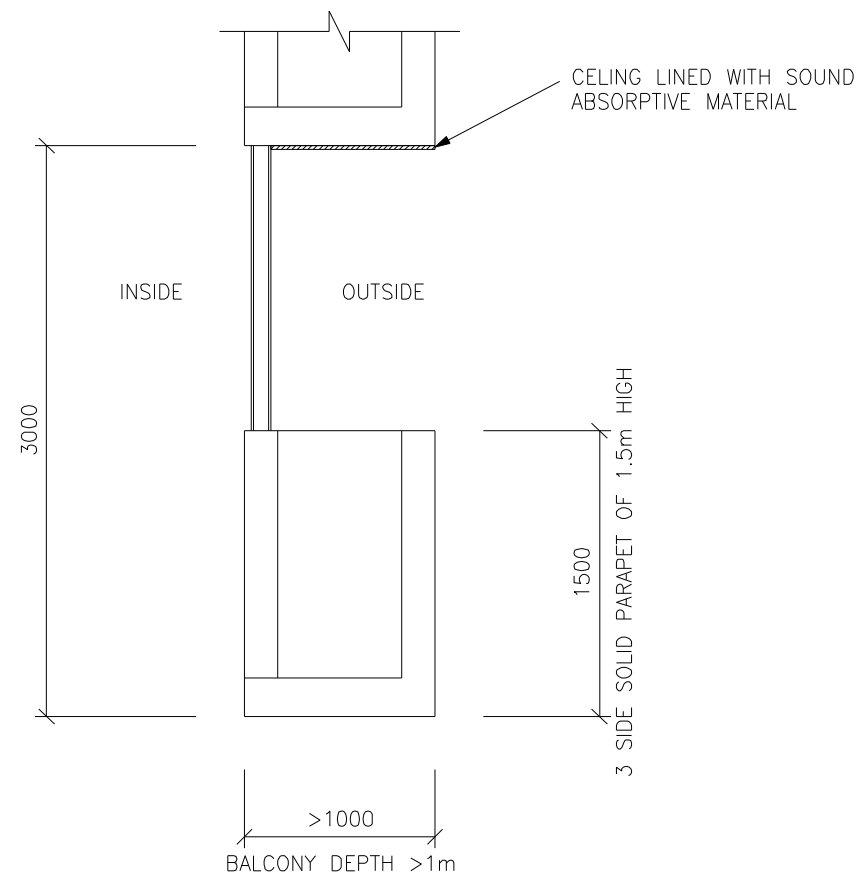

BALCONY SECTION
1 : 20

- LEGEND:**
- 1.5m HIGH SOLID PARAPET
 - SOUND ABSORPTION MATERIAL AT CEILING

Rev	Date	Drawn	Description	Ch'k'd	App'd
P2	JUL 13	MING	GENERAL REVISION	FN	AFK
P1	MAY 13	MING	FIRST ISSUE	HL	AFK

Client
WEST KOWLOON CULTURAL DISTRICT AUTHORITY



20/F Two Landmark East
100 How Ming Street
Kowloon, Kowloon
Hong Kong
T +852 2828 5757
F +852 2827 1823
W www.mottmac.com.hk




Project
PROJECT CONSULTANCY STUDY FOR WEST KOWLOON CULTURAL DISTRICT DEVELOPMENT PLAN

Title
CONCEPTUAL DESIGN OF ACOUSTIC BALCONY

Designed	WKCD	Eng check	HL
Drawn	MING	Coordination	EC
Dwg check	HL	Approved	AFK
Scale at A1	Status	Rev	
AS SHOWN	PRE	P2	

Drawing Number
FIGURE 4.15

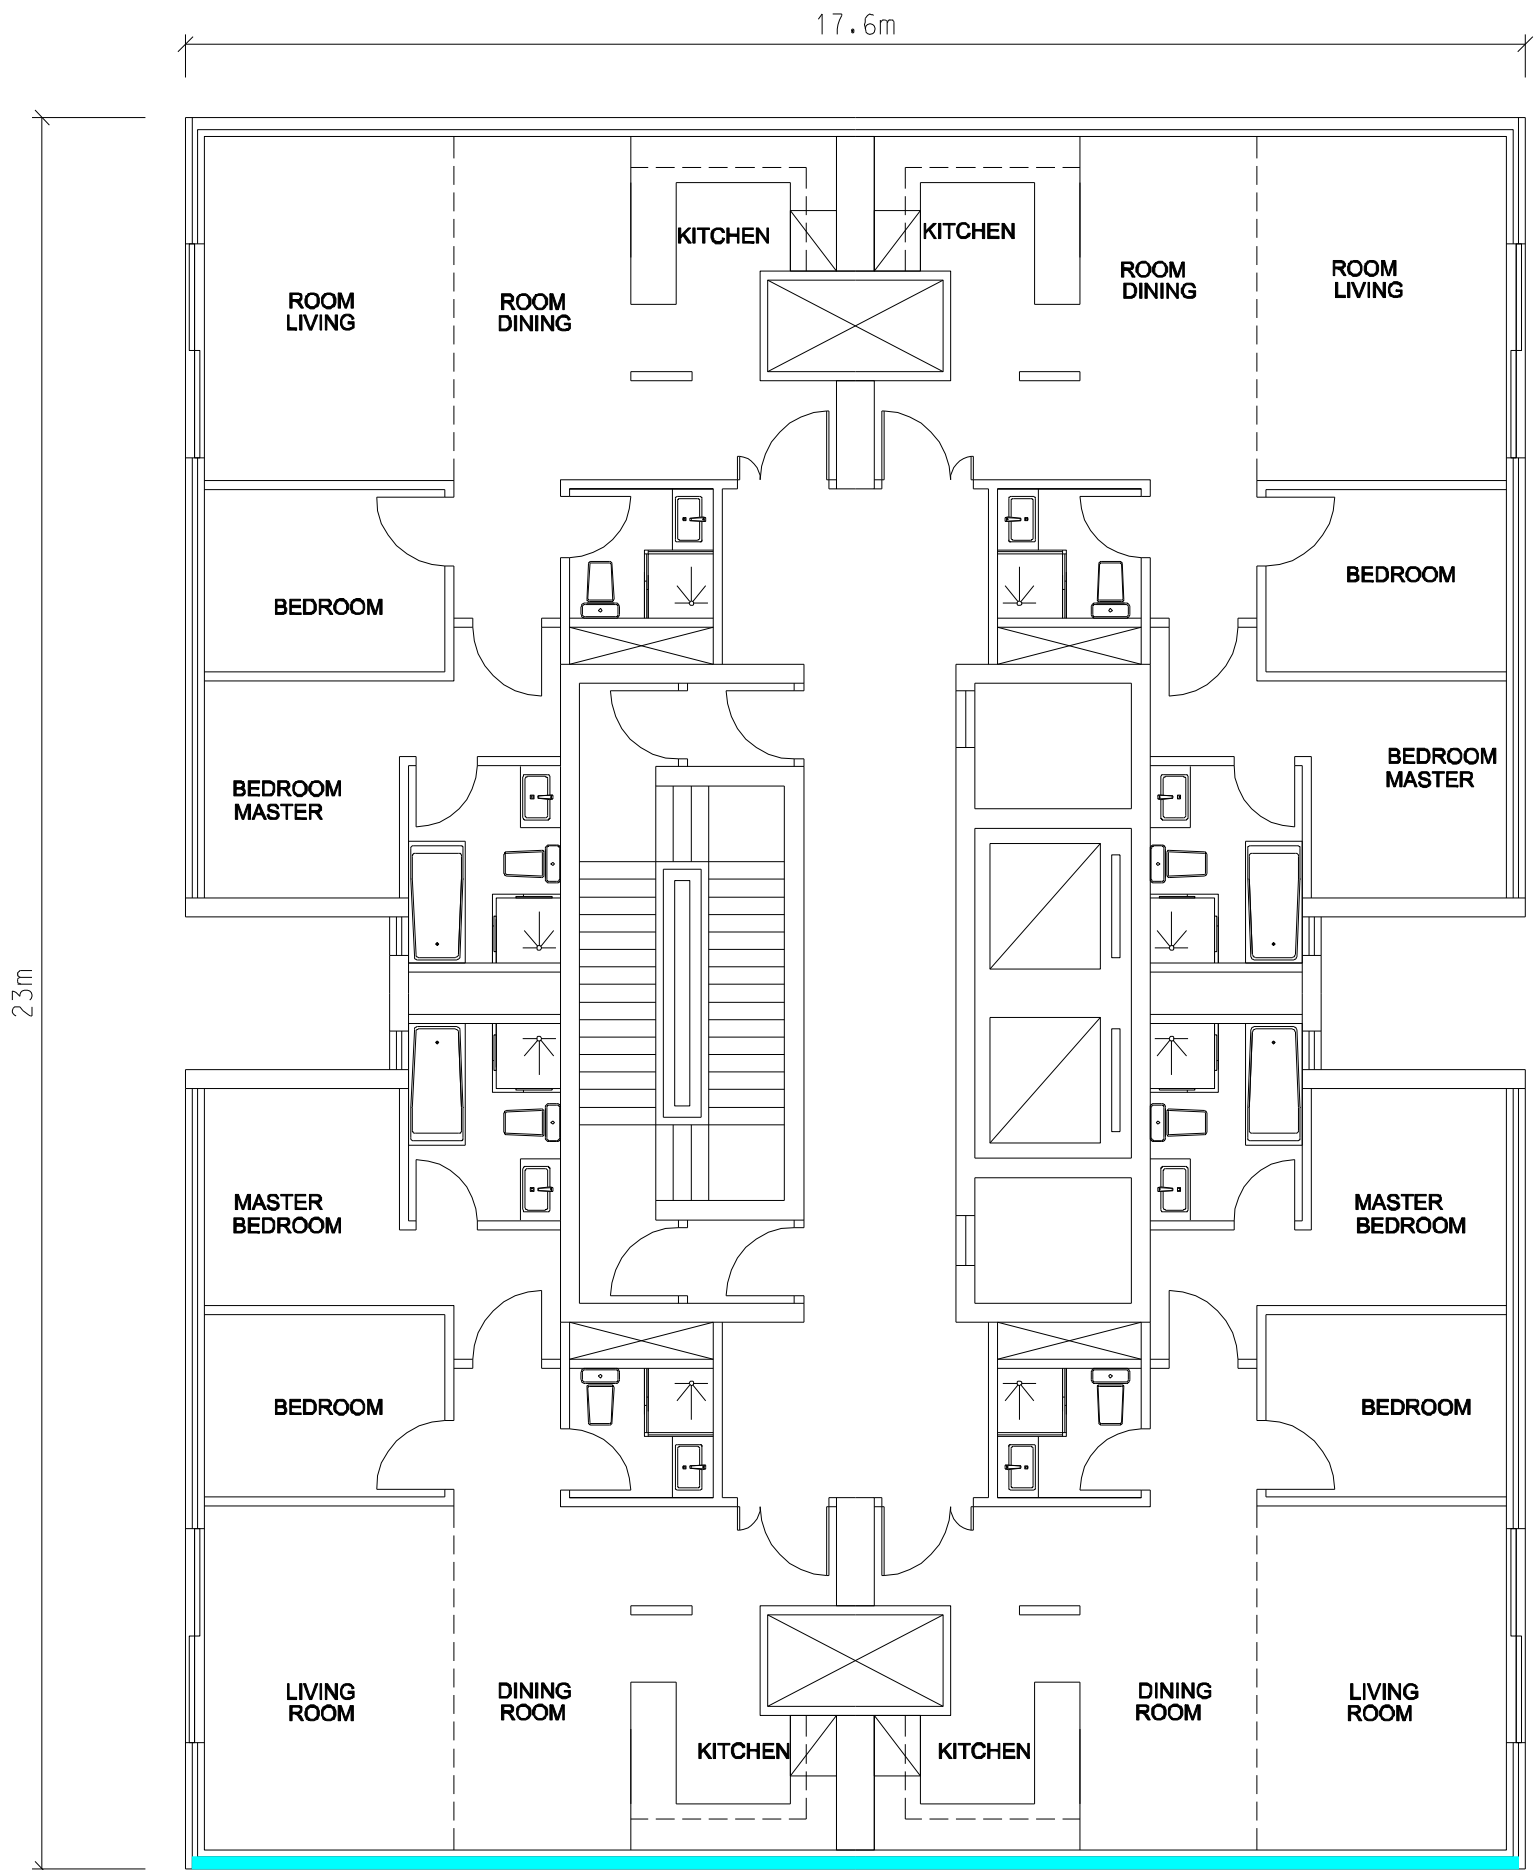

LEGEND:
 NON-OPENABLE WINDOWS

P2	JUN 13	MING	GENERAL REVISION	HL	AFK
P1	MAY 13	MING	FIRST ISSUE	EC	AFK
Rev	Date	Drawn	Description	Ch'kd	App'd

Client
WEST KOWLOON CULTURAL DISTRICT AUTHORITY

20/F Two Landmark East
 100 How Ming Street
 Kowloon, Kowloon
 Hong Kong
 T +852 2828 5757
 F +852 2827 1823
 www.mottmac.com.hk

Project
PROJECT CONSULTANCY STUDY FOR WEST KOWLOON CULTURAL DISTRICT DEVELOPMENT PLAN

Title
CONCEPTUAL DESIGN OF NON-OPENABLE WINDOWS

Designed	WKCD	Eng check	EC
Drawn	MING	Coordination	EC
Dwg check	EC	Approved	AFK
Scale at A1	1:50	Status	PRE
Rev		Rev	P2

Drawing Number
FIGURE 4.16

