








NOTE:
COORDINATES ARE RELATED TO
HONG KONG METRIC GRID (1980)

- LEGEND:
-  NOTIONAL SITE AREA OF PROPOSED PROJECT
 -  NOTIONAL SITE AREA OF NAM CHEONG STATION PROPERTY DEVELOPMENT
 -  NOISE ASSESSMENT POINTS
 -  300M FROM SITE BOUNDARY
 -  LOCATIONS OF NOTIONAL NOISE SOURCES

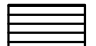

Rev.	Date	Description	Drawn	Checked

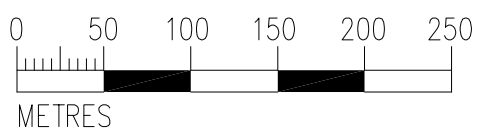Department (Project Proponent) 部門 (項目僱用人):
 Food and Environmental Hygiene Department
 食物環境衛生署

Department (Works) 部門 (工程):
 Architectural Service Department
 建築署


Lead Architect (Consultancy Agreement No. 9AX 034):
 建築顧問 (顧問合約編號 9AX 034):
 P&T Architects and Engineers Ltd
 巴馬丹拿建築及工程師有限公司

Project Title 項目名稱:
 REPROVISIONING OF FEHD SAI YEE STREET ENVIRONMENTAL HYGIENE OFFICES-CUM-VEHICLE DEPOT AT YEN MING ROAD, WEST KOWLOON RECLAMATION AREA
 在西九龍填海區欽明路重置食物環境衛生署洗衣街環境衛生辦事處暨車房





Drawing Title 圖則名稱:
Location of Works Front, NSRs and Corresponding Notional Points for NSRs

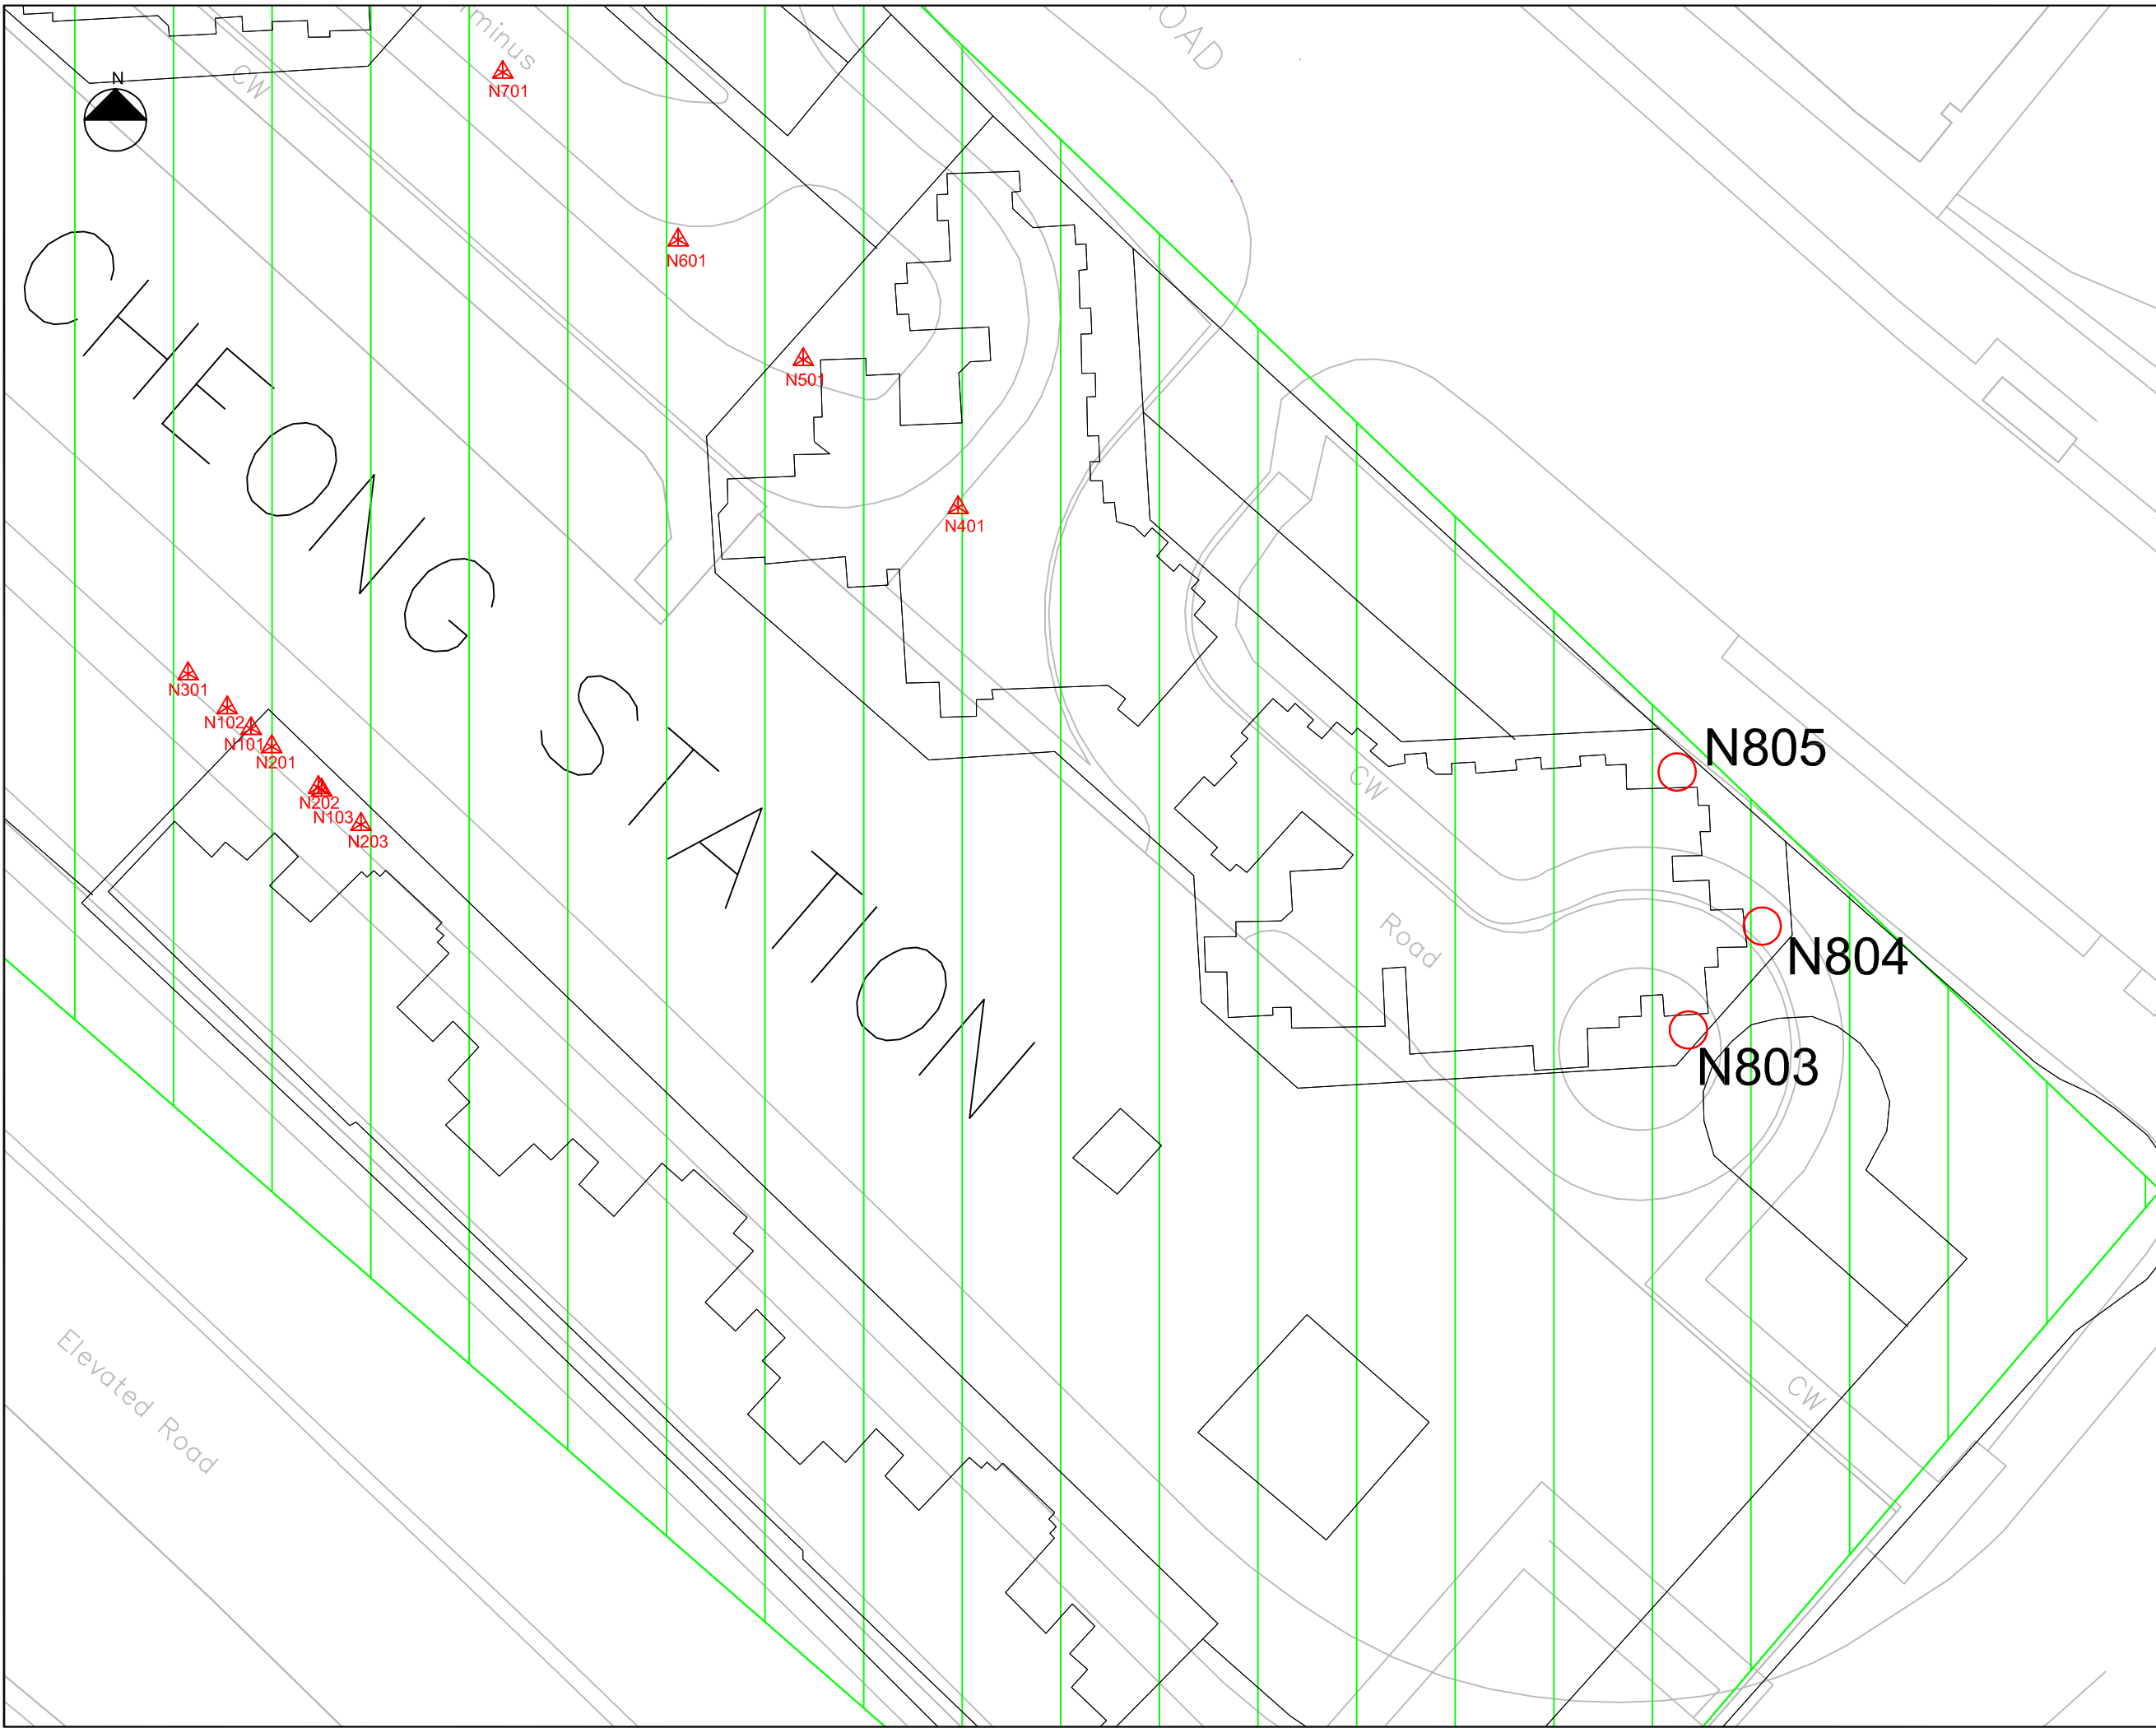Drawing No. 圖則編號		Figure 5-4 (Key Plan)			
Designed 設計	Drawn 繪圖	Checked 校核	Scale 比例	Status 狀態	AS SHOWN
KKK	WTK	ICWR	AS SHOWN		
Approved 批准	HTMI	Date 日期	2013	Status 狀態	FINAL

 URS Hong Kong Ltd




NOTE:
COORDINATES ARE RELATED TO
HONG KONG METRIC GRID (1980)

- LEGEND:
-  NOTIONAL SITE AREA OF NAM CHEONG STATION PROPERTY DEVELOPMENT
 -  NOISE ASSESSMENT POINTS
 -  300M FROM SITE BOUNDARY
 -  LOCATIONS OF NOTIONAL NOISE SOURCES



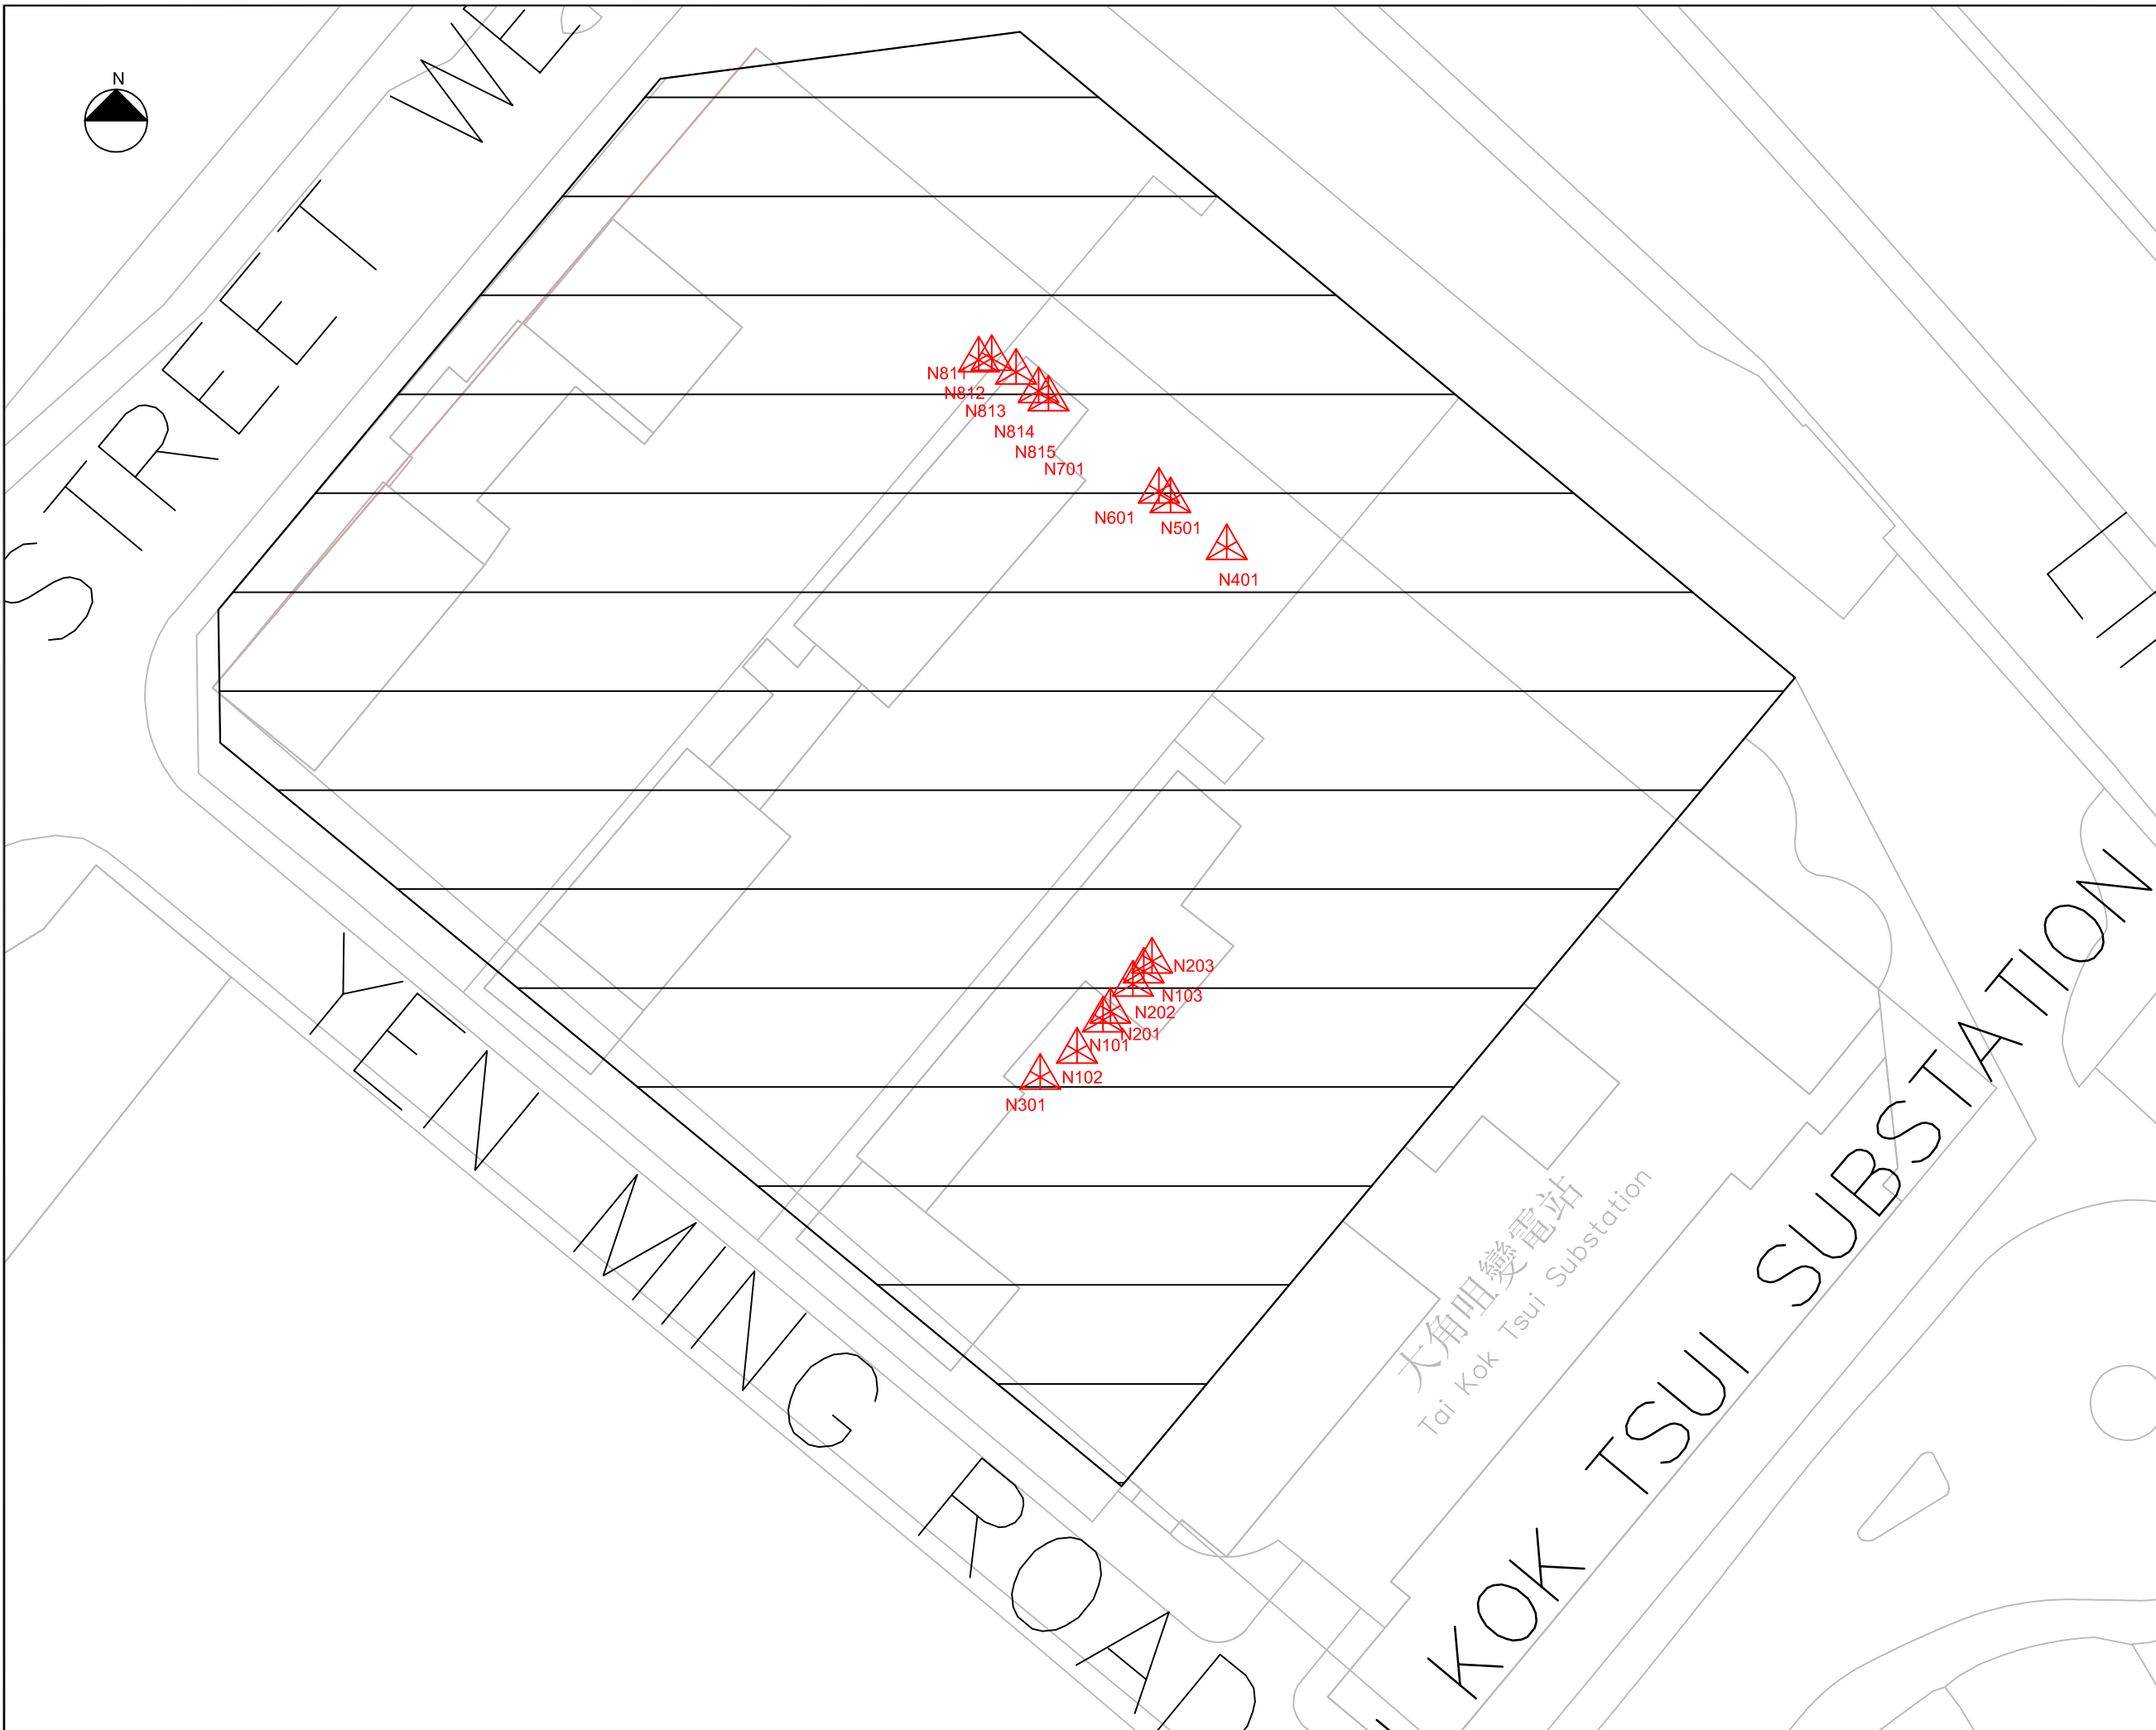

Rev.	Date	Description	Drawn	Checked
修訂	日期	內容摘要	繪圖	校核
Department (Project Proponent) 部門 (項目倡議人):				
 Food and Environmental Hygiene Department 食物環境衛生署				
Department (Works) 部門 (工程):				
 Architectural Service Department 建築署				
Lead Architect (Consultancy Agreement No. 9AX 034): 建築顧問 (顧問合約編號 9AX 034):				
 P&T Architects and Engineers Ltd 巴馬丹拿建築及工程師有限公司				
Project Title 項目名稱: REPROVISIONING OF FEHD SAI YEE STREET ENVIRONMENTAL HYGIENE OFFICES-CUM-VEHICLE DEPOT AT YEN MING ROAD, WEST KOWLOON RECLAMATION AREA 在西九龍填海區欽明路重置食物環境衛生署洗衣街環境衛生辦事處暨車房				
Drawing Title 圖則名稱: Location of Works Front, NSRs and Corresponding Notional Points for NSRs				
Drawing No. 圖則編號:		Figure 5-4 (Sheet 1 of 2)		
Designed 設計: KKK	Drawn 繪圖: WTK	Checked 校核: ICWR	Scale 比例: AS SHOWN	
Approved 批准: HTMI	Date 日期: JUN 2013	Status 狀態: FINAL		

URS URS Hong Kong Ltd



NOTE:
COORDINATES ARE RELATED TO
HONG KONG METRIC GRID (1980)

LEGEND:

-  NOTIONAL SITE AREA OF PROPOSED PROJECT
-  NOISE ASSESSMENT POINTS
-  300M FROM SITE BOUNDARY
-  LOCATIONS OF NOTIONAL NOISE SOURCES

Rev.	Date	Description	Drawn	Checked
修訂	日期	內容摘要	繪圖	校核
Department (Project Proponent) 部門 (項目倡議人):				
 Food and Environmental Hygiene Department 食物環境衛生署				
Department (Works) 部門 (工程):				
 Architectural Service Department 建築署				
Lead Architect (Consultancy Agreement No. 9AX 034): 建築顧問 (顧問合約編號 9AX 034):				
 P&T Architects and Engineers Ltd 巴馬丹拿建築及工程師有限公司				
Project Title 項目名稱: REPROVISIONING OF FEHD SAI YEE STREET ENVIRONMENTAL HYGIENE OFFICES-CUM-VEHICLE DEPOT AT YEN MING ROAD, WEST KOWLOON RECLAMATION AREA 在西九龍填海區欽明路重置食物環境衛生署洗衣街環境衛生辦事處暨車房				
Drawing Title 圖則名稱: Location of Works Front, NSRs and Corresponding Notional Points for NSRs				
Drawing No. 圖則編號: Figure 5-4 (Sheet 2 of 2)				
Designed 設計: KKK	Drawn 繪圖: WTK	Checked 校核: ICVR	Scale 比例: AS SHOWN	
Approved 批准: HTMI	Date 日期: JUN 2013	Status 狀態: FINAL		

