
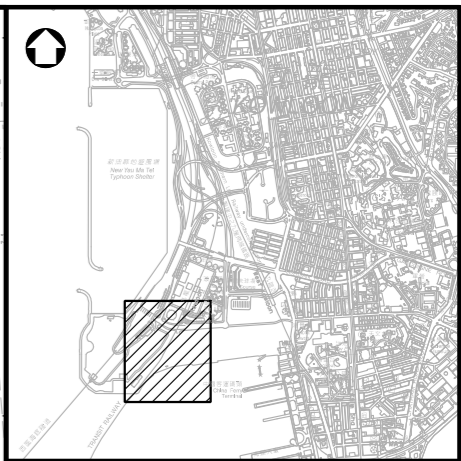


Printed by : 21/6/2012
 Filename : X:\2512043 (HKG-HYD West KLN)\CADD\DRAWING\20120629 IEIA Report\VPBA-CE44-P-Fig 1.3.dgn

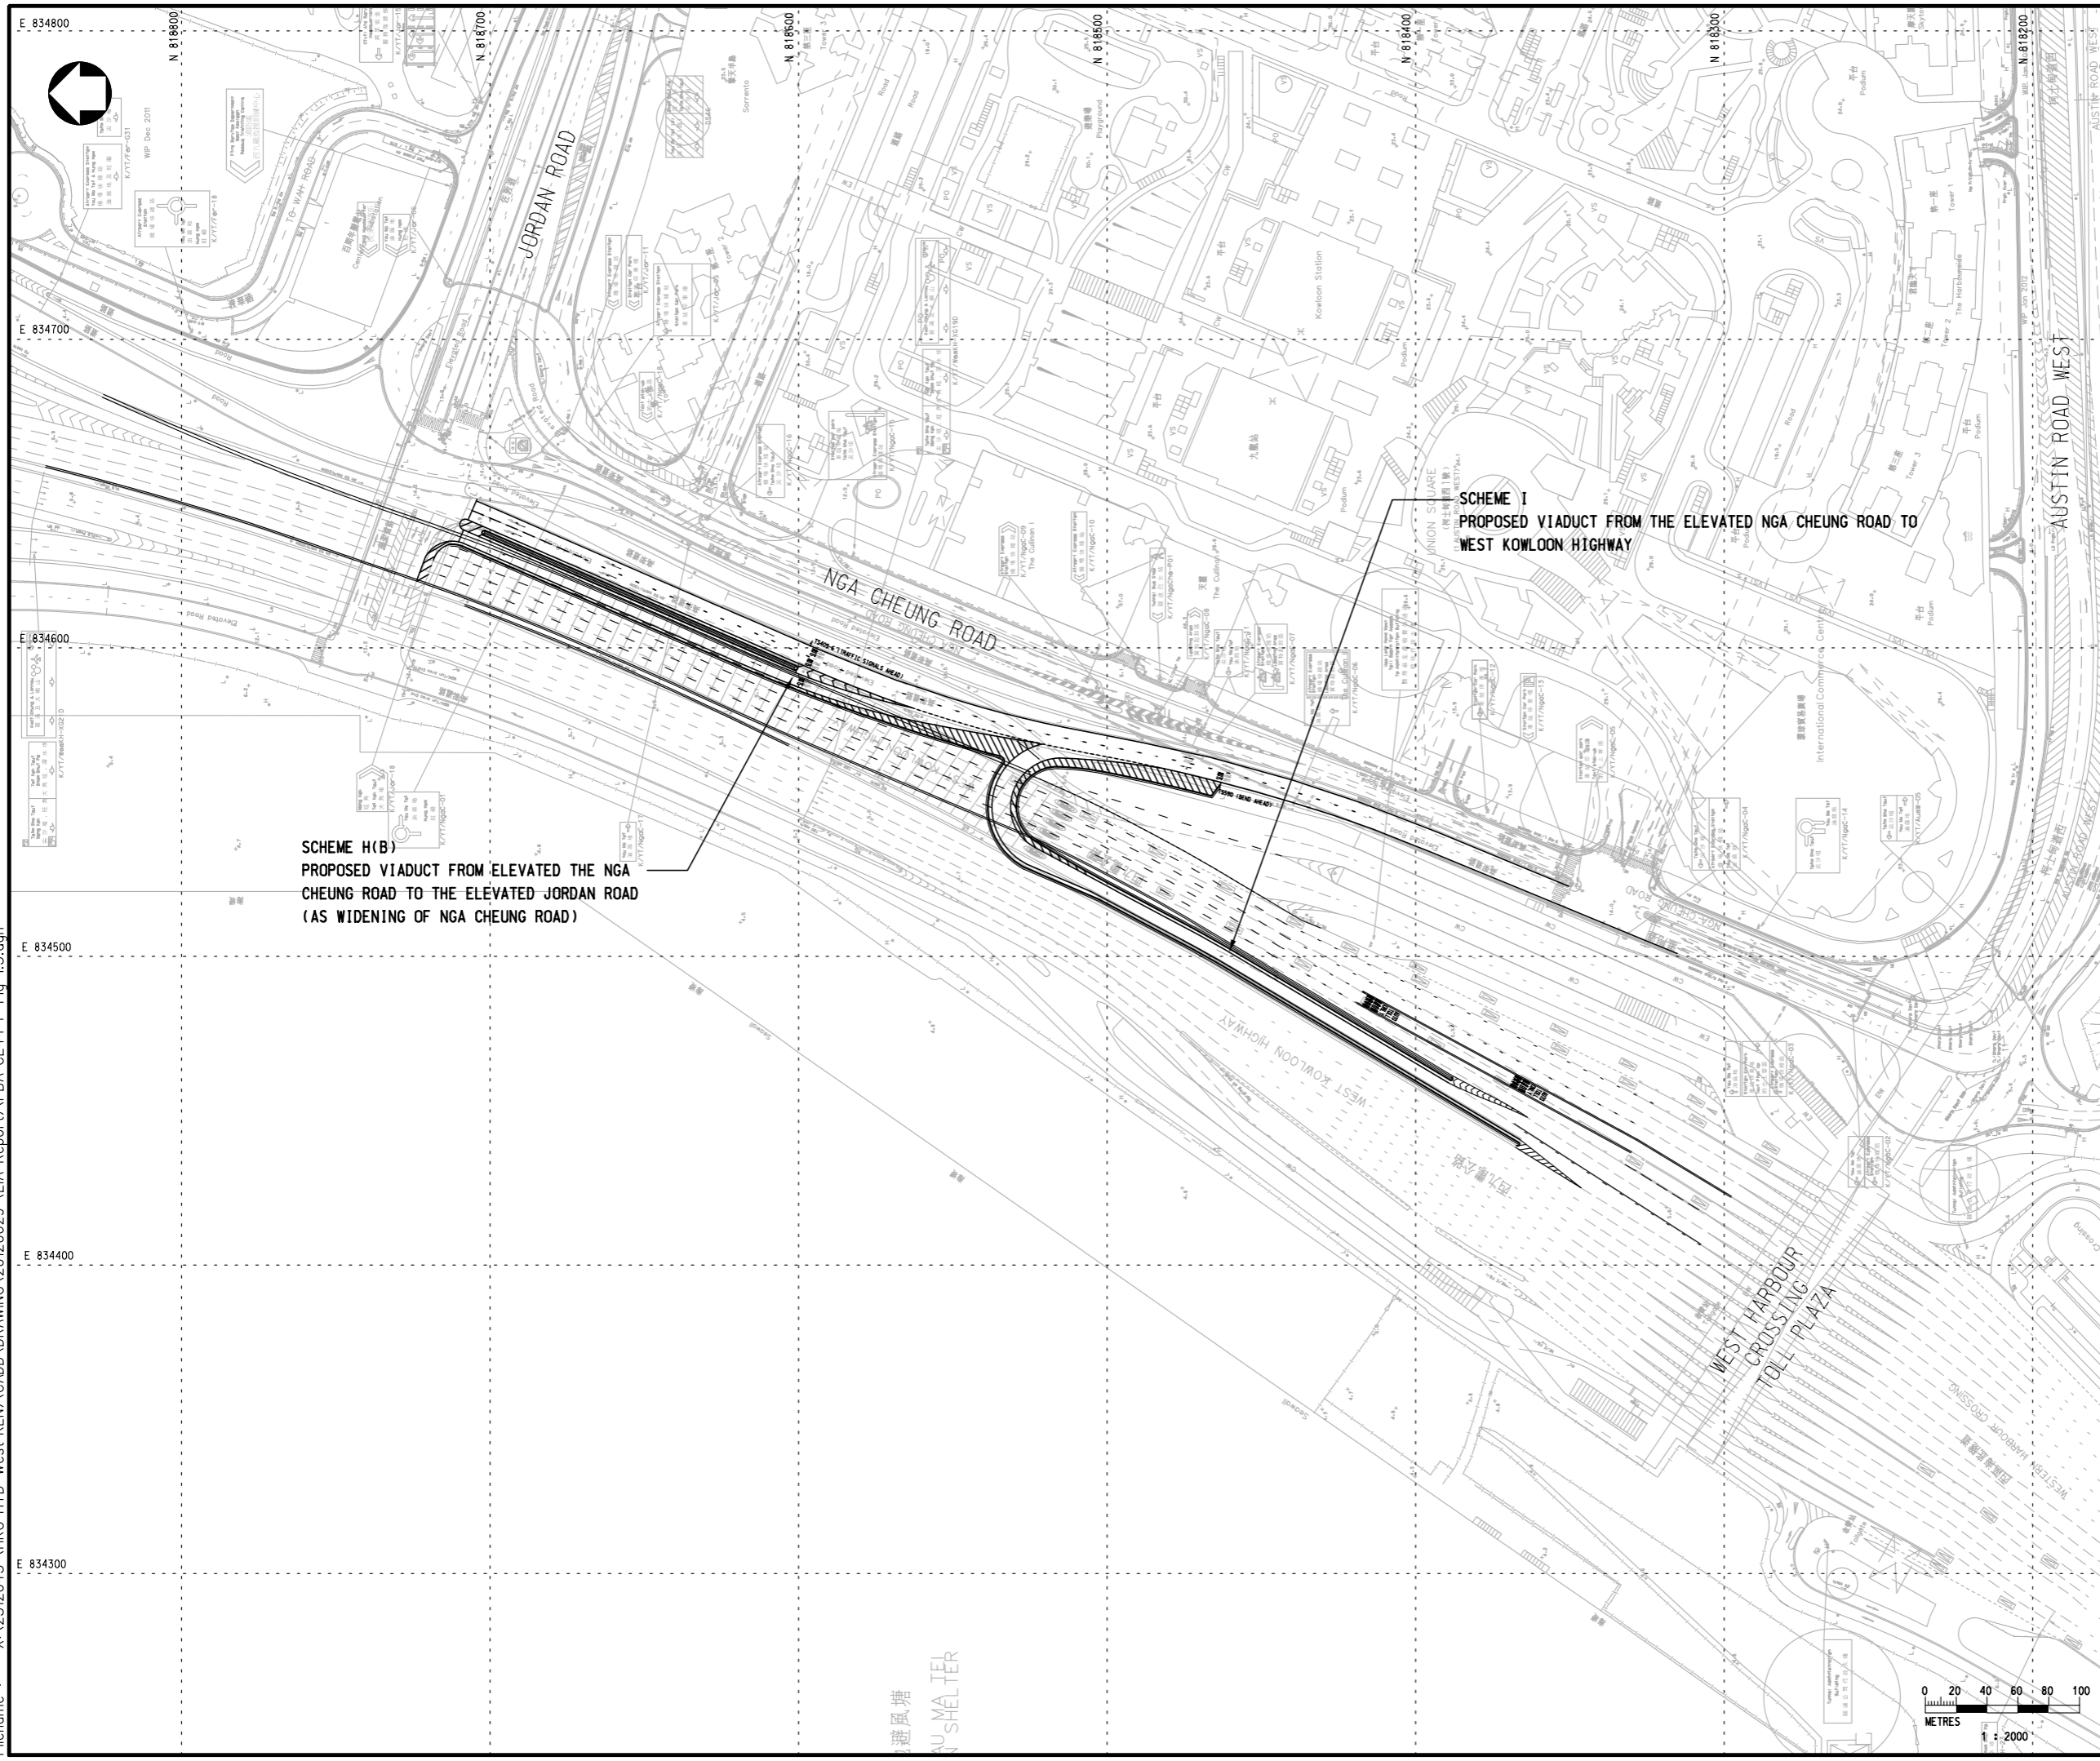

LOCATION PLAN

Rev	Description	By	Date

Consultant
PARSONS BRINCKERHOFF

Project title
 AGREEMENT NO. CE 44/2011 (HY)
 PROPOSED ROAD IMPROVEMENT WORKS IN WEST KOWLOON RECLAMATION DEVELOPMENT - PHASE 1 INVESTIGATION, DESIGN AND CONSTRUCTION

Drawing title
**SCHEME H(B) & I
 GENERAL LAYOUT PLAN**

Drawing no. **FIGURE 1.3** Rev. -

Drawn CAD	Date -	Checked -	Approved -
Scale 1:2000 @ A3	Status PRELIMINARY DESIGN		

© COPYRIGHT RESERVED

路政署
 HIGHWAYS DEPARTMENT
 主要工程管理處
 MAJOR WORKS PROJECT MANAGEMENT OFFICE

