



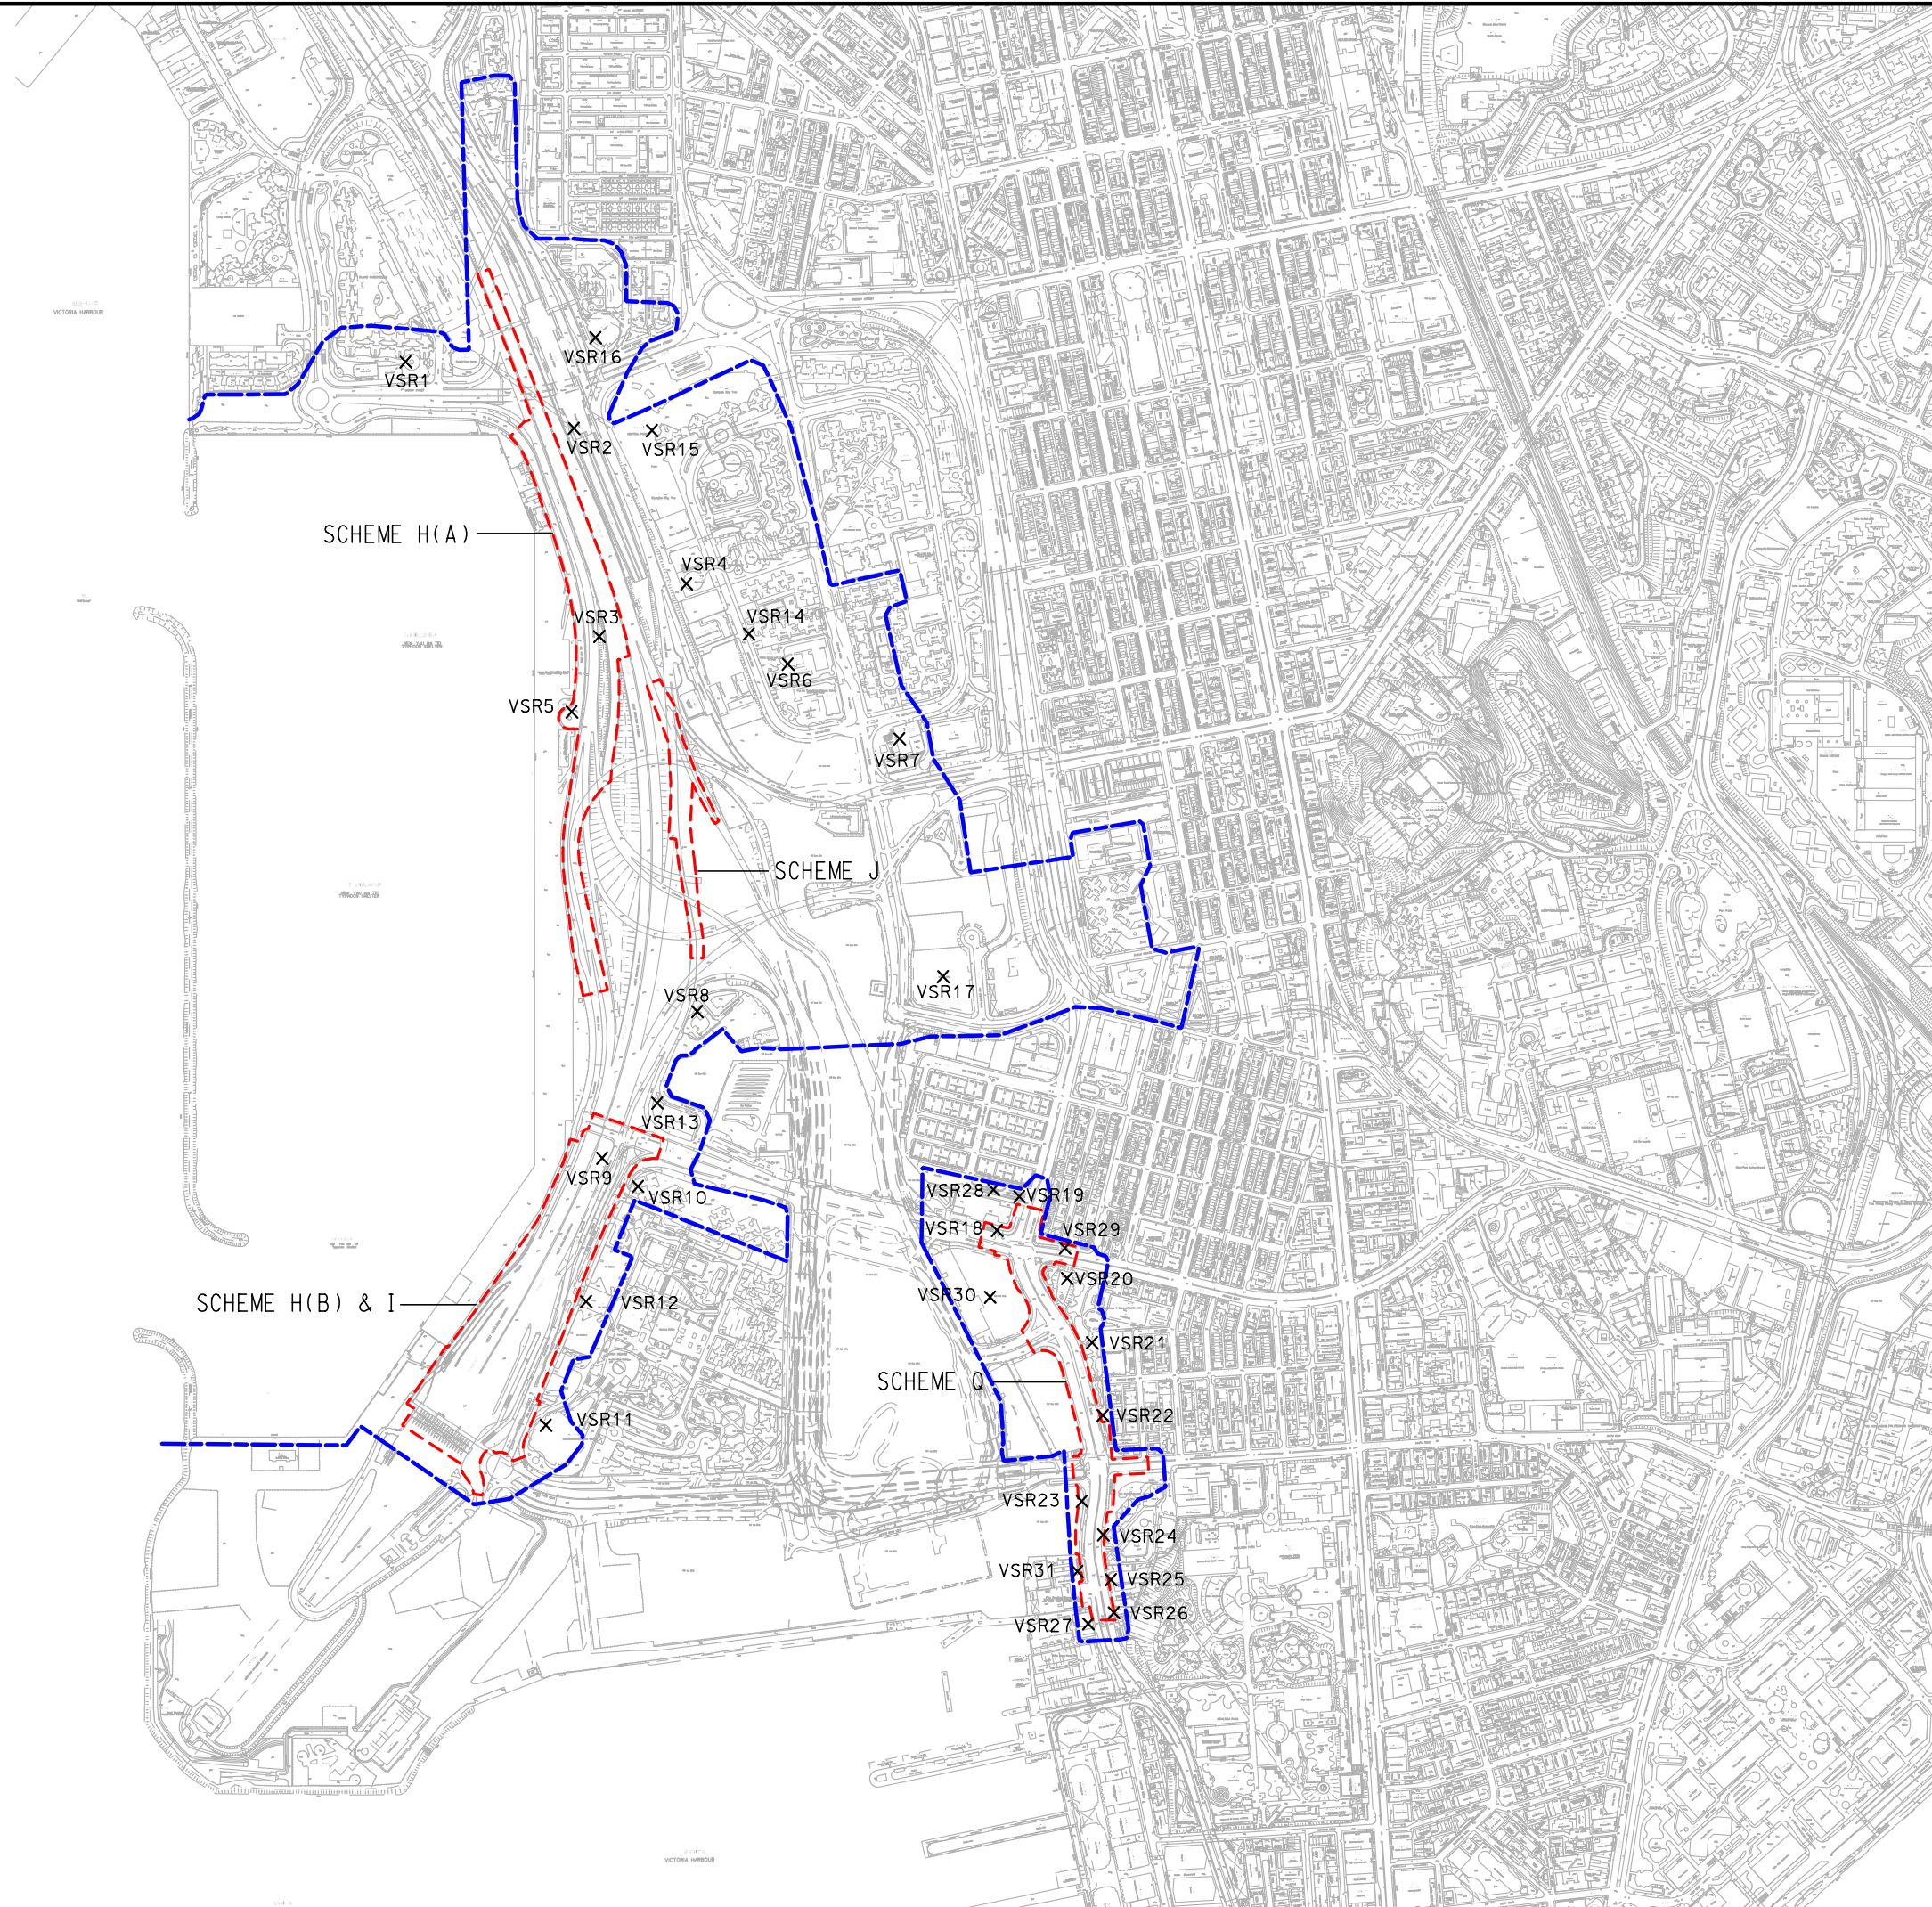

Printed by : 2/4/2013
 Filename : X:\2512043 (HKG-HYD West KLN)\CADD\DRAWING\REPORT\20130403 (EIA REPORT)\PBA-CE44-EV-Fig 7.4.dgn

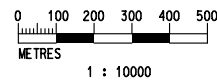

LEGEND:

- ROAD IMPROVEMENT WORKS TO BE IMPLEMENTED UNDER THIS PROJECT
- X VISUAL SENSITIVE RECEIVERS
- ZONE OF VISUAL INFLUENCE

Rev	Description	By	Date
Consultant			
PARSONS BRINCKERHOFF			
Project title			
AGREEMENT NO. CE 44/2011 (HY) PROPOSED ROAD IMPROVEMENT WORKS IN WEST KOWLOON RECLAMATION DEVELOPMENT - PHASE I INVESTIGATION, DESIGN AND CONSTRUCTION			
Drawing title			
LOCATION OF REPRESENTATIVE VISUAL SENSITIVE RECEIVERS			
Drawing no.			Rev.
FIGURE 7.4			-
Drawn	Date	Checked	Approved
CAD	-	-	-
Scale	Status		
1:10000@A3	PRELIMINARY DESIGN		
© COPYRIGHT RESERVED			

路政署
HIGHWAYS DEPARTMENT
 主要工程管理處
 MAJOR WORKS PROJECT MANAGEMENT OFFICE