


Printed by : 19/8/2013  
 Filename : X:\2512043 (HKG-HYD West KLN)\CADD\DRAWING\REPORT\20130726 (EIA REPORT)\PBA-CE44-EV-Fig 7.53.dgn

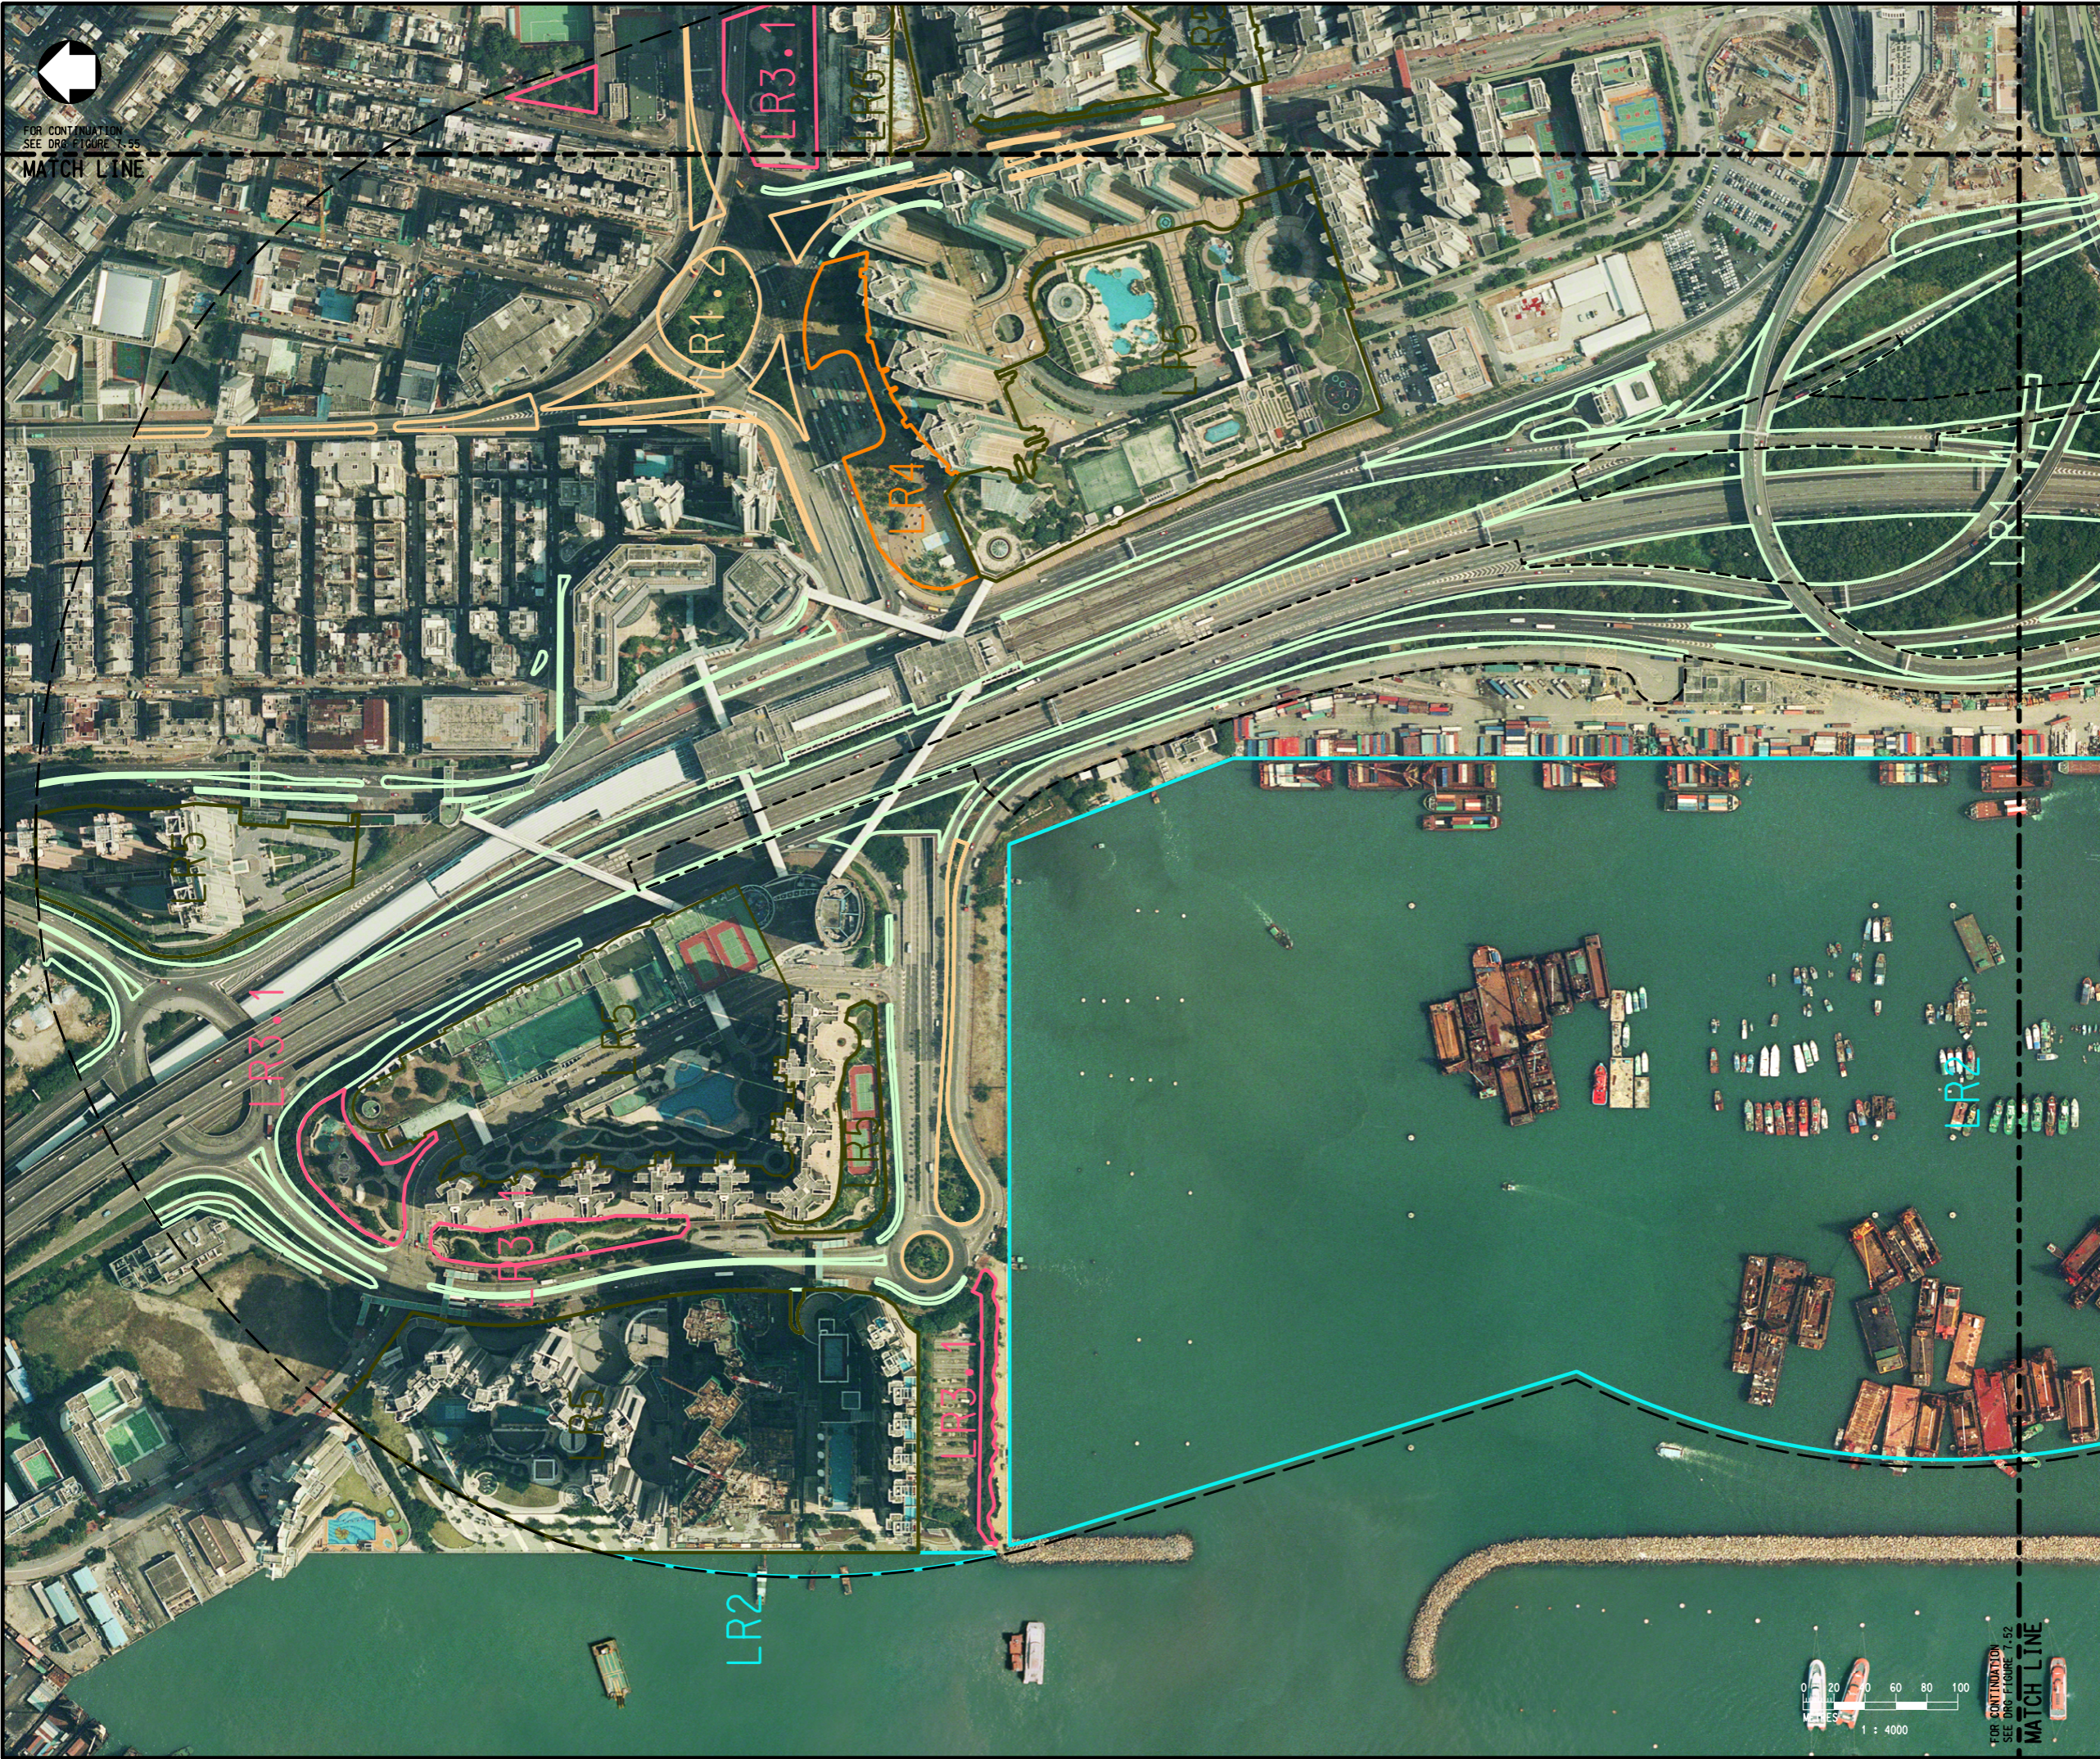

- LEGEND:**
- LR1.1 ROADSIDE AMENITY PLANTING -WEST KOWLOON HIGHWAY
  - LR1.2 ROADSIDE AMENITY PLANTING -CHERRYSTREET AND OTHER LOCAL DISTRIBUTOR ROADS
  - ROADSIDE AMENITY PLANTING -CANTON ROAD
  - LR1.4 ROADSIDE AMENITY PLANTING -KOWLOON PARK AND NATHON ROAD
  - LR1.5 ROADSIDE AMENITY PLANTING -AUSTIN ROAD, JORDON ROAD AND OTHER LOCAL DISTRIBUTOR ROADS
  - LR1.6 ROADSIDE AMENITY PLANTING - WEST KOWLOON CORRIDOR AND OTHER LOCAL DISTRIBUTOR ROADS
  - LR2 WATER RESOURCES
  - LR3.1 URBAN RECREATION AREA NORTHBOUND
  - LR3.2 URBAN RECREATION AREA SOUTHBOUND
  - LR4 PUBLIC AMENITY AREA & OPEN SPACE
  - LR5 LANDSCAPE WITHIN RESIDENTIAL DEVELOPMENT
  - LR6 KOWLOON PARK
  - LR7 VEGETATION WITHIN VACANT LAND
  - LR8 TREE PLANTING AREA
  - PROPOSED WORKS AREA
  - ASSESSMENT BOUNDARY

Rev	Description	By	Date

Consultant  
**PARSONS BRINCKERHOFF**


Project title  
 AGREEMENT NO. CE 44/2011 (HY)  
 PROPOSED ROAD IMPROVEMENT WORKS IN WEST KOWLOON RECLAMATION DEVELOPMENT - PHASE 1 INVESTIGATION, DESIGN AND CONSTRUCTION

Drawing title  
**BROAD BRUSH TREE SURVEY PLAN (SHEET 3 OF 5)**

Drawing no. <b>FIGURE 7.53</b>		Rev. -	
Drawn CAD	Date -	Checked -	Approved -
Scale 1:4000 (A3)	Status <b>PRELIMINARY DESIGN</b>		

© COPYRIGHT RESERVED

路政署  
**HIGHWAYS DEPARTMENT**  
 主要工程管理處  
 MAJOR WORKS PROJECT MANAGEMENT OFFICE

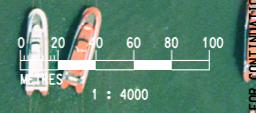

FOR CONTINUATION SEE DRG FIGURE 7.52  
**MATCH LINE**

FOR CONTINUATION SEE DRG FIGURE 7.55  
**MATCH LINE**