
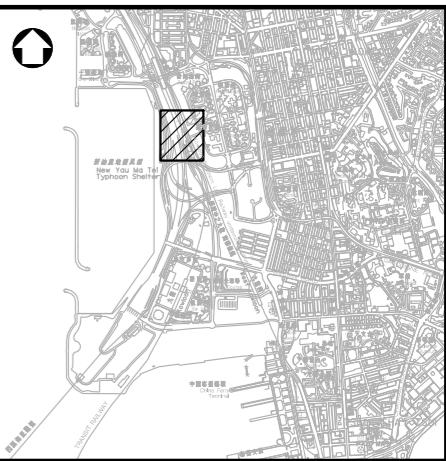


Printed by : 10/6/2013
 Filename : X:\2512043 (HKG-HYD West KLN)\CADD\DRAWING\REPORT\20130611 (EIA REPORT)\PBA-CE44-K-TR-7.5d.dgn

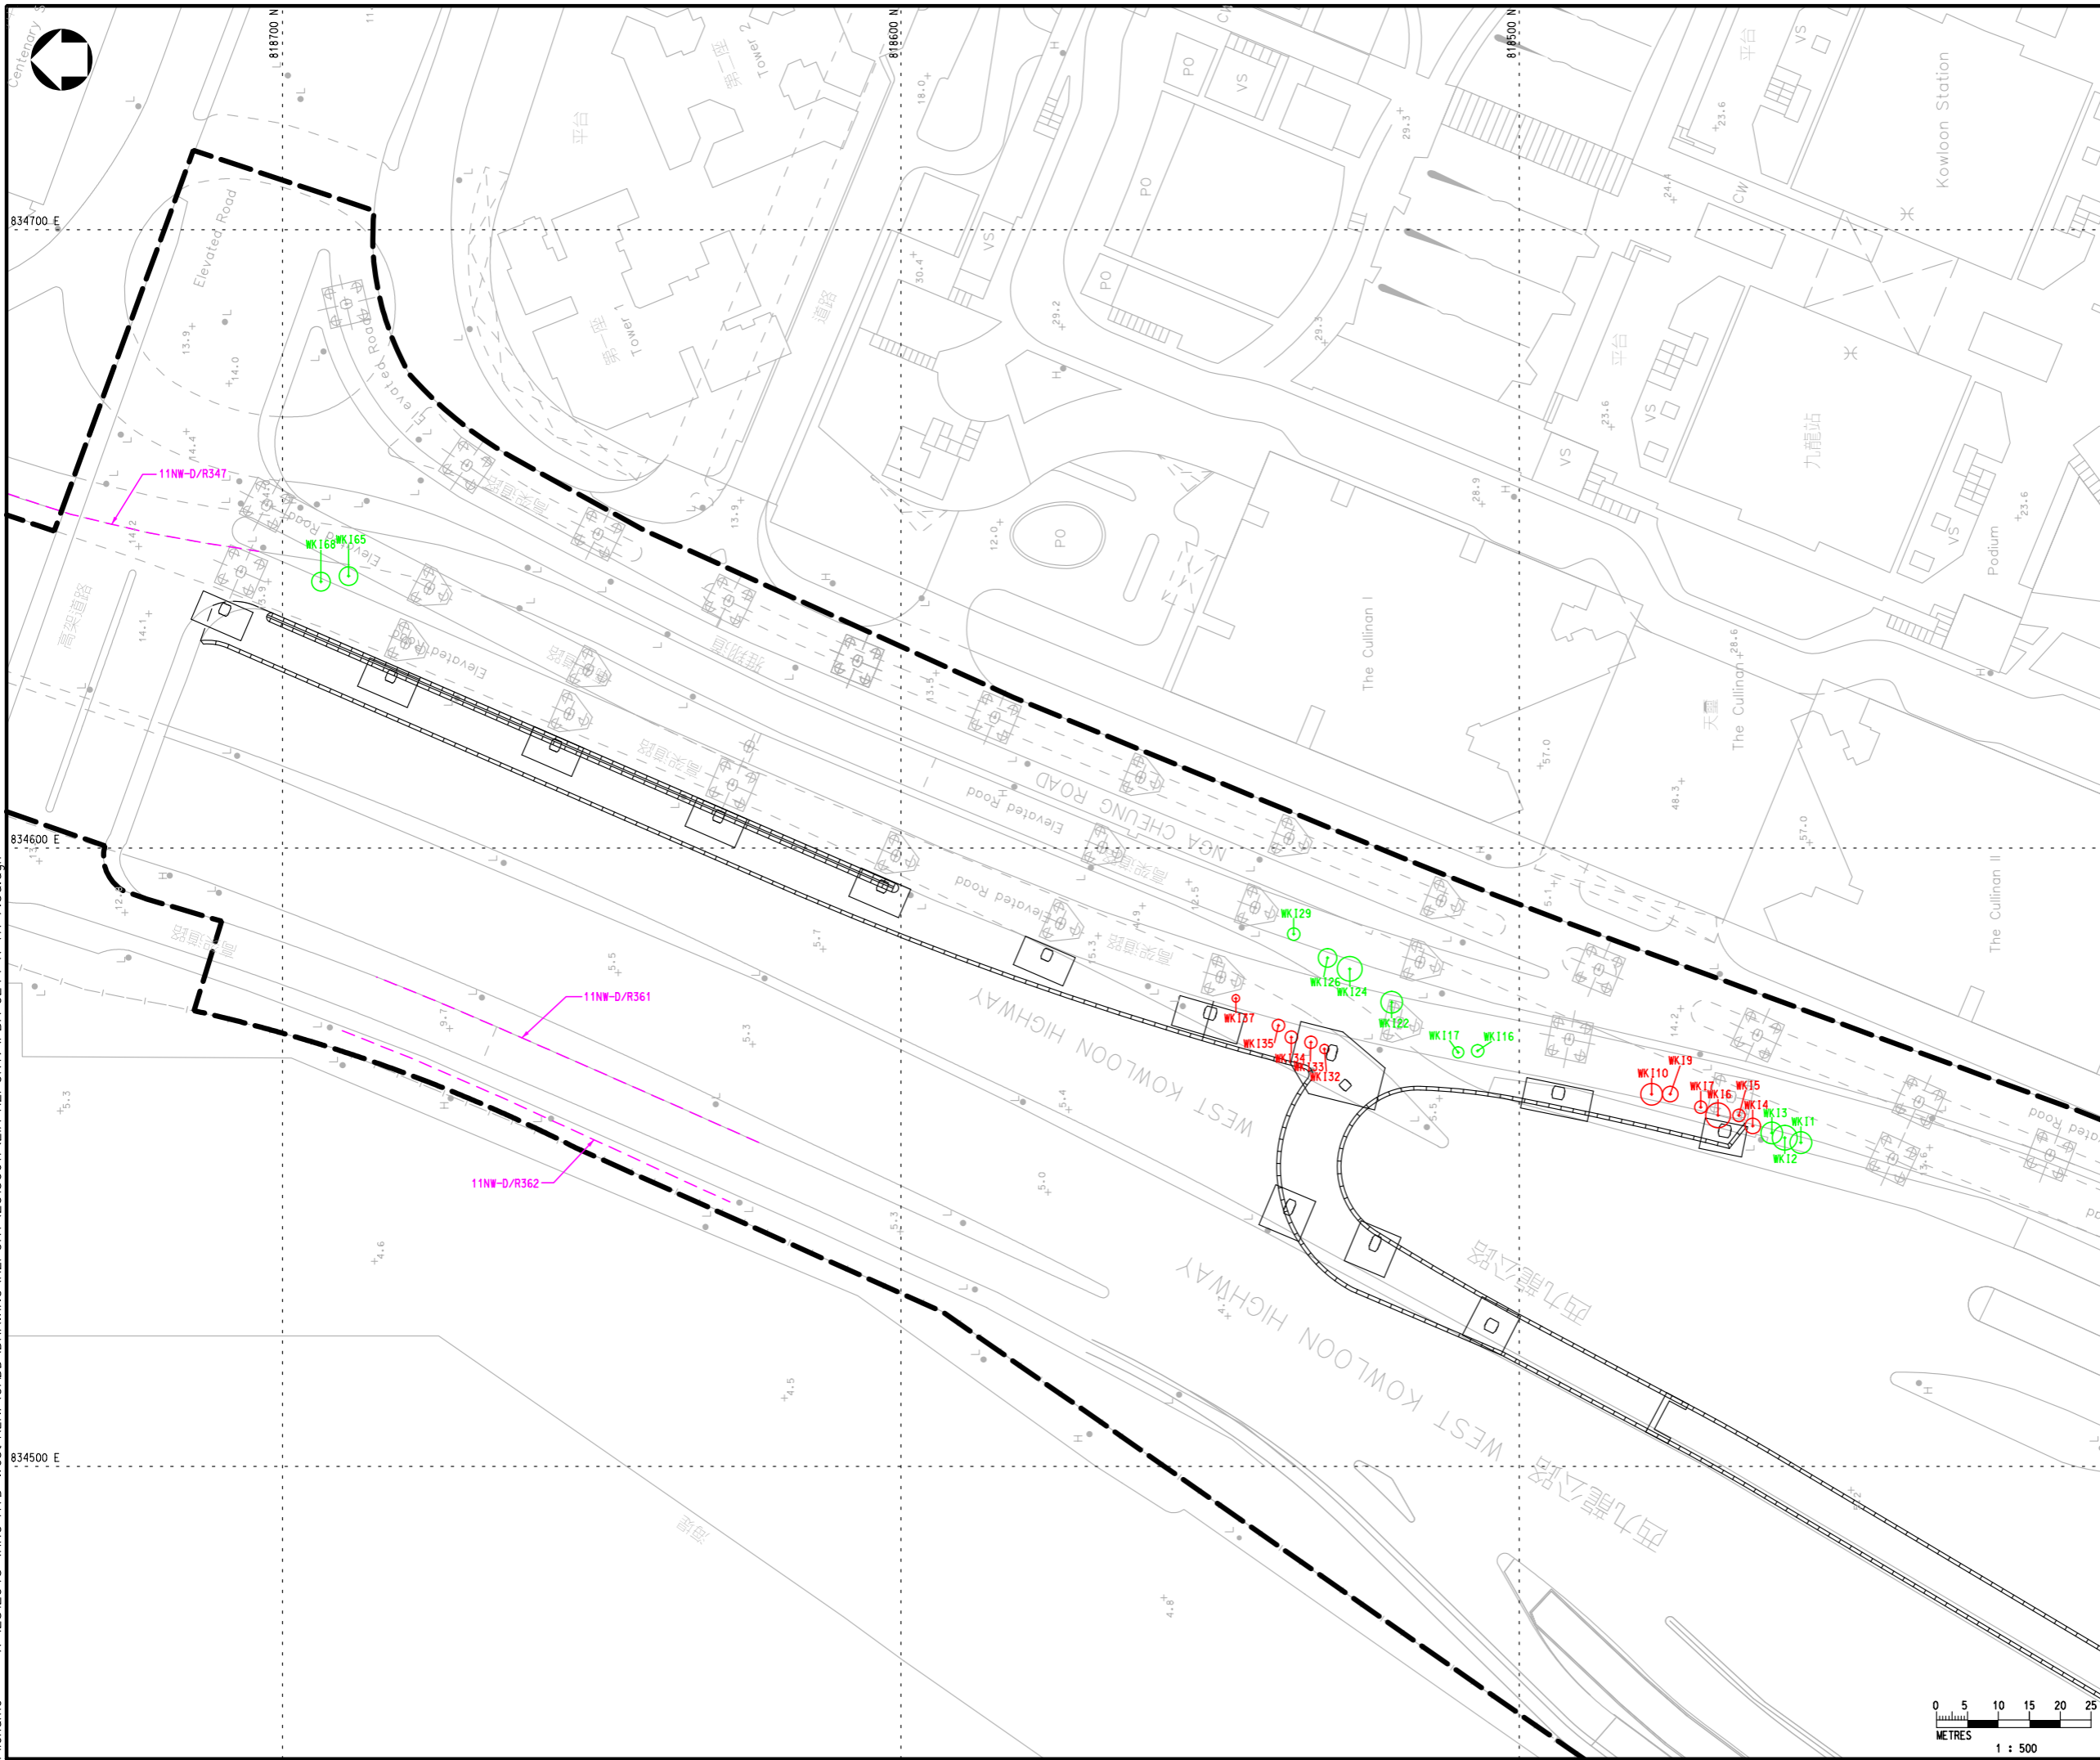

LOCATION PLAN

- LEGEND :**
- WK1297 TREE TO BE RETAINED
 - WK1677 TREE TO BE TRANSPLANTED
 - WK1670 TREE TO BE FELLED
 - HyD SIMAR SLOPE / FEATURE
 - PROPOSED WORKS SITE

Rev	Description	By	Date

Consultant
PARSONS BRINCKERHOFF

Project title
 AGREEMENT NO. CE 44/2011 (HY)
 PROPOSED ROAD IMPROVEMENT WORKS IN
 WEST KOWLOON RECLAMATION DEVELOPMENT
 - PHASE I INVESTIGATION,
 DESIGN AND CONSTRUCTION

Drawing title
**SCHEME H(B) & I
 EXISTING TREE SURVEY PLAN**

Drawing no. FIGURE 7.5d		Rev. -	
Drawn CAD	Date -	Checked -	Approved -
Scale 1:500 (A1)		Status PRELIMINARY DESIGN	

© COPYRIGHT RESERVED

