
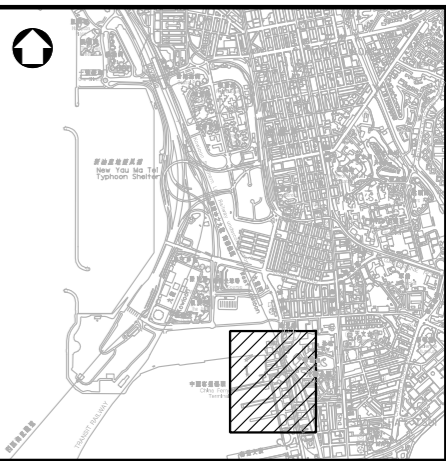



Printed by : 10/6/2013  
 Filename : X:\2512043 (HKG-HYD West KLN)\CADD\DRAWING\REPORT\20130611 (EIA REPORT)\PBA-CE44-K-TR-7.5g.dgn

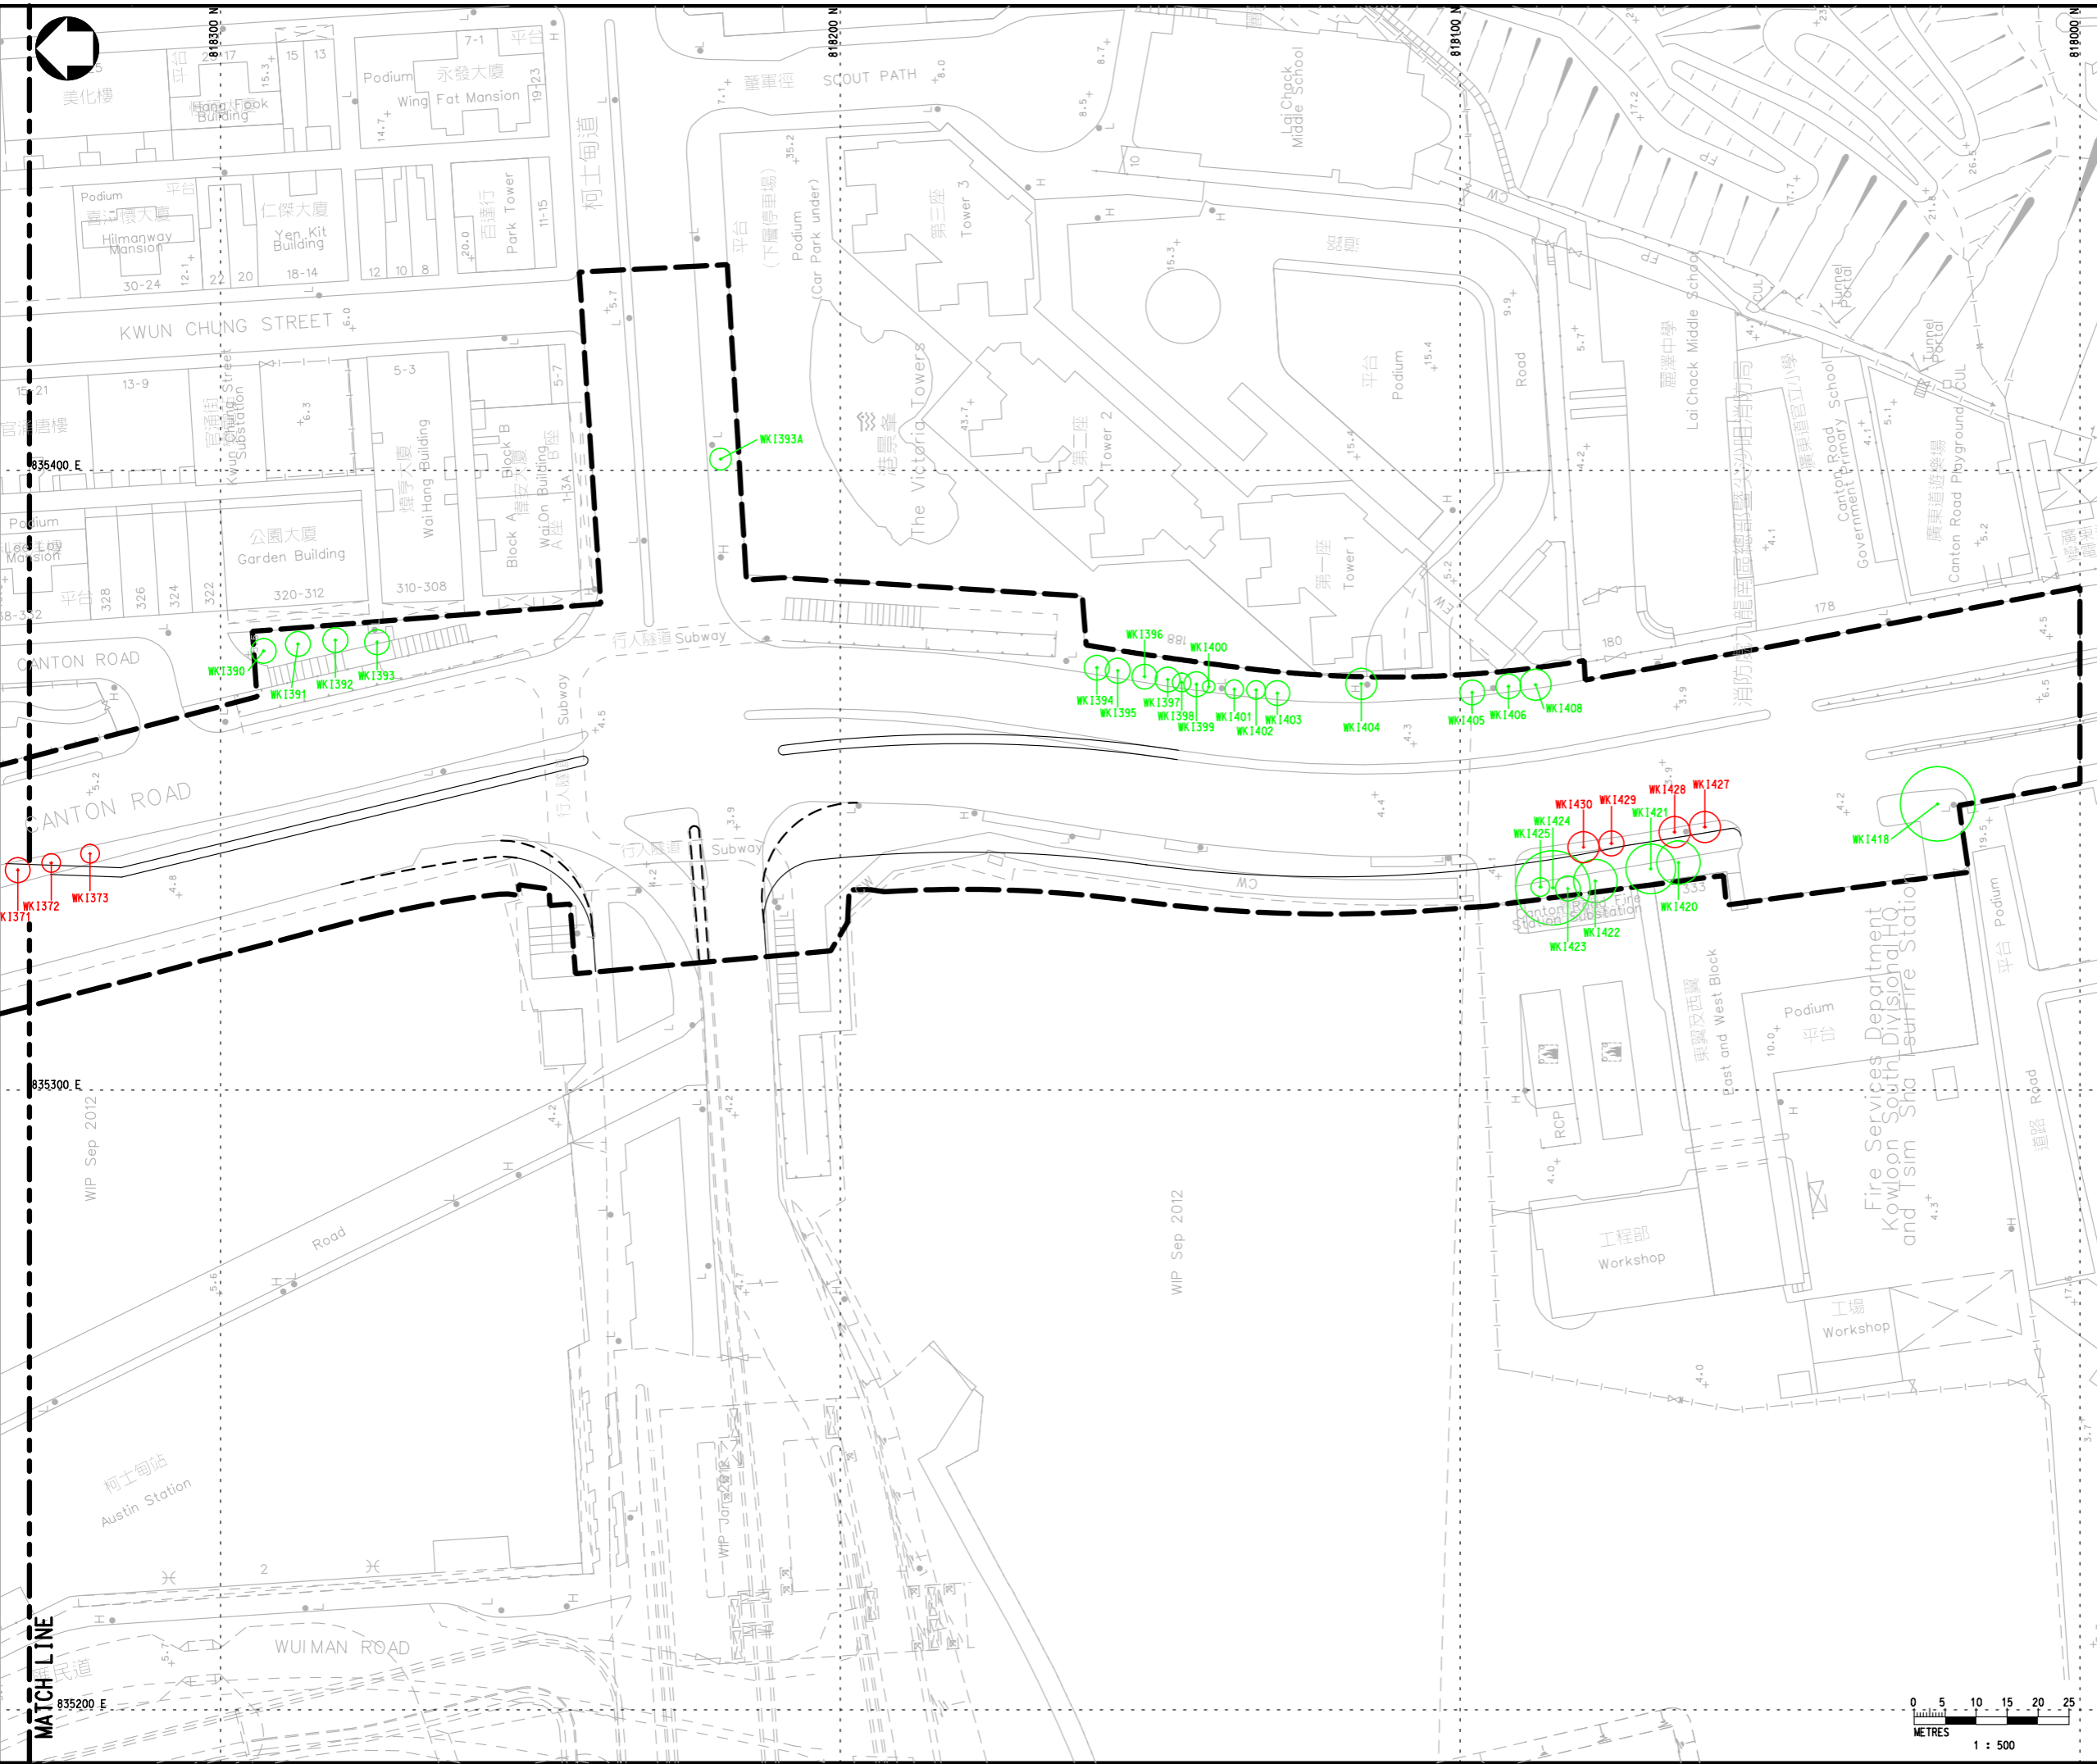

LOCATION PLAN

- LEGEND :**
- WK1297 TREE TO BE RETAINED
  - WK1677 TREE TO BE TRANSPLANTED
  - WK1670 TREE TO BE FELLED
  - Hyd SIMAR SLOPE / FEATURE
  - PROPOSED WORKS SITE

Rev	Description	By	Date
Consultant			
<b>PARSONS BRINCKERHOFF</b>			
Project title			
AGREEMENT NO. CE 44/2011 (HY) PROPOSED ROAD IMPROVEMENT WORKS IN WEST KOWLOON RECLAMATION DEVELOPMENT - PHASE 1 INVESTIGATION, DESIGN AND CONSTRUCTION			
Drawing title			
<b>SCHEME Q EXISTING TREE SURVEY PLAN (SHEET 2 OF 2)</b>			
Drawing no.		Rev.	
<b>FIGURE 7.5g</b>		-	
Drawn	Date	Checked	Approved
CAD	-	-	-
Scale	Status		
1:500 (A1)	PRELIMINARY DESIGN		
© COPYRIGHT RESERVED			
<b>路政署 HIGHWAYS DEPARTMENT</b> 主要工程管理處 MAJOR WORKS PROJECT MANAGEMENT OFFICE			

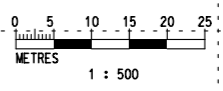

MATCH LINE

WIP Sep 2012

WIP Sep 2012

柯士甸站  
Austin Station

WUI MAN ROAD

KWUN CHUNG STREET

CANTON ROAD

CANTON ROAD

835300 E

835200 E

818300 N

818200 N

818100 N

818000 N

