
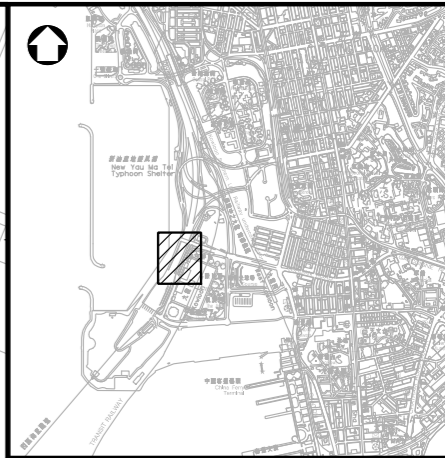


FOR CONTINUATION  
 SEE DRG CE44/K/TR/0324  
**MATCH LINE**

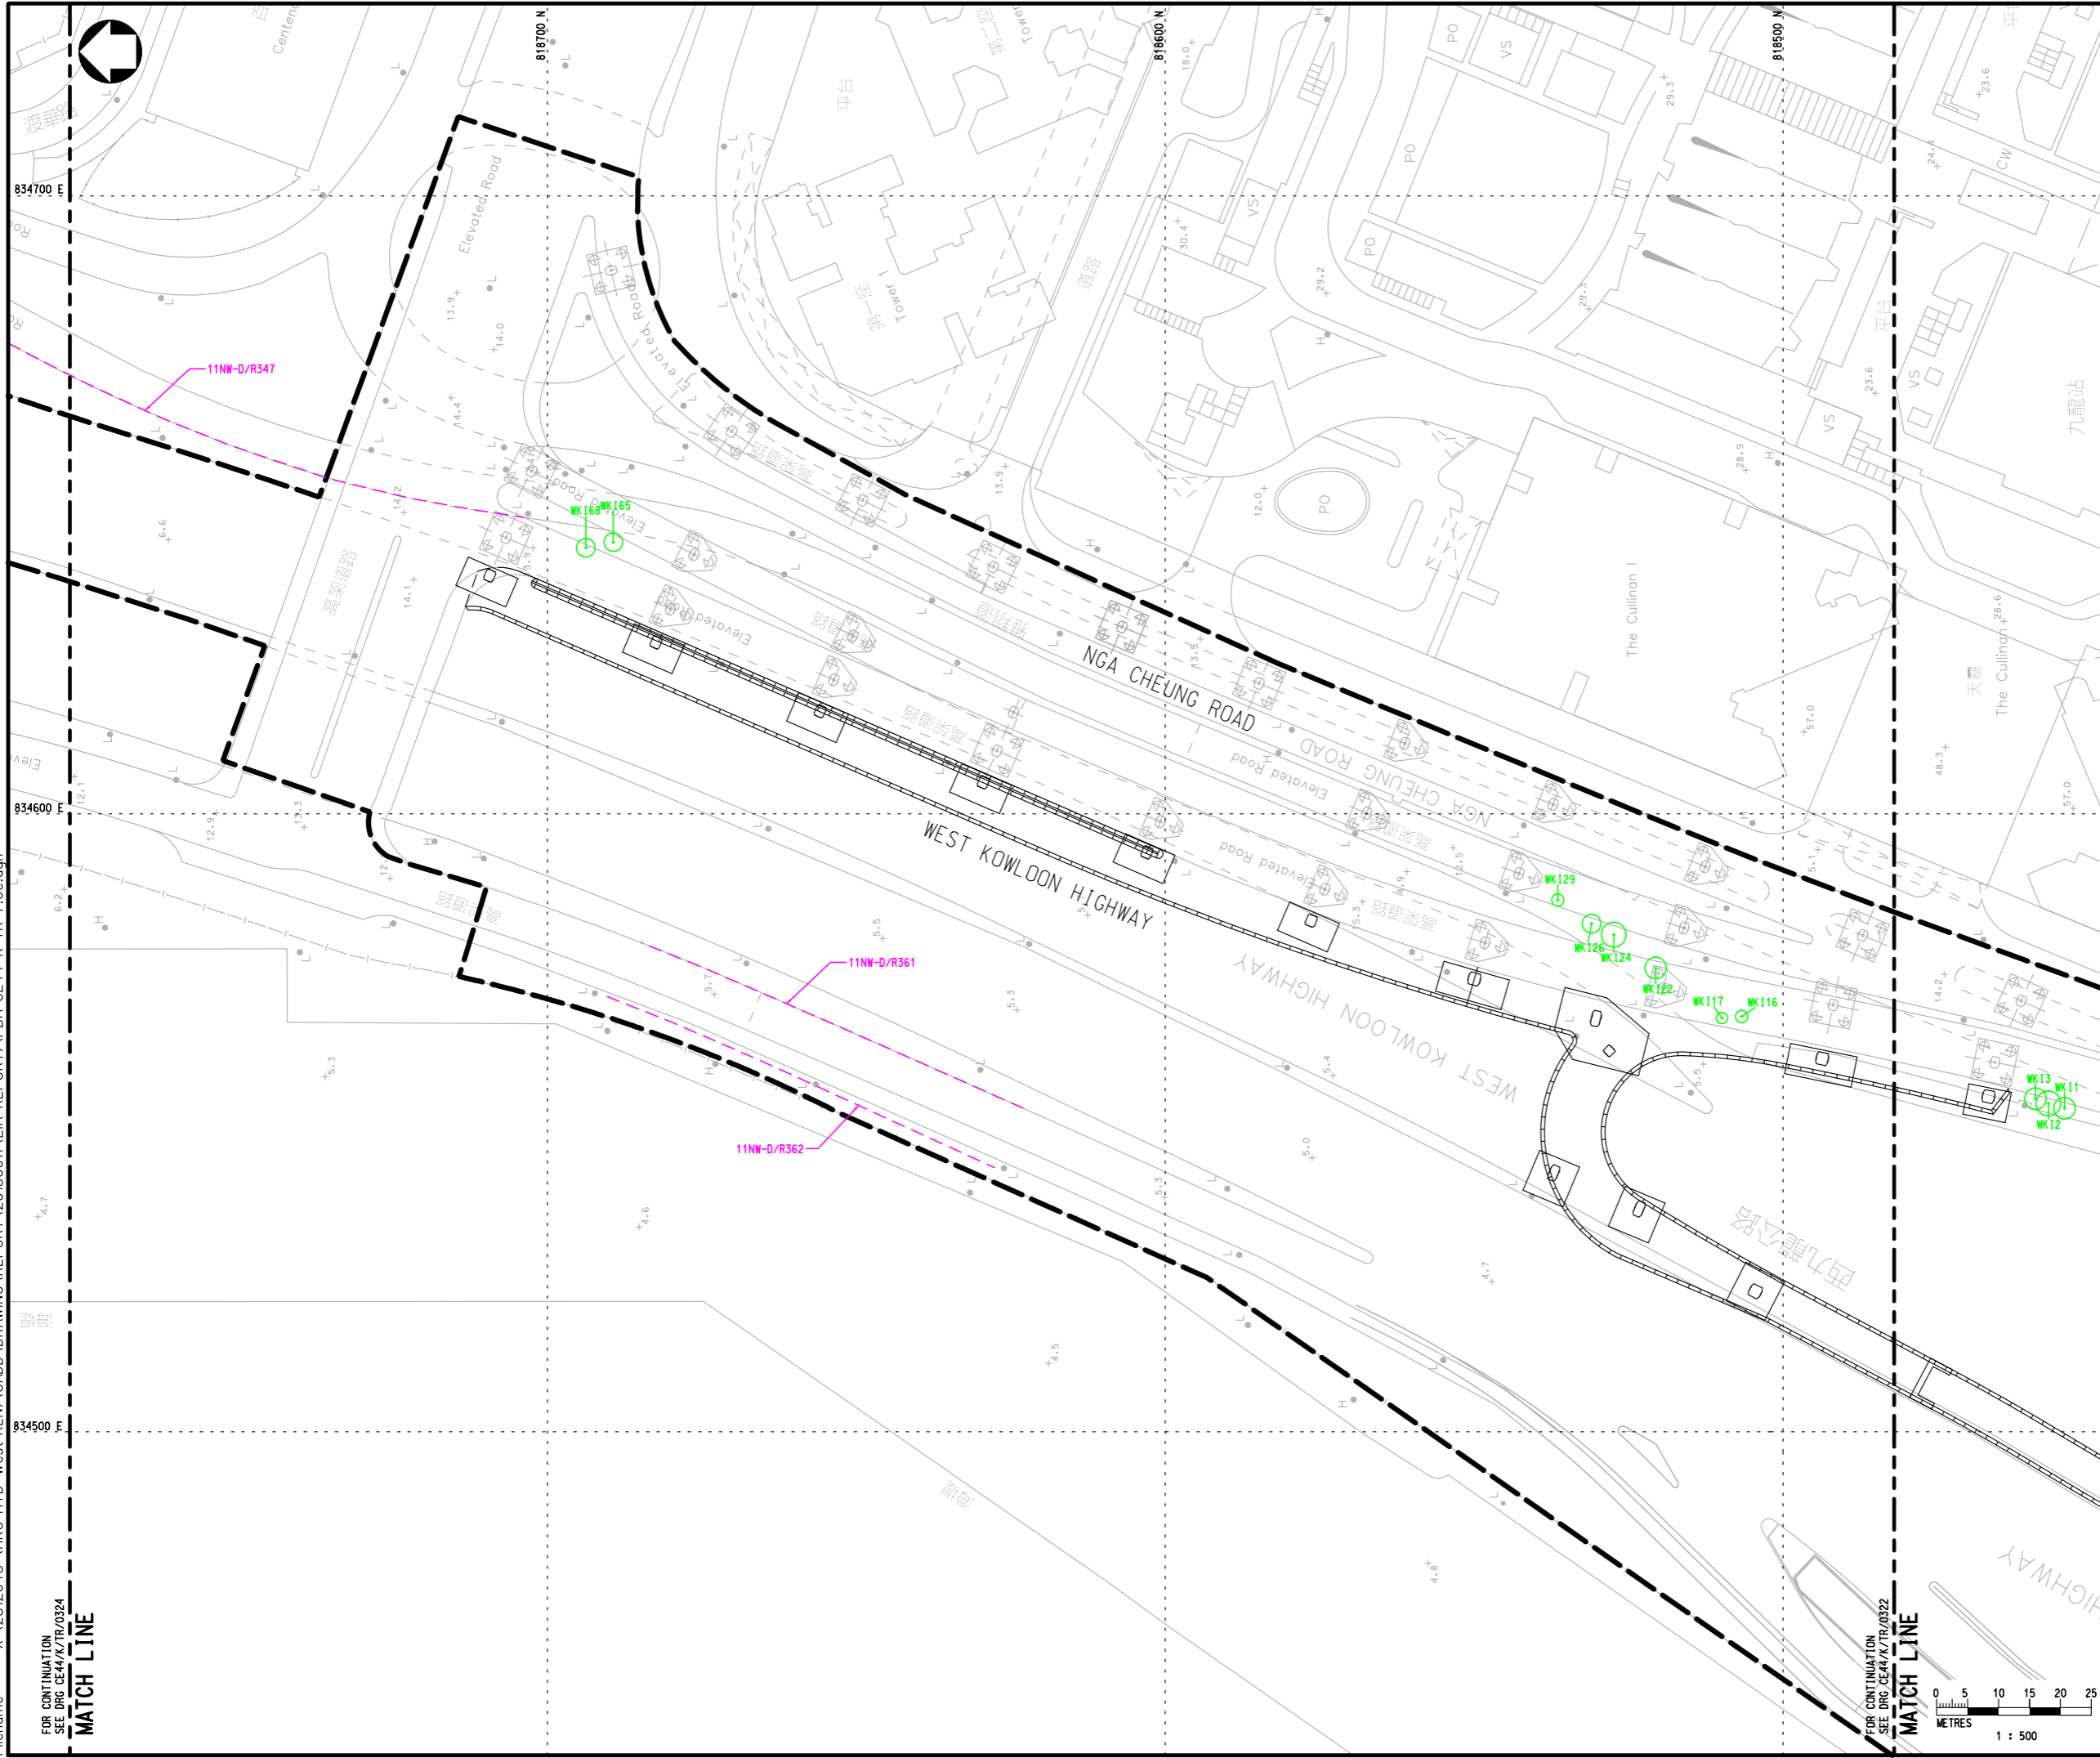

LOCATION PLAN

- LEGEND :**
- WK1297 RETAINED TREE
  - WK1677 PROPOSED LOCATION FOR TRANSPLANTED TREE
  - PROPOSED LOCATION FOR COMPENSATORY TREE
  - HYD SIMAR SLOPE / FEATURE
  - PROPOSED WORKS SITE

Rev	Description	By	Date

Consultant  
**PARSONS BRINCKERHOFF**


Project title  
 AGREEMENT NO. CE 44/2011 (HY)  
 PROPOSED ROAD IMPROVEMENT WORKS IN  
 WEST KOWLOON RECLAMATION DEVELOPMENT  
 - PHASE 1 INVESTIGATION,  
 DESIGN AND CONSTRUCTION

Drawing title  
**TREE COMPENSATION PLAN**  
**SHEET 3 OF 9**

Drawing no. <b>FIGURE 7.6c</b>		Rev. -	
Drawn CAD	Date -	Checked -	Approved -
Scale 1:500 (A1)		Status <b>PRELIMINARY DESIGN</b>	

© COPYRIGHT RESERVED

路政署  
 HIGHWAYS DEPARTMENT  
 主要工程管理处  
 MAJOR WORKS PROJECT MANAGEMENT OFFICE

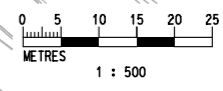

FOR CONTINUATION  
 SEE DRG CE44/K/TR/0322  
**MATCH LINE**