
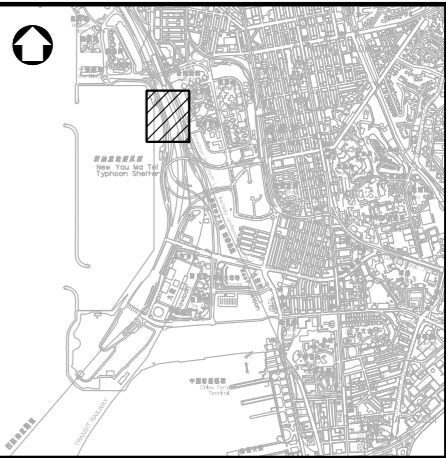


Printed by : 10/6/2013  
 Filename : X:\2512043 (HKG-HYD West KLN)\CADD\DRAWING\REPORT\20130611 (EIA REPORT)\PBA-CE44-K-TR-7.6f.dgn

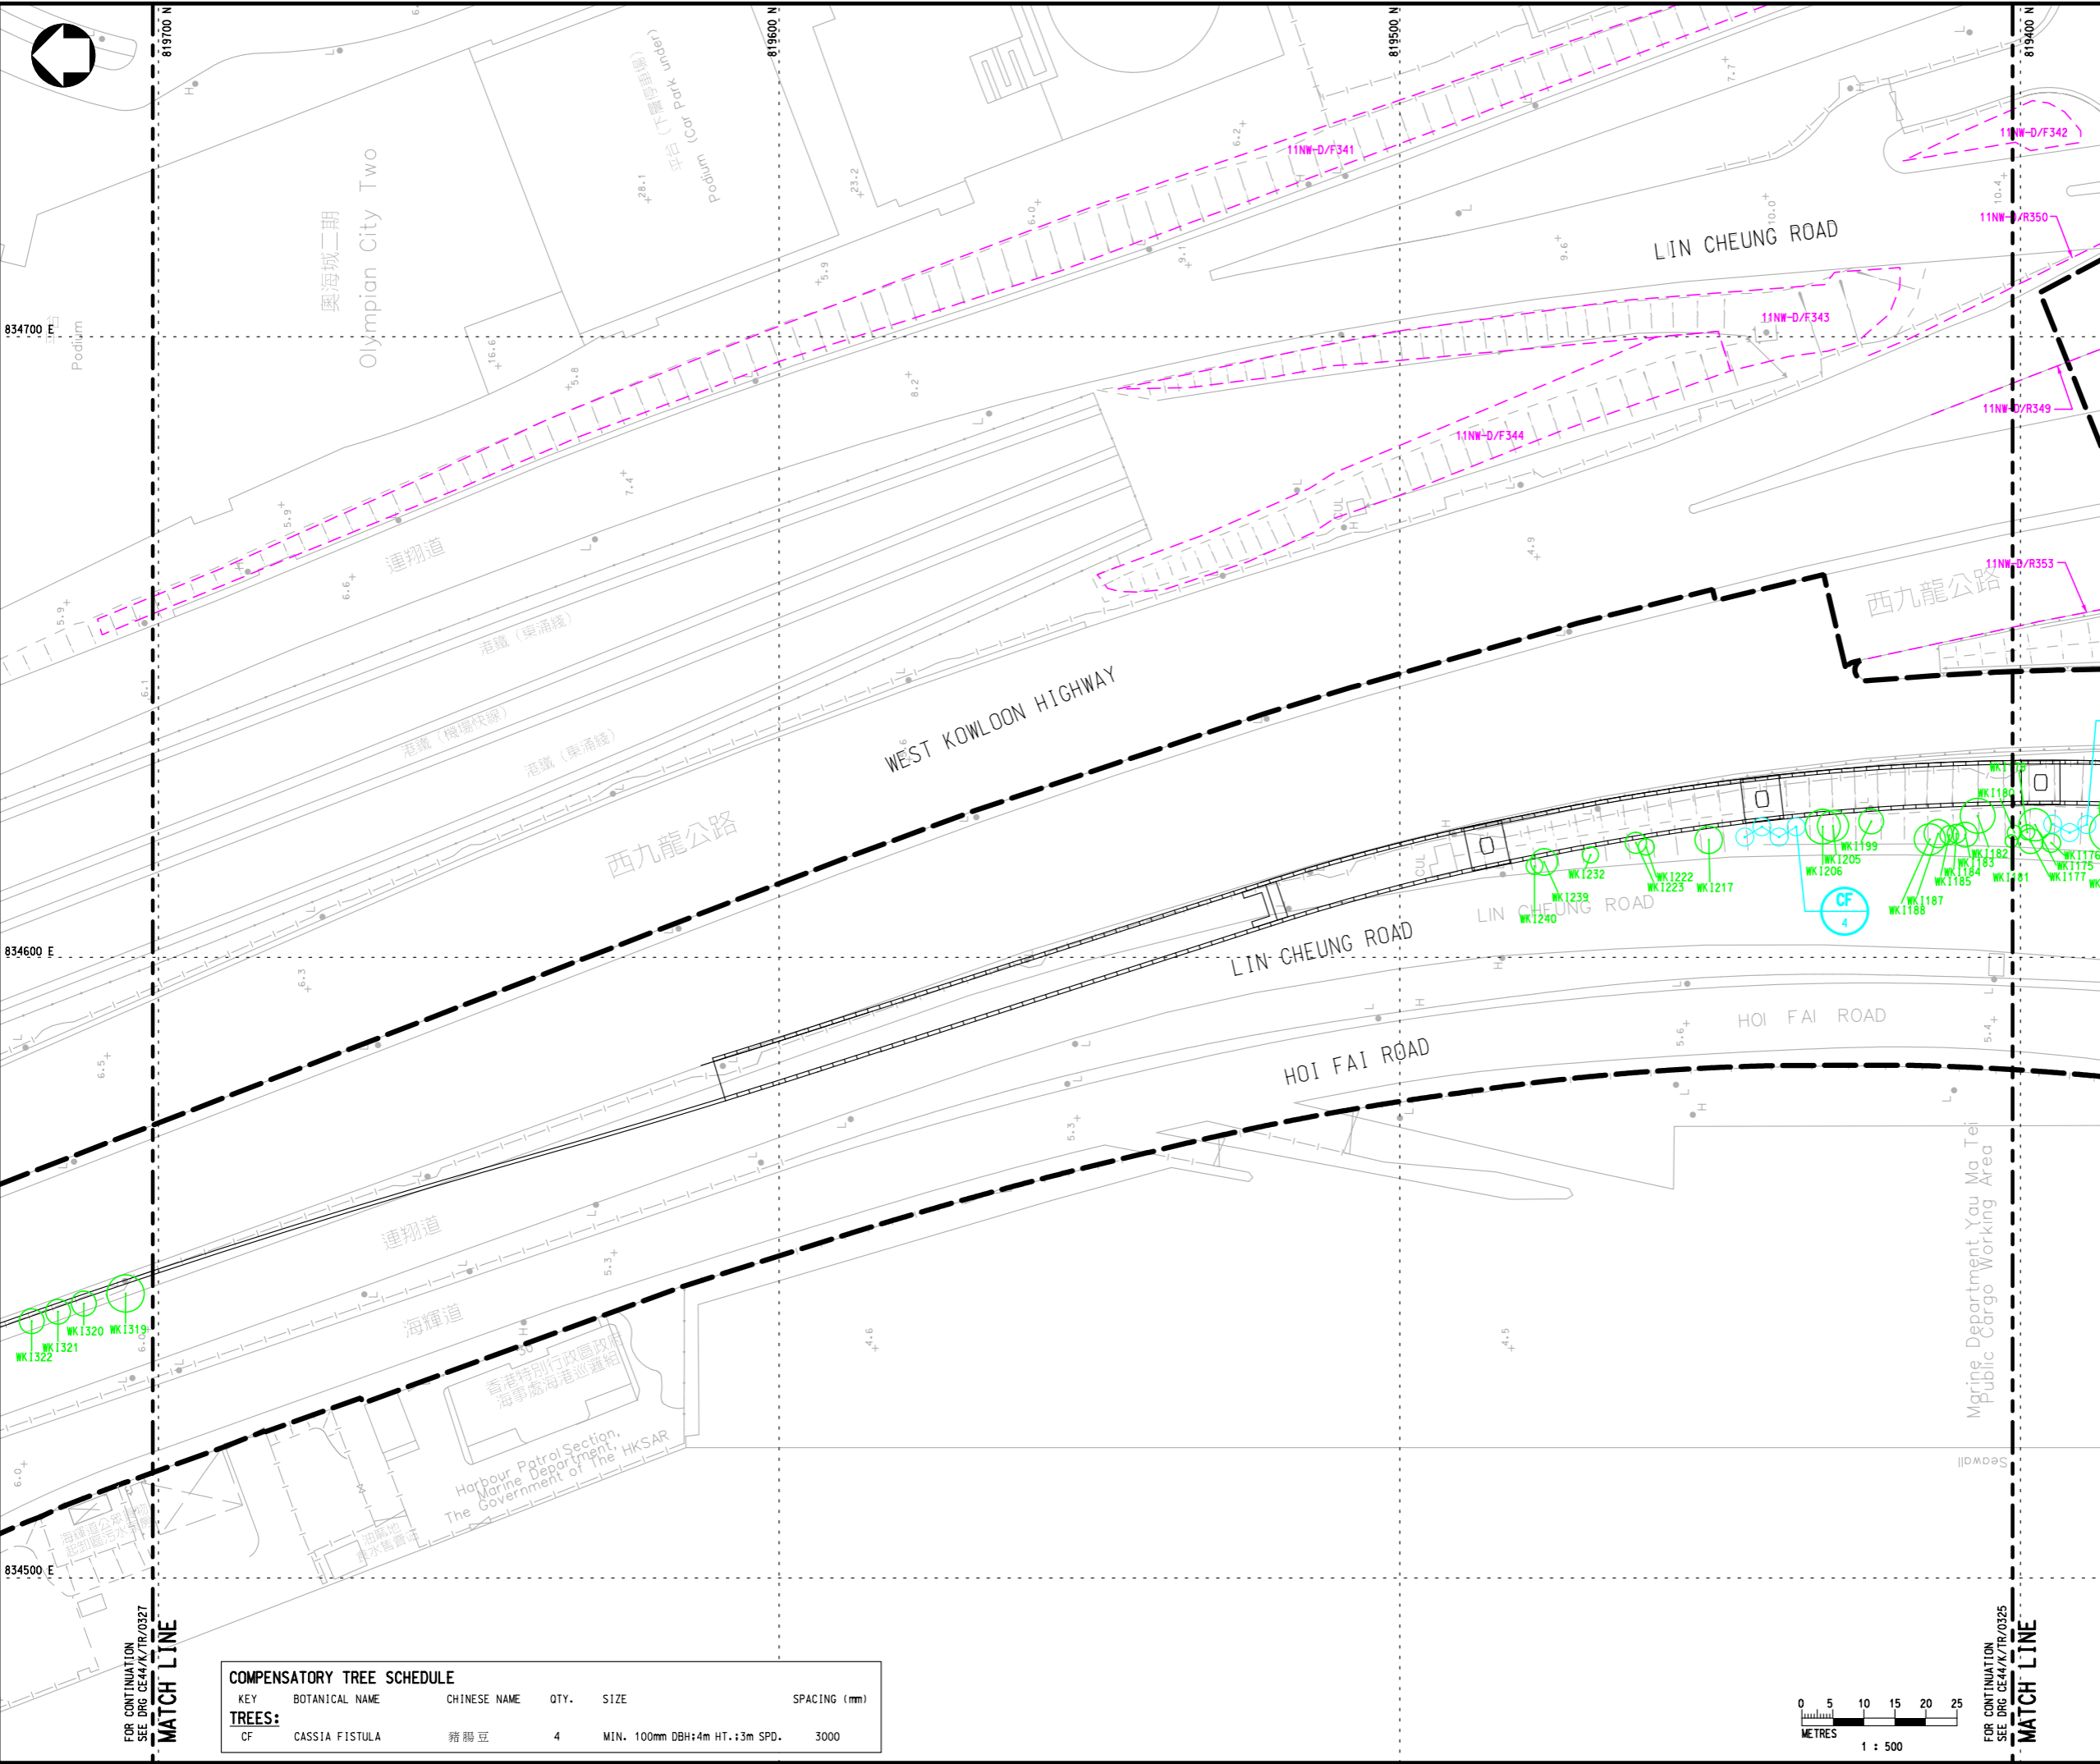

LOCATION PLAN

- LEGEND :
- WK1297 RETAINED TREE
  - WK1677 PROPOSED LOCATION FOR TRANSPLANTED TREE
  - PROPOSED LOCATION FOR COMPENSATORY TREE
  - HYD SIMAR SLOPE / FEATURE
  - PROPOSED WORKS SITE

Rev	Description	By	Date

Consultant  
**PARSONS BRINCKERHOFF**

Project title  
 AGREEMENT NO. CE 44/2011 (HY)  
 PROPOSED ROAD IMPROVEMENT WORKS IN WEST KOWLOON RECLAMATION DEVELOPMENT - PHASE 1 INVESTIGATION, DESIGN AND CONSTRUCTION

Drawing title  
**TREE COMPENSATION PLAN SHEET 6 OF 9**

Drawing no. <b>FIGURE 7.6f</b>		Rev. -	
Drawn CAD	Date -	Checked -	Approved -
Scale 1:500 (A1)	Status <b>PRELIMINARY DESIGN</b>		

© COPYRIGHT RESERVED

COMPENSATORY TREE SCHEDULE					
KEY	BOTANICAL NAME	CHINESE NAME	QTY.	SIZE	SPACING (mm)
CF	CASSIA FISTULA	豬腸豆	4	MIN. 100mm DBH+4m HT.+3m SPD.	3000



路政署  
**HIGHWAYS DEPARTMENT**  
 主要工程管理處  
 MAJOR WORKS PROJECT MANAGEMENT OFFICE

FOR CONTINUATION  
 SEE DRG CE44/K/TR/0327  
**MATCH LINE**

FOR CONTINUATION  
 SEE DRG CE44/K/TR/0325  
**MATCH LINE**