
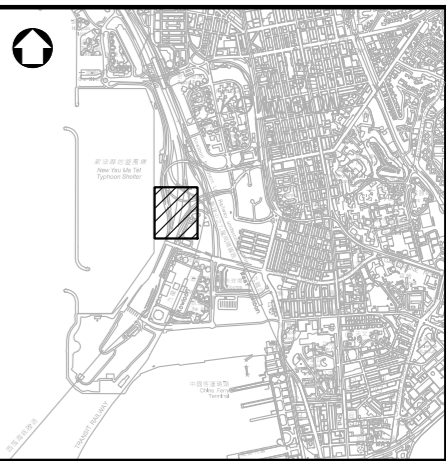


Printed by : 15/8/2013
 Filename : X:\2512043 (HKG-HYD West KLN)\CADD\DRAWING\REPORT\20130726 (EIA REPORT)\PBA-CE44-TL-Fig 7.7.3.dgn

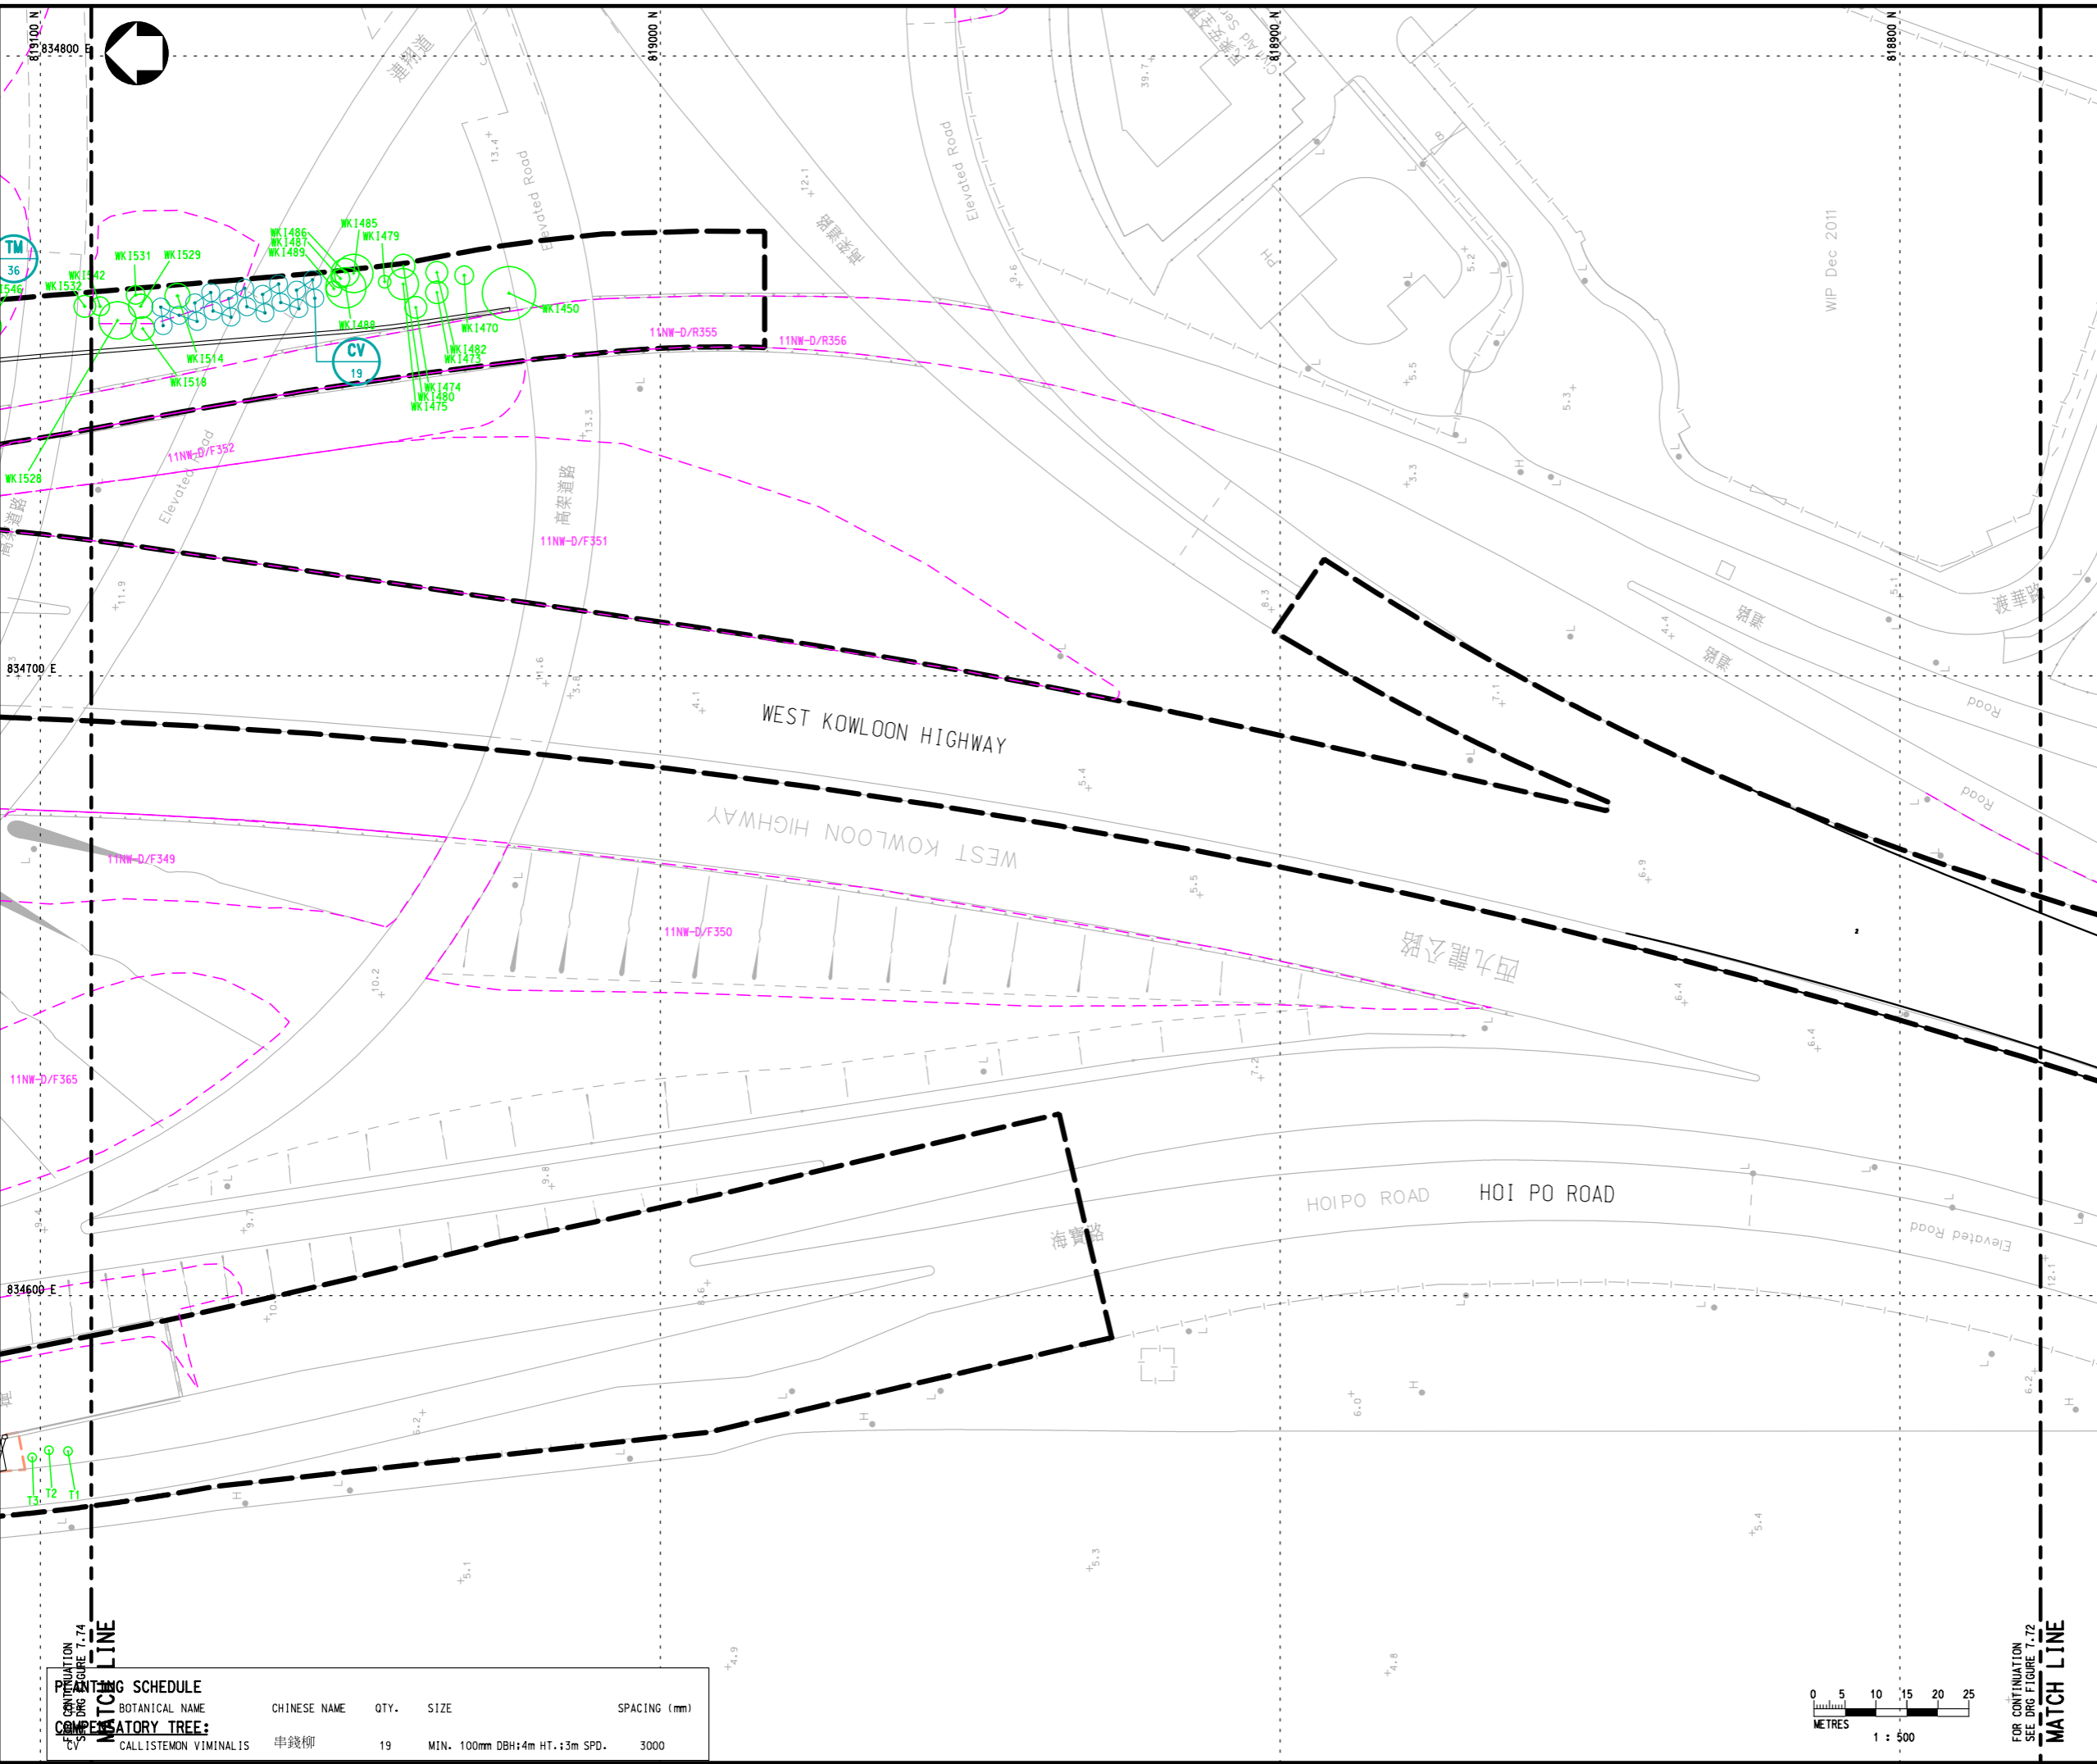

LOCATION PLAN

NOTE :
 1. EXISTING PLANTERS / PLANTING STRIPS AFFECTED BY THE WORKS SHOULD BE REINSTATED TO THE CONDITION BEFORE BEING AFFECTED AND TO THE SATISFACTION OF THE ENGINEER

- LEGEND :**
- PROPOSED WORKS SITE
 - WK1297 RETAINED TREE (CM3)
 - WK1677 PROPOSED LOCATION FOR TRANSPLANTED TREE (CM4)
 - PROPOSED LOCATION FOR COMPENSATORY TREE (OM1)
 - Hyd SIMAR SLOPE / FEATURE
 - HYDROSEEDING

Rev	Description	By	Date

Consultant
PARSONS BRINCKERHOFF

Project title
 AGREEMENT NO. CE 44/2011 (HY)
 PROPOSED ROAD IMPROVEMENT WORKS IN WEST KOWLOON RECLAMATION DEVELOPMENT - PHASE 1 INVESTIGATION, DESIGN AND CONSTRUCTION

Drawing title
TREE AND LANDSCAPE PLAN SHEET 3 OF 8


Drawing no. FIGURE 7.73		Rev. -	
Drawn CAD	Date -	Checked -	Approved -
Scale 1:500 (A1)	Status PRELIMINARY DESIGN		

© COPYRIGHT RESERVED

路政署
 HIGHWAYS DEPARTMENT
 主要工程管理處
 MAJOR WORKS PROJECT MANAGEMENT OFFICE

PLANTING SCHEDULE

BOTANICAL NAME	CHINESE NAME	QTY.	SIZE	SPACING (mm)
CALLISTEMON VIMINALIS	串錢柳	19	MIN. 100mm DBH; 4m HT.; 3m SPD.	3000

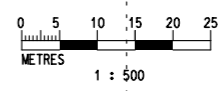

FOR CONTINUATION SEE DRG FIGURE 7.72

MATCH LINE