
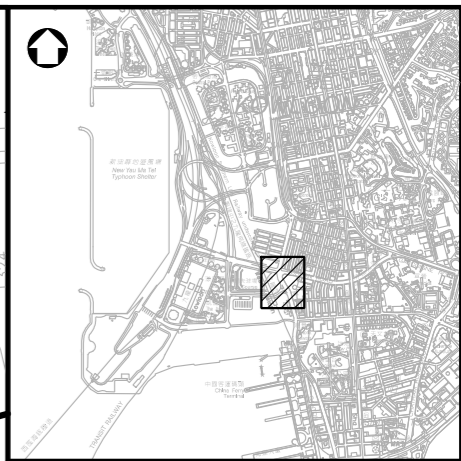


Printed by : 15/8/2013
 Filename : X:\2512043 (HKG-HYD West KLN)\CADD\DRAWING\REPORT\20130726 (EIA REPORT)\PBA-CE44-TL-Fig 7.78.dgn

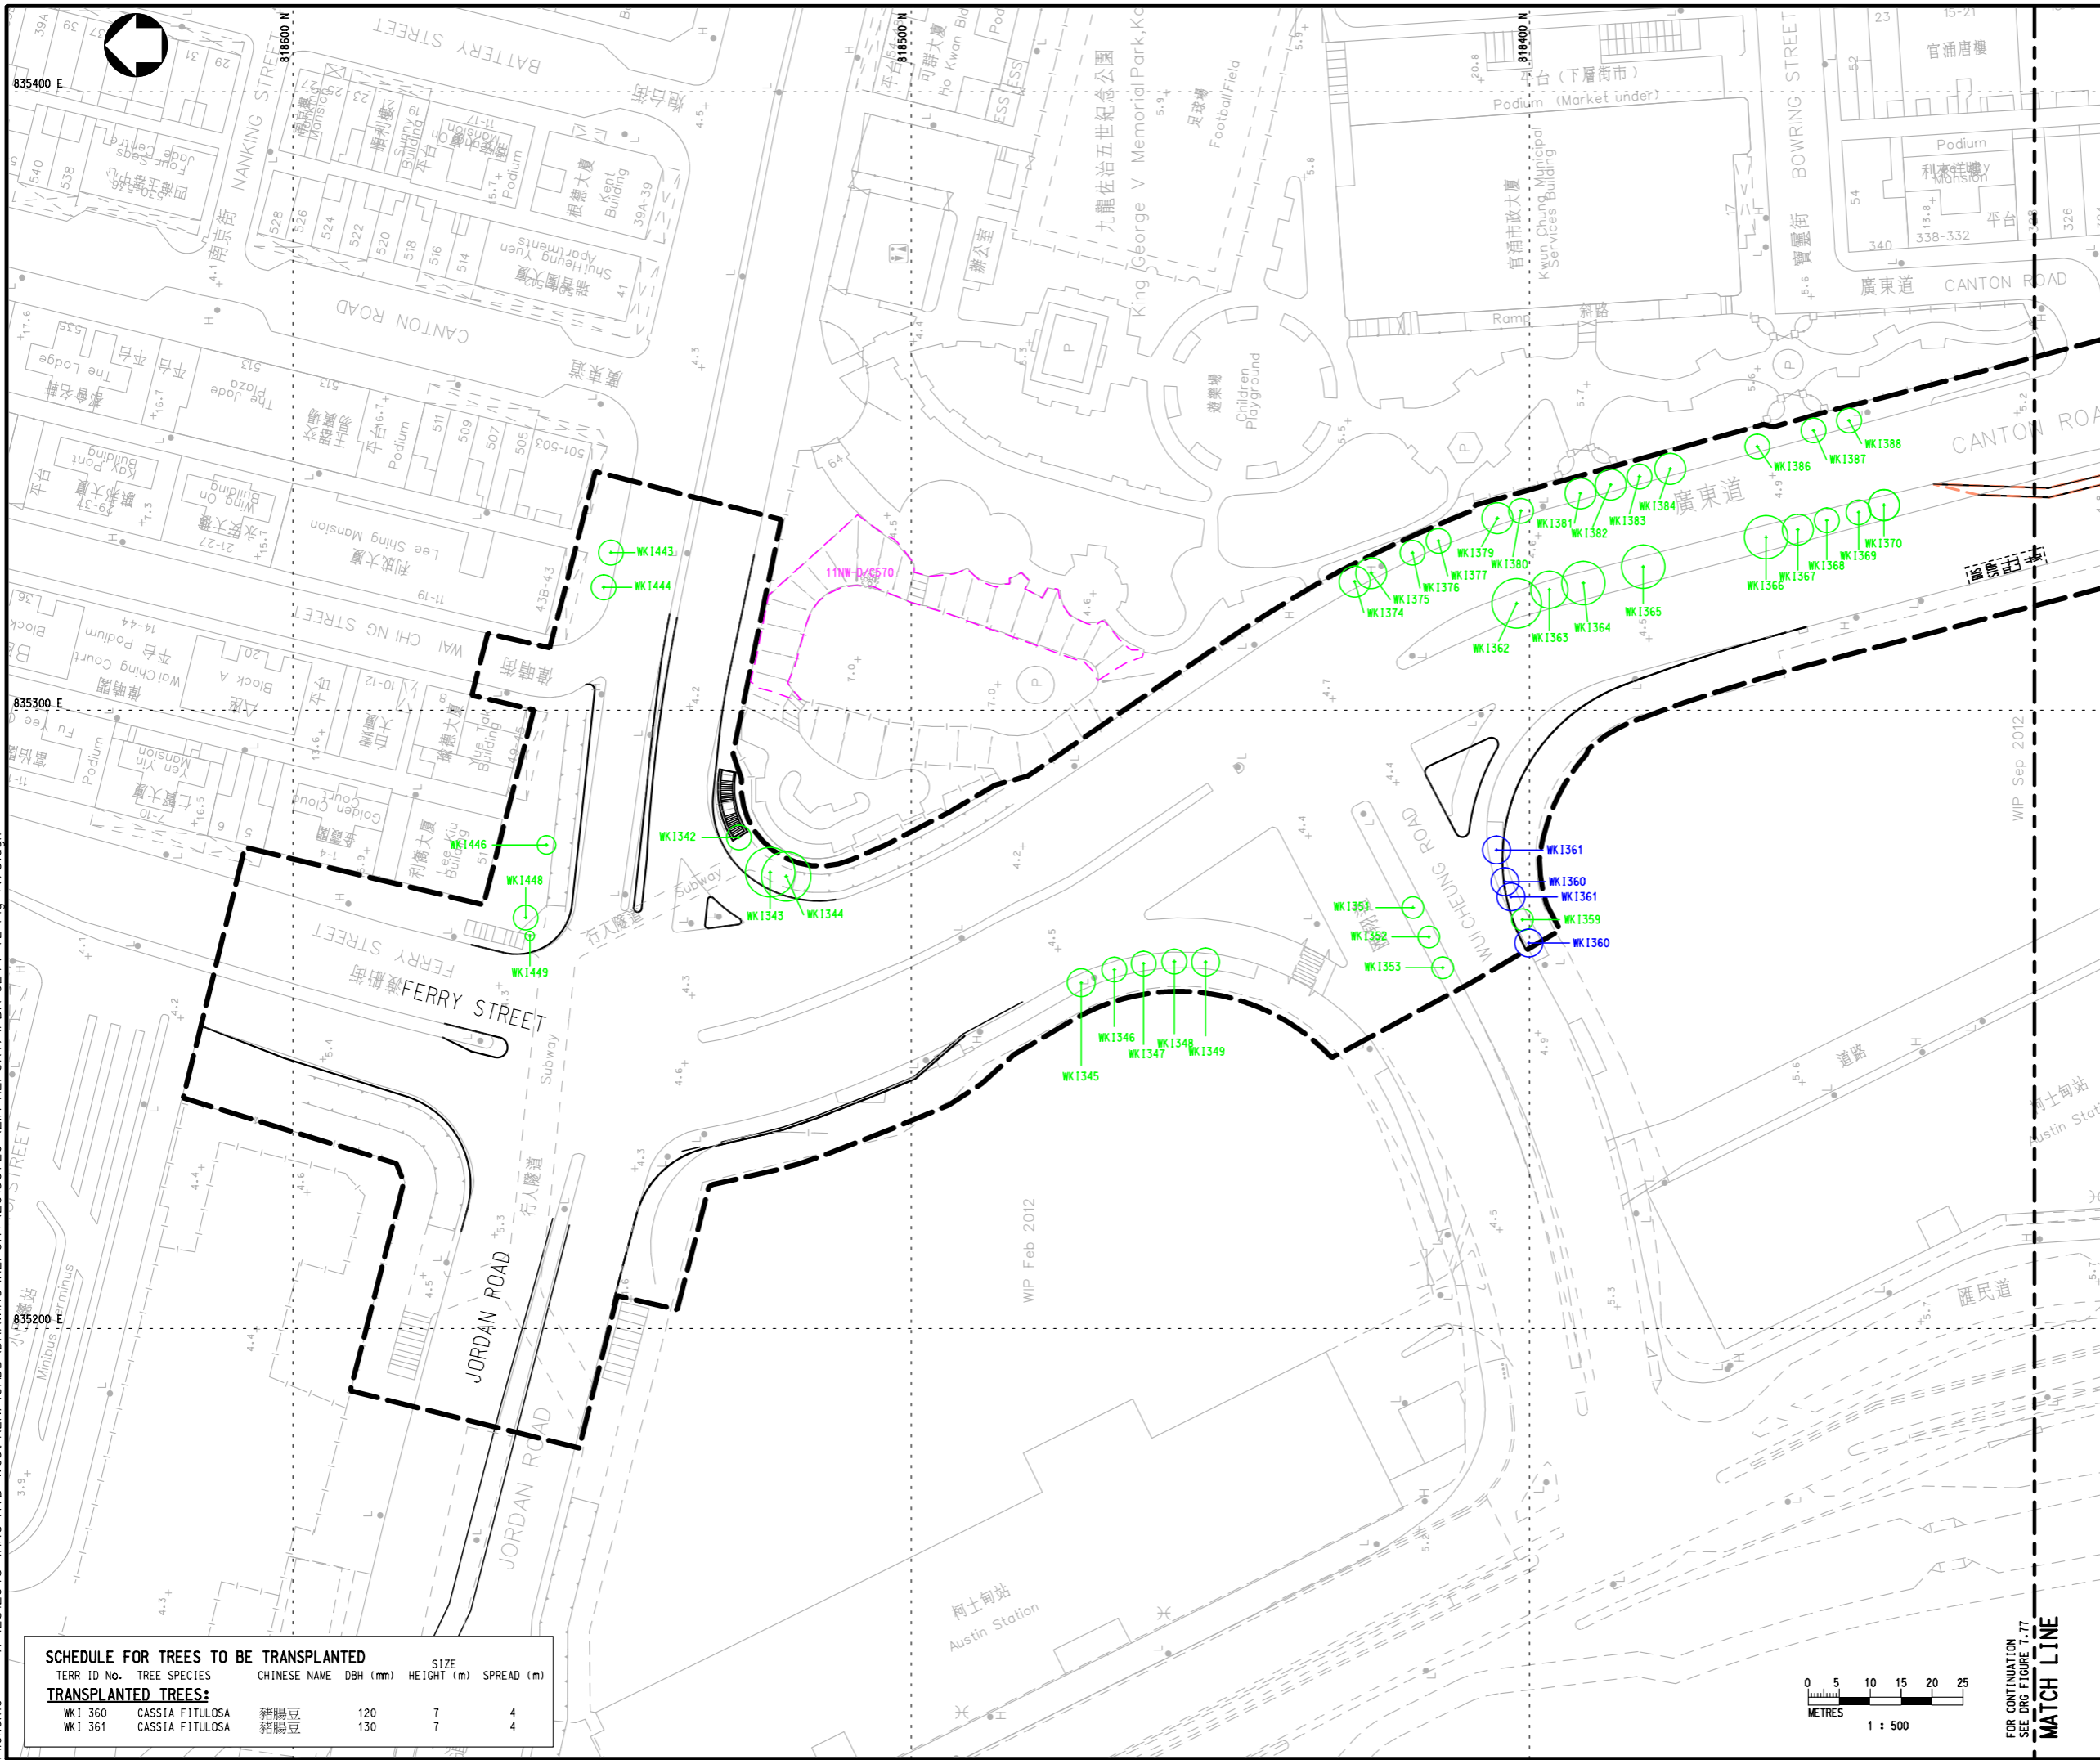

LOCATION PLAN

NOTE :
 1. EXISTING PLANTERS / PLANTING STRIPS AFFECTED BY THE WORKS SHOULD BE REINSTATED TO THE CONDITION BEFORE BEING AFFECTED AND TO THE SATISFACTION OF THE ENGINEER

- LEGEND :
- PROPOSED WORKS SITE
 - WK1297 RETAINED TREE (CM3)
 - WK1677 PROPOSED LOCATION FOR TRANSPLANTED TREE (CM4)
 - PROPOSED LOCATION FOR COMPENSATORY TREE (OM1)
 - HyD SIMAR SLOPE / FEATURE

Rev	Description	By	Date

Consultant
PARSONS BRINCKERHOFF

Project title
 AGREEMENT NO. CE 44/2011 (HY)
 PROPOSED ROAD IMPROVEMENT WORKS IN WEST KOWLOON RECLAMATION DEVELOPMENT - PHASE 1 INVESTIGATION, DESIGN AND CONSTRUCTION

Drawing title
TREE AND LANDSCAPE PLAN
SHEET 8 OF 8


Drawing no. FIGURE 7.78		Rev. -	
Drawn CAD	Date -	Checked -	Approved -
Scale 1:500 (A1)		Status PRELIMINARY DESIGN	

© COPYRIGHT RESERVED

路政署
 HIGHWAYS DEPARTMENT
 主要工程管理局
 MAJOR WORKS PROJECT MANAGEMENT OFFICE

SCHEDULE FOR TREES TO BE TRANSPLANTED

TERR ID No.	TREE SPECIES	CHINESE NAME	DBH (mm)	SIZE HEIGHT (m)	SPREAD (m)
WKI 360	CASSIA FITULOSA	豬腸豆	120	7	4
WKI 361	CASSIA FITULOSA	豬腸豆	130	7	4

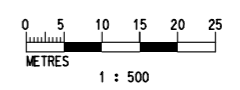

FOR CONTINUATION SEE DRG FIGURE 7.77

MATCH LINE