




Before

After

View of Scheme J at (1) with OM3 (aesthetically pleasing, integrated bridge design)

Scheme J

Scheme H(A)

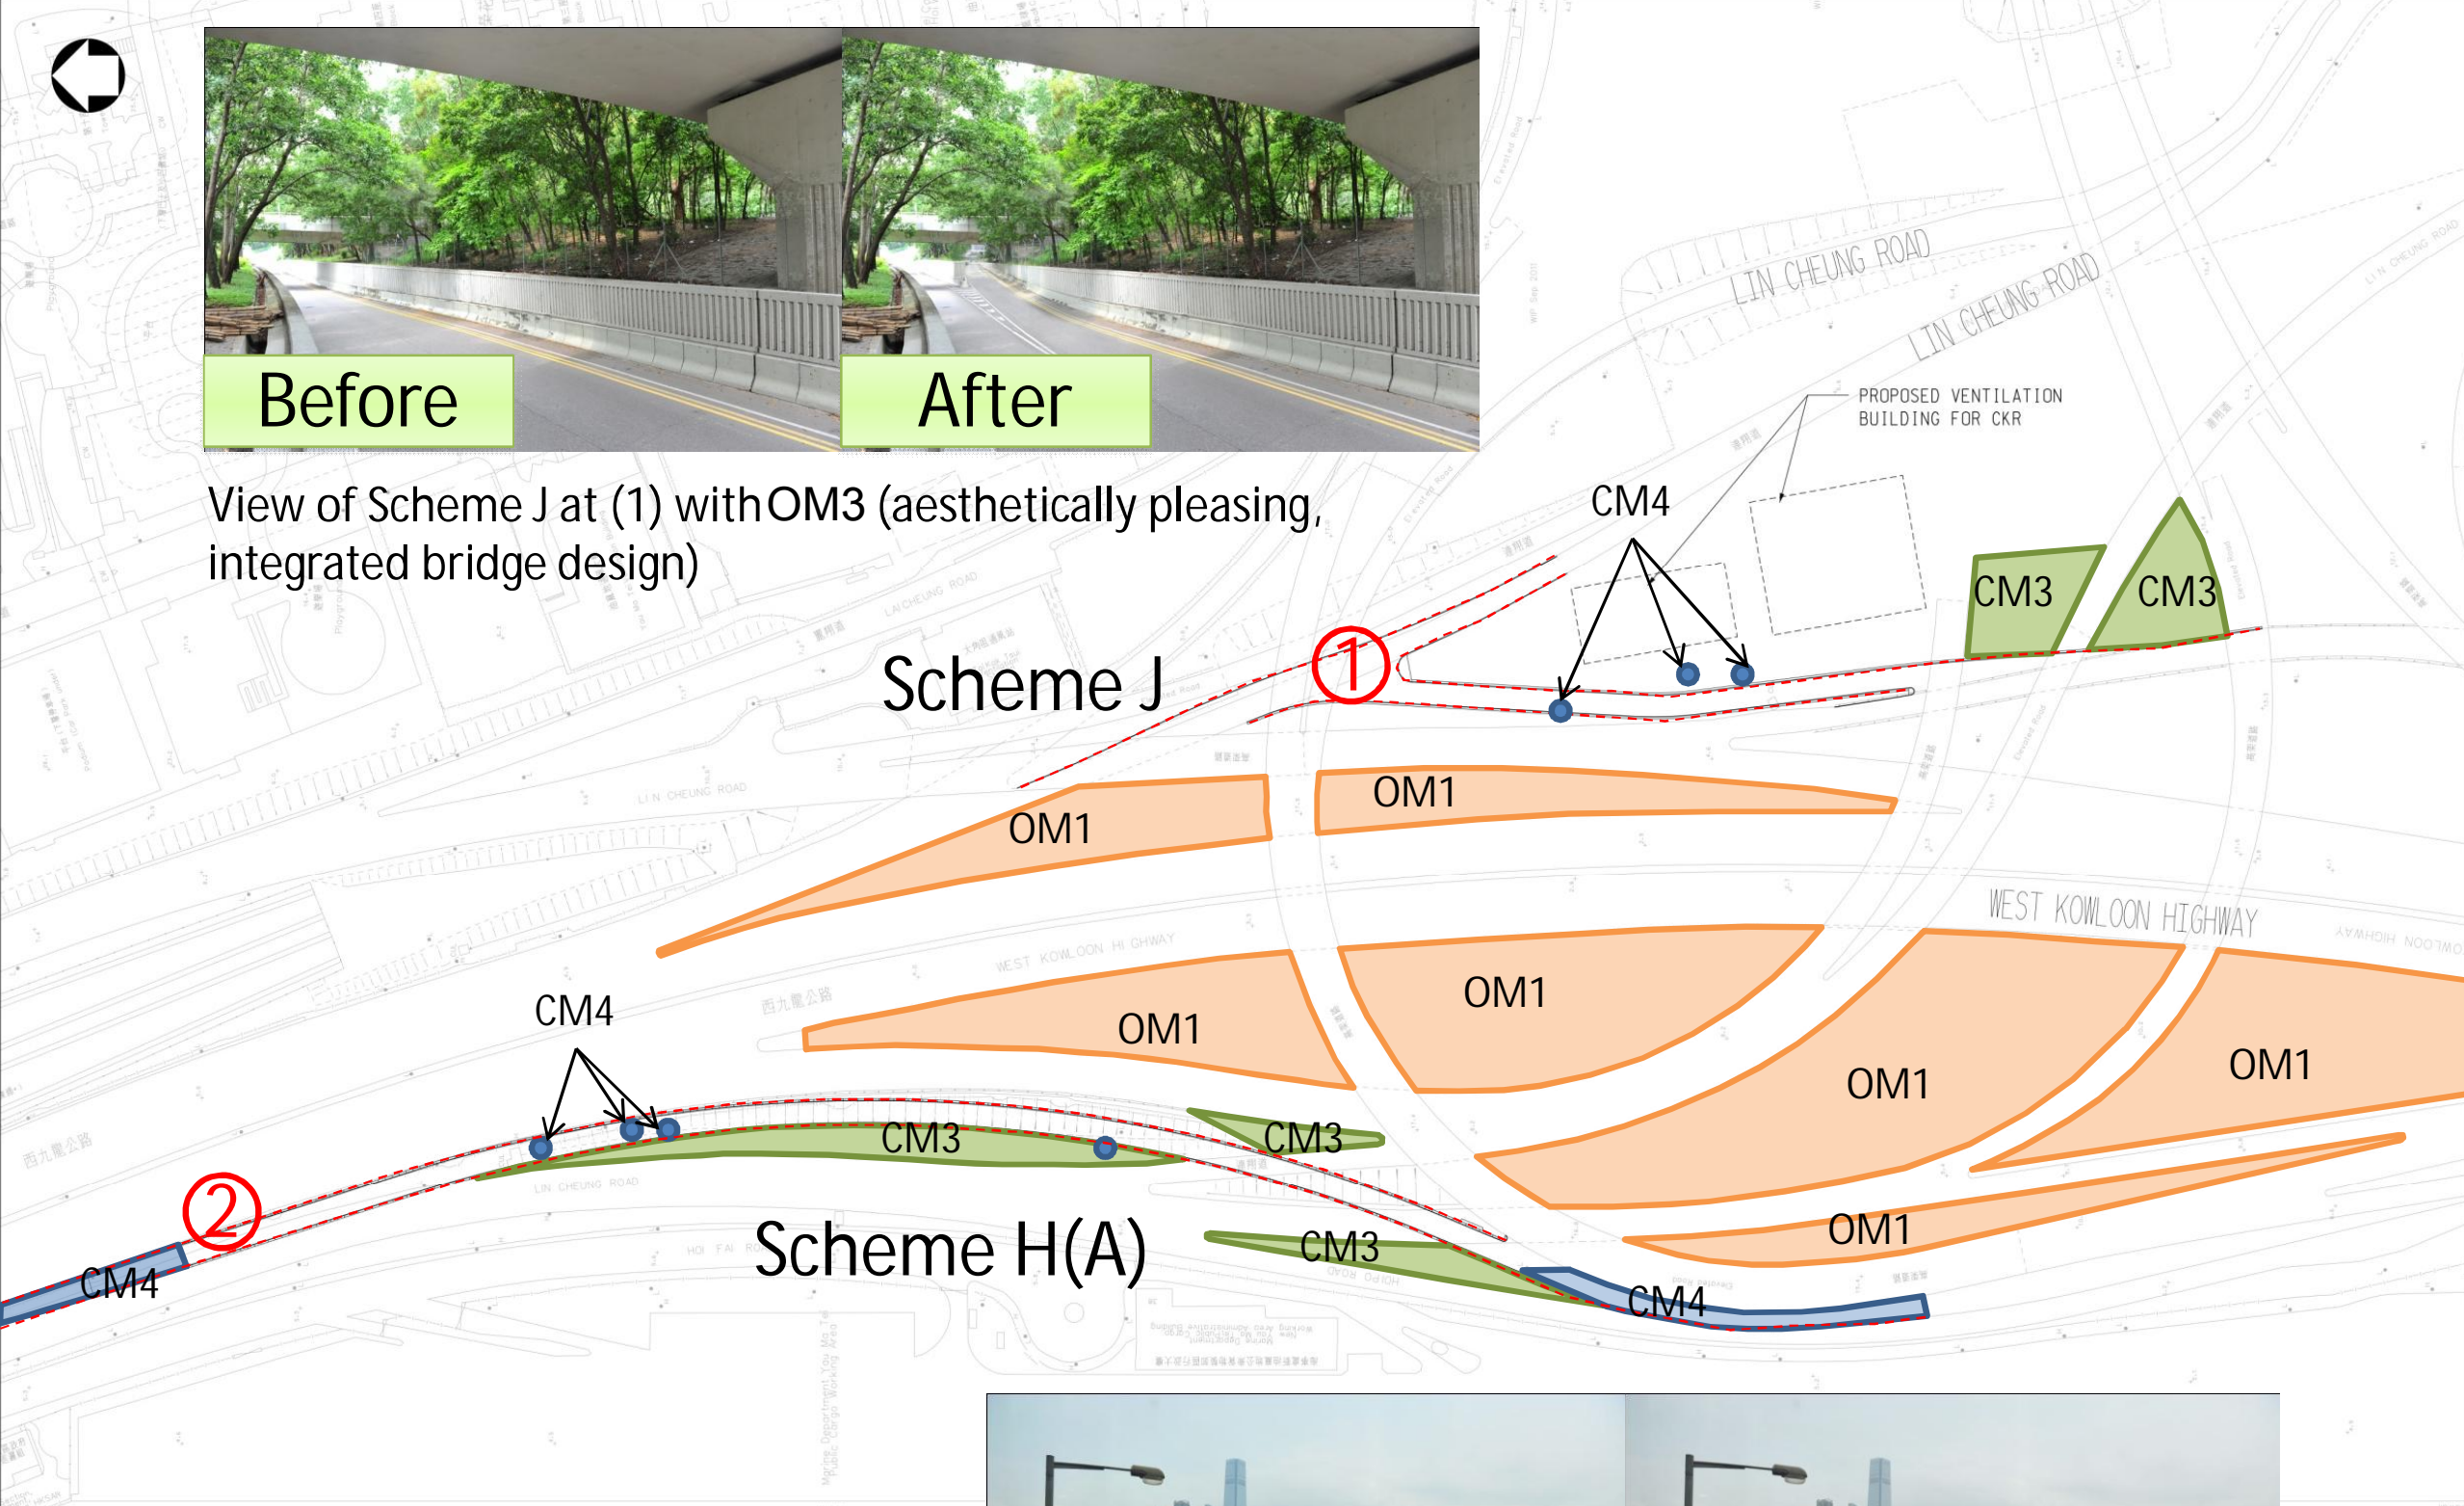


-  CM3 – Preserved Trees
-  CM4 – Transplanted Trees
-  OM3 - Aesthetic Bridge Design
-  OM1 – Compensation Planting



Before

After

View of Scheme H(A) at (2) with OM3

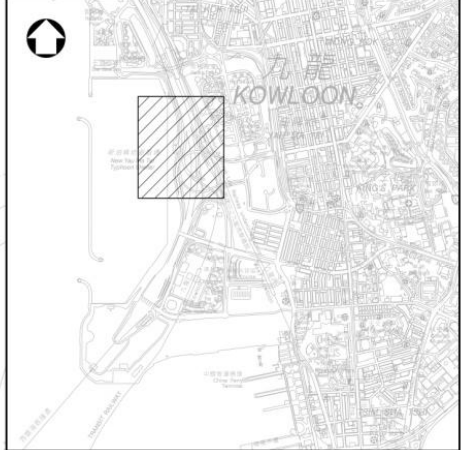

LOCATION PLAN

Rev	Description	By	Date

PARSONS BRINCKERHOFF

Project title
 AGREEMENT NO. CE 44/2011 (HY)
 PROPOSED ROAD IMPROVEMENT WORKS IN
 WEST KOWLOON RECLAMATION DEVELOPMENT
 - PHASE 1 INVESTIGATION,
 DESIGN AND CONSTRUCTION

Drawing title
ILLUSTRATION OF
SCHEME H(A) AND J

Drawing no. FIGURE 7.9a		Rev. -	
Drawn CAD	Date	Checked	Approved
Scale 1:1000 @ A1	Status PRELIMINARY DESIGN		

© COPYRIGHT RESERVED

 路政署
HIGHWAYS DEPARTMENT
 主要工程管理處
 MAJOR WORKS PROJECT MANAGEMENT OFFICE