


LOCATION PLAN

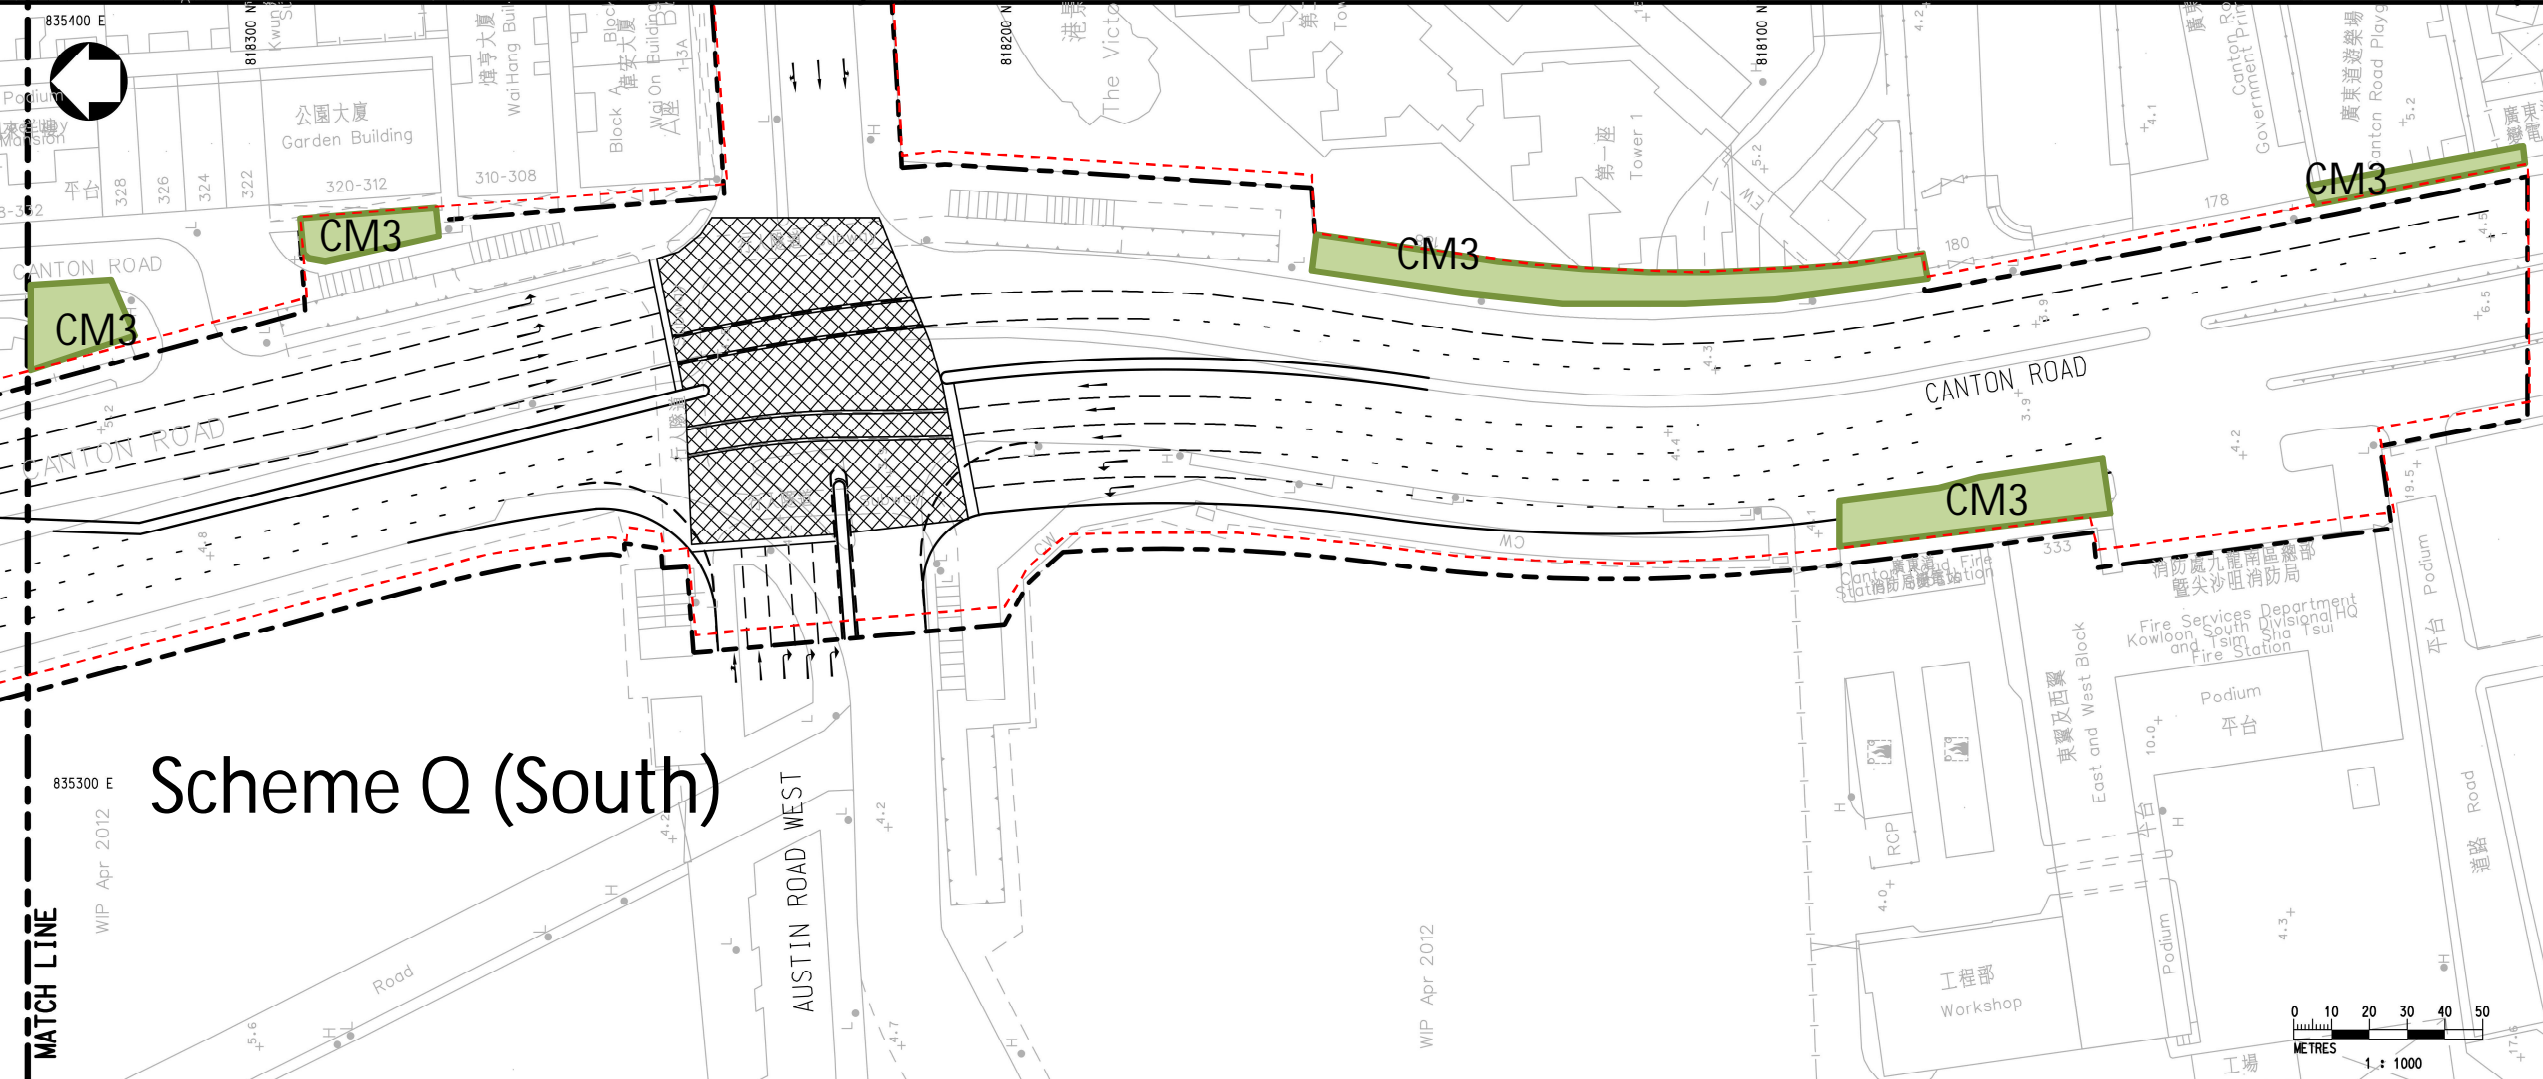

Rev	Description	By	Date

Consultant
PARSONS BRINCKERHOFF

Project title
 AGREEMENT NO. CE 44/2011 (HY)
 PROPOSED ROAD IMPROVEMENT WORKS IN WEST KOWLOON RECLAMATION DEVELOPMENT - PHASE 1 INVESTIGATION, DESIGN AND CONSTRUCTION

Drawing title
ILLUSTRATION OF SCHEME Q AND ROAD JUNCTION IMPROVEMENT WORKS

Drawing no. FIGURE 7.9c		Rev. -	
Drawn CAD	Date -	Checked -	Approved -
Scale 1:1000 @ A3		Status PRELIMINARY DESIGN	

© COPYRIGHT RESERVED

路政署
HIGHWAYS DEPARTMENT
 主要工程管理處
 MAJOR WORKS PROJECT MANAGEMENT OFFICE

Printed by : 1/29/2013
 Filename : X:\2512043 (HKG-HYD West: KLN\CADD\DRAWING\20130123 (EIA REPORT)\PBA-CE44-EV-Fig 7.9c.dgn

WIP Apr 2012

WIP Apr 2012

WIP Feb 2012

MATCH LINE

MATCH LINE