


ROAD IMPROVEMENT WORKS AT
 JUNCTION OF CANTON ROAD /
 FERRY STREET / JORDAN ROAD

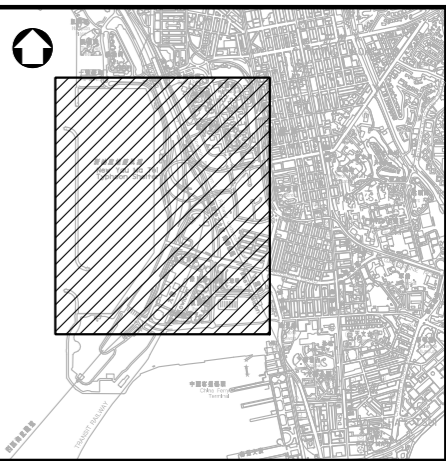

LOCATION PLAN

LEGEND:
 ROAD IMPROVEMENT WORKS TO BE IMPLEMENTED UNDER THIS PROJECT

Rev	Description	By	Date



Consultant
PARSONS BRINCKERHOFF

Project title
 AGREEMENT NO. CE 44/2011 (HY)
 PROPOSED ROAD IMPROVEMENT WORKS IN
 WEST KOWLOON RECLAMATION DEVELOPMENT
 - PHASE 1 INVESTIGATION,
 DESIGN AND CONSTRUCTION

Drawing title
**PROPOSED ROAD IMPROVEMENT
 WORKS IN WEST KOWLOON
 RECLAMATION DEVELOPMENT
 PHASE 1**

Drawing no. FIGURE 1.1		Rev. C	
Drawn CAD	Date -	Checked -	Approved -
Scale 1:2500 (A1)		Status PRELIMINARY DESIGN	

© COPYRIGHT RESERVED
 路政署
 HIGHWAYS DEPARTMENT
 主要工程管理處
 MAJOR WORKS PROJECT MANAGEMENT OFFICE

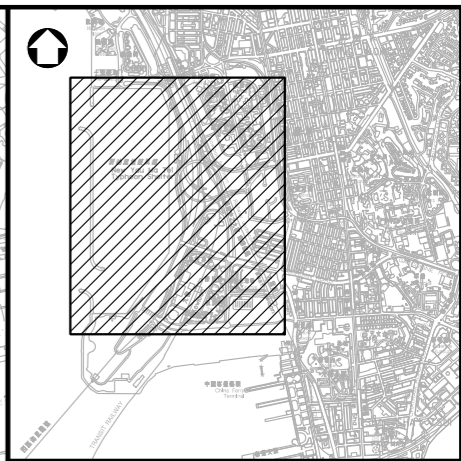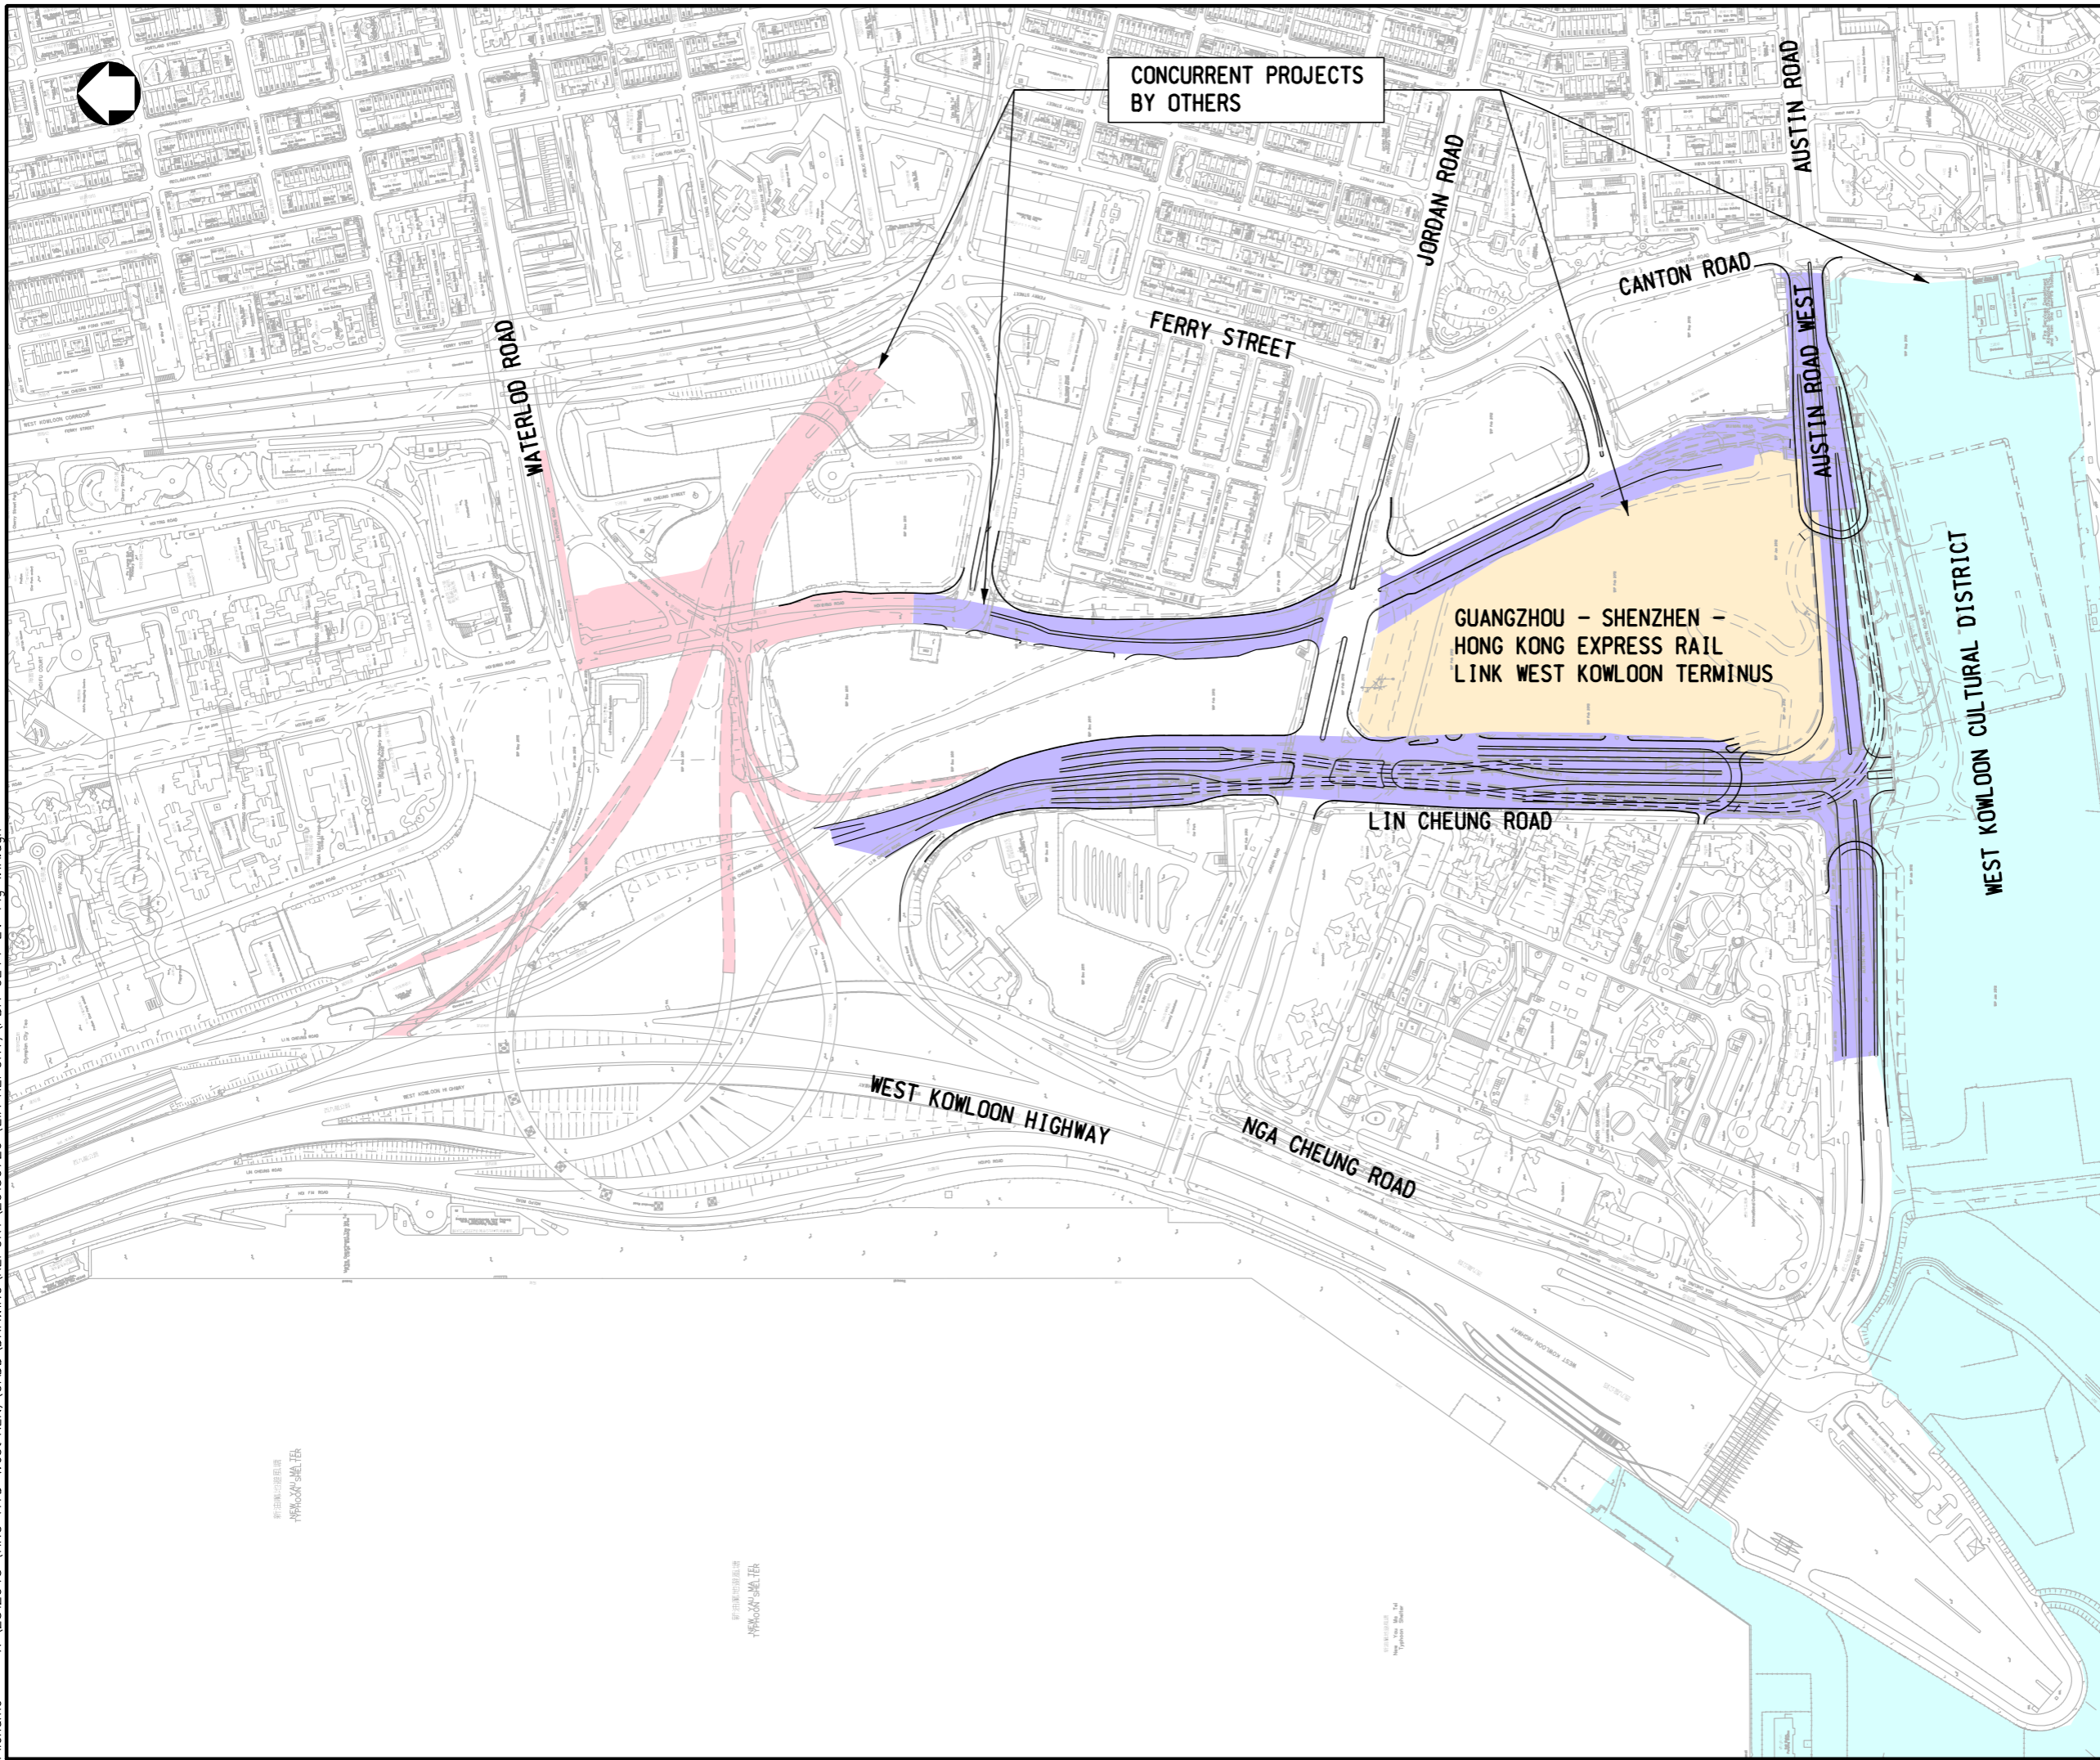

LOCATION PLAN

LEGEND:

- WEST KOWLOON TERMINUS (BY OTHERS)
- WEST KOWLOON CULTURAL DISTRICT (BY OTHERS)
- ROAD WORKS AT WEST KOWLOON (BY OTHERS)
- CENTRAL KOWLOON ROUTE (BY OTHERS)

Rev	Description	By	Date

Consultant
PARSONS BRINCKERHOFF


Project title
 AGREEMENT NO. CE 44/2011 (HY)
 PROPOSED ROAD IMPROVEMENT WORKS IN WEST KOWLOON RECLAMATION DEVELOPMENT - PHASE 1 INVESTIGATION, DESIGN AND CONSTRUCTION

Drawing title
CONCURRENT PROJECTS BY OTHERS

Drawing no. FIGURE 1.1A		Rev. -	
Drawn CAD	Date -	Checked -	Approved -
Scale 1:2500 (A1)		Status PRELIMINARY DESIGN	

© COPYRIGHT RESERVED





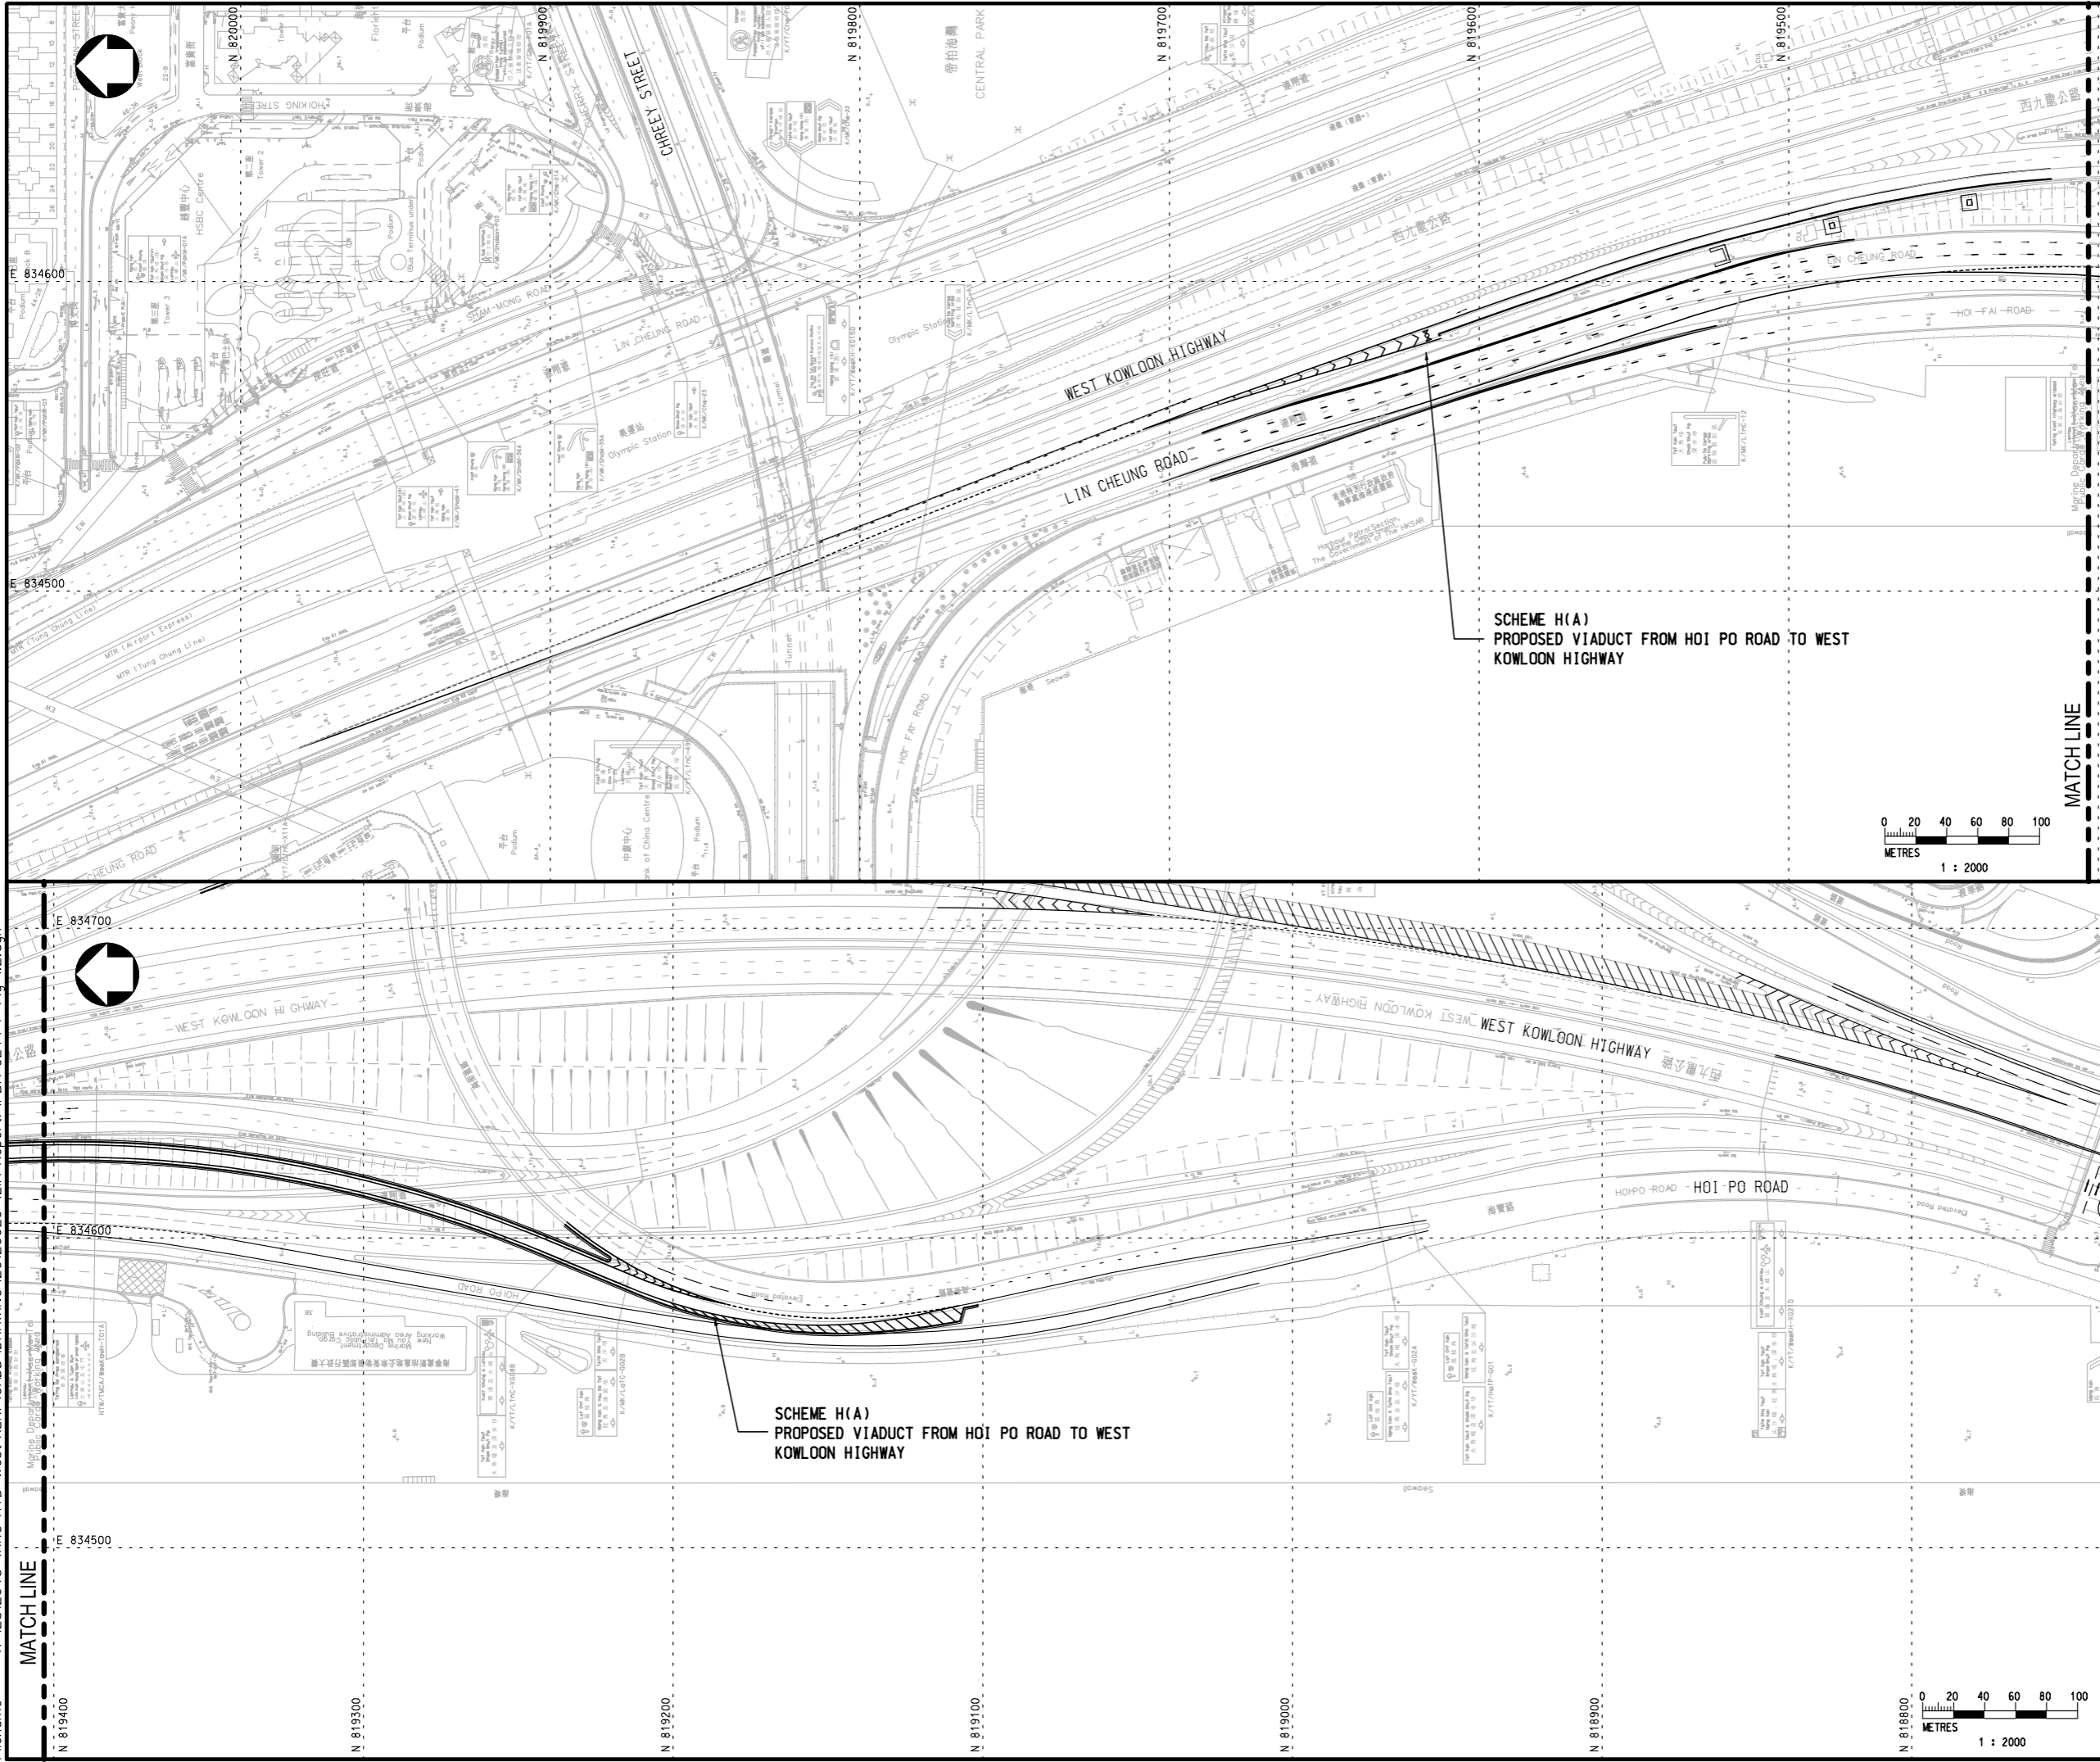

LOCATION PLAN

SCHEME H(A)
 PROPOSED VIADUCT FROM HOI PO ROAD TO WEST
 KOWLOON HIGHWAY

SCHEME H(A)
 PROPOSED VIADUCT FROM HOI PO ROAD TO WEST
 KOWLOON HIGHWAY

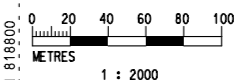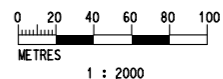

Rev	Description	By	Date

Consultant
PARSONS BRINCKERHOFF

Project title
 AGREEMENT NO. CE 44/2011 (HY)
 PROPOSED ROAD IMPROVEMENT WORKS IN
 WEST KOWLOON RECLAMATION DEVELOPMENT
 - PHASE 1 INVESTIGATION,
 DESIGN AND CONSTRUCTION


Drawing title
**SCHEME H(A)
 GENERAL LAYOUT PLAN**

Drawing no. FIGURE 1.2		Rev. -	
Drawn CAD	Date -	Checked -	Approved -
Scale 1:2000 @ A3		Status PRELIMINARY DESIGN	

© COPYRIGHT RESERVED


路政署
 HIGHWAYS DEPARTMENT
 主要工程管理處
 MAJOR WORKS PROJECT MANAGEMENT OFFICE

Printed by : 21/6/2012
 Filename : X:\2512043 (HKG-HYD West KLN)\CADD\DRAWING\20120629 IEIA Report\VPBA-CE44-P-Fig 1.3.dgn

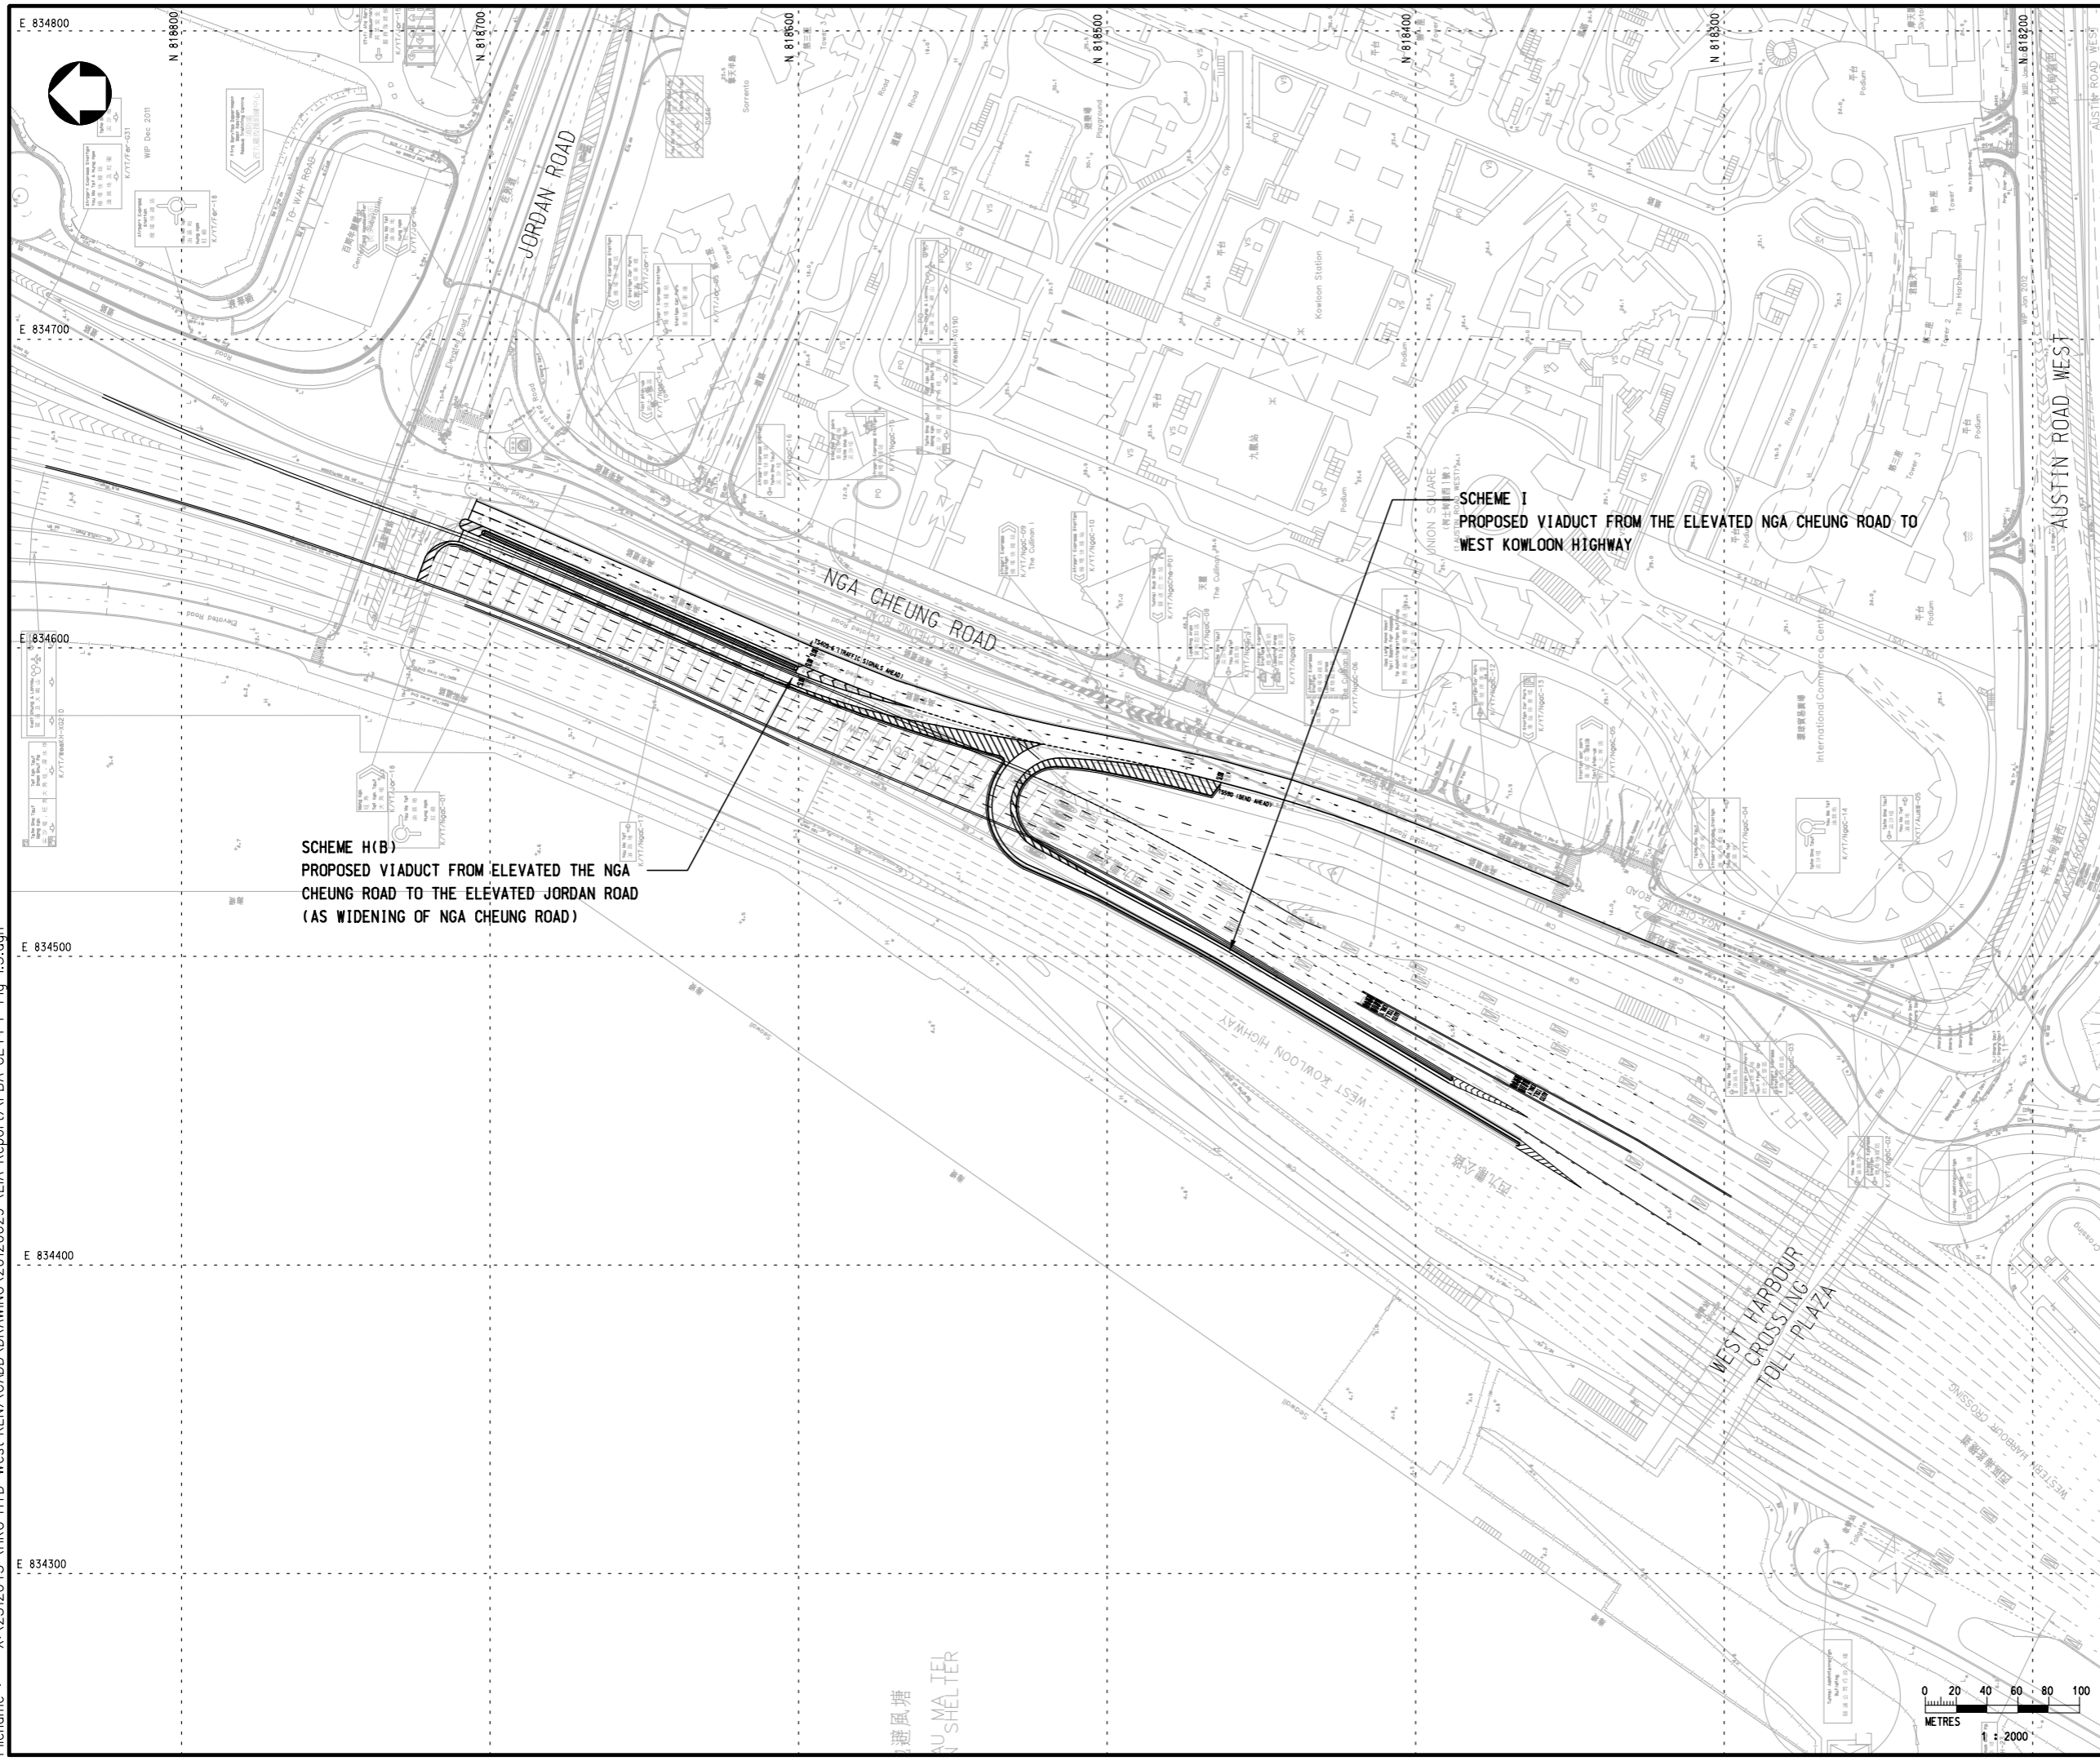

SCHEME H(B)
 PROPOSED VIADUCT FROM ELEVATED THE NGA CHEUNG ROAD TO THE ELEVATED JORDAN ROAD
 (AS WIDENING OF NGA CHEUNG ROAD)

SCHEME I
 PROPOSED VIADUCT FROM THE ELEVATED NGA CHEUNG ROAD TO WEST KOWLOON HIGHWAY

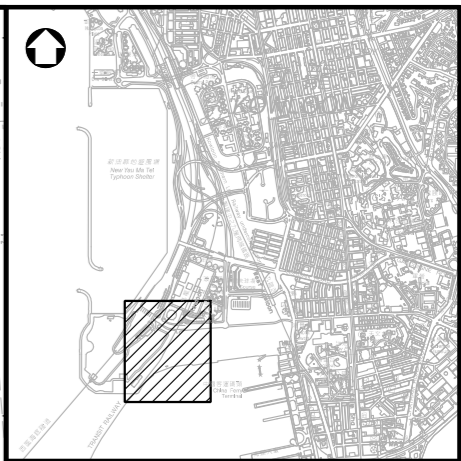

LOCATION PLAN

Rev	Description	By	Date

Consultant
PARSONS BRINCKERHOFF

Project title
 AGREEMENT NO. CE 44/2011 (HY)
 PROPOSED ROAD IMPROVEMENT WORKS IN WEST KOWLOON RECLAMATION DEVELOPMENT - PHASE 1 INVESTIGATION, DESIGN AND CONSTRUCTION


Drawing title
**SCHEME H(B) & I
 GENERAL LAYOUT PLAN**



Drawing no. **FIGURE 1.3** Rev. -

Drawn CAD	Date -	Checked -	Approved -
Scale 1:2000 @ A3		Status PRELIMINARY DESIGN	

© COPYRIGHT RESERVED

路政署
 HIGHWAYS DEPARTMENT
 主要工程管理處
 MAJOR WORKS PROJECT MANAGEMENT OFFICE

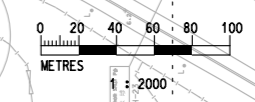

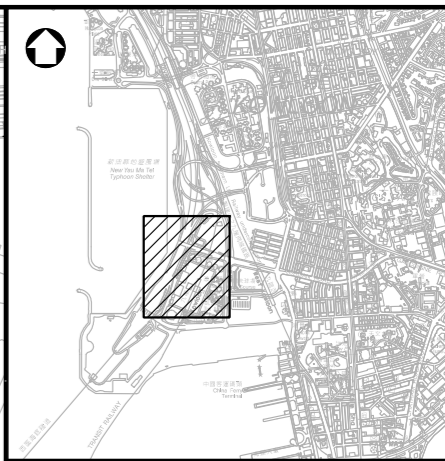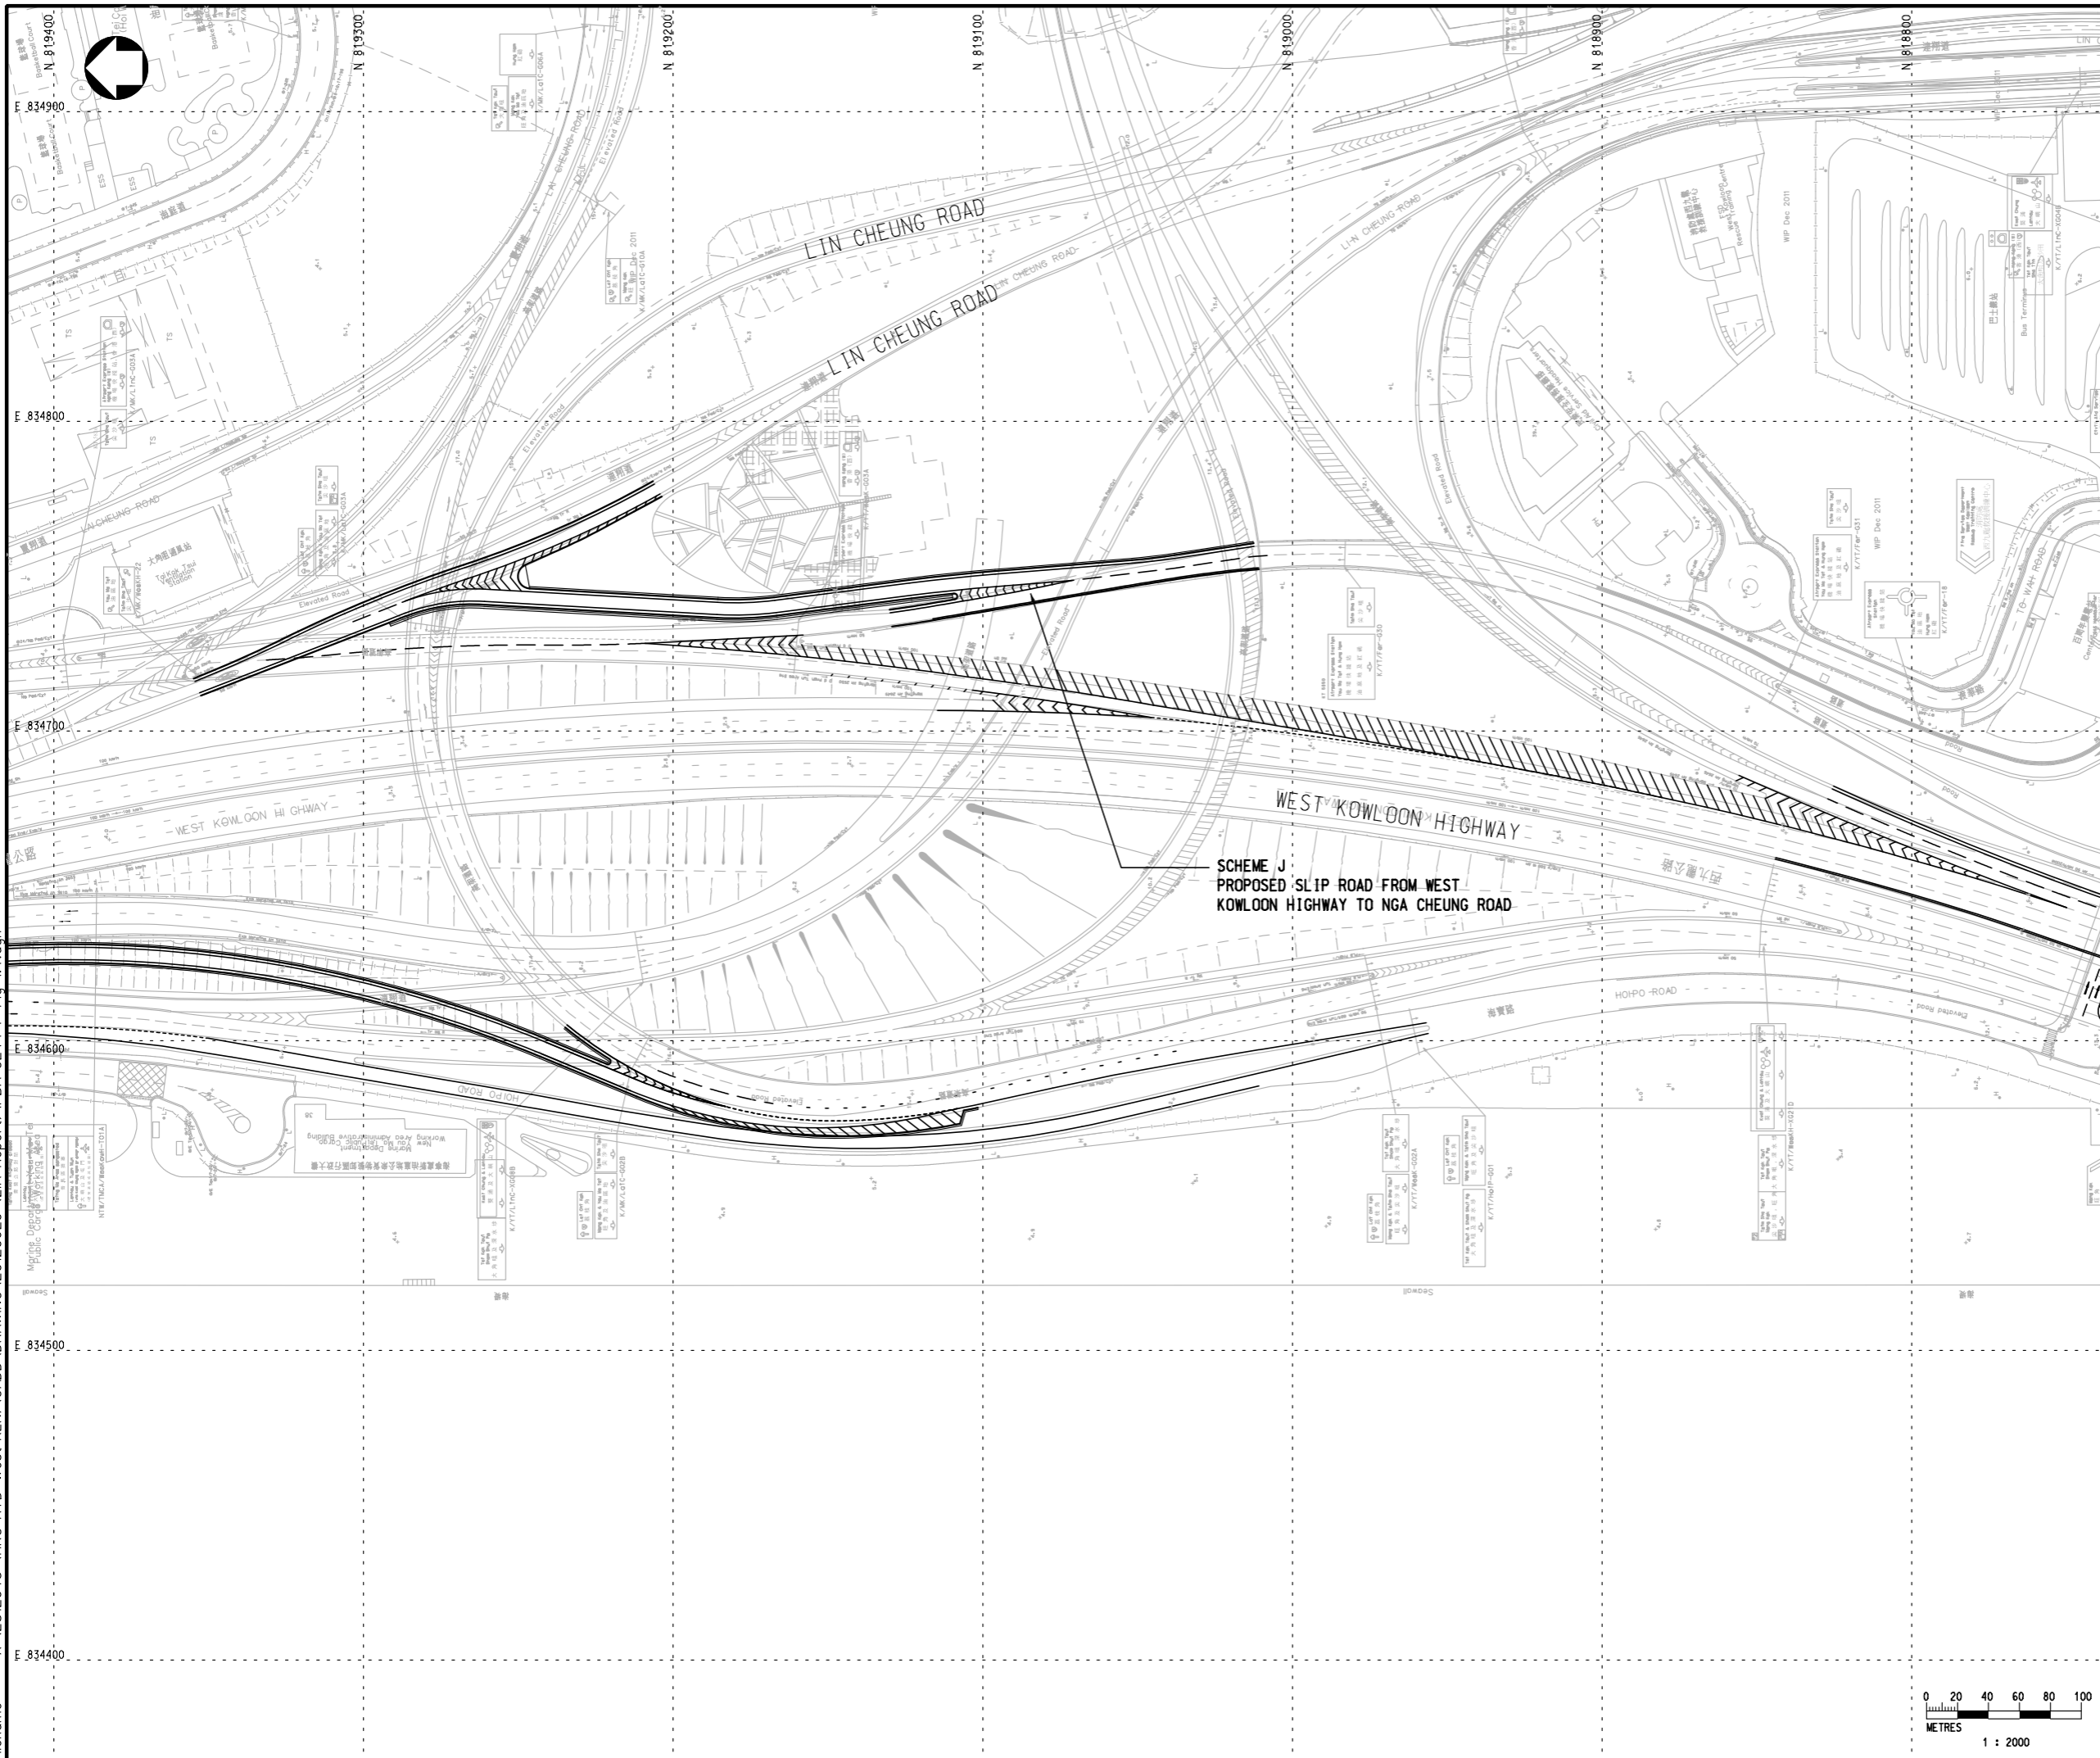

LOCATION PLAN

Rev	Description	By	Date

Consultant
PARSONS BRINCKERHOFF

Project title
 AGREEMENT NO. CE 44/2011 (HY)
 PROPOSED ROAD IMPROVEMENT WORKS IN
 WEST KOWLOON RECLAMATION DEVELOPMENT
 - PHASE 1 INVESTIGATION,
 DESIGN AND CONSTRUCTION

Drawing title
**SCHEME J
 GENERAL LAYOUT PLAN**


Drawing no.
FIGURE 1.4



Drawn	Date	Checked	Approved
CAD	-	-	-
Scale	1:2000 @ A3		Status
			PRELIMINARY DESIGN

© COPYRIGHT RESERVED



路政署
 HIGHWAYS DEPARTMENT
 主要工程管理處
 MAJOR WORKS PROJECT MANAGEMENT OFFICE

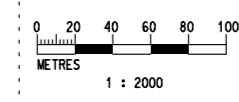

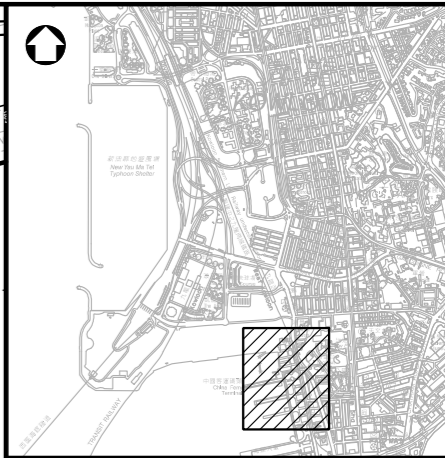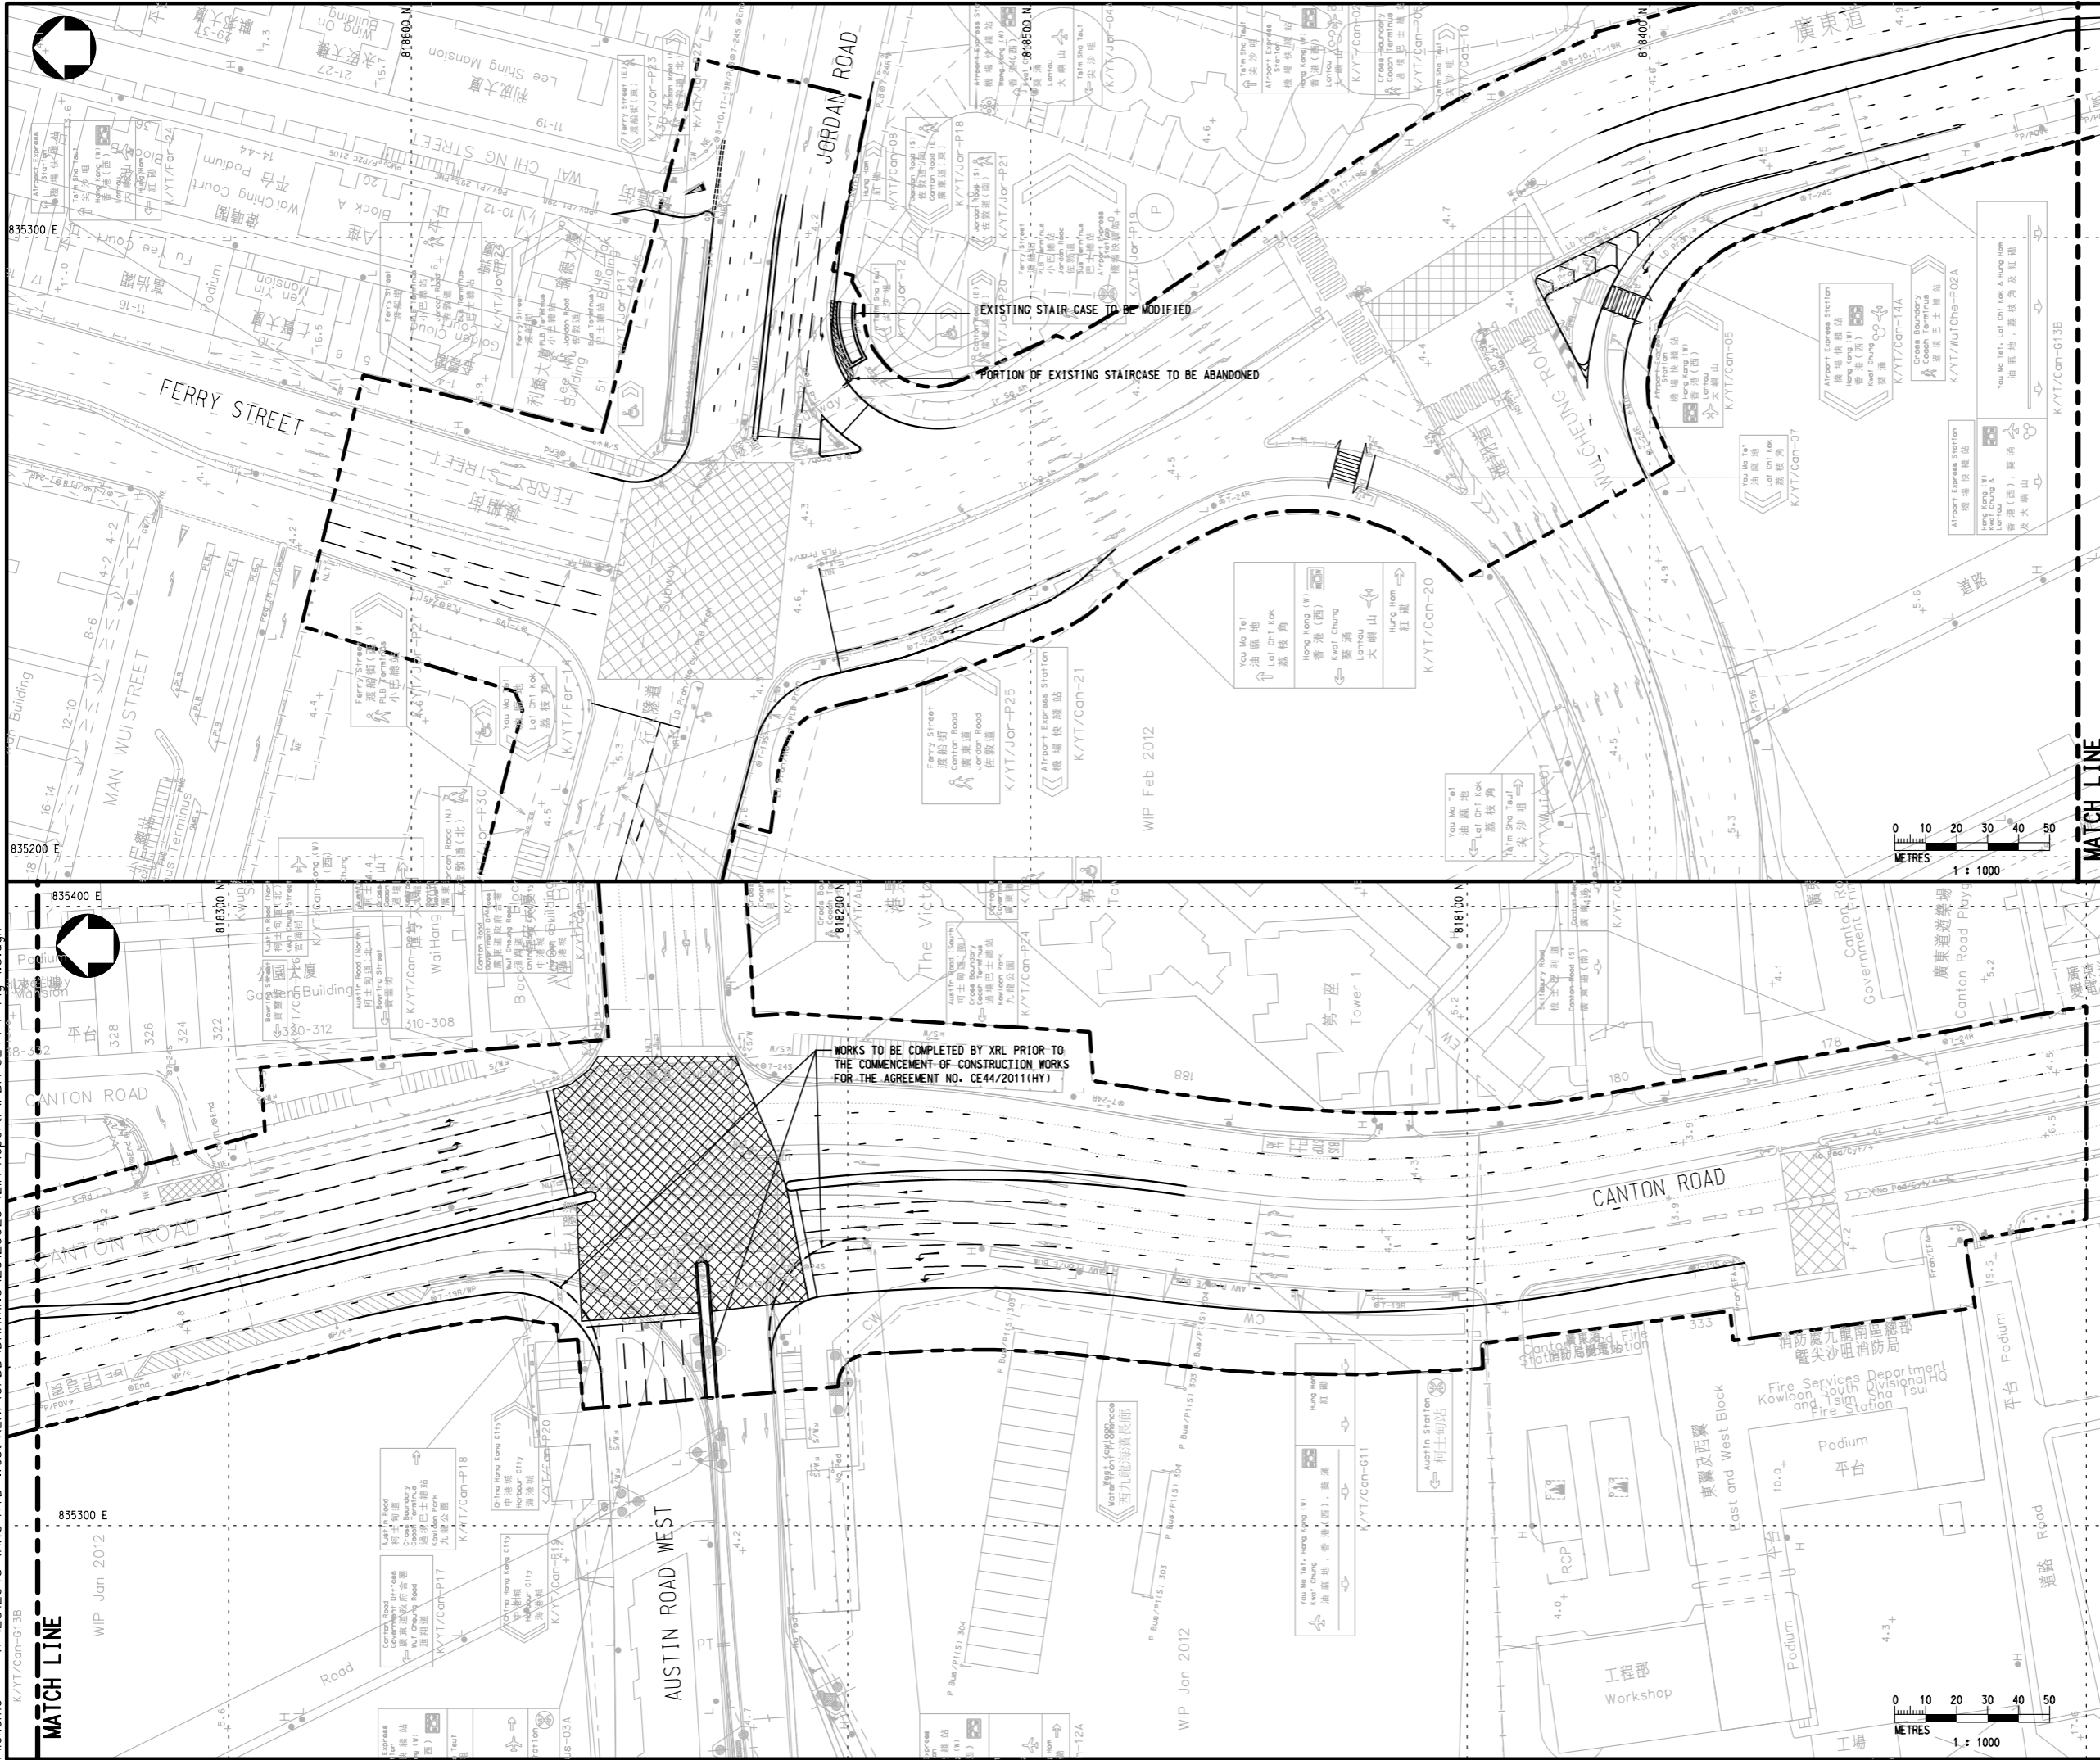

LOCATION PLAN

LEGEND:
 - - - - - PROPOSED WORKS BOUNDARY

Rev	Description	By	Date

Consultant
PARSONS BRINCKERHOFF

Project title
 AGREEMENT NO. CE 44/2011 (HY)
 PROPOSED ROAD IMPROVEMENT WORKS IN
 WEST KOWLOON RECLAMATION DEVELOPMENT
 - PHASE 1 INVESTIGATION,
 DESIGN AND CONSTRUCTION

Drawing title
**SCHEME Q
 GENERAL LAYOUT PLAN**

Drawing no. FIGURE 1.5		Rev. -	
Drawn CAD	Date -	Checked -	Approved -
Scale 1:1000 @ A3		Status PRELIMINARY DESIGN	

© COPYRIGHT RESERVED

路政署
 HIGHWAYS DEPARTMENT
 主要工程管理處
 MAJOR WORKS PROJECT MANAGEMENT OFFICE